


- BAL 01 - BALCONY - METAL BALUSTRADE
CL02 - WEATHERBOARD CLADDING (COLOUR TO MATCH EXISTING)
CR01 - CEMENT RENDER (COLOUR WHITE)
GL01 - GLAZED SLIDING DOOR
GU01 - METAL GUTTER
RF 01 - EXISTING ROOF
RF02 - EXISTING CARPORT ROOF
RF03 - PROPOSED METAL DECK ROOF (COLOUR TO MATCH EXISTING)
RL01 - GLAZED ROOFLIGHT


1 Front Elevation
1: 100

2 Rear Elevation
1: 100

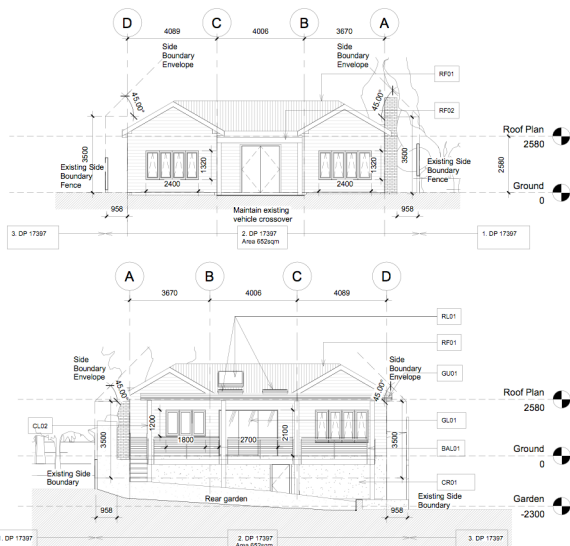

- BAL 01 - BALCONY - METAL BALUSTRADE
CL02 - WEATHERBOARD CLADDING (COLOUR TO MATCH EXISTING)
CR01 - CEMENT RENDER (COLOUR WHITE)
GL01 - GLAZED SLIDING DOOR
GU01 - METAL GUTTER
RF 01 - EXISTING ROOF
RF02 - EXISTING CARPORT ROOF
RF03 - PROPOSED METAL DECK ROOF (COLOUR TO MATCH EXISTING)
RL01 - GLAZED ROOFLIGHT

1 Side Elevation 01
1: 100

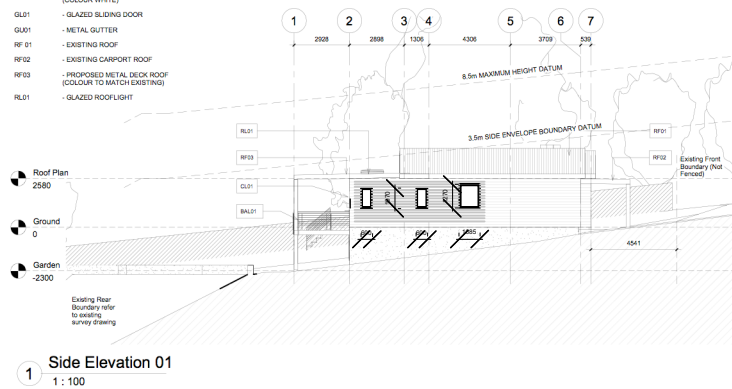


DRAWING TITLE
PROPOSED SIDE ELEVATION 02
PROJECT NUMBER
001-00

DRAWING SCALE
1: 100 @ A3

AB DESIGN
6/8 MOORELLA STREET
DEE WHY NSW

- BAL 01 - BALCONY - METAL BALUSTRADE
CL02 - WEATHERBOARD CLADDING (COLOUR TO MATCH EXISTING)
CR01 - CEMENT RENDER (COLOUR WHITE)
GL01 - GLAZED SLIDING DOOR
GU01 - METAL GUTTER
RF 01 - EXISTING ROOF
RF02 - EXISTING CARPORT ROOF
RF03 - PROPOSED METAL DECK ROOF (COLOUR TO MATCH EXISTING)
RL01 - GLAZED ROOFLIGHT


1 Side Elevation 02
1: 100

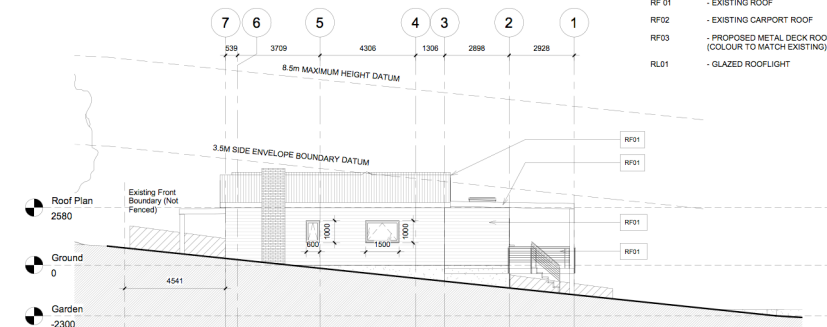

DRAWING TITLE
PROPOSED SIDE ELEVATION
PROJECT NUMBER
001-00

DRAWING SCALE
1: 100 @ A3

AB DESIGN
6/8 MOORELLA STREET
DEE WHY NSW

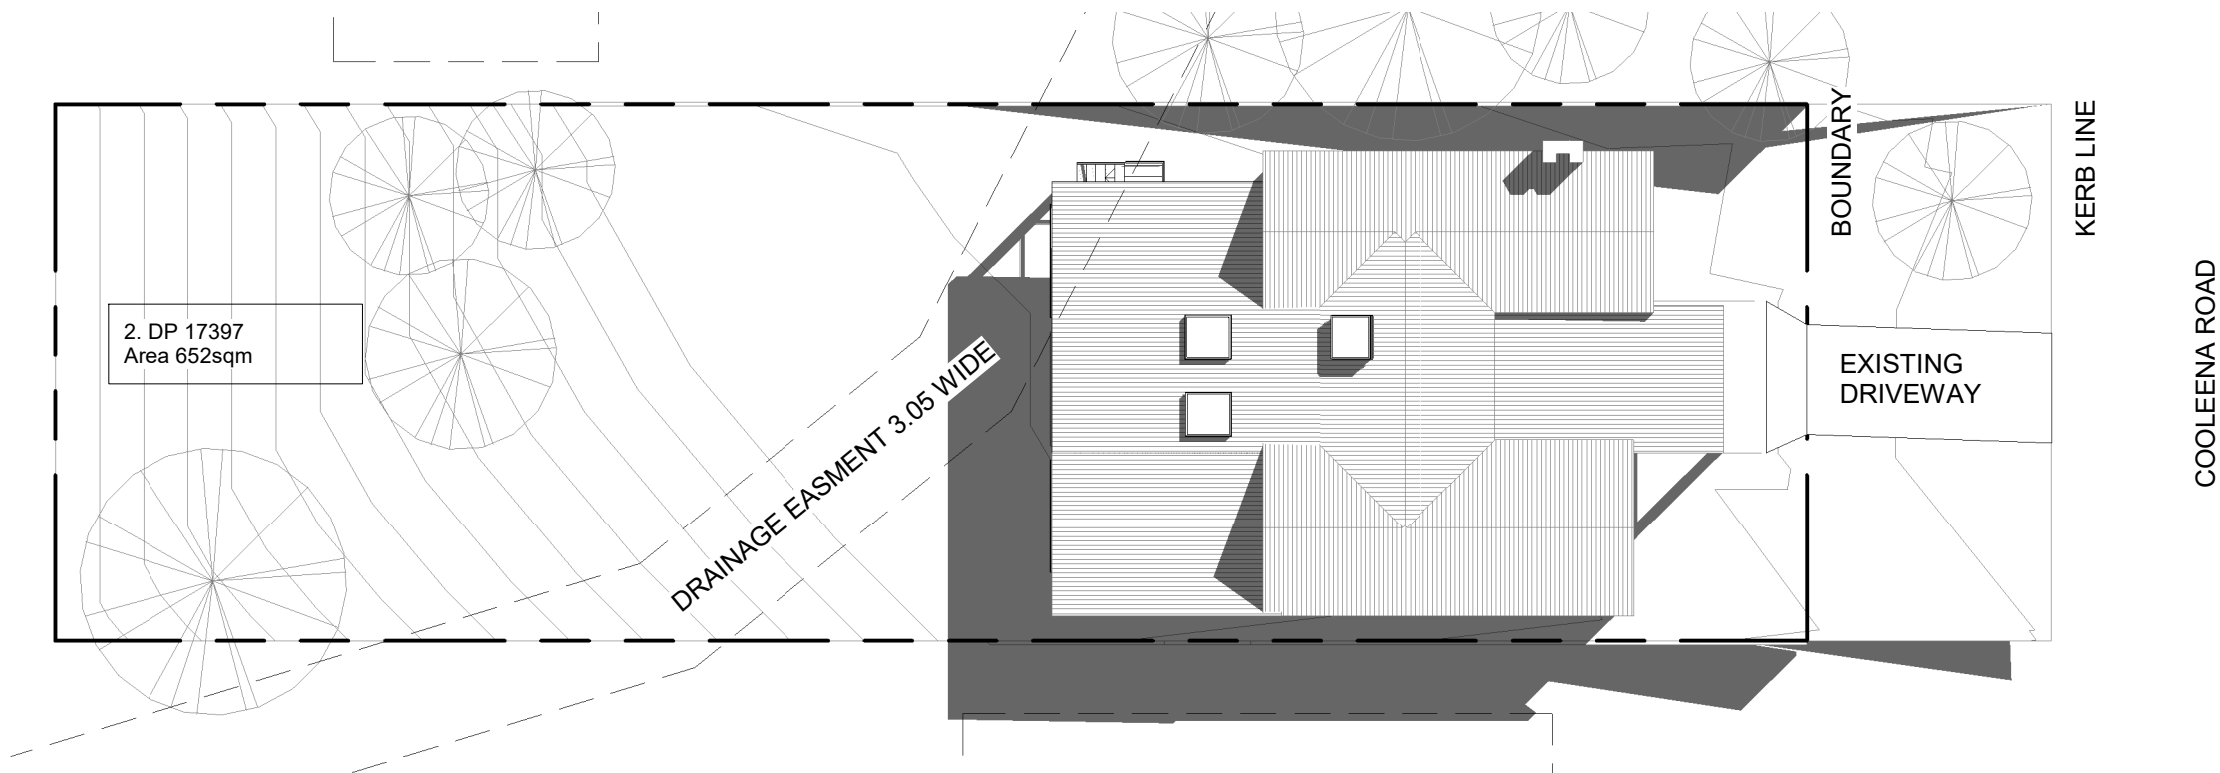

CONTOUR
LANDSCAPE ARCHITECTURE

PO Box 698 MONA VALE NSW 1660
Tel: 0434 500 705 - AIDL

PROJECT
DOUGHENY RESIDENCE
19 Cooleena Road,
Elanora Heights NSW 2101

NOTES

comply with building code of australia and all relevant australian standards
all works shall be in accordance with development application and construction certificate conditions of consent
all levels to ahd
refer to survey information relating to existing site data
verify all dimensions prior to works
do not scale from drawings
use figured dimensions in preference to scaling
refer all discrepancies to landscape architect for determination
this drawing is copyright and must not be retained, copied, used or reproduced in any way without prior written permission of
contour landscape architects.

DATE REV. ISSUE

13/11/19	A
10/12/19	B

DATE: 10/12/19

SCALE: NA @ A4

DRAWN: SW

DRAWING
NOTIFICATION PLAN

DRAWING NO:
C14

REV:
B

