

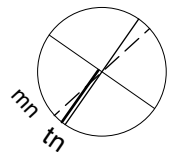



1 Lower Ground Floor Plan  
Scale: 1:100

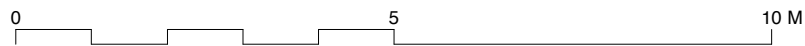

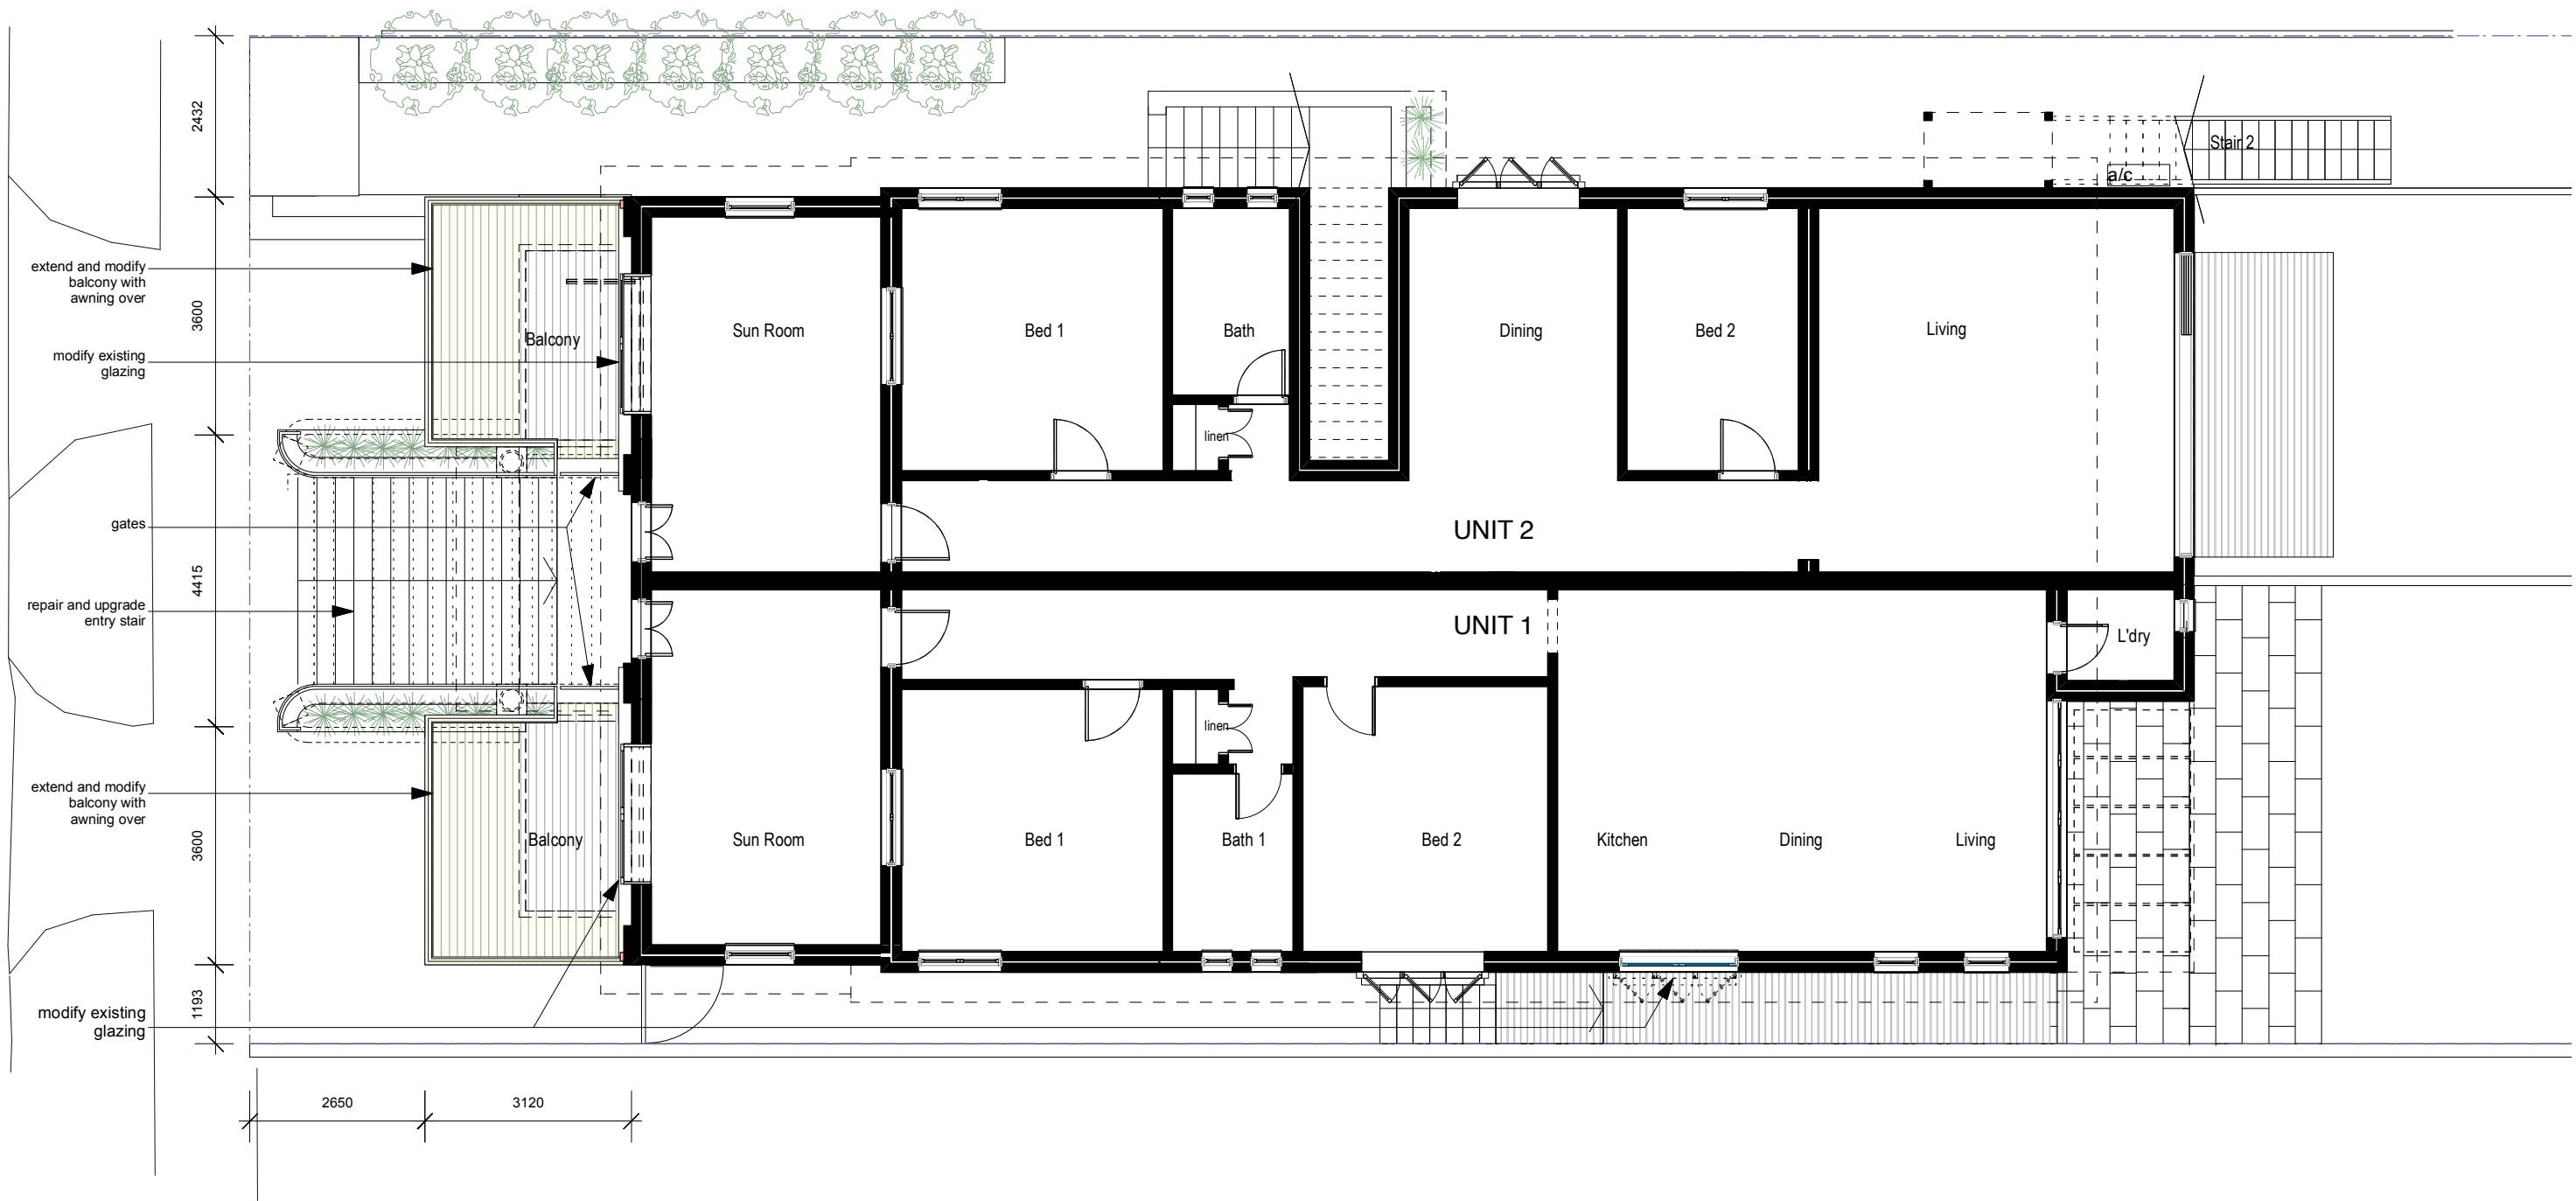

1 Ground Floor Plan  
Scale: 1:100

NOTE: layouts of Unit 1 & 2 indicative only

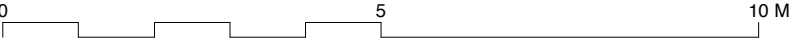

**ALTERATIONS & ADDITIONS**  
**1 & 2 / 28 REDDALL STREET, MANLY**  
**HOLIDECK**

JOB NO	DWG NO	AMENDMENT	TITLE	SCALE	DATE PRINTED
1903	DA03	A	GROUND FLOOR PLAN	1:100	24.04.23
SIMON ROSEWELL PTY LTD    architecture • design • project management					

- Dimensions in millimetres.  
- Confirm all dimensions on site prior to commencing work.  
- Use figured dimensions only.  
- Do not scale.  
- If discrepancy exists notify architect.  
- If in doubt ask.

Comply with relevant Authorities requirements  
Comply with the Building Code of Australia  
Comply with all relevant Australian Standards

© Copyright in all documents and drawings prepared by the architect and in any works executed from those documents and drawings shall remain the property of the architect or on creation vest with the architect



**ALTERATIONS & ADDITIONS**  
**1 & 2 / 28 REDDALL STREET, MANLY**  
HOLIDECK

JOB NO 1603  
DWG NO DA04  
AMENDMENT A  
TITLE ELEVATIONS 1  
SIMON ROSEWELL PTY LTD

architecture • design • project management


SCALE 1:100  
DATE PRINTED 24.03.23

- Dimensions in millimetres.
- Confirm all dimensions on site prior to commencing work.
- Use figured dimensions only.
- Do not scale.
- If discrepancy exists notify architect.
- If in doubt ask.

Comply with relevant Authorities requirements  
Comply with the Building Code of Australia  
Comply with all relevant Australian Standards

© Copyright in all documents and drawings prepared by the architect and in any works executed from those documents and drawings shall remain the property of the architect or on creation vest with the architect

1 Southern Elevation  
Scale: 1:100

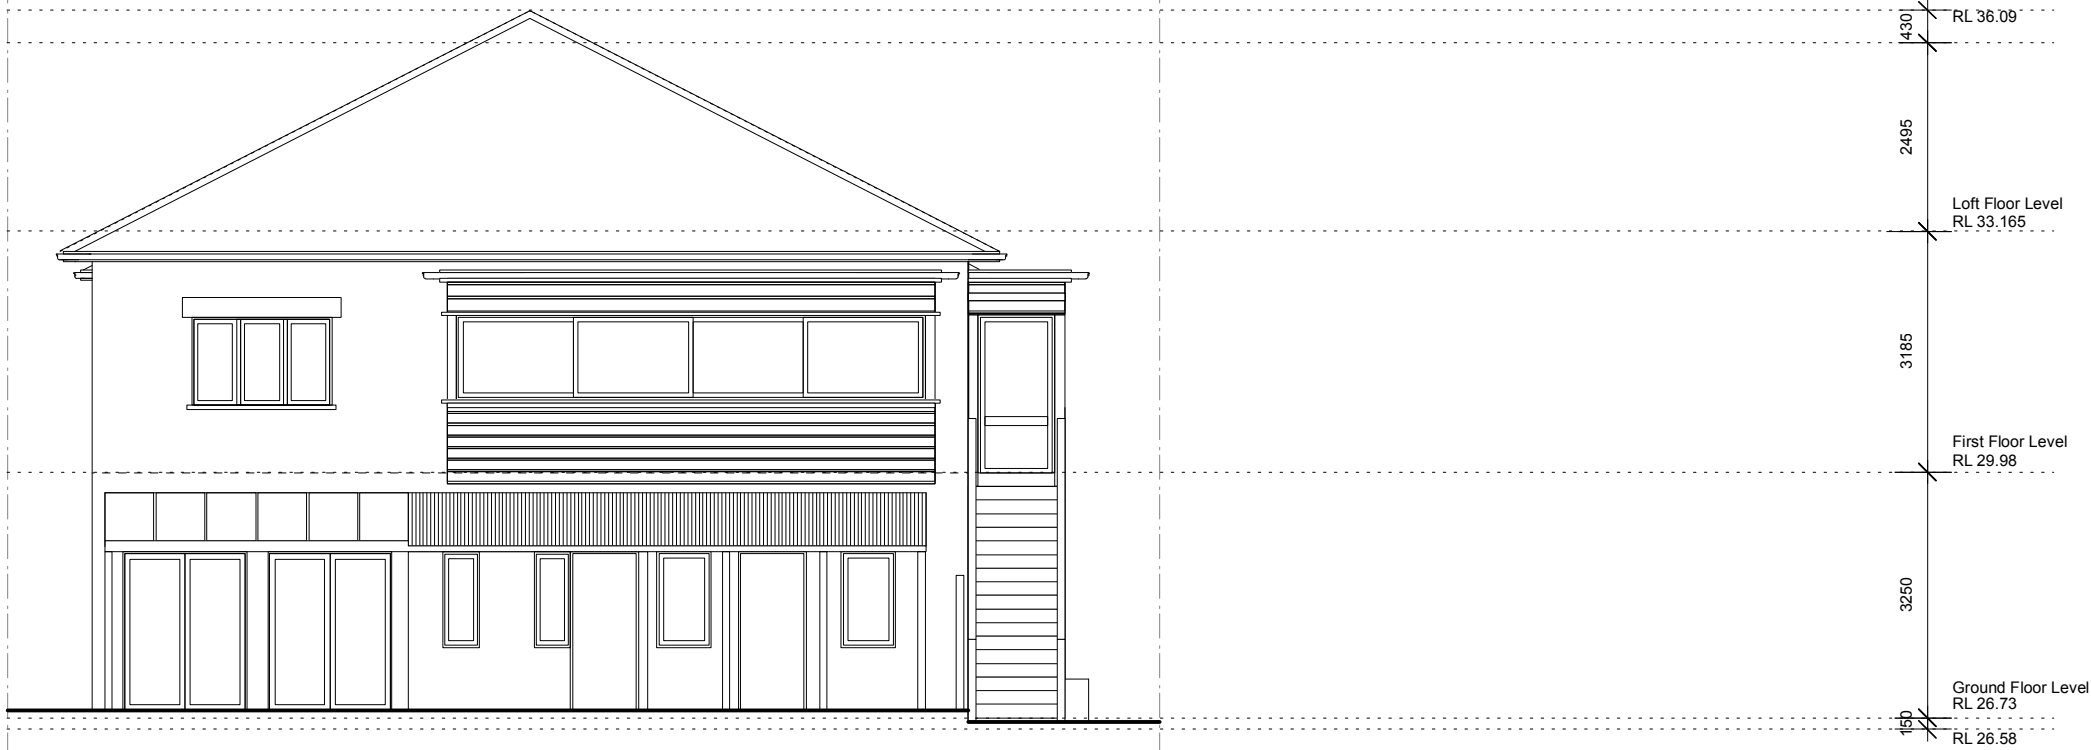

2 Eastern Elevation  
Scale: 1:100



# ALTERATIONS & ADDITIONS

1 & 2 / 28 REDDALL STREET, MANLY  
HOLIDECK


JOB NO 1603  
DWG NO DA05  
AMENDMENT A  
TITLE ELEVATIONS 2  
SIMON ROSEWELL PTY LTD


architecture • design • project management

SCALE 1:100  
DATE PRINTED 24.03.23

- Dimensions in millimetres.
- Confirm all dimensions on site prior to commencing work.
- Use figured dimensions only.
- Do not scale.
- If discrepancy exists notify architect.
- If in doubt ask.


Comply with relevant Authorities requirements  
Comply with the Building Code of Australia  
Comply with all relevant Australian Standards  
© Copyright in all documents and drawings prepared by the architect and in any works executed from those documents and drawings shall remain the property of the architect or on creation vest with the architect

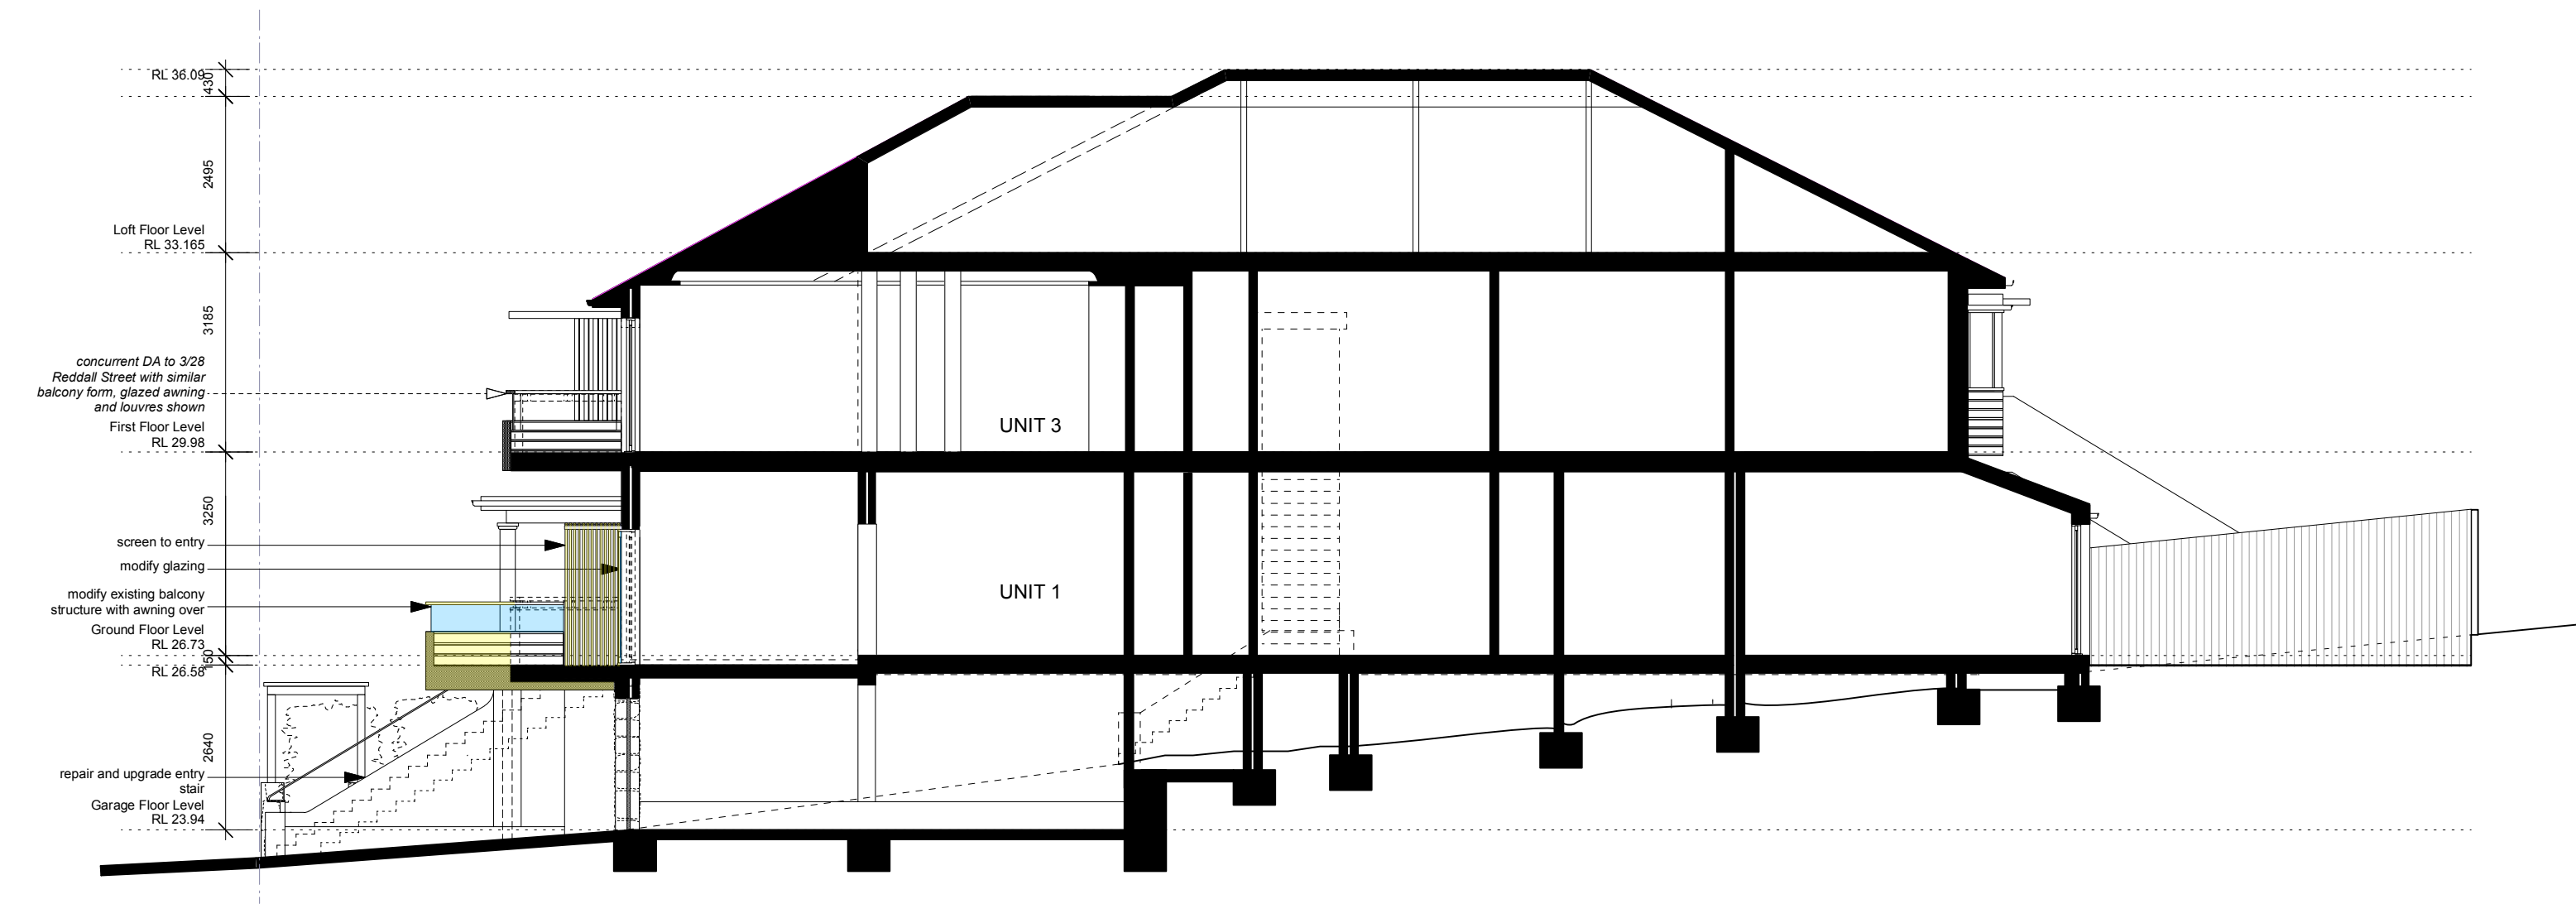

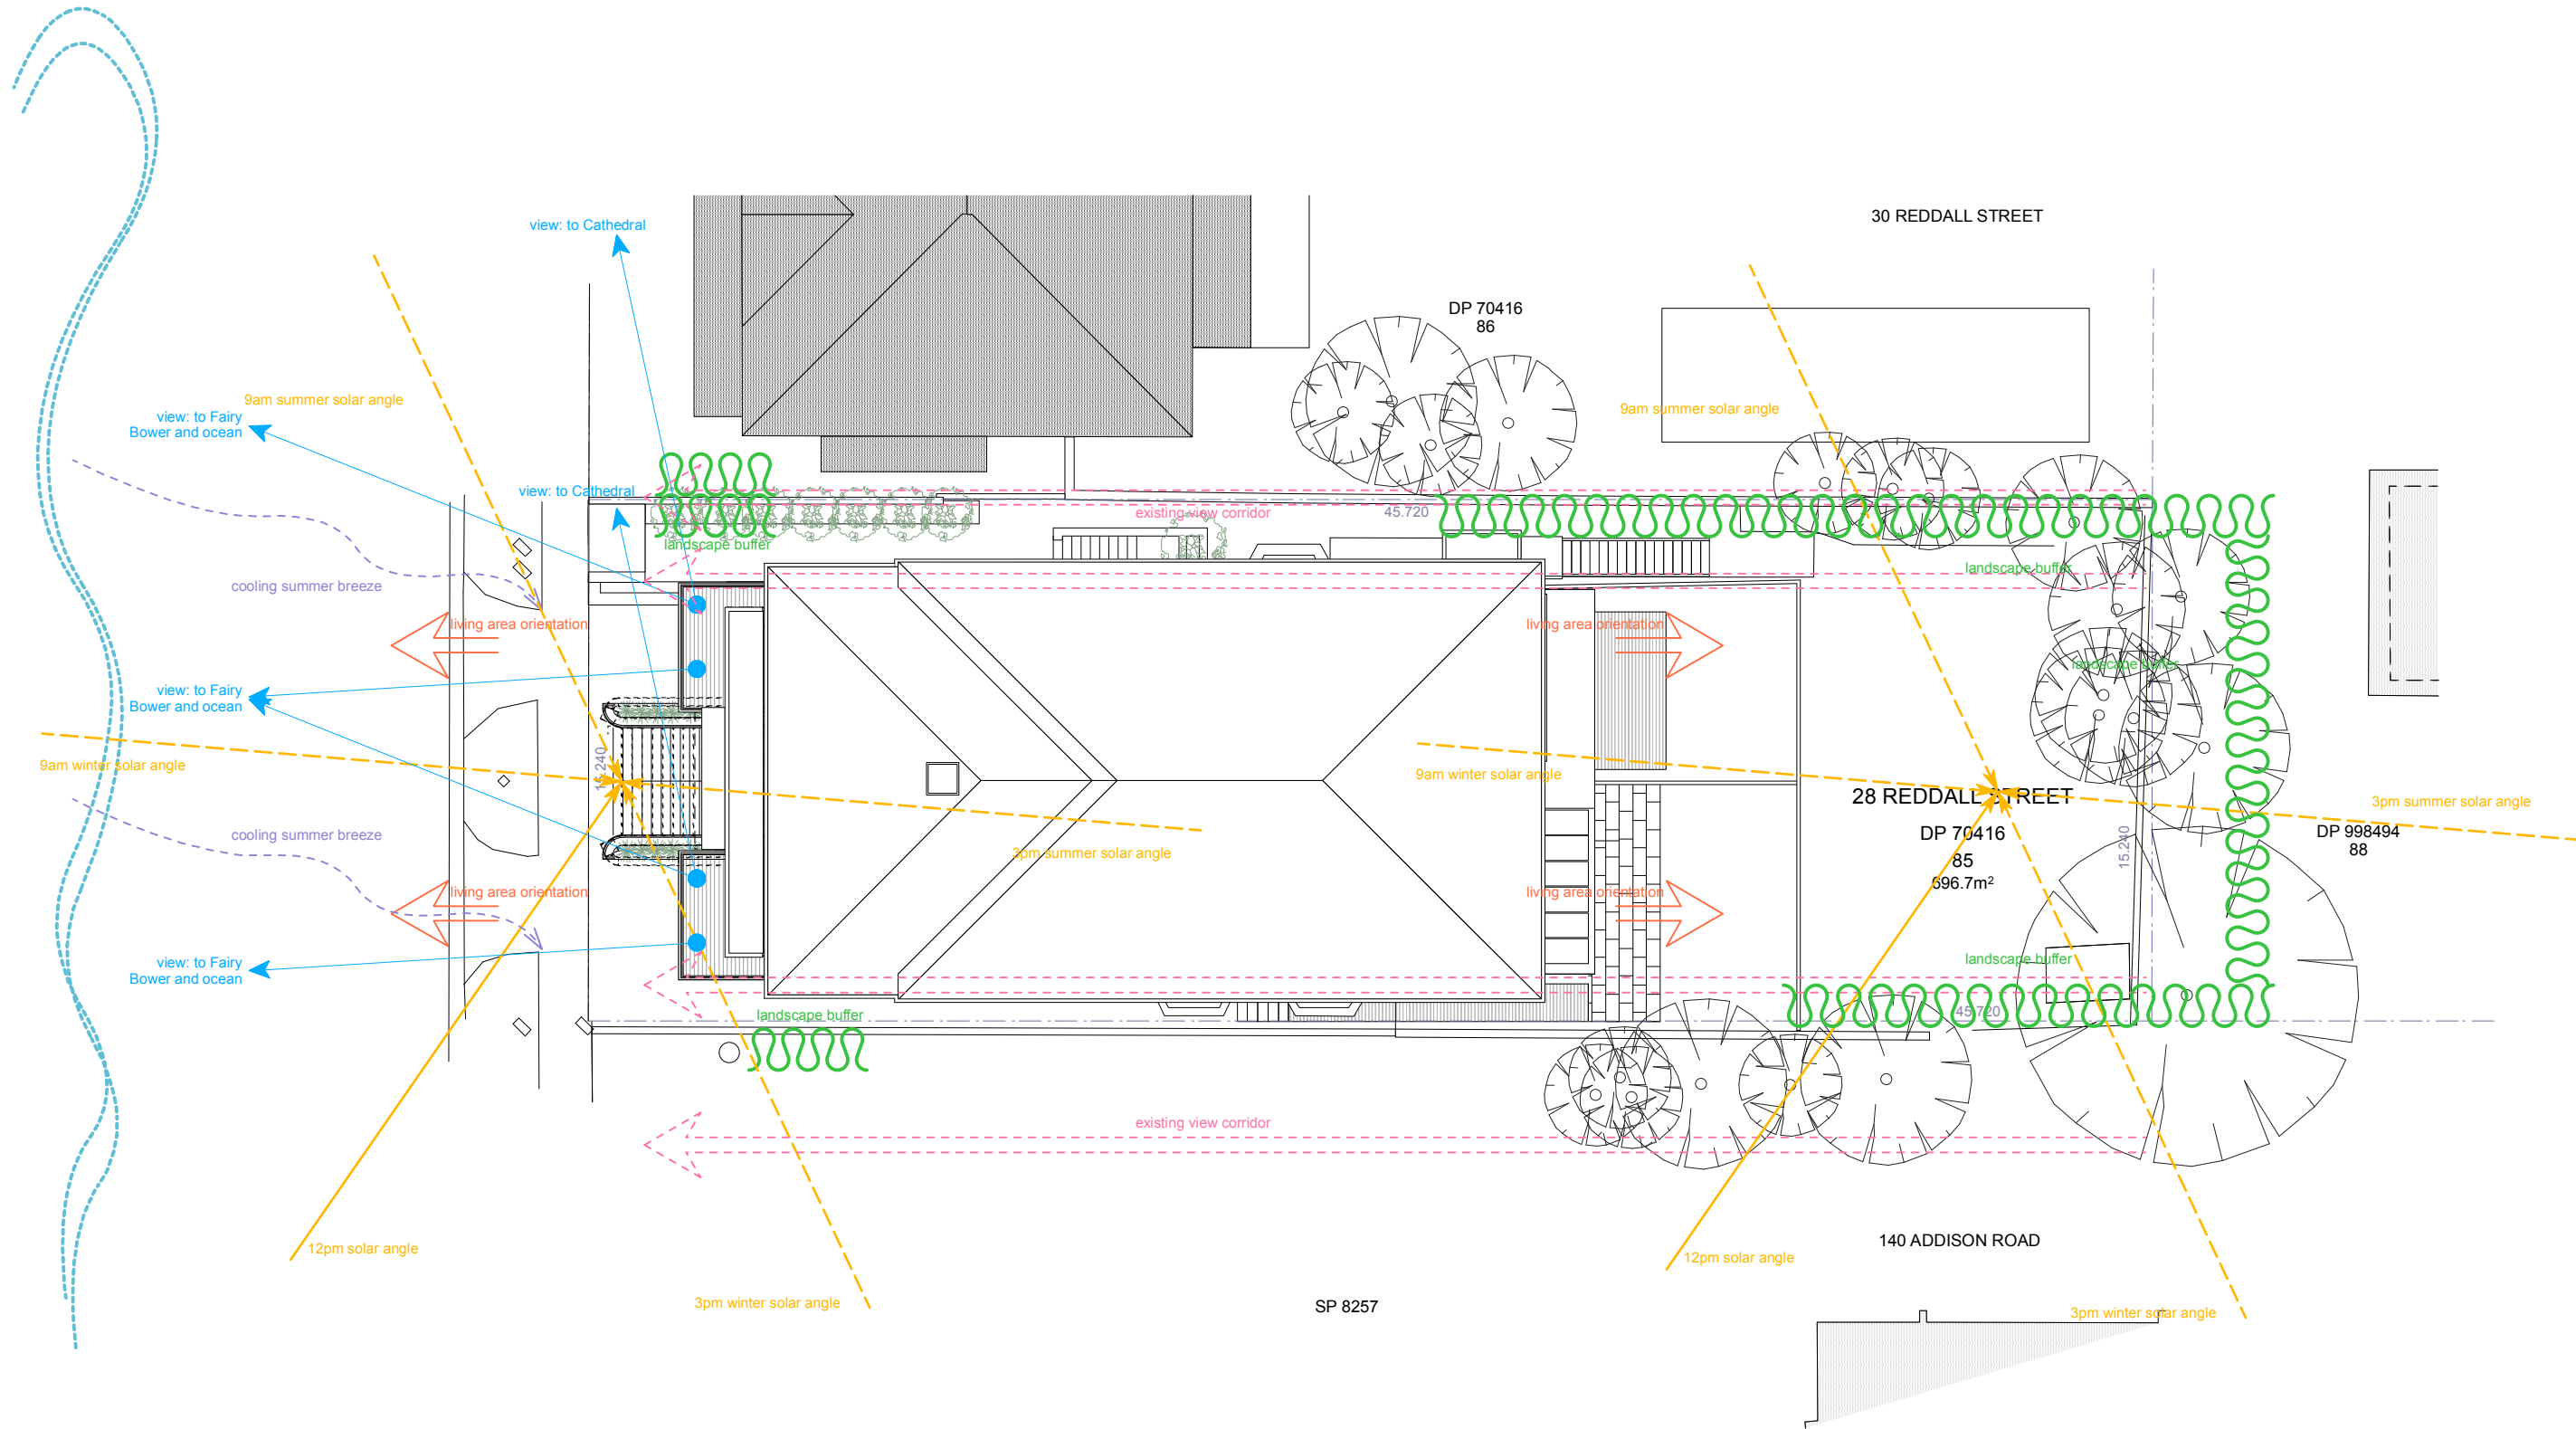

1 Site Analysis Plan  
Scale: 1:200

0 5 10 15 20 M

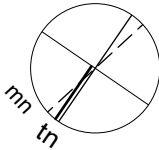

**ALTERATIONS AND ADDITIONS**  
**1 & 2 / 28 REDDALL STREET, MANLY**  
HOLIDECK

JOB NO	DWG NO	AMENDMENT	TITLE	SCALE	DATE PRINTED
1903	DA07	A	SITE ANALYSIS PLAN	1:200	24.04.23
SIMON ROSEWELL PTY LTD    architecture • design • project management					

- Dimensions in millimetres.  
- Confirm all dimensions on site prior to commencing work.  
- Use figured dimensions only.  
- Do not scale.  
- If discrepancy exists notify architect.  
- If in doubt ask.

Comply with relevant Authorities requirements  
Comply with the Building Code of Australia  
Comply with all relevant Australian Standards

© Copyright in all documents and drawings prepared by the architect and in any works executed from those documents and drawings shall remain the property of the architect or on creation vest with the architect