

APPROVED DA 2017/0386

NOTES

- DRAWINGS NOT ISSUED FOR CONSTRUCTION.
- DO NOT SCALE OFF THIS DRAWING. USE NOTATED DIMENSIONS ONLY AS A GUIDE.
- VERIFY ALL DIMENSIONS ON-SITE AND RESOLVE ANY DISCREPANCIES OR OMISSIONS WITH THE SUPERINTENDANT PRIOR TO COMMENCING WORKS.
- ALL DRAWINGS ARE TO BE READ IN CONJUNCTION WITH ALL CONSULTANT SPECIFICATIONS & DRAWINGS.
- ANY DISCREPANCIES BETWEEN THESE DRAWINGS & ENGINEERING ARE TO HAVE ENGINEERS' DETAILS PREVAIL.
- THESE DESIGNS, DRAWINGS & SPECIFICATIONS AND THE COPYRIGHT THEREIN ARE THE PROPERTY OF NDRSN AND MUST NOT BE USED, REPRODUCED OR COPIED, WHOLLY OR IN PART, WITHOUT THE WRITTEN PERMISSION OF NDRSN.

LEGEND

- SITE BOUNDARY
- SUBDIVISION LINE
- PROPOSED GROUND FLOOR OUTLINE
- PROPOSED FIRST FLOOR OUTLINE

DRAWING TITLE

SITE PLAN

PROJECT

1108 OXFORD FALLS RD

SCALE

1:200

NOT TO SCALE

A003

ISSUE

01

DATE

6/10/2022

DRAWN BY

MD

REVIEWED BY

ZK




SHOREHOUSE PROJECTS

15 PARRAMATTA ROAD, ANNANDALE NSW 2038, SYDNEY
INFO@SHOREHOUSEPROJECTS.COM +61 2 9557 0808 WWW.SHOREHOUSEPROJECTS.COM


B

P. 334507

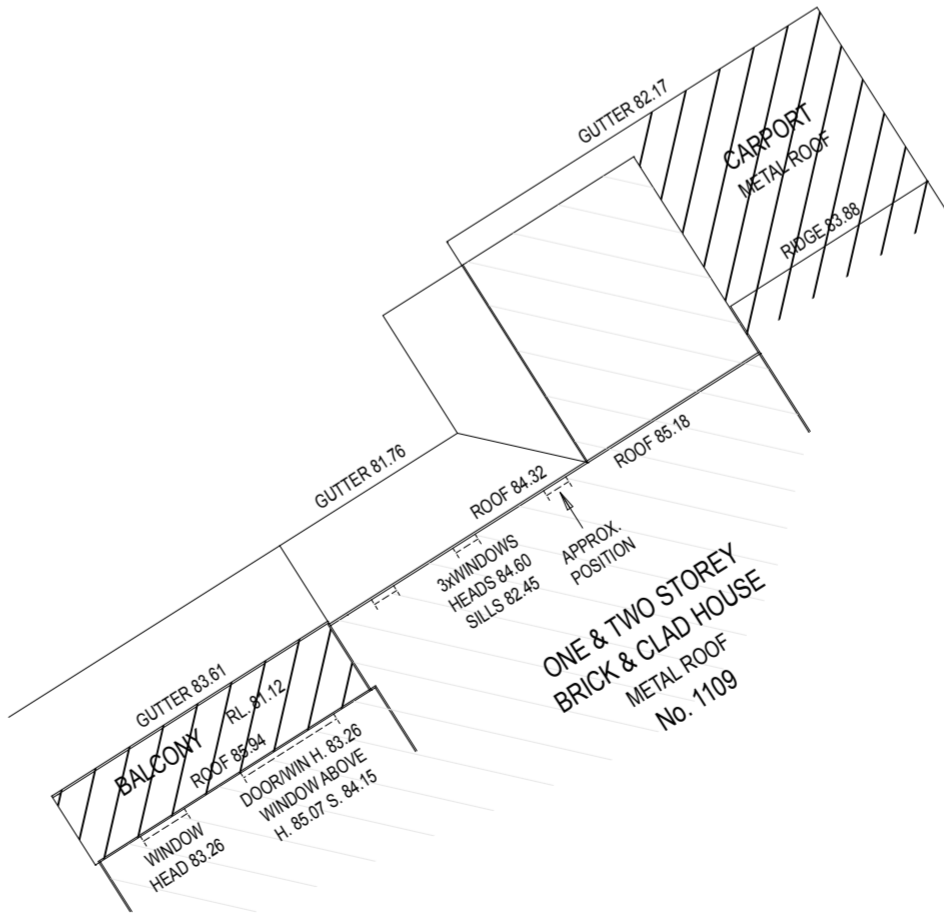

THIS PLAN IS TO BE READ IN CONJUNCTION WITH THE CONDITIONS OF DEVELOPMENT CONSENT

MOD2022/0570

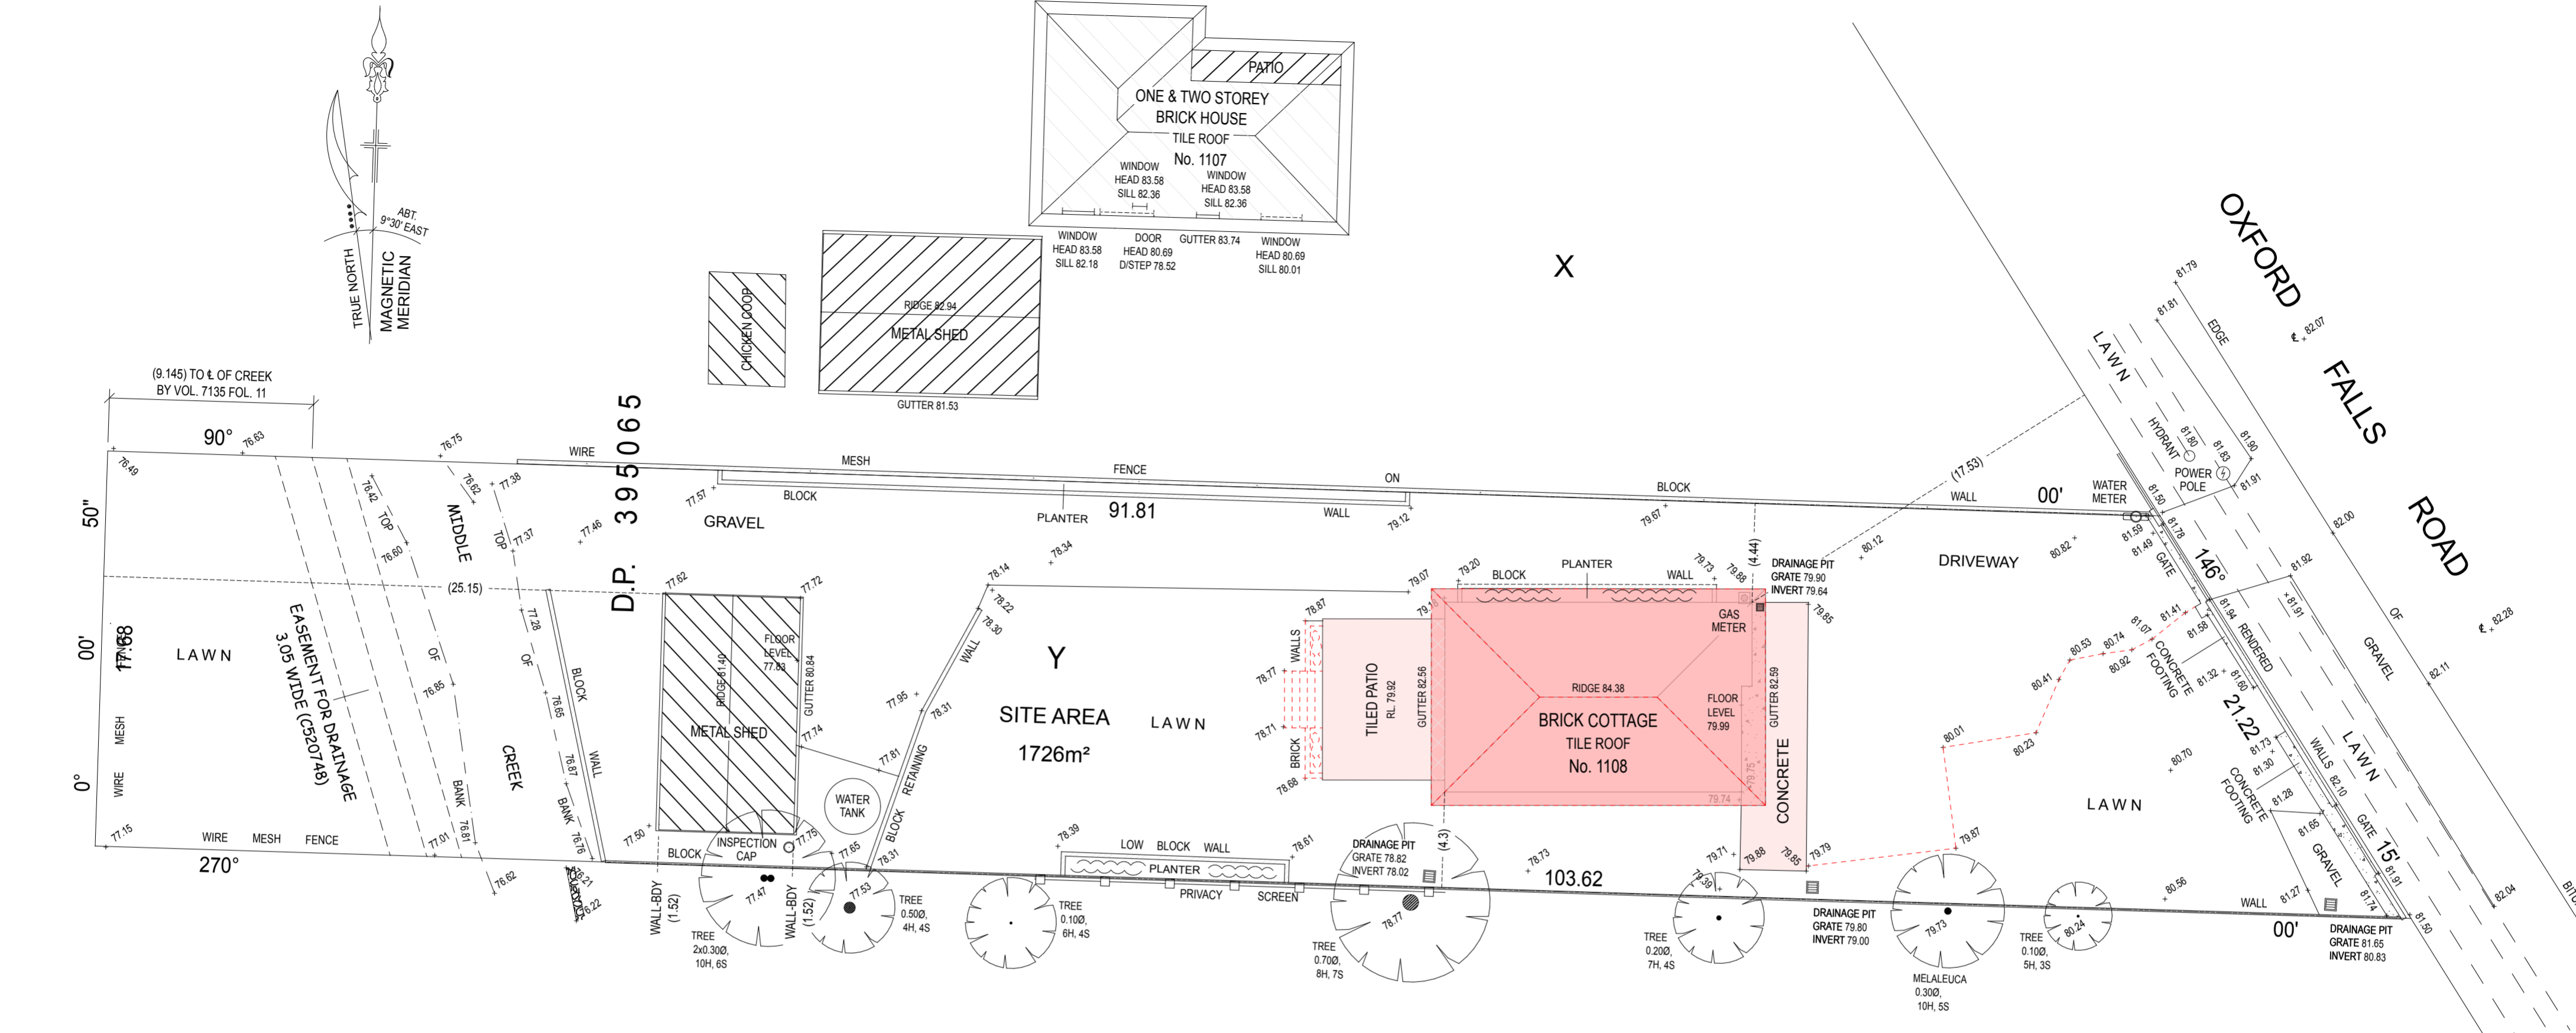

NOTES:

- CAUTION: SHOULD ANY DEVELOPMENT OR CONSTRUCTION BE PLANNED ON OR NEAR THE BOUNDARIES, THE BOUNDARIES SHOULD BE CLEARLY MARKED ON SITE.
- ALL AREAS AND DIMENSIONS HAVE BEEN COMPILED FROM PLANS MADE AVAILABLE AT THE LAND TITLES OFFICE.
- ORIGIN OF LEVELS ON A.H.D. IS TAKEN FROM P.M. 53514 RL 81 APPROXIMATE A.H.D.
- TREE SPREADS ARE DIAGRAMMATIC ONLY AND ARE NOT SYMMETRICAL.
- UNDERGROUND (NON VISIBLE) SERVICE LINES HAVE BEEN SHOWN FROM "DIAL BEFORE YOU DIG" SERVICE AUTHORITY RECORDS & ARE DIAGRAMMATIC ONLY IN REGARD TO THEIR POSITION & WIDTH UNLESS STATED OTHERWISE.
- SPOT LEVELS ARE ACCURATE.
- BEARINGS SHOWN ARE ON MAGNETIC MERIDIAN.


INVESTIGATION OF "DIAL BEFORE YOU DIG" UNDERGROUND SERVICES HAS BEEN MADE. DETECTION OF UNDERGROUND SERVICES IS NOT AN INTEGRAL PART OF THIS SURVEY. ALL RELEVANT AUTHORITIES SHOULD BE NOTIFIED PRIOR TO ANY EXCAVATION ON OR NEAR THE SITE

DEVELOPERS & EXCAVATORS MAY BE HELD FINANCIALLY RESPONSIBLE BY THE ASSET OWNER SHOULD THEY DAMAGE UNDERGROUND NETWORKS.

- CARELESS DIGGING CAN:
- CAUSE DEATH OR SERIOUS INJURY TO WORKERS AND THE GENERAL PUBLIC
 - INCONVENIENCE USERS OF ELECTRICITY, GAS, WATER AND COMMUNICATIONS
 - LEAD TO CRIMINAL PROSECUTION AND DAMAGES CLAIMS
 - CAUSE EXPENSIVE FINANCIAL LOSSES TO BUSINESS
 - CUT OFF EMERGENCY SERVICES
 - DELAY PROJECT COMPLETION TIMES WHILE THE DAMAGE IS REPAIRED

MINIMISE YOUR RISK AND DIAL BEFORE YOU DIG.
TEL. 1100

B
D.P. 334507

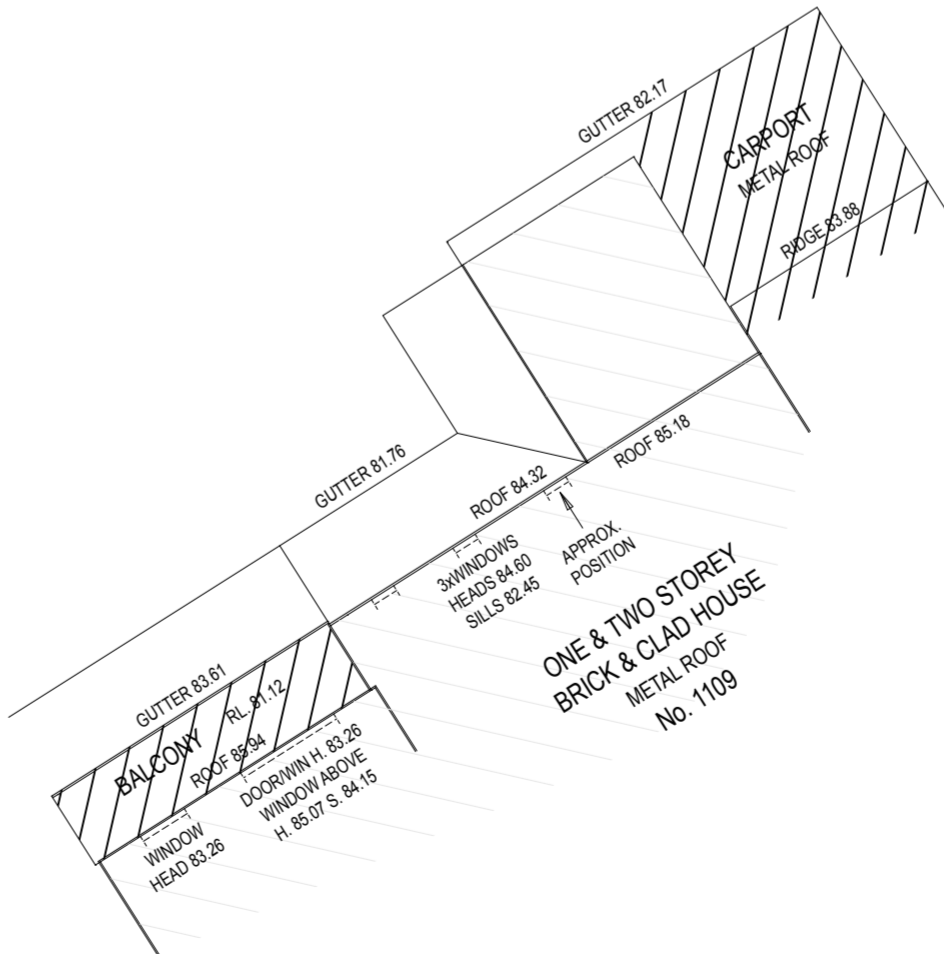



northern
beaches
council

THIS PLAN IS TO BE READ IN
CONJUNCTION WITH
THE CONDITIONS OF DEVELOPMENT
CONSENT

MOD2022/0570

NOTES

- DRAWINGS NOT ISSUED FOR CONSTRUCTION.
- DO NOT SCALE OFF THIS DRAWING. USE NOTATED DIMENSIONS ONLY AS A GUIDE.
- VERIFY ALL DIMENSIONS ON-SITE AND RESOLVE ANY DISCREPANCIES OR OMISSIONS WITH THE SUPERINTENDANT PRIOR TO COMMENCING WORKS.
- ALL DRAWINGS ARE TO BE READ IN CONJUNCTION WITH ALL CONSULTANT SPECIFICATIONS & DRAWINGS.
- ANY DISCREPANCIES BETWEEN THESE DRAWINGS & ENGINEERING ARE TO HAVE ENGINEERS' DETAILS PREVAIL.
- THESE DESIGNS, DRAWINGS & SPECIFICATIONS AND THE COPYRIGHT THEREIN ARE THE PROPERTY OF NDRSN AND MUST NOT BE USED, REPRODUCED OR COPIED, WHOLLY OR IN PART, WITHOUT THE WRITTEN PERMISSION OF NDRSN.

LEGEND	
	SITE BOUNDARY
	SUBDIVISION LINE
	PROPOSED GROUND FLOOR OUTLINE
	PROPOSED FIRST FLOOR OUTLINE

DRAWING TITLE
DEMOLITION PLAN

PROJECT
1108 OXFORD FALLS RD

SCALE 1:100, 1:200
NOT TO SCALE


A004

ISSUE	DATE	DRAWN BY	REVIEWED BY
01	6/10/2022	MD	ZK



SHOREHOUSE
PROJECTS

15 PARRAMATTA ROAD, ANNANDALE NSW 2038, SYDNEY
INFO@SHOREHOUSEPROJECTS.COM + 61 2 9557 0808 WWW.SHOREHOUSEPROJECTS.COM

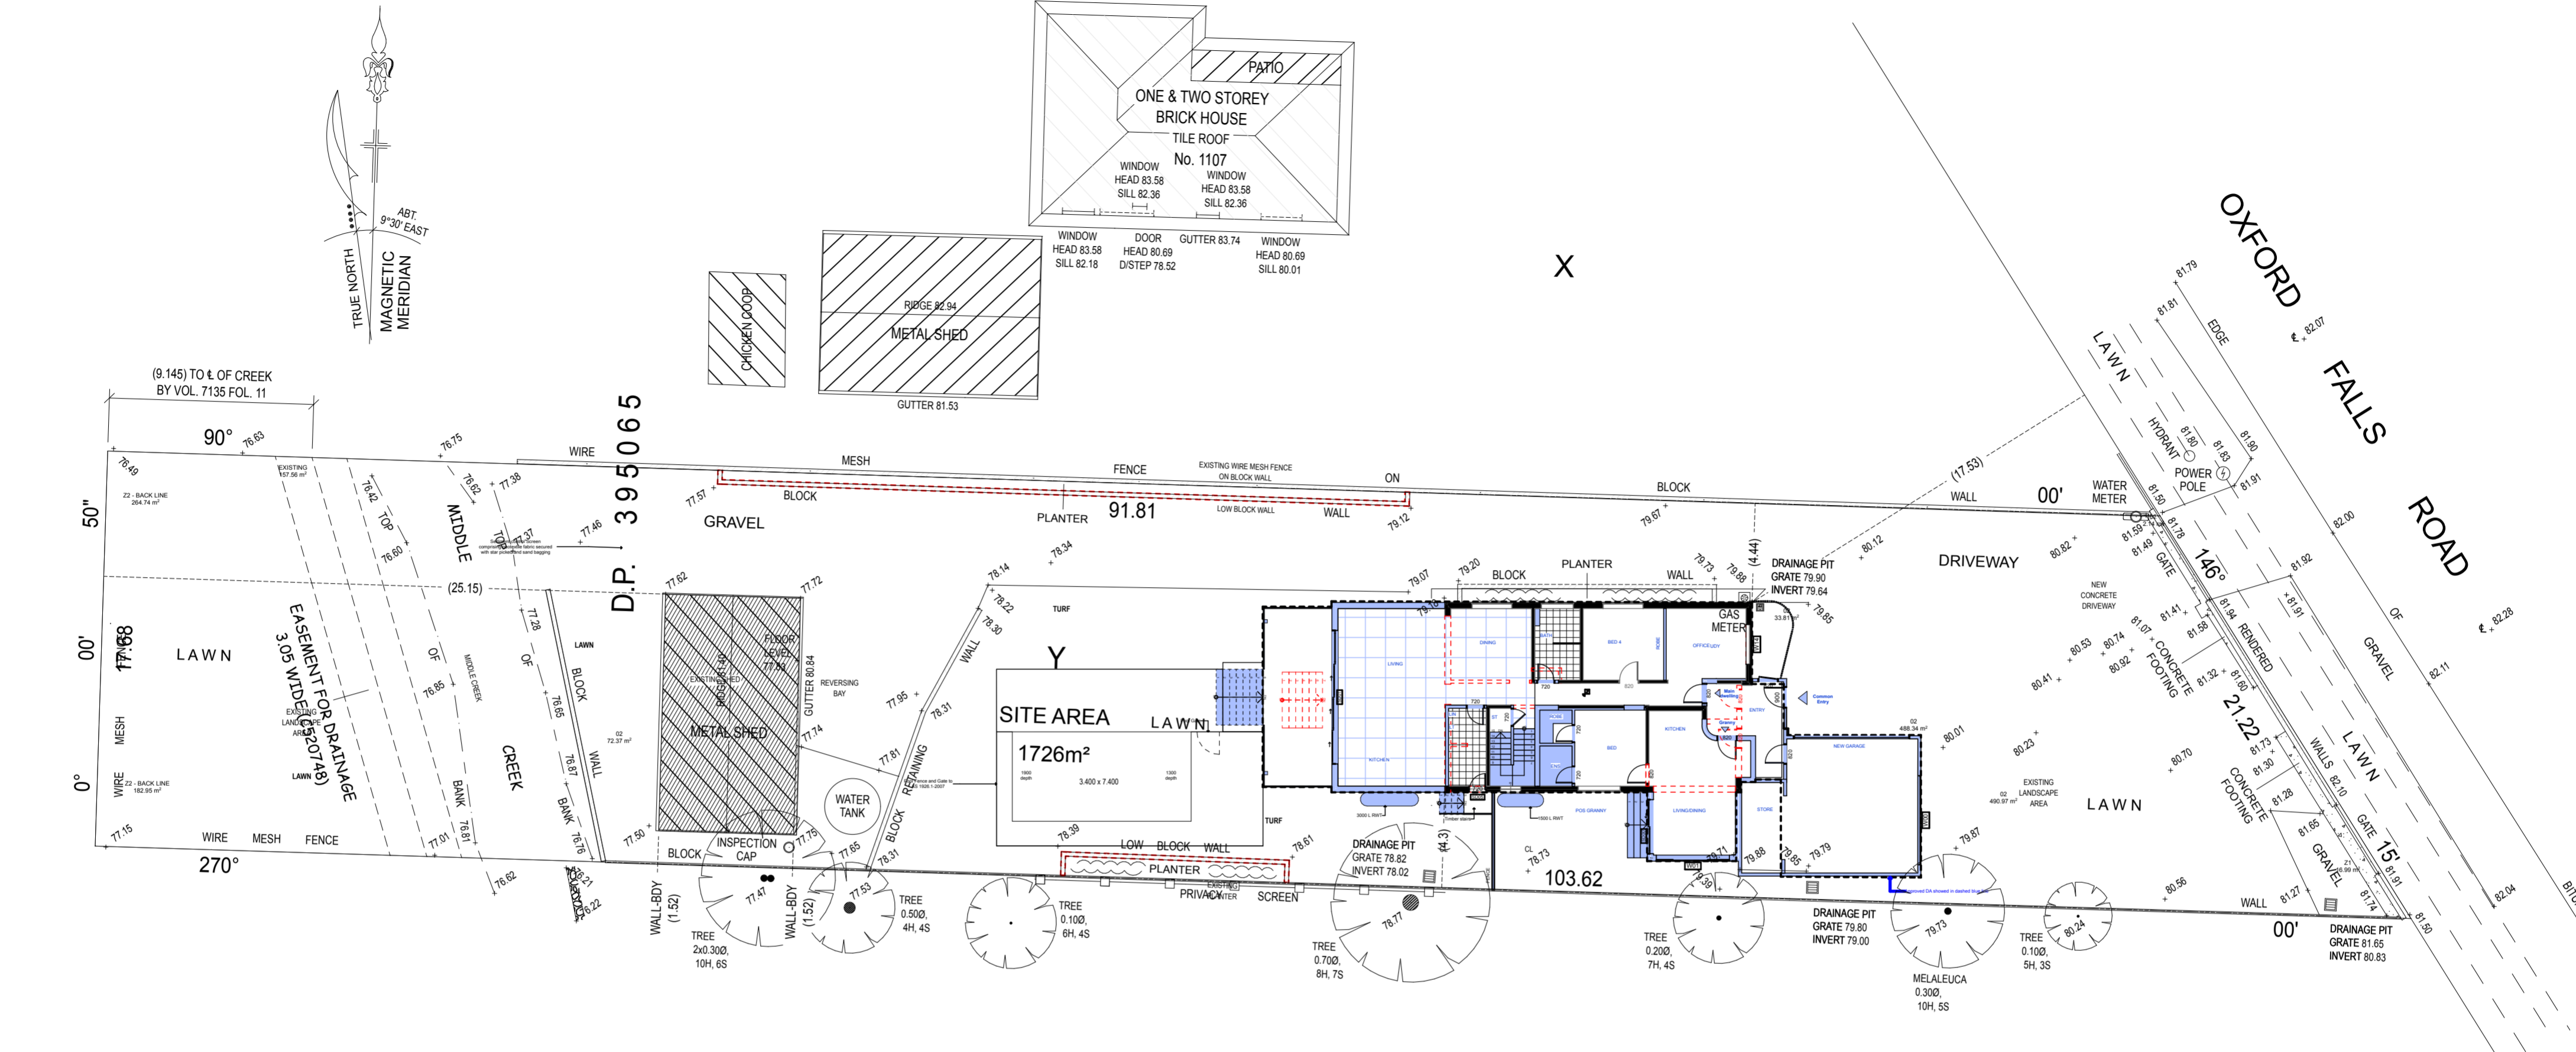

NOTES:

- 1) CAUTION: SHOULD ANY DEVELOPMENT OR CONSTRUCTION BE PLANNED ON OR NEAR THE BOUNDARIES, THE BOUNDARIES SHOULD BE CLEARLY MARKED ON SITE.
- 2) ALL AREAS AND DIMENSIONS HAVE BEEN COMPILED FROM PLANS MADE AVAILABLE AT THE LAND TITLES OFFICE.
- 3) ORIGIN OF LEVELS ON A.H.D. IS TAKEN FROM P.M. 53514 RL 81 APPROXIMATE A.H.D.
- 4) TREE SPREADS ARE DIAGRAMMATIC ONLY AND ARE NOT SYMMETRICAL.
- 5) UNDERGROUND (NON VISIBLE) SERVICE LINES HAVE BEEN SHOWN FROM "DIAL BEFORE YOU DIG" SERVICE AUTHORITY RECORDS & ARE DIAGRAMMATIC ONLY IN REGARD TO THEIR POSITION & WIDTH UNLESS STATED OTHERWISE.
- 6) SPOT LEVELS ARE ACCURATE.
- 7) BEARINGS SHOWN ARE ON MAGNETIC MERIDIAN.


INVESTIGATION OF "DIAL BEFORE YOU DIG" UNDERGROUND SERVICES HAS BEEN MADE. DETECTION OF UNDERGROUND SERVICES IS NOT AN INTEGRAL PART OF THIS SURVEY. ALL RELEVANT AUTHORITIES SHOULD BE NOTIFIED PRIOR TO ANY EXCAVATION ON OR NEAR THE SITE

DEVELOPERS & EXCAVATORS MAY BE HELD FINANCIALLY RESPONSIBLE BY THE ASSET OWNER SHOULD THEY DAMAGE UNDERGROUND NETWORKS.

- CARELESS DIGGING CAN:
- CAUSE DEATH OR SERIOUS INJURY TO WORKERS AND THE GENERAL PUBLIC
 - INCONVENIENCE USERS OF ELECTRICITY, GAS, WATER AND COMMUNICATIONS
 - LEAD TO CRIMINAL PROSECUTION AND DAMAGES CLAIMS
 - CAUSE EXPENSIVE FINANCIAL LOSSES TO BUSINESS
 - CUT OFF EMERGENCY SERVICES
 - DELAY PROJECT COMPLETION TIMES WHILE THE DAMAGE IS REPAIRED

MINIMISE YOUR RISK AND DIAL BEFORE YOU DIG.
TEL. 1100

B
D.P. 334507

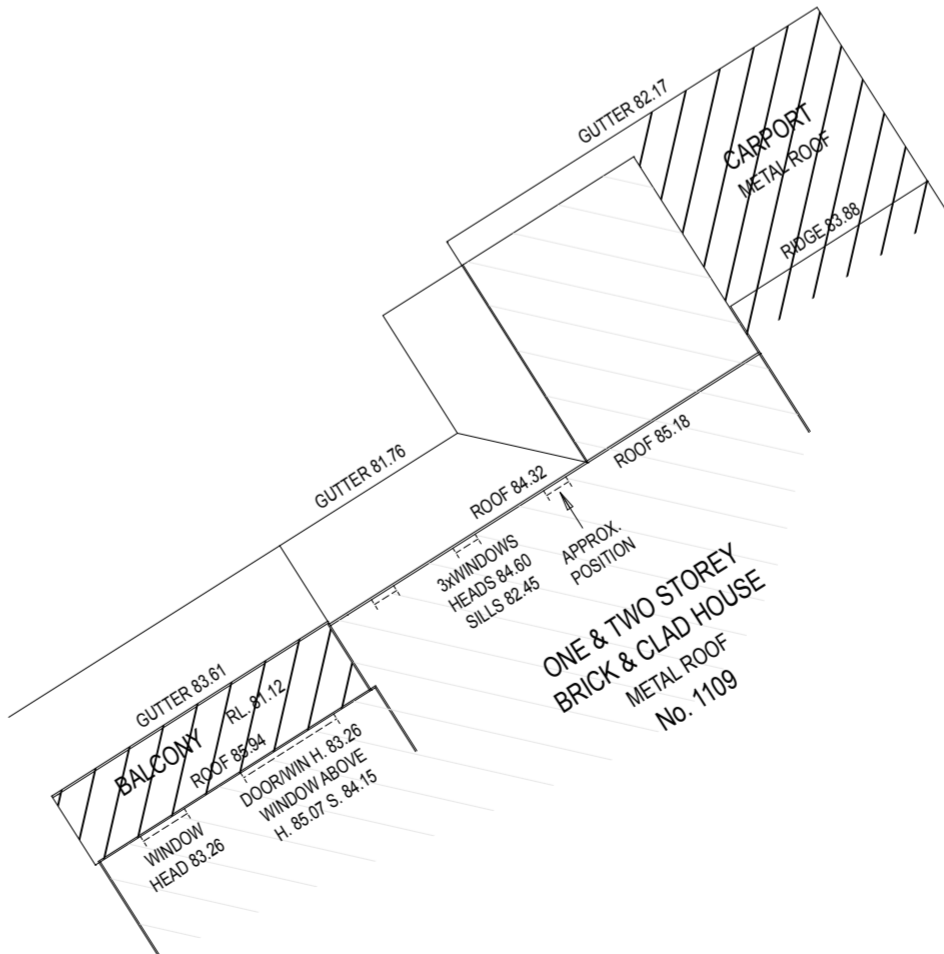

1 Demolition plan - walls
1:200

northern beaches council

THIS PLAN IS TO BE READ IN CONJUNCTION WITH THE CONDITIONS OF DEVELOPMENT CONSENT

MOD2022/0570

NOTES

- DRAWINGS NOT ISSUED FOR CONSTRUCTION
- DO NOT SCALE OFF THIS DRAWING. USE NOTATED DIMENSIONS ONLY AS A GUIDE.
- VERIFY ALL DIMENSIONS ON-SITE AND RESOLVE ANY DISCREPANCIES OR OMISSIONS WITH THE SUPERINTENDANT PRIOR TO COMMENCING WORKS.
- ALL DRAWINGS ARE TO BE READ IN CONJUNCTION WITH ALL CONSULTANT SPECIFICATIONS & DRAWINGS.
- ANY DISCREPANCIES BETWEEN THESE DRAWINGS & ENGINEERING ARE TO HAVE ENGINEERS' DETAILS PREVAIL.
- THESE DESIGNS, DRAWINGS & SPECIFICATIONS AND THE COPYRIGHT THEREIN ARE THE PROPERTY OF NDRSN AND MUST NOT BE USED, REPRODUCED OR COPIED, WHOLLY OR IN PART, WITHOUT THE WRITTEN PERMISSION OF NDRSN.

LEGEND	
	SITE BOUNDARY
	SUBDIVISION LINE
	PROPOSED GROUND FLOOR OUTLINE
	PROPOSED FIRST FLOOR OUTLINE


DRAWING TITLE
DEMOLITION PLAN - WALLS

PROJECT
1108 OXFORD FALLS RD

SCALE 1:200
NOT TO SCALE

A005
ISSUE 01
DATE 6/10/2022
DRAWN BY MD
REVIEWED BY ZK




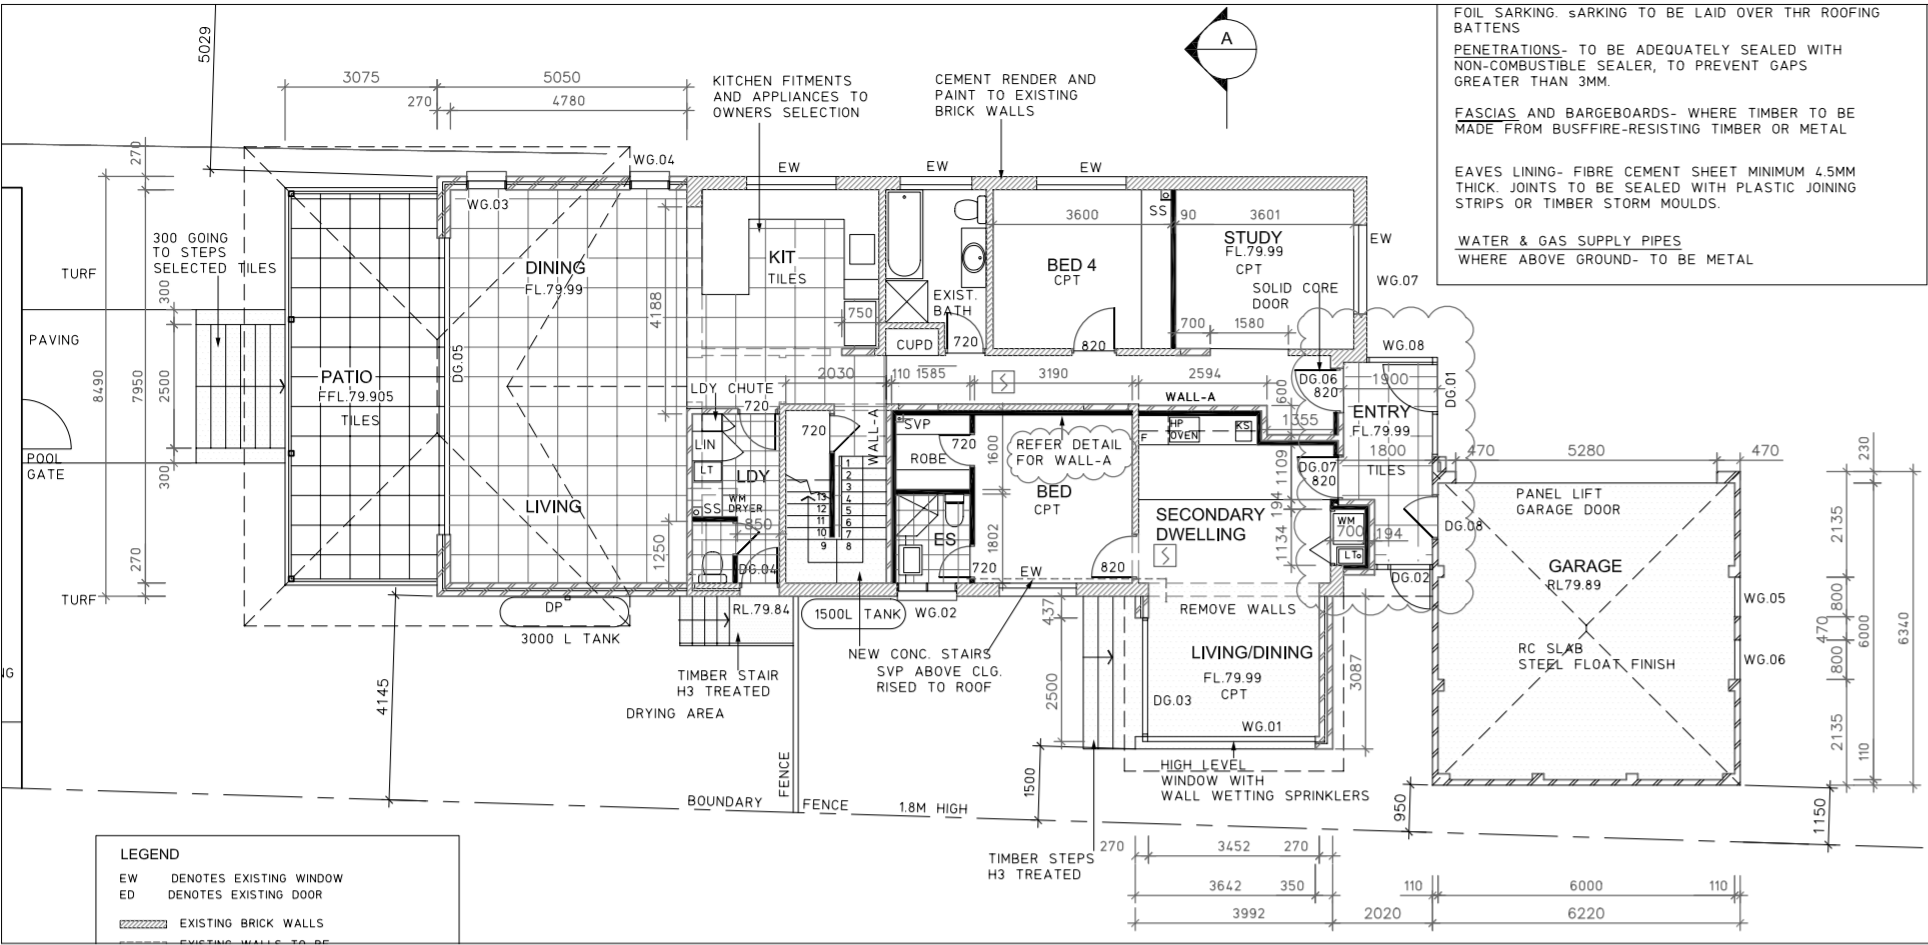

**THIS PLAN IS TO BE READ IN
CONJUNCTION WITH
THE CONDITIONS OF DEVELOPMENT
CONSENT**

MOD2022/0570

PREVIOUS CC DRAWING FROM APPROVED DA 2017 / 0386

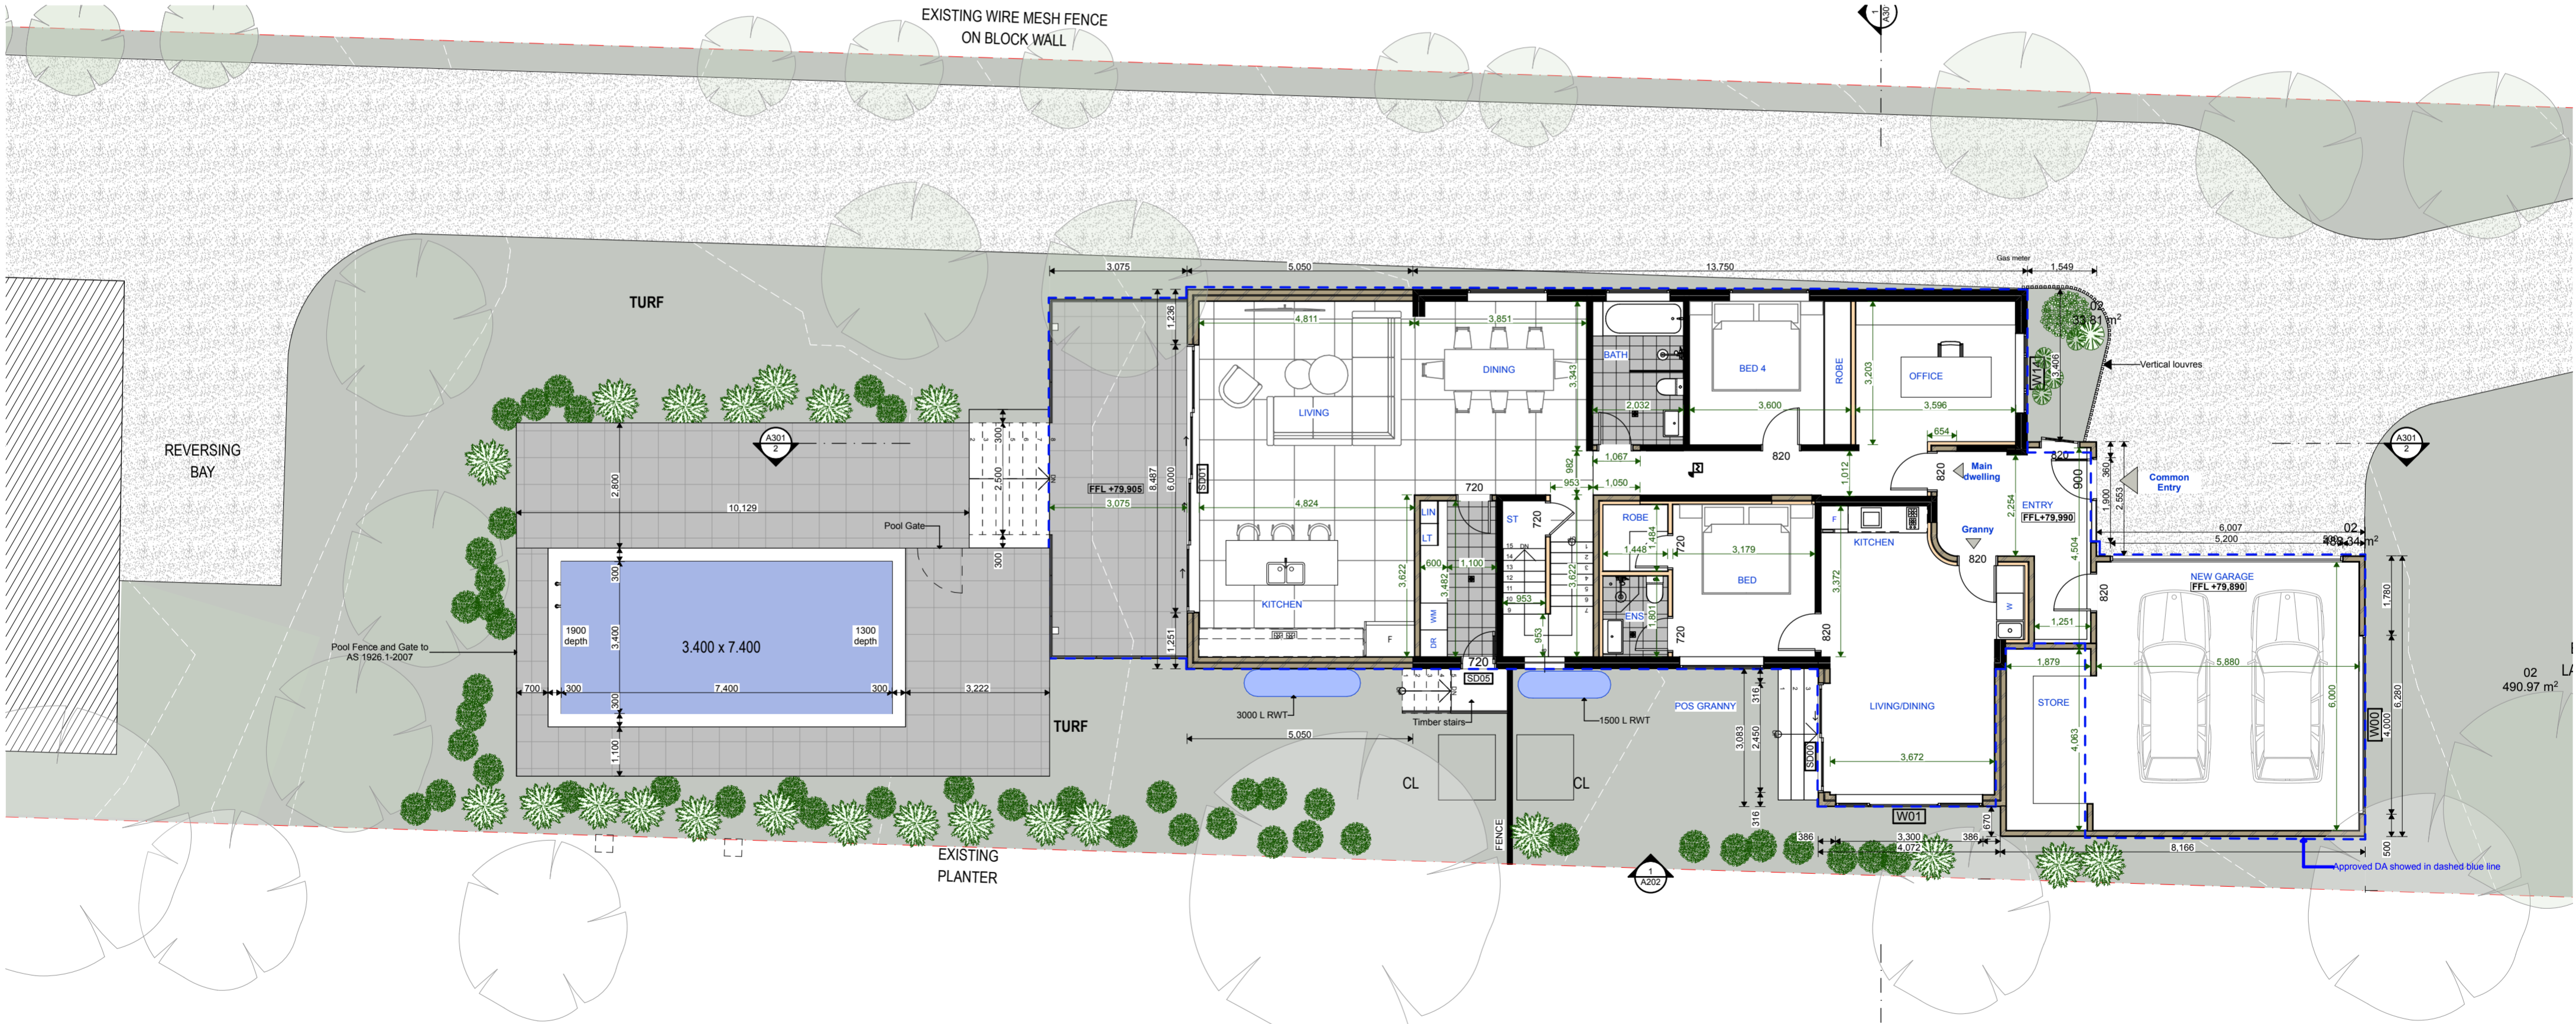

NOTES

- DRAWINGS NOT ISSUED FOR CONSTRUCTION.
- DO NOT SCALE OFF THIS DRAWING. USE NOTATED DIMENSIONS ONLY AS A GUIDE.
- VERIFY ALL DIMENSIONS ON-SITE AND RESOLVE ANY DISCREPANCIES OR OMISSIONS WITH THE SUPERINTENDANT PRIOR TO COMMENCING WORKS.
- ALL DRAWINGS ARE TO BE READ IN CONJUNCTION WITH ALL CONSULTANT SPECIFICATIONS & DRAWINGS.
- ANY DISCREPANCIES BETWEEN THESE DRAWINGS & ENGINEERING ARE TO HAVE ENGINEERS' DETAILS PREVAIL.
- THESE DESIGNS, DRAWINGS & SPECIFICATIONS AND THE COPYRIGHT THEREIN ARE THE PROPERTY OF NDRSN AND MUST NOT BE USED, REPRODUCED OR COPIED, WHOLLY OR IN PART, WITHOUT THE WRITTEN PERMISSION OF NDRSN.

LEGEND

- SITE BOUNDARY
- SUBDIVISION LINE
- PROPOSED GROUND FLOOR OUTLINE
- PROPOSED FIRST FLOOR OUTLINE

DRAWING TITLE

GROUND FLOOR

PROJECT

1108 OXFORD FALLS RD

SCALE 1:100

NOT TO SCALE

A100

ISSUE 01

DATE 6/10/2022


DRAWN BY MD

REVIEWED BY ZK



**SHOREHOUSE
PROJECTS**

15 PARRAMATTA ROAD, ANNANDALE NSW 2038, SYDNEY
INFO@SHOREHOUSEPROJECTS.COM +61 2 9557 0808 WWW.SHOREHOUSEPROJECTS.COM

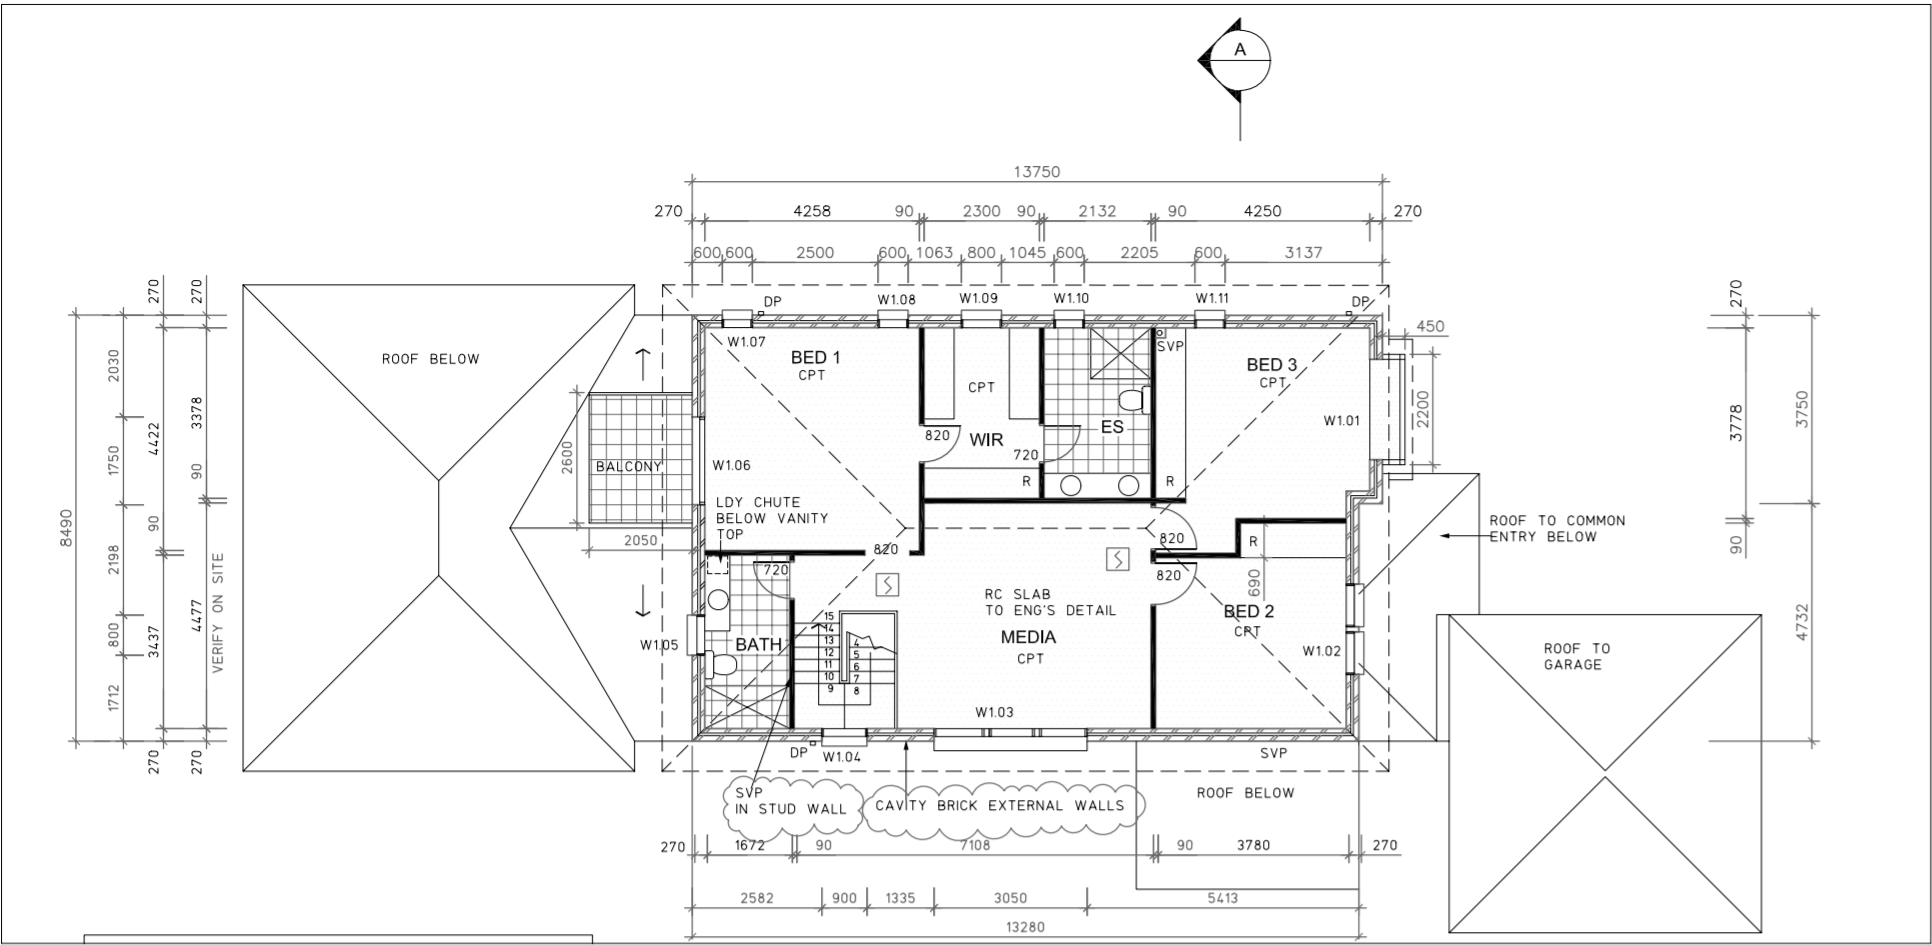


PREVIOUS CC DRAWING FROM APPROVED DA 2017 / 0386



northern
beaches
council




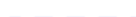
THIS PLAN IS TO BE READ IN
CONJUNCTION WITH
THE CONDITIONS OF DEVELOPMENT
CONSENT

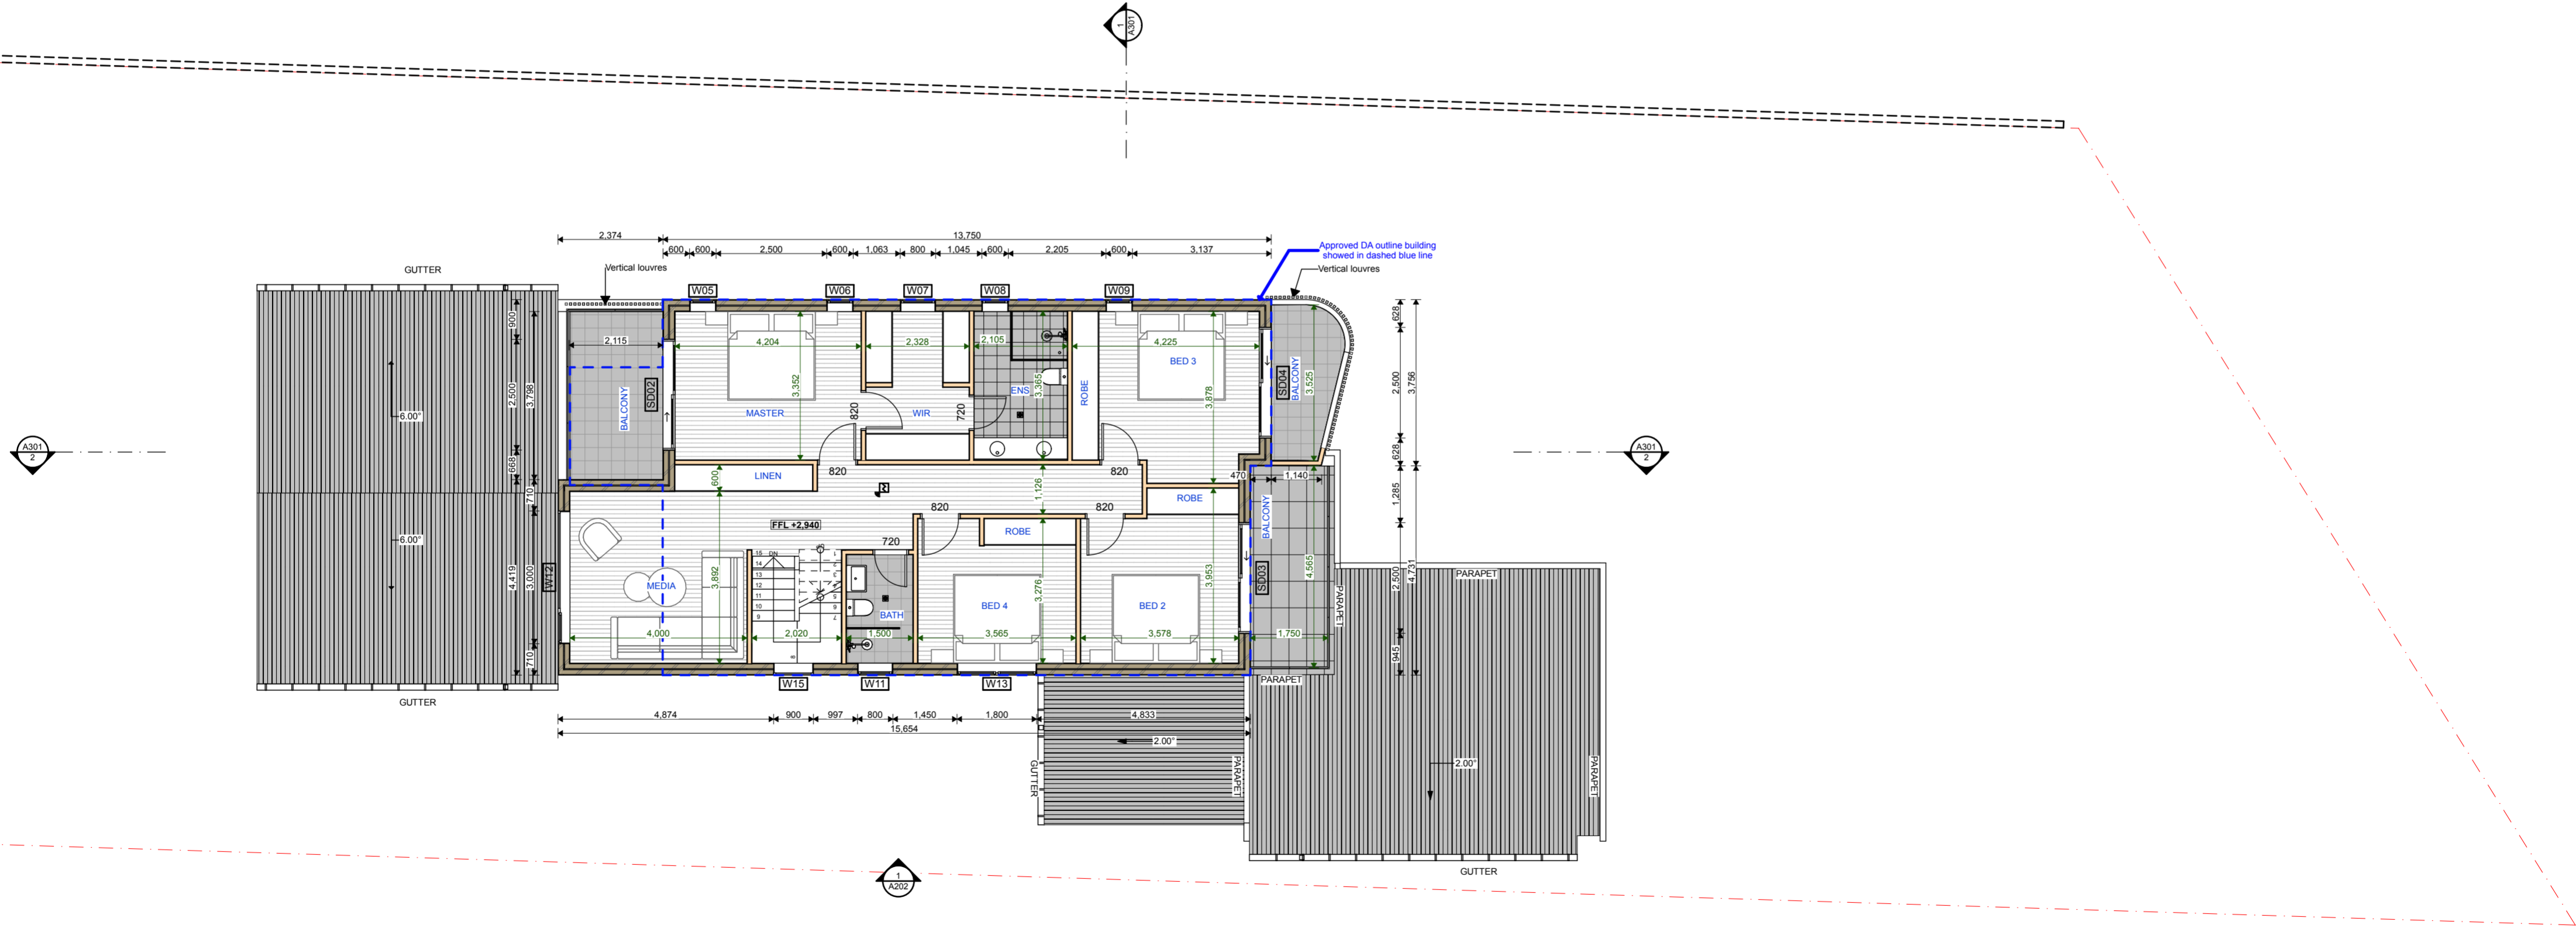MOD2022/0570



NOTES

- DRAWINGS NOT ISSUED FOR CONSTRUCTION.
- DO NOT SCALE OFF THIS DRAWING. USE NOTATED DIMENSIONS ONLY AS A GUIDE.
- VERIFY ALL DIMENSIONS ON-SITE AND RESOLVE ANY DISCREPANCIES OR OMISSIONS WITH THE SUPERINTENDANT PRIOR TO COMMENCING WORKS.
- ALL DRAWINGS ARE TO BE READ IN CONJUNCTION WITH ALL CONSULTANT SPECIFICATIONS & DRAWINGS.
- ANY DISCREPANCIES BETWEEN THESE DRAWINGS & ENGINEERING ARE TO HAVE ENGINEERS' DETAILS PREVAIL.
- THESE DESIGNS, DRAWINGS & SPECIFICATIONS AND THE COPYRIGHT THEREIN ARE THE PROPERTY OF NDRSN AND MUST NOT BE USED, REPRODUCED OR COPIED, WHOLLY OR IN PART, WITHOUT THE WRITTEN PERMISSION OF NDRSN.

LEGEND	
	SITE BOUNDARY
	SUBDIVISION LINE
	PROPOSED GROUND FLOOR OUTLINE
	PROPOSED FIRST FLOOR OUTLINE

DRAWING TITLE
FIRST FLOOR

PROJECT
1108 OXFORD FALLS RD

SCALE 1:100
NOT TO SCALE

A101


ISSUE 01	DATE 6/10/2022	DRAWN BY MD	REVIEWED BY ZK
----------	----------------	-------------	----------------





THIS PLAN IS TO BE READ IN
CONJUNCTION WITH
THE CONDITIONS OF DEVELOPMENT
CONSENT

MOD2022/0570

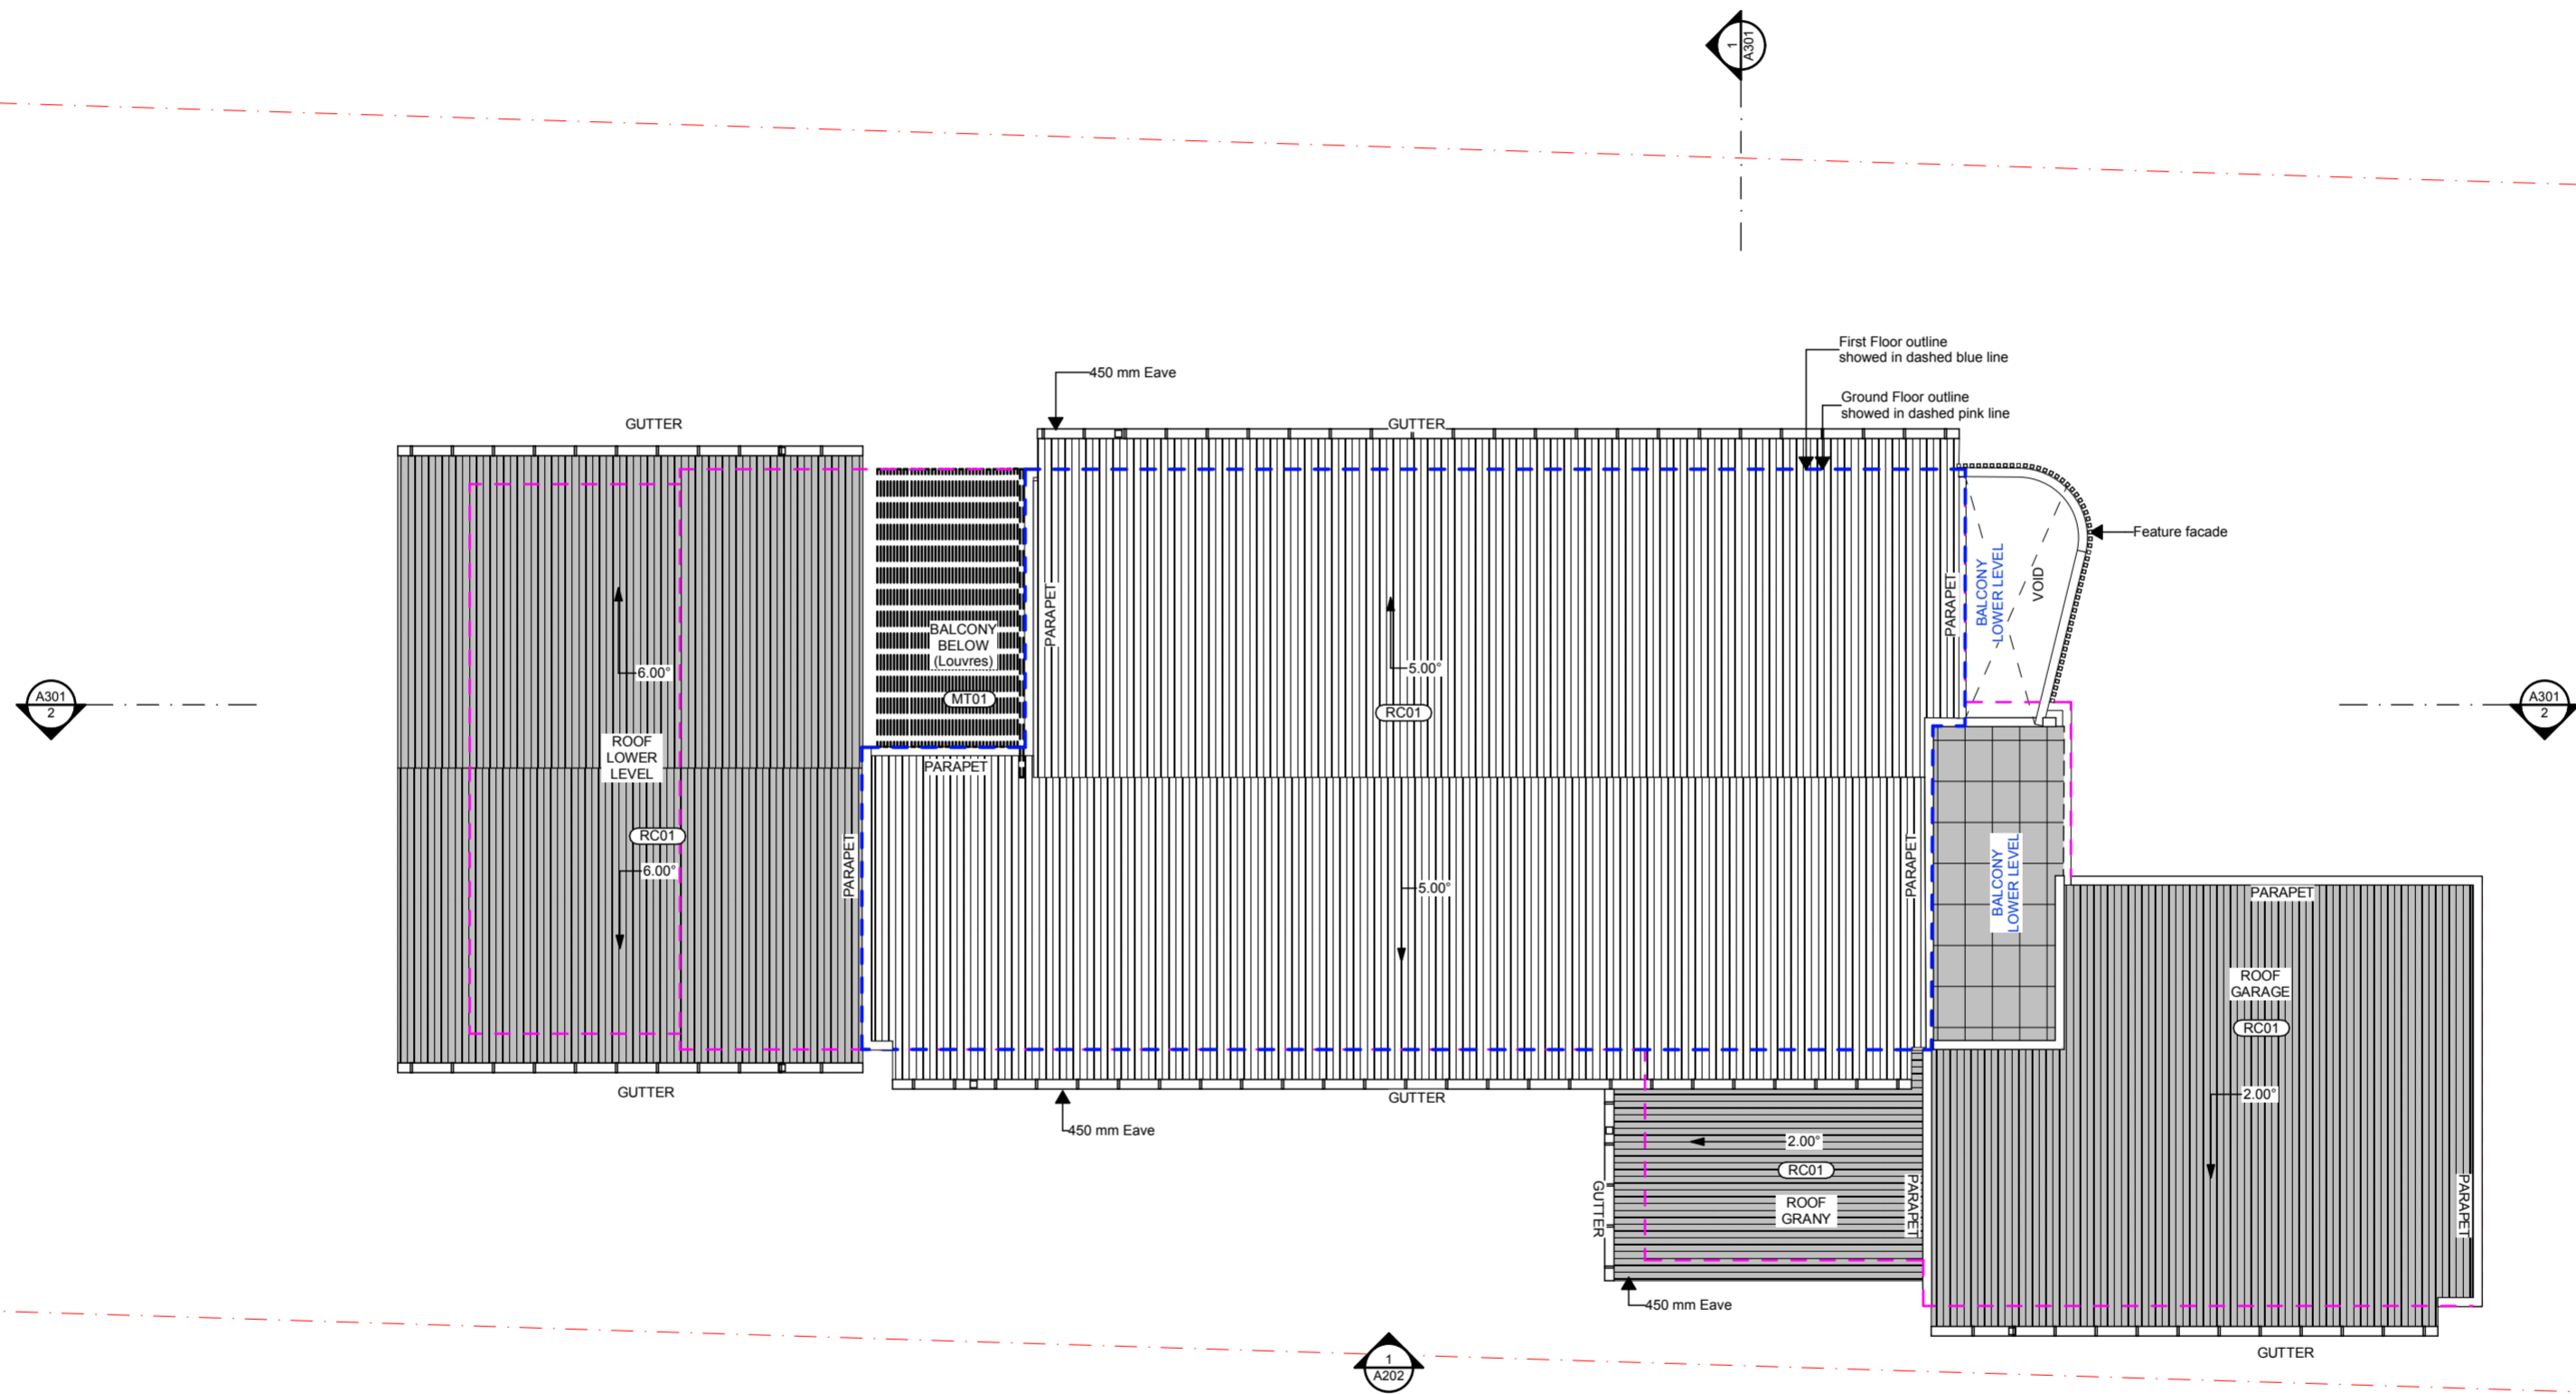

NOTES

- DRAWINGS NOT ISSUED FOR CONSTRUCTION.
- DO NOT SCALE OFF THIS DRAWING. USE NOTATED DIMENSIONS ONLY AS A GUIDE.
- VERIFY ALL DIMENSIONS ON-SITE AND RESOLVE ANY DISCREPANCIES OR OMISSIONS WITH THE SUPERINTENDANT PRIOR TO COMMENCING WORKS.
- ALL DRAWINGS ARE TO BE READ IN CONJUNCTION WITH ALL CONSULTANT SPECIFICATIONS & DRAWINGS.
- ANY DISCREPANCIES BETWEEN THESE DRAWINGS & ENGINEERING ARE TO HAVE ENGINEER'S DETAILS PREVAIL.
- THESE DESIGNS, DRAWINGS & SPECIFICATIONS AND THE COPYRIGHT THEREIN ARE THE PROPERTY OF NDRSN AND MUST NOT BE USED, REPRODUCED OR COPIED, WHOLLY OR IN PART, WITHOUT THE WRITTEN PERMISSION OF NDRSN.

LEGEND

- SITE BOUNDARY
- - - SUBDIVISION LINE
- - - PROPOSED GROUND FLOOR OUTLINE
- - - PROPOSED FIRST FLOOR OUTLINE

DRAWING TITLE

ROOF PLAN

PROJECT

1108 OXFORD FALLS RD

SCALE 1:100

NOT TO SCALE

A102

ISSUE
01

DATE
6/10/2022


DRAWN BY
MD

REVIEWED BY
ZK




SHOREHOUSE PROJECTS



15 PARRAMATTA ROAD, ANNANDALE NSW 2038, SYDNEY
INFO@SHOREHOUSEPROJECTS.COM +61 2 9557 0808 WWW.SHOREHOUSEPROJECTS.COM

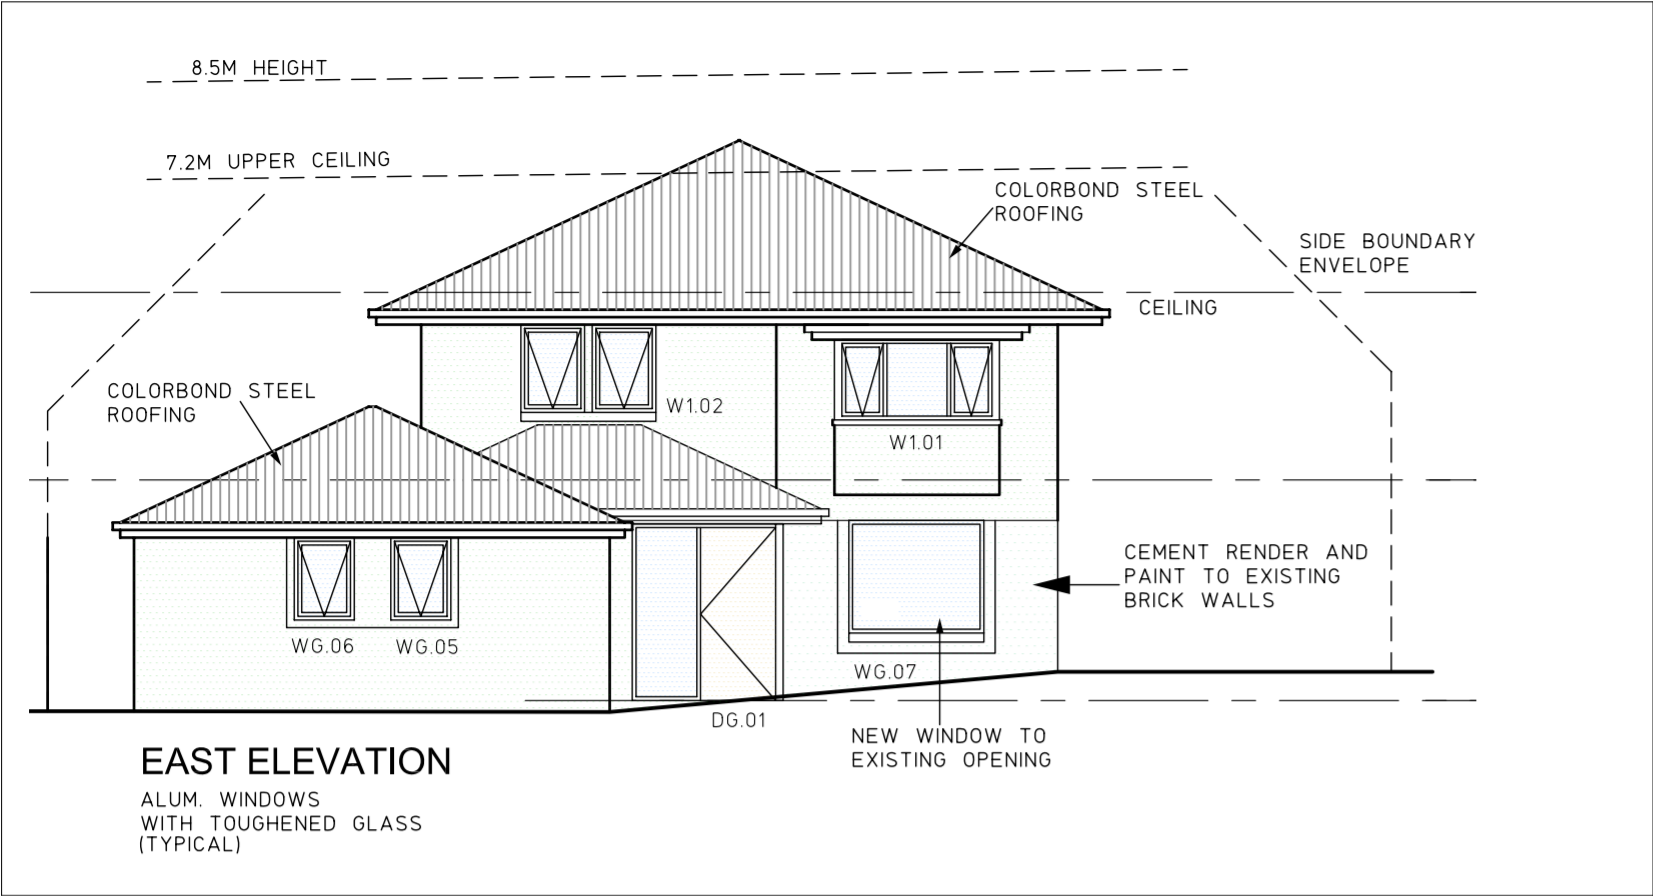

PREVIOUS CC DRAWING FROM APPROVED DA 2017 / 0386

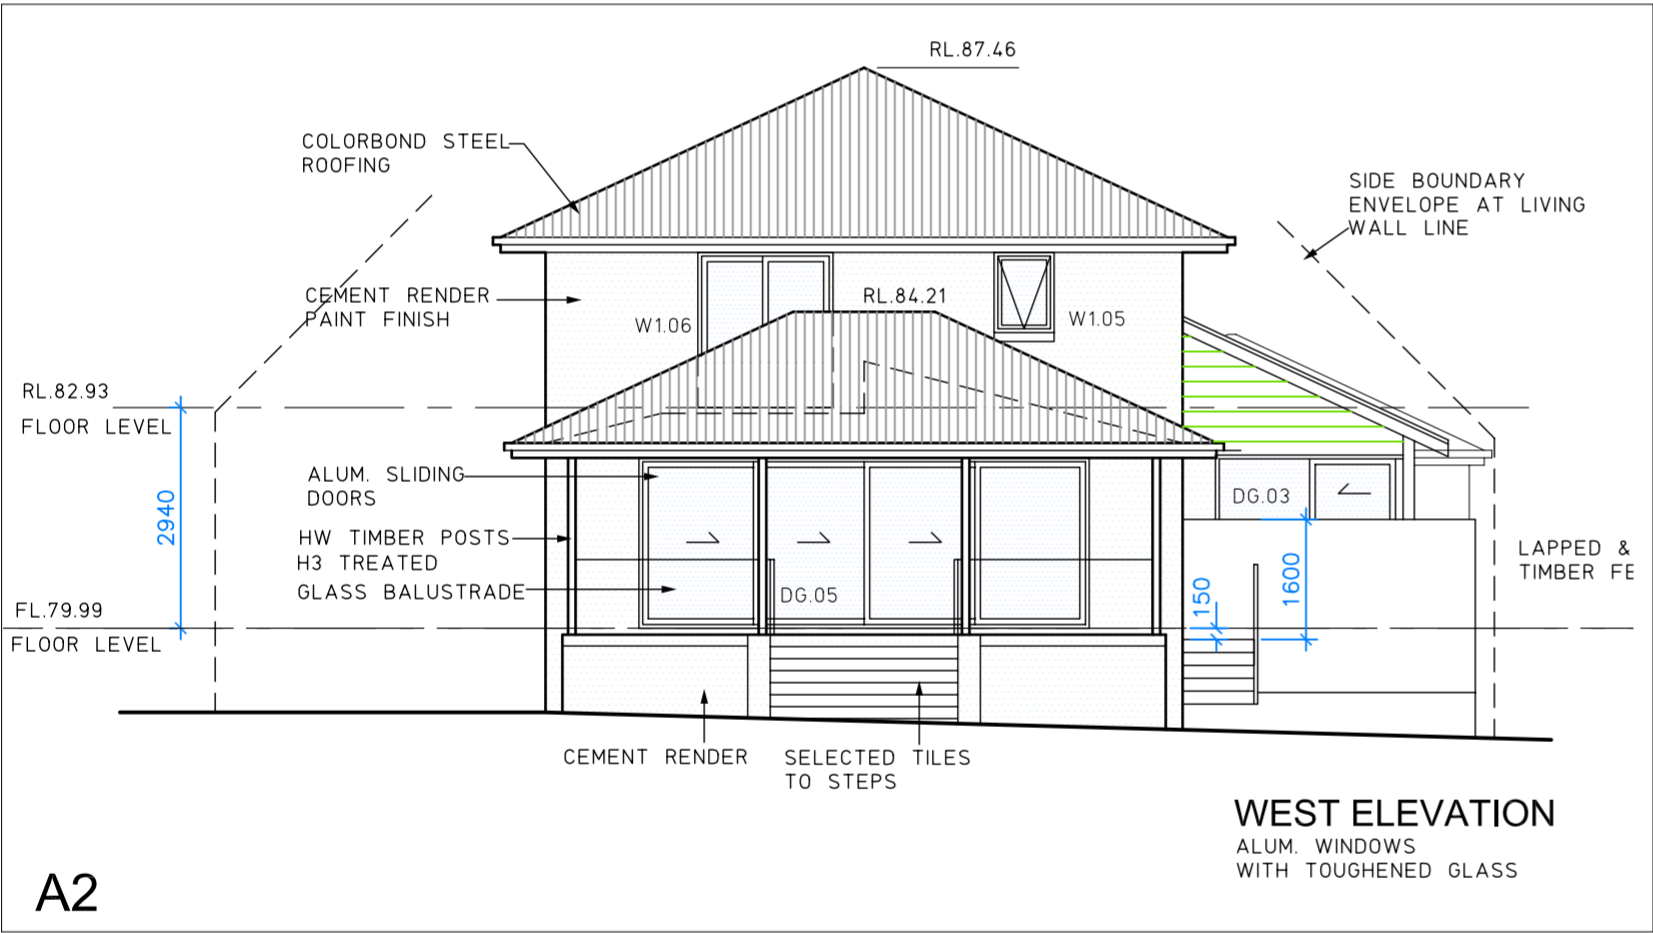


PREVIOUS CC DRAWING FROM APPROVED DA 2017 / 0386

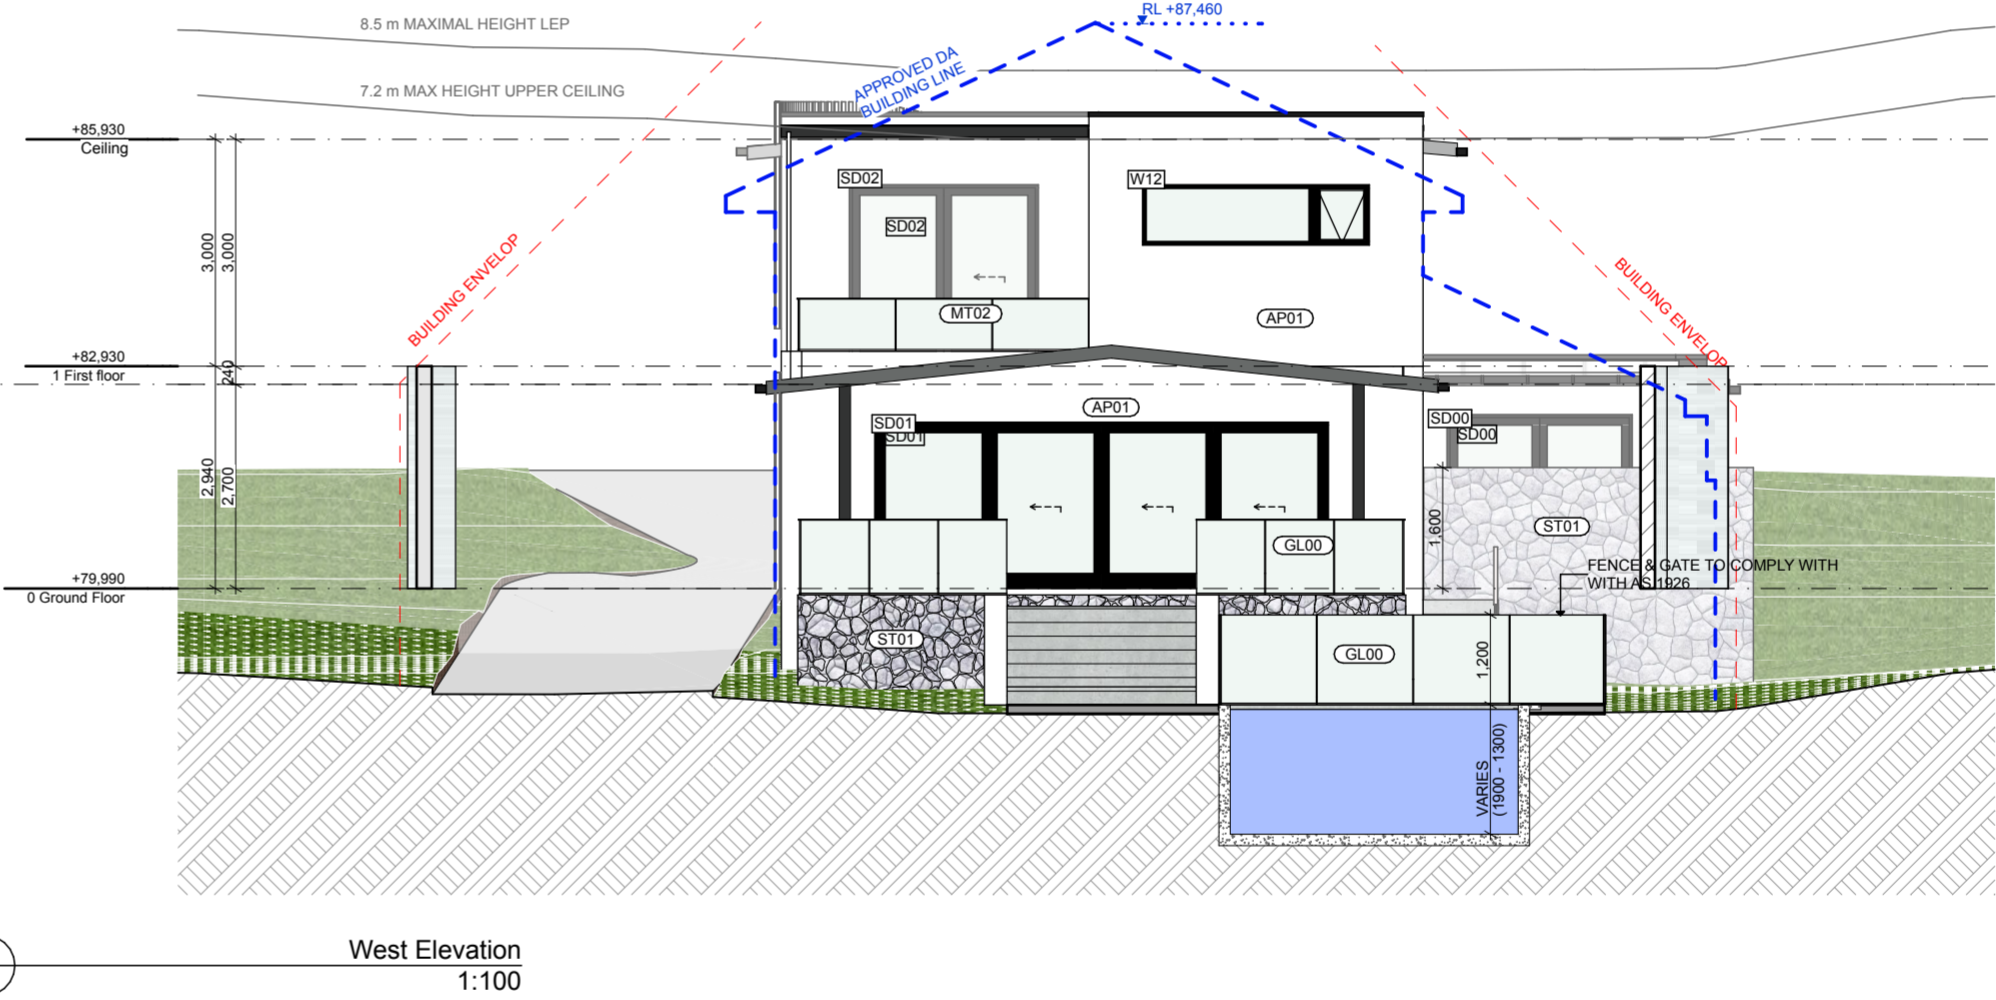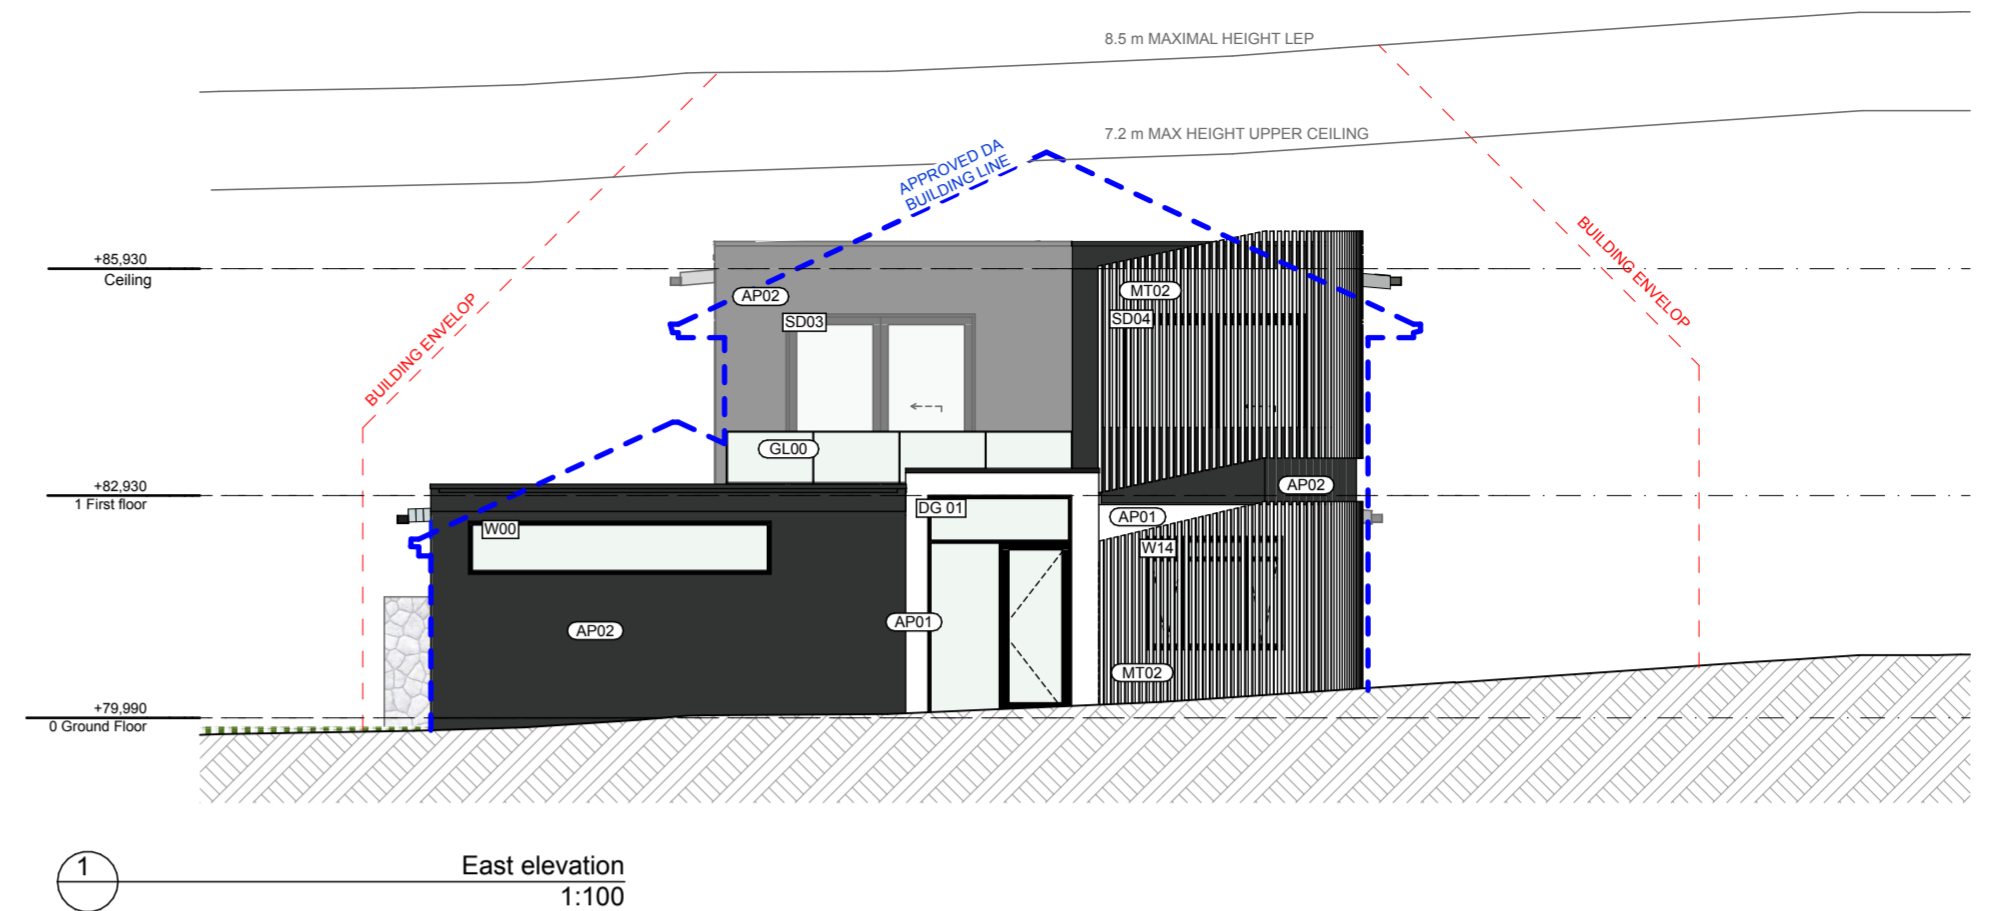

PV01

Outdoor paving
Grigio colour *

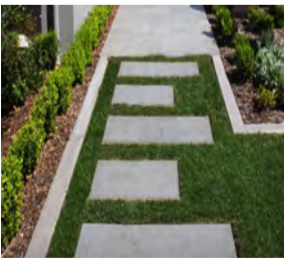


TB01

Spotted Gum Timber
decking - Outdoor*




TL01

Outdoor porcelain tile
Cream colour *

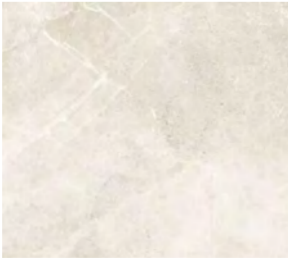

AP01

Applied Render Paint
Surfmist Colour*

 

AP02

Render
Basalt Colour*



GL01

Glass framed Balustrade
Clear colour



MT01

Facade slat
Podwer coater - Metal
Dulux - Whisper White*



W/D F01

Window and Door
Frames and screens
Colorbond Basalt*



RC01

Metal roofing
Light grey colour



ST01

Crazy stone cladding
Outdoor walls



NOTES

- DRAWINGS NOT ISSUED FOR CONSTRUCTION.
- DO NOT SCALE OFF THIS DRAWING. USE NOTATED DIMENSIONS ONLY AS A GUIDE.
- VERIFY ALL DIMENSIONS ON-SITE AND RESOLVE ANY DISCREPANCIES OR OMISSIONS WITH THE SUPERINTENDANT PRIOR TO COMMENCING WORKS.
- ALL DRAWINGS ARE TO BE READ IN CONJUNCTION WITH ALL CONSULTANT SPECIFICATIONS & DRAWINGS.
- ANY DISCREPANCIES BETWEEN THESE DRAWINGS & ENGINEERING ARE TO HAVE ENGINEERS' DETAILS PREVAIL.
- THESE DESIGNS, DRAWINGS & SPECIFICATIONS AND THE COPYRIGHT THEREIN ARE THE PROPERTY OF NDRSN AND MUST NOT BE USED, REPRODUCED OR COPIED, WHOLLY OR IN PART, WITHOUT THE WRITTEN PERMISSION OF NDRSN.

LEGEND

--- SITE BOUNDARY
--- SUBDIVISION LINE
--- PROPOSED GROUND FLOOR OUTLINE
--- PROPOSED FIRST FLOOR OUTLINE

DRAWING TITLE

EAST AND WEST ELEVATION

PROJECT

1108 OXFORD FALLS RD

SCALE

1:100

NOT TO SCALE

A200

ISSUE

01

DATE

6/10/2022

DRAWN BY

MD

REVIEWED BY

ZK




THIS PLAN IS TO BE READ IN
CONJUNCTION WITH
THE CONDITIONS OF DEVELOPMENT
CONSENT

MOD2022/0570

SHOREHOUSE
PROJECTS

15 PARRAMATTA ROAD, ANNANDALE NSW 2038, SYDNEY
INFO@SHOREHOUSEPROJECTS.COM + 61 2 9557 0808 WWW.SHOREHOUSEPROJECTS.COM

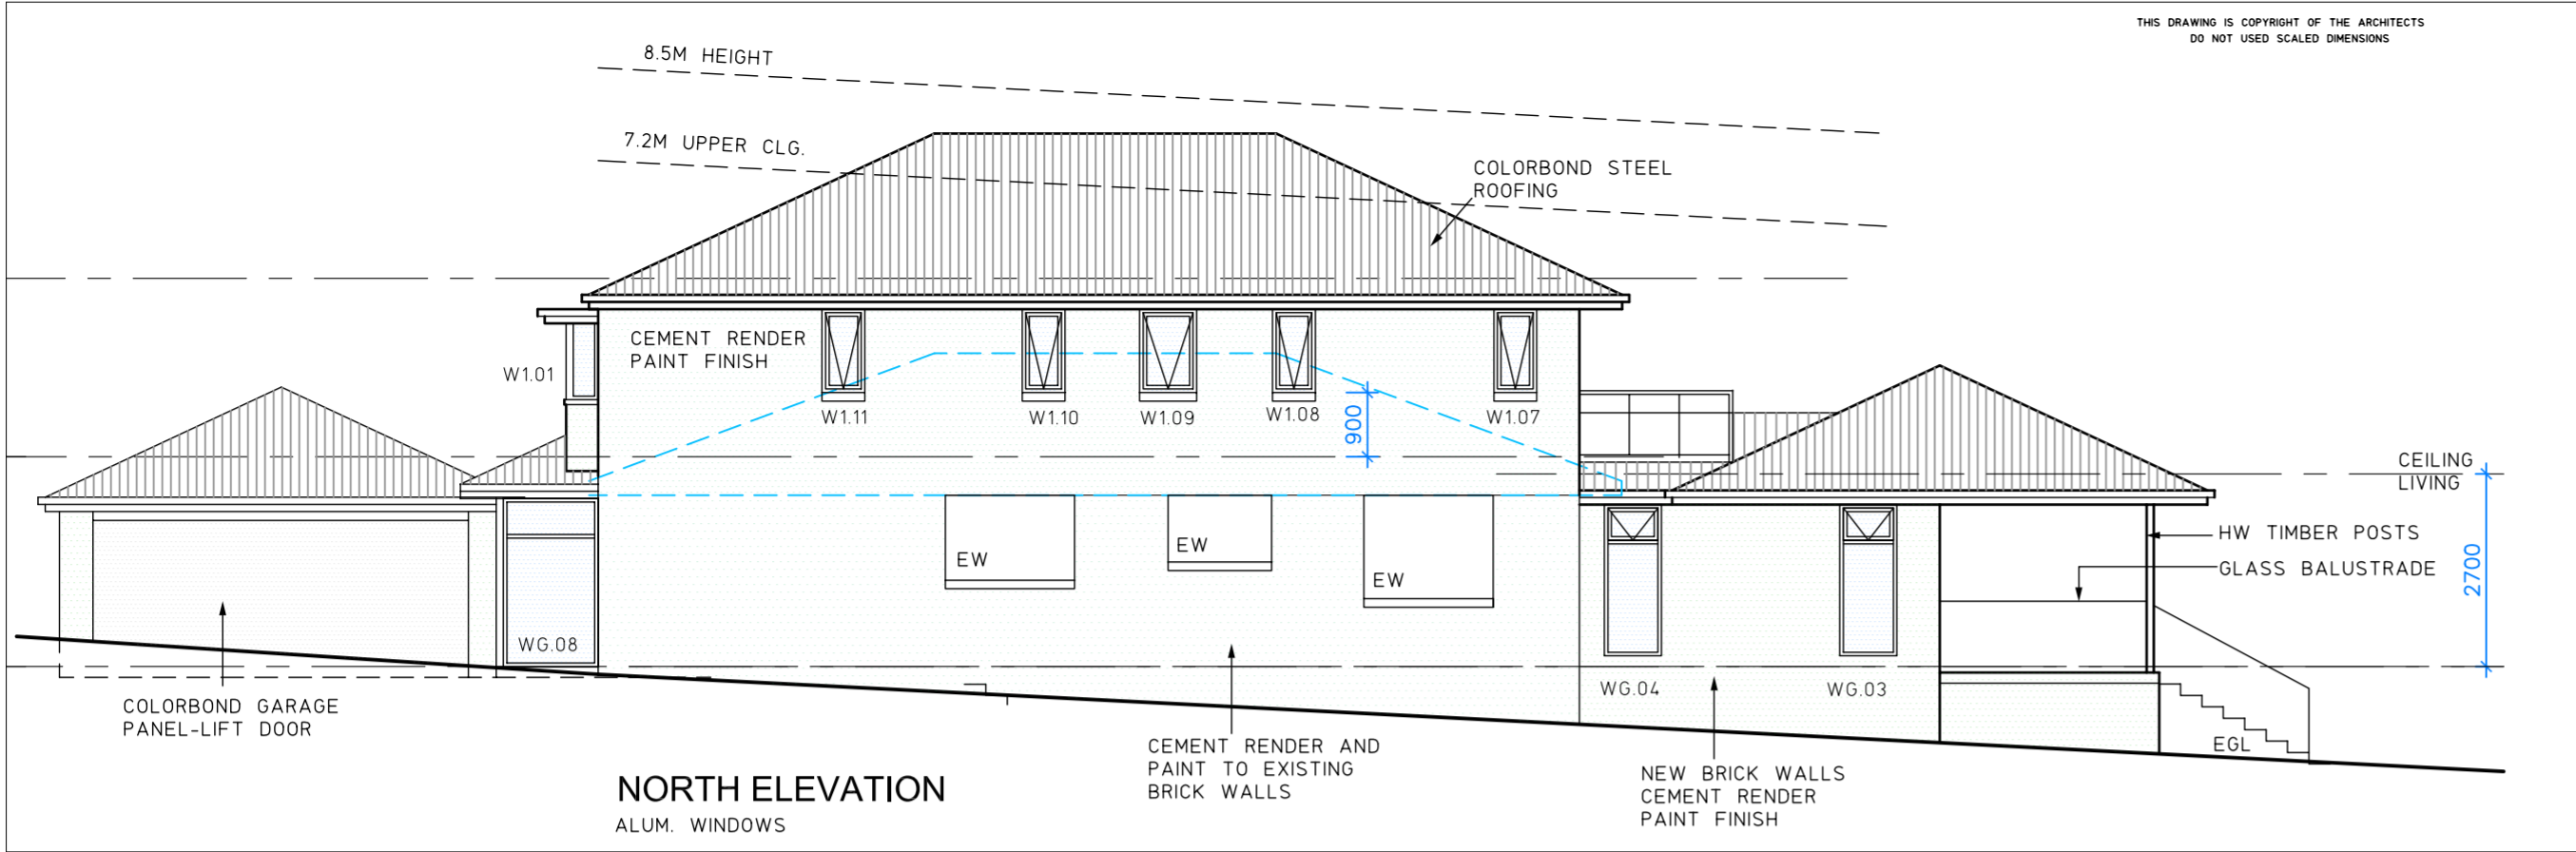


PREVIOUS CC DRAWING FROM APPROVED DA 2017 / 0386




 


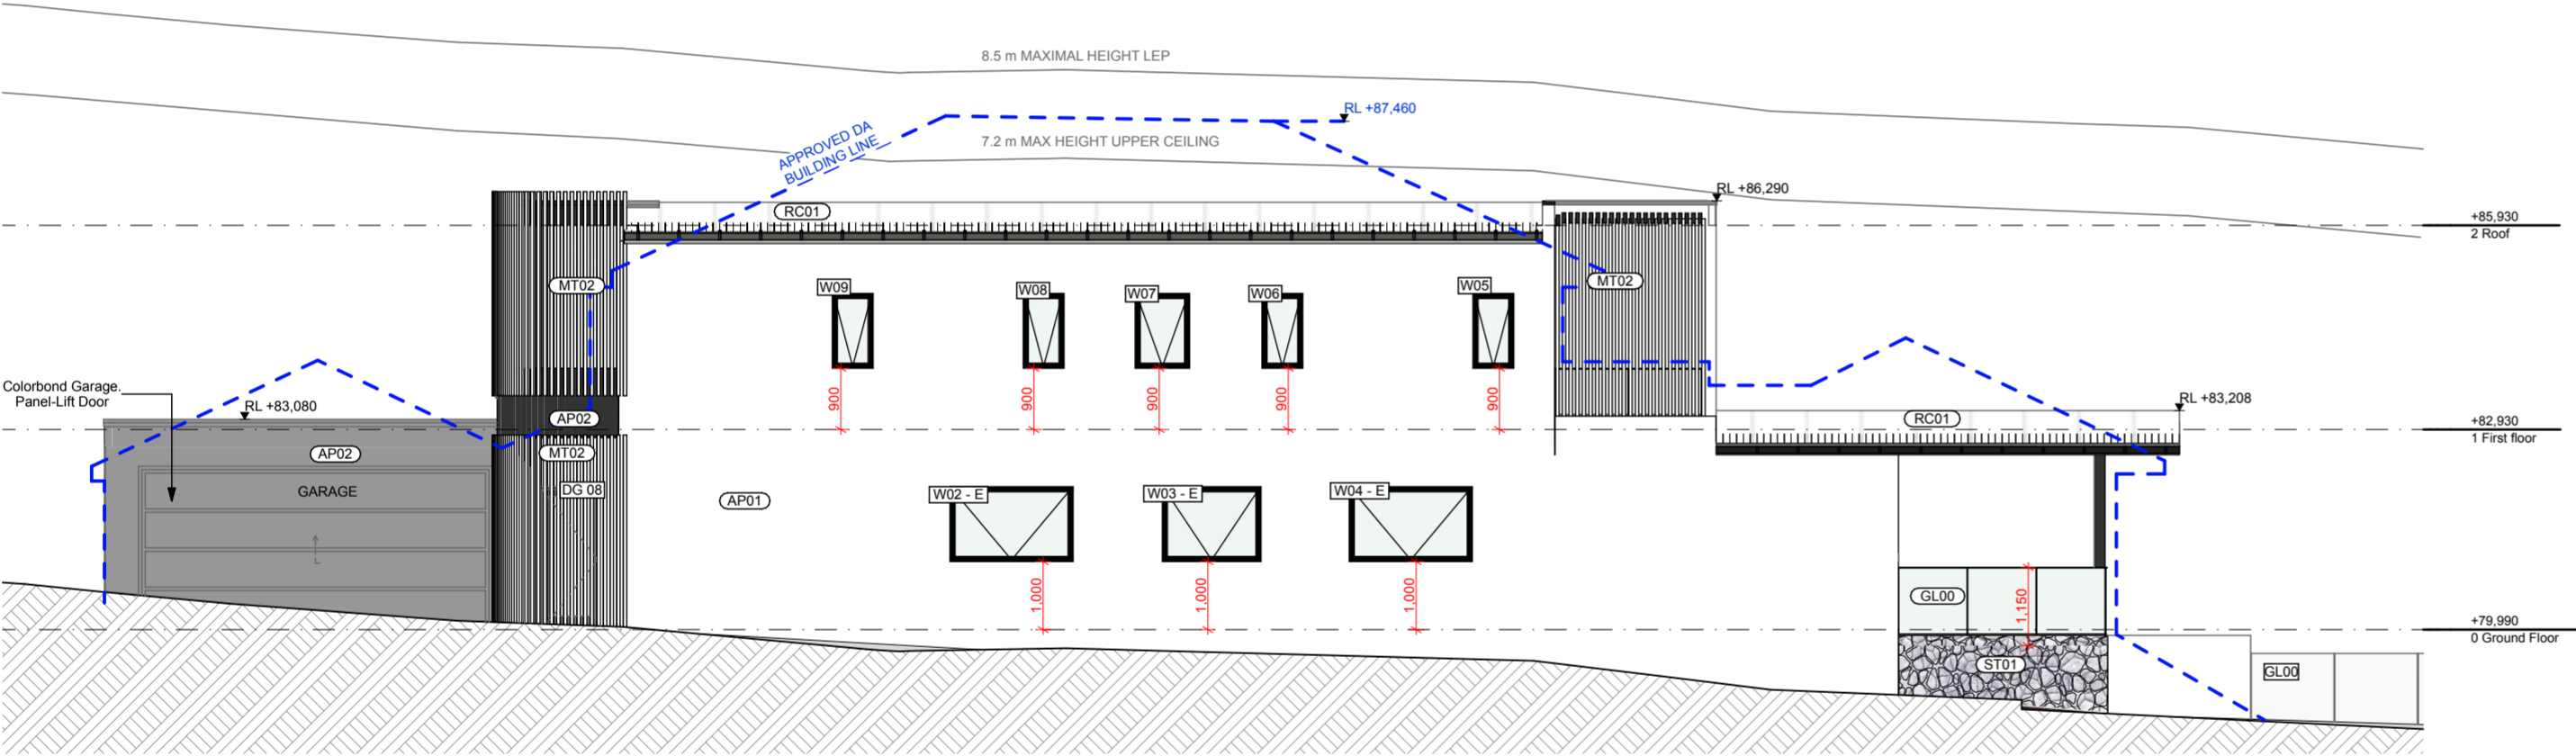


 northern
beaches
council

**THIS PLAN IS TO BE READ IN
CONJUNCTION WITH
THE CONDITIONS OF DEVELOPMENT
CONSENT**

MOD2022/0570



1 North elevation
1:100

PV01	TB01	TL01	AP01	AP02	GL01	MT01	W/D F01	RC01	ST01
Outdoor paving Grigio colour *	Spotted Gum Timber decking - Outdoor*	Outdoor porcelain tile Cream colour *	Applied Render Paint Surfmist Colour*	Render Basalt Colour*	Glass framed Balustrade Clear colour	Facade slat Podwer coater - Metal Dulux - Whisper White*	Window and Door Frames and screens Colorbond Basalt*	Metal roofing Light grey colour	Crazy stone cladding Outdoor walls
									

NOTES

- DRAWINGS NOT ISSUED FOR CONSTRUCTION.
- DO NOT SCALE OFF THIS DRAWING. USE NOTATED DIMENSIONS ONLY AS A GUIDE.
- VERIFY ALL DIMENSIONS ON-SITE AND RESOLVE ANY DISCREPANCIES OR OMISSIONS WITH THE SUPERINTENDANT PRIOR TO COMMENCING WORKS.
- ALL DRAWINGS ARE TO BE READ IN CONJUNCTION WITH ALL CONSULTANT SPECIFICATIONS & DRAWINGS.
- ANY DISCREPANCIES BETWEEN THESE DRAWINGS & ENGINEERING ARE TO HAVE ENGINEER'S DETAILS PREVAIL.
- THESE DESIGNS, DRAWINGS & SPECIFICATIONS AND THE COPYRIGHT THEREIN ARE THE PROPERTY OF NDRSN AND MUST NOT BE USED, REPRODUCED OR COPIED, WHOLLY OR IN PART, WITHOUT THE WRITTEN PERMISSION OF NDRSN.

LEGEND

- SITE BOUNDARY
- SUBDIVISION LINE
- PROPOSED GROUND FLOOR OUTLINE
- PROPOSED FIRST FLOOR OUTLINE

DRAWING TITLE
NORTH ELEVATION

PROJECT
1108 OXFORD FALLS RD

SCALE 1:100
NOT TO SCALE

A201

ISSUE 01

DATE 6/10/2022


DRAWN BY MD

REVIEWED BY ZK



**SHOREHOUSE
PROJECTS**

15 PARRAMATTA ROAD, ANNANDALE NSW 2038, SYDNEY
INFO@SHOREHOUSEPROJECTS.COM + 61 2 9557 0808 WWW.SHOREHOUSEPROJECTS.COM

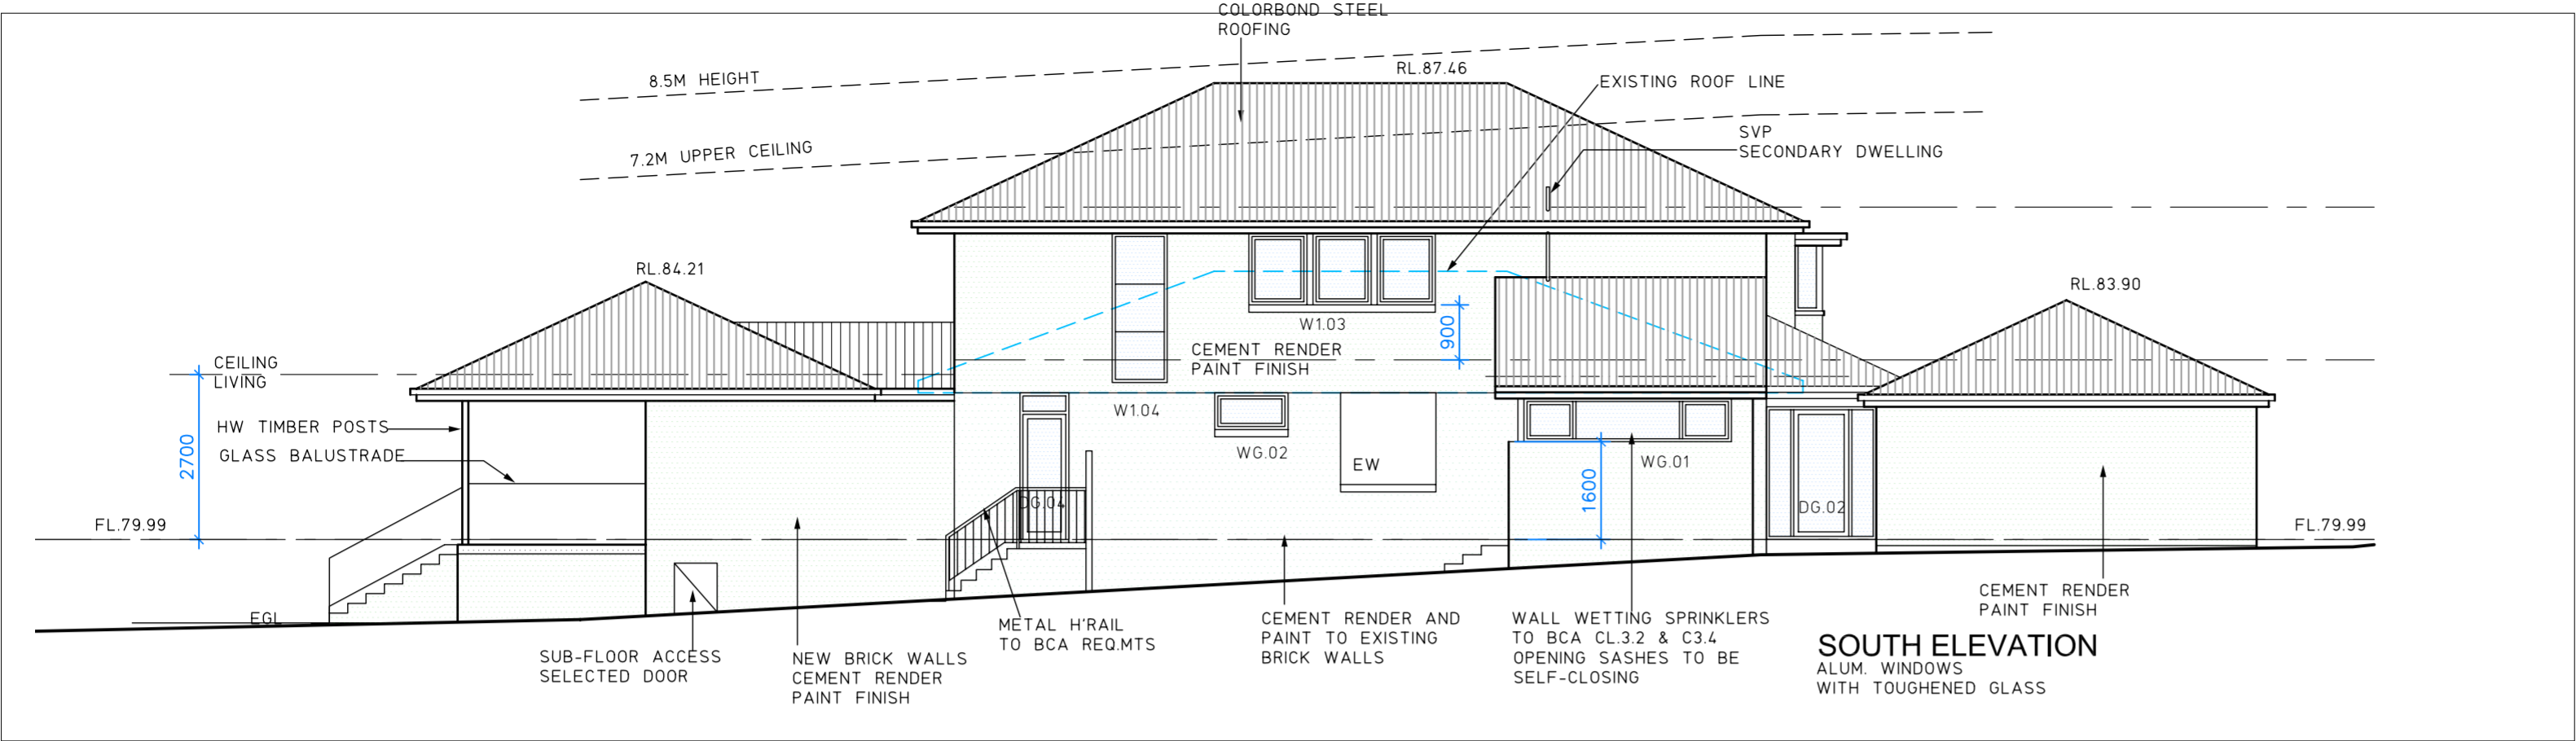


PREVIOUS CC DRAWING FROM APPROVED DA 2017 / 0386




 






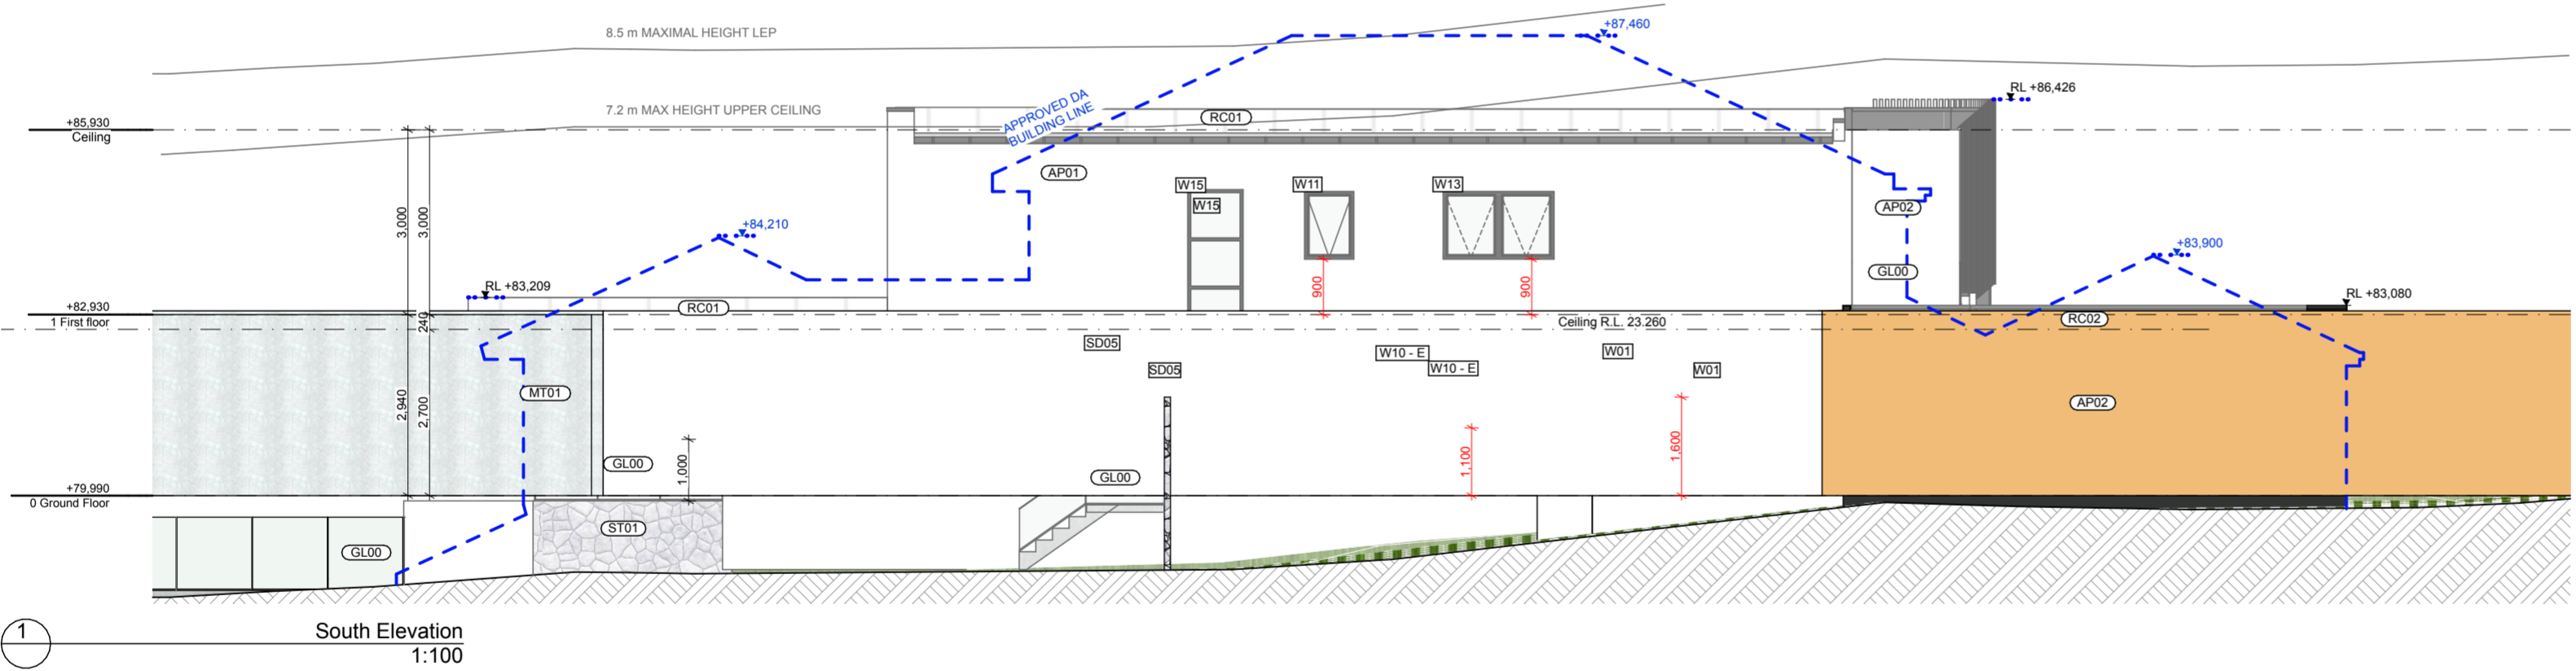

northern
beaches
council

THIS PLAN IS TO BE READ IN
CONJUNCTION WITH
THE CONDITIONS OF DEVELOPMENT
CONSENT

MOD2022/0570



<div>PV01</div> <div>Outdoor paving Grigio colour *</div> <div></div>	<div>TB01</div> <div>Spotted Gum Timber decking - Outdoor*</div> <div></div>	<div>TL01</div> <div>Outdoor porcelain tile Cream colour *</div> <div></div>	<div>AP01</div> <div>Applied Render Paint Surfmist Colour*</div> <div></div>	<div>AP02</div> <div>Render Basalt Colour*</div> <div></div>	<div>GL01</div> <div>Glass framed Balustrade Clear colour</div> <div></div>	<div>MT01</div> <div>Facade slat Podwer coater - Metal Dulux - Whisper White*</div> <div></div>	<div>W/D F01</div> <div>Window and Door Frames and screens Colorbond Basalt*</div> <div></div>	<div>RC01</div> <div>Metal roofing Light grey colour</div> <div></div>	<div>ST01</div> <div>Crazy stone cladding Outdoor walls</div> <div></div>
---	---	---	---	--	--	--	---	---	--

NOTES

- DRAWINGS NOT ISSUED FOR CONSTRUCTION.
- DO NOT SCALE OFF THIS DRAWING. USE NOTATED DIMENSIONS ONLY AS A GUIDE.
- VERIFY ALL DIMENSIONS ON-SITE AND RESOLVE ANY DISCREPANCIES OR OMISSIONS WITH THE SUPERINTENDANT PRIOR TO COMMENCING WORKS.
- ALL DRAWINGS ARE TO BE READ IN CONJUNCTION WITH ALL CONSULTANT SPECIFICATIONS & DRAWINGS.
- ANY DISCREPANCIES BETWEEN THESE DRAWINGS & ENGINEERING ARE TO HAVE ENGINEERS' DETAILS PREVAIL.
- THESE DESIGNS, DRAWINGS & SPECIFICATIONS AND THE COPYRIGHT THEREIN ARE THE PROPERTY OF NDRSN AND MUST NOT BE USED, REPRODUCED OR COPIED, WHOLLY OR IN PART, WITHOUT THE WRITTEN PERMISSION OF NDRSN.

LEGEND

- SITE BOUNDARY
- SUBDIVISION LINE
- PROPOSED GROUND FLOOR OUTLINE
- PROPOSED FIRST FLOOR OUTLINE

DRAWING TITLE

SOUTH ELEVATION

PROJECT

1108 OXFORD FALLS RD

SCALE 1:100

NOT TO SCALE

A201

ISSUE 01


DATE 6/10/2022

DRAWN BY MD

REVIEWED BY ZK

**SHOREHOUSE
PROJECTS**

15 PARRAMATTA ROAD, ANNANDALE NSW 2038, SYDNEY
INFO@SHOREHOUSEPROJECTS.COM + 61 2 9557 0808 WWW.SHOREHOUSEPROJECTS.COM

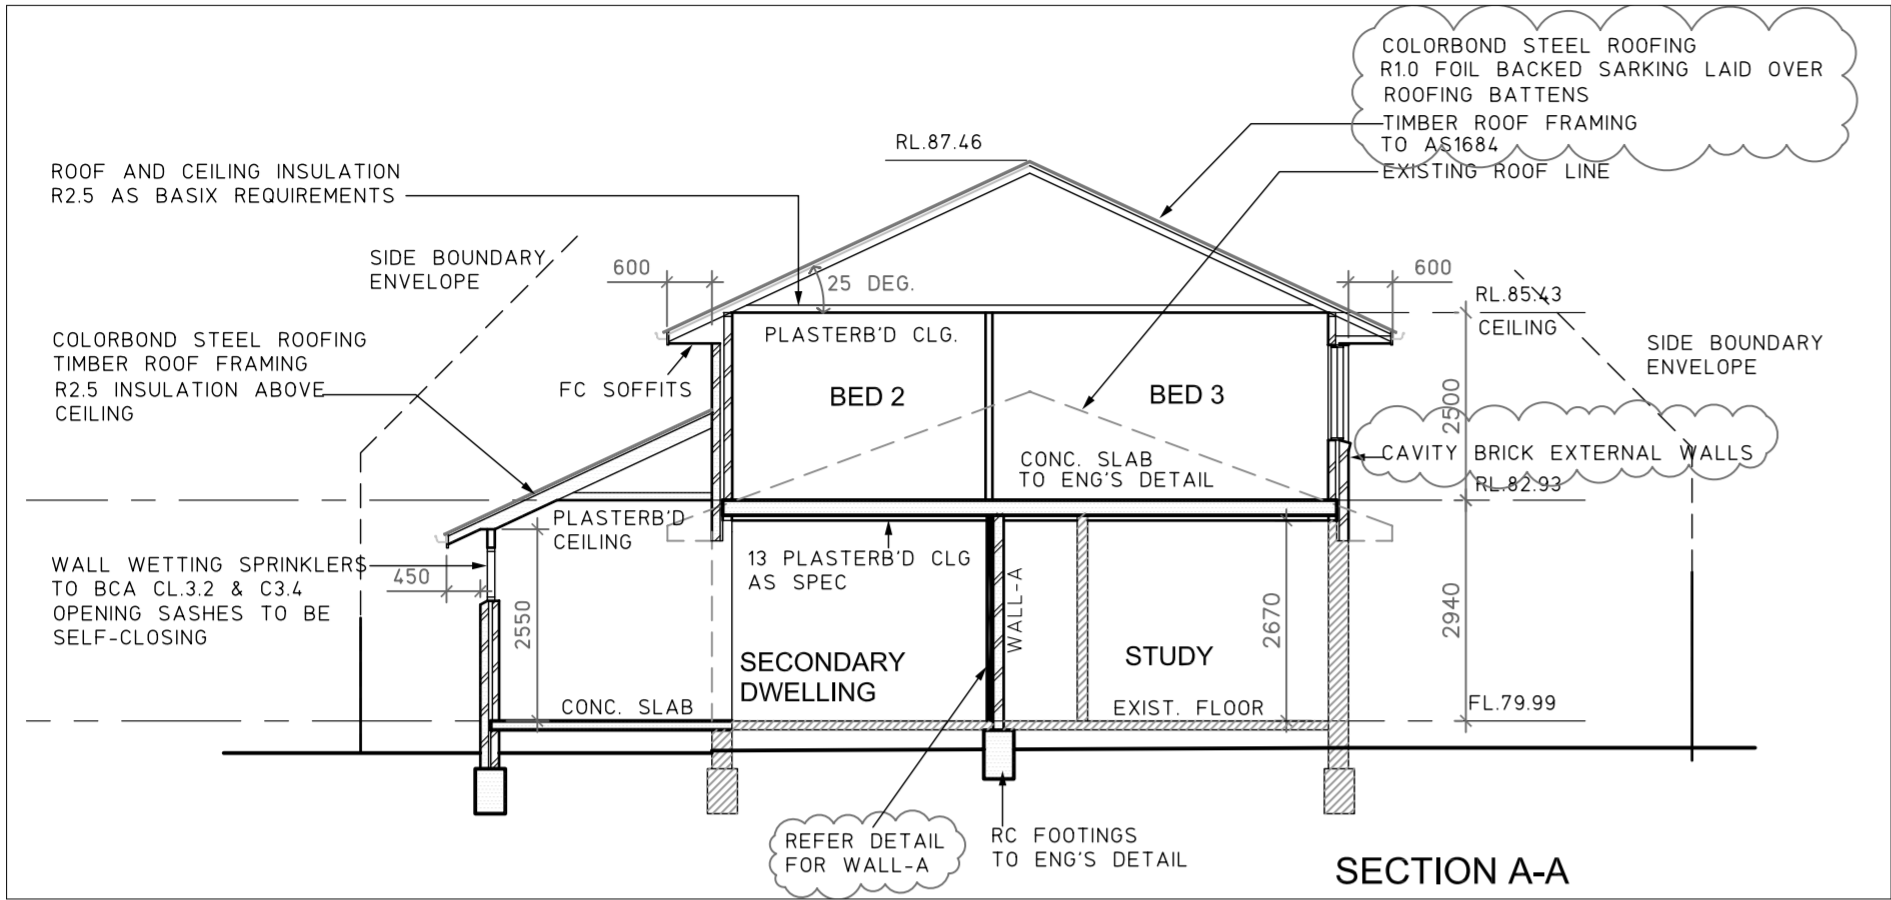

PREVIOUS CC DRAWING FROM APPROVED DA 2017 / 0386




northern

beaches

council

THIS PLAN IS TO BE READ IN
CONJUNCTION WITH
THE CONDITIONS OF DEVELOPMENT
CONSENT

MOD2022/0570

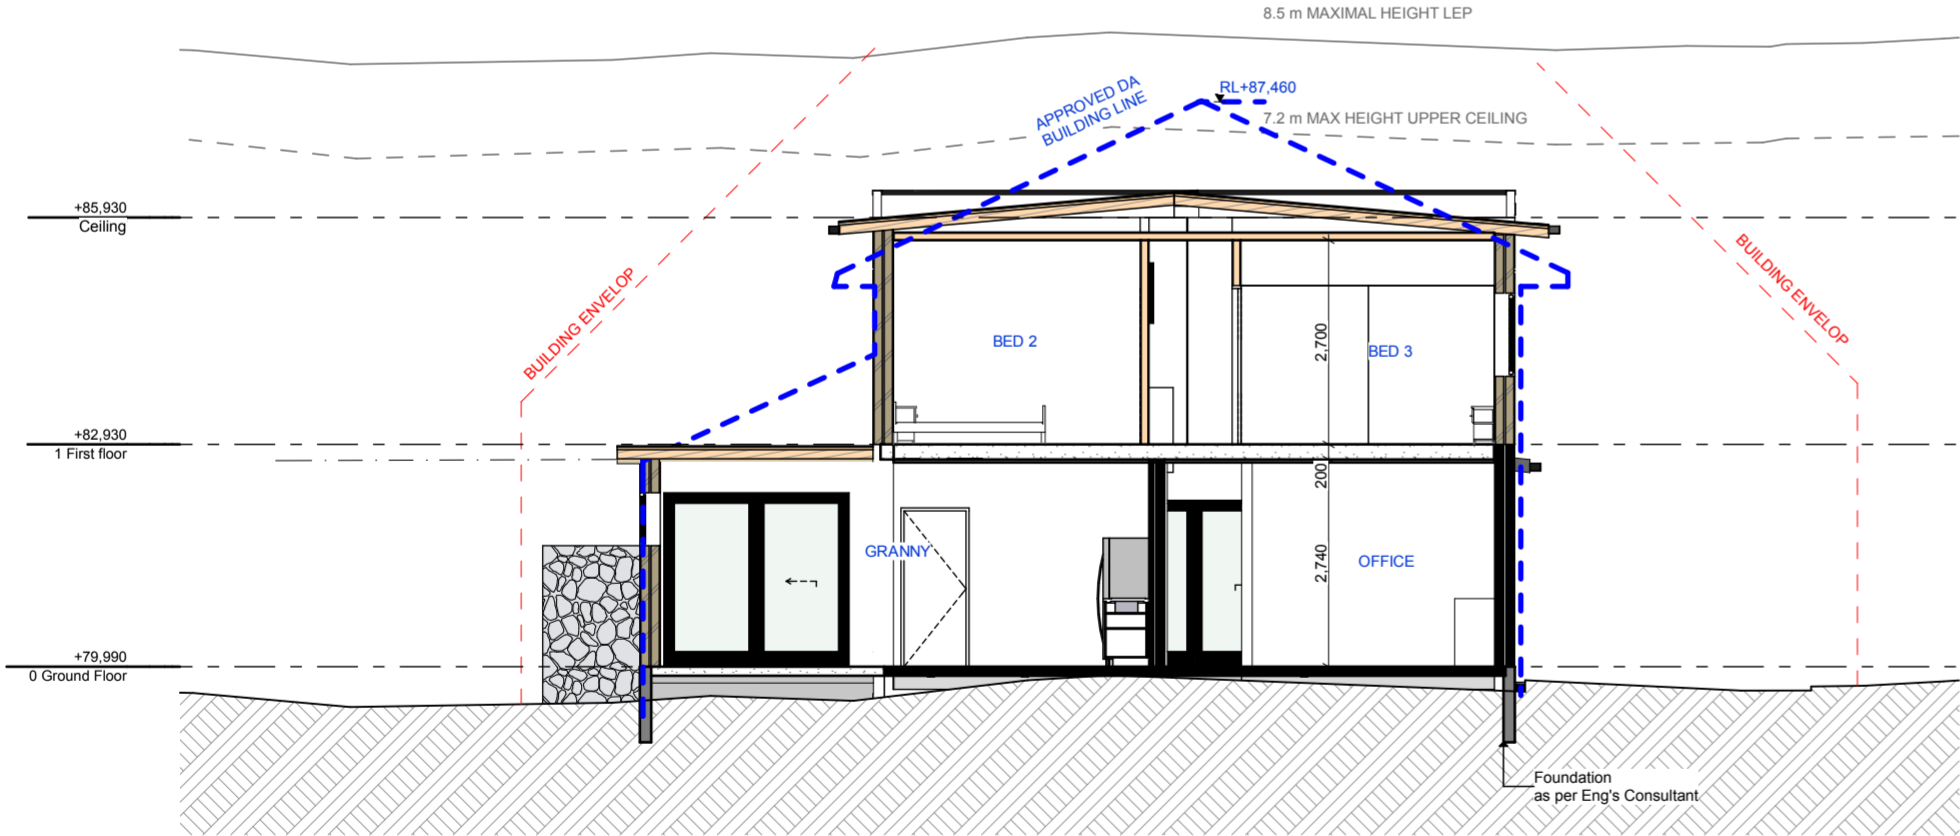

NOTES

- DRAWINGS NOT ISSUED FOR CONSTRUCTION.
- DO NOT SCALE OFF THIS DRAWING. USE NOTATED DIMENSIONS ONLY AS A GUIDE.
- VERIFY ALL DIMENSIONS ON-SITE AND RESOLVE ANY DISCREPANCIES OR OMISSIONS WITH THE SUPERINTENDANT PRIOR TO COMMENCING WORKS.
- ALL DRAWINGS ARE TO BE READ IN CONJUNCTION WITH ALL CONSULTANT SPECIFICATIONS & DRAWINGS.
- ANY DISCREPANCIES BETWEEN THESE DRAWINGS & ENGINEERING ARE TO HAVE ENGINEER'S DETAILS PREVAIL.
- THESE DESIGNS, DRAWINGS & SPECIFICATIONS AND THE COPYRIGHT THEREIN ARE THE PROPERTY OF NDRSN AND MUST NOT BE USED, REPRODUCED OR COPIED, WHOLLY OR IN PART, WITHOUT THE WRITTEN PERMISSION OF NDRSN.

LEGEND

- SITE BOUNDARY
- SUBDIVISION LINE
- PROPOSED GROUND FLOOR OUTLINE
- PROPOSED FIRST FLOOR OUTLINE

DRAWING TITLE

CROSS SECTIONS

PROJECT
1108 OXFORD FALLS RD

SCALE

1:100

NOT TO SCALE



A300

ISSUE
01

DATE
6/10/2022

DRAWN BY
MD

REVIEWED BY
ZK

**SHOREHOUSE
PROJECTS**

15 PARRAMATTA ROAD, ANNANDALE NSW 2038, SYDNEY
INFO@SHOREHOUSEPROJECTS.COM + 61 2 9557 0808 WWW.SHOREHOUSEPROJECTS.COM