



1 EXISTING & DEMOLITION PLAN - NORTH WEST PARKING AREA
1:200

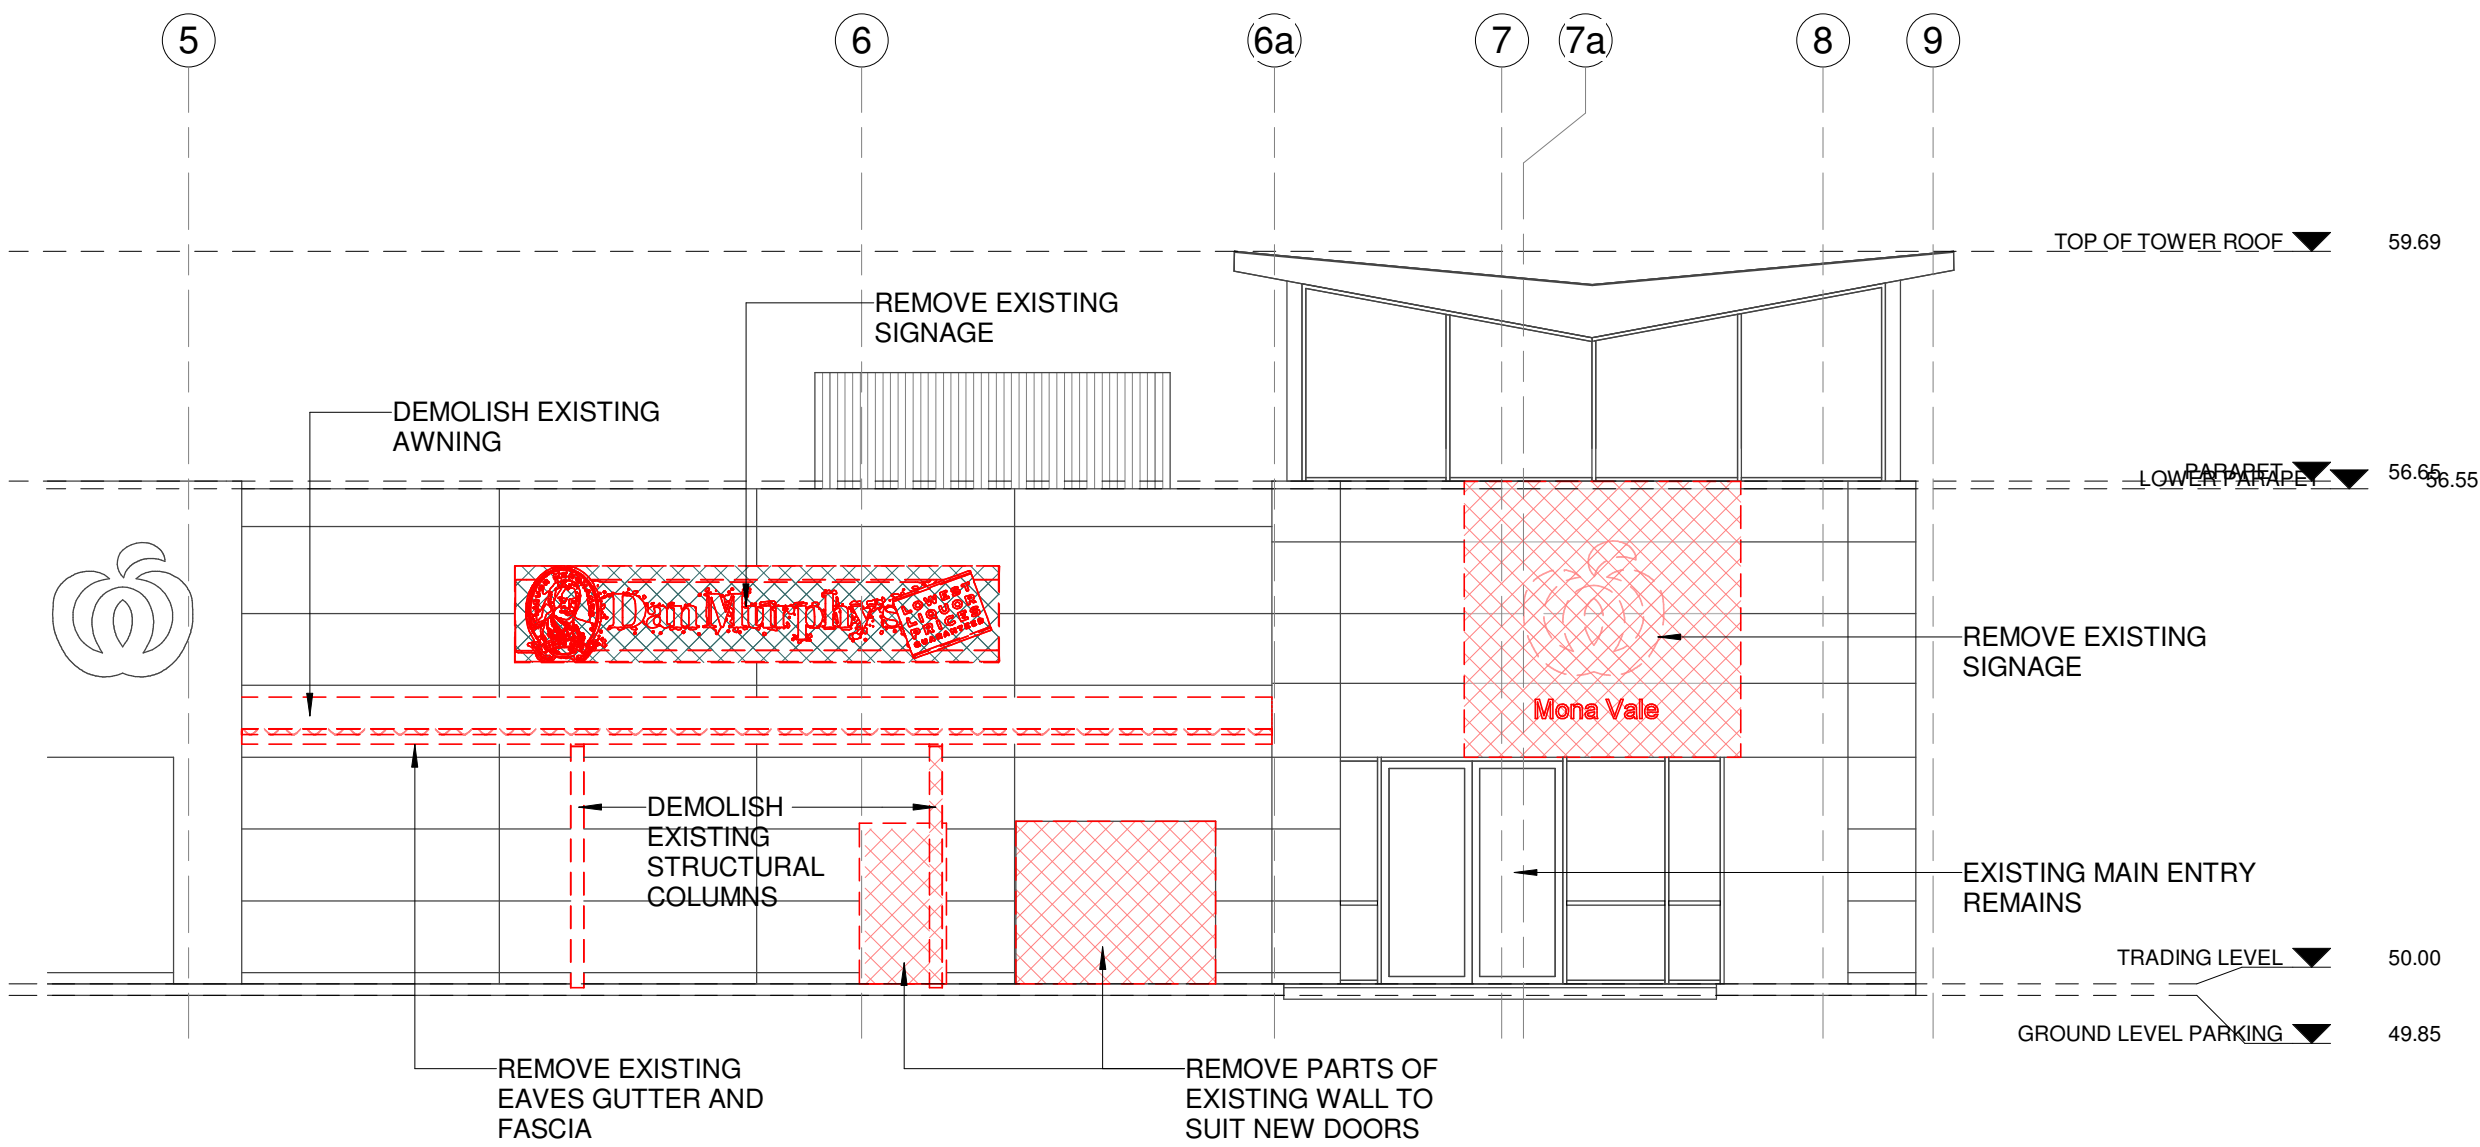

4 EXISTING & DEMOLITION ELEVATION - SOUTH-WEST
1:100

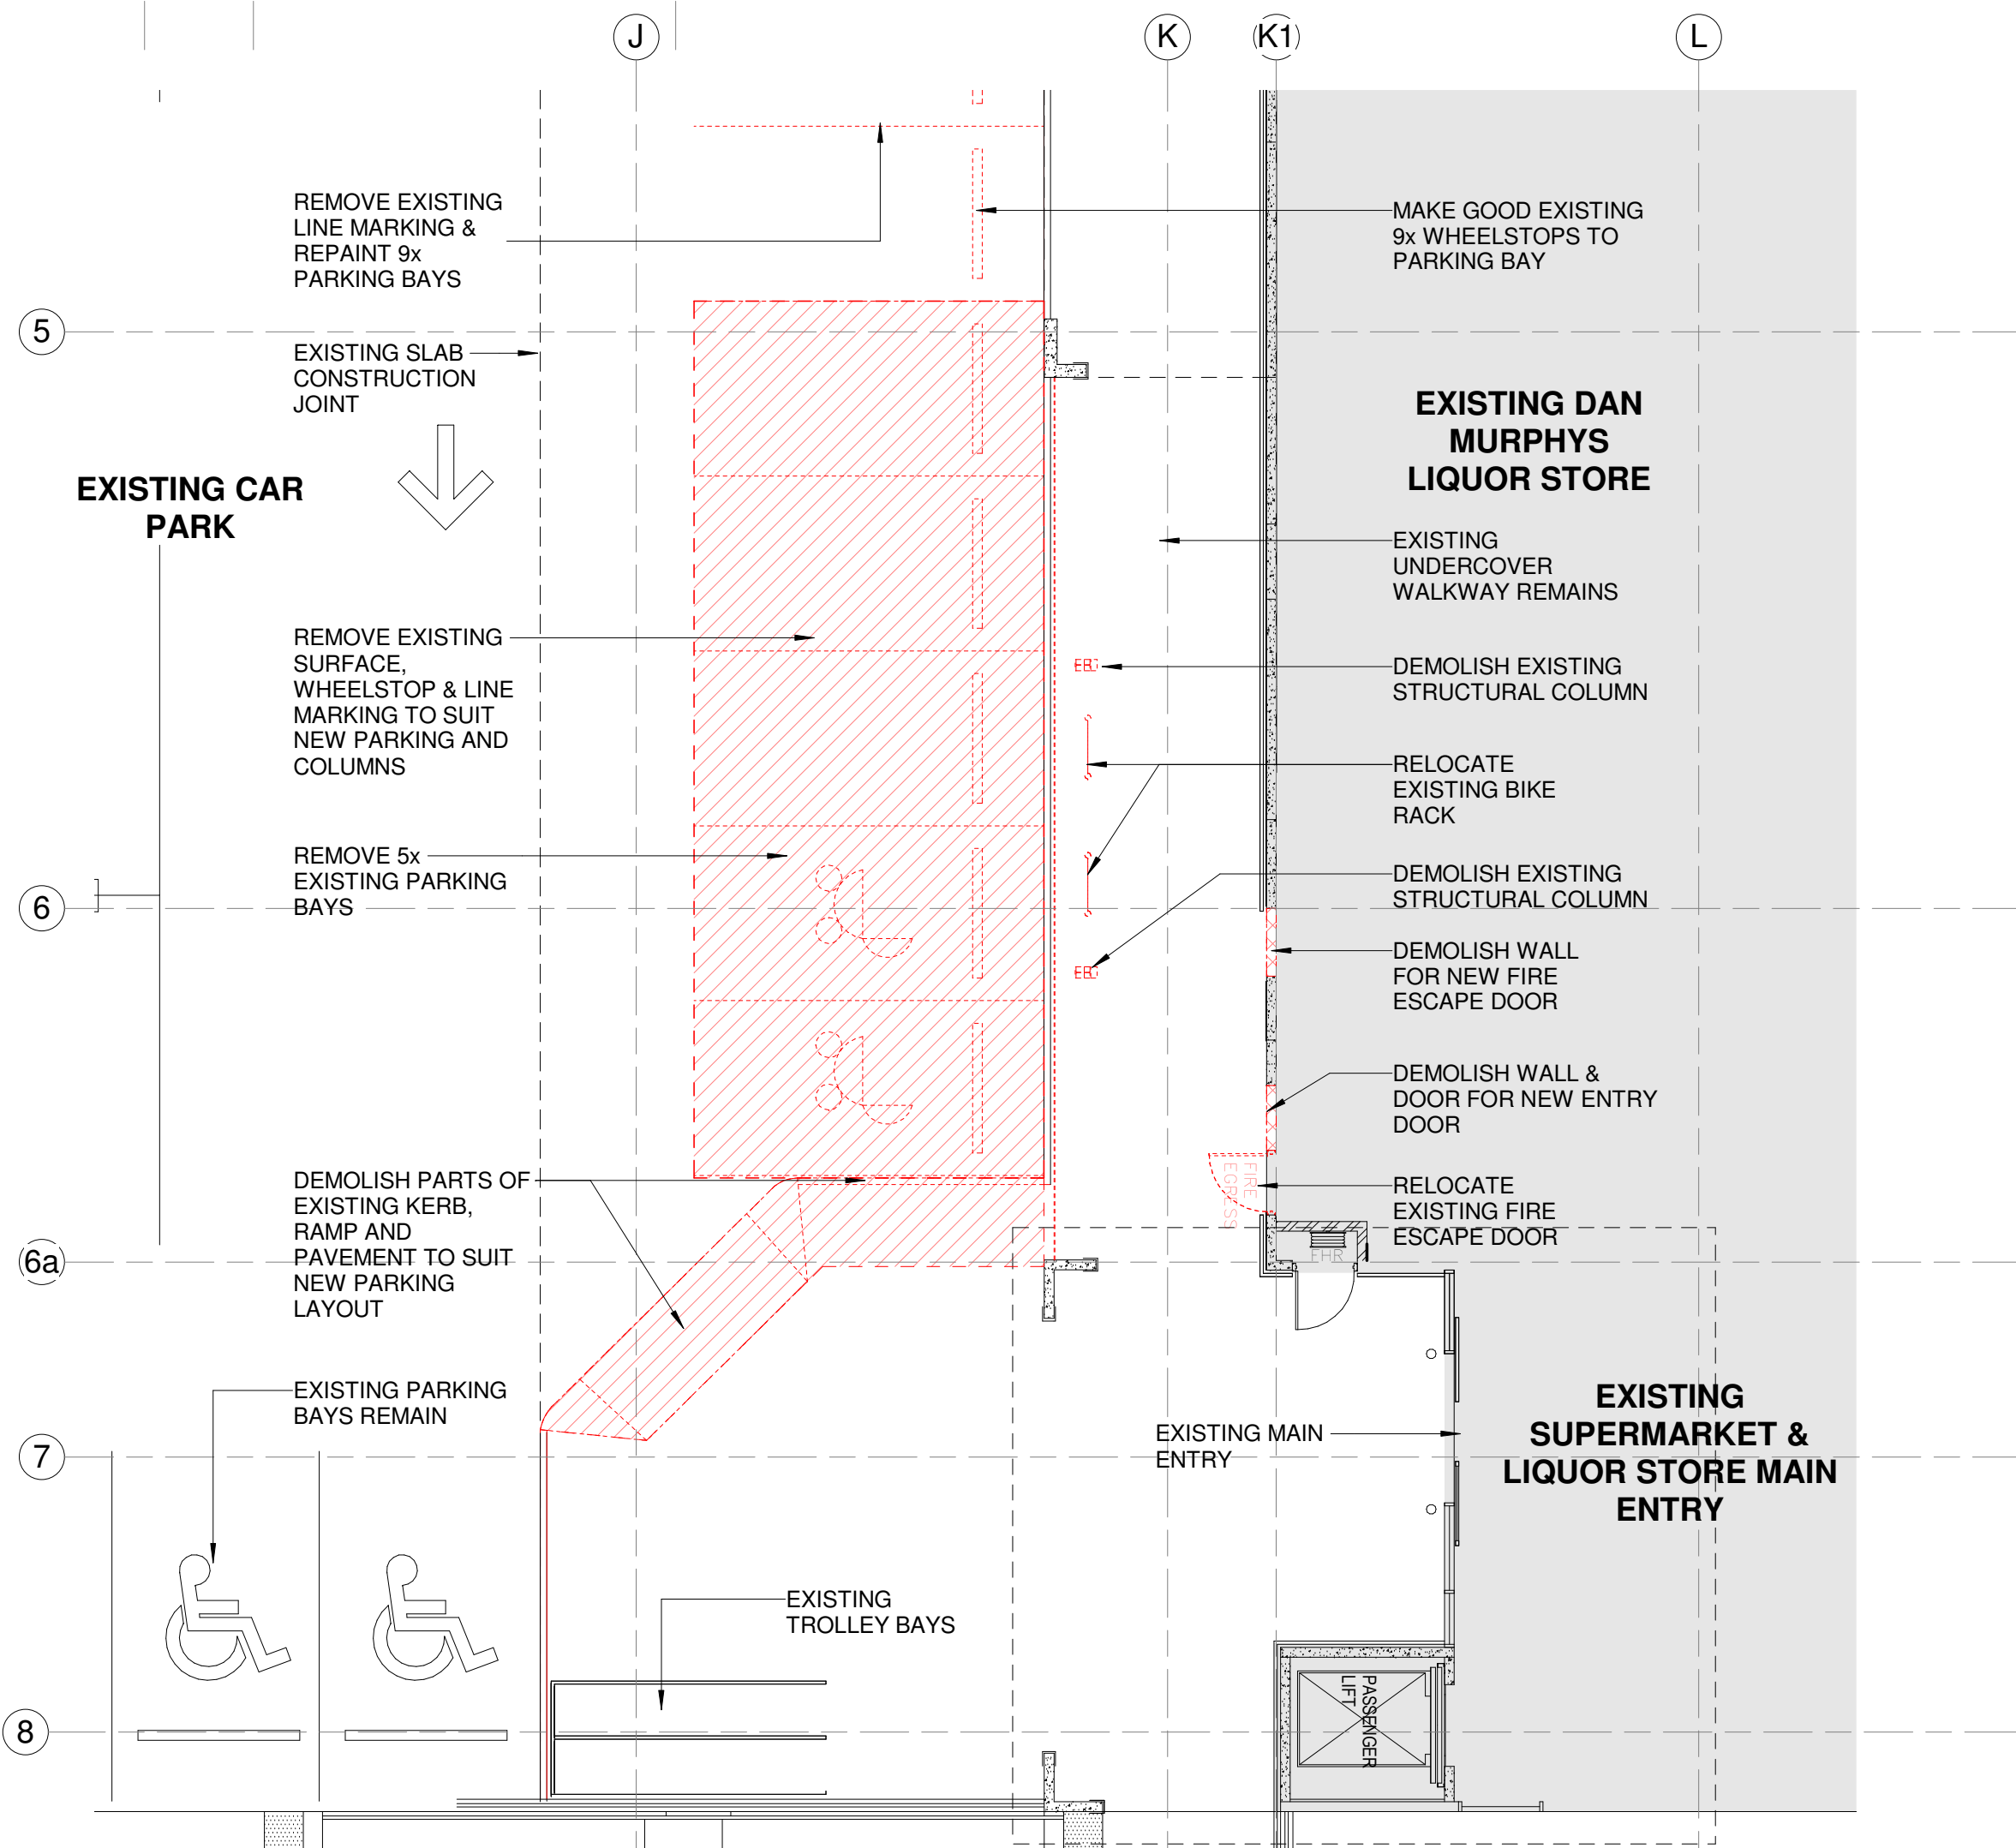


2 EXISTING & DEMOLITION PLAN - PICK UP AREA
1:100

DEMOLITION LEGEND

DEMOLITION WORK TO BE CO-ORDINATED WITH STRUCTURAL AND SERVICES ENGINEERS PRIOR TO COMMENCEMENT.

- PAVEMENT & FINISHES DEMOLITION
- WALL DEMOLITION
- OTHER DEMOLITION / REMOVAL

NOTE:
EXISTING SERVICES PIT AND DOWNPIPES TO REMAIN UNLESS NOTED OTHERWISE ON ENG'S DRAWINGS

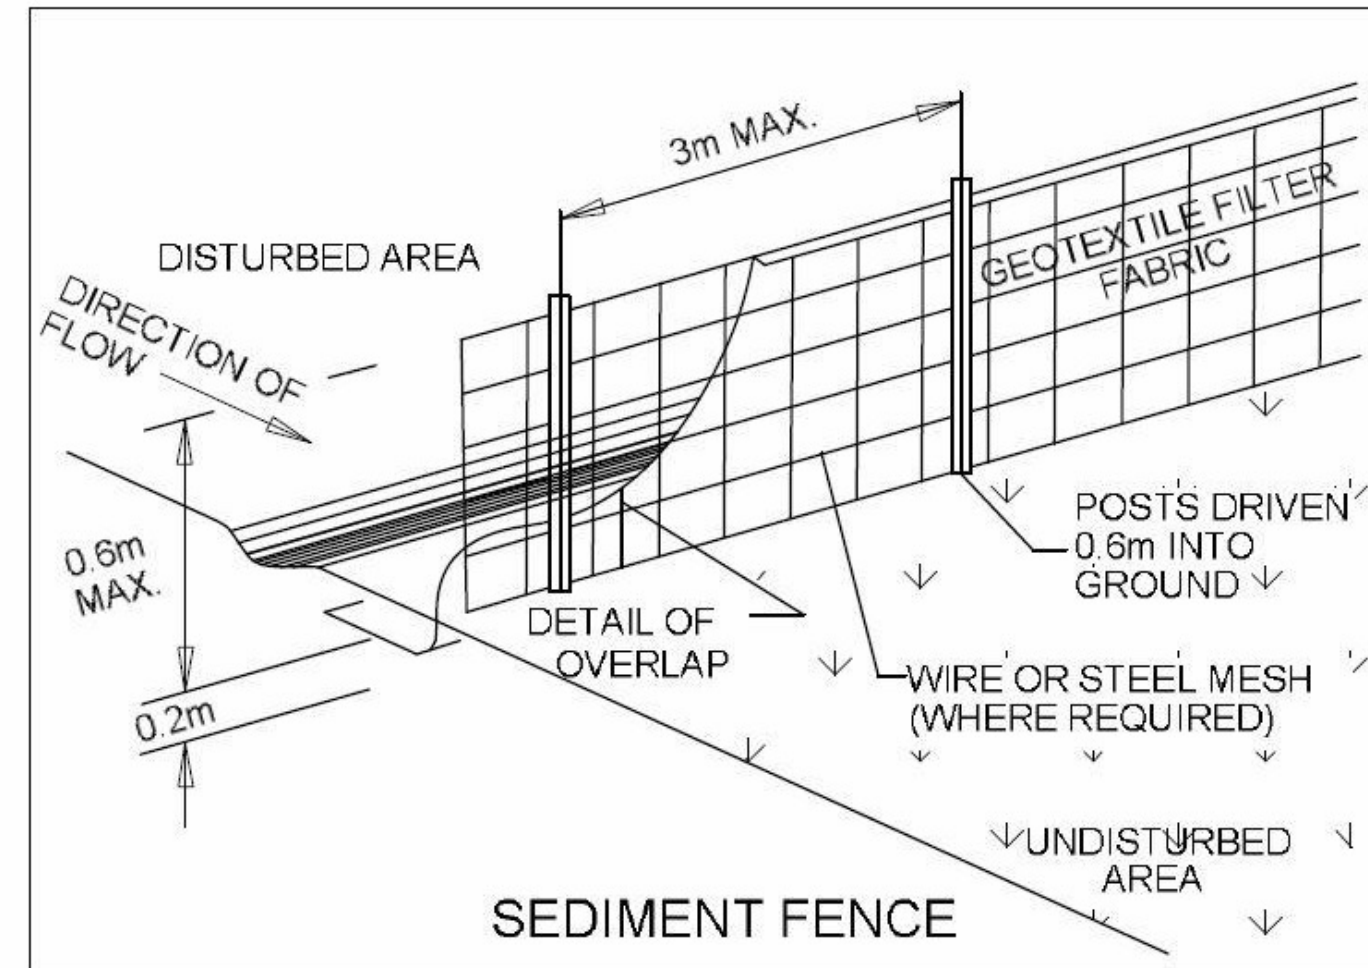

DEVELOPMENT APPLICATION
NOT FOR CONSTRUCTION

TRUE NORTH

1:100

0 1 2 3 4 5 6

THIS PLAN IS TO BE READ IN CONJUNCTION WITH THE CONDITIONS OF DEVELOPMENT CONSENT

DA2019/0402

ISSUE	DATE	DESCRIPTION
DA-P5	03-04-2019	DA ISSUE
DA-P4	02-04-2019	FOR REVIEW
DA-P3	28-03-2019	FOR REVIEW
DA-P2	21-03-2019	FOR REVIEW
DA-P1	12-03-2018	FOR REVIEW

Coordinated Reference Drawings

Discipline	Company
SURVEY	
STRUCTURE	
CIVIL	
MECHANICAL	
HYDRAULIC	
ELECTRICAL	
LANDSCAPE	

Client

WOOLWORTHS LIMITED
1 Woolworths Way, Bella Vista NSW

Project Manager

Architect

BN Architecture
Urban Design
Masterplanning
Graphics
Interiors

BN Group Pty Ltd
82 Alexander Street
Crows Nest, NSW 2065
ABN 43 092 960 499

T +61 2 9437 0511
F +61 2 9437 0522
www.bngronline.com
sydney@bngronline.com

Project

WOOLWORTHS PICK-UP FACILITY
25-29 PARK STREET, MONA VALE, NSW 2103
LOT 1, DP605804


Sheet name

EXISTING & DEMOLITION PLAN & ELEVATIONS


Scale @ A1: As indicated
Project No.: S1903
Drawn By: AL Checked By: PP

A01 SERIES - EXISTING & DEMOLITION	
Drawing No.	Proj Stage ISSUE
A01.02	DA-P5

PRINTED: 30/04/2019 3:15:27 PM

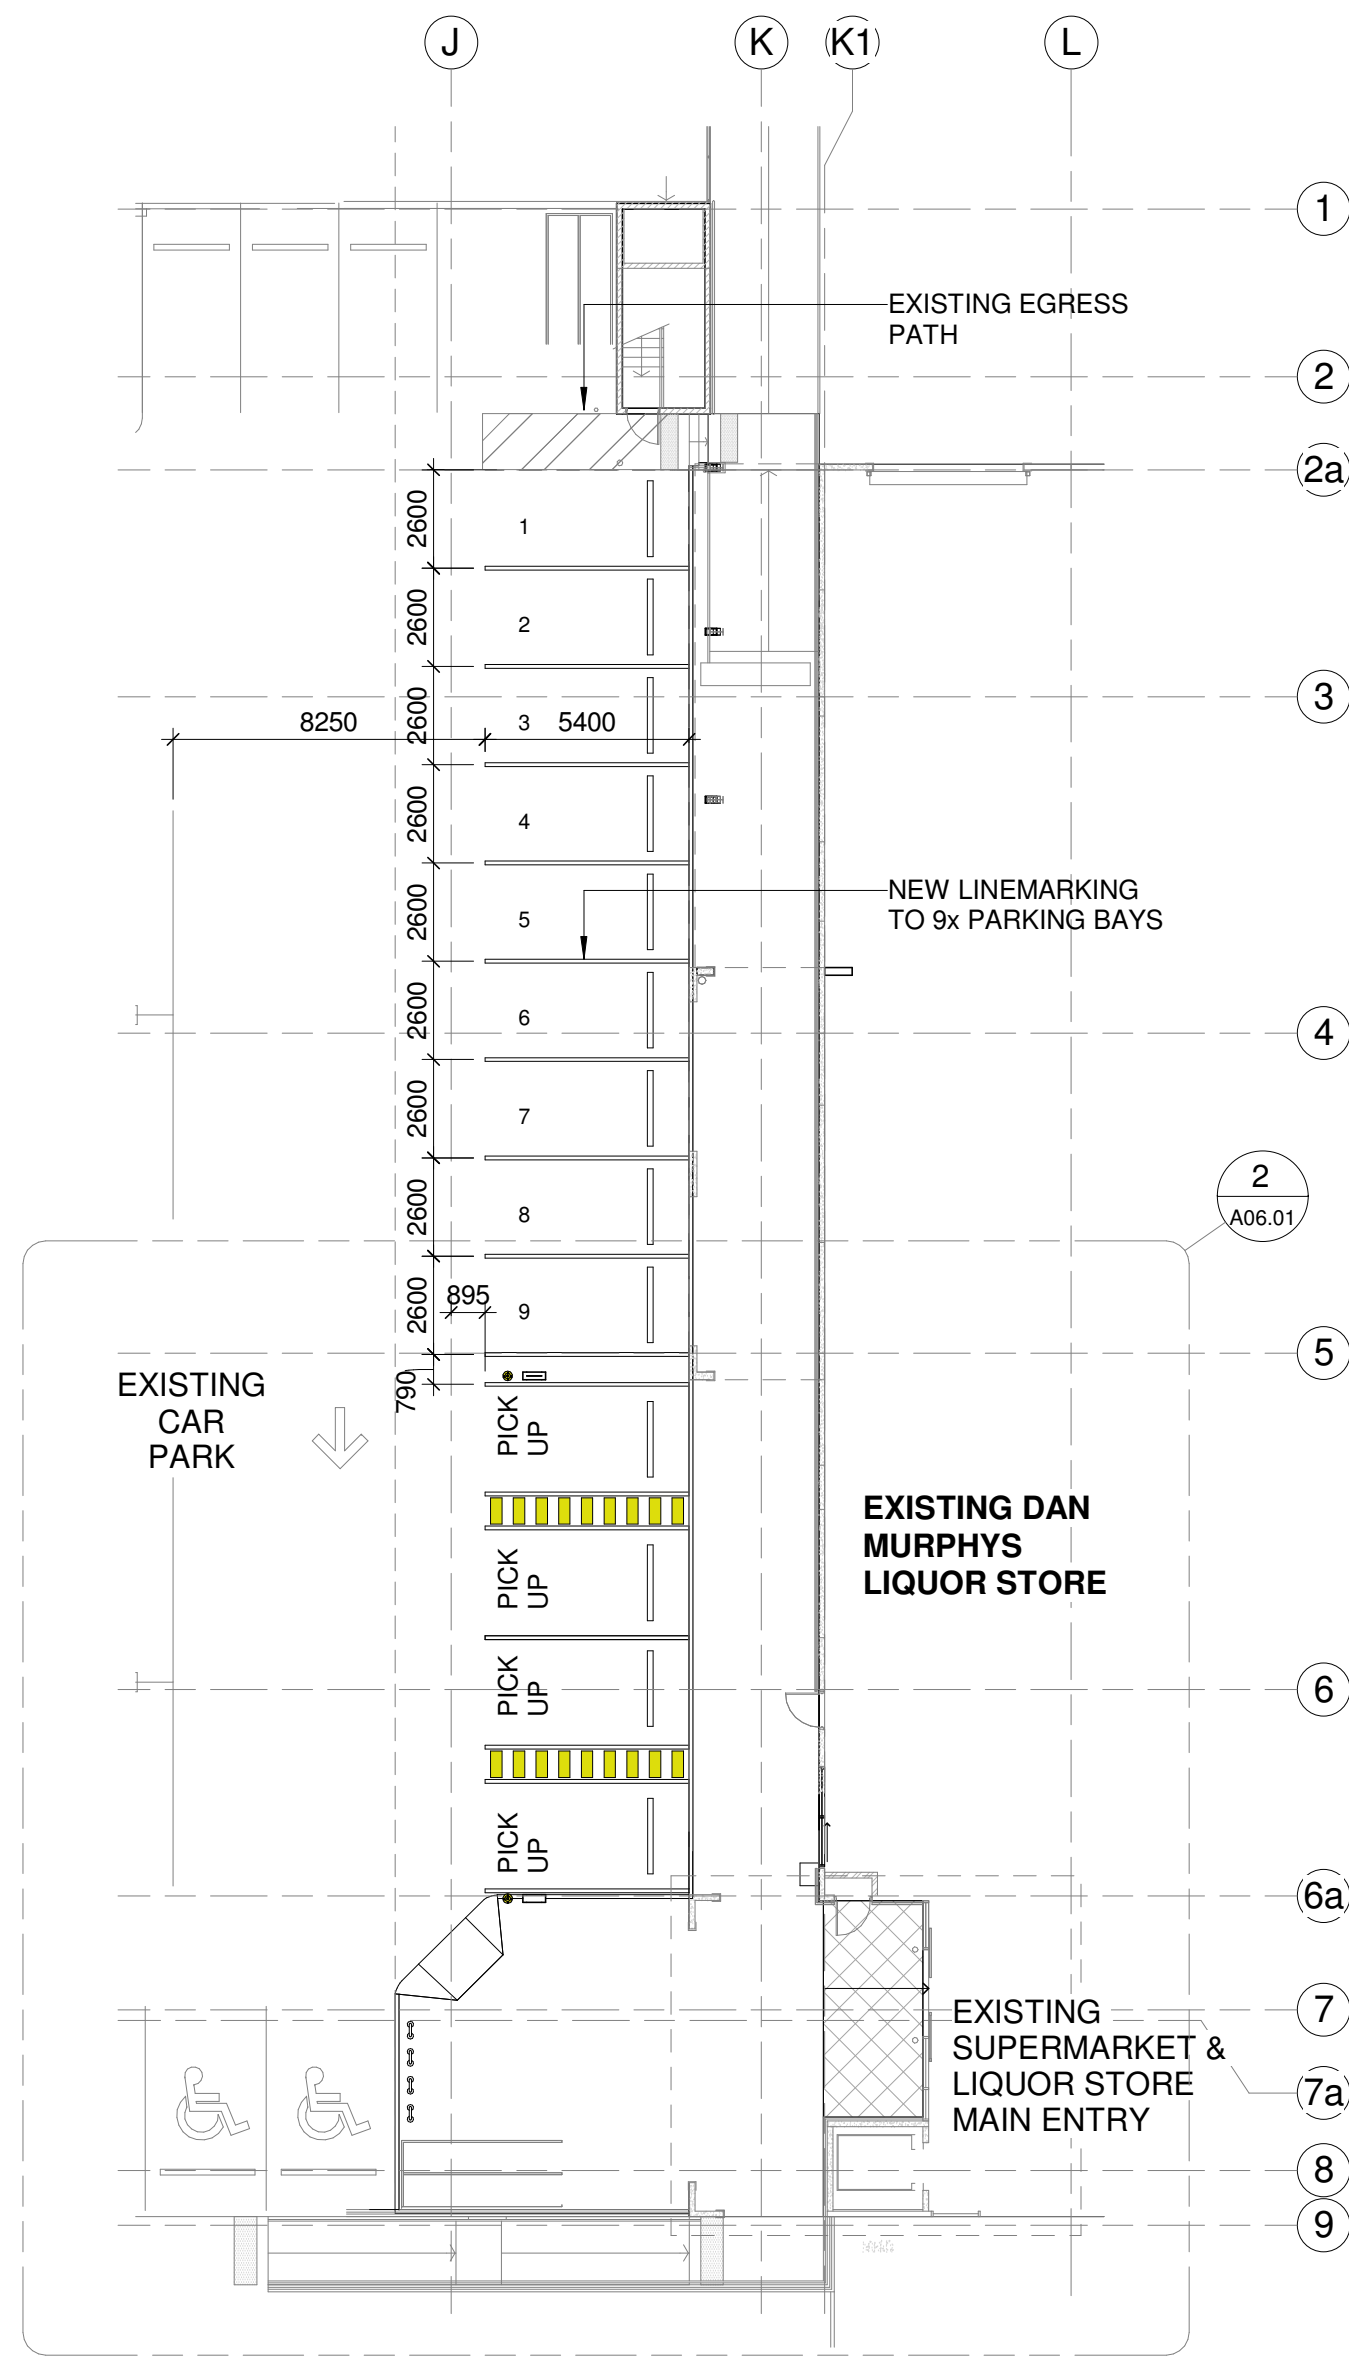

1 PROPOSED PLAN - GROUND LEVEL
1 : 200

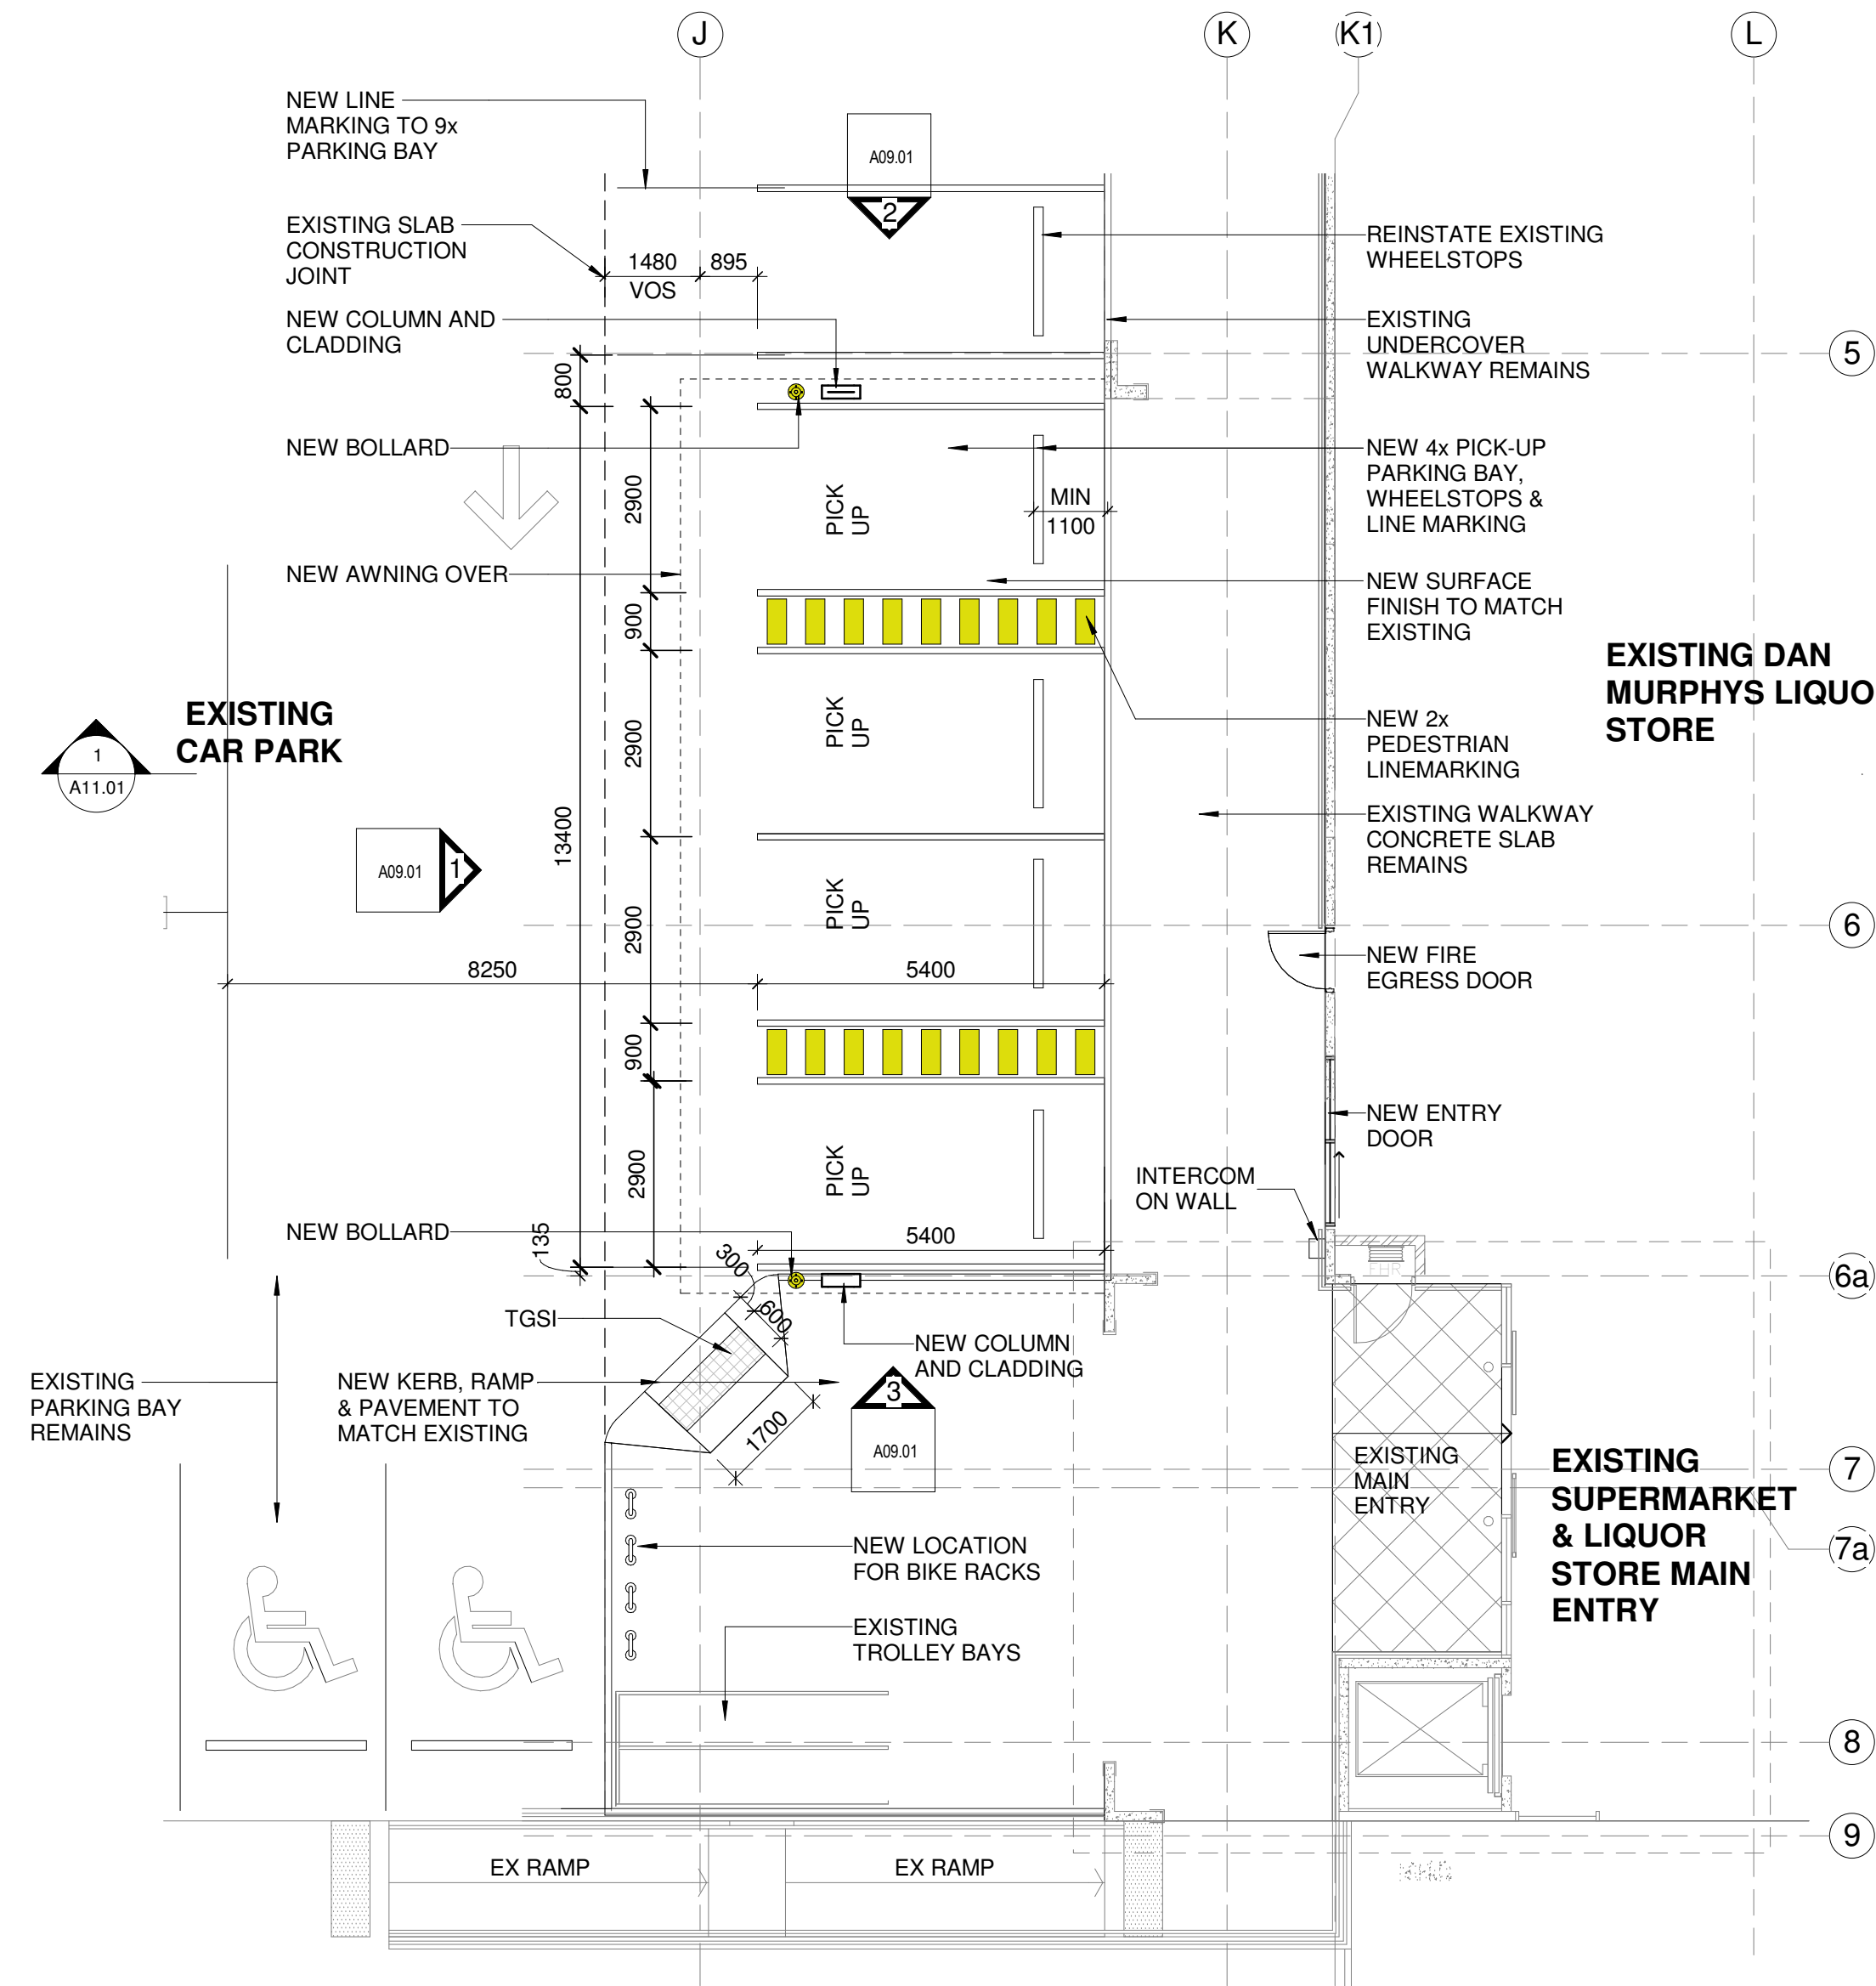

2 PROPOSED DETAIL PLAN - GROUND LEVEL
1 : 100

NOTE:
NEW DOWNPIPES TO CONNECT IN
WITH EXISTING STORMWATER
INFRASTRUCTURE.



DA-P5	03-04-2019	DA ISSUE
DA-P4	02-04-2019	FOR REVIEW
DA-P3	28-03-2019	FOR REVIEW
DA-P2	21-03-2019	FOR REVIEW
DA-P1	12-03-2018	FOR REVIEW

ISSUE	DATE	DESCRIPTION
All dimensions to be checked on site, written dimensions only to be used. Refer to all detail drawings, structural, mechanical and services drawings before commencing work. Refer any discrepancies to the Architect. Do not scale from drawings. Copyright of the design shown herein is retained by BN Group Pty Ltd. Written authority is required for any reproduction. Completion of the Quality Record is evidence that the design and drawing have been verified as conforming with the requirements of the Project. Quality Plan. Where the Quality Record is incomplete, all information on the drawing is intended for preliminary purpose only as it is unchecked.		

Coordinated Reference Drawings	
Discipline	Company
SURVEY	
STRUCTURE	
CIVIL	
MECHANICAL	
HYDRAULIC	
ELECTRICAL	
LANDSCAPE	

Client	
	WOOLWORTHS LIMITED 1 Woolworths Way, Bella Vista NSW

Project Manager	
-----------------	--

Architect	
	BN Architecture Urban Design Masterplanning Graphics Interiors
BN Group Pty Ltd 82 Alexander Street Crows Nest, NSW 2065 ABN 43 092 960 499	T +61 2 9437 0511 F +61 2 9437 0522 www.bngrouponline.com sydney@bngrouponline.com

Project	
WOOLWORTHS PICK-UP FACILITY	
25-29 PARK STREET, MONA VALE, NSW 2103 LOT 1, DP605804	

Sheet name	
------------	--


PROPOSED PLAN - GROUND LEVEL	
------------------------------	--

Scale @ A1:	As indicated
Project No.:	S1903
Drawn By: AL	Checked By: PP

A06 SERIES - SETOUT PLANS	
Drawing No.	Proj Stage ISSUE


A06.01	DA-P5
--------	-------

DEVELOPMENT APPLICATION
NOT FOR CONSTRUCTION

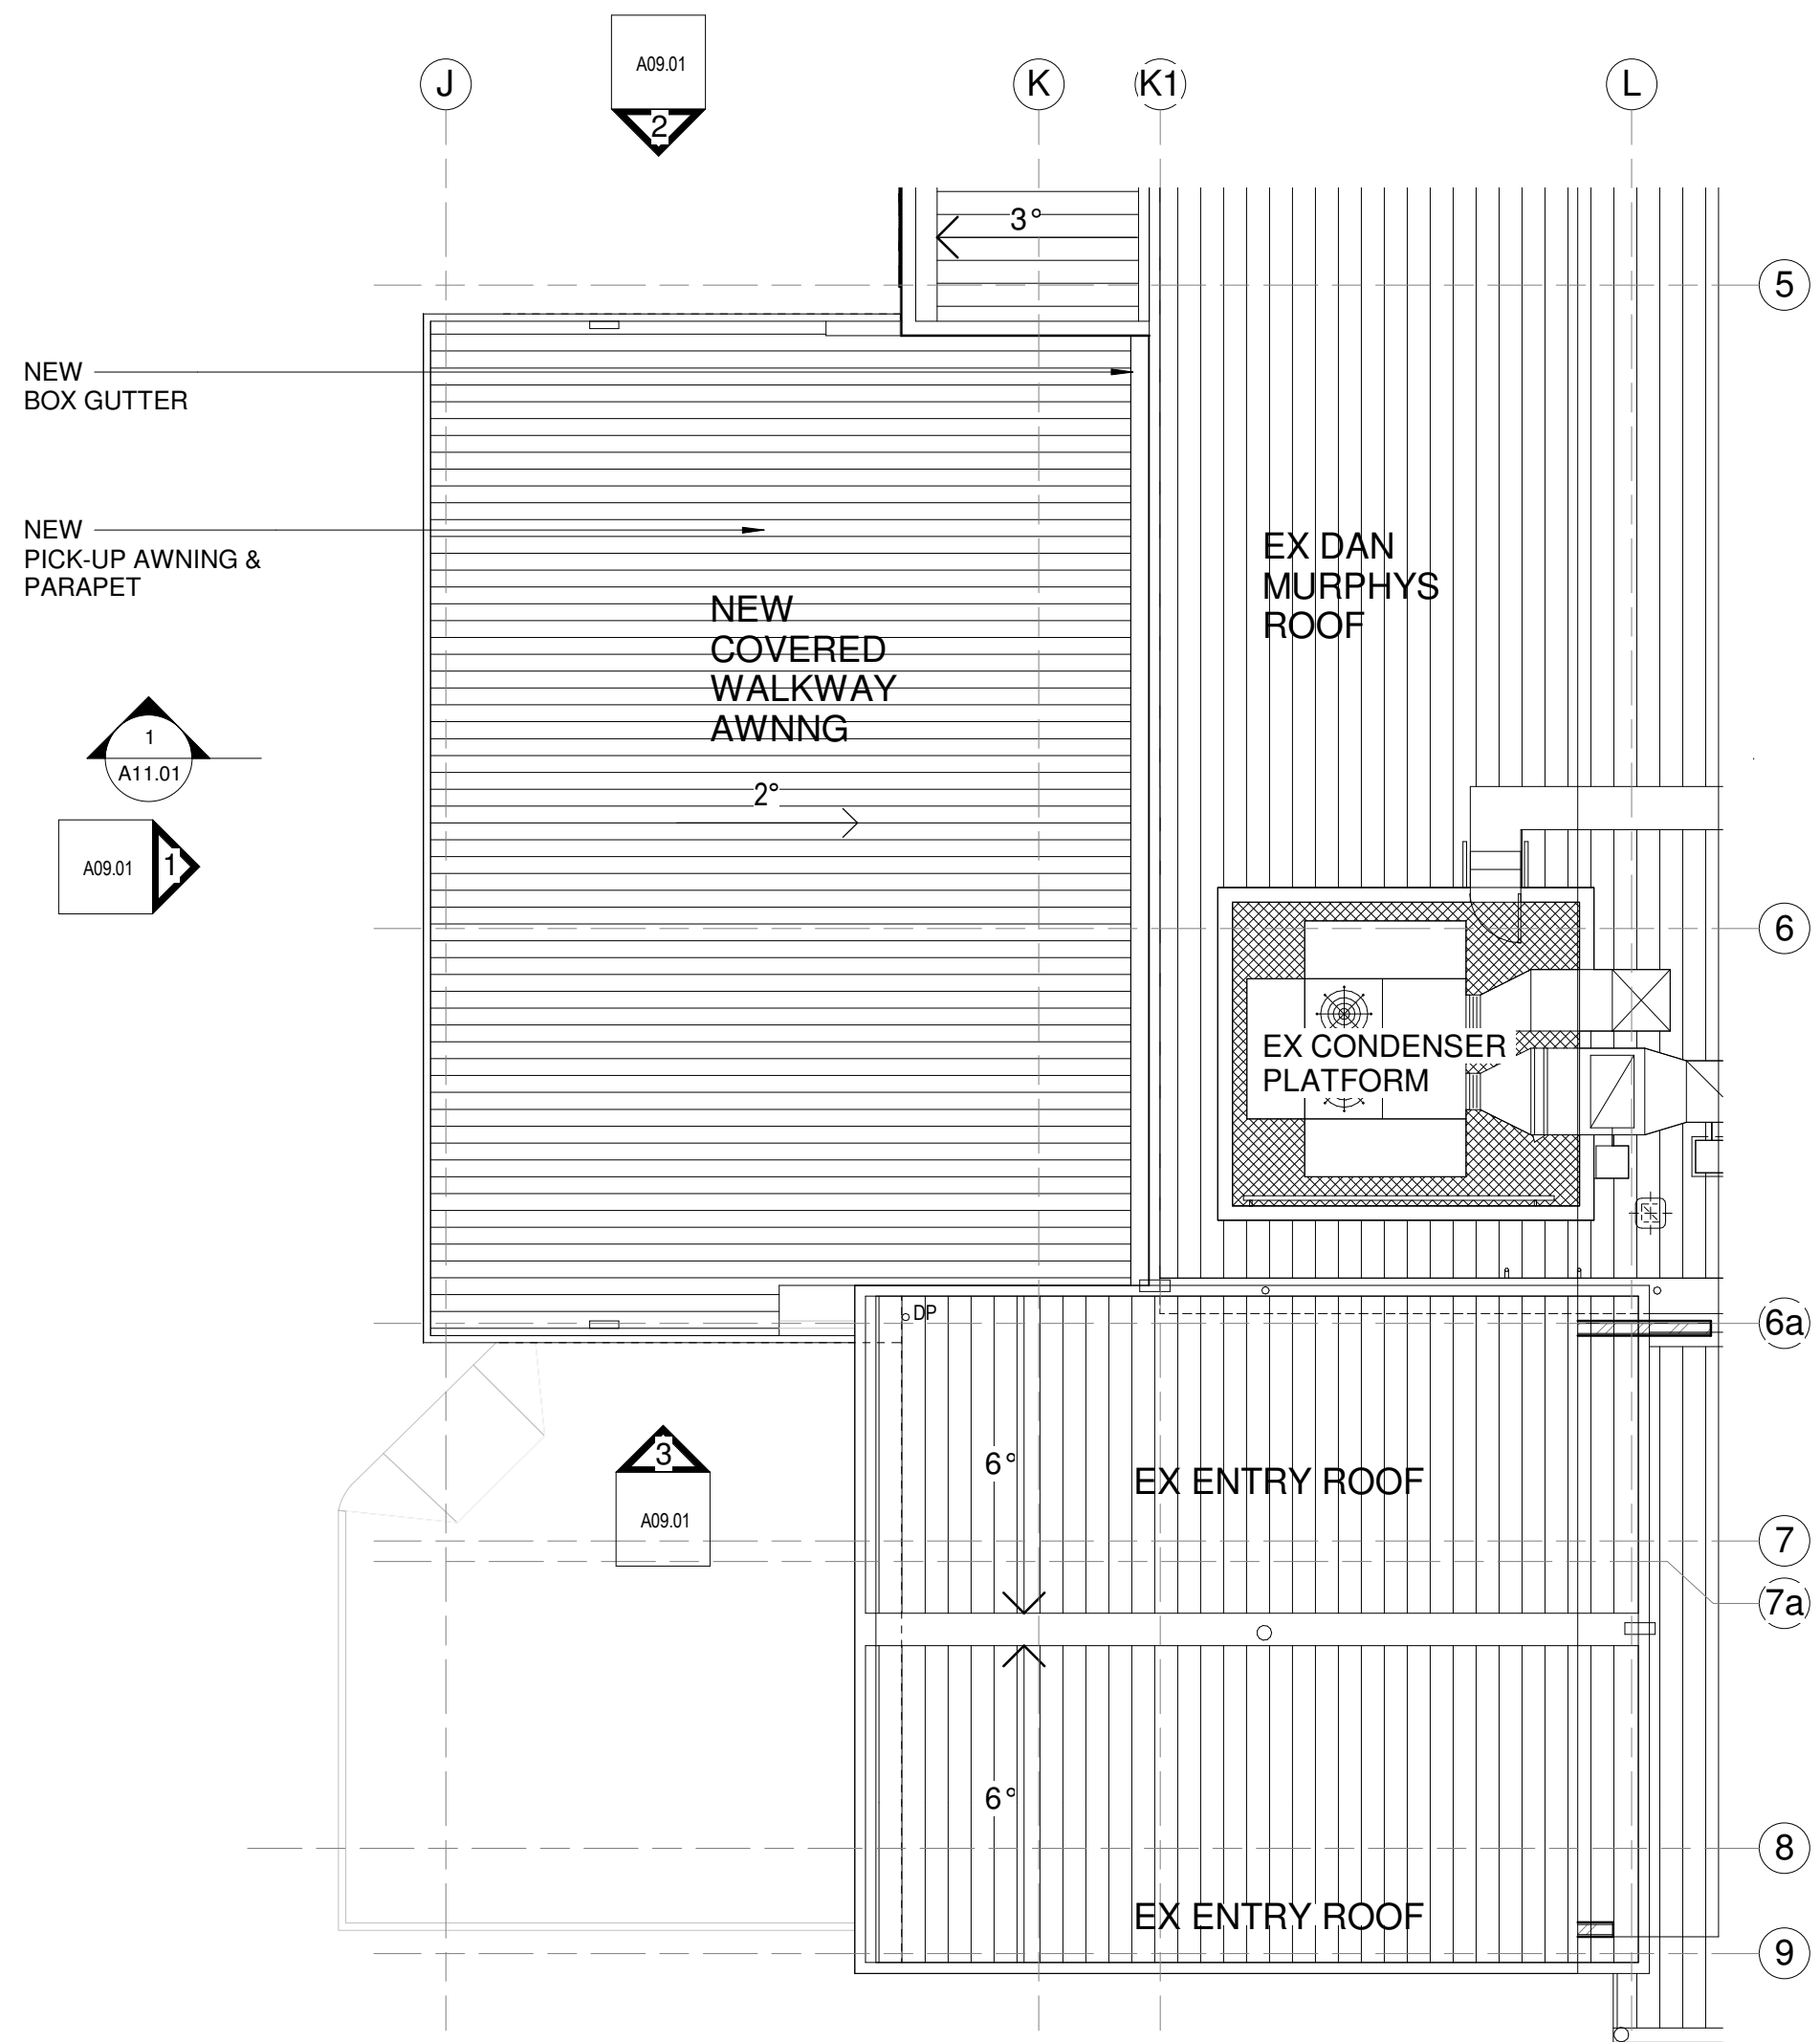

1 PROPOSED PLAN - AWNING LEVEL
1 : 100

NOTE:
NEW DOWNPIPES TO CONNECT IN
WITH EXISTING STORMWATER
INFRASTRUCTURE.

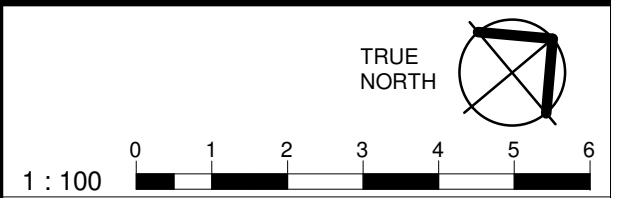

**THIS PLAN IS TO BE READ IN
CONJUNCTION WITH
THE CONDITIONS OF DEVELOPMENT
CONSENT**

DA2019/0402

DA-P4	03-04-2019	DA ISSUE
DA-P3	28-03-2019	FOR REVIEW
DA-P2	21-03-2019	FOR REVIEW
DA-P1	12-03-2018	FOR REVIEW

ISSUE	DATE	DESCRIPTION
-------	------	-------------

All dimensions to be checked on site, written dimensions only to be used. Refer to all detail drawings, structural, mechanical and services drawings before commencing work. Refer any discrepancies to the Architect. Do not scale from drawings. Copyright of the design shown herein is retained by BN Group Pty Ltd. Written authority is required for any reproduction. Completion of the Quality Record is evidence that the design and drawing have been verified as conforming with the requirements of the Project Quality Plan. Where the Quality Record is incomplete, all information on the drawing is intended for preliminary purpose only as it is unchecked.

Coordinated Reference Drawings	
Discipline	Company
SURVEY	
STRUCTURE	
CIVIL	
MECHANICAL	
HYDRAULIC	
ELECTRICAL	
LANDSCAPE	

Client

 **WOOLWORTHS LIMITED**
1 Woolworths Way, Bella Vista
NSW

Project Manager

Architect

BN Architecture
Urban Design
Masterplanning
Graphics
Interiors

BN Group Pty Ltd
82 Alexander Street
Crows Nest, NSW 2065
ABN 43 082 960 499

T +61 2 9437 0511
F +61 2 9437 0522
www.bngrouponline.com
sydney@bngrouponline.com

Project

**WOOLWORTHS PICK-UP
FACILITY**

25-29 PARK STREET, MONA VALE, NSW 2103
LOT 1, DP605804

Sheet name


**PROPOSED PLAN -
AWNING LEVEL**

Scale @ A1: As indicated
Project No.: S1903
Drawn By: AL Checked By: PP


Drawing No.	Proj Stage	ISSUE
A06.50	DA-P4	

DEVELOPMENT APPLICATION
NOT FOR CONSTRUCTION


PRINTED: 4/04/2019 11:41:07 AM

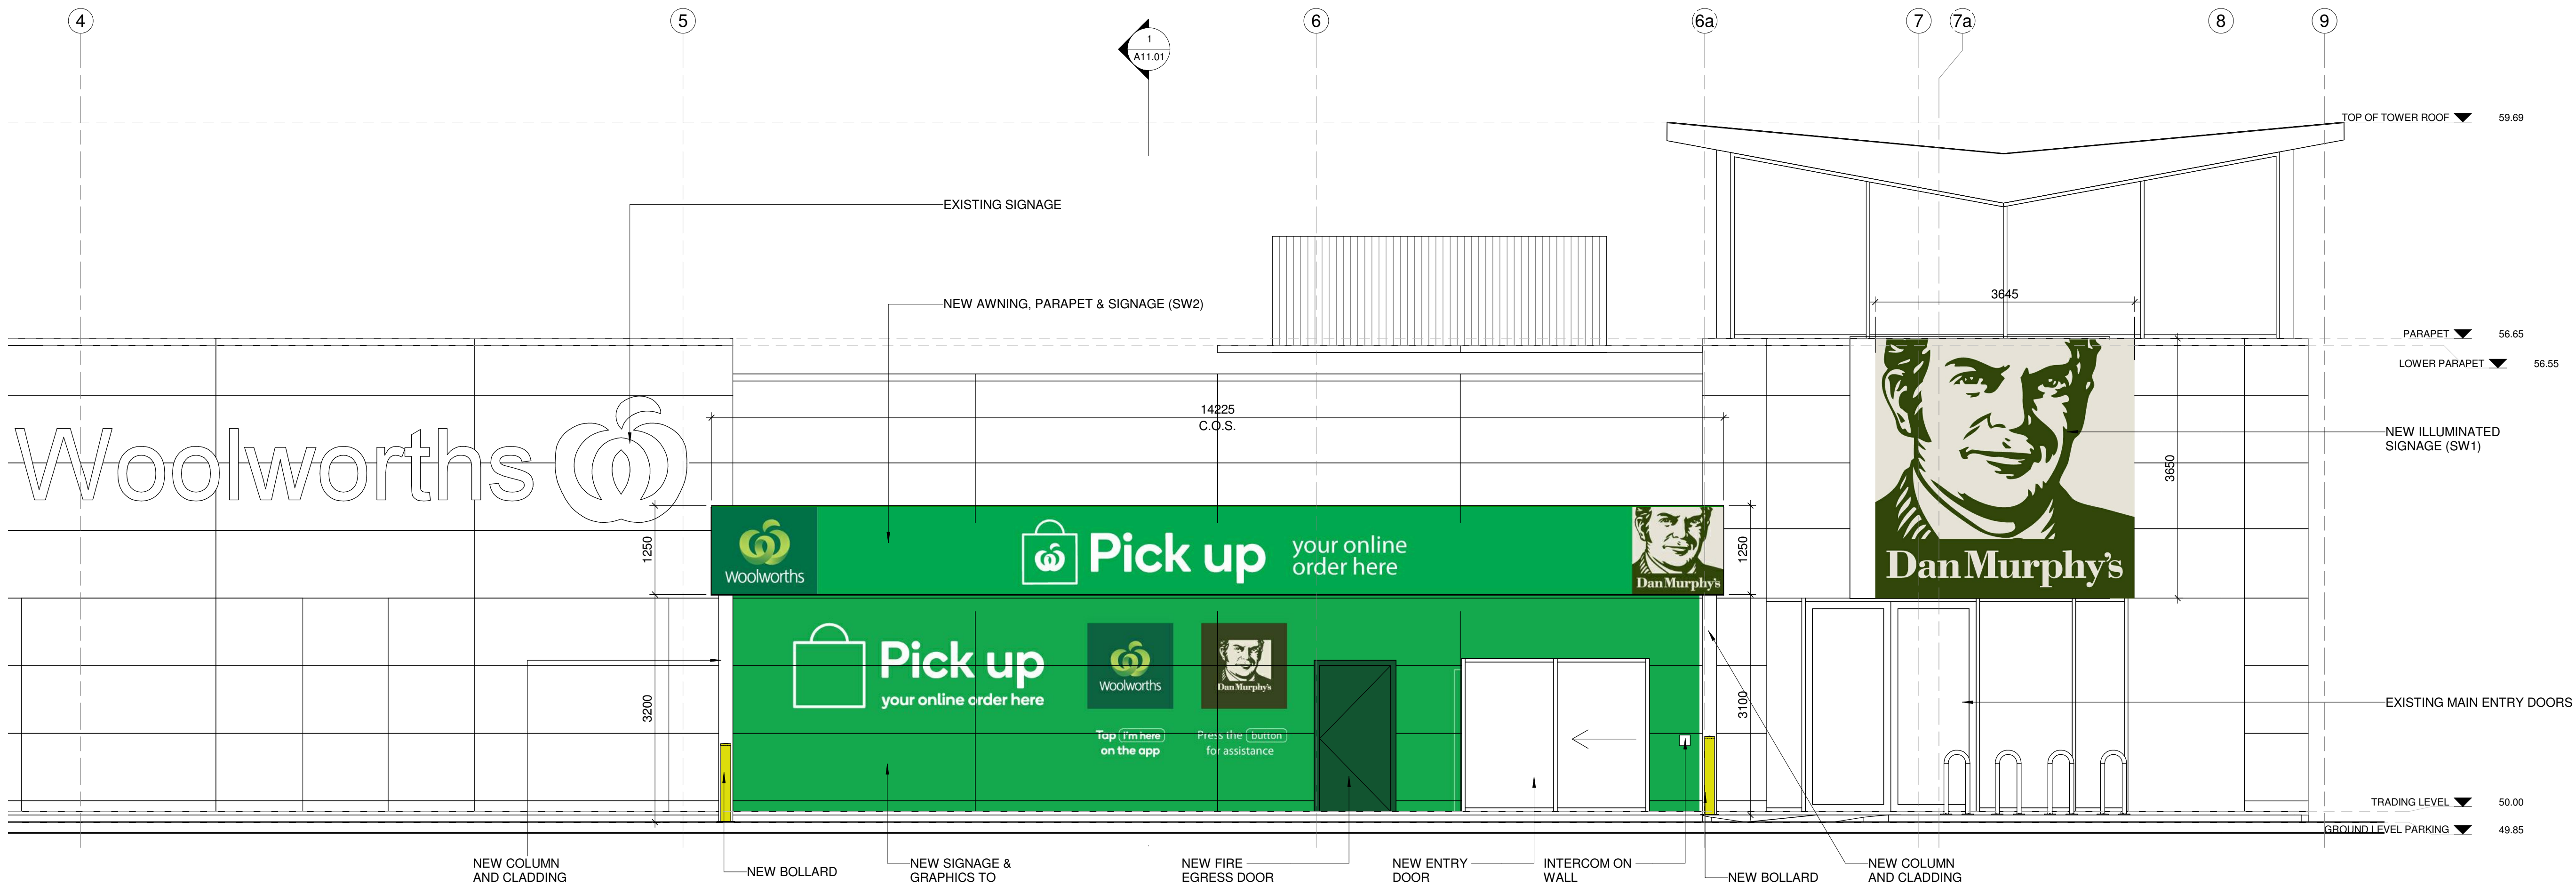

1 PROPOSED ELEVATION - NORTH-WEST
1:50

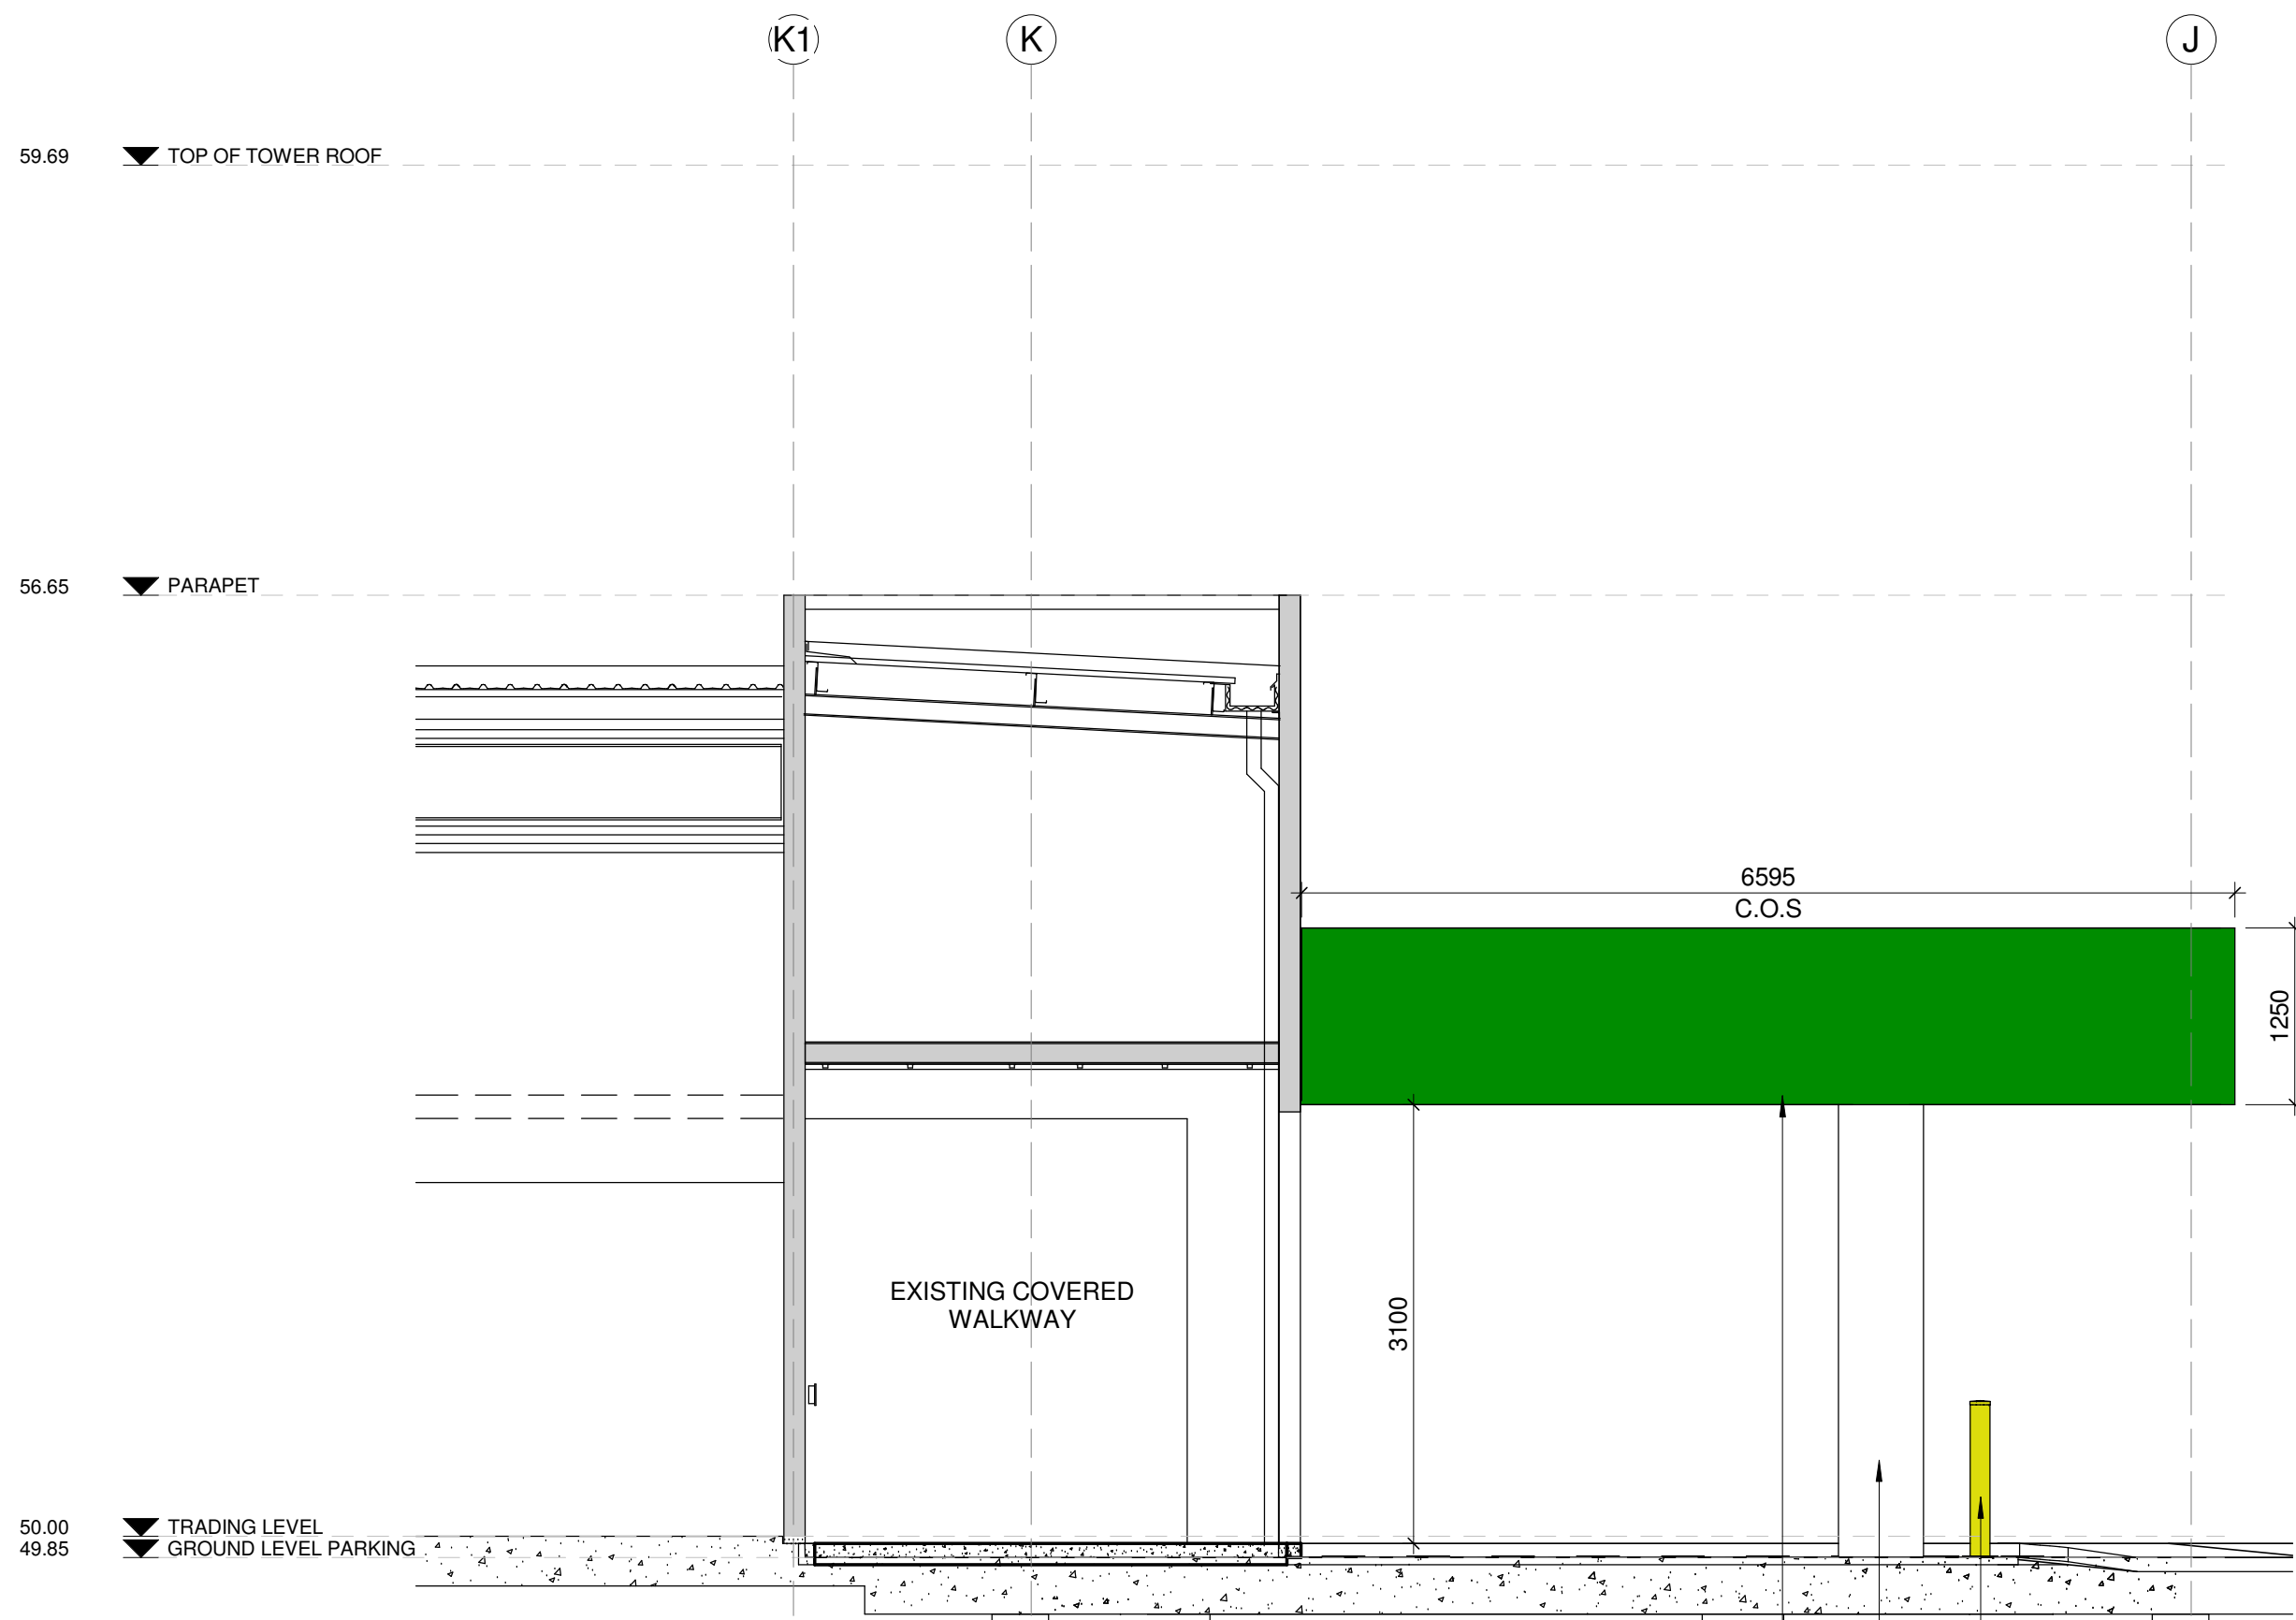

2 PROPOSED ELEVATION - WEST
1:50

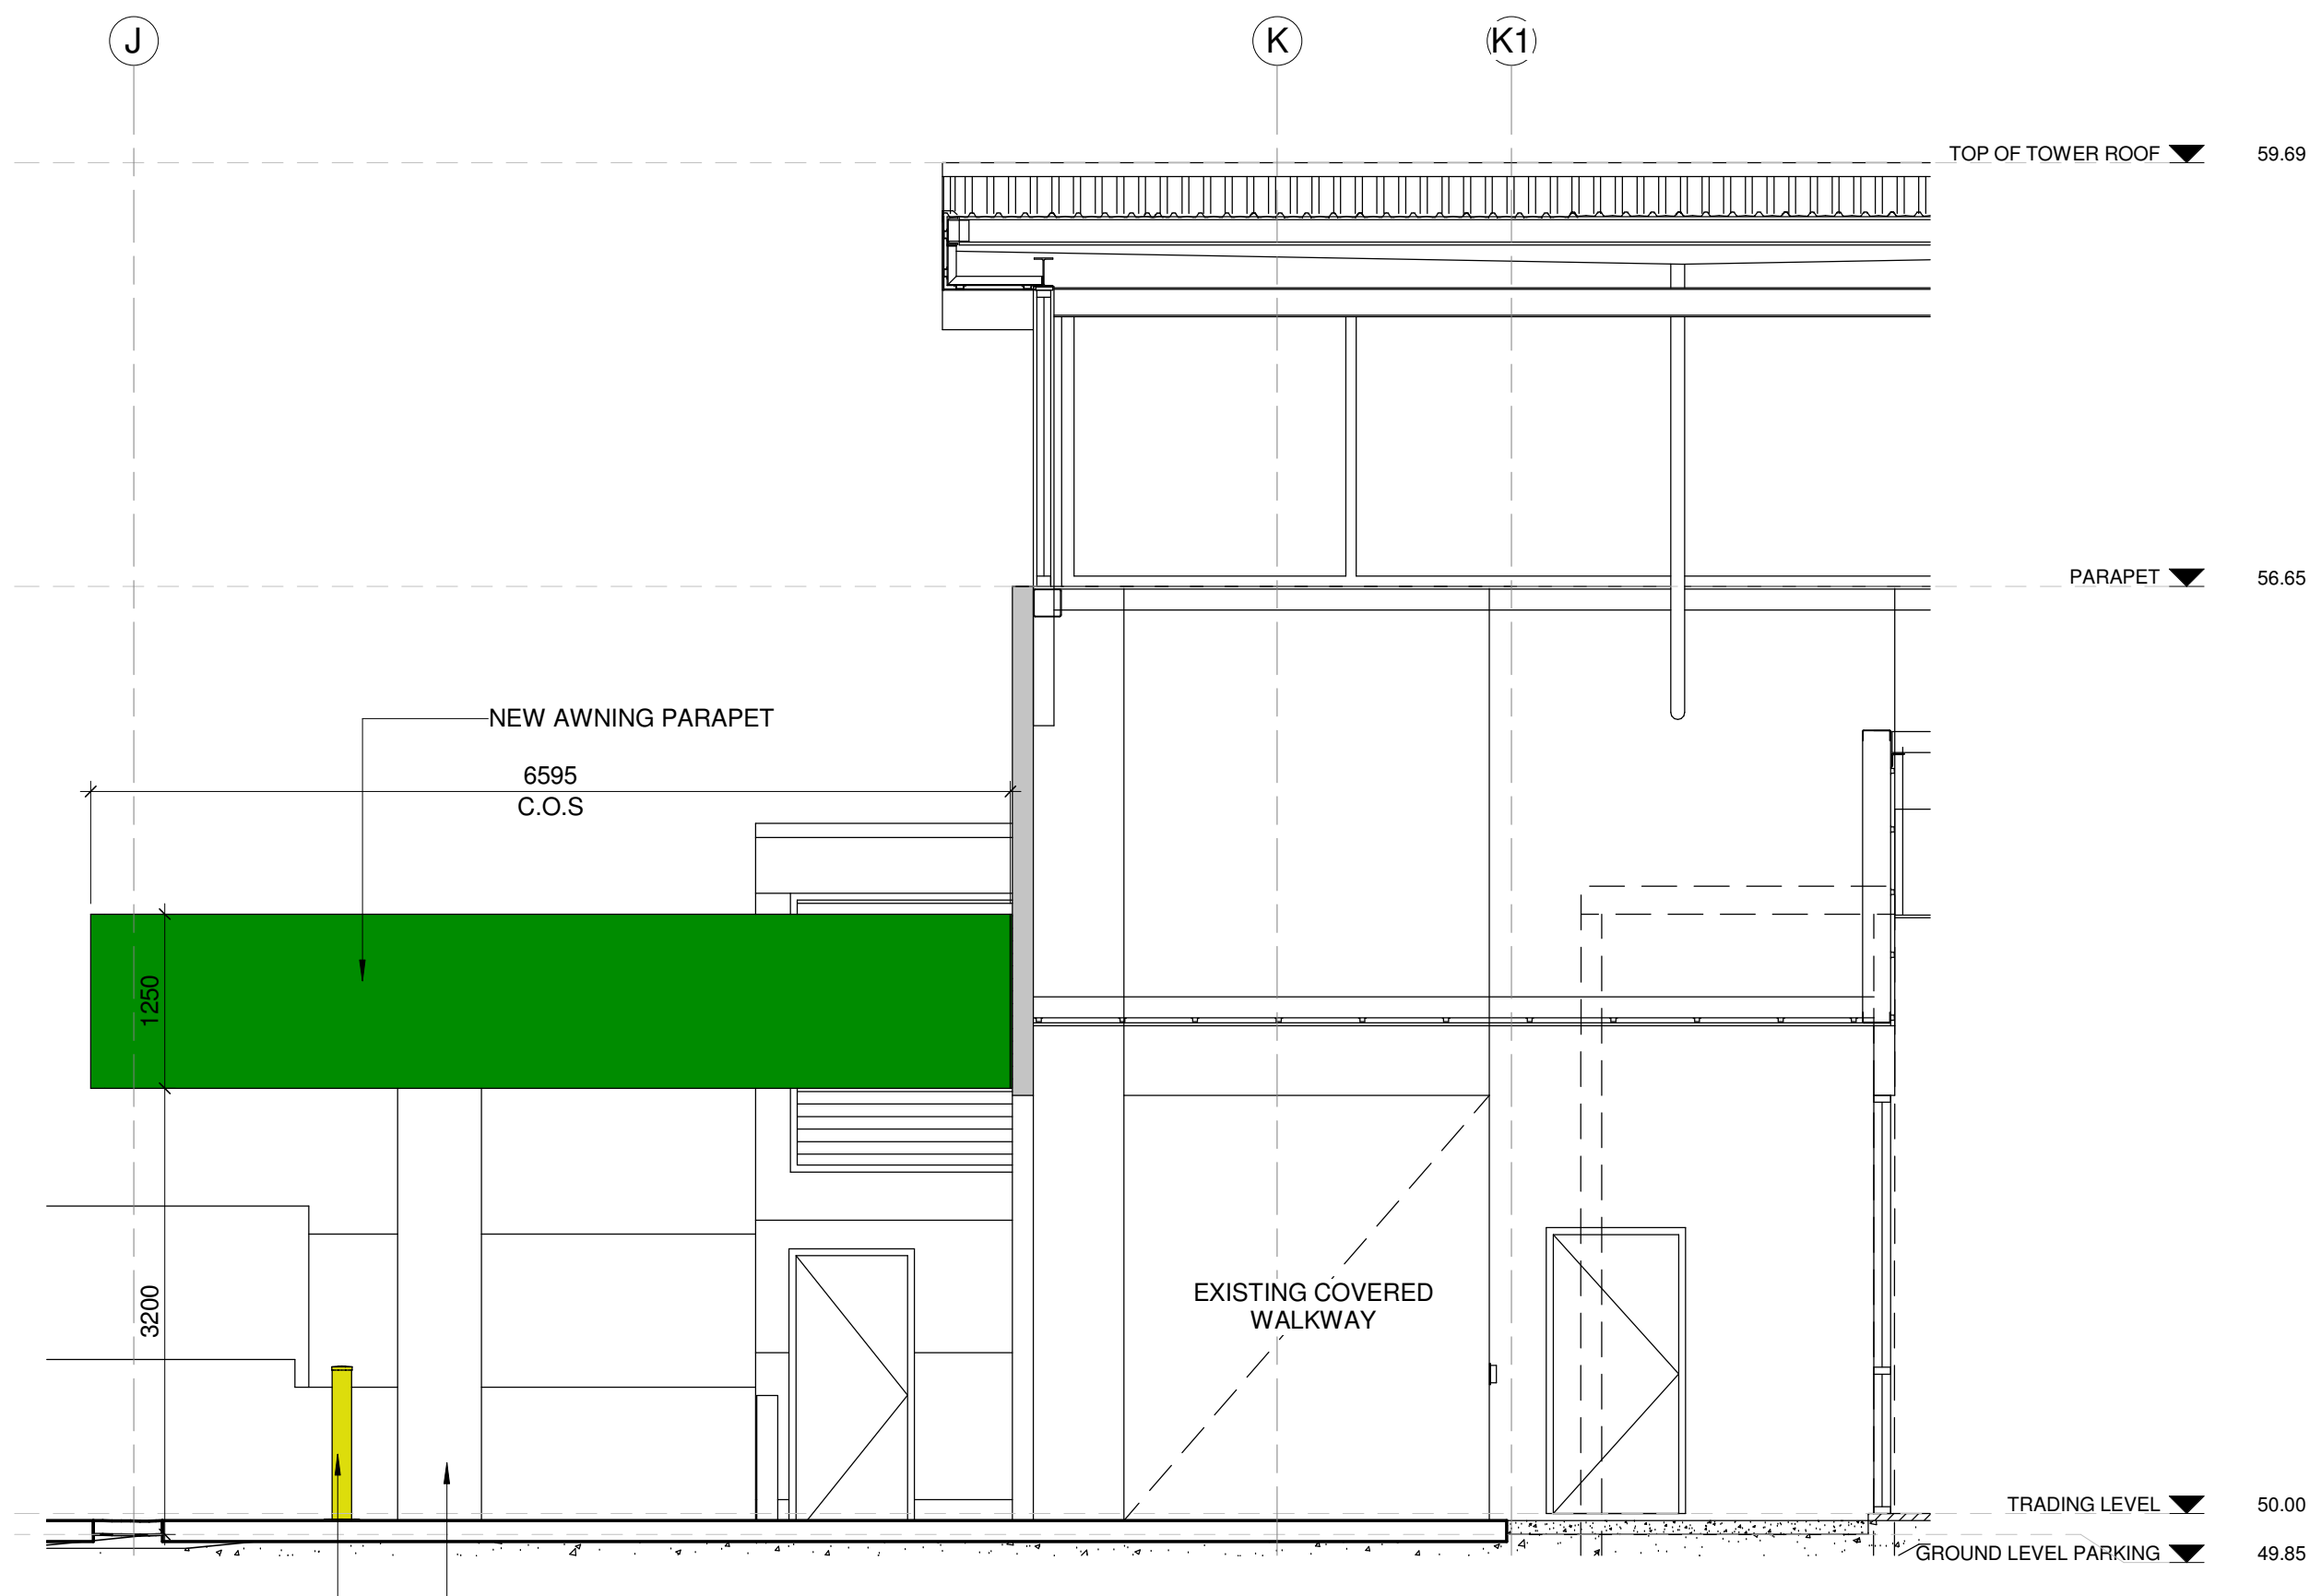

3 PROPOSED ELEVATION EAST
1:50

DEVELOPMENT APPLICATION
NOT FOR CONSTRUCTION

1 : 50

THIS PLAN IS TO BE READ IN
CONJUNCTION WITH
THE CONDITIONS OF DEVELOPMENT
CONSENT
DA2019/0402

ISSUE	DATE	DESCRIPTION
DA-P5	03-04-2019	DA ISSUE
DA-P4	02-04-2019	FOR REVIEW
DA-P3	28-03-2019	FOR REVIEW
DA-P2	21-03-2019	FOR REVIEW
DA-P1	12-03-2018	FOR REVIEW

All dimensions to be checked on site, written dimensions only to be used. Refer to all detail drawings, structural, mechanical and services drawings before commencing work. Refer any discrepancies to the Architect. Do not scale from drawings. Copyright of the design shown herein is retained by BN Group Pty Ltd. Written authority is required for any reproduction. Completion of the Quality Record is evidence that the design and drawing have been verified as conforming with the requirements of the Project Quality Plan. Where the Quality Record is incomplete, all information on the drawing is intended for preliminary purpose only as it is unchecked.

Coordinated Reference Drawings	
Discipline	Company
SURVEY	
STRUCTURE	
CIVIL	
MECHANICAL	
HYDRAULIC	
ELECTRICAL	
LANDSCAPE	

Client
WOOLWORTHS LIMITED
1 Woolworths Way, Bella Vista
NSW

Project Manager

Architect
BN Architecture
Urban Design
Masterplanning
Graphics
Interiors
BN Group Pty Ltd
82 Alexander Street
Crows Nest, NSW 2065
ABN 43 082 960 499
T +61 2 9437 0511
F +61 2 9437 0522
www.bngronline.com
sydney@bngronline.com

Project
**WOOLWORTHS PICK-UP
FACILITY**
25-29 PARK STREET, MONA VALE, NSW 2103
LOT 1, DP605804


Sheet name

PROPOSED ELEVATIONS

Scale @ A1: 1:50
Project No.: S1903
Drawn By: AL Checked By: PP

A09 SERIES - SETOUT PLANS	
Drawing No.	Proj Stage ISSUE

A09.01 DA-P5

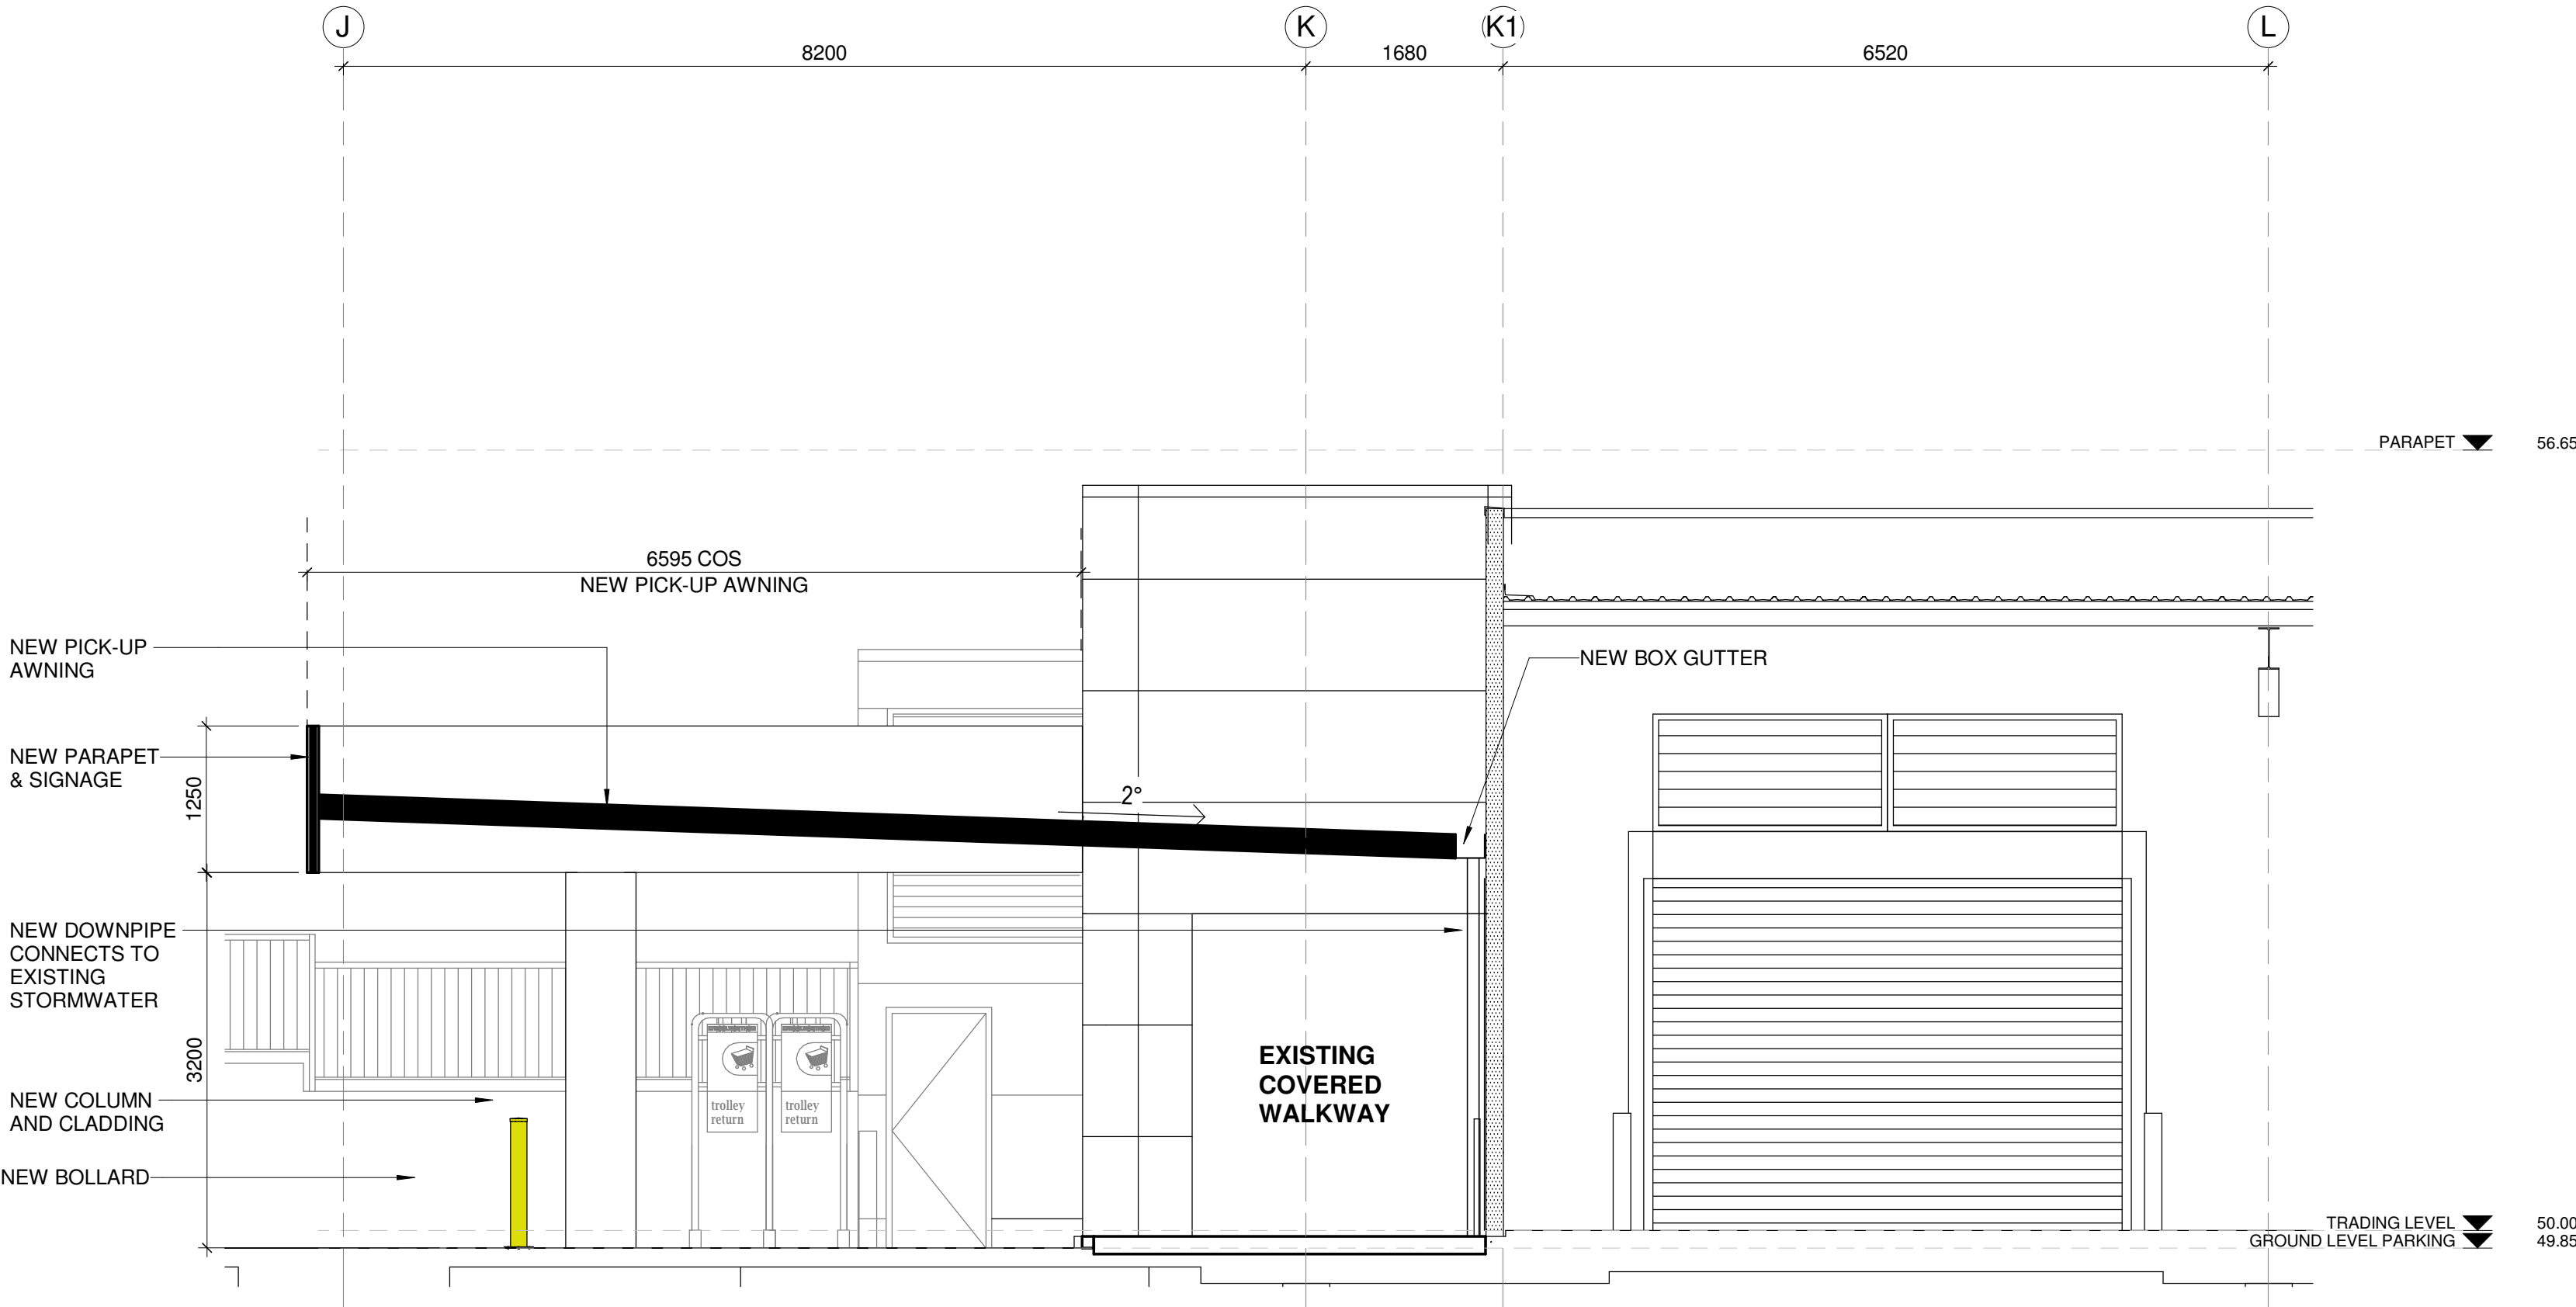

1 SECTION A-A
1:50

1 : 50 0 1 2 3



DA-P4	03-04-2019	DA ISSUE
DA-P3	28-03-2019	FOR REVIEW
DA-P2	21-03-2019	FOR REVIEW
DA-P1	12-03-2018	FOR REVIEW


ISSUE	DATE	DESCRIPTION
-------	------	-------------

All dimensions to be checked on site, written dimensions only to be used. Refer to all detail drawings, structural, mechanical and services drawings before commencing work. Refer any discrepancies to the Architect. Do not scale from drawings. Copyright of the design shown herein is retained by BN Group Pty Ltd. Written authority is required for any reproduction. Completion of the Quality Record is evidence that the design and drawing have been verified as conforming with the requirements of the Project Quality Plan. Where the Quality Record is incomplete, all information on the drawing is intended for preliminary purpose only as it is unchecked.

Coordinated Reference Drawings

Discipline	Company
SURVEY	
STRUCTURE	
CIVIL	
MECHANICAL	
HYDRAULIC	
ELECTRICAL	
LANDSCAPE	

Client

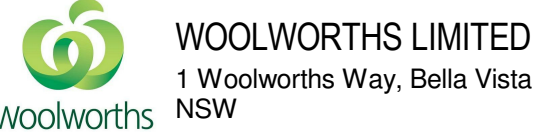

Project Manager

Architect



Project

WOOLWORTHS PICK-UP FACILITY

25-29 PARK STREET, MONA VALE, NSW 2103
LOT 1, DP605804

Sheet name

PROPOSED SECTION

Scale @ A1: 1:50
Project No.: S1903
Drawn By: AL Checked By: PP


A05 SERIES - STRUCTURAL SETOUT & PRECAST DETAILS

Drawing No. Proj Stage ISSUE

A11.01

DA-P4

DEVELOPMENT APPLICATION
NOT FOR CONSTRUCTION

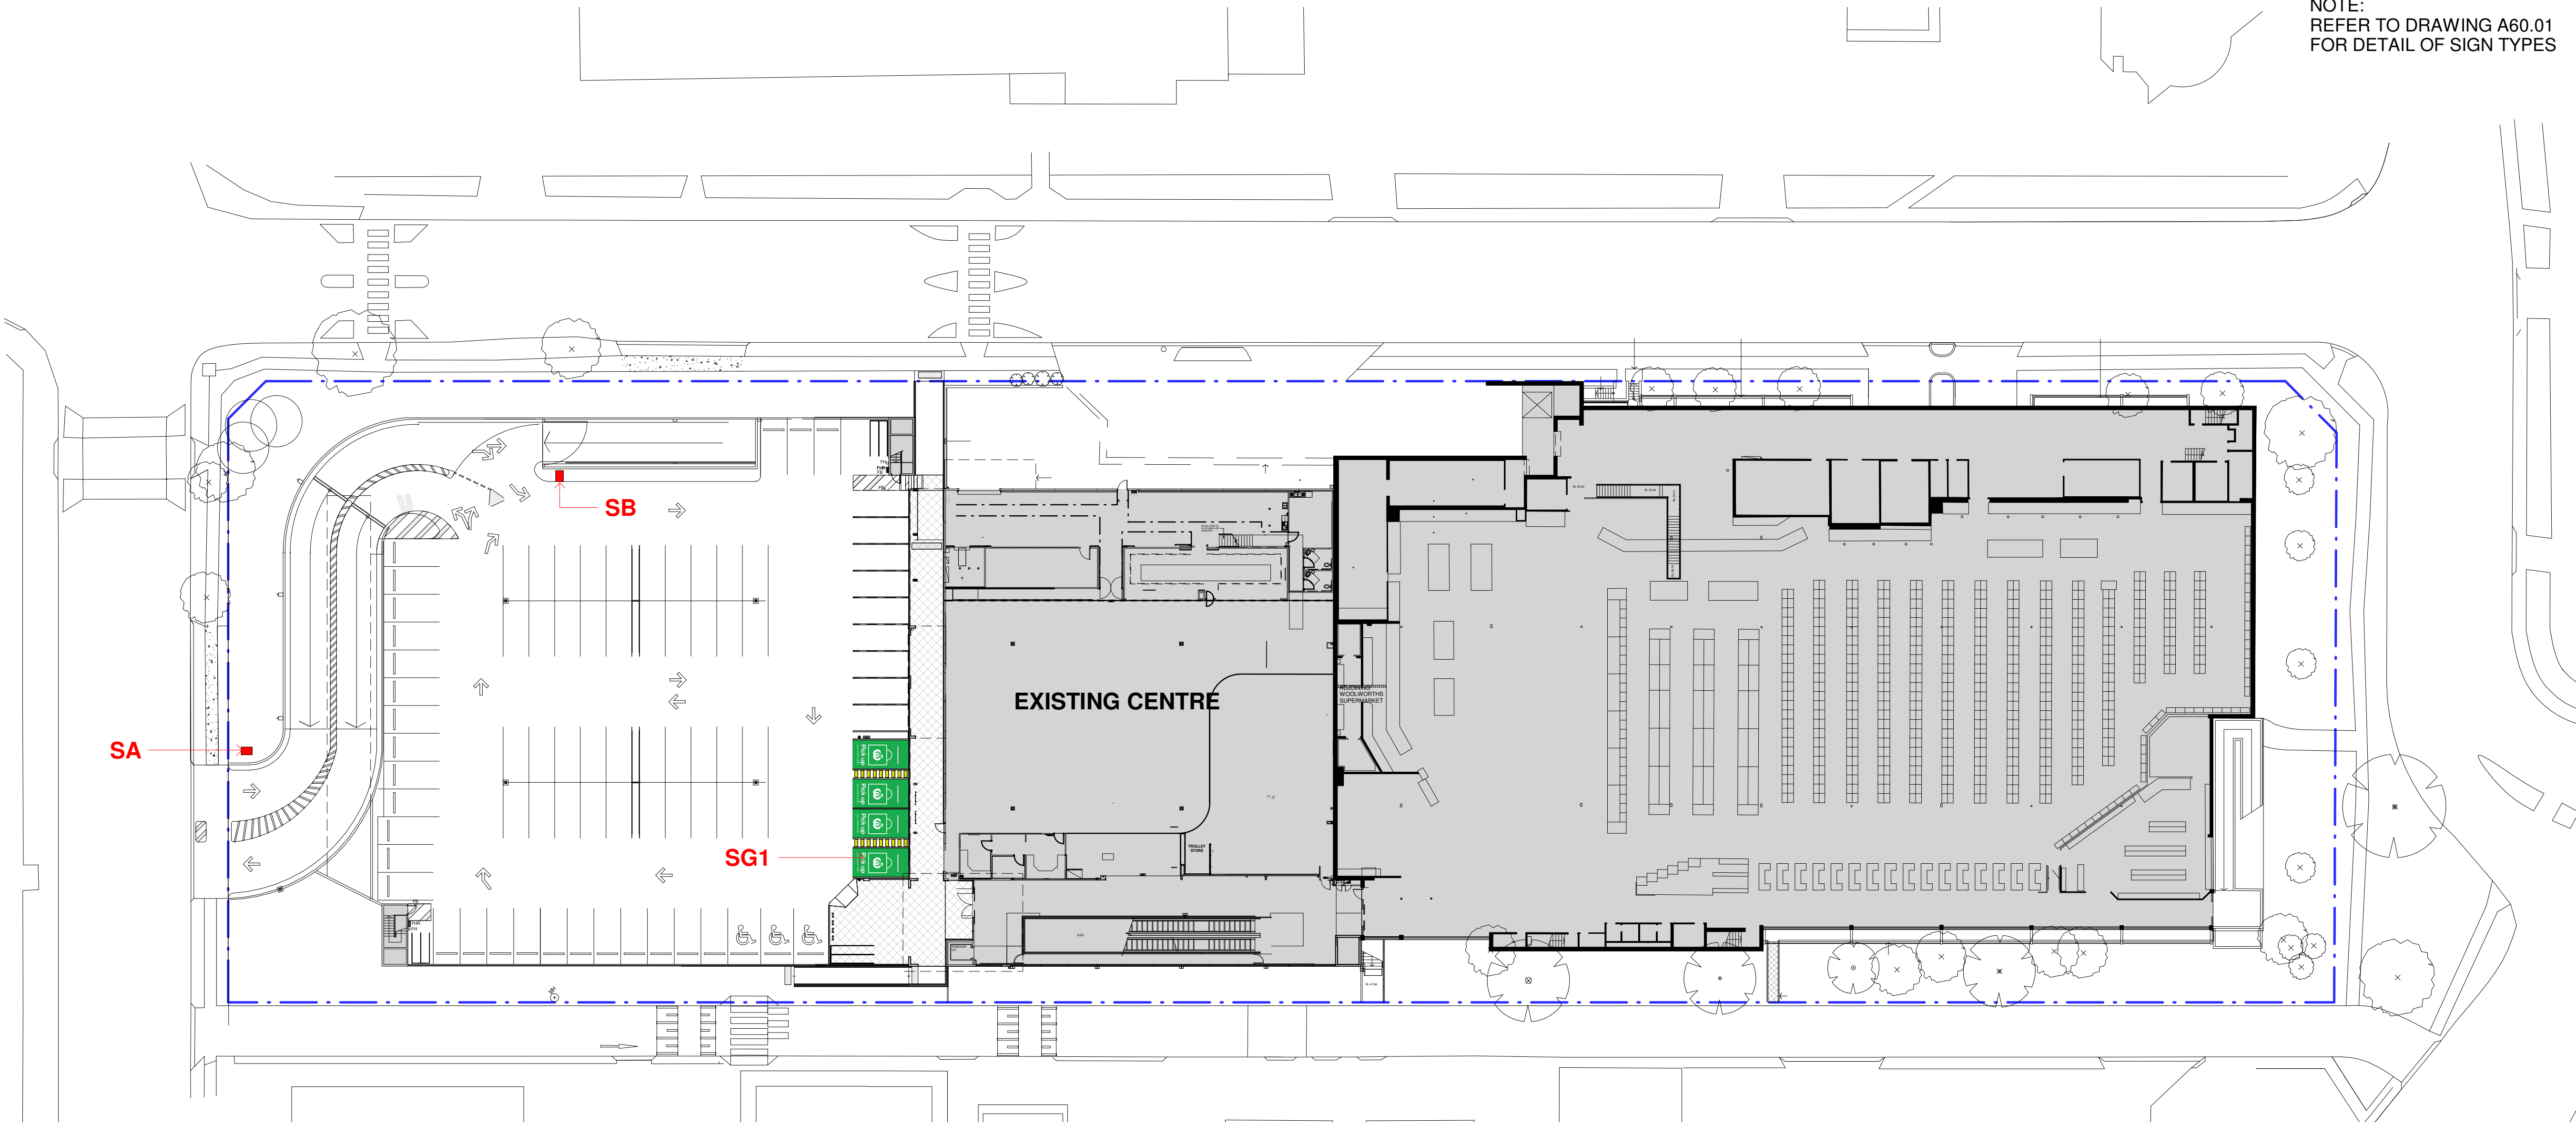

NOTE:
REFER TO DRAWING A60.01
FOR DETAIL OF SIGN TYPES

**THIS PLAN IS TO BE READ IN
CONJUNCTION WITH
THE CONDITIONS OF DEVELOPMENT
CONSENT**

DA2019/0402

DA-P5	03-04-2019	DA ISSUE
DA-P4	02-04-2019	FOR REVIEW
DA-P3	28-03-2019	FOR REVIEW
DA-P2	21-03-2019	FOR REVIEW
DA-P1	12-03-2018	FOR REVIEW

ISSUE	DATE	DESCRIPTION
All dimensions to be checked on site, written dimensions only to be used. Refer to all detail drawings, structural, mechanical and services drawings before commencing work. Refer any discrepancies to the Architect. Do not scale from drawings. Copyright of the design shown herein is retained by BN Group Pty Ltd. Written authority is required for any reproduction. Completion of the Quality Record is evidence that the design and drawing have been verified as conforming with the requirements of the Project. Quality Plan. Where the Quality Record is incomplete, all information on the drawing is intended for preliminary purpose only as it is unchecked.		

Coordinated Reference Drawings	
Discipline	Company
SURVEY	
STRUCTURE	
CIVIL	
MECHANICAL	
HYDRAULIC	
ELECTRICAL	
LANDSCAPE	

Client

 **WOOLWORTHS LIMITED**
1 Woolworths Way, Bella Vista
NSW

Project Manager

Architect

BN Architecture
Urban Design
Masterplanning
Graphics
Interiors

BN Group Pty Ltd
82 Alexander Street
Crows Nest, NSW 2065
ABN 43 082 960 499

T +61 2 9437 0511
F +61 2 9437 0522
www.bngrouponline.com
sydney@bngrouponline.com

Project

**WOOLWORTHS PICK-UP
FACILITY**

25-29 PARK STREET, MONA VALE, NSW 2103
LOT 1, DP605804

Sheet name

**PROPOSED SIGNAGE KEY
PLAN**

Scale @ A1: 1 : 350
Project No.: S1903
Drawn By: AL Checked By: PP


A60 SERIES - SIGNS & DISPLAYS	
Drawing No.	Proj Stage ISSUE

A60.00 **DA-P5**


DEVELOPMENT APPLICATION
NOT FOR CONSTRUCTION

1 SIGNAGE KEY PLAN
1 : 350


C:\Users\by\Documents\S1903_R17_CLT_by@bngrouponline.com.vt PRINTED: 3/04/2019 3:10:32 PM

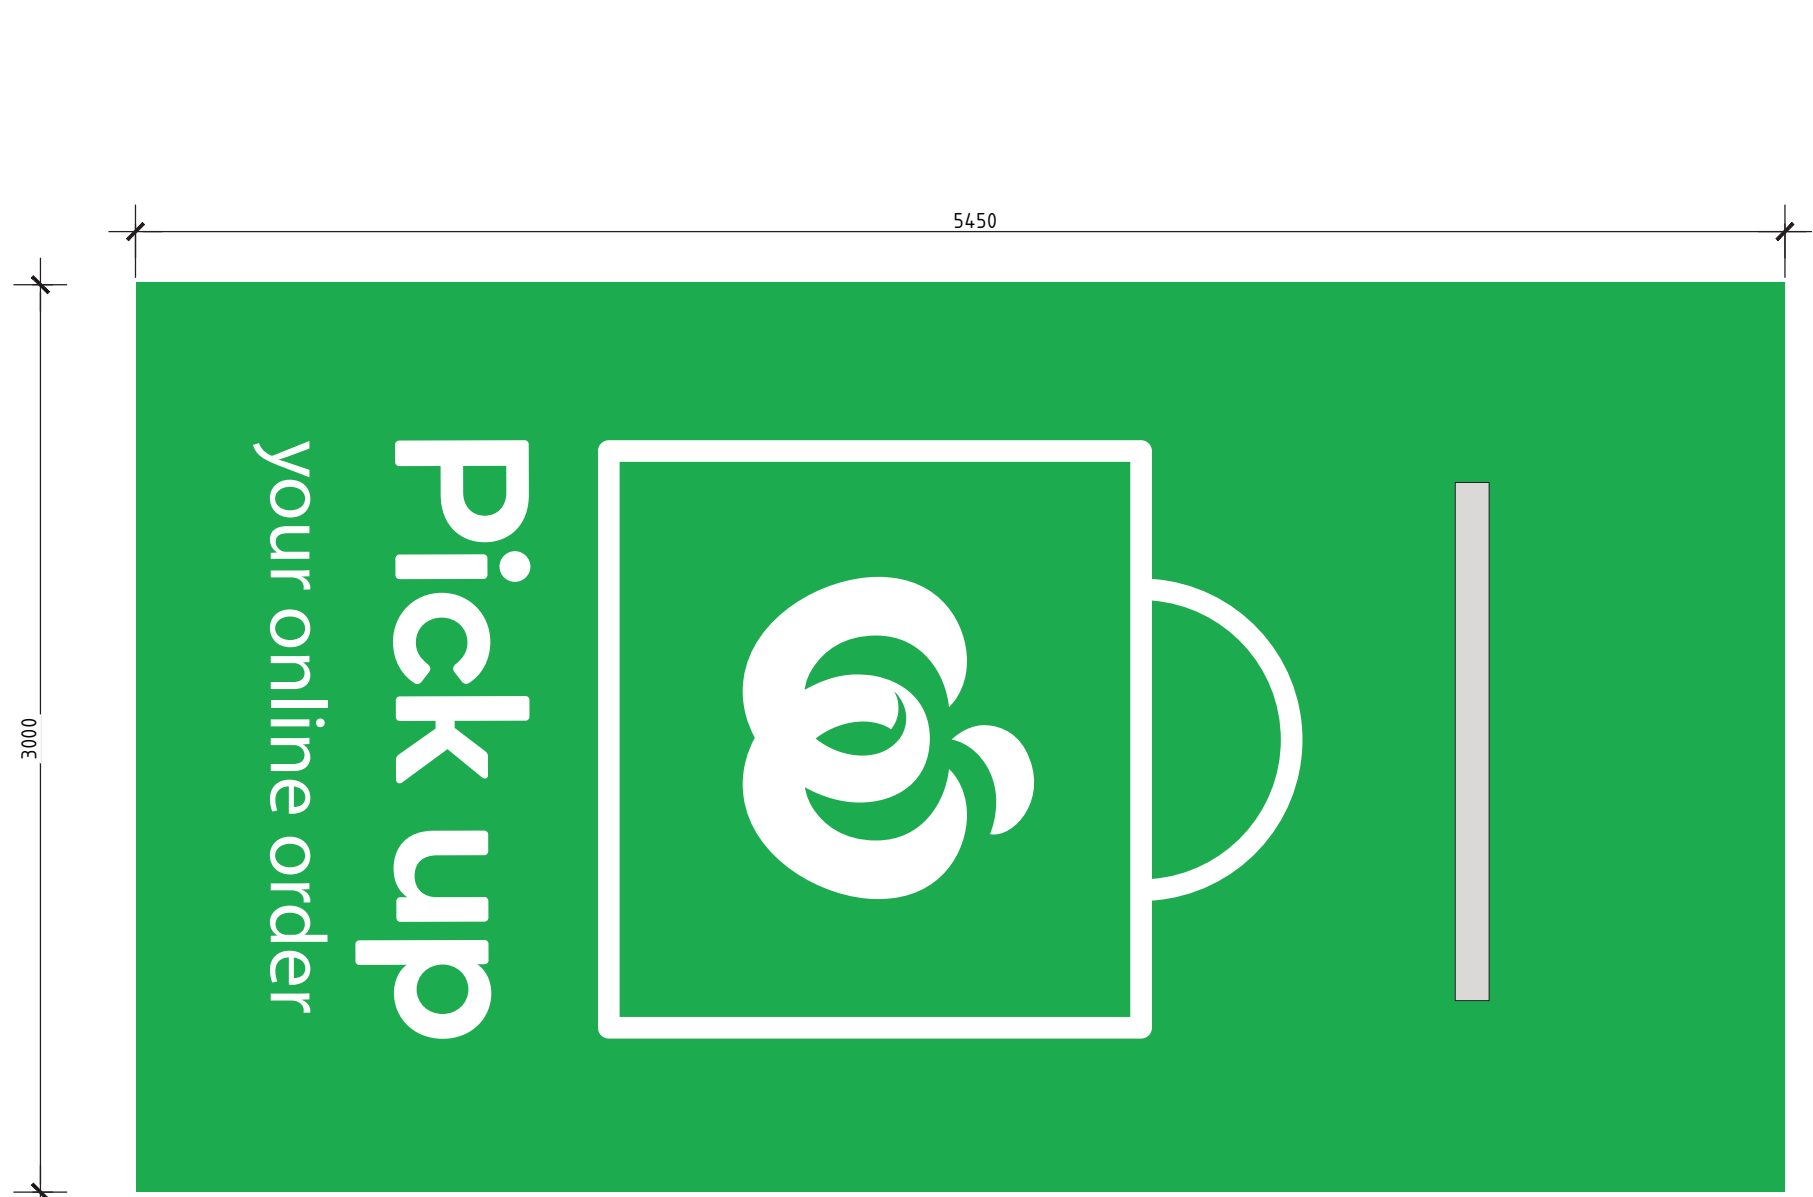

1 CAR PARK SIGN - SG1
1 : 25

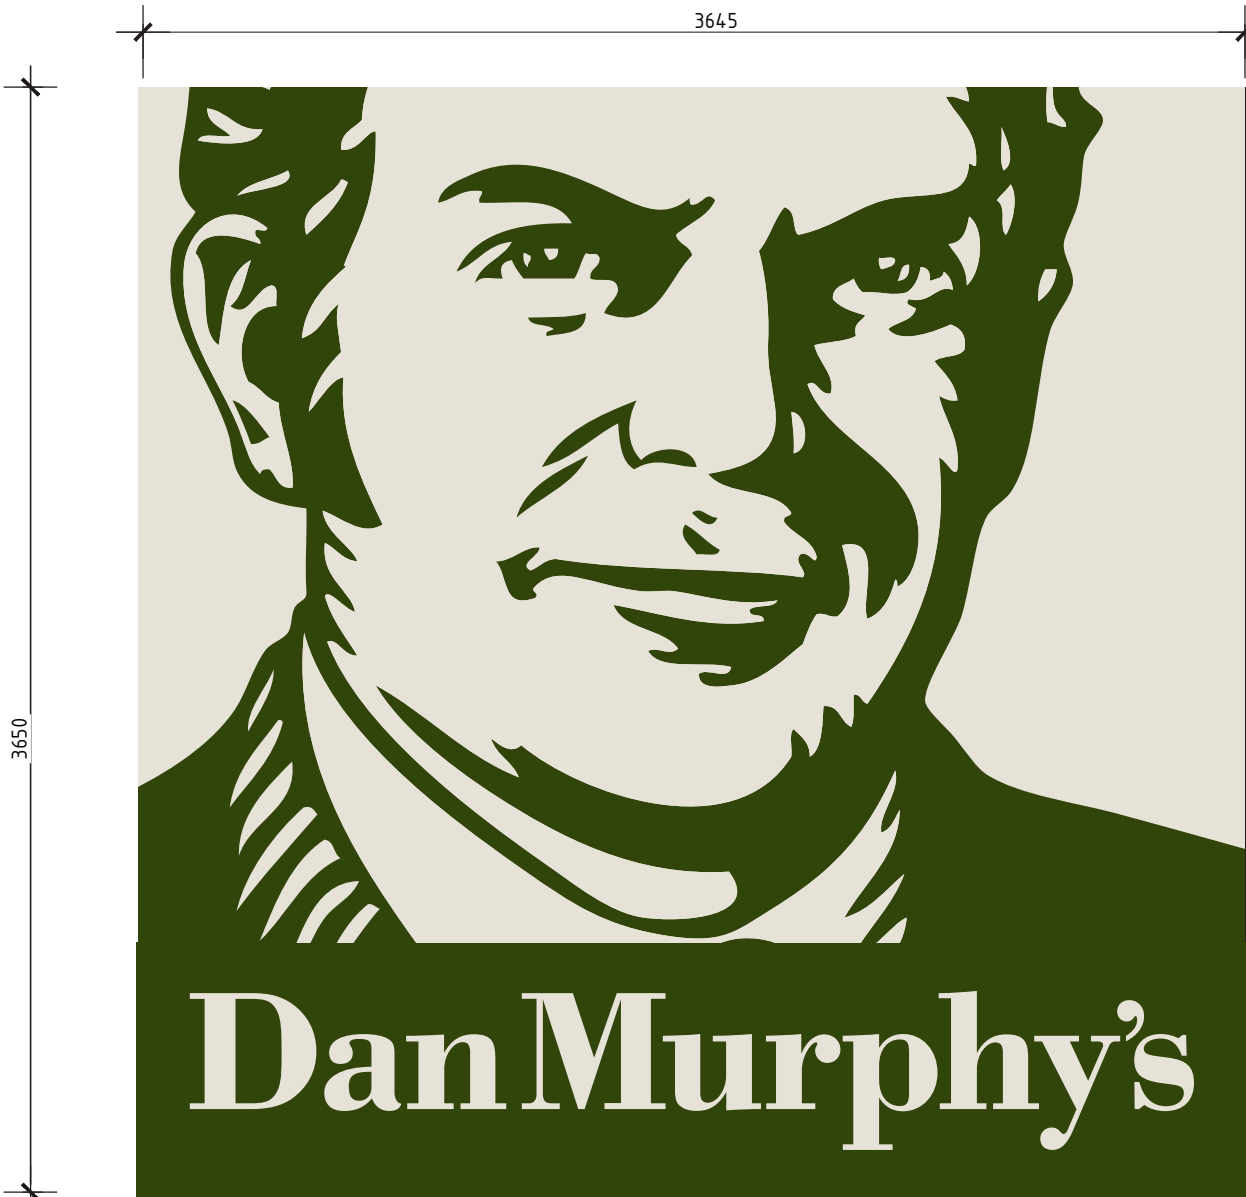


4 DAN MURPHY'S SIGN - SW1
1 : 25

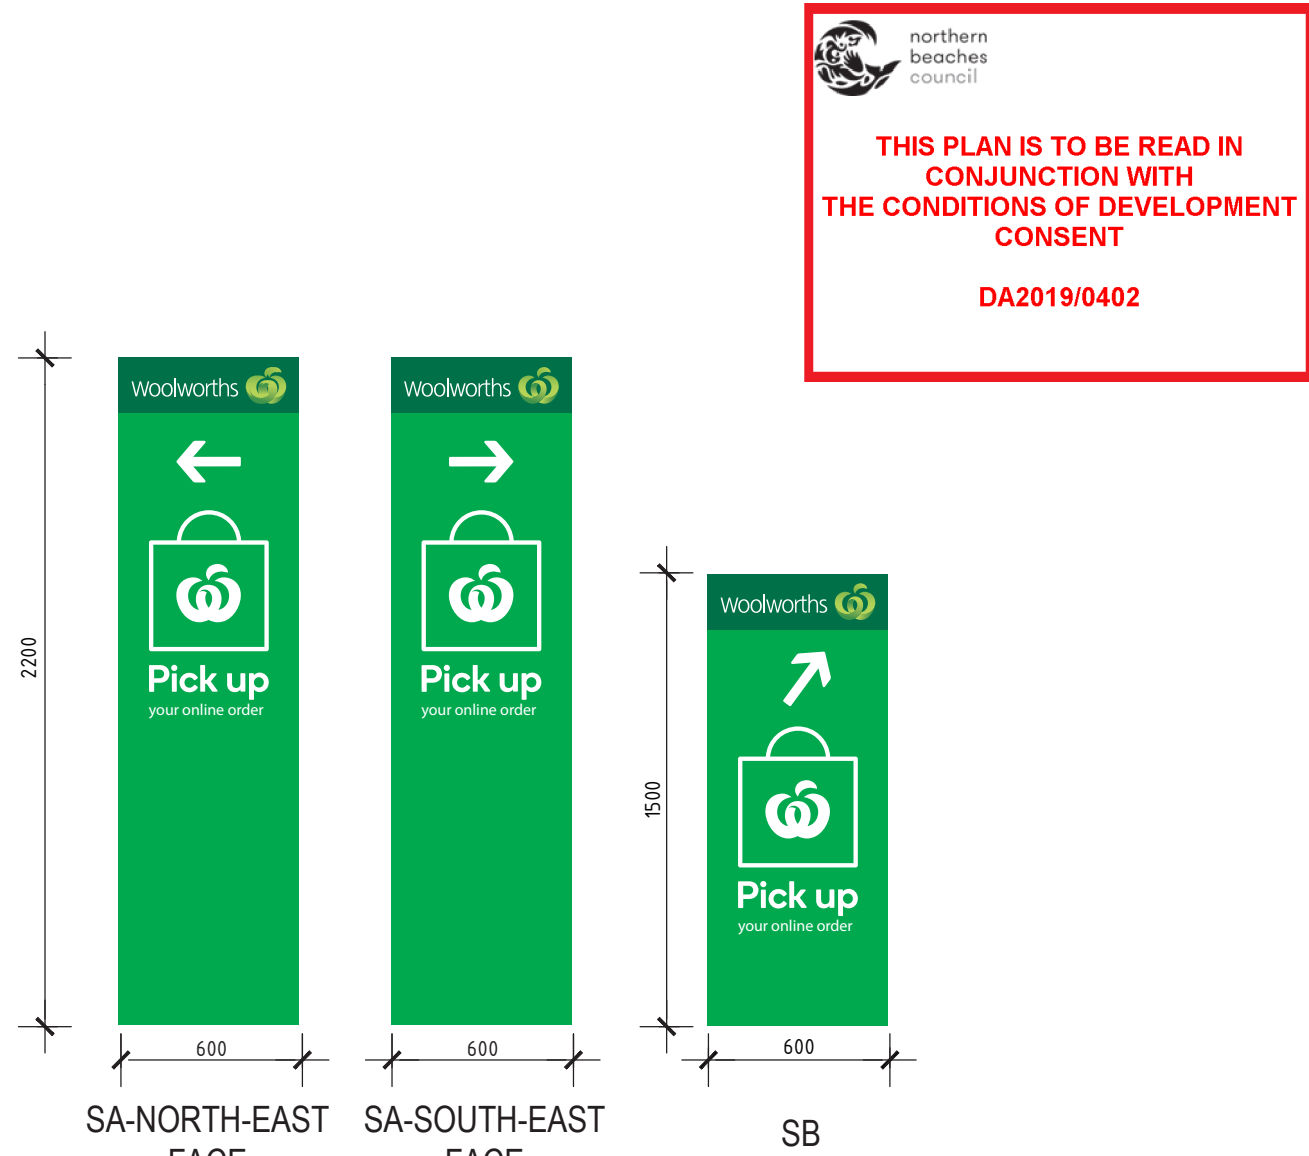

5 FREESTANDING BLADE SIGN SA & SB
1 : 25



2 NORTH-WEST ELEVATION - SW2
1 : 25

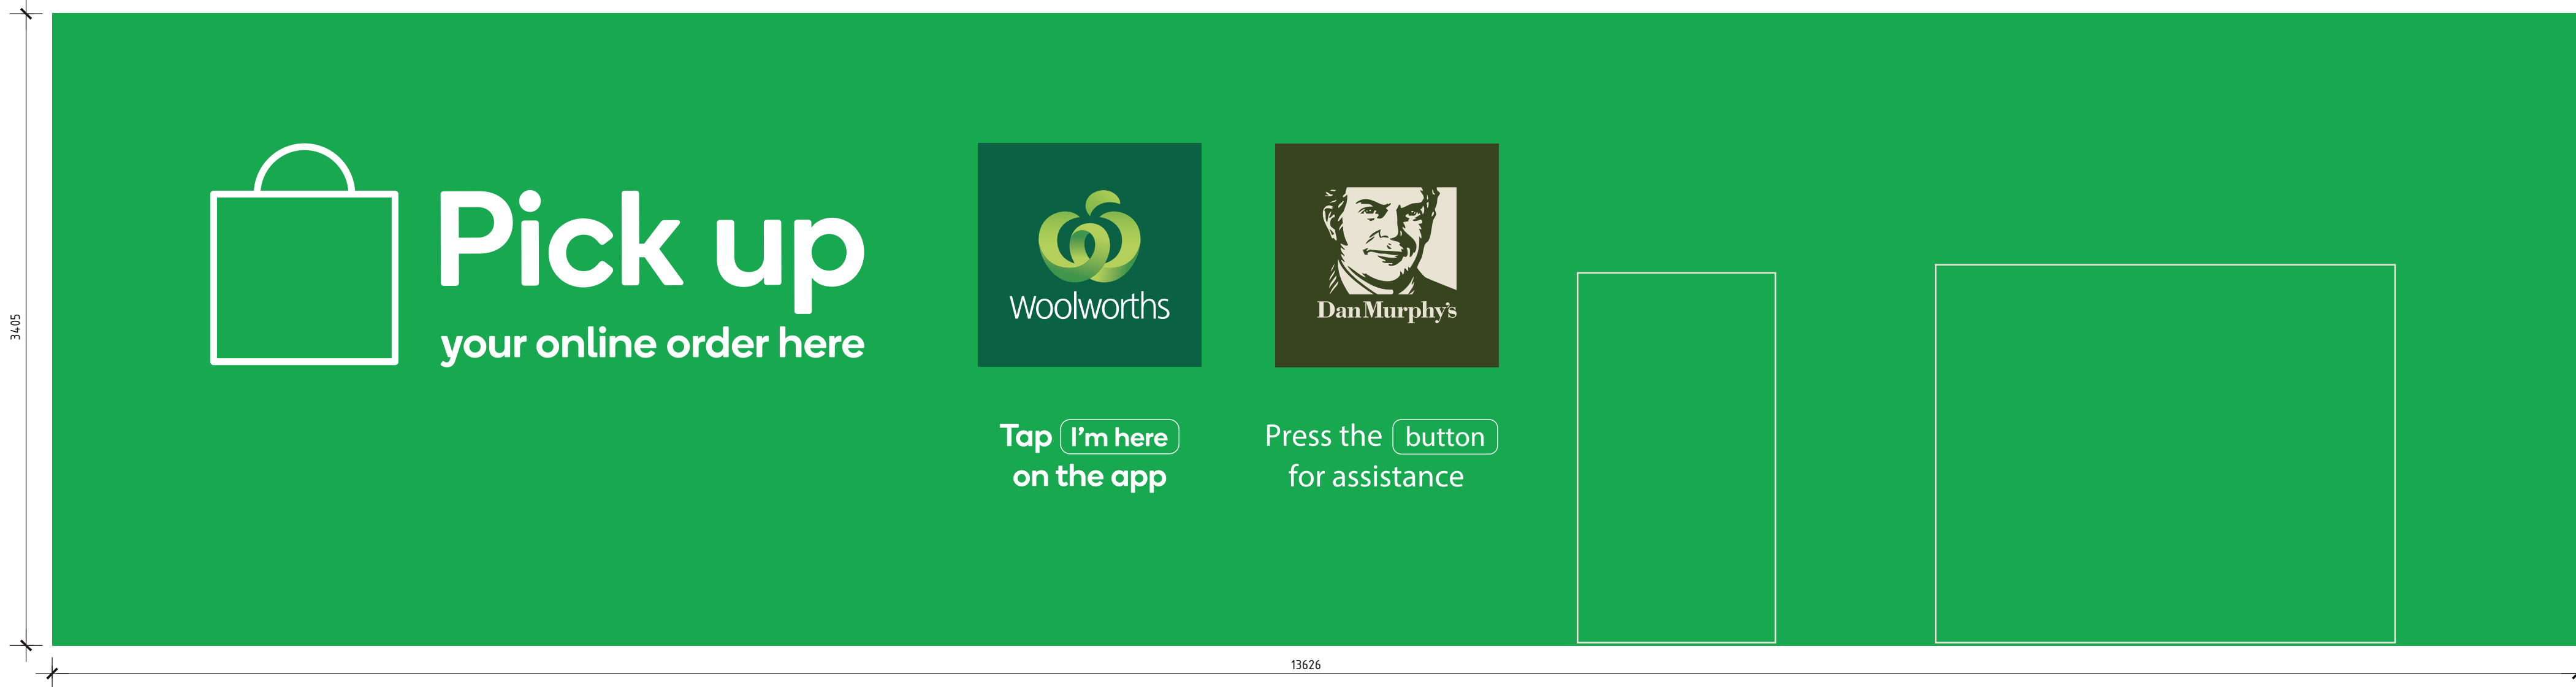

3 NORTH-WEST WALL GRAPHICS - SW3
1 : 25


- NOTES:**
1. THE ARCHITECTURAL DRAWINGS HAVE BEEN PREPARED FROM INFORMATION AVAILABLE AT THE TIME OF ISSUE.
 2. CONTRACTOR TO REVIEW AND VERIFY AS-BUILT PHYSICAL CONDITIONS AND CONSTRAINTS PRIOR TO ANY FABRICATION AND CONSTRUCTION WORKS.
 3. CONTRACTOR TO REVIEW PROPOSED ARCHITECTURE WORKS AGAINST LATEST SURVEY INFORMATION, AND COORDINATE ALL ARCHITECTURAL, STRUCTURAL AND SERVICES WORKS PRIOR TO CONSTRUCTION COMMENCEMENT.
 4. ALL PROPOSED EXTERNAL SIGNAGE ARE TO BE LOCATED WITHIN SITE BOUNDARY.

- LEGEND:**
- 1.2A *3mm ACM PANELS PAINTED WW DARK GREEN (PMS 3425) AND WW GREEN (PMS 355)
*COMPUTER CUT WHITE VINYL GRAPHICS
*LAMINATED DIGITALLY PRINTED VINYL WW ICONS
 - 1.2B *3mm ACM PANELS PAINTED WW GREEN (PMS 355)
*COMPUTER CUT WHITE VINYL GRAPHICS
 - 1.3 *3mm ACM PANELS WITH LAMINATED DIGITALLY PRINTED GRAPHICS
 - 1.4 *3mm ACM PANELS WITH LAMINATED DIGITALLY PRINTED GRAPHICS
*PHONE NUMBER AND BUZZER TEXT TO BE APPLIED AS COMPUTER CUT WHITE VINYL GRAPHICS
*PAINT DOORS AND SURROUNDS OF ROLLER DOOR WW DARK GREEN (DULUX PAW PAW GREEN)
 - 1.5 *LINE-MARK NEW PARKING BAYS AND PAINT STENCILS
*2 COLOURS: WHITE & WW GREEN (PMS 355)
*EACH STENCIL POSITIONED 750mm FROM END OF PARKING BAY
 - 1.6 *2 COLOUR LINE MARKING: WHITE AND WW GREEN (PMS 355)

DA-P4	03-04-2019	DA ISSUE
DA-P3	28-03-2019	FOR REVIEW
DA-P2	21-03-2019	FOR REVIEW
DA-P1	12-03-2018	FOR REVIEW

ISSUE	DATE	DESCRIPTION
All dimensions to be checked on site, written dimensions only to be used. Refer to all detail drawings, structural, mechanical and services drawings before commencing work. Refer any discrepancies to the Architect. Do not scale from drawings. Copyright of the design shown herein is retained by BN Group Pty Ltd. Written authority is required for any reproduction. Completion of the Quality Record is evidence that the design and drawing have been verified as conforming with the requirements of the Project Quality Plan. Where the Quality Record is incomplete, all information on the drawing is intended for preliminary purpose only as it is unchecked.		

Coordinated Reference Drawings	
Discipline	Company
SURVEY STRUCTURE CIVIL MECHANICAL HYDRAULIC ELECTRICAL LANDSCAPE	

Client	
	WOOLWORTHS LIMITED 1 Woolworths Way, Bella Vista NSW

Project Manager	

Architect	
	BN Architecture Urban Design Masterplanning Graphics Interiors
BN Group Pty Ltd 82 Alexander Street Crows Nest, NSW 2065 ABN 43 092 960 499	T +61 2 9437 0511 F +61 2 9437 0522 www.bngrouponline.com sydney@bngrouponline.com

Project	
WOOLWORTHS PICK-UP FACILITY	
25-29 PARK STREET, MONA VALE, NSW 2103 LOT 1, DP605804	

Sheet name	
PROPOSED SIGNAGE	

Scale @ A1:	1 : 1
Project No.:	S1903
Drawn By: AL	Checked By: PP

A60 SERIES - SIGNS & DISPLAYS	
Drawing No.	Proj Stage ISSUE

A60.01 DA-P4