


# CLUB BUILDING

# BUILDING 3

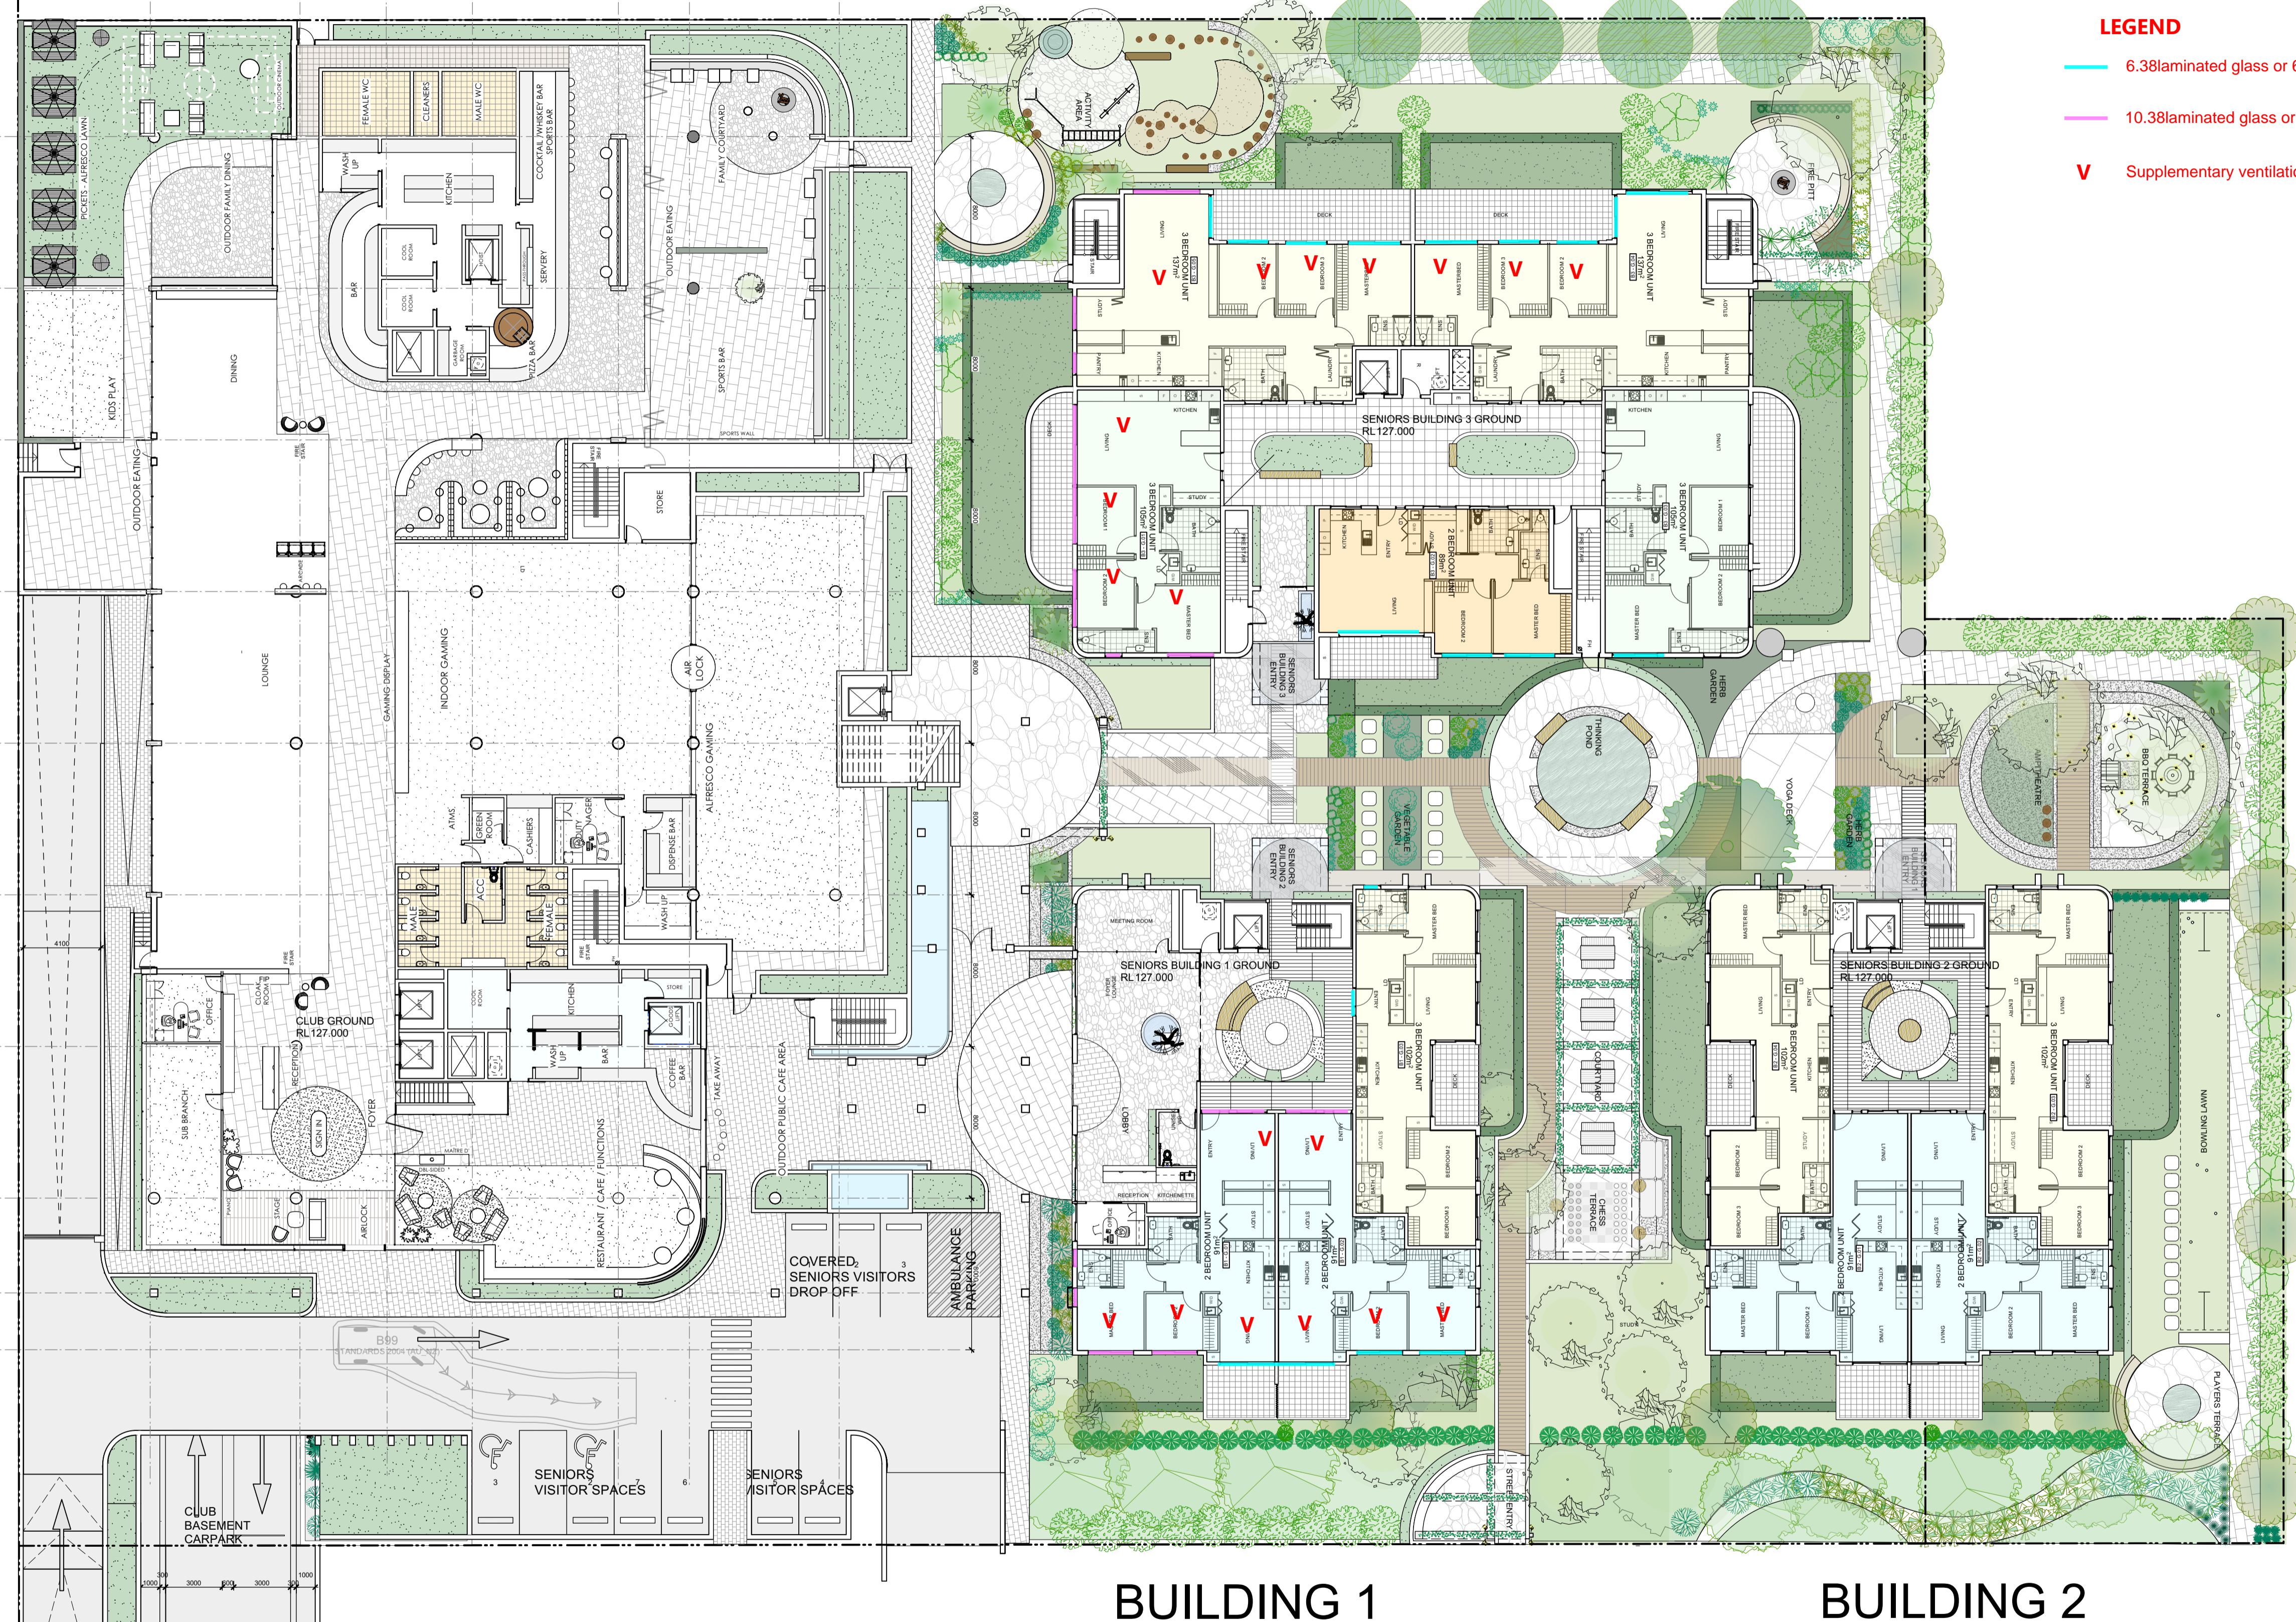

- LEGEND**
- 6.38laminated glass or 6.38/12/6 IGU Min Rw 30
  - 10.38laminated glass or 10.38/12/6 IGU Min Rw 34
  - V** Supplementary ventilation to room

01 SITE PLAN - GROUND FLOOR  
Scale 1:200

**PRELIMINARY**  
This drawing is protected by copyright.

**Quattro ARCHITECTURE**  
 Sydney F: 61 2 9091 0190  
 Suite 129, 117 Old Pittwater Road  
 Brookvale NSW 2100  
 Peter Hosking (Director) Registered Architect - 6854

**Canberra** F: 61 2 6239 4044  
 Unit 5, 71 Leichhardt Street  
 Kingston ACT 2604  
 Tim Zuber Registered Architect - 2384

ACN 150 198 842 W: www.qarch.com.au

Rev. No.	Date	Revision	By
A	16/11/2022	CLIENT MEETING	PJH
B	01/12/2023	CONCEPT UPDATE	PJH
C	12/04/2024	B5 ADDED	PJH

CLIENT  
**FORESTVILLE RSL**  
 PROJECT  
**CLUB REDEVELOPMENT**  
 22 MELWOOD AVE  
 LOT 2589 & LOT 31  
 DP752038 & DP 366454



DRAWING  
**SITE PLAN - GROUND**

Scale at A1 1:200  
 Scale at A3 1:400  
 0m 5m 10m 15m 20m

Figured dimensions shall take precedence over scale. Contractors must verify all dimensions on job before commencing any work or making shop drawings.

DRAWN	DATE	CHKD
AL	20/04/2023	PH
PROJECT #	SHEET #	REVISION #
22-0716	DA_A_100	C


# CLUB BUILDING

# BUILDING 3

## LEGEND

- 6.38laminated glass or 6.38/12/6 IGU Min Rw 30
- 10.38laminated glass or 10.38/12/6 IGU Min Rw 34
- V Supplementary ventilation to room

ALL WINDOWS AND DOORS  
TO RESIDENTIAL UNITS Rw34  
(10.38laminated glass or 10.38/12/6 IGU)  
All habitable rooms to have  
supplementary ventilation

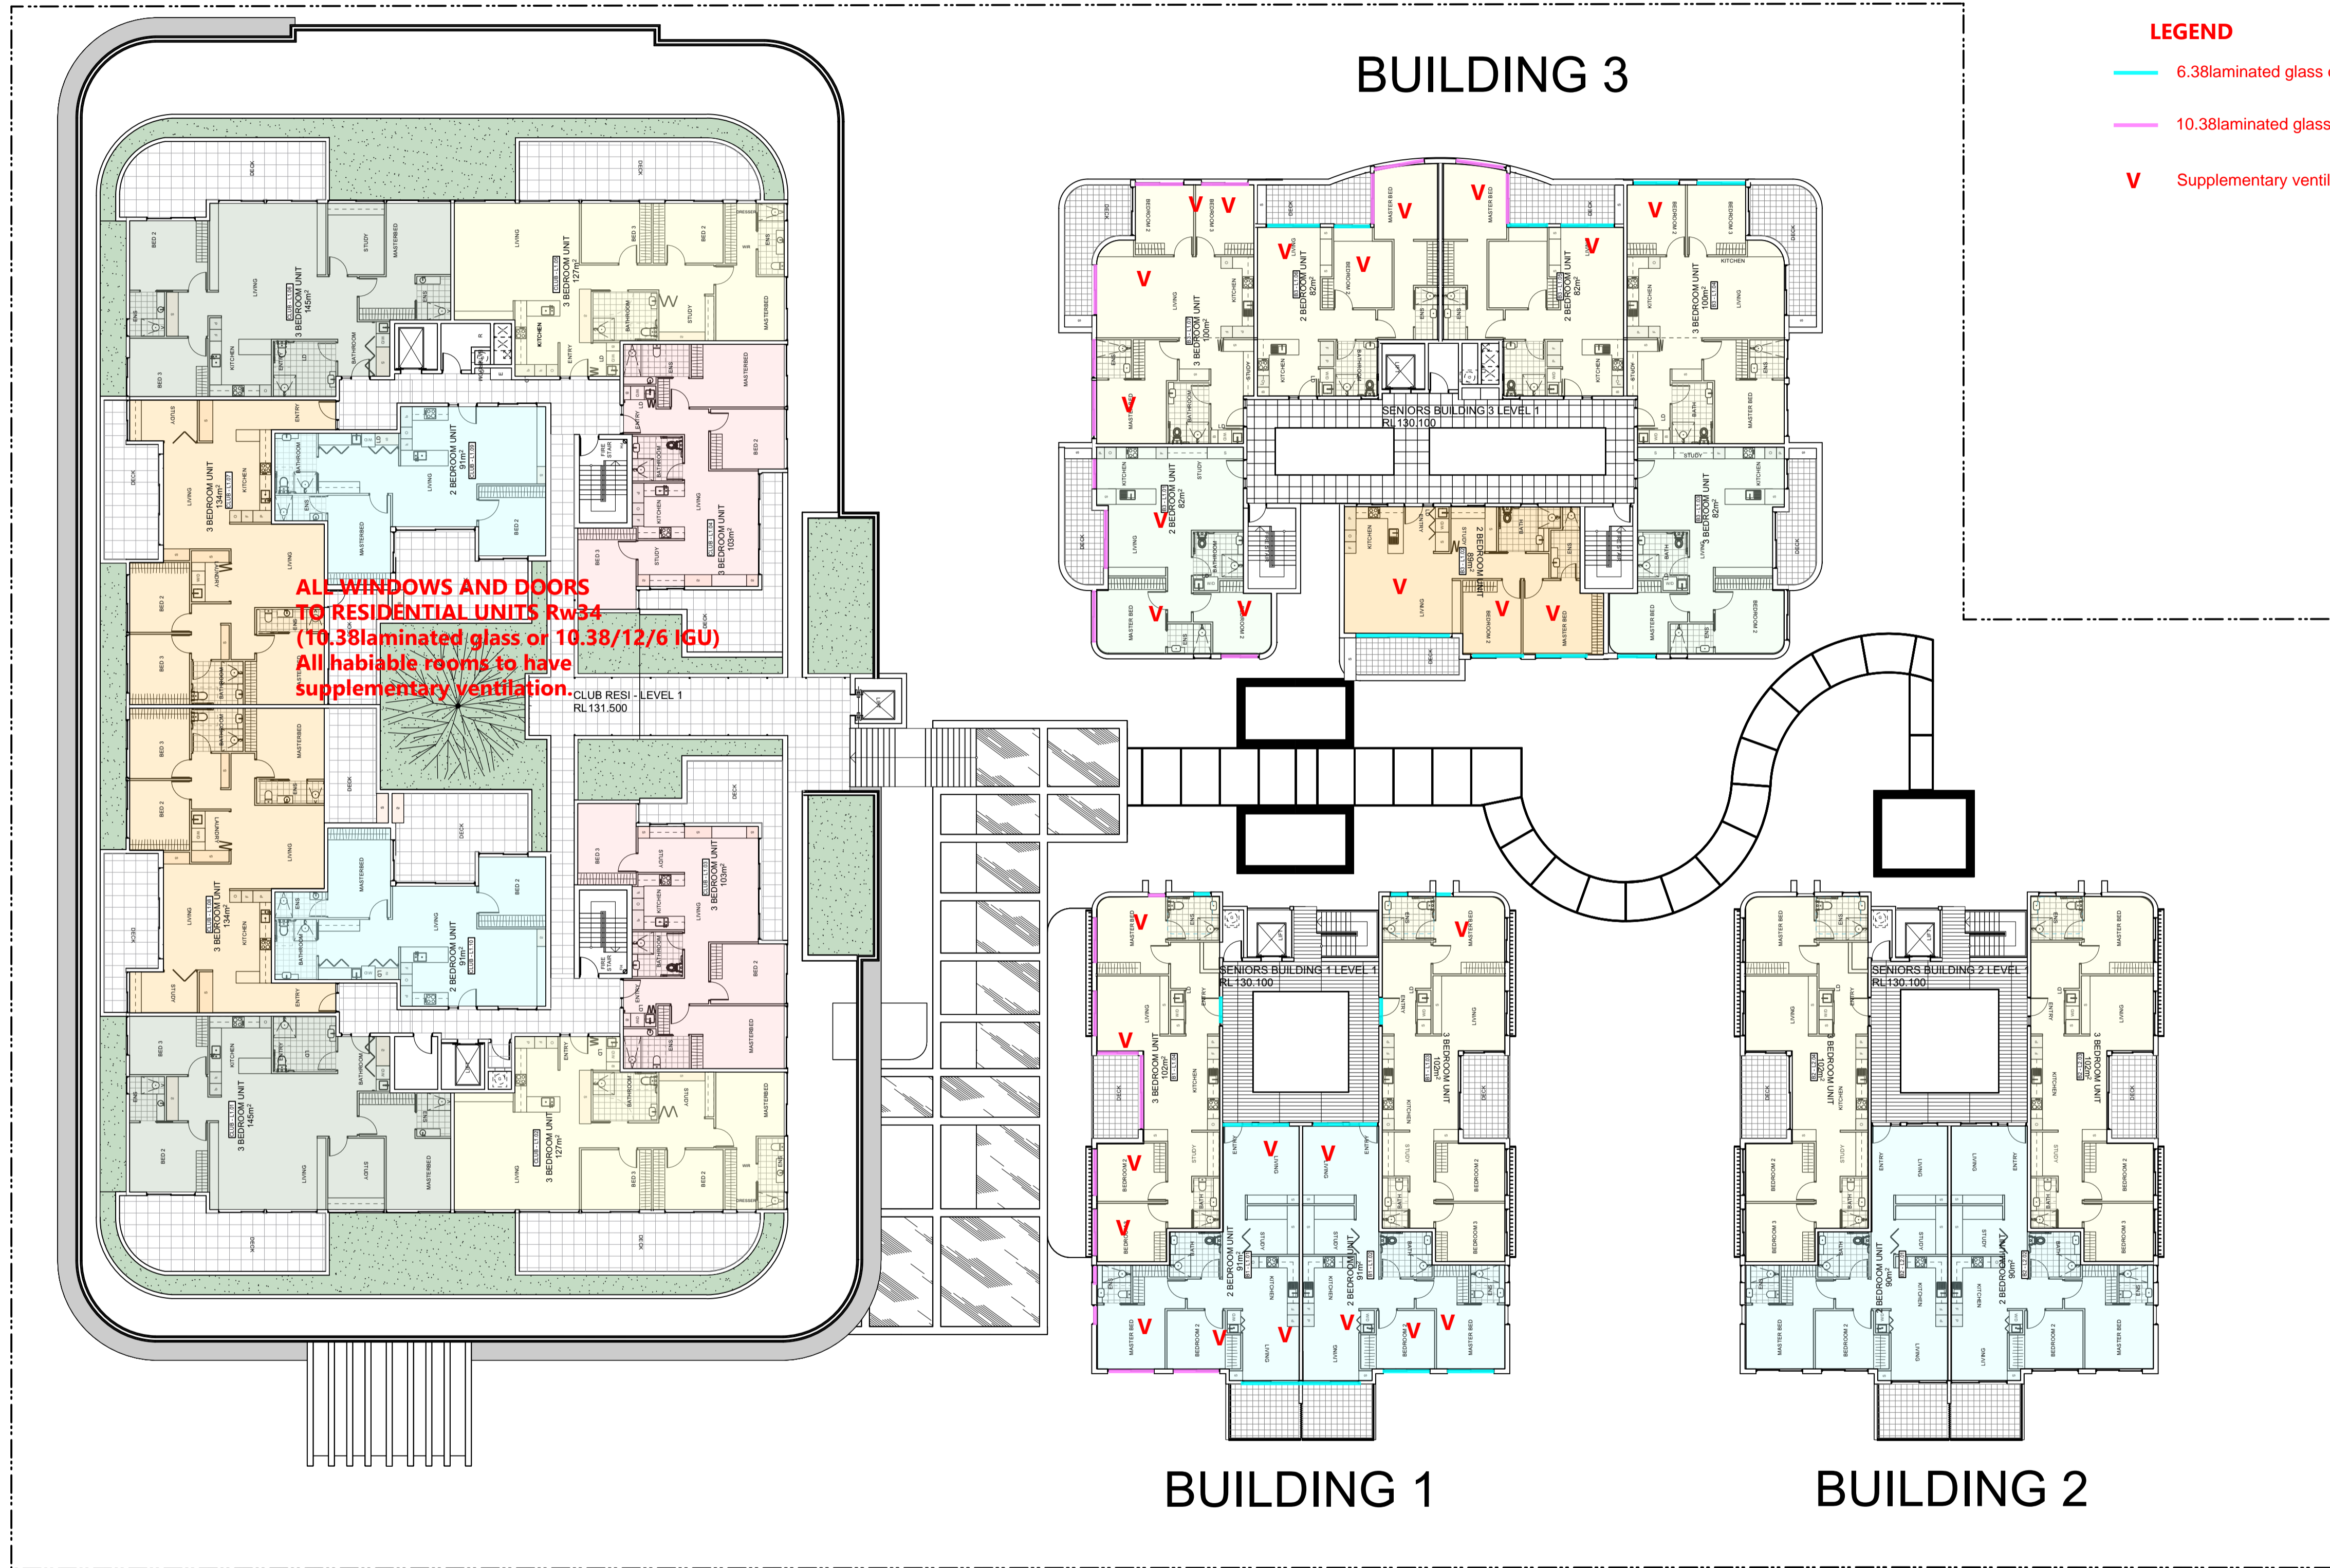

01 SITE PLAN - LEVEL 1  
scale 1:200

**PRELIMINARY**


This drawing is protected by copyright.

# CLUB BUILDING


# BUILDING 3

### LEGEND

- 6.38laminated glass or 6.38/12/6 IGU Min Rw 30
- 10.38laminated glass or 10.38/12/6 IGU Min Rw 34
- V Supplementary ventilation to room

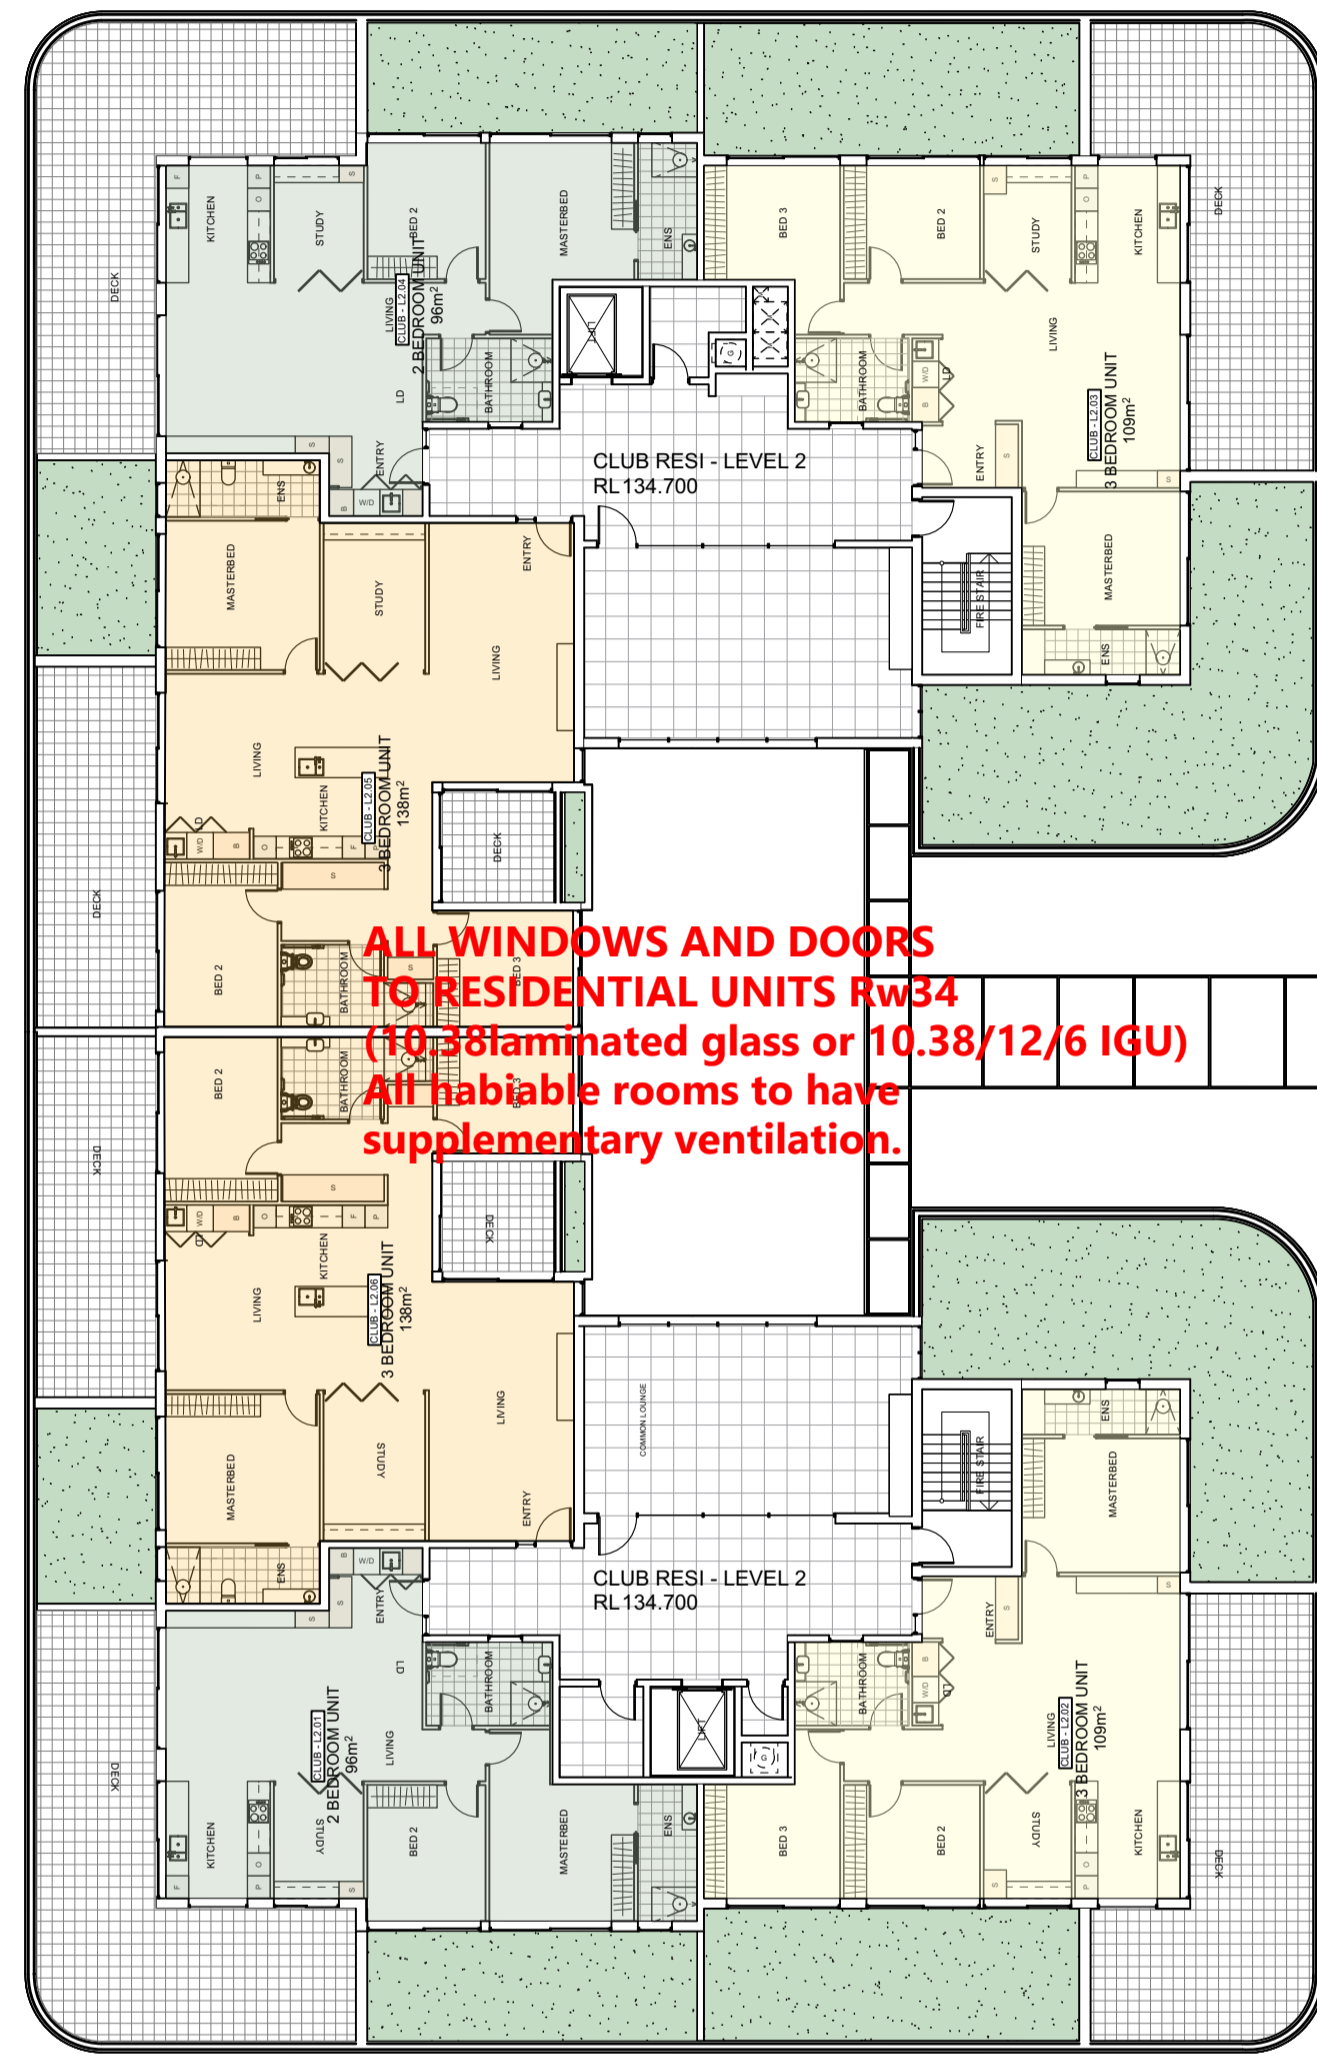

**ALL WINDOWS AND DOORS TO RESIDENTIAL UNITS Rw34 (10.38laminated glass or 10.38/12/6 IGU) All habitable rooms to have supplementary ventilation.**

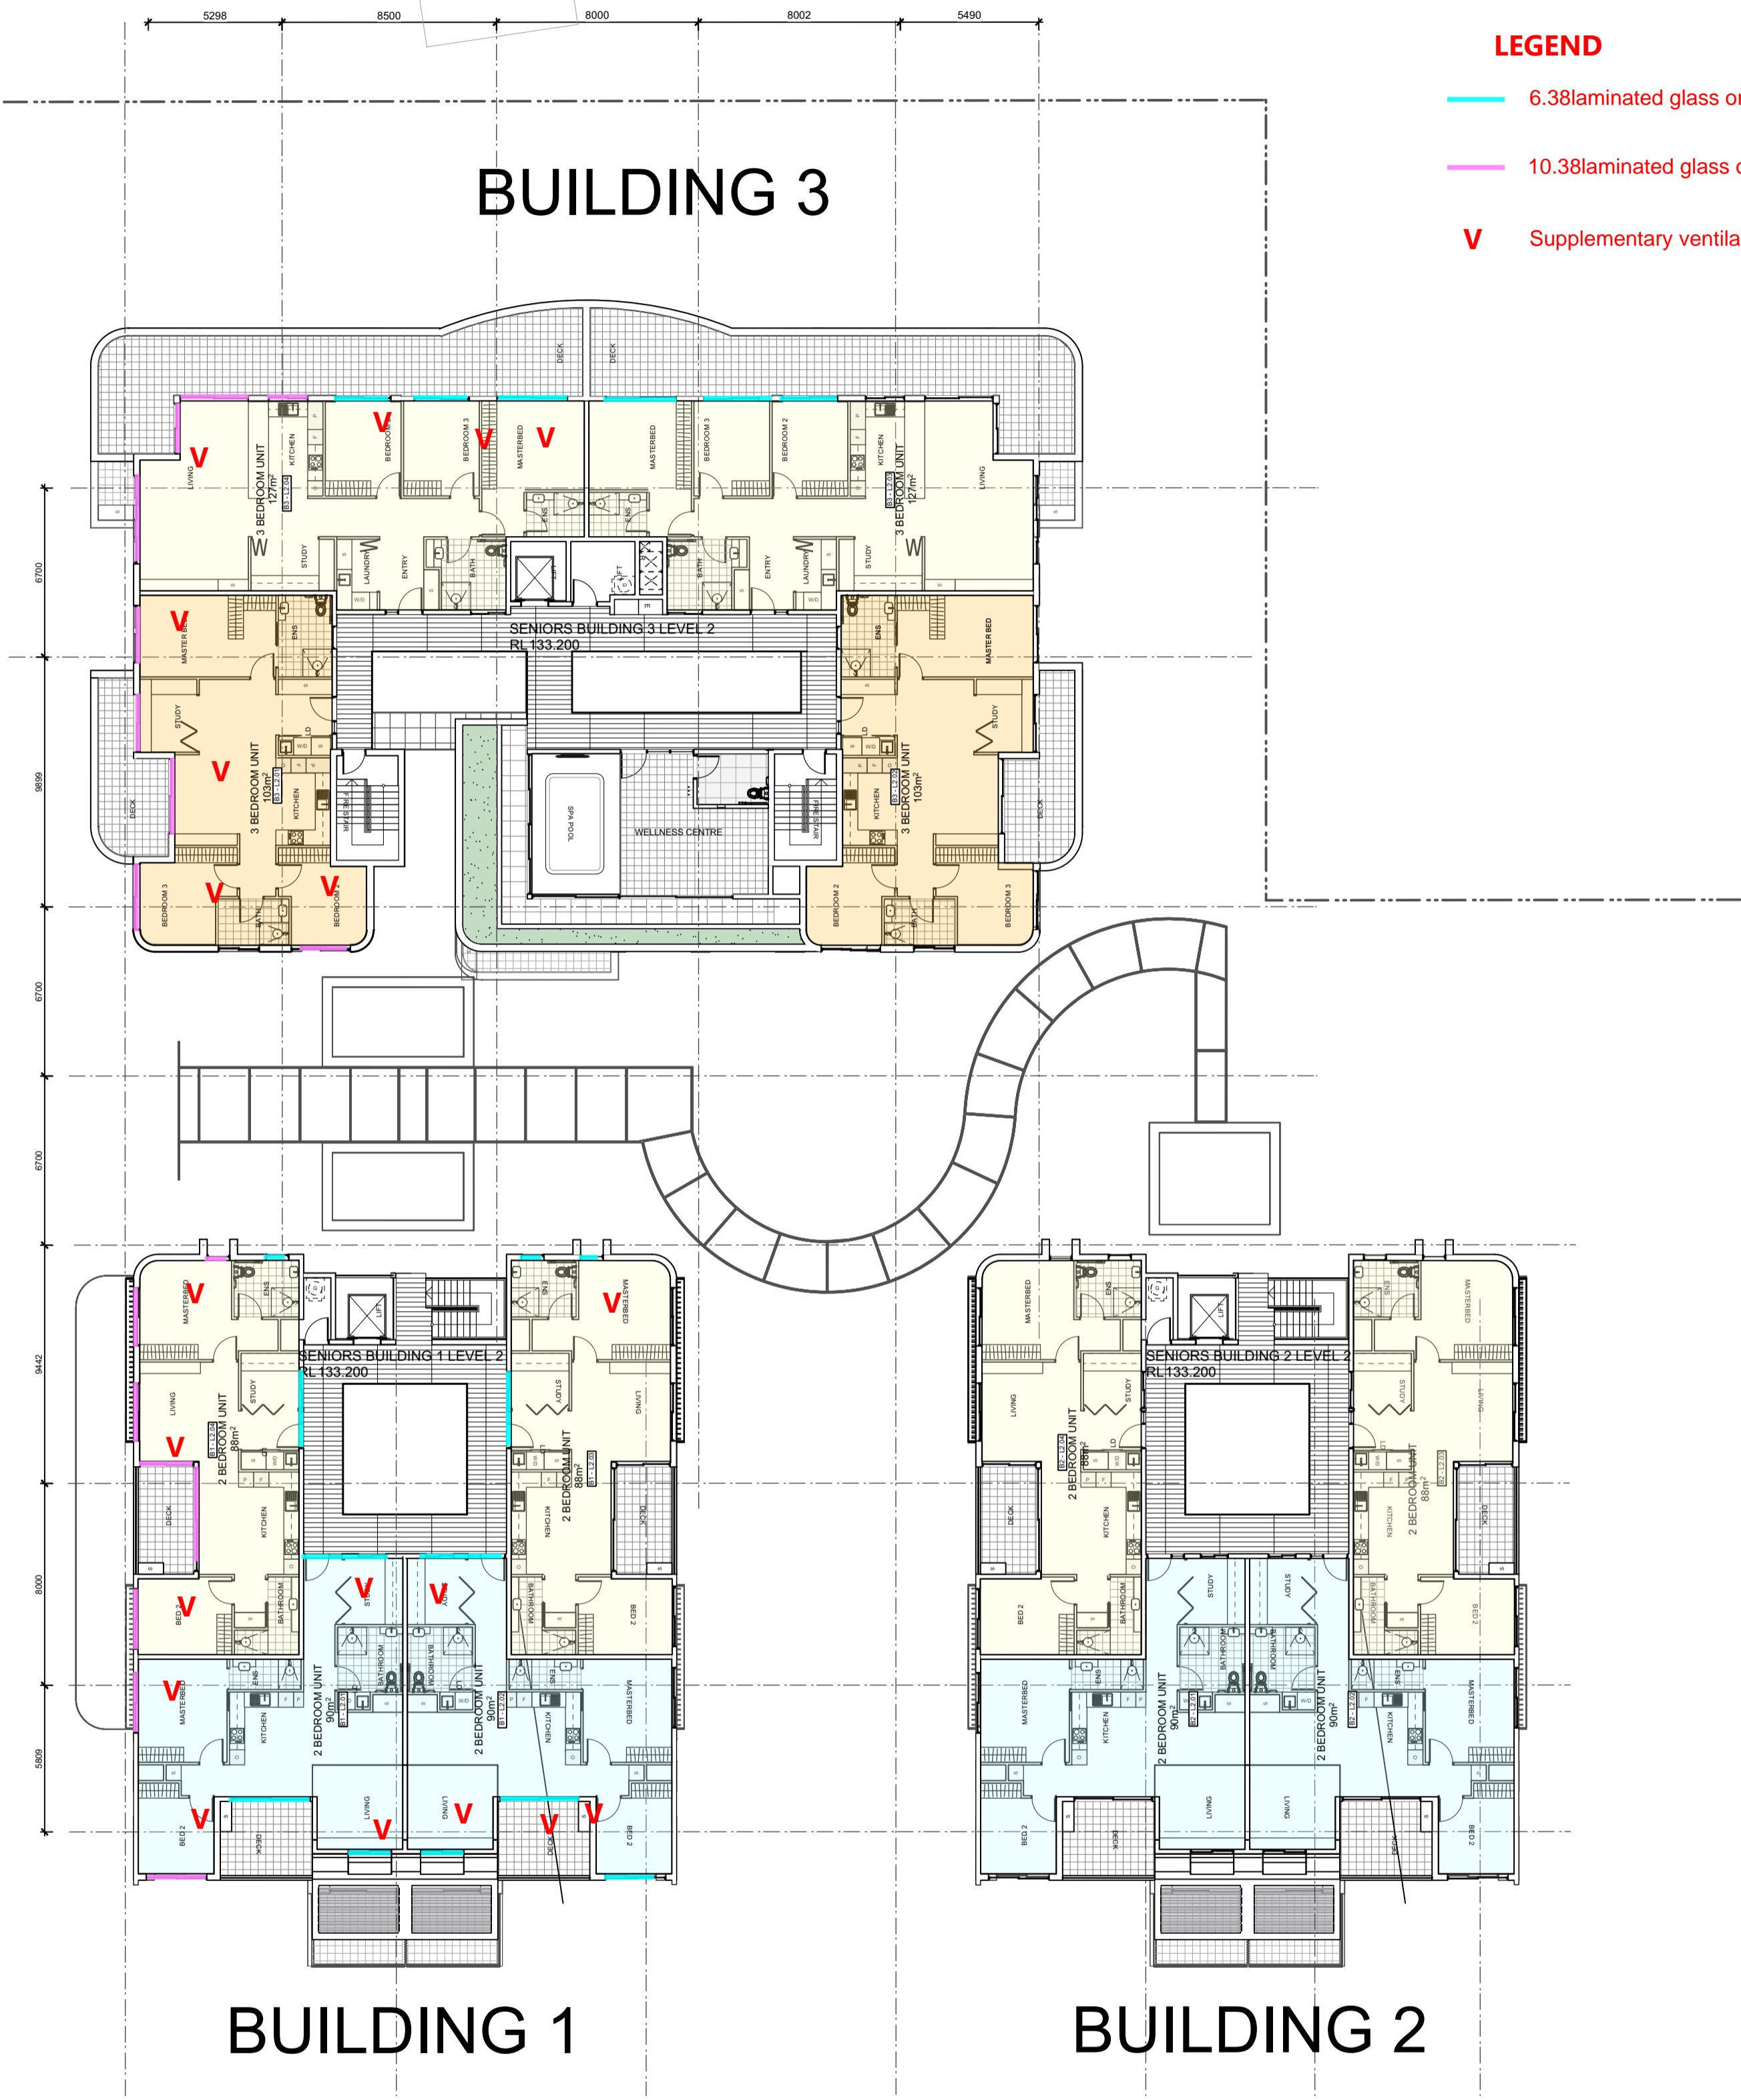

01 SITE PLAN - LEVEL 2  
Scale 1:200

**PRELIMINARY**  
This drawing is protected by copyright.



**Sydney** F: 61 2 9091 0190  
Suite 129, 117 Old Pittwater Road  
Brookvale NSW 2100  
Peter Hosking (Director) Registered Architect - 6854

**Canberra** F: 61 2 6239 4044  
Unit 5, 71 Leichhardt Street  
Kingston ACT 2604  
Tim Zuber Registered Architect - 2384

ACN 150 198 842 W: www.qarch.com.au

Rev. No.	Date	Revision	By
A	16/11/2022	CLIENT MEETING	PJH
B	01/12/2023	CONCEPT UPDATE	PJH
C	12/04/2024	B5 ADDED	PJH

CLIENT  
**FORESTVILLE RSL**

PROJECT  
**CLUB REDEVELOPMENT  
22 MELWOOD AVE  
LOT 2589 & LOT 31  
DP752038 & DP 366454**



DRAWING  
**SITE PLAN - LEVEL 2**

Scale at A1 1:200  
Scale at A3 1:400  
0m 2.5 5 10 15 16

Figured dimensions shall take precedence over scale. Contractors must verify all dimensions on job before commencing any work or making shop drawings.

DRAWN	DATE	CHKD
AL	20/04/2023	PH
PROJECT #	SHEET #	REVISION #
22-0716	DA_A_102	C

**MASTERPLAN SET**