MONA VALE GOLF CLUB REFURBISHMENT 3 GOLF AVENUE, MONA VALE NSW 2102

GENERAL FIRE SYMBOLS

DDROPPER♥DROP/RISECTEE DROPPERLPIPEWORK CAPPED●PIPEWORK SECTION●PIPE FLOW DIRECTION ARROW●PIPE WORK CONTINUATION●PIPEWORK CONTINUATION●PIPEWORK CONTINUATION●PENETRATION●PENETRATION●PENETRATION●PENETRATION●REFLUX VALVE●DOUBLE CHECK VALVE●NRVREFLUX VALVE / NON RETURN VALVE●REFLUX VALVE & IN PIT●SOLENOID VALVE●MONITORED VALVE●WATER VALVE IN PATHBOX●PUMP●CPCONTROL PANEL●PUMP●CP●FIRE HYDRANT●FIRE HYDRANT WITH DROPPER●FIRE HYDRANT WITH RISER●FIRE HYDRANT - DUAL●UAL BOOSTER POINT●UAL BOOSTER POINT●UAD BOOSTER POINT	0	RISER
CTEE DROPPERLPIPEWORK CAPPED●PIPEWORK SECTION●PIPEWORK SECTION ARROW●PIPE FLOW DIRECTION ARROW●PIPEWORK CONTINUATION●PIPEWORK CONTINUATION●PENETRATION●PENETRATION●PENETRATION●PENETRATION●DOUBLE CHECK VALVE●DOUBLE CHECK VALVE●REFLUX VALVE / NON RETURN VALVE●REFLUX VALVE & IN PIT●STOP VALVE●MONITORED VALVE●SOLENOID VALVE●WATER VALVE IN PATHBOX●EXPANSION JOINT●PUMP■CPCONTROL PANEL●FHR●FIRE HYDRANT●FIRE HYDRANT WITH DROPPER●FIRE HYDRANT WITH RISER●FIRE HYDRANT WITH RISER●FIRE HYDRANT - DUAL●DUAL SUCTION POINT●DUAL BOOSTER POINT	С	DROPPER
C PIPEWORK CAPPED ● PIPEWORK SECTION ■ PIPE FLOW DIRECTION ARROW ~ PIPEWORK CONTINUATION ~ PENETRATION ~ PENETRATION ~ DECN OUDUBLE CHECK VALVE > CHECK VALVE > REFLUX VALVE / NON RETURN VALVE > STOP VALVE > STOP VALVE > STOP VALVE > SOLENOID VALVE <	Ø	DR0P/RISE
●PIPE WORK SECTIONImage: Pipe FLOW DIRECTION ARROWImage: Pipe WORK CONTINUATIONImage: Pipe Work CONTION/TEE / 45°Image: Pipe Work CONNECTION/TEE / 45°Image: Pipe Work Context Pipe Work Context Pipe PipeImage: Pipe Work Context Pipe PipeImage: Pipe Pipe Pipe Pipe Pipe Pipe Pipe Pipe	C	TEE DROPPER
→ PIPE FLOW DIRECTION ARROW → PIPE WORK CONTINUATION ↓ CONTINUED LINE - UNDOCUMENTED ↓ PENETRATION ↓ PENETRATION ↓ BEAM PENETRATION ↓ REM PENETRATION ↓ BEAM PENETRATION ↓ DEV ↓ DOUBLE CHECK VALVE ▶ CHECK VALVE ▶ REFLUX VALVE / NON RETURN VALVE ▶ REFLUX VALVE & IN PIT ▶ STOP VALVE ▶ MONITORED VALVE ▶ SOLENOID VALVE ▶ SOLENOID VALVE ▶ SOLENOID VALVE ▶ SOLENOID VALVE ▶ MONITORED VALVE ▶ WATER VALVE IN PATHBOX ▶ PUMP ▶ CP ↓ PUMP ▶	С	PIPEWORK CAPPED
Image: Pipe Flow Direction ARROWImage: Pipe work continuationImage: Pipe work continuationImage: Pipe work continuationImage: Pipe work continued line - unbocumentedImage: Pipe work context continued line - unbo	9	PIPEWORK SECTION
CONTINUED LINE - UNDOCUMENTEDPENETRATIONDEAM PENETRATIONHEAM PENETRATION POINTHEAM PENETRATION POINT		PIPE FLOW DIRECTION ARROW
Image: PenetrationBEAM PENETRATIONHITIHANEW CONNECTION/TEE/45° TEEImage: PenetrationImage: Penetration<	\sim	PIPEWORK CONTINUATION
BEAM PENETRATIONHITIANEW CONNECTION/TEE/45° TEEDCHECK VALVEDOUBLE CHECK VALVEM DCVDOUBLE CHECK VALVENRVREFLUX VALVE / NON RETURN VALVENRVREFLUX VALVE & IN PITASTOP VALVENRVREFLUX VALVE & IN PITASTOP VALVENRVREFLUX VALVE BNRVREFLUX VALVE BNRVREFLUX VALVE BNRVREFLUX VALVENRVREFLUX VALVENRVREFLUX VALVENRVREFLUX VALVENRVREFLUX VALVENRVREFLUX VALVENRVREFLUX VALVENRVREFLUX VALVENRVREFLUX VALVENRVSOLENOID VALVENRVSOLENOID VALVENRVWATER VALVE IN PATHBOXNRVREPLUXNRVPUMPNRVCONTROL PANELNRVPUMPNRVPUMPNRVPUMPNRVFIRE HOSE REELNRVFIRE HYDRANTNRVFIRE HYDRANT WITH DROPPERNRVFIRE HYDRANT WITH RISERNRVFIRE HYDRANT - DUALNRVDUAL SUCTION POINTNRVDUAL BOOSTER POINT	\sim	CONTINUED LINE - UNDOCUMENTED
H H HNEW CONNECTION/TEE/45° TEE▷CHECK VALVE▷DOUBLE CHECK VALVE▷DOUBLE CHECK VALVE▷NRVREFLUX VALVE & IN PIT▷STOP VALVE▷3 WAY VALVE▷3 WAY VALVE▷SOLENOID VALVE▷SOLENOID VALVE▷WATER VALVE IN PATHBOX○PUMP▷CPCONTROL PANEL○FHFIRE HOSE REEL○FIRE HYDRANT○FIRE HYDRANT WITH DROPPER○FIRE HYDRANT WITH RISER○FIRE HYDRANT - DUAL○UAD SUCTION POINT○DUAL BOOSTER POINT	-	PENETRATION
► CHECK VALVE ► DOUBLE CHECK VALVE ► NRV REFLUX VALVE / NON RETURN VALVE ► REFLUX VALVE & IN PIT ► STOP VALVE ► 3 WAY VALVE ► SOLENOID VALVE ► SOLENOID VALVE ► SOLENOID VALVE ► SOLENOID VALVE ► WATER VALVE IN PATHBOX ► PUMP ► CP CONTROL PANEL PUMP ► FIRE HYDRANT ► FIRE HYDRANT ► FIRE HYDRANT WITH DROPPER ► FIRE HYDRANT - DUAL ► DUAL SUCTION POINT ► DUAL SUCTION POINT ► DUAL BOOSTER POINT	\succ	BEAM PENETRATION
DIDUBLE CHECK VALVEImage: NRVREFLUX VALVE / NON RETURN VALVEREFLUX VALVE & IN PITREFLUX VALVE & IN PITREFLUX VALVEMONITORED VALVEMONITORED VALVEMONITORED VALVEMONITORED VALVEREFLUX VALVE IN PATHBOXPUMPCPCONTROL PANELFHRFIRE HOSE REELFHRFIRE HOSE REELFHRFIRE HYDRANTFIRE HYDRANT WITH DROPPERPUAL SUCTION POINTDUAL SUCTION POINTPUAD SUCTION POINT	புகு	NEW CONNECTION/TEE/45° TEE
Image: NRVREFLUX VALVE / NON RETURN VALVEREFLUX VALVE & IN PITREFLUX VALVE & IN PITSTOP VALVEMonitored valveMONITORED VALVEMONITORED VALVEMONITORED VALVEMONITORED VALVEPUMPCPCPCONTROL PANELFHRFIRE HOSE REELFHRFIRE HYDRANTFIRE HYDRANT WITH DROPPERFIRE HYDRANT WITH RISERFIRE HYDRANT - DUALDUAL SUCTION POINTDUAL BOOSTER POINT	\square	CHECK VALVE
REFLUX VALVE & IN PITSTOP VALVEMONITORED VALVEMONITORED VALVEMONITORED VALVEMONITORED VALVEMONITORED VALVEMONITORED VALVEPUMPCPCONTROL PANELMMFHRFIRE HOSE REELFHRFIRE HYDRANTFIRE HYDRANT WITH DROPPERFIRE HYDRANT WITH RISERFIRE HYDRANT - DUALDUAL SUCTION POINTDUAL BOOSTER POINT	DD RCV	DOUBLE CHECK VALVE
STOP VALVE STOP VALVE MONITORED VALVE MONITORED VALVE SOLENOID VALVE MONITORED VALVE MONITORED VALVE SOLENOID VALVE MONITORED VALVE MONITORED VALVE MONITORED VALVE MONITORED VALVE MONITORED VALVE MONITORED VALVE WATER VALVE IN PATHBOX Image: Sole Sole Noil Valve MONITORED VALVE PUMP CP CONTROL PANEL Image: PH FIRE HYDRANT FHR FIRE HYDRANT WITH DROPPER FIRE HYDRANT - DUAL DUAL SUCTION POINT DUAL SUCTION POINT QUAD SUCTION POINT MUAL BOOSTER POINT DUAL BOOSTER POINT		REFLUX VALVE / NON RETURN VALVE
Note		REFLUX VALVE & IN PIT
MONITORED VALVEMONITORED VALVESOLENOID VALVEMEDSOLENOID VALVE IN PATHBOXACCESS PANELPUMPCPCONTROL PANELFHRFIRE HOSE REELFHRFIRE HYDRANTFHRFIRE HYDRANT WITH DROPPERFIRE HYDRANT WITH RISERFIRE HYDRANT - DUALDUAL SUCTION POINTDUAL SUCTION POINTDUAL BOOSTER POINT	\boxtimes	STOP VALVE
Solenoid valveWater valve in pathboxAccess panelPumpPumpCPControl panelWMWater meterFHRFire Hose reelFHFire HydrantFire Hydrant with dropperFire Hydrant with riserFire Hydrant with riserFire Hydrant with riserFire Hydrant with out		3 WAY VALVE
Solenoid valveWater valve in pathboxAccess panelPumpPumpCPControl panelWMWater meterFHRFire Hose reelFHFire HydrantFire Hydrant with dropperFire Hydrant with riserFire Hydrant with riserFire Hydrant with riserFire Hydrant with out	ĭ	MONITORED VALVE
ACCESS PANELM EJEXPANSION JOINTPUMPCPCONTROL PANELM WATER METERFHRFIRE HOSE REELFHRFIRE HYDRANTFHFIRE HYDRANT WITH DROPPERFIRE HYDRANT WITH RISERFIRE HYDRANT - DUALDUAL SUCTION POINTDUAL SUCTION POINTDUAL BOOSTER POINT	×	SOLENOID VALVE
Image: Book state EXPANSION JOINT Image: Book state PUMP Image: CP CONTROL PANEL Image: CP FIRE HYDRANT Image: CP FIRE HYDRANT WITH RISER Image: CP FIRE HYDRANT - DUAL Image: CP DUAL SUCTION POINT Image: CP DUAL BOOSTER POINT	\bigotimes	WATER VALVE IN PATHBOX
 PUMP CP CONTROL PANEL ✓ WM WATER METER ✓ FHR FIRE HOSE REEL ✓ FH FIRE HYDRANT ✓ FIRE HYDRANT WITH DROPPER ✓ FIRE HYDRANT WITH RISER ✓ FIRE HYDRANT - DUAL ✓ DUAL SUCTION POINT ✓ QUAD SUCTION POINT ✓ DUAL BOOSTER POINT 	Ê,	ACCESS PANEL
CP CONTROL PANEL CP CONTROL PANEL CM WATER METER FIRE HOSE REEL FIRE HYDRANT FIRE HYDRANT WITH DROPPER FIRE HYDRANT WITH RISER FIRE HYDRANT - DUAL DUAL SUCTION POINT QUAD SUCTION POINT DUAL BOOSTER POINT	hmd E1	EXPANSION JOINT
WM WATER METER FHR FIRE HOSE REEL FH FIRE HYDRANT GOV FIRE HYDRANT WITH DROPPER OV FIRE HYDRANT WITH RISER FIRE HYDRANT - DUAL DUAL SUCTION POINT OUAD SUCTION POINT DUAL BOOSTER POINT	•	PUMP
FHR FIRE HOSE REEL FH FIRE HYDRANT FRE HYDRANT WITH DROPPER FIRE HYDRANT WITH RISER FIRE HYDRANT - DUAL HUAL SUCTION POINT QUAD SUCTION POINT FIRE DUAL BOOSTER POINT		CONTROL PANEL
Image: FH FIRE HYDRANT GOO FIRE HYDRANT WITH DROPPER OO FIRE HYDRANT WITH RISER Image: Fire HYDRANT - DUAL Image: Fire HYDRANT - DUAL WM	WATER METER
GQ FIRE HYDRANT WITH DROPPER OQ FIRE HYDRANT WITH RISER QOQ FIRE HYDRANT - DUAL OQ DUAL SUCTION POINT QUAD SUCTION POINT DUAL BOOSTER POINT	<u> </u>	FIRE HOSE REEL
Image: Ward of the second state of		FIRE HYDRANT
Image: Constraint of the second se		FIRE HYDRANT WITH DROPPER
DUAL SUCTION POINT		FIRE HYDRANT WITH RISER
QUAD SUCTION POINT	<i>Ø</i> 0Ø	
DUAL BOOSTER POINT		
হিন্দু বিজ্ঞান নিৰ্দ্দ বিজ্ঞান নিৰ্দ্দ বিজ্ঞান নিৰ্দদ বিজ্ঞান নিৰ	2	
にある QUAD BOOSTER POINT		
	ØØ	QUAD BOOSTER POINT

FIRE SPRINKLER SYMBOLS

- \odot SPRINKLER WITH COVER PLATE – FULLY RECESSED
- SPRINKLER SEMI-RECESSED \odot
- SPRINKLER PENDANT CONCEALED SPACE
- SPRINKLER – UPRIGHT CONCEALED SPACE
- SPRINKLER c/w PROTECTIVE CAGE 22
- SPRINKLER – SIDEWALL

F/B

SPRINKLER – PENDANT EXPOSED 0


FROM BELOW

- SPRINKLER SCHEMATIC OR SECTIONAL VIEW ☑
- SPRINKLER WALL-WETTING / DRENCHER ☑

FIRE SERVICES SYMBOLS

ĭ ∑x	SMOKE DETECTOR Ex = EXISTING R = RELOCATED N = NEW
[5]	CONCEALED SPACE SMOKE DETECTOR
S	SMOKE ALARM WITH SOUNDER BASE
	THERMAL/HEAT DETECTOR
\square	CEILING MOUNTED SPEAKER
	HORN SPEAKER
	SURFACE MOUNTED SPEAKER c/W MOUNTING BOX
FIP	FIRE INDICATOR PANEL
FT	FIRE MAN'S TELEPHONE. FIRESENSE FFTS-NFC-FFT-AU OR APPROVED EQUAL
DNE	DO NOT ENTER SIGNAGE WITH VISUAL & AUDIBLE ALERT
GC	GAS CONTROL STATION, STOP GAS / DROP GAS CONTROLS
SFIP	GAS CONTROL PANEL/ SUB FIRE INDICATOR PANEL FOR LOCAL ALARMS
EVAC	EVACUATE AREA SIGNAGE TO CONTAIN VISUAL & AUDIBLE ALARMS
AAF	ALARM ACKNOWLEDGEMENT FACILITY
1/0	I/O DEVICE (FIRE RELAY)
\square	ALARM VALVE
\boxtimes	SINGLE STROBE
	DUAL STROBE
<i>4</i> → WIP	WARDEN INTERCOMMUNICATION POINT
\square	WATER MOTOR GONG
A	FIRE ALARM BELL
Y	MANUAL CALL POINT/BREAK GLASS ALARM
	MAGNETIC DOOR HOLDER

FIRE EXTINGUISHER SYMBOLS

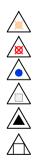


FIRE EXTINGUISHER – WET CHEMICAL FIRE EXTINGUISHER – WATER TYPE FIRE EXTINGUISHER – FOAM TYPE FIRE EXTINGUISHER – AB(E) TYPE FIRE EXTINGUISHER – CO2 TYPE FIRE BLANKET (FB)

Little and a second
the second second
Standa Long Landers
Active to the second
70 11
the second se
and all the second s
and the second
and the second se
THE COLUMN
A STATE OF A STATE OF A STATE
Marcal Marcal
H D
CONTRACTOR AND ADDRESS OF
A SALE OF A
Sharper Carlos and Carlos
and the second second
A CONTRACTOR OF A CONTRACTOR
A PARTICIPAL OF
and the second second
A CONTRACTOR OF A CONTRACTOR
The second second second
and a second
Card Market

(GENERIC - NOT ALL ITEMS APPLY TO THIS PROJECT)

ABBREV	ATIONS		
		H/L	HIGH LEVEL
DCW	DOMESTIC COLD WATER	IS	ISOLATION VALVE
DFA	DROP FROM ABOVE	L/L	LOW LEVEL
DL	DRAIN LINE	RFB	RISE FROM BELOW
DTB	DROP TO BELOW	RL	REDUCED LEVEL
Ex	EXISTING	ТМ	TOWN MAIN
FFL	FINISHED FLOOR LEVEL	TS	TANK SUCTION
FH	FIRE HYDRANT	T/A	TO ABOVE
FHR	FIRE HOSE REEL	UPVC	UNPLASTICISED POLYVINYL CHLORIDE
FP	FIRE PUMP	DR	DRAIN LINE
FS	FIRE SERVICE	PS	PUMPED SYSTEM
FT	FIRE TANK		



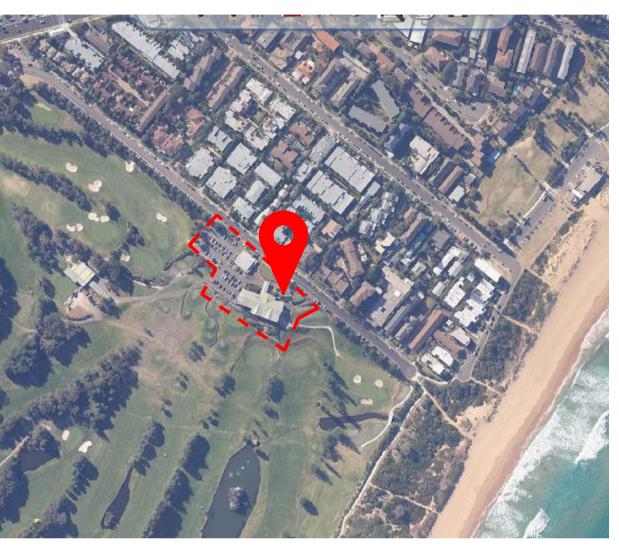

LOCALITY PLAN NTS

FIRE SERVICES DRAWING SCHEDU	F

DWG No.	DRAWING TITLE
22731-001-F-000	COVERSHEET & LEGEND
22731-001-F-001	SPECIFICATION
22731-001-F-002	SITE PLAN
22731-001-F-100	LOWER GROUND FLOOR
22731-001-F-101	GROUND FLOOR
22731-001-F-300	DETAILS & SCHEMATIC

SERVICES LINETYPES

_	FH FHR FS		FH FHR FS
_	RP SP		RP
	eCW eFH		eCW eFH eFS
		eAWM -	

COLD WATER (CW)
FIRE HYDRANT (FH)
FIRE HOSE REEL (FHR)
FIRE SERVICE (FS)
FIRE SERVICE TEST DRAIN (FSTD)
FIRE RANGE PIPEWORK (RP)
FIRE SPRINKLER PIPEWORK (SP)
ELECTRICAL SUPPLY
EXISTING COLD WATER (eCW)
EXISTING FIRE HYDRANT (eFH)
EXISTING FIRE SERVICES (eFS)
EXISTING AUTHORITY'S WATER MAIN (eAWM

GENERIC - NOT ALL ITEMS APPLY TO THIS PROJECT)

FIRE NOTES:

- 1. THE TENDERER SHALL INCLUDE A DETAILED ON-SITE INSPECTION WITH THE OBJECTIVE TO SATISFY THEMSELVES AS TO THE EXTENT OF THE WORKS REQUIRED FOR CODE COMPLIANCE. THIS SHALL BE COMPLETED PRIOR TO SUBMITTING THEIR TENDER OFFER WITH THE DATE OF THEIR INSPECTION. VARIATION CLAIMS RAISED FROM OMISSIONS WITHIN THESE DOCUMENTS OR FOR OVERSIGHTS ON BEHALF OF TENDERER WILL NOT BE CONSIDERED.
- THE PROJECT WORKS WILL INCLUDE BUT ARE NOT LIMITED TO THE FOLLOWING:-2. 2.1. FIRE HYDRANT SYSTEM VIA STREET HYDRANT COVERAGE 2.2. FIRE EXTINGUISHERS & BLANKETS
- CO-ORDINATE WITH ALL OTHER SERVICES ON SITE. З.
- PROVIDE UNIT RATES FOR FIRE DEVICE ADDITIONS, DELETIONS AND RELOCATIONS. 4.
- INCLUDE ALLOWANCES TO PROVIDE TACTICAL FIRE PLAN, AS BUILT DRAWING AND 0&M MANUALS. 5.
- PROVIDE A MINIMUM OF12 MONTHS (UNLESS OTHERWISE NOMINATED WITH THE PROJECT SCOPE) WARRANTY & 6. LIABILITY PERIOD, TO INCLUDE SERVICE AND MAINTENANCE.
- NOTE THAT THE CEILING GRID LAYOUT DEPICTED ON THE DRAWING MAY NOT BE INDICATED ACCURATELY. THE FIRE SERVICES CONTRACTOR SHALL BE RESPONSIBLE FOR MAKING ALL NECESSARY ADJUSTMENTS TO THE FIRE SERVICES LAYOUT TO SUIT ACTUAL SITE CONDITIONS.

APPLICABLE STANDARDS:	
SYSTEM:	STANDARD AND YE
FIRE HYDRANT SYSTEM	AS2419.1-2021
FIRE EXTINGUISHERS & BLANKETS	AS2444-2001
FIRE ENGINEERING DA LETTER	CAN01-S22003-REV
BCA/ NCC	2019
THE STANDARDS LISTED ABOVE INDICATE THE 1 "FIRE ENGINEERING REPORT" - (TO BE RECEIVED	

ISSUE	DATE	AM	ENDMENT		INT.	APP.
P01	02.02.2022		SUE		MN	тс
P02 P03	25.02.2022 31.03.2022	ISSUE FOR DA RE-ISSUE FOR I)A		MN MN	TC TC
P04	29.07.2022	REVISED FOR D	AISSUE		RW	JM
CO-ORI		ERENCE DRAWINGS				
SERVIC			GNUMBER		DAT	E
ARCH CIVIL						
ELEC						
MECH RCP						
STRUC	Т				-	
REP THE ENG PRE ENG PEN CON THIS	RODUCEI EXPRESS INEERS F JUDICIAL INEERS F IDING AND ISULTING S DRAWIN 'NO UNLESS	D IN ANY FORM S WRITTEN AUTI PTY LTD. THIS DI TO THE INTERE PTY LTD. THIS DI D INTELLECTUAL ENGINEERS PT IG IS:- TFOR CC	TIAL AND IS NOT TO AS A WHOLE OR IN P HORITY OF EPICENT RAWING IS NOT TO B ST OF EPICENTRE C RAWING CONTAINS F PROPERTY OWNED Y LTD. ONSTRUCTIO TATED ON THIS DRA	ART W RE CO E USE ONSUI PATEN BY EF DN'	NSUL D LTING TS PICEN	TING
Client//	Architect:					
_	H C	<u>GW</u> Projects	HGW Projects Suite 202, 308 Pacific Crows Nest, NSW 200 PO BOX 6199 North Sydney, NSW 2 t: 0457 919 402 e: admin@hgwp w: http://hgwproj	65 2059 rojects.c	com.au	
	e: epicer	ABN 48 6	Qu			
Project:	I	_	.E GOLF CLU BISHEMENT	В		
			F AVENUE, LE NSW 2102	2		
Drawing		LEG	ERVICES END & S SCHEDU	LE		
1	TON	FOR C	ONSTRU	СТ	10	N
North F	Point:		Design:	M	N	
			Design Validated:	тс	;	
			Amendment Approve	d: JN	1	
			Drawn:	M١		
Date: Job No.:	JAN		Scale: (A1) Disc: Dwg No.:	NT Stage:		
ate:	JAN	2022		NT		

GENERAL DRAWING SYMBOLS

SERVIC

PIPE DIRECTION

CONTINUATION


DIMENSION STYLE

LEADER LINE

PIPE LEADER

AMENDMENTS / CHANGES

REVISION

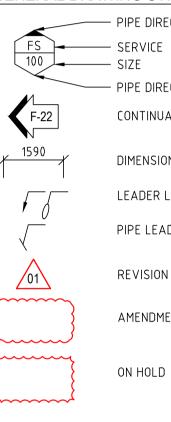

(EAR:
EV:1 (29/03/22)
COMPLIANCE.

DEVELOPMENT APPLICATION 22731-001 - F - 000 - P - 04

GENERAL REQUIREMENTS

1.1. PROJECT OVERVIEW

THIS PROJECT COMPRISES OF THE REFURBISHMENT OF THE MONA VALE GOLF LOCATED AT 3 GOLF AVE, MONA VALE, NSW 2102

- 1.2. THE TENDER PACKAGE IS COMPRISED OF:
- 1.2.1. ON DRAWING TECHNICAL SPECIFICATIONS
- 1.2.2. TENDER DRAWINGS
- 1.3. TENDER SUBMISSION
- 1.3.1. THE CONTRACTOR'S SUBMISSION MUST INCLUDE THE FOLLOWING INFORMATION AND DOCUMENTS:
- 1.3.2. PROVIDE A RETURN SCHEDULES WITH ALL MAJOR ITEMS (I.E. NEW /REMOVED, SPRINKLERS, DETECTORS, DEVICES, PIPE AND ETC.)
- 1.3.3. TECHNICAL INFORMATION IDENTIFIED IN THE DOCUMENTS 1.3.4. COPIES OF INSURANCE CERTIFICATES OF CURRENCY
- 1.4. CONDITIONS OF TENDERING

ONLY FULLY CONFORMING TENDERS WILL BE ACCEPTED. ANY ALTERNATIVE PROPOSALS MUST BE DESCRIBED AND PRICED SEPARATE.

2. INTRODUCTIONS AND PRELIMINARIES

2.1. CONTEXT

- THIS DOCUMENT IS PART OF A SET OF TENDER DOCUMENTS AND MUST BE READ IN CONJUNCTION WITH ALL OTHER TENDER DOCUMENTS, INCLUDING:
- 2.1.1. REQUEST FOR TENDER
- 2.1.2. TECHNICAL SPECIFICATIONS 2.1.3. TENDER DRAWINGS

2.2. COMPLY FULLY WITH THE TENDER DOCUMENTS

THE WHOLE OF THE WORKS ARE TO BE CARRIED OUT IN ACCORDANCE WITH THE TENDER DOCUMENTS AND SUCH FURTHER INSTRUCTIONS AS MAY BE GIVEN DURING THE PROGRESS OF THE WORKS AND TO THE SATISFACTION OF THE PRINCIPAL.

THE CONTRACTOR SHALL PROVIDE ALL EQUIPMENT, SYSTEMS, WORKS AND SERVICES DESCRIBED IN THE TENDER DOCUMENTS, AND ADHERE TO ALL INSTRUCTIONS, METHODOLOGIES AND PROCEDURES DESCRIBED OR NOMINATED IN THE TENDER DOCUMENTS.

THE CONTRACTOR SHALL ENSURE THAT ALL INSTRUCTIONS, SYSTEM DESCRIPTIONS, IMPLEMENTATION REQUIREMENTS, INCLUSIONS IN THE TENDER DOCUMENTS PACKAGE ARE ADHERED TO, PROVIDED, CAUSED TO HAPPEN ETC.

INCLUDE ALL ALLOWANCES TO FULFIL THE TENDER DOCUMENTATION REQUIREMENTS. THE CONTRACTOR IS REMINDED TO CHECK THE TENDER DOCUMENTS AND EXISTING SITE CONSTRAINTS CAREFULLY TO INCLUDE ALLOWANCE ANY FOR OUT OF HOURS WORKS, SPECIFIC PROCEDURES, INSPECTIONS ETC.

3. REGULATIONS, CODES AND AUTHORITIES

THE WORKS AND INSTALLATIONS SHALL COMPLY IN EVERY WAY WITH THE REQUIREMENTS OF ANY AUTHORITY HAVING JURISDICTION OVER THE FIRE SERVICES INSTALLATION AND ALL APPLICABLE STANDARDS AND CODES.

USE REFERENCED DOCUMENTS THAT ARE EDITIONS, WITH AMENDMENTS, CURRENT 3 MONTHS BEFORE THE CLOSING DATE FOR TENDERS, EXCEPT WHERE OTHER EDITIONS OR AMENDMENTS ARE REQUIRED BY STATUTORY AUTHORITIES OR NOMINATED IN THE SPECIFICATION. APPLICABLE AUTHORITIES, STANDARDS AND CODES INCLUDE:

- LOCAL PLANNING AUTHORITY
- PRINCIPAL CERTIFYING AUTHORITY (PCA).
- NATIONAL CONSTRUCTION CODE OF AUSTRALIA.
- RELEVANT AUSTRALIAN STANDARDS.
- LOCAL GOVERNMENT REGULATIONS.
- THE WORKPLACE HEALTH AND SAFETY ACT. ATTENDING FIRE SERVICE REQUIREMENTS AND POLICIES.
- NOTE: REFER TO THE APPLICABLE STANDARDS TABLE FOR SPECIFIC CODE REQUIREMENTS.

4. OBVIOUS WORKS

THE CONTRACT DOCUMENTS ARE INTENDED TO CALL FOR COMPLETE AND OPERATIONAL SYSTEMS. PROVIDE MINOR ITEMS, EQUIPMENT, ACCESSORIES AND INCIDENTAL WORK REQUIRED FOR THE COMPLETION OF THE INSTALLATION AND TO ENSURE FULL INTEGRATION OF EQUIPMENT AND SYSTEMS. IF NEITHER THE SPECIFICATION NOR PLANS CONTAIN ANY MENTION OF MINOR PARTS, WHICH IN THE OPINION OF THE PRINCIPAL ARE REASONABLY AND OBVIOUSLY NECESSARY FOR THE SATISFACTORY COMPLETION OF THE WORKS, AND THEN SUCH PARTS ARE TO BE PROVIDED WITHOUT EXTRA CHARGE.

5. UNFORSEEN DIFFICUL TIES

UNFORESEEN DIFFICULTIES IN PROVIDING THE CONTRACT GOODS AND SERVICES FOR WHICH PROVISION HAS NOT BEEN MADE IN THE TENDER SHALL NOT BE GROUNDS FOR A VARIATION.

6. SITE SURVEY AND EXISTING SERVICES

THE CONTRACTOR SHALL BE DEEMED TO HAVE VISITED THE SITE DURING THE TENDER PERIOD AND FULLY ACQUAINTED THEMSELVES WITH THE ACTUAL SITE CONDITIONS. NO CLAIM FOR ADDITIONAL COSTS RESULTING FROM LACK OF KNOWLEDGE OF THE SITE CONDITIONS RELATING TO WORKS TO BE DONE WILL BE ACCEPTED ANY INCONSISTENCIES BETWEEN THE DESIGN DOCUMENTS AND THE INSTALLED SERVICES SHALL BE IDENTIFIED IN THE TENDER SUBMISSION AND SHALL BE INCLUDED WITHIN THE TENDER PRICE. THE CONTRACTOR SHALL BE RESPONSIBLE FOR DETERMINING THE EXACT ROUTING OF THE SERVICES TO CO ORDINATE WITH THE EXISTING STRUCTURE, SERVICES AND THE WORK OF OTHER TRADES.

7. EXISTING SERVICES

IT IS THE CONTRACTOR'S RESPONSIBILITY TO OBTAIN FULL INFORMATION REGARDING ALL EXISTING SERVICES, INCLUDING, BUT NOT LIMITED TO, WATER, FIRE HYDRANT, GAS, SEWER, STORMWATER, ELECTRICAL AND TELEPHONE - WHEREVER NEW IN-GROUND SERVICES ARE TO BE INSTALLED OR IN THE VICINITY OF ANY EXCAVATION. THE CONTRACTOR SHALL INVESTIGATE FOR EXACT LOCATION DEPTH AND SIZE OF ALL EXISTING SERVICES PRIOR TO ANY INSTALLATION BEING CARRIED OUT SHOULD ANY EXISTING SERVICE BE DAMAGED, THE PRINCIPAL AND RELEVANT AUTHORITY SHALL BE NOTIFIED IMMEDIATELY. THE CONTRACTOR SHALL PAY ANY AND ALL COSTS INVOLVED IN

MAKING GOOD ANY SERVICE DAMAGE WHILE EXCAVATING. INSTALLING OR BACKFILLING FOR ANY SERVICE NOTED HEREIN. EXISTING SERVICES SHALL BE MAINTAINED AND OPERATIONAL UNTIL NEW WORKS ARE INSTALLED. ALLOW TRACING SERVICES AS NECESSARY TO DETERMINE IF SERVICES SHOWN ARE 'LIVE' AND PERFORM CONNECTION TO NEW SERVICES WITH THE MINIMUM OF DOWNTIME. ALL DISCONNECTIONS AND SHUT DOWNS SHALL BE APPROVED BY THE PRINCIPAL PRIOR TO WORK BEING COMMENCED.

ALL EXISTING SERVICES THAT ARE NO LONGER REQUIRED SHALL BE REMOVED, CAPPED OFF OR SEALED IN ACCORDANCE WITH THE RELEVANT AUTHORITY REQUIREMENTS AND STANDARDS, CODES AND REGULATIONS. THE COST OF REMOVING, CAPPING OFF AND SEALING OF SERVICES NOT SHOWN IN THE TENDER DOCUMENTS SHALL BE DEEMED TO BE INCLUDED IN THE CONTRACT AND SHALL NOT CONSTITUTE A VARIATION TO THE CONTRACT.

8. CONTINUITY AND SHUTDOWNS OF EXISTING SERVICES

NO INTERRUPTION TO THE EXISTING BUILDING SERVICES SHALL BE MADE WITHOUT THE WRITTEN PERMISSION FROM THE PRINCIPAL.

- WHEN ARRANGING AND UNDERTAKING INTERRUPTION TO THE BUILDING'S EXISTING SYSTEMS THE CONTRACTOR SHALL: ARRANGED THE INTERRUPTIONS FOR A TIME TO SUIT THE PRINCIPAL, TENANTS AND OTHER AFFECTED PARTIES.
- SCHEDULE FOR OUT OF HOURS WHEREVER FEASIBLE.
- COORDINATE WITH BUILDING MANAGEMENT.
- IMPLEMENT ANY ADDITIONAL MEASURES REQUESTED BY THE PRINCIPAL, BUILDING OWNER, BUILDING MANAGER, FIRE SERVICE OR INSURANCE COMPANY.
- ADVISE OCCUPANTS AS APPROPRIATE AND MINIMISE INCONVENIENCE.
- ADVISE ALL STAKEHOLDERS WHEN THE SERVICE IS RE-INSTATED.
- ADDITIONAL REQUIREMENTS FOR INTERRUPTIONS TO FIRE AND ESSENTIAL SERVICES:
- ADVISE THE ATTENDING FIRE SERVICE.
- ADVISE THE BUILDING OWNER'S INSURANCE COMPANY.
- EXERCISE DUE DILIGENCE IN COORDINATING ANY EXTENDED PERIODS OF FIRE SERVICES INTERRUPTIONS WITH BUILDING MANAGEMENT AND THE RELEVANT AUTHORITIES TO ENSURE THIS DOES NOT JEOPARDISE OCCUPANT SAFETY DURING WORKS.

12. ALTERNATIVE SUBMISSIONS

THE CONTRACTOR'S SUBMISSION SHALL ADHERE TO THE TYPES OF PLANT AND EQUIPMENT DETAILED IN THE DRAWINGS AND SPECIFICATION. HOWEVER; WHERE THESE REQUIREMENTS PRECLUDE TENDERERS FROM OFFERING PLANT OF THEIR STANDARD MANUFACTURE, ALTERNATIVES MAY BE SUBMITTED FOR APPROVAL UNLESS SUCH ALTERNATIVES ARE ACCEPTED IN WRITING, THE CONTRACTOR SHALL COMPLY WITH THE DETAILED REQUIREMENTS OF THE SPECIFICATION.

13. PROTECTION OF PLANT AND MATERIALS

THE CONTRACTOR SHALL BE ENTIRELY RESPONSIBLE FOR ALL APPARATUS, EQUIPMENT AND APPURTENANCES FURNISHED BY HIM OR SUB-CONTRACTORS IN CONNECTION WITH THE WORKS. SPECIAL CARE SHALL BE TAKEN TO PROTECT ALL SUCH GOODS IN A SUITABLE MANNER. THE PROTECTION SHALL INCLUDE COVERS TO PREVENT MOISTURE, GRIT, PLASTER OR OTHER FOREIGN SUBSTANCES FROM ENTERING THE WORKING PART OF PLANT AND EQUIPMENT. SEAL AND PROTECT ALL OPEN ENDS OF DUCTWORK, PIPING AND CONDUIT (AS APPLICABLE) WHILST IN STORAGE AND DURING COURSE OF INSTALLATION, AND TO PROTECT ADEQUATELY ALL ELECTRICAL

ALL MATERIALS, GOODS AND EQUIPMENT FORMING PART OF THIS CONTRACT MUST BE COMPLETED, INTACT AND IN NEW ORDER WHEN THE PROPRIETOR TAKES OVER THE RESPONSIBILITY FOR THE WORKS, AND IT SHALL BE THE LIABILITY OF THE CONTRACTOR TO SAFEGUARD SUCH MATERIALS, GOODS AND EQUIPMENT UNTIL THEN.

14. MANUFACTURER'S DIRECTIONS

AND CONTROL EQUIPMENT.

MANUFACTURED ARTICLES, MATERIALS AND EQUIPMENT ARE TO BE SUPPLIED, INSTALLED, CONNECTED, ERECTED, USED, CLEANED AND COMMISSIONED IN STRICT CONFORMITY WITH MANUFACTURER'S PRINTED DIRECTIONS UNLESS OTHERWISE SPECIFIED. IN ANY CASE, OBTAIN FROM THE SUPPLIER AGREEMENT THAT THE PRODUCT AS USED OR SPECIFIED IS BEING USED OR SPECIFIED IN ACCORDANCE WITH THE MANUFACTURER'S REQUIREMENTS AND PRACTICE. RETAIN THE MANUFACTURER'S DIRECTIONS OF SUCH ARTICLES ON SITE FOR THE PRINCIPAL'S REFERENCE.

15. INSTALLATION BY SUPPLIERS OR INSTALLERS

SUBMIT FOR EXAMINATION AND APPROVAL, THE NAMES OF SUPPLIERS/INSTALLERS TO WHOM IT IS PROPOSED TO SUBLET PORTIONS OF THE HYDRAULIC WORKS. NON-ACCEPTANCE BY THE PRINCIPAL SHALL NOT CONSTITUTE GROUNDS FOR A VARIATION TO THE CONTRACT SUM.

16. SETTING OUT

SET OUT AND IDENTIFY ALL PLANT EQUIPMENT POSITIONS SO THAT THE PRINCIPAL MAY READILY OBSERVE THE LOCATION WORKS. LARGER SCALE DRAWINGS ARE TO BE USED IN PREFERENCE TO SMALL SCALE WHERE NO DIMENSIONS ARE SHOWN.

ARCHITECTURAL DIMENSIONED DRAWINGS ARE TO BE USED IN PREFERENCE TO SCALED DRAWINGS REGARDLESS OF THEIR RELATIVE SCALE. GAIN APPROVAL FOR THE PROPOSED LOCATION OF THE WORKS FROM THE PRINCIPAL PRIOR TO COMMENCEMENT OF ANY EXCAVATION.

THE SET OUT OF PIPING, VALVES AND EQUIPMENT SHALL BE ARRANGED IN CONJUNCTION WITH OTHER TRADES SO AS TO BE READILY ACCESSIBLE FOR OPERATING, SERVICING, MAINTAINING AND REPAIRING OF IT. SERVICES INSTALLED IN UNSUITABLE LOCATIONS SHALL BE REMOVED AND RELOCATED AS DIRECTED BY THE PRINCIPAL. ALL EXPENSE CAUSED BY THIS ACTION SHALL BE MADE GOOD WITHOUT EXTRA CHARGE.

DO NOT CONCEAL ANY PIPES, VALVES, DUCTS, CABLES ETC. BEFORE INSPECTION AND APPROVAL BY THE PRINCIPAL'S REPRESENTATIVE.

17. GOOD PRACTISE

WHERE A METHOD OF CONSTRUCTION, INSTALLATION AND FINISH IS USUAL AND PROPER, TO THE CLASS OF WORK GENERALISED IN THIS SPECIFICATION, THE SAME IS TO BE PROVIDED NOTWITHSTANDING THAT SUCH METHOD OR NECESSARY FINISH IS NOT SPECIFICALLY SPECIFIED OR INCLUDED IN THE DRAWINGS.

18. INTERMEDIATE EXAMINATION AND TESTING OF INSTALLATION

THE PRINCIPAL MAY AT ANY TIME DURING THE PROGRESS OF THE WORKS, TEST AND EXAMINE ANY MATERIALS USED AND INSPECT THE WORKMANSHIP EMPLOYED, AND MAY REJECT ANY MATERIALS AND WORKMANSHIP THAT ARE NOT IN ACCORDANCE WITH THE SPECIFICATION AND DRAWINGS. THE CONTRACTOR SHALL PROVIDE SUCH ASSISTANCE AS MAY BE REQUIRED BY THE PRINCIPAL TO CARRY OUT THESE TESTS, INCLUDING FACILITIES FOR INSPECTION OF WORKS.

19. HOLD AND WITNESS POINTS

GIVE SUFFICIENT NOTICE OF UPCOMING HOLD AND WITNESS POINTS TO ENABLE THE ENGINEER AND PRINCIPLE TO ARRANGE INSPECTIONS

INCLUDE THE FOLLOWING HOLD POINTS IN THE PROGRAMME OF WORKS:

APPROVAL OF SHOP DRAWINGS AND TECHNICAL DATA.

LABELLING SCHEDULES. SAMPLES AS REQUESTED BY THE PROJECT MANAGER...

INCLUDE THE FOLLOWING HOLD POINTS IN THE PROGRAMME OF WORKS:

SITE SURVEY OF CONCEALED SERVICES PRIOR TO FALSE CEILINGS BEING INSTATED WITNESS AND ACCEPTANCE TESTING (NOT COMMISSIONING TESTING)

RECORD THE RESULTS OF THE HOLD AND WITNESS POINT INSPECTIONS AND INCLUDE IN THE 0&M MANUALS.

20. CLEANING UP AND FINISHING

THE SITE AND PRECINCTS MUST BE KEPT CLEAN AND TIDY AND ALL RUBBISH REMOVED DAILY, OR AT THE REQUEST OF THE PRINCIPAL. AT THE CONCLUSION OF THE WORK COVERED BY THIS SPECIFICATION CLEAR AWAY AND REMOVE TO THE NOMINATED LOCATIONS ALL DEBRIS AND RUBBISH AND LEAVE THE COMPLETE INSTALLATION THOROUGHLY CLEAN AND CAPABLE OF EFFICIENTLY OPERATING, TO THE ENTIRE SATISFACTION OF THE PRINCIPAL.

21. PENETRATIONS, ACCESS & CHASING

CONTRACTOR TO PROVIDE DIMENSIONAL DETAILS OF PENETRATIONS AND CORE HOLES TO ENABLE APPROVAL OF ALL HOLES, OPENINGS AND PENETRATIONS THROUGHOUT THE BUILDING AND STRUCTURE FOR THE PASSAGE OF PIPE WORK

ALL NEW PENETRATIONS MUST BE APPROVED BY THE PRINCIPAL BEFORE PROCEEDING WITH THE WORKS.

DO NOT CUT ANY HOLES, OPENINGS, AND CHASES OR OTHERWISE INTERFERE WITH THE WORK OF OTHER TRADES WITHOUT THE SPECIFIC APPROVAL OF THE PRINCIPAL. ANY DAMAGE DONE TO OTHER TRADES SHALL BE MADE GOOD WITHOUT EXTRA CHARGE.

WHERE SUCH PENETRATIONS AND THE LIKE PASS THROUGH FIRE RATE FLOOR/WALLS OR THE LIKE THE SEALING COMPOUND SHALL PROVIDE THE REQUIRED FIRE RATING FOR THE BUILDING ELEMENT AS NOTED ON THE ARCHITECTURAL DRAWINGS. THIS INCLUDES PROVISION OF FIRE COLLARS, FIRE DAMPERS, FIRE RATED MASTIC AND THE LIKE.

GENERALLY THE CONTRACTOR SHALL CARRY OUT ALL MAKING GOOD OF PENETRATIONS AND ACCESS HOLES ETC.. WHERE OTHERWISE, PROVIDE DIMENSIONS TO ALLOW THE PRINCIPAL TO MAKE GOOD AND PATCH AROUND ALL HOLES AND PENETRATIONS. PROVIDE ANY FURTHER BUILDING WORKS OR NEGOTIATE WITH THE PRINCIPAL TO PROVIDE THEM. ANY BUILDING WORKS CARRIED OUT SHALL BE TO THE SATISFACTION AND APPROVAL OF THE PRINCIPAL.

SCOPE OF WORKS

A. EXTENT OF WORK

THE WORK SHALL BE CARRIED OUT BY A SPECIALIST FIRE SERVICES CONTRACTOR. THE CONTRACTOR SHALL PROVIDE DOCUMENTATION, CO-ORDINATION, SUPPLY, DELIVERY, INSTALLATION, TESTING, COMMISSIONING, WARRANTY AND MAINTENANCE OF INSTALLED SYSTEMS. PROVIDE FULLY DESIGNED AND DOCUMENTED SYSTEMS, CO-ORDINATED WITH ALL OTHER SERVICES WHICH WILL MEET THE REQUIREMENTS OF THE TENDER DOCUMENTATION AND THE DESIGN BRIEFS AS PROVIDED BY THE CLIENT AND ARCHITECT. REFER ALSO TO ALL OTHER TENDER DOCUMENTS FOR GENERAL SCOPE INCLUSIONS AND REQUIREMENTS THAT ARE APPLICABLE TO THIS PROJECT.

THE CONTRACTOR'S SCOPE OF WORKS GENERALLY INCLUDES THE PROVISION OF:

- DEMOLITION OF EXISTING HYDRANT & HOSE REEL SYSTEM (LGF ONLY) SYSTEM
- NEW HYDRANT SYSTEM c/w TANKS & PUMPS
- PORTABLE FIRE EXTINGUISHERS AND BLANKETS.
- FIRE PROTECTION EQUIPMENT DURING CONSTRUCTION
- DESIGN, CALCULATIONS, DETAILED LAYOUTS.
- SAMPLES AND TECHNICAL INFORMATION.
- COORDINATE FULLY WITH ARCHITECTURAL, STRUCTURAL, CIVIL, HYDRAULICS, ELECTRICAL, MECHANICAL AND SECURITY SERVICES PACKAGES.
- DOCUMENTATION INCLUDING
- •• OPERATION AND MAINTENANCE MANUALS OR UPDATES •• SUPPLY DETAILED AND COMPLETE FIRE DETECTION COMMISSIONING TEST REPORTS
- •• SUPPLY AS BUILT CONSTRUCTION DRAWINGS
- PROVIDE UPDATED/NEW TACTICAL FIRE PLANS
- •• SUPPLY FULL HYDRAULIC CALCULATIONS OF HYDRAULIC METHODOLOGY
- TESTING AND COMMISSIONING
- FULL FUNCTION FIRE TESTING
- MAINTENANCE, DEFECTS LIABILITY, WARRANTY.
- TRAINING CERTIFICATION.


THE SCOPE AND REQUIREMENTS OF EACH SECTION IS DESCRIBED IN SUBSEQUENT SECTIONS (WET AND DRY FIRE SYSTEMS) OF THIS TECHNICAL SPECIFICATION. ALL PROVISIONS MUST COMPLY WITH THE DESCRIPTIONS, REQUIREMENTS AND METHODOLOGIES SET OUT IN SUBSEQUENT SECTIONS OF THIS SPECIFICATION AND ALL OTHER TENDER DOCUMENTS. NOTE: REFER TO THE APPLICABLE STANDARDS TABLE FOR FIRE SERVICES STANDARDS AND CODES.

B. WORKS BY OTHERS:


HYDRAULICS SERVICES: PROVIDE DOMESTIC & FIRE WATER CONNECTION


	1	1			
ISSUE				INT.	APP.
P01 P02	02.02.2022	PRELIMINARY IS	DOUE	MN	TC TC
P02	31.03.2022	RE-ISSUE FOR D	DA	MN	тс
				IVIIN	
				_	
				_	
				_	
				_	
				_	
				_	
		ERENCE DRAWINGS			
SERVIC ARCH	E	DRAWING	G NUMBER	DAT	E
CIVIL					
ELEC					
MECH					
RCP STRUC	T T				
NOTES		ALL BE PRINTED IN <mark>CC</mark>	DLOUR.		
• 5	SYMBOLS AR	E DRAWN IN CORREC		NLY.	
			UNLESS OTHERWISE STATED ON I		
					
REP	RODUCE	D IN ANY FORM	TIAL AND IS NOT TO BE AS A WHOLE OR IN PART		
ENG	SINEERS F	PTY LTD. THIS DE	HORITY OF EPICENTRE C RAWING IS NOT TO BE US	ED	
			ST OF EPICENTRE CONSU RAWING CONTAINS PATE		
PEN	DING ANI		PROPERTY OWNED BY E		TRE
	SULTING 5 DRAWIN		, LID.		
	'NO	T FOR CC	ONSTRUCTION'		
			TATED ON THIS DRAWIN	G.	
COP			TING ENGINEERS PTY LTD. ALL RIGH		RVED
		50.1001			-
Client/A	Architect:				
	1	<u>GW</u> Projects	HGW Projects Suite 202, 308 Pacific Highw	vay	
	HC	3W/	Crows Nest, NSW 2065		
_			PO BOX 6199		
	[F	rojects	North Sydney, NSW 2059		
	, j		t: 0457 919 402 e: admin@hgwprojects	.com.au	
			w: http://hgwprojects.cc	om.au/	
Services	Engineers:				
		2			
	1	<u>`</u> h			
			SULTING ENGINE		
	Y 1	-	45 997 780	LRJ	
	2 - 14 VINE REDFERN	E STREET, NSW 2016	bsi. ISO 9001		
		553 654 ntre@epicentrece.co	Quality	nt	
		epicentrece.com.au			
Project:					
,					
		-	E GOLF CLUB		
		REFURE	BISHEMENT		
		3 GOU	F AVENUE,		
			LE NSW 2102		
Drawing	Title:				
		FIRE S	SERVICES		
		_			
	SPE(JIFICAT	IONS & DETA	ILS	
					NT
<u> </u>	IUV	FUK (CONSTRUCT	UΠ	N
North P	Point:		Design:		
or ut f			N	1N	
			Design Validated:	C	
			Amendment Approved:	M	
			Drawn:		
			Ň	1W	
Date:	JAN	2022	Scale: (A1) N	ITS	
Job No.:			Disc: Dwg No.: Stage	: 1:	ssue:
22	2731	-001 -	F - 300 - P) – ()3

DEVELOPMENT APPLICATION

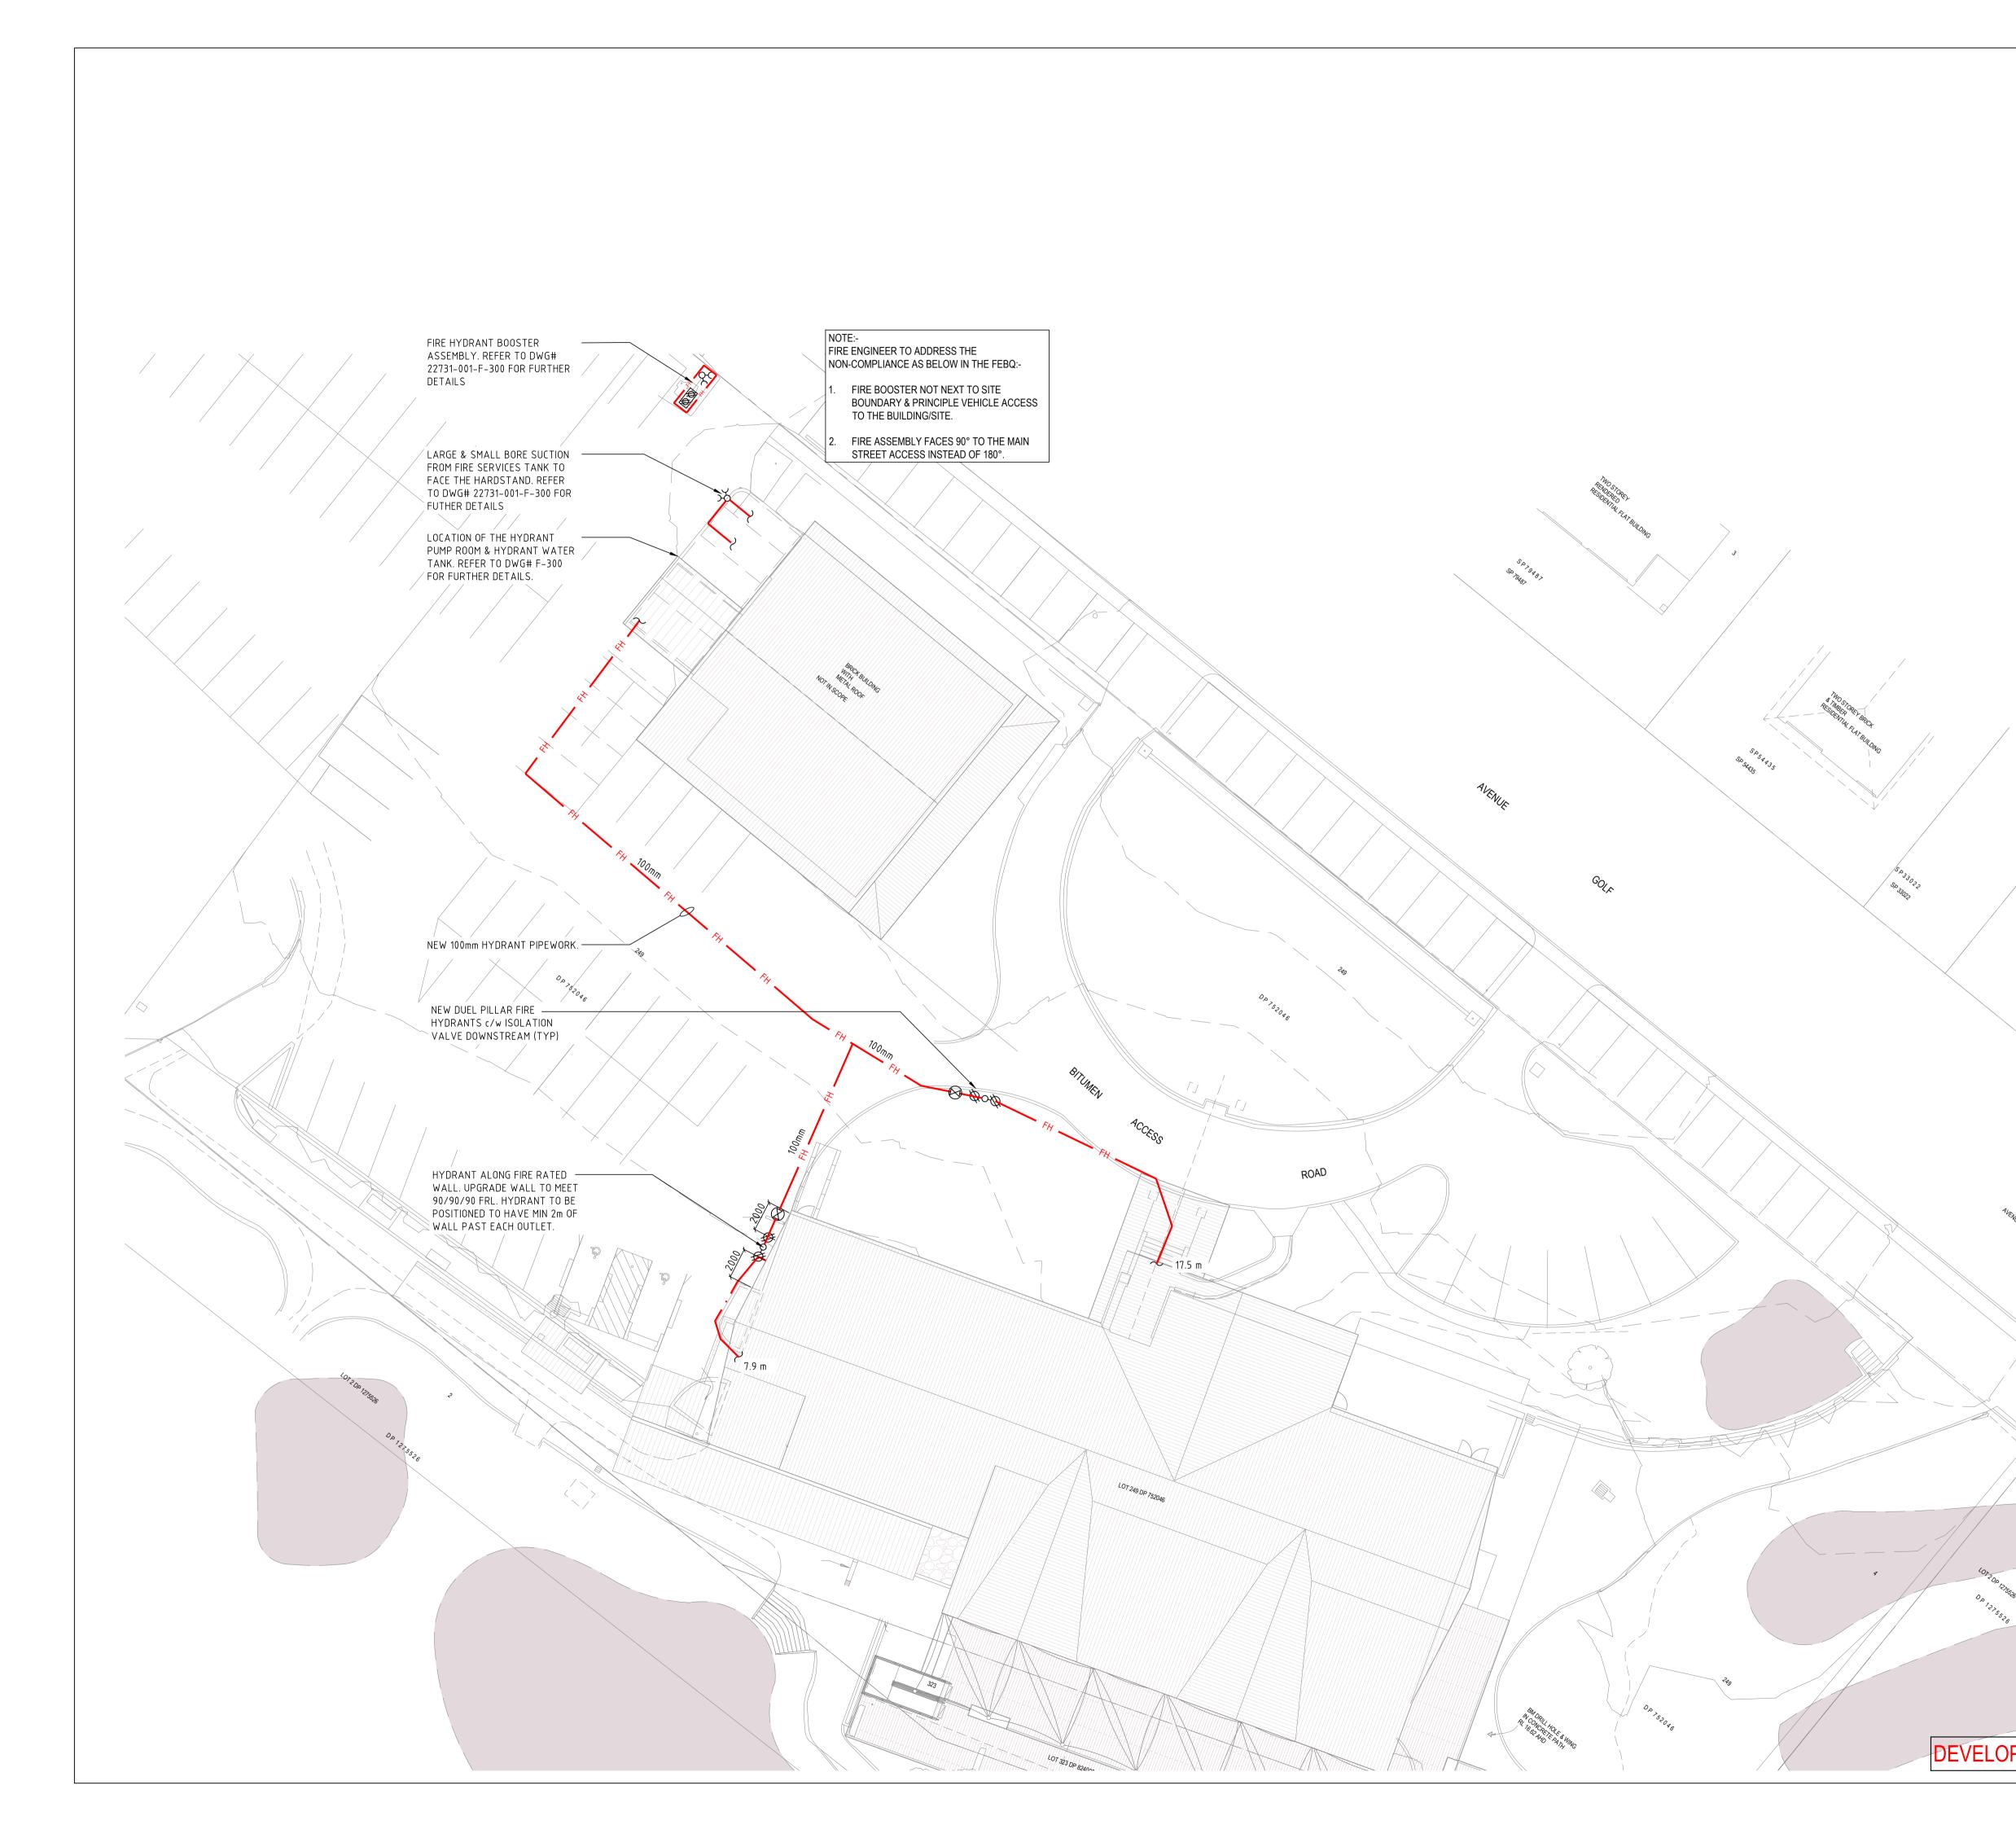


	P02 P03	DATE 02.02.2022 25.02.2022 31.03.2022 29.07.2022	AMEN PRELIMINARY ISSU ISSUE FOR DA RE-ISSUE FOR DA REVISED FOR DA IS	-	INT. MN MN RW	APP. TC TC JM
	CO-ORI		ERENCE DRAWINGS DRAWING NI	IMRER	DAT	
	ARCH CIVIL ELEC MECH RCP STRUC	1053-A	0010-Site Plan-7	-	28.03.202	
	• 5 • 1 • 1	DRAWING SH/ SYMBOLS ARI DO NOT SCAL DIMENSIONS	ARE IN MILLIMETRES UNL		DRAWING.	
	THE ENG PRE ENG PEN CON THIS	E EXPRESS BINEERS F JUDICIAL BINEERS F IDING AND NSULTING S DRAWIN 'NO UNLESS	S WRITTEN AUTHO PTY LTD. THIS DRAY TO THE INTEREST PTY LTD. THIS DRAY D INTELLECTUAL PI ENGINEERS PTY L G IS:- T FOR CON OTHERWISE STA	RITY OF EPICENTRE C WING IS NOT TO BE US OF EPICENTRE CONS WING CONTAINS PATE ROPERTY OWNED BY B	onsul ed ulting nts epicen ⁻	TING
Spirag	Client/	Architect: HC	<u>SW</u> Projects	HGW Projects Suite 202, 308 Pacific Highv Crows Nest, NSW 2065 PO BOX 6199 North Sydney, NSW 2059 t: 0457 919 402 e: admin@hgwprojects w: http://hgwprojects.co	s.com.au	
	Services	Engineers:	E PI CONSI ABN 48 645 9	ICENTE Ulting Engini 97 780	R E EERS	
	Project:	e: epicer	,	au ISO 9001 Quality Management	nt	
		I	REFURBI	EGOLF CLUB SHEMENT AVENUE,		
				E NSW 2102		
2	Drawing Title: FIRE SERVICES SITE PLAN					
	North F		FOR CO			N
				Design Validated: T Amendment Approved: J Drawn: N	/N C M /W	
PMENT APPLICATION	Date: Job No.: 22		2022 -001 - F	: Dwg No.: Stage		^{ssue:})4

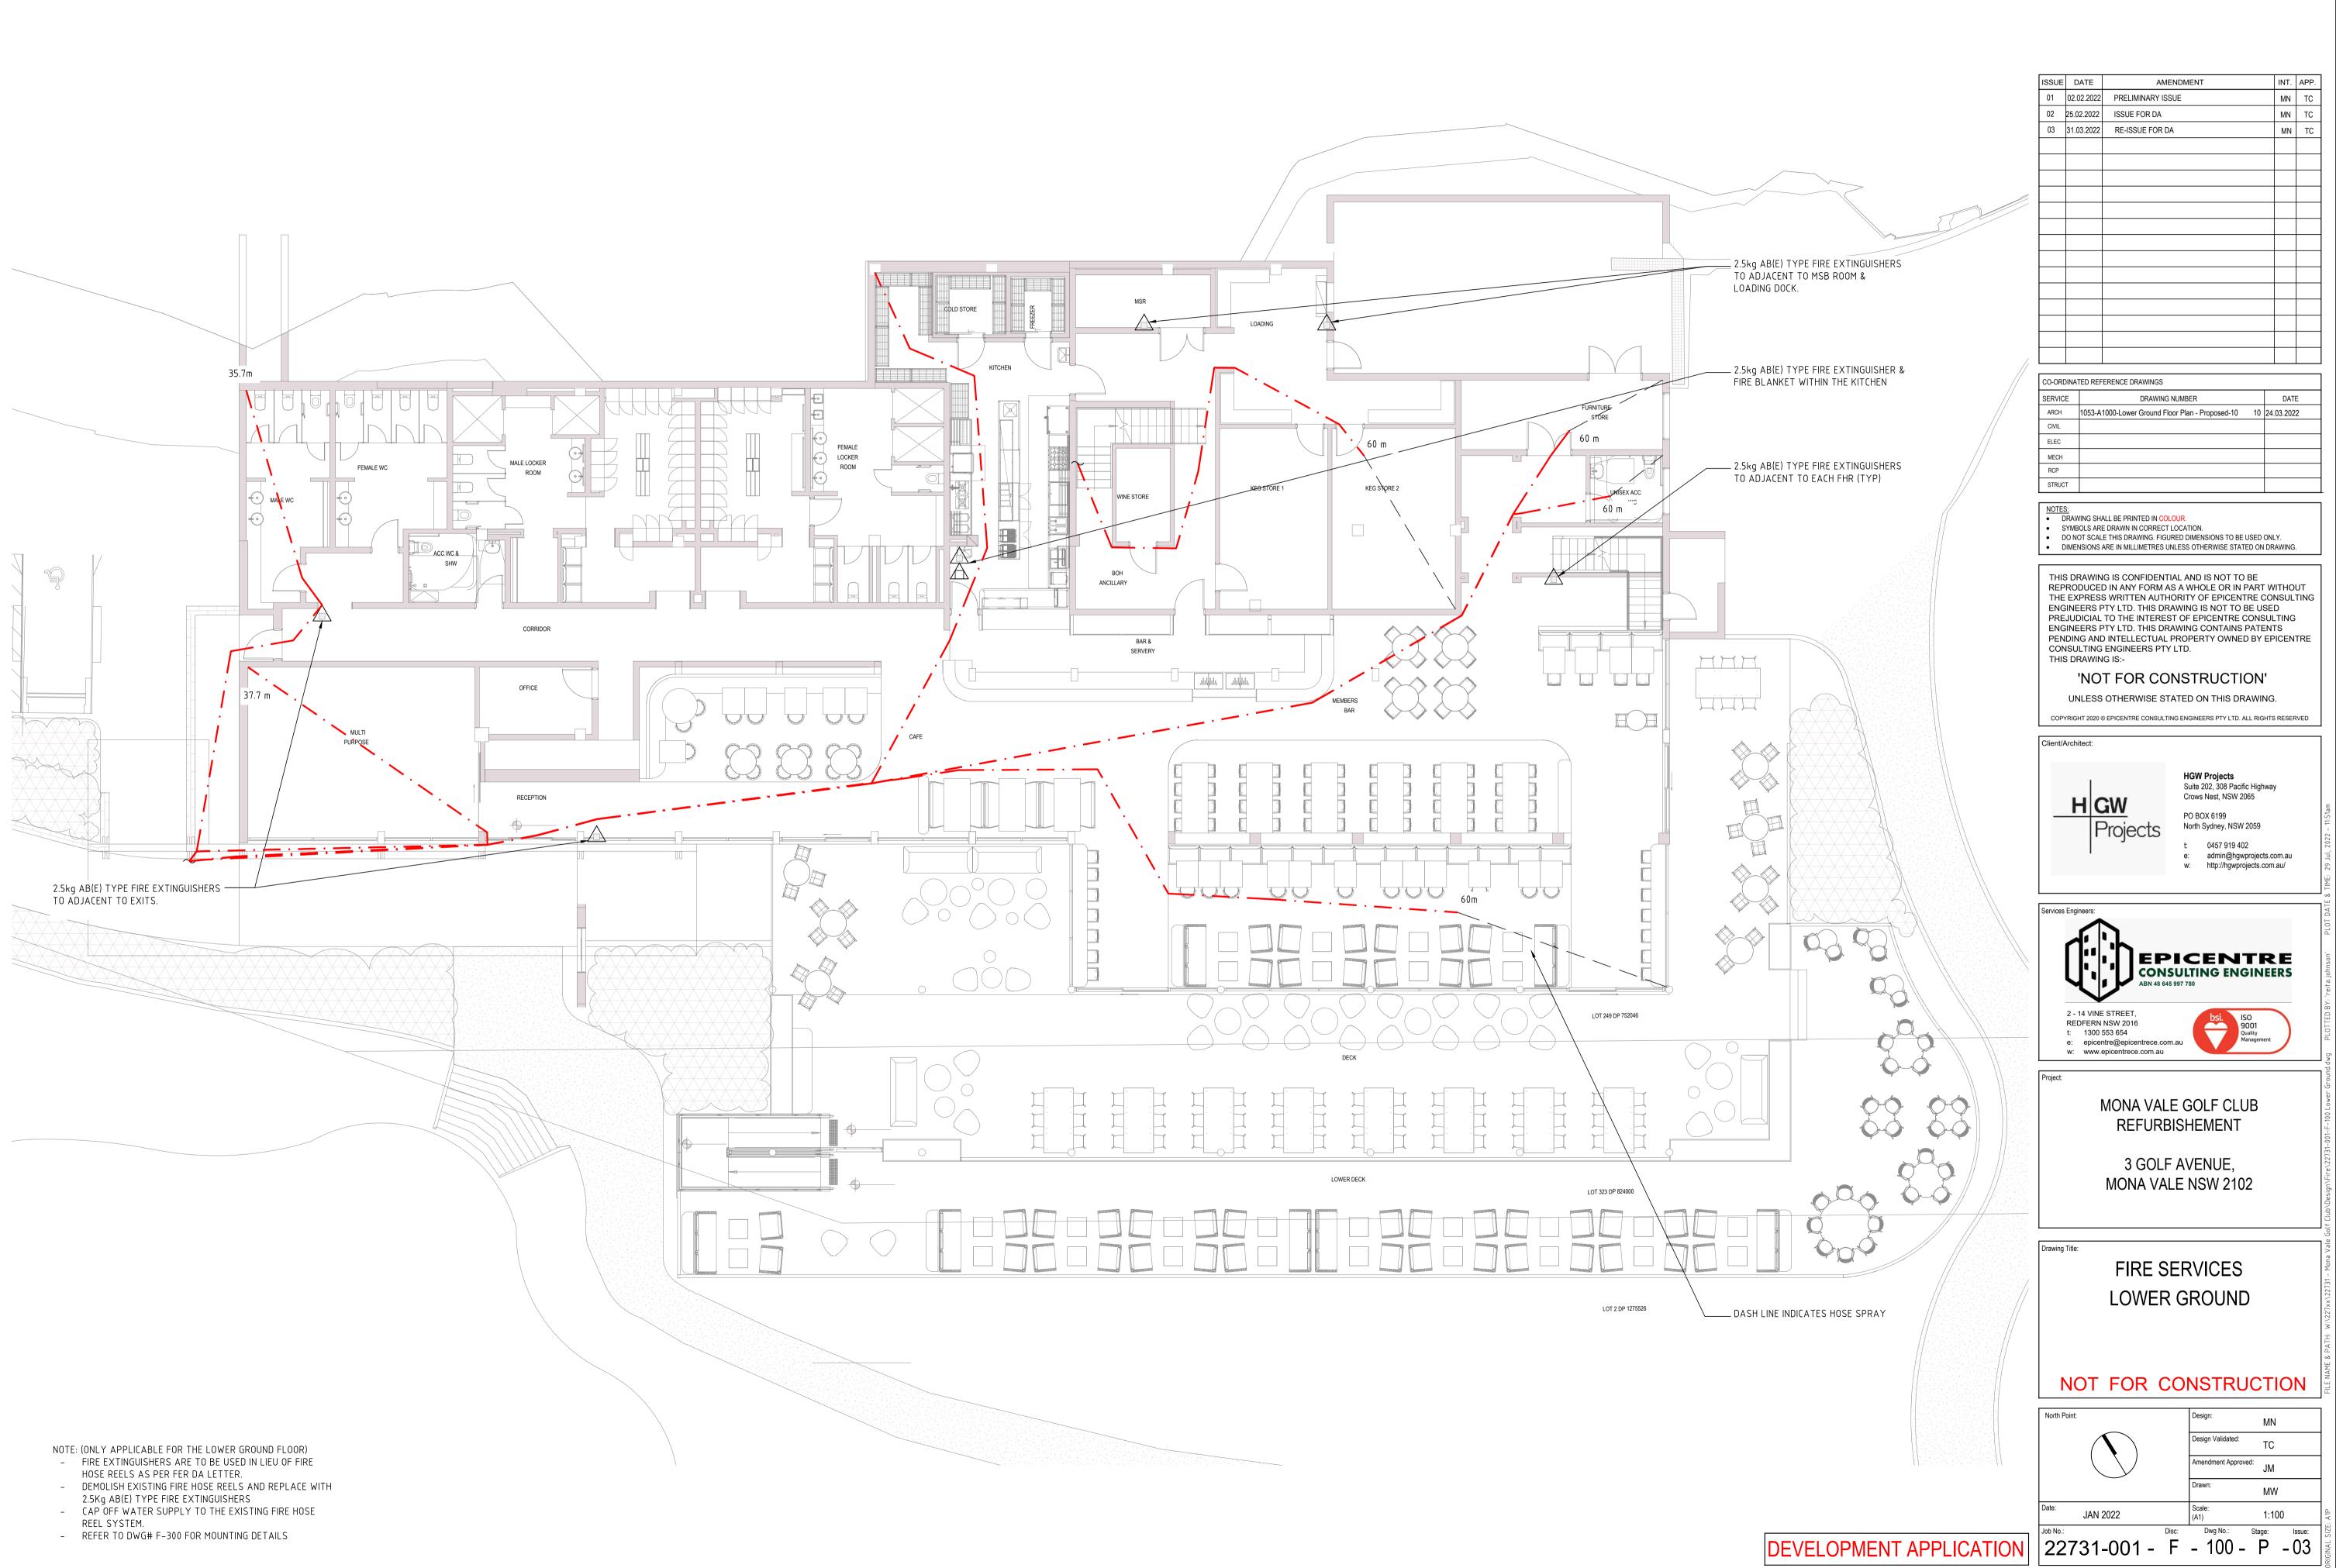


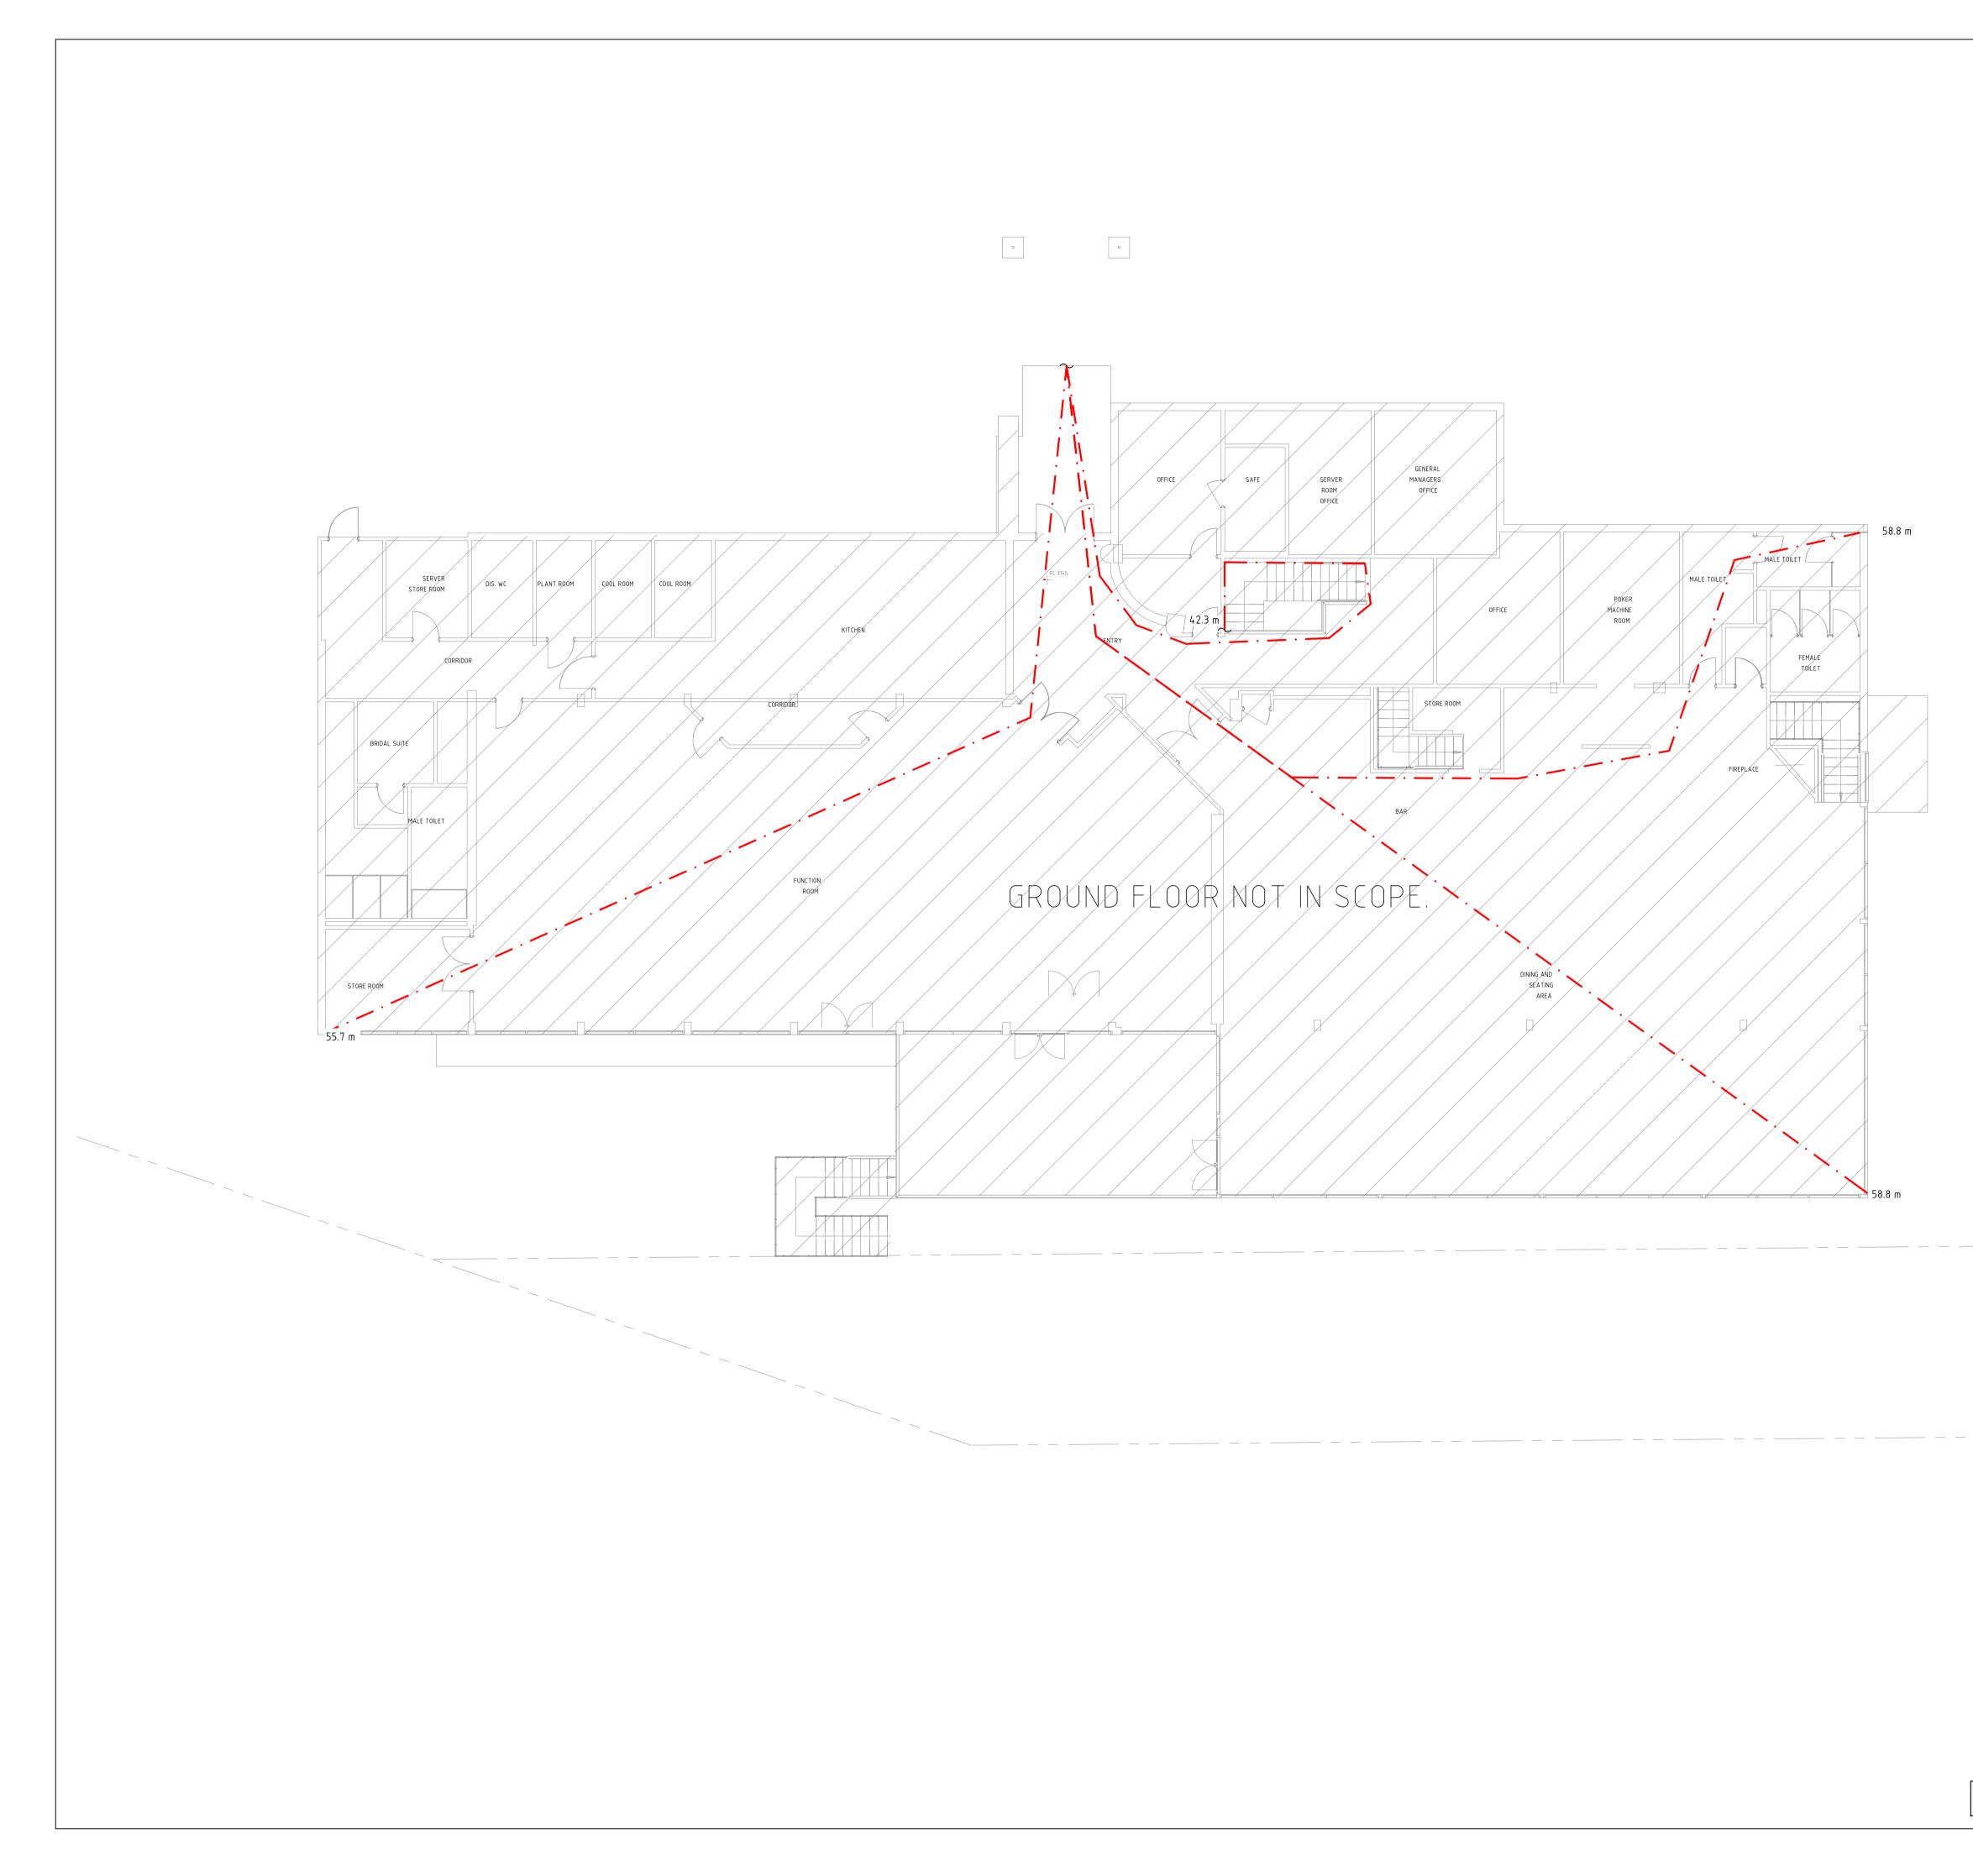


ISSUE 01	DATE 02.02.2022	AMENI PRELIMINARY ISSUE	DMENT E	INT. MN	APP. TC
02 03	25.02.2022 31.03.2022	ISSUE FOR DA		MN MN	TC TC
SERVIC		ERENCE DRAWINGS DRAWING NU	MBER	DATI	E
ARCH CIVIL	-				
ELEC MECH					
RCP STRUC	ст				
• 5	DRAWING SHA	ALL BE PRINTED IN COLOL E DRAWN IN CORRECT LO E THIS DRAWING, FIGURE	CATION.	NLY	
• [DIMENSIONS	ARE IN MILLIMETRES UNL	D DIMENSIONS TO BE USED OI ESS OTHERWISE STATED ON D		
REF THE ENG PRE ENG PEN COM	PRODUCEI E EXPRESS GINEERS F GJUDICIAL GINEERS F IDING ANE	D IN ANY FORM AS S WRITTEN AUTHOR PTY LTD. THIS DRAV TO THE INTEREST PTY LTD. THIS DRAV INTELLECTUAL PF ENGINEERS PTY L	AND IS NOT TO BE A WHOLE OR IN PART N RITY OF EPICENTRE CO VING IS NOT TO BE USI OF EPICENTRE CONSL VING CONTAINS PATEN ROPERTY OWNED BY E TD.	ONSUL [®] ED JLTING NTS	TING
	'NO UNLESS	T FOR CON OTHERWISE STAT	STRUCTION' TED ON THIS DRAWING ENGINEERS PTY LTD. ALL RIGH		RVED
Client//	Architect:				
-	H C	SW Projects	HGW Projects Suite 202, 308 Pacific Highw Crows Nest, NSW 2065 PO BOX 6199 North Sydney, NSW 2059 t: 0457 919 402 e: admin@hgwprojects.		
Services	s Engineers:		w: http://hgwprojects.co	m.au/	
		EPI CONSU ABN 48 645 99	CENTR JITING ENGINE	R E ERS	
	e: epicer		u ISO 9001 Quality Managemen		
Project:	ľ	MONA VALE REFURBIS	GOLF CLUB SHEMENT		
		3 GOLF / MONA VALE	AVENUE, E NSW 2102		
Drawing	Title:	FIRE SE GROUNI	RVICES D FLOOR		
		2			
1	NOT	FOR CO	ONSTRUCT		N
North F	Point:		Design: M Design Validated:		
			Amendment Approved: JI		
_		~		W	
Date: Job No.:	JAN 2	2022 Disc:	(***)	:100 Is	ssue:
		-001 - F	· · ·)3

DEVELOPMENT APPLICAT

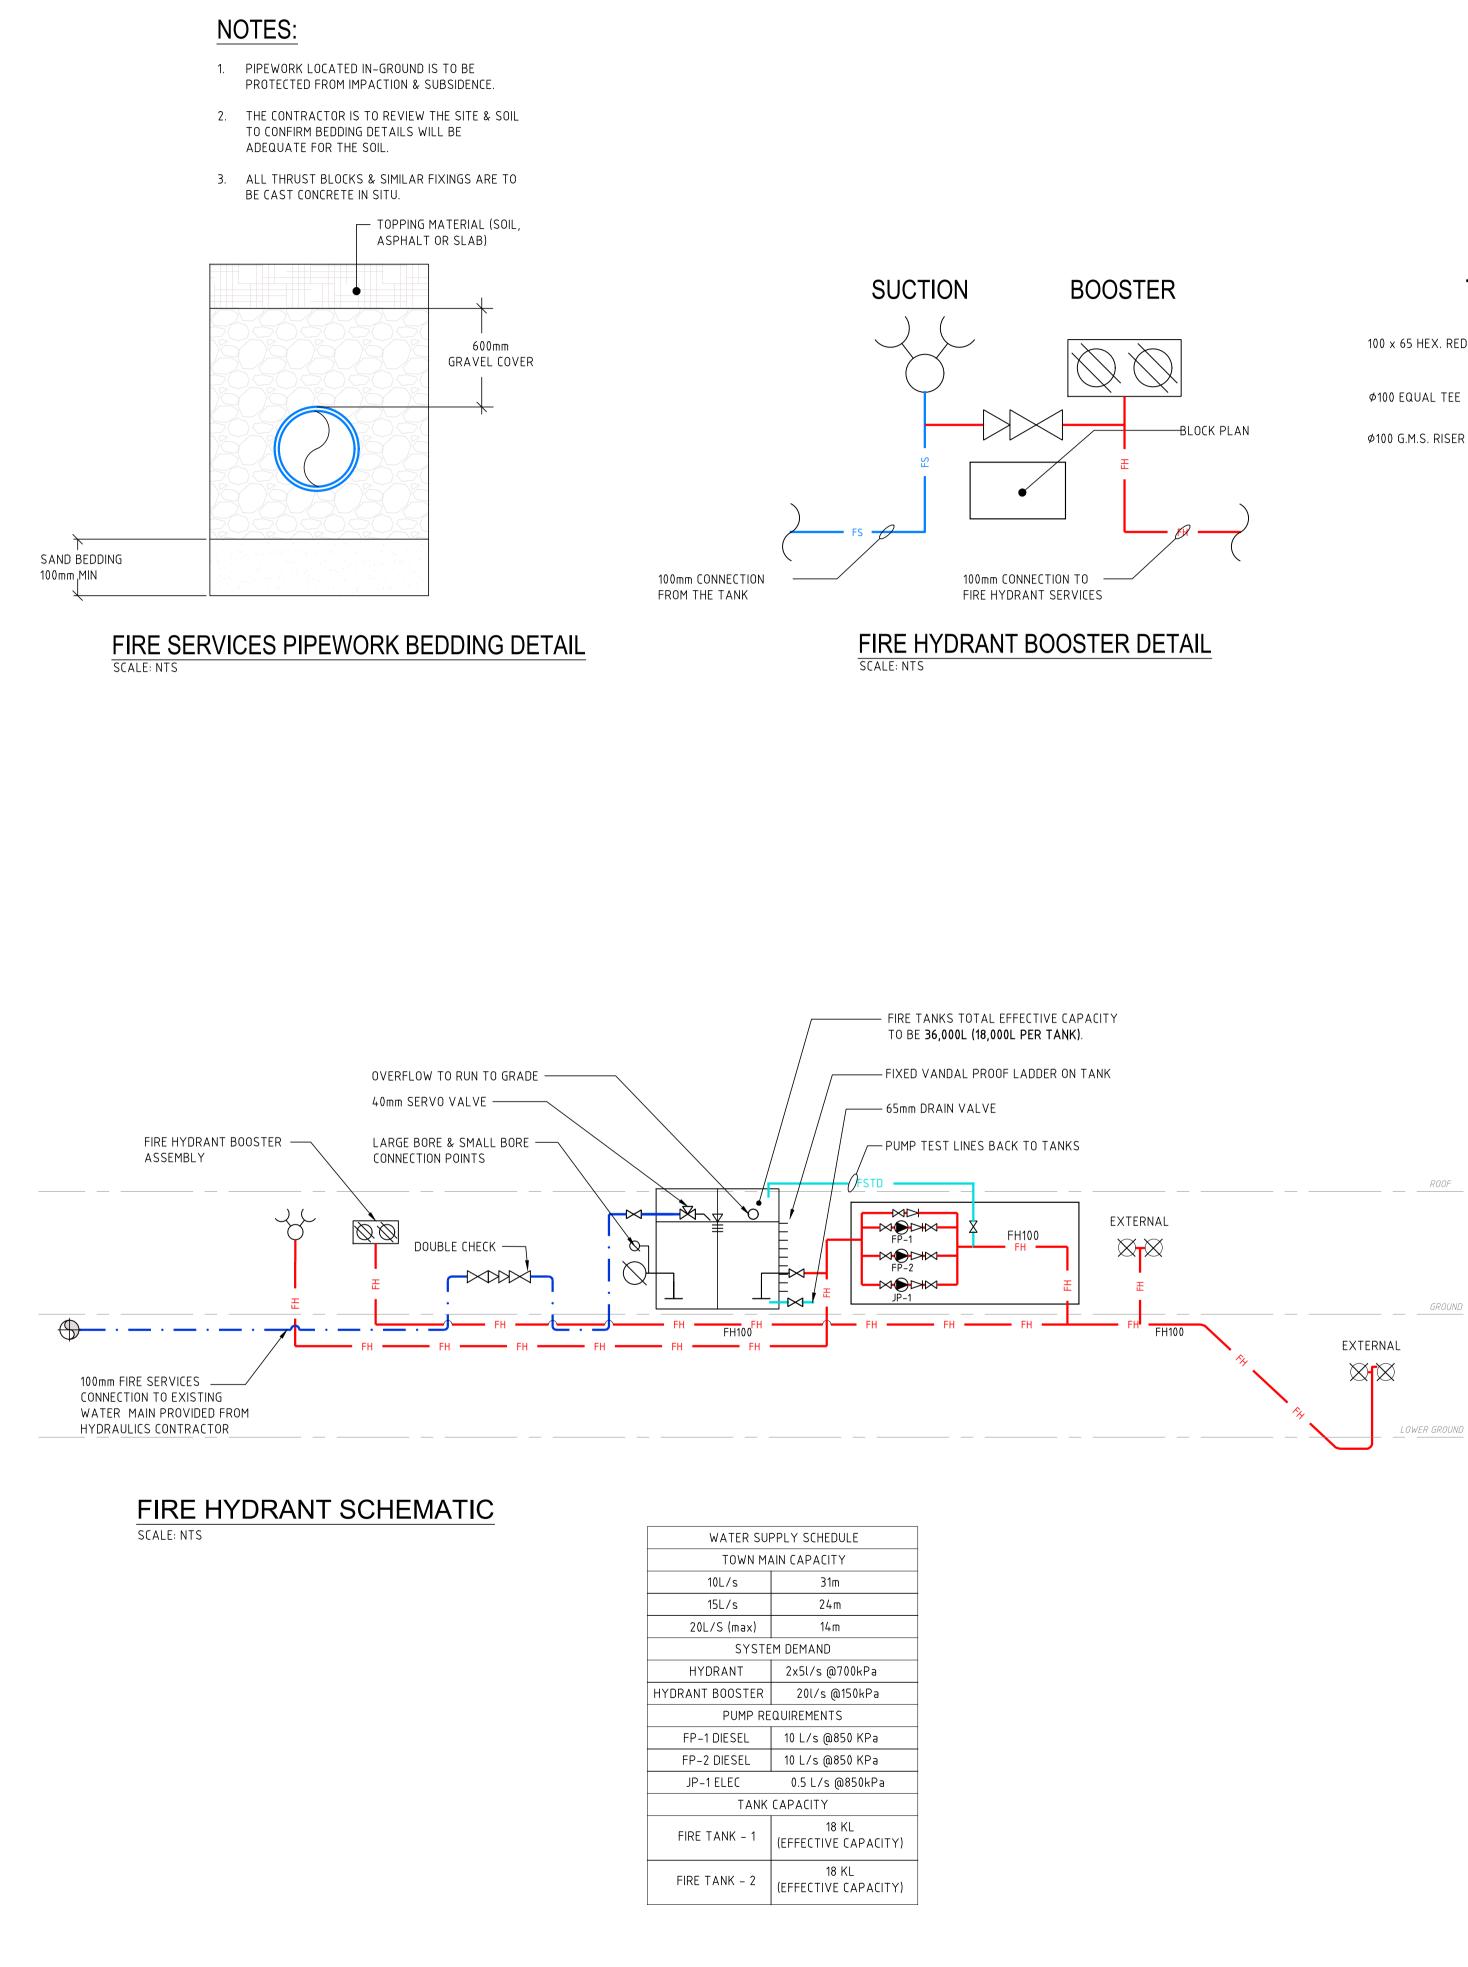

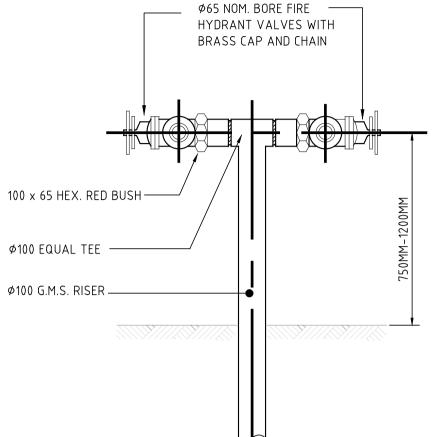



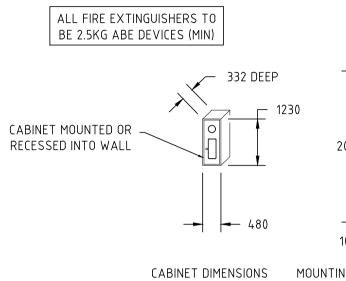



ISSUE DATE

- FIRE EXTINGUISHER

COLOUR CODING FOR

EXTINGUISING MEDIUM

SIGNAGE

P01 02.02.2022 PRELIMINARY ISSUE

P02 25.02.2022 ISSUE FOR DA

P03 31.03.2022 RE-ISSUE FOR DA

P04 29.07.2022 REVISED FOR DA ISSUE

AMENDMENT

INT. APP.

MN TC

MN TC

MN TC

RW JM

