



2 WARRINGAH STREET, NORTH BALGOWLAH, NSW 2093 for WILLIAM + LYNETTE KENNEDY

DATE: FEB 2019

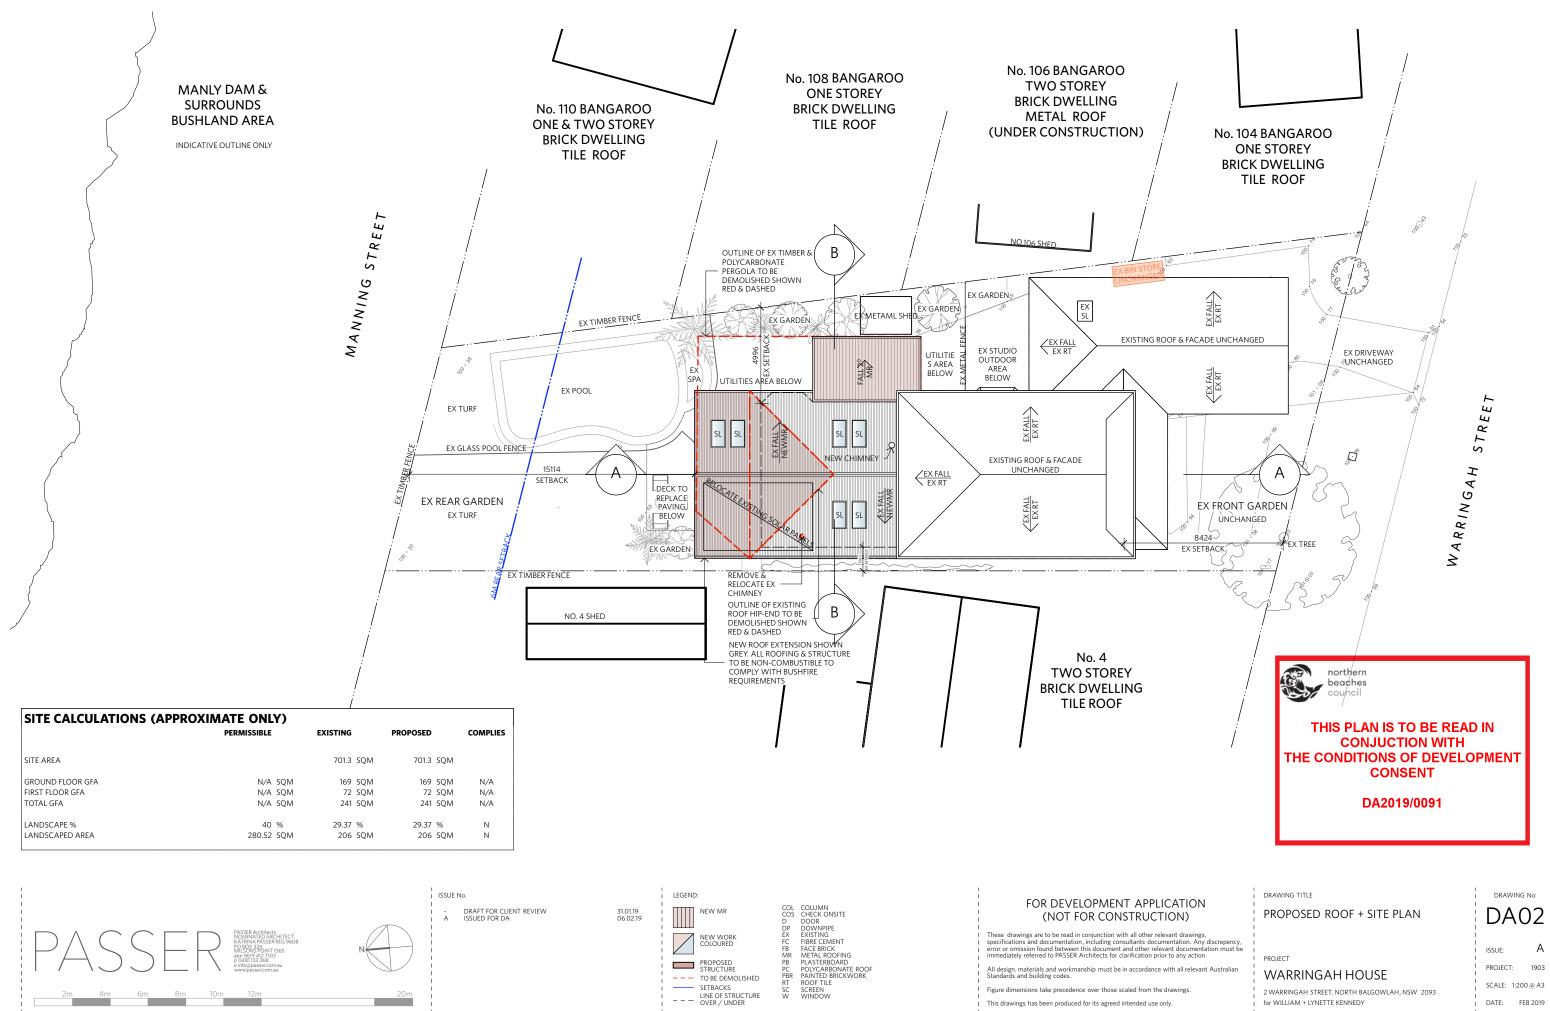

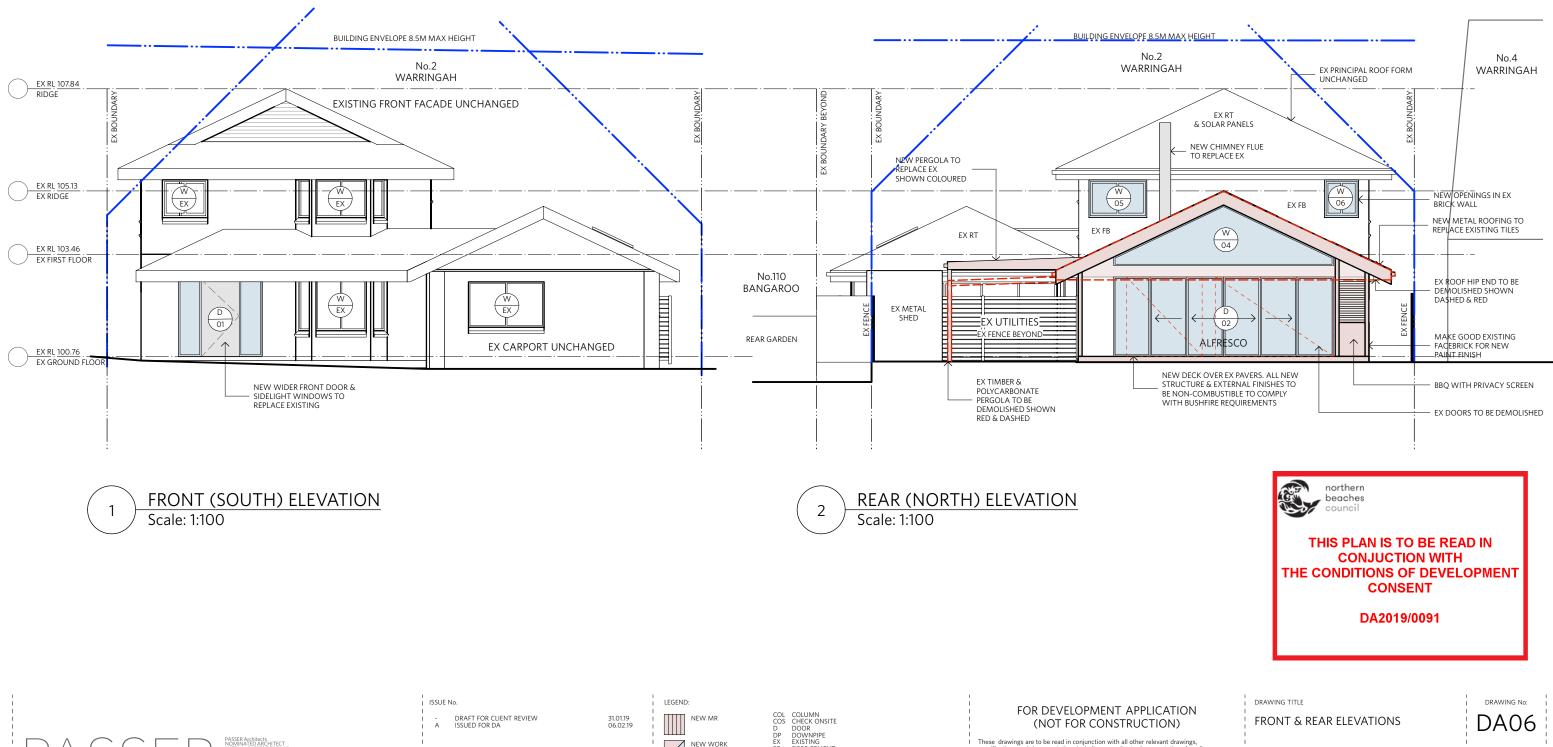

0.02.19	÷	
	1	NEW WORK

.....

COLOURED PROPOSED STRUCTURE - --- TO BE DEMOLISHED ----- SETBACKS - - -- UINE OF STRUCTURE OVER / UNDER COL COLUMN COS CHECK ONSITE D DOOR DP DOWNPIPE EX EXISTING FC FIBRE CEMENT FB FACE BRICK MR METAL ROOFING PB PLASTERBOARD PC POLYCARBONATE ROOF PBR PAINTED BRICKWORK RT ROOF TILE SC SCREEN W WINDOW

awings are to be read in conjunction with all other relevant drawings, itons and documentation, including consultants documentation. Any discr mission found between this document and other relevant documentation tely referred to PASSER Architects for clarification prior to any action. specificati error or or immediate

All design, materials and workmanship must be in accordance with all relevant Australian Standards and building codes.

Figure dimensions take precedence over those scaled from the dra


This drawings has been produced for its agreed intended use only.

PROJECT

2 WARRINGAH STREET, NORTH BALGOWLAH, NSW 2093 for WILLIAM + LYNETTE KENNEDY

WARRINGAH HOUSE



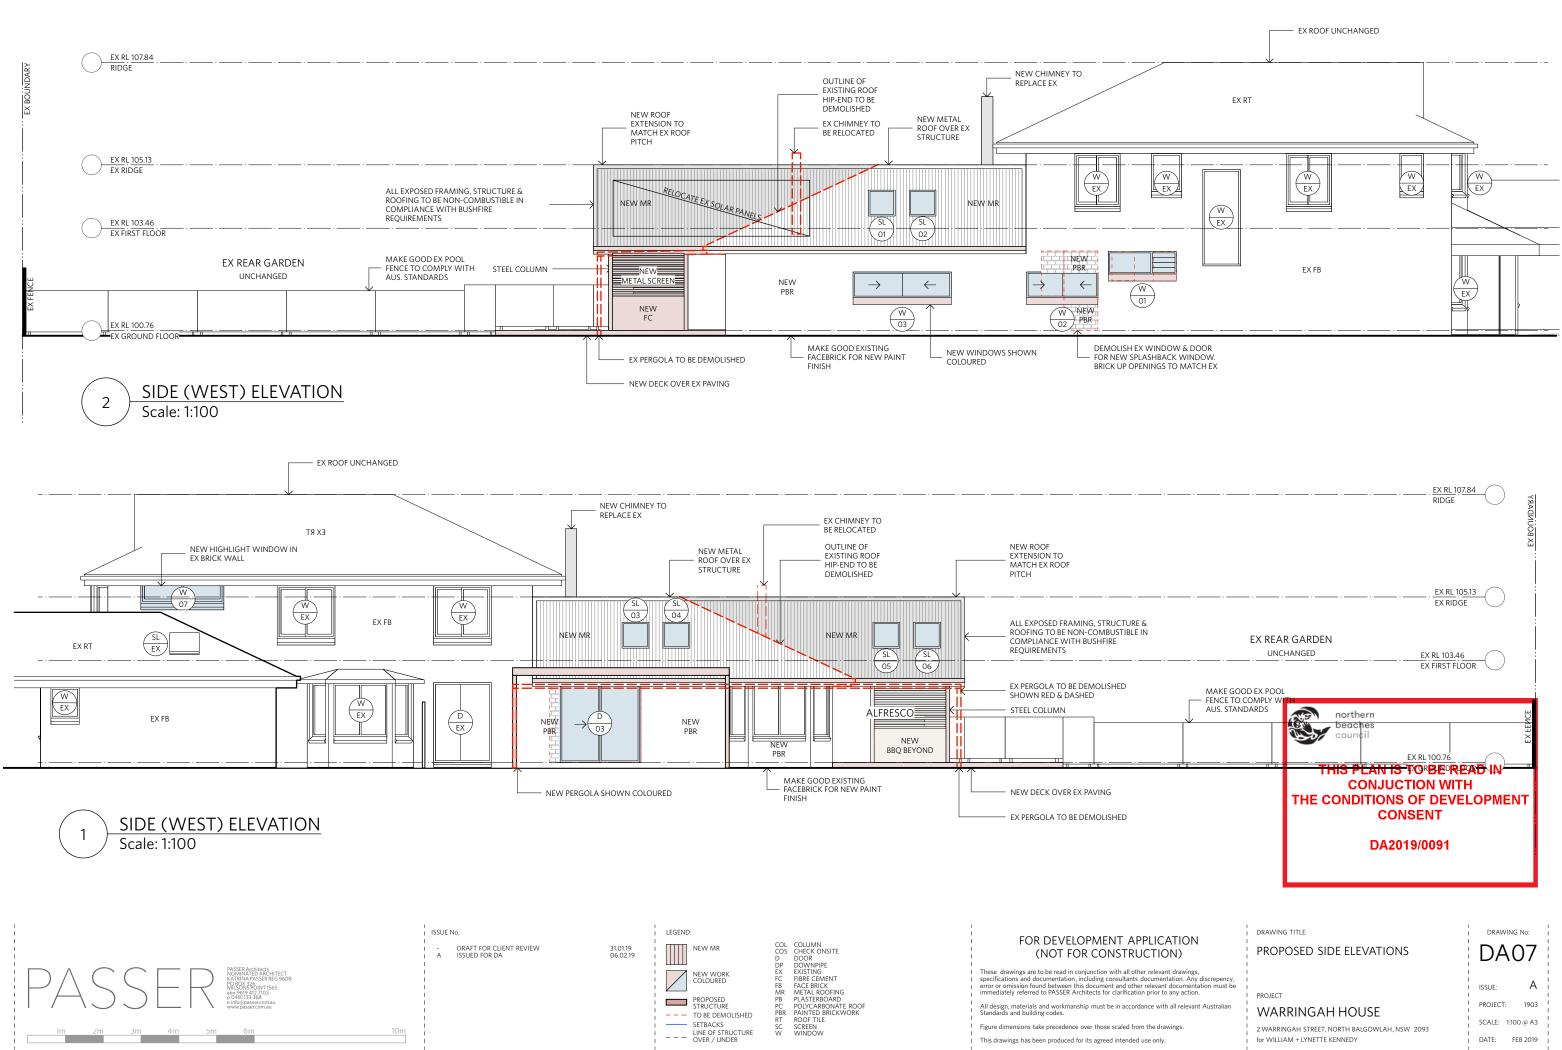

EROSION + SEDIMENT CONTROL

CONNECT DRAINAGE TO STORMWATER SYSTEM AS SOON AS PRACTICABLE

- 2 DISPOSE OF SOIL, SAND AND SILT BUILD UP ON SITE 3. CONSTRUCTION AREA IS TO REMAIN FULLY ENCLOSED AND ANY

8. CONTROLOGINAL AND A TO THE THE TOTAL TO THE TOTAL AND A TOTAL A

6. MATERIALS AND WASTE ARE TO BE STORED AS INDICATED. CREATE DIVERSION DRAINS AROUND STOCKPILES AND COVER STORED

- MATERIALS WITH WATERPROOF COVERS. 7. ALL PERSONNEL ON SITE MUST BE FAMILIAR WITH COUNCILS SOIL AND WATER MANAGEMENT GUIDELINES
- S. MINIMUSE DUST DURING CONSTRUCTION WITH WATER SPRAY, SCREENING OR COVERING AS APPROPRIATE


9. ANY MATERIALS FOUND TO BE PRESENT ON COUNCILS FOOTPATH, KERB, GUTTER OR ROAD MUST BE CLEANED IMMEDIATELY AFTER BEING IDENTIFIED. NO MATERIALS ARE TO BE WASHED INTO COUNCIL'S STORMWATER DRAINAGE SYSTEM

STORMWATER CONCEPT PLAN

THIS DRAWING IS A DRAINAGE CONCEPT DRAWING ONLY, FURTHER DETAIL IF REQUIRED TO BE PREPARED BY A QUALIFIED HYDRAULIC ENGINEER OR LICENSED PLUMBER. ALL STORMWATER DRAINAGE TO BE INSTALLED IN ACCORDANCE WITH AS 3500.3. CONTRACTOR TO VERIFY LOCATION AND RELOCATE AS NECCESSARY ALL SERVICES ONSITE, GAS SEWER, ELECTRICITY EAVES GUTTER TO HAVE MINIMUM FALL OF 1 IN 200. INSTALLATION OF GUTTERS & DOWNPIPES IS TO BE IN ACCORDANCE WITH AS2179 & AS2180. THE PLUMBING CONTRACTOR SHALL UNDERTAKE AN AUTHORITIES SERVICES SEARCH & OBTAIN ALL AVAILABLE INFORMATION ON AUTHORITES SERVICES WITHIN THE STREET & SITE AREA. DIAL BEFORE YOU DIG (PHONE 1100)

0 120

2011

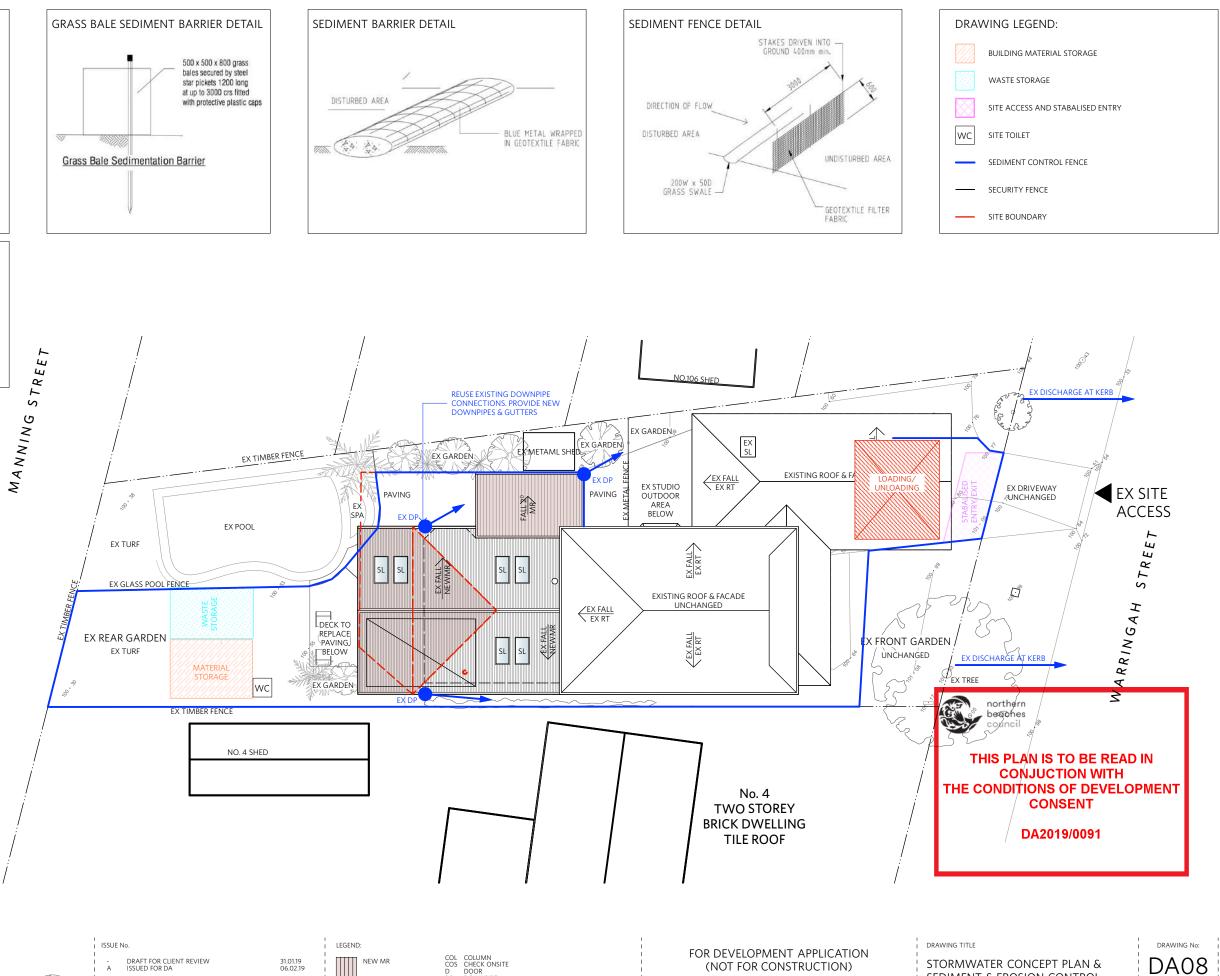

NEW WORK COLOURED PROPOSED STRUCTURE _ _ _ TO BE DEMOLISHED SETBACKS

COL COS D PEX FC FB MR PB PC PBR RT DOOR DOWNPIPE EXISTING FIREC CEMENT FACE BRICK METAL ROOFING PLASTERBOARD POLYCARBONATE ROOF PAINTED BRICKWORK ROOF TILE SCREEN WINDOW SC - - - UNE OF STRUCTURE OVER / UNDER

These drawings are to be read in conjunction with all other relevant drawings, specifications and documentation, including consultants documentation. Any dis error or omission found between this document and other relevant documentatio immediately referred to PASSER Architects for clarification prior to any action. All design, materials and workmanship must be in accordance with all relevant Australian Standards and building codes.

Figure dimensions take precedence over those scaled from the drawing

This drawings has been produced for its agreed intended use only.

PROJECT

SEDIMENT & EROSION CONTROL

WARRINGAH HOUSE

2 WARRINGAH STREET, NORTH BALGOWLAH, NSW 2093 for WILLIAM + LYNETTE KENNEDY





SELECTED WHITE METAL ROOFING

MR



EXISTING BRICK PAINTED WHITE




NEW GABLE END WHITE FC LINING WITH BLACK STEEL FRAMING



BBQ SCREEN WHITE ALUMINIUM BATTENS




DECKING FC DECKING TO SUIT BUSHFIRE REQUIREMENTS

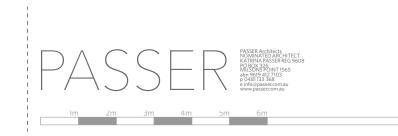

ISSU	ΕN	0.

-A

DRAFT FOR CLIENT REVIEW ISSUED FOR DA

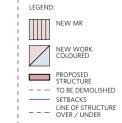

31.01.19 06.02.19




FOR DEVELOPMENT APPLICATION (NOT FOR CONSTRUCTION)

awings are to be read in conjunction with all other relevant drawings, ions and documentation, including consultants documentation. Any discr mission found between this document and other relevant documentation ely referred to PASSER Architects for clarification prior to any action. specifica error or o

All design, materials and workmanship must be in accordance with all relevant Australian Standards and building codes.

Figure dimensions take precedence over those scaled from the draw

This drawings has been produced for its agreed intended use only.

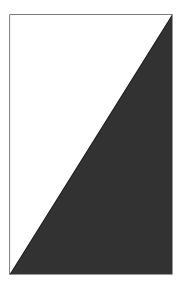

WINDOWS & DOORS SELECTED BLACK & WHITE ALUMNIMUM FRAMES



THIS PLAN IS TO BE READ IN **CONJUCTION WITH** THE CONDITIONS OF DEVELOPMENT CONSENT

DA2019/0091

MATERIALS & FINISHES SCHEDULE

DRAWING TITLE

PROJECT

WARRINGAH HOUSE

2 WARRINGAH STREET, NORTH BALGOWLAH, NSW 2093 for WILLIAM + LYNETTE KENNEDY



DATE: FEB 2019