

0 1 2 3 4 5m
SCALE 1:50

PROPOSED GROUND FLOOR PLAN

NOTES - REV D
- AMENDED TO SUIT BASIX

Copyright © 2010 Multidwell Group Pty Ltd - The design and detail shown in the drawing remains the sole property of Multidwell Group Pty Ltd and are not to be copied, revised or distributed without the express permission of Multidwell Group Pty Ltd with whom copyright resides.

D	ISSUED FOR APPROVAL	27.10.16
C	ISSUED FOR APPROVAL	14.10.16
B	ISSUED FOR APPROVAL	21.09.16
A	ISSUED FOR APPROVAL	29.08.16
No:	AMENDMENT	DATE

CLIENT'S NAME:
MR & MRS GEEVES

ADDRESS:
2 OLD BARRENJOEY ROAD
AVALON

PROJECT NUMBER XX

DATE: 29.08.16

DRAWN BY: AS

CHECKED BY: PM


SCALE (A3): 1:50




PO Box 1245
Dee Why NSW 2099
info@multidwell.com.au
T 1300 80 10 70
www.multidwell.com.au

FLOOR PLAN


004

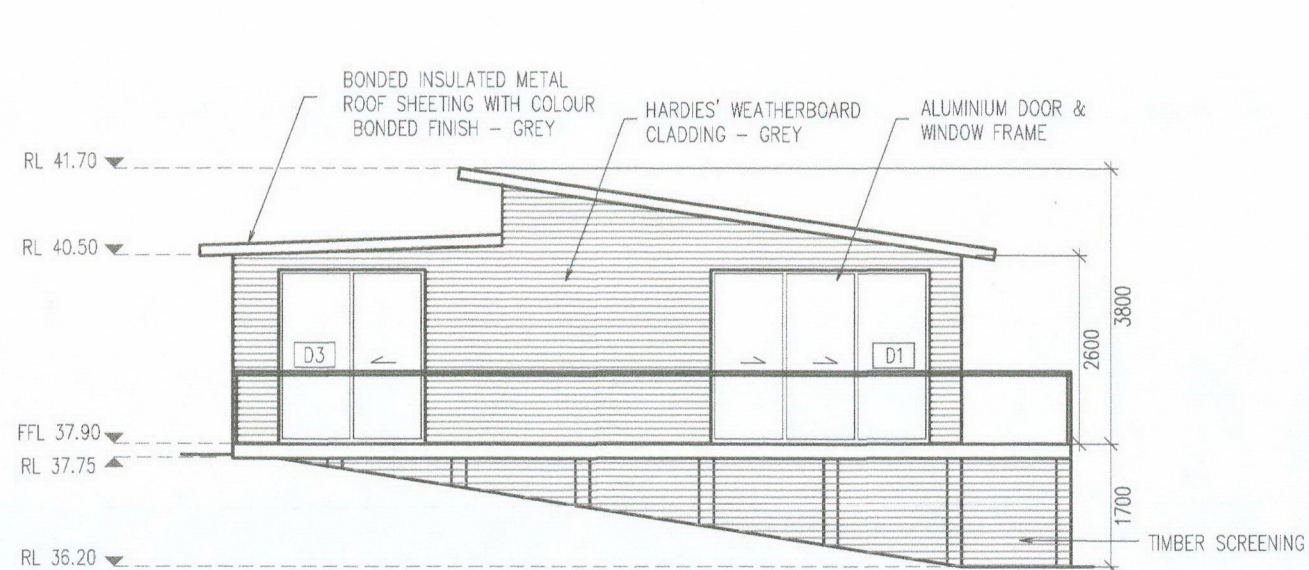


0
1
PROPOSED NORTH ELEVATION
1:100

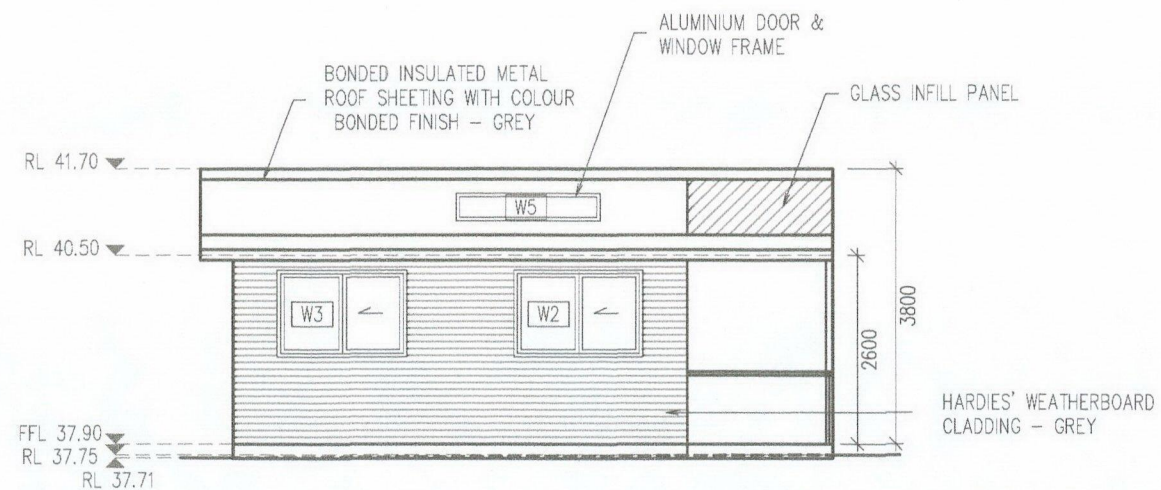


0
2
PROPOSED EAST ELEVATION
1:100

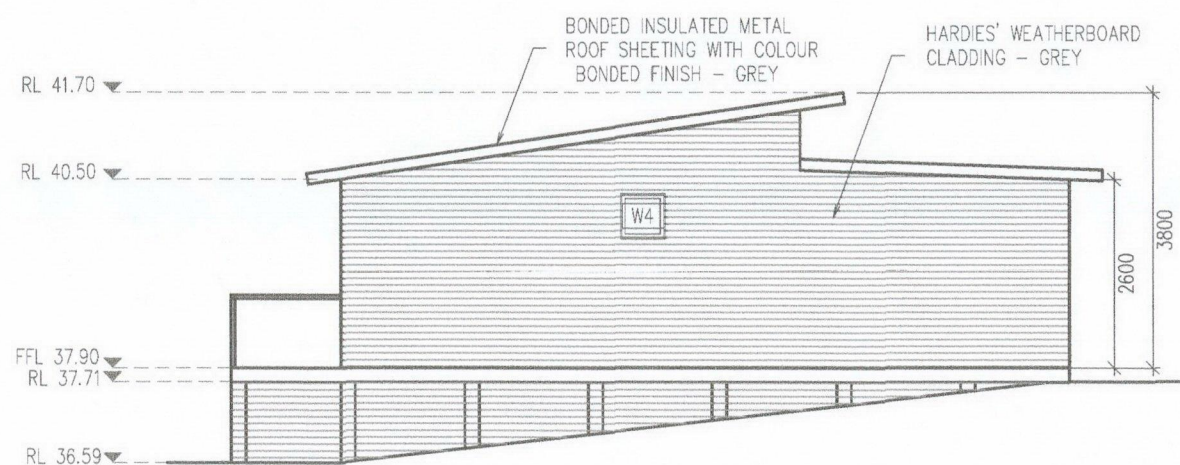

0
3
PROPOSED SOUTH ELEVATION
1:100

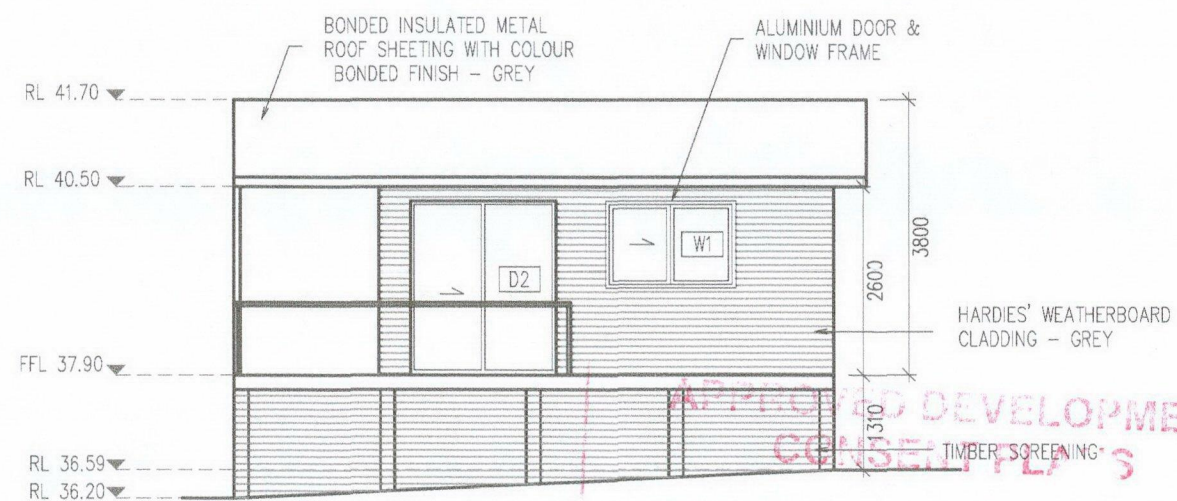

0
4
PROPOSED WEST ELEVATION
1:100

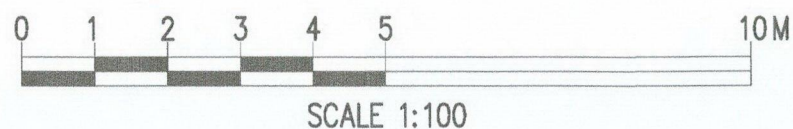

APPROVED DEVELOPMENT
CONSENT PLANS

NOTE: THESE PLANS MUST
CONJUNCTION WITH THE
DEVELOPMENT CONSENT

THIS APPROVAL DOES NOT AUTHORISE ANY
WORKS ON THE ADJACENT ROAD RESERVE
OR ANY COUNCIL RESERVE.

READ IN
CONJUNCTION WITH THE
DEVELOPMENT CONSENT

REV B

Copyright © 2010 Multidwell Group Pty Ltd - The design and detail shown in the drawing remains the sole property of Multidwell Group Pty Ltd and are not to be copied, revised or distributed without the express permission of Multidwell Group Pty Ltd with whom copyright resides.

B	ISSUED FOR APPROVAL	18.10.16
A	ISSUED FOR APPROVAL	21.09.16
No:	AMENDMENT	DATE

CLIENT'S NAME:	MR & MRS GEEVES
ADDRESS:	2 OLD BARRENJOEY ROAD AVALON

PROJECT NUMBER	XX
DATE:	29.08.16
DRAWN BY:	AS
CHECKED BY:	PM
SCALE (A3):	1:100




PO Box 1245
Dee Why NSW 2099
info@multidwell.com.au
T 1300 80 10 70
www.multidwell.com.au

EXTERNAL ELEVATIONS 005





SECTION AA

1:100

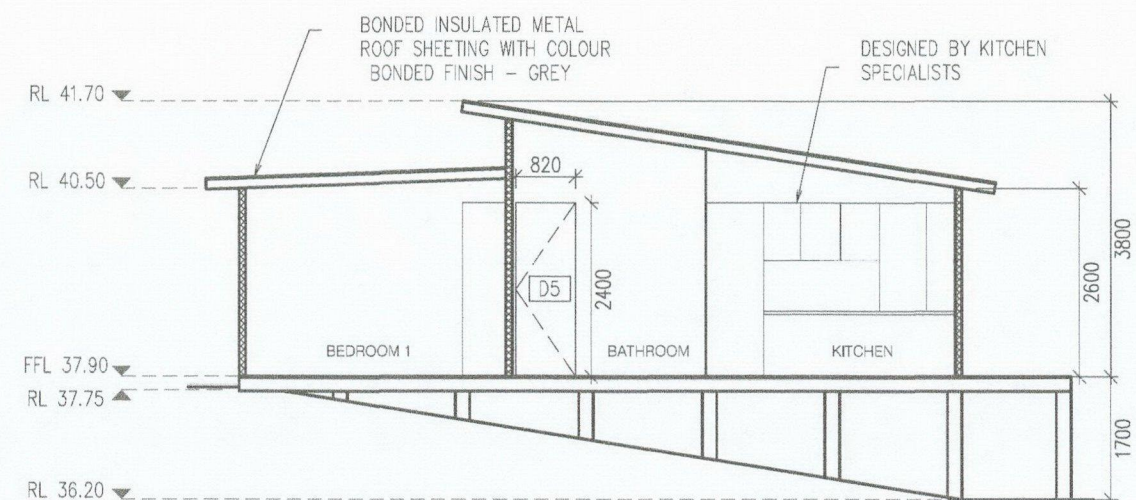

SECTION BB

1:100

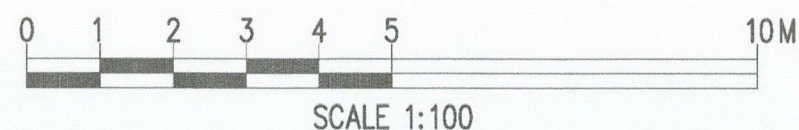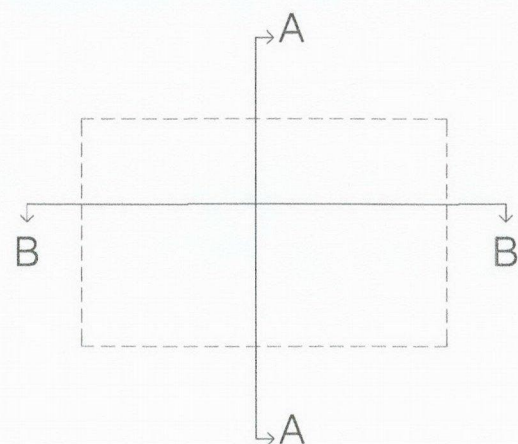

APPROVED DEVELOPMENT
CONSENT PLANS

NOTE: THESE PLANS MUST BE
CONJUNCTION WITH THE
DEVELOPMENT CO

THIS APPROVAL DOES NOT AUTHORISE ANY
WORKS ON THE ADJACENT ROAD RESERVE
OR ANY COUNCIL RESERVE.

NOTES - REV A

Copyright © 2010 Multidwell Group Pty Ltd - The design and detail shown in the drawing remains the sole property of Multidwell Group Pty Ltd and are not to be copied, revised or distributed without the express permission of Multidwell Group Pty Ltd with whom copyright resides.

A	ISSUED FOR APPROVAL	14.10.16
No:	AMENDMENT	DATE

CLIENT'S NAME:
MR & MRS GEEVES


ADDRESS:
2 OLD BARRENJOEY ROAD
AVALON

PROJECT NUMBER	XX
DATE:	29.08.16
DRAWN BY:	AS
CHECKED BY:	PM
SCALE (A3):	1:100



PO Box 1245
Dee Why NSW 2099
info@multidwell.com.au
T 1300 80 10 70
www.multidwell.com.au

SECTIONS 006

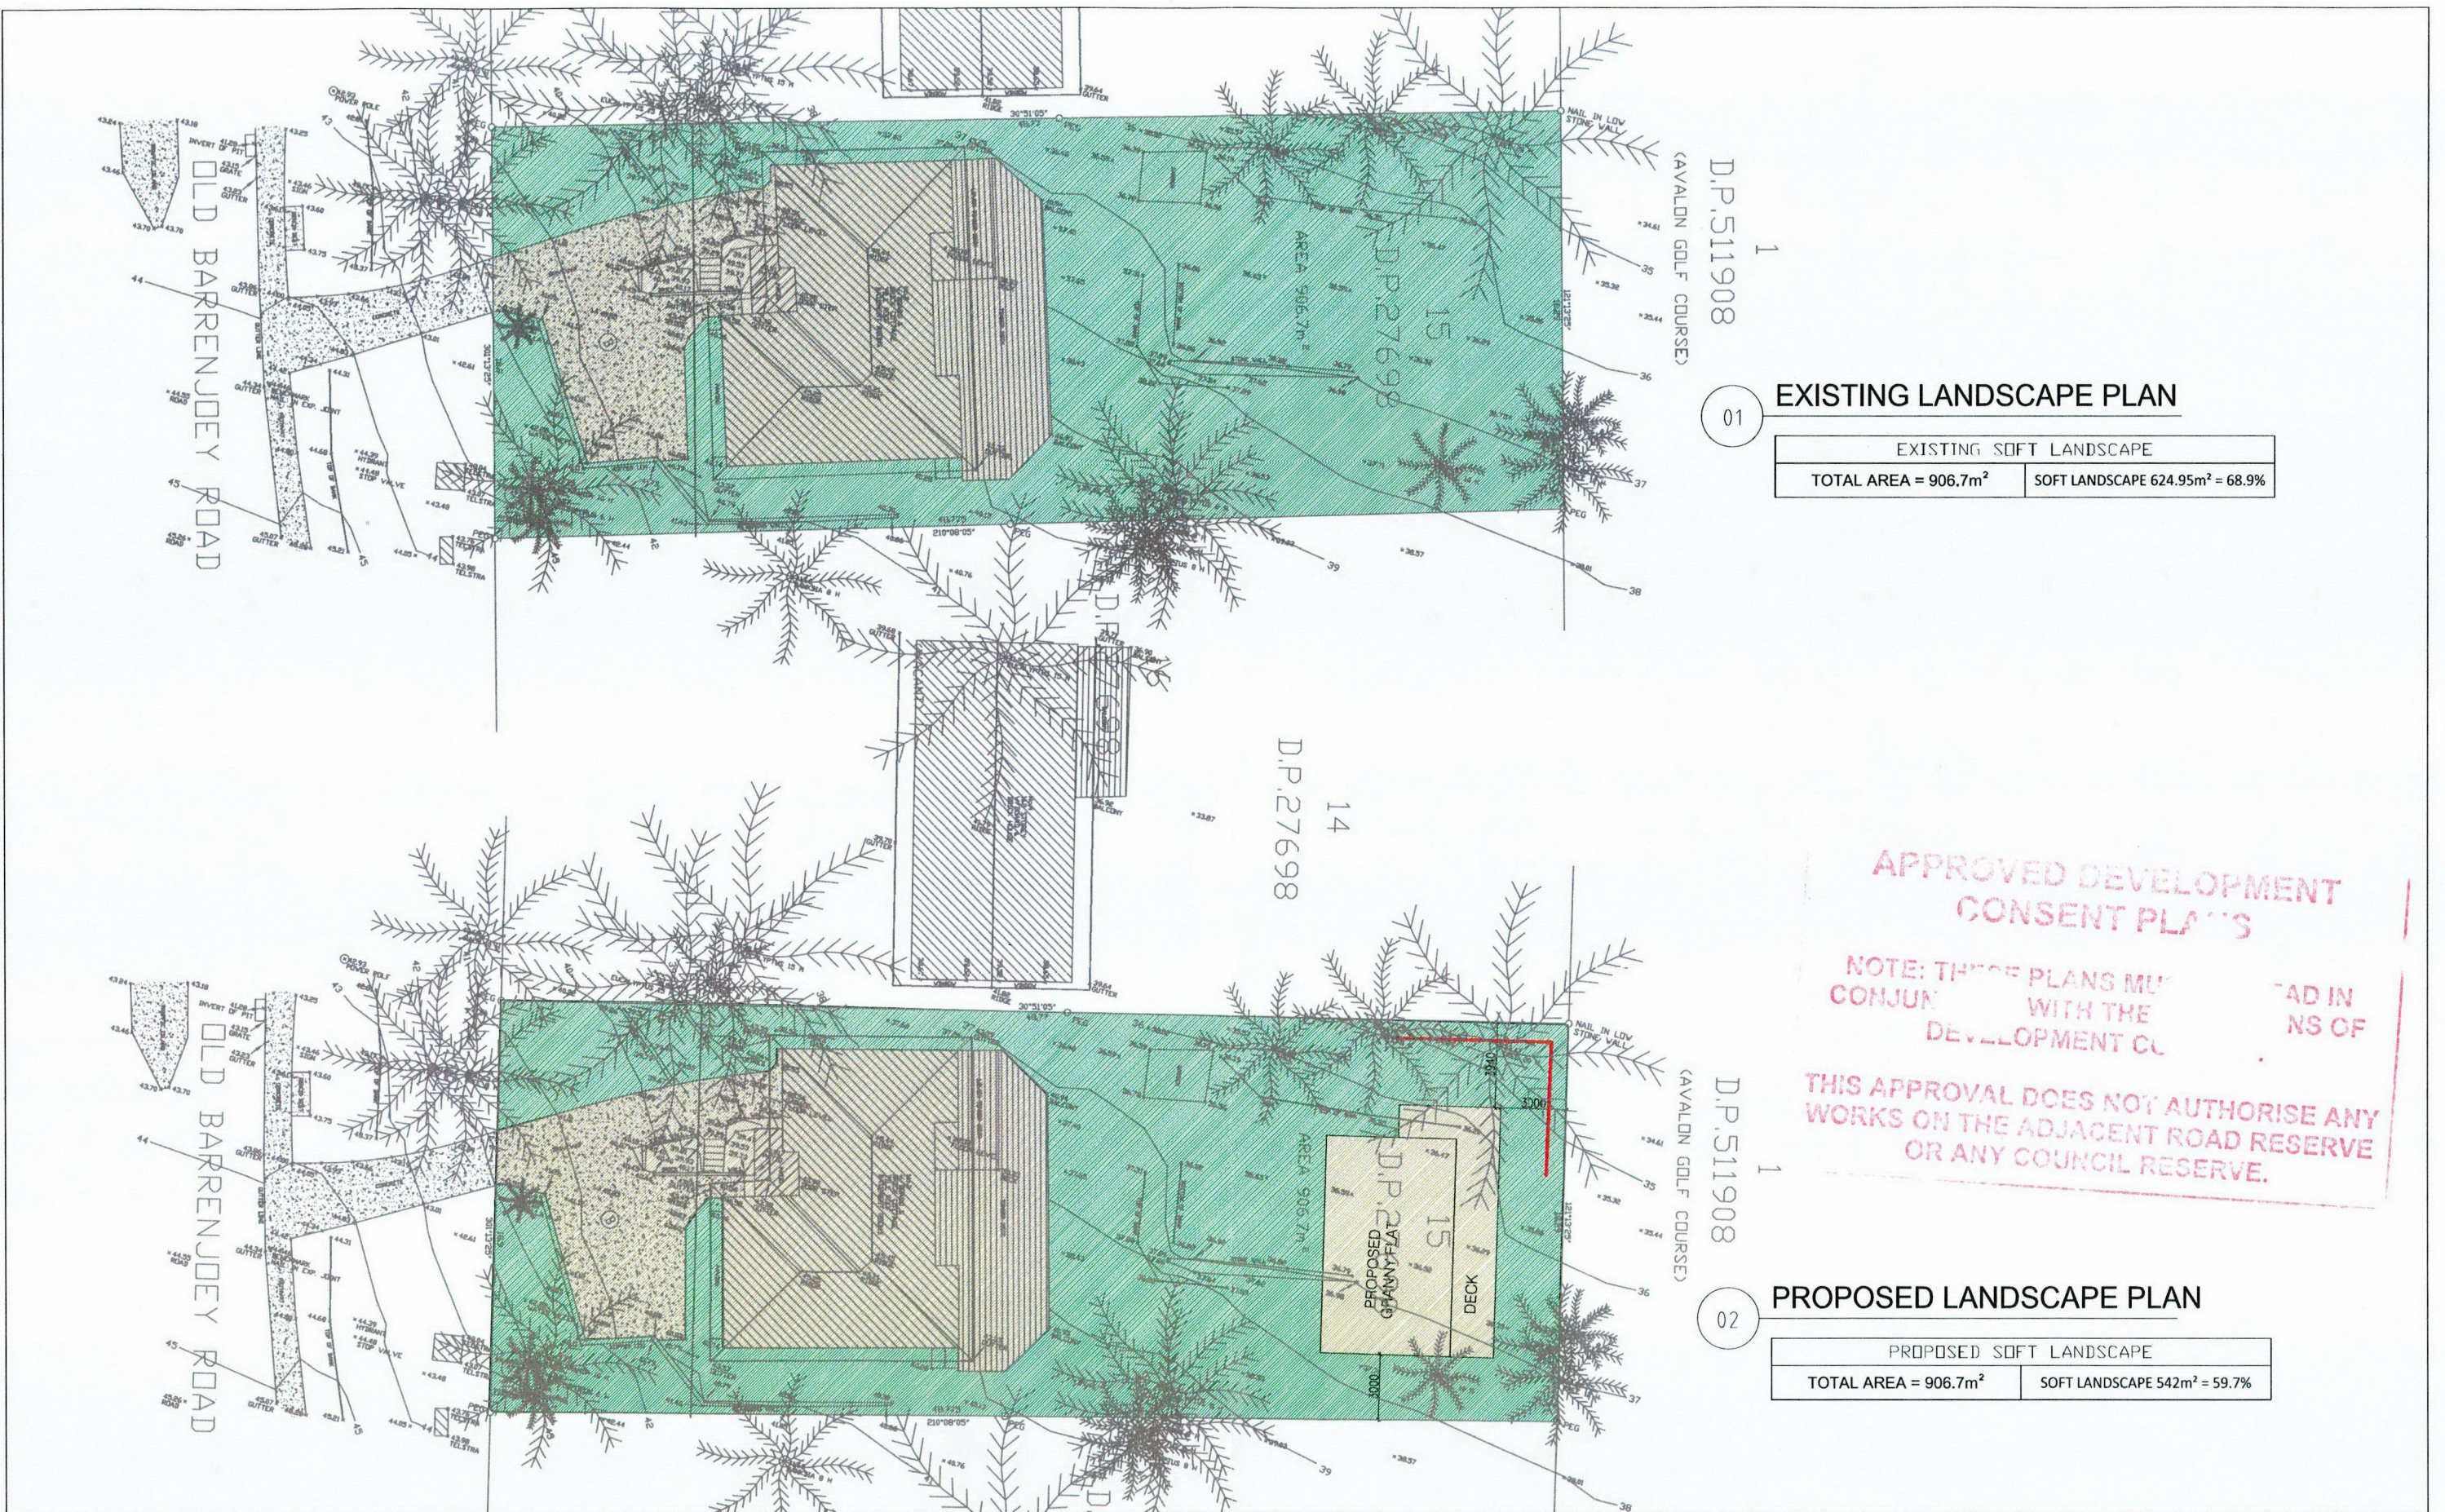

APPROVED DEVELOPMENT
CONSENT PLANS

NOTE: THESE PLANS MUST BE
CONJUNCTION WITH THE
DEVELOPMENT CL

THIS APPROVAL DOES NOT AUTHORISE ANY
WORKS ON THE ADJACENT ROAD RESERVE
OR ANY COUNCIL RESERVE.

NOTES - REV A

Copyright © 2010 Multidwell Group Pty Ltd - The design and detail shown in the drawing remains the sole property of Multidwell Group Pty Ltd and are not to be copied, revised or distributed without the express permission of Multidwell Group Pty Ltd with whom copyright resides.

A	ISSUED FOR APPROVAL	10.11.16
No:	AMENDMENT	DATE

CLIENT'S NAME:
MR & MRS GEEVES

ADDRESS:
2 OLD BARRENJOEY ROAD
AVALON

PROJECT NUMBER	0XX
DATE:	29.08.16
DRAWN BY:	AS
CHECKED BY:	PM
SCALE (A3):	NTS



PO Box 1245
Dee Why NSW 2099
info@multidwell.com.au
T 1300 80 10 70
www.multidwell.com.au

LANDSCAPE PLAN

01A