

1 NN SITE PLAN
1 : 300

**URSINO
ARCHITECTS**

Suite 313, 49 Queens Road Five Dock NSW 2046
(02) 8970 2421 / PO Box 981 Five Dock NSW 2046
www.ursino.com.au

REGISTERED ARCHITECT: Robert Ursino NSW ARB No: 10565

REVISION DESCRIPTION
A FOR DEVELOPMENT APPLICATION - NOT FOR CONSTRUCTION


DATE
23.03.2021

CLIENT
PAGLIARO
ADDRESS
**17 MARETIMO ST BALGOWLAH, NSW
2093
LOT 6 IN DP 18433**

PROPOSED NEW SINGLE DWELLING


SCALE @ A4
1 : 300

TRUE NORTH

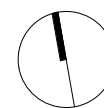

DRAWING TITLE
NEIGHBOUR NOTIFICATION PLAN 1
DRAWN BY. DESIGNED BY. DATE
ST RU 23.03.2021
PROJECT NO. REV DRAWING NO.
17.14 A DA001

NOTES: USE FIGURED DIMENSIONS ONLY, DO NOT SCALE FROM PLANS. THIS DRAWING AND DESIGN IS SUBJECT TO COPYRIGHT AND SHALL NOT BE COPIED IN WHOLE OR IN PART WITHOUT THE WRITTEN PERMISSION FROM URSINO ARCHITECTS.

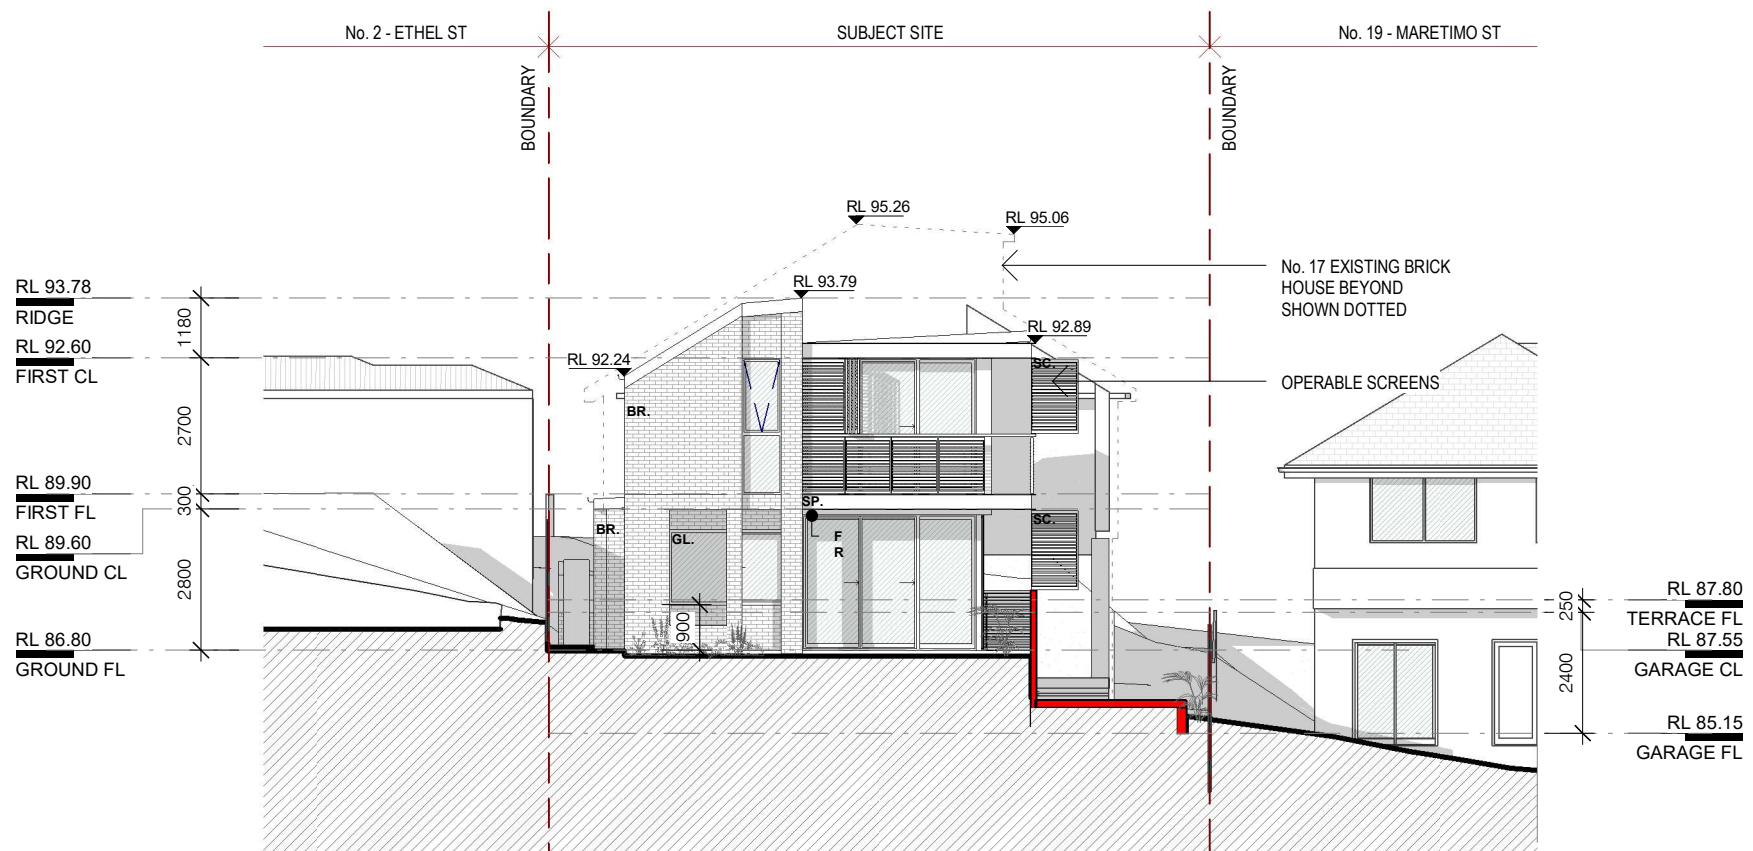

1 EAST ELEVATION
1 : 150

URSINO
ARCHITECTS

Suite 313, 49 Queens Road Five Dock NSW 2046
(02) 8970 2421 / PO Box 981 Five Dock NSW 2046
www.ursino.com.au

REGISTERED ARCHITECT: Robert Ursino NSW ARB No: 10565

REVISION DESCRIPTION
A FOR DEVELOPMENT APPLICATION - NOT FOR CONSTRUCTION

DATE
23.03.2021

CLIENT
PAGLIARO

ADDRESS
**17 MARETIMO ST BALGOWLAH, NSW
2093
LOT 6 IN DP 18433**

PROPOSED NEW SINGLE DWELLING

SCALE @ A4
1 : 150
TRUE NORTH

DRAWING TITLE
NEIGHBOUR NOTIFICATION PLAN 2

DRAWN BY. DESIGNED BY. DATE
ST RU 23.03.2021


PROJECT NO. REV DRAWING NO.
17.14 A DA002

NOTES: USE FIGURED DIMENSIONS ONLY, DO NOT SCALE FROM PLANS. THIS DRAWING AND DESIGN IS SUBJECT TO COPYRIGHT AND SHALL NOT BE COPIED IN WHOLE OR IN PART WITHOUT THE WRITTEN PERMISSION FROM URSINO ARCHITECTS.

SUBJECT SITE

BOUNDARY

BOUNDARY

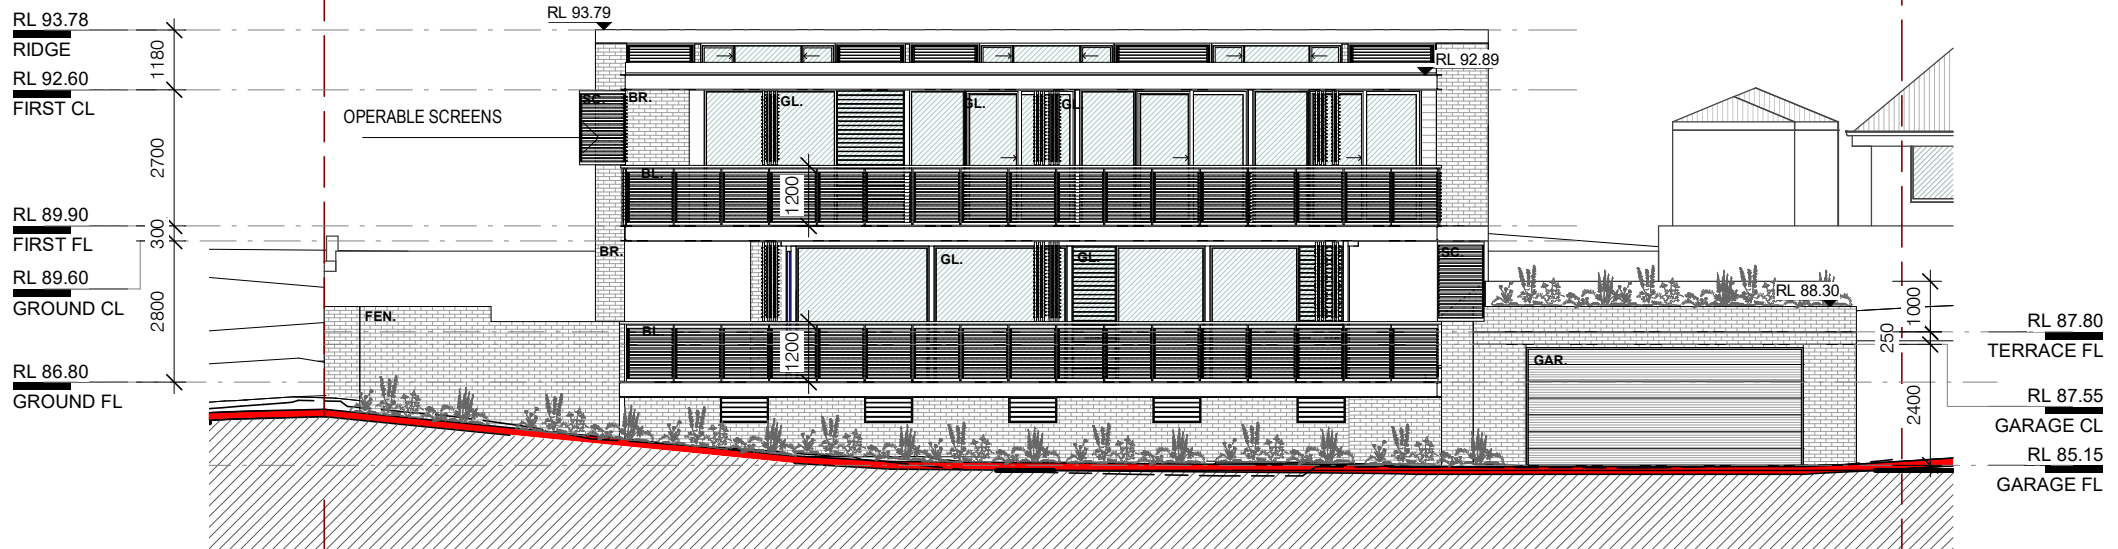

1 NORTH ELEVATION
1 : 150

URSINO
ARCHITECTS

Suite 313 , 49 Queens Road Five Dock NSW 2046
(02) 8970 2421 / PO Box 981 Five Dock NSW 2046
www.ursino.com.au

REGISTERED ARCHITECT: Robert Ursino NSW ARB No: 10565

REVISION	DESCRIPTION
A	FOR DEVELOPMENT APPLICATION - NOT FOR CONSTRUCTION

DATE
23.03.2021

CLIENT
PAGLIARO

ADDRESS
17 MARETIMO ST BALGOWLAH, NSW
2093
LOT 6 IN DP 18433


PROPOSED NEW SINGLE DWELLING

SCALE	@ A4	DRAWING TITLE
1 : 150		NEIGHBOUR NOTIFICATION PLAN 3

DRAWN BY.	DESIGNED BY.	DATE
ST	RU	23.03.2021

PROJECT NO.	REV	DRAWING NO.
17.14	A	DA003

NOTES: USE FIGURED DIMENSIONS ONLY, DO NOT SCALE FROM PLANS. THIS DRAWING AND DESIGN IS SUBJECT TO COPYRIGHT AND SHALL NOT BE COPIED IN WHOLE OR IN PART WITHOUT THE WRITTEN PERMISSION FROM URSINO ARCHITECTS.

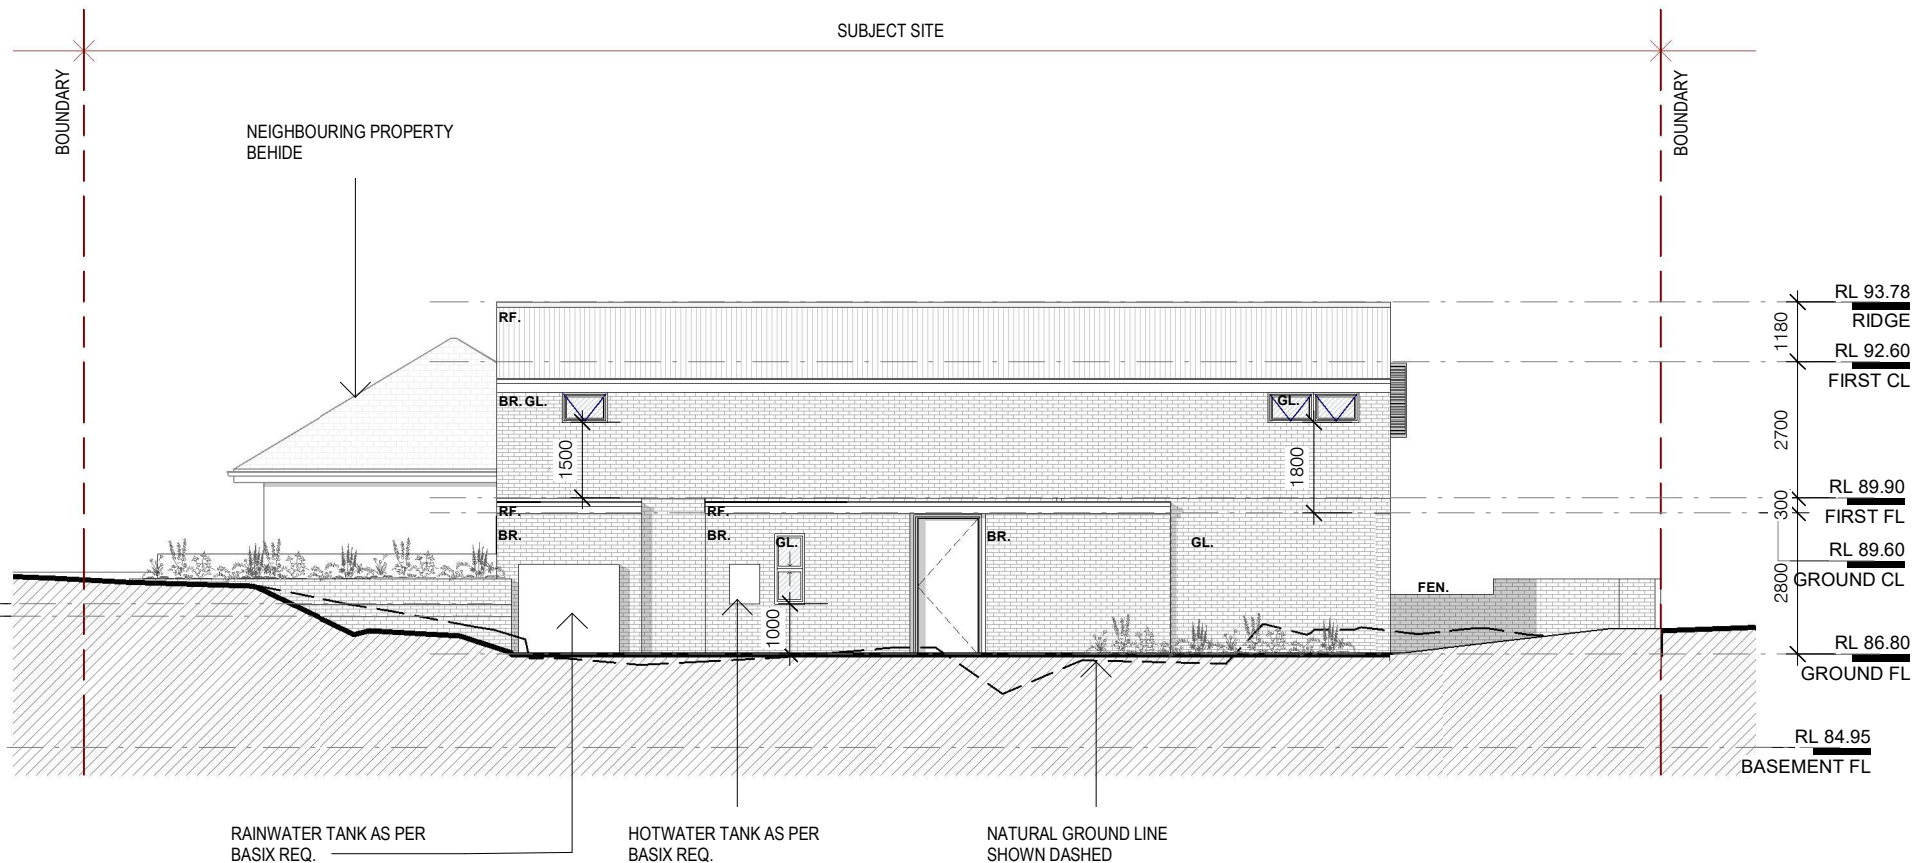

1 SOUTH ELEVATION
1 : 150

URSINO
ARCHITECTS

Suite 313 , 49 Queens Road Five Dock NSW 2046
(02) 8970 2421 / PO Box 981 Five Dock NSW 2046
www.ursino.com.au

REGISTERED ARCHITECT: Robert Ursino NSW ARB No: 10565

REVISION DESCRIPTION
A FOR DEVELOPMENT APPLICATION - NOT FOR CONSTRUCTION

DATE
23.03.2021

CLIENT
PAGLIARO

ADDRESS
**17 MARETIMO ST BALGOWLAH, NSW
2093
LOT 6 IN DP 18433**

PROPOSED NEW SINGLE DWELLING


SCALE @ A4
1 : 150
TRUE NORTH

DRAWING TITLE
NEIGHBOUR NOTIFICATION PLAN 4

DRAWN BY. DESIGNED BY. DATE
ST RU 23.03.2021

PROJECT NO. REV DRAWING NO.
17.14 A DA004

NOTES: USE FIGURED DIMENSIONS ONLY, DO NOT SCALE FROM PLANS. THIS DRAWING AND DESIGN IS SUBJECT TO COPYRIGHT AND SHALL NOT BE COPIED IN WHOLE OR IN PART WITHOUT THE WRITTEN PERMISSION FROM URSINO ARCHITECTS.

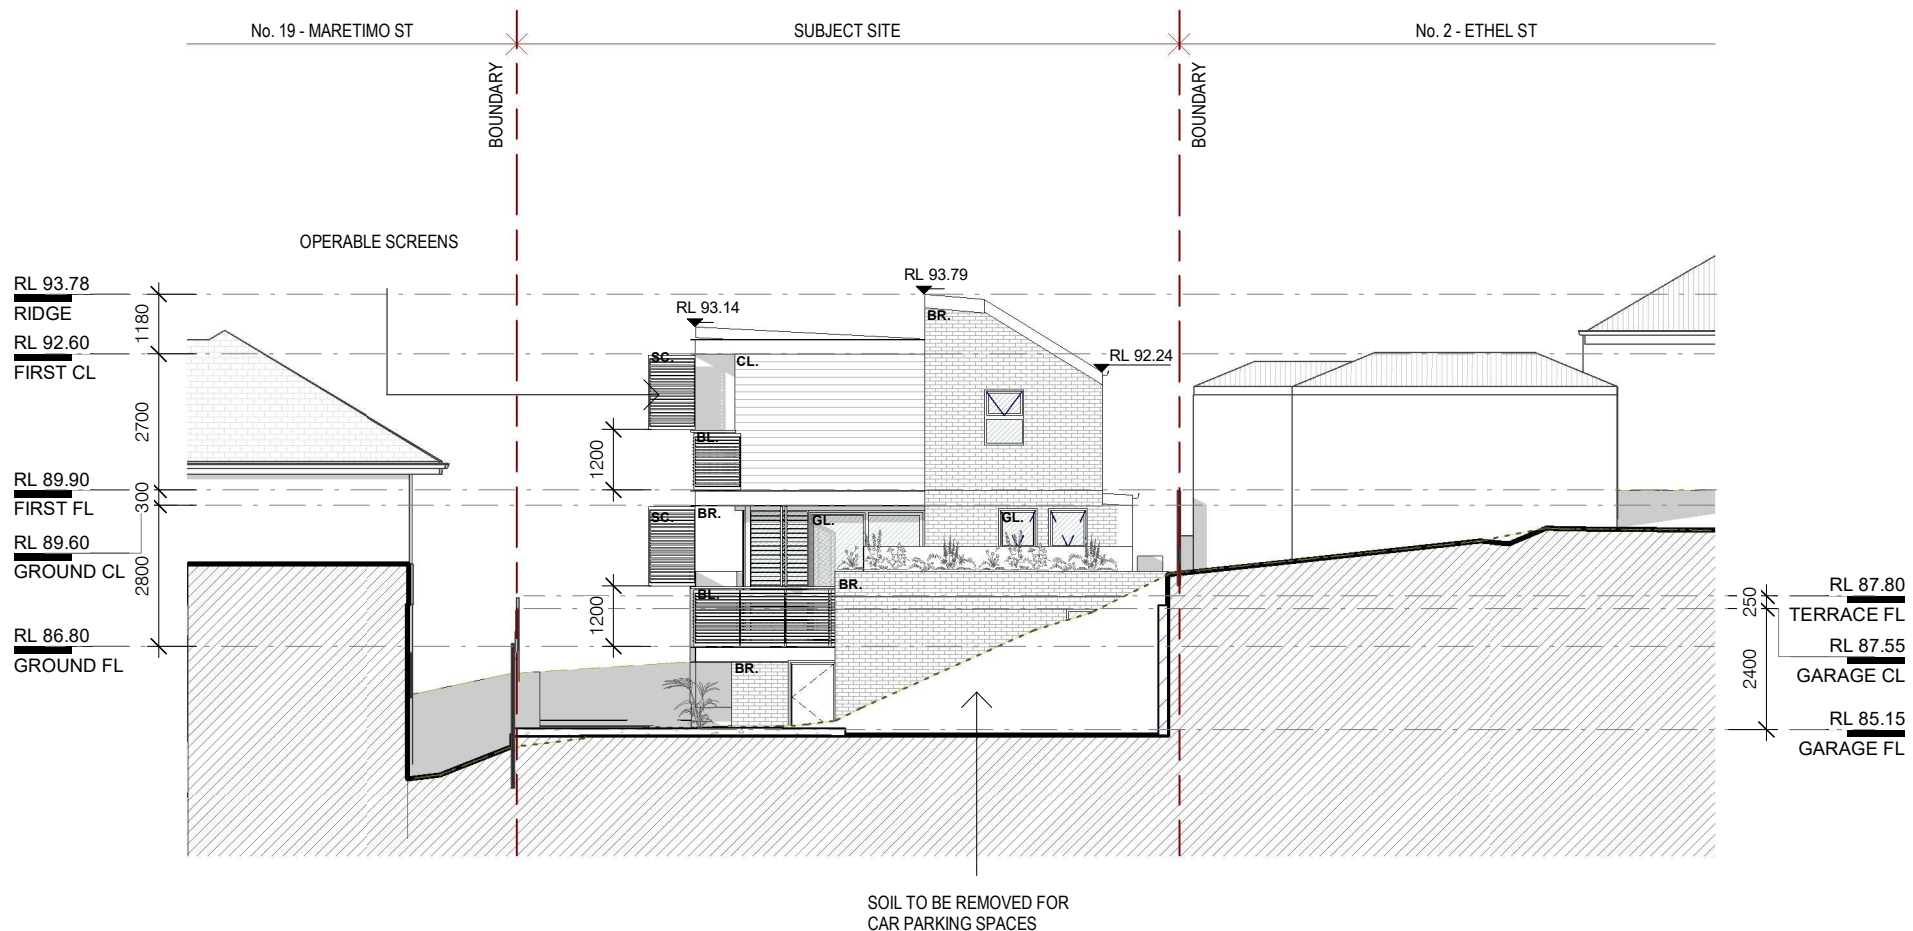

1 WEST ELEVATION
1:150

URSINO
ARCHITECTS

Suite 313, 49 Queens Road Five Dock NSW 2046
(02) 8970 2421 / PO Box 981 Five Dock NSW 2046
www.ursino.com.au

REGISTERED ARCHITECT: Robert Ursino NSW ARB No: 10565

REVISION DESCRIPTION
A FOR DEVELOPMENT APPLICATION - NOT FOR CONSTRUCTION

DATE
23.03.2021

CLIENT
PAGLIARO

ADDRESS
**17 MARETIMO ST BALGOWLAH, NSW
2093
LOT 6 IN DP 18433**

PROPOSED NEW SINGLE DWELLING

SCALE @ A4
1:150
TRUE NORTH

DRAWING TITLE
NEIGHBOUR NOTIFICATION PLAN 5

DRAWN BY. DESIGNED BY. DATE
ST RU 23.03.2021

PROJECT NO. REV DRAWING NO.
17.14 A DA005

NOTES: USE FIGURED DIMENSIONS ONLY, DO NOT SCALE FROM PLANS. THIS DRAWING AND DESIGN IS SUBJECT TO COPYRIGHT AND SHALL NOT BE COPIED IN WHOLE OR IN PART WITHOUT THE WRITTEN PERMISSION FROM URSINO ARCHITECTS.