




SITE PLAN

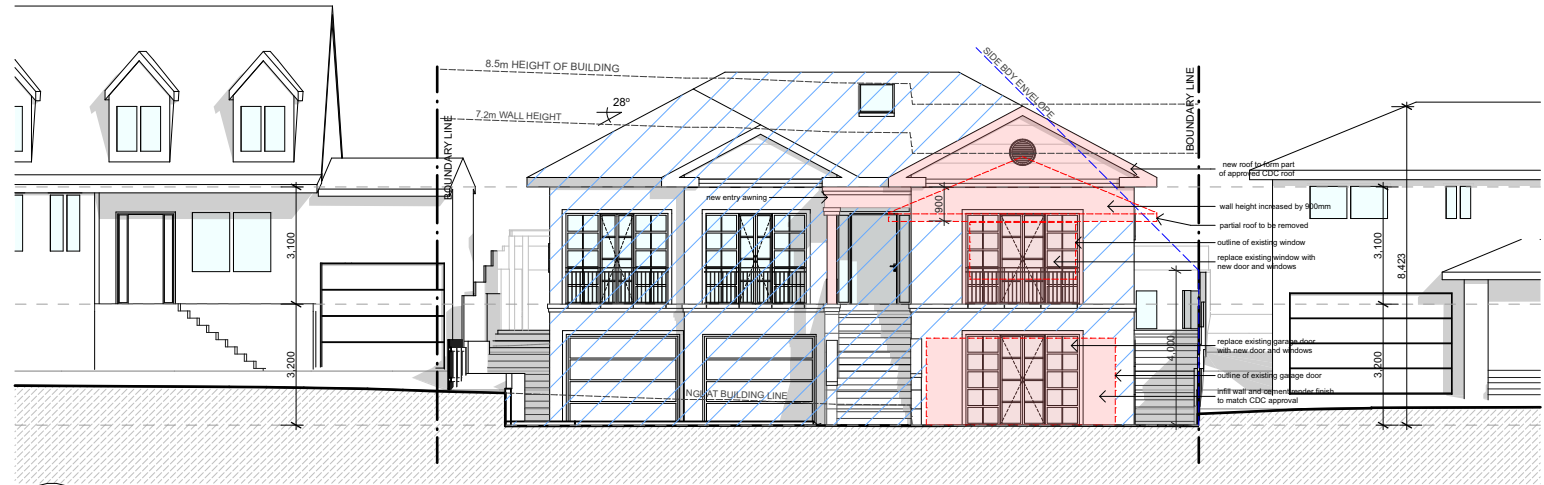

EAST ELEVATION
1:200

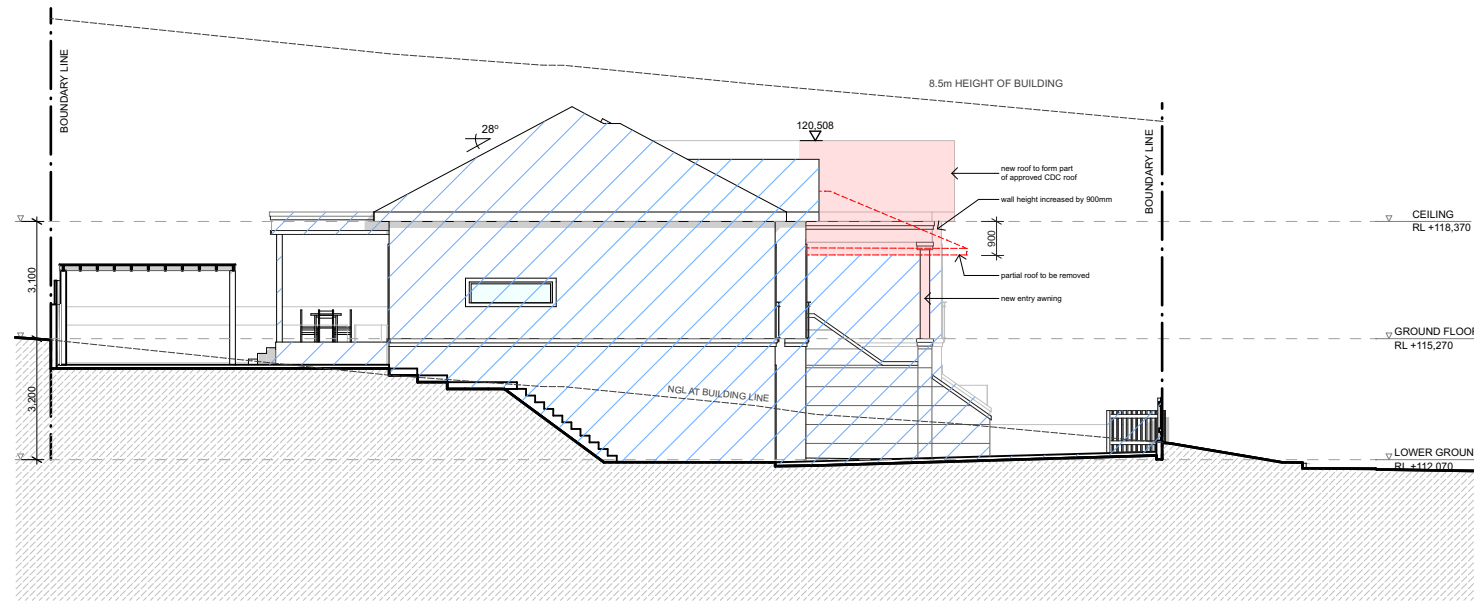

SOUTH ELEVATION

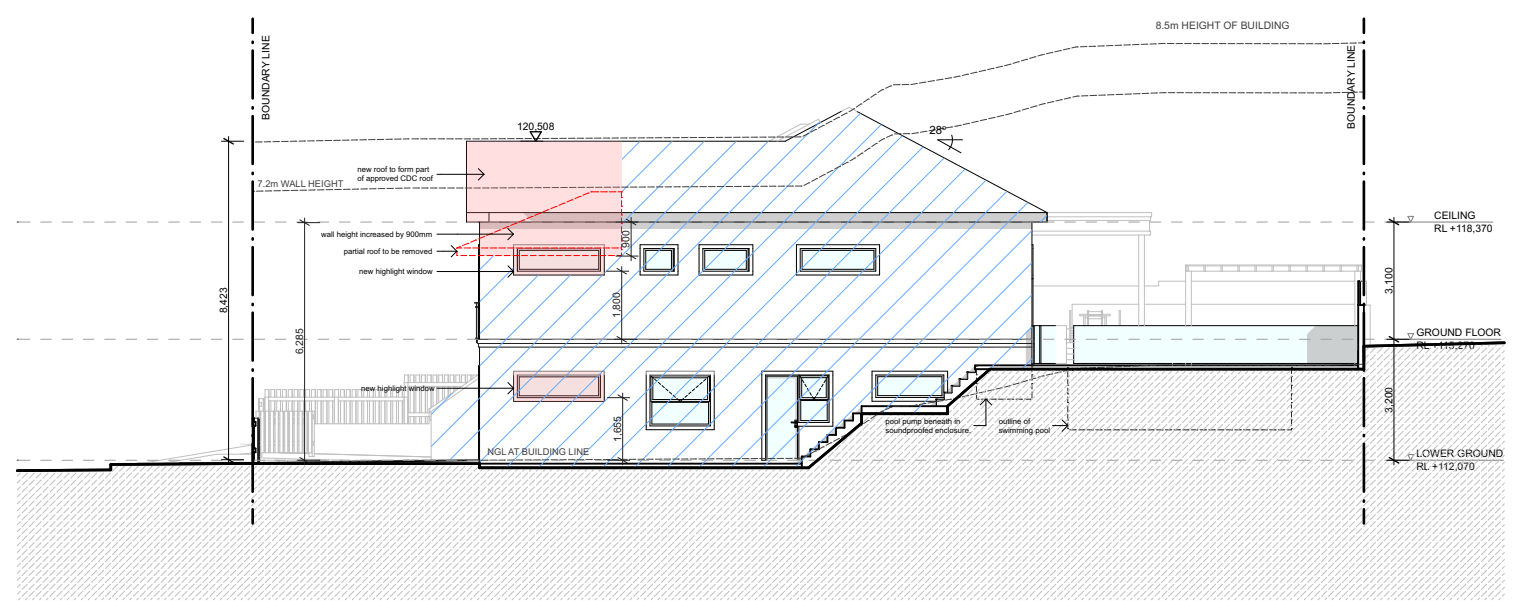

NORTH ELEVATION

- proposed DA works
- proposed DA works to be demolished / removed
- CDC approved works

Development Application

Note

- Dimensions in millimeters.
- Confirm all dimensions on site prior to commencing work.
- Use figured dimensions only.
- Do not scale.
- If discrepancy exists notify designer.
- If in doubt ask.
Copyright in all documents and drawings prepared by Design:Studio ML and in any works executed from those documents and drawings shall remain the property of Design: Studio ML.

Issue A
Revision Development Application

Date 23/07/20

m : 0403 324 888
e : michael@studioml.com.au
w : www.studioml.com.au

design : **STUDIO ML**

residential : multi - unit dwellings : alterations & additions : commercial



Project
Proposed Alterations and Additions
Residential Dwelling
Project Address
23 Reynolds Crescent, Beacon Hill
Lot 20 D.P. 218395

Client
Mr & Mrs Calci
Drawing
NOTIFICATION PLAN

Job
1805
Dwg no
DA.24