


Proposed Changes

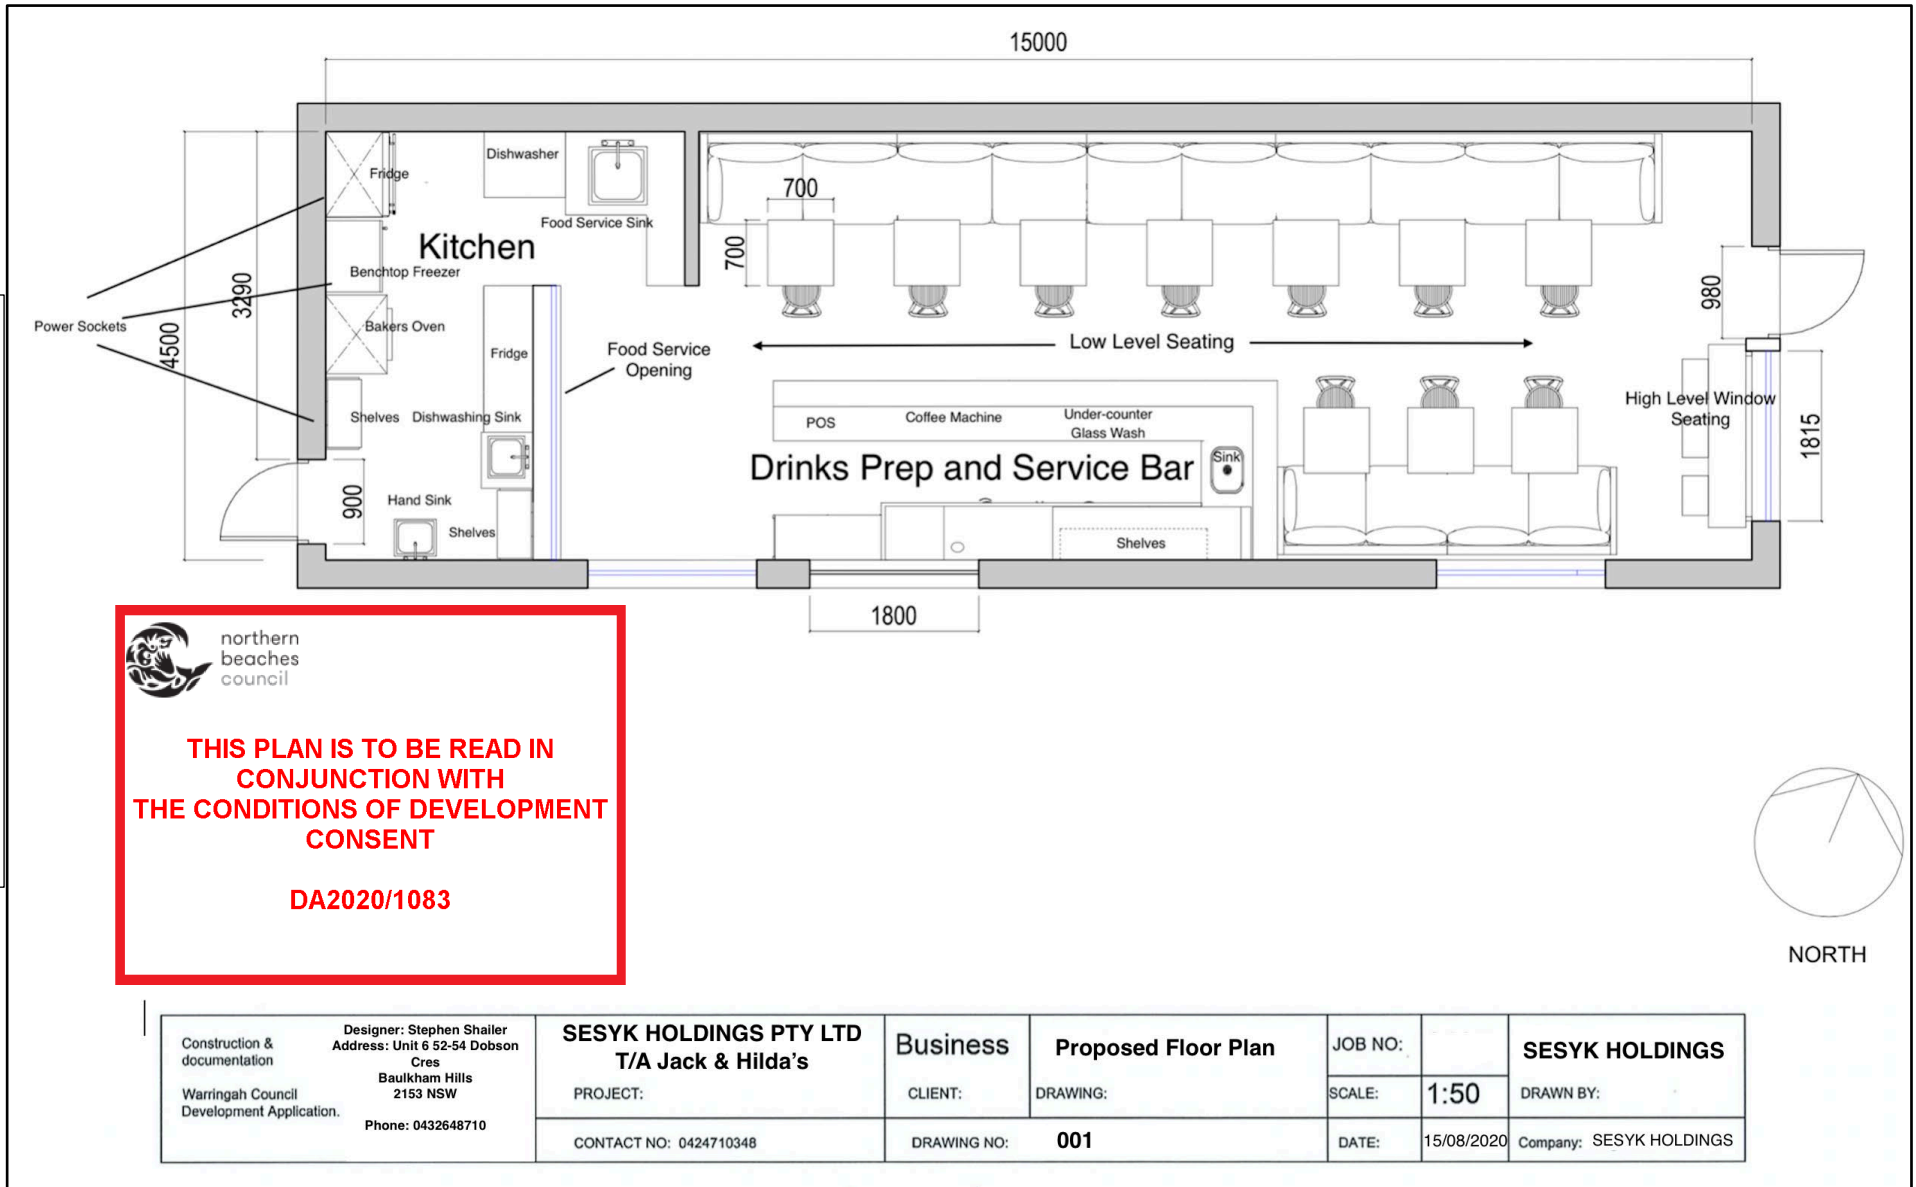


 northern beaches council
THIS PLAN IS TO BE READ IN CONJUNCTION WITH THE CONDITIONS OF DEVELOPMENT CONSENT
DA2020/1083

| | | | | | | |
|---|---|--|-----------------|----------------------------|---------|-----------------------|
| Construction & documentation Warringah Council Development Application. | Designer: Stephen Shaller Address: Unit 6 52-54 Dobson Cres Baulkham Hills 2153 NSW Phone: 0432648710 | SESYK HOLDINGS PTY LTD T/A Jack & Hilda's | Business | Proposed Floor Plan | JOB NO: | SESYK HOLDINGS |
| | | PROJECT: | CLIENT: | DRAWING: | SCALE: | DRAWN BY: |
| | | CONTACT NO: 0424710348 | DRAWING NO: | 001 | DATE: | 15/08/2020 |