
PERTAKA PLACE



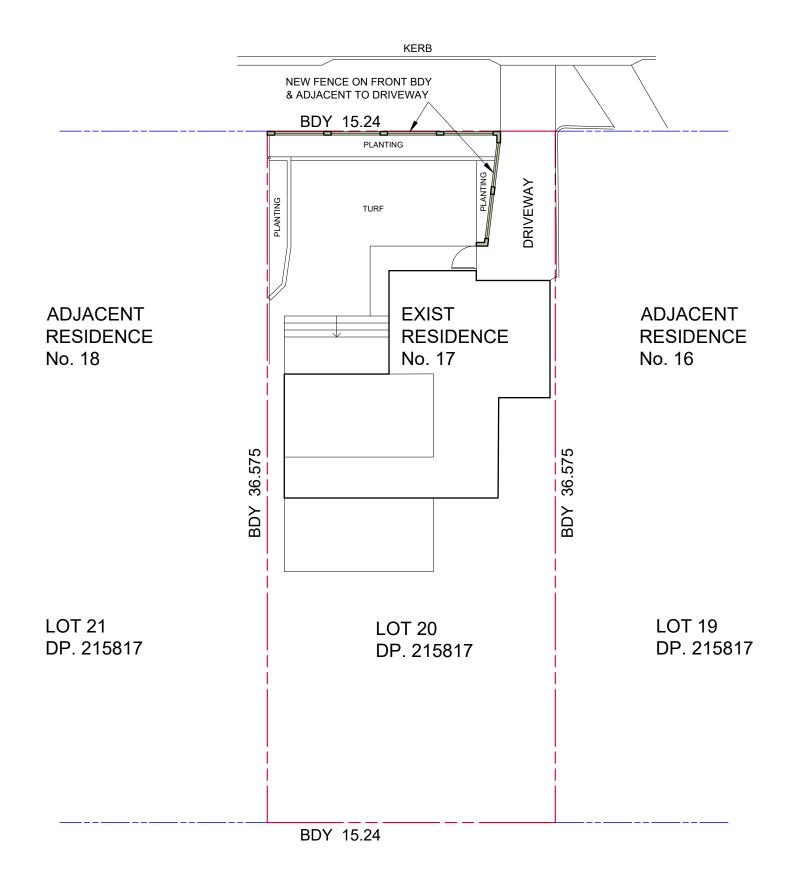

PUBLIC RESERVE



ISSUE A 30/05/2024

TITLE:

DATE: MAY 2024


SITE PLAN SCALE: 1:200

DA SUBMISSION

DRAWING No: 2024-DA01

ISSUE: A

PERTAKA PLACE

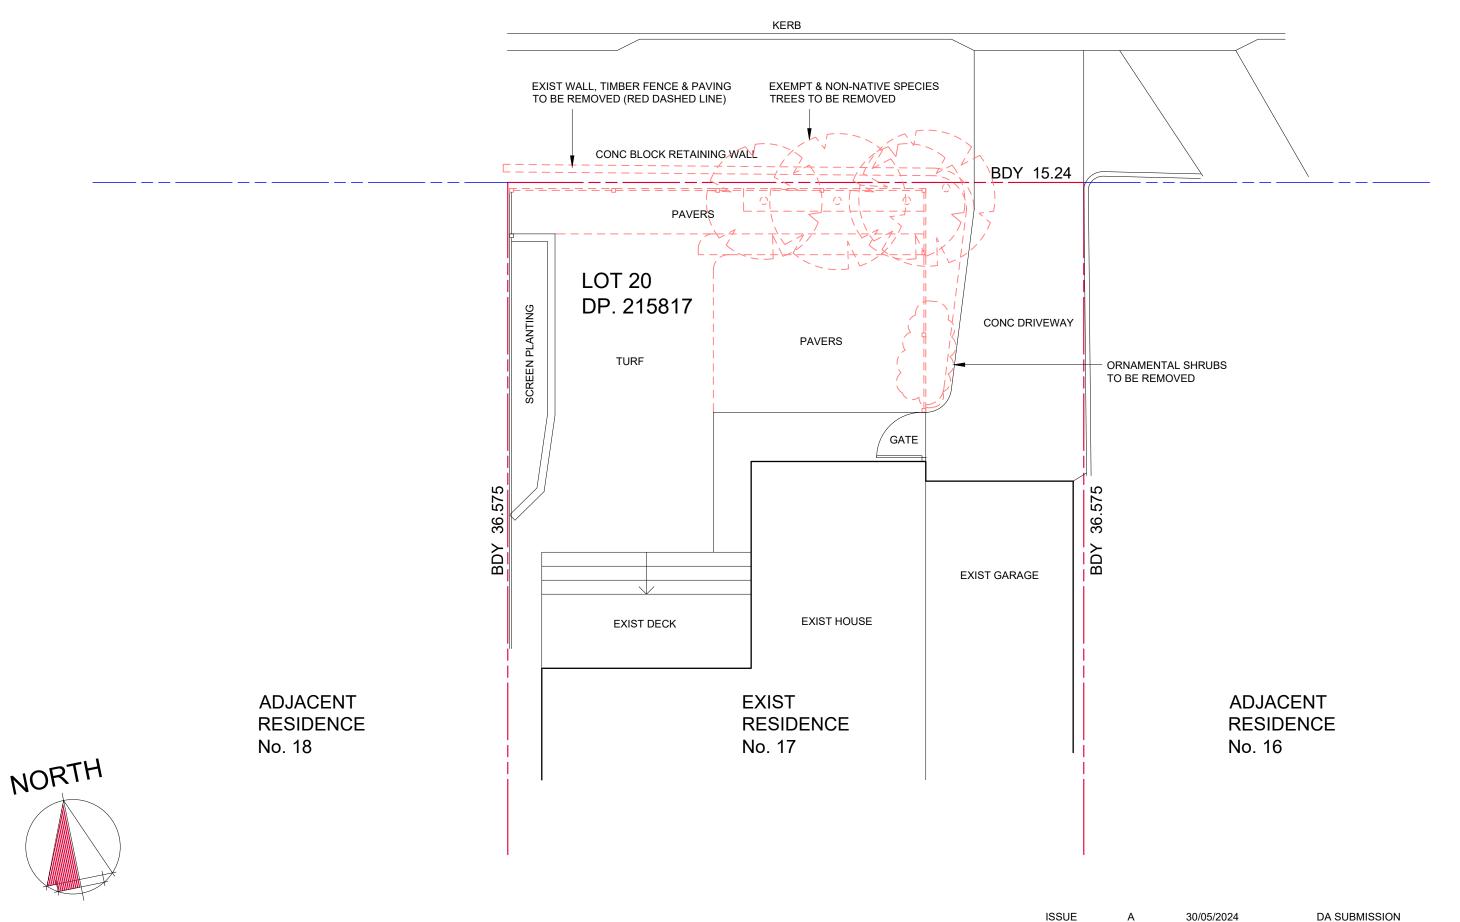

freshwater 39 Johnson Street Freshwater 2096 Ph: 0434 775 681 ABN 96 093 800 616

PROPOSED FRONT BOUNDARY FENCE AT 17 PERTAKA PLACE, NARRAWEENA FOR MICHAEL & NADINE GAUGHAN


TITLE: EXIST FRONT BOUNDARY PLAN

DATE: MAY 2024

SCALE: 1:100

DRAWING No: 2024-DA02

PERTAKA PLACE

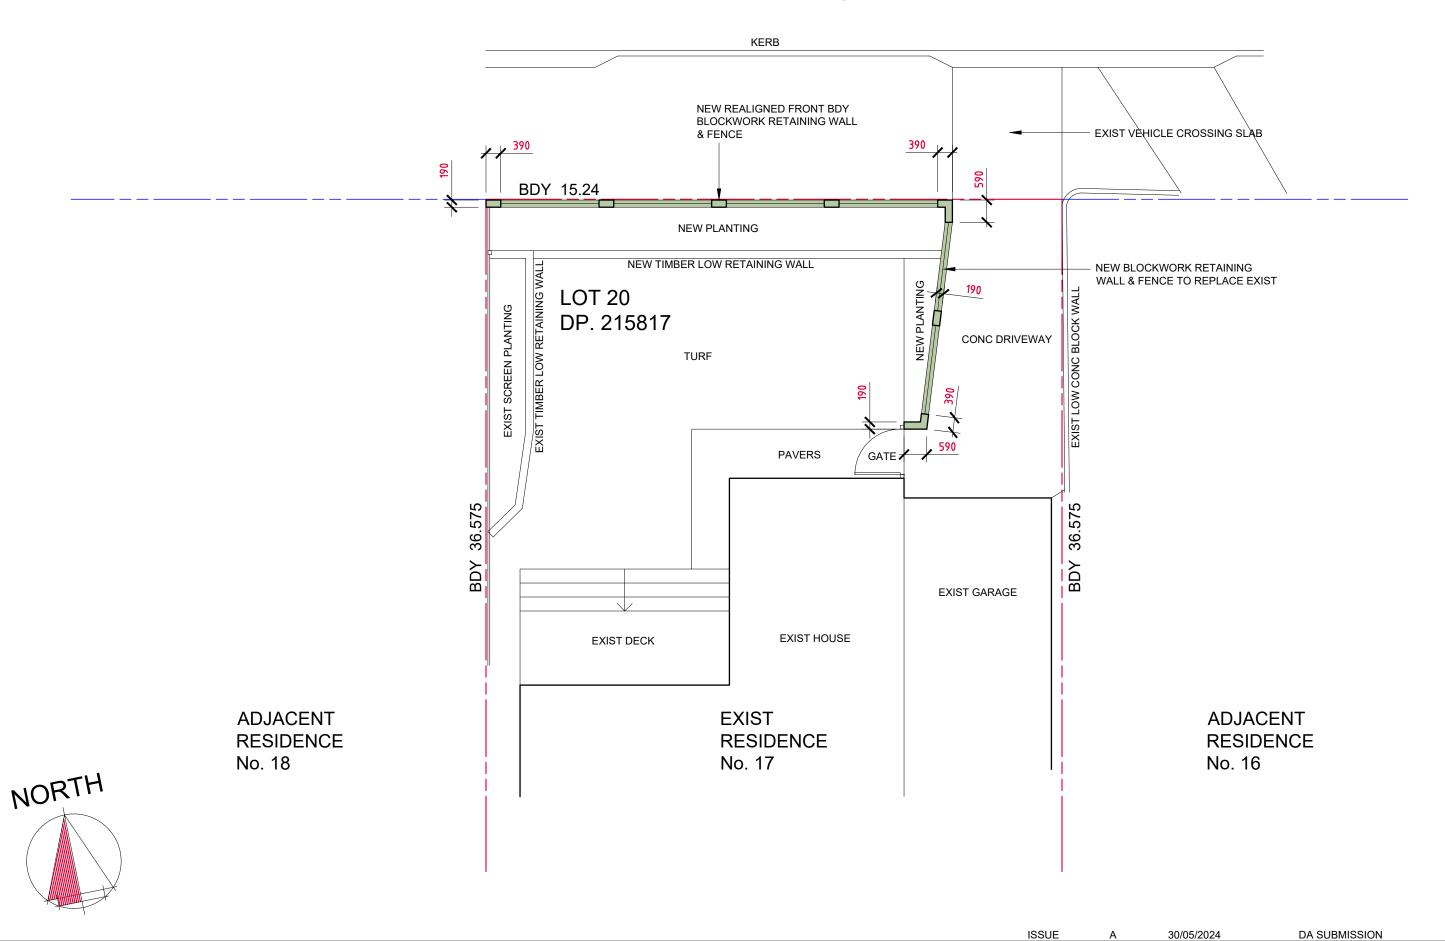

freshwater 39 Johnson Street Freshwater 2096 Ph: 0434 775 681 ABN 96 093 800 616

PROPOSED FRONT BOUNDARY FENCE AT 17 PERTAKA PLACE, NARRAWEENA FOR MICHAEL & NADINE GAUGHAN TITLE: PROPOSED FRONT BDY PLAN


DATE: MAY 2024

DRAWING No:

SCALE: 1:100

2024-DA03

ISSUE: A

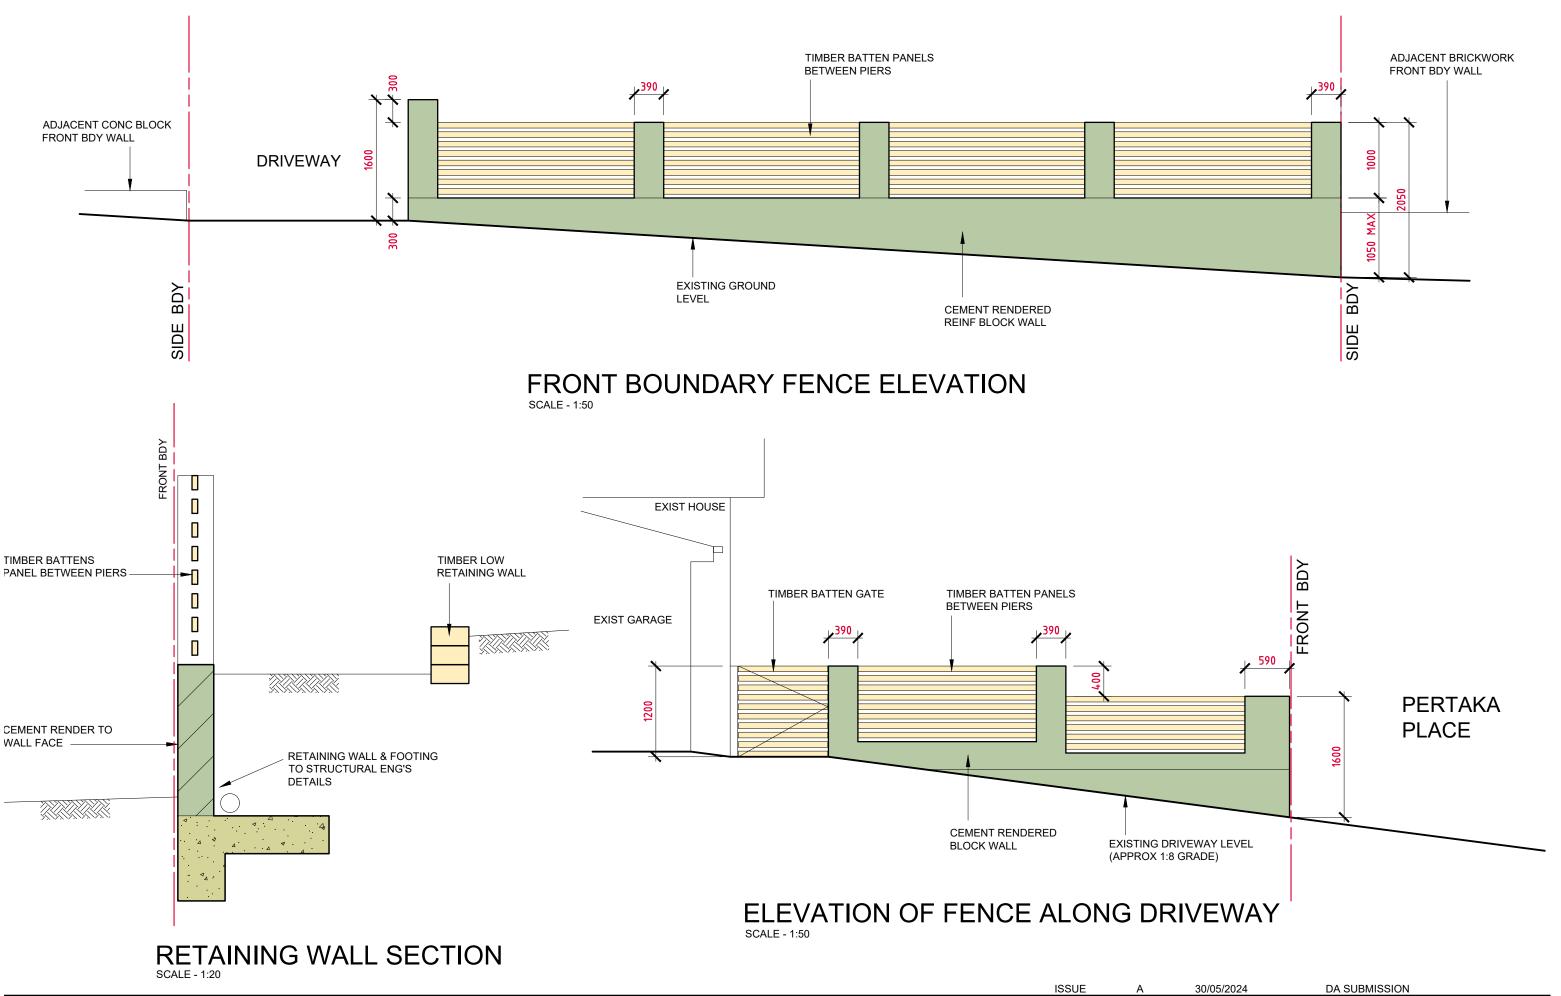

TITLE: FRONT BDY FENCE DETAILS

DATE: MAY 2024 SCALE: 1:50,20

ISSUE: A

2024-DA04

DRAWING No: