



NOTES

THIS DRAWING IS COPYRIGHT AND MAY NOT BE USED WITHOUT WRITTEN CONSENT.  
DO NOT SCALE DRAWINGS, REFER TO FIGURED DIMENSIONS ONLY. ANY DISCREPANCIES PLEASE NOTIFY THE ARCHITECT FOR CLARIFICATION.  
VERIFY ALL DIMENSIONS AND SITE CONDITIONS PRIOR TO COMMENCEMENT OF ANY WORKS.  
ALL WORKS TO BE IN ACCORDANCE WITH AUSTRALIAN STANDARDS, THE BUILDING CODE OF AUSTRALIA, OTHER RELEVANT CODES AND MANUFACTURERS INSTRUCTIONS / SPECIFICATIONS.

LEGEND

PROPOSED ALTERATIONS + ADDITIONS

PROJECT

**PROPOSED PUB + MICRO BREWERY @ MANLY WHARF  
ALTERATIONS TO EXISTING RETAIL TENANCY**

PROJECT NO.	DATE	SCALE @A1	DRAWING
<b>23:92</b>	<b>15.04.24</b>	<b>1:250</b>	<b>LOCATION PLAN: GROUND FLOOR</b>

REV	DATE	DESCRIPTION
A	15.04.24	ISSUE FOR DA APPLICATION
B	26.04.24	ISSUE FOR COORDINATION
C	09.05.24	ISSUE FOR DA APPLICATION
D	29.07.24	ISSUE FOR DA APPLICATION

ISSUE


**FOR DEVELOPMENT APPLICATION**

DRAWING NUMBER

**A.01.02**

REVISION

**D**

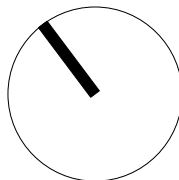

NOTES

THIS DRAWING IS COPYRIGHT AND MAY NOT BE USED WITHOUT WRITTEN CONSENT.  
DO NOT SCALE DRAWINGS, REFER TO FIGURED DIMENSIONS ONLY. ANY DISCREPENCIES PLEASE  
NOTIFY THE ARCHITECT FOR CLARIFICATION.

VERIFY ALL DIMENSIONS AND SITE CONDITIONS PRIOR TO COMMENCEMENT OF ANY WORKS.

ALL WORKS TO BE IN ACCORDANCE WITH AUSTRALIAN STANDARDS, THE BUILDING CODE OF  
AUSTRALIA, OTHER RELEVANT CODES AND MANUFACTURERS INSTRUCTIONS / SPECIFICATIONS.

LEGEND

PROPOSED ALTERATIONS + ADDITIONS

PROJECT

PROPOSED PUB + MICRO BREWERY @ MANLY WHARF  
ALTERATIONS TO EXISTING RETAIL TENANCY

PROJECT NO. DATE SCALE @A1 DRAWING  
23:92 15.04.24 1:250 LOCATION PLAN: BASEMENT

REV

REV	DATE	DESCRIPTION
A	09.05.24	ISSUE FOR DA APPLICATION
B	29.07.24	ISSUE FOR DA APPLICATION

ISSUE


FOR DEVELOPMENT APPLICATION

DRAWING NUMBER

A.01.02A

REVISION

B

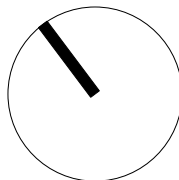



NOTES

THIS DRAWING IS COPYRIGHT AND MAY NOT BE USED WITHOUT WRITTEN CONSENT.  
DO NOT SCALE DRAWINGS, REFER TO FIGURED DIMENSIONS ONLY. ANY DISCREPENCIES PLEASE NOTIFY THE ARCHITECT FOR CLARIFICATION.  
VERIFY ALL DIMENSIONS AND SITE CONDITIONS PRIOR TO COMMENCEMENT OF ANY WORKS.  
ALL WORKS TO BE IN ACCORDANCE WITH AUSTRALIAN STANDARDS, THE BUILDING CODE OF AUSTRALIA, OTHER RELEVANT CODES AND MANUFACTURERS INSTRUCTIONS / SPECIFICATIONS.

LEGEND

PROPOSED ALTERATIONS + ADDITIONS

PROJECT

**PROPOSED PUB + MICRO BREWERY @ MANLY WHARF  
ALTERATIONS TO EXISTING RETAIL TENANCY**


PROJECT NO.	DATE	SCALE @A1	DRAWING
<b>23:92</b>	<b>15.04.24</b>	<b>1:250</b>	<b>LOCATION PLAN: FIRST FLOOR</b>

REV	DATE	DESCRIPTION
A	09.05.24	ISSUE FOR DA APPLICATION
B	29.07.24	ISSUE FOR DA APPLICATION


ISSUE  
**FOR DEVELOPMENT APPLICATION**

DRAWING NUMBER REVISION

**A.01.02B** **B**

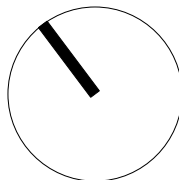



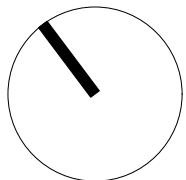



NOTES

THIS DRAWING IS COPYRIGHT AND MAY NOT BE USED WITHOUT WRITTEN CONSENT.  
DO NOT SCALE DRAWINGS, REFER TO FIGURED DIMENSIONS ONLY. ANY DISCREPANCIES PLEASE NOTIFY THE ARCHITECT FOR CLARIFICATION.  
VERIFY ALL DIMENSIONS AND SITE CONDITIONS PRIOR TO COMMENCEMENT OF ANY WORKS.  
ALL WORKS TO BE IN ACCORDANCE WITH AUSTRALIAN STANDARDS, THE BUILDING CODE OF AUSTRALIA, OTHER RELEVANT CODES AND MANUFACTURERS INSTRUCTIONS / SPECIFICATIONS.

LEGEND

 EXISTING WALLS

PROJECT

**PROPOSED PUB + MICRO BREWERY @ MANLY WHARF  
ALTERATIONS TO EXISTING RETAIL TENANCY**

PROJECT NO. DATE SCALE @A1 DRAWING  
**23:92 15.04.24 1:150 EXISTING PLAN: BASEMENT**

REV

REV	DATE	DESCRIPTION
A	09.05.24	ISSUE FOR DA APPLICATION
B	29.07.24	ISSUE FOR DA APPLICATION

ISSUE


**FOR DEVELOPMENT APPLICATION**

DRAWING NUMBER



**A.01.03A**

REVISION


**B**

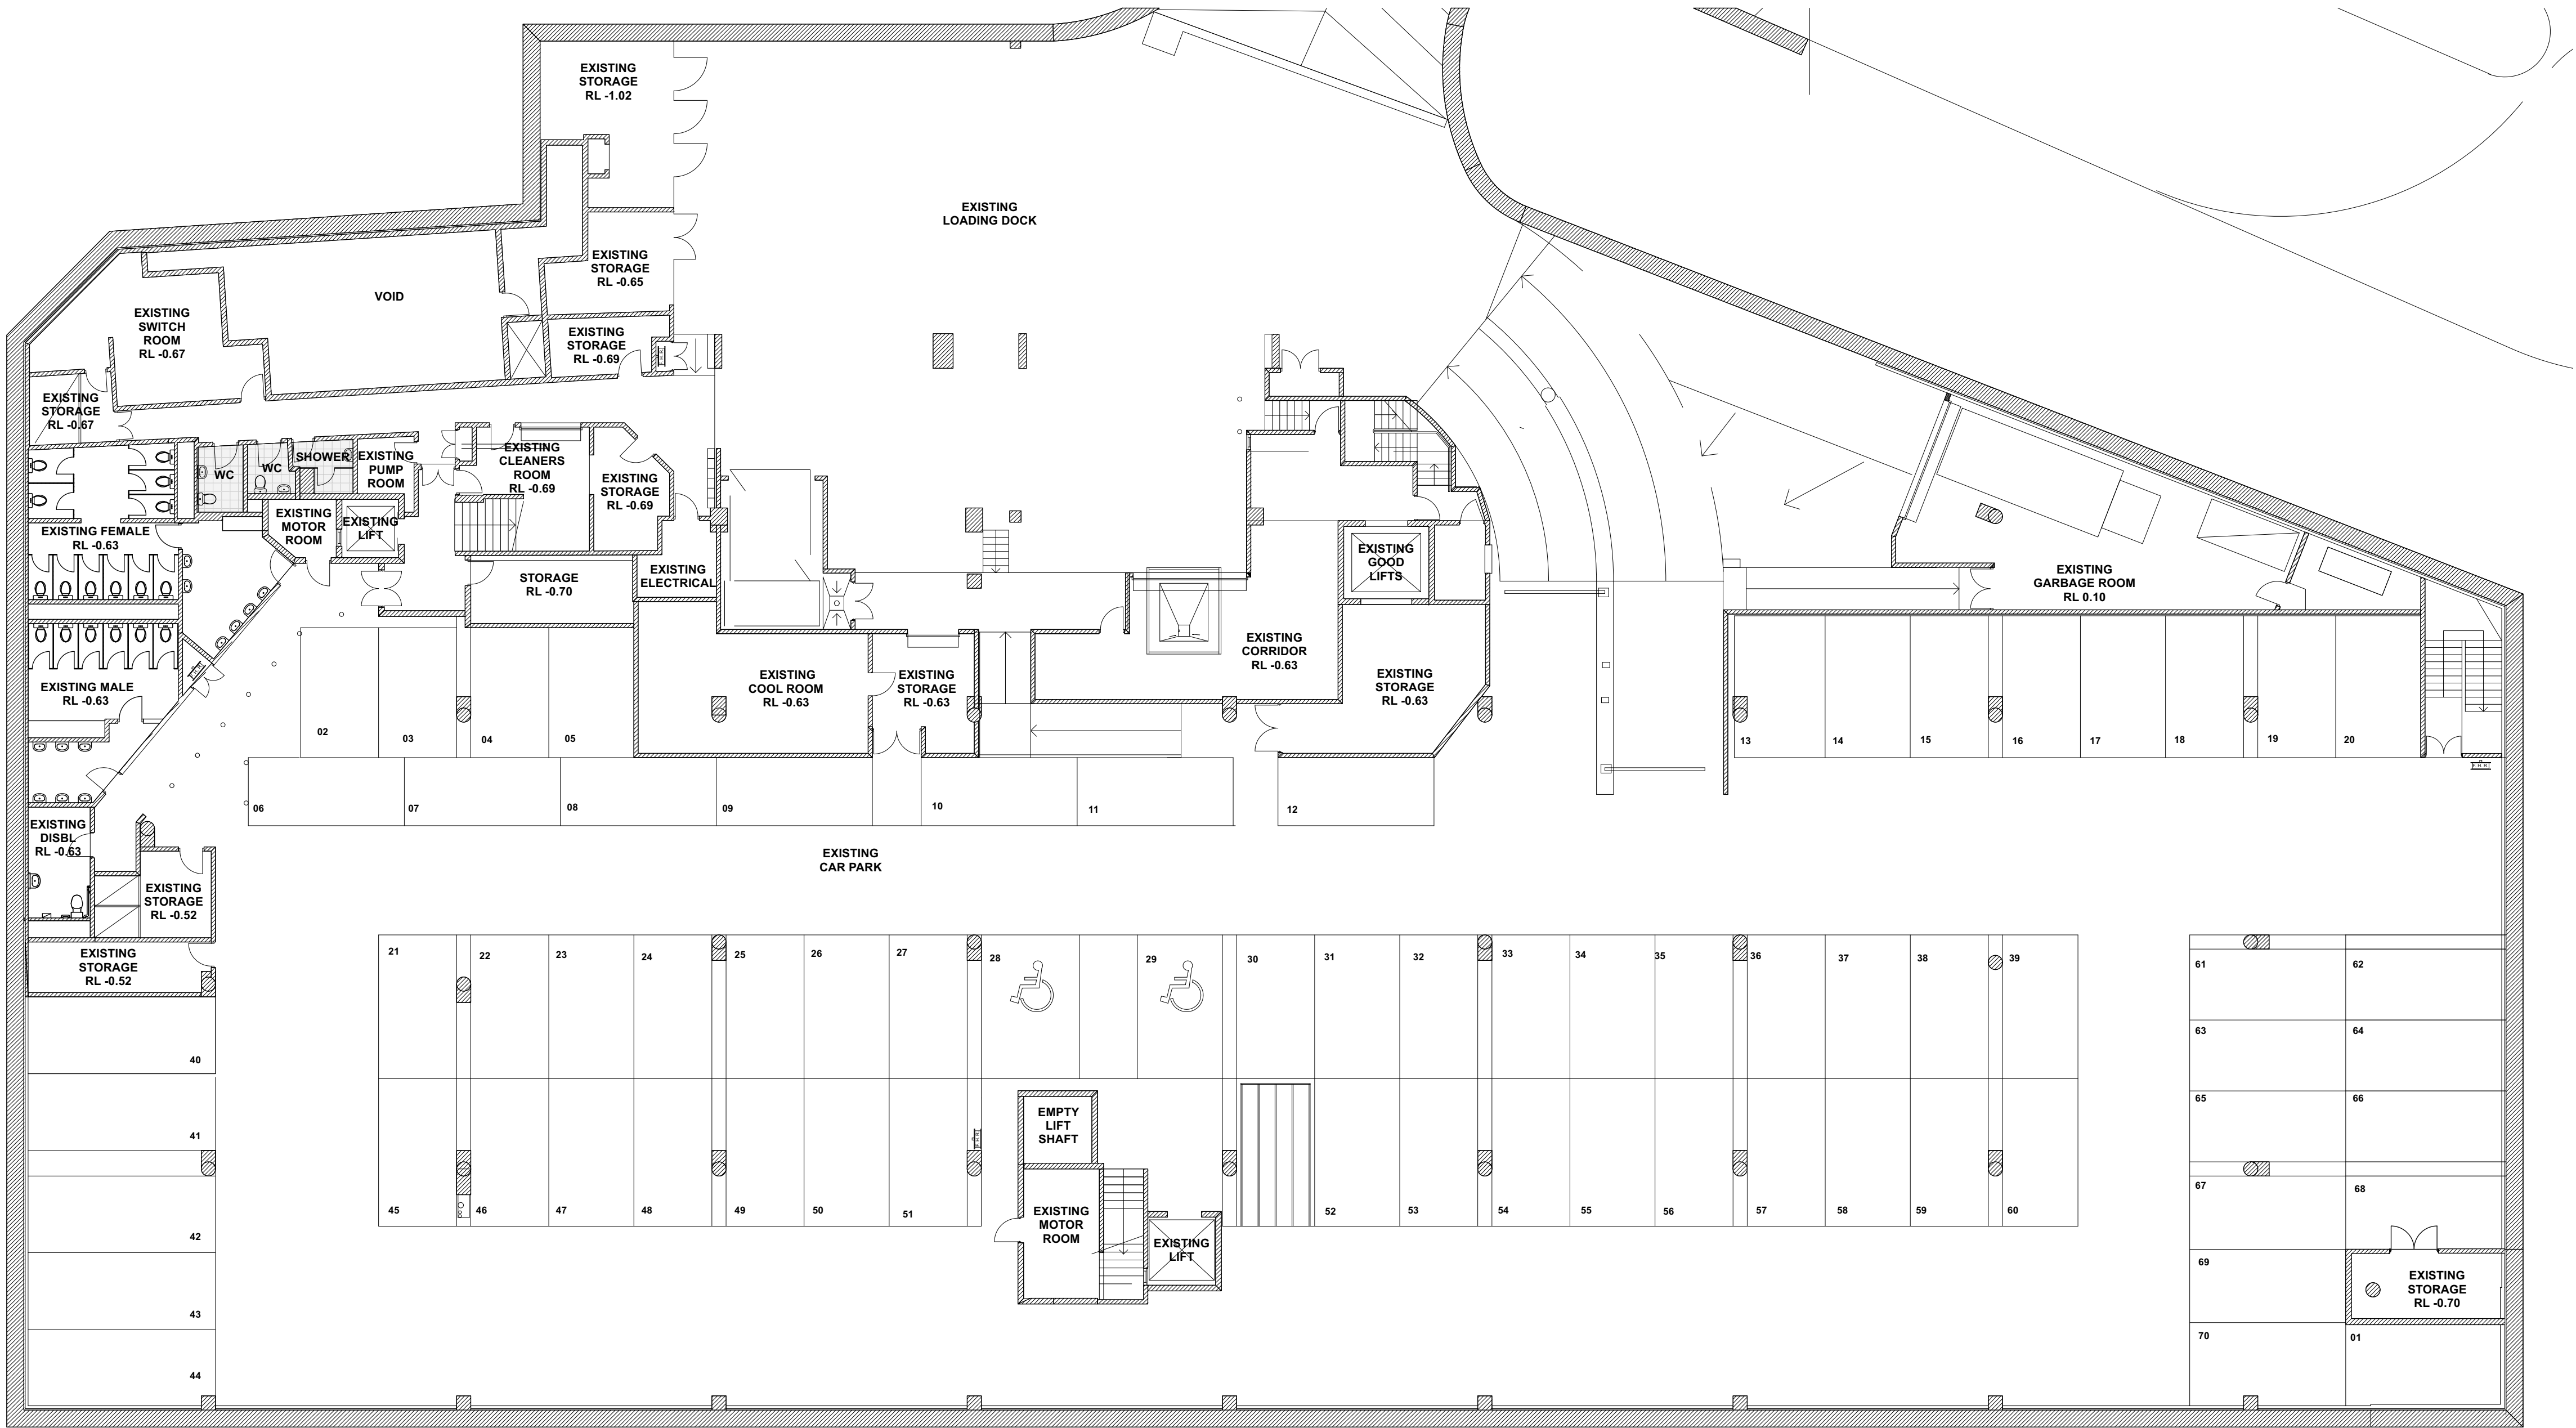



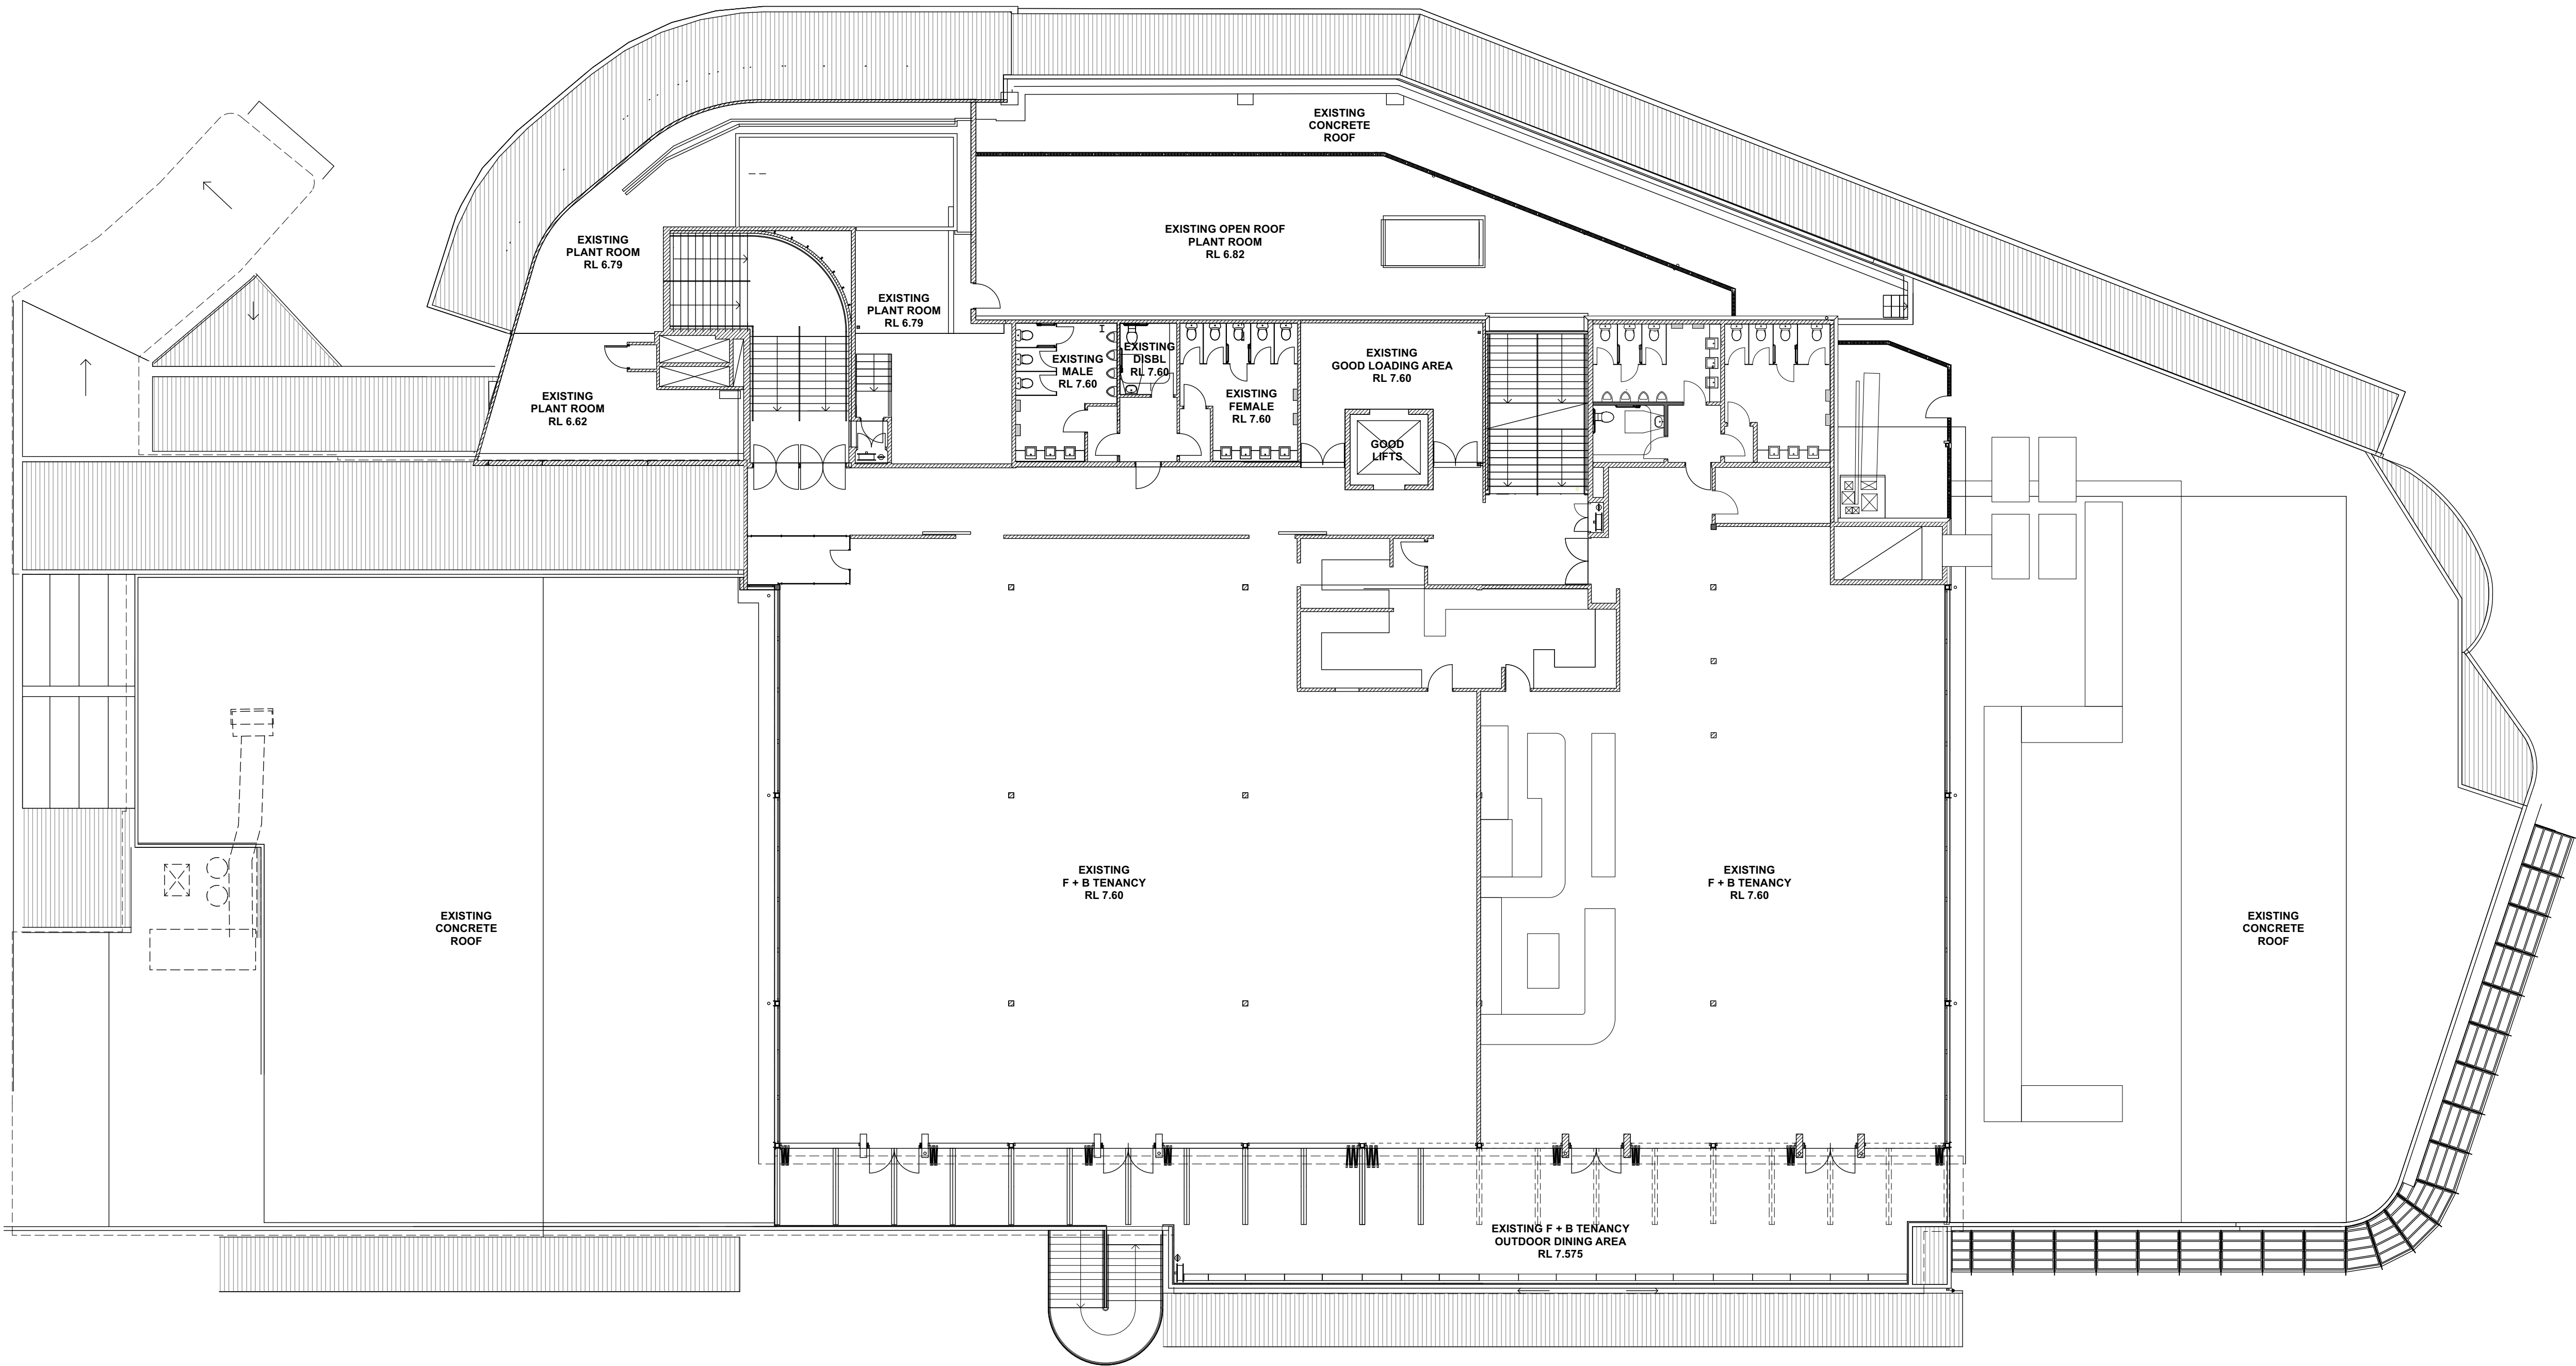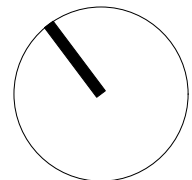





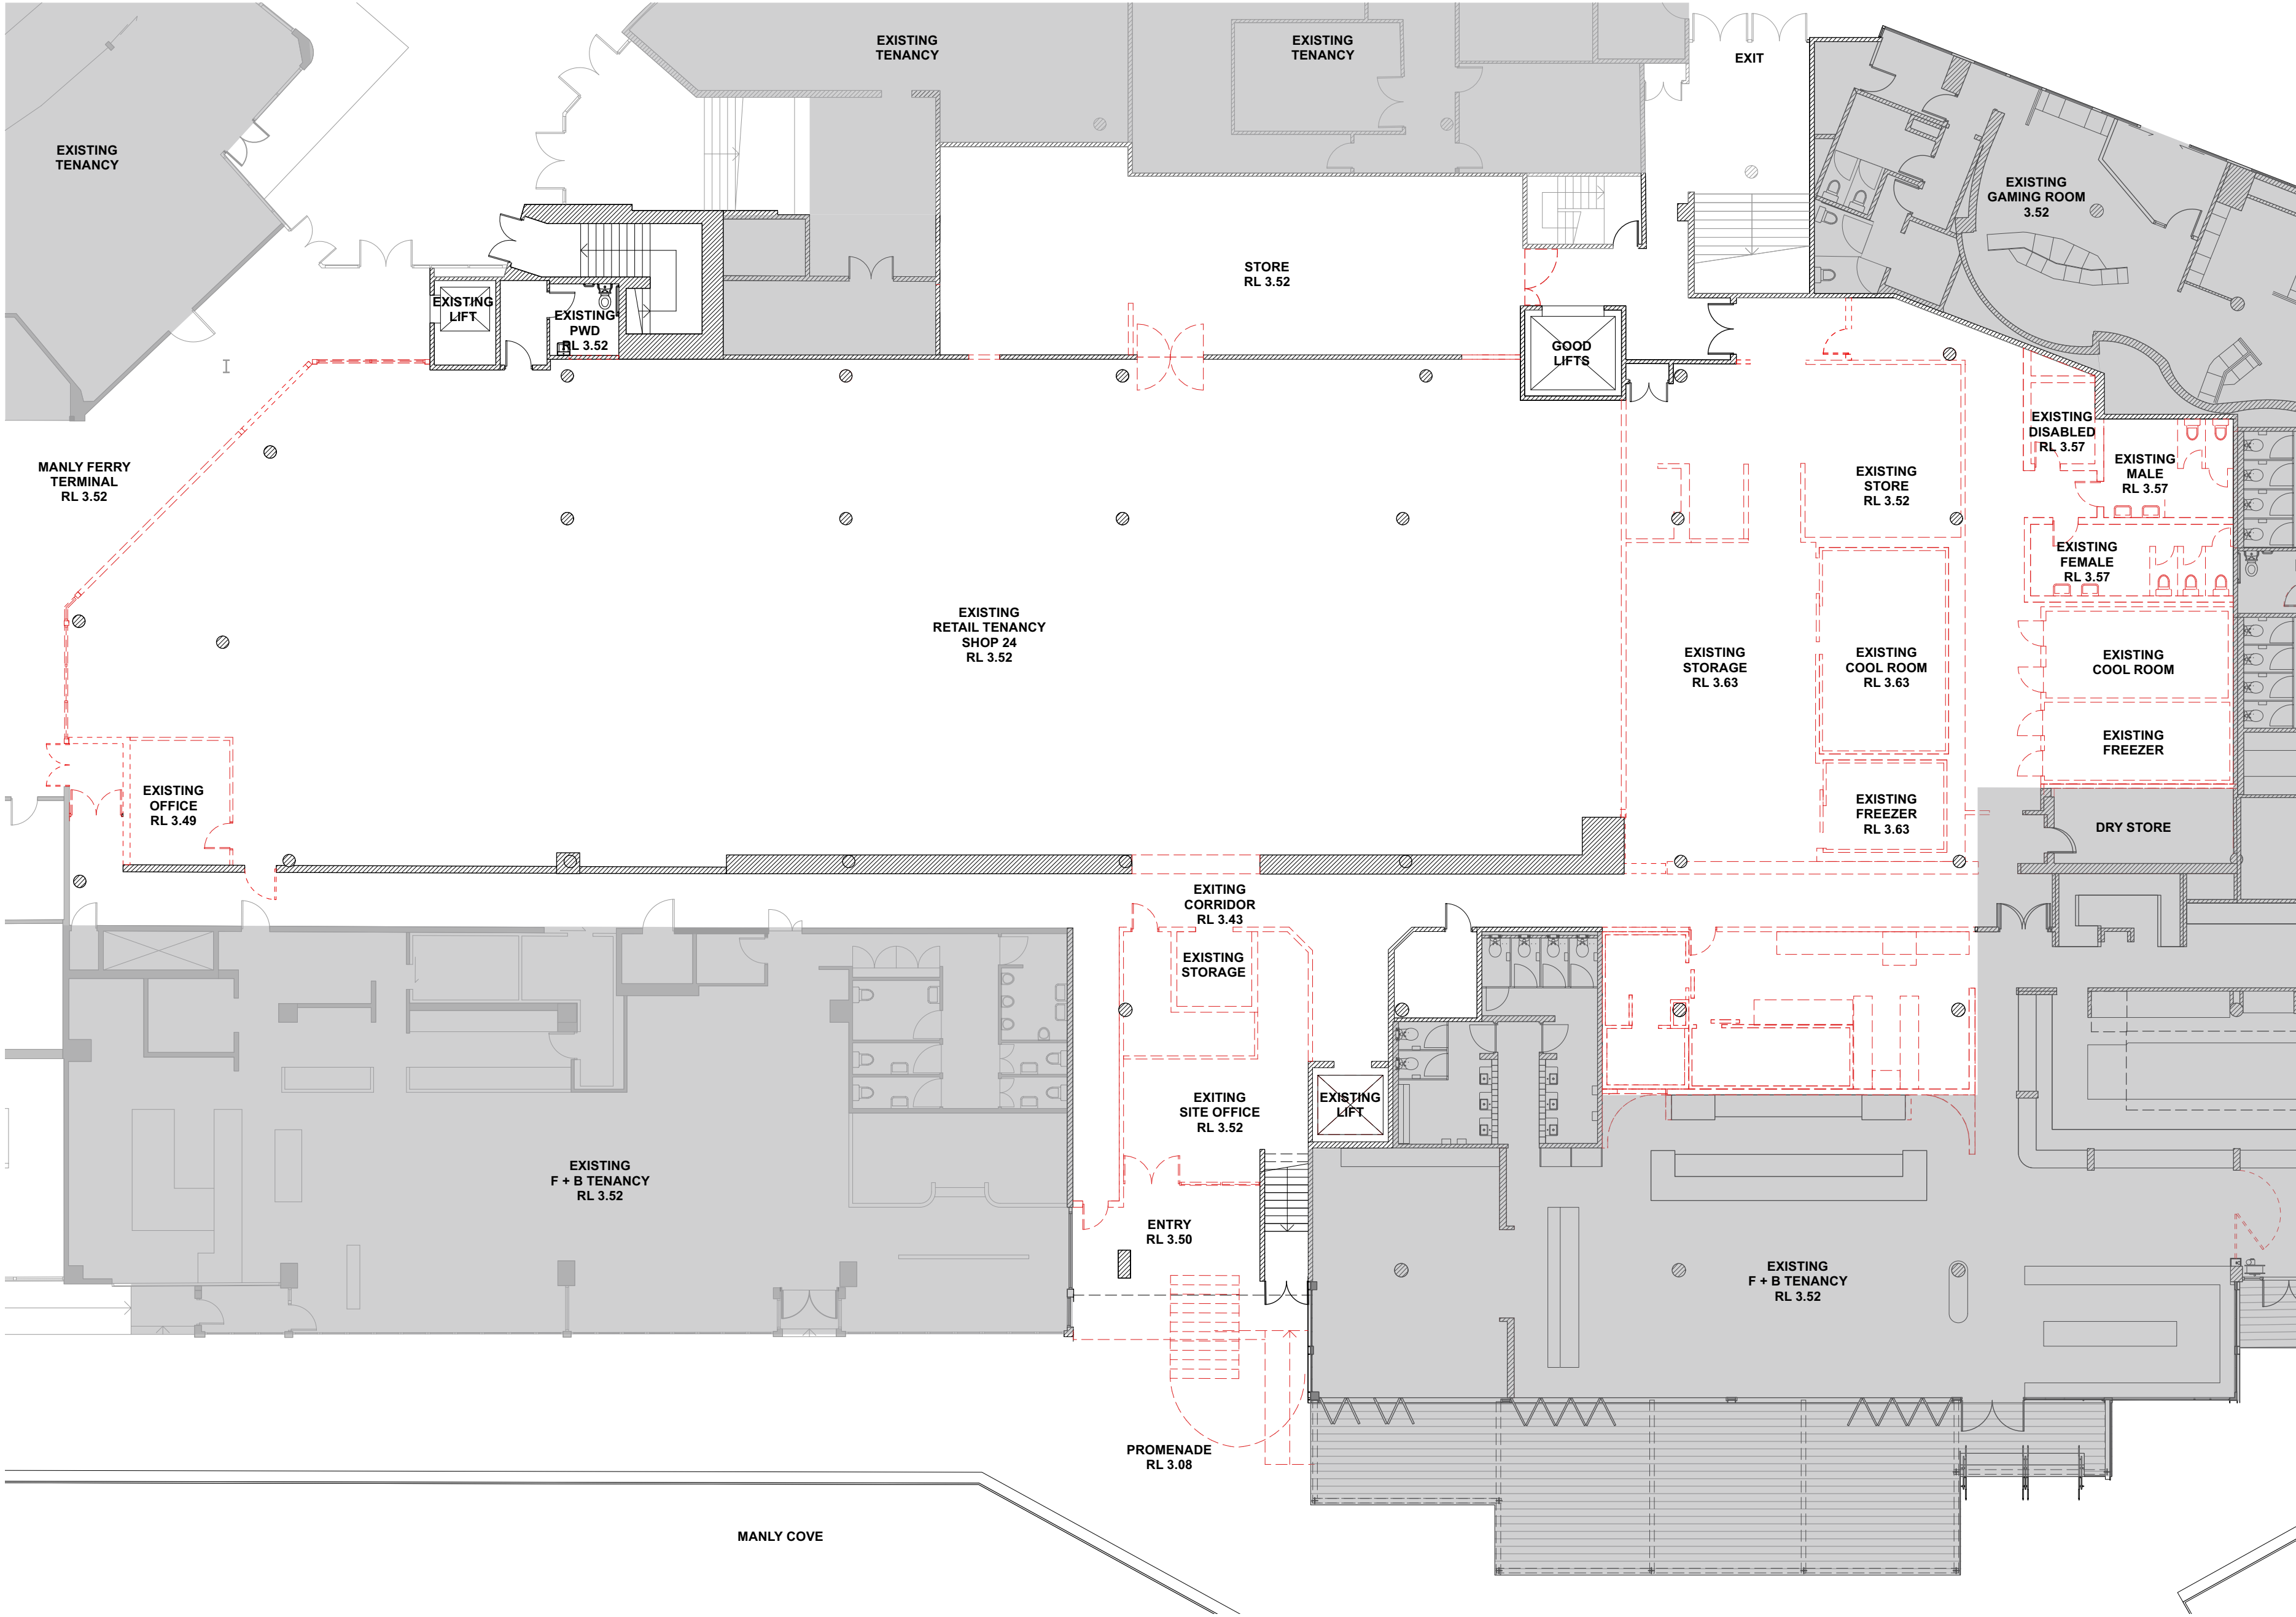







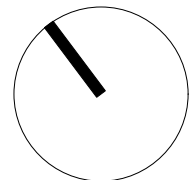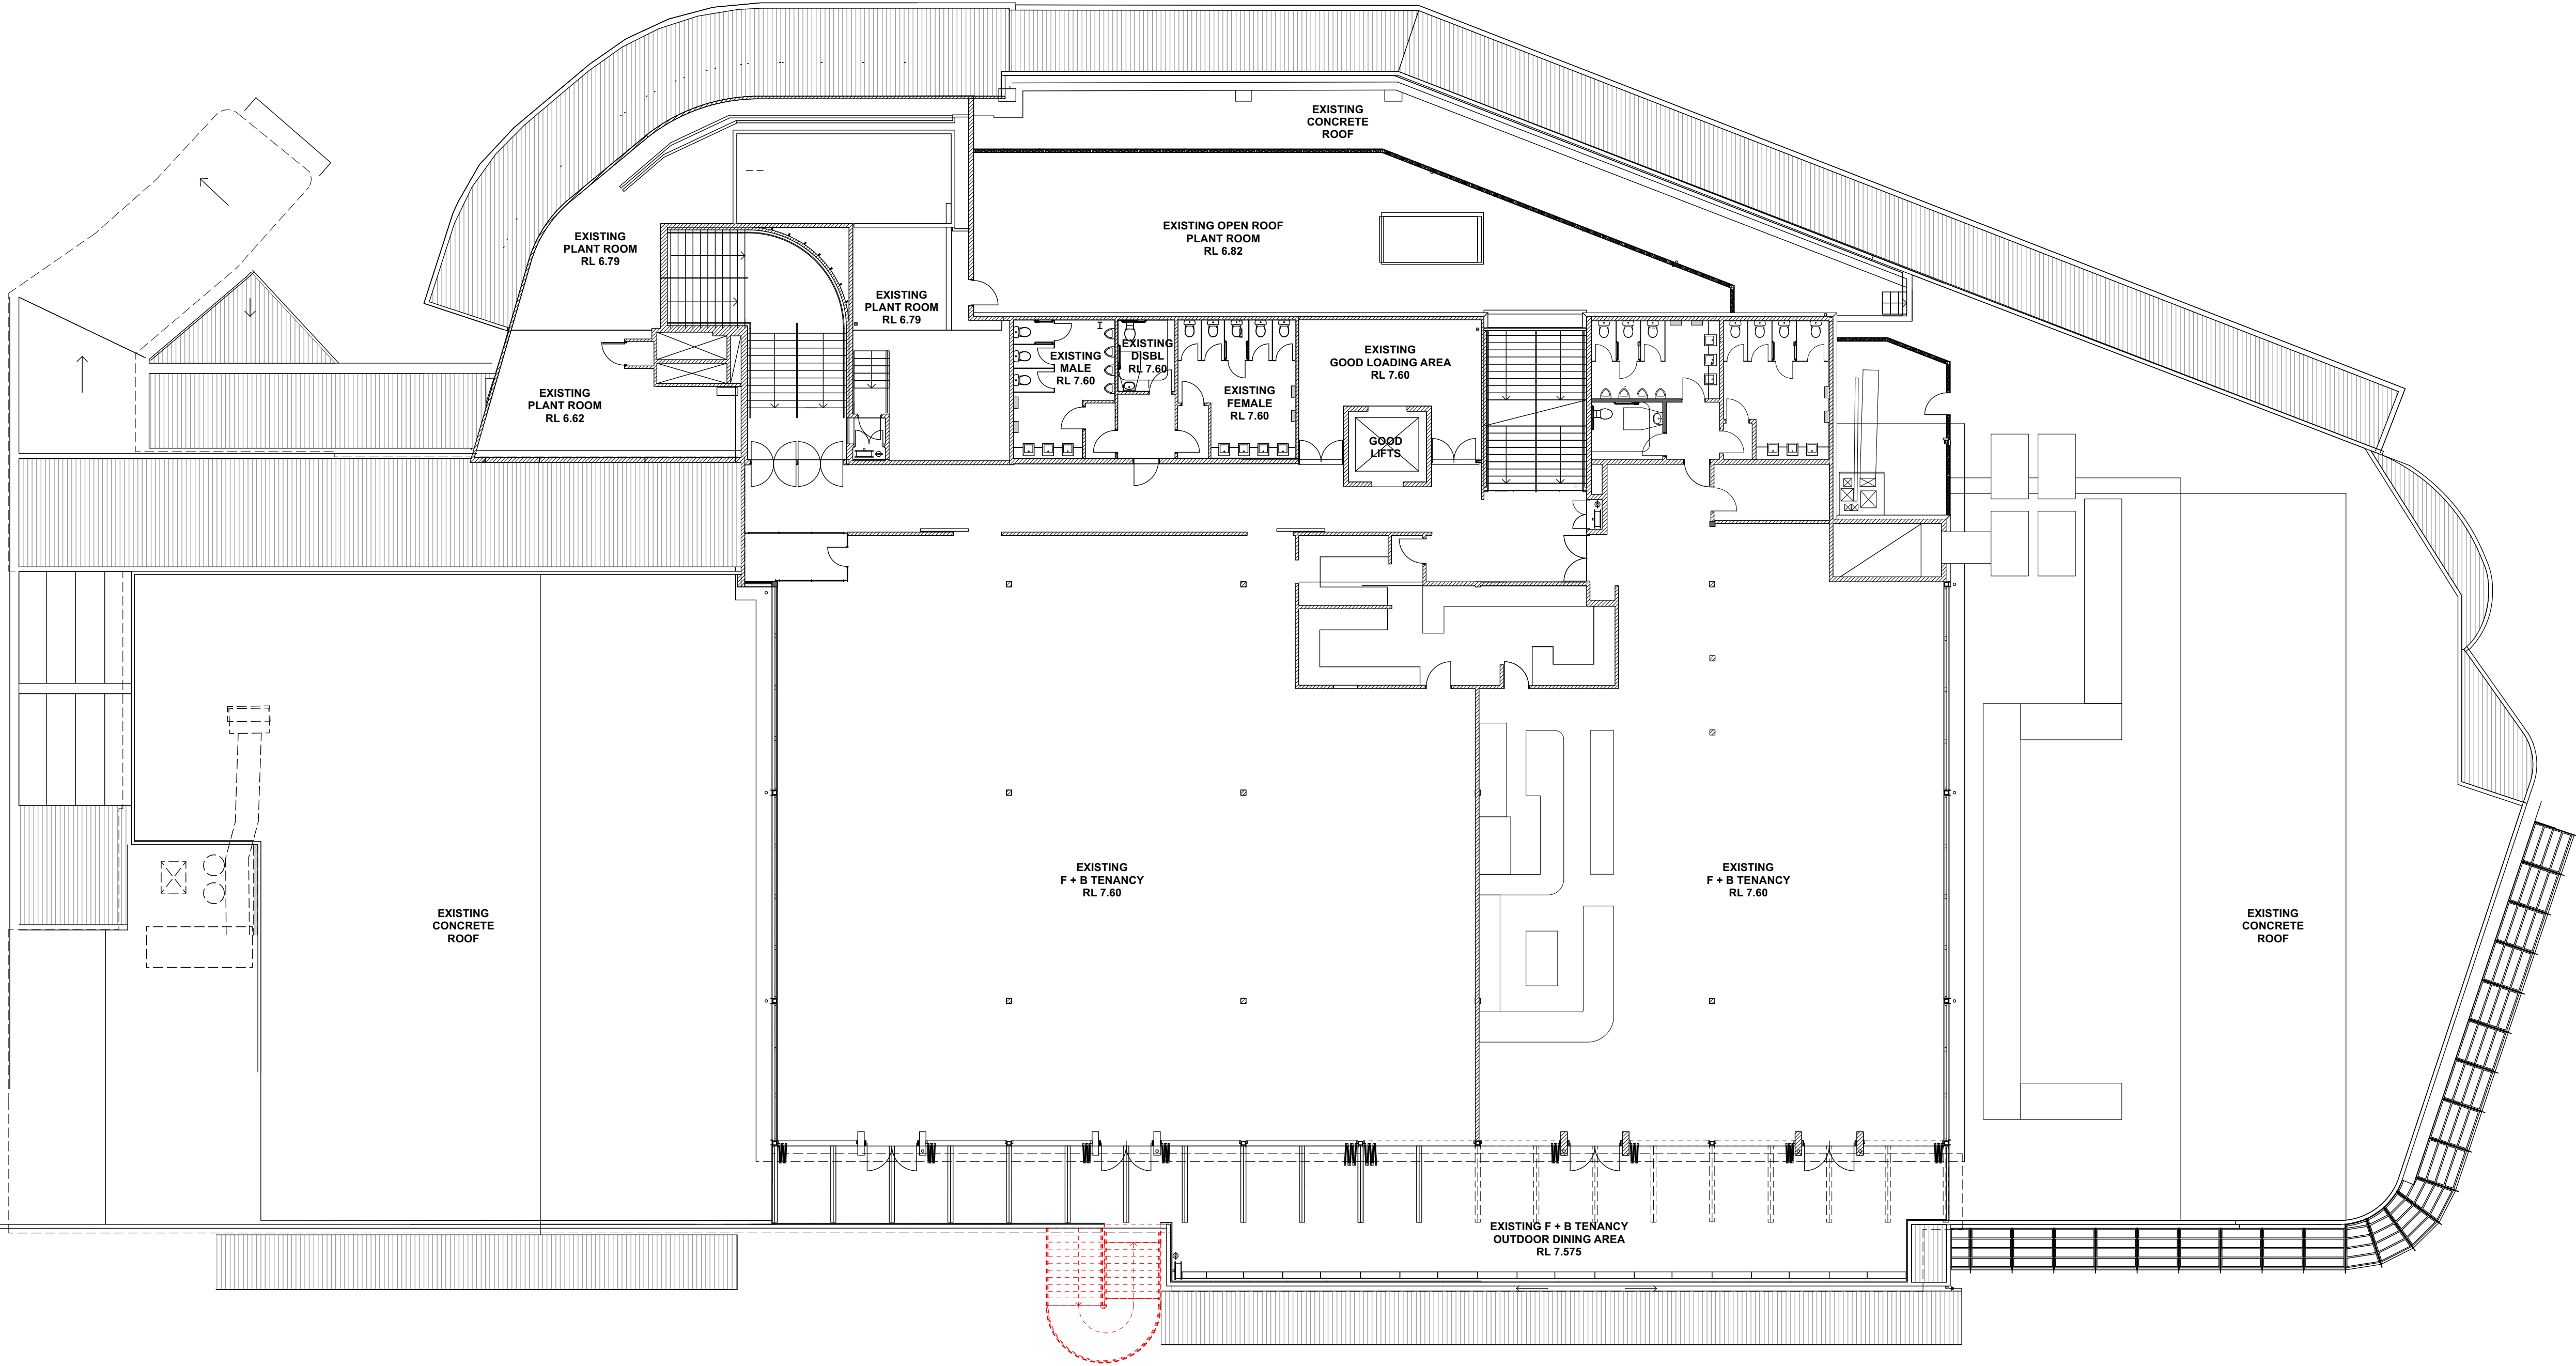



01  
A.01.06

EXISTING GROUND - DEMOLITION PLAN  
SCALE 1 : 50

02  
A.01.08

PROPOSED GROUND LEVEL PLAN  
SCALE 1 : 50

[illegible]

 PROJECT TITLE  
2007c\_AF MANLY FERRY MP\_AMENITIES

PROJECT ADDRESS  
Belgrave Street and, West Esplanade,  
Manly NSW 2095

DEMOLITION + PROPOSED  
PLAN - GROUND

SCALE:  A1  
1 : 50  
DATE: 22.12.21

DATE:  
03.12.24

DWG No.:

A.01.05

PROJECT No:  
2303

DRAWN BY:  
**Author**

REV  
3

LITTLE  
BOAT  
PROJECTS





2  
A.01.05

3  
A.01.05

4  
A.01.05





6  
A.01.05


 $\frac{7}{A}$ 

Little Boat Projects retains all common law, statutory law and other rights including copyright and intellectual property rights in respect of this document. The recipient indemnifies Little Boat Projects against all claims resulting from use of this document for any purpose other than its intended use, unauthorized changes or reuse of the document or other projects without the permission of Little Boat Projects. Under no circumstance shall transfer of this document be deemed a sale or constitute a transfer of the license to use this document.



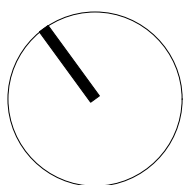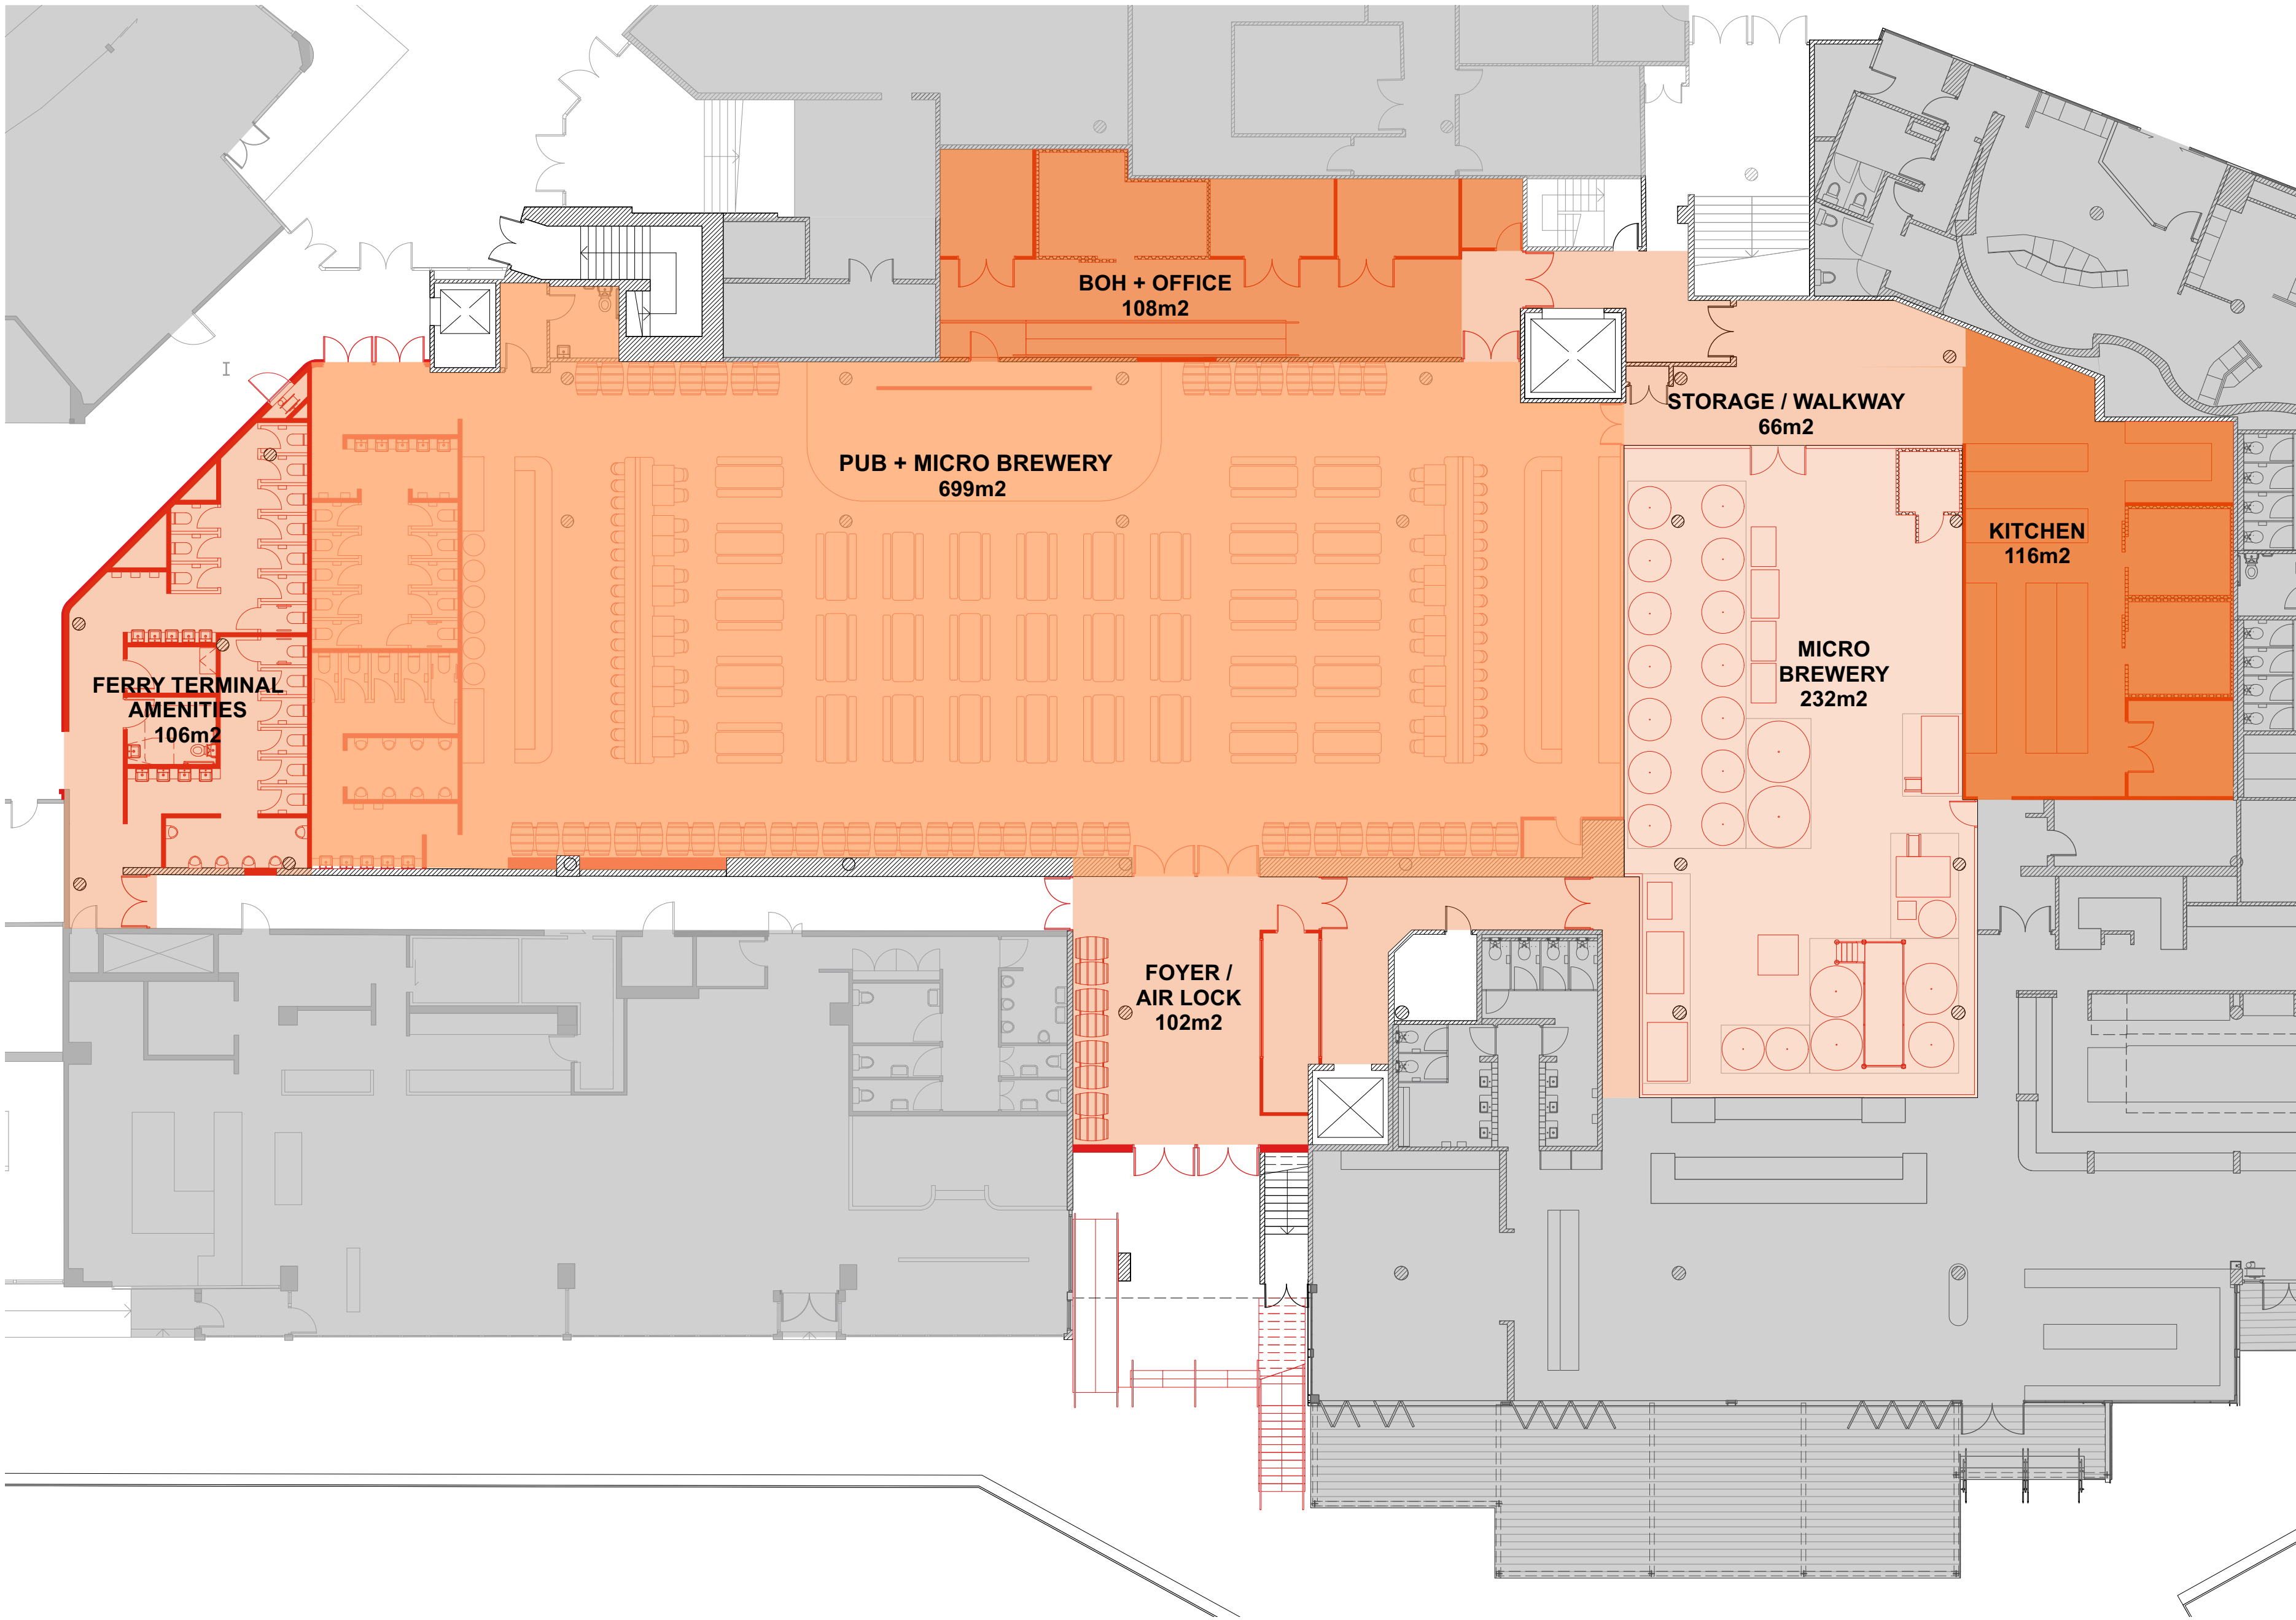



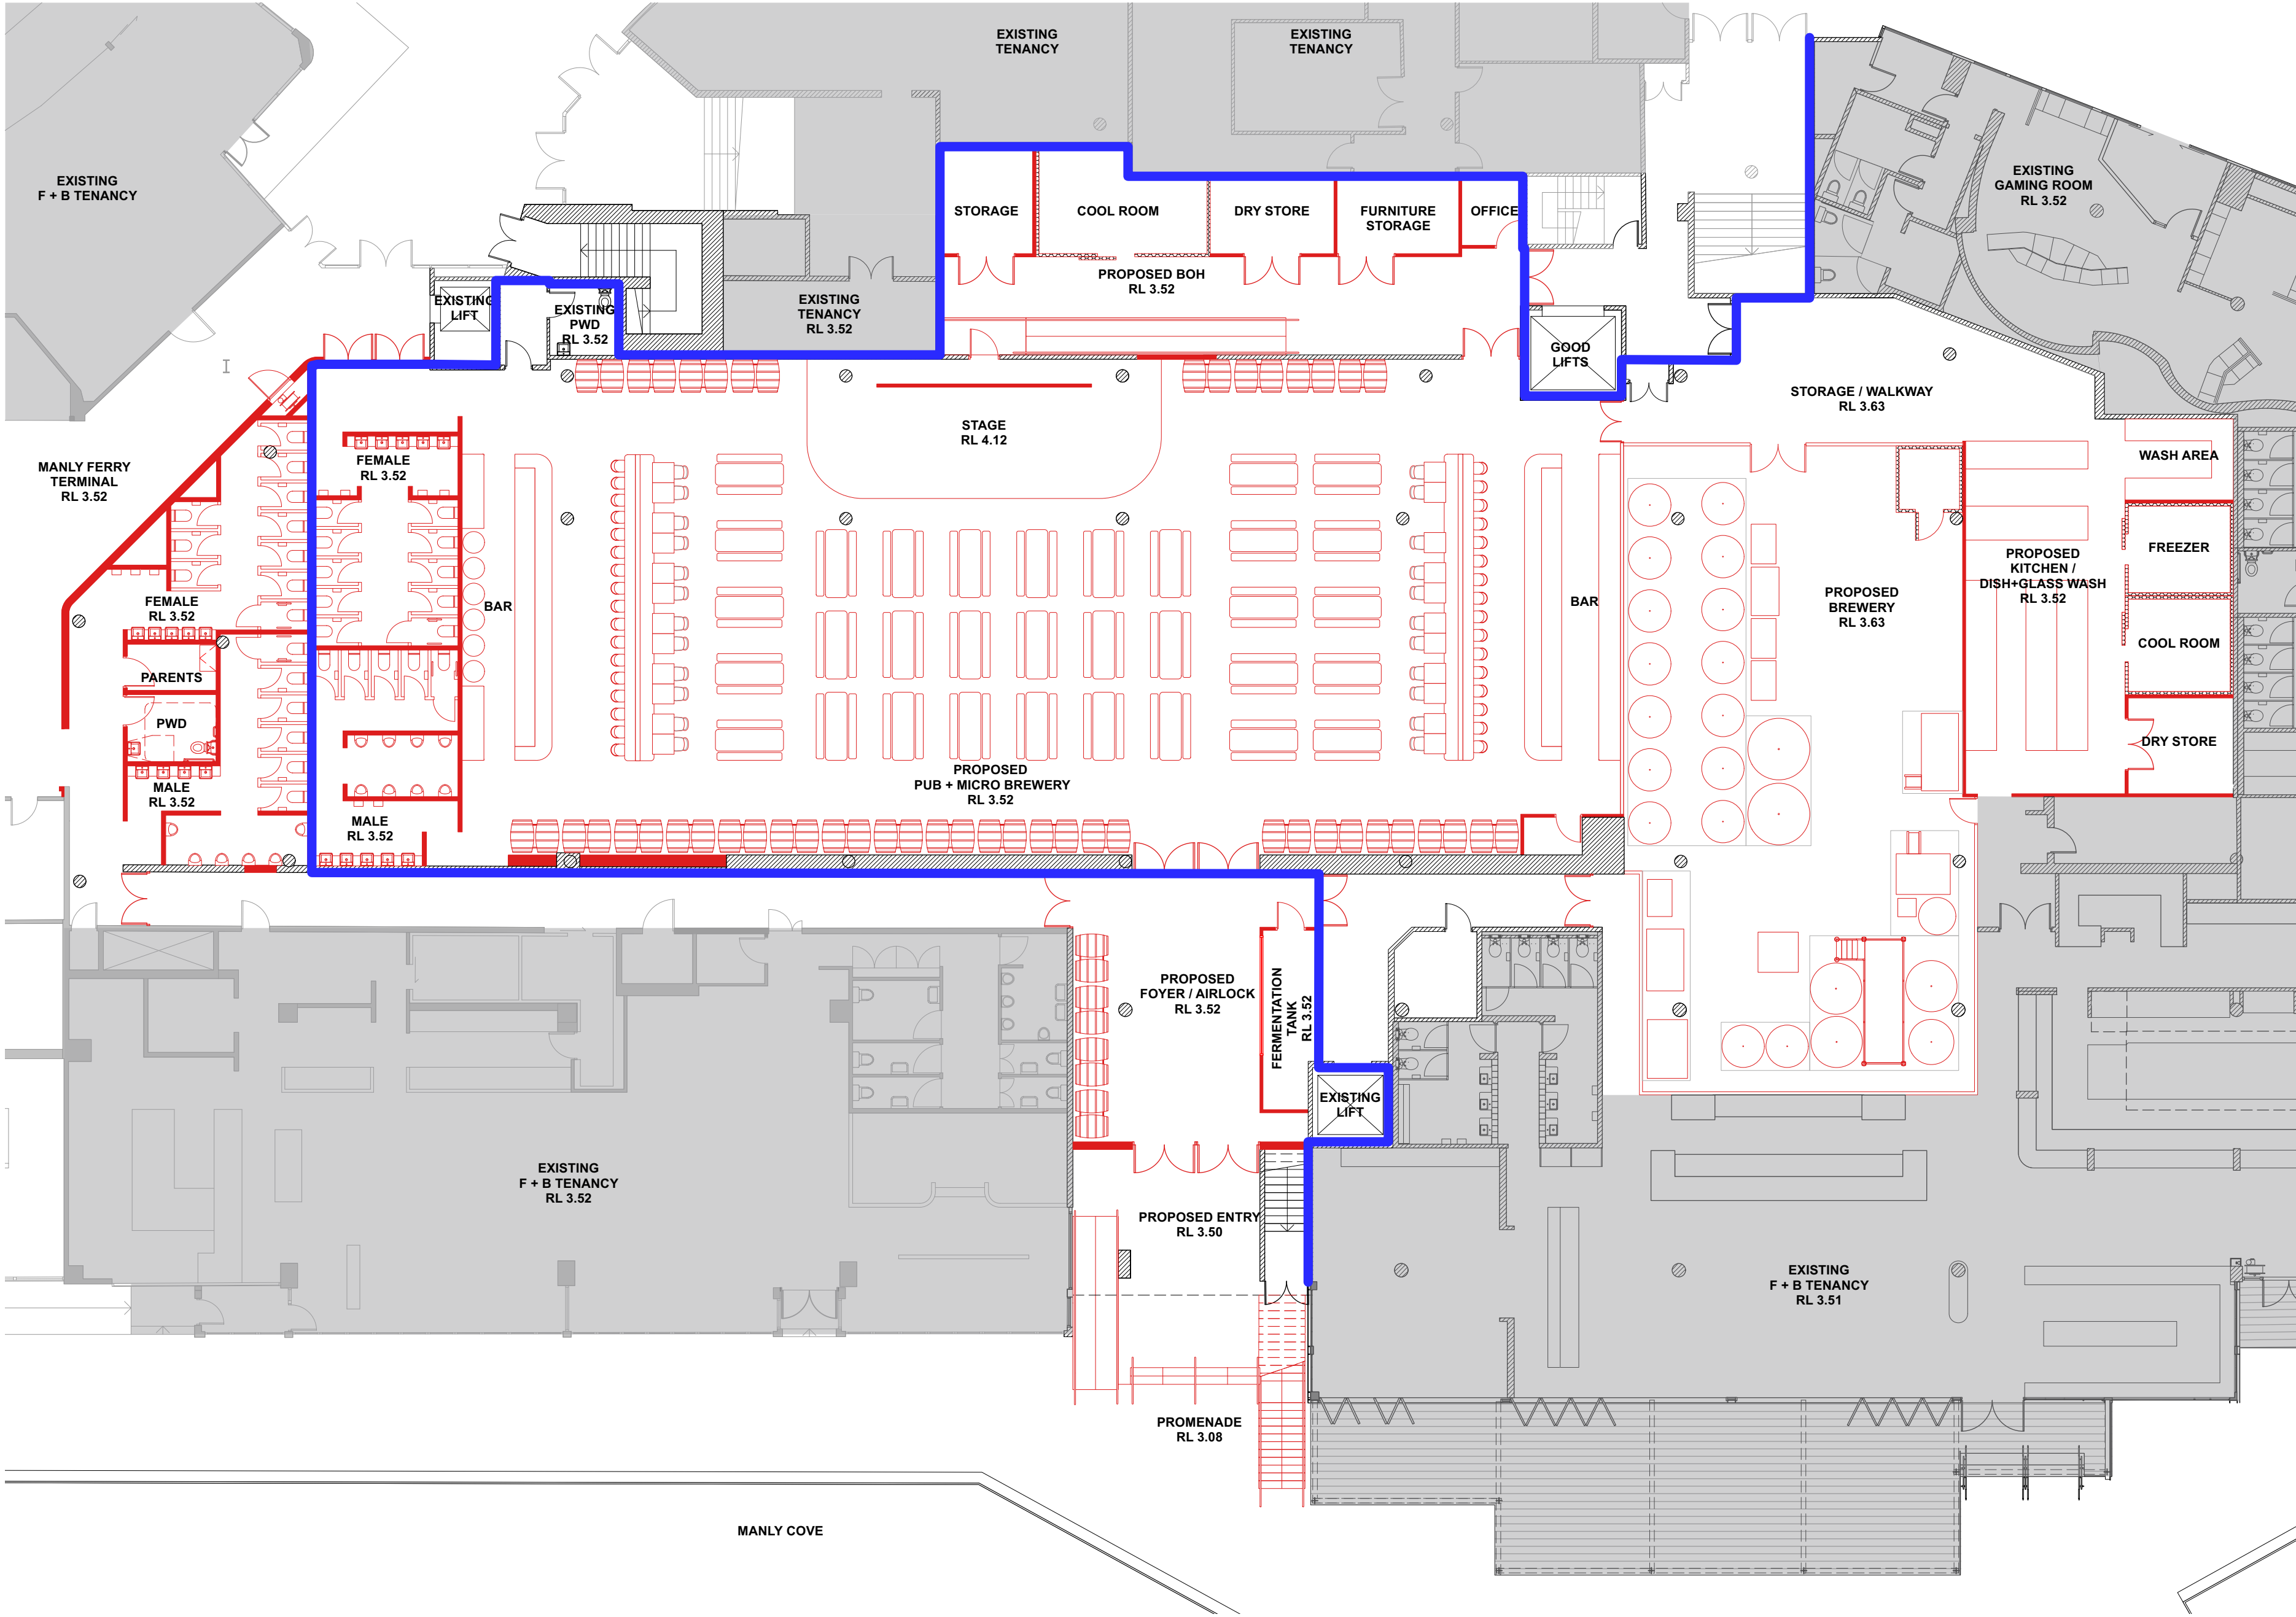



NOTES

THIS DRAWING IS COPYRIGHT AND MAY NOT BE USED WITHOUT WRITTEN CONSENT.  
DO NOT SCALE DRAWINGS, REFER TO FIGURED DIMENSIONS ONLY. ANY DISCREPANCIES PLEASE NOTIFY THE ARCHITECT FOR CLARIFICATION.  
VERIFY ALL DIMENSIONS AND SITE CONDITIONS PRIOR TO COMMENCEMENT OF ANY WORKS.  
ALL WORKS TO BE IN ACCORDANCE WITH AUSTRALIAN STANDARDS, THE BUILDING CODE OF AUSTRALIA, OTHER RELEVANT CODES AND MANUFACTURERS INSTRUCTIONS / SPECIFICATIONS.

LEGEND

- EXISTING WALLS  
PROPOSED FITOUT

PROJECT

**PROPOSED PUB + MICRO BREWERY @ MANLY WHARF  
ALTERATIONS TO EXISTING RETAIL TENANCY**

PROJECT NO. 23:92 DATE 15.04.24 SCALE @A1 1:150 DRAWING PROPOSED PLAN: GROUND FLOOR

REV	DATE	DESCRIPTION
A	15.04.24	ISSUE FOR DA APPLICATION
B	22.04.24	ISSUE FOR COORDINATION
C	26.04.24	ISSUE FOR COORDINATION
D	01.05.24	ISSUE FOR COORDINATION
E	03.05.24	ISSUE FOR COORDINATION
F	09.05.24	ISSUE FOR DA APPLICATION
G	11.07.24	ISSUE FOR DA APPLICATION
H	22.07.24	ISSUE FOR DA APPLICATION
I	23.07.24	ISSUE FOR DA APPLICATION
J	29.07.24	ISSUE FOR DA APPLICATION

ISSUE


**FOR DEVELOPMENT APPLICATION**

DRAWING NUMBER

**A.02.01**

REVISION

**J**

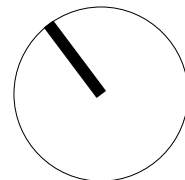





NOTES

THIS DRAWING IS COPYRIGHT AND MAY NOT BE USED WITHOUT WRITTEN CONSENT.  
DO NOT SCALE DRAWINGS, REFER TO FIGURED DIMENSIONS ONLY. ANY DISCREPENCIES PLEASE NOTIFY THE ARCHITECT FOR CLARIFICATION.  
VERIFY ALL DIMENSIONS AND SITE CONDITIONS PRIOR TO COMMENCEMENT OF ANY WORKS.  
ALL WORKS TO BE IN ACCORDANCE WITH AUSTRALIAN STANDARDS, THE BUILDING CODE OF AUSTRALIA, OTHER RELEVANT CODES AND MANUFACTURERS INSTRUCTIONS / SPECIFICATIONS.

LEGEND

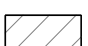-  EXISTING WALLS  
 PROPOSED FITOUT

PROJECT

**PROPOSED PUB + MICRO BREWERY @ MANLY WHARF  
ALTERATIONS TO EXISTING RETAIL TENANCY**

PROJECT NO. **23:92**    DATE **15.04.24**    SCALE @A1 **1:150**    DRAWING **PROPOSED PLAN: BASEMENT**

REV

REV	DATE	DESCRIPTION
A	09.05.24	ISSUE FOR DA APPLICATION
B	11.07.24	ISSUE FOR DA APPLICATION
C	29.07.24	ISSUE FOR DA APPLICATION

ISSUE


**FOR DEVELOPMENT APPLICATION**

DRAWING NUMBER



**A.02.01A**

REVISION


**C**

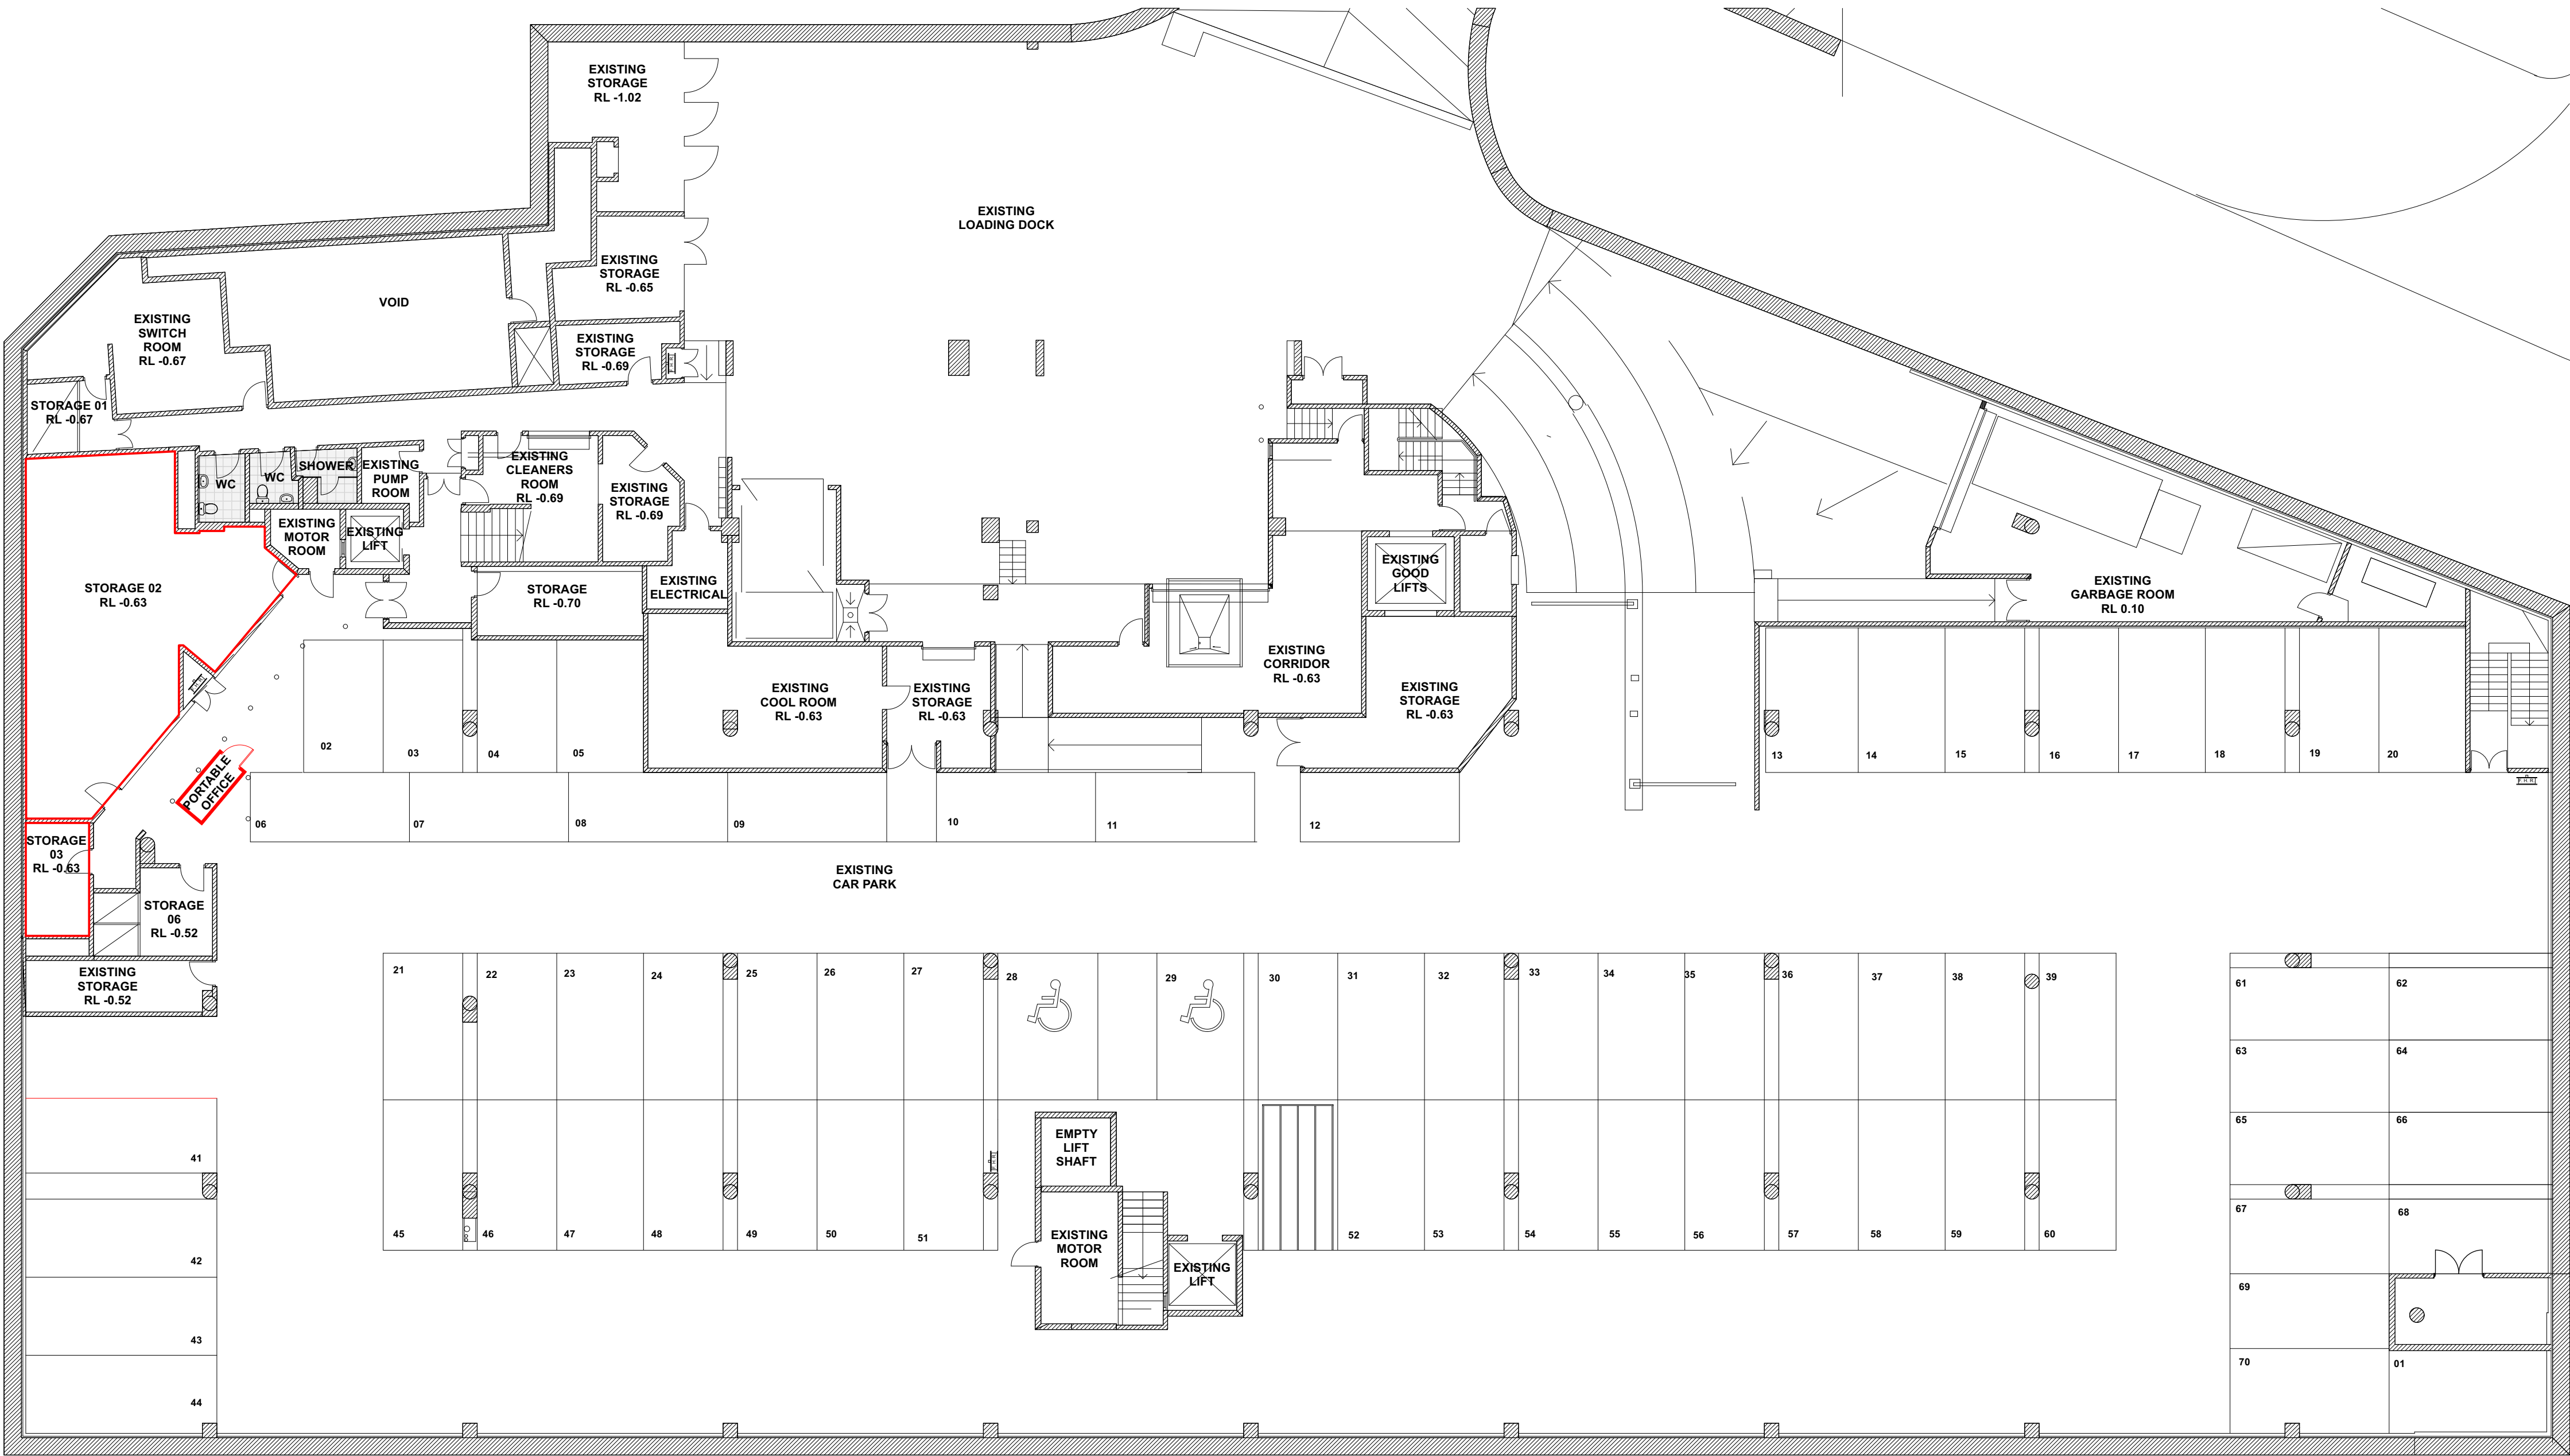




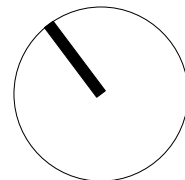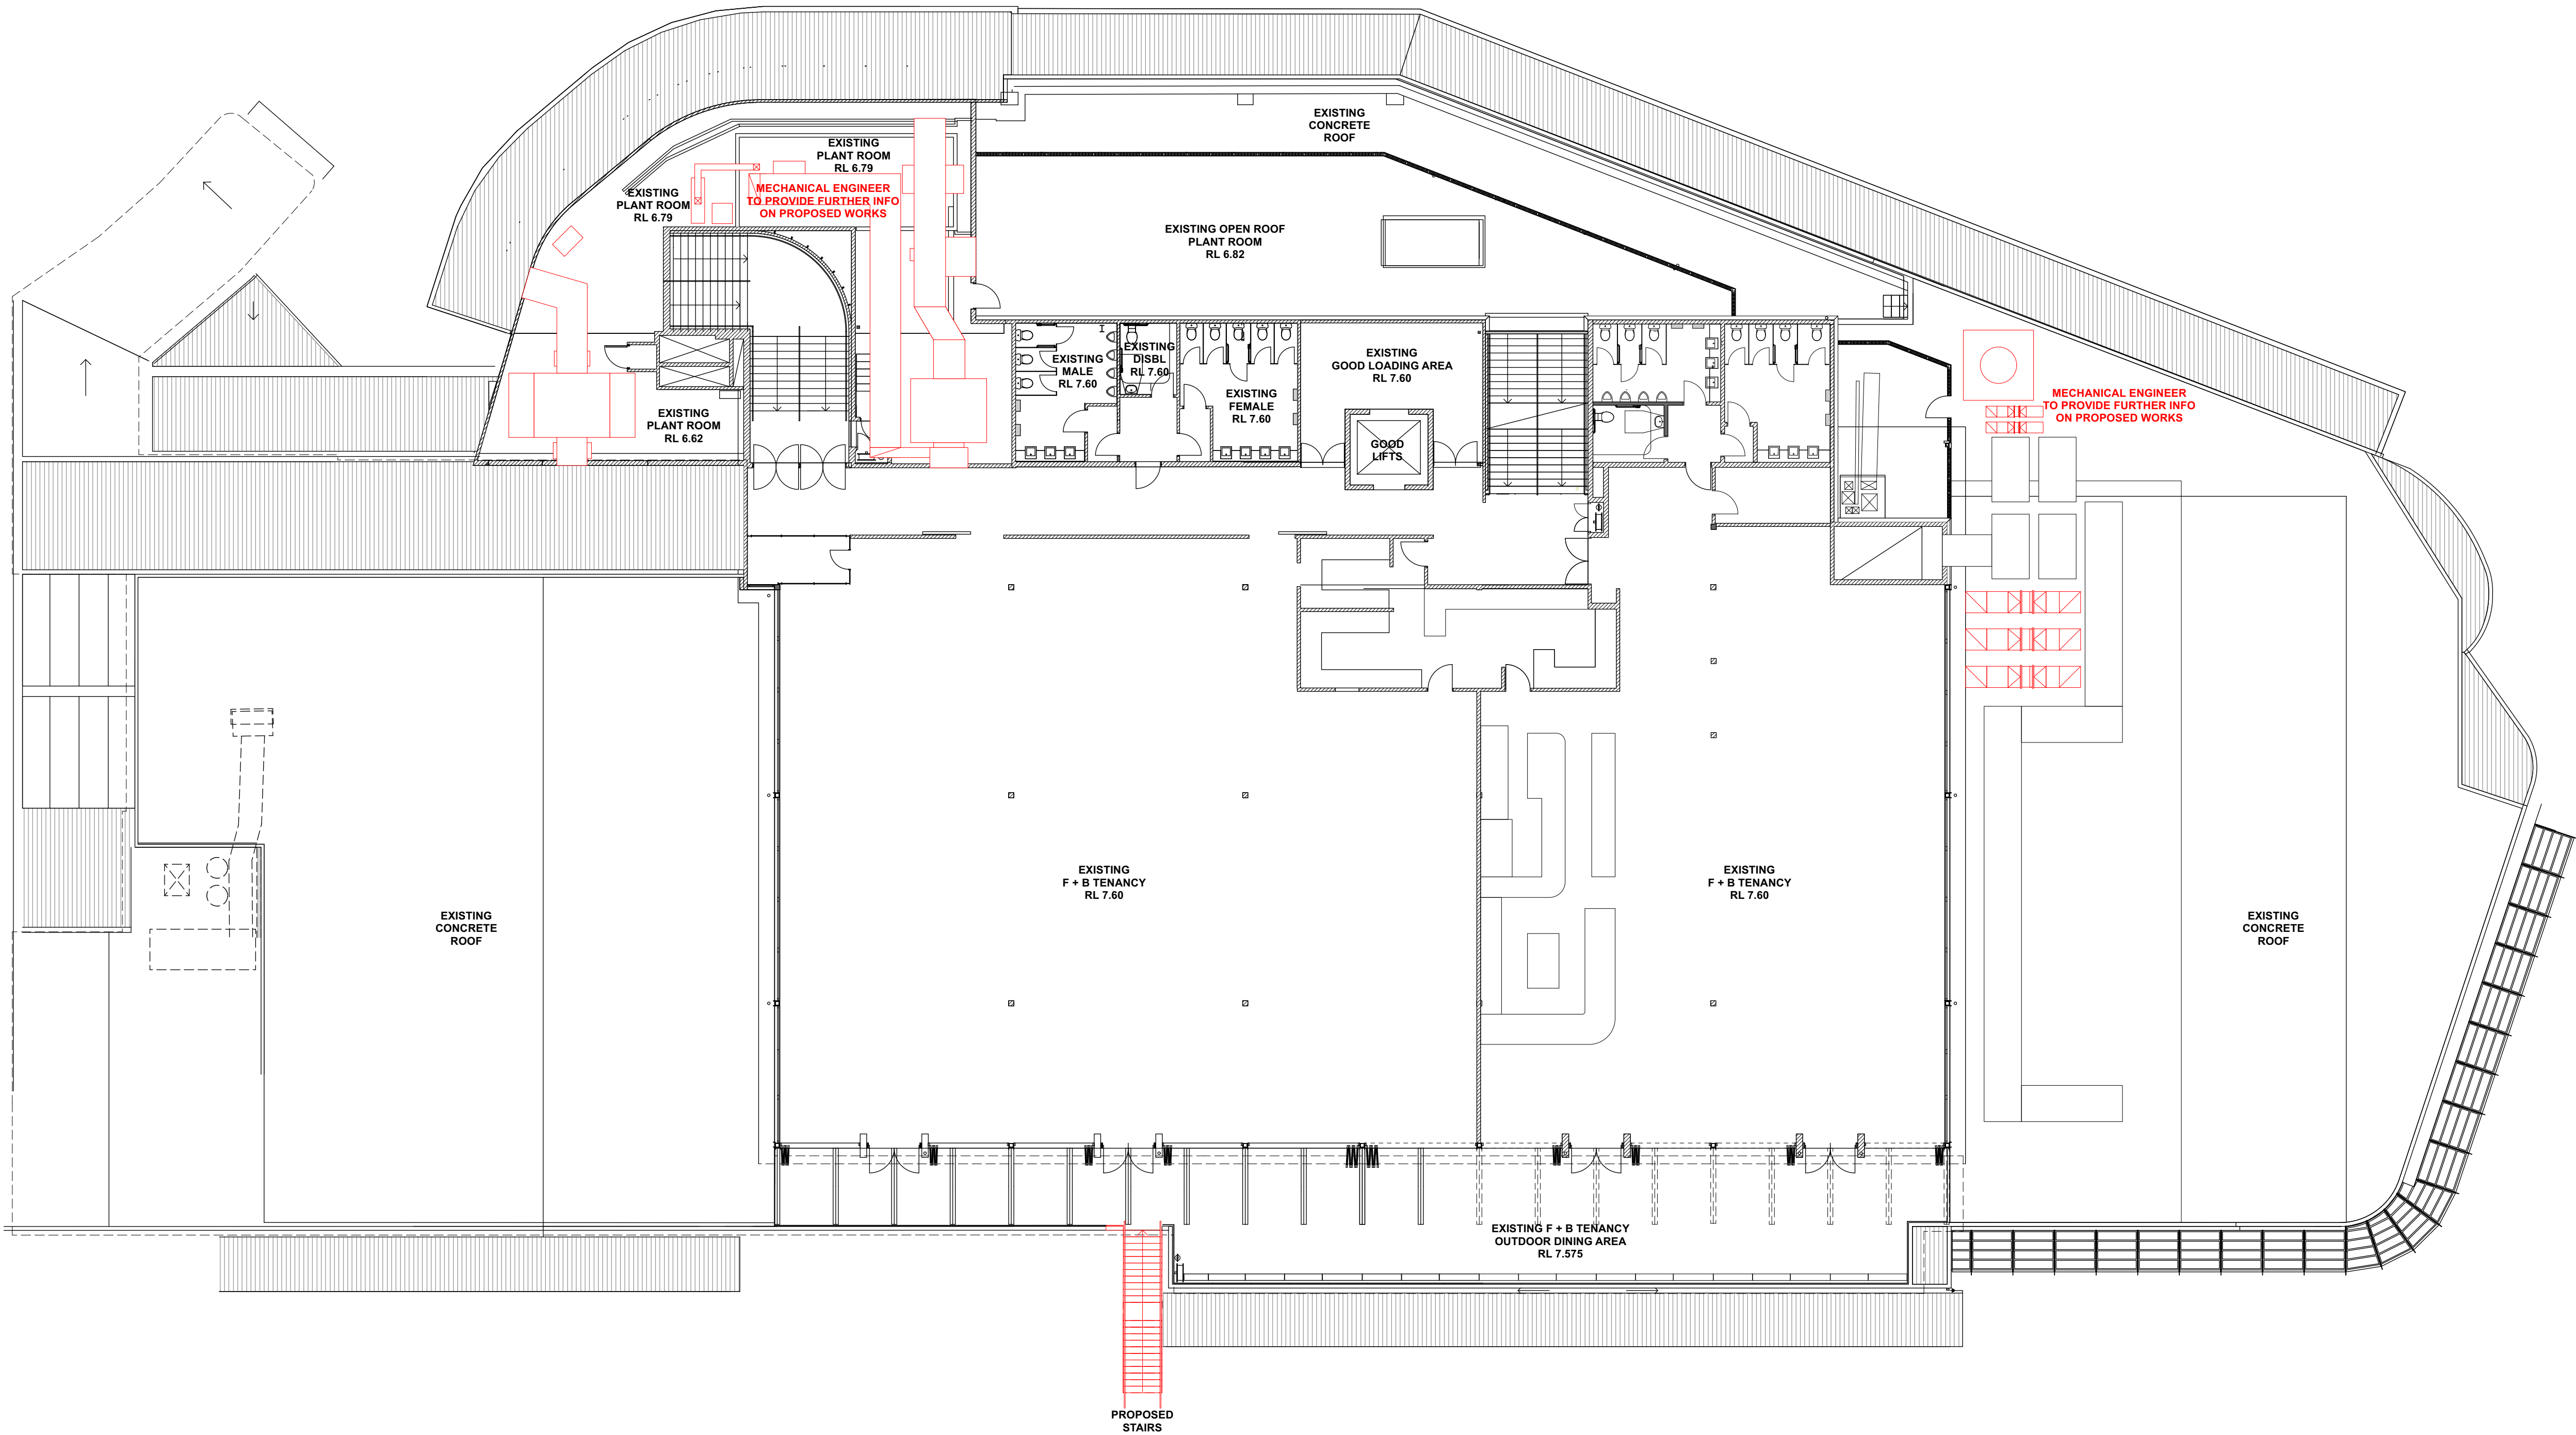




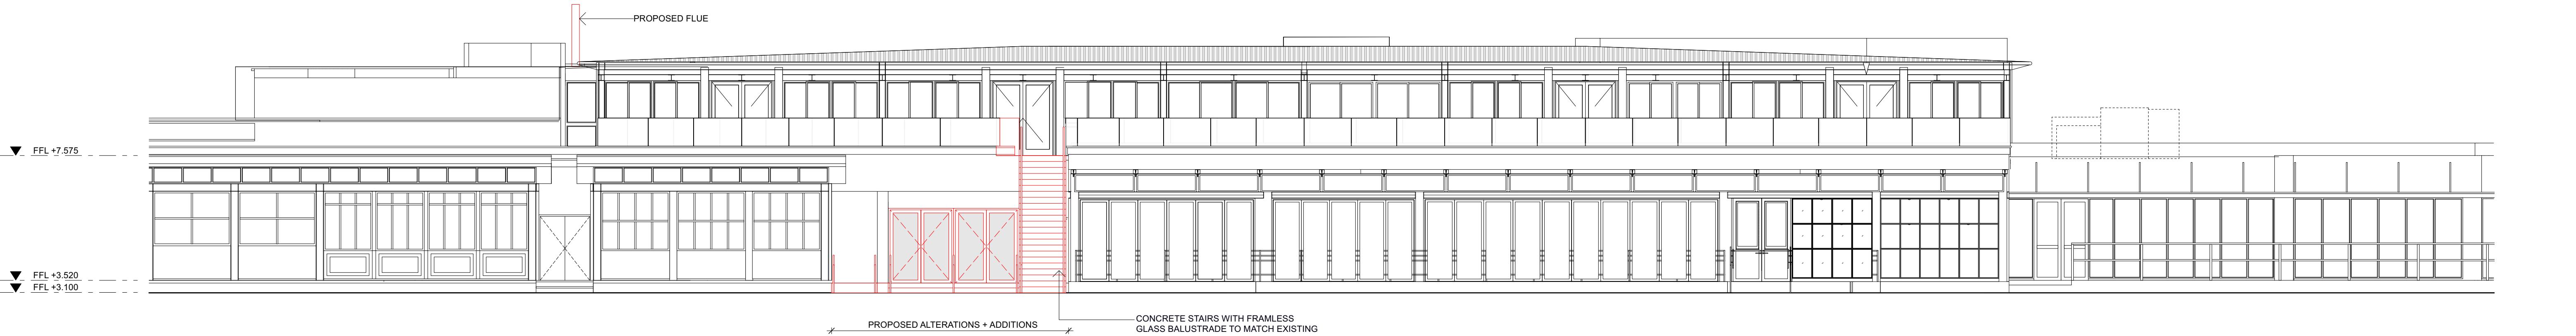

1 SOUTH ELEVATION  
1:100

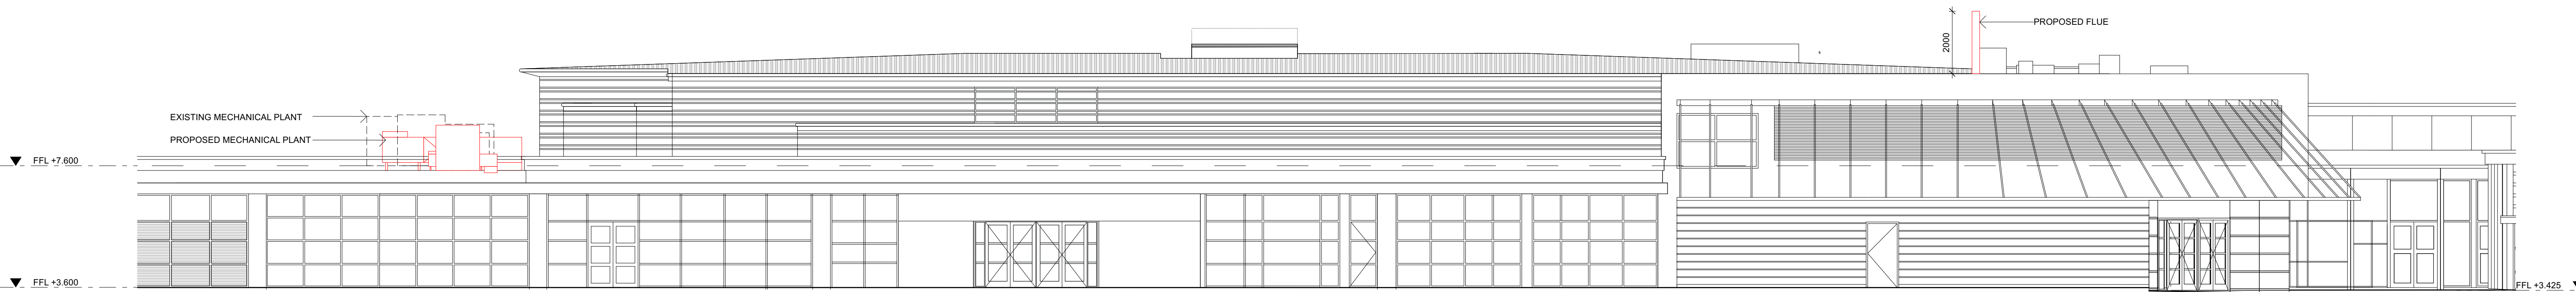


2 NORTH ELEVATION  
1:100

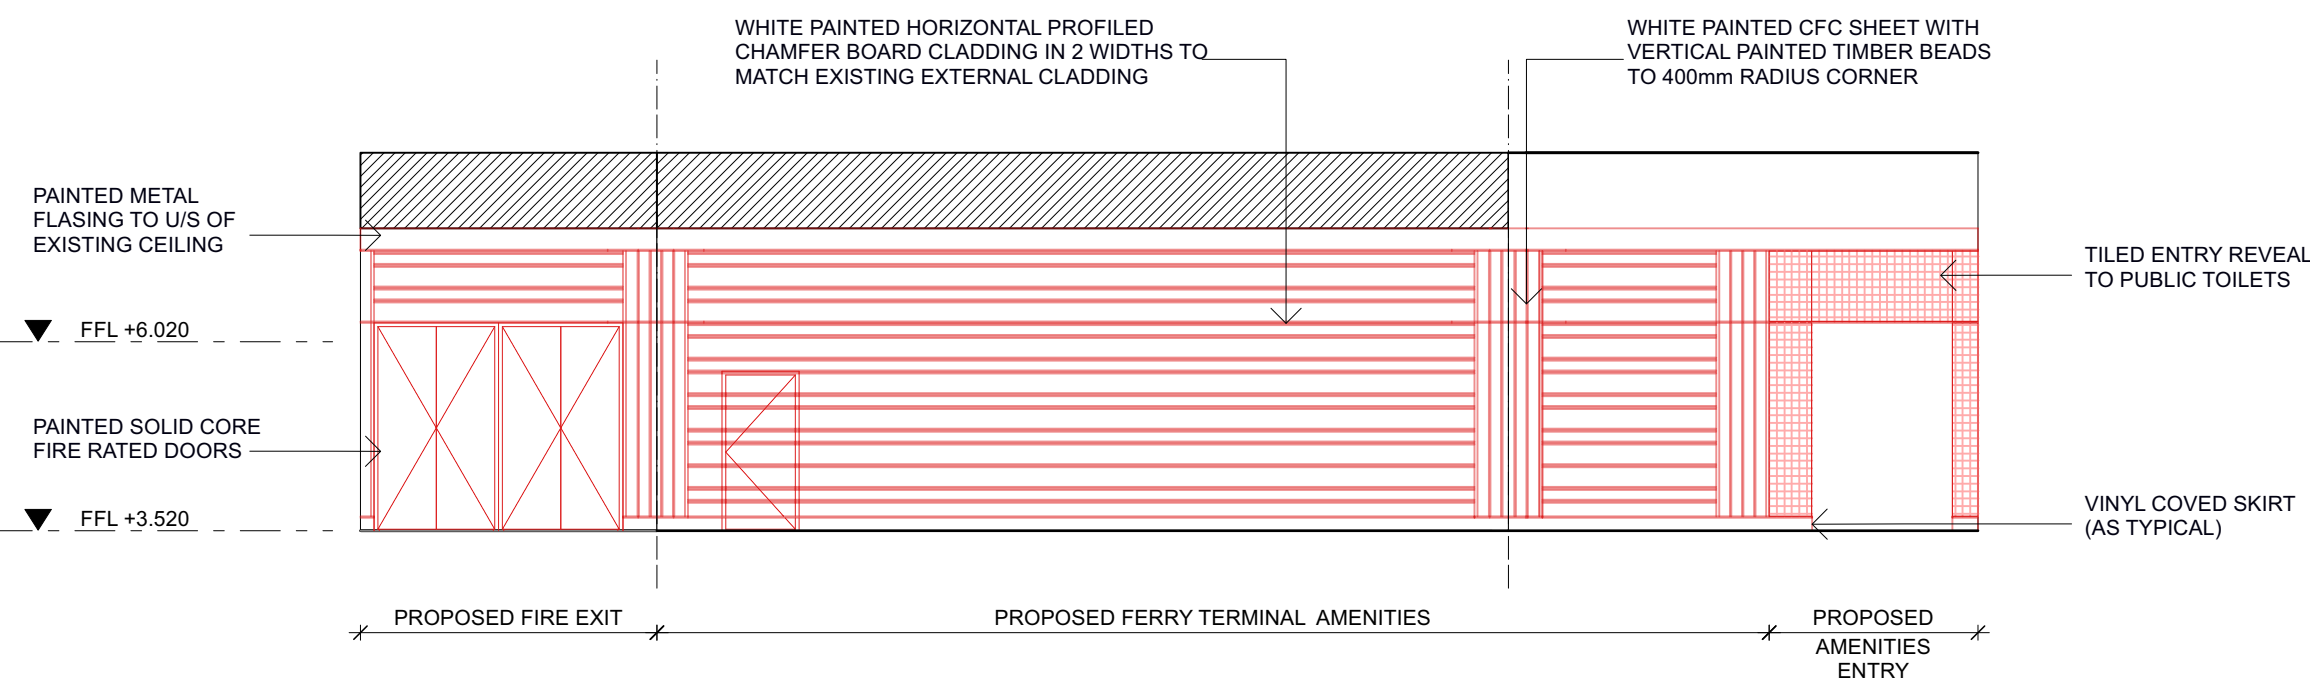


3 FERRY TERMINAL ELEVATION  
1:100



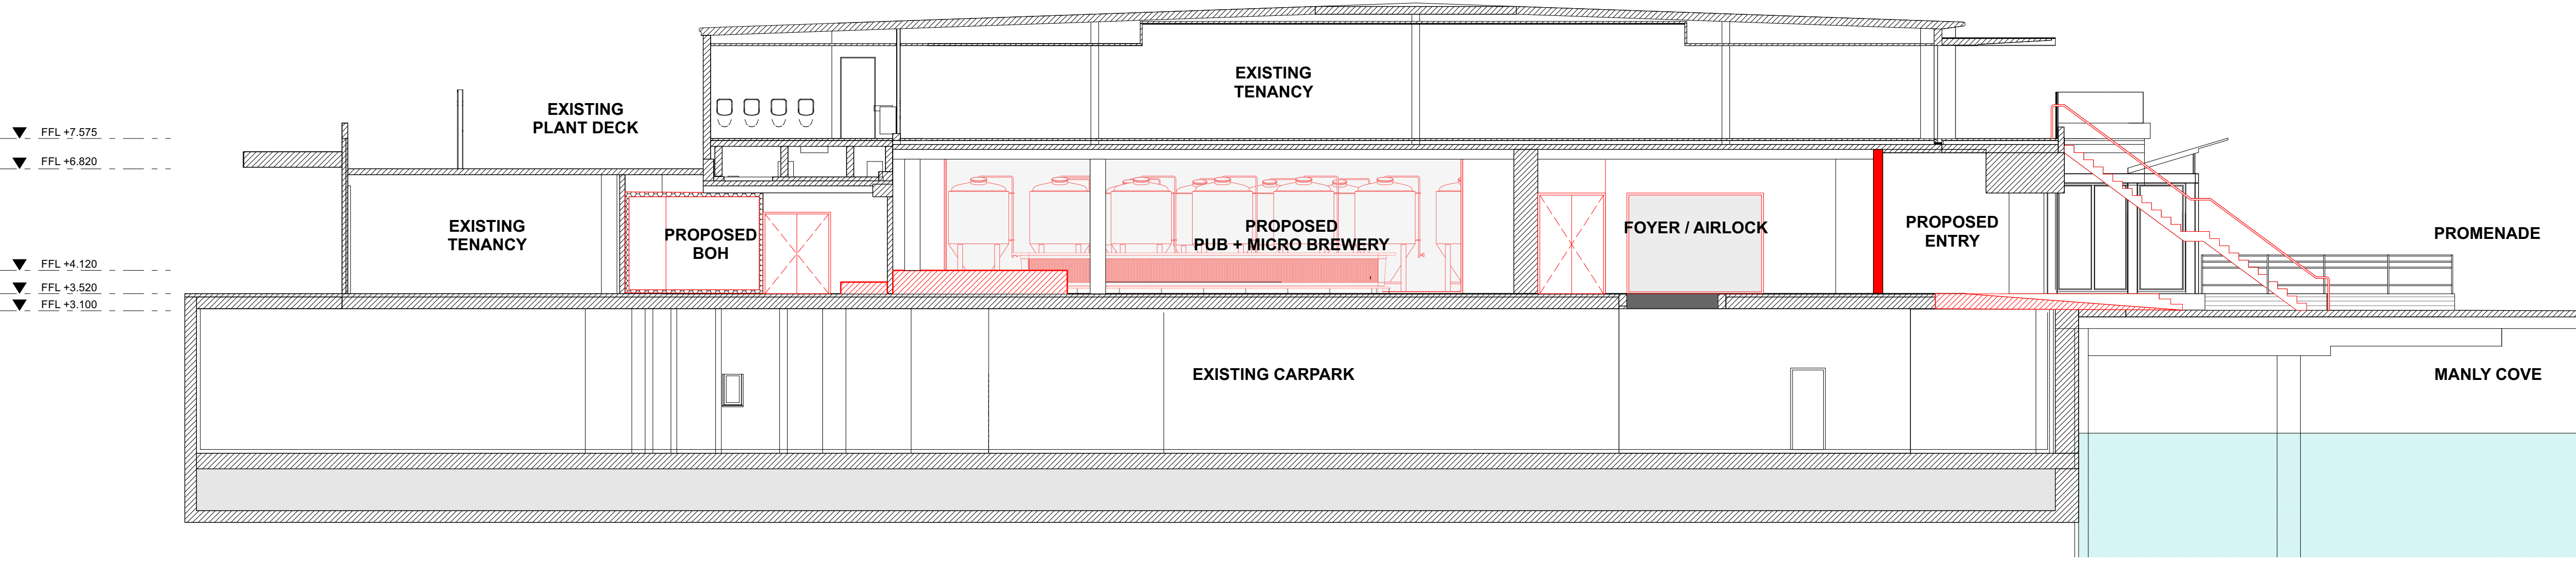

1 SECTION  
1:100

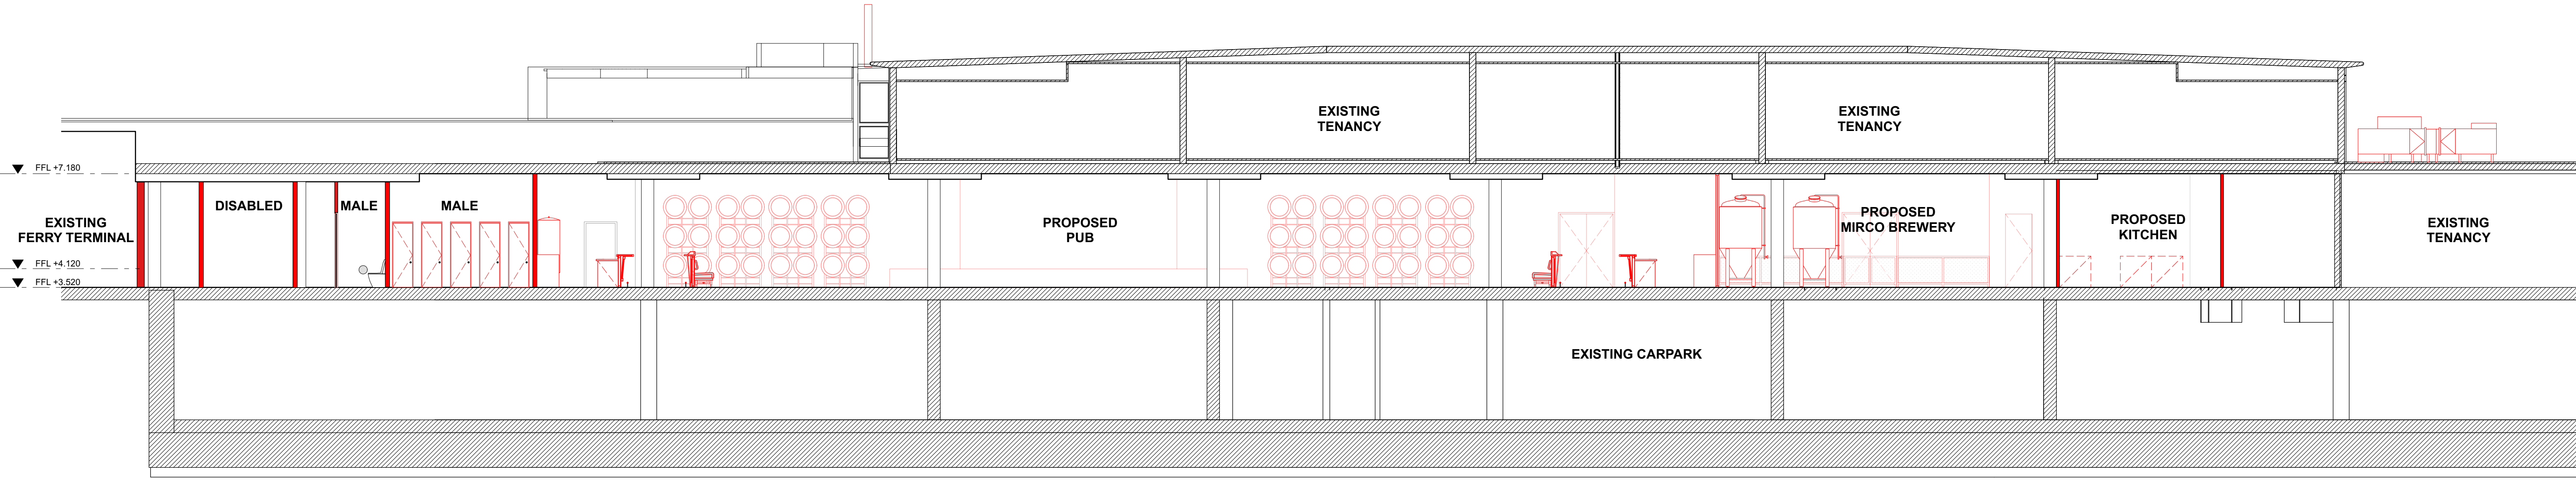


2 SECTION  
1:100




NEW PUBLIC TOILETS WALL - FERRY TERMINAL SIDE  
WHITE PAINTED CFC SHEET WITH VERTICAL PAINTED  
TIMBER BEADS TO 400mm RADIUS CORNER




NEW PUBLIC TOILETS WALL - FERRY TERMINAL SIDE  
WHITE PAINTED HORIZONTAL PROFILED CHAMFER BOARD CLADDING  
IN 2 WIDTHS TO MATCH EXISTING EXTERNAL CLADDING

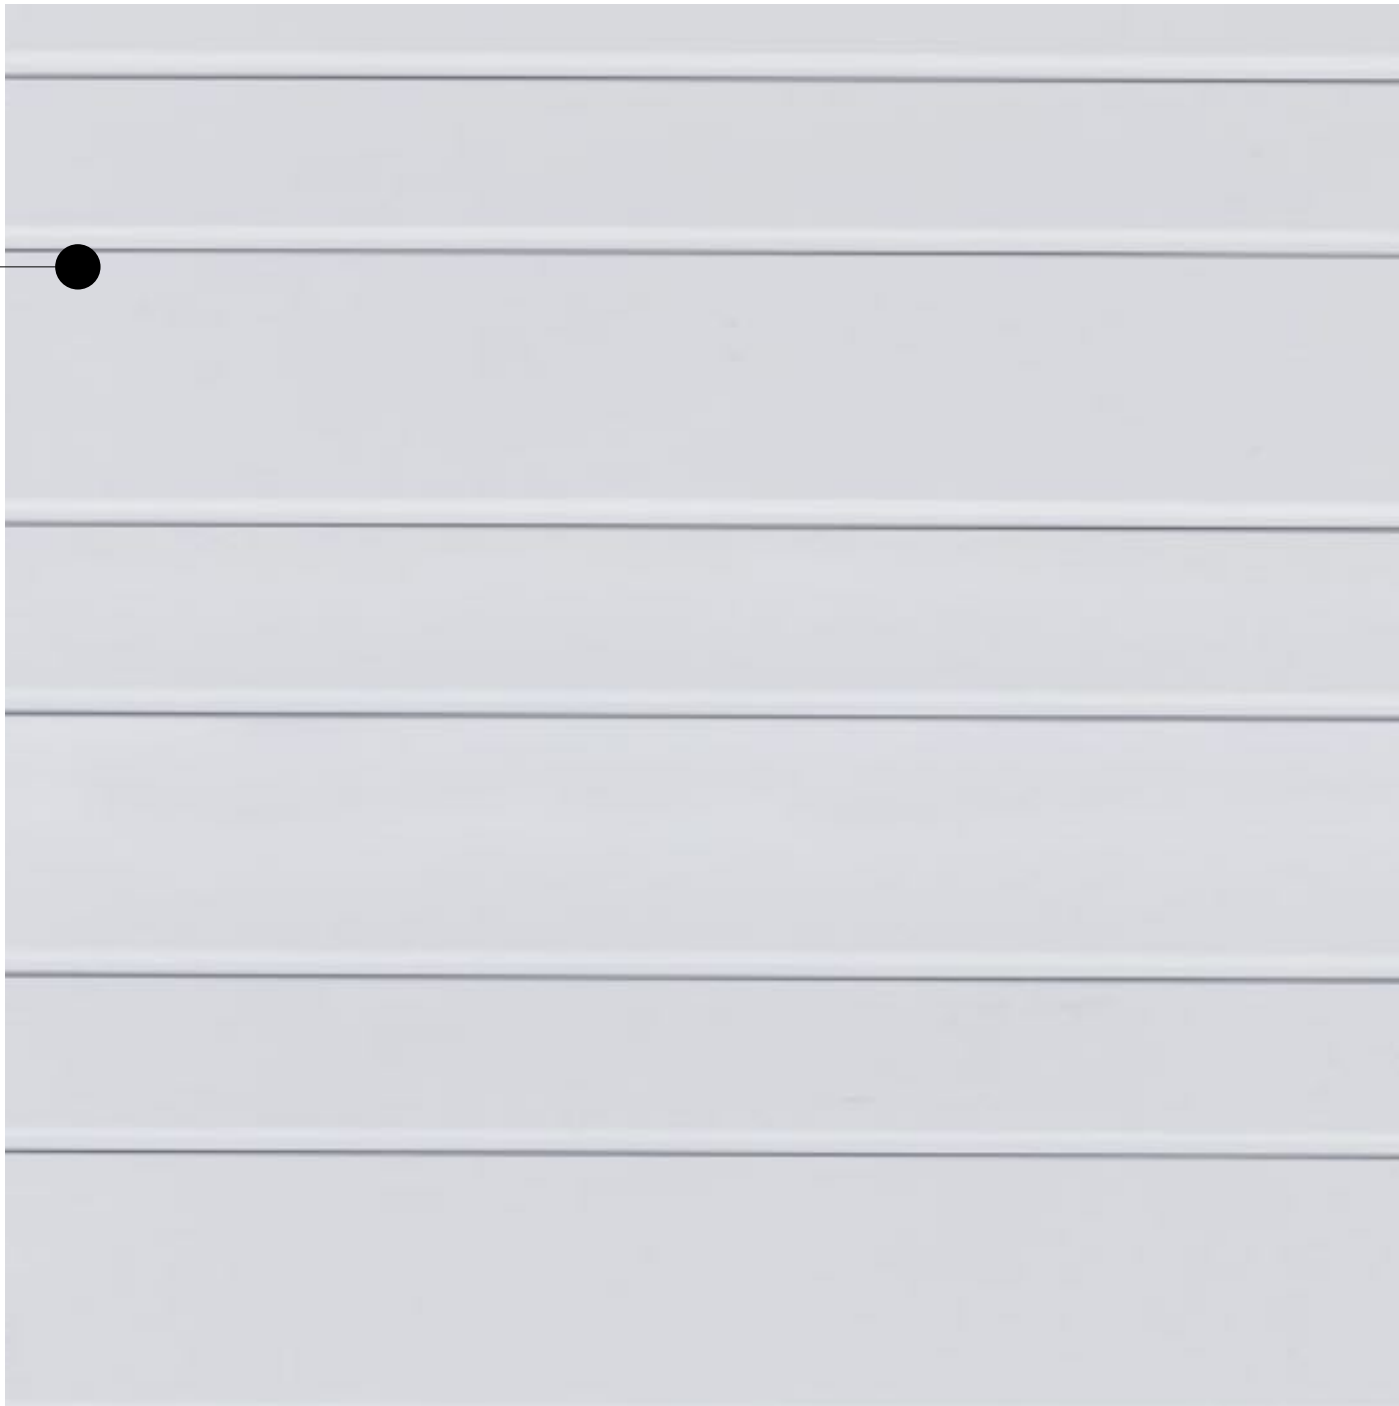

NEW PUBLIC TOILETS WALL - FERRY TERMINAL SIDE  
TILED ENTRY REVEAL TO PUBLIC TOILETS

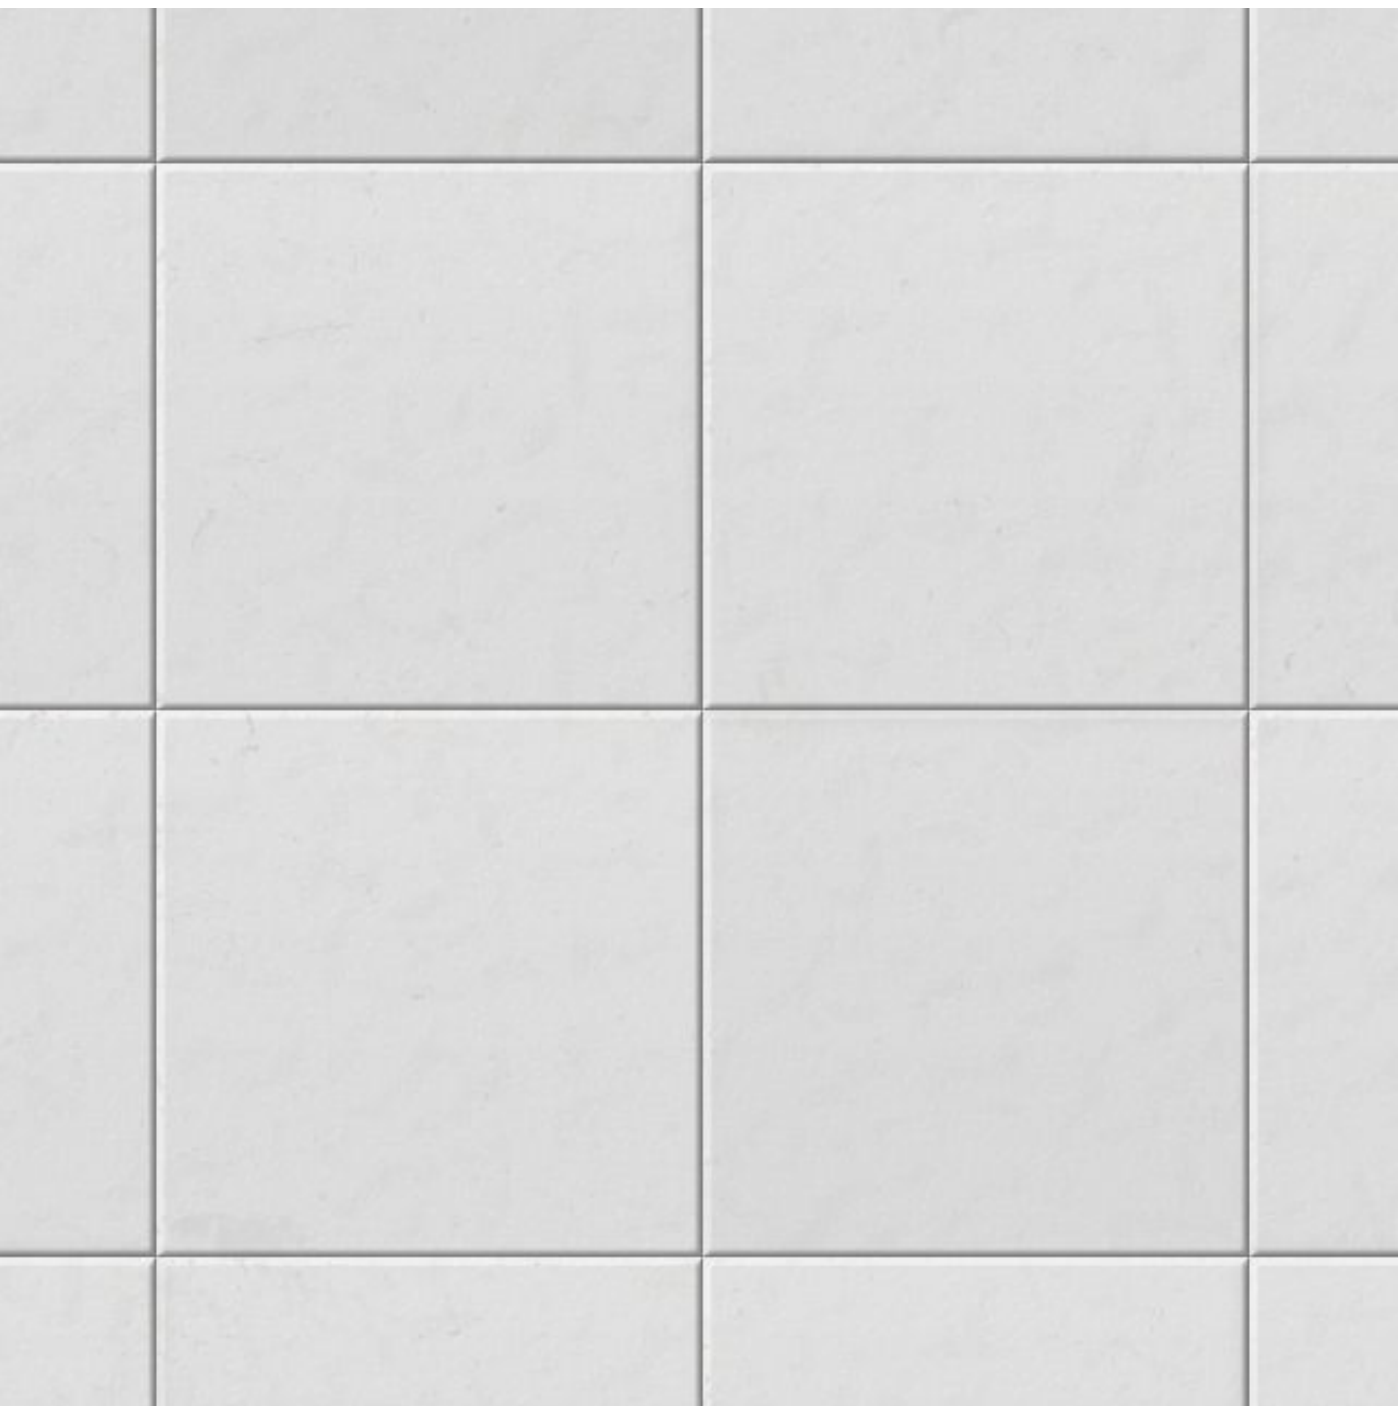


NEW STAIR AT PUB + MICRO BREWERY ENTRY  
CONCRETE STAIR RENDERED AND PAINTED WHITE AND  
FRAMLESS GLASS BALUSTRADE TO MATCH EXISTING

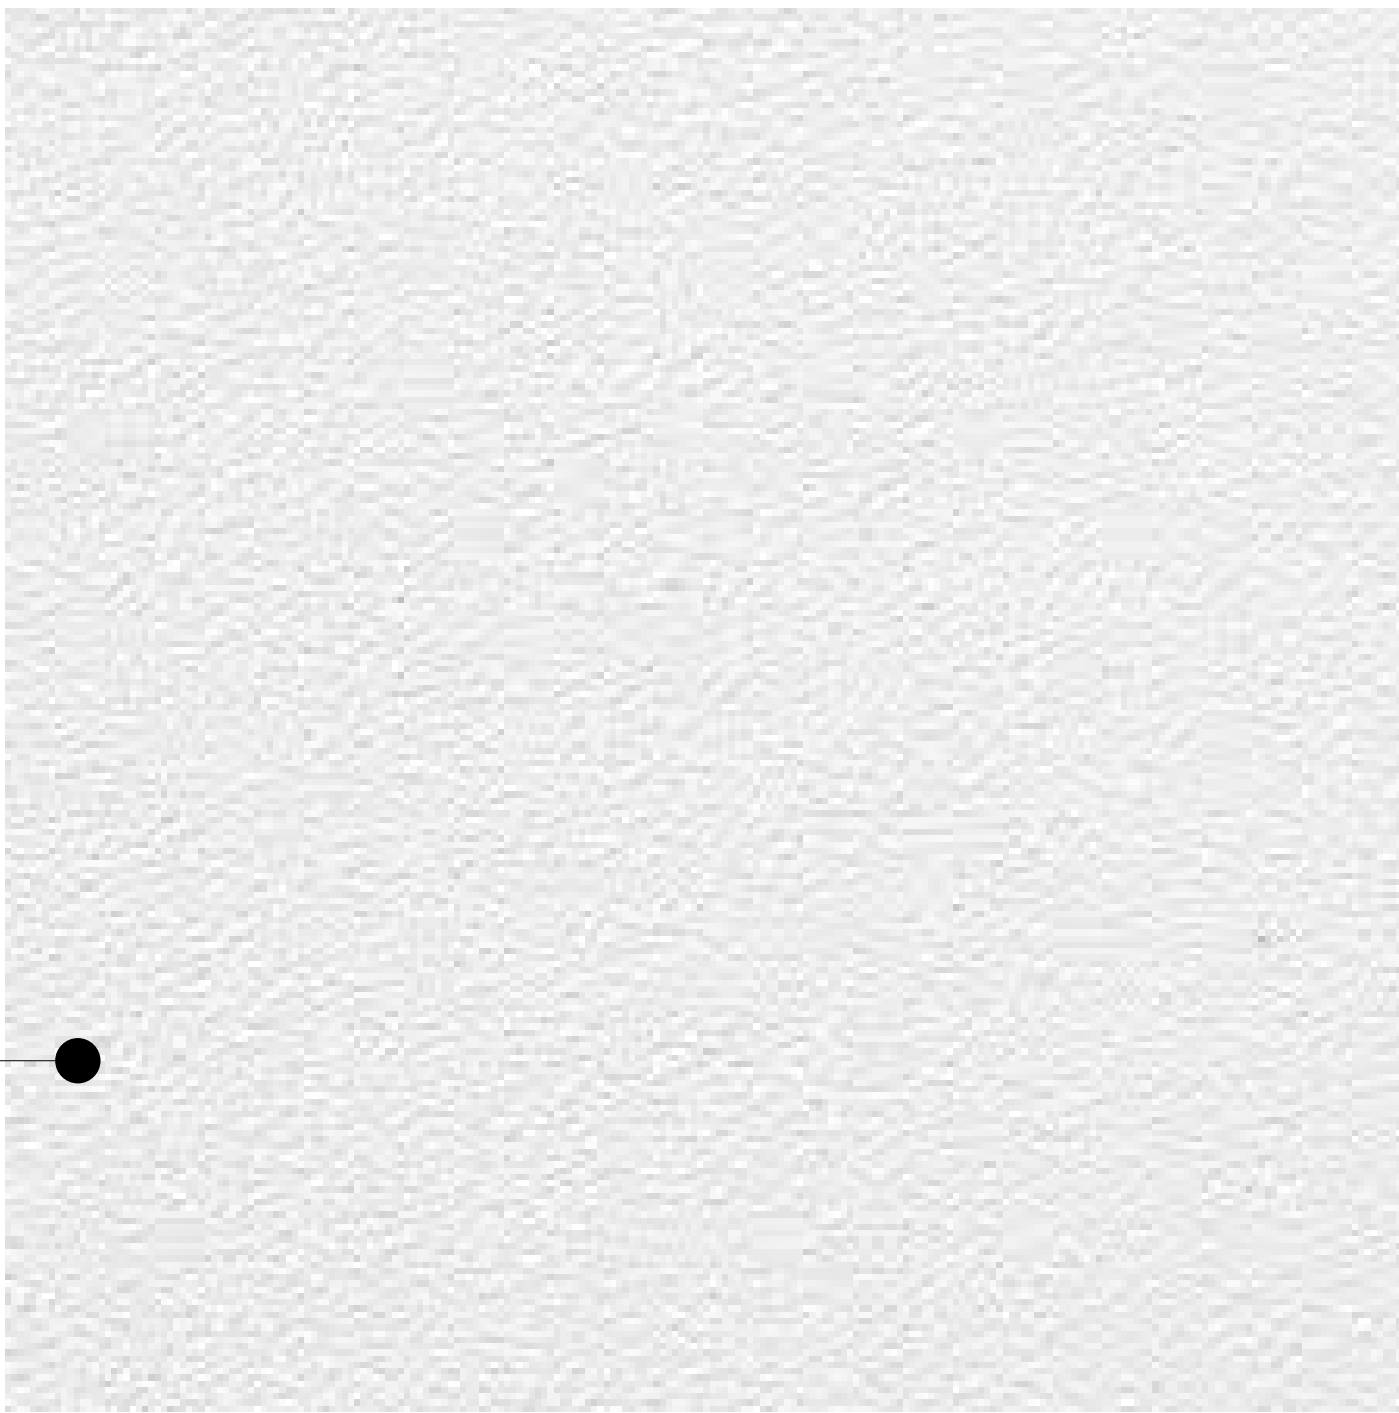

NEW STAIR AT PUB + MICRO BREWERY ENTRY  
CONCRETE STAIR RENDERED AND PAINTED WHITE TO MATCH EXISTING



NEW PUBLIC TOILETS WALL - FERRY TERMINAL SIDE  
PAINTED METAL FLASING TO U/S OF EXISTING CEILING

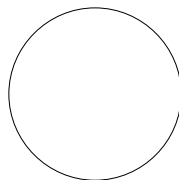




FOYER / AIRLOCK  
RECYCLED TIMBER WALL, FLOORS + CEILING




FLOORING  
POLISHED CONCRETE FINISH

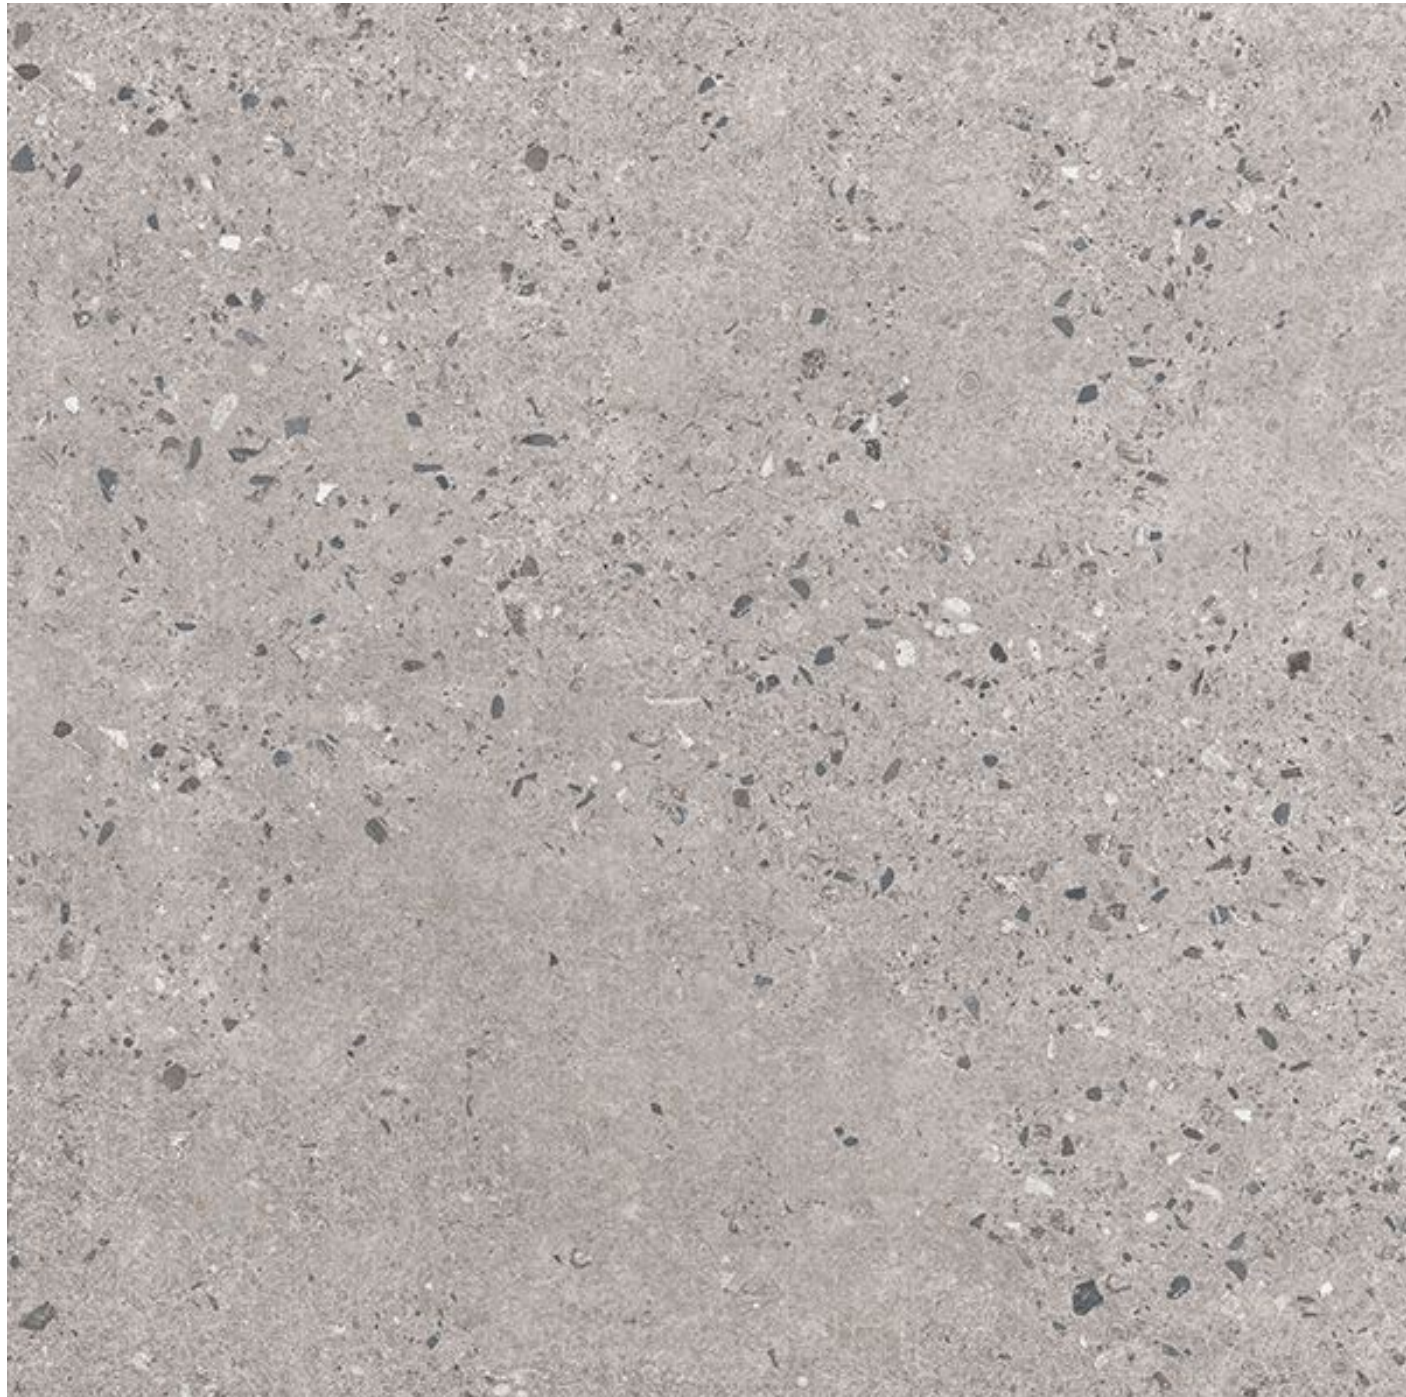

AMENITIES + BAR  
EPOXY FLOOR FINISH



COLUMNS + BEAMS  
SEMI GLOSS PAINT FINISH

 

BARS  
TIMBER + SOFT AGED ZINC



AMENITIES  
WALL TILE



PROPOSED PUB  
RED NEON FEATURES



FEATURE WALLS  
SILVER MIRROR

NOTES

THIS DRAWING IS COPYRIGHT AND MAY NOT BE USED WITHOUT WRITTEN CONSENT.  
DO NOT SCALE DRAWINGS, REFER TO FIGURED DIMENSIONS ONLY. ANY DISCREPENCIES PLEASE NOTIFY THE ARCHITECT FOR CLARIFICATION.  
VERIFY ALL DIMENSIONS AND SITE CONDITIONS PRIOR TO COMMENCEMENT OF ANY WORKS.  
ALL WORKS TO BE IN ACCORDANCE WITH AUSTRALIAN STANDARDS, THE BUILDING CODE OF AUSTRALIA, OTHER RELEVANT CODES AND MANUFACTURERS INSTRUCTIONS / SPECIFICATIONS.

LEGEND

PROJECT

**PROPOSED PUB + MICRO BREWERY @ MANLY WHARF  
ALTERATIONS TO EXISTING RETAIL TENANCY**

PROJECT NO.	DATE	SCALE @A1	DRAWING
<b>23:92</b>	<b>15.04.24</b>	<b>1:100</b>	<b>PROPOSED INTERNAL FINISHES</b>

REV	DATE	DESCRIPTION
A	18.07.24	ISSUE FOR DA APPLICATION
B	29.07.24	ISSUE FOR DA APPLICATION


ISSUE

**FOR DEVELOPMENT APPLICATION**


DRAWING NUMBER	REVISION
----------------	----------

**A.18.02**


**B**

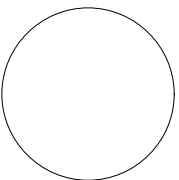



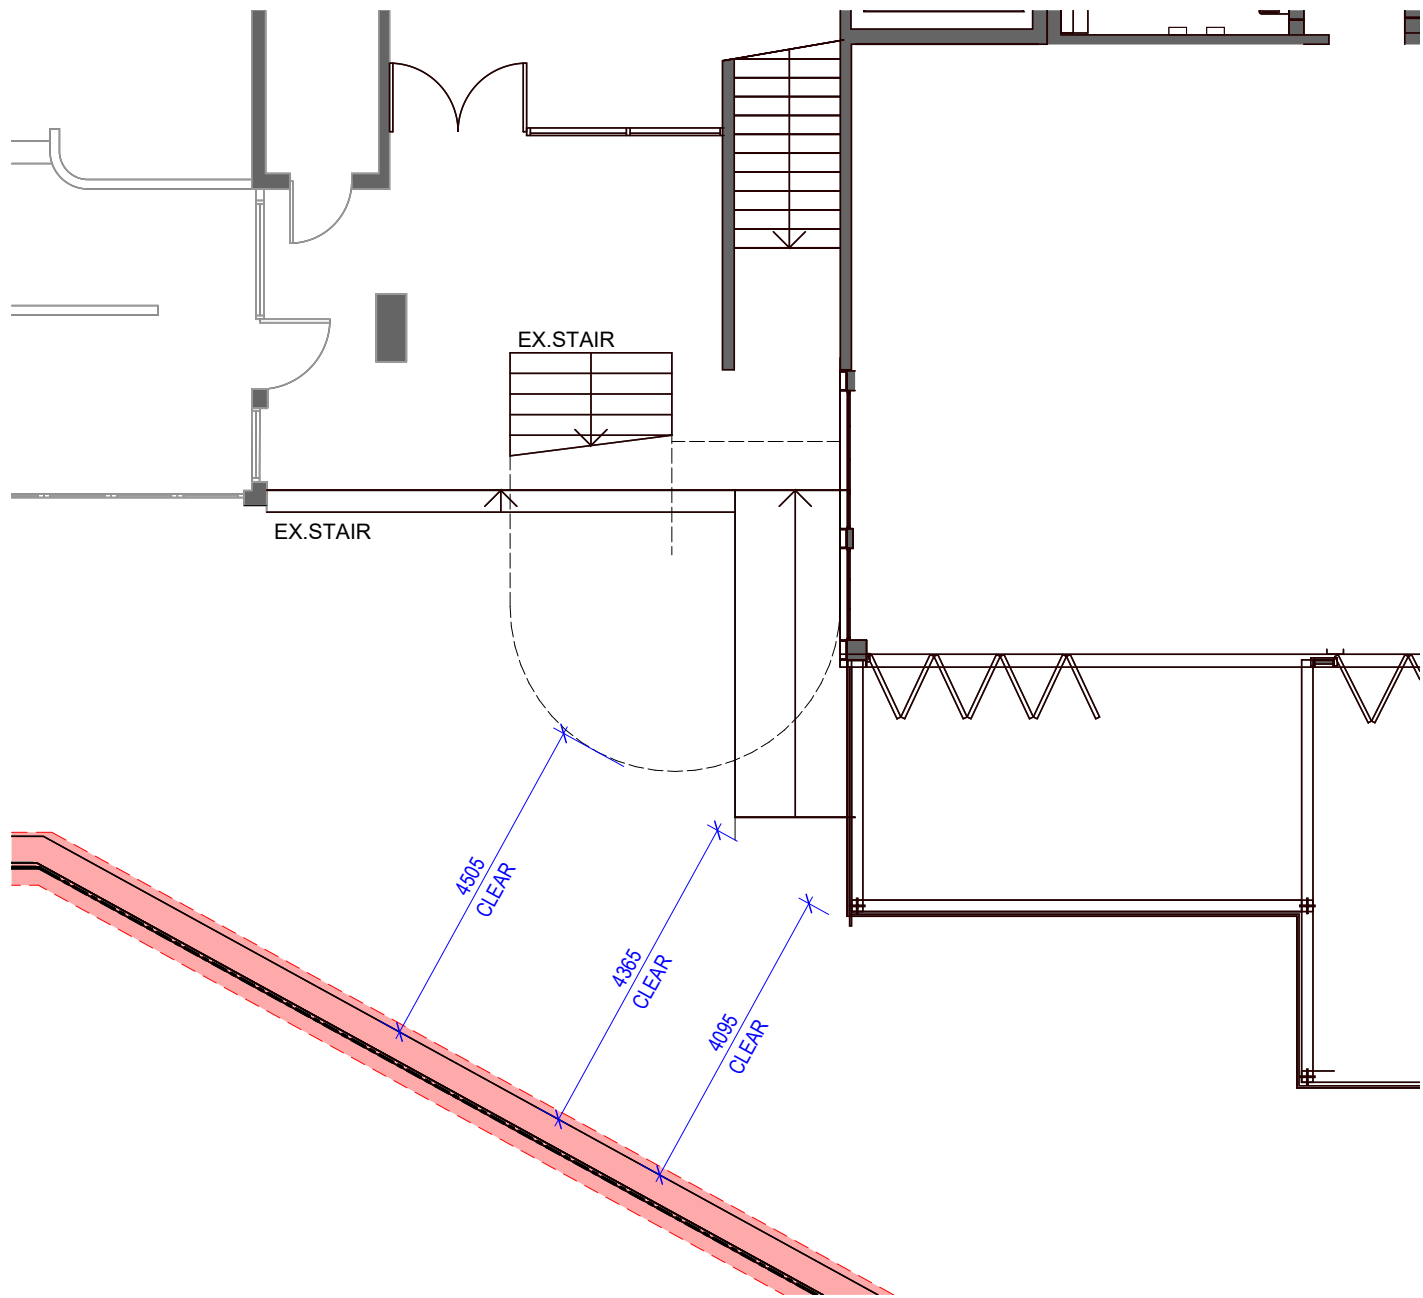

1 GROUND - EXISTING  
SCALE 1 : 100

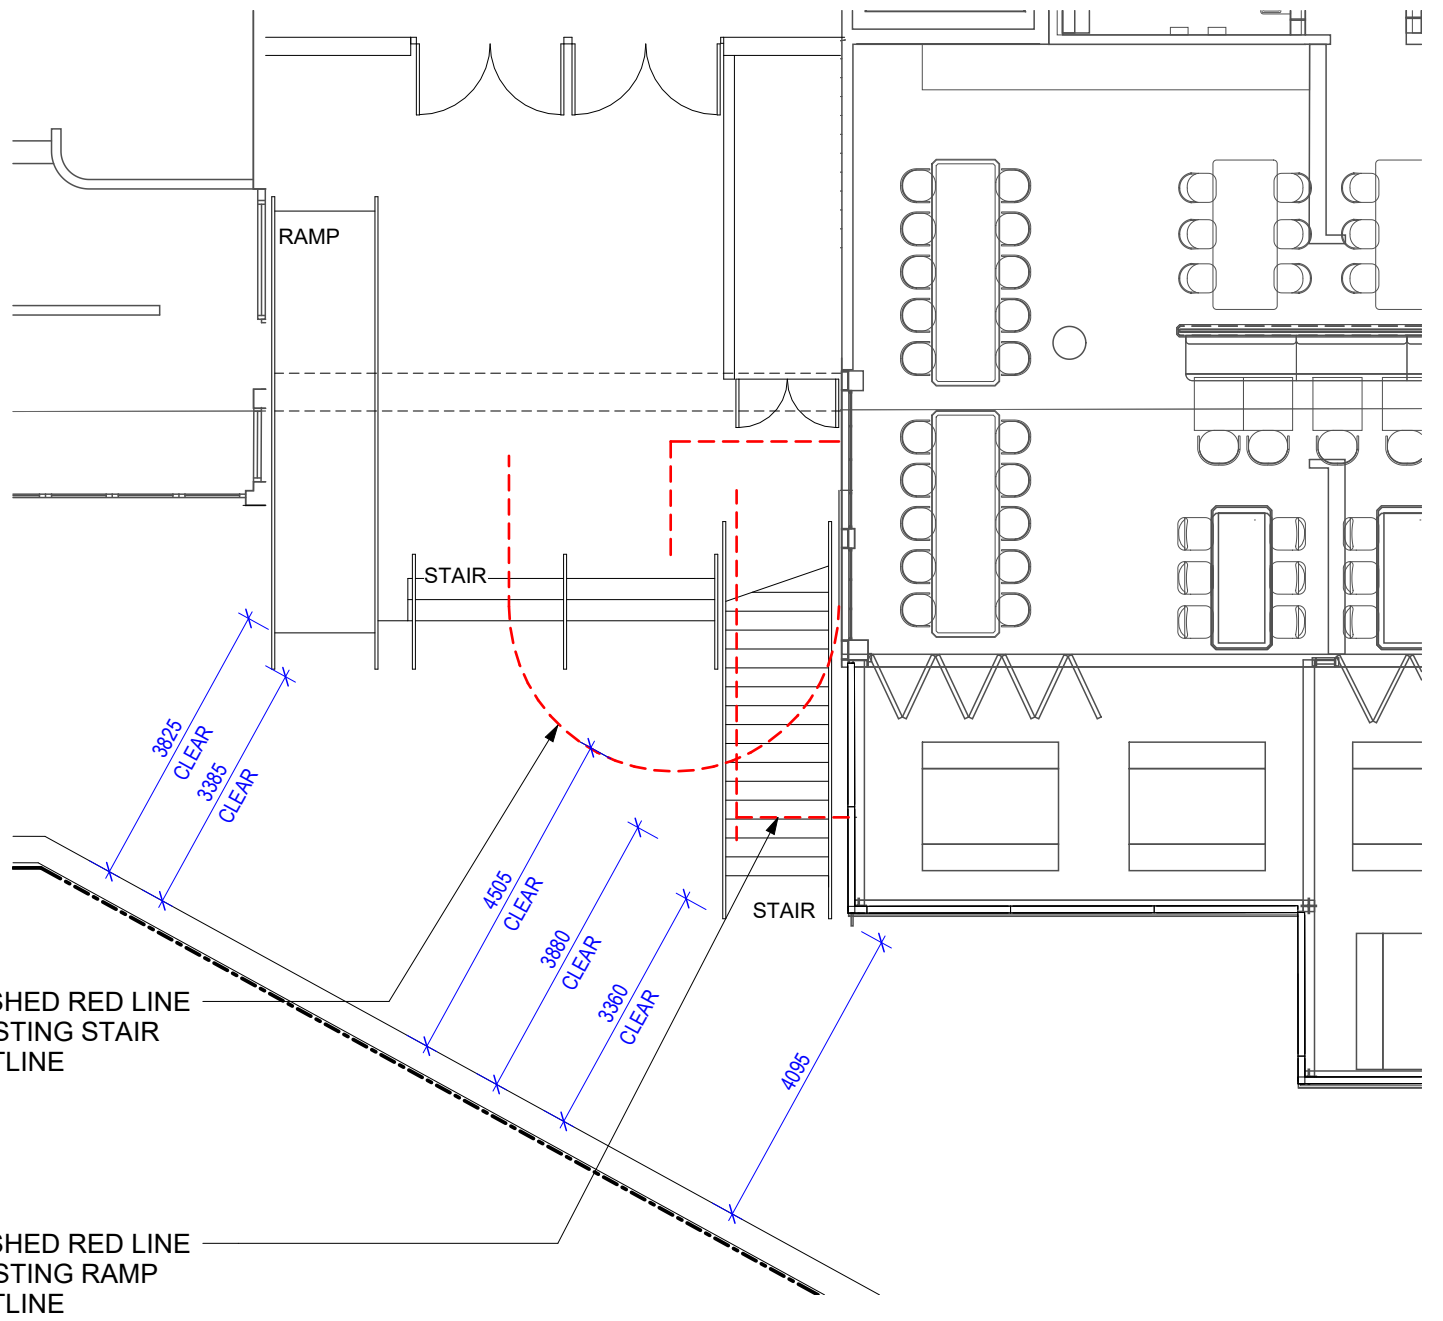

2 GROUND - PROPOSED - FELONS ENTRY  
DA.103B SCALE 1 : 100

DISCLAIMER:

Little Boat Projects retains all common law, statutory law and other rights including copyright and intellectual property rights in respect of this document. The recipient indemnifies Little Boat Projects against all claims resulting from use of this document for any purpose other than its intended use, unauthorized changes or reuse of the document on other projects without the permission of Little Boat Projects. Under no circumstance shall transfer of this document be deemed a sale or constitute a transfer of the license to use this document.

PROJECT STATUS

PRELIMINARY

REVISIONS

No	Date	Description	By

PROJECT TITLE

MANLY WHARF ALTERATIONS

PROJECT ADDRESS

MANLY WHARF

DRAWING TITLE

FELONS ENTRY

SCALE: @ A3

1 : 100

DATE:

DWG No:

SK.002

PROJECT No:


DRAWN BY:

AH

REV

LITTLE  
BOAT  
PROJECTS



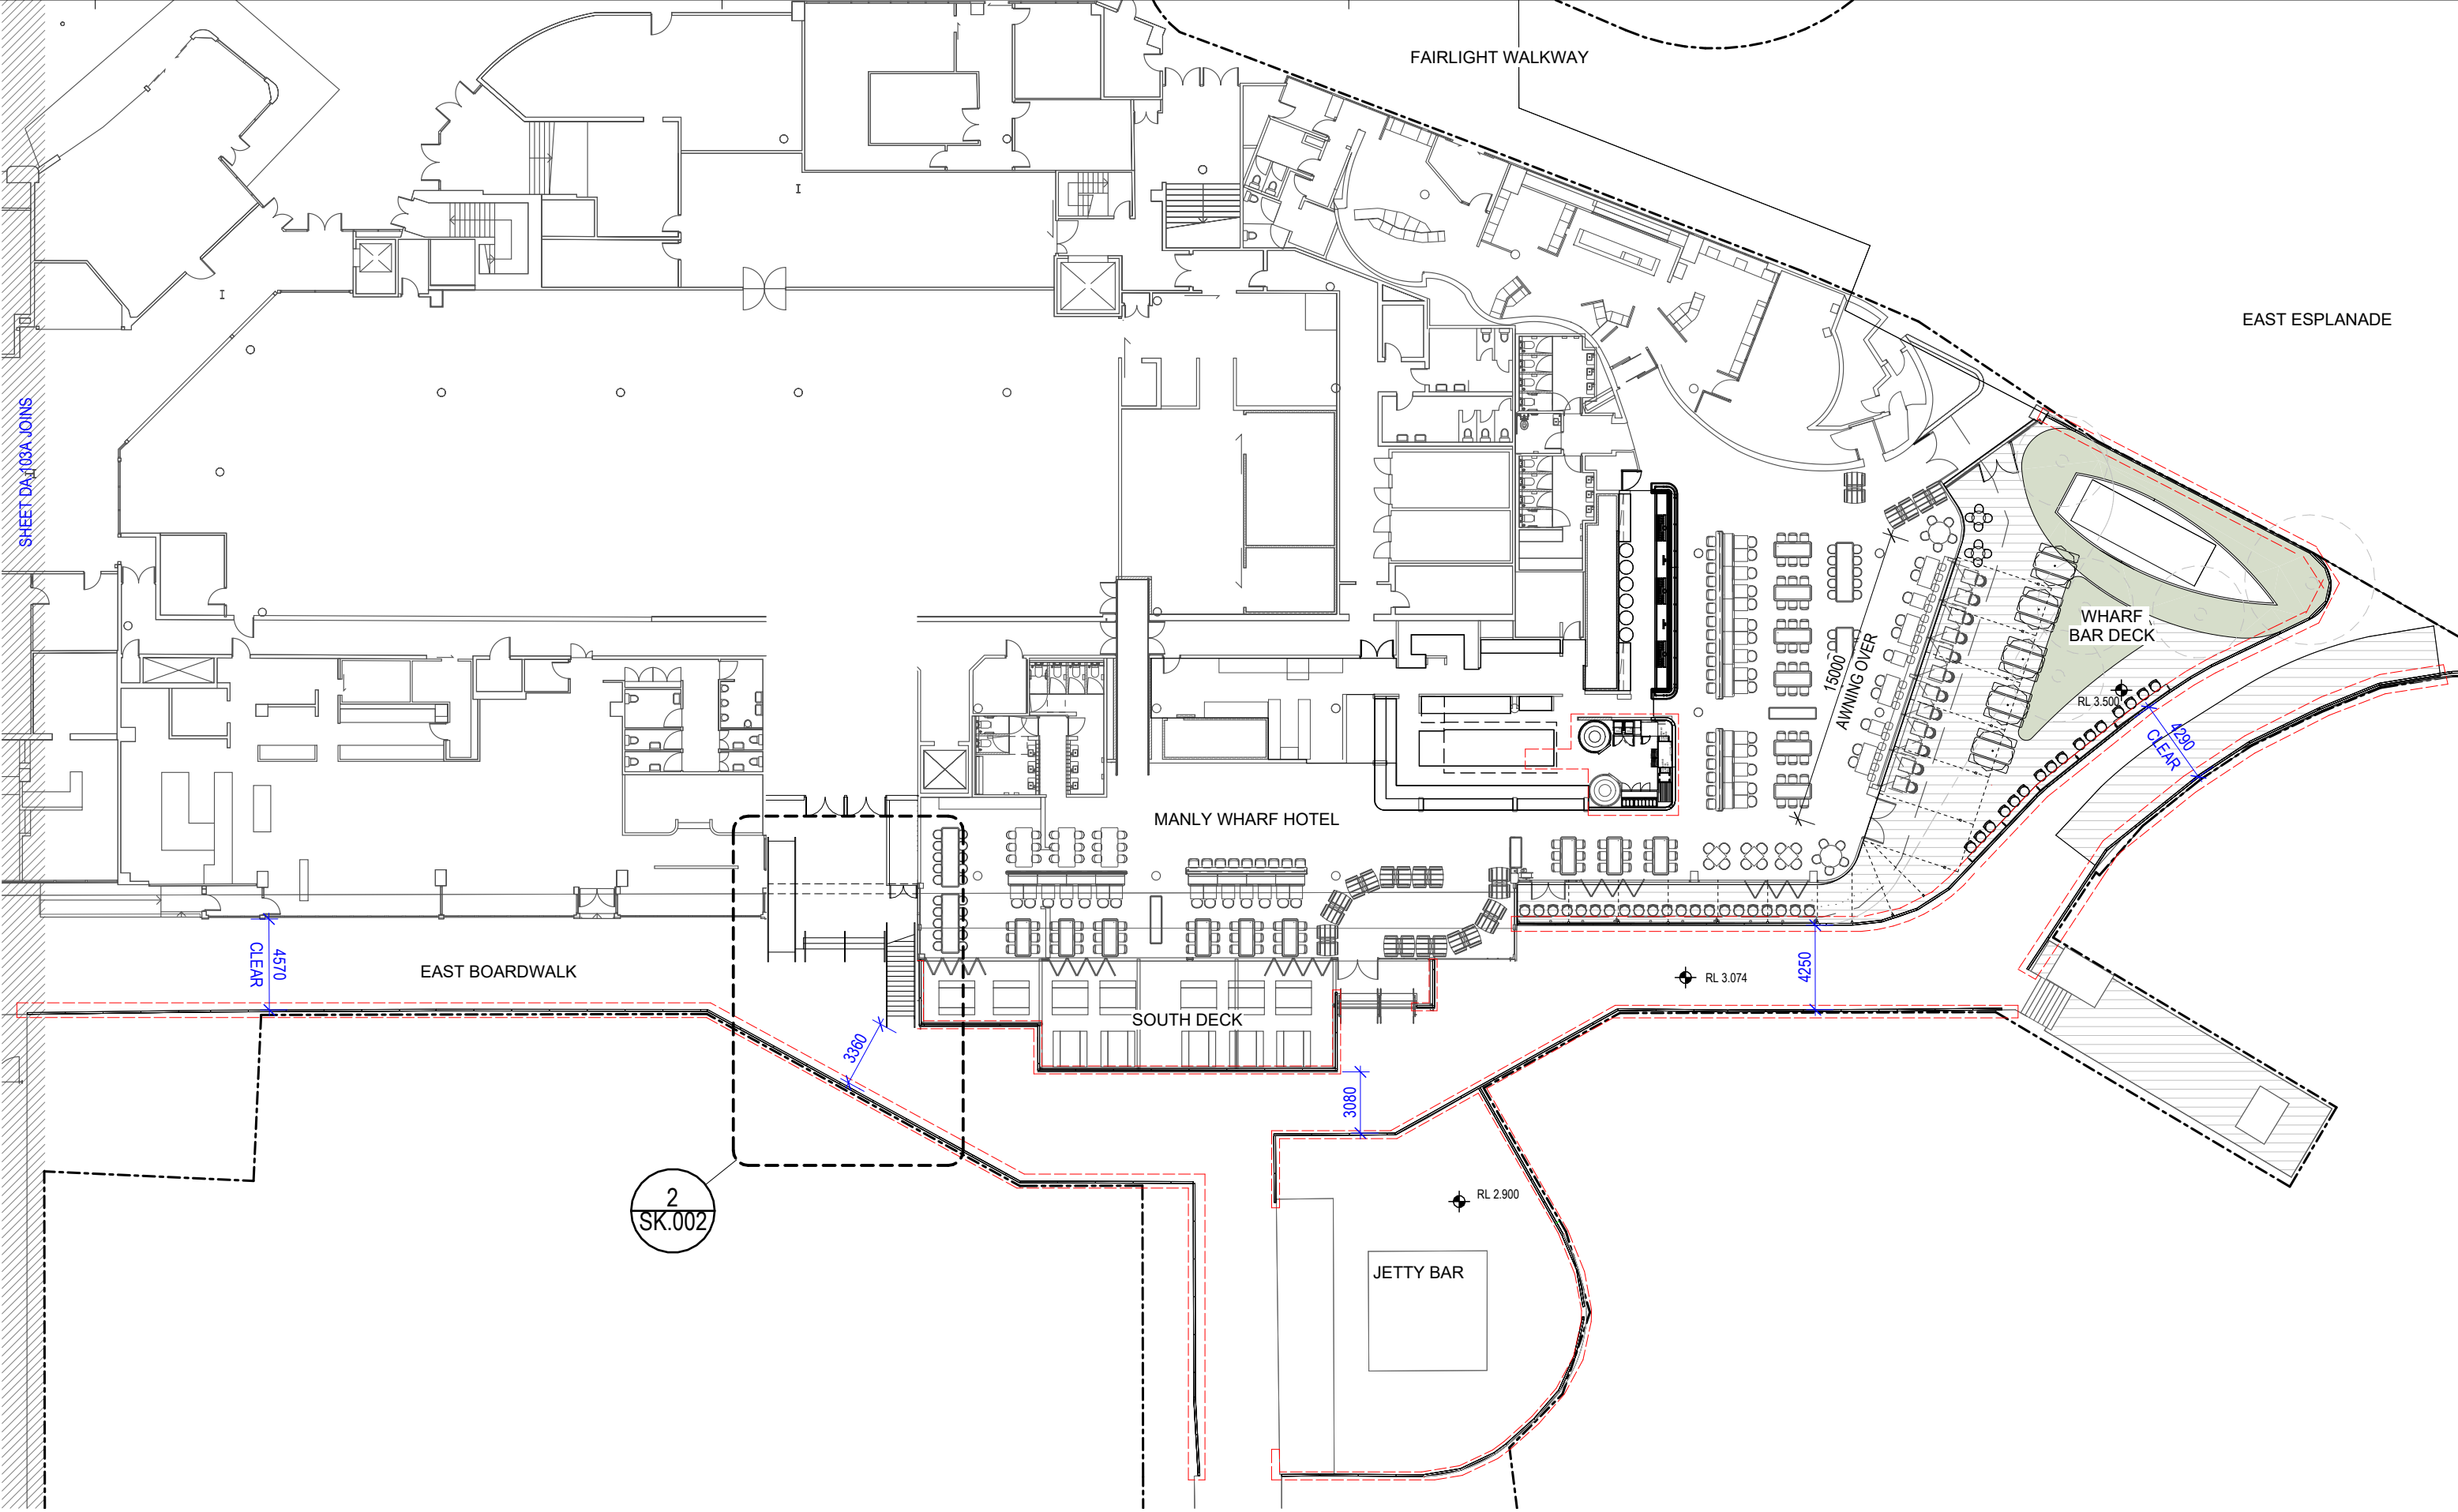

DISCLAIMER:  
Little Boat Projects retains all common law, statutory law and other rights including copyright and intellectual property rights in respect of this document.  
The recipient indemnifies Little Boat Projects against all claims resulting from use of this document for any purpose other than its intended use,  
unauthorized changes or reuse of the document on other projects without the permission of Little Boat Projects.  
Under no circumstance shall transfer of this document be deemed a sale or constitute a transfer of the license to use this document.

PROJECT STATUS  
**PRELIMINARY**

REVISIONS			
No	Date	Description	By

PROJECT TITLE  
**MANLY WHARF ALTERATIONS**

PROJECT ADDRESS  
**MANLY WHARF**

DRAWING TITLE  
**GROUND FLOOR - PROPOSED EAST BOARDWALK**

SCALE: @ A3  
**1 : 300**

DATE:

DWG No:

**SK.001**

PROJECT No:

DRAWN BY:  
AH

REV

LITTLE  
BOAT  
PROJECTS