



**THIS PLAN IS TO BE READ IN
CONJUNCTION WITH
THE CONDITIONS OF DEVELOPMENT
CONSENT**

MOD2023/0271


1

SCOPE LEGEND

 PROPOSED STAGE 2 DA SCOPE

A	25/08/2022	PS	LC	ISSUE FOR DA REVIEW
---	------------	----	----	---------------------

SITE ADDRESS : 145 OLD PITTSWATER ROAD, BROOKVALE NSW 2100

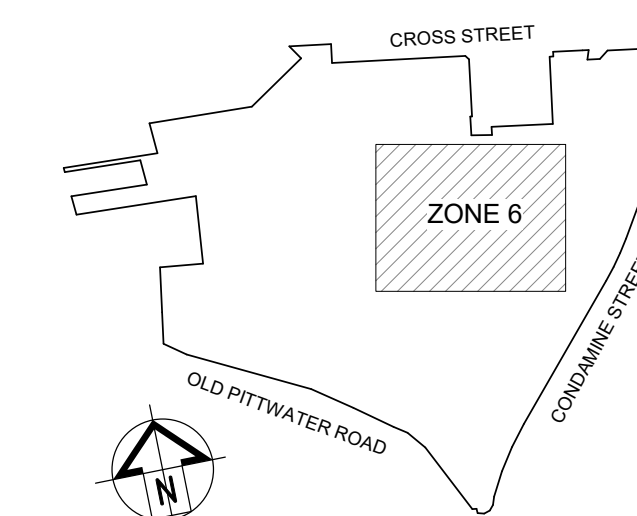

dexus

SCENTRE GROUP

Scentre Design & Construction
"people protecting people"



General Note
ALL DIMENSIONS TO BE CHECKED ON SITE. WRITTEN DIMENSIONS ONLY TO BE USED. REFER TO ALL
DETAIL DRAWINGS, STRUCTURAL, MECHANICAL, & SERVICES DRAWINGS BEFORE COMMENCING
WORK. REFER ANY DISCREPANCIES TO THE ARCHITECT. DO NOT SCALE FROM DRAWINGS.
COPYRIGHT OF THE DESIGN SHOWN HEREIN IS RETAINED BY SCENTRE DESIGN AND CONSTRUCTION.
WRITTEN AUTHORITY IS REQUIRED FOR ANY REPRODUCTION.

SCENTRE GROUP

WARRINGAH

STAGE 2B DEVELOPMENT APPLICATION

Scentre Design and Construction Pty Limited
85 Castlereagh Street, Sydney NSW 2000
Phone (02) 9358 7000 Fax (02) 9028 8500
GPO Box 4004 Sydney NSW 2001
A/CN 000/267 265

Title _____

STAGE 2D SITE PLAN - GROUND LEVEL

Drawing Scale: As indicated

Scale Bar 1:1



0 10 20 30 40 50


Indicated	Plot Date
Project No.	16/12/2022
D11762	2:02:54 PM

Drawing No.	Revision
-------------	----------

SDC-01.0012	A
-------------	---



(1)

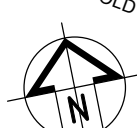


 PROPOSED STAGE 2 DA SCOPE


Scentre Design & Construction
"people protecting people"

STAGE 2B DEVELOPMENT APPLICATION


STAGE 2D GFA MODIFICATIONS			
LEVEL	LOST AREA	GAINED AREA	TOTAL INCREMENTAL
GROUND	-24.15 m ²	0	-24.15 m ²
LEVEL 1	-24.15 m ²	0	-24.15 m ²
LEVEL 2	-541.76 m ²	0	-541.76 m ²
TOTAL	-590.06 m ²	0	-590.06 m ²

 **THIS PLAN IS TO BE READ IN CONJUNCTION WITH THE CONDITIONS OF DEVELOPMENT CONSENT**
MOD2023/0271


SCOPE LEGEND	
	AREA IN SCOPE
	AREA NOT IN SCOPE
	REDUCTION OF GFA

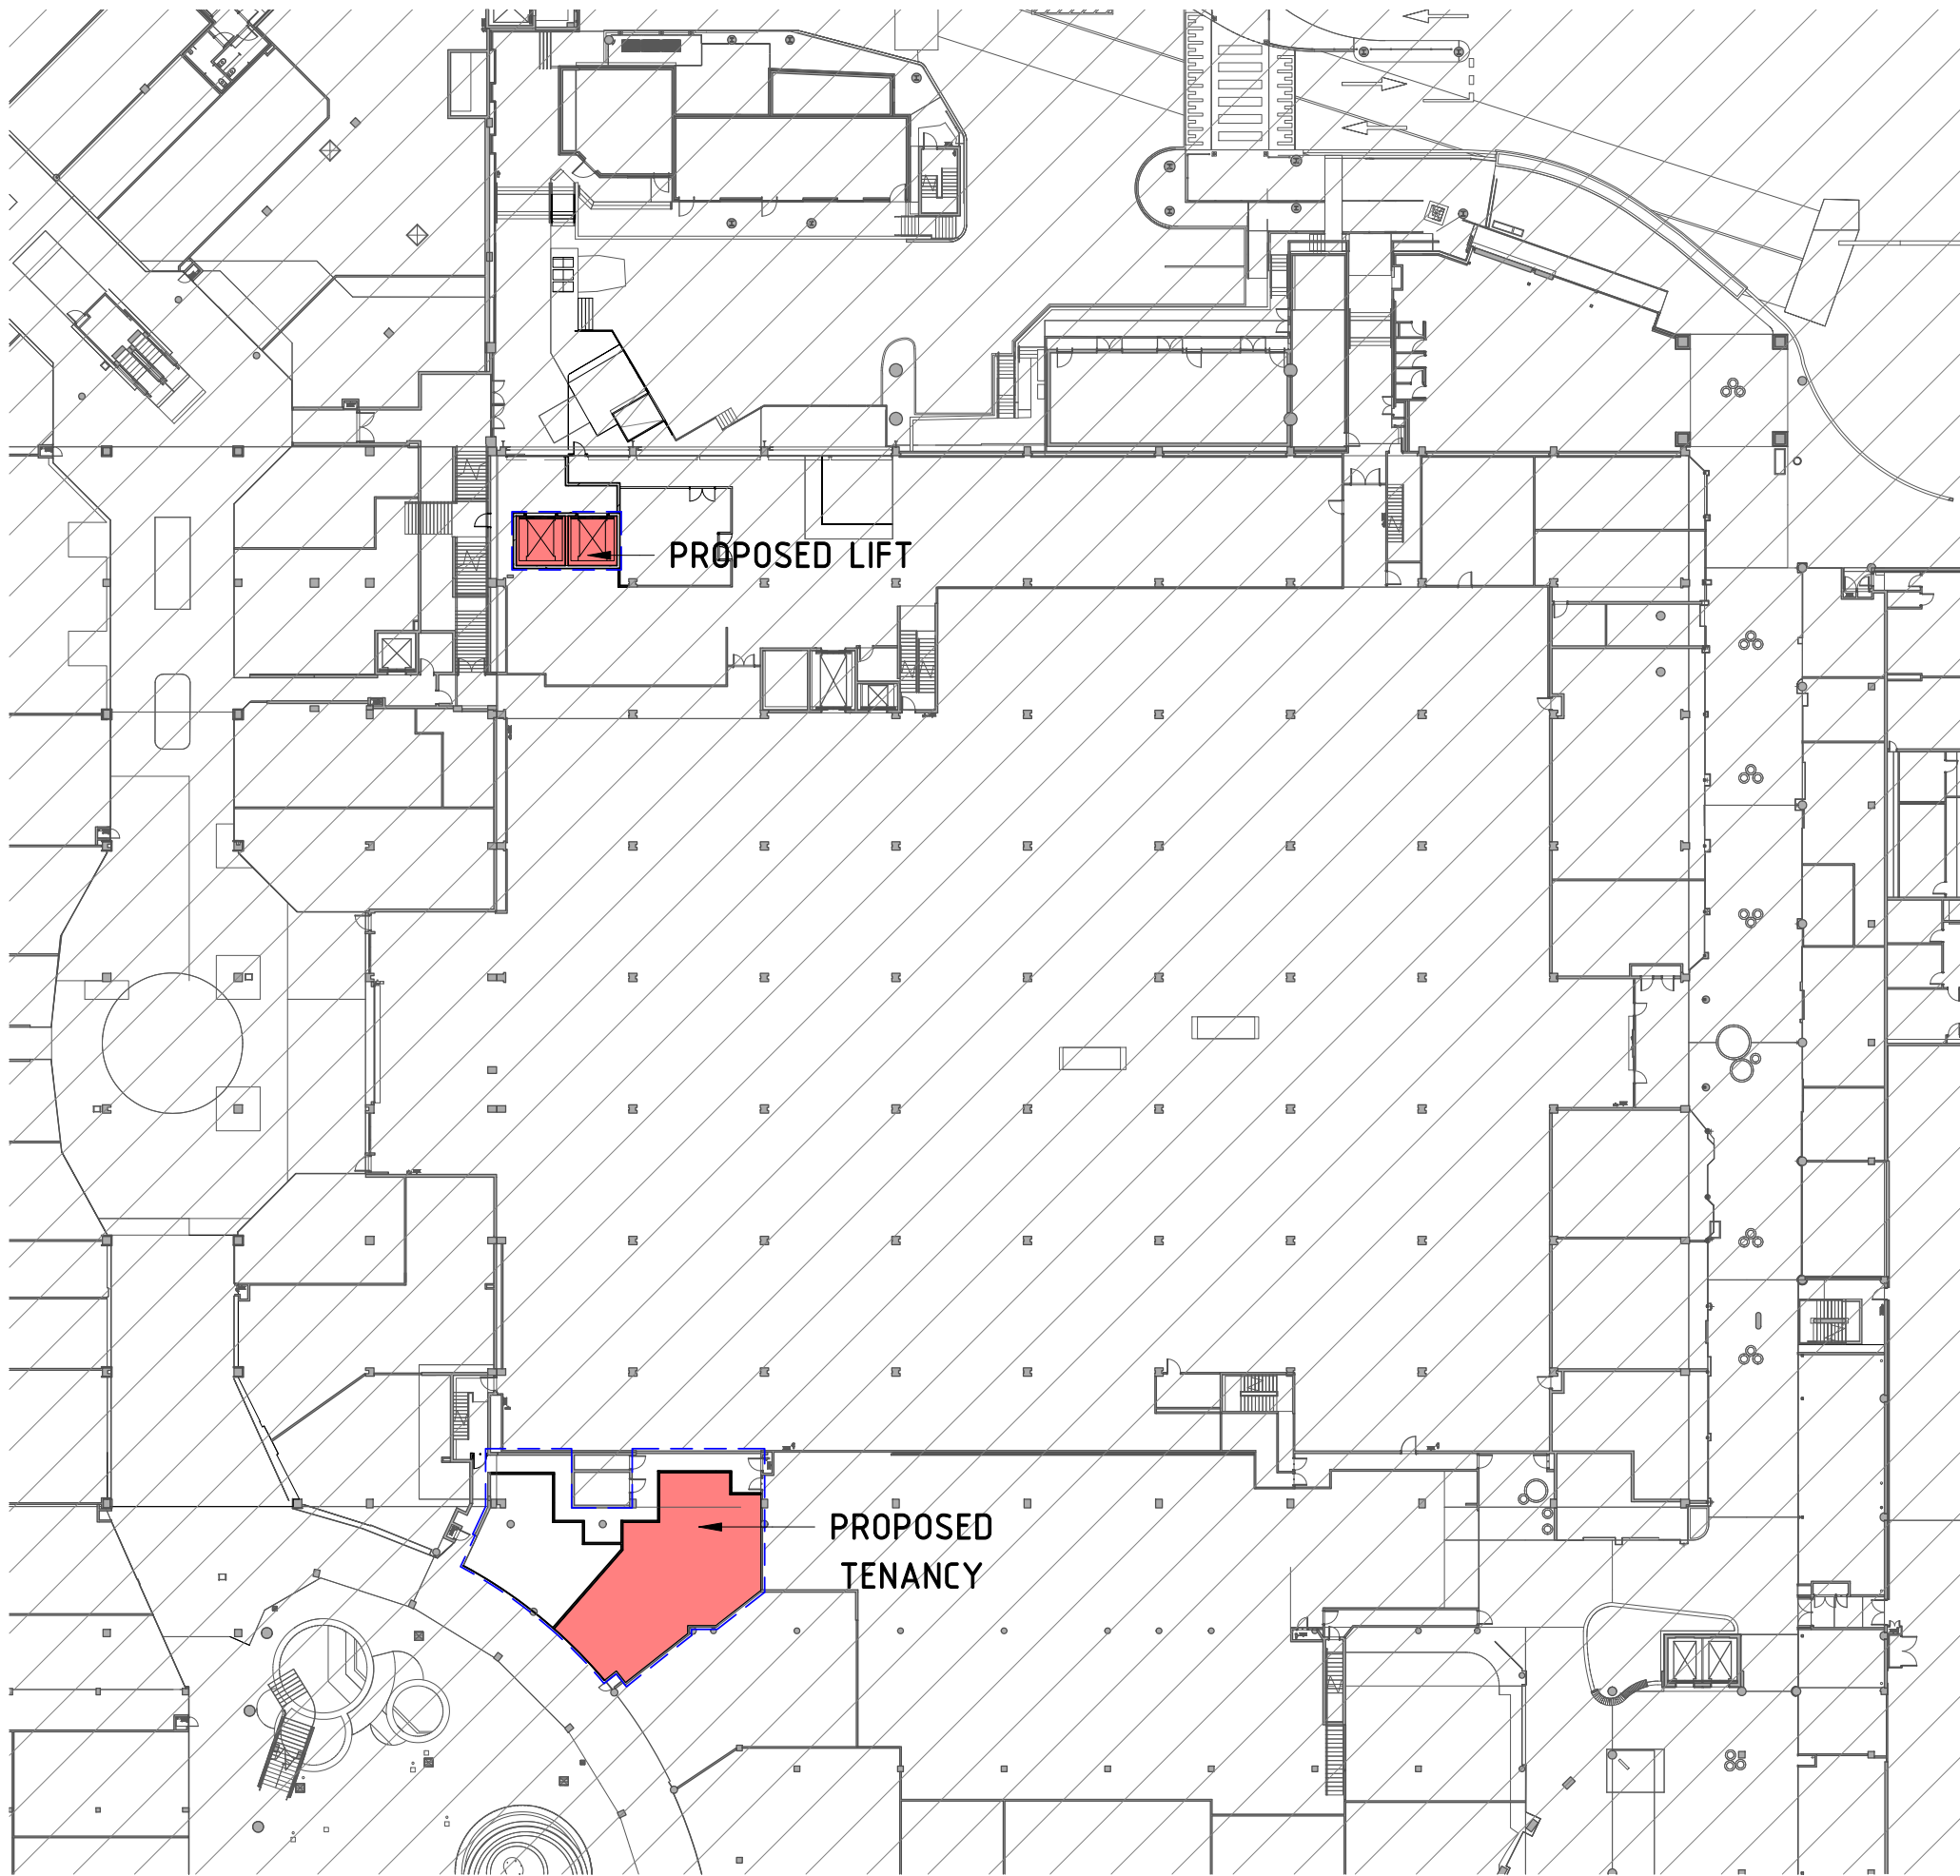


2 STAGE 2D PROPOSED PLAN - GROUND LEVEL GFA MODIFICATIONS
1 : 500

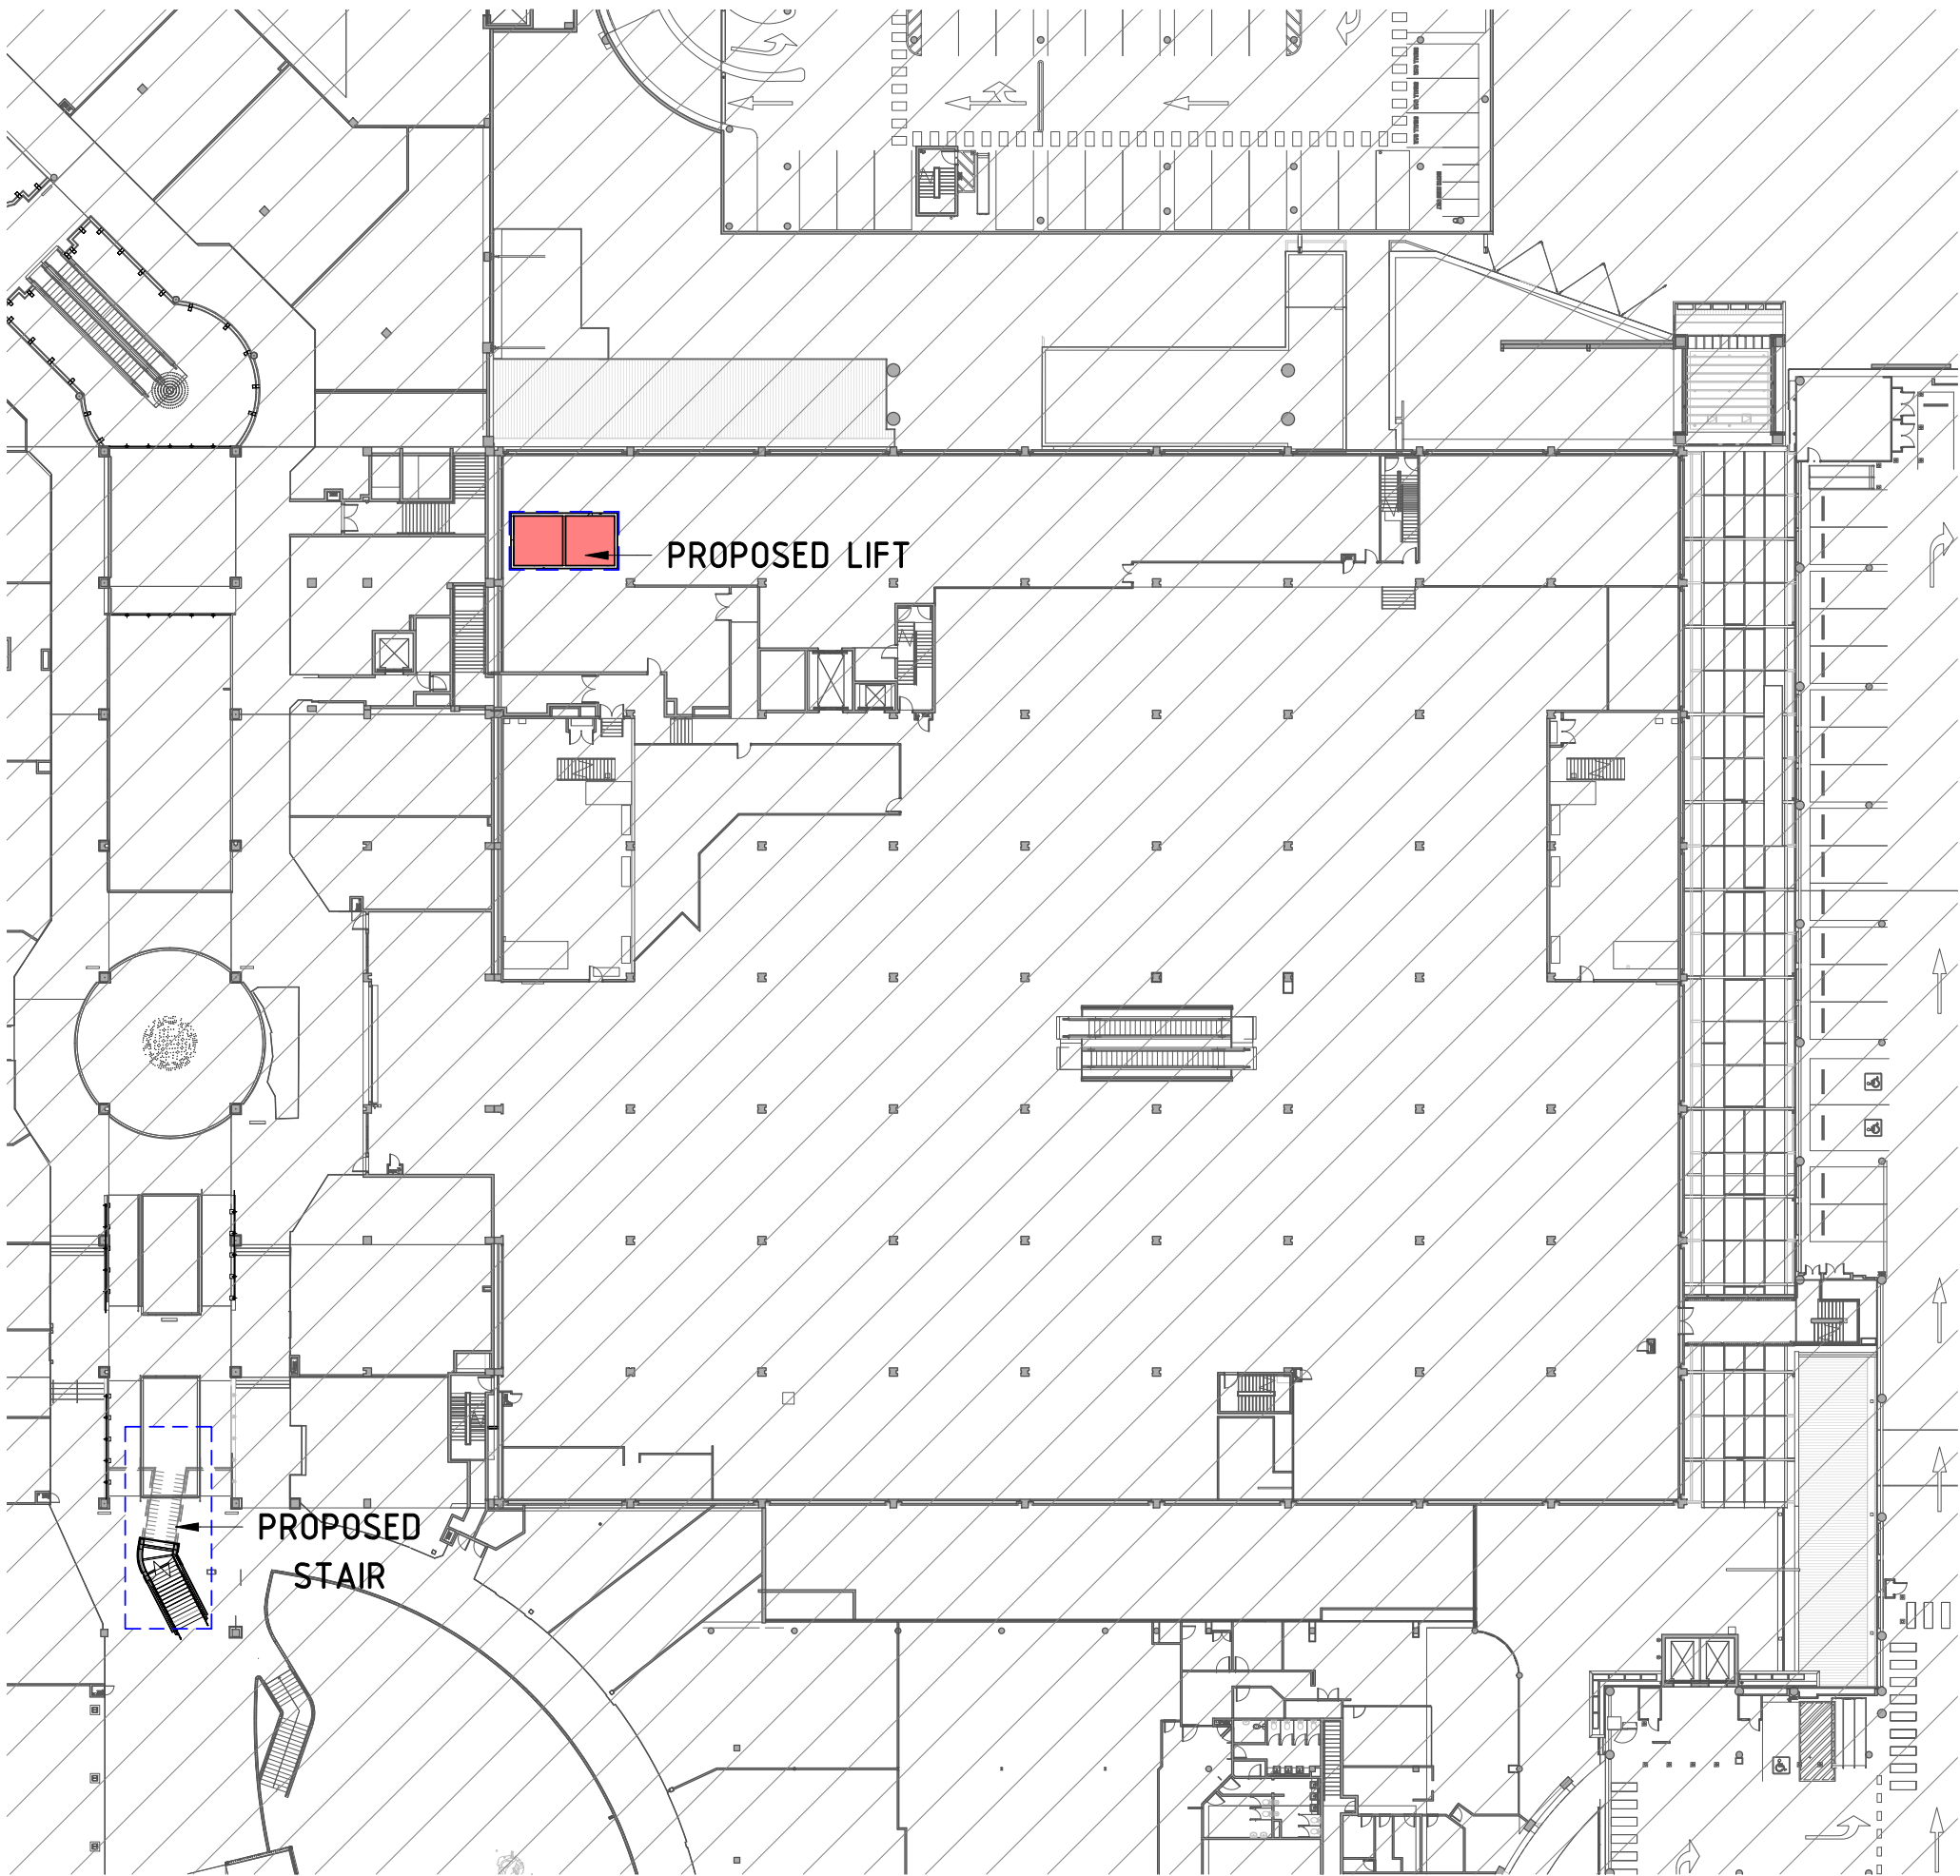

1 STAGE 2D PROPOSED PLAN - LEVEL 1 GFA MODIFICATIONS
1 : 500

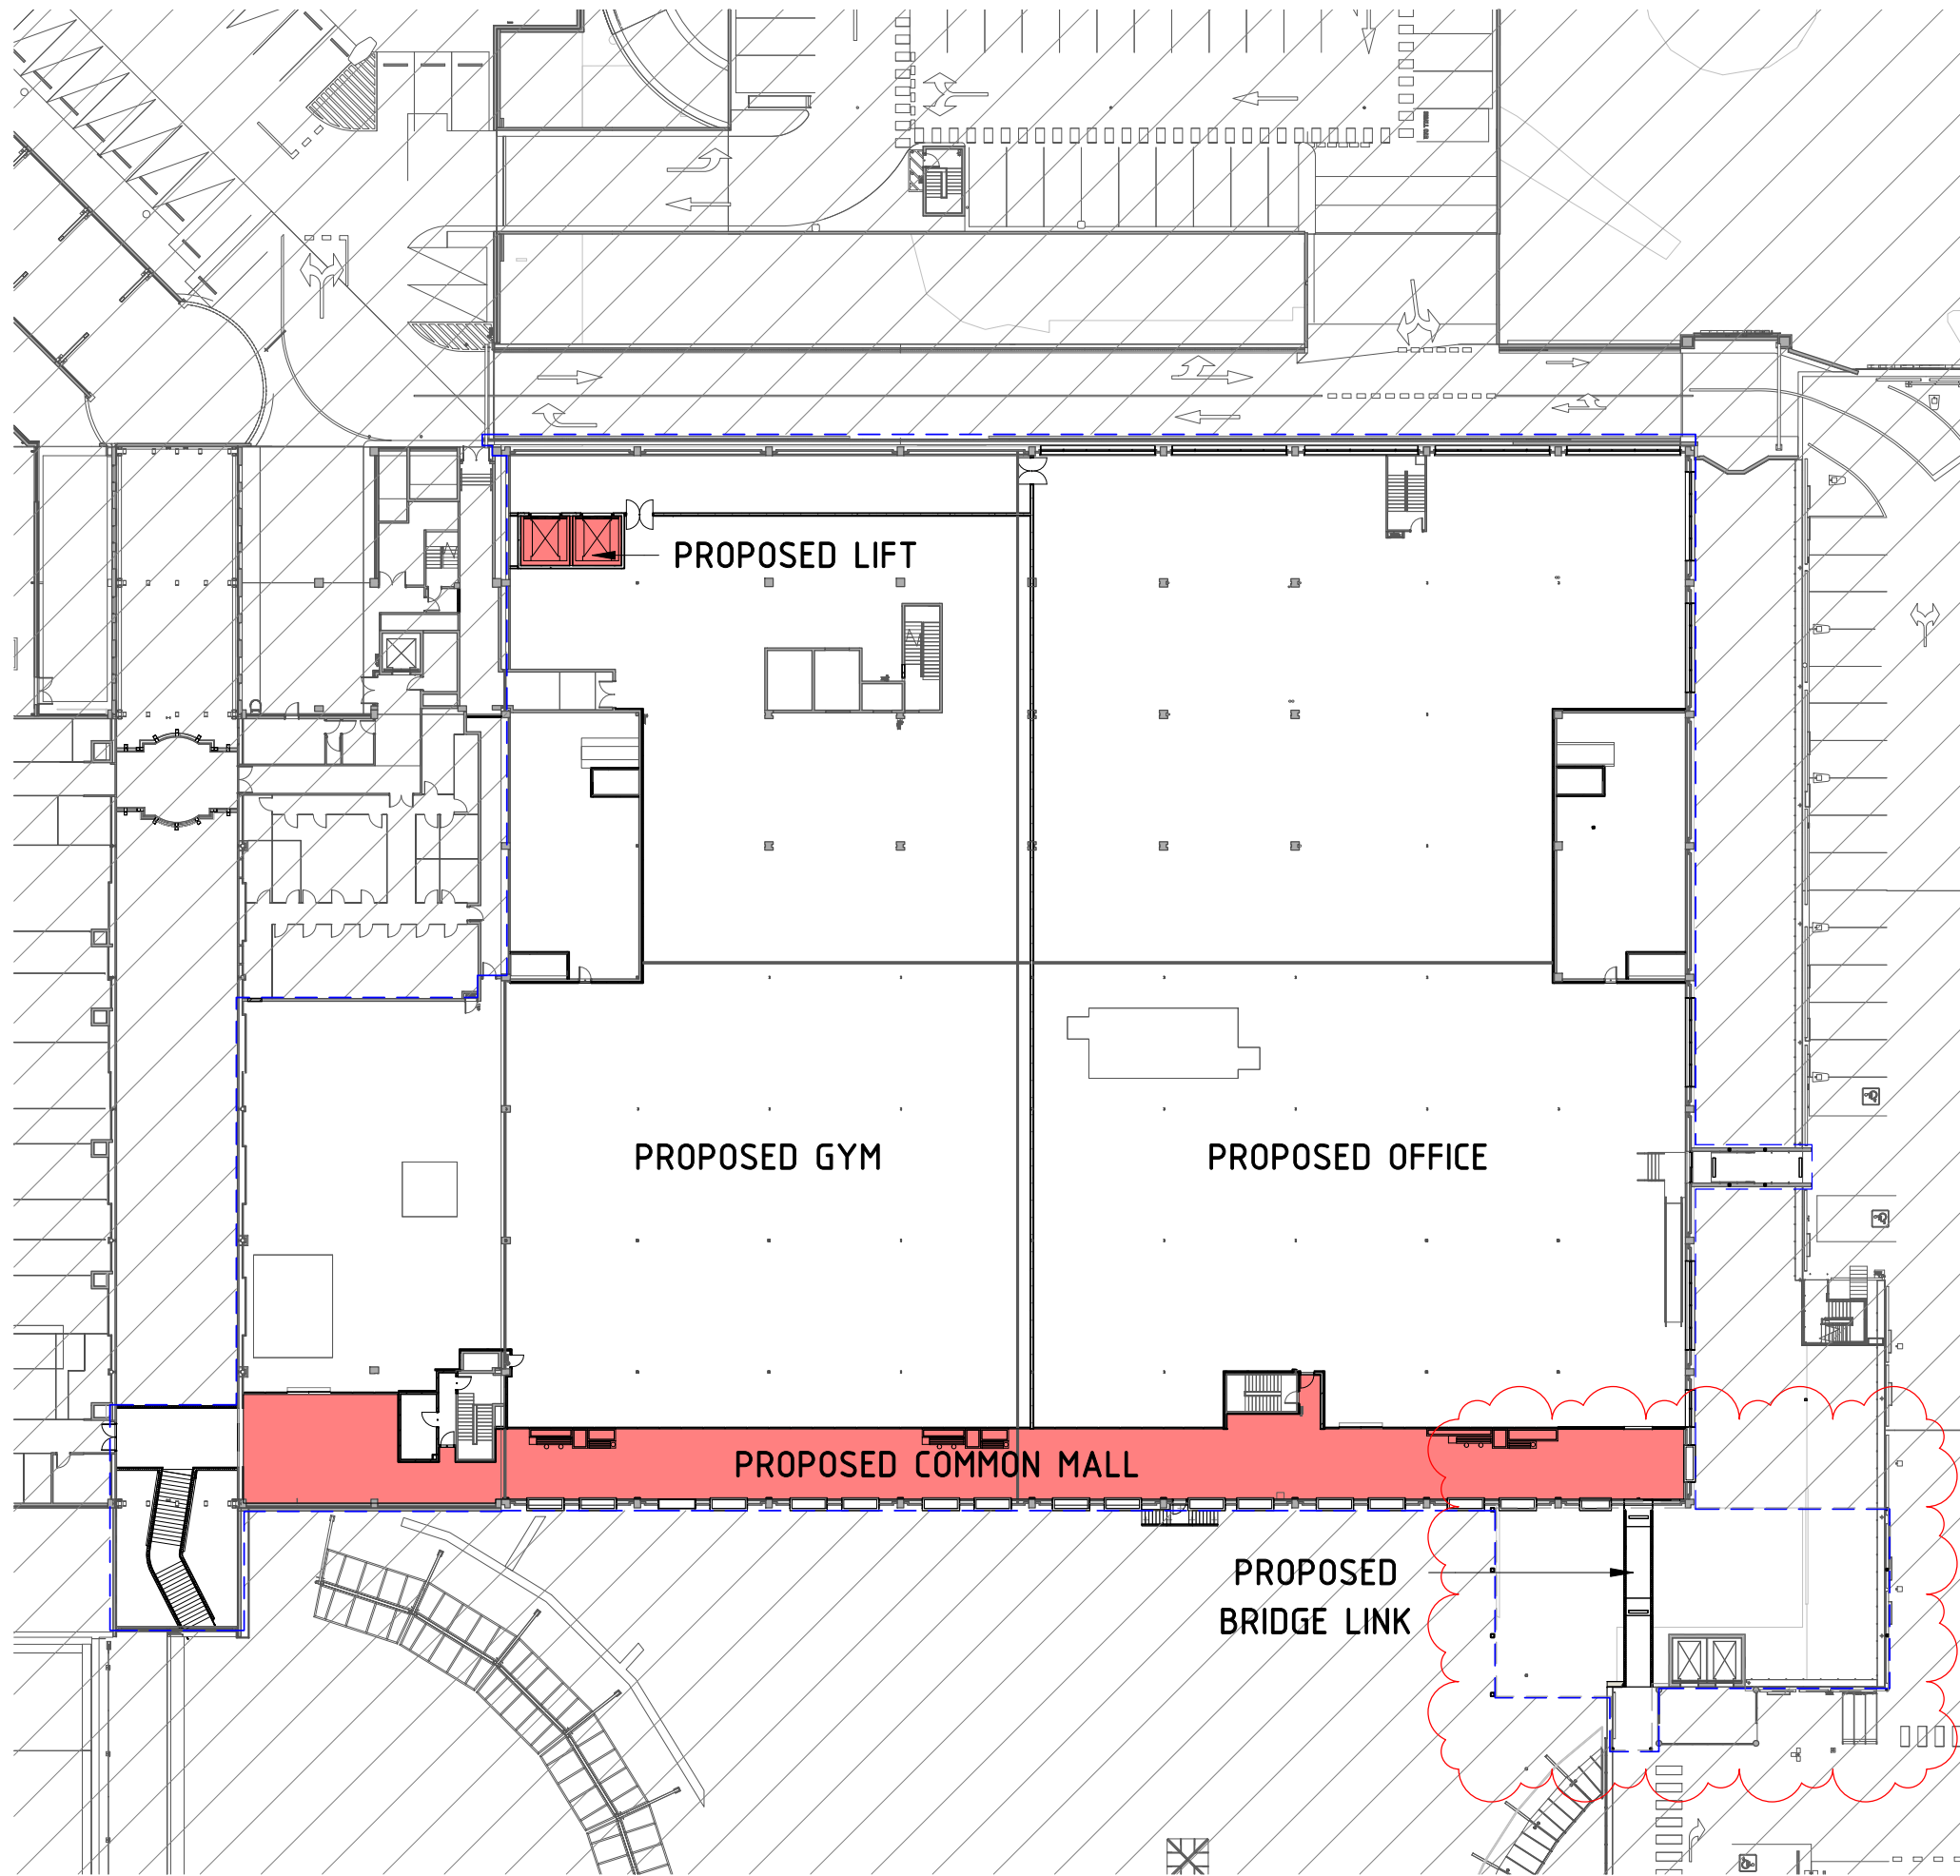


3 STAGE 2D PROPOSED PLAN - LEVEL 2 GFA MODIFICATIONS
1 : 500

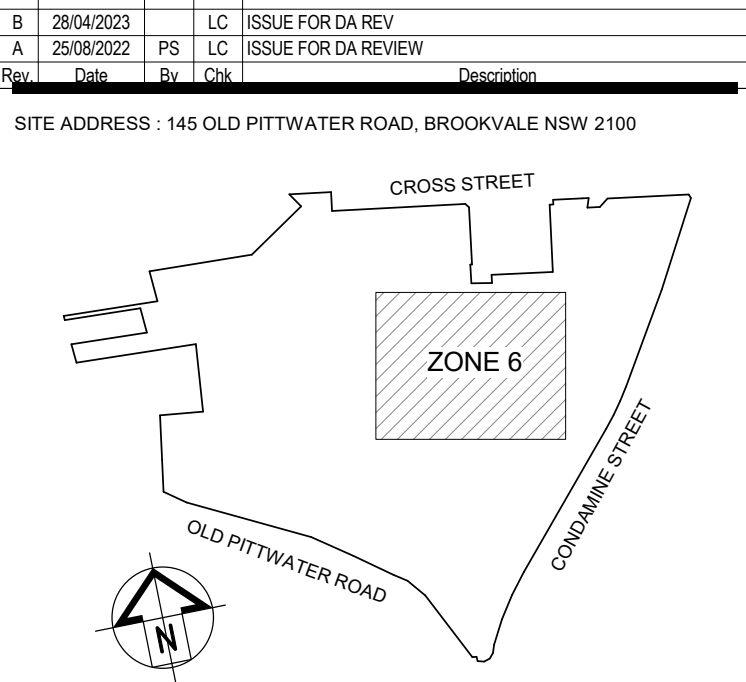

dexus

SCENTRE GROUP

Scentre Design & Construction
"people protecting people"

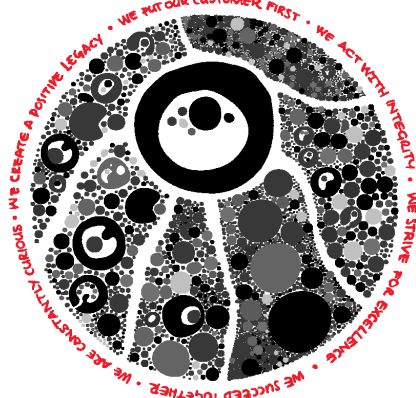

General Note:
ALL INFORMATION TO BE OBTAINED FROM THIS DRAWING IS TO BE USED ONLY FOR THE PURPOSES OF THE PROJECT AND IS NOT TO BE USED FOR ANY OTHER PURPOSE. THE USER OF THIS DRAWING IS TO BE RESPONSIBLE FOR THE ACCURACY OF THE INFORMATION OBTAINED FROM THIS DRAWING. 

SCENTRE GROUP

Creating Extra-ordinary Places. Connecting & Enriching Communities

WARRINGAH

STAGE 2B DEVELOPMENT APPLICATION

Scentre Design and Construction Pty Limited
85 Castlereagh Street Sydney NSW 2000
Phone (02) 9558 7000 Fax (02) 9558 8500
GPO Box 4004 Sydney NSW 2001
NSW 1500 200 200

Title

STAGE 2D

Drawing Scale

As Indicated

Project No.


D11762

Drawing No.

Revision

SDC-01.0015

B

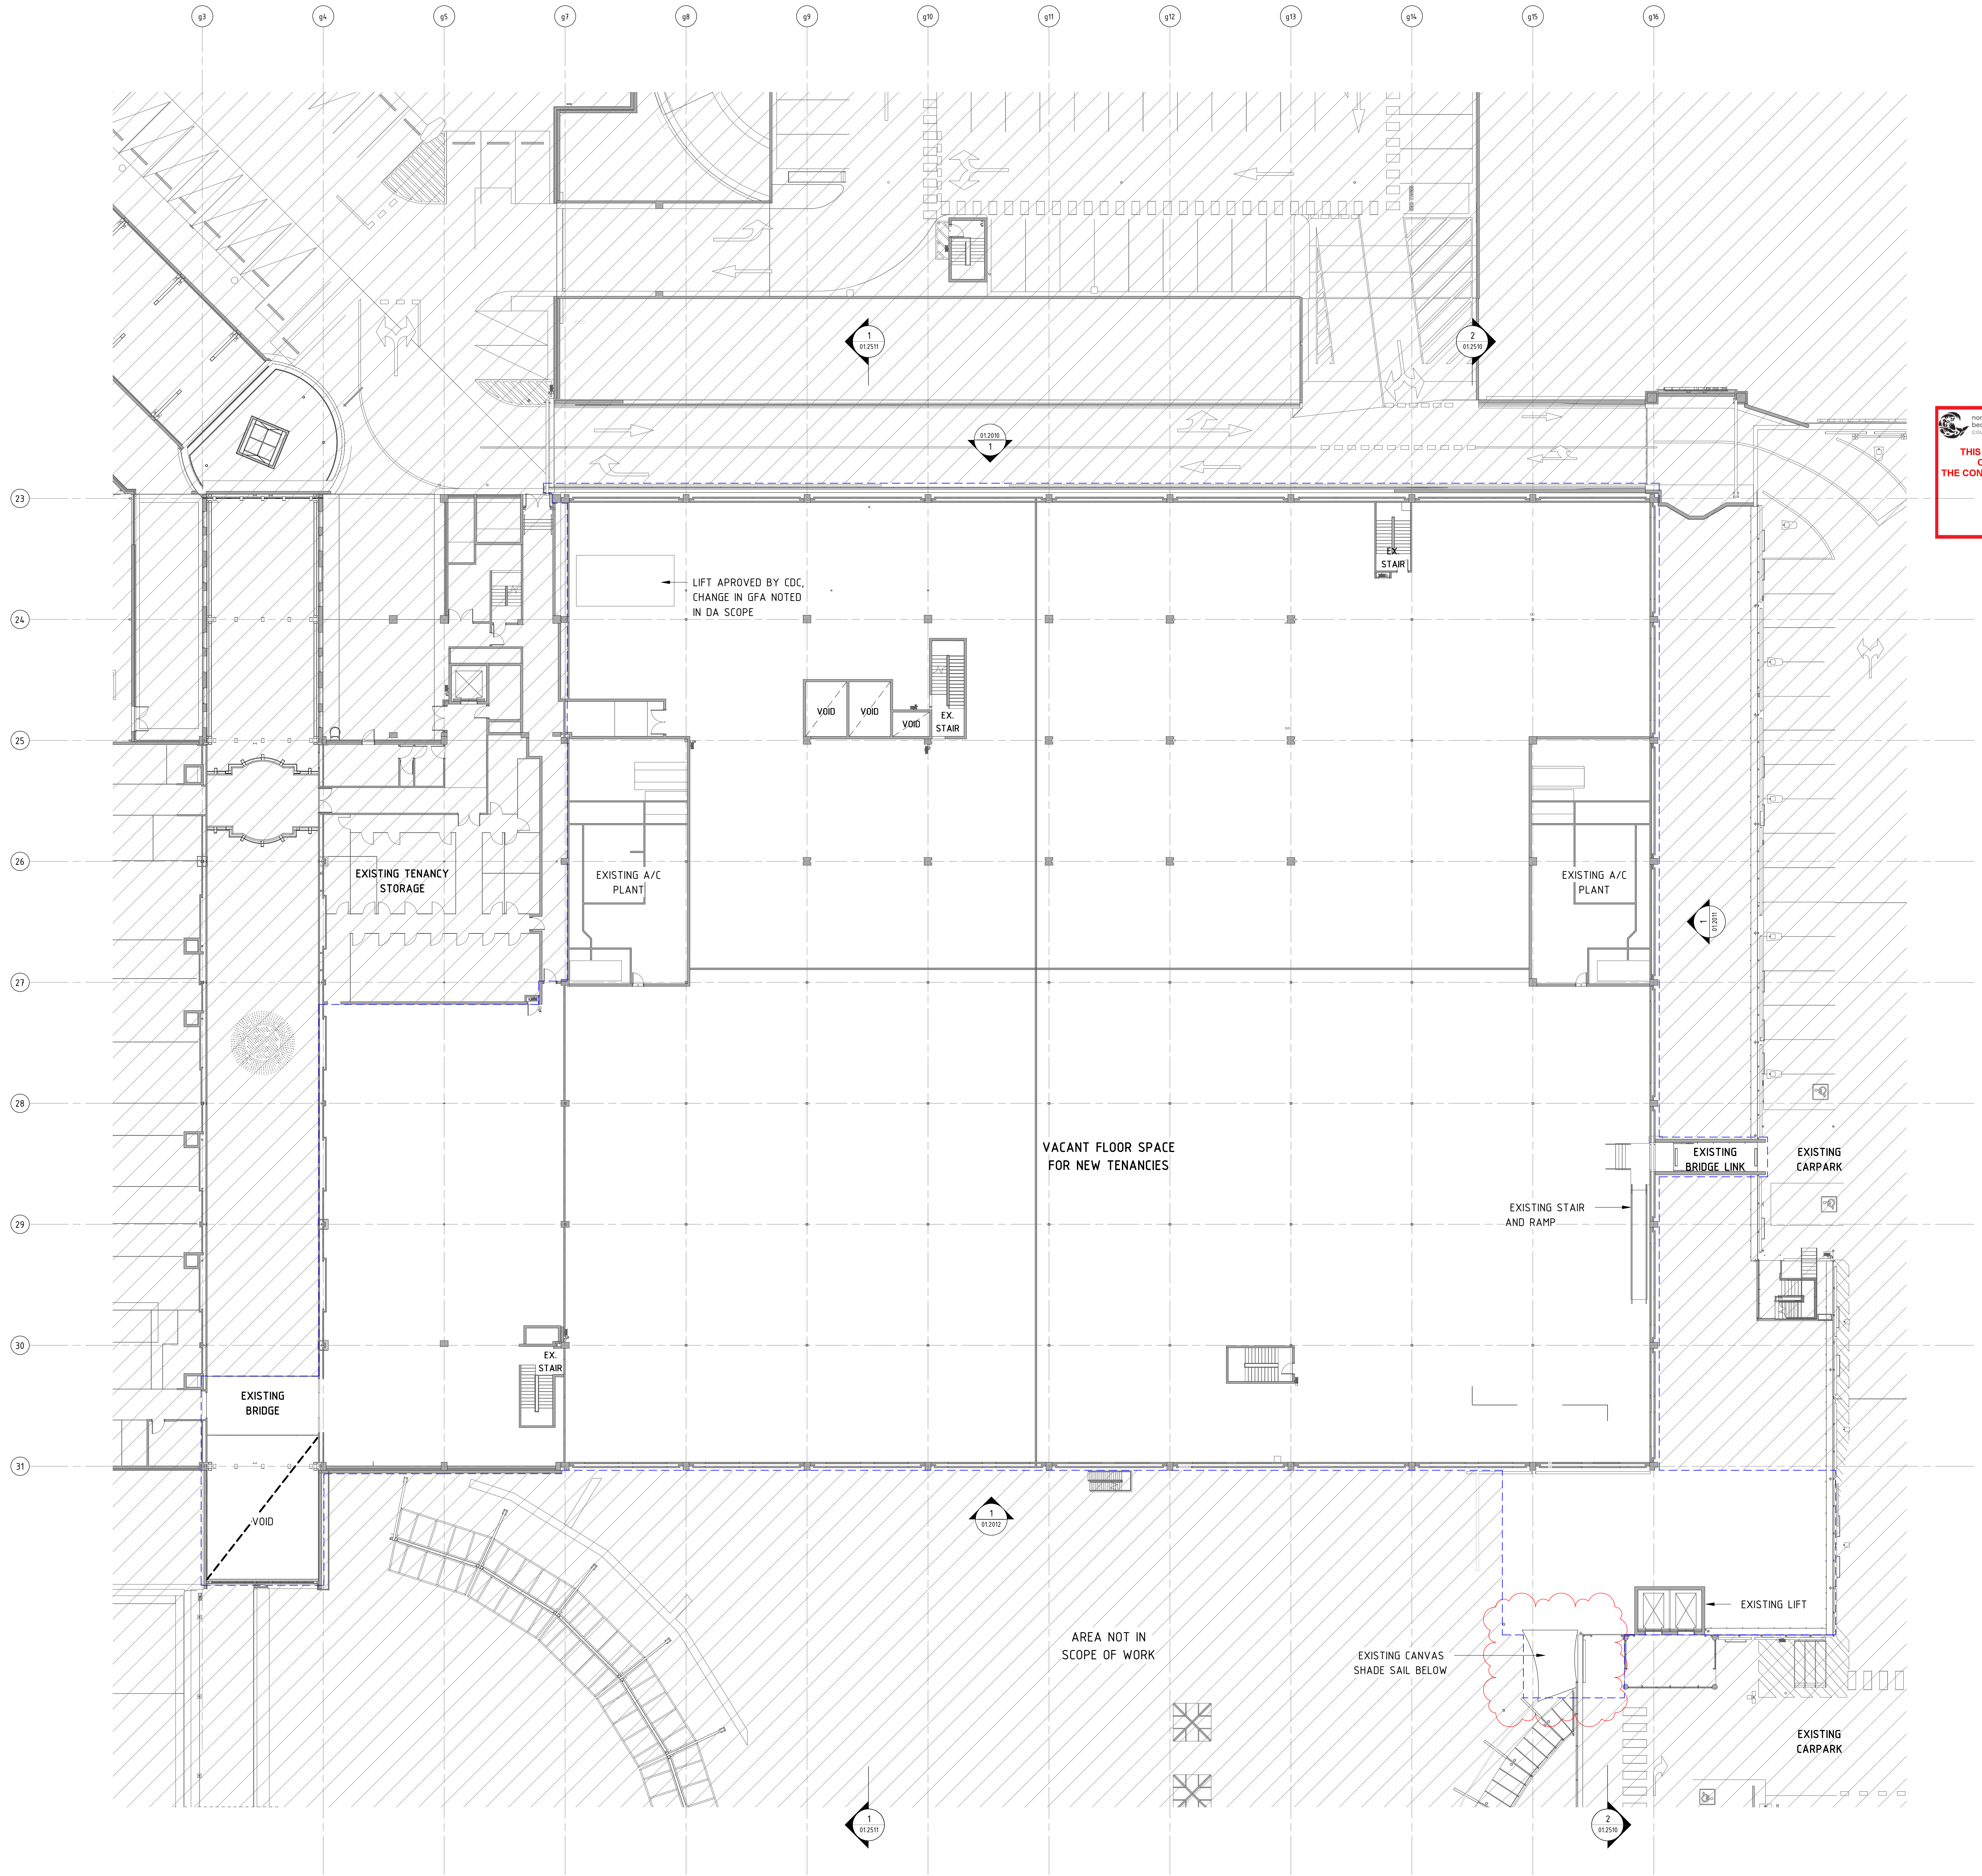


1 STAGE 2D EXISTING PLAN - LEVEL 2
1 : 200

SCOPE LEGEND	
	AREA IN SCOPE
	AREA NOT IN SCOPE

B	28/04/2023	LC	ISSUE FOR DA REVIEW
A	25/09/2022	PS	LC
25/09/2022		PS	LC
25/09/2022		PS	LC


SITE ADDRESS: 145 OLD PITWATER ROAD, BROOKVALE NSW 2100

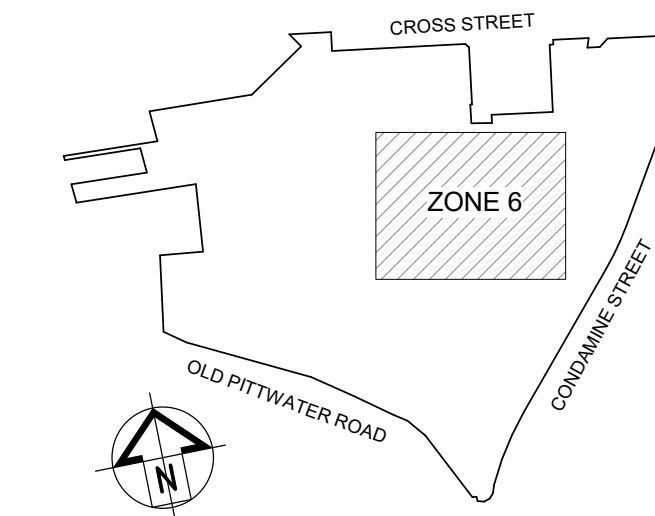

dexus

SCENTRE GROUP

Scentre Design & Construction
"people protecting people"

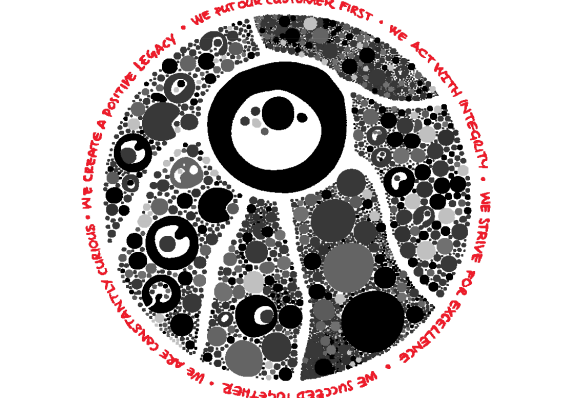

General Note:
ALL INFORMATION TO BE OBTAINED FROM THE Scentre Group ONLY TO BE USED FOR THE PURPOSES OF THE DA REVIEW ONLY. Scentre Group is not responsible for any errors or omissions in the DA REVIEW. 

SCENTRE GROUP

Creating Extra-ordinary Places. Connecting & Enriching Communities

WARRINGAH

STAGE 2B DEVELOPMENT APPLICATION

Scentre Design and Construction Pty Limited
85 Castlereagh Street Sydney NSW 2000
Phone (02) 8558 7000 Fax (02) 8558 8500
GPO Box 4004 Sydney NSW 2001
NSW 1500 267 261



STAGE 2D
EXISTING PLAN -
LEVEL 02

Drawing Scale	Scale Bar 1:1
As Indicated	
Project No.	Plot Date
D11762	16/05/2023
	11:51:21 AM

Drawing No.	Revision
SDC-01.0413	B

SCOPE LEGEND	
	AREA IN SCOPE
	AREA NOT IN SCOPE
	TO BE DEMOLISHED

 **THIS PLAN IS TO BE READ IN CONJUNCTION WITH THE CONDITIONS OF DEVELOPMENT CONSENT MOD2023/0271**

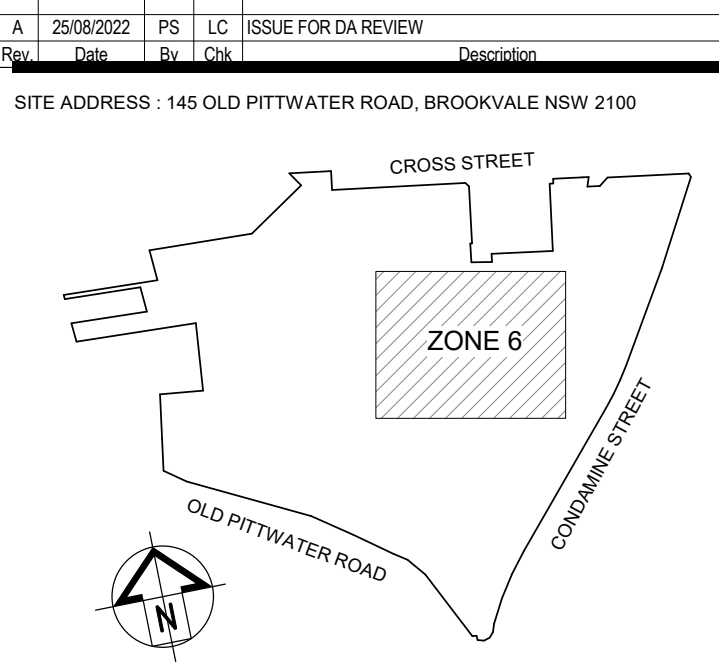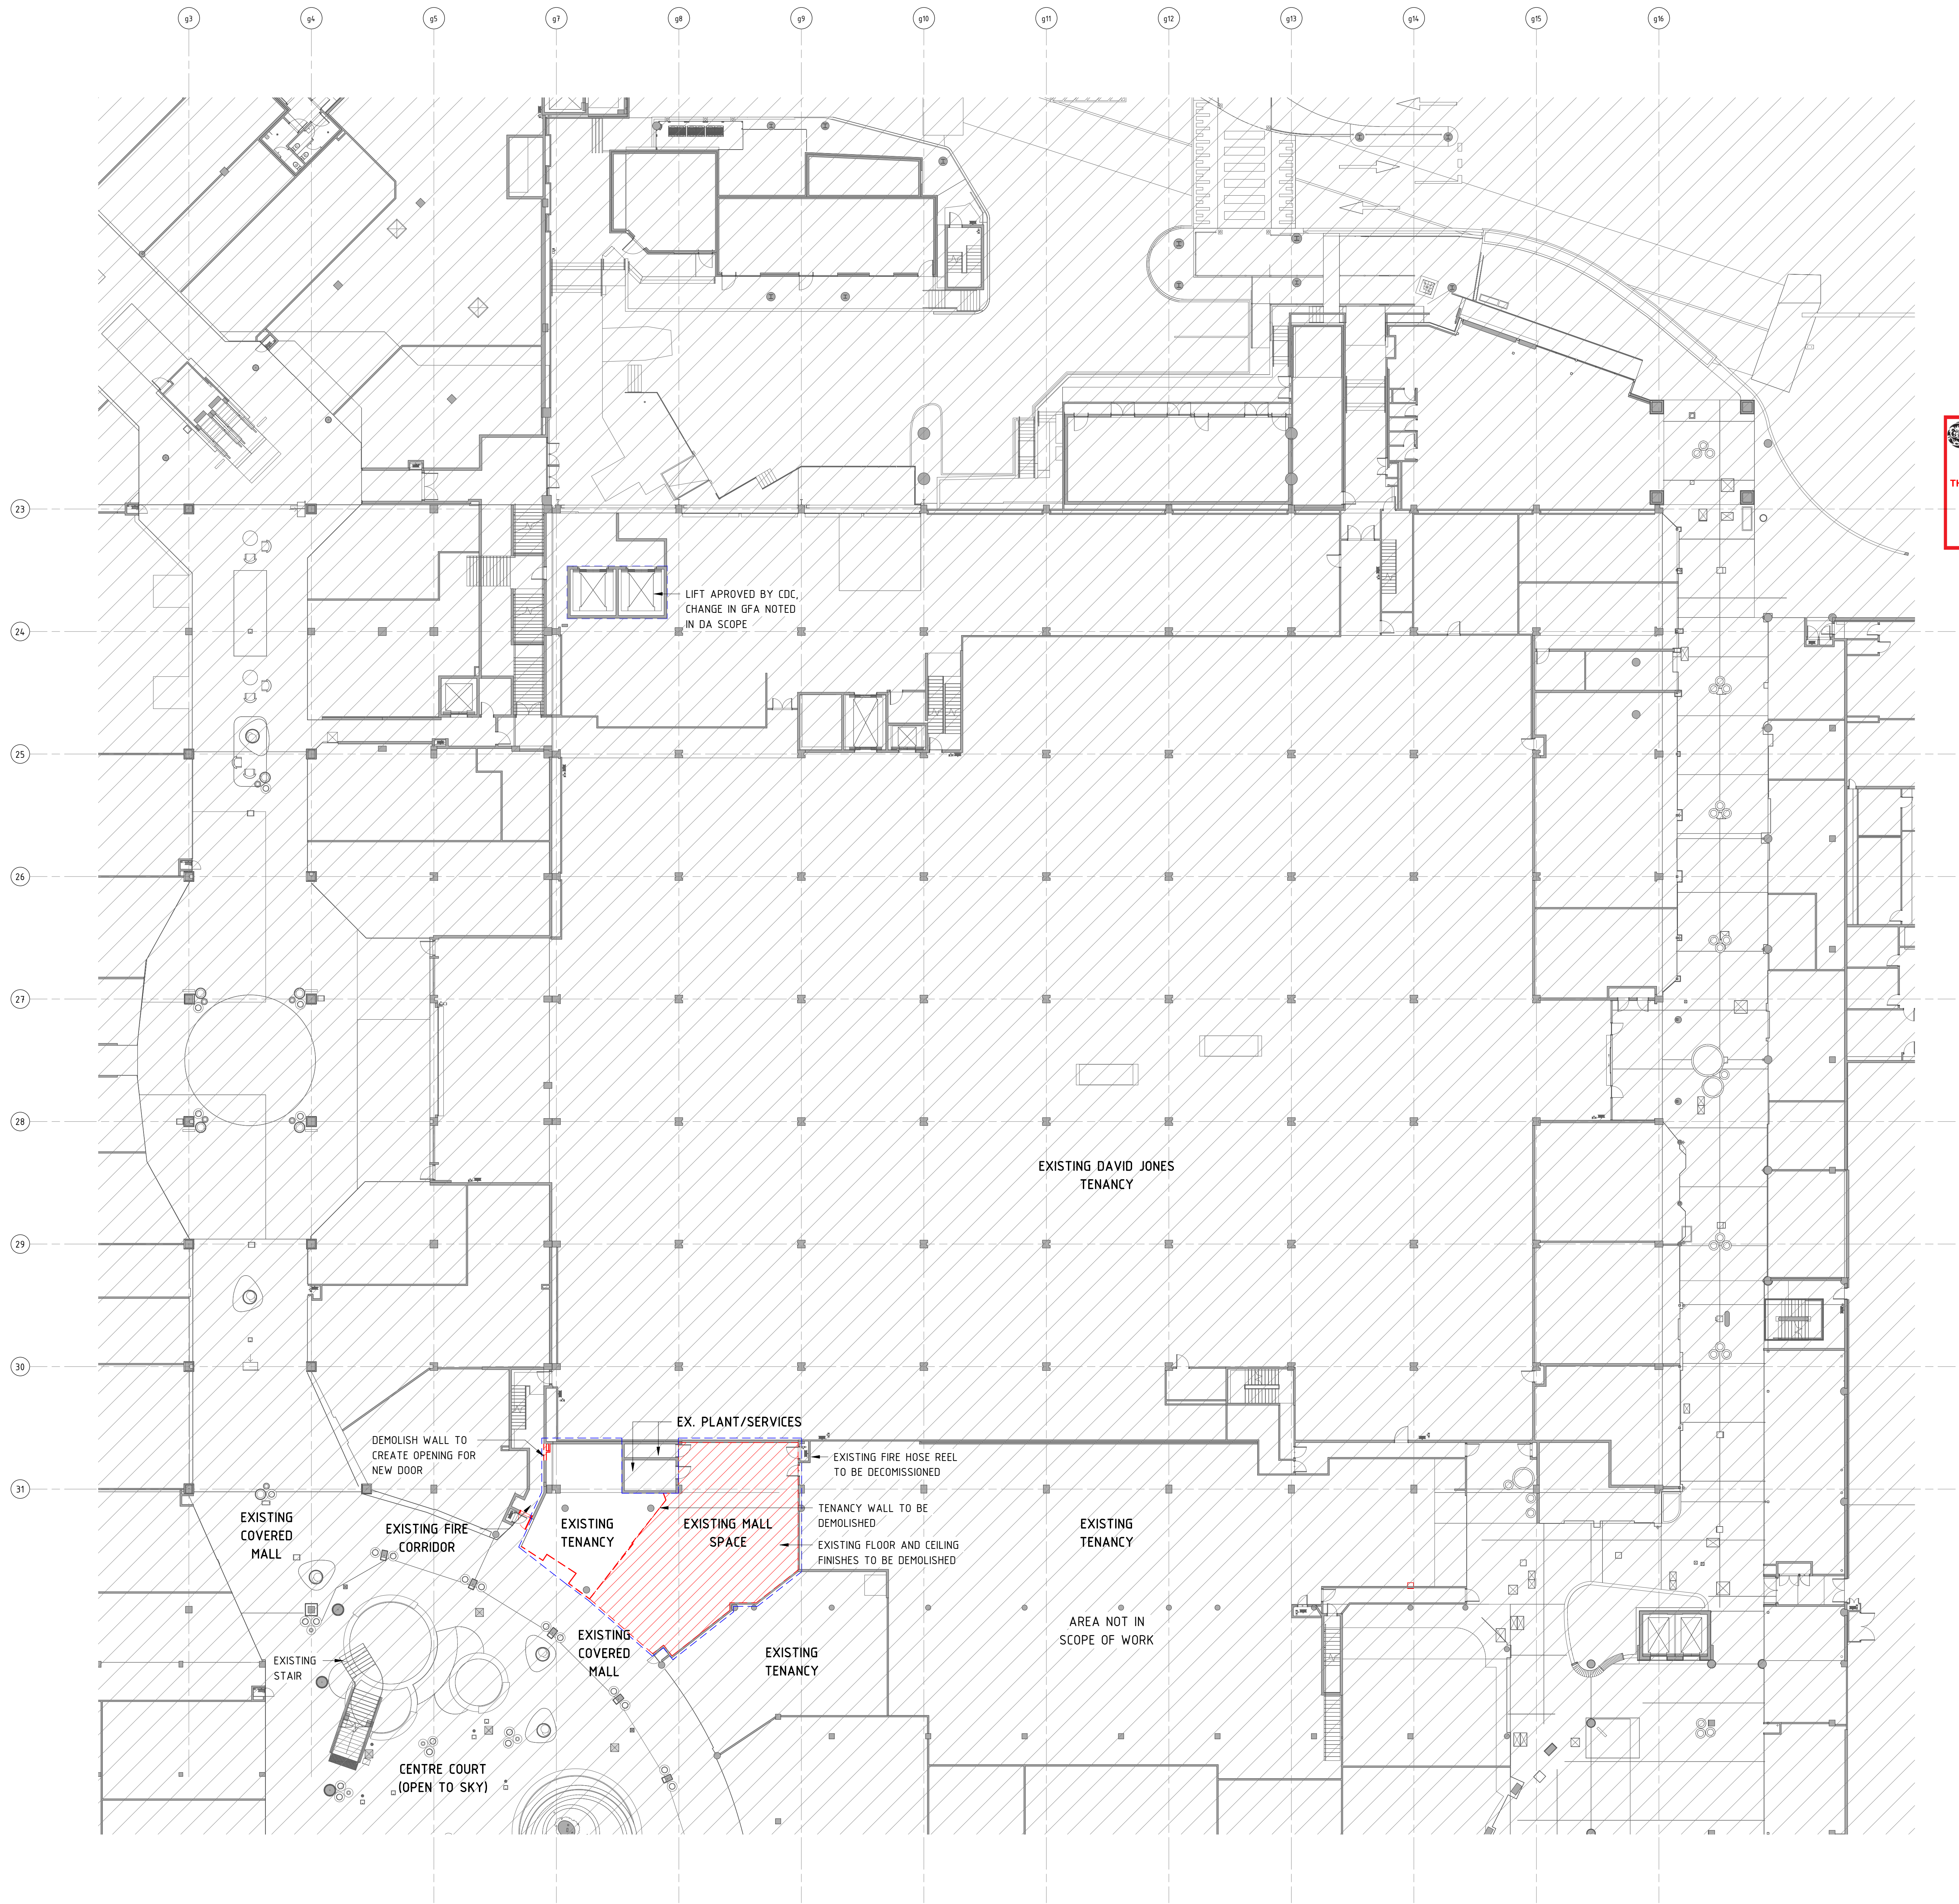

dexus

SCENTRE GROUP
Scentre Design & Construction
"people protecting people"



General Note:
ALL INFORMATION TO BE CHECKED ON SITE. NOTHING WARRINGAH ONLY TO BE USED. REFER TO ALL DATA, DRAWINGS, STRUCTURES, AND CONCRETE, A LIMITED LIABILITY PARTNER COMPANY. ALL INFORMATION TO BE CHECKED ON SITE. NOTHING WARRINGAH ONLY TO BE USED. REFER TO ALL DATA, DRAWINGS, STRUCTURES, AND CONCRETE, A LIMITED LIABILITY PARTNER COMPANY.

SCENTRE GROUP
Creating Extra-ordinary Places. Connecting & Enriching Communities

WARRINGAH
STAGE 2B DEVELOPMENT APPLICATION

Scentre Design and Construction Pty Limited
85 Castlereagh Street Sydney NSW 2000
Phone (02) 8558 7000 Fax (02) 8558 8500
GPO Box 4004 Sydney NSW 2001
MCN 000 267 261




**STAGE 2D
DEMOLITION PLAN -
GROUND LEVEL**

Drawing Scale	Scale Bar 1:1
As Indicated	
Project No.	Plot Date
D11762	16/12/2022 2:15:43 PM
Drawing No.	Revision
SDC-01.0511	A

1 STAGE 2D DEMOLITION PLAN - GROUND LEVEL
1 : 200




SCOPE LEGEND

	AREA IN SCOPE
	AREA NOT IN SCOPE
	TO BE DEMOLISHED

B	26/04/2023		LC	ISSUE FOR DA REV
A	25/08/2022	PS	LC	ISSUE FOR DA REVIEW
Rev	Date	By	Chk	Description

SITE ADDRESS: 145 OLD PITTSWATER ROAD, BROOKVALE NSW 2100

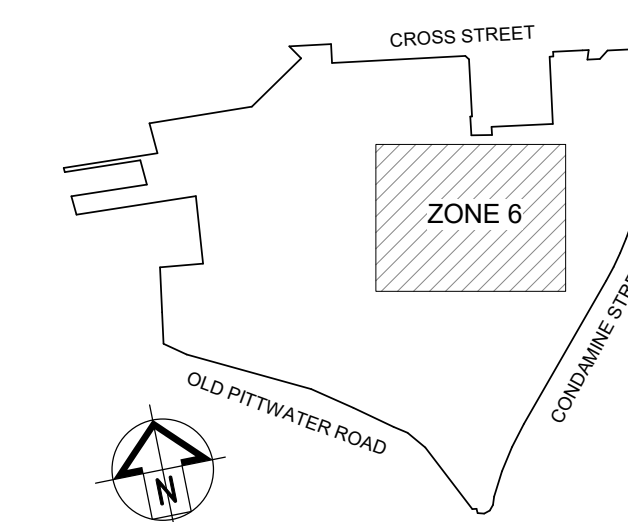

dexus

SCENTRE GROUP

Scentre Design & Construction
"people protecting people"



General Note
ALL DIMENSIONS TO BE CHECKED ON SITE. WRITTEN DIMENSIONS ONLY TO BE USED. RE-
DESIGN, DRAWINGS, STRUCTURAL, MECHANICAL, & SERVICES DRAWINGS BEFORE COMMEN-
CING WORK. REFER ANY DISCREPANCIES TO THE ARCHITECT. DO NOT SCALE FROM DRAWING.
COPYRIGHT OF THE DESIGN SHOWN HEREIN IS RETAINED BY SCENTRE DESIGN AND CO.
WRITTEN AUTHORITY IS REQUIRED FOR ANY REPRODUCTION.

SCENTRE GROUP

Creating Extra-ordinary Places, Connecting & Enriching Communities

WARRINGAH

STAGE 2B DEVELOPMENT APPLICATION

Scentre Design and Construction Pty Limited
85 Castlereagh Street, Sydney NSW 2000
Phone (02) 9358 7000 Fax (02) 9028 8500
GPO Box 4004 Sydney NSW 2001
ACN 000 267 265

Title _____

STAGE 2D

STAGE 2D

DEMOLITION PLAN

LEVEL 02

LEVEL 02

Drawing Scale	Scale Bar 1:1
---------------	---------------

Carbon source	Growth score
As	~5
Glu	~10
Suc	~15
Stc	~38

indicated	
Receipt No.	Rev. Date

Project No.	Plot Date
D11762	16/05/2023

DT1702 11:57:04 AM


Drawing No.	Revision
-------------	----------

DOI: 10.1002/anie.201205112


SDC-01.0513

[illegible][illegible]

SCOPE LEGEND	
	AREA IN SCOPE
	AREA NOT IN SCOPE
	TO BE DEMOLISHED

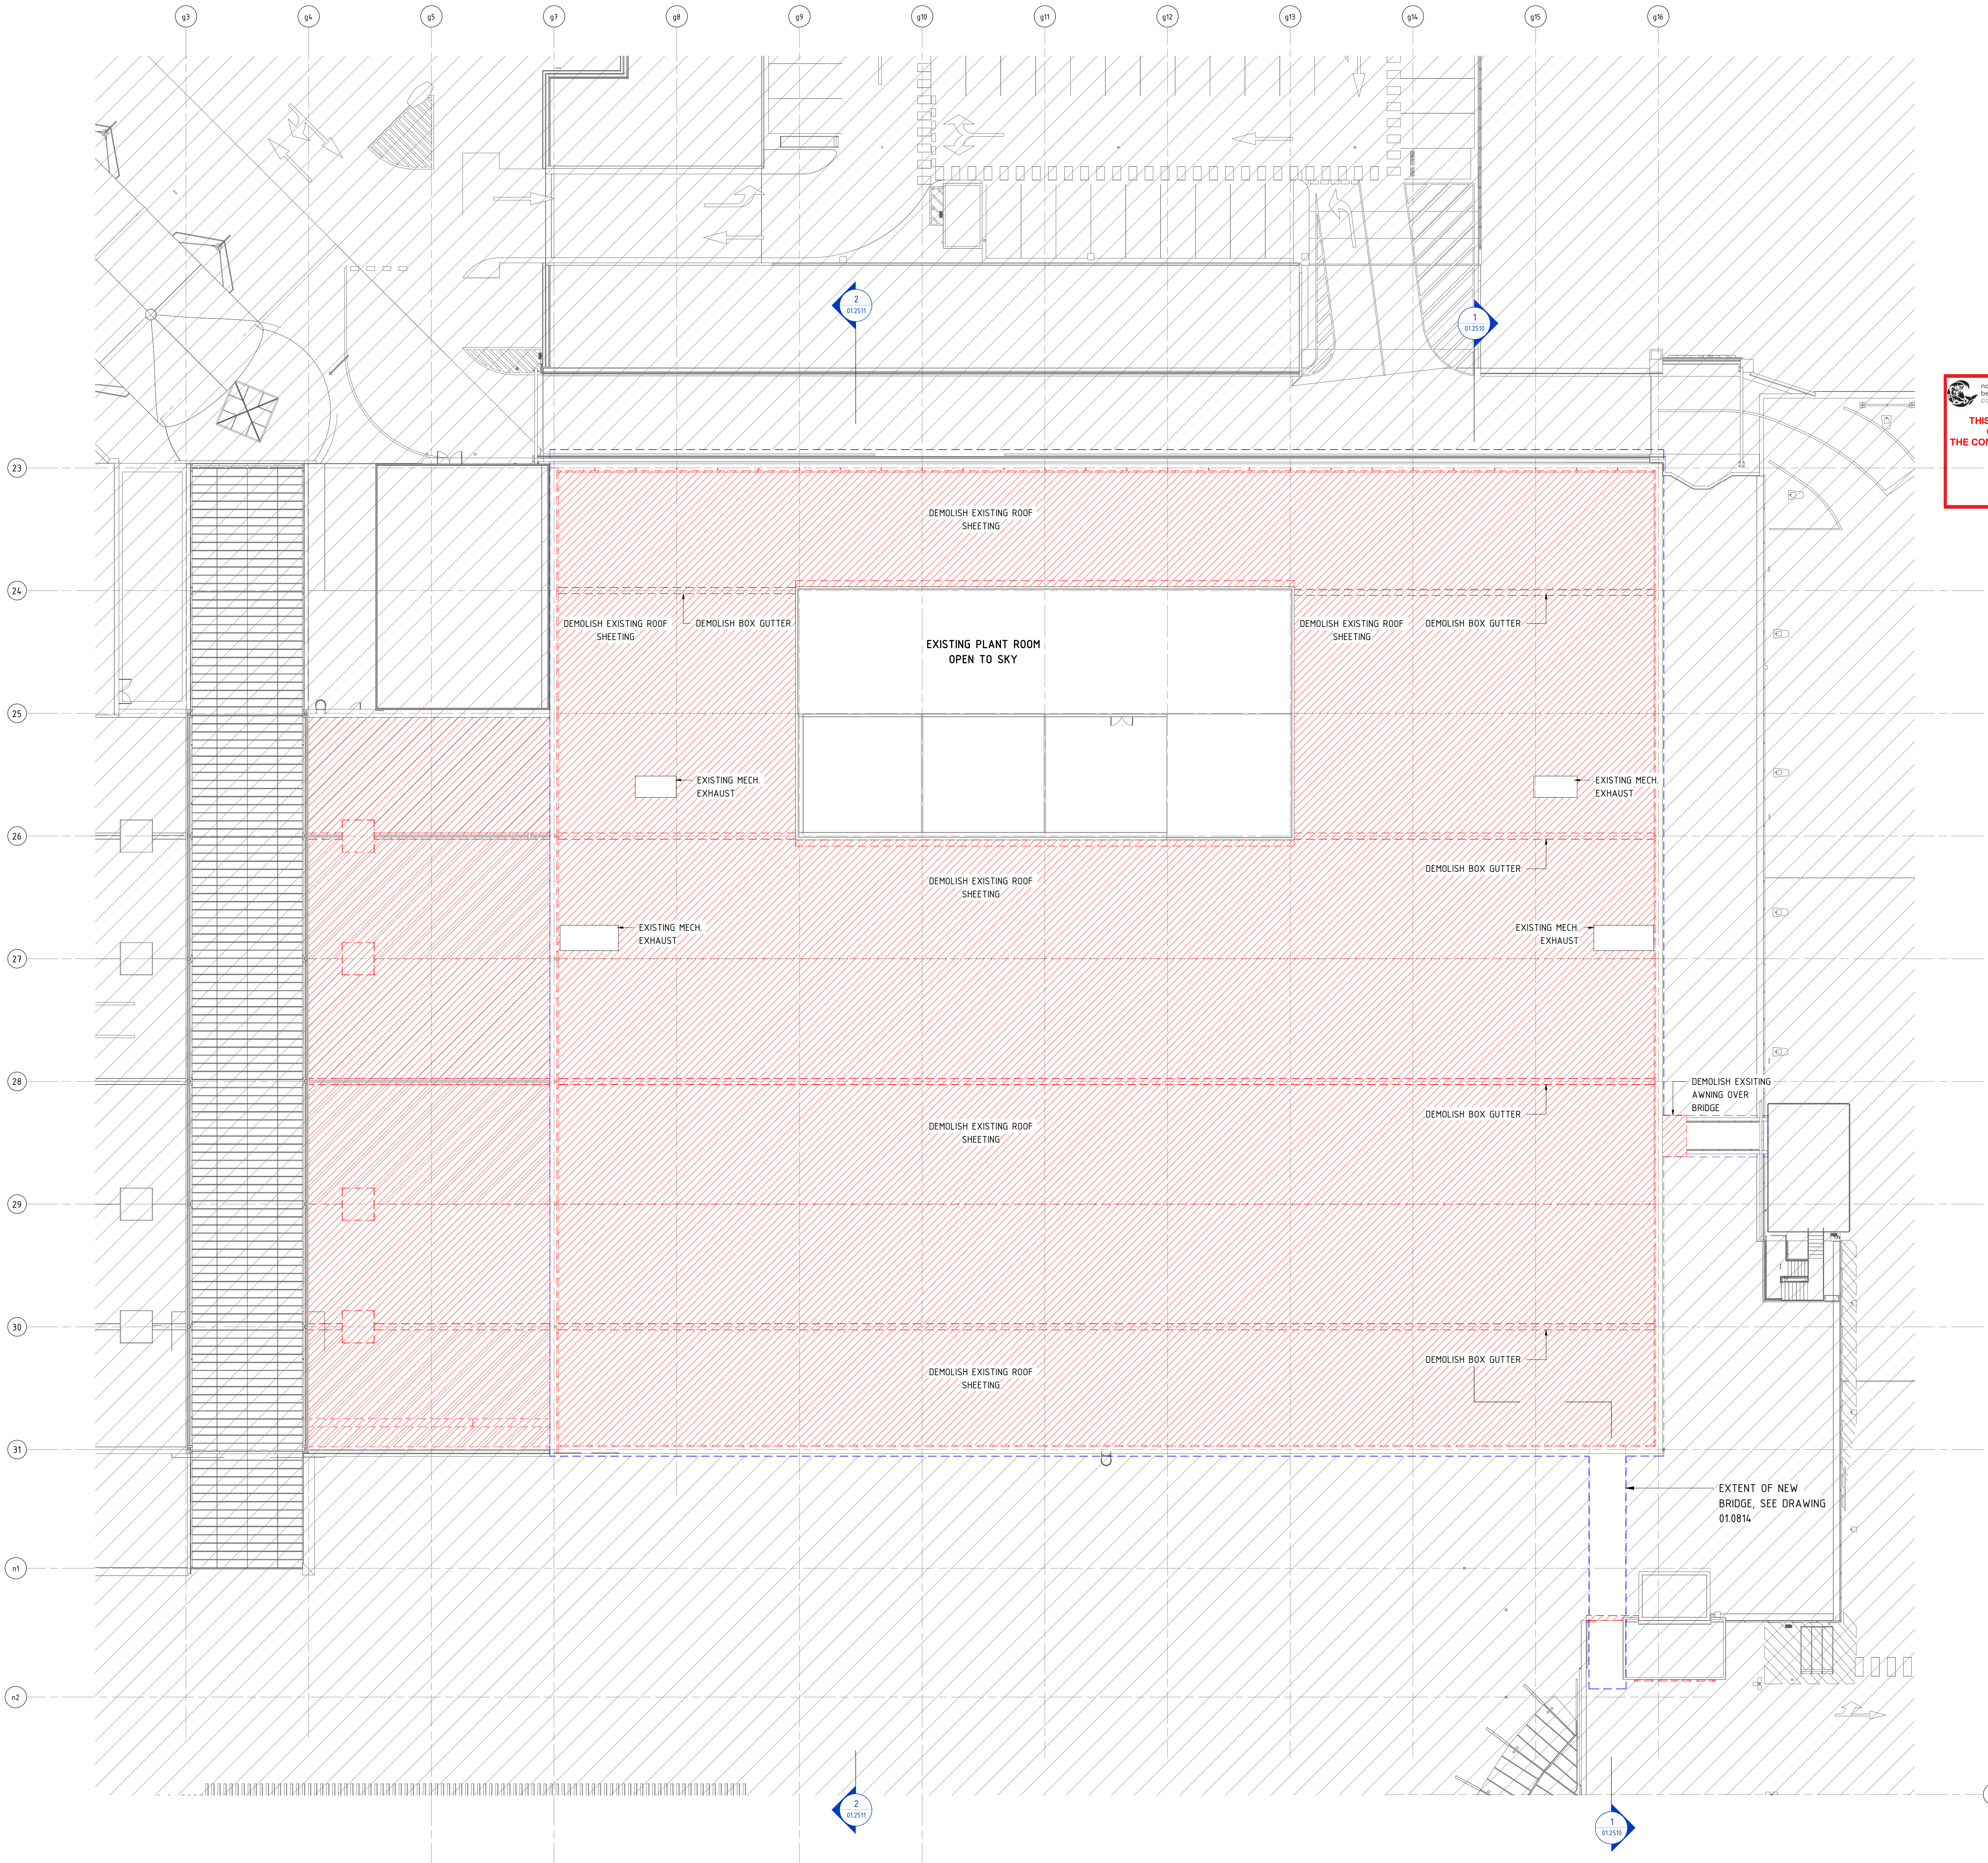


THIS PLAN IS TO BE READ IN CONJUNCTION WITH THE CONDITIONS OF DEVELOPMENT CONSENT MOD2023/0271

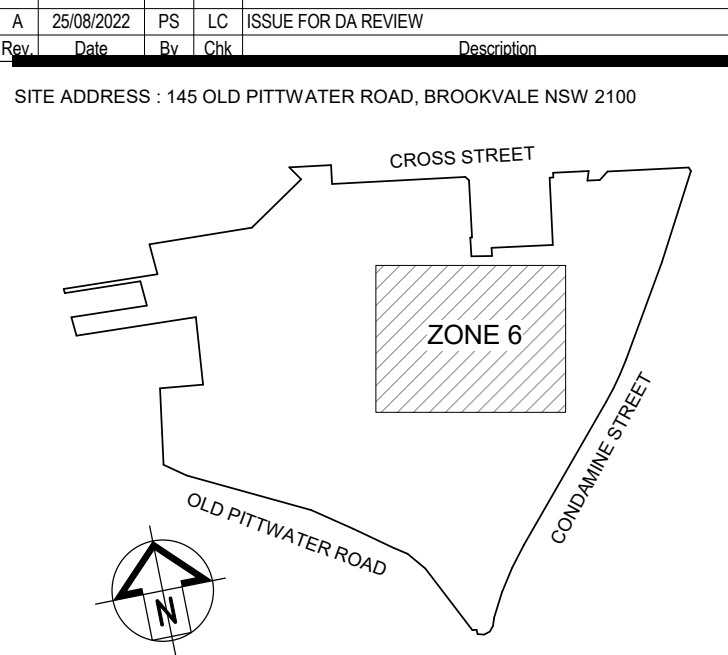

dexus

SCENTRE GROUP
Scentre Design & Construction
"people protecting people"

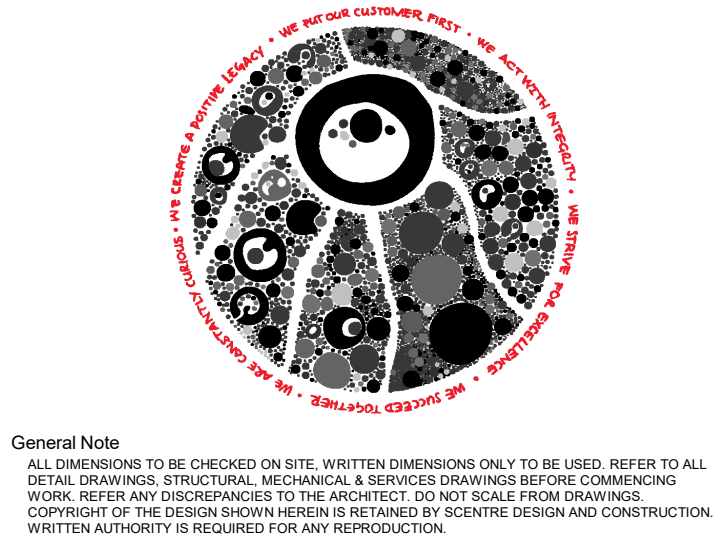

SCENTRE GROUP
Creating Extra-ordinary Places. Connecting & Enriching Communities.

WARRINGAH
STAGE 2B DEVELOPMENT APPLICATION


Scentre Design and Construction Pty Limited
85 Castlereagh Street Sydney NSW 2000
Phone (02) 8558 7000 Fax (02) 8558 8500
GPO Box 4004 Sydney NSW 2001
MCA 000 267 261

**STAGE 2D
DEMOLITION PLAN -
ROOF**

Drawing Scale As Indicated	Scale Bar 1:1
Project No. D11762	Plot Date 16/12/2022 2:16:57 PM

Drawing No. SDC-01.0514	Revision A
-----------------------------------	----------------------


1 STAGE 2D DEMOLITION PLAN - ROOF LEVEL
1 : 200

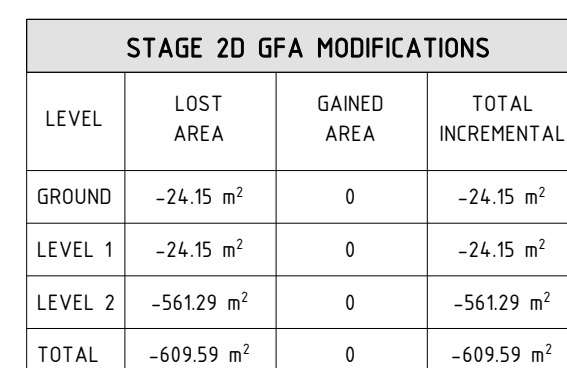

 northern
beaches
council

**THIS PLAN IS TO BE READ IN
CONJUNCTION WITH
THE CONDITIONS OF DEVELOPMENT
CONSENT**

MOD2023/0271

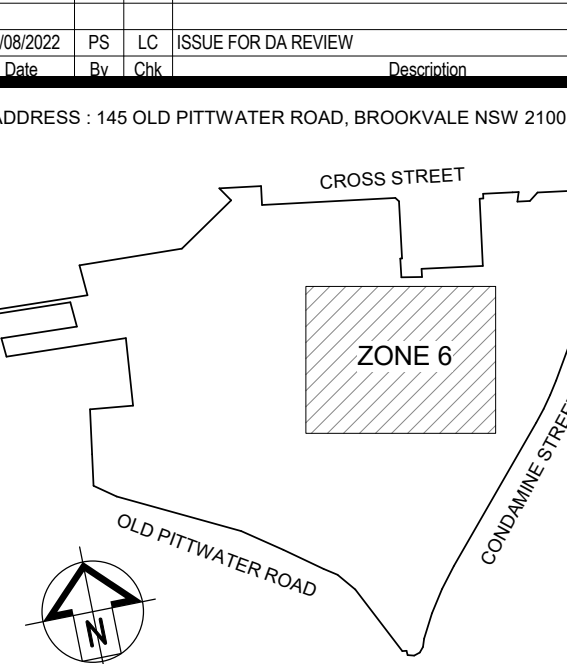

SCENTRE GROU
Scentre Design & Construction
"people protecting people"



SCENTRE GROUP
Creating Extra-ordinary Places, Connecting & Enriching Communities

STAGE 2B DEVELOPMENT APPLICATION


Scentre Design and Construction Pty Limited
85 Castlereagh Street, Sydney NSW 2000
Phone (02) 9358 7000 Fax (02) 9028 8500
GPO Box 4004 Sydney NSW 2001
ACN 050 257 255

Time

STAGE 2D PROPOSED PLAN - GROUND LEVEL

Drawing Scale As indicated	Scale Bar 1:1 0 10 20 30 40
Project No. D11762	Plot Date 16/12/2022 2:17:30 PM

Drawing No. **SDC-01.0811**

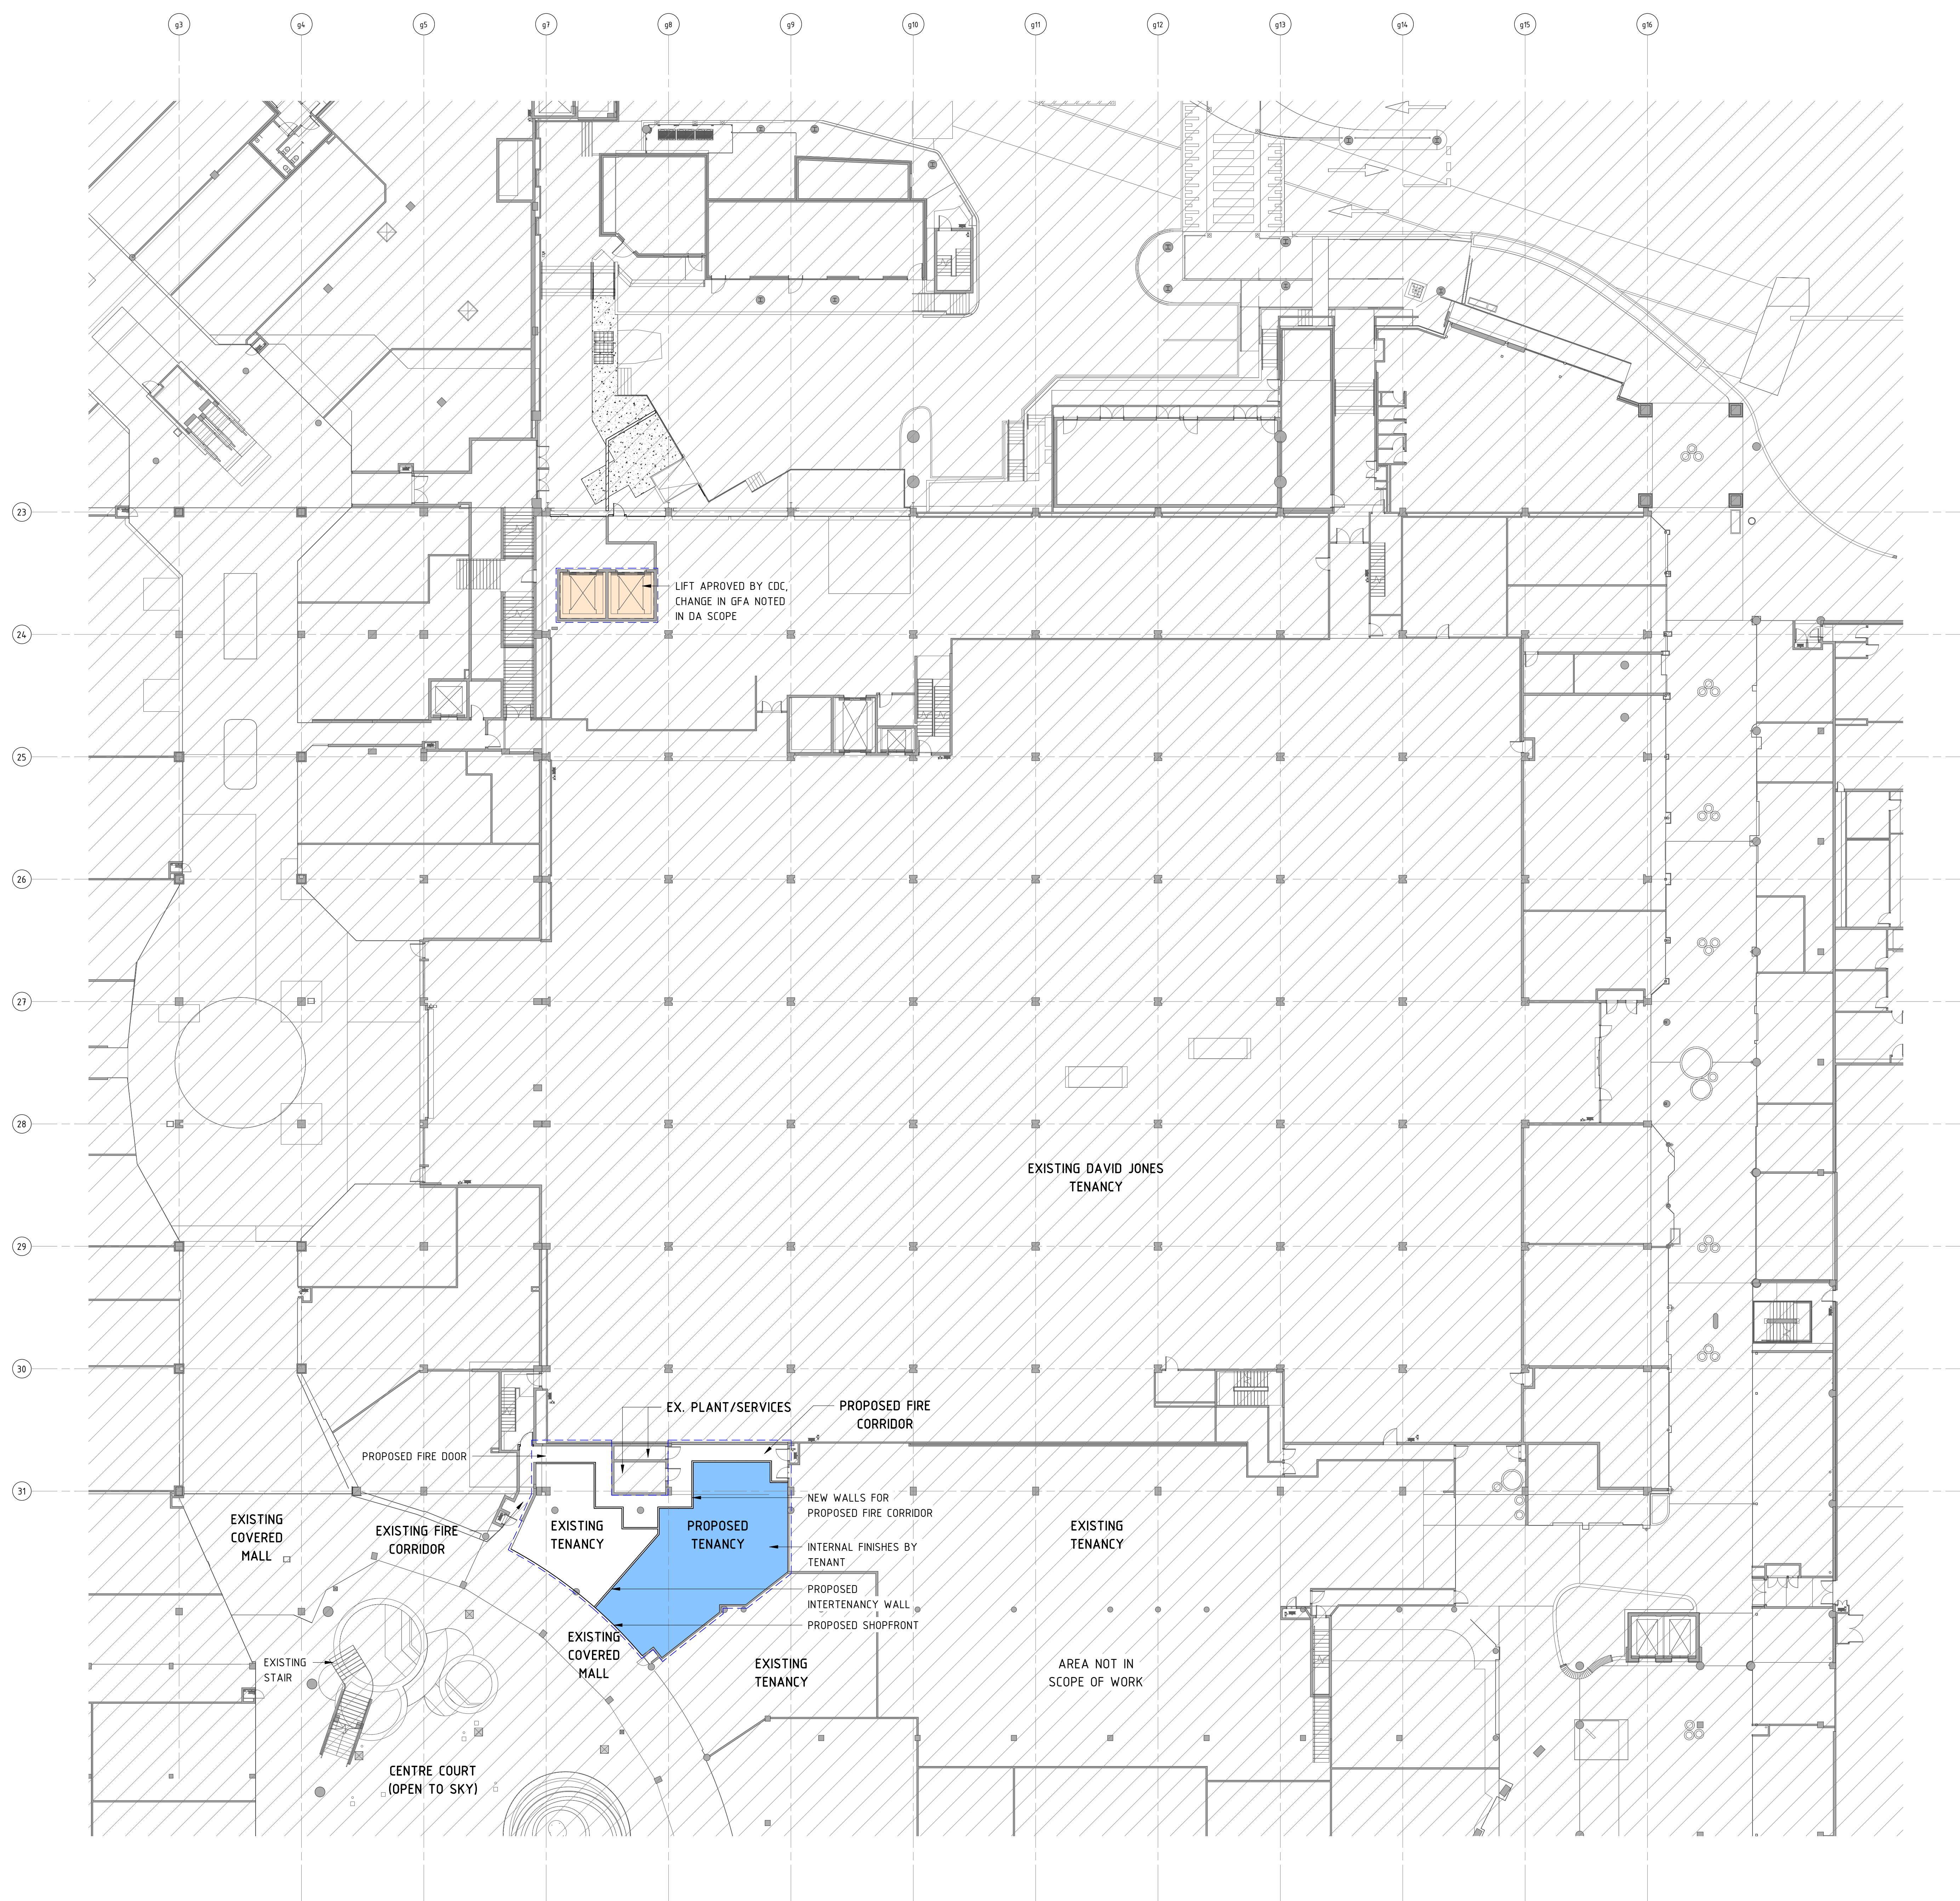


1 STAGE 2D PROPOSED PLAN - GROUND LEVEL
1 : 200



STAGE 2D GFA MODIFICATIONS			
LEVEL	LOST AREA	GAINED AREA	TOTAL INCREMENTAL
GROUND	-24.15 m ²	0	-24.15 m ²
LEVEL 1	-24.15 m ²	0	-24.15 m ²
LEVEL 2	-56129 m ²	0	-56129 m ²
TOTAL	-60959 m ²	0	-60959 m ²


A	25/08/2022	PS	LC	ISSUE FOR DA REVIEW
Rev	Date	By	Chk	Description

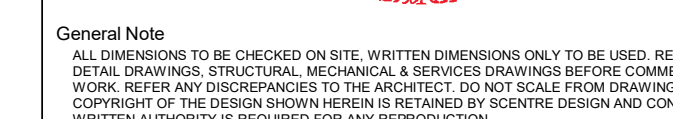


WARRINGAH
STAGE 2B DEVELOPMENT APPLICATION

Scentre Design and Construction Pty Limited
85 Castlereagh Street, Sydney NSW 2000
Phone (02) 9358 7000 Fax (02) 9028 8500
GPO Box 4004 Sydney NSW 2001
ACN 000 267 265

STAGE 2D
PROPOSED PLAN -
LEVEL 01

Drawing Scale As indicated	Scale Bar 1:1 
Project No. D11762	Plot Date 16/12/2022 2:18:19 PM

Drawing No.	Revision
SDC-01.0812	

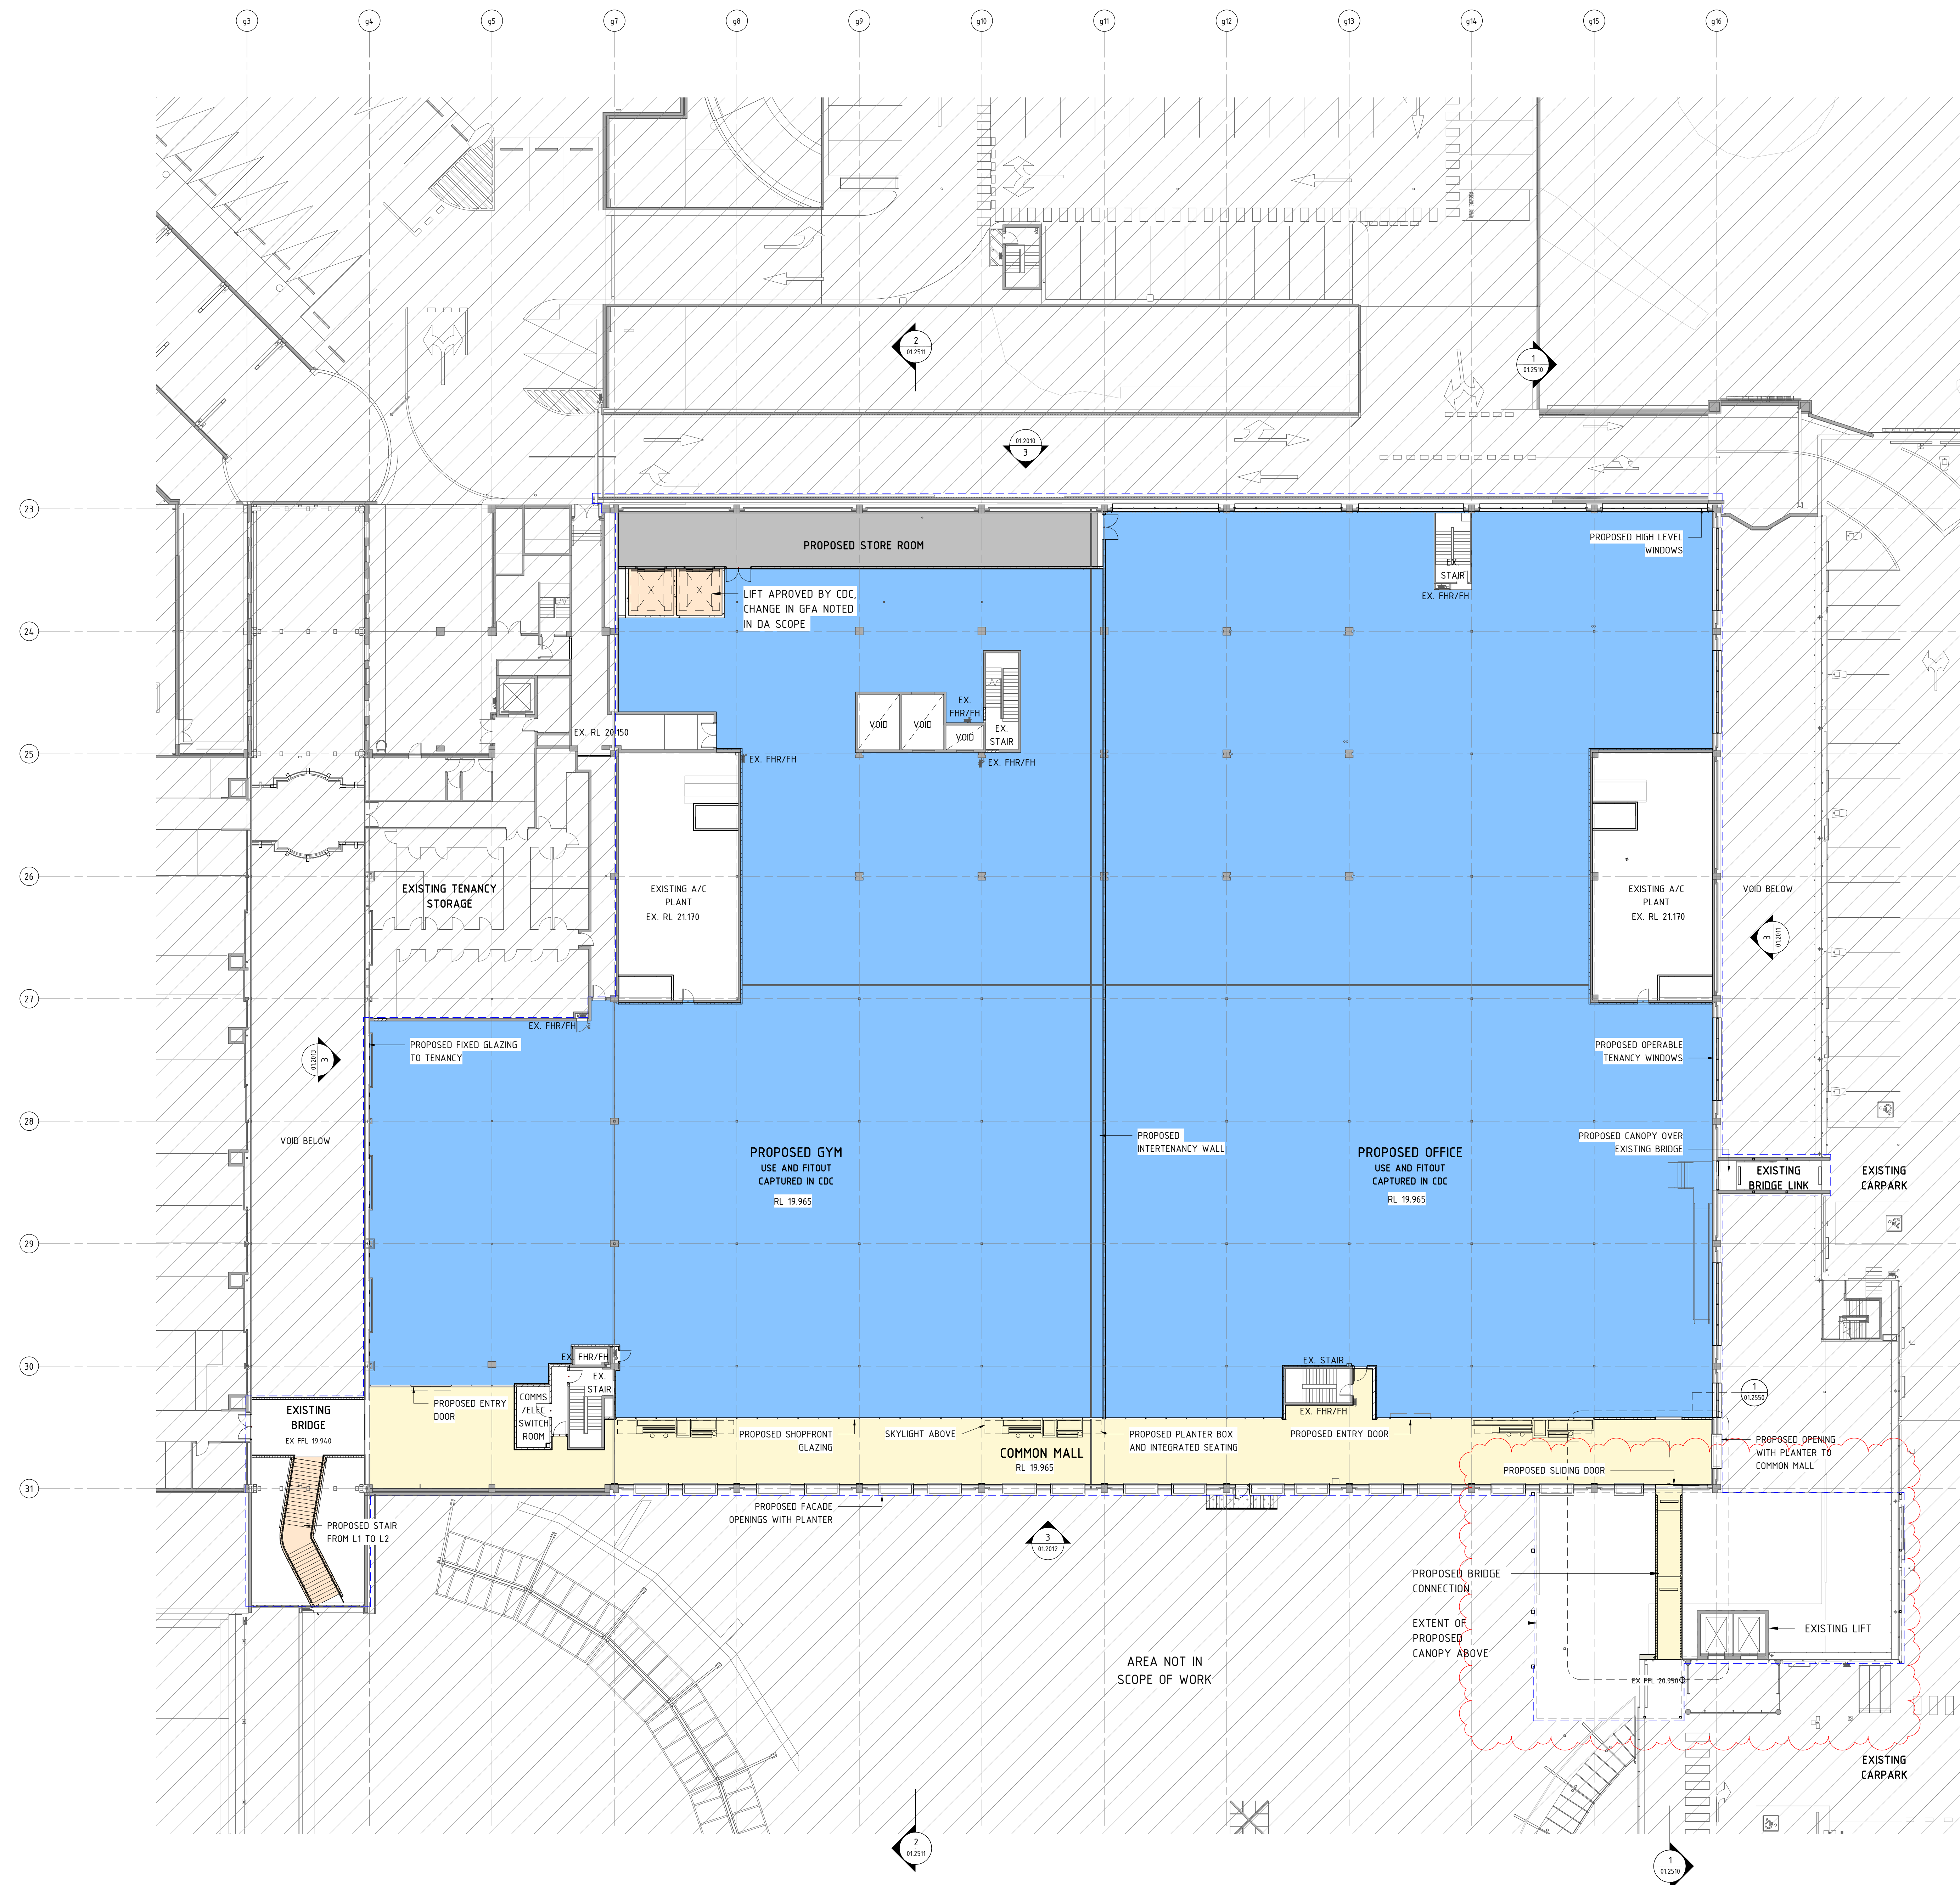

1 STAGE 2D PROPOSED PLAN - LEVEL 2
1 : 200


SCOPE LEGEND				
	AREA IN SCOPE			
	AREA NOT IN SCOPE			
	PROPOSED TENANCY AREA			
	PROPOSED COMMON MALL AREA			
	PROPOSED ROOF			
	PROPOSED VERTICAL CIRCULATION			

STAGE 2D GFA MODIFICATIONS			
LEVEL	LOST AREA	GAINED AREA	TOTAL INCREMENTAL
GROUND	-24.15 m ²	0	-24.15 m ²
LEVEL 1	-24.15 m ²	0	-24.15 m ²
LEVEL 2	-56129 m ²	0	-56129 m ²
TOTAL	-60559 m ²	0	-60559 m ²

THIS PLAN IS TO BE READ IN
CONJUNCTION WITH
THE CONDITIONS OF DEVELOPMENT
CONSENT
MOD2023/0271

B	20/04/2023	LC	ISSUE FOR DA REVIEW
A	25/09/2022	PS	LC
		PS	LC
		PS	LC


SITE ADDRESS: 145 OLD PITWATER ROAD, BROOKVALE NSW 2100

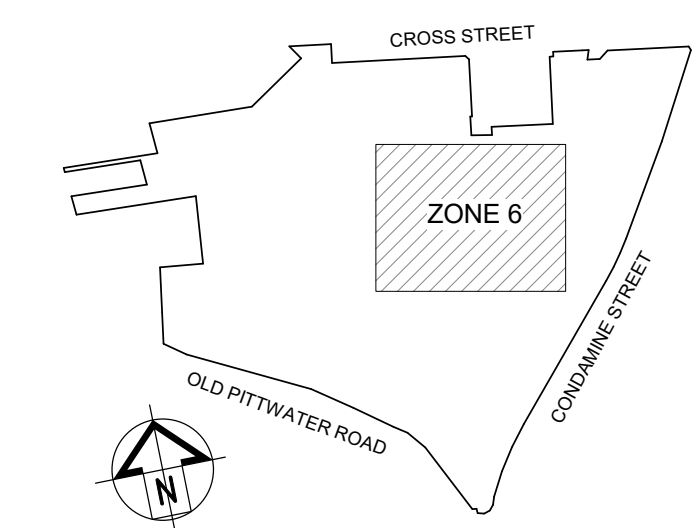

dexus

SCENTRE GROUP

Scentre Design & Construction
"people protecting people"

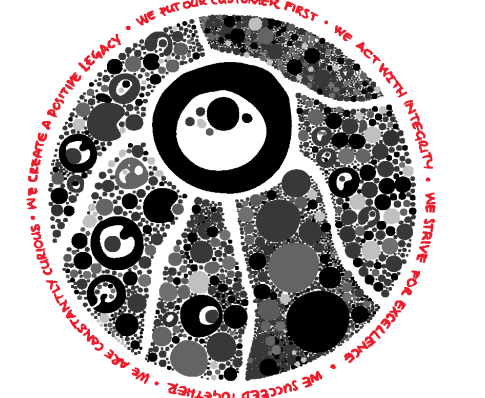

General Note
ALL INFORMATION TO BE CARRIED ON SITE. NOTHING IS TO BE USED TO BE USED TO ALL
DATA, DRAWINGS, STRUCTURES, OR CONSTRUCTION, A LIMITED LIABILITY PARTNER COMPANY
GENERAL NOTE AND INFORMATION TO THE ARCHITECT TO THE ARCHITECT TO THE ARCHITECT
SCENTRE GROUP IS NOT A DESIGNER OR ARCHITECT. SCENTRE GROUP IS NOT A DESIGNER OR ARCHITECT
SCENTRE GROUP IS NOT A DESIGNER OR ARCHITECT. SCENTRE GROUP IS NOT A DESIGNER OR ARCHITECT

SCENTRE GROUP

Creating Extra-ordinary Places. Connecting & Enriching Communities

WARRINGAH

STAGE 2B DEVELOPMENT APPLICATION

Scentre Design and Construction Pty Limited
85 Castlereagh Street Sydney NSW 2000
Phone (02) 9558 7000 Fax (02) 9558 8500
GPO Box 4004 Sydney NSW 2001
NSW 1500 200 200

STAGE 2D
PROPOSED PLAN -
LEVEL 02

Drawing Scale
As Indicated
Project No.
D11762
Plot Date
09/05/2023
4:15:15 PM

Drawing No.
Revision


SDC-01.0813 B

SCOPE LEGEND	
	AREA IN SCOPE
	AREA NOT IN SCOPE
	PROPOSED TENANCY AREA
	PROPOSED COMMON MALL AREA
	PROPOSED ROOF
	PROPOSED VERTICAL CIRCULATION

 **northern**
southern
council

THIS PLAN IS TO BE READ IN CONJUNCTION WITH THE CONDITIONS OF DEVELOPMENT CONSENT

MOD2023/0271

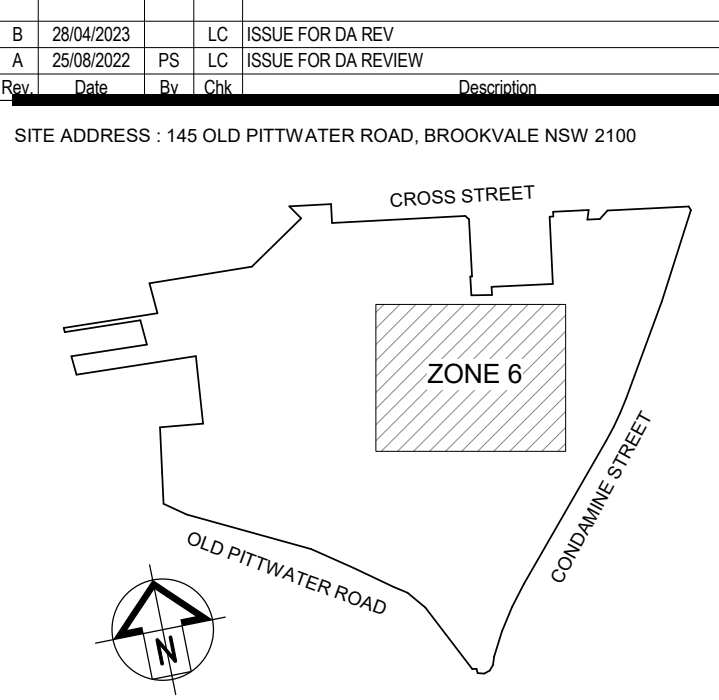

dexus

SCENTRE GROUP
Scentre Design & Construction
"people protecting people"



General Note:
ALL INFORMATION TO BE CARRIED ON SITE. NOTHING SHOWN HEREIN IS TO BE USED, REFERRED TO, OR
REPRODUCED, IN ANY MANNER, WITHOUT THE WRITTEN PERMISSION OF SCENTRE GROUP. THE INFORMATION
HEREIN IS FOR INFORMATION ONLY AND DOES NOT CONSTITUTE A CONTRACT. SCENTRE GROUP AND ITS
CONTRACTORS SHALL BE RESPONSIBLE FOR THE ACCURACY OF THE INFORMATION PROVIDED. SCENTRE GROUP
ACCEPTS NO LIABILITY FOR ANY LOSS OR DAMAGE, INCLUDING CONSEQUENTIAL DAMAGES, ARISING FROM
THE USE OF THIS INFORMATION.

SCENTRE GROUP
Creating Extra-ordinary Places. Connecting & Enriching Communities.


WARRINGAH
STAGE 2B DEVELOPMENT APPLICATION

Scentre Design and Construction Pty Limited
85 Castlereagh Street Sydney NSW 2000
Phone (02) 9558 7000 Fax (02) 9558 8500
GPO Box 4004 Sydney NSW 2001
MCN 1000 267 261

Title
**STAGE 2D
PROPOSED PLAN -
ROOF**

Drawing Scale As Indicated	Scale Bar 1:1
Project No. D11762	Plot Date 09/05/2023 4:43:28 PM

Drawing No. SDC-01.0814	Revision B
-----------------------------------	----------------------

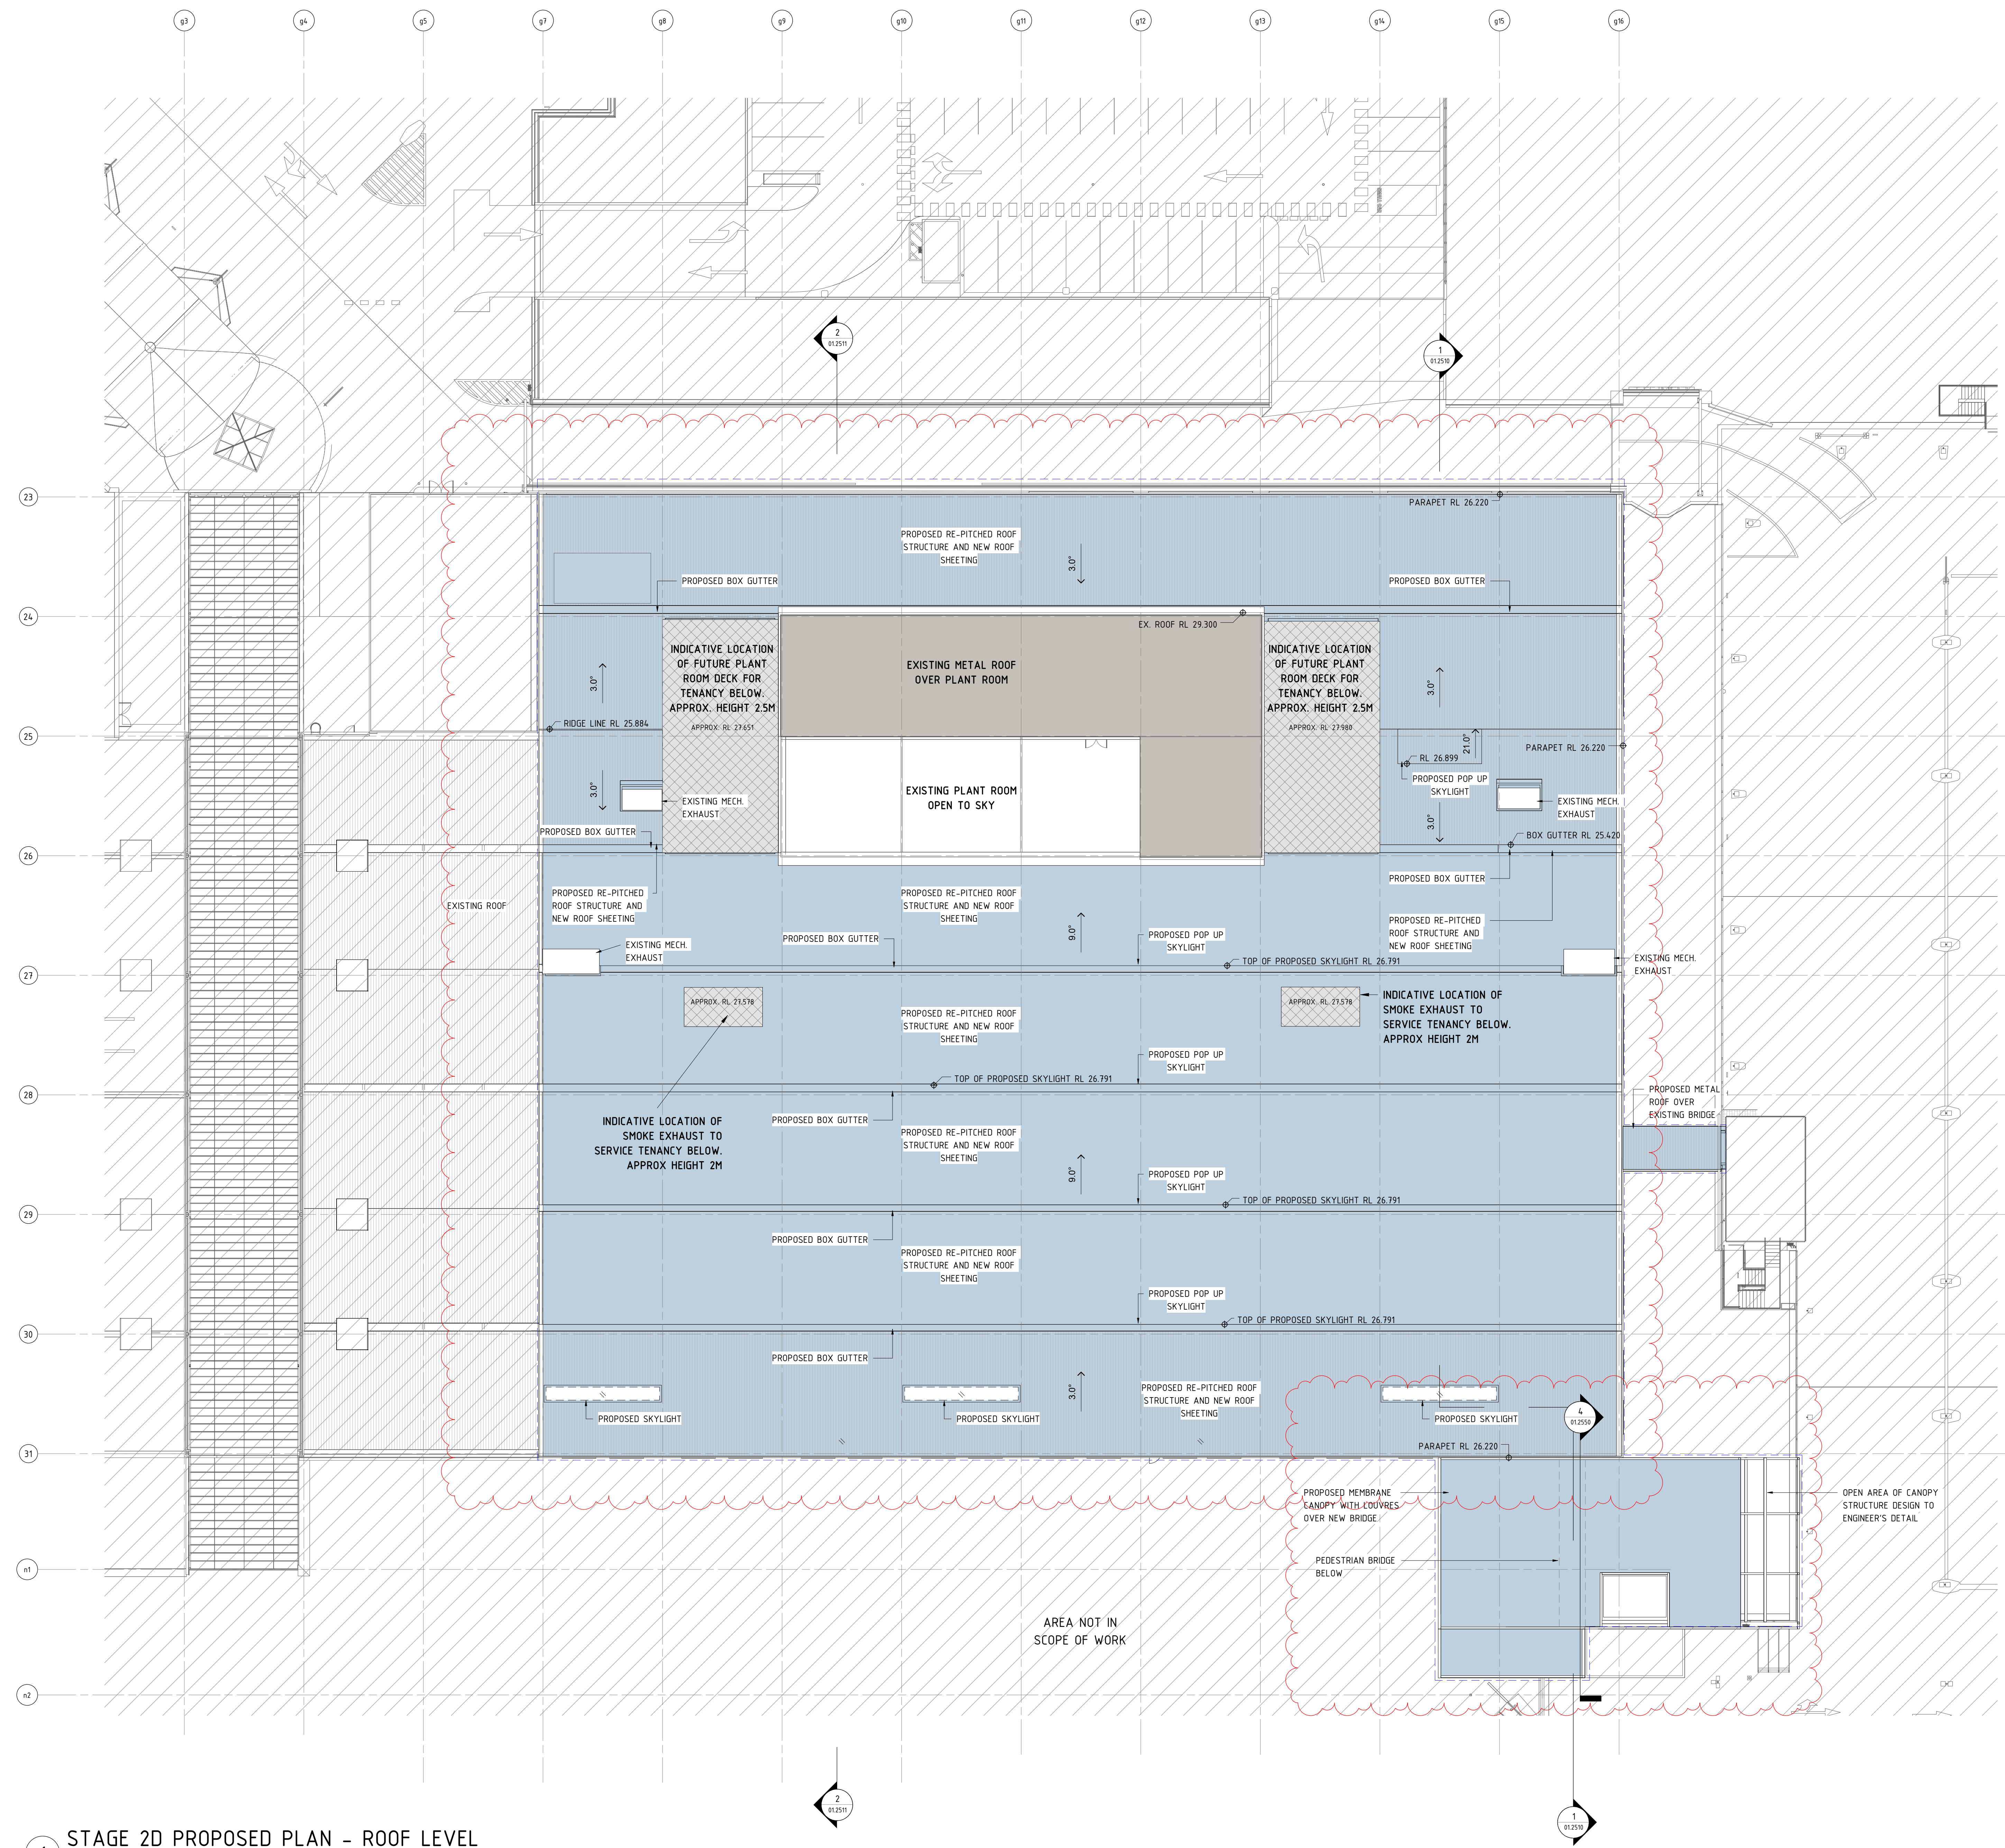


1 STAGE 2D PROPOSED PLAN - ROOF LEVEL
1 : 200

1 EXISTING NORTH ELEVATION
1 : 100

2 DEMOLITION NORTH ELEVATION
1 : 100

3 PROPOSED NORTH ELEVATION
1 : 100

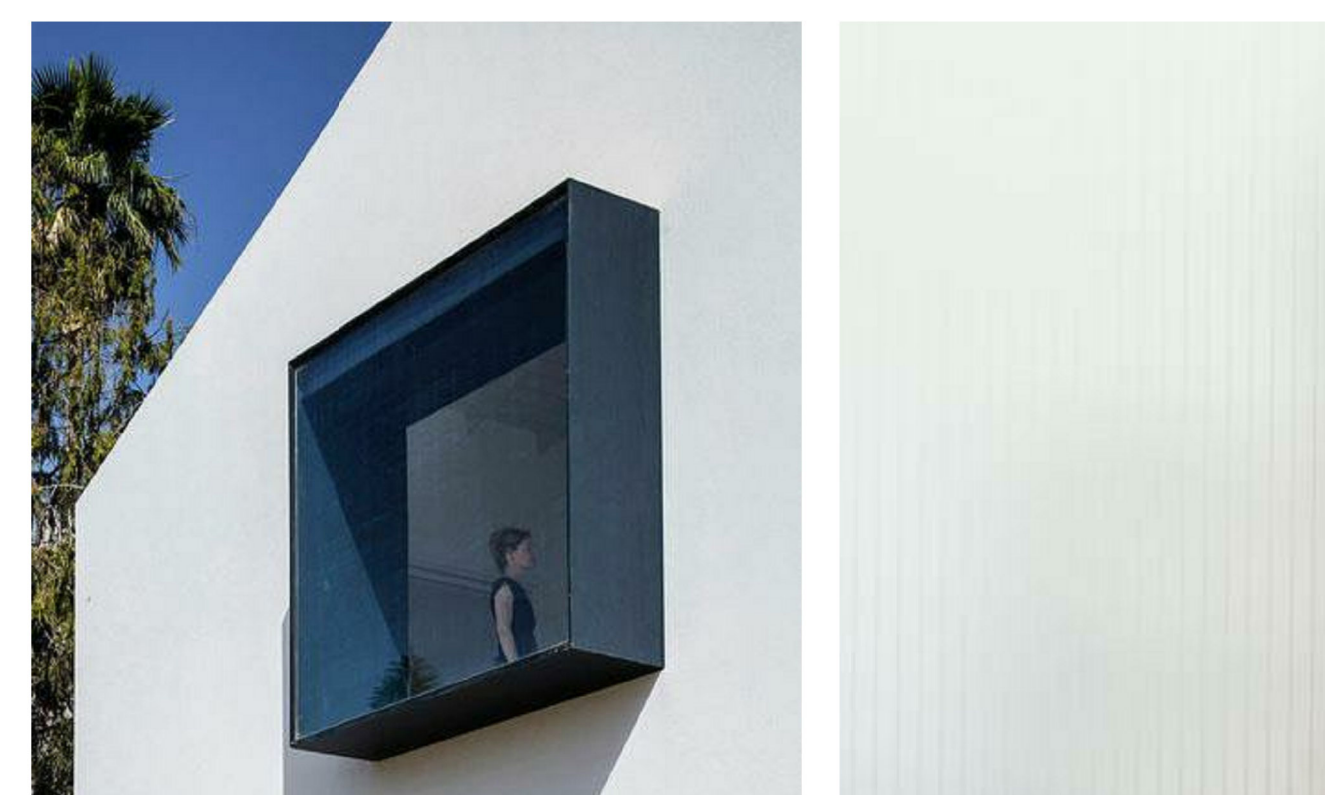

FIXED WINDOW WITH METAL REVEAL




FROSTED GLAZING

 northern
beaches
council


**THIS PLAN IS TO BE READ IN
CONJUNCTION WITH
THE CONDITIONS OF DEVELOPMENT
CONSENT**

MOD2023/0271

SCOPE LEGEND

	AREA IN SCOPE
	AREA NOT IN SCOPE
	TO BE DEMOLISHED

B	26/04/2023		LC	ISSUE FOR DA REV
A	25/08/2022	PS	LC	ISSUE FOR DA REVIEW
Rev	Date	By	Chk	Description

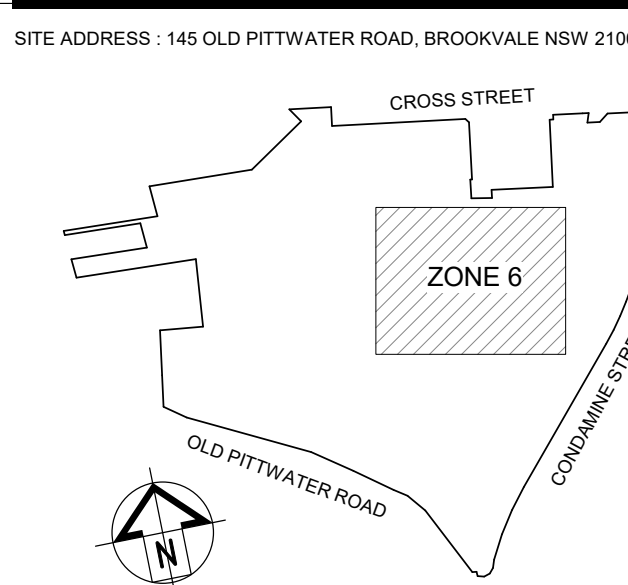

dexus

SCENTRE GROUP

Scentre Design & Construction
"people protecting people"



General Note
ALL DIMENSIONS TO BE CHECKED ON SITE. WRITTEN DIMENSIONS ONLY TO BE USED. RE-
DISTAL DRAWINGS, STRUCTURAL, MECHANICAL, & SERVICES DRAWINGS BEFORE COMMEN-
CING WORK. REFER ANY DISCREPANCIES TO THE ARCHITECT. DO NOT SCALE FROM DRAWING.
COPYRIGHT OF THE DESIGN SHOWN HEREIN IS RETAINED BY SCENTRE DESIGN AND CON-
STRUCTION. ANY OTHER USE IS PROHIBITED. PHOTOGRAPHY

SCENTRE GROUP

Creating Extra-ordinary Places, Connecting & Enriching Communities

WARRINGAH

STAGE 2B DEVELOPMENT APPLICATION

Scentre Design and Construction Pty Limited

85 Castlereagh Street, Sydney NSW 2000
Phone (02) 9358 7000 Fax (02) 9028 8500

GPO Box 4004 Sydney NSW 2001
ACN 000 267 265

Title _____

STAGE 2D

STAGE 2B
NORTH ELEVATION

NORTH ELEVATION

Revision Code: Code Box 5.3

As

indicated	
Project No.	Plot Date

D11762 09/05/2023
4:14:40 PM

Decision No.	Decision
--------------	----------


STAFFING NO.		PERSONNEL

SDC-01 2010

050 01.2010




[illegible]




 northern
beaches
council

**THIS PLAN IS TO BE READ IN
CONJUNCTION WITH
THE CONDITIONS OF DEVELOPMENT
CONSENT**

MOD2023/0271

  SCOPE LEGEND	
	AREA IN SCOPE
	AREA NOT IN SCOPE
	TO BE DEMOLISHED

B	28/04/2023		LC	ISSUE FOR DA REV
A	25/08/2022	PS	LC	ISSUE FOR DA REVIEW
Rev	Date	By	Chg	Description

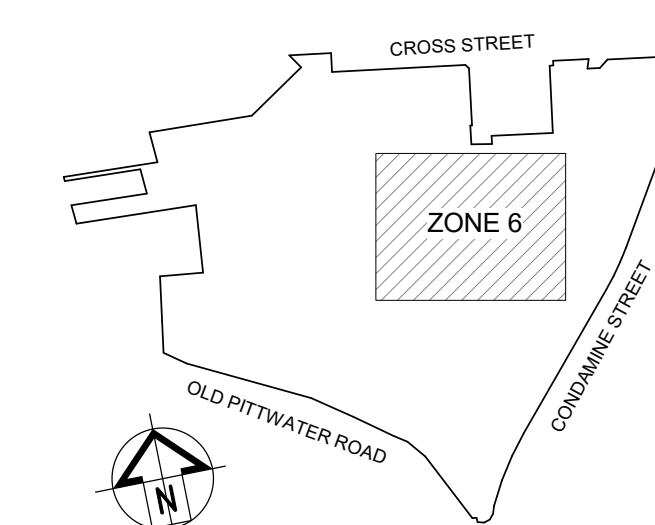

dexus

SCENTRE GROUP

Scentre Design & Construction
"people protecting people"



General Note
ALL DIMENSIONS TO BE CHECKED ON SITE. WRITTEN DIMENSIONS ONLY TO BE USED. REFER TO
DETAIL DRAWINGS, STRUCTURAL, MECHANICAL, & SERVICES DRAWINGS BEFORE COMMENCING
WORK. REPORT ANY DISCREPANCIES TO THE ARCHITECT. DO NOT SCALE FROM DRAWINGS.
COPYRIGHT OF THE DESIGN SHOWN HEREIN IS RETAINED BY SCENTRE DESIGN AND CONSTRUCTION.
REPRODUCTION OR REUSE OF ANY INFORMATION IS PROHIBITED.

SCENTRE GROUP

WARRINGAI

STAGE 2B DEVELOPMENT APPLICATION

100 200 

Scentre Design and Construction Pty Limited
85 Castlereagh Street, Sydney NSW 2000

Phone (02) 9358 7000 Fax (02) 9028 8500
GPO Box 4004 Sydney NSW 2001

ACN 050 267 268

Title
CHILDS

STAGE 2D

EAST ELEVATION

Drawing Scale: **As** Scale Bar 1:1

0 10 20 30 40 50

indicated	
Resident No.	Print Date

D11762

Drawing No.	Revision
-------------	----------

SDC-01.2011 B

--	--	--






 northern
beaches
council


**THIS PLAN IS TO BE READ IN
CONJUNCTION WITH
THE CONDITIONS OF DEVELOPMENT
CONSENT**

MOD2023/0271

SCOPE LEGEND

  	AREA IN SCOPE
	AREA NOT IN SCOPE
	TO BE DEMOLISHED

B	26/04/2023		LC	ISSUE FOR DA REV
A	25/08/2022	PS	LC	ISSUE FOR DA REVIEW
Rev	Date	By	Chk	Description

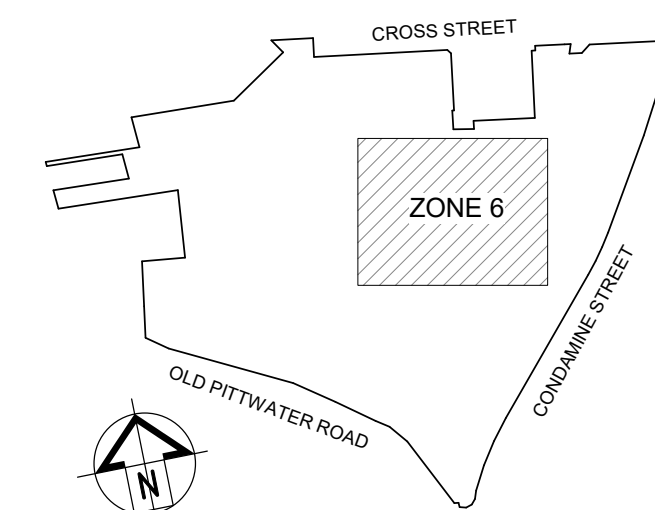

dexus

SCENTRE GROUP

Scentre Design & Construction
"people protecting people"



General Note
ALL DIMENSIONS TO BE CHECKED ON SITE. WRITTEN DIMENSIONS ONLY TO BE USED. RE-
DRAWING, STRUCTURAL, MECHANICAL, & SERVICES DRAWINGS BEFORE COMMEN-
CE WORK. REFER ANY DISCREPANCIES TO THE ARCHITECT. DO NOT SCALE FROM DRAWING.
COPYRIGHT OF THE DESIGN SHOWN HEREIN IS RETAINED BY SCENTRE DESIGN AND CON-
SULTING AUTHORITY IS REQUIRED FOR ANY REPRODUCTION.

SCENTRE GROUP

Creating Extra-ordinary Places, Connecting & Enriching Communities

WARRINGAH

STAGE 2B DEVELOPMENT APPLICATION

Scentre Design and Construction Pty Limited
85 Castlereagh Street, Sydney NSW 2000
Phone (02) 9358 7000 Fax (02) 9028 8500
GPO Box 4004 Sydney NSW 2001
ACN 080 267 265

Title _____

STAGE 2D SOUTH ELEVATION


Drawing Scale
As indicated

Scale Bar 1:1
0 10 20 30 40


Project No.	Plot Date
D11762	16/05/2023 11:58:32 AM

Drawing No.	Revision
-------------	----------


SDC-01.2012

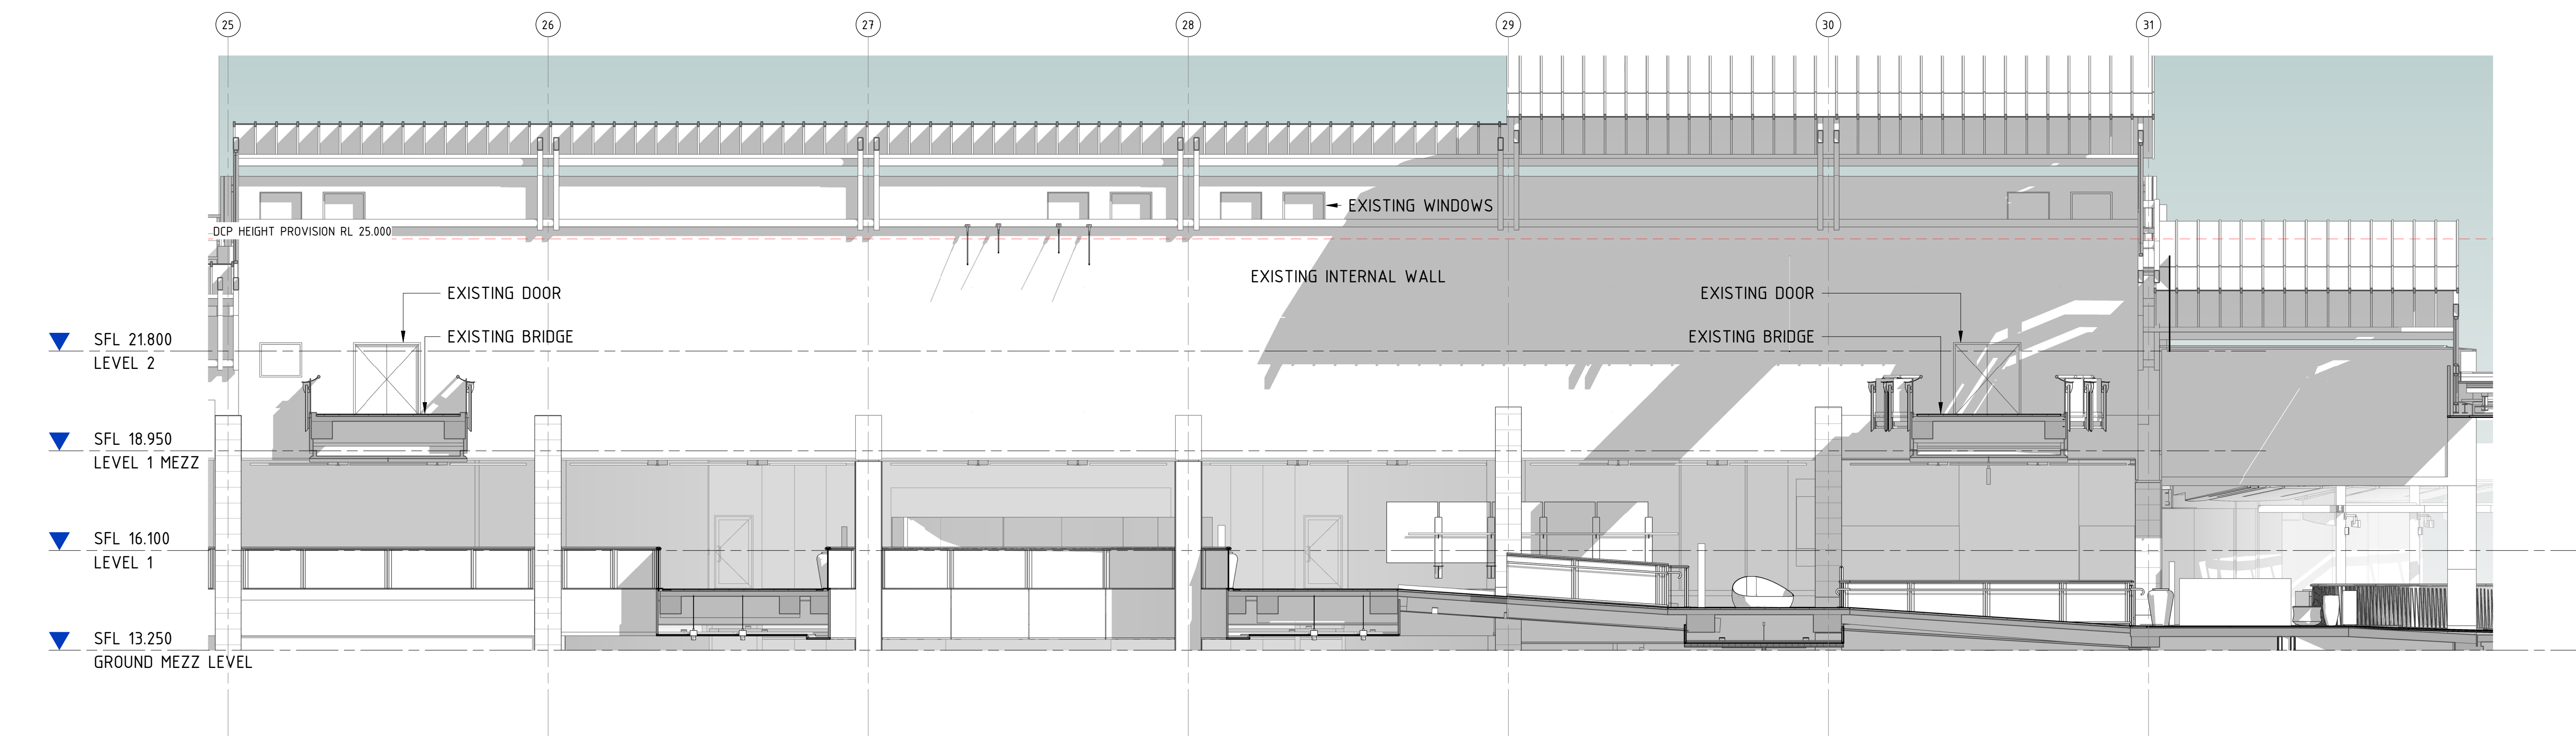

1 EXISTING WEST ELEVATION
1 : 100

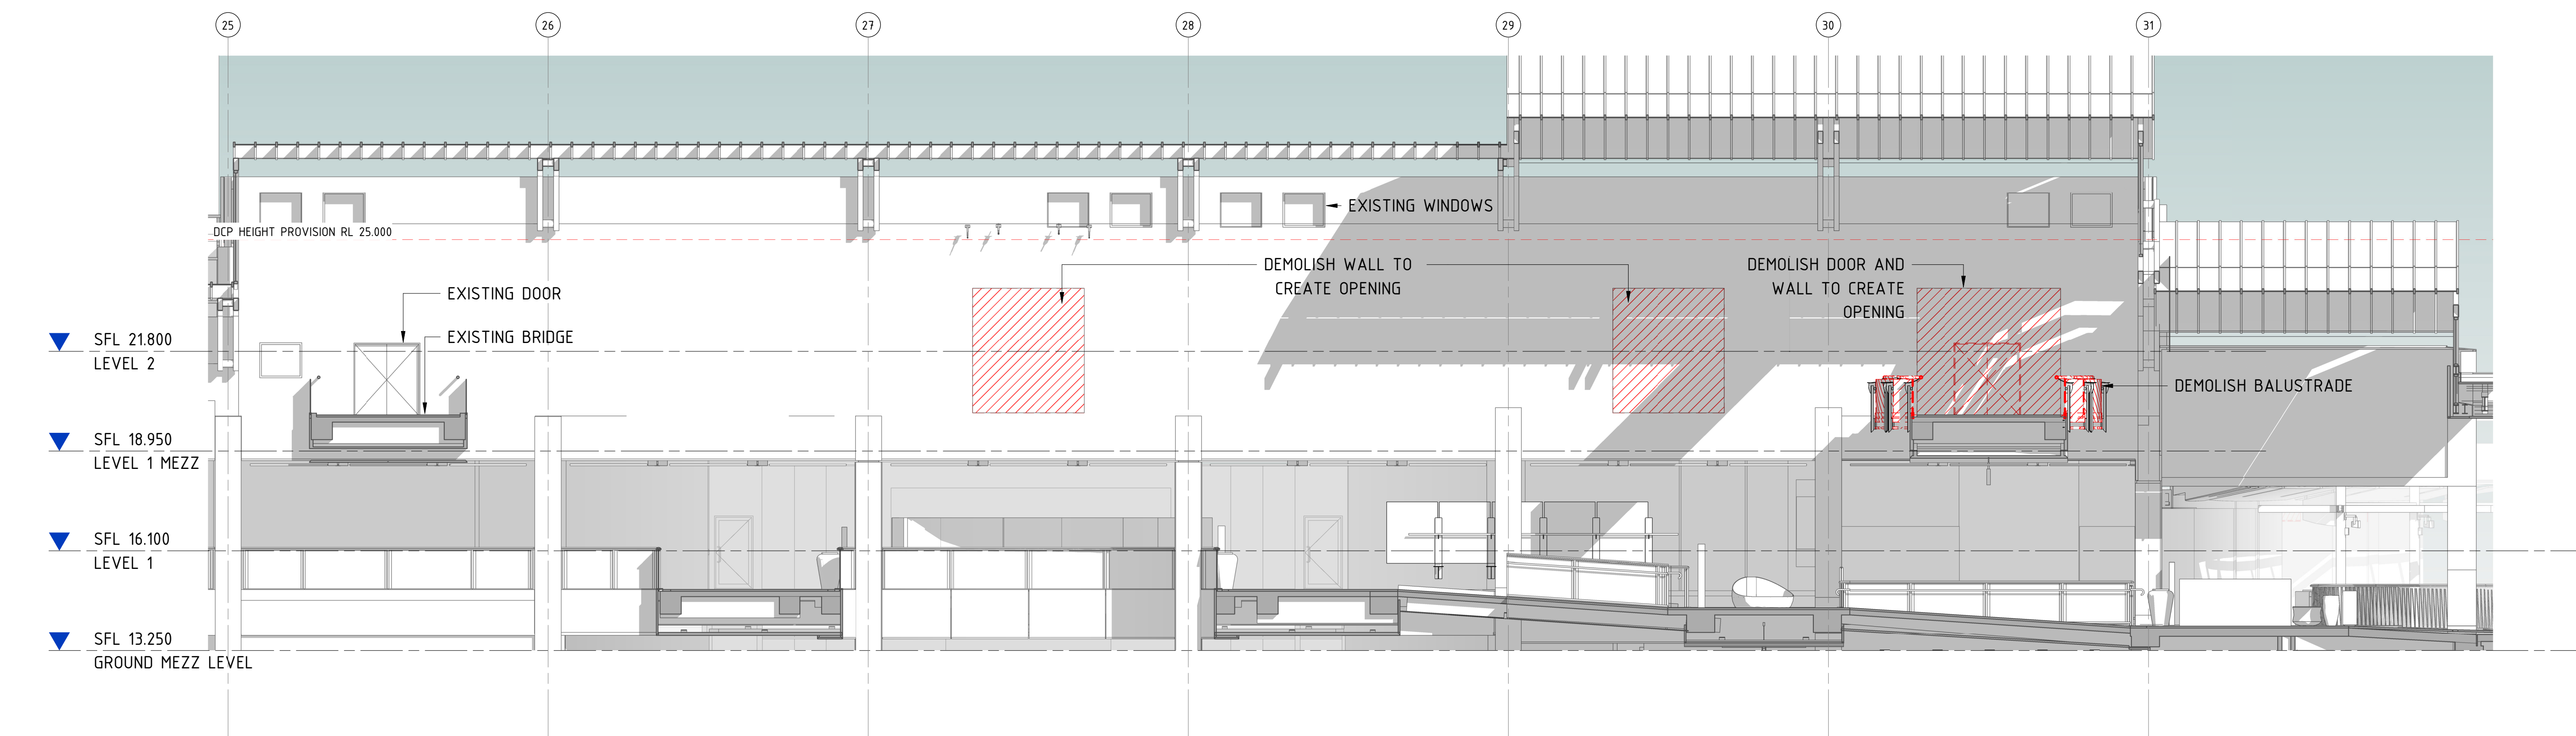

2 DEMOLITION WEST ELEVATION
1 : 100

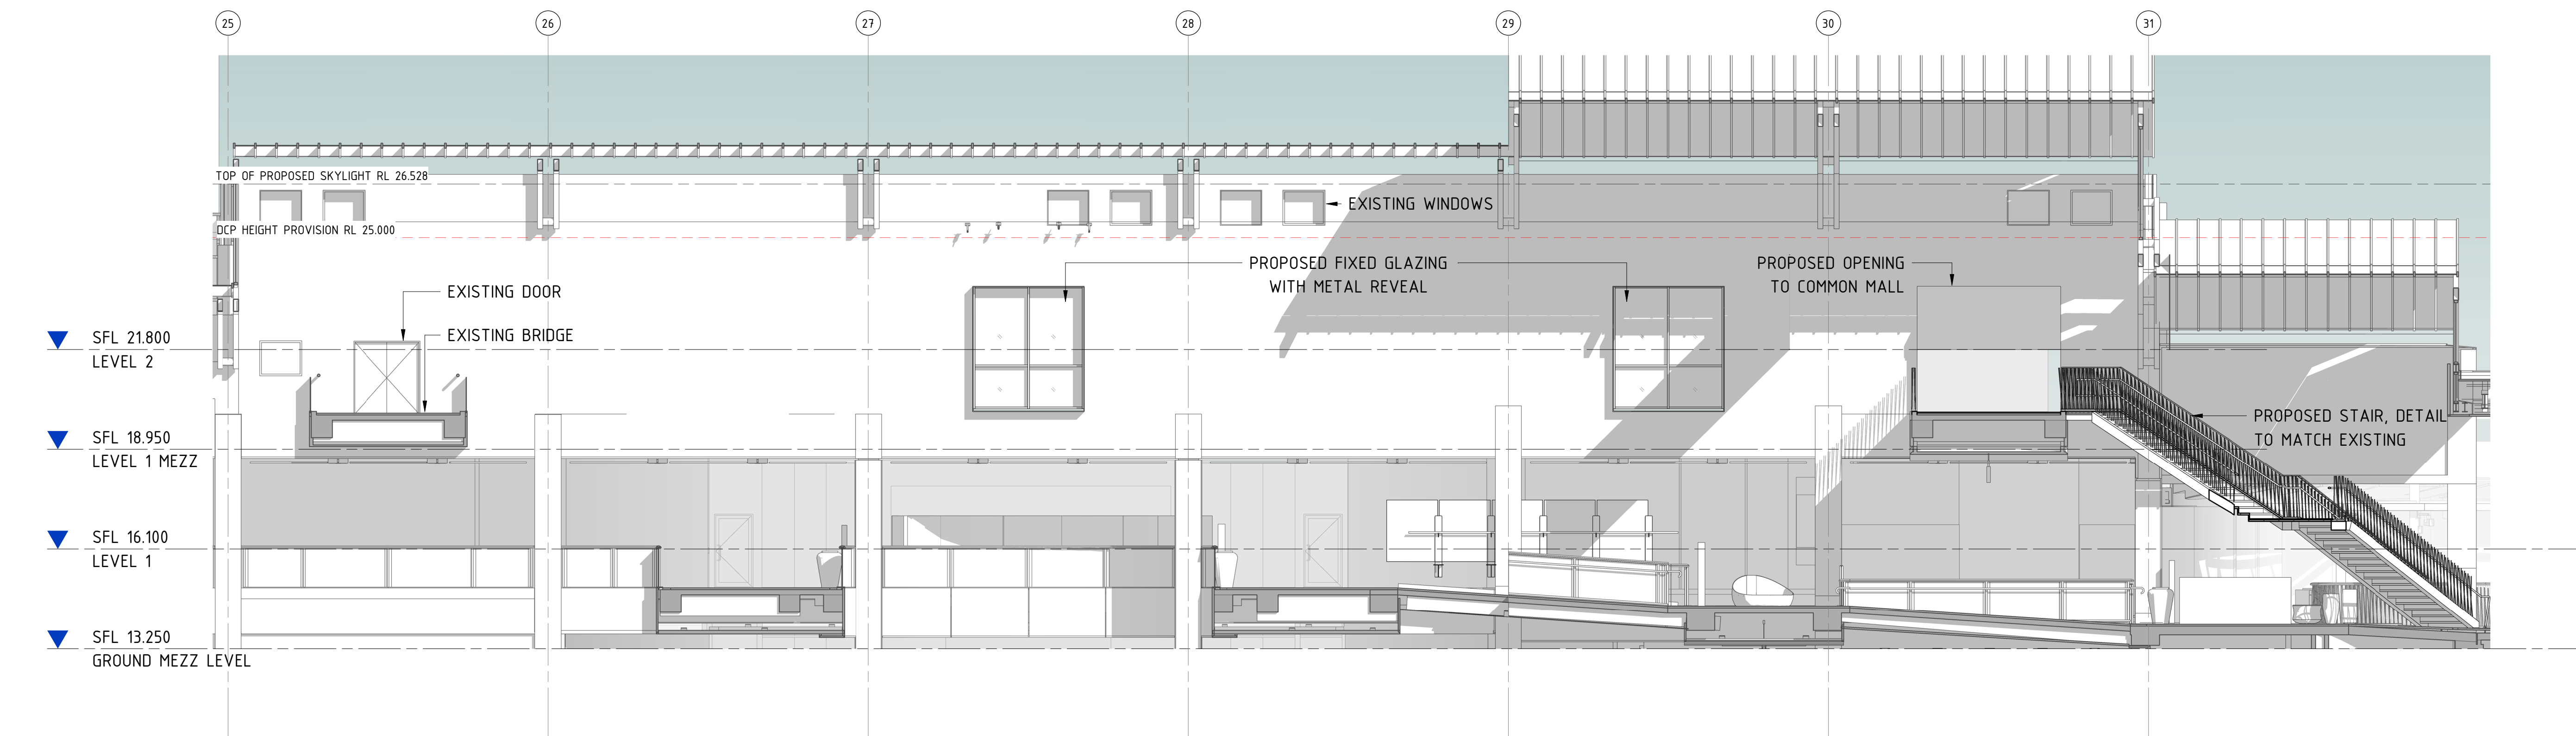




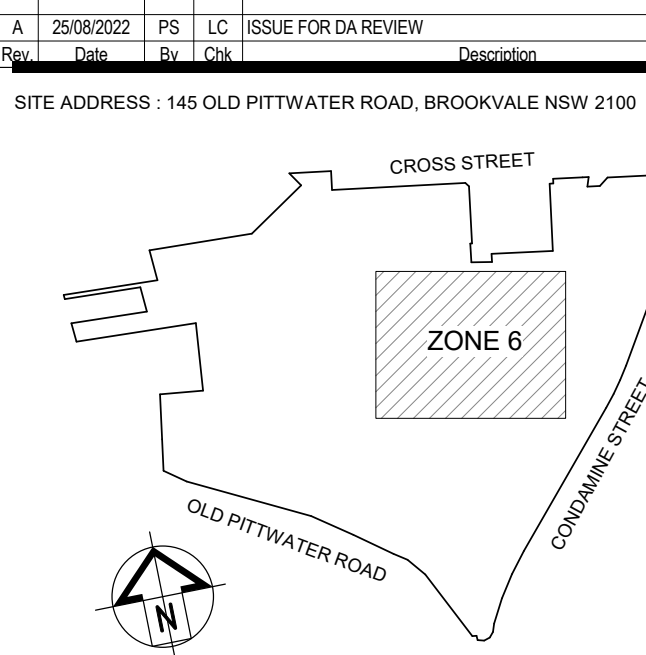
3 PROPOSED WEST ELEVATION
1 : 100



FIXED GLAZING WITH METAL REVEAL

 **THIS PLAN IS TO BE READ IN CONJUNCTION WITH THE CONDITIONS OF DEVELOPMENT CONSENT MOD2023/0271**


SCOPE LEGEND	
	AREA IN SCOPE
	AREA NOT IN SCOPE
	TO BE DEMOLISHED



dexus

SCENTRE GROUP

Scentre Design & Construction
"people protecting people"

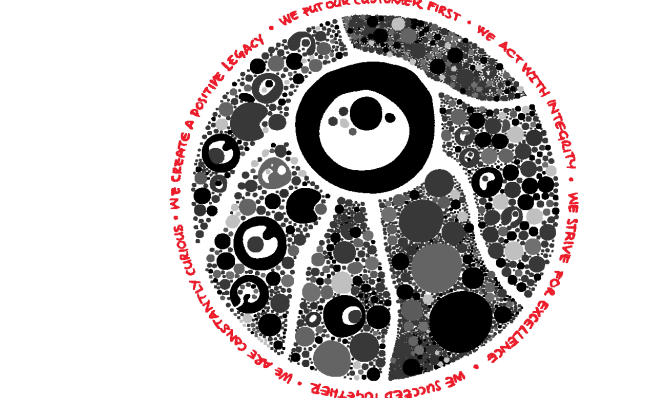

General Note:
ALL INFORMATION TO BE OBTAINED FROM THIS DOCUMENT IS TO BE USED ONLY FOR THE PURPOSES OF THE PROJECT AND IS NOT TO BE REPRODUCED OR TRANSMITTED IN ANY FORM OR BY ANY MEANS, ELECTRONIC OR MECHANICAL, INCLUDING PHOTOCOPYING, RECORDING, OR BY ANY INFORMATION STORAGE AND RETRIEVAL SYSTEM, WITHOUT PERMISSION IN WRITING FROM SCENTRE DESIGN AND CONSTRUCTION. SCENTRE DESIGN AND CONSTRUCTION ACCEPTS NO LIABILITY FOR ANY REPRODUCTION OR TRANSMISSION OF THIS DOCUMENT.

SCENTRE GROUP


Creating Extra-ordinary Places. Connecting & Enriching Communities

WARRINGAH

STAGE 2B DEVELOPMENT APPLICATION

Scentre Design and Construction Pty Limited
85 Castlereagh Street Sydney NSW 2000
Phone (02) 9558 7000 Fax (02) 9558 8500
GPO Box 4004 Sydney NSW 2001
MCA 1002 287 281

**STAGE 2D
WEST ELEVATION**

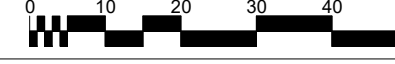
Drawing Scale	Scale Bar 1:1
As Indicated	
Project No.	Plot Date
D11762	16/12/2022 2:25:18 PM


Drawing No. Revision


SDC-01.2013

A


SCOPE LEGEND

  AREA IN SCOPE

  AREA NOT IN SCOPE

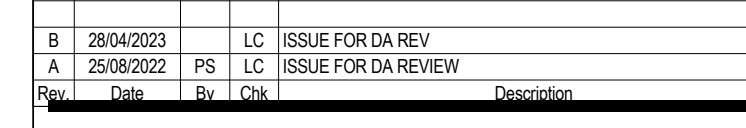

Scentre Design & Construction
"people protecting people"

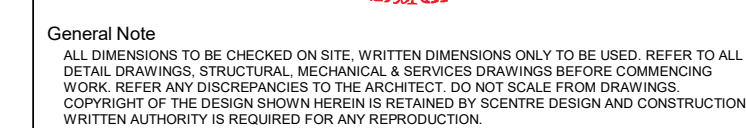


Creating Extra-ordinary Places, Connecting & Enriching Communities



STAGE 2B DEVELOPMENT APPLICATION

Scentre Design and Construction Pty Limited
85 Castlereagh Street, Sydney NSW 2000
Phone (02) 9358 7000 Fax (02) 9028 8500
GPO Box 4004 Sydney NSW 2001

STAGE 2D PROPOSED SECTIONS

Drawing Scale As indicated	Scale Bar 1:1 
Project No. D11762	Plot Date 16/05/2023 11:59:40 AM

Drawing No.	Revision
SDC-01.2510	B

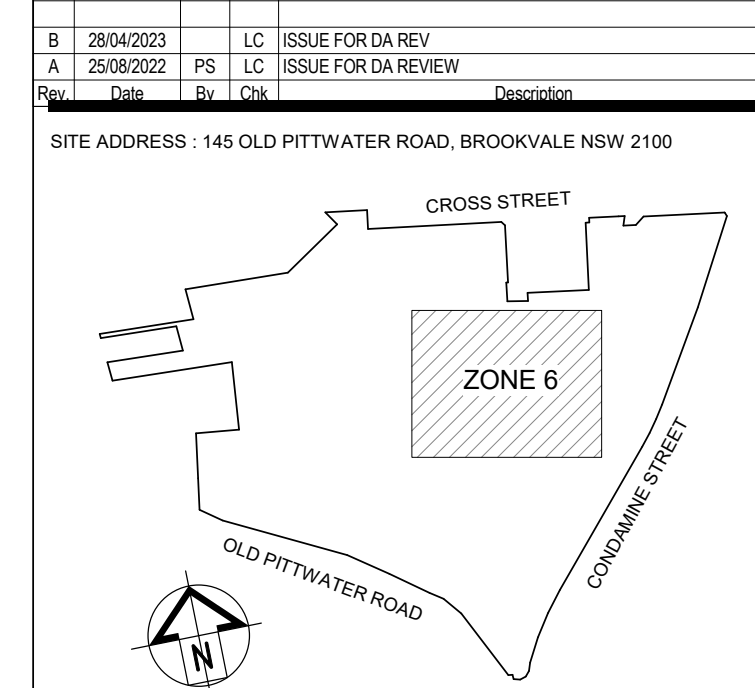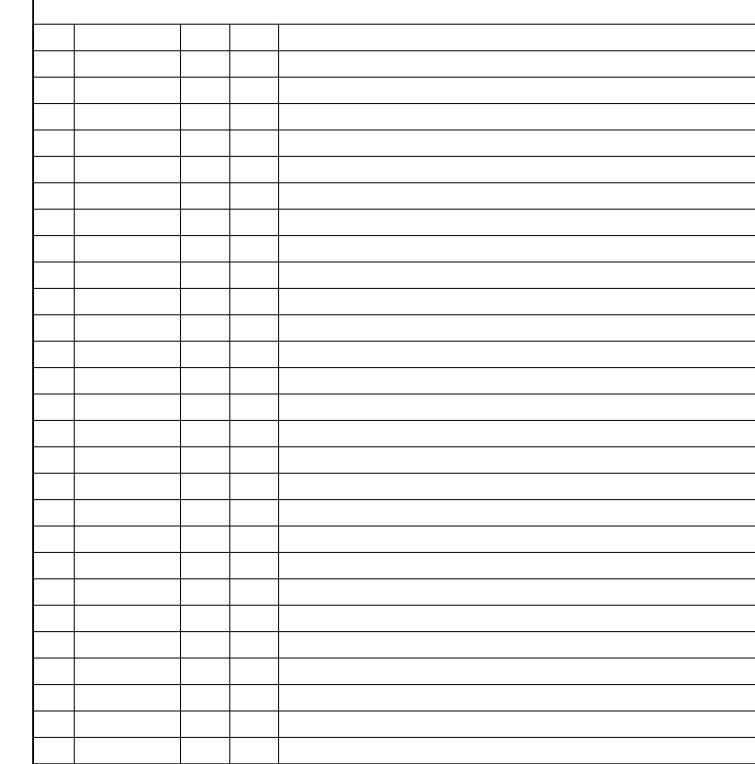

dexus

SCENTRE GROUP

Scentre Design & Construction
"people protecting people"



General Note
ALL DIMENSIONS TO BE CHECKED ON SITE, WRITTEN DIMENSIONS ONLY TO BE USED. REFER TO ALL DETAIL DRAWINGS, STRUCTURAL, MECHANICAL, & SERVICES DRAWINGS BEFORE COMMENCING WORK. REFER ANY DISCREPANCIES TO THE ARCHITECT. DO NOT SCALE FROM DRAWINGS.
COPYRIGHT OF THE DESIGN SHOWN HEREIN IS RETAINED BY SCENTRE DESIGN AND CONSTRUCTION. WRITTEN AUTHORITY IS REQUIRED FOR ANY REPRODUCTION.

SCENTRE GROUP

Creating Extra-ordinary Places, Connecting & Enriching Communities

WARRINGAH

STAGE 2B DEVELOPMENT APPLICATION

Scentre Design and Construction Pty Limited
85 Castlereagh Street, Sydney NSW 2000
Phone (02) 9358 7000 Fax (02) 9028 8500
GPO Box 4004 Sydney NSW 2001
A/CN 000 267 265

Title _____

Drawing Scale	Scale Bar 1:1
---------------	---------------

As

indicated	
Resident No.	Birth Date

D11762 09/05/2023


BT1702 4:25:00 PM

Drawing No.	Revision
-------------	----------


350 31 3511 B

SDC-01.2511 B


[illegible]

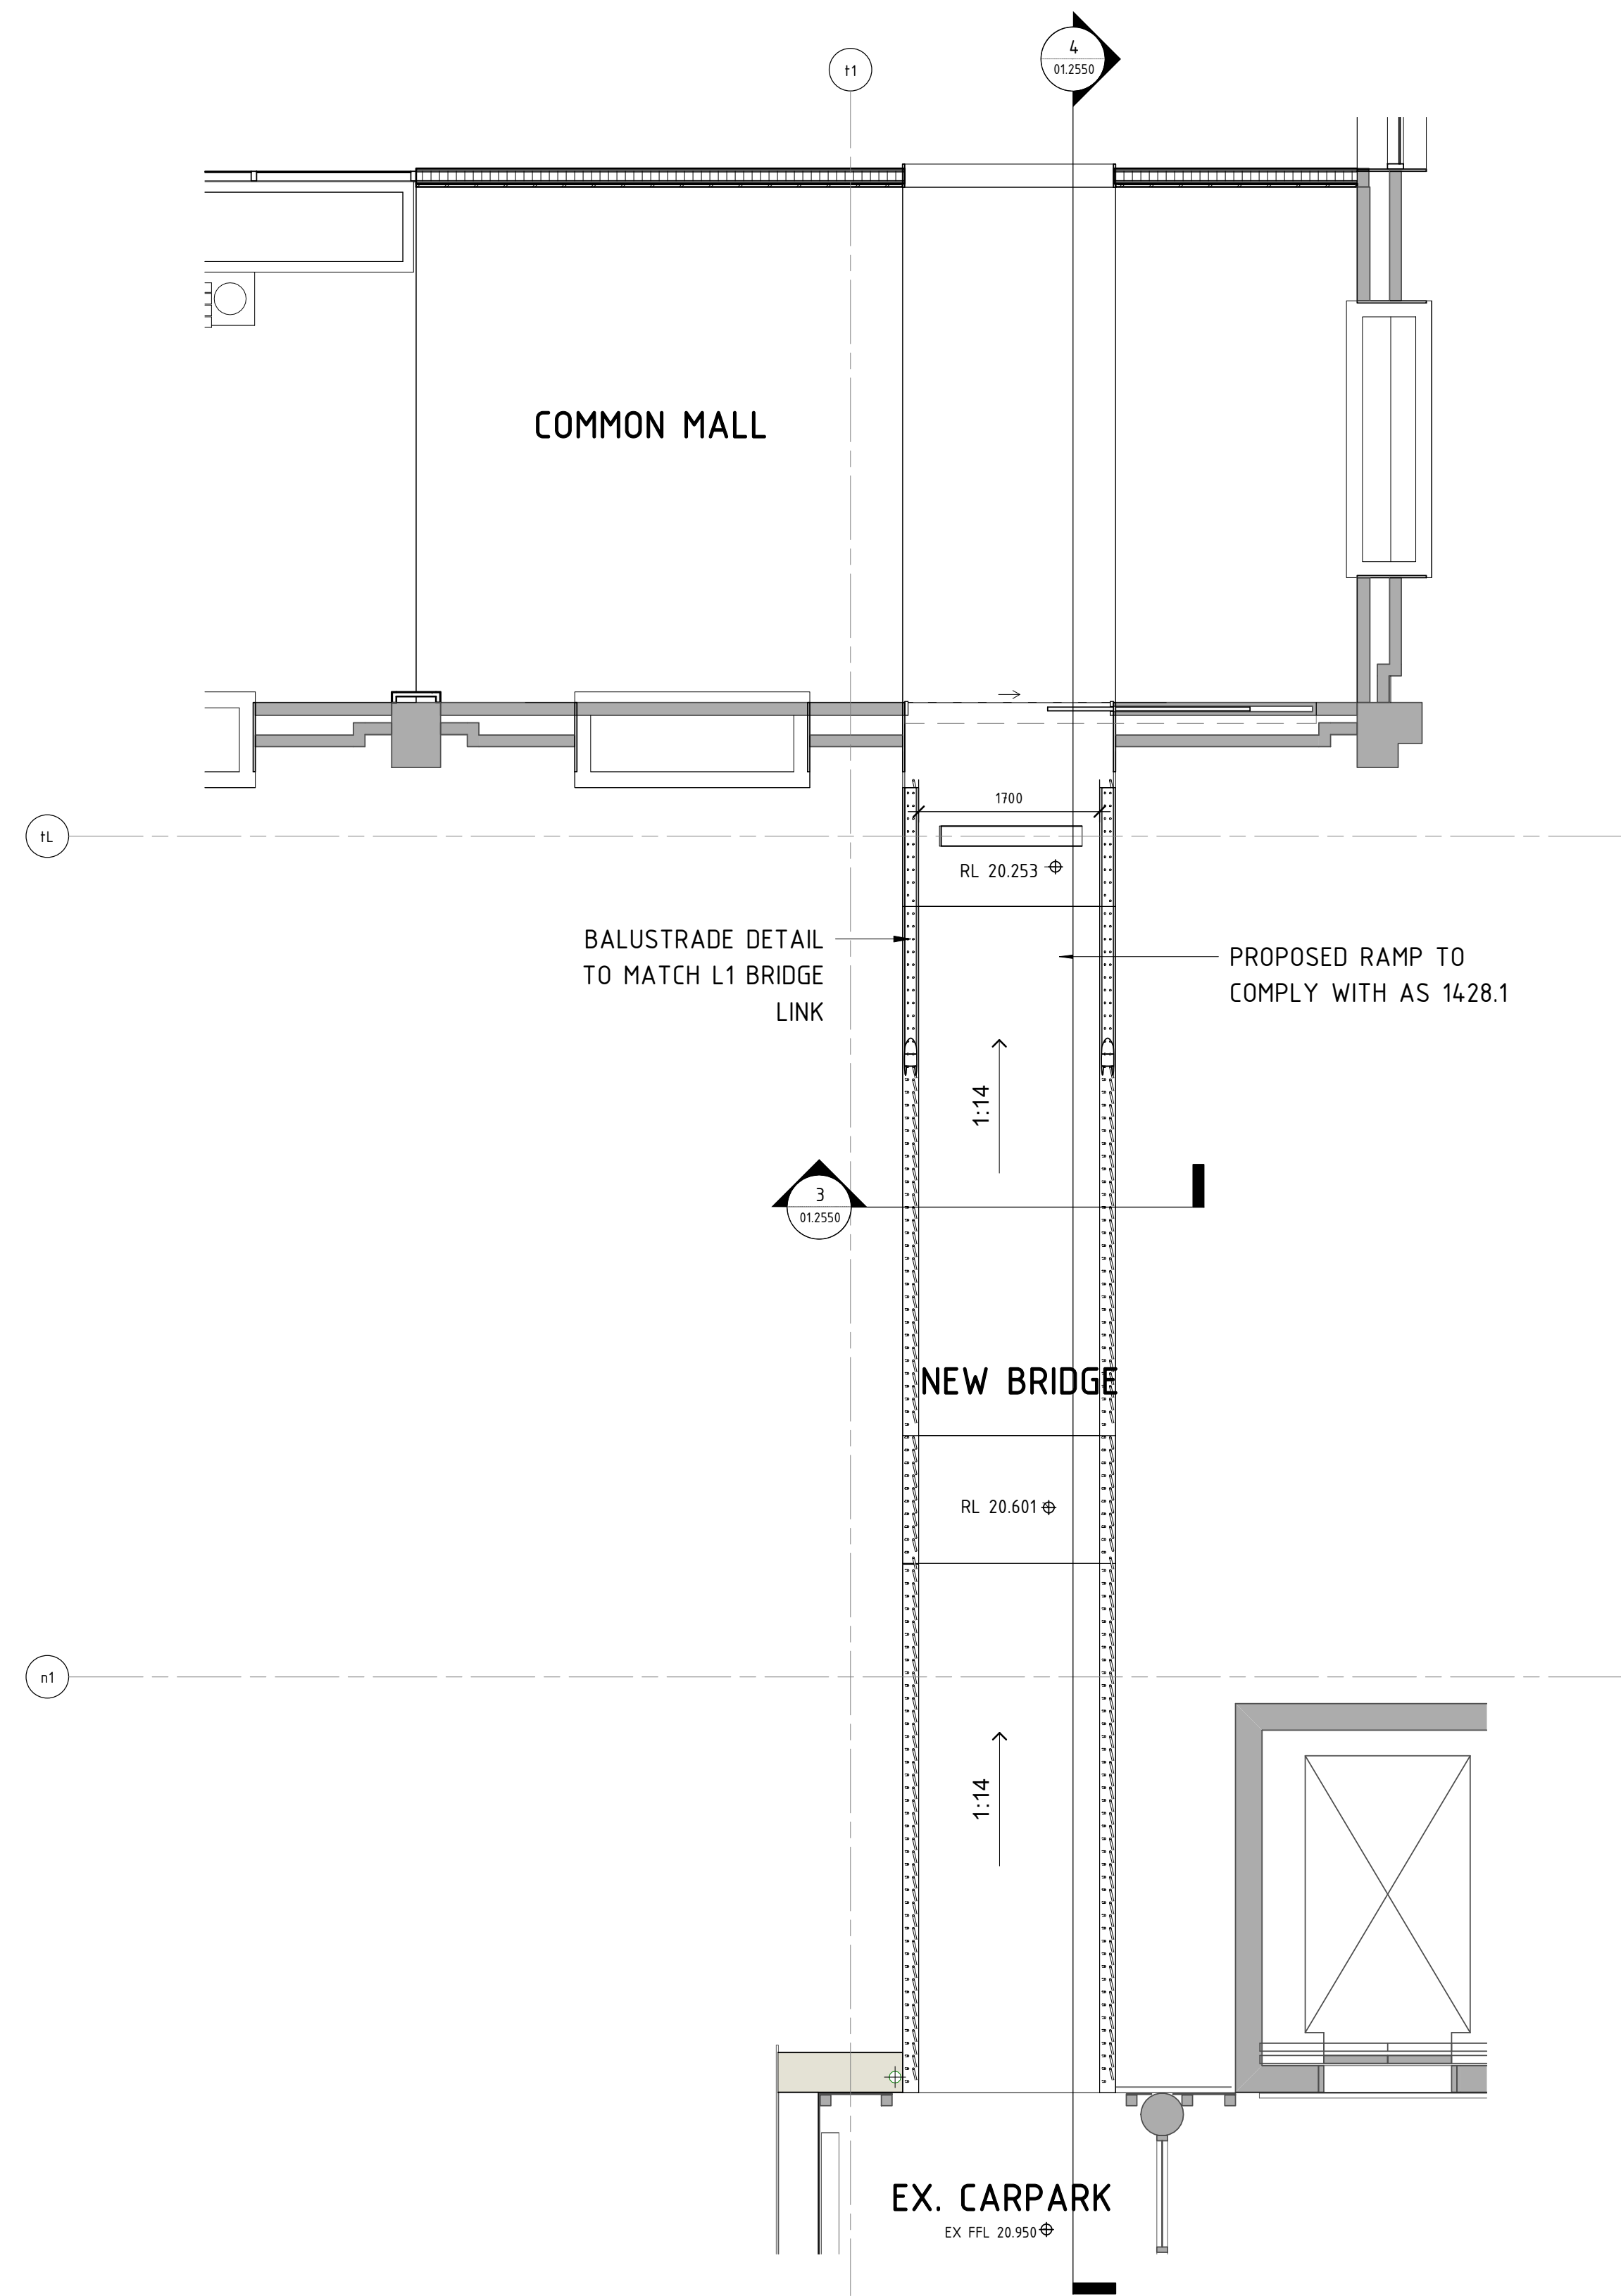


1 DETAIL PLAN - NEW BRIDGE LINK
1 : 50

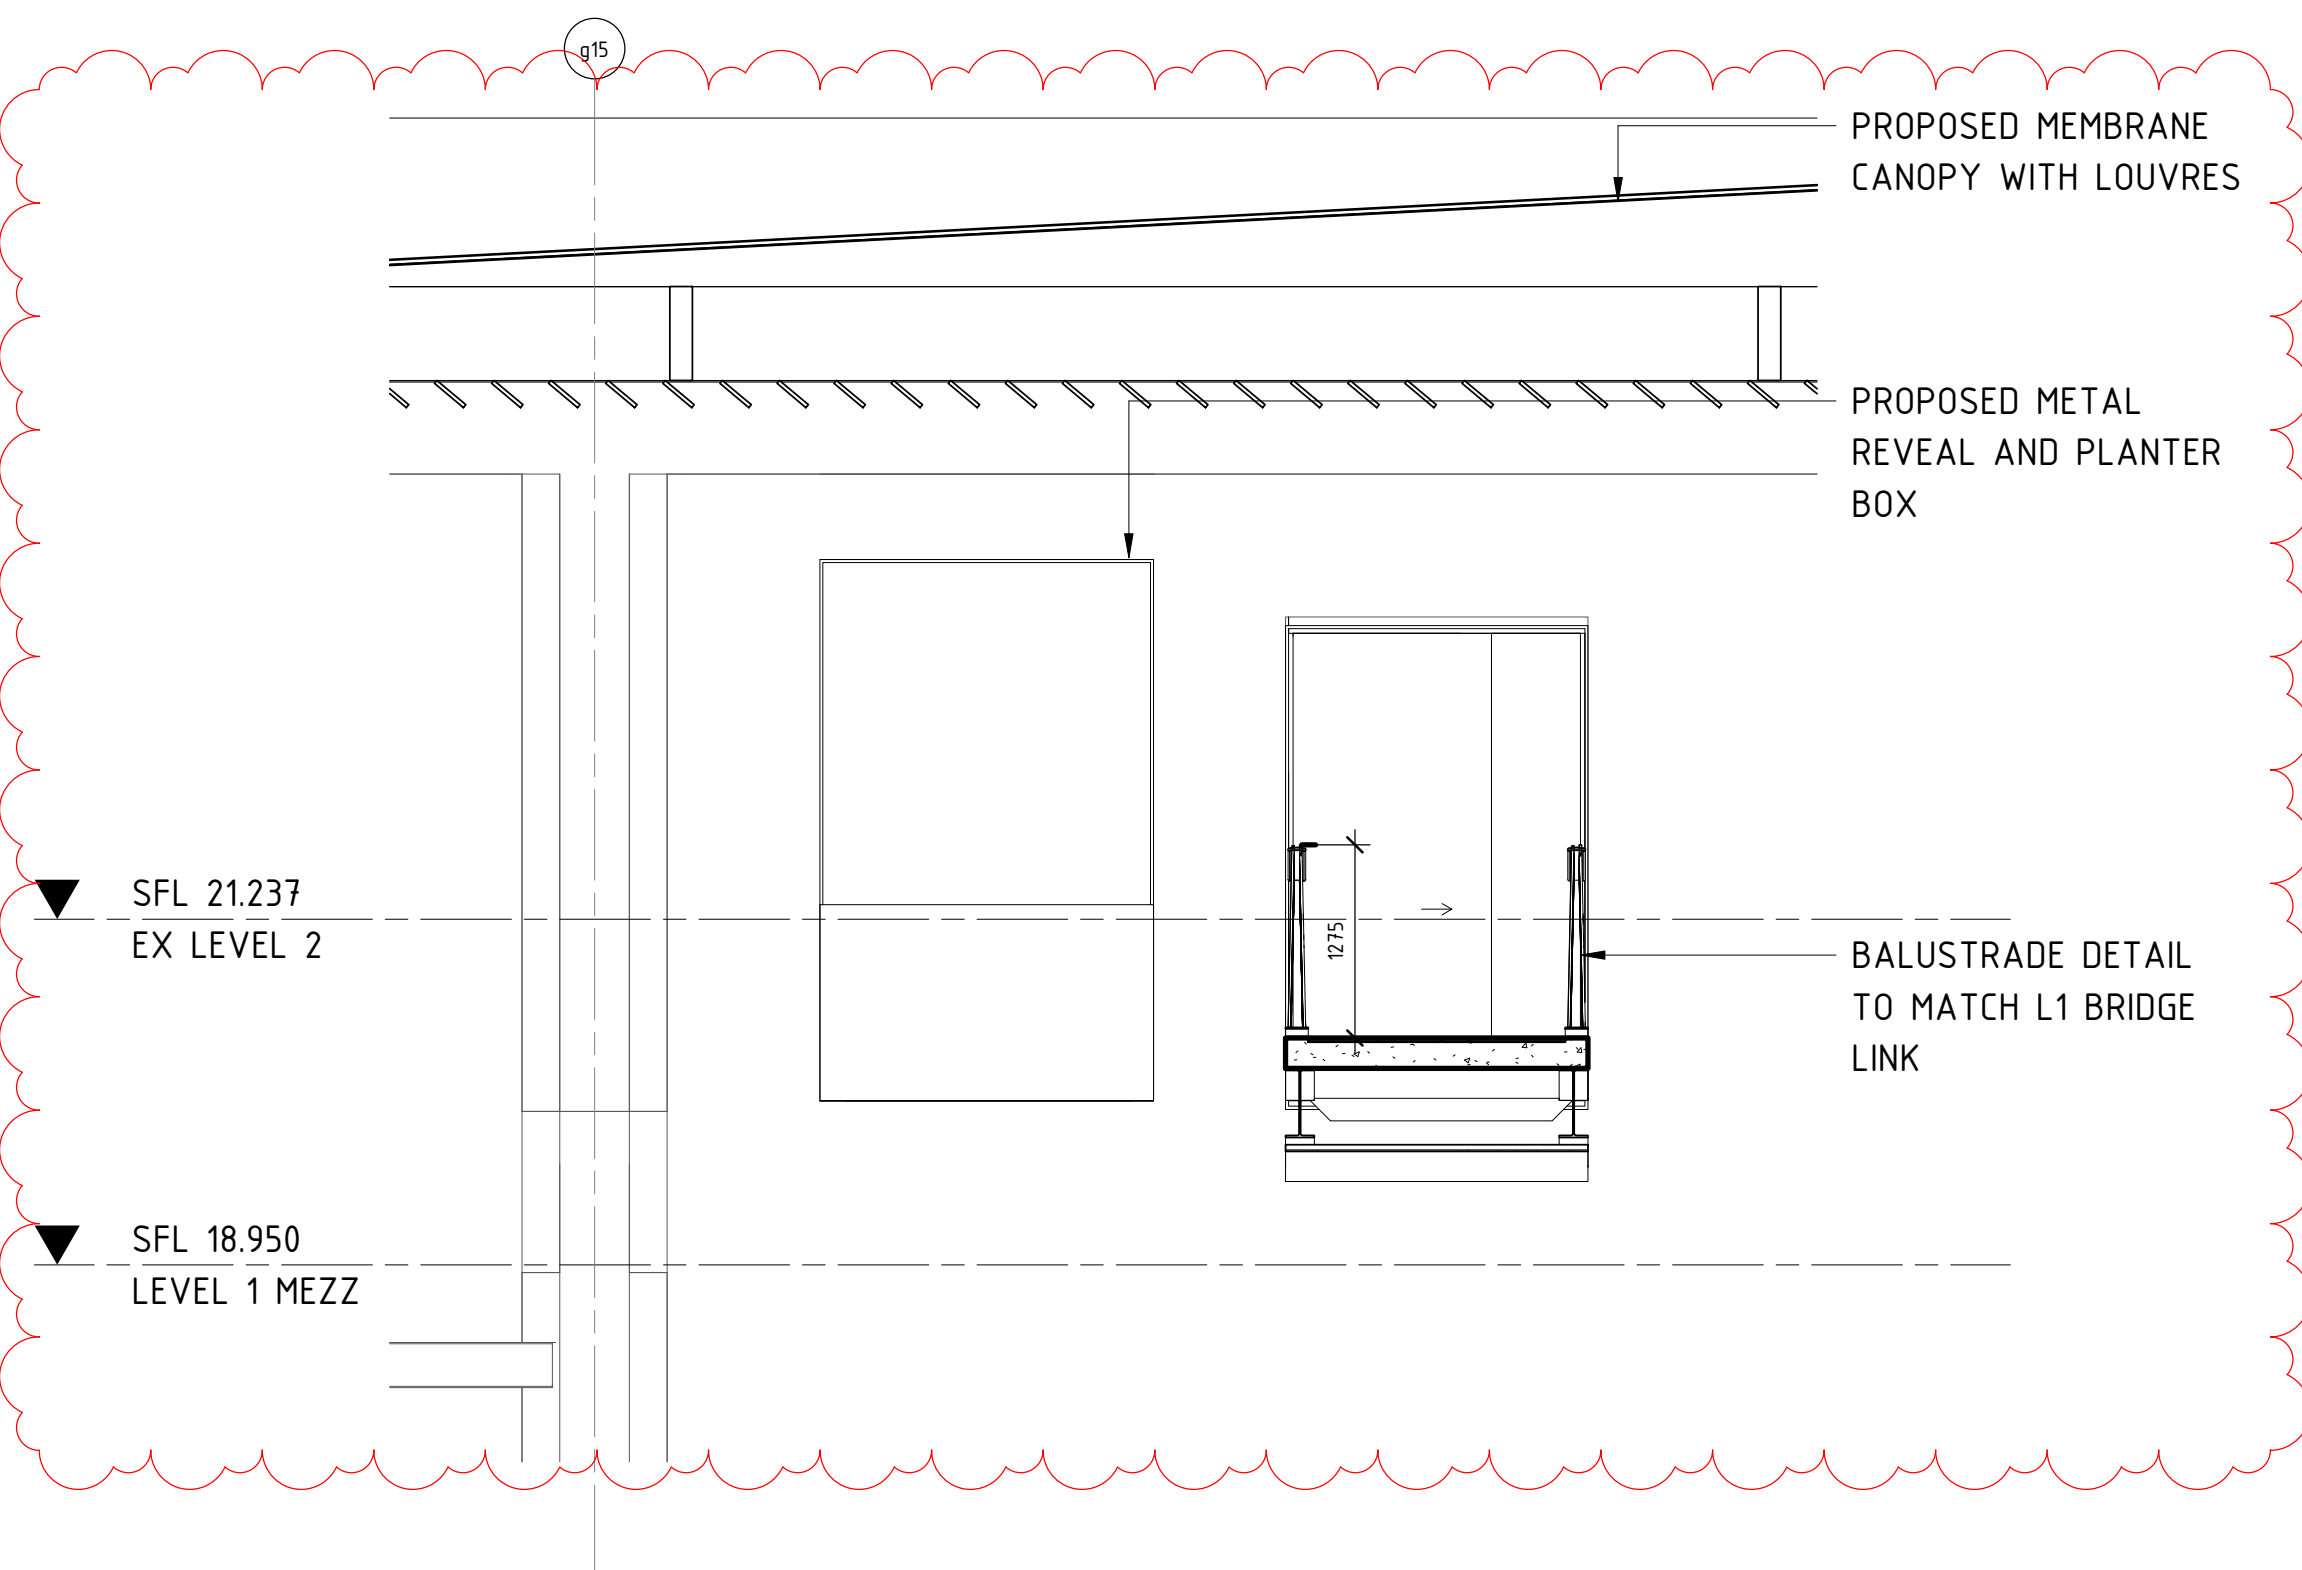


3 DETAIL SECTION - SHORT SECTION
1 : 50

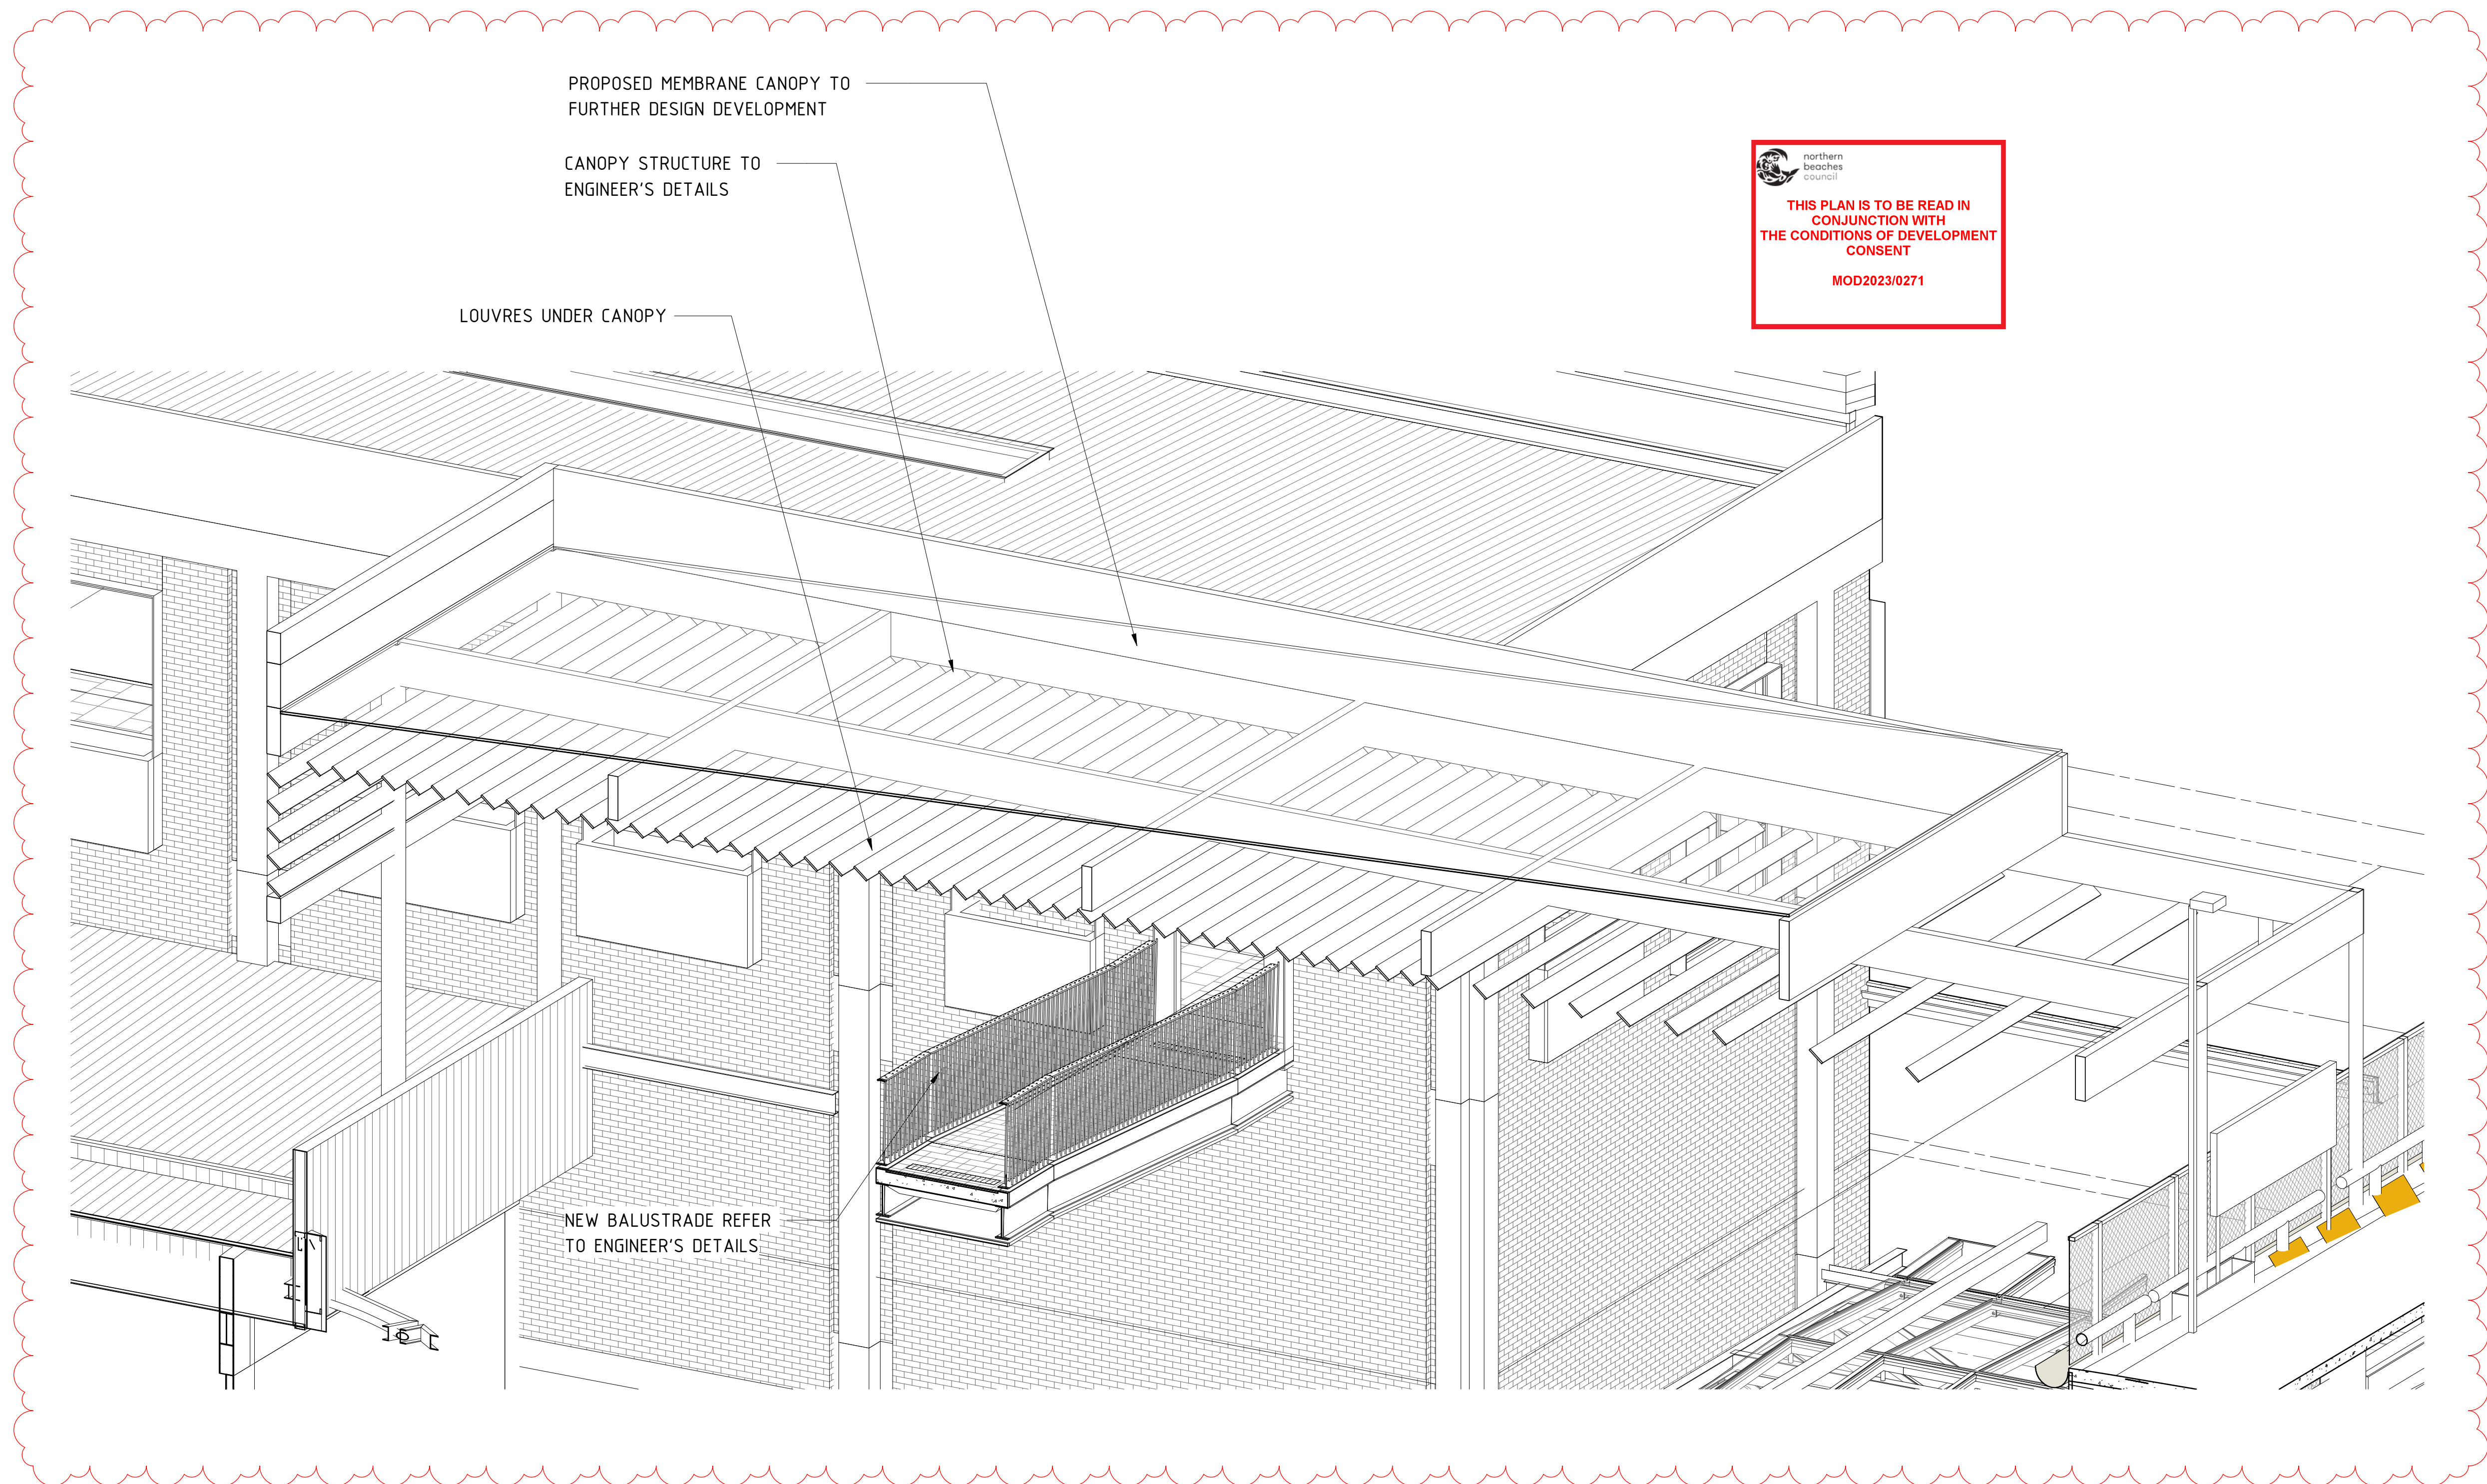

5 3D BRIDGE LINK VIEW
NTS

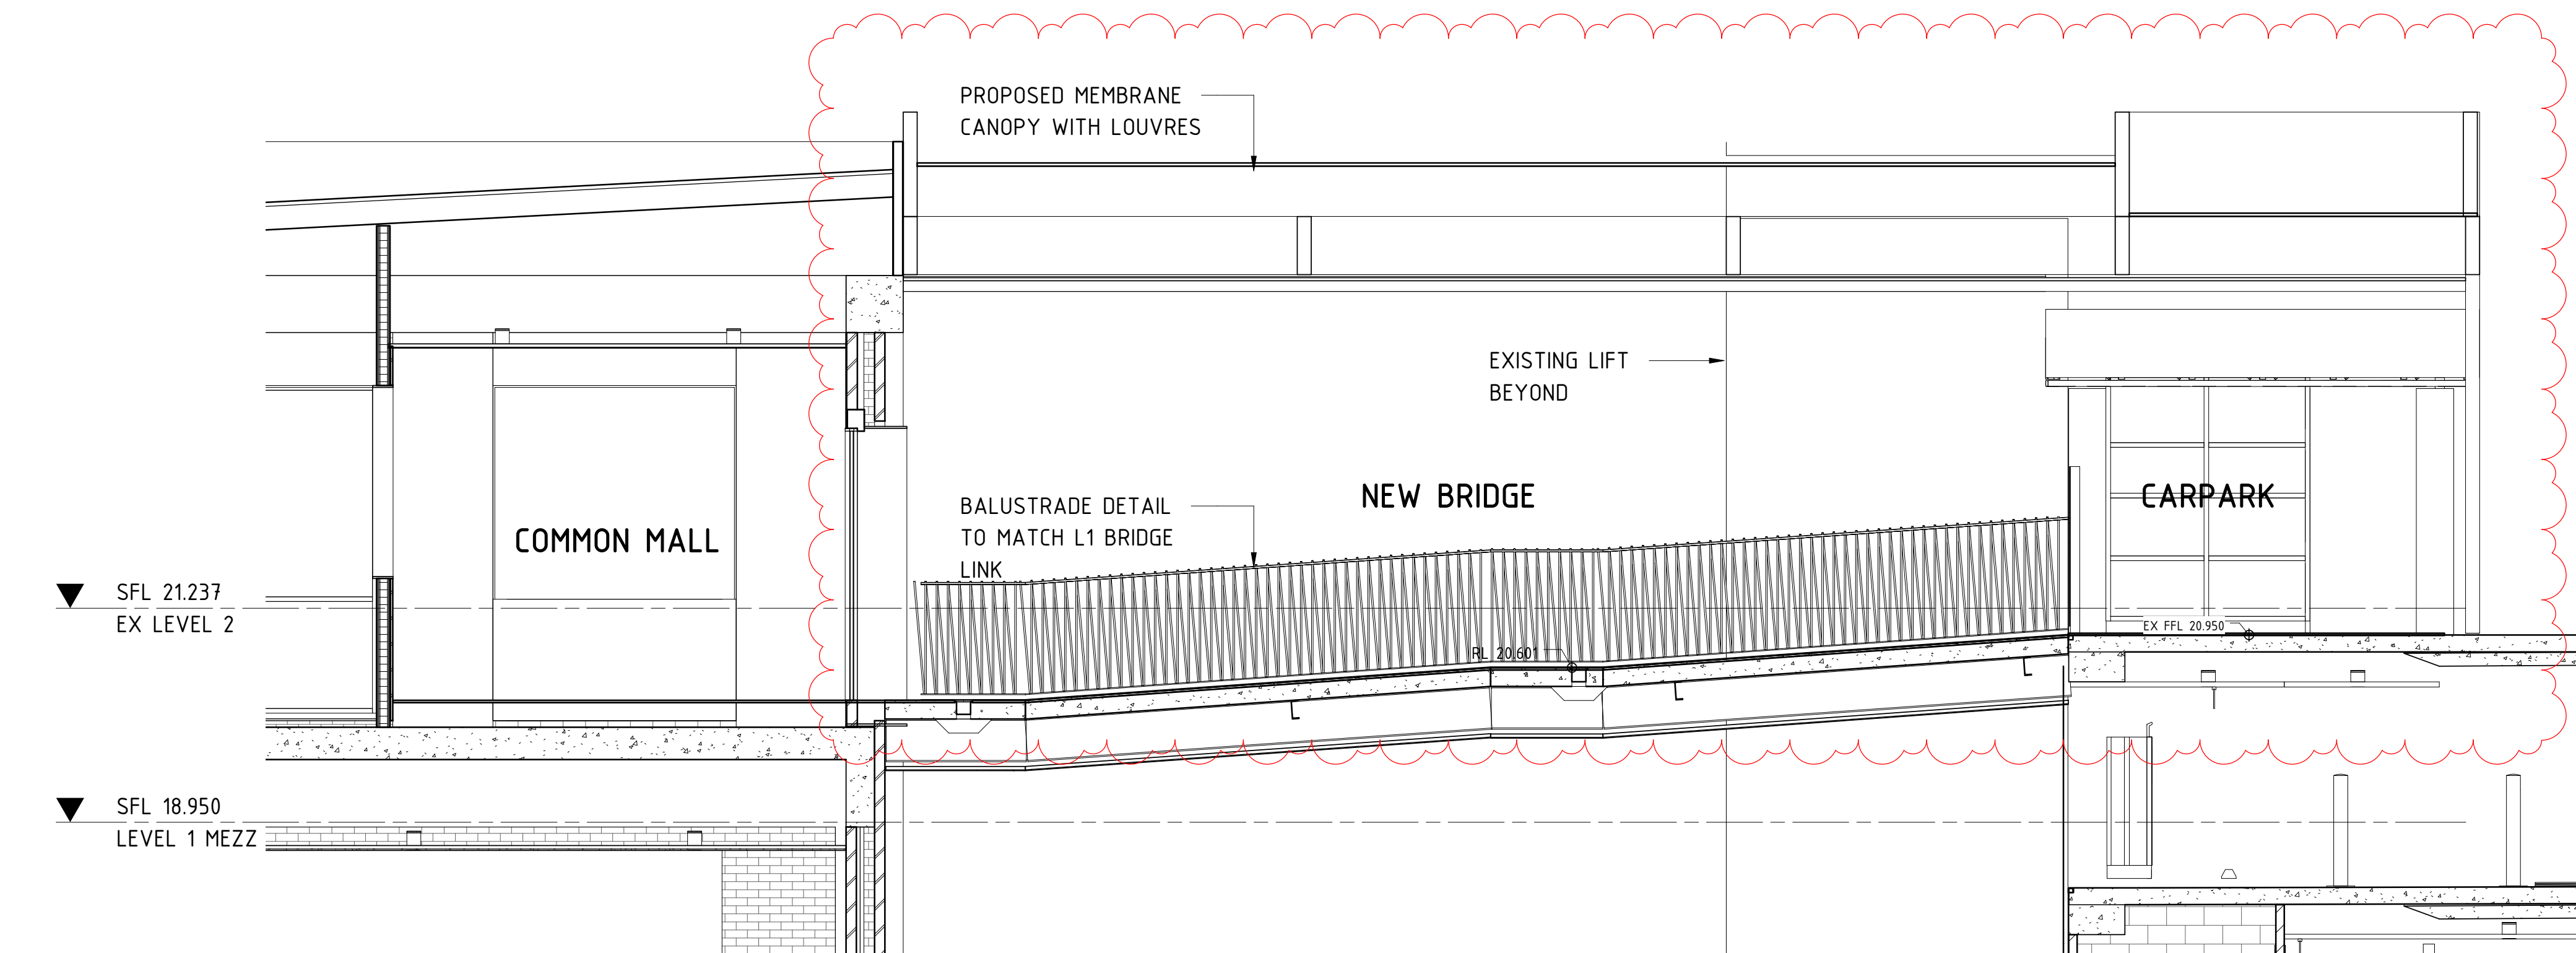

4 DETAIL SECTION - LONG SECTION
1 : 50

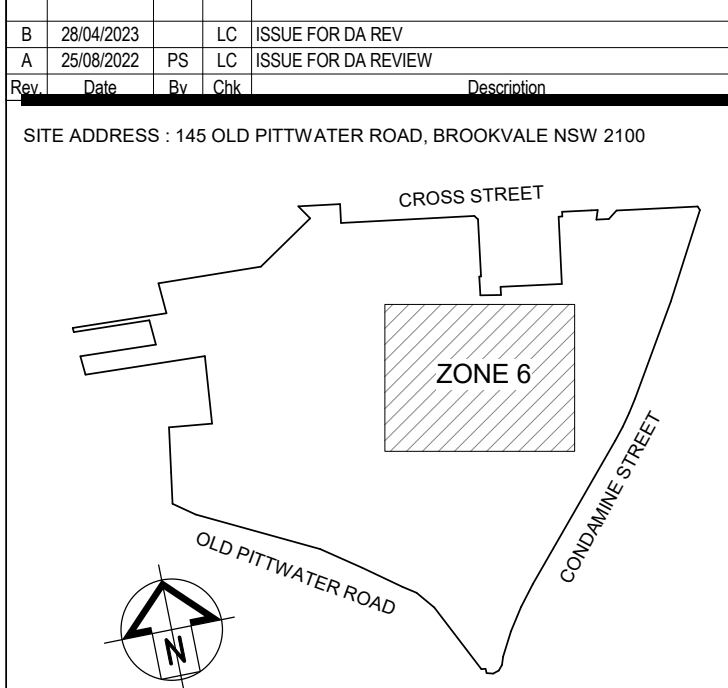

dexus

SCENTRE GROUP

Scentre Design & Construction
"people protecting people"



General Note
ALL INFORMATION TO BE OBTAINED FROM THE Scentre WARRINGAH ONLY TO BE USED FOR THE PURPOSES OF THE PROJECT. Scentre Design & Construction Pty Limited is not responsible for the accuracy or completeness of the information provided. Scentre Design & Construction Pty Limited is not responsible for the accuracy or completeness of the information provided.

SCENTRE GROUP

Creating Extra-ordinary Places. Connecting & Enriching Communities

WARRINGAH

STAGE 2B DEVELOPMENT APPLICATION

Scentre Design and Construction Pty Limited
85 Castlereagh Street Sydney NSW 2000
Phone (02) 9558 7000 Fax (02) 9558 8500
GPO Box 4004 Sydney NSW 2001
MCN 1002 201 201

STAGE 2D
DETAIL - NEW BRIDGE
LINK

Drawing Scale
1 : 50
Scale Bar 1:1
Project No.
D11762
Plot Date
09/05/2023
4:25:20 PM

Drawing No.
SDC-01.2550
Revision
B




**THIS PLAN IS TO BE READ IN
CONJUNCTION WITH
THE CONDITIONS OF DEVELOPMENT
CONSENT**

MOD2023/0271

[illegible]

SITE ADDRESS : 145 OLD PITTWATER ROAD, BROOKVALE NSW 2100

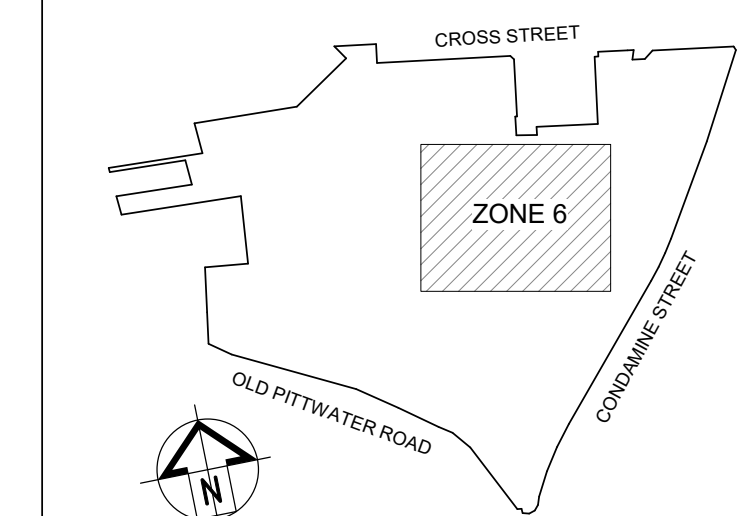

dexus

SCENTRE GROUP

Scentre Design & Construction
"people protecting people"



General Note
ALL DIMENSIONS TO BE CHECKED ON SITE. WRITTEN DIMENSIONS ONLY TO BE USED. REFER TO ALL
DETAIL DRAWINGS, STRUCTURAL, MECHANICAL & SERVICES DRAWINGS BEFORE COMMENCING
WORK. REPORT ANY DISCREPANCIES TO THE ARCHITECT. DO NOT SCALE FROM DRAWINGS.
COPYRIGHT OF THE DESIGN SHOWN HEREIN IS RETAINED BY SCENTRE DESIGN AND CONSTRUCTION.
WRITTEN AUTHORITY IS REQUIRED FOR ANY REPRODUCTION.

SCENTRE GROUP
Creating Extra-ordinary Places. Connecting & Enriching Communities.

WARRINGAH

STAGE 2B DEVELOPMENT APPLICATION

Scentre Design and Construction Pty Limited
85 Castlereagh Street, Sydney NSW 2000
Phone (02) 9358 7000 Fax (02) 9028 8500
GPO Box 4004 Sydney NSW 2001
ACN 000 267 263

STAGE 2D 3D PERSPECTIVES

Drawing Scale	Scale Bar 1:1
---------------	---------------

Grade	Number of Students
1st	10
2nd	15
3rd	20
4th	25
5th	30
6th	35

Project No.	Plot Date
D11762	09/05/2023 4:43:43 PM

Drawing No.	Revision
-------------	----------

SDC-01.3010	B
--------------------	----------