


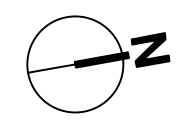
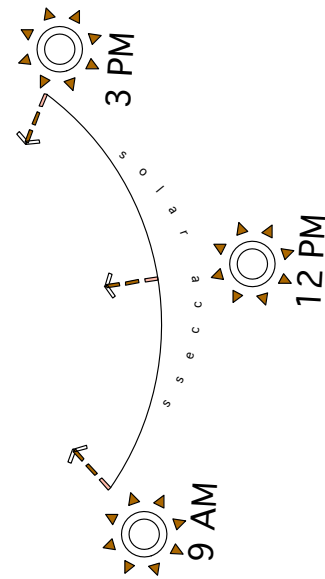
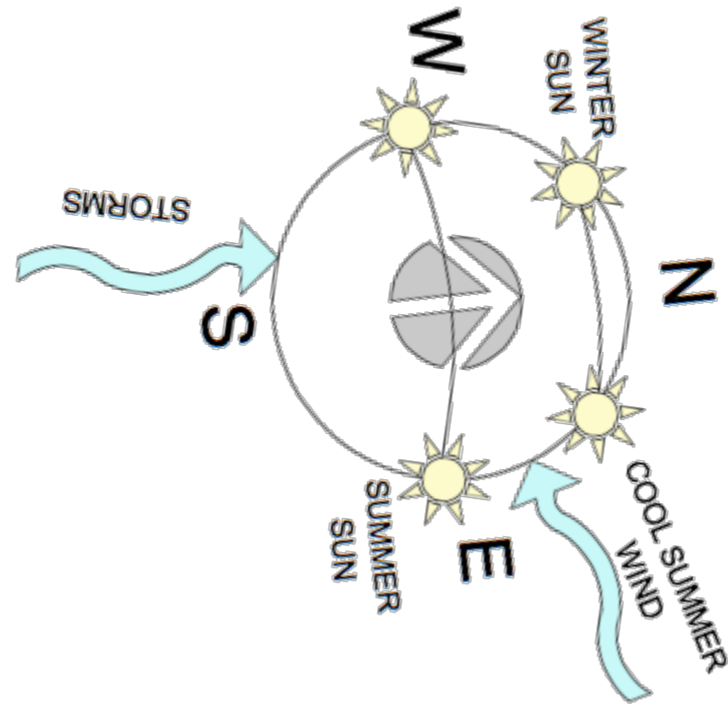
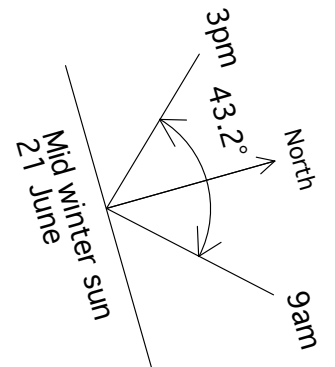


1 Site Plan
1 : 200

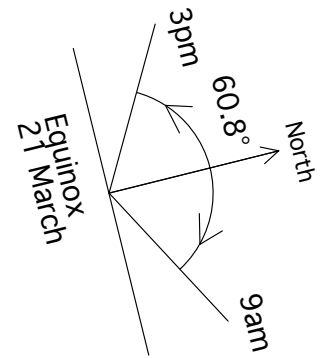


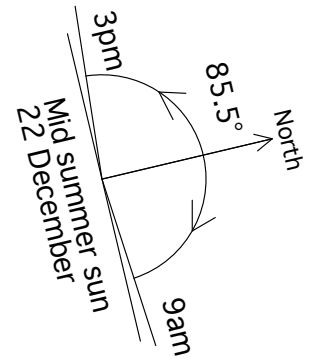

Sun Angles

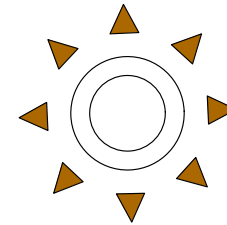

COOLEENA ROAD

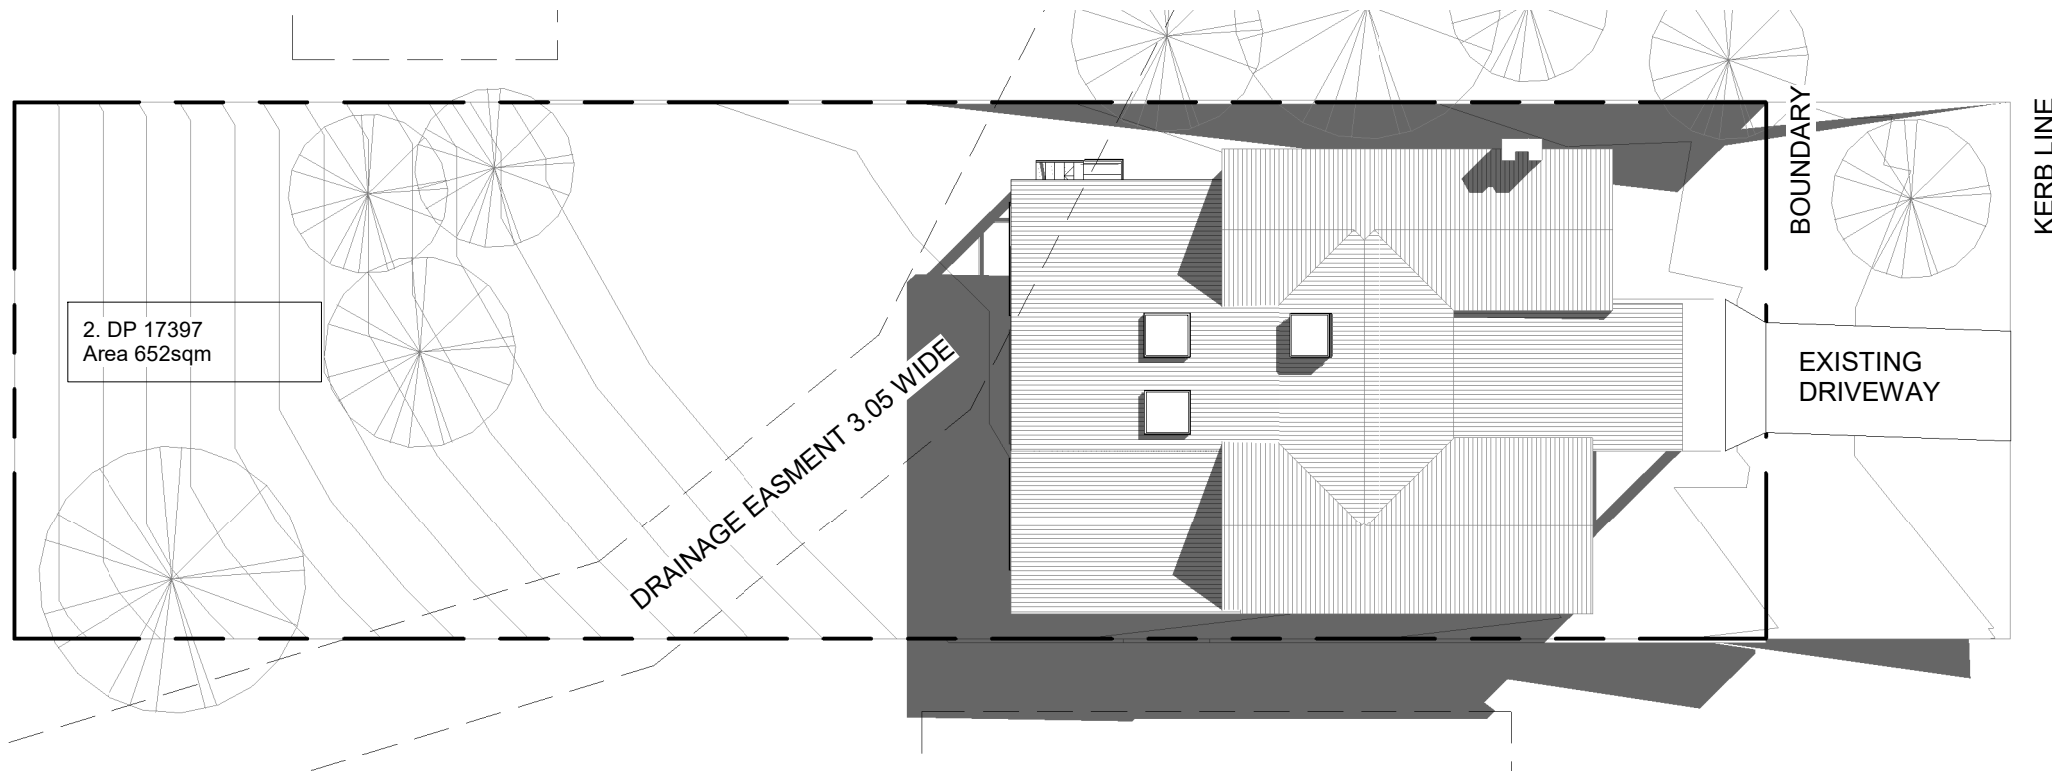

CONTOUR
LANDSCAPE ARCHITECTURE

PO Box 698 MONA VALE NSW 1660
Tel: 0434 500 705 - AIDL

PROJECT
DOUGHENEY RESIDENCE
19 Cooleena Road,
Elanora Heights NSW 2101

NOTES
comply with building code of australia and all relevant australian standards
all works shall be in accordance with development application and construction certificate conditions of consent
all levels to ahd
refer to survey information relating to existing site data
verify all dimensions prior to works
do not scale from drawings
use figured dimensions in preference to scaling
refer all discrepancies to landscape architect for determination
this drawing is copyright and must not be retained, copied, used or reproduced in any way without prior written permission of
contour landscape architects.

DATE	REV.	ISSUE
13/11/19	A	
10/12/19	B	

DATE: 10/12/19


SCALE: 1:200 @ A3


DRAWN: SW

DRAWING
SITE ANALYSIS PLAN

DRAWING NO:
C14

REV:
B

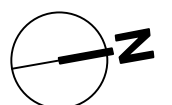

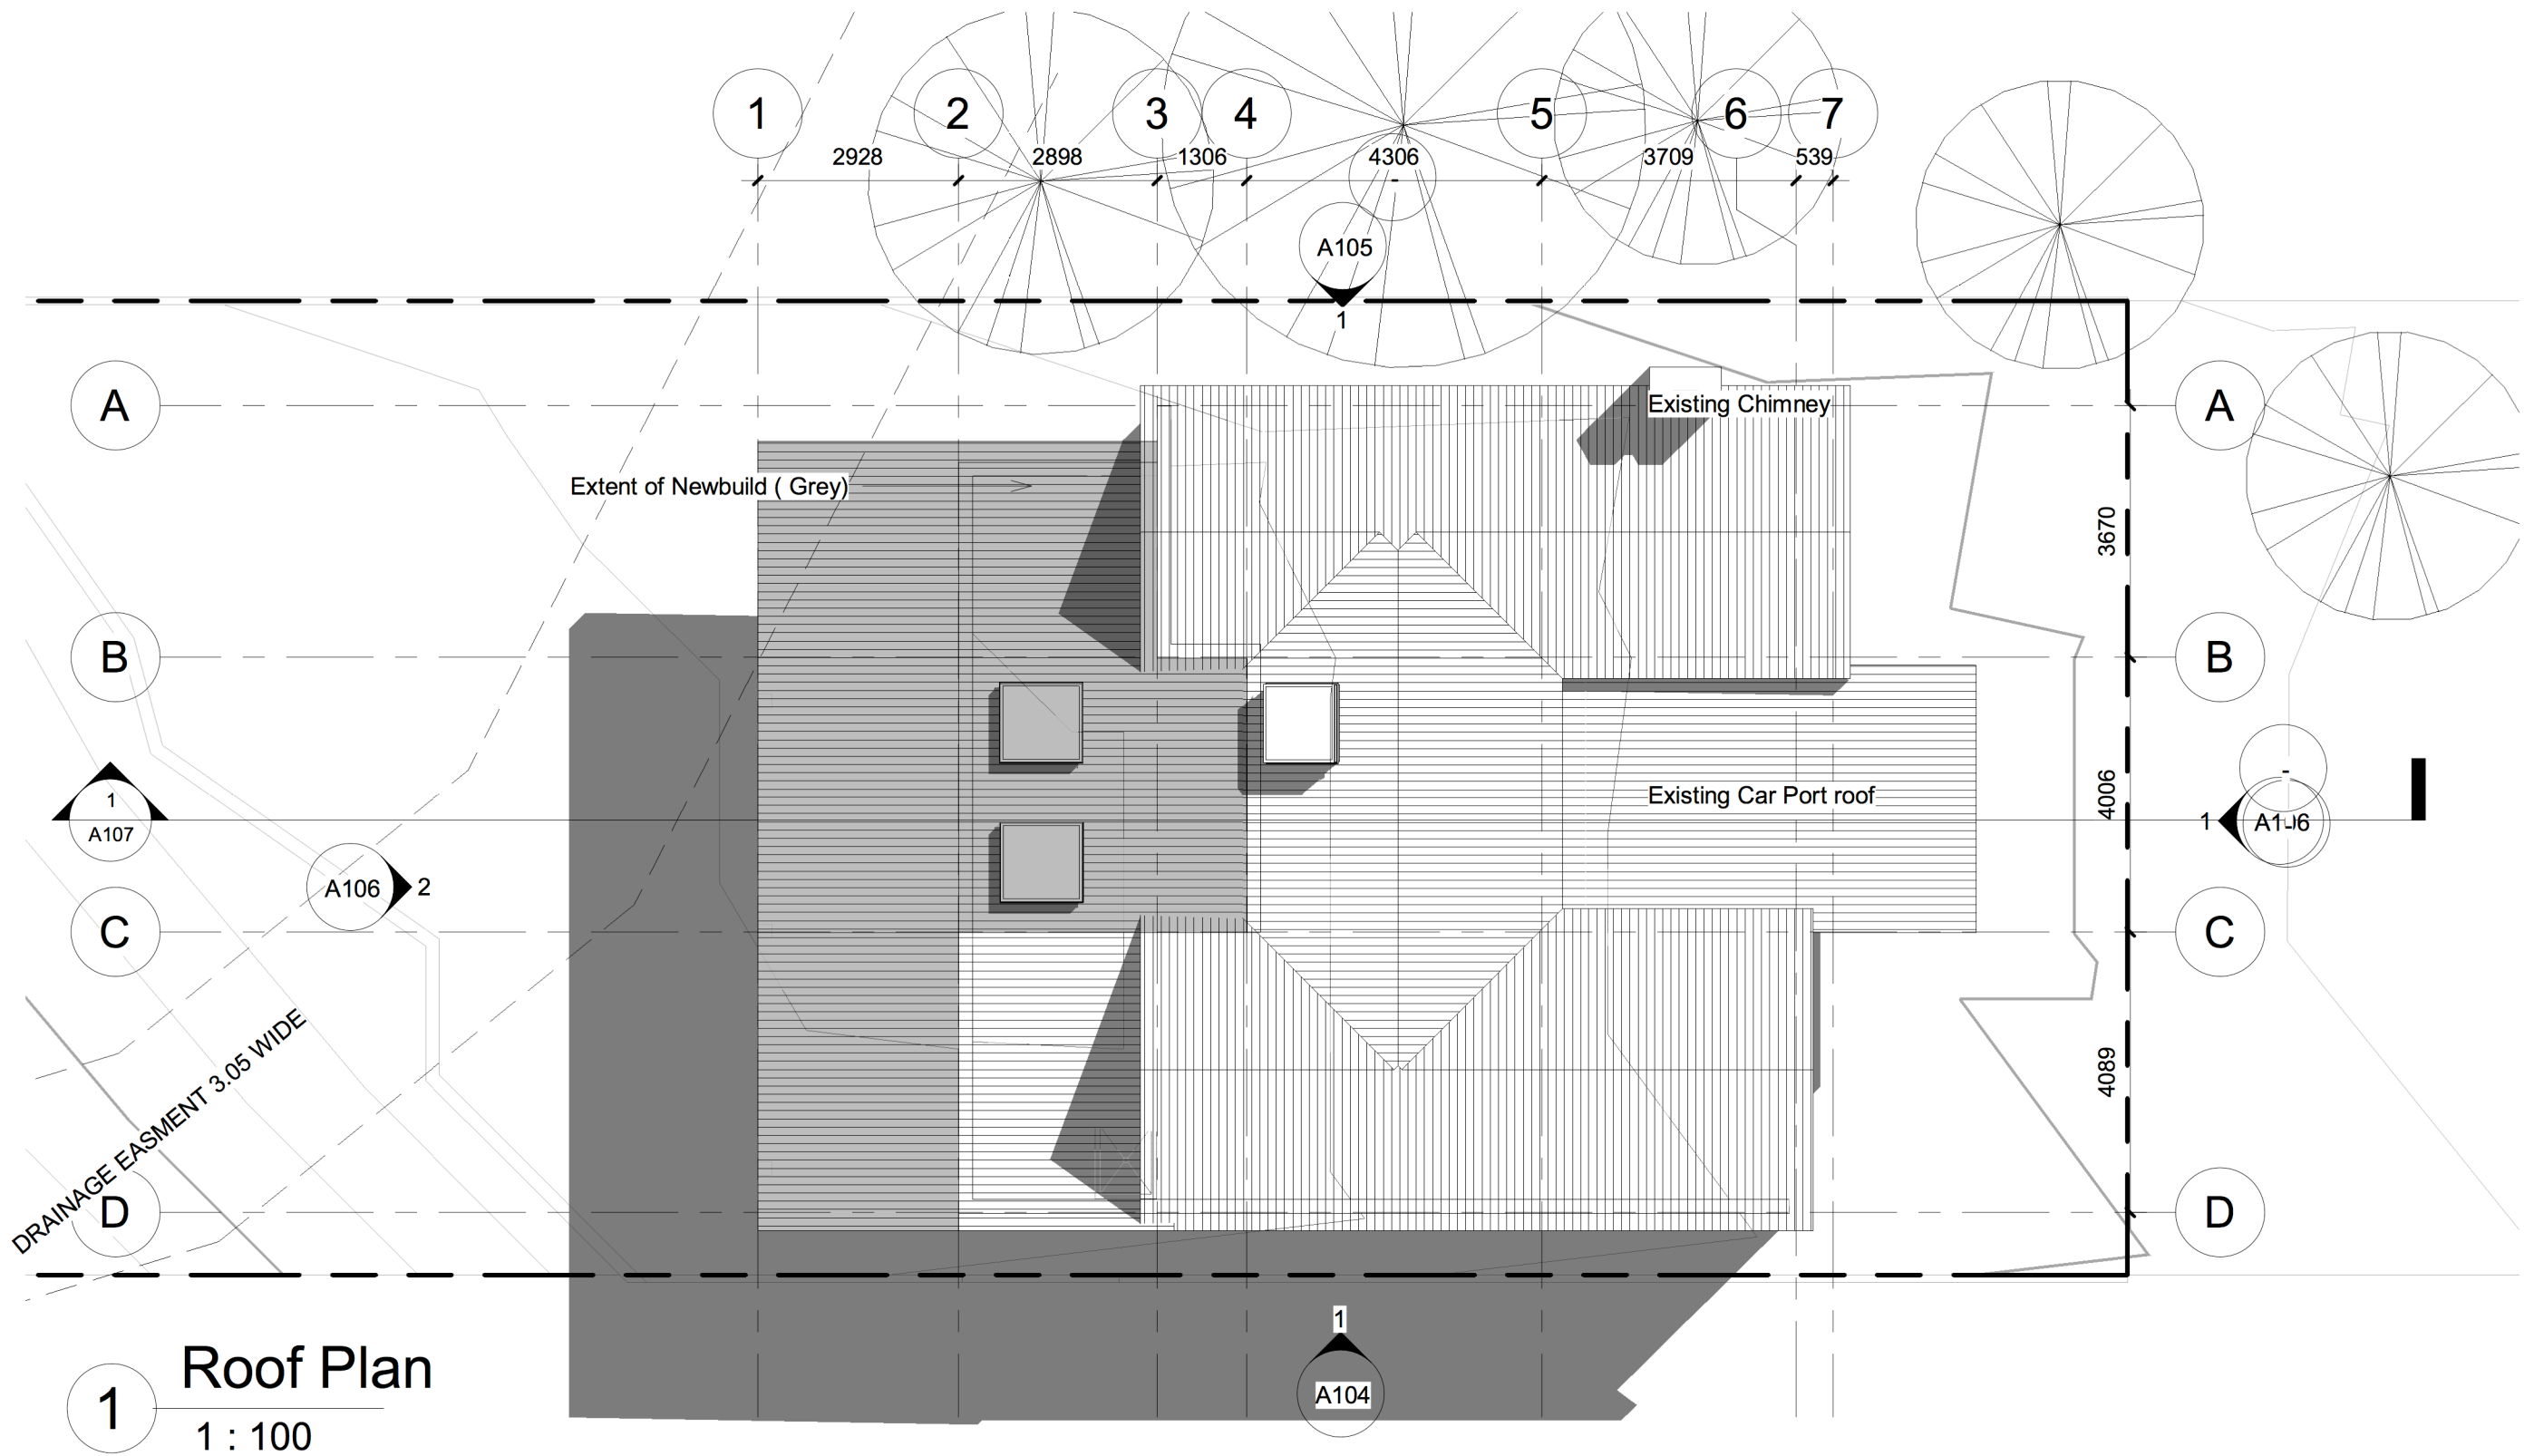

1 Roof Plan
1 : 100


CONTOUR
LANDSCAPE ARCHITECTURE
PO Box 698 MONA VALE NSW 1660
Tel: 0434 500 705 - AIDLM

PROJECT
DOUGHENEY RESIDENCE
19 Cooleena Road,
Elanora Heights NSW 2101


NOTES
comply with building code of australia and all relevant australian standards
all works shall be in accordance with development application and construction certificate conditions of consent
all levels to and
refer to survey information relating to existing site data
verify all dimensions prior to works
do not scale from drawings
use figured dimensions in preference to scaling
refer all discrepancies to landscape architect for determination
this drawing is copyright and must not be retained, copied, used or reproduced in any way without prior written permission of
contour landscape architects.

DATE	REV.	ISSUE
13/11/19	A	
10/12/19	B	

DATE:	10/12/19	DRAWING	PROPOSED ROOF PLAN
SCALE:	1:100 @ A3	DRAWING NO:	C8
DRAWN:	SW	REV:	B

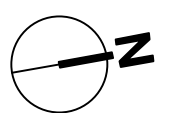

- BAL 01 - BALCONY - METAL BALUSTRADE
- CL02 - WEATHERBOARD CLADDING (COLOUR TO MATCH EXISTING)
- CR01 - CEMENT RENDER (COLOUR WHITE)
- GL01 - GLAZED SLIDING DOOR
- GU01 - METAL GUTTER
- RF 01 - EXISTING ROOF
- RF02 - EXISTING CARPORT ROOF
- RF03 - PROPOSED METAL DECK ROOF (COLOUR TO MATCH EXISTING)
- RL01 - GLAZED ROOFLIGHT

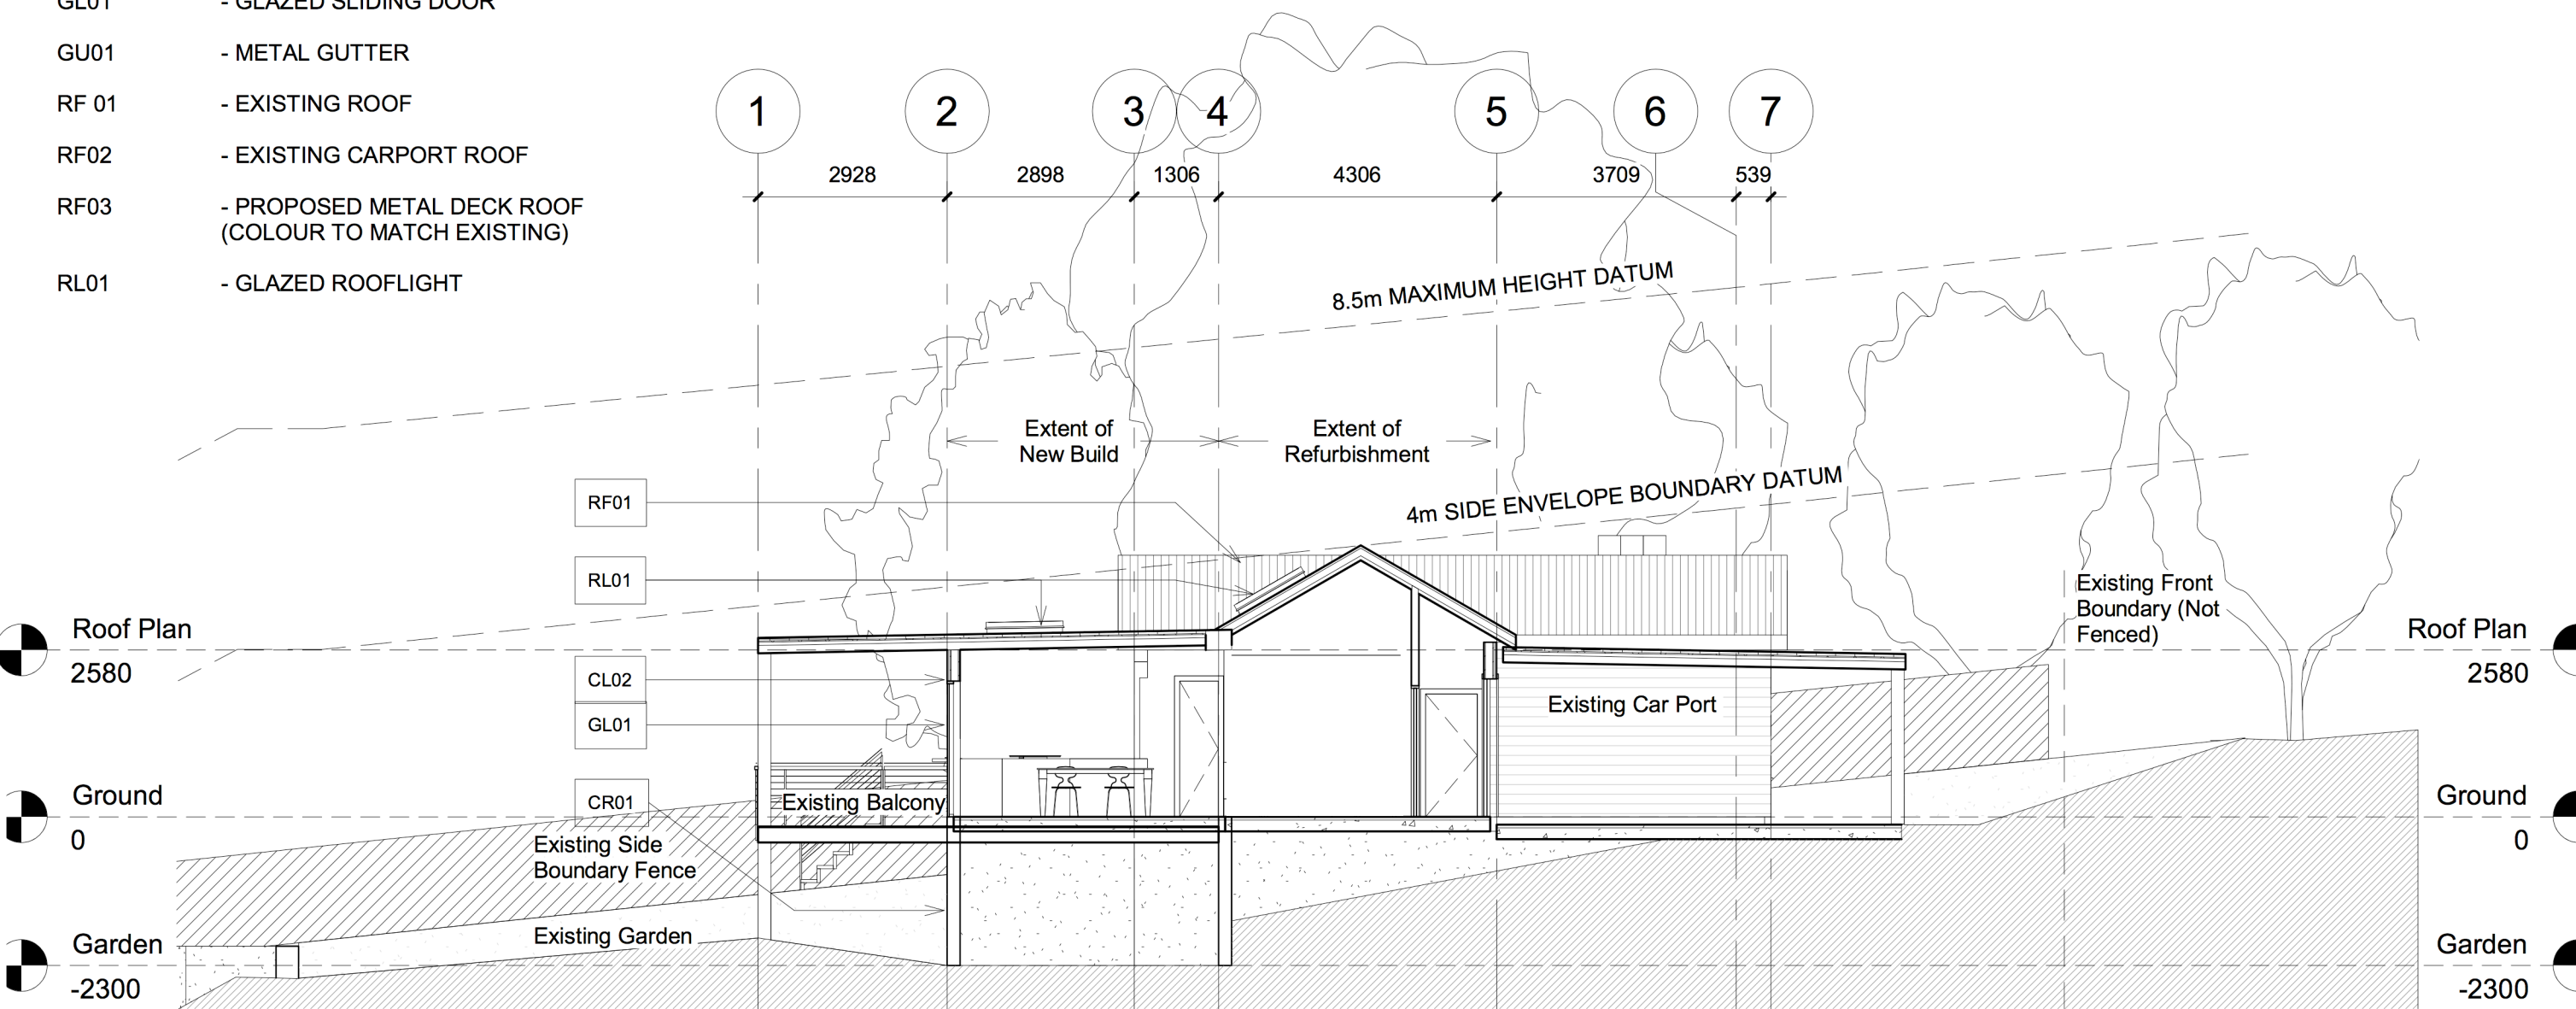

1 Longitudinal Section
1 : 100

CONTOUR
LANDSCAPE ARCHITECTURE

PO Box 698 MONA VALE NSW 1660
Tel: 0434 500 705 - AIDL


PROJECT
DOUGHENEY RESIDENCE
19 Cooleena Road,
Elanora Heights NSW 2101

NOTES

comply with building code of australia and all relevant australian standards
all works shall be in accordance with development application and construction certificate conditions of consent
all levels to and
refer to survey information relating to existing site data
verify all dimensions prior to works
do not scale from drawings
use figured dimensions in preference to scaling
refer all discrepancies to landscape architect for determination
this drawing is copyright and must not be retained, copied, used or reproduced in any way without prior written permission of
contour landscape architects.

DATE	REV.	ISSUE
13/11/19	A	
10/12/19	B	

DATE:	10/12/19	DRAWING SECTION AA
SCALE:	1:100 @ A3	DRAWING NO: C12
DRAWN:	SW	REV: B

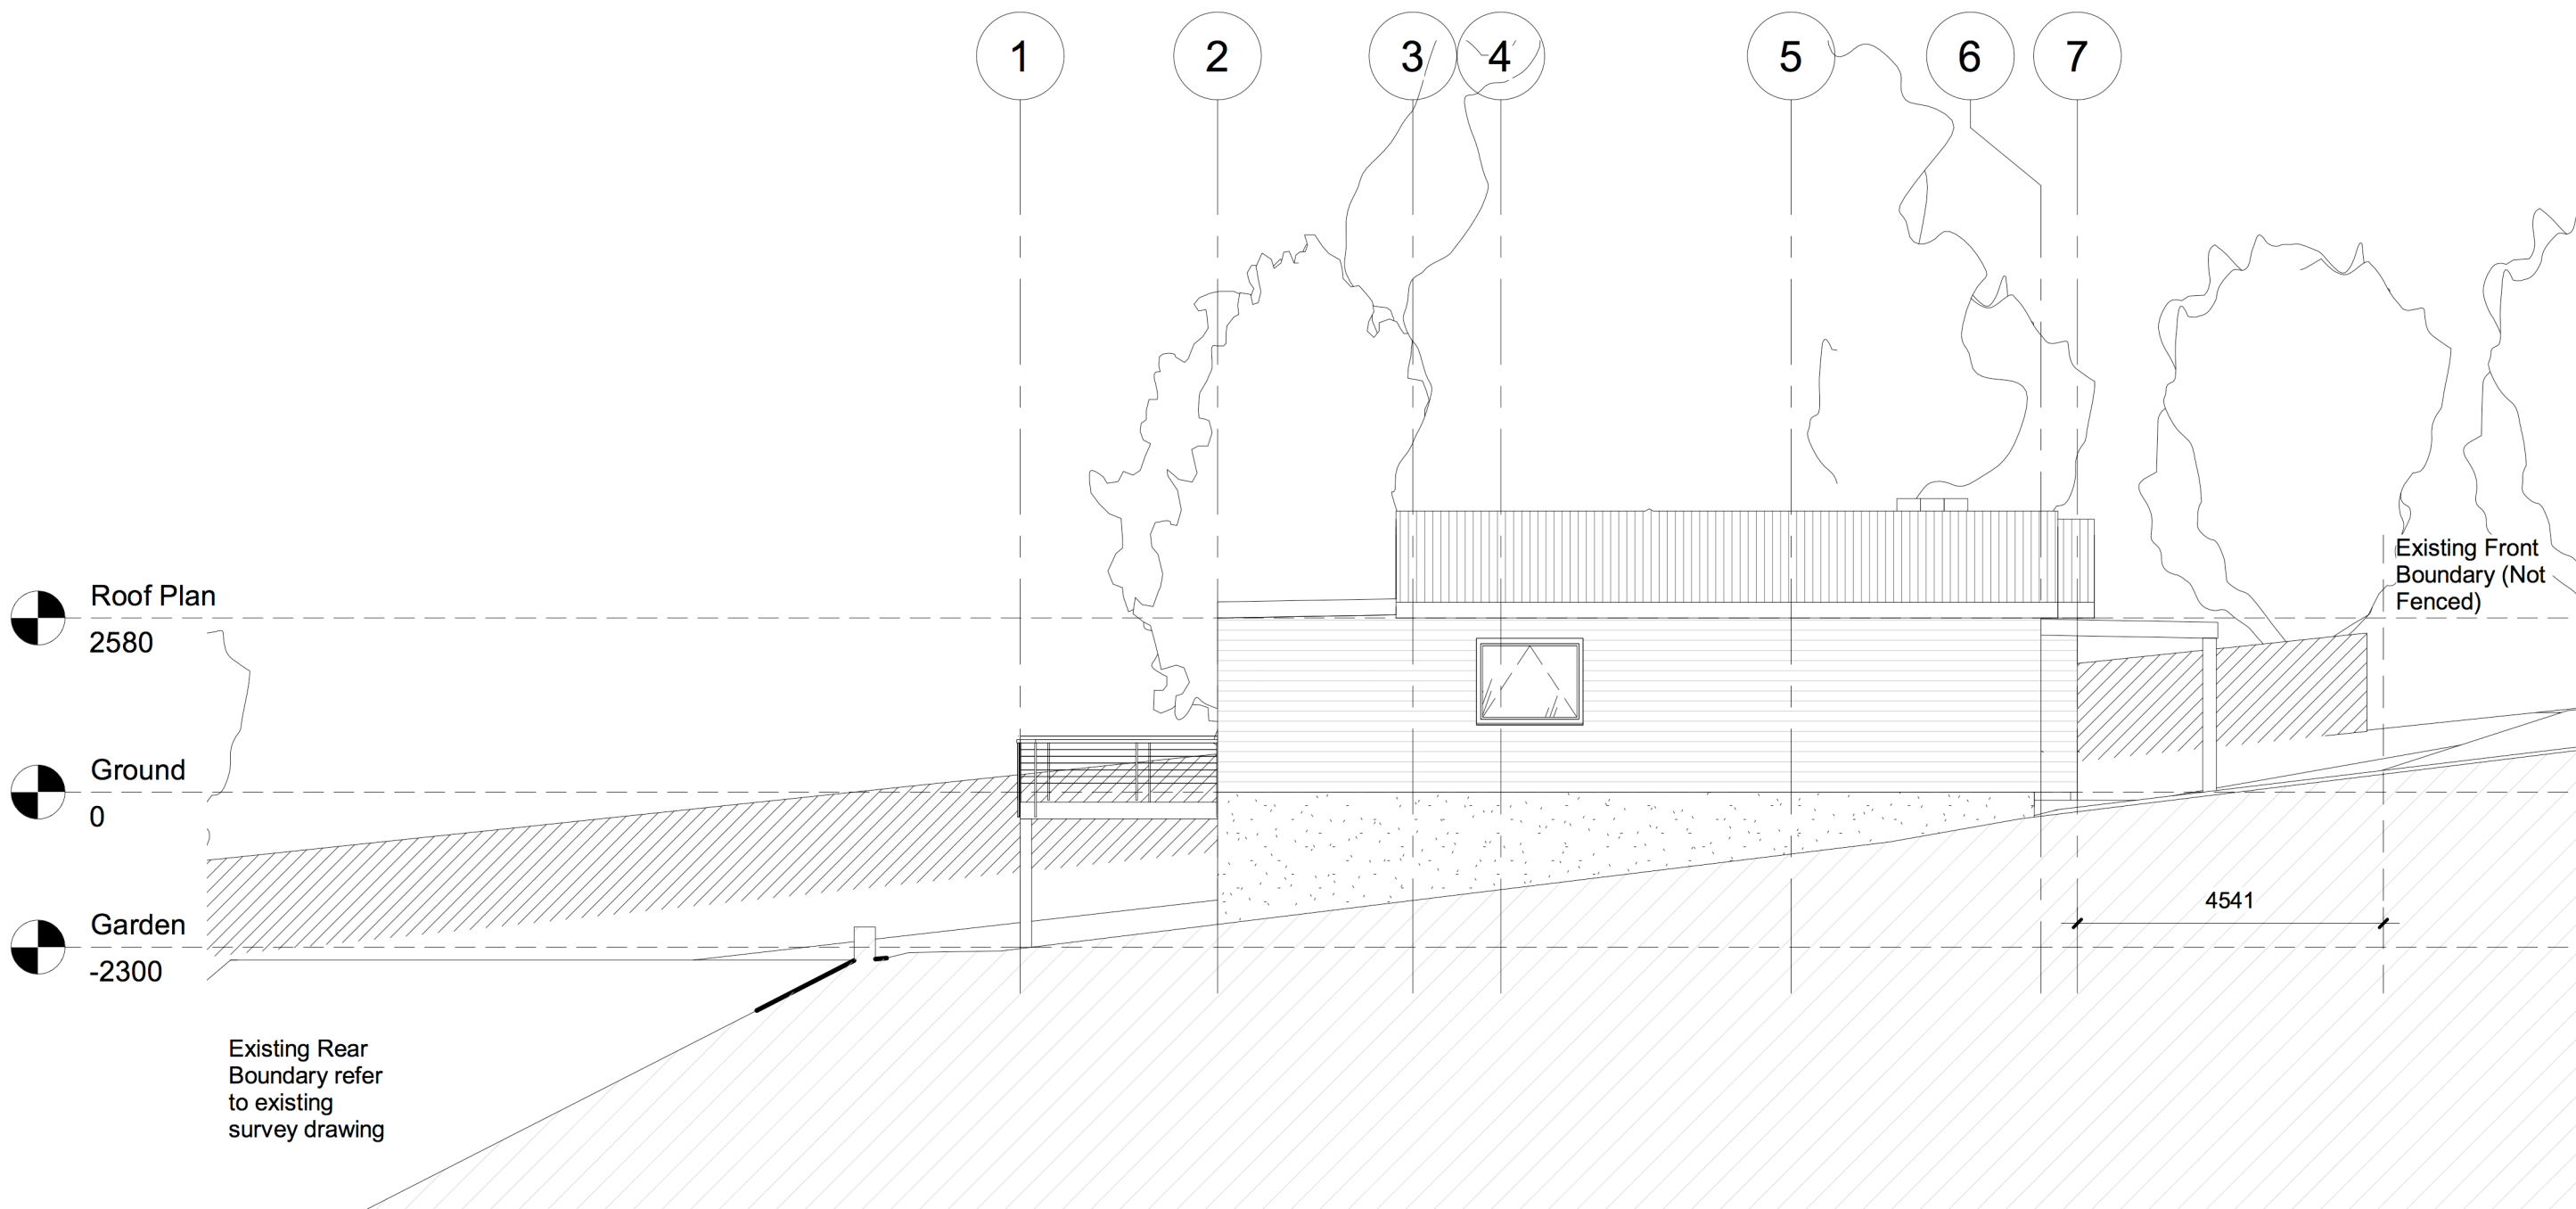

1 Existing Side Elevation 01

1 : 100

CONTOUR
LANDSCAPE ARCHITECTURE


PO Box 698 MONA VALE NSW 1660
Tel: 0434 500 705 - AIDL


PROJECT
DOUGHENEY RESIDENCE
19 Cooleena Road,
Elanora Heights NSW 2101

NOTES
comply with building code of australia and all relevant australian standards
all works shall be in accordance with development application and construction certificate conditions of consent
refer to survey information relating to existing site data
verify all dimensions prior to works
do not scale from drawings
use figured dimensions in preference to scaling
refer all discrepancies to landscape architect for determination
this drawing is copyright and must not be retained, copied, used or reproduced in any way without prior written permission of
contour landscape architects.


DATE	REV.	ISSUE
13/11/19	A	
10/12/19	B	

DATE:	10/12/19	DRAWING	EXISTING ELEVATIONS A
SCALE:	1:100 @ A3	DRAWING NO:	C3
DRAWN:	SW	REV:	B

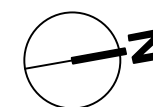

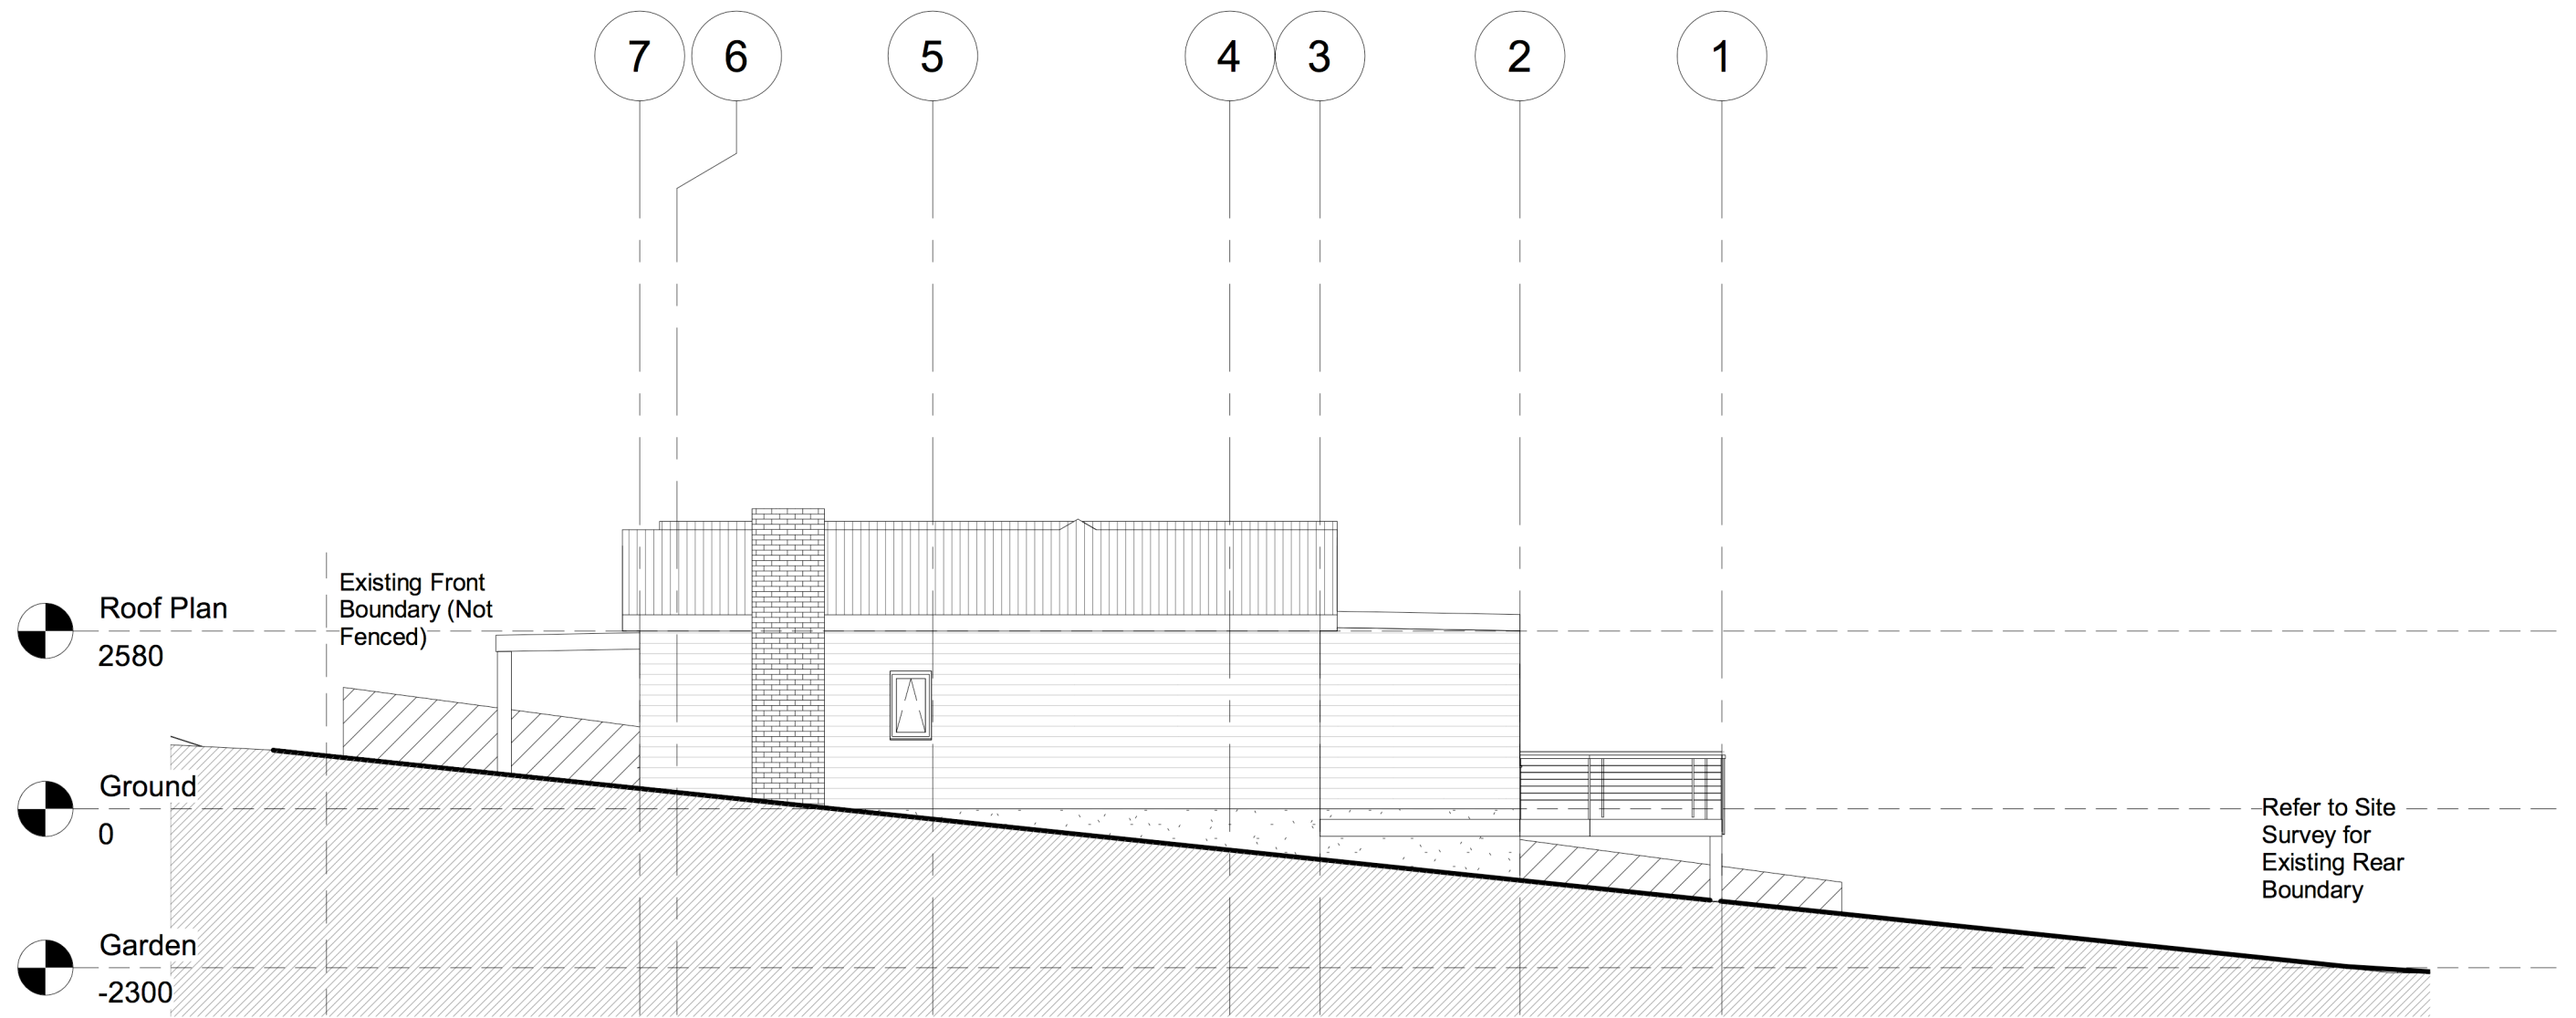


1 Existing Side Elevation 02
1 : 100

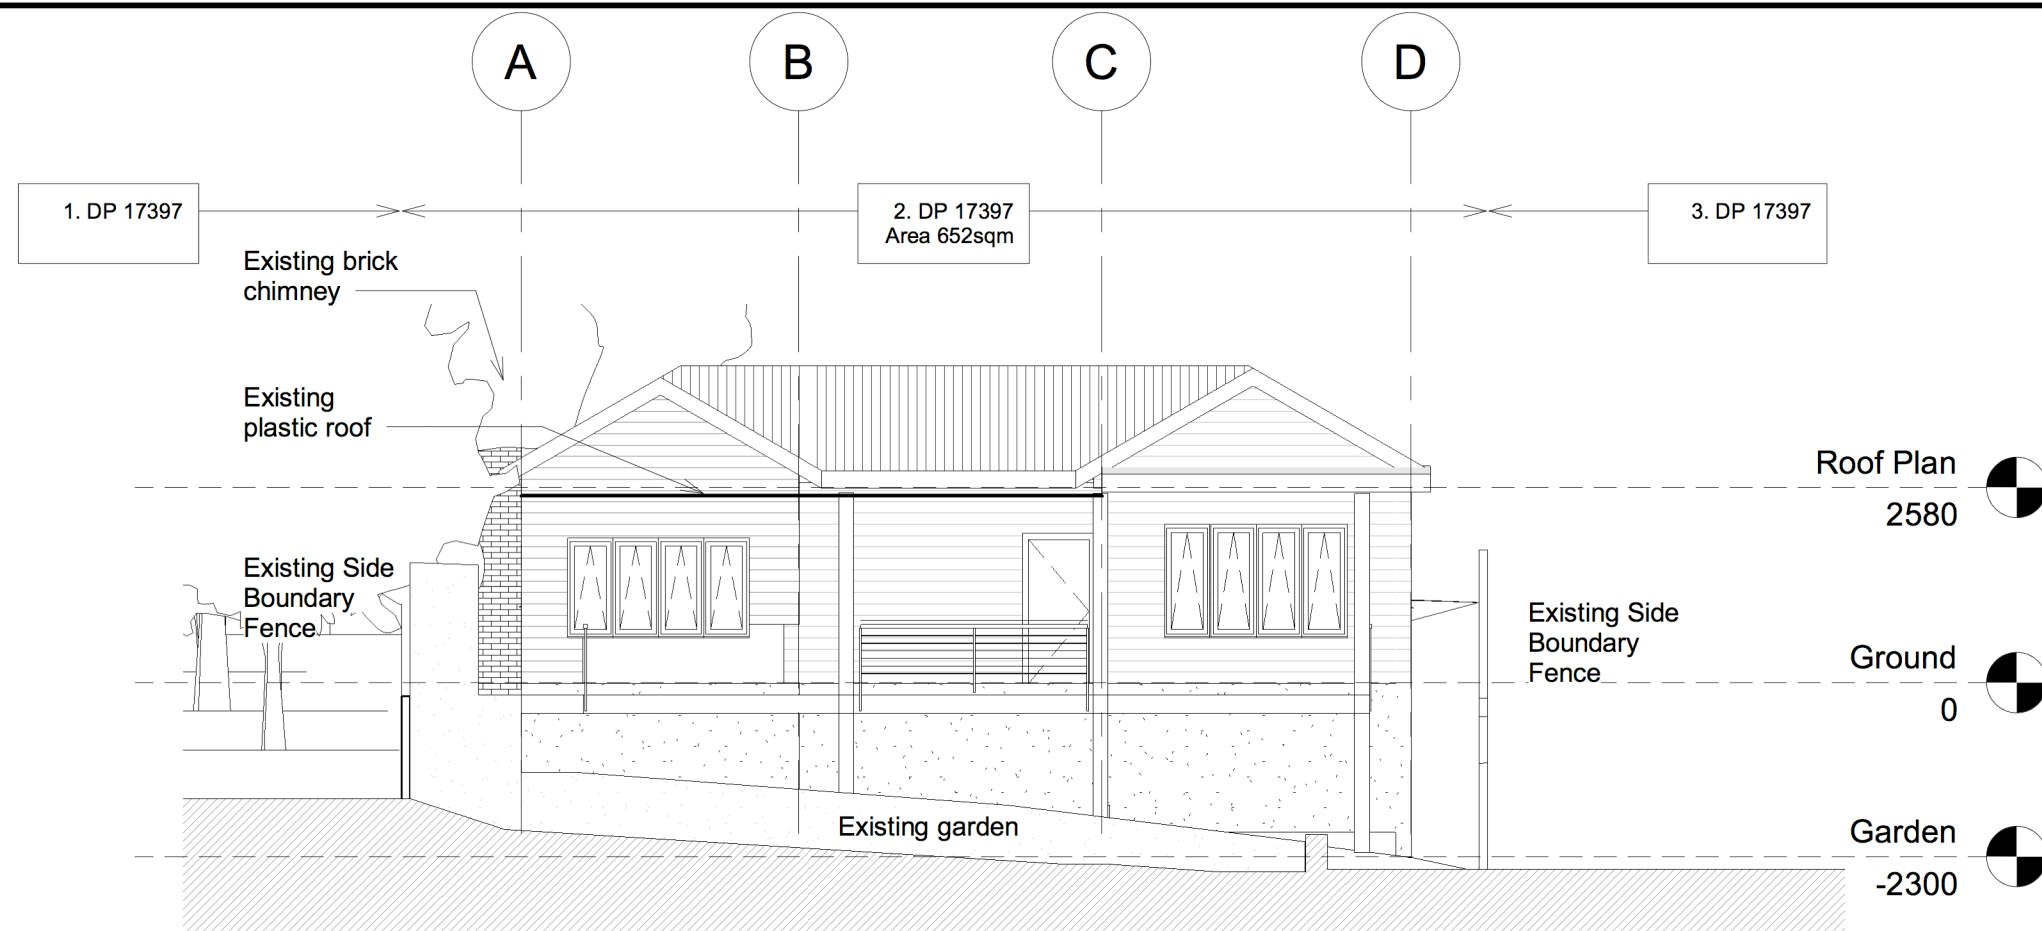

1 Existing Rear Elevation

1 : 100

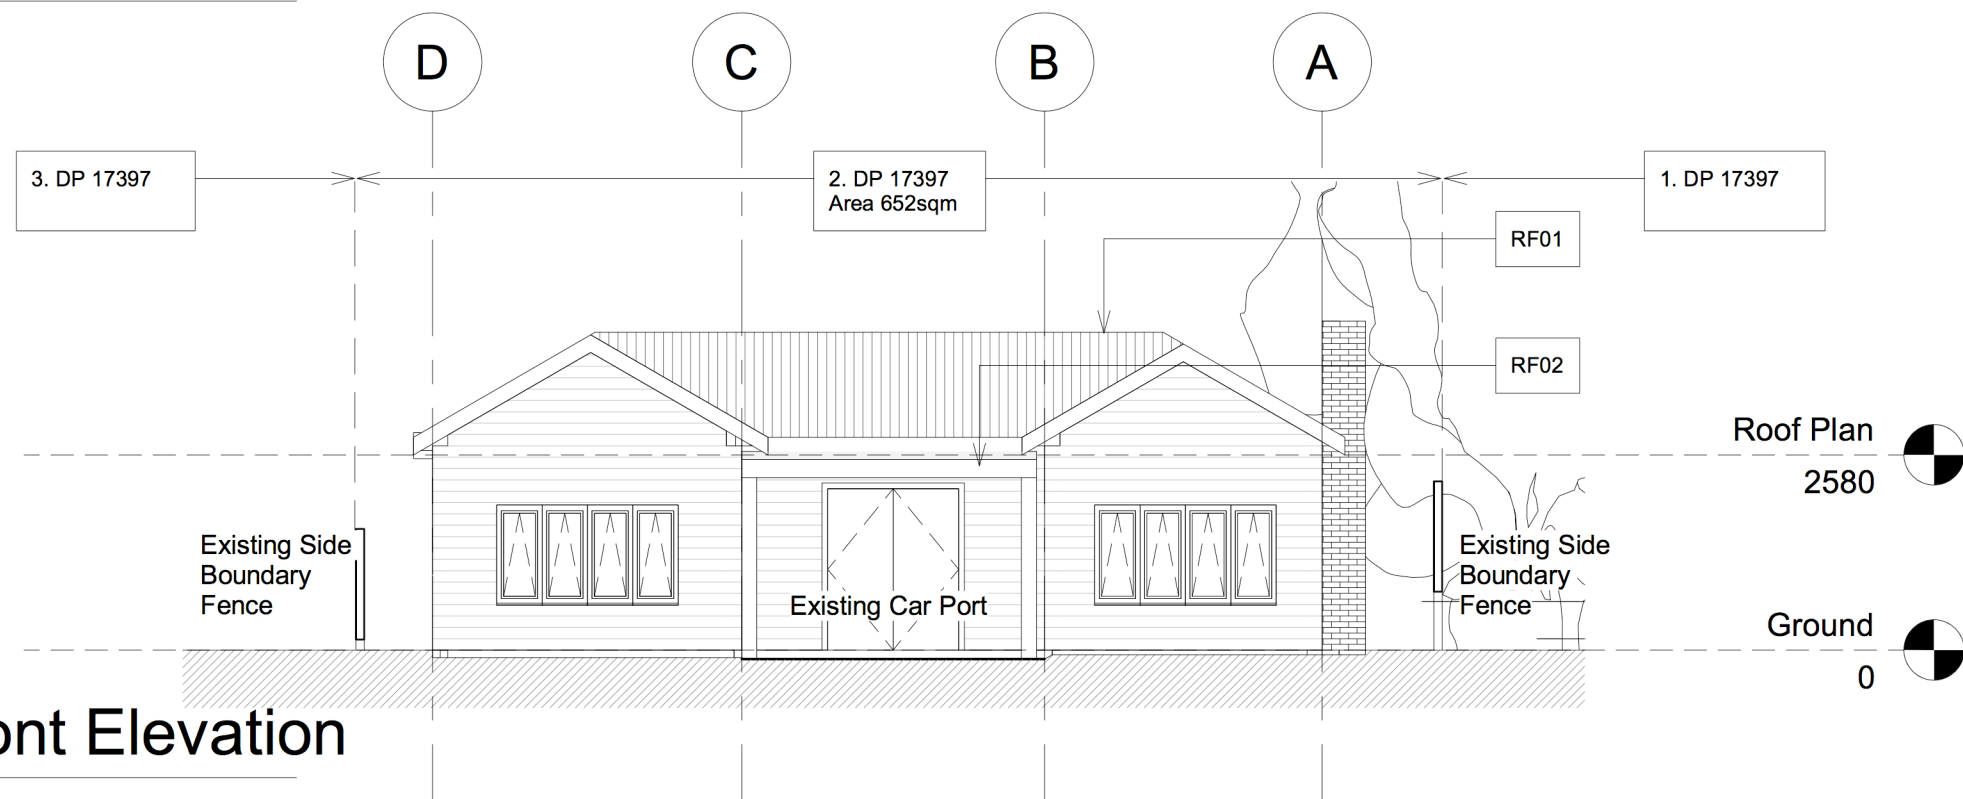

2 Existing Front Elevation

1 : 100

CONTOUR
LANDSCAPE ARCHITECTURE

PO Box 698 MONA VALE NSW 1660
Tel: 0434 500 705 - AIDL

PROJECT
DOUGHENEY RESIDENCE
19 Cooleena Road,
Elanora Heights NSW 2101

NOTES

comply with building code of australia and all relevant australian standards
all works shall be in accordance with development application and construction certificate conditions of consent
all levels to and
refer to survey information relating to existing site data
verify all dimensions prior to works
do not scale from drawings
use figured dimensions in preference to scaling
refer all discrepancies to landscape architect for determination
this drawing is copyright and must not be retained, copied, used or reproduced in any way without prior written permission of
contour landscape architects.

DATE REV. ISSUE

13/11/19 A
10/12/19 B

DATE: 10/12/19


SCALE: 1:100 @ A3

DRAWN: SW


DRAWING
EXISTING ELEVATIONS

DRAWING NO:
C2

REV:
B

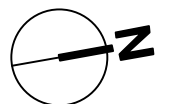

- BAL 01
- BALCONY - METAL BALUSTRADE
- CL02
- WEATHERBOARD CLADDING
(COLOUR TO MATCH EXISTING)
- CR01
- CEMENT RENDER
(COLOUR WHITE)
- GL01
- GLAZED SLIDING DOOR
- GU01
- METAL GUTTER
- RF 01
- EXISTING ROOF
- RF02
- EXISTING CARPORT ROOF
- RF03
- PROPOSED METAL DECK ROOF
(COLOUR TO MATCH EXISTING)
- RL01
- GLAZED ROOFLIGHT

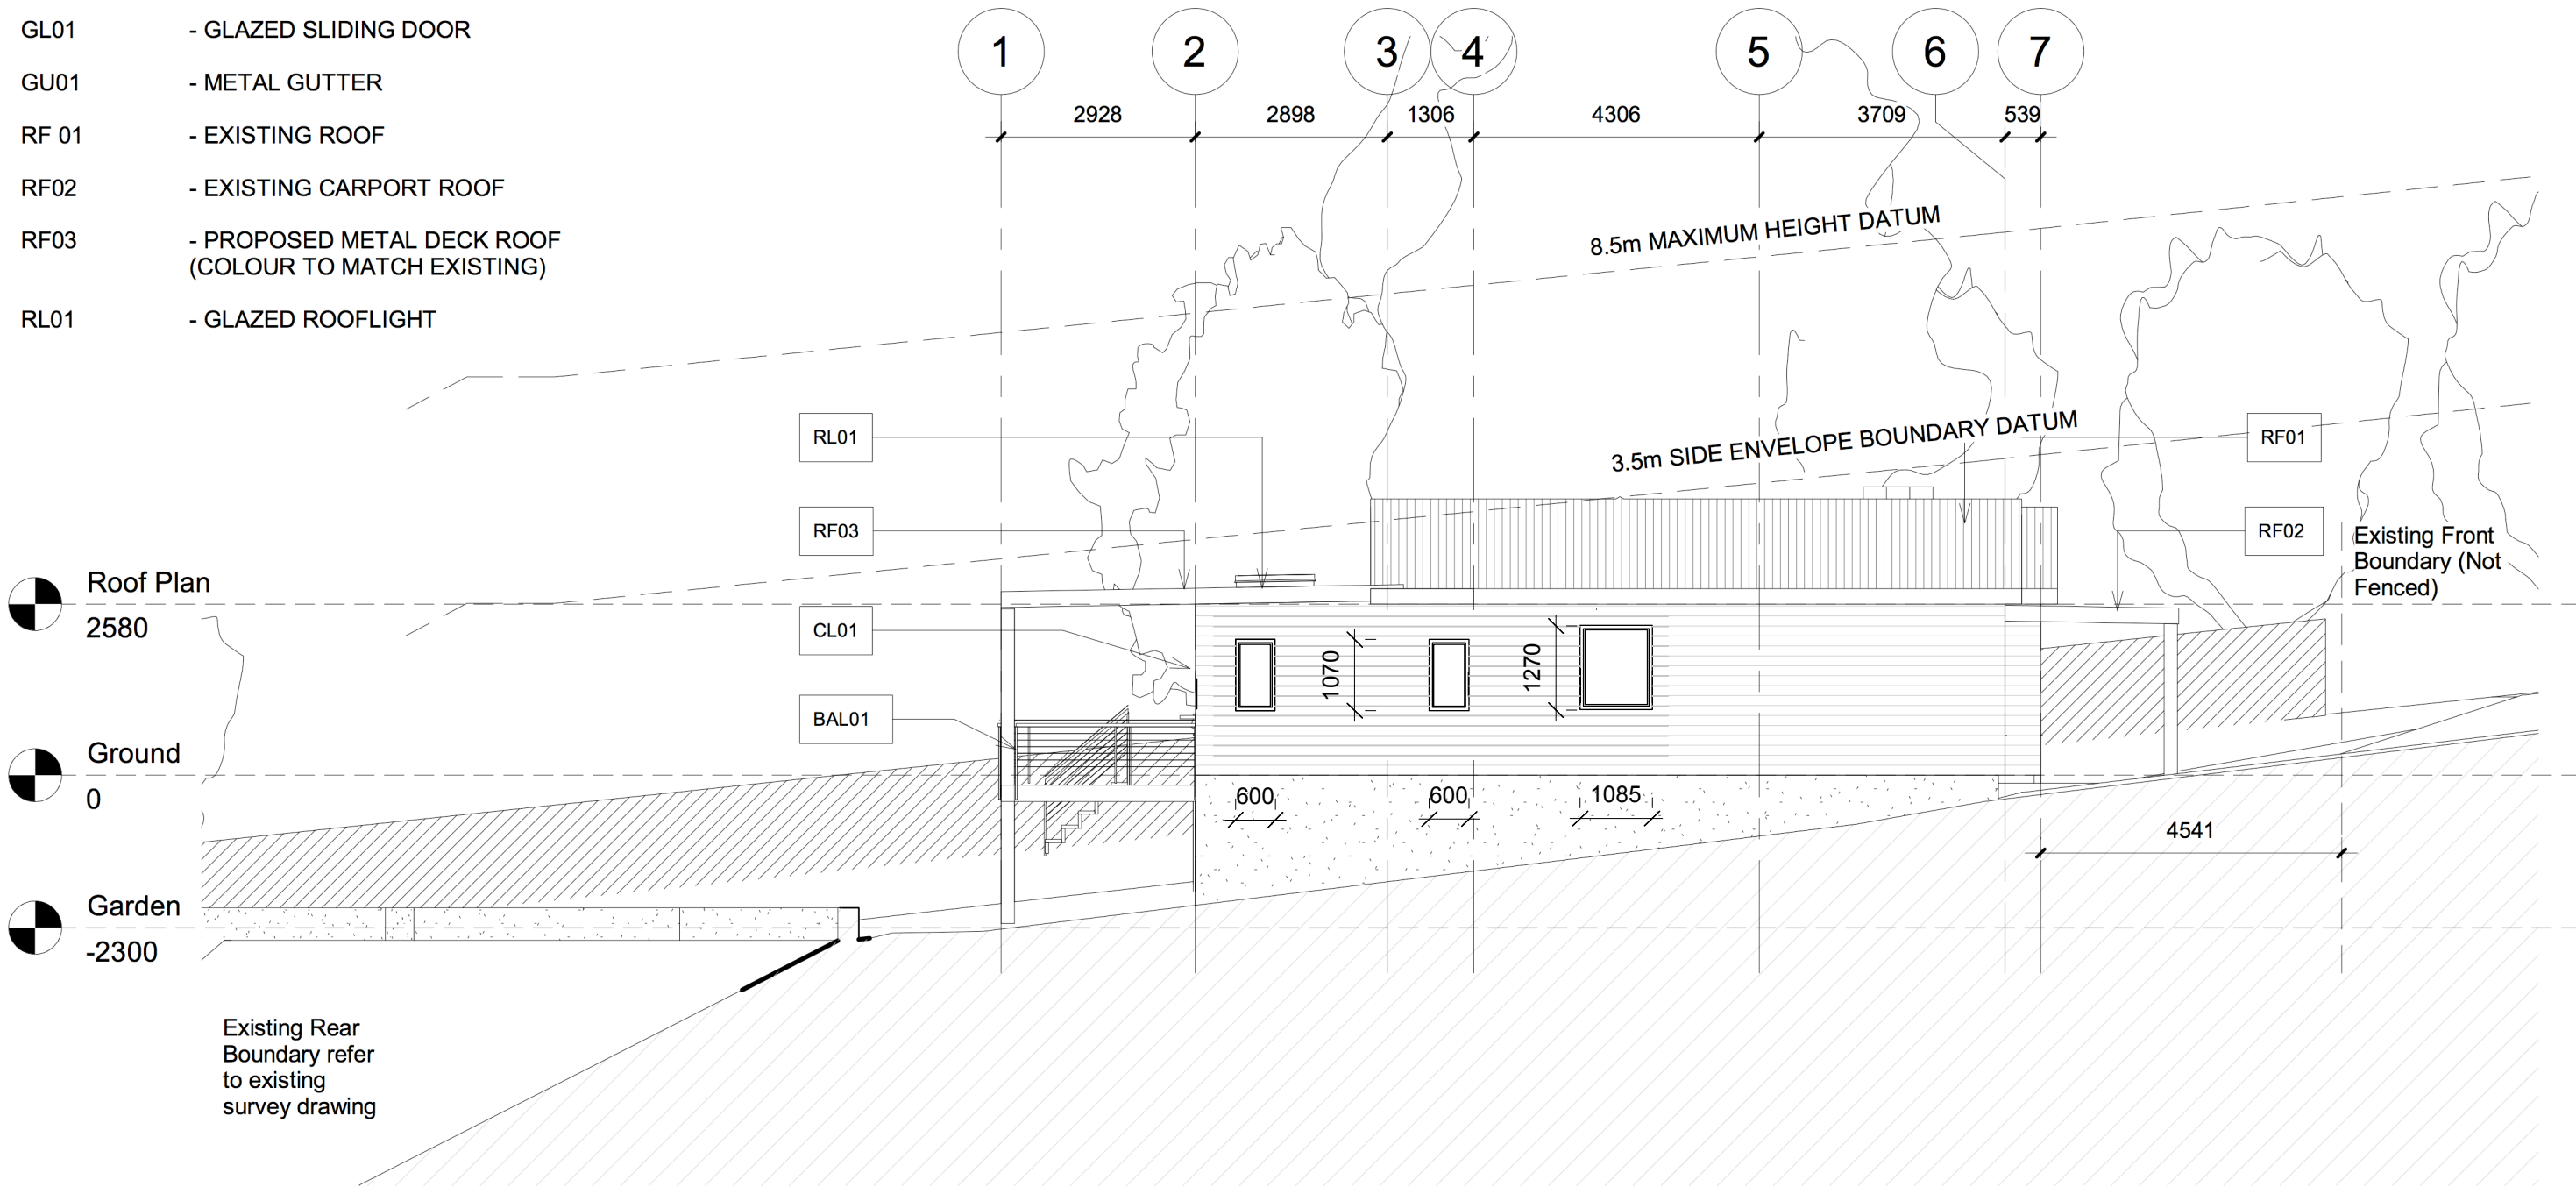

1

EASTERN ELEVATION

1 : 100

CONTOUR
LANDSCAPE ARCHITECTURE

PO Box 698 MONA VALE NSW 1660
Tel: 0434 500 705 - AIDL


PROJECT
DOUGHENEY RESIDENCE
19 Cooleena Road,
Elanora Heights NSW 2101


NOTES

comply with building code of australia and all relevant australian standards
all works shall be in accordance with development application and construction certificate conditions of consent
all levels to ahd
refer to survey information relating to existing site data
verify all dimensions prior to works
do not scale from drawings
use figured dimensions in preference to scaling
refer all discrepancies to landscape architect for determination
this drawing is copyright and must not be retained, copied, used or reproduced in any way without prior written permission of
contour landscape architects.

DATE	REV.	ISSUE
13/11/19	A	
10/12/19	B	

DATE:	10/12/19	DRAWING	PROPOSED ELEVATION 1
SCALE:	1:100 @ A3	DRAWING NO:	C9
DRAWN:	SW	REV:	B

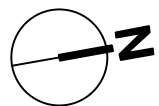

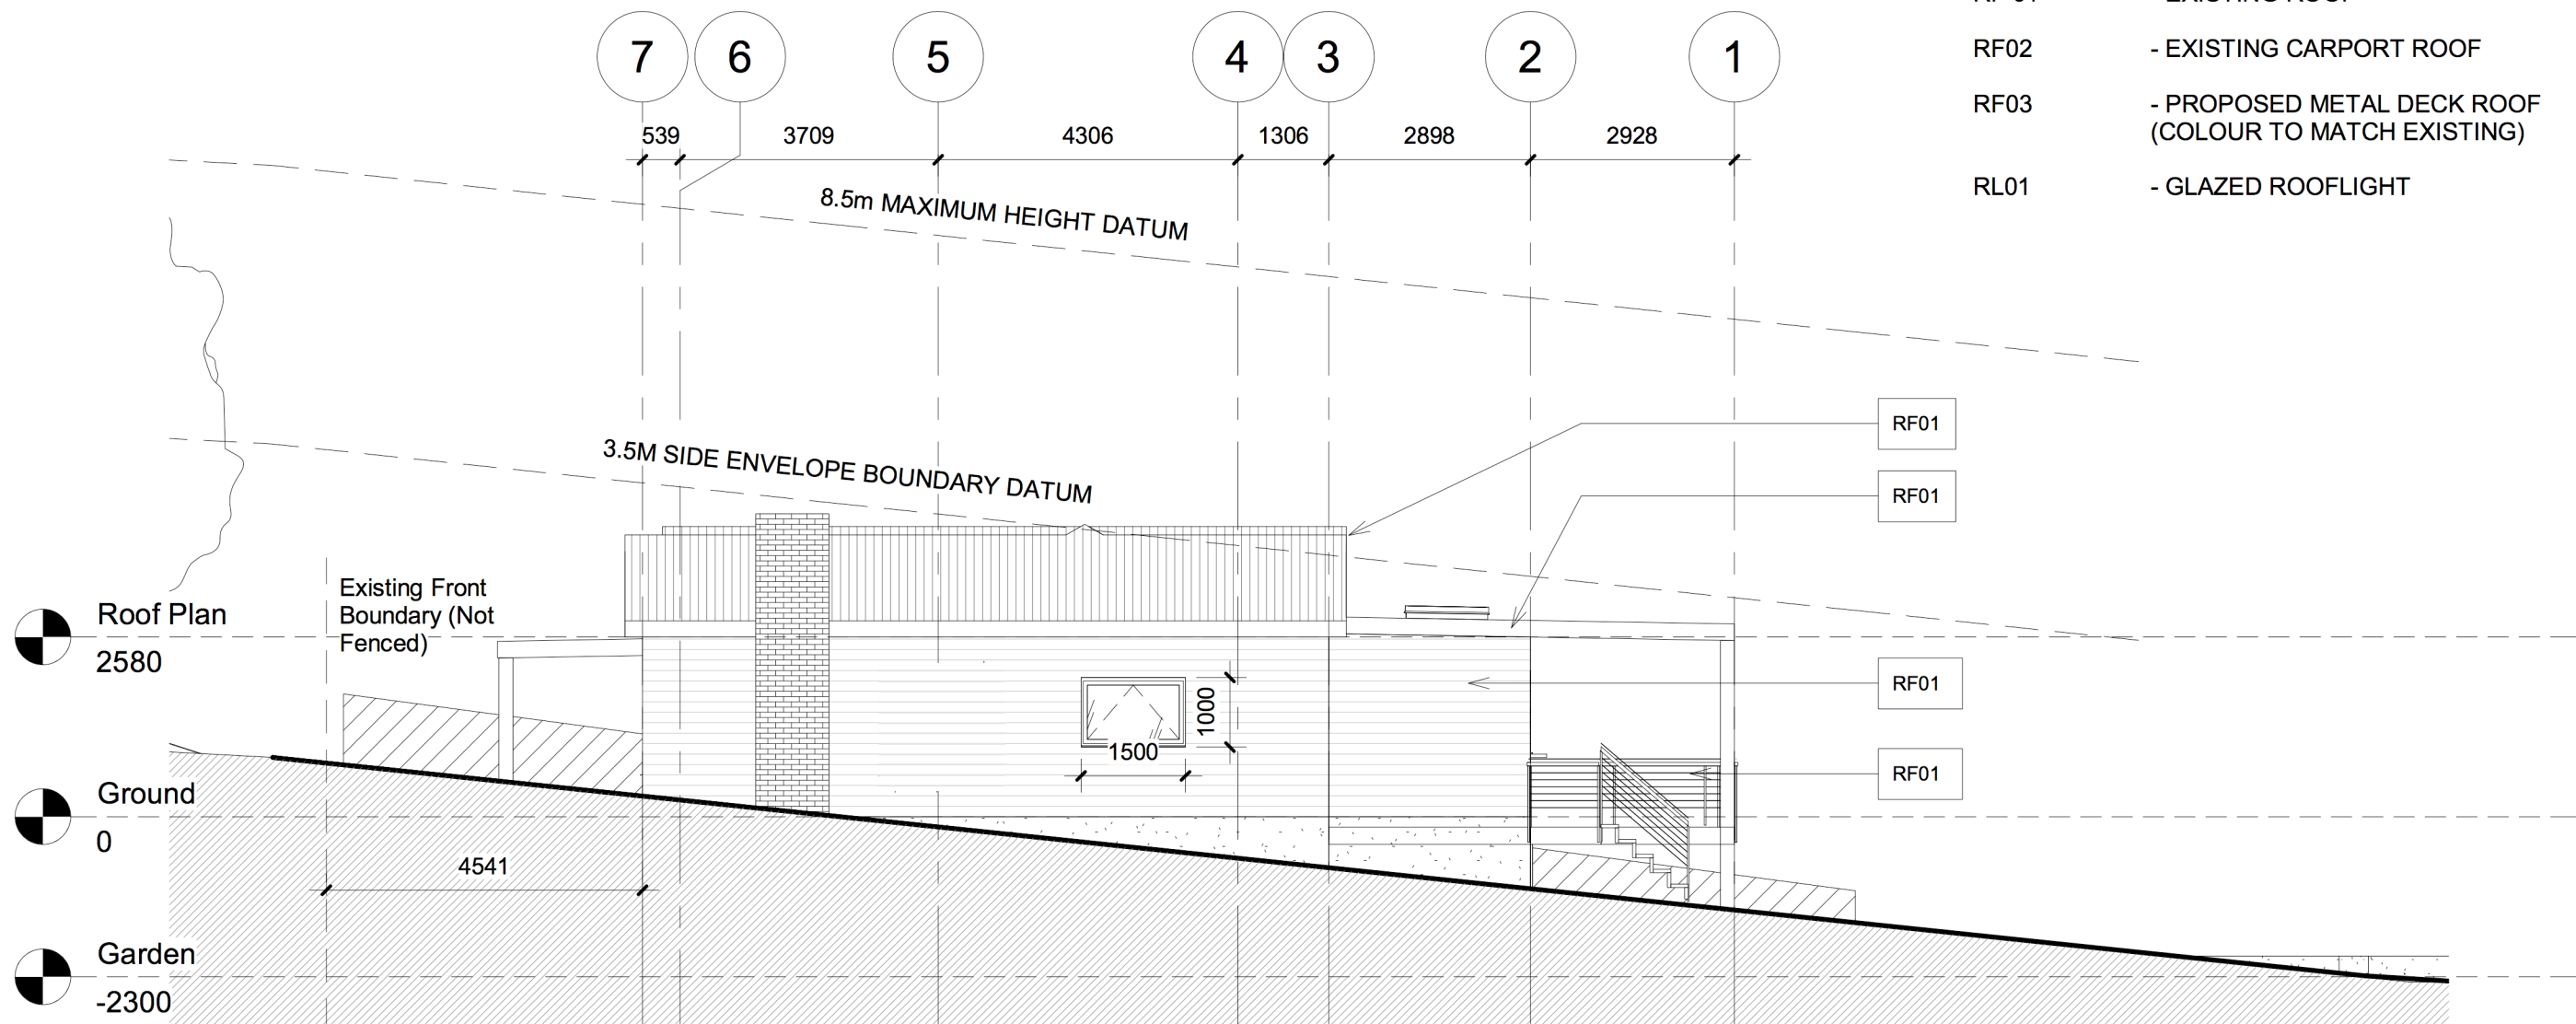

- BAL 01 - BALCONY - METAL BALUSTRADE
- CL02 - WEATHERBOARD CLADDING (COLOUR TO MATCH EXISTING)
- CR01 - CEMENT RENDER (COLOUR WHITE)
- GL01 - GLAZED SLIDING DOOR
- GU01 - METAL GUTTER
- RF 01 - EXISTING ROOF
- RF02 - EXISTING CARPORT ROOF
- RF03 - PROPOSED METAL DECK ROOF (COLOUR TO MATCH EXISTING)
- RL01 - GLAZED ROOFLIGHT

1 WESTERN ELEVATION

1 : 100

CONTOUR
LANDSCAPE ARCHITECTURE


PO Box 698 MONA VALE NSW 1660
Tel: 0434 500 705 - AIDLM

PROJECT
DOUGHENEY RESIDENCE
19 Cooleena Road,
Elanora Heights NSW 2101

NOTES
comply with building code of australia and all relevant australian standards
all works shall be in accordance with development application and construction certificate conditions of consent
refer to survey information relating to existing site data
verify all dimensions prior to works
do not scale from drawings
use figured dimensions in preference to scaling
refer all discrepancies to landscape architect for determination
this drawing is copyright and must not be retained, copied, used or reproduced in any way without prior written permission of
contour landscape architects.


DATE	REV.	ISSUE
13/11/19	A	
10/12/19	B	

DATE:	10/12/19	DRAWING PROPOSED ELEVATION 2
SCALE:	1:100 @ A3	DRAWING NO: C10
DRAWN:	SW	REV: B


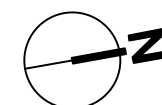



- BAL 01 - BALCONY - METAL BALUSTRADE
- CL02 - WEATHERBOARD CLADDING (COLOUR TO MATCH EXISTING)
- CR01 - CEMENT RENDER (COLOUR WHITE)
- GL01 - GLAZED SLIDING DOOR
- GU01 - METAL GUTTER
- RF 01 - EXISTING ROOF
- RF02 - EXISTING CARPORT ROOF
- RF03 - PROPOSED METAL DECK ROOF (COLOUR TO MATCH EXISTING)
- RL01 - GLAZED ROOFLIGHT

1 NORTHERN ELEVATION
1 : 100

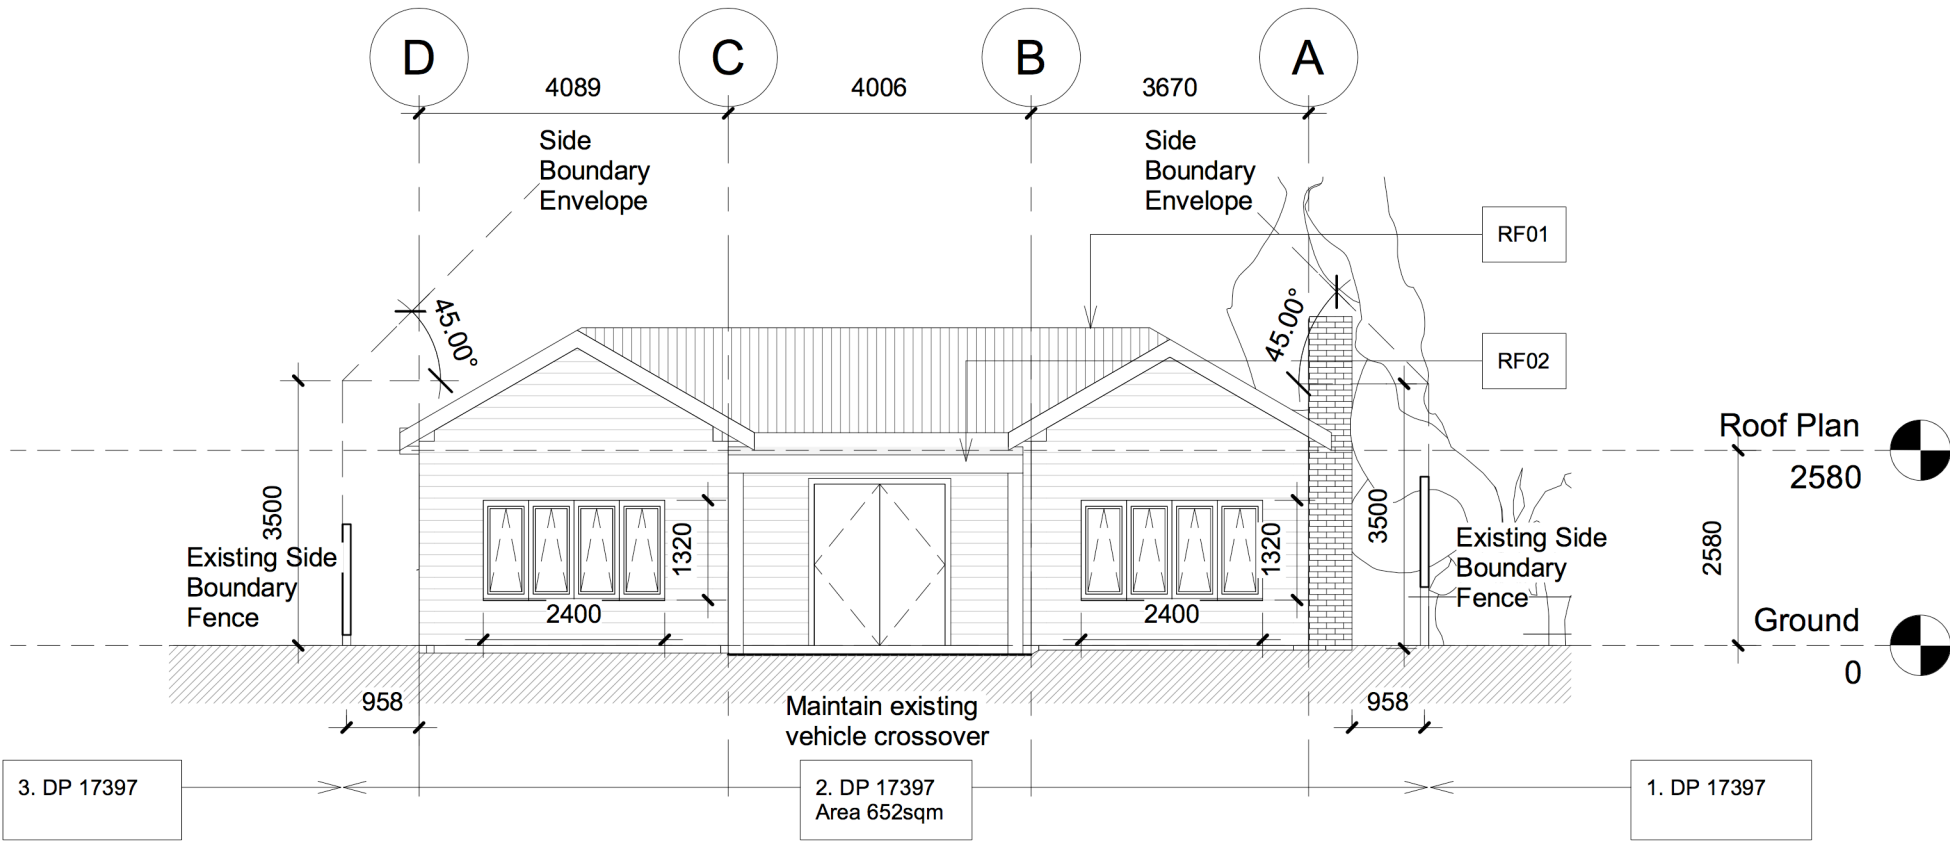

2 SOUTHERN ELEVATION
1 : 100

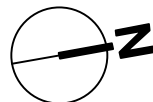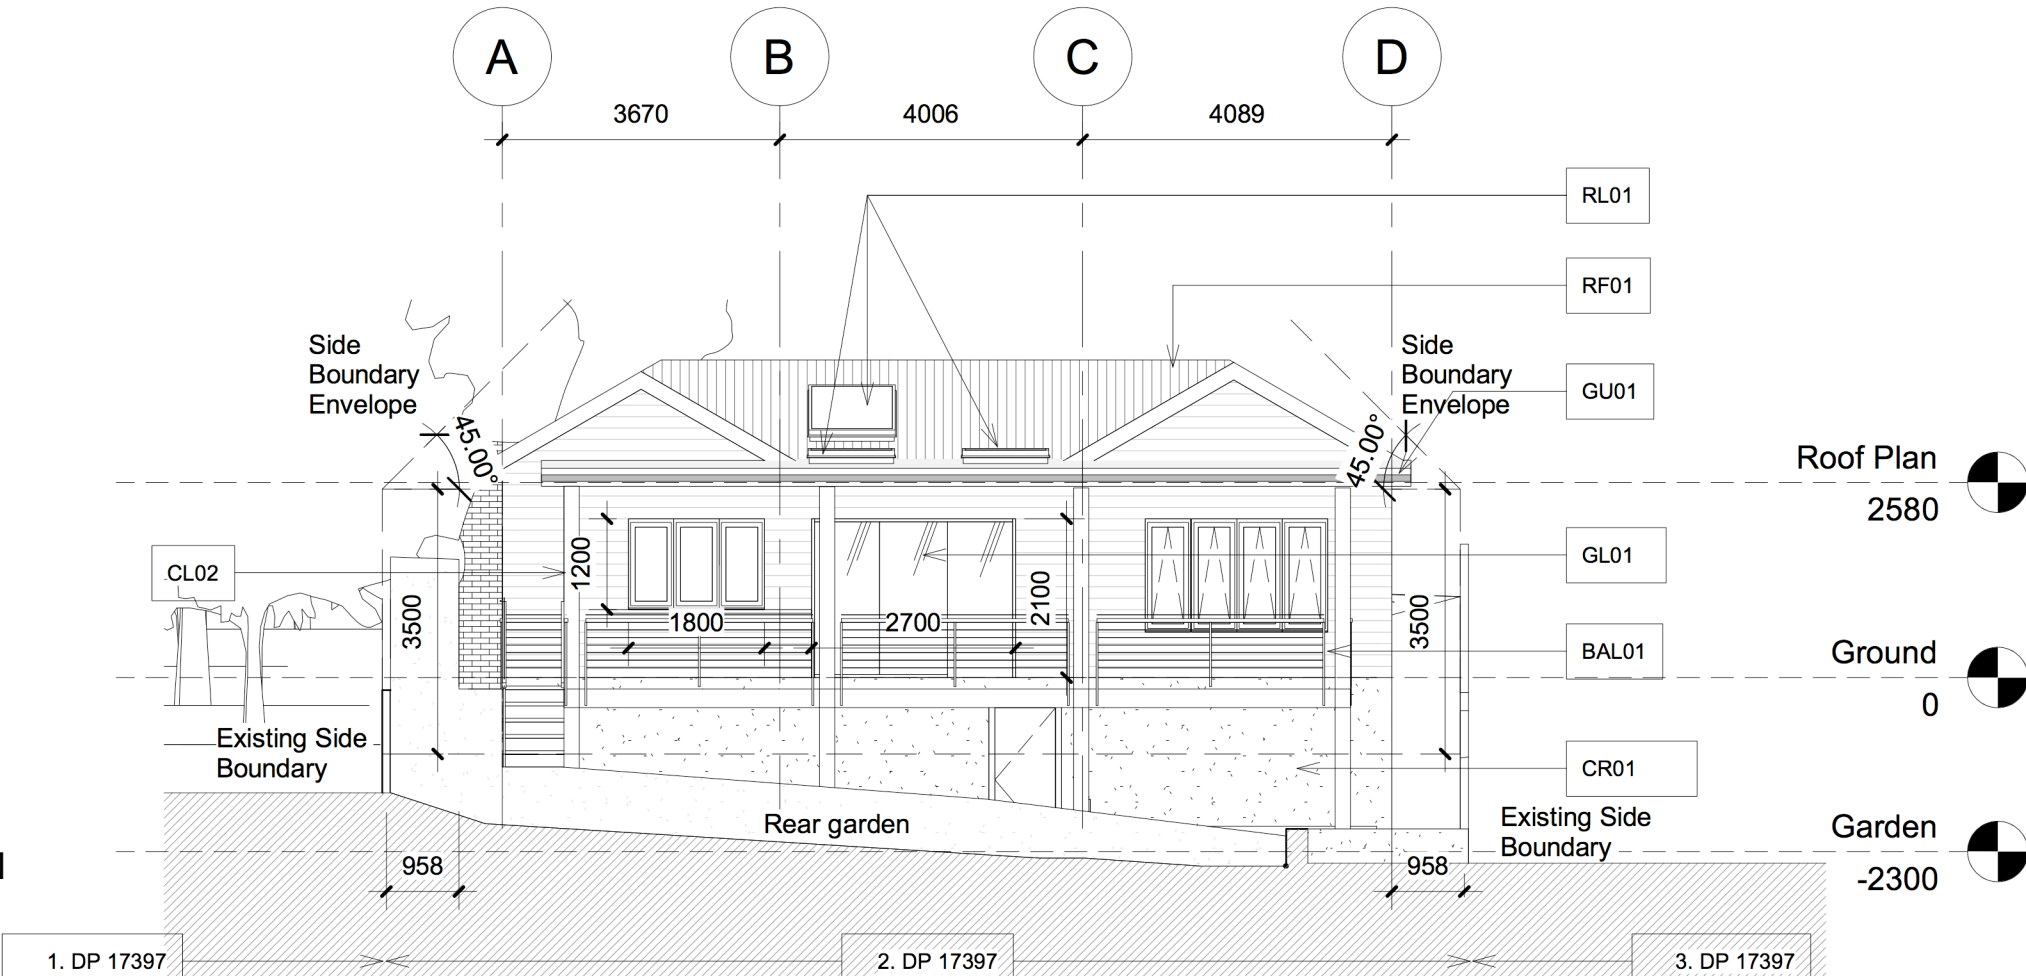

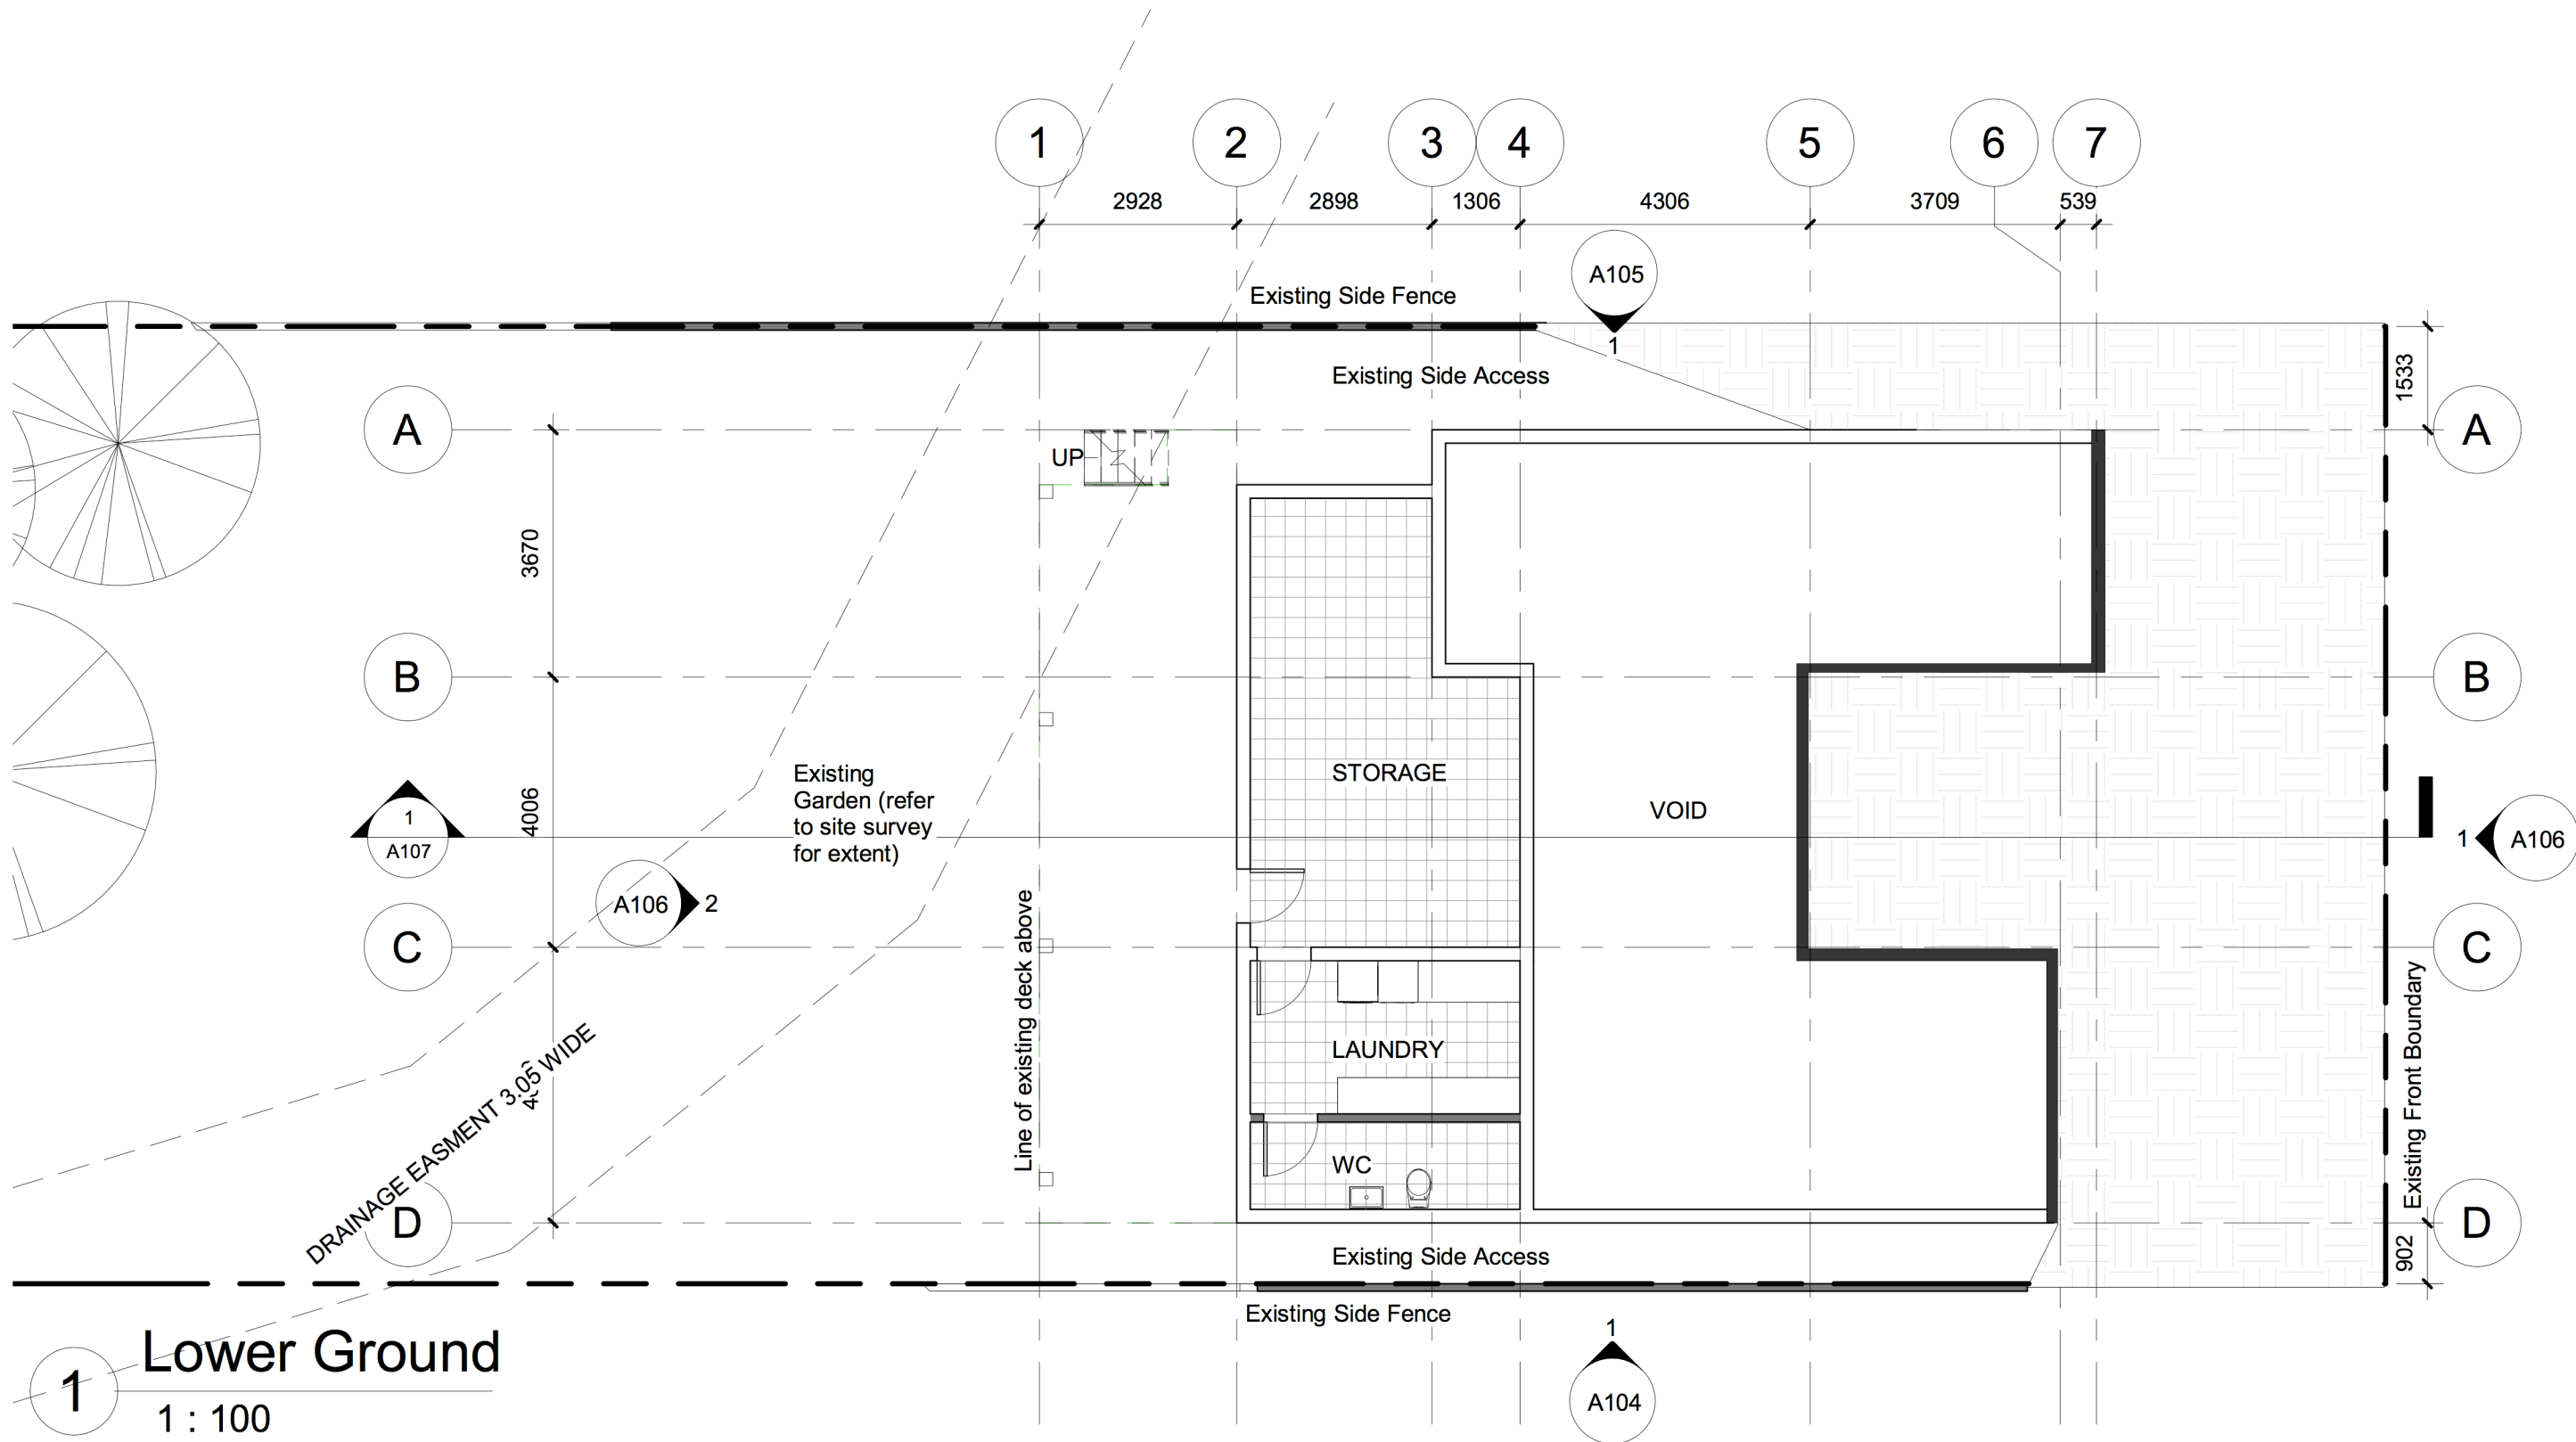

CONTOUR
LANDSCAPE ARCHITECTURE

PO Box 698 MONA VALE NSW 1660
Tel: 0434 500 705 - AIDLM

PROJECT
DOUGHENEY RESIDENCE
19 Cooleena Road,
Elanora Heights NSW 2101

NOTES
comply with building code of australia and all relevant australian standards
all works shall be in accordance with development application and construction certificate conditions of consent
all levels to ahd
refer to survey information relating to existing site data
verify all dimensions prior to works
do not scale from drawings
use figured dimensions in preference to scaling
refer all discrepancies to landscape architect for determination
this drawing is copyright and must not be retained, copied, used or reproduced in any way without prior written permission of
contour landscape architects.

DATE	REV.	ISSUE
13/11/19	A	
10/12/19	B	

DATE:	10/12/19	DRAWING
SCALE:	1:100 @ A3	PROPOSED LOWER GROUND FLOOR PLAN
DRAWN:	SW	DRAWING NO: C6
		REV: B



