


NOT FOR CONSTRUCTION

<b>JDC Architect</b> NOMINATED ARCHITECT: JAMES CAMPBELL # 11203 <small>GENERAL: THIS DRAWING SHALL BE READ IN CONJUNCTION WITH ALL OTHER ARCHITECTURAL &amp; CONSULTANT DRAWINGS &amp; SPECIFICATIONS &amp; WITH SUCH OTHER WRITTEN INSTRUCTIONS ISSUED DURING THE COURSE OF THE CONTRACT   NOTIFY ARCHITECT OF ANY DISCREPANCIES BEFORE PROCEEDING WITH WORK   MATERIALS &amp; WORKMANSHIP SHALL BE IN ACCORDANCE WITH THE SPECIFICATION, CURRENT SAA CODES, BUILDING REGULATIONS &amp; OTHER STATUTORY AUTHORITIES   VERIFY ALL DIMENSIONS ON SITE AND NOTIFY ARCHITECT OF ANY DISCREPANCIES   USE FIGURED DIMENSIONS ONLY   COPYRIGHT, ALL RIGHT RESERVED   THIS DRAWING IS COPYRIGHT AND CONFIDENTIAL &amp; MAY NOT BE REPRODUCED BY ANY PERSON WITHOUT WRITTEN PERMISSION OF THE ABOVE COMPANY &amp; IS NOT TO BE USED IN ANY MANNER PREJUDICIAL TO THE INTERESTS OF THAT COMPANY   THIS DRAWING AND ATTACHED SHEET REMAIN THE PROPERTY OF JDC ARCHITECT.          CAD FILES: INFORMATION IN ELECTRONIC FILES TRANSMITTED REMAIN THE INTELLECTUAL PROPERTY OF JDC ARCHITECT   JDC ARCHITECT DO NOT GUARANTEE CAD DOCUMENTS CONTAIN COMPLETE AND ACCURATE INFORMATION   CAD DOCUMENTS MUST BE COMPARED TO, AND READ IN CONJUNCTION WITH CURRENT HARD COPY DOCUMENTS. (BUREAU) SHARE NOT LIABLE FOR ALTERATIONS TO CAD FILES BY THIRD PARTIES.</small>	90   HARBORD ROAD   FRESHWATER   NSW   2096 ABN: 43 584 115 194   TEL: +61 405 435 557   jc@jdcarchitect.com	<b>DUAL OCCUPANCY</b> <table border="1"> <thead> <tr> <th>REV</th> <th>DATE</th> <th>NAME</th> </tr> </thead> <tbody> <tr> <td>01</td> <td>20/12/2024</td> <td>DA SUBMISSION</td> </tr> <tr> <td>02</td> <td>4/04/2025</td> <td>RESPONSE TO COUNCIL RFI'S</td> </tr> </tbody> </table>	REV	DATE	NAME	01	20/12/2024	DA SUBMISSION	02	4/04/2025	RESPONSE TO COUNCIL RFI'S	STAGE: <b>DA</b>	DRAWING TITLE: <b>SITE ANALYSIS</b>	PROJECT No: <b>22001</b> DRAWING No: <b>DA001</b>
	REV	DATE	NAME											
01	20/12/2024	DA SUBMISSION												
02	4/04/2025	RESPONSE TO COUNCIL RFI'S												
LEGEND:	SCALE @ A3: <b>1:500</b>	CLIENT: <b>JAMES CAMPBELL</b>   CHECKED: <b>JC</b> DRAWN: <b>JC</b>   APPROVED: <b>JDC ARCHITECT</b>	REVISION: <b>02</b>											





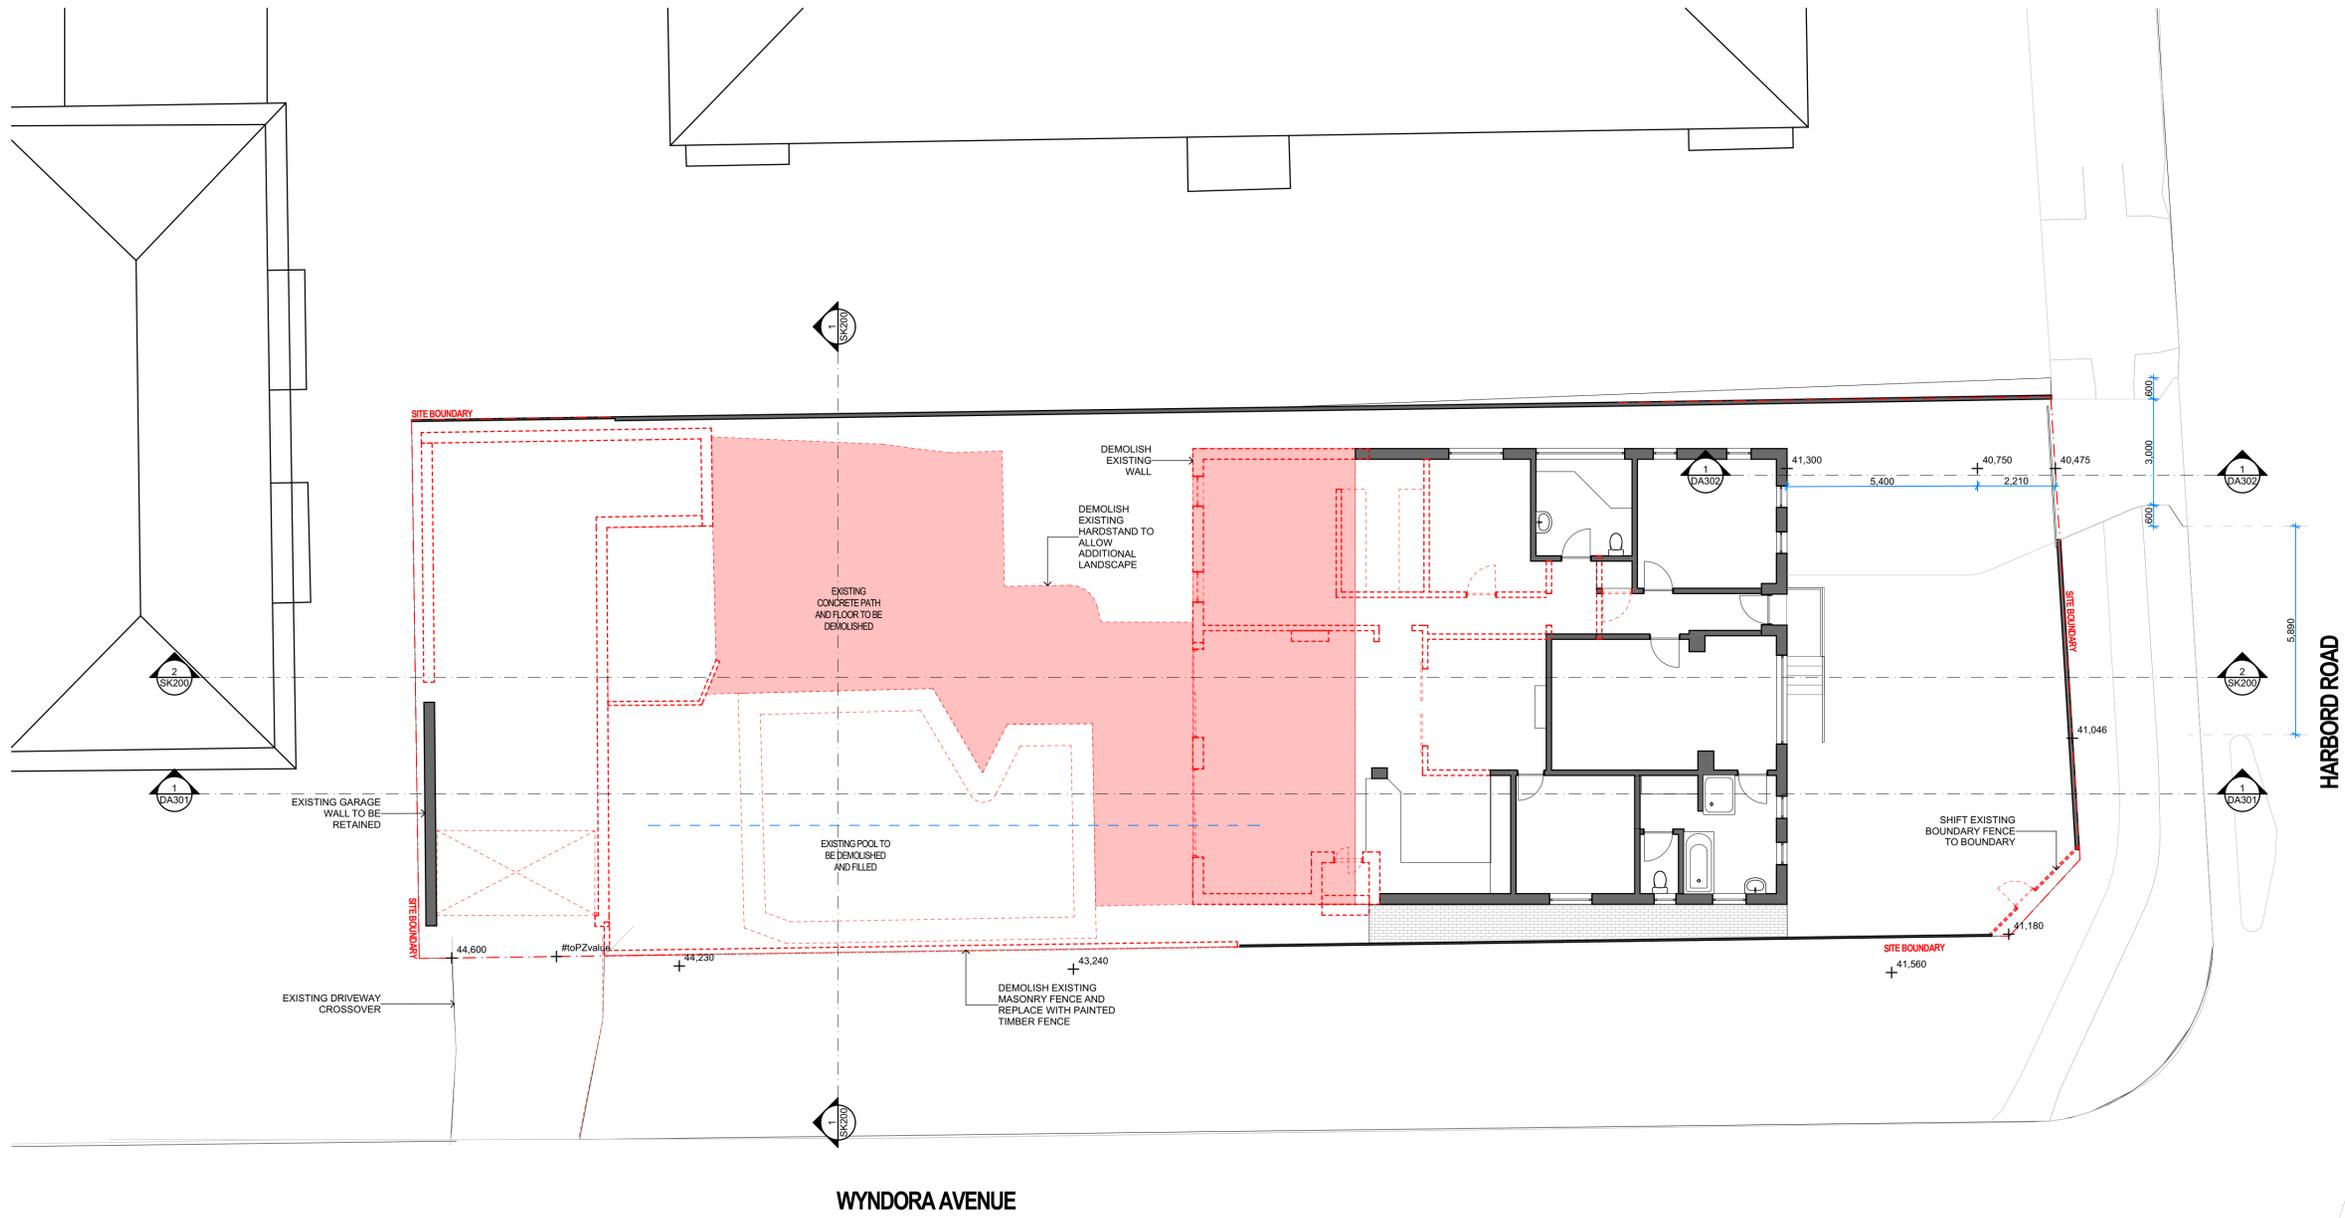

1 DEMOLITION PLAN  
1:100


**JDC Architect**  
 NOMINATED ARCHITECT: JAMES CAMPBELL # 11203  
 GENERAL: THIS DRAWING SHALL BE READ IN CONJUNCTION WITH ALL OTHER ARCHITECTURAL & CONSULTANT DRAWINGS & SPECIFICATIONS & WITH SUCH OTHER WRITTEN INSTRUCTIONS ISSUED DURING THE COURSE OF THE CONTRACT | NOTIFY ARCHITECT OF ANY DISCREPANCIES BEFORE PROCEEDING WITH WORK | MATERIALS & WORKMANSHIP SHALL BE IN ACCORDANCE WITH THE SPECIFICATION, CURRENT SAA CODES, BUILDING REGULATIONS & OTHER STATUTORY AUTHORITIES | VERIFY ALL DIMENSIONS ON SITE AND NOTIFY ARCHITECT OF ANY DISCREPANCIES | USE FIGURED DIMENSIONS ONLY | COPYRIGHT, ALL RIGHT RESERVED | THIS DRAWING IS COPYRIGHT AND CONFIDENTIAL & MAY NOT BE REPRODUCED BY ANY PERSON WITHOUT WRITTEN PERMISSION OF THE ABOVE COMPANY & IS NOT TO BE USED IN ANY MANNER PREJUDICIAL TO THE INTERESTS OF THAT COMPANY | THIS DRAWING AND ATTACHED SHEET REMAIN THE PROPERTY OF JDC ARCHITECT.  
 CAD FILES: INFORMATION IN ELECTRONIC FILES TRANSMITTED REMAIN THE INTELLECTUAL PROPERTY OF JDC ARCHITECT. JDC ARCHITECT DO NOT GUARANTEE CAD DOCUMENTS CONTAIN COMPLETE AND ACCURATE INFORMATION | CAD DOCUMENTS MUST BE COMPARED TO, AND READ IN CONJUNCTION WITH CURRENT HARD COPY DOCUMENTS. | BUREAU SRH ARE NOT LIABLE FOR ALTERNATIONS TO CAD FILES BY THIRD PARTIES

90 | HARBORD ROAD | FRESHWATER | NSW | 2096  
 ABN: 43 584 115 194 | TEL: +61 405 435 557 | j@jdcarchitect.com.au  
 LEGEND:

REV	DATE	NAME
01	20/12/2024	DA SUBMISSION
02	4/04/2025	RESPONSE TO COUNCIL RFI'S

<b>DUAL OCCUPANCY</b>		<b>90 HARBORD ROAD, FRESHWATER</b>		PROJECT No: <b>22001</b>
STAGE: <b>DA</b>	DRAWING TITLE: <b>DEMOLITION PLAN</b>	DRAWING No: <b>DA101</b>		REVISION: <b>02</b>
SCALE @ A1: <b>1:100</b>	CLIENT: <b>JAMES CAMPBELL</b> DRAWN: <b>JC</b>	CHECKED: <b>JC</b> APPROVED: <b>JDC ARCHITECT</b>		

NOT FOR CONSTRUCTION

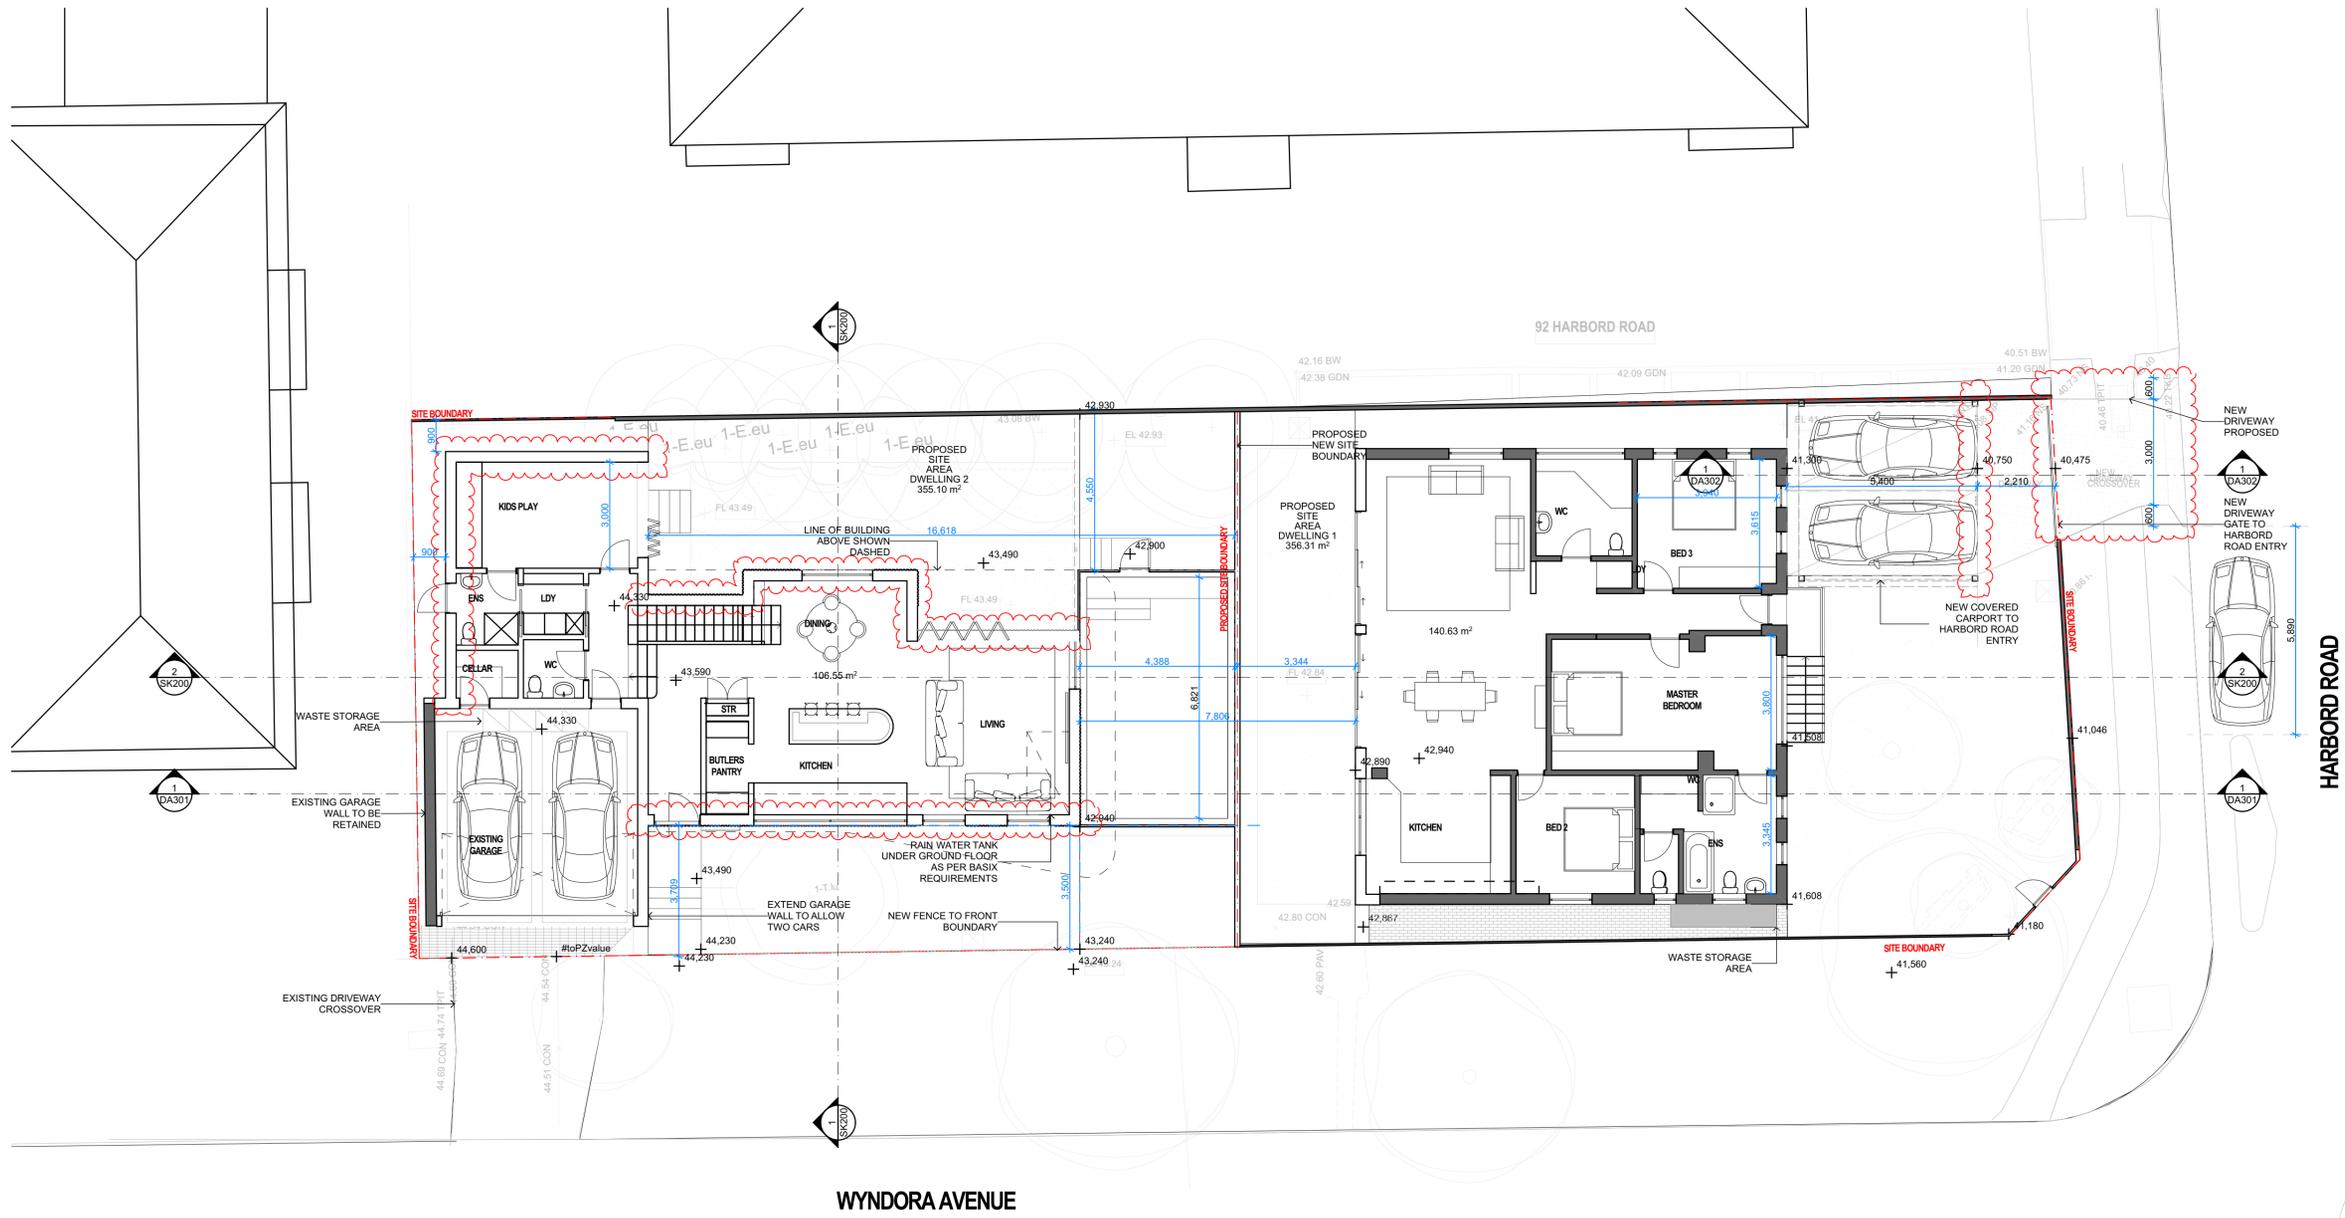

1 GROUND FLOOR  
1:100


**JDC Architect**  
 NOMINATED ARCHITECT: JAMES CAMPBELL # 11203  
 GENERAL: THIS DRAWING SHALL BE READ IN CONJUNCTION WITH ALL OTHER ARCHITECTURAL & CONSULTANT DRAWINGS & SPECIFICATIONS & WITH SUCH OTHER WRITTEN INSTRUCTIONS ISSUED DURING THE COURSE OF THE CONTRACT | NOTIFY ARCHITECT OF ANY DISCREPANCIES BEFORE PROCEEDING WITH WORK | MATERIALS & WORKMANSHIP SHALL BE IN ACCORDANCE WITH THE SPECIFICATION, CURRENT SAA CODES, BUILDING REGULATIONS & OTHER STATUTORY AUTHORITIES | VERIFY ALL DIMENSIONS ON SITE AND NOTIFY ARCHITECT OF ANY DISCREPANCIES | USE FIGURED DIMENSIONS ONLY | COPYRIGHT, ALL RIGHT RESERVED | THIS DRAWING IS COPYRIGHT AND CONFIDENTIAL & MAY NOT BE REPRODUCED BY ANY PERSON WITHOUT WRITTEN PERMISSION OF THE ABOVE COMPANY & IS NOT TO BE USED IN ANY MANNER PREJUDICIAL TO THE INTERESTS OF THAT COMPANY | THIS DRAWING AND ATTACHED SHEET REMAIN THE PROPERTY OF JDC ARCHITECT.  
 CAD FILES: INFORMATION IN ELECTRONIC FILES TRANSMITTED REMAIN THE INTELLECTUAL PROPERTY OF JDC ARCHITECT. JDC ARCHITECT DO NOT GUARANTEE CAD DOCUMENTS CONTAIN COMPLETE AND ACCURATE INFORMATION | CAD DOCUMENTS MUST BE COMPARED TO, AND READ IN CONJUNCTION WITH CURRENT HARD COPY DOCUMENTS. (BUREAU SRH ARE NOT LIABLE FOR ALTERATIONS TO CAD FILES BY THIRD PARTIES)

90 | HARBORD ROAD | FRESHWATER | NSW | 2096  
 ABN: 43 584 115 194 | TEL: +61 405 435 557 | j@jdcarchitect.com.au  
 LEGEND:

DUAL OCCUPANCY		
REV	DATE	NAME
01	20/12/2024	DA SUBMISSION
02	4/04/2025	RESPONSE TO COUNCIL RFI'S

90 HARBORD ROAD, FRESHWATER		PROJECT No: 22001
STAGE: <b>DA</b>	DRAWING TITLE: <b>GROUND FLOOR</b>	DRAWING No: <b>DA102</b>
SCALE @ A1: <b>1:100</b>	CLIENT: <b>JAMES CAMPBELL</b> DRAWN: <b>JC</b>	REVISION: <b>02</b>
	CHECKED: <b>JC</b> APPROVED: <b>JDC ARCHITECT</b>	

NOT FOR CONSTRUCTION

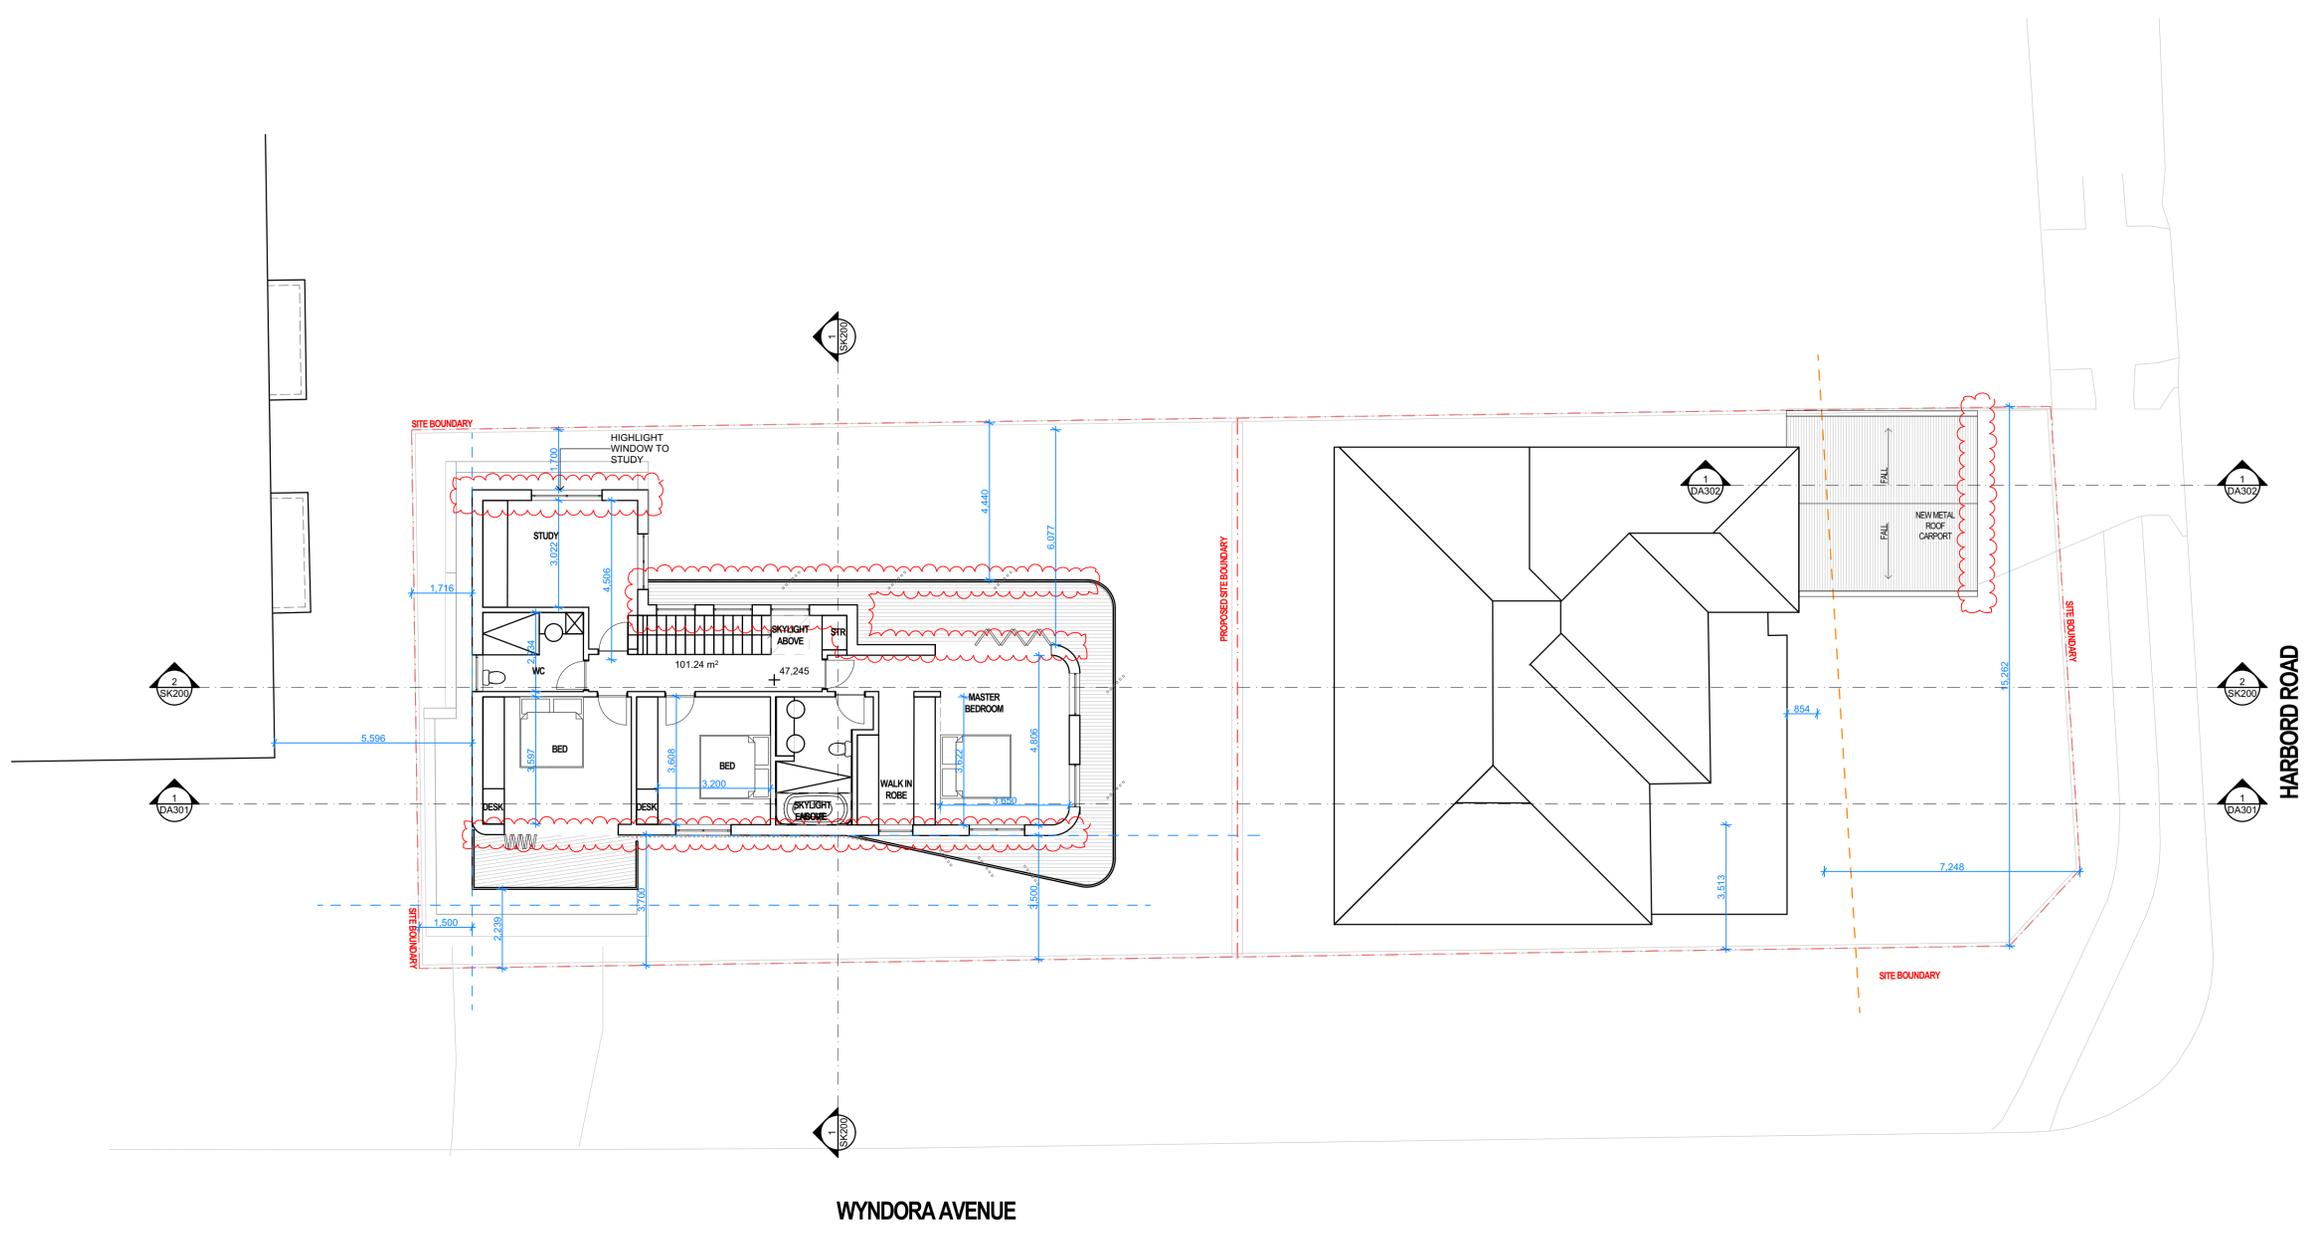

1 FIRST FLOOR  
1:100

WYNDORA AVENUE

HARBORD ROAD


**JDC Architect**  
 NOMINATED ARCHITECT: JAMES CAMPBELL # 11203  
 GENERAL: THIS DRAWING SHALL BE READ IN CONJUNCTION WITH ALL OTHER ARCHITECTURAL & CONSULTANT DRAWINGS & SPECIFICATIONS & WITH SUCH OTHER WRITTEN INSTRUCTIONS ISSUED DURING THE COURSE OF THE CONTRACT | NOTIFY ARCHITECT OF ANY DISCREPANCIES BEFORE PROCEEDING WITH WORK | MATERIALS & WORKMANSHIP SHALL BE IN ACCORDANCE WITH THE SPECIFICATION, CURRENT SAA CODES, BUILDING REGULATIONS & OTHER STATUTORY AUTHORITIES | VERIFY ALL DIMENSIONS ON SITE AND NOTIFY ARCHITECT OF ANY DISCREPANCIES | USE FIGURED DIMENSIONS ONLY | COPYRIGHT, ALL RIGHT RESERVED | THIS DRAWING IS COPYRIGHT AND CONFIDENTIAL & MAY NOT BE REPRODUCED BY ANY PERSON WITHOUT WRITTEN PERMISSION OF THE ABOVE COMPANY & IS NOT TO BE USED IN ANY MANNER PREJUDICIAL TO THE INTERESTS OF THAT COMPANY | THIS DRAWING AND ATTACHED SHEET REMAIN THE PROPERTY OF JDC ARCHITECT.  
 CAD FILES: INFORMATION IN ELECTRONIC FILES TRANSMITTED REMAIN THE INTELLECTUAL PROPERTY OF JDC ARCHITECT. JDC ARCHITECT DO NOT GUARANTEE CAD DOCUMENTS CONTAIN COMPLETE AND ACCURATE INFORMATION | CAD DOCUMENTS MUST BE COMPARED TO, AND READ IN CONJUNCTION WITH CURRENT HARD COPY DOCUMENTS. (BUREAU SRH ARE NOT LIABLE FOR ALTERNATIONS TO CAD FILES BY THIRD PARTIES)

90 | HARBORD ROAD | FRESHWATER | NSW | 2096  
 ABN: 43 584 115 194 | TEL: +61 405 435 557 | j@jdcarchitect.com.au  
 LEGEND:

REV	DATE	NAME
01	20/12/2024	DA SUBMISSION
02	4/04/2025	RESPONSE TO COUNCIL RFI'S

<b>DUAL OCCUPANCY</b>		<b>90 HARBORD ROAD, FRESHWATER</b>		PROJECT No: <b>22001</b>
STAGE: <b>DA</b>	DRAWING TITLE: <b>FIRST FLOOR</b>	DRAWING No: <b>DA103</b>		DRAWING No: <b>DA103</b>
SCALE @ A1: <b>1:100</b>		CLIENT: <b>JAMES CAMPBELL</b> DRAWN: <b>JC</b>	CHECKED: <b>JC</b> APPROVED: <b>JDC ARCHITECT</b>	REVISION: <b>02</b>

NOT FOR CONSTRUCTION

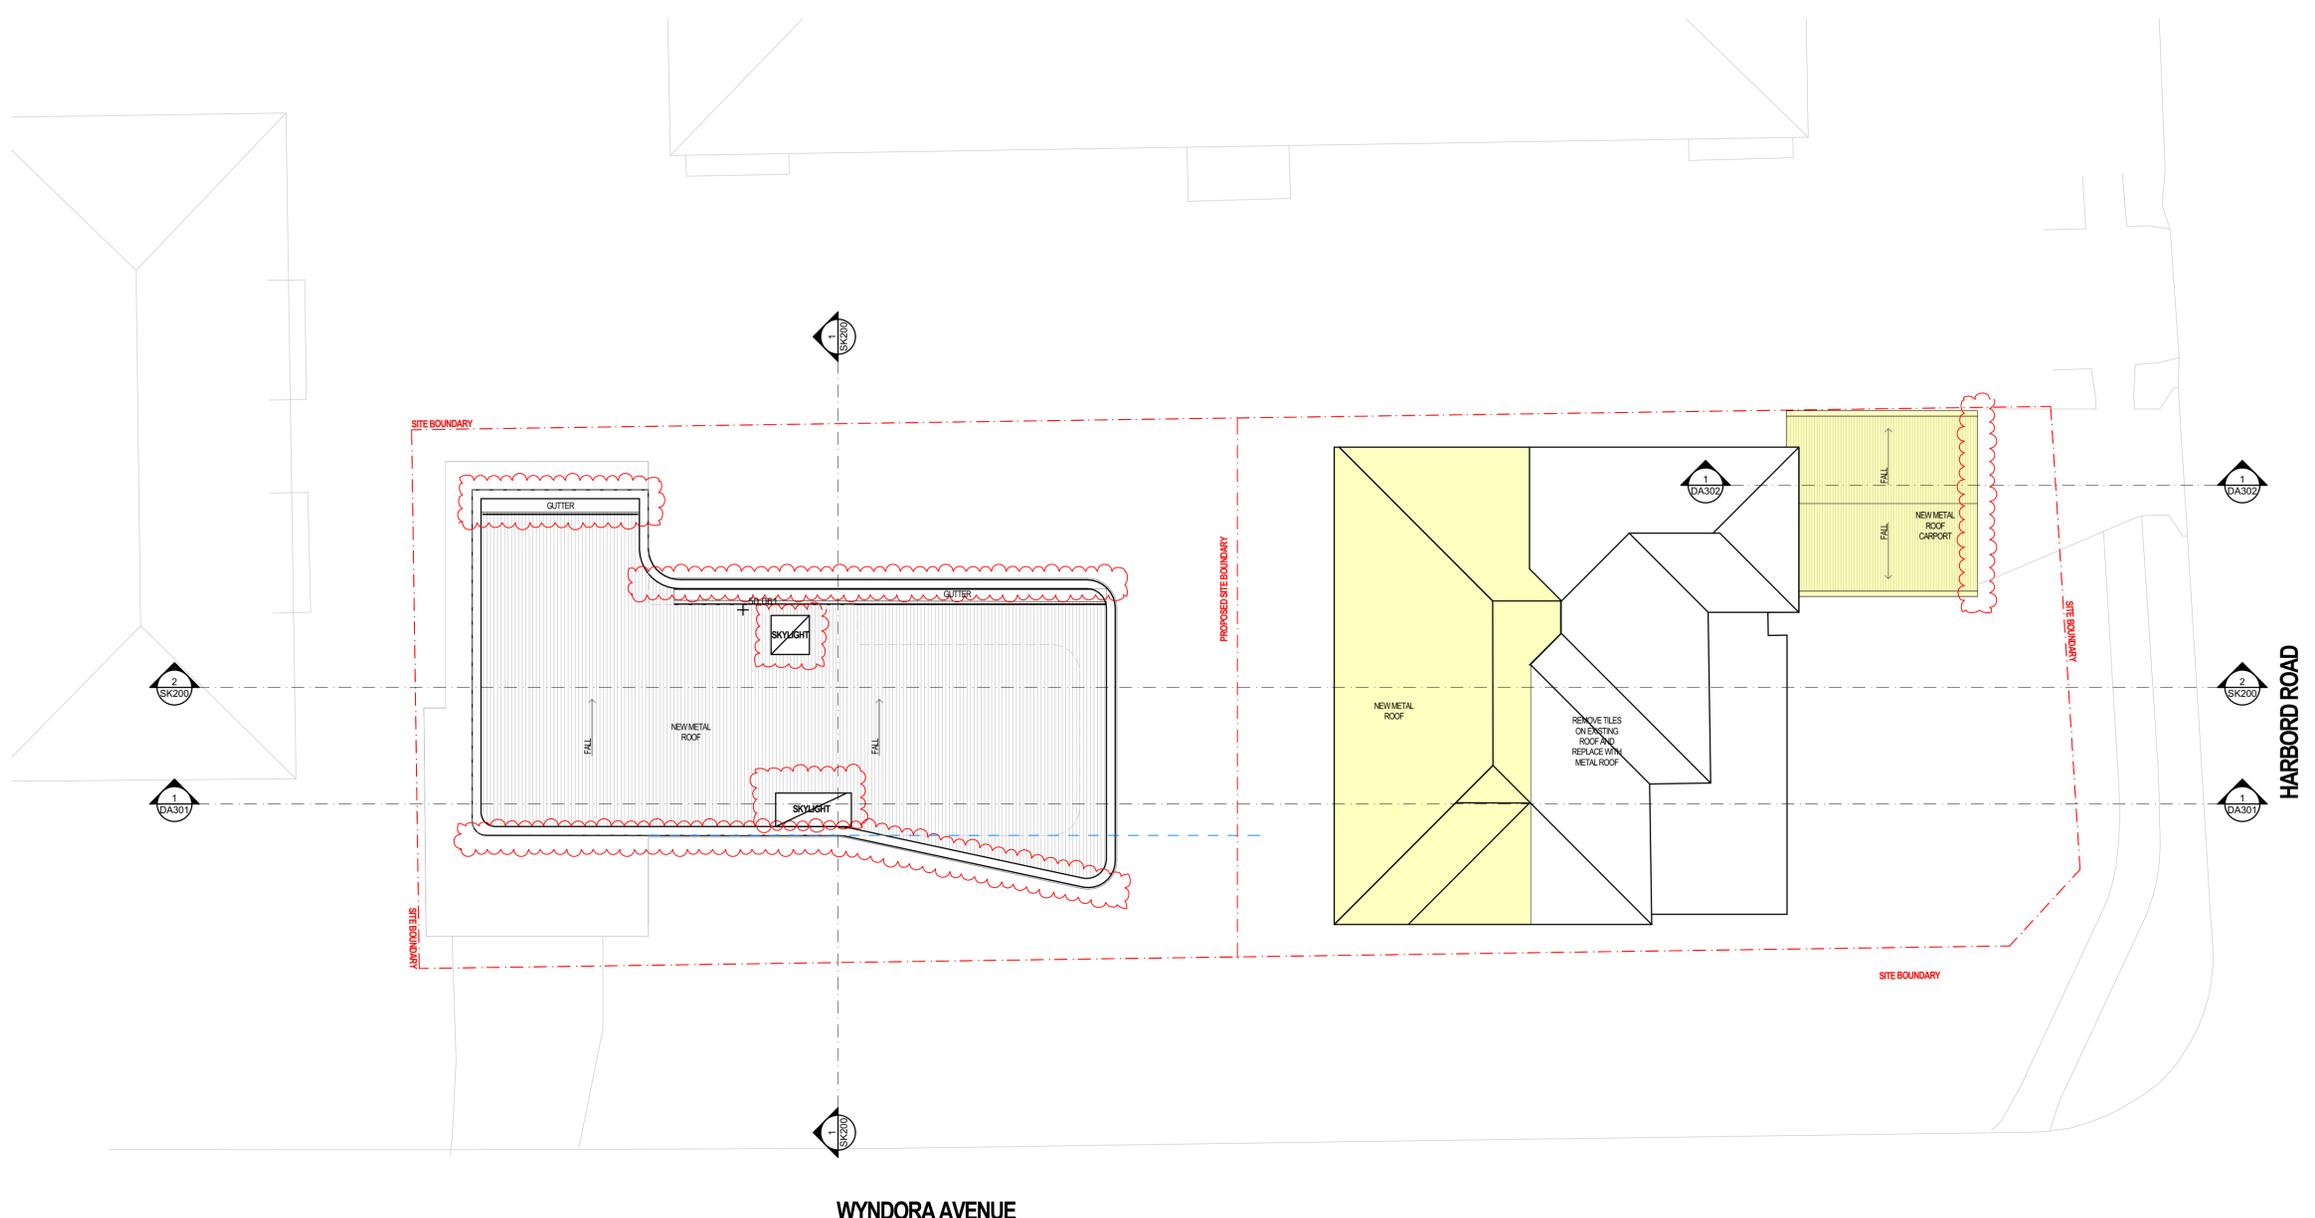

1 ROOF  
1:100


NOT FOR CONSTRUCTION

**JDC Architect**  
 NOMINATED ARCHITECT: JAMES CAMPBELL # 11203  
 GENERAL: THIS DRAWING SHALL BE READ IN CONJUNCTION WITH ALL OTHER ARCHITECTURAL & CONSULTANT DRAWINGS & SPECIFICATIONS & WITH SUCH OTHER WRITTEN INSTRUCTIONS ISSUED DURING THE COURSE OF THE CONTRACT | NOTIFY ARCHITECT OF ANY DISCREPANCIES BEFORE PROCEEDING WITH WORK | MATERIALS & WORKMANSHIP SHALL BE IN ACCORDANCE WITH THE SPECIFICATION, CURRENT SAA CODES, BUILDING REGULATIONS & OTHER STATUTORY AUTHORITIES | VERIFY ALL DIMENSIONS ON SITE AND NOTIFY ARCHITECT OF ANY DISCREPANCIES | USE FIGURED DIMENSIONS ONLY | COPYRIGHT, ALL RIGHT RESERVED | THIS DRAWING IS COPYRIGHT AND CONFIDENTIAL & MAY NOT BE REPRODUCED BY ANY PERSON WITHOUT WRITTEN PERMISSION OF THE ABOVE COMPANY & IS NOT TO BE USED IN ANY MANNER PREJUDICIAL TO THE INTERESTS OF THAT COMPANY | THIS DRAWING AND ATTACHED SHEET REMAIN THE PROPERTY OF JDC ARCHITECT.  
 CAD FILES: INFORMATION IN ELECTRONIC FILES TRANSMITTED REMAIN THE INTELLECTUAL PROPERTY OF JDC ARCHITECT. JDC ARCHITECT DO NOT GUARANTEE CAD DOCUMENTS CONTAIN COMPLETE AND ACCURATE INFORMATION | CAD DOCUMENTS MUST BE COMPARED TO, AND READ IN CONJUNCTION WITH CURRENT HARD COPY DOCUMENTS. (BUREAU SRH ARE NOT LIABLE FOR ALTERNATIONS TO CAD FILES BY THIRD PARTIES)

90 | HARBORD ROAD | FRESHWATER | NSW | 2096  
 ABN: 43 584 115 194 | TEL: +61 405 435 557 | j@jdcarchitect.com.au  
 LEGEND:

REV	DATE	NAME
01	20/12/2024	DA SUBMISSION
02	4/04/2025	RESPONSE TO COUNCIL RFI'S

<b>DUAL OCCUPANCY</b>		<b>90 HARBORD ROAD, FRESHWATER</b>		PROJECT No: <b>22001</b>
STAGE: <b>DA</b>	DRAWING TITLE: <b>ROOF</b>	CLIENT: <b>JAMES CAMPBELL</b>	CHECKED: <b>JC</b>	DRAWING No: <b>DA104</b>
SCALE @ A1: <b>1:100</b>		DRAWN: <b>JC</b>	APPROVED: <b>JDC ARCHITECT</b>	REVISION: <b>02</b>

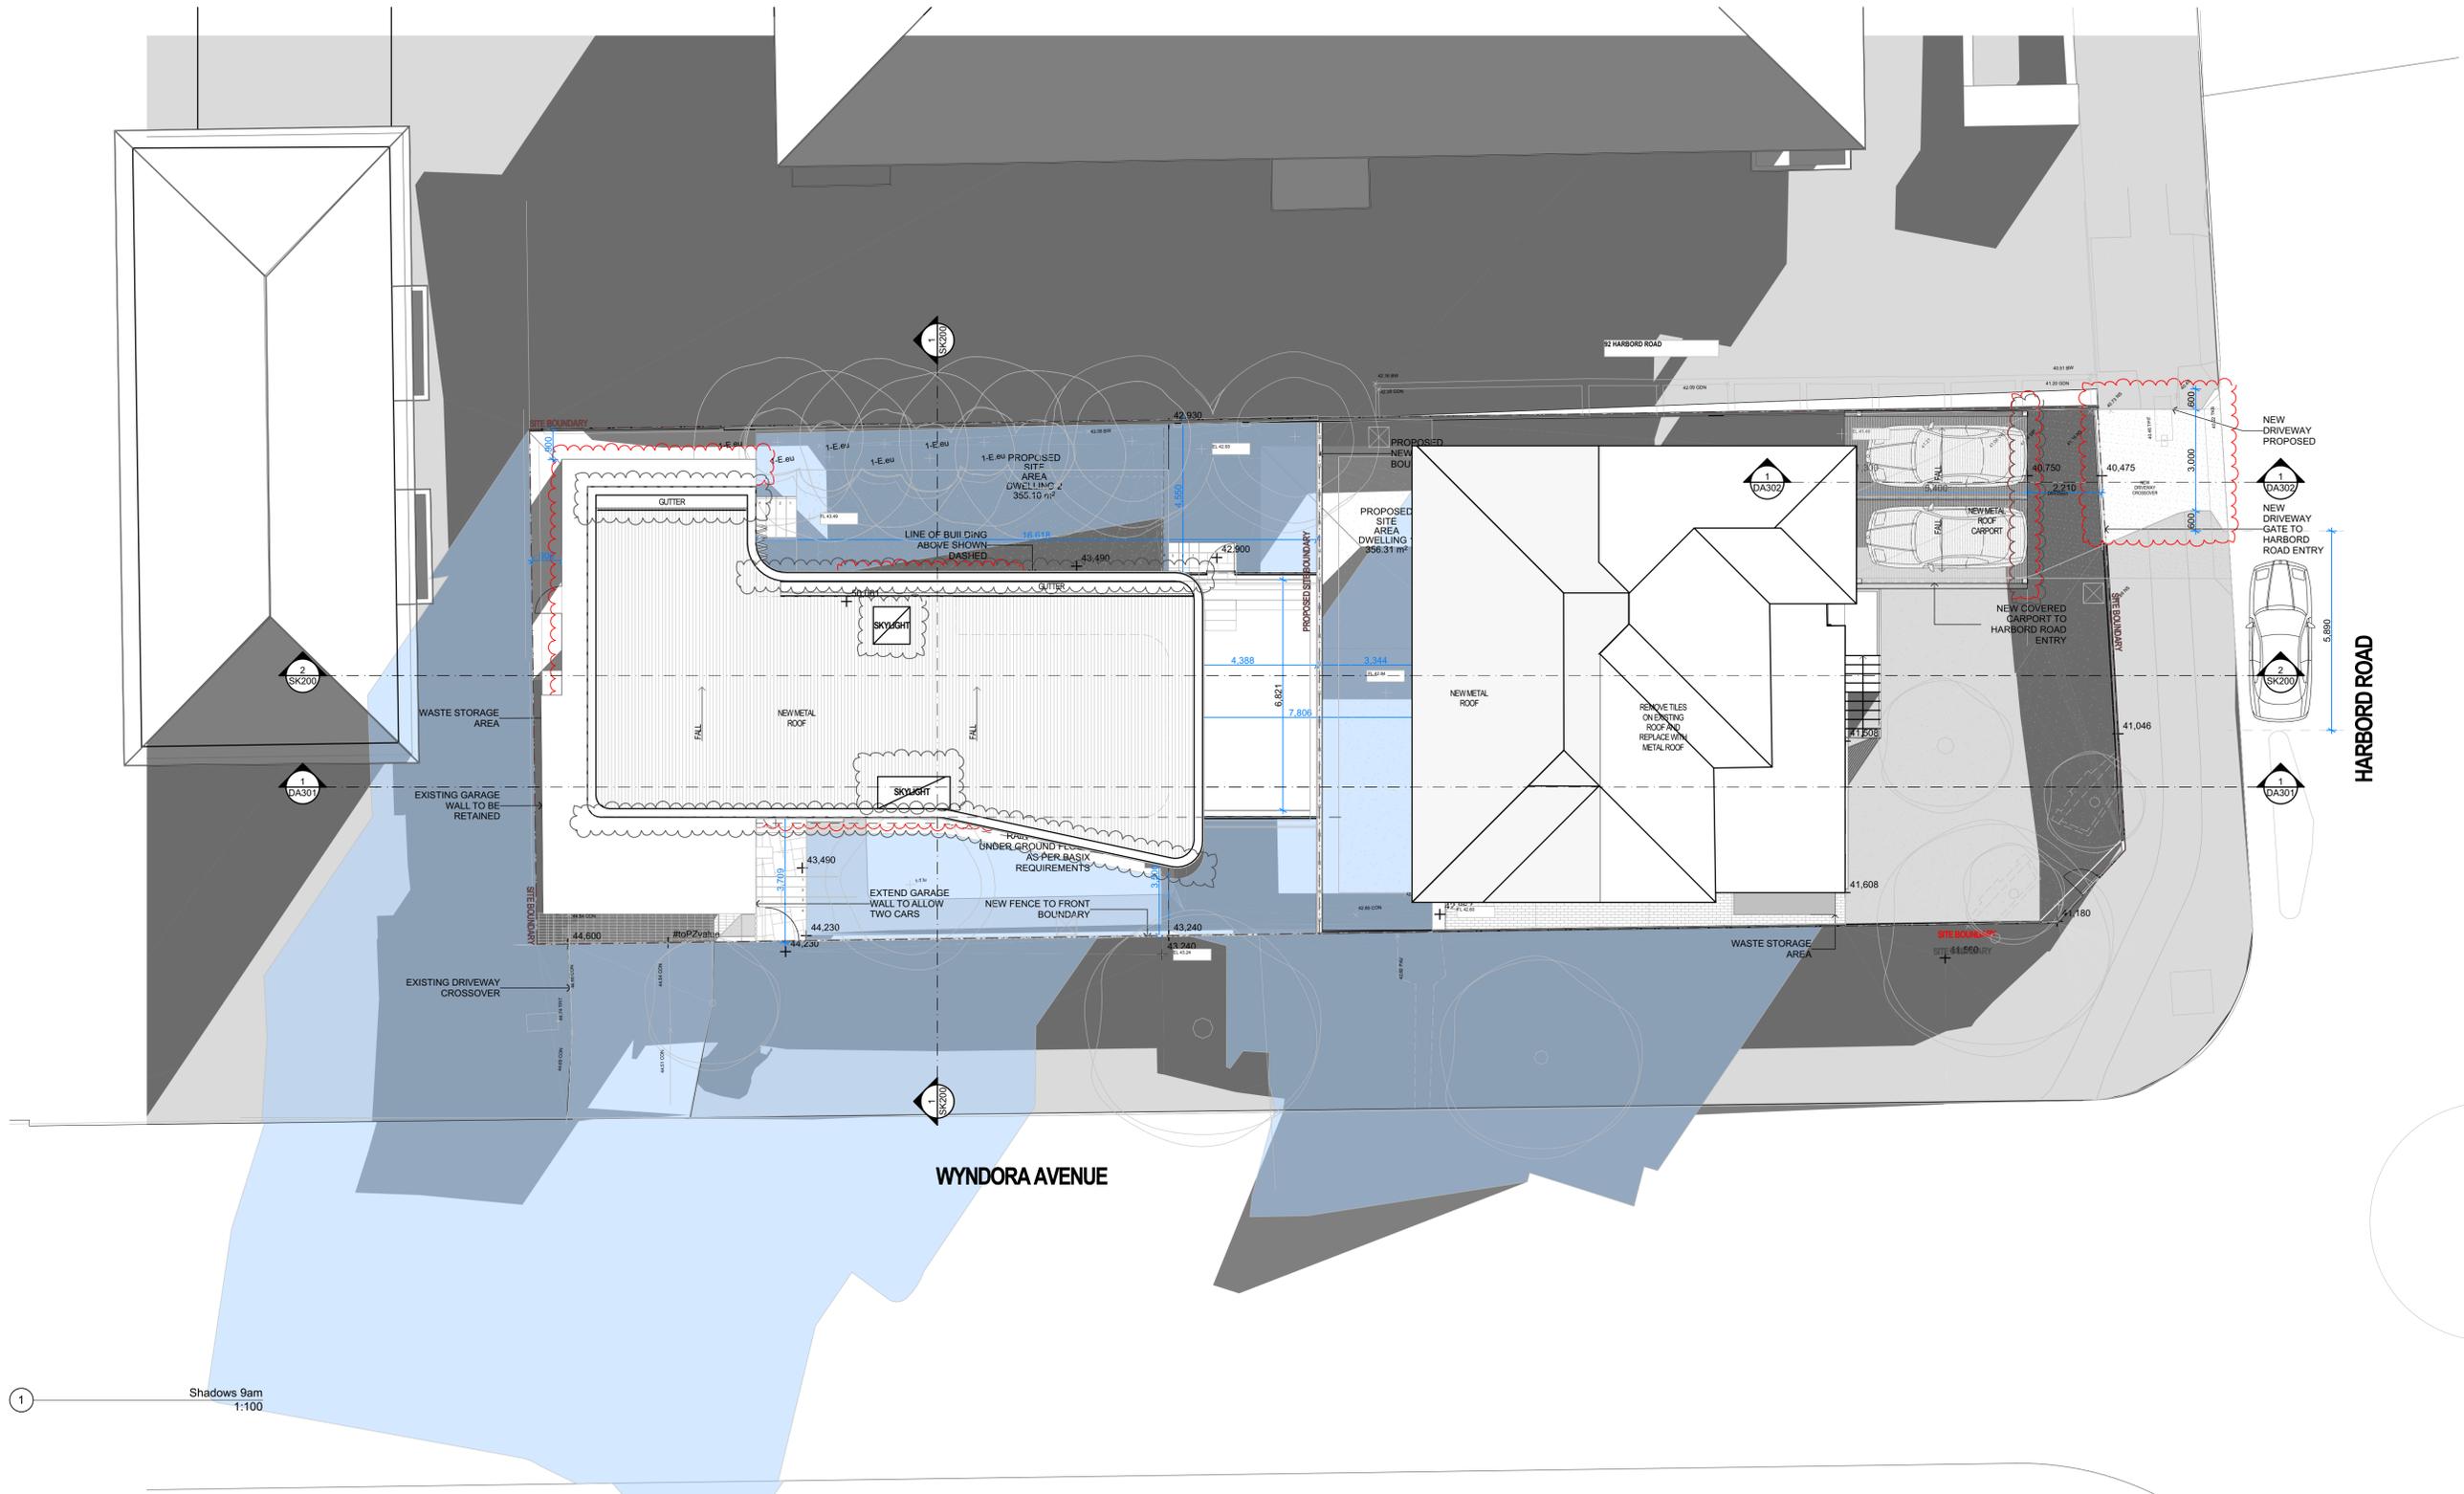

**JDC Architect**

NOMINATED ARCHITECT: JAMES CAMPBELL # 11203  
 GENERAL: THIS DRAWING SHALL BE READ IN CONJUNCTION WITH ALL OTHER ARCHITECTURAL & CONSULTANT DRAWINGS & SPECIFICATIONS & WITH SUCH OTHER WRITTEN INSTRUCTIONS ISSUED DURING THE COURSE OF THE CONTRACT | NOTIFY ARCHITECT OF ANY DISCREPANCIES BEFORE PROCEEDING WITH WORK | MATERIALS & WORKMANSHIP SHALL BE IN ACCORDANCE WITH THE SPECIFICATION, CURRENT SAA CODES, BUILDING REGULATIONS & OTHER STATUTORY AUTHORITIES | VERIFY ALL DIMENSIONS ON SITE AND NOTIFY ARCHITECT OF ANY DISCREPANCIES | USE FIGURED DIMENSIONS ONLY | COPYRIGHT, ALL RIGHT RESERVED | THIS DRAWING IS CONFIDENTIAL AND MAY NOT BE REPRODUCED BY ANY PERSON WITHOUT WRITTEN PERMISSION OF THE ABOVE COMPANY & IS NOT TO BE USED IN ANY MANNER PREJUDICIAL TO THE INTERESTS OF THAT COMPANY | THIS DRAWING AND ATTACHED SHEET REMAIN THE PROPERTY OF JDC ARCHITECT.  
 CAD FILES: INFORMATION IN ELECTRONIC FILES TRANSMITTED REMAIN THE INTELLECTUAL PROPERTY OF JDC ARCHITECT. JDC ARCHITECT DO NOT GUARANTEE CAD DOCUMENTS CONTAIN COMPLETE AND ACCURATE INFORMATION | CAD DOCUMENTS MUST BE COMPARED TO, AND READ IN CONJUNCTION WITH CURRENT HARD COPY DOCUMENTS. (BUREAU SRH ARE NOT LIABLE FOR ALTERNATIONS TO CAD FILES BY THIRD PARTIES)

90 | HARBORD ROAD | FRESHWATER | NSW | 2096  
 ABN: 43 584 115 194 | TEL: +61 405 435 557 | j@jdcarchitect.com.au

- LEGEND:
- NEW SHADOWS
  - EXISTING SHADOWS

**DUAL OCCUPANCY**

REV	DATE	NAME
01	20/12/2024	DA SUBMISSION
02	4/04/2025	RESPONSE TO COUNCIL RFI'S


**90 HARBORD ROAD, FRESHWATER**

STAGE: <b>DA</b>	DRAWING TITLE: <b>9AM SHADOWS</b>	PROJECT No: <b>22001</b>
SCALE @ A1: <b>1:100</b>	CLIENT: <b>JAMES CAMPBELL</b> DRAWN: <b>JC</b>	DRAWING No: <b>DA120</b>
	CHECKED: <b>JC</b> APPROVED: <b>JDC ARCHITECT</b>	REVISION: <b>02</b>


NOT FOR CONSTRUCTION





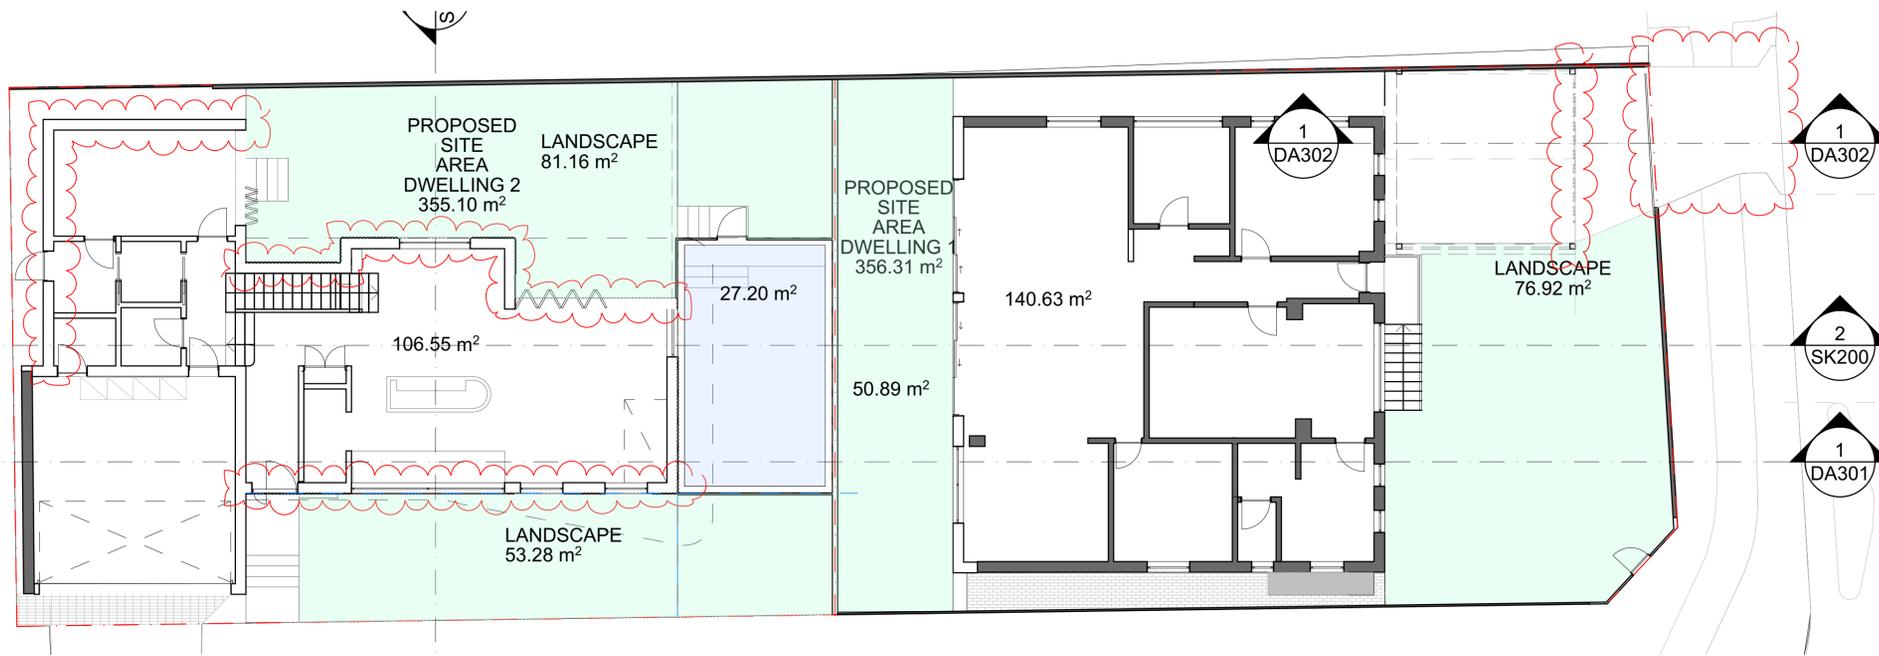

**LANDSCAPE CALCULATION**  
 SITE AREA - 711.4m<sup>2</sup>  
 EXISTING - 103.05 - 14%  
 PROPOSED 2mx2m - 289.45m<sup>2</sup> - 41%

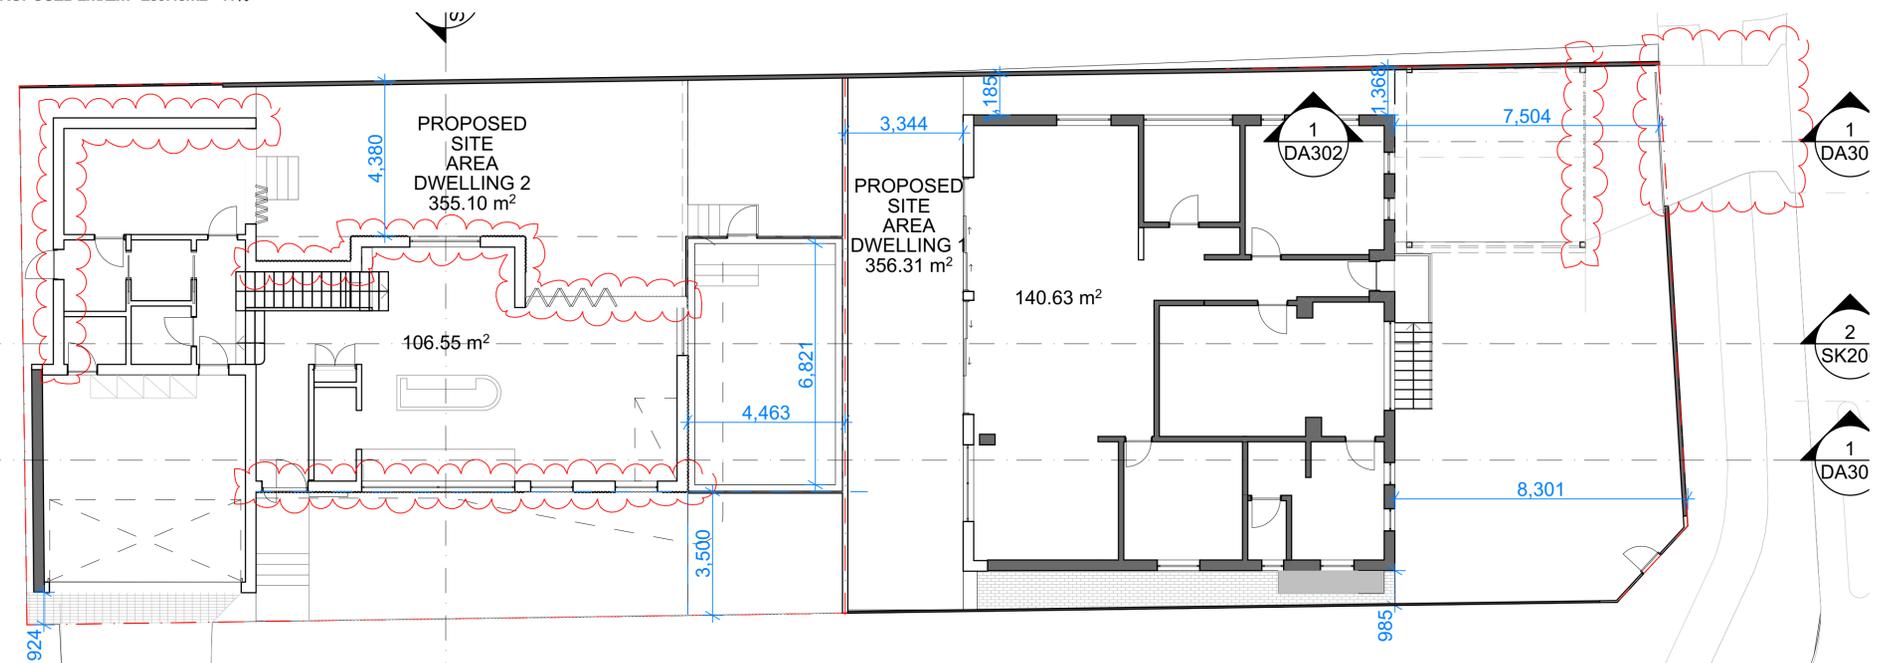


**SETBACKS - MINIMUM REQUIREMENTS**  
 Front Setback - 6.5m  
 Side Setback - 0.9m  
 Rear Setback - 6m

NOT FOR CONSTRUCTION

<b>JDC Architect</b> NOMINATED ARCHITECT: JAMES CAMPBELL # 11203 <small>GENERAL: THIS DRAWING SHALL BE READ IN CONJUNCTION WITH ALL OTHER ARCHITECTURAL &amp; CONSULTANT DRAWINGS &amp; SPECIFICATIONS &amp; WITH SUCH OTHER WRITTEN INSTRUCTIONS ISSUED DURING THE COURSE OF THE CONTRACT   NOTIFY ARCHITECT OF ANY DISCREPANCIES BEFORE PROCEEDING WITH WORK   MATERIALS &amp; WORKMANSHIP SHALL BE IN ACCORDANCE WITH THE SPECIFICATION, CURRENT SAA CODES, BUILDING REGULATIONS &amp; OTHER STATUTORY AUTHORITIES   VERIFY ALL DIMENSIONS ON SITE AND NOTIFY ARCHITECT OF ANY DISCREPANCIES   USE FIGURED DIMENSIONS ONLY   COPYRIGHT, ALL RIGHTS RESERVED   THIS DRAWING IS COPYRIGHT AND CONFIDENTIAL &amp; MAY NOT BE REPRODUCED BY ANY PERSON WITHOUT WRITTEN PERMISSION OF THE ABOVE COMPANY &amp; IS NOT TO BE USED IN ANY MANNER PREJUDICIAL TO THE INTERESTS OF THAT COMPANY   THIS DRAWING AND ATTACHED SHEET REMAIN THE PROPERTY OF JDC ARCHITECT.          CAD FILES: INFORMATION IN ELECTRONIC FILES TRANSMITTED REMAIN THE INTELLECTUAL PROPERTY OF JDC ARCHITECT.   JDC ARCHITECT DO NOT GUARANTEE CAD DOCUMENTS CONTAIN COMPLETE AND ACCURATE INFORMATION.   CAD DOCUMENTS MUST BE COMPARED TO, AND READ IN CONJUNCTION WITH CURRENT HARD COPY DOCUMENTS.   BUREAU SRH ARE NOT LIABLE FOR ALTERNATIONS TO CAD FILES BY THIRD PARTIES.</small>	90   HARBORD ROAD   FRESHWATER   NSW   2096 ABN: 43 584 115 194   TEL: +61 405 435 557   jc@jdcarchitect.com.au LEGEND:	<b>DUAL OCCUPANCY</b> <table border="1"> <thead> <tr> <th>REV</th> <th>DATE</th> <th>NAME</th> </tr> </thead> <tbody> <tr> <td>01</td> <td>20/12/2024</td> <td>DA SUBMISSION</td> </tr> <tr> <td>02</td> <td>4/04/2025</td> <td>RESPONSE TO COUNCIL RFI'S</td> </tr> </tbody> </table>	REV	DATE	NAME	01	20/12/2024	DA SUBMISSION	02	4/04/2025	RESPONSE TO COUNCIL RFI'S	<b>90 HARBORD ROAD, FRESHWATER</b> PROJECT No: 22001 STAGE: DA DRAWING TITLE: AREA SCHEDULE DRAWING No: DA150 SCALE @ A1: 1:100 CLIENT: JAMES CAMPBELL DRAWN: JC	APPROVED: JDC ARCHITECT CHECKED: JC REVISION: 02
	REV	DATE	NAME										
01	20/12/2024	DA SUBMISSION											
02	4/04/2025	RESPONSE TO COUNCIL RFI'S											



1 SOUTH ELEVATION  
1:100

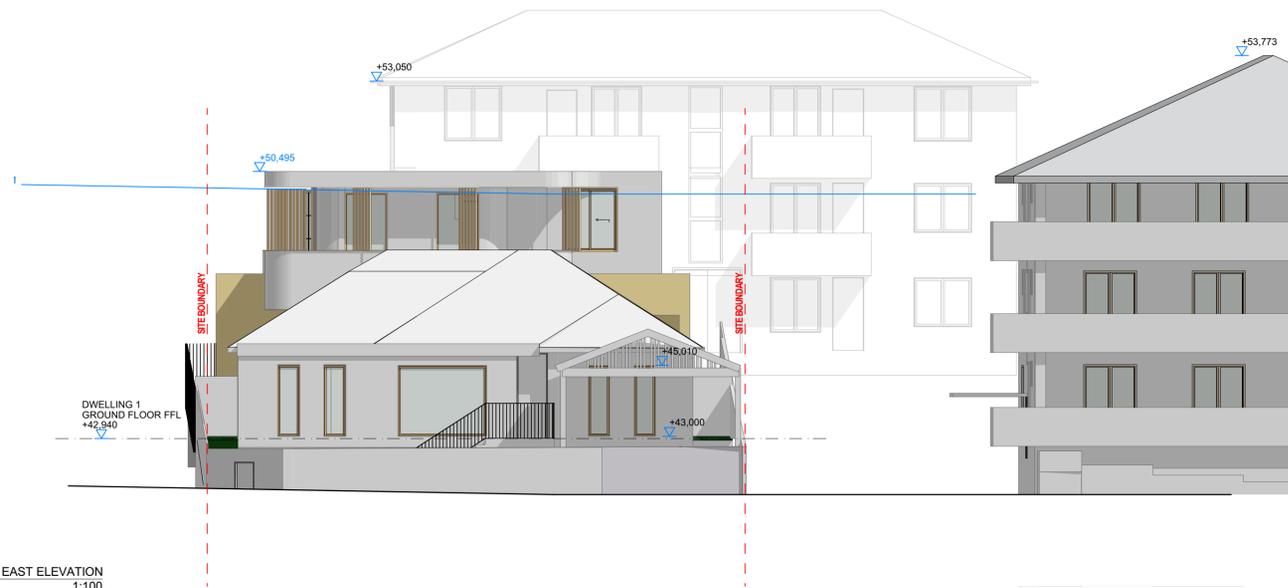

2 EAST ELEVATION  
1:100

NOT FOR CONSTRUCTION

**JDC Architect**

NOMINATED ARCHITECT: JAMES CAMPBELL # 11203  
 GENERAL: THIS DRAWING SHALL BE READ IN CONJUNCTION WITH ALL OTHER ARCHITECTURAL & CONSULTANT DRAWINGS & SPECIFICATIONS & WITH SUCH OTHER WRITTEN INSTRUCTIONS ISSUED DURING THE COURSE OF THE CONTRACT | NOTIFY ARCHITECT OF ANY DISCREPANCIES BEFORE PROCEEDING WITH WORK | MATERIALS & WORKMANSHIP SHALL BE IN ACCORDANCE WITH THE SPECIFICATION, CURRENT SAA CODES, BUILDING REGULATIONS & OTHER STATUTORY AUTHORITIES | VERIFY ALL DIMENSIONS ON SITE AND NOTIFY ARCHITECT OF ANY DISCREPANCIES | USE FIGURED DIMENSIONS ONLY | COPYRIGHT, ALL RIGHTS RESERVED | THIS DRAWING IS COPYRIGHT AND CONFIDENTIAL & MAY NOT BE REPRODUCED BY ANY PERSON WITHOUT WRITTEN PERMISSION OF THE ABOVE COMPANY & IS NOT TO BE USED IN ANY MANNER PREJUDICIAL TO THE INTERESTS OF THAT COMPANY | THIS DRAWING AND ATTACHED SHEET REMAIN THE PROPERTY OF JDC ARCHITECT.  
 CAD FILES: INFORMATION IN ELECTRONIC FILES TRANSMITTED REMAIN THE INTELLECTUAL PROPERTY OF JDC ARCHITECT. JDC ARCHITECT DO NOT GUARANTEE CAD DOCUMENTS CONTAIN COMPLETE AND ACCURATE INFORMATION | CAD DOCUMENTS MUST BE COMPARED TO, AND READ IN CONJUNCTION WITH CURRENT HARD COPY DOCUMENTS. (BUREAU SRH ARE NOT LIABLE FOR ALTERNATIONS TO CAD FILES BY THIRD PARTIES)


90 | HARBORD ROAD | FRESHWATER | NSW | 2096  
 ABN: 43 584 115 194 | TEL: +61 405 435 557 | j@jdcarchitect.com.au  
 LEGEND:

**DUAL OCCUPANCY**


REV	DATE	NAME
01	20/12/2024	DA SUBMISSION
02	4/04/2025	RESPONSE TO COUNCIL RFI'S

<b>90 HARBORD ROAD, FRESHWATER</b>		PROJECT No: <b>22001</b>
STAGE: <b>DA</b>	DRAWING TITLE: <b>ELEVATIONS - SOUTH / EAST</b>	DRAWING No: <b>DA200</b>
SCALE @ A1: <b>1:100</b>	CLIENT: <b>JAMES CAMPBELL</b> DRAWN: <b>JC</b>	REVISION: <b>02</b>
	CHECKED: <b>JC</b> APPROVED: <b>JDC ARCHITECT</b>	



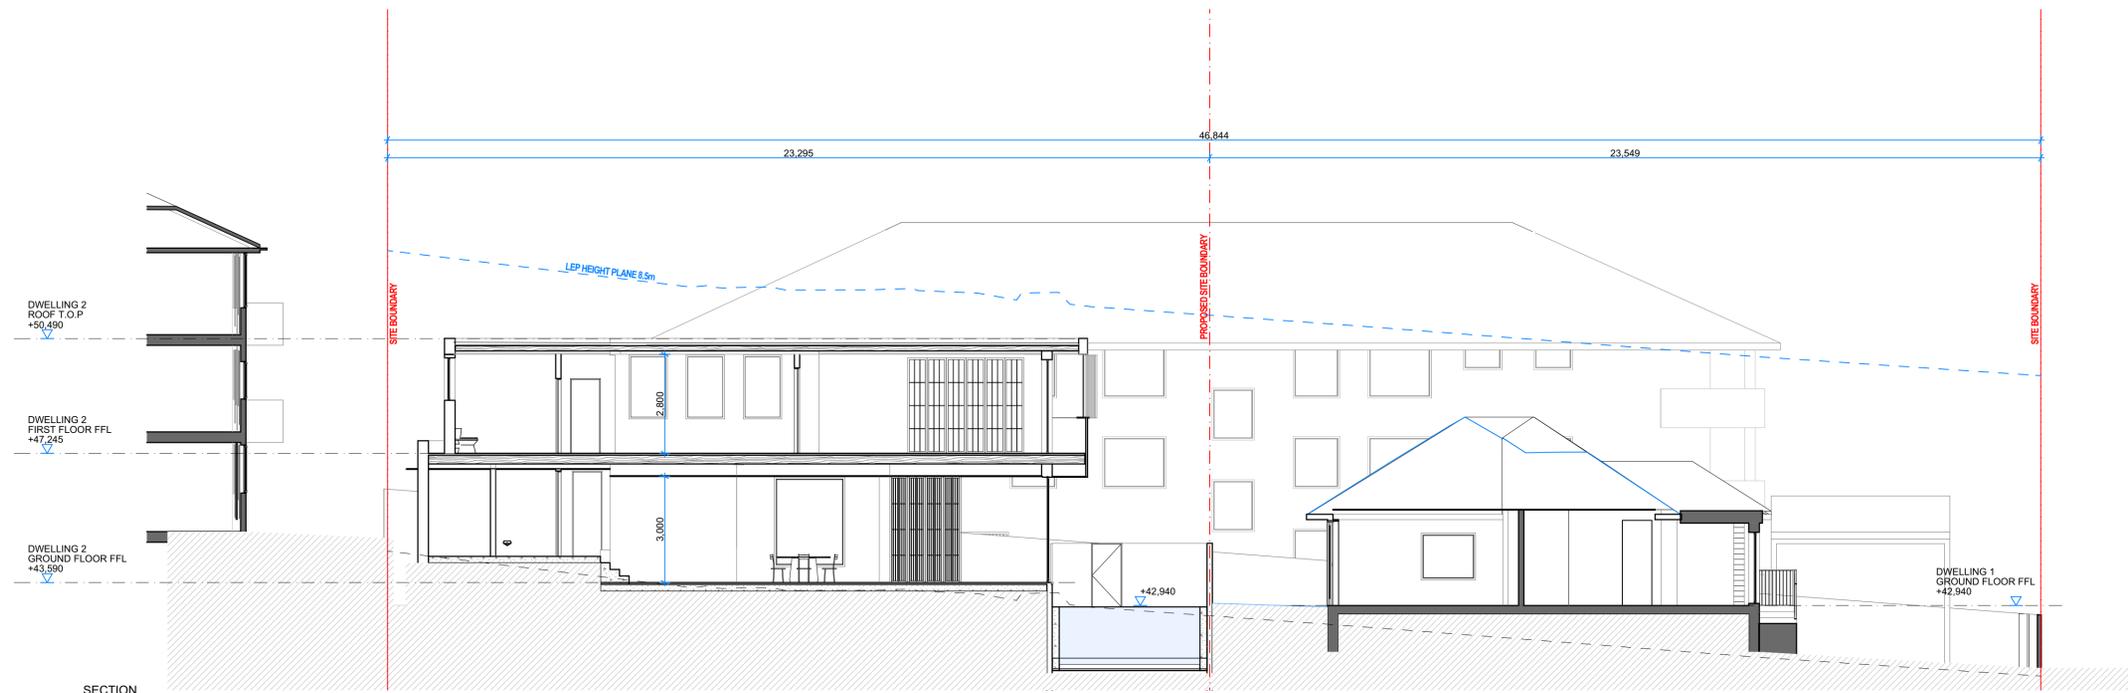

SECTION 1:100

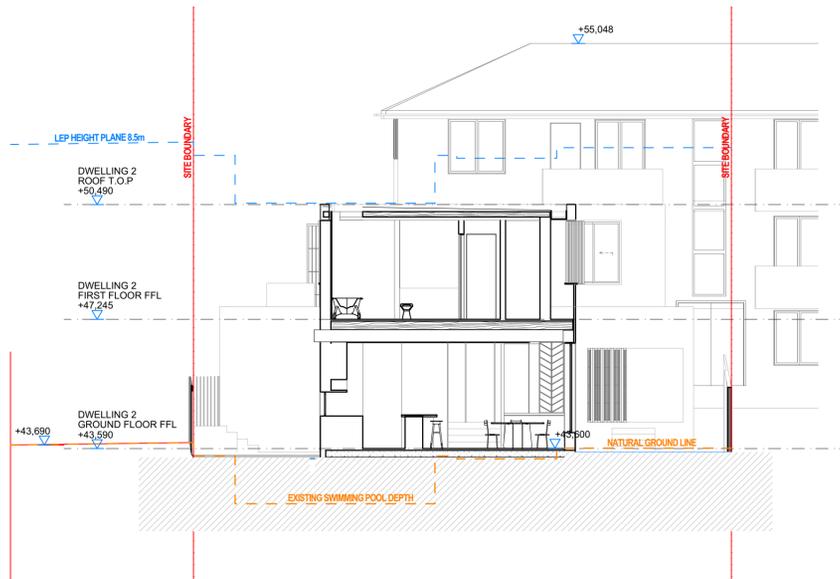

SECTION 1:100

NOT FOR CONSTRUCTION

**JDC Architect**

NOMINATED ARCHITECT: JAMES CAMPBELL # 11203  
 GENERAL: THIS DRAWING SHALL BE READ IN CONJUNCTION WITH ALL OTHER ARCHITECTURAL & CONSULTANT DRAWINGS & SPECIFICATIONS & WITH SUCH OTHER WRITTEN INSTRUCTIONS ISSUED DURING THE COURSE OF THE CONTRACT | NOTIFY ARCHITECT OF ANY DISCREPANCIES BEFORE PROCEEDING WITH WORK | MATERIALS & WORKMANSHIP SHALL BE IN ACCORDANCE WITH THE SPECIFICATION, CURRENT SAA CODES, BUILDING REGULATIONS & OTHER STATUTORY AUTHORITIES | VERIFY ALL DIMENSIONS ON SITE AND NOTIFY ARCHITECT OF ANY DISCREPANCIES | USE FIGURED DIMENSIONS ONLY | COPYRIGHT, ALL RIGHTS RESERVED | THIS DRAWING IS COPYRIGHT AND CONFIDENTIAL & MAY NOT BE REPRODUCED BY ANY PERSON WITHOUT WRITTEN PERMISSION OF THE ABOVE COMPANY & IS NOT TO BE USED IN ANY MANNER PREJUDICIAL TO THE INTERESTS OF THAT COMPANY | THIS DRAWING AND ATTACHED SHEET REMAIN THE PROPERTY OF JDC ARCHITECT.  
 CAD FILES: INFORMATION IN ELECTRONIC FILES TRANSMITTED REMAIN THE INTELLECTUAL PROPERTY OF JDC ARCHITECT. JDC ARCHITECT DO NOT GUARANTEE CAD DOCUMENTS CONTAIN COMPLETE AND ACCURATE INFORMATION | CAD DOCUMENTS MUST BE COMPARED TO, AND READ IN CONJUNCTION WITH CURRENT HARD COPY DOCUMENTS. (BUREAU SRH ARE NOT LIABLE FOR ALTERNATIONS TO CAD FILES BY THIRD PARTIES)

90 | HARBORD ROAD | FRESHWATER | NSW | 2096  
 ABN: 43 584 115 194 | TEL: +61 405 435 557 | j@jdcarchitect.com

LEGEND:

**DUAL OCCUPANCY**

REV	DATE	NAME
01	20/12/2024	DA SUBMISSION
02	4/04/2025	RESPONSE TO COUNCIL RFI'S

**90 HARBORD ROAD, FRESHWATER**

STAGE: <b>DA</b>	DRAWING TITLE: <b>SECTIONS</b>	PROJECT No: <b>22001</b>
SCALE @ A1: <b>1:100</b>	CLIENT: <b>JAMES CAMPBELL</b> DRAWN: <b>JC</b>	DRAWING No: <b>DA300</b>
	CHECKED: <b>JC</b> APPROVED: <b>JDC ARCHITECT</b>	REVISION: <b>02</b>

**JDC Architect**

NOMINATED ARCHITECT: JAMES CAMPBELL # 11203  
 GENERAL: THIS DRAWING SHALL BE READ IN CONJUNCTION WITH ALL OTHER ARCHITECTURAL & CONSULTANT DRAWINGS & SPECIFICATIONS & WITH SUCH OTHER WRITTEN INSTRUCTIONS ISSUED DURING THE COURSE OF THE CONTRACT | NOTIFY ARCHITECT OF ANY DISCREPANCIES BEFORE PROCEEDING WITH WORK | MATERIALS & WORKMANSHIP SHALL BE IN ACCORDANCE WITH THE SPECIFICATION, CURRENT SAA CODES, BUILDING REGULATIONS & OTHER STATUTORY AUTHORITIES | VERIFY ALL DIMENSIONS ON SITE AND NOTIFY ARCHITECT OF ANY DISCREPANCIES | USE FIGURED DIMENSIONS ONLY | COPYRIGHT, ALL RIGHTS RESERVED | THIS DRAWING IS COPYRIGHT AND CONFIDENTIAL & MAY NOT BE REPRODUCED BY ANY PERSON WITHOUT WRITTEN PERMISSION OF THE ABOVE COMPANY & IS NOT TO BE USED IN ANY MANNER PREJUDICIAL TO THE INTERESTS OF THAT COMPANY | THIS DRAWING AND ATTACHED SHEET REMAIN THE PROPERTY OF JDC ARCHITECT.  
 CAD FILES: INFORMATION IN ELECTRONIC FILES TRANSMITTED REMAIN THE INTELLECTUAL PROPERTY OF JDC ARCHITECT. JDC ARCHITECT DO NOT GUARANTEE CAD DOCUMENTS CONTAIN COMPLETE AND ACCURATE INFORMATION. | CAD DOCUMENTS MUST BE COMPARED TO, AND READ IN CONJUNCTION WITH CURRENT HARD COPY DOCUMENTS. | BUREAU SRH ARE NOT LIABLE FOR ALTERNATIONS TO CAD FILES BY THIRD PARTIES

90 | HARBORD ROAD | FRESHWATER | NSW | 2096  
 ABN: 43 584 115 194 | TEL: +61 405 435 557 | j@jdcarchitect.com

LEGEND:

**DUAL OCCUPANCY**


REV	DATE	NAME
01	4/04/2025	RESPONSE TO COUNCIL RFIS


**90 HARBORD ROAD, FRESHWATER**

STAGE: <b>DA</b>	DRAWING TITLE: <b>SECTIONS</b>	DRAWING No: <b>DA301</b>
SCALE @ A1: <b>1:100</b>	CLIENT: <b>JAMES CAMPBELL</b> DRAWN: <b>JC</b>	CHECKED: <b>JC</b> APPROVED: <b>JDC ARCHITECT</b>
		REVISION: <b>01</b>


PROJECT No: **22001**

1 SECTION 1:100

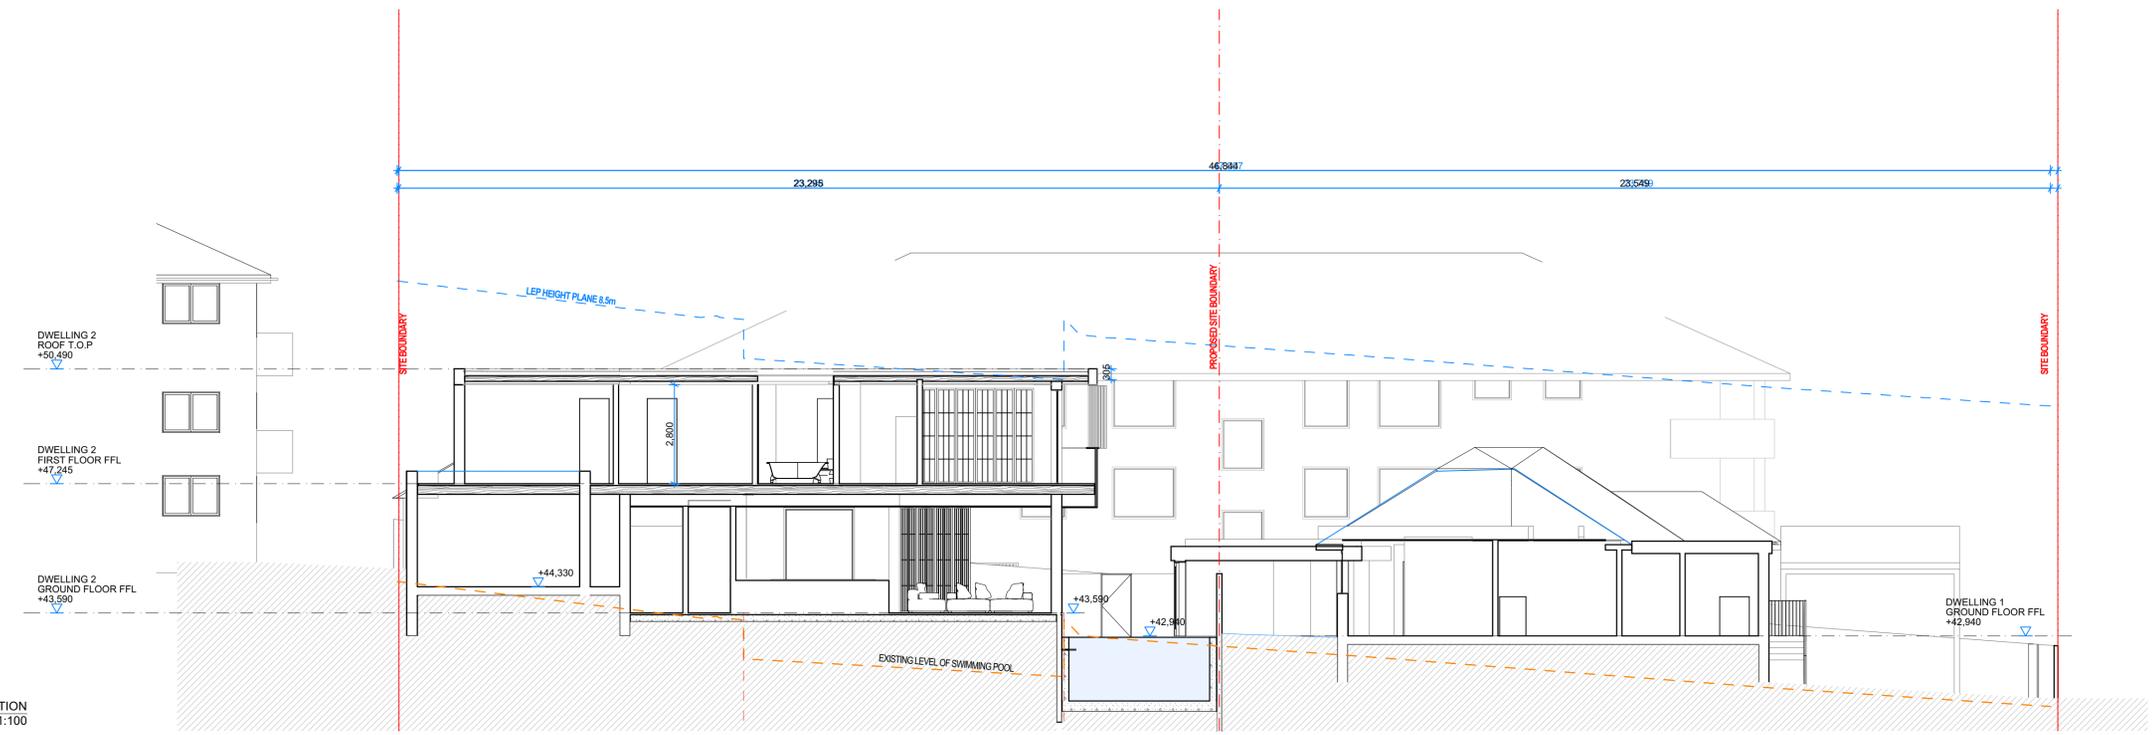

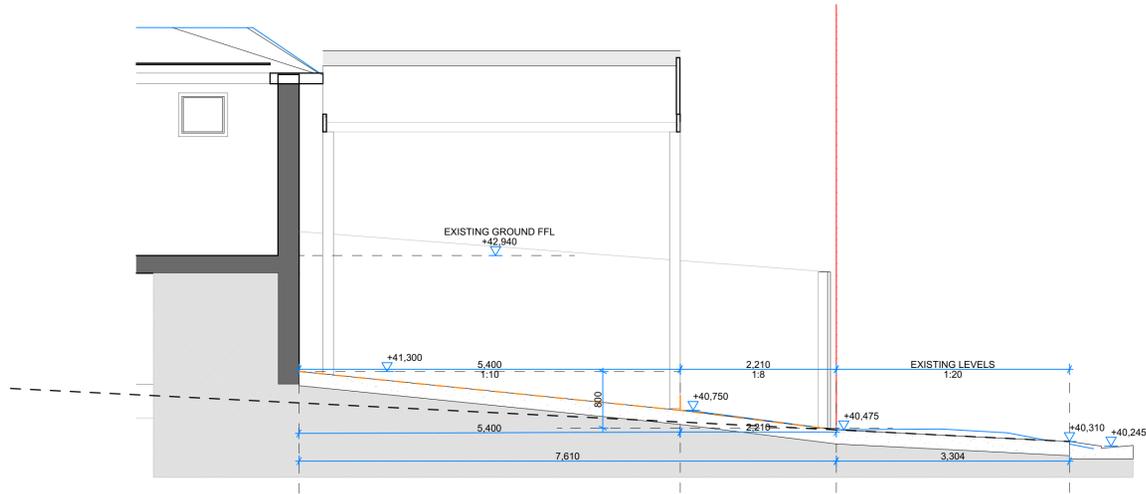

1 DRIVEWAY SECTION  
1:50

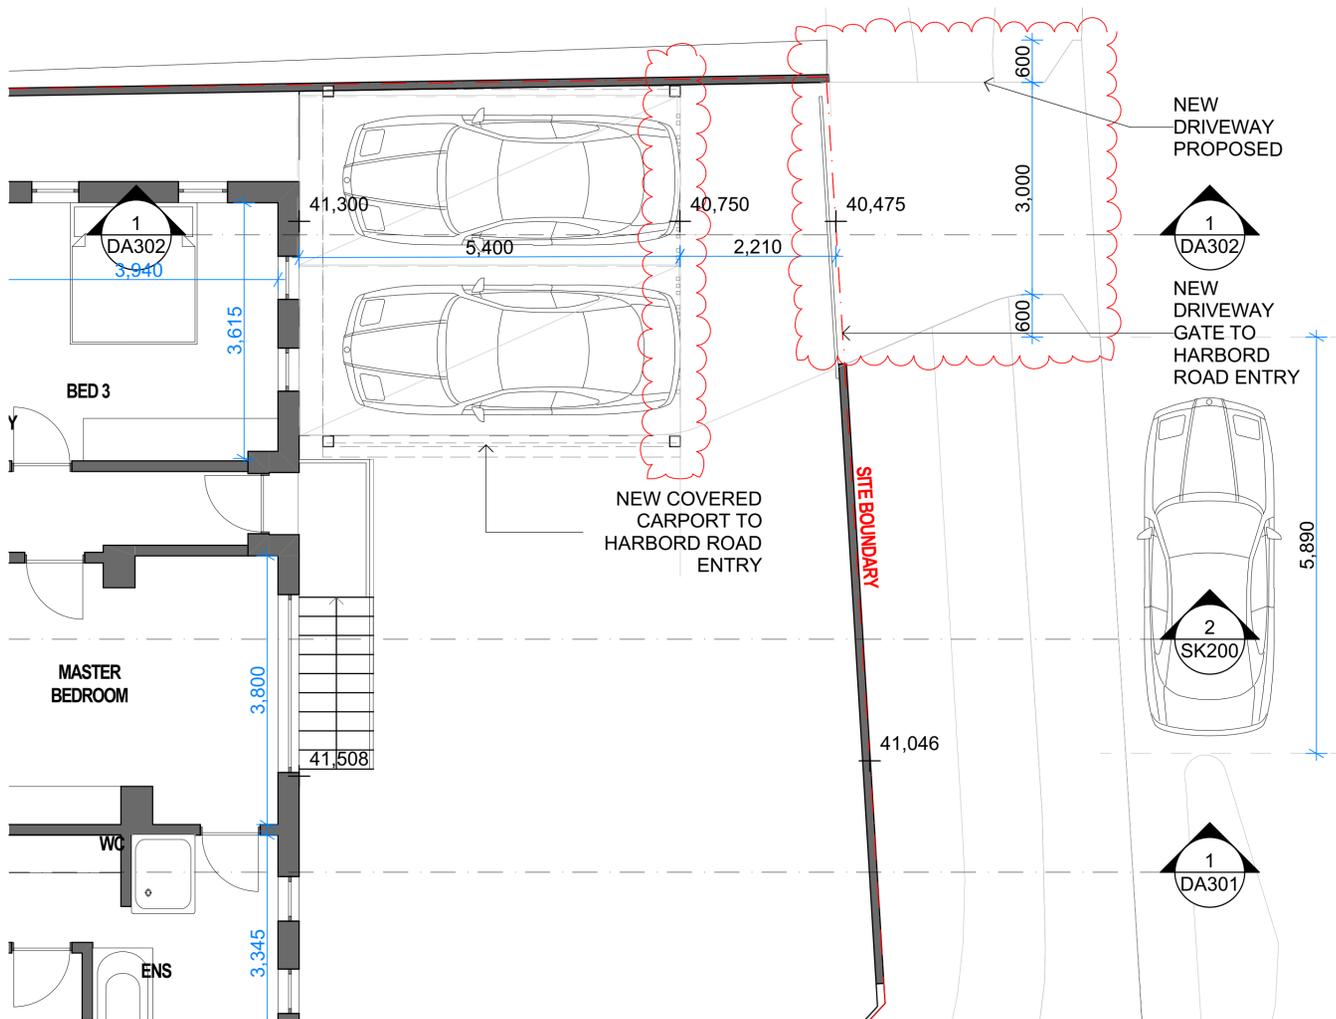

2 TIMBER LOOK CLADDING

**JDC Architect**

NOMINATED ARCHITECT: JAMES CAMPBELL # 11203  
 GENERAL: THIS DRAWING SHALL BE READ IN CONJUNCTION WITH ALL OTHER ARCHITECTURAL & CONSULTANT DRAWINGS & SPECIFICATIONS & WITH SUCH OTHER WRITTEN INSTRUCTIONS ISSUED DURING THE COURSE OF THE CONTRACT | NOTIFY ARCHITECT OF ANY DISCREPANCIES BEFORE PROCEEDING WITH WORK | MATERIALS & WORKMANSHIP SHALL BE IN ACCORDANCE WITH THE SPECIFICATION, CURRENT SNA CODES, BUILDING REGULATIONS & OTHER STATUTORY AUTHORITIES | VERIFY ALL DIMENSIONS ON SITE AND NOTIFY ARCHITECT OF ANY DISCREPANCIES | USE FIGURED DIMENSIONS ONLY | COPYRIGHT, ALL RIGHTS RESERVED | THIS DRAWING IS COPYRIGHT AND CONFIDENTIAL & MAY NOT BE REPRODUCED BY ANY PERSON WITHOUT WRITTEN PERMISSION OF THE ABOVE COMPANY & IS NOT TO BE USED IN ANY MANNER PREJUDICIAL TO THE INTERESTS OF THAT COMPANY | THIS DRAWING AND ATTACHED SHEET REMAIN THE PROPERTY OF JDC ARCHITECT.  
 CAD FILES: INFORMATION IN ELECTRONIC FILES TRANSMITTED REMAIN THE INTELLECTUAL PROPERTY OF JDC ARCHITECT. JDC ARCHITECT DO NOT GUARANTEE CAD DOCUMENTS CONTAIN COMPLETE AND ACCURATE INFORMATION | CAD DOCUMENTS MUST BE COMPARED TO, AND READ IN CONJUNCTION WITH CURRENT HARD COPY DOCUMENTS. (BUREAU SRH ARE NOT LIABLE FOR ALTERNATIONS TO CAD FILES BY THIRD PARTIES)

90 | HARBORD ROAD | FRESHWATER | NSW | 2096  
 ABN: 43 584 115 194 | TEL: +61 405 435 557 | j@jdcarchitect.com

LEGEND:

**DUAL OCCUPANCY**

REV	DATE	NAME
01	20/12/2024	DA SUBMISSION
02	4/04/2025	RESPONSE TO COUNCIL RFI'S

**90 HARBORD ROAD, FRESHWATER**

STAGE: <b>DA</b>	DRAWING TITLE: <b>DRIVEWAY SECTION</b>	DRAWING No: <b>DA302</b>
SCALE @ A1: <b>1:50</b>	CLIENT: <b>JAMES CAMPBELL</b> DRAWN: <b>JC</b>	CHECKED: <b>JC</b> APPROVED: <b>JDC ARCHITECT</b>
		REVISION: <b>02</b>

NOT FOR CONSTRUCTION

PROJECT No: **22001**



1 PERSPECTIVE 01

NOT FOR  
CONSTRUCTION

**JDC Architect**

NOMINATED ARCHITECT: JAMES CAMPBELL # 11203

GENERAL: THIS DRAWING SHALL BE READ IN CONJUNCTION WITH ALL OTHER ARCHITECTURAL & CONSULTANT DRAWINGS & SPECIFICATIONS & WITH SUCH OTHER WRITTEN INSTRUCTIONS ISSUED DURING THE COURSE OF THE CONTRACT | NOTIFY ARCHITECT OF ANY DISCREPANCIES BEFORE PROCEEDING WITH WORK | MATERIALS & WORKMANSHIP SHALL BE IN ACCORDANCE WITH THE SPECIFICATION, CURRENT SAA CODES, BUILDING REGULATIONS & OTHER STATUTORY AUTHORITIES | VERIFY ALL DIMENSIONS ON SITE AND NOTIFY ARCHITECT OF ANY DISCREPANCIES | USE FIGURED DIMENSIONS ONLY | COPYRIGHT, ALL RIGHT RESERVED | THIS DRAWING IS COPYRIGHT AND CONFIDENTIAL & MAY NOT BE REPRODUCED BY ANY PERSON WITHOUT WRITTEN PERMISSION OF THE ABOVE COMPANY & IS NOT TO BE USED IN ANY MANNER PREJUDICIAL TO THE INTERESTS OF THAT COMPANY | THIS DRAWING AND ATTACHED SHEET REMAIN THE PROPERTY OF JDC ARCHITECT.

CAD FILES: INFORMATION IN ELECTRONIC FILES TRANSMITTED REMAIN THE INTELLECTUAL PROPERTY OF JDC ARCHITECT. JDC ARCHITECT DO NOT GUARANTEE CAD DOCUMENTS CONTAIN COMPLETE AND ACCURATE INFORMATION. | CAD DOCUMENTS MUST BE COMPARED TO, AND READ IN CONJUNCTION WITH CURRENT HARD COPY DOCUMENTS. | BUREAU SRH ARE NOT LIABLE FOR ALTERNATIONS TO CAD FILES BY THIRD PARTIES

90 | HARBORD ROAD | FRESHWATER | NSW | 2096  
 ABN: 43 584 115 194 | TEL: +61 405 435 557 | j@jdcarchitect.com

LEGEND:

**DUAL OCCUPANCY**

REV	DATE	NAME
01	20/12/2024	DA SUBMISSION
02	4/04/2025	RESPONSE TO COUNCIL RFI'S

**90 HARBORD ROAD, FRESHWATER**


STAGE: <b>DA</b>	DRAWING TITLE: <b>PHOTOMONTAGE</b>	PROJECT No: <b>22001</b>
SCALE @ A1:	CLIENT: <b>JAMES CAMPBELL</b> DRAWN: <b>JC</b>	DRAWING No: <b>DA500</b>
	CHECKED: <b>JC</b> APPROVED: <b>JDC ARCHITECT</b>	REVISION: <b>02</b>



1 PERSPECTIVE 02

NOT FOR CONSTRUCTION

<b>JDC Architect</b> <small>NOMINATED ARCHITECT: JAMES CAMPBELL # 11203</small> <small>GENERAL: THIS DRAWING SHALL BE READ IN CONJUNCTION WITH ALL OTHER ARCHITECTURAL &amp; CONSULTANT DRAWINGS &amp; SPECIFICATIONS &amp; WITH SUCH OTHER WRITTEN INSTRUCTIONS ISSUED DURING THE COURSE OF THE CONTRACT   NOTIFY ARCHITECT OF ANY DISCREPANCIES BEFORE PROCEEDING WITH WORK   MATERIALS &amp; WORKMANSHIP SHALL BE IN ACCORDANCE WITH THE SPECIFICATION, CURRENT SAA CODES, BUILDING REGULATIONS &amp; OTHER STATUTORY AUTHORITIES   VERIFY ALL DIMENSIONS ON SITE AND NOTIFY ARCHITECT OF ANY DISCREPANCIES   USE FIGURED DIMENSIONS ONLY   COPYRIGHT, ALL RIGHTS RESERVED   THIS DRAWING IS COPYRIGHT AND CONFIDENTIAL &amp; MAY NOT BE REPRODUCED BY ANY PERSON WITHOUT WRITTEN PERMISSION OF THE ABOVE COMPANY &amp; IS NOT TO BE USED IN ANY MANNER PREJUDICIAL TO THE INTERESTS OF THAT COMPANY   THIS DRAWING AND ATTACHED SHEET REMAIN THE PROPERTY OF JDC ARCHITECT.</small> <small>CAD FILES: INFORMATION IN ELECTRONIC FILES TRANSMITTED REMAIN THE INTELLECTUAL PROPERTY OF JDC ARCHITECT. JDC ARCHITECT DO NOT GUARANTEE CAD DOCUMENTS CONTAIN COMPLETE AND ACCURATE INFORMATION   CAD DOCUMENTS MUST BE COMPARED TO, AND READ IN CONJUNCTION WITH CURRENT HARD COPY DOCUMENTS.   BUREAU SRH ARE NOT LIABLE FOR ALTERNATIONS TO CAD FILES BY THIRD PARTIES</small>		<small>90   HARBORD ROAD   FRESHWATER   NSW   2096</small> <small>ABN: 43 584 115 194   TEL: +61 405 435 557   jc@jdcarchitect.com</small> <b>LEGEND:</b>		<b>DUAL OCCUPANCY</b> <table border="1"> <thead> <tr> <th>REV</th> <th>DATE</th> <th>NAME</th> </tr> </thead> <tbody> <tr> <td>01</td> <td>20/12/2024</td> <td>DA SUBMISSION</td> </tr> <tr> <td>02</td> <td>4/04/2025</td> <td>RESPONSE TO COUNCIL RFI'S</td> </tr> <tr> <td> </td> <td> </td> <td> </td> </tr> </tbody> </table>		REV	DATE	NAME	01	20/12/2024	DA SUBMISSION	02	4/04/2025	RESPONSE TO COUNCIL RFI'S																						<b>90 HARBORD ROAD, FRESHWATER</b> <small>PROJECT No: 22001</small> <table border="1"> <tr> <td>STAGE:</td> <td>DRAWING TITLE:</td> </tr> <tr> <td>DA</td> <td>PHOTOMONTAGE</td> </tr> <tr> <td>SCALE @ A1:</td> <td>CLIENT: <b>JAMES CAMPBELL</b> CHECKED: <b>JC</b></td> </tr> <tr> <td> </td> <td>DRAWN: <b>JC</b> APPROVED: <b>JDC ARCHITECT</b></td> </tr> </table>		STAGE:	DRAWING TITLE:	DA	PHOTOMONTAGE	SCALE @ A1:	CLIENT: <b>JAMES CAMPBELL</b> CHECKED: <b>JC</b>		DRAWN: <b>JC</b> APPROVED: <b>JDC ARCHITECT</b>	<small>DRAWING No:</small> <b>DA501</b> <small>REVISION:</small> <b>02</b>	
REV	DATE	NAME	
01	20/12/2024	DA SUBMISSION	
02	4/04/2025	RESPONSE TO COUNCIL RFI'S	
STAGE:	DRAWING TITLE:	
DA	PHOTOMONTAGE	
SCALE @ A1:	CLIENT: <b>JAMES CAMPBELL</b> CHECKED: <b>JC</b>	
	DRAWN: <b>JC</b> APPROVED: <b>JDC ARCHITECT</b>	

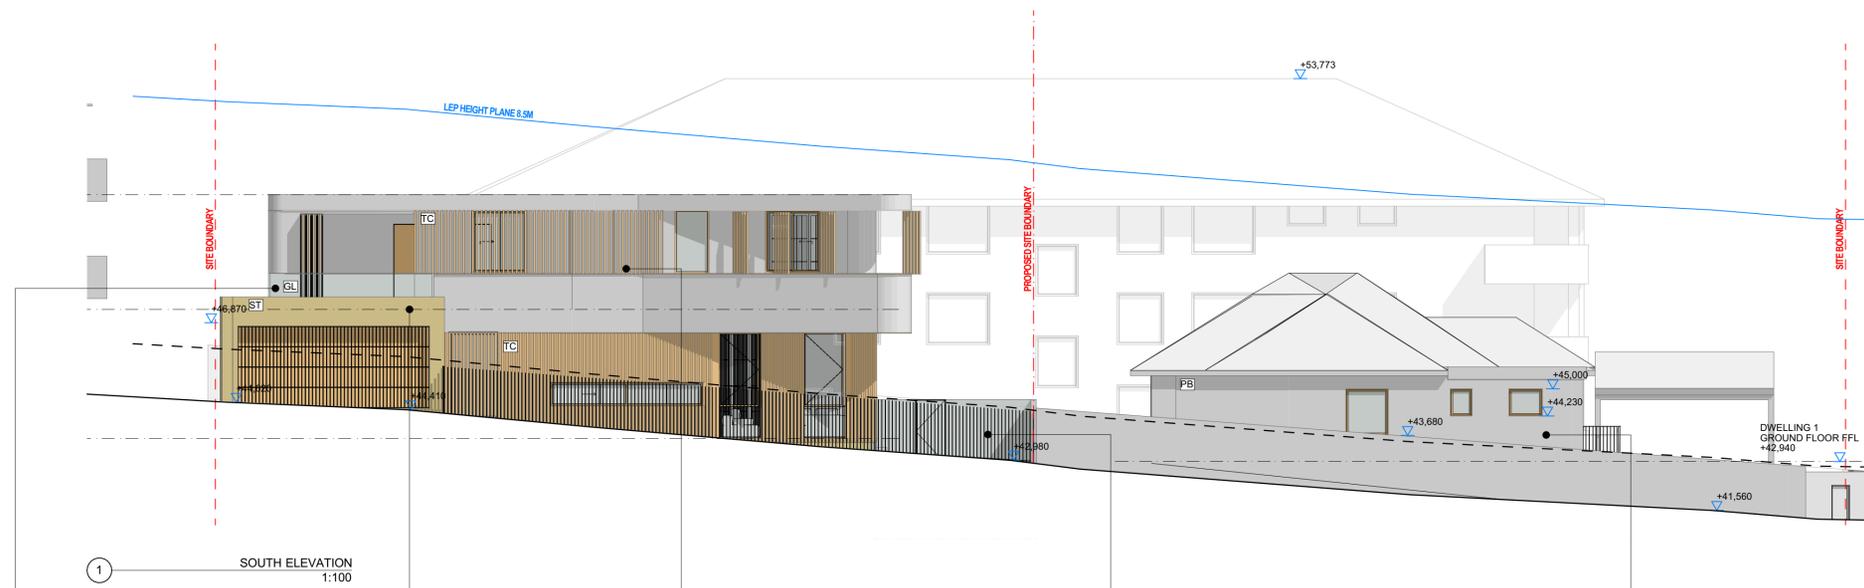

GL  
GLASS BALUSTRADE



ST  
STONE CLADDING



TC  
TIMBER LOOK CLADDING



TF  
TIMBER FENCE



PB  
PAINTED BRICK - WHITE

NOT FOR CONSTRUCTION

<b>JDC Architect</b> <small>NOMINATED ARCHITECT: JAMES CAMPBELL # 11203</small> <small>GENERAL: THIS DRAWING SHALL BE READ IN CONJUNCTION WITH ALL OTHER ARCHITECTURAL &amp; CONSULTANT DRAWINGS &amp; SPECIFICATIONS &amp; WITH SUCH OTHER WRITTEN INSTRUCTIONS ISSUED DURING THE COURSE OF THE CONTRACT   NOTIFY ARCHITECT OF ANY DISCREPANCIES BEFORE PROCEEDING WITH WORK   MATERIALS &amp; WORKMANSHIP SHALL BE IN ACCORDANCE WITH THE SPECIFICATION, CURRENT SAA CODES, BUILDING REGULATIONS &amp; OTHER STATUTORY AUTHORITIES   VERIFY ALL DIMENSIONS ON SITE AND NOTIFY ARCHITECT OF ANY DISCREPANCIES   USE FIGURED DIMENSIONS ONLY   COPYRIGHT, ALL RIGHT RESERVED   THIS DRAWING IS COPYRIGHT AND CONFIDENTIAL &amp; MAY NOT BE REPRODUCED BY ANY PERSON WITHOUT WRITTEN PERMISSION OF THE ABOVE COMPANY &amp; IS NOT TO BE USED IN ANY MANNER PREJUDICIAL TO THE INTERESTS OF THAT COMPANY   THIS DRAWING AND ATTACHED SHEET REMAIN THE PROPERTY OF JDC ARCHITECT.</small> <small>CAD FILES: INFORMATION IN ELECTRONIC FILES TRANSMITTED REMAIN THE INTELLECTUAL PROPERTY OF JDC ARCHITECT. JDC ARCHITECT DO NOT GUARANTEE CAD DOCUMENTS CONTAIN COMPLETE AND ACCURATE INFORMATION   CAD DOCUMENTS MUST BE COMPARED TO, AND READ IN CONJUNCTION WITH CURRENT HARD COPY DOCUMENTS.   BUREAU SRH ARE NOT LIABLE FOR ALTERNATIONS TO CAD FILES BY THIRD PARTIES</small>		<small>90   HARBORD ROAD   FRESHWATER   NSW   2096</small> <small>ABN: 43 584 115 194   TEL: +61 405 435 557   j@jdcarchitect.com</small> <small>LEGEND:</small>		<b>DUAL OCCUPANCY</b> <table border="1"> <thead> <tr> <th>REV</th> <th>DATE</th> <th>NAME</th> </tr> </thead> <tbody> <tr> <td>01</td> <td>20/12/2024</td> <td>DA SUBMISSION</td> </tr> <tr> <td>02</td> <td>4/04/2025</td> <td>RESPONSE TO COUNCIL RFI'S</td> </tr> <tr> <td> </td> <td> </td> <td> </td> </tr> </tbody> </table>		REV	DATE	NAME	01	20/12/2024	DA SUBMISSION	02	4/04/2025	RESPONSE TO COUNCIL RFI'S																									<b>90 HARBORD ROAD, FRESHWATER</b> <small>PROJECT No: 22001</small> <small>DRAWING TITLE:</small> <b>FINISHES SCHEDULE</b> <small>DRAWING No:</small> <b>DA800</b> <small>REVISION:</small> <b>02</b>	
REV	DATE	NAME																																						
01	20/12/2024	DA SUBMISSION																																						
02	4/04/2025	RESPONSE TO COUNCIL RFI'S																																						
<small>STAGE:</small> <b>DA</b> <small>SCALE @ A1:</small> <b>1:100</b>		<small>CLIENT: JAMES CAMPBELL</small> <small>DRAWN: JC</small>		<small>CHECKED: JC</small> <small>APPROVED: JDC ARCHITECT</small>																																				