

SHEET NO	SHEET NAME	REV	SCALE
01.0001	COVER SHEET	D	NTS
01.0002	SITE CONTEXT ANALYSIS	C	NTS
01.0004	SITE PLAN	D	1:700
01.0401	EXISTING PLAN - GROUND	D	1:200
01.0402	EXISTING PLAN - GROUND MEZZ	C	1:200
01.0403	EXISTING PLAN - LEVEL 1	C	1:200
01.0404	EXISTING PLAN - LEVEL 1 MEZZ	C	1:200
01.0405	EXISTING PLAN - LEVEL 2	C	1:200
01.0408	EXISTING PLAN - ROOF	C	1:200
01.0501	DEMOLITION PLAN - GROUND	C	1:200
01.0502	DEMOLITION PLAN - GROUND MEZZ	C	1:200
01.0503	DEMOLITION PLAN - LEVEL 1	C	1:200
01.0504	DEMOLITION PLAN - LEVEL 1 MEZZ	C	1:200
01.0505	DEMOLITION PLAN - LEVEL 2	C	1:200
01.0508	DEMOLITION PLAN - ROOF	C	1:200
01.0801	PROPOSED PLAN - GROUND	D	1:200
01.0802	PROPOSED PLAN - GROUND MEZZ	D	1:200
01.0803	PROPOSED PLAN - LEVEL 1	E	1:200
01.0804	PROPOSED PLAN - LEVEL 1 MEZZ	E	1:200
01.0805	PROPOSED PLAN - LEVEL 2	E	1:200
01.0808	PROPOSED PLAN - ROOF	D	1:200
01.2000	NORTH ELEVATIONS - TRAVELATORS STACK	D	1:100
01.2001	EAST ELEVATIONS	D	1:100
01.2002	SOUTH ELEVATIONS	C	1:100
01.2003	NORTH ELEVATIONS - GREEN STREET ENTRY	C	1:100
01.2500	PROPOSED SECTIONS	D	AS INDICATED
01.3001	PERSPECTIVE 01	B	NTS
01.3002	PERSPECTIVE 02	C	NTS
01.3003	PERSPECTIVE 03	B	NTS
01.4000	PROPOSED SHADOW DIAGRAMS - SUMMER	C	1:500
01.4001	PROPOSED SHADOW DIAGRAMS - WINTER	C	1:500

[illegible]

General Note
ALL DIMENSIONS TO BE CHECKED ON SITE. WRITTEN DIMENSIONS ONLY TO BE USED. REFER TO ALL
DETAIL DRAWINGS, STRUCTURAL, MECHANICAL, & SERVICES DRAWINGS BEFORE COMMENCING
WORK. REPORT ANY DISCREPANCIES TO THE ARCHITECT. DO NOT SCALE FROM DRAWINGS.
COPYRIGHT OF THE DESIGN SHOWN HEREIN IS RETAINED BY SCENTRE DESIGN AND CONSTRUCTION.
WRITTEN AUTHORITY IS REQUIRED FOR ANY REPRODUCTION.




WARRINGAH

DEVELOPMENT APPLICATION

Centre Design and Construction Pty Limited
5 Castlereagh Street, Sydney NSW 2000
Phone (02) 9358 7000 Fax (02) 9028 8500
GPO Box 4004 Sydney NSW 2001
ACN 050 287 285

Title

**STAGE 2B
COVER SHEET**

 Drawing Scale NTS	Scale Bar 1:1 
Project No. D11761	Plot Date 23/05/2022 1:02:48 PM

Drawing No.	Revision
SDC-01.0001	D




Drawing No. **SDC-01.0002**

northern
brothers
architect

THIS PLAN IS TO BE READ IN
CONJUNCTION WITH
THE CONDITIONS OF DEVELOPMENT
CONSENT

MOD2022/0296

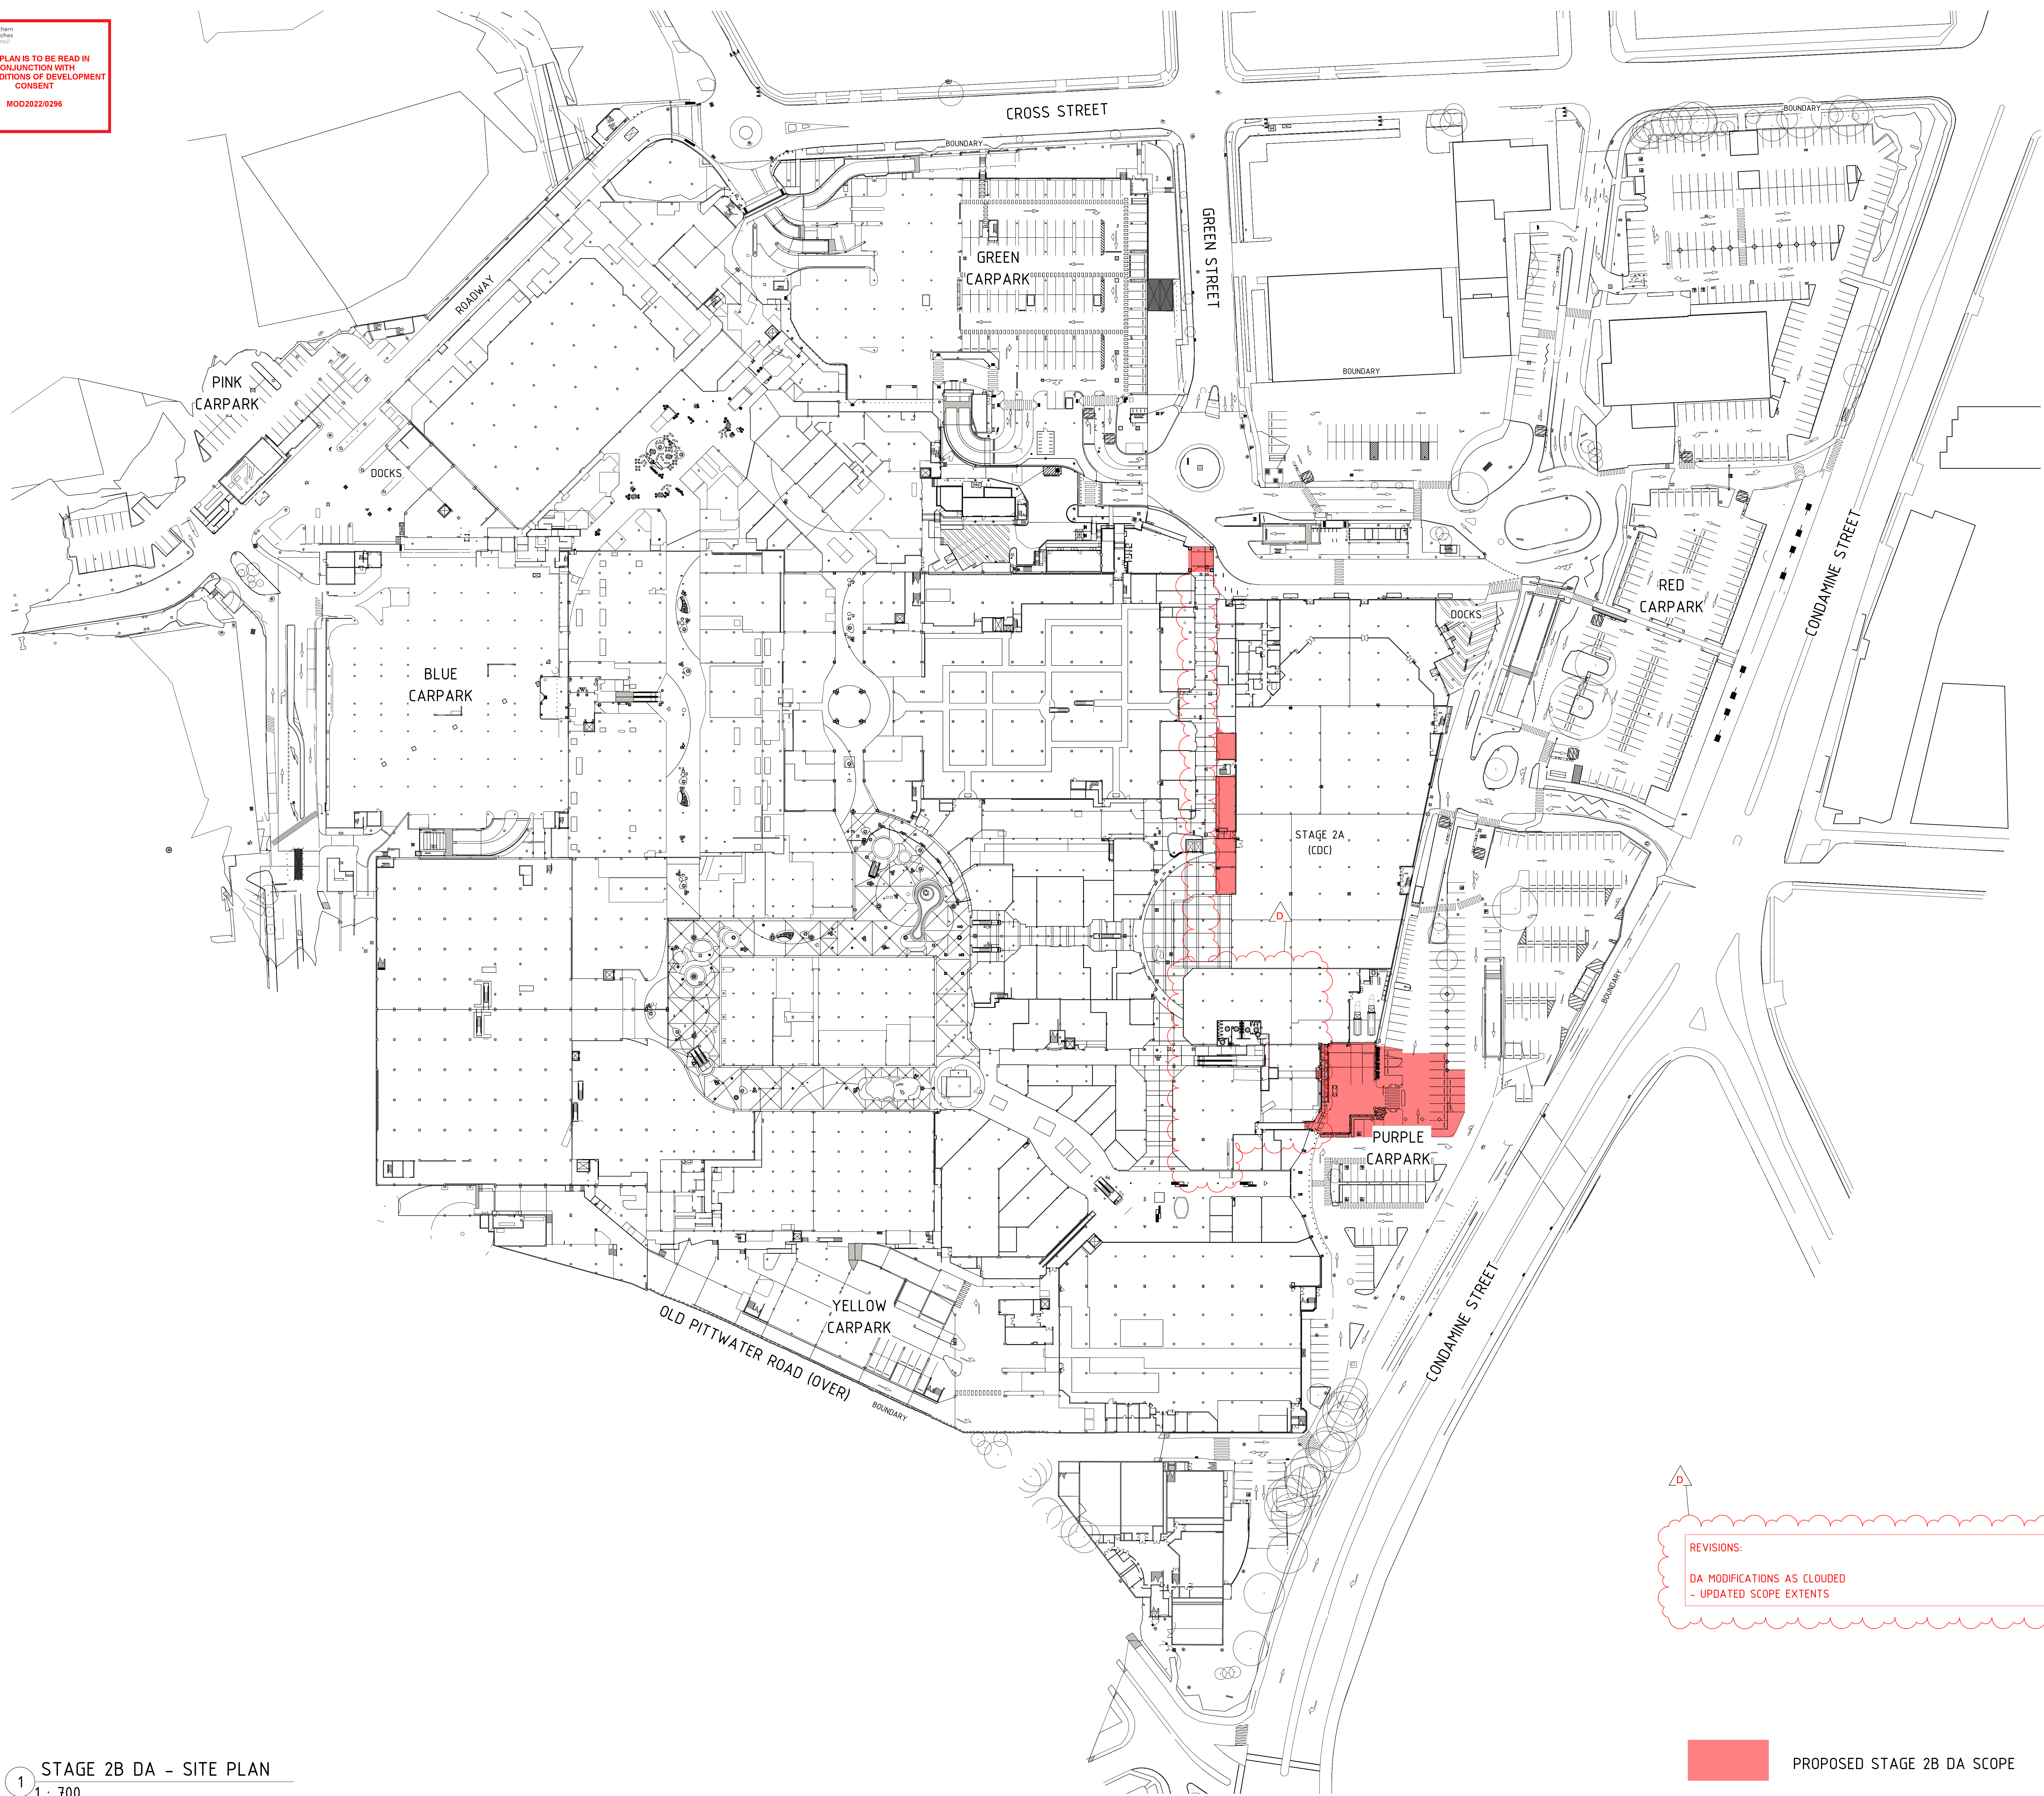

REVISIONS:


DA MODIFICATIONS AS CLOUDED
- UPDATED SCOPE EXTENTS

PROPOSED STAGE 2B DA SCOPE

1 STAGE 2B DA - SITE PLAN
1 : 700

D	06/07/2021	LS	BR	DA ISSUE
C	12/05/2021	LS	BR	DA ISSUE
B	22/04/2021	LS	BR	DA ISSUE
A	01/04/2021	HR	BR	DRAFT ISSUE FOR INFORMATION

SITE ADDRESS: 145 OLD PITTWATER ROAD, BROOKVALE NSW 2100

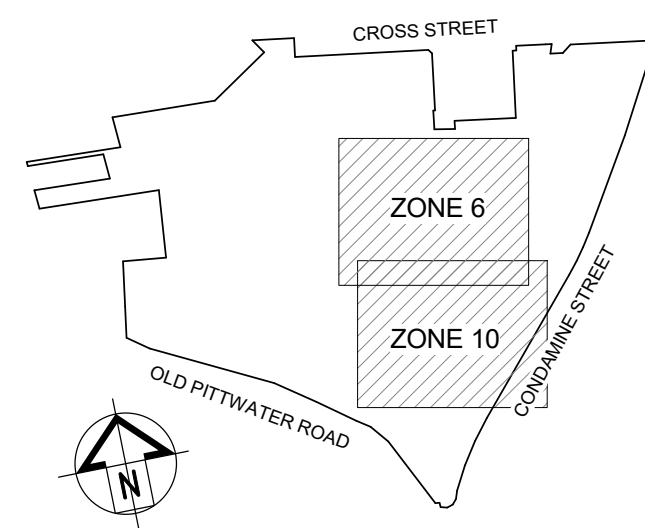

SCENTRE GROUP

Scentre Design & Construction
"people protecting people"



General Note
ALL INFORMATION IS FOR GUIDANCE ONLY. THE INFORMATION IS NOT TO BE USED FOR ANY OTHER PURPOSES. 

SCENTRE GROUP

Creating Extra-ordinary Places. Connecting & Enriching Communities

WARRINGAH

DEVELOPMENT APPLICATION

Scentre Design and Construction Pty Limited
85 Castlereagh Street Sydney NSW 2000
Phone (02) 9558 7000 Fax (02) 9558 8500
GPO Box 4004 Sydney NSW 2001
NSW 1500 267 261

STAGE 2B
SITE PLAN




Drawing Scale
1:700

Project No.
D11761

Drawing No.

SDC-01.0004

D

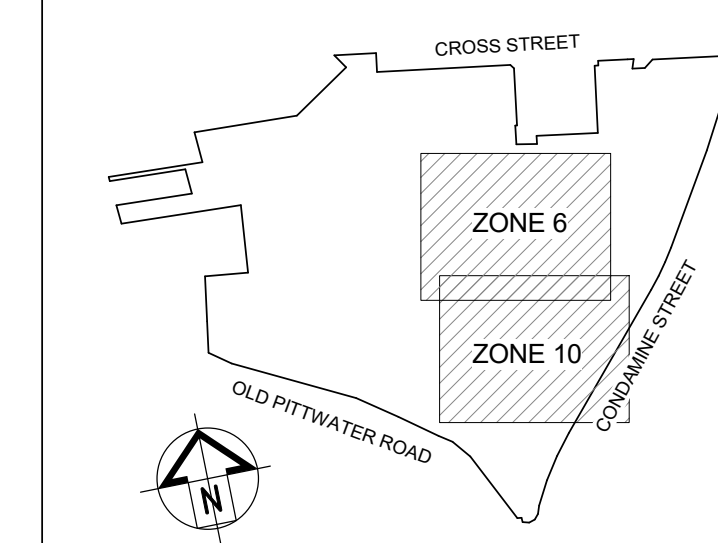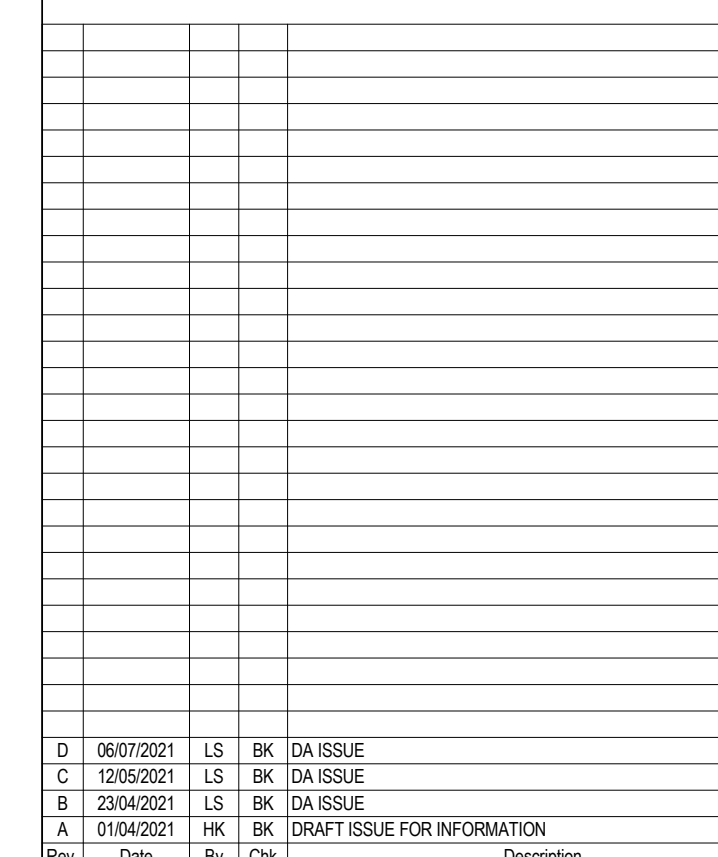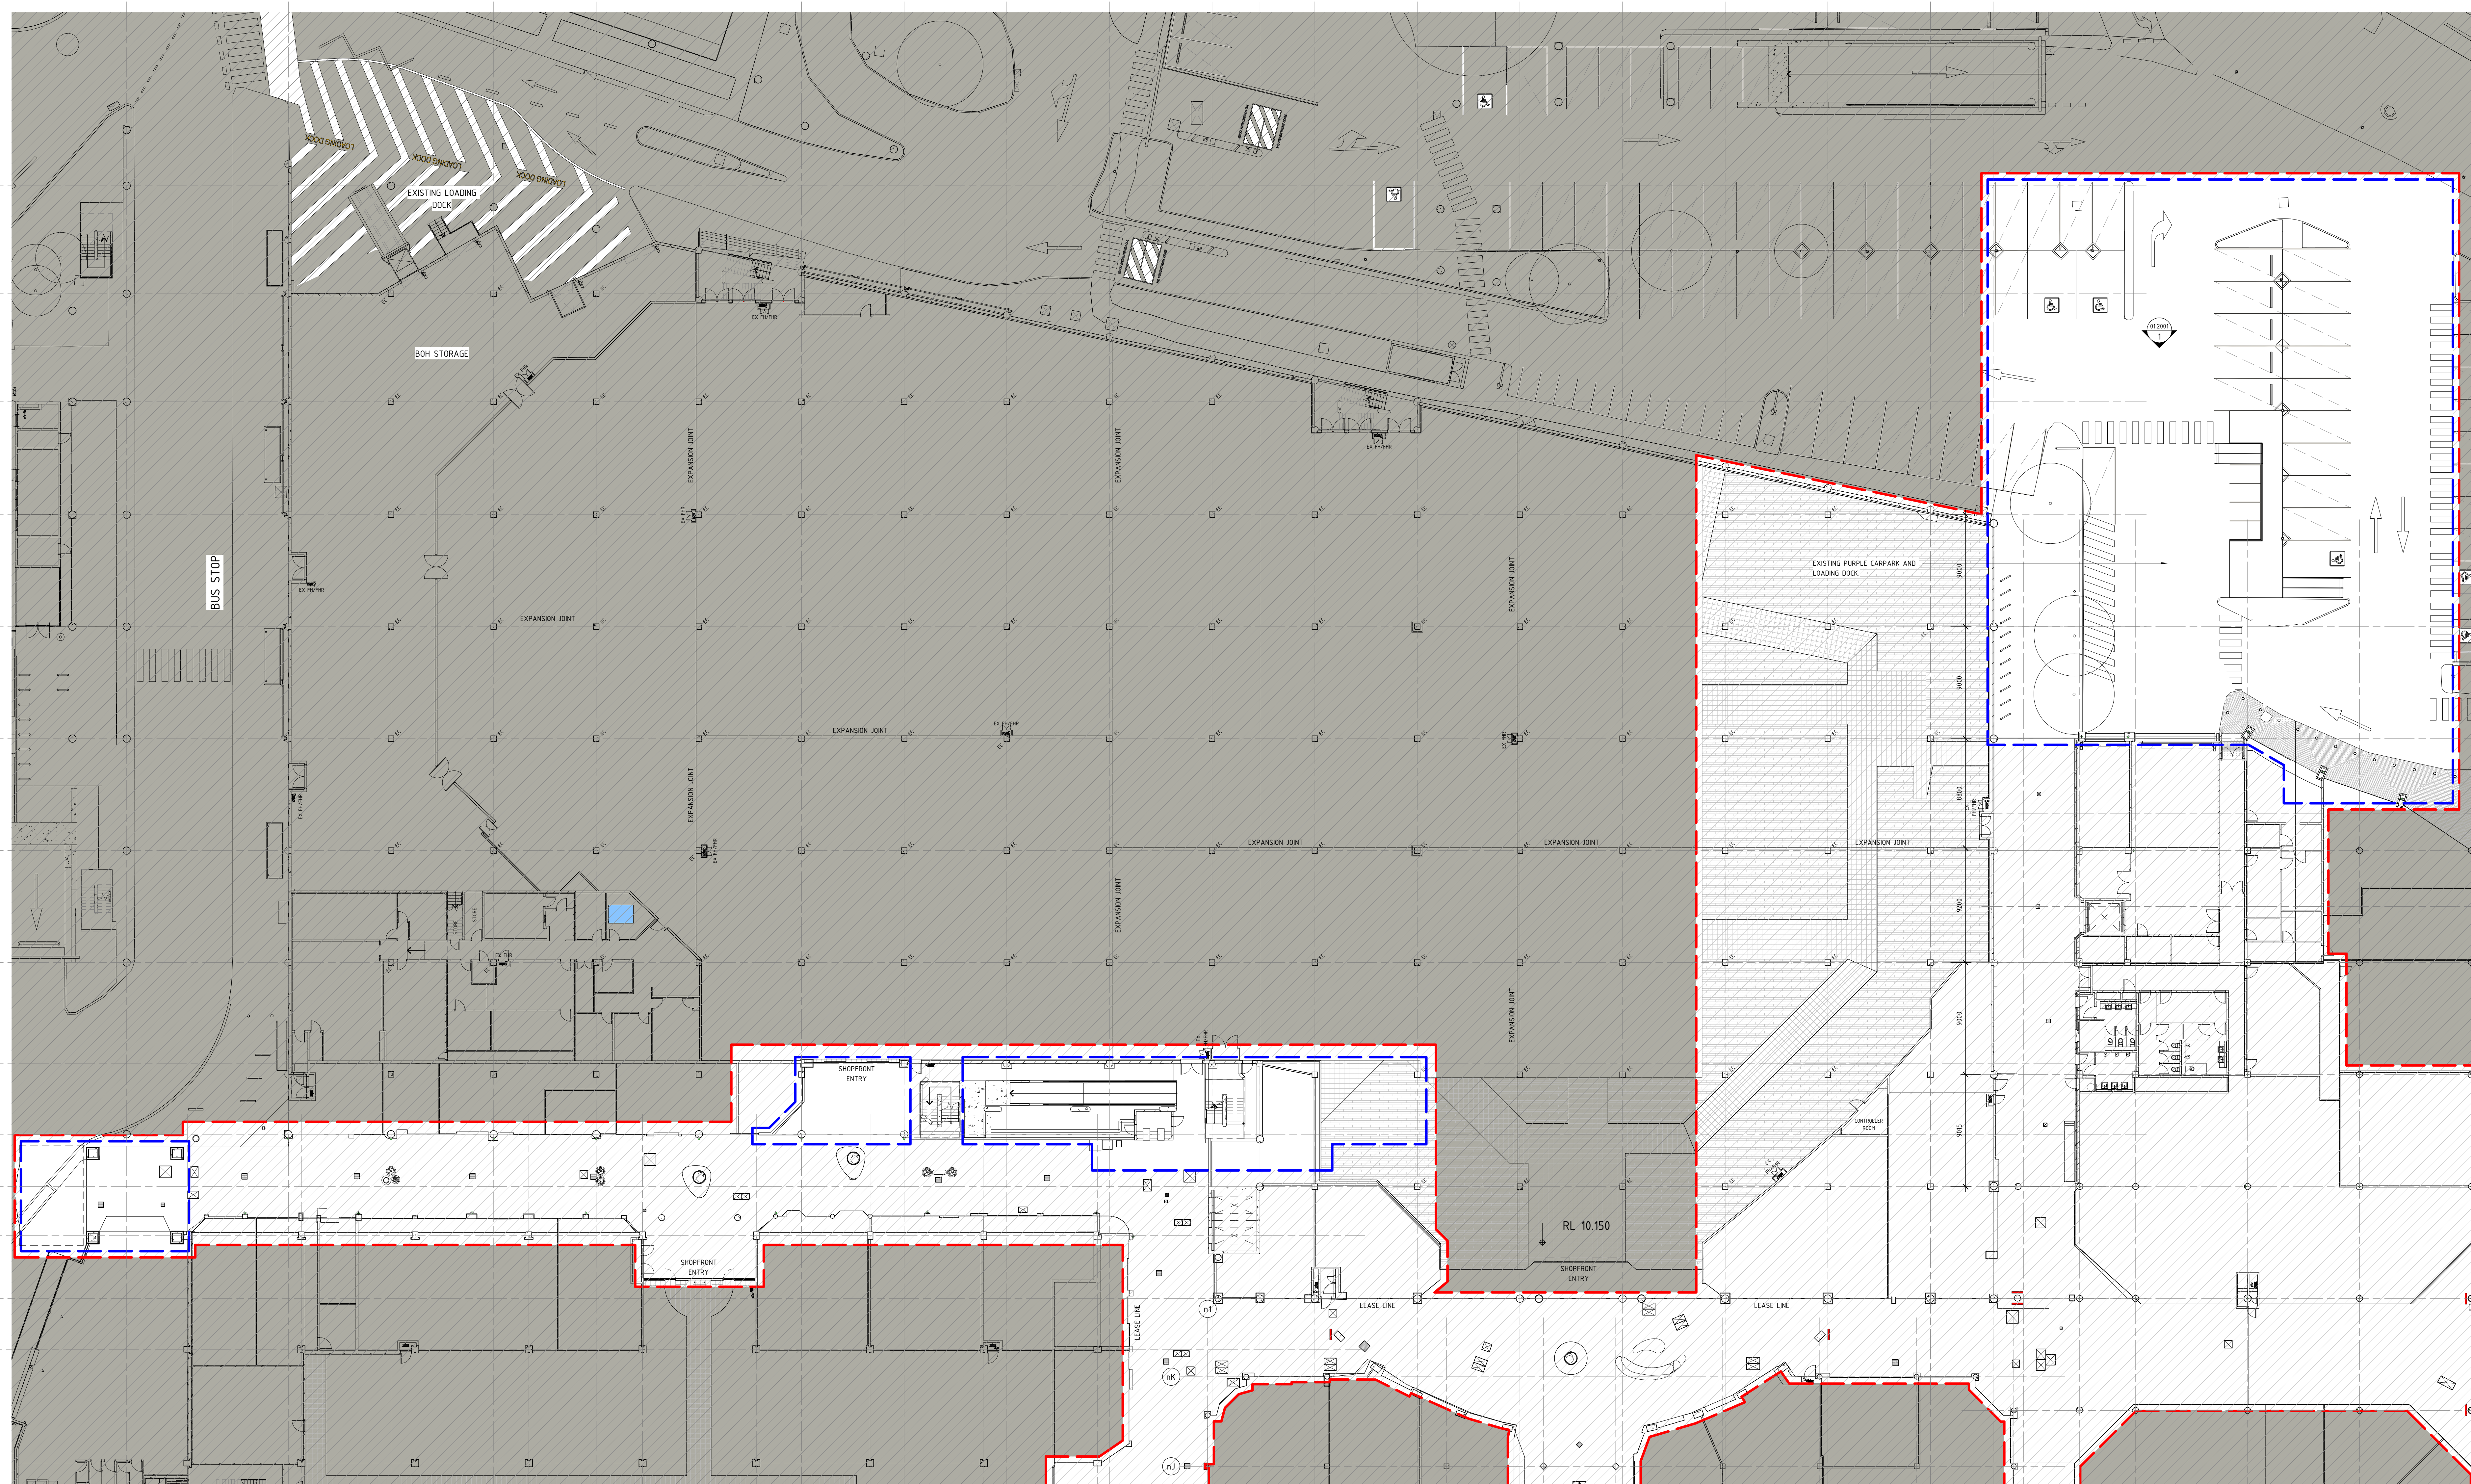

SCENTRE GROUP
Scentre Design & Construction
"people protecting people"




General Note
ALL DIMENSIONS TO BE CHECKED ON SITE. WRITTEN DIMENSIONS ONLY TO BE USED. REFER TO
DETAIL DRAWINGS, STRUCTURAL, MECHANICAL & SERVICES DRAWINGS BEFORE COMMENCING
WORK. REPORT ANY DISCREPANCIES TO THE ARCHITECT. DO NOT SCALE FROM DRAWINGS.
COPYRIGHT OF THE DESIGN SHOWN HEREIN IS RETAINED BY S CENTRE DESIGN AND CONSTRUCT
WRITTEN AUTHORITY IS REQUIRED FOR ANY REPRODUCTION.

SCENTRE GROUP
Creating Extra-ordinary Places, Connecting & Enriching Communities

WARRINGAH
DEVELOPMENT APPLICATION

Scentre Design and Construction Pty Limited
85 Castlereagh Street, Sydney NSW 2000
Phone (02) 9358 7000 Fax (02) 9028 8500
GPO Box 4004 Sydney NSW 2001
ACN 020 267 265

**STAGE 2B
EXISTING PLAN -
GROUND**

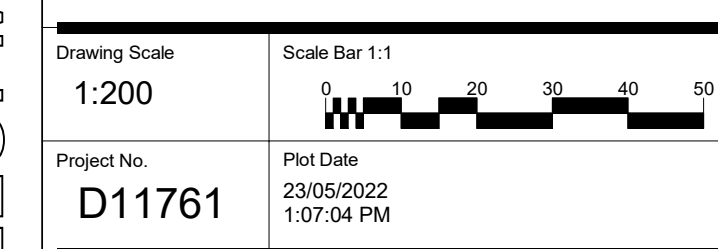


Drawing No.	Revision
SDC-01.0401	D

THIS PLAN IS TO BE READ IN CONJUNCTION WITH THE CONDITIONS OF DEVELOPMENT CONSENT
MOD2022/0296


REVISIONS:
DA MODIFICATIONS AS CLOUDED
ADJUSTMENTS TO DEVELOPMENT APPROVAL EXTENTS AS PER THE UPDATED LEGEND

LEGEND

- NOT PART OF THIS DEVELOPMENT APPLICATION
- NOT PART OF THIS DEVELOPMENT APPLICATION - STAGE 2B (DC)
- AREA IN SCOPE (DA)

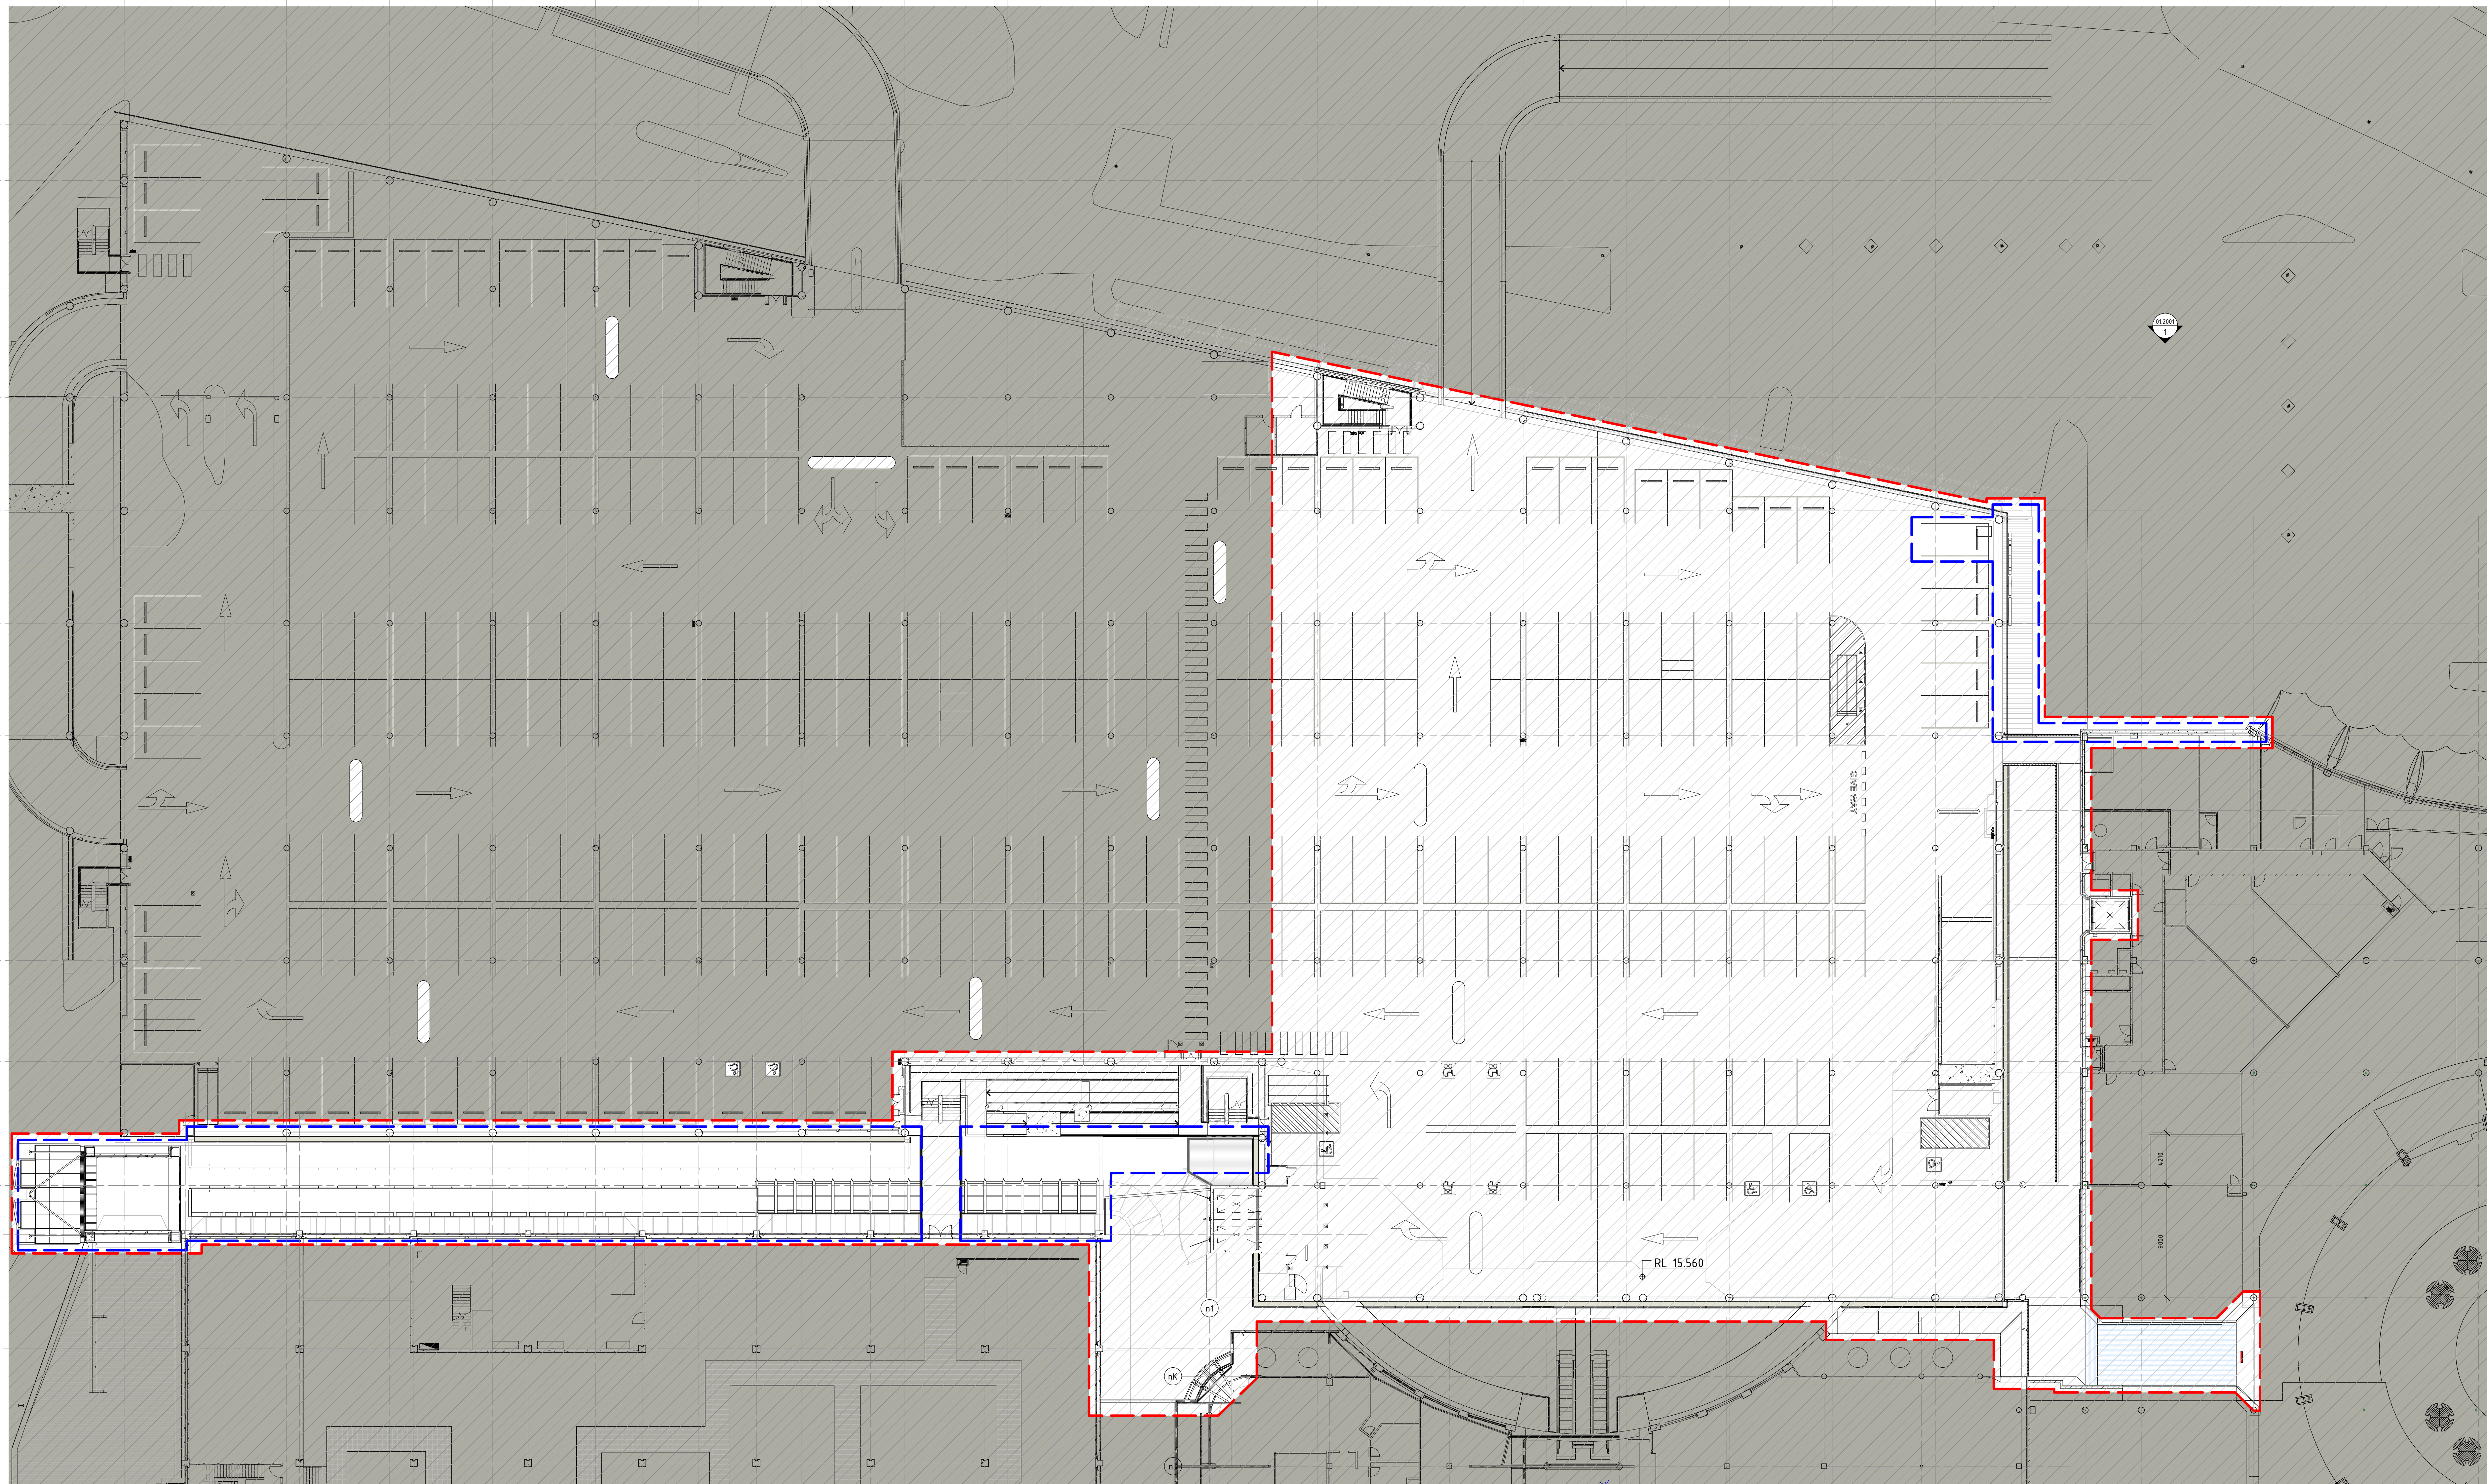

Site Address: 145 Old Pittwater Road, Brookvale NSW 2100

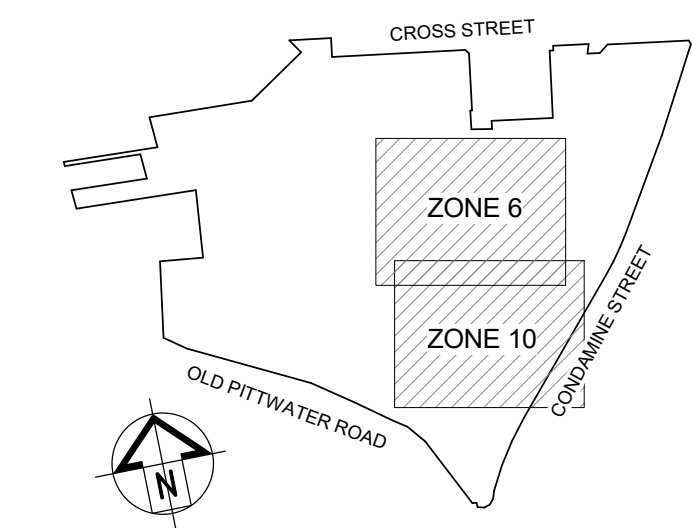

AMPCAPITAL

SCENTRE GROUP
Scentre Design & Construction
"people protecting people"



General Note:
ALL INFORMATION TO BE OBTAINED FROM THE Scentre Group ONLY TO BE USED FOR THE PURPOSES OF THE DEVELOPMENT APPLICATION. NO OTHER INFORMATION IS TO BE OBTAINED FROM THE Scentre Group FOR ANY OTHER PURPOSE. THE Scentre Group IS NOT RESPONSIBLE FOR ANY INFORMATION OBTAINED FROM ANY OTHER SOURCE.

SCENTRE GROUP
Creating Extra-ordinary Places. Connecting & Enriching Communities

WARRINGAH
DEVELOPMENT APPLICATION

Scentre Design and Construction Pty Limited
85 Castlereagh Street Sydney NSW 2000
Phone (02) 9555 7000 Fax (02) 9555 8500
GPO Box 4004 Sydney NSW 2001
ACN 100 287 261

STAGE 2B
EXISTING PLAN -
LEVEL 1

Drawing Scale
1:200

Scale Bar 1:1
0 10 20 30 40 50

Project No.
D11761

Plot Date
23/05/2022
1:05:55 PM

Drawing No.
SDC-01.0403

Revision
C

1 STAGE 2B DA - EXISTING PLAN - LEVEL 1
1 : 200



/

1A 1C 1D 1E 1F 1G 1H 1J 1K 1L 1M 1N 1P 1Q 1R 1S 1T 1U 1V

DA MODIFICATIONS AS CLOUDED

- ADJUSTMENTS TO DEVELOPMENT APPROVAL EXTENTS AS PER THE UPDATED LEGEND





ACN 020 267 265

SDC 01.0404 C

C

1 STAC 1 : 20


DEVELOPMENT APPLICATION



DA MODIFICATIONS AS CLOUDED

- ADJUSTMENTS TO DEVELOPMENT APPROVAL EXTENTS AS PER THE UPDATED LEGEND

**THIS PLAN IS TO BE READ IN
CONJUNCTION WITH
THE CONDITIONS OF DEVELOPMENT**

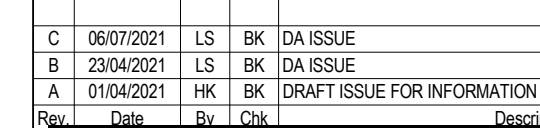


SITE ADDRESS : 145 OLD PITTWATER ROAD, BROOKVALE NSW 210



SCENTRE GROUP

Scentre Design & Construction
"people protecting people"

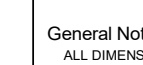

SCENTRE GROUP

Creating Extra-ordinary Places, Connecting & Enriching Communities

WARRINGAH

DEVELOPMENT APPLICATION

Scentre Design and Construction Pty Limited
85 Castlereagh Street, Sydney NSW 2000
Phone (02) 9358 7000 Fax (02) 9028 8500
GPO Box 4004 Sydney NSW 2001
ACN 000 267 265

Time

**STAGE 2B
EXISTING PLAN -
LEVEL 2**

Drawing Scale
1:200

Project No.
D11

Drawing No.


	Review
--	--------

SDC-01.0405

C

DEVELOPMENT APPLICATION

1 STAGE 2B DA - EXISTING PLAN - LEVEL 2
1 : 200

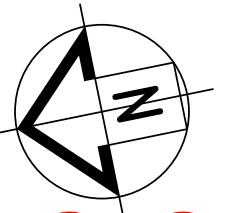


DEMOLITION LEGEND	
	ITEMS TO BE DEMOLISHED
	NOT PART OF THIS DEVELOPMENT APPLICATION - STAGE 2B (CDC)
	AREA IN SCOPE / ITEMS TO BE DEMOLISHED - STAGE 2B (DA)

REVISIONS:

- DA MODIFICATIONS AS CLOUDED
- ADJUSTMENTS TO DEVELOPMENT APPROVAL EXTENTS AS PER THE UPDATED LEGEND

C	06/01/2021	LS	BR	DA ISSUE
B	22/04/2021	LS	BR	DA ISSUE
A	01/04/2021	LS	BR	DRAFT ISSUE FOR INFORMATION

SITE ADDRESS: 145 OLD PITWATER ROAD, BROCKVALE NSW 2100

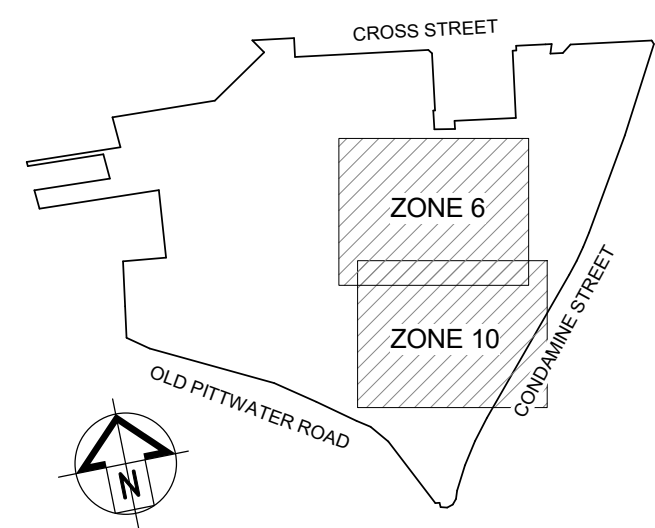

SCENTRE GROUP
Scentre Design & Construction
"people protecting people"



General Note:
ALL INFORMATION TO BE CIRCLED INCLUDES WITHIN WARRINGAH ONLY TO BE USED. REFER TO ALL DATA, DRAWINGS, STRUCTURES, INCLUDING A SCHEDULED DRAWING AND/OR COMMERCIAL STATE, BEFORE ANY CONSTRUCTION TO THE PROJECT TO THE SCHEDULED DRAWING AND/OR COMMERCIAL STATE. VERIFICATION IS REQUIRED FOR ANY REPRODUCTION.

SCENTRE GROUP
Creating Extra-ordinary Places. Connecting & Enriching Communities

WARRINGAH

DEVELOPMENT APPLICATION

Scentre Design and Construction Pty Limited
85 Castlereagh Street Sydney NSW 2000
Phone (02) 9555 7000 Fax (02) 9555 8500
GPO Box 4004 Sydney NSW 2001
ACN 100 267 261

Title:
**STAGE 2B
DEMOLITION PLAN -
GROUND MEZZ**

Drawing Scale 1:200	Scale Bar 1:1
Project No. D11761	Plot Date 23/05/2022 11:25 PM

Drawing No. Revision

SDC-01.0502 C

PRINT IN COLOUR

DEVELOPMENT APPLICATION

DEMOLITION OF EXISTING
COMMON MALL FLOOR
TILING DEMOLITION &
REPLACEMENT - STAGE 2B
(CDC)

DEMOLITION &
RECONFIGURATION OF 2 x
SHOPS - STAGE 2B
(CDC)

DEMOLITION &
RECONFIGURATION OF 2 x
SHOPS - STAGE 2B
(CDC)

DEMOLITION OF SHOPFRONT
& RECONFIGURATION OF
EXISTING SHOP - STAGE 2A
(CDC)


DEMOLITION OF PEDESTRIAN
LIFT CAR & REPLACEMENT -
STAGE 2B (CDC)


DEMOLITION OF COMMON
MALL FLOOR TILING -
STAGE 2B (CDC)

DEMOLITION OF
AWNINGS -
STAGE 2B (CDC)

1 STAGE 2B DA - DEMOLITION PLAN - GROUND MEZZ
1 : 200

THIS PLAN IS TO BE READ IN
CONJUNCTION WITH
THE CONDITIONS OF DEVELOPMENT
CONSENT
MOD2022/0296

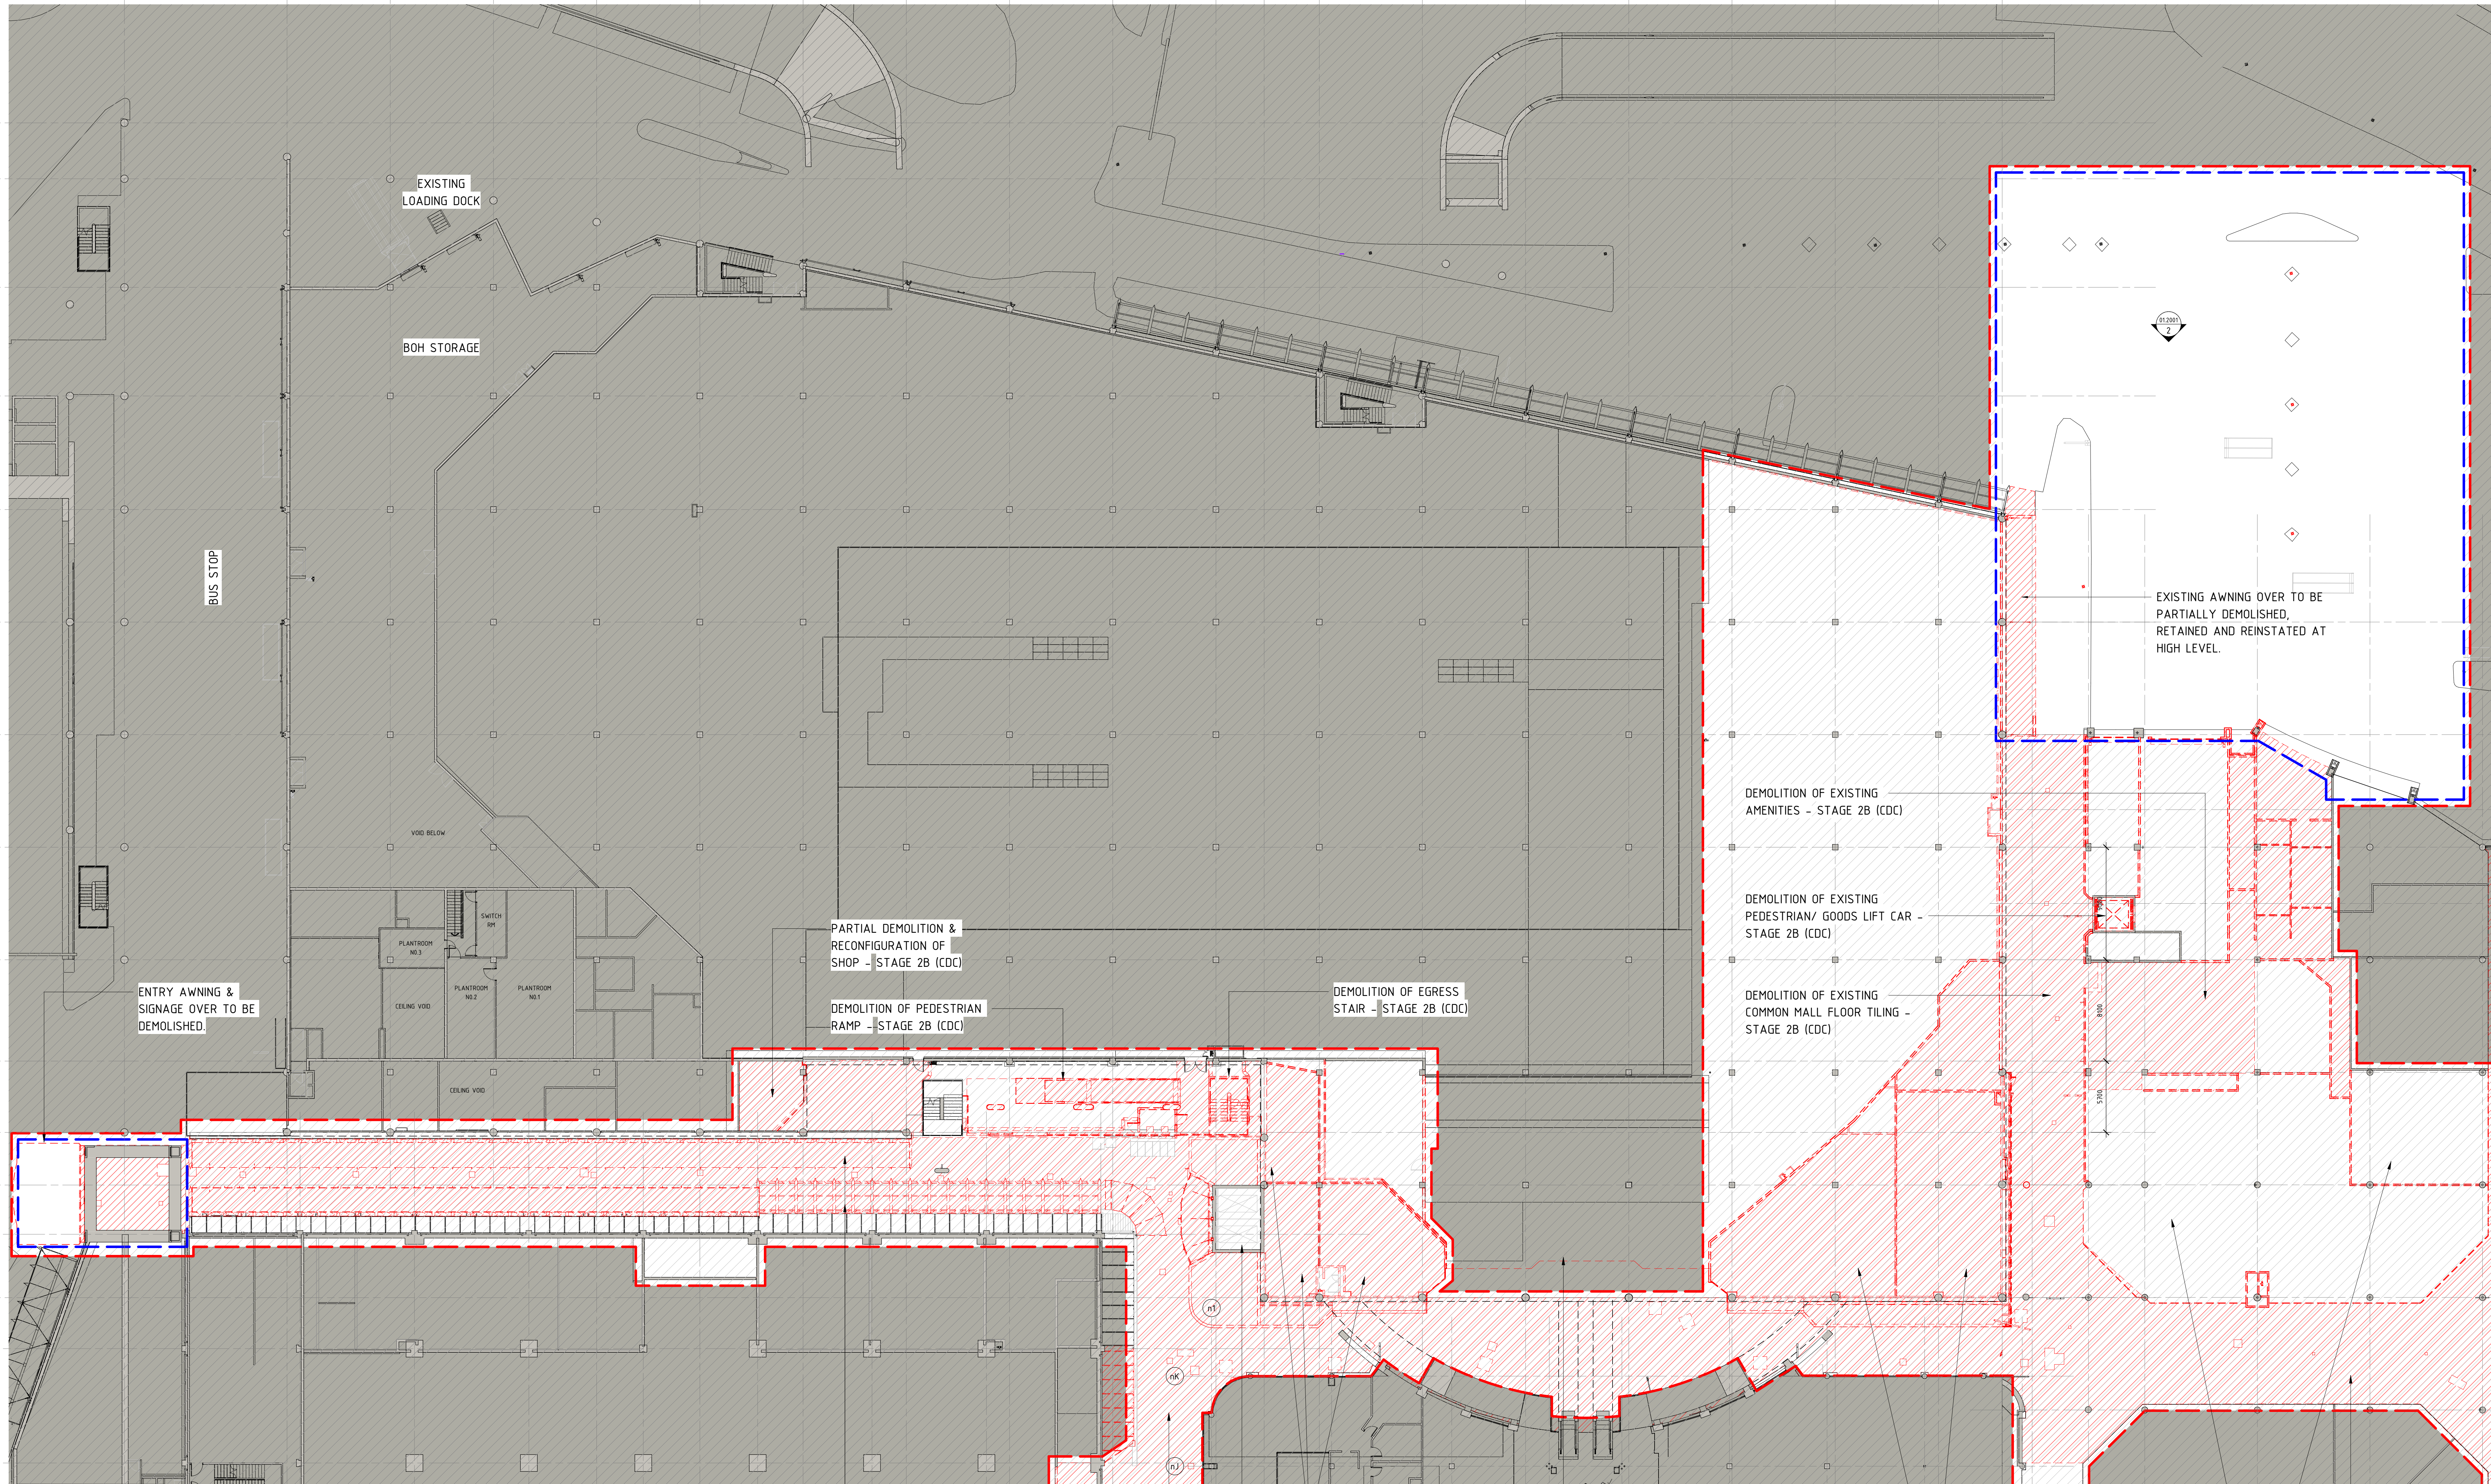


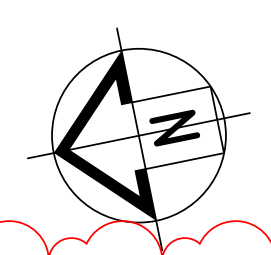

DEMOLITION LEGEND	
	ITEMS TO BE DEMOLISHED
	NOT PART OF THIS DEVELOPMENT APPLICATION
	NOT PART OF THIS DEVELOPMENT APPLICATION - STAGE 2B (CDC)
	AREA IN SCOPE / ITEMS TO BE DEMOLISHED - STAGE 2B (IDA)

- REVISIONS:
- DA MODIFICATIONS AS CLOUDED
 - DEMOLITION OF EXISTING CARPARK SCREENS
 - NEW PROPOSED TENSION MESH CARPARK SCREENS
 - NEW PROPOSED PARAPET WALL IN TENSION MESH AND STEEL STRUCTURE
 - REVISED CANOPY DESIGN
 - ADJUSTMENTS TO DEVELOPMENT APPROVAL EXTENTS AS PER THE UPDATED LEGEND

THIS PLAN IS TO BE READ IN CONJUNCTION WITH THE CONDITIONS OF DEVELOPMENT CONSENT MOD2022/0296

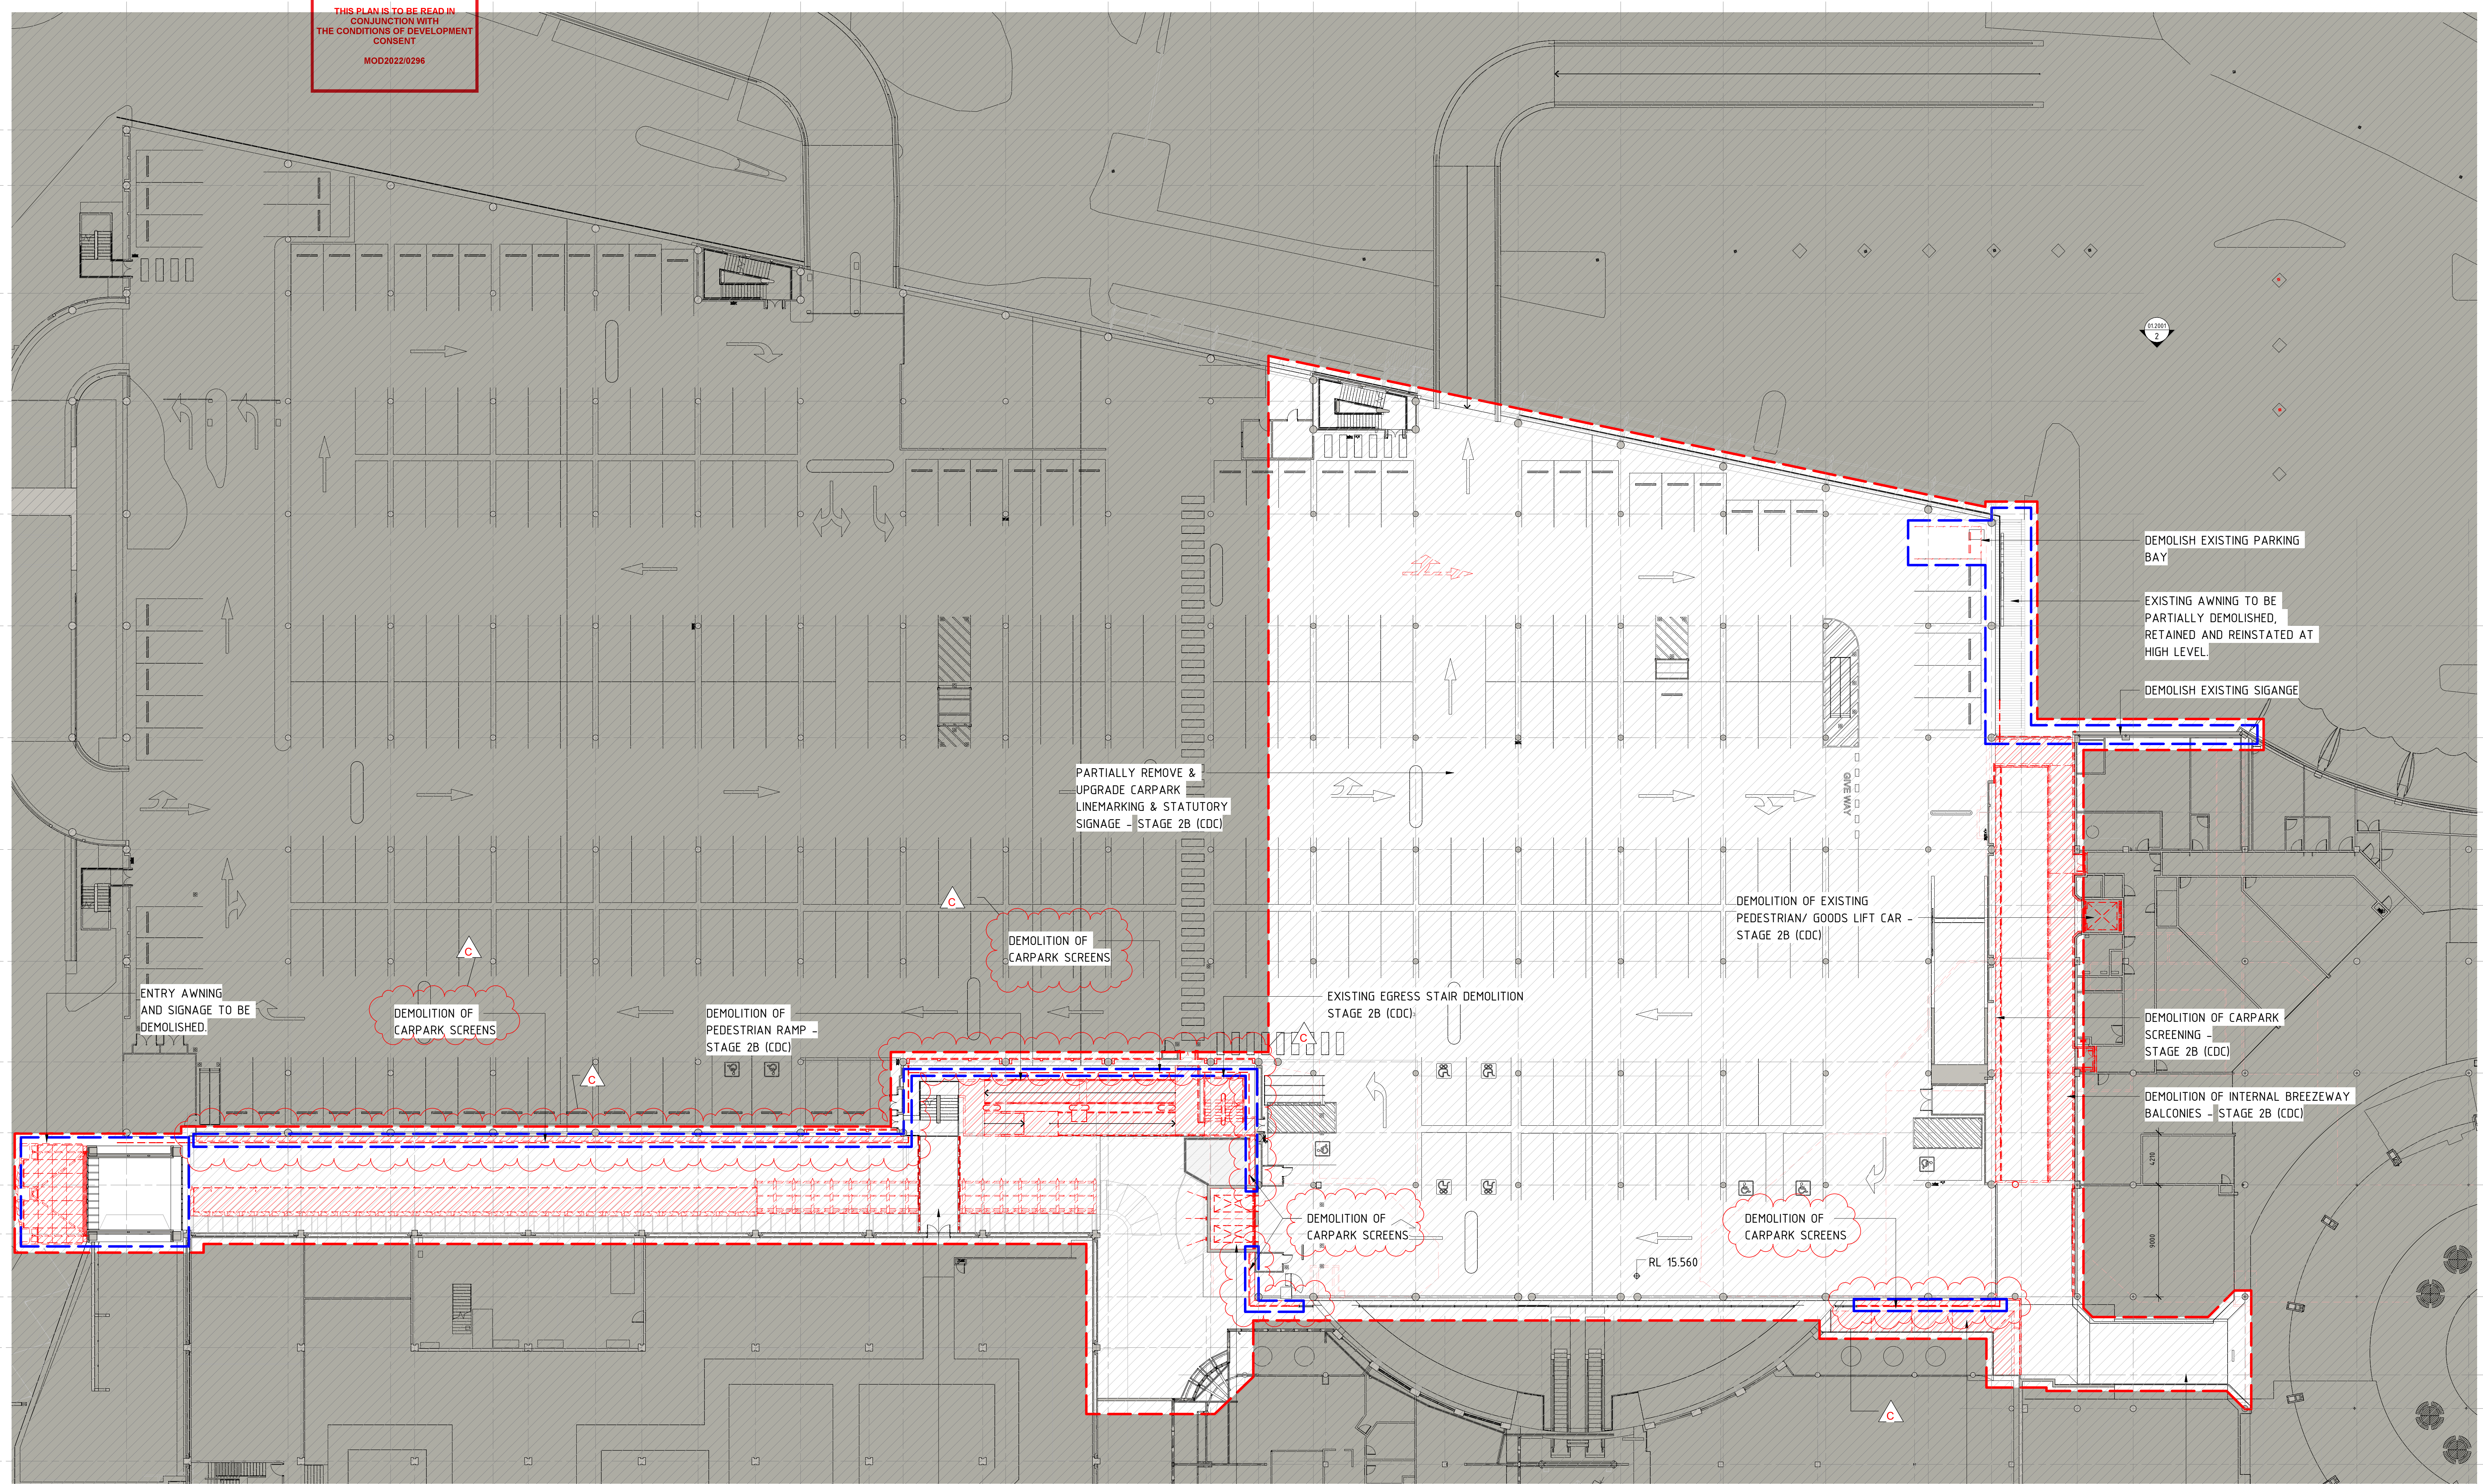

1 STAGE 2B DA - DEMOLITION PLAN - LEVEL 1
1 : 200

DEVELOPMENT APPLICATION



SCENTRE GROUP
Scentre Design & Construction
"people protecting people"



General Note:
ALL INFORMATION TO BE CLOUDED INCLUDES WITHIN WARRINGAH ONLY TO BE USED. REFER TO ALL DATA, DRAWINGS, STRUCTURES, INCLUDING A, DATED 2022/02/22. ANY CHANGES TO THE ORIGINAL DESIGN SHALL BE THE RESPONSIBILITY OF THE CLIENT. THE CLIENT SHALL BE RESPONSIBLE FOR OBTAINING ALL NECESSARY APPROVALS AND CONSENTS FOR THE DEVELOPMENT.

SCENTRE GROUP
Creating Extra-ordinary Places. Connecting & Enriching Communities


WARRINGAH
DEVELOPMENT APPLICATION

Scentre Design and Construction Pty Limited
85 Castlereagh Street Sydney NSW 2000
Phone (02) 8558 7000 Fax (02) 8558 8500
GPO Box 4004 Sydney NSW 2001
ACN 100 287 261

Title
**STAGE 2B
DEMOLITION PLAN -
LEVEL 1**

Drawing Scale 1:200	Scale Bar 1:1
Project No. D11761	Plot Date 23/05/2022 11:43 PM
Drawing No.	Revision


SDC-01.0503 **C**

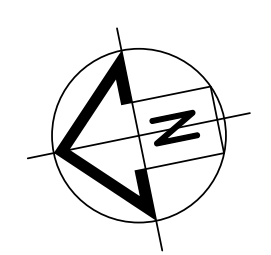

DEMOLITION LEGEND	
	ITEMS TO BE DEMOLISHED
	NOT PART OF THIS DEVELOPMENT APPLICATION
	NOT PART OF THIS DEVELOPMENT APPLICATION - STAGE 2B (CDC)
	AREA IN SCOPE / ITEMS TO BE DEMOLISHED - STAGE 2B (DA)

- REVISIONS:
- DA MODIFICATIONS AS CLOUDED
 - DEMOLITION OF EXISTING CARPARK SCREENS
 - NEW PROPOSED TENSION MESH CARPARK SCREENS
 - NEW PROPOSED PARAPET WALL IN TENSION MESH AND STEEL STRUCTURE
 - REVISED CANOPY DESIGN
 - ADJUSTMENTS TO DEVELOPMENT APPROVAL EXTENTS AS PER THE UPDATED LEGEND

THIS PLAN IS TO BE READ IN CONJUNCTION WITH THE CONDITIONS OF DEVELOPMENT CONSENT MOD2022/0296

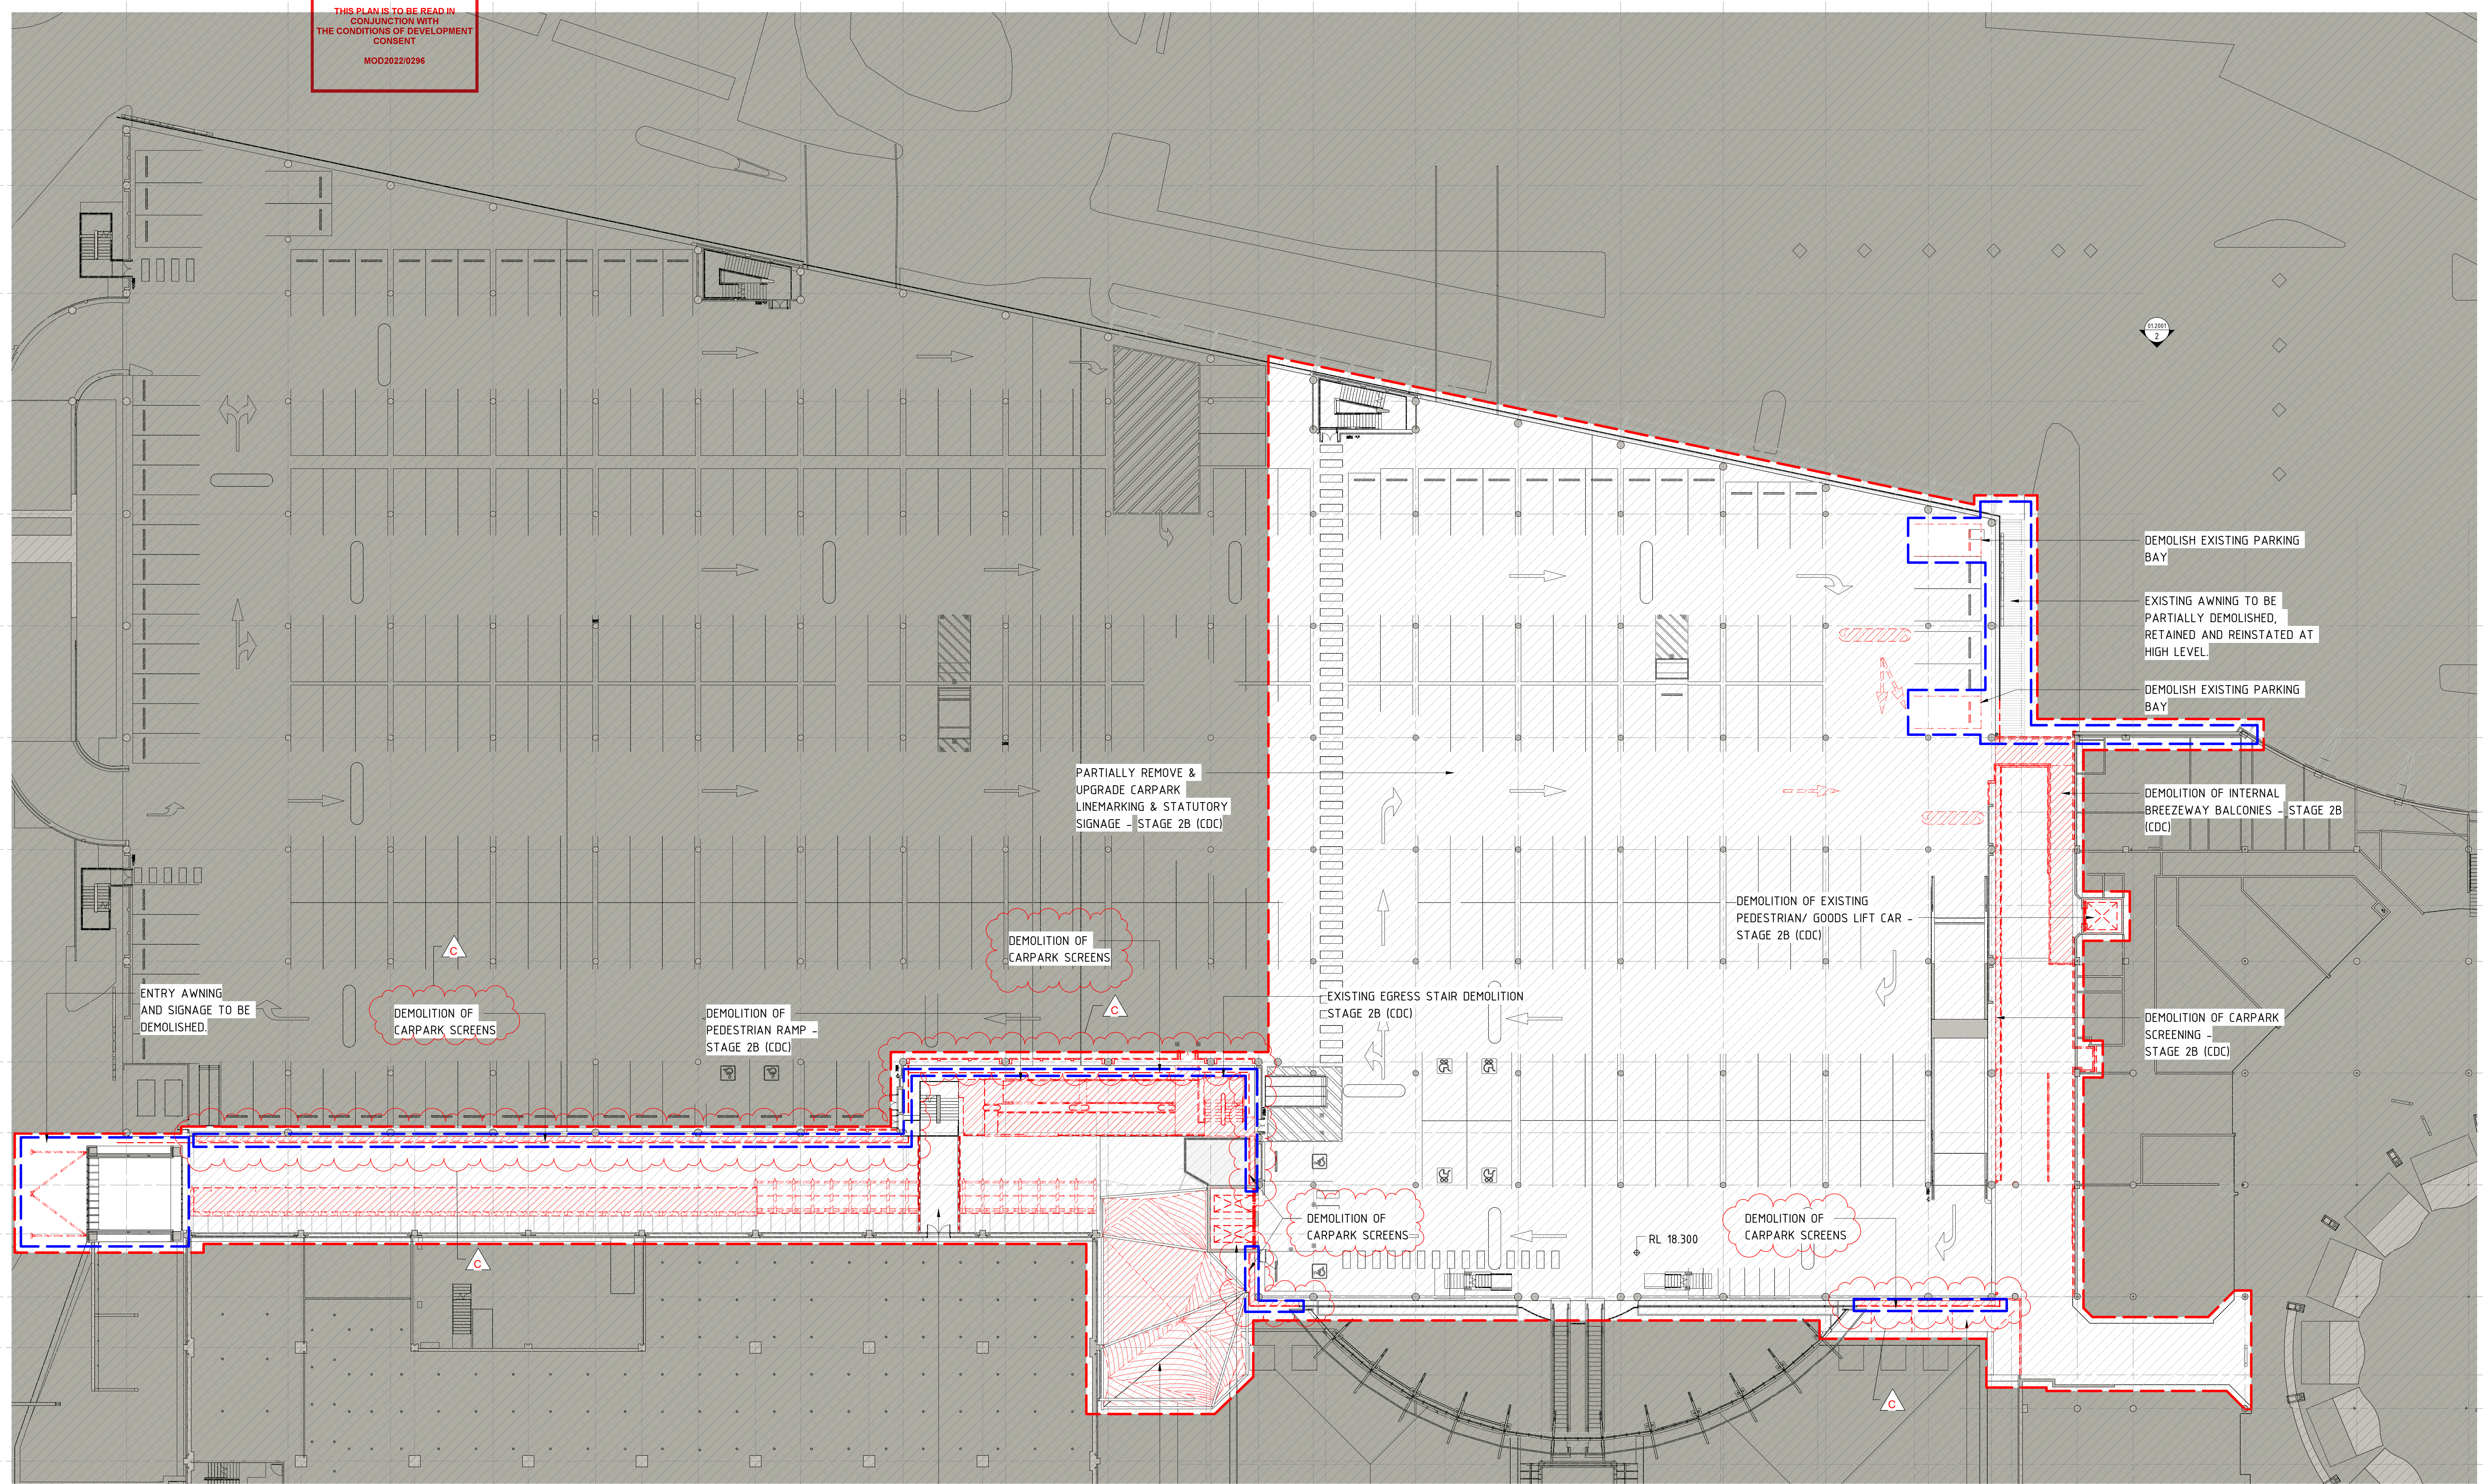

1 STAGE 2B DA - DEMOLITION PLAN - LEVEL 1 MEZZ
1 : 200

DEMOLITION OF PEDESTRIAN BRIDGE LINK CANOPY & REPLACEMENT - STAGE 2B (CDC)


DEMOLITION OF PEDESTRIAN LIFT CAR & REPLACEMENT - STAGE 2B (CDC)

DEMOLITION & REPLACEMENT OF FABRIC SHADE SAIL - STAGE 2B (CDC)

DEMOLITION & REPLACEMENT OF FABRIC SHADE SAIL - STAGE 2B (CDC)

C	20/05/2022	AM	DE	DA MODIFICATION
B	20/05/2021	LS	BP	DA ISSUE
A	01/04/2021	HR	BR	DRAFT ISSUE FOR INFORMATION

SITE ADDRESS: 145 OLD PITWATER ROAD, BROCKVALE NSW 2100

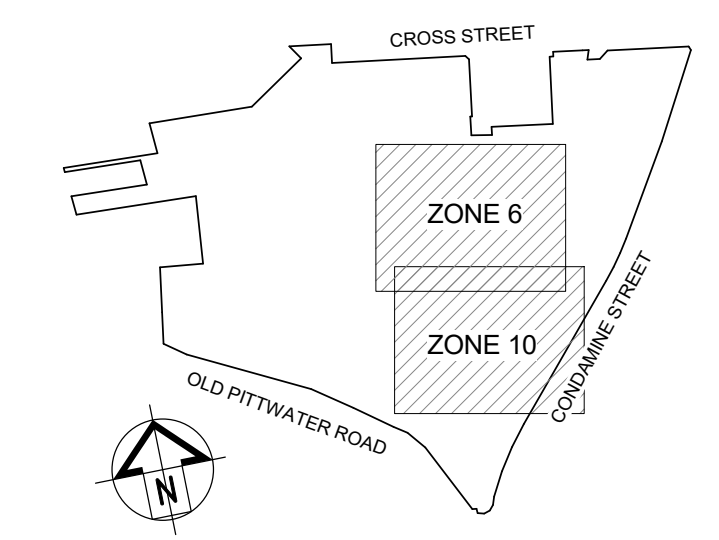

SCENTRE GROUP
Scentre Design & Construction
'people protecting people'



General Note:
ALL INFORMATION TO BE OBTAINED FROM THIS DOCUMENT IS TO BE USED ONLY FOR THE PURPOSES OF THE PROJECT AND IS NOT TO BE REPRODUCED OR TRANSMITTED IN ANY FORM OR BY ANY MEANS, ELECTRONIC OR MECHANICAL, INCLUDING PHOTOCOPYING, RECORDING, OR BY ANY INFORMATION STORAGE AND RETRIEVAL SYSTEM, WITHOUT PERMISSION IN WRITING FROM SCENTRE GROUP.

SCENTRE GROUP
Creating Extra-ordinary Places. Connecting & Enriching Communities.

WARRINGAH
DEVELOPMENT APPLICATION

Scentre Design and Construction Pty Limited
85 Castlereagh Street Sydney NSW 2000
Phone (02) 8558 7000 Fax (02) 8558 8500
GPO Box 4004 Sydney NSW 2001
ACN 100 287 261

Title:
**STAGE 2B
DEMOLITION PLAN -
LEVEL 1 MEZZ**


Drawing Scale 1:200	Scale Bar 1:1
Project No. D11761	Plot Date 23/05/2022 11:14:03 PM
Drawing No.	Revision

SDC-01.0504 **C**

DEVELOPMENT APPLICATION

**THIS PLAN IS TO BE READ IN
CONJUNCTION WITH
THE CONDITIONS OF DEVELOPMENT
CONSENT**

MOD2022/0296

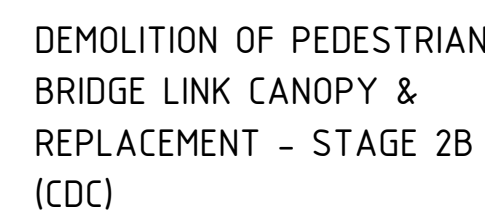


- DEMOLITION OF PEDESTRIAN LIFT CAR & REPLACEMENT - STAGE 2B (CDC)

DEMOLITION & REPLACEMENT OF
FABRIC SHADE SAIL - STAGE 2B
(CDC)





— PARTIAL DEMOLITION &
RECONFIGURATION OF
RETAIL SHOP - STAGE 2B
(CDC)

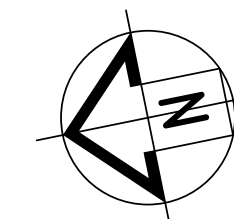REVISIONS:

- DA MODIFICATIONS AS CLOUDED
- DEMOLITION OF EXISTING CARPARK SCREENS
 - NEW PROPOSED TENSION MESH CARPARK SCREENS
 - NEW PROPOSED PARAPET WALL IN TENSION MESH AND STEEL STRUCTURE
 - REVISED CANOPY DESIGN
 - ADJUSTMENTS TO DEVELOPMENT APPROVAL EXTENTS AS PER THE
- UPDATED LEGEND




DEMOLITION LEA

-  ITEMS TO BE DEMOLISHED
 NOT PART OF THIS DEVELOPMENT APPLICATION
 NOT PART OF THIS DEVELOPMENT APPLICATION - STAGE 2B (CDC)
 AREA IN SCOPE/ ITEMS TO BE DEMOLISHED - STAGE 2B (DA)

C	20/05/2022	AA	DE	DA MODIFICATION
B	23/04/2021	LS	BK	DA ISSUE
A	01/04/2021	HK	BK	DRAFT ISSUE FOR INFORMATION
Order	Date	By	Chk	Description

SITE ADDRESS: 145 OLD PITTSWATER ROAD, BROCKVALE NSW 2101

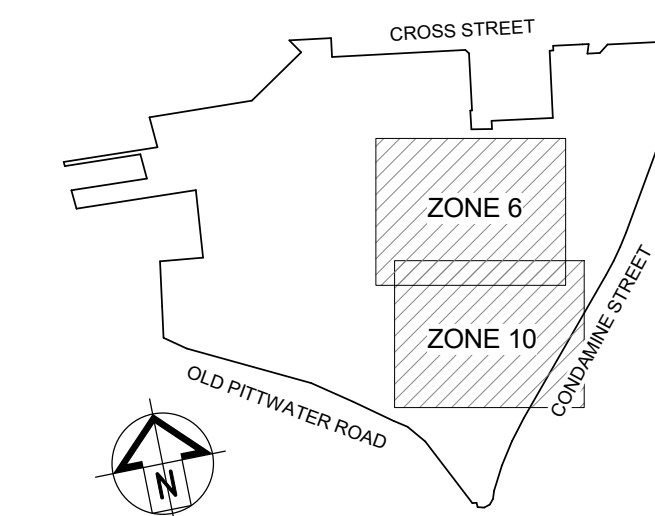

AMP CAPITAL 

SCENTRE GROUP

Scentre Design & Construction
"people protecting people"



General Note:
ALL DIMENSIONS
DETAIL DRAWING
IN CHARGE, PROJECT
COPYRIGHT
INDUSTRIAL AND

SCENTRE GROUP
Creating Extra-ordinary Places, Connecting & Enriching Communities

WARRINGAH

DEVELOPMENT APPLICATION

Scentre Design and Construction Pty Limited
85 Castlereagh Street, Sydney NSW 2000
Phone (02) 9358 7000 Fax (02) 9028 8500
GPO Box 4004 Sydney NSW 2001
ACN 000 267 265

Time

STAGE 2B DEMOLITION PLAN - LEVEL 2

Drawing Score

1:200

Project No.
D11


Drawing No.

C

THIS PLAN IS TO BE READ IN CONJUNCTION WITH THE CONDITIONS OF DEVELOPMENT CONSENT
MOD2022/0296


REVISIONS:

- DA MODIFICATIONS AS CLOUDED
- ADJUSTMENTS TO DEVELOPMENT APPROVAL EXTENTS AS PER THE UPDATED LEGEND

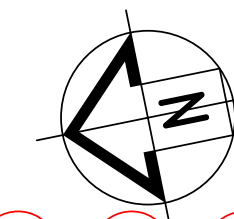

DEMOLITION LEGEND

- ITEMS TO BE DEMOLISHED
NOT PART OF THIS DEVELOPMENT APPLICATION
- NOT PART OF THIS DEVELOPMENT APPLICATION - STAGE 2B (CDC)
- AREA IN SCOPE/ ITEMS TO BE DEMOLISHED - STAGE 2B (DA)

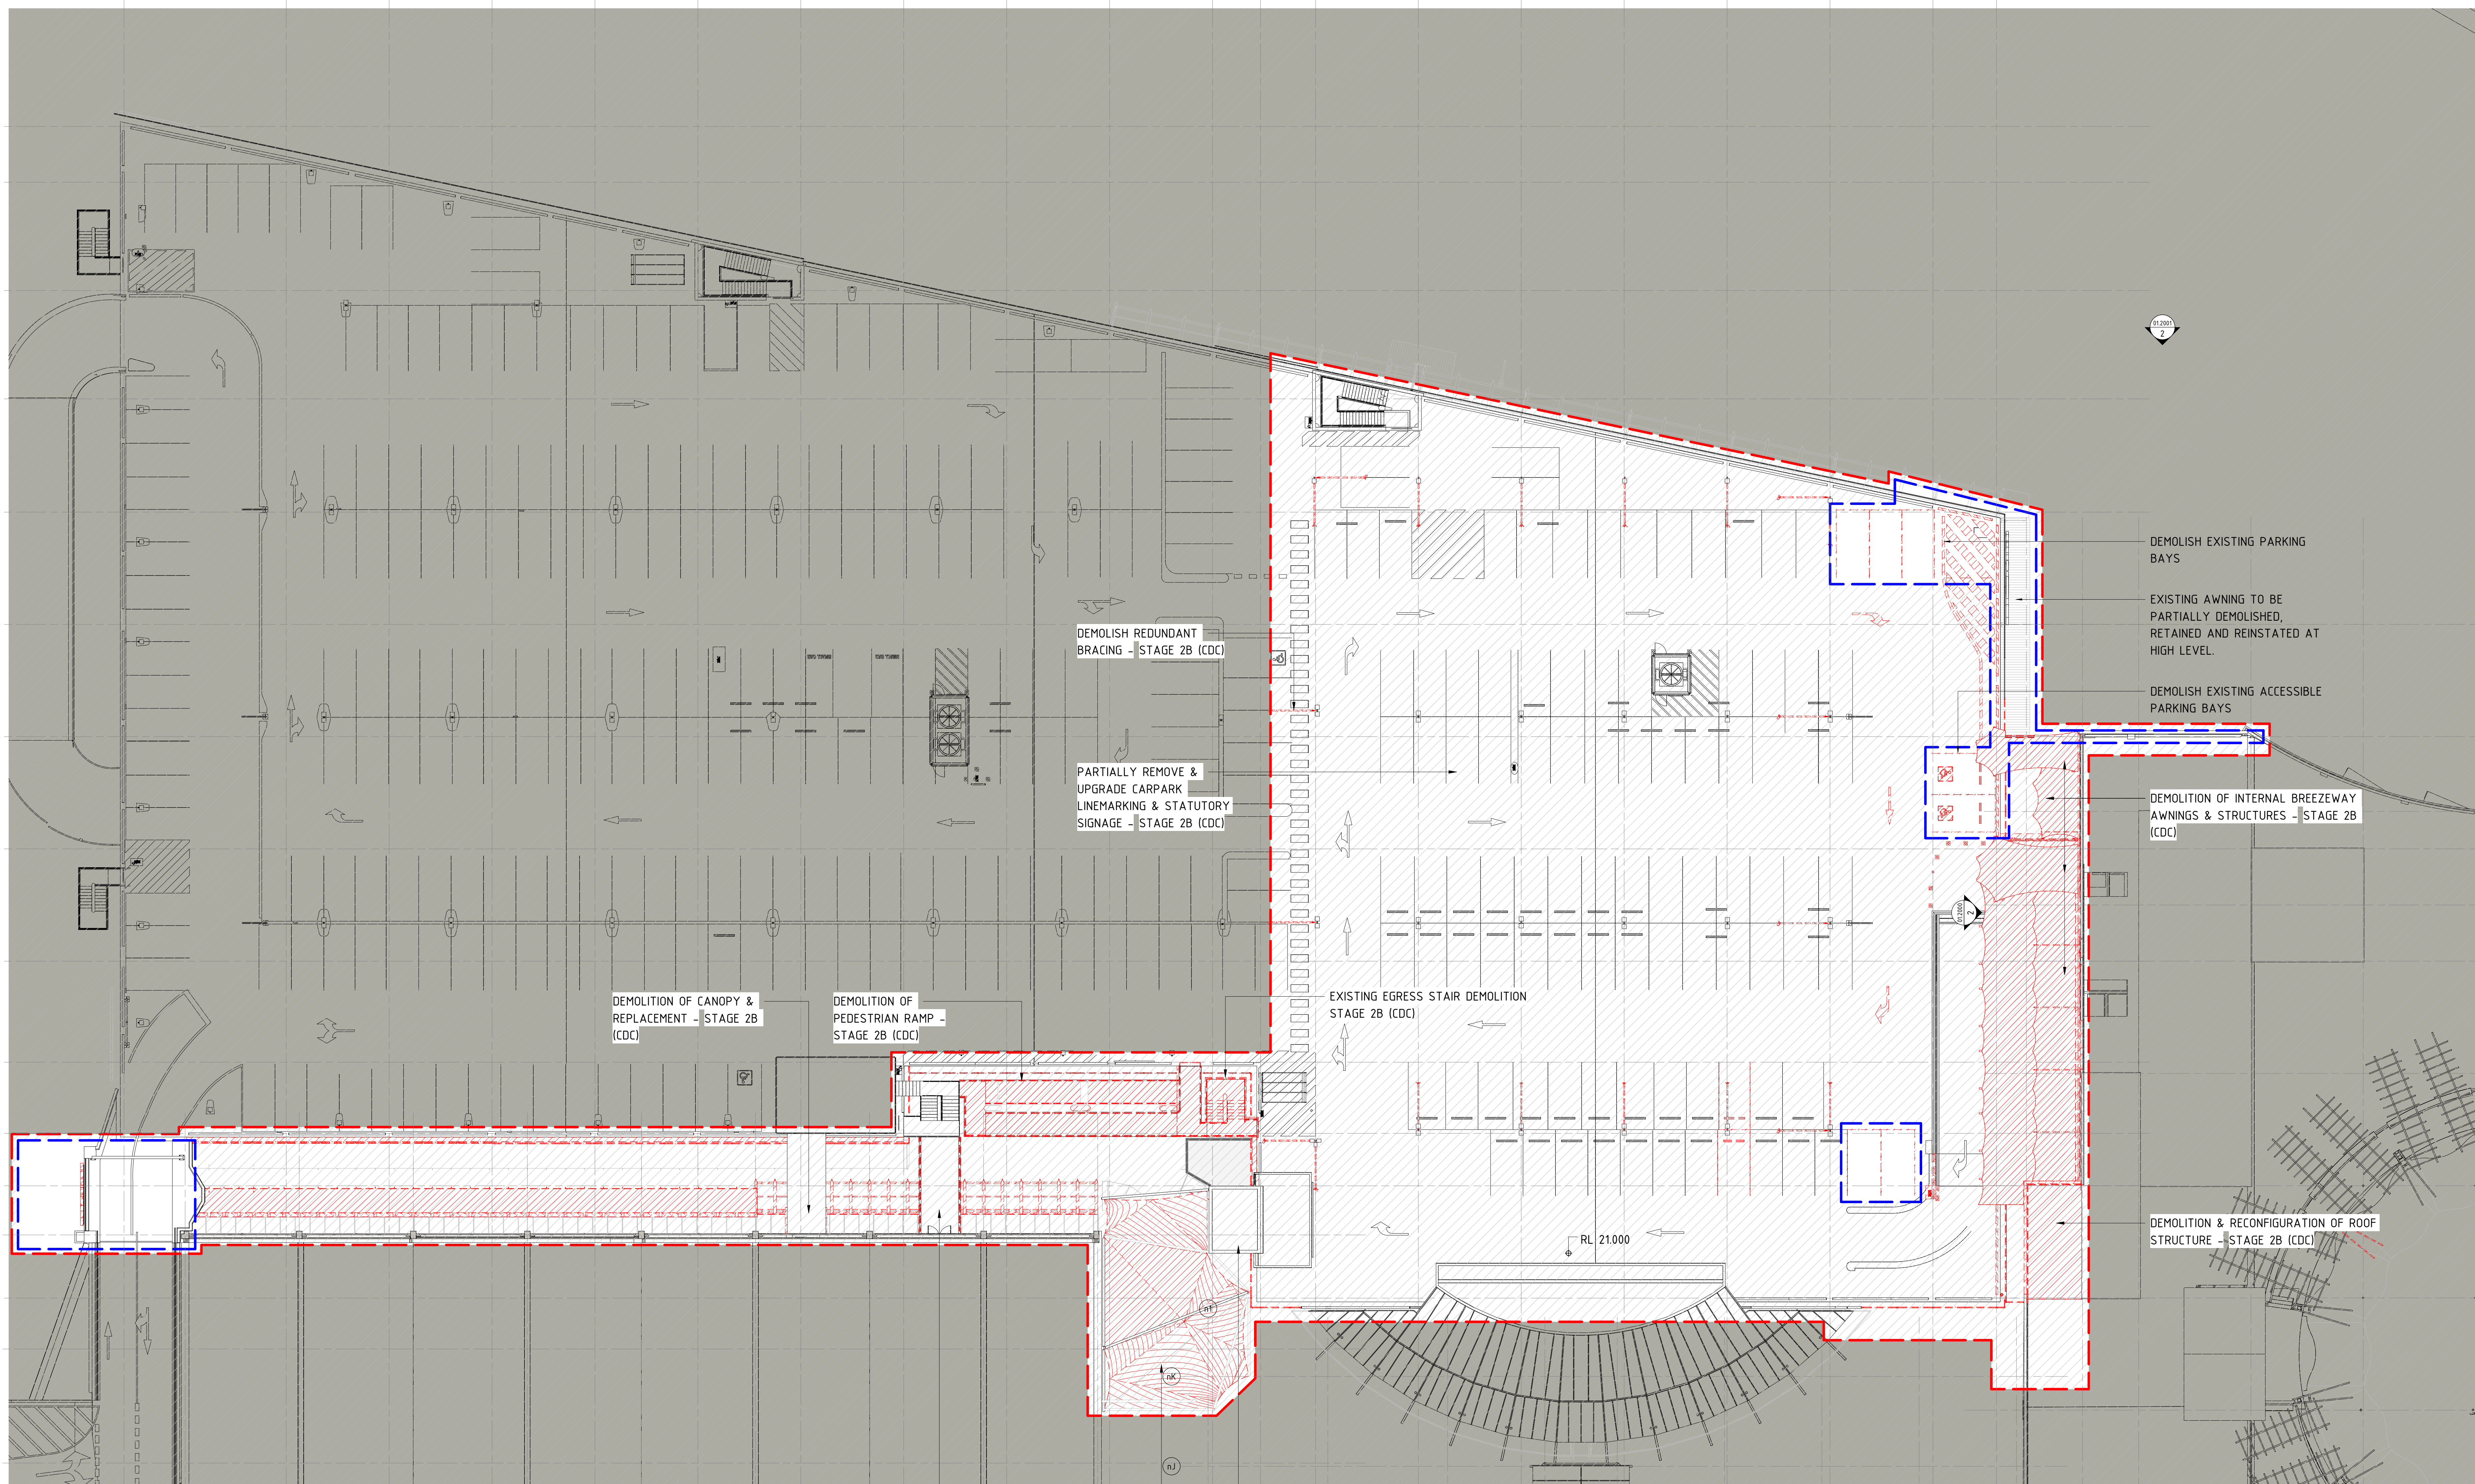

1 STAGE 2B DA - DEMOLITION PLAN - ROOF
1 : 200


DEMOLITION OF PEDESTRIAN
BRIDGE LINK CANOPY &
REPLACEMENT - STAGE 2B
(CDC)

DEMOLITION OF PEDESTRIAN
LIFT CAR & REPLACEMENT -
STAGE 2B (CDC)

DEMOLITION & REPLACEMENT OF
FABRIC SHADE SAIL - STAGE 2B
(CDC)

C 23/05/2022 AM DE DA MODIFICATION
B 23/05/2022 LS BR DA ISSUE
A 01/04/2021 HR BR DRAFT ISSUE FOR INFORMATION

SITE ADDRESS: 145 OLD PITWATER ROAD, BROCKVALE NSW 2100

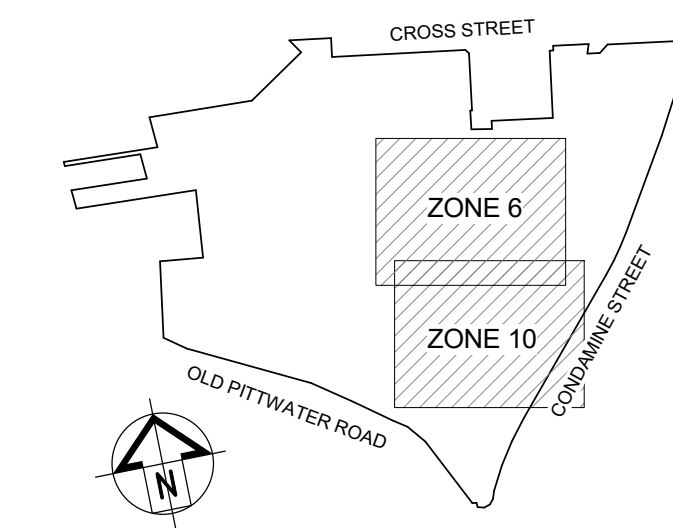

AMPCAPITAL

SCENTRE GROUP

Scentre Design & Construction
"people protecting people"



General Note

ALL INFORMATION TO BE CLOUDED (INCLUDE) WITHIN WARRINGAH ONLY TO BE USED. REFER TO ALL DATA, DRAWINGS, STRUCTURES, AND/OR, A SCHEDULED DRAWING AND/OR COMMENTARY. THESE NOTES ARE INTENDED TO BE USED TO THE EXTENT OF THE SCHEDULED DRAWING AND/OR COMMENTARY. WITHIN AUTHORITY IS REQUIRED FOR ANY REPRODUCTION.

SCENTRE GROUP

Creating Extra-ordinary Places. Connecting & Enriching Communities

WARRINGAH

DEVELOPMENT APPLICATION

Scentre Design and Construction Pty Limited
85 Castlereagh Street Sydney NSW 2000
Phone (02) 9555 7000 Fax (02) 9555 8500
GPO Box 4004 Sydney NSW 2001
ACN 100 287 261


Title

STAGE 2B
DEMOLITION PLAN -
ROOF

Drawing Scale

1:200

Scale Bar 1:1

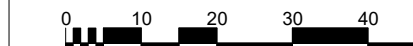

Project No.

D11761

Plot Date

23/05/2022


11:17:11 PM

Drawing No.

SDC-01.0508

C

DEVELOPMENT APPLICATION

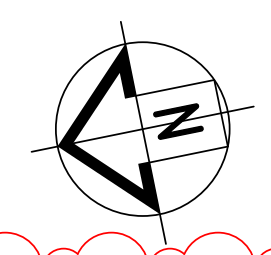

LEGEND	
[Red dashed line]	NOT PART OF THIS DEVELOPMENT APPLICATION
[Blue dashed line]	NOT PART OF THIS DEVELOPMENT APPLICATION - STAGE 2B (CDC)
[Blue solid line]	AREA IN SCOPE (DA)

STAGE 2B PARKING MODIFICATION			
LEVEL	LOST CARS	GAINED CARS	TOTAL INCREMENTAL
GROUND	-18	+18	
GROUND MEZZ			
LEVEL 1	-1	+1	
LEVEL 1M	-2	+1	-1
LEVEL 2	-1	+5	-2
ROOF			
TOTAL	-28	+25	-3


STAGE 2B MALL MODIFICATION			
LEVEL	LOST AREA	GAINED AREA	TOTAL INCREMENTAL
GROUND	-380 sqm	+482 sqm	+102 sqm
GROUND MEZZ		+31 sqm	+31 sqm
LEVEL 1			
LEVEL 1M		+113 sqm	+113 sqm
LEVEL 2	-49 sqm	+105 sqm	+56 sqm
ROOF			
TOTAL	-429 sqm	+1111 sqm	+682 sqm

STAGE 2B GLA MODIFICATION			
LEVEL	LOST AREA	GAINED AREA	TOTAL INCREMENTAL
GROUND	-2625	+2481 sqm	-144 sqm
GROUND MEZZ			
LEVEL 1			
LEVEL 1M			
LEVEL 2	-70 sqm		-70 sqm
ROOF			
TOTAL	-2695 sqm	+2481 sqm	-214 sqm

NOTE:
THE ABOVE STAGE 2B GLA & MALL MODIFICATION AREA TABLES HAVE BEEN CALCULATED USING DATA FROM THE PROPOSED STAGE 2B COPYING DEVELOPMENT CERTIFICATE AND STAGE 2B DEVELOPMENT APPLICATION.

D	20/05/2022	AA	DE	DA MODIFICATION
C	12/05/2021	LS	BP	DA ISSUE
B	20/05/2021	LS	BP	DA ISSUE
A	01/04/2021	HA	BP	DA ISSUE

SITE ADDRESS: 145 OLD PITWATER ROAD, BROOKVALE NSW 2100

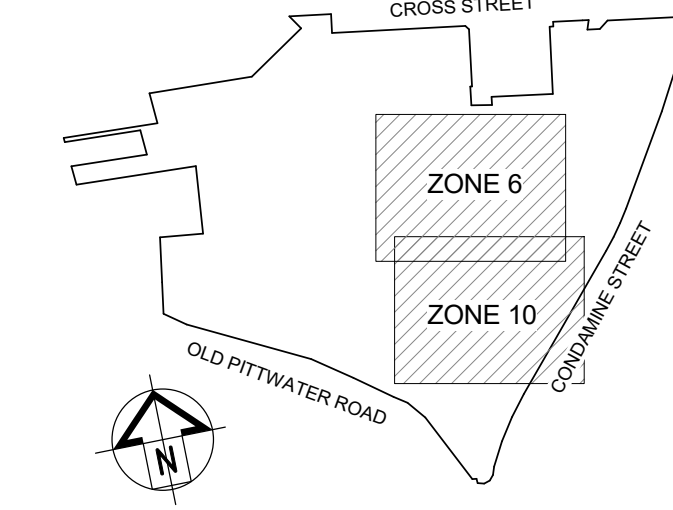

SCENTRE GROUP
Scentre Design & Construction
"people procuring people"



General Note:
ALL INFORMATION IS UNCLASSIFIED EXCEPT WHERE SHOWN OTHERWISE. THIS INFORMATION IS TO BE USED ONLY FOR THE PURPOSES OF THE DEVELOPMENT APPLICATION AND IS NOT TO BE REPRODUCED OR TRANSMITTED IN ANY FORM OR BY ANY MEANS, ELECTRONIC OR MECHANICAL, INCLUDING PHOTOCOPYING, RECORDING, OR BY ANY INFORMATION STORAGE AND RETRIEVAL SYSTEM, WITHOUT PERMISSION IN WRITING FROM SCENTRE GROUP.

SCENTRE GROUP
Creating Extra-ordinary Places. Connecting & Enriching Communities

WARRINGAH
DEVELOPMENT APPLICATION

Scentre Design and Construction Pty Limited
85 Castlereagh Street Sydney NSW 2000
Phone (02) 9555 7000 Fax (02) 9555 8500
GPO Box 4004 Sydney NSW 2001
ACN 100 287 261

Title:
**STAGE 2B
PROPOSED PLAN -
GROUND**


Drawing Scale 1:200	Scale Bar 1:1 0 10 20 30 40 50
Project No. D11761	Plot Date 23/05/2022 1:17:48 PM
Drawing No.	Revision

SDC-01.0801 **D**

REVISIONS:

- DA MODIFICATIONS AS CLOUDED
- ADJUSTMENTS TO DEVELOPMENT APPROVAL EXTENTS AS PER THE UPDATED LEGEND

THIS PLAN IS TO BE READ IN CONJUNCTION WITH THE CONDITIONS OF DEVELOPMENT CONSENT NO. 2022/0256

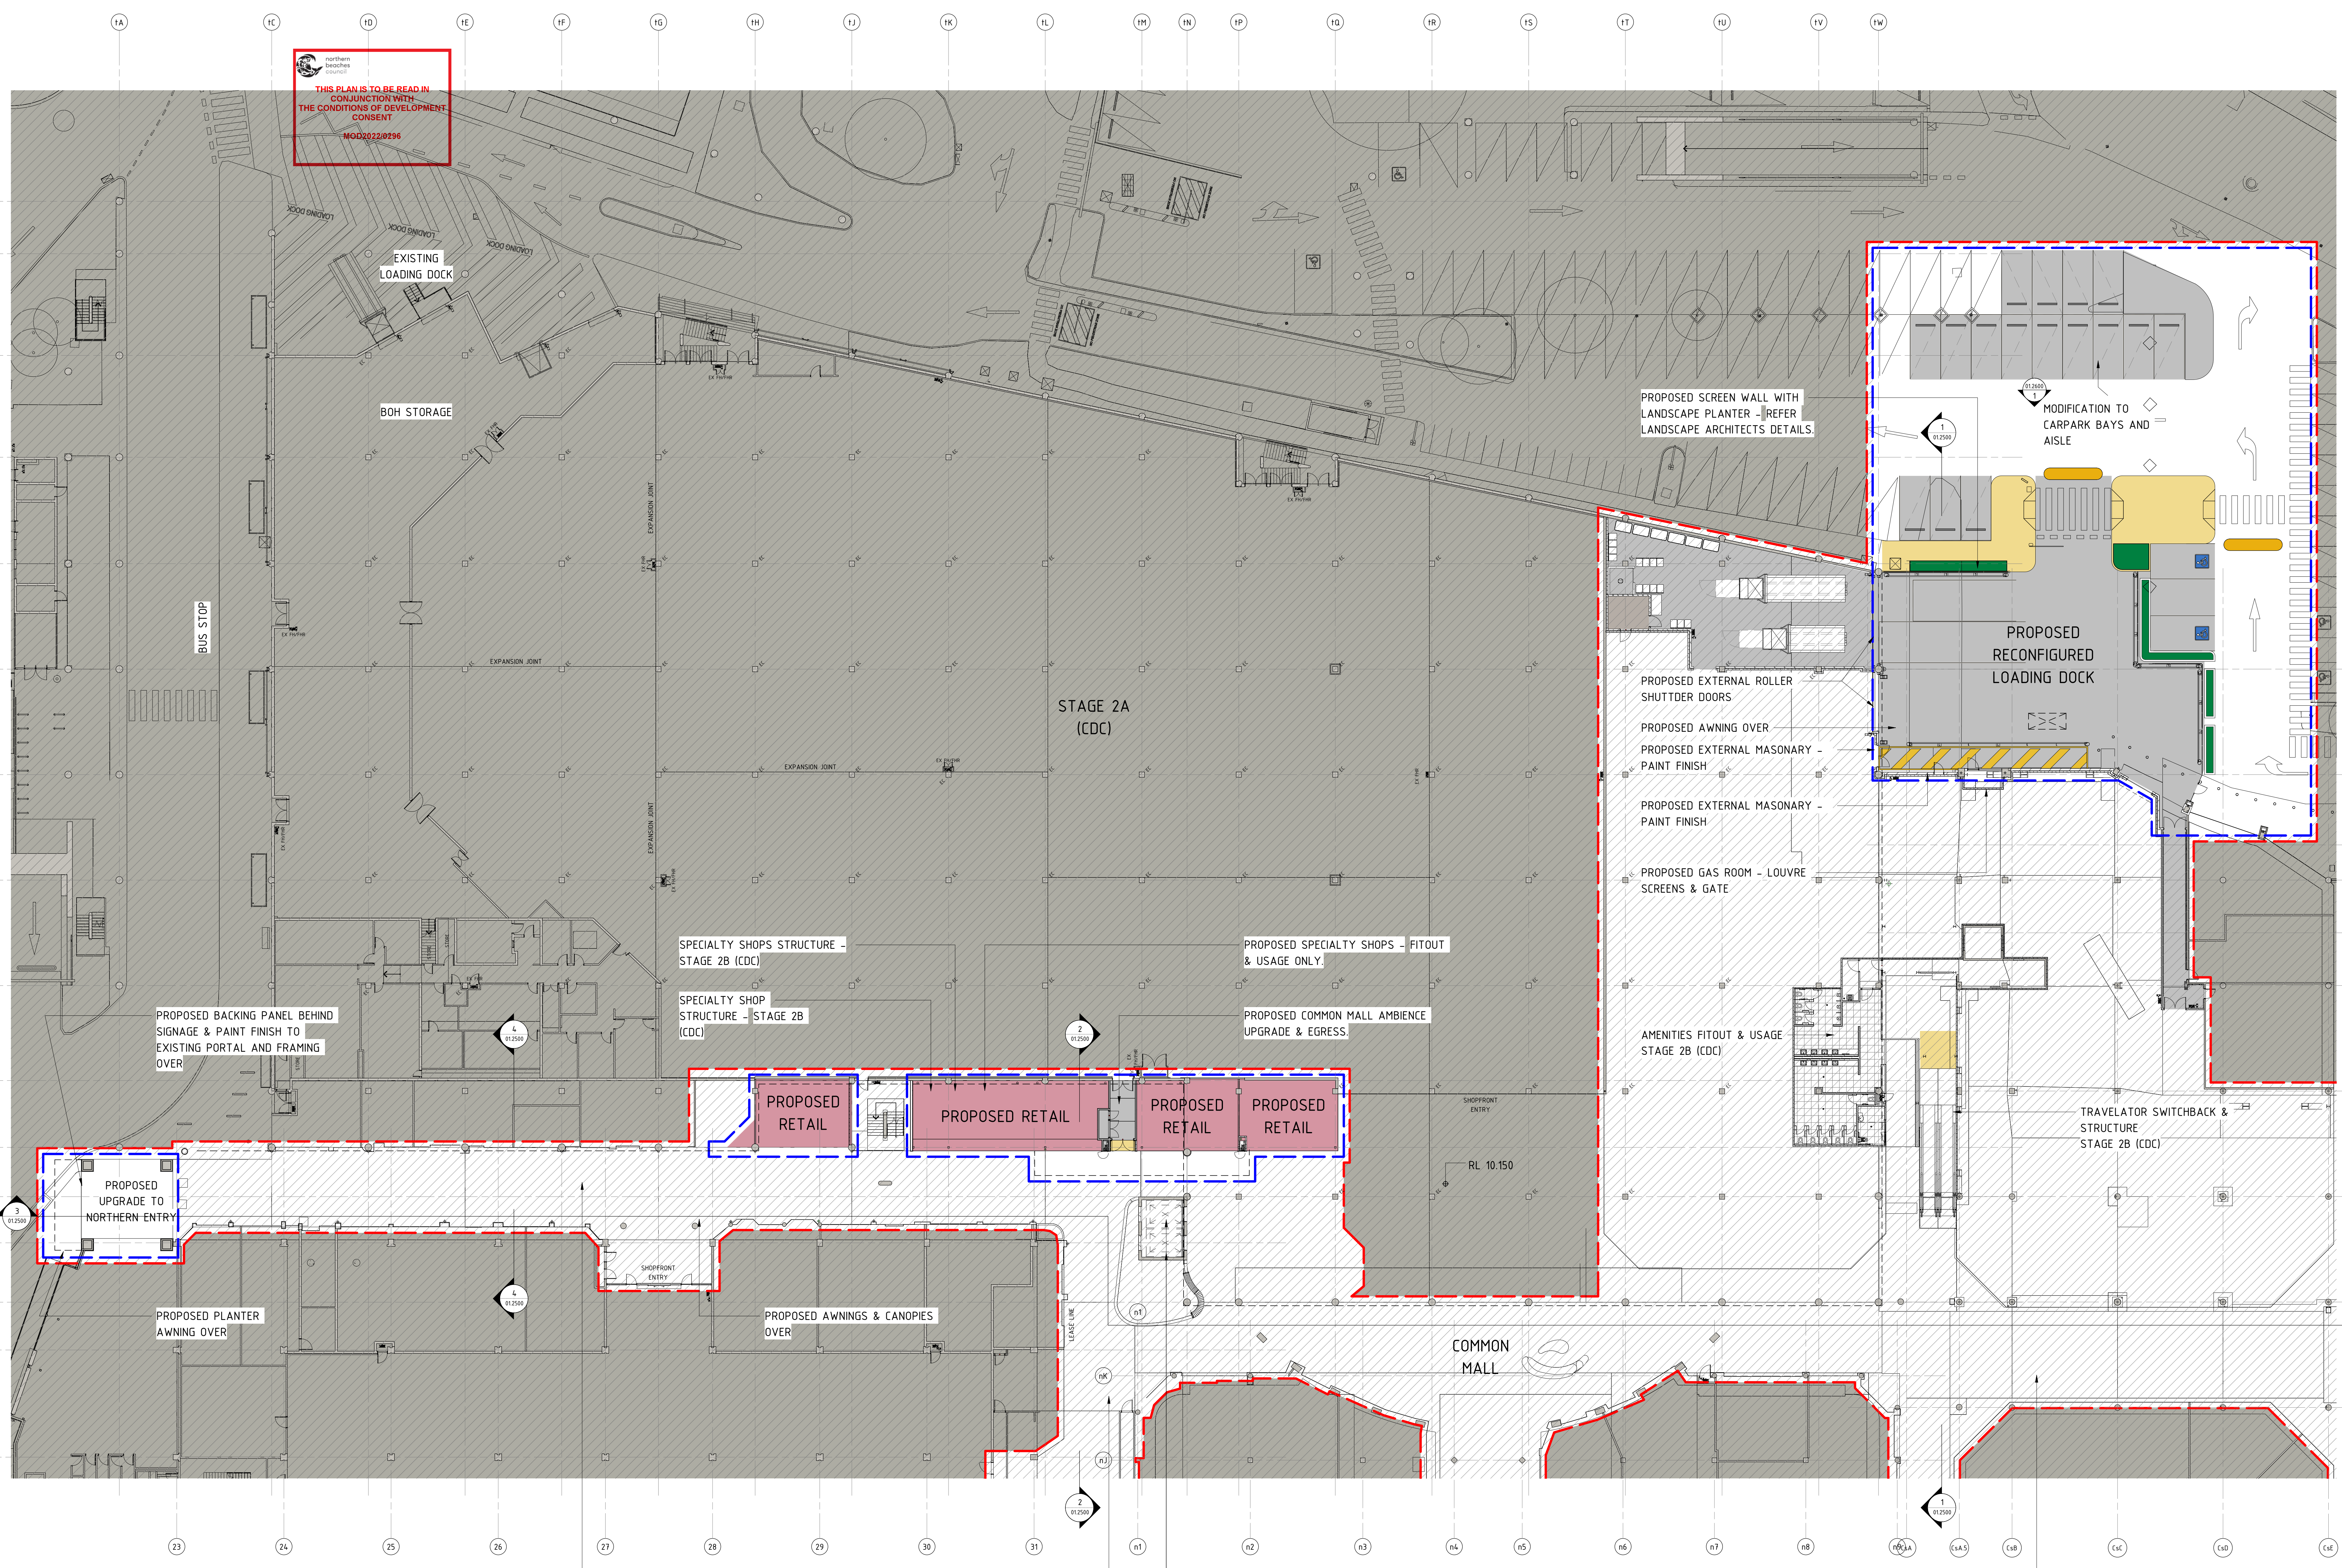

1 STAGE 2B DA - PROPOSED PLAN - GROUND
1 : 250

REVISIONS:
DA MODIFICATIONS AS CLOUDED
- REVISED CANOPY DESIGN
- ADJUSTMENTS TO DEVELOPMENT APPROVAL EXTENTS AS PER THE UPDATED LEGEND

LEGEND

NOT PART OF THIS DEVELOPMENT APPLICATION

NOT PART OF THIS DEVELOPMENT APPLICATION - STAGE 2B (DC)

AREA IN SCOPE (DA)

STAGE 2B PARKING MODIFICATION

LEVEL	LOST CARS	GAINED CARS	TOTAL INCREMENTAL
GROUND	-18	+18	
GROUND MEZZ			
LEVEL 1	-1	+1	
LEVEL 1M	-2	+1	-1
LEVEL 2	-1	+5	-2
ROOF			
TOTAL	-28	+25	-3

STAGE 2B MALL MODIFICATION

LEVEL	LOST AREA	GAINED AREA	TOTAL INCREMENTAL
GROUND	-380 sqm	+482 sqm	+102 sqm
GROUND MEZZ		+31 sqm	+31 sqm
LEVEL 1		+113 sqm	+113 sqm
LEVEL 1M	-49 sqm	+105 sqm	+56 sqm
LEVEL 2			
ROOF			
TOTAL	-429 sqm	+1111 sqm	+682 sqm

STAGE 2B GLA MODIFICATION


LEVEL	LOST AREA	GAINED AREA	TOTAL INCREMENTAL
GROUND	-2825	+2481 sqm	-144 sqm
GROUND MEZZ			
LEVEL 1			
LEVEL 1M	-70 sqm		-70 sqm
LEVEL 2			
ROOF			
TOTAL	-2895 sqm	+2481 sqm	-214 sqm

NOTE


THE ABOVE STAGE 2B GLA & MALL MODIFICATION AREA TABLES HAVE BEEN CALCULATED USING DATA FROM THE PROPOSED STAGE 2B DEVELOPMENT CERTIFICATE AND STAGE 2B DEVELOPMENT APPLICATION.

D	20/05/2022	AA	DA MODIFICATION
C	12/05/2021	LS	DA ISSUE
B	20/05/2021	LS	DA ISSUE
A	01/04/2021	HA	DA ISSUE

SITE ADDRESS: 145 OLD PITWATER ROAD, BROCKVALE NSW 2100

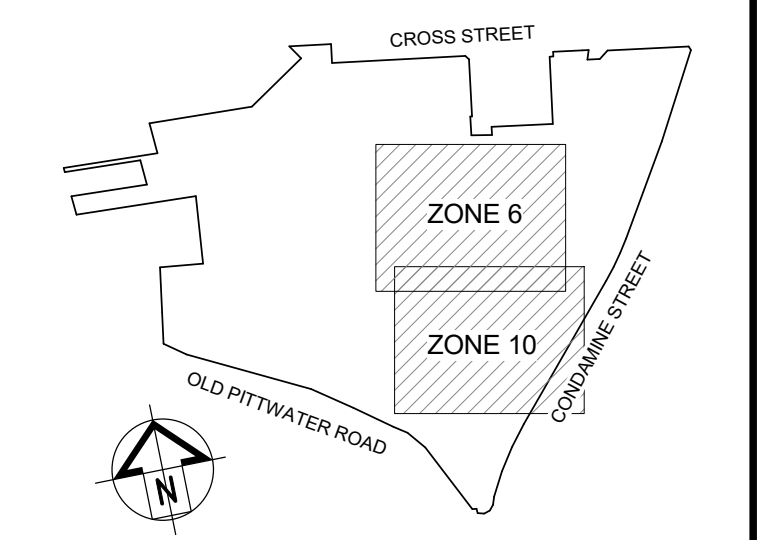

SCENTRE GROUP
Scentre Design & Construction
"people processing people"

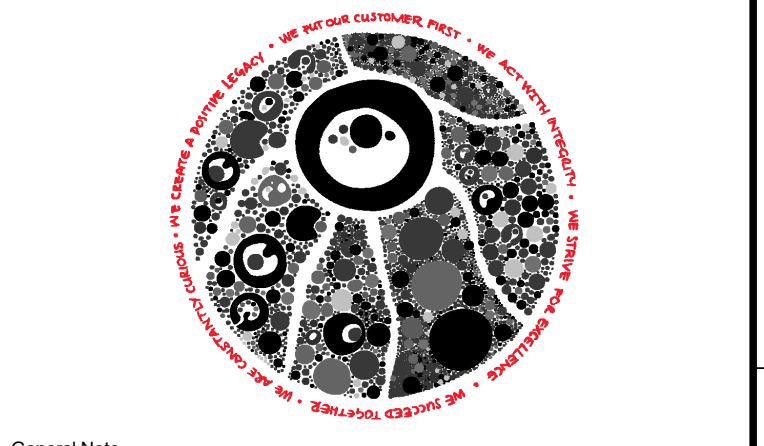

General Note:
ALL INFORMATION IS FOR GUIDANCE ONLY. THE INFORMATION IS NOT TO BE USED FOR ANY OTHER PURPOSES. 

SCENTRE GROUP
Creating Extra-ordinary Places. Connecting & Enriching Communities.

WARRINGAH
DEVELOPMENT APPLICATION

Scentre Design and Construction Pty Limited
85 Castlereagh Street Sydney NSW 2000
Phone (02) 9555 7000 Fax (02) 9555 8500
GPO Box 4004 Sydney NSW 2001
ACN 100 287 261


**STAGE 2B
PROPOSED PLAN -
GROUND MEZZ**

Drawing Scale 1:200	Scale Bar 1:1 0 10 20 30 40 50
Project No. D11761	Plot Date 23/05/2022 1:15:48 PM
Drawing No.	Revision

SDC-01.0802 **D**

THIS PLAN IS TO BE READ IN CONJUNCTION WITH THE CONDITIONS OF DEVELOPMENT CONSENT
MOD2022/0296

1 STAGE 2B DA - PROPOSED PLAN - GROUND MEZZ
1 : 200

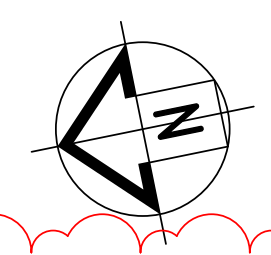

LEGEND			
[Red dashed line]	NOT PART OF THIS DEVELOPMENT APPLICATION		
[Blue dashed line]	NOT PART OF THIS DEVELOPMENT APPLICATION - STAGE 2B (CDC)		
[Blue solid line]	AREA IN SCOPE (DA)		

STAGE 2B PARKING MODIFICATION			
LEVEL	LOST CARS	GAINED CARS	TOTAL INCREMENTAL
GROUND	-18	+18	
GROUND MEZZ			
LEVEL 1	-1	+1	
LEVEL 1M	-2	+1	-1
LEVEL 2	-1	+5	-2
ROOF			
TOTAL	-28	+25	-3


STAGE 2B MALL MODIFICATION			
LEVEL	LOST AREA	GAINED AREA	TOTAL INCREMENTAL
GROUND	-380 sqm	+852 sqm	+472 sqm
GROUND MEZZ		+31 sqm	+31 sqm
LEVEL 1		+113 sqm	+113 sqm
LEVEL 1M	-49 sqm	+105 sqm	+56 sqm
LEVEL 2			
ROOF			
TOTAL	-429 sqm	+1111 sqm	+682 sqm

STAGE 2B GLA MODIFICATION			
LEVEL	LOST AREA	GAINED AREA	TOTAL INCREMENTAL
GROUND	-2625	+2481 sqm	-144 sqm
GROUND MEZZ			
LEVEL 1			
LEVEL 1M			
LEVEL 2	-70 sqm		-70 sqm
ROOF			
TOTAL	-2695 sqm	+2481 sqm	-214 sqm

NOTE:
THE ABOVE STAGE 2B GLA & MALL MODIFICATION AREA TABLES HAVE BEEN CALCULATED USING DATA FROM THE PROPOSED STAGE 2B DEVELOPMENT CERTIFICATE AND STAGE 2B DEVELOPMENT APPLICATION.

E	20/05/2022	AL	RE	DA MODIFICATION
D	06/07/2021	LS	BP	DA ISSUE
C	12/05/2021	LS	BP	DA ISSUE
B	20/05/2021	LS	BP	DA ISSUE
A	01/04/2021	HP	BP	DA ISSUE FOR INFORMATION

SITE ADDRESS: 145 OLD PITWATER ROAD, BROCKVALE NSW 2100

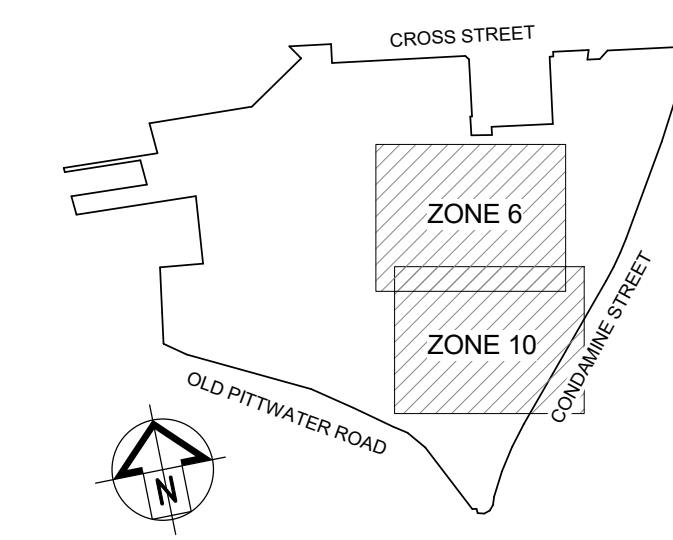

SCENTRE GROUP
Scentre Design & Construction
"people protecting people"



General Note:
ALL INFORMATION IS UNCLASSIFIED EXCEPT WHERE SHOWN OTHERWISE. THIS DOCUMENT IS NOT TO BE USED FOR ANY OTHER PURPOSES WITHOUT THE WRITTEN PERMISSION OF SCENTRE GROUP. ANY REPRODUCTION OF THIS DOCUMENT WITHOUT THE WRITTEN PERMISSION OF SCENTRE GROUP IS PROHIBITED.

SCENTRE GROUP
Creating Extra-ordinary Places. Connecting & Enriching Communities

WARRINGAH
DEVELOPMENT APPLICATION

Scentre Design and Construction Pty Limited
85 Castlereagh Street Sydney NSW 2000
Phone (02) 9555 7000 Fax (02) 9555 8500
GPO Box 4004 Sydney NSW 2001
ACN 100 267 261

Title:
**STAGE 2B
PROPOSED PLAN -
LEVEL 1**


Drawing Scale: 1:200	Scale Bar 1:1 0 10 20 30 40 50
Project No: D11761	Plot Date: 23/05/2022 1:10:43 PM
Drawing No:	Revision:

SDC-01.0803 **E**

REVISIONS:


- DA MODIFICATIONS AS CLOUDED
- NEW PROPOSED TENSION MESH CARPARK SCREENS
- REVISED CANOPY DESIGN
- ADJUSTMENTS TO DEVELOPMENT APPROVAL EXTENTS AS PER THE UPDATED LEGEND

THIS PLAN IS TO BE READ IN CONJUNCTION WITH THE CONDITIONS OF DEVELOPMENT CONSENT MOD2022/0295

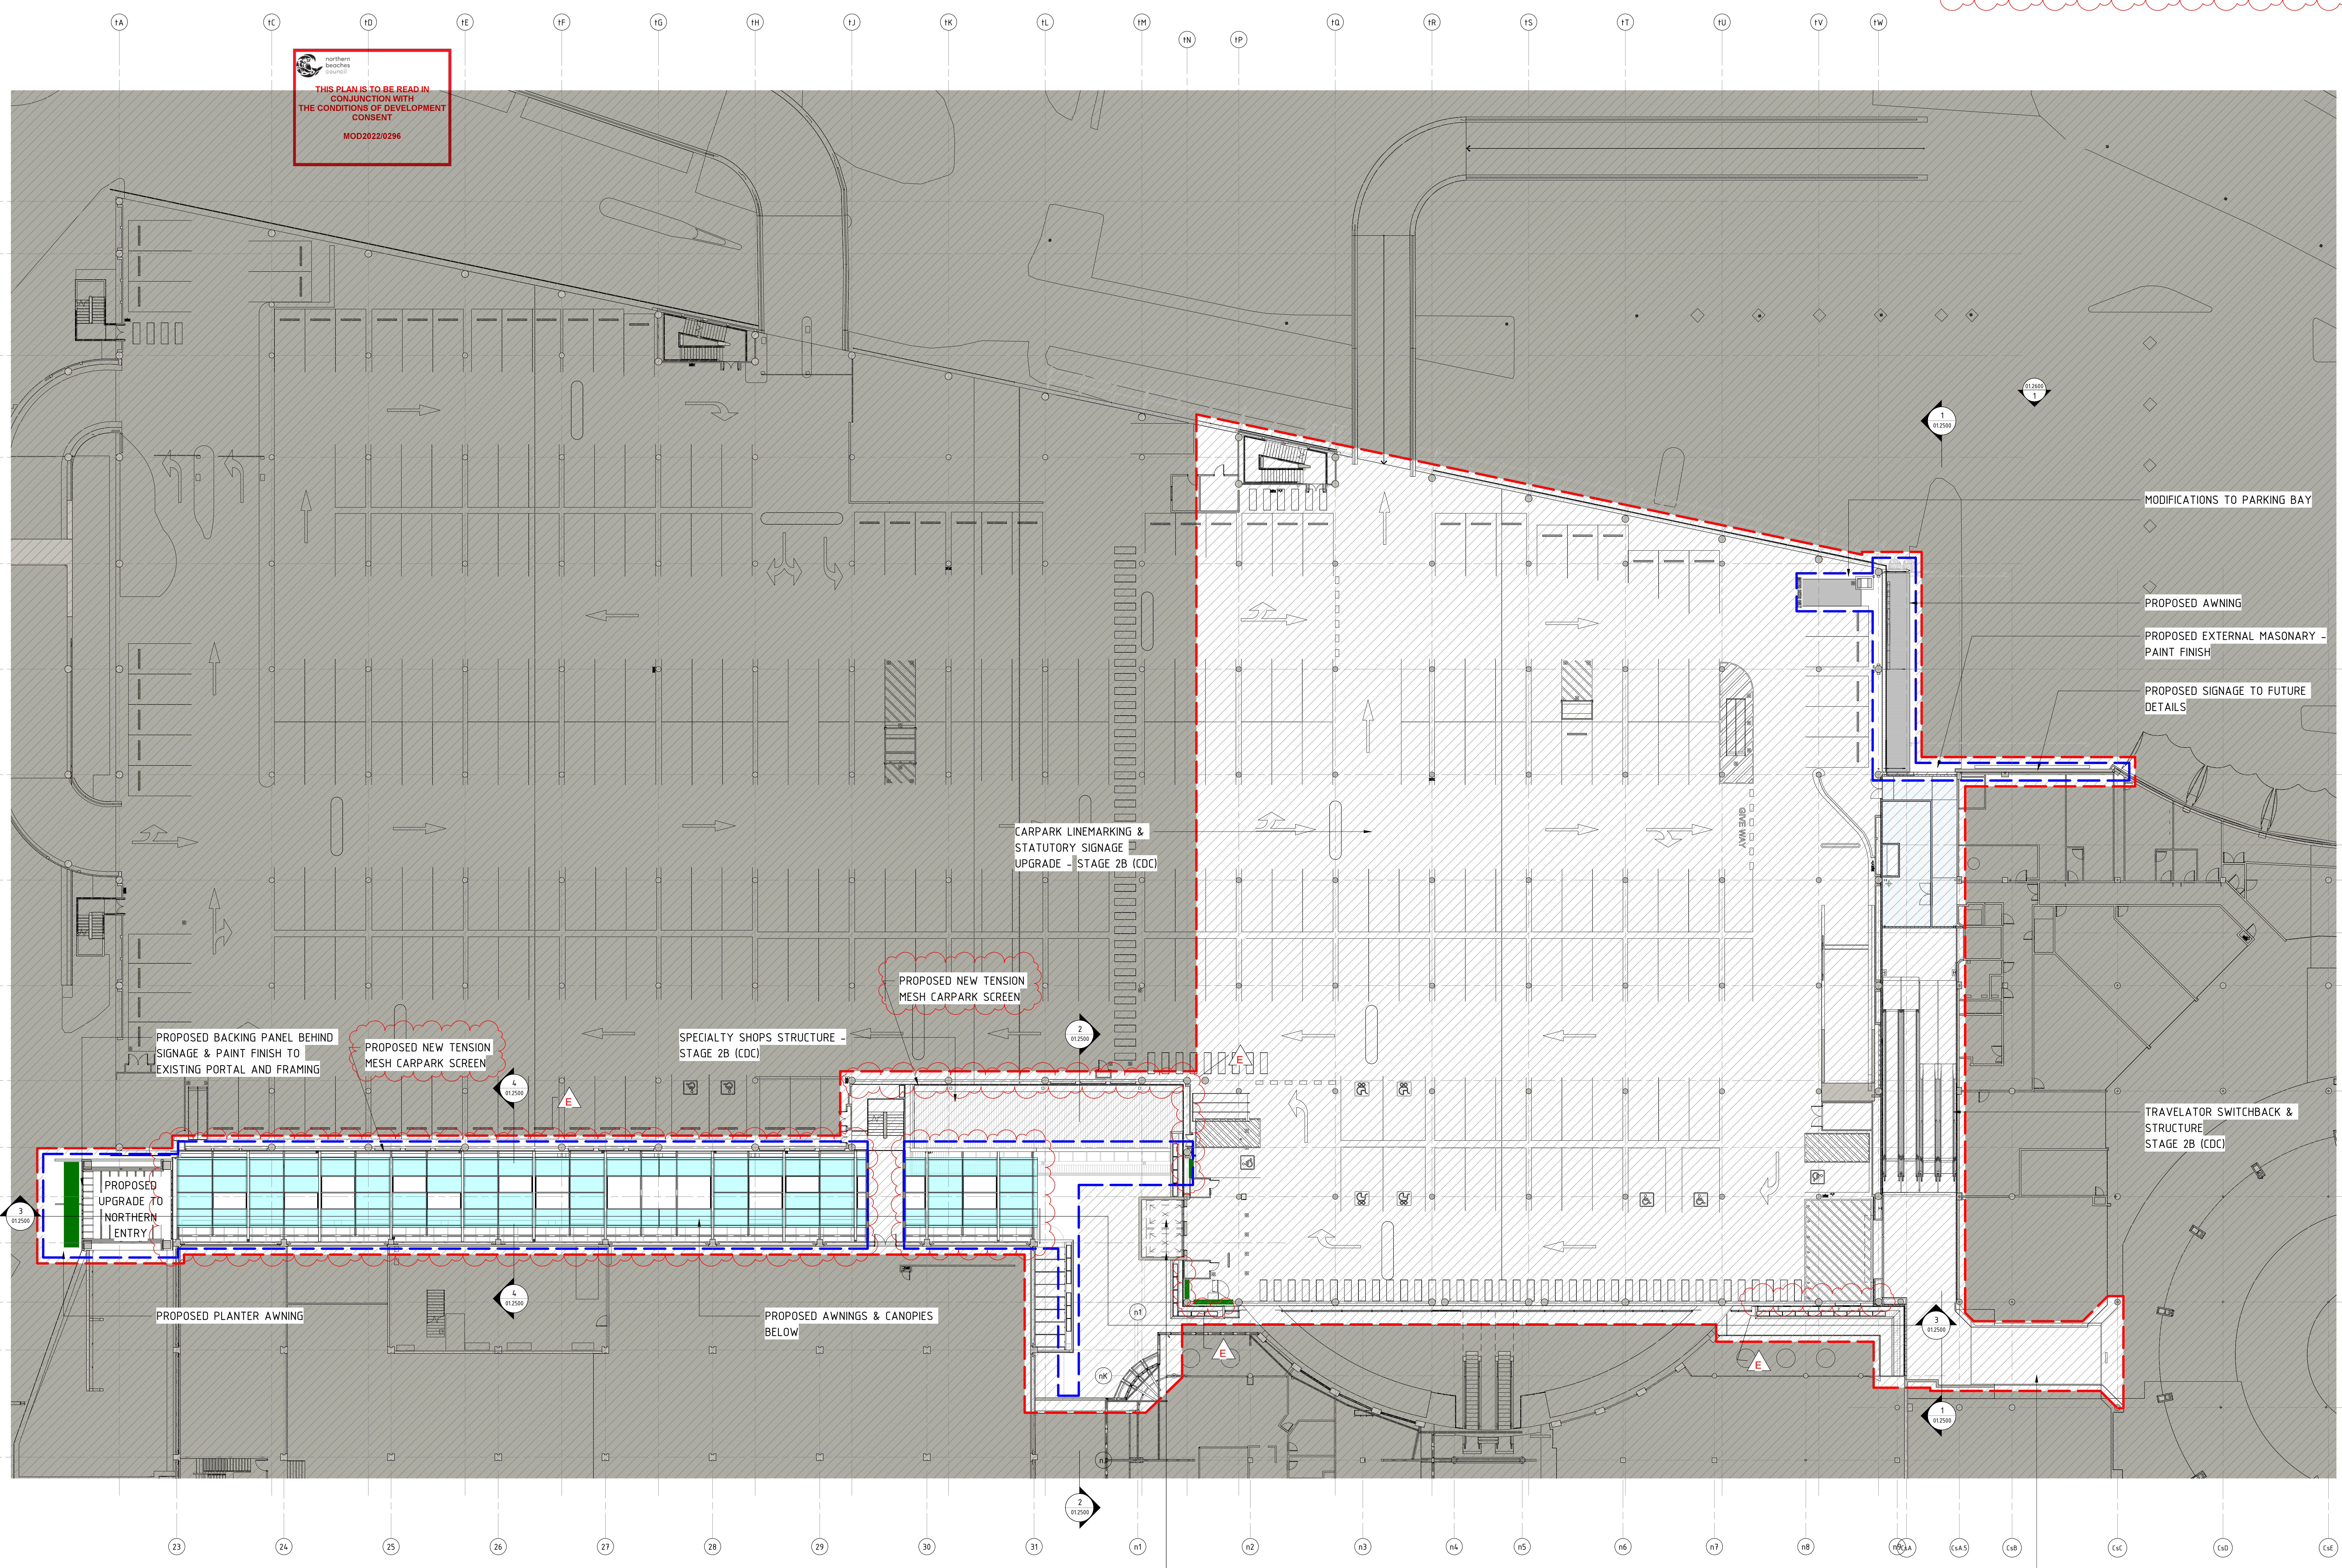

1 STAGE 2B DA - PROPOSED PLAN - LEVEL 1
1 : 200

DEVELOPMENT APPLICATION

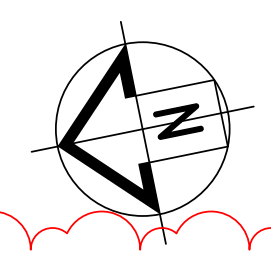

LEGEND	
[Red dashed line]	NOT PART OF THIS DEVELOPMENT APPLICATION
[Blue dashed line]	NOT PART OF THIS DEVELOPMENT APPLICATION - STAGE 2B (CDC)
[Blue solid line]	AREA IN SCOPE (DA)

REVISIONS:
- DA MODIFICATIONS AS CLOUDED
- NEW PROPOSED TENSION MESH CARPARK SCREENS
- REVISED CANOPY DESIGN
- ADJUSTMENTS TO DEVELOPMENT APPROVAL EXTENTS AS PER THE UPDATED LEGEND

THIS PLAN IS TO BE READ IN CONJUNCTION WITH THE CONDITIONS OF DEVELOPMENT CONSENT
MOD2022/0296

STAGE 2B PARKING MODIFICATION			
LEVEL	LOST CARS	GAINED CARS	TOTAL INCREMENTAL
GROUND	-18	+18	
GROUND MEZZ			
LEVEL 1	-1	+1	
LEVEL 1M	-2	+1	-1
LEVEL 2	-1	+5	-2
ROOF			
TOTAL	-28	+25	-3


STAGE 2B MALL MODIFICATION			
LEVEL	LOST AREA	GAINED AREA	TOTAL INCREMENTAL
GROUND	-380 sqm	+482 sqm	+102 sqm
GROUND MEZZ		+31 sqm	+31 sqm
LEVEL 1		+113 sqm	+113 sqm
LEVEL 1M	-49 sqm	+105 sqm	+56 sqm
LEVEL 2			
ROOF			
TOTAL	-429 sqm	+1111 sqm	+682 sqm

STAGE 2B GLA MODIFICATION			
LEVEL	LOST AREA	GAINED AREA	TOTAL INCREMENTAL
GROUND	-2625	+2481 sqm	-144 sqm
GROUND MEZZ			
LEVEL 1			
LEVEL 1M			
LEVEL 2	-70 sqm		-70 sqm
ROOF			
TOTAL	-2695 sqm	+2481 sqm	-214 sqm

NOTE:
THE ABOVE STAGE 2B GLA & MALL MODIFICATION AREA TABLES HAVE BEEN CALCULATED USING DATA FROM THE PROPOSED STAGE 2B DEVELOPMENT CERTIFICATE AND STAGE 2B DEVELOPMENT APPLICATION.

E	20/05/2022	AA	DA	MODIFICATION
D	20/05/2022	AA	DA	ISSUE
C	12/05/2022	LS	DA	ISSUE
B	20/05/2022	LS	DA	ISSUE
A	01/04/2021	HA	DA	CRISP ISSUE FOR INFORMATION

SITE ADDRESS: 145 OLD PITWATER ROAD, BROCKVALE NSW 2100

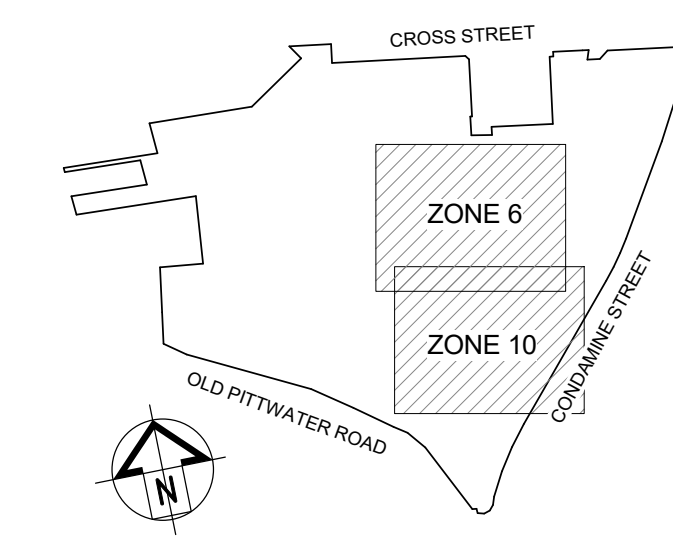

SCENTRE GROUP
Scentre Design & Construction
"people protecting people"



General Note:
ALL INFORMATION IS FOR INFORMATION ONLY. THE INFORMATION IS NOT TO BE USED FOR ANY OTHER PURPOSES. 

SCENTRE GROUP
Creating Extra-ordinary Places. Connecting & Enriching Communities

WARRINGAH
DEVELOPMENT APPLICATION


Scentre Design and Construction Pty Limited
85 Castlereagh Street Sydney NSW 2000
Phone (02) 9555 7000 Fax (02) 9555 8500
GPO Box 4004 Sydney NSW 2001
MCA 100 267 261

**STAGE 2B
PROPOSED PLAN -
LEVEL 1 MEZZ**


Drawing Scale 1:200	Scale Bar 1:1 0 10 20 30 40 50
Project No. D11761	Plot Date 23/05/2022 1:20:43 PM
Drawing No.	Revision

SDC-01.0804 **E**

DEVELOPMENT APPLICATION

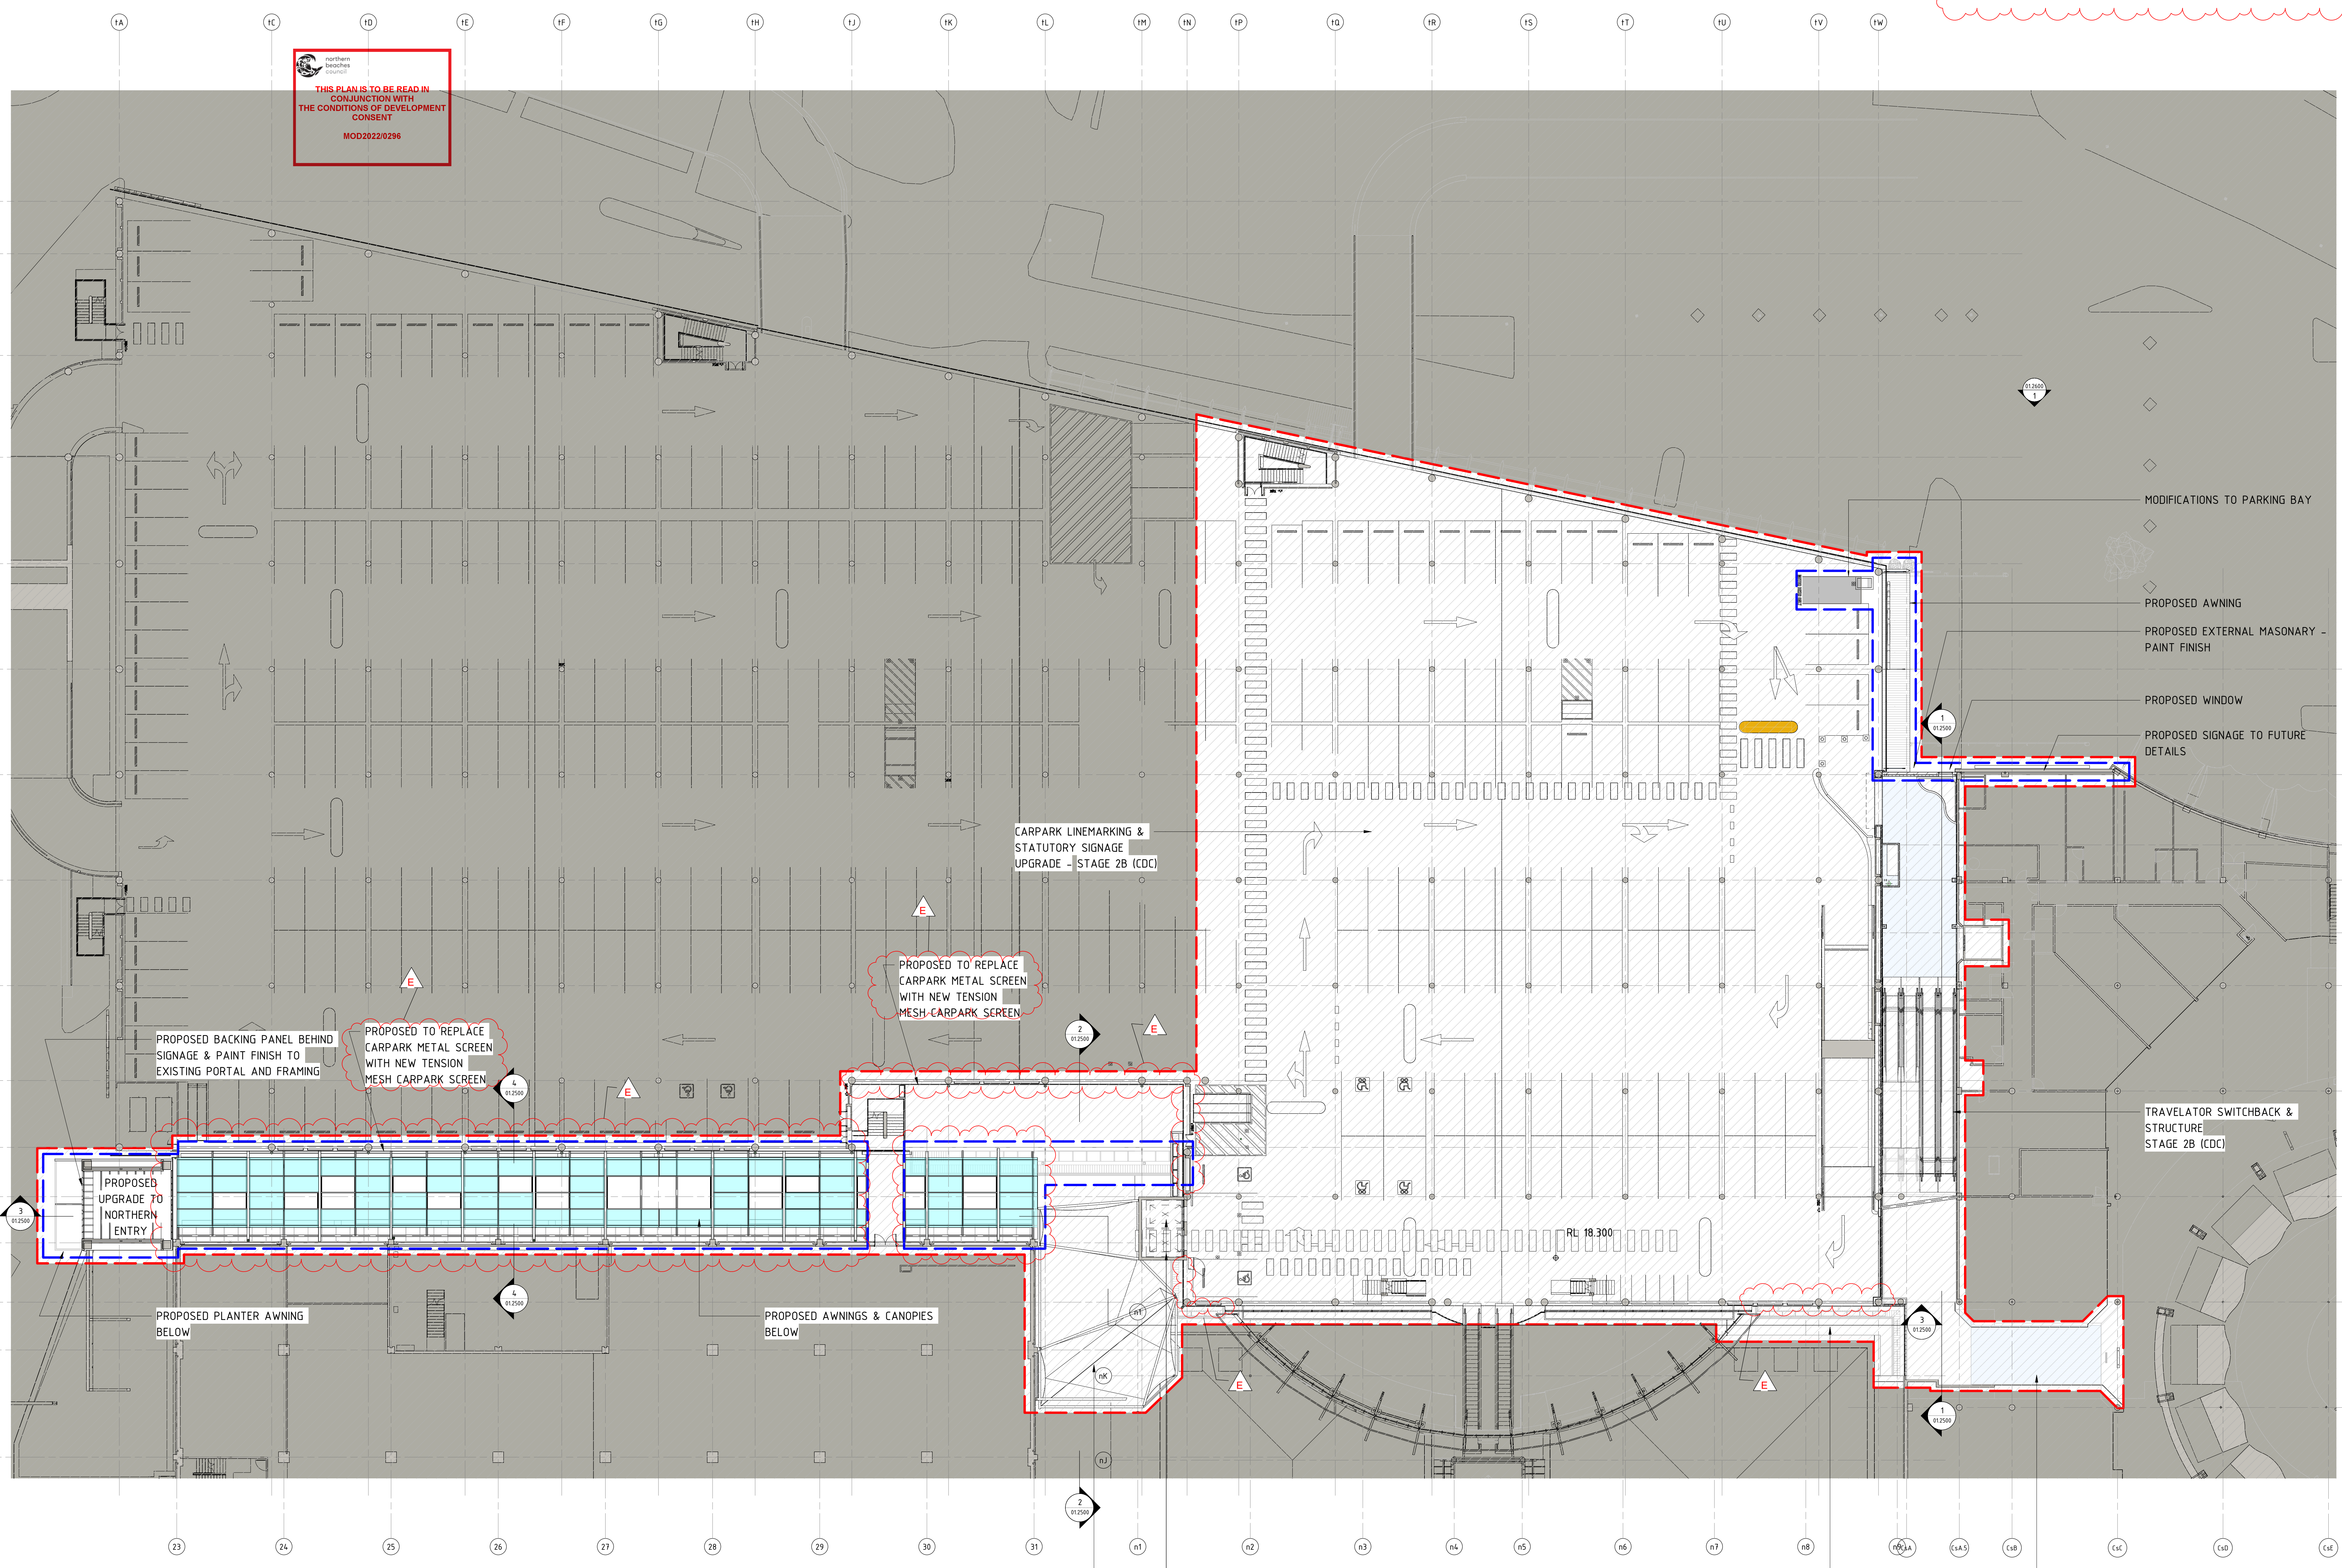

1 STAGE 2B DA - PROPOSED PLAN - LEVEL 1 MEZZ
1 : 200

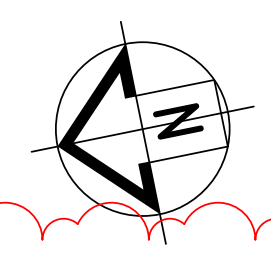

LEGEND	
[Red dashed line]	NOT PART OF THIS DEVELOPMENT APPLICATION
[Blue dashed line]	NOT PART OF THIS DEVELOPMENT APPLICATION - STAGE 2B (CDC)
[Blue solid line]	AREA IN SCOPE (DA)

- REVISIONS:
- DA MODIFICATIONS AS CLOUDED
 - NEW PROPOSED TENSION MESH CARPARK SCREENS
 - NEW PROPOSED L2 PARAPET WALL IN TENSION MESH AND STEEL STRUCTURE
 - REVISED CANOPY DESIGN
 - ADJUSTMENTS TO DEVELOPMENT APPROVAL EXTENTS AS PER THE UPDATED LEGEND

THIS PLAN IS TO BE READ IN CONJUNCTION WITH THE CONDITIONS OF DEVELOPMENT CONSENT MOD2022/0296

STAGE 2B PARKING MODIFICATION			
LEVEL	LOST CARS	GAINED CARS	TOTAL INCREMENTAL
GROUND	-18	+18	
GROUND MEZZ			
LEVEL 1	-1	+1	
LEVEL 1M	-2	+1	-1
LEVEL 2	-1	+5	-2
ROOF			
TOTAL	-28	+25	-3


STAGE 2B MALL MODIFICATION			
LEVEL	LOST AREA	GAINED AREA	TOTAL INCREMENTAL
GROUND	-380 sqm	+882 sqm	+502 sqm
GROUND MEZZ		+31 sqm	+31 sqm
LEVEL 1		+113 sqm	+113 sqm
LEVEL 1M		+113 sqm	+113 sqm
LEVEL 2	-49 sqm	+105 sqm	+56 sqm
ROOF			
TOTAL	-429 sqm	+1111 sqm	+682 sqm

STAGE 2B GLA MODIFICATION			
LEVEL	LOST AREA	GAINED AREA	TOTAL INCREMENTAL
GROUND	-2625	+2481 sqm	-144 sqm
GROUND MEZZ			
LEVEL 1			
LEVEL 1M			
LEVEL 2	-70 sqm		-70 sqm
ROOF			
TOTAL	-2695 sqm	+2481 sqm	-214 sqm

NOTE: THE ABOVE STAGE 2B GLA & MALL MODIFICATION AREA TABLES HAVE BEEN CALCULATED USING DATA FROM THE PROPOSED STAGE 2B DEVELOPMENT APPLICATION AND STAGE 2B DEVELOPMENT APPLICATION.

E	20/05/2022	AA	DA	MODIFICATION
D	20/05/2022	AA	DE	DA ISSUE
C	12/05/2022	LS	BP	DA ISSUE
B	20/05/2022	LS	BP	DA ISSUE
A	01/04/2021	HA	BP	CRISP ISSUE FOR INFORMATION

SITE ADDRESS: 145 OLD PITWATER ROAD, BROOKVALE NSW 2100

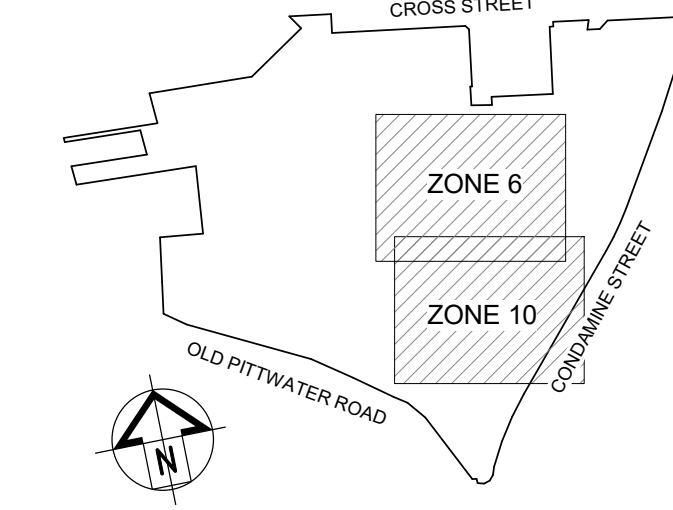

SCENTRE GROUP
Scentre Design & Construction
"people protecting people"



General Note: ALL INFORMATION TO BE OBTAINED FROM THE WARRINGAH ONLY TO BE USED TO ALL DATA, DRAWINGS, STRUCTURES, AND CONSTRUCTION. A LIMITED LIABILITY COMPANY. WARRINGAH IS NOT RESPONSIBLE FOR ANY INFORMATION OR DATA PROVIDED TO THE WARRINGAH BY ANY OTHER PARTY. WARRINGAH IS NOT RESPONSIBLE FOR ANY INFORMATION OR DATA PROVIDED TO THE WARRINGAH BY ANY OTHER PARTY.

SCENTRE GROUP
Creating Extra-ordinary Places. Connecting & Enriching Communities.

WARRINGAH
DEVELOPMENT APPLICATION


Scentre Design and Construction Pty Limited
85 Castlereagh Street Sydney NSW 2000
Phone (02) 9558 7000 Fax (02) 9558 8500
GPO Box 4004 Sydney NSW 2001
ACN 100 267 261

**STAGE 2B
PROPOSED PLAN -
LEVEL 2**


Drawing Scale: 1:200
Scale Bar: 1:1
Project No: D11761
Plot Date: 25/05/2022
2:25:07 PM

Drawing No: SDC-01.0805
Revision: E

DEVELOPMENT APPLICATION

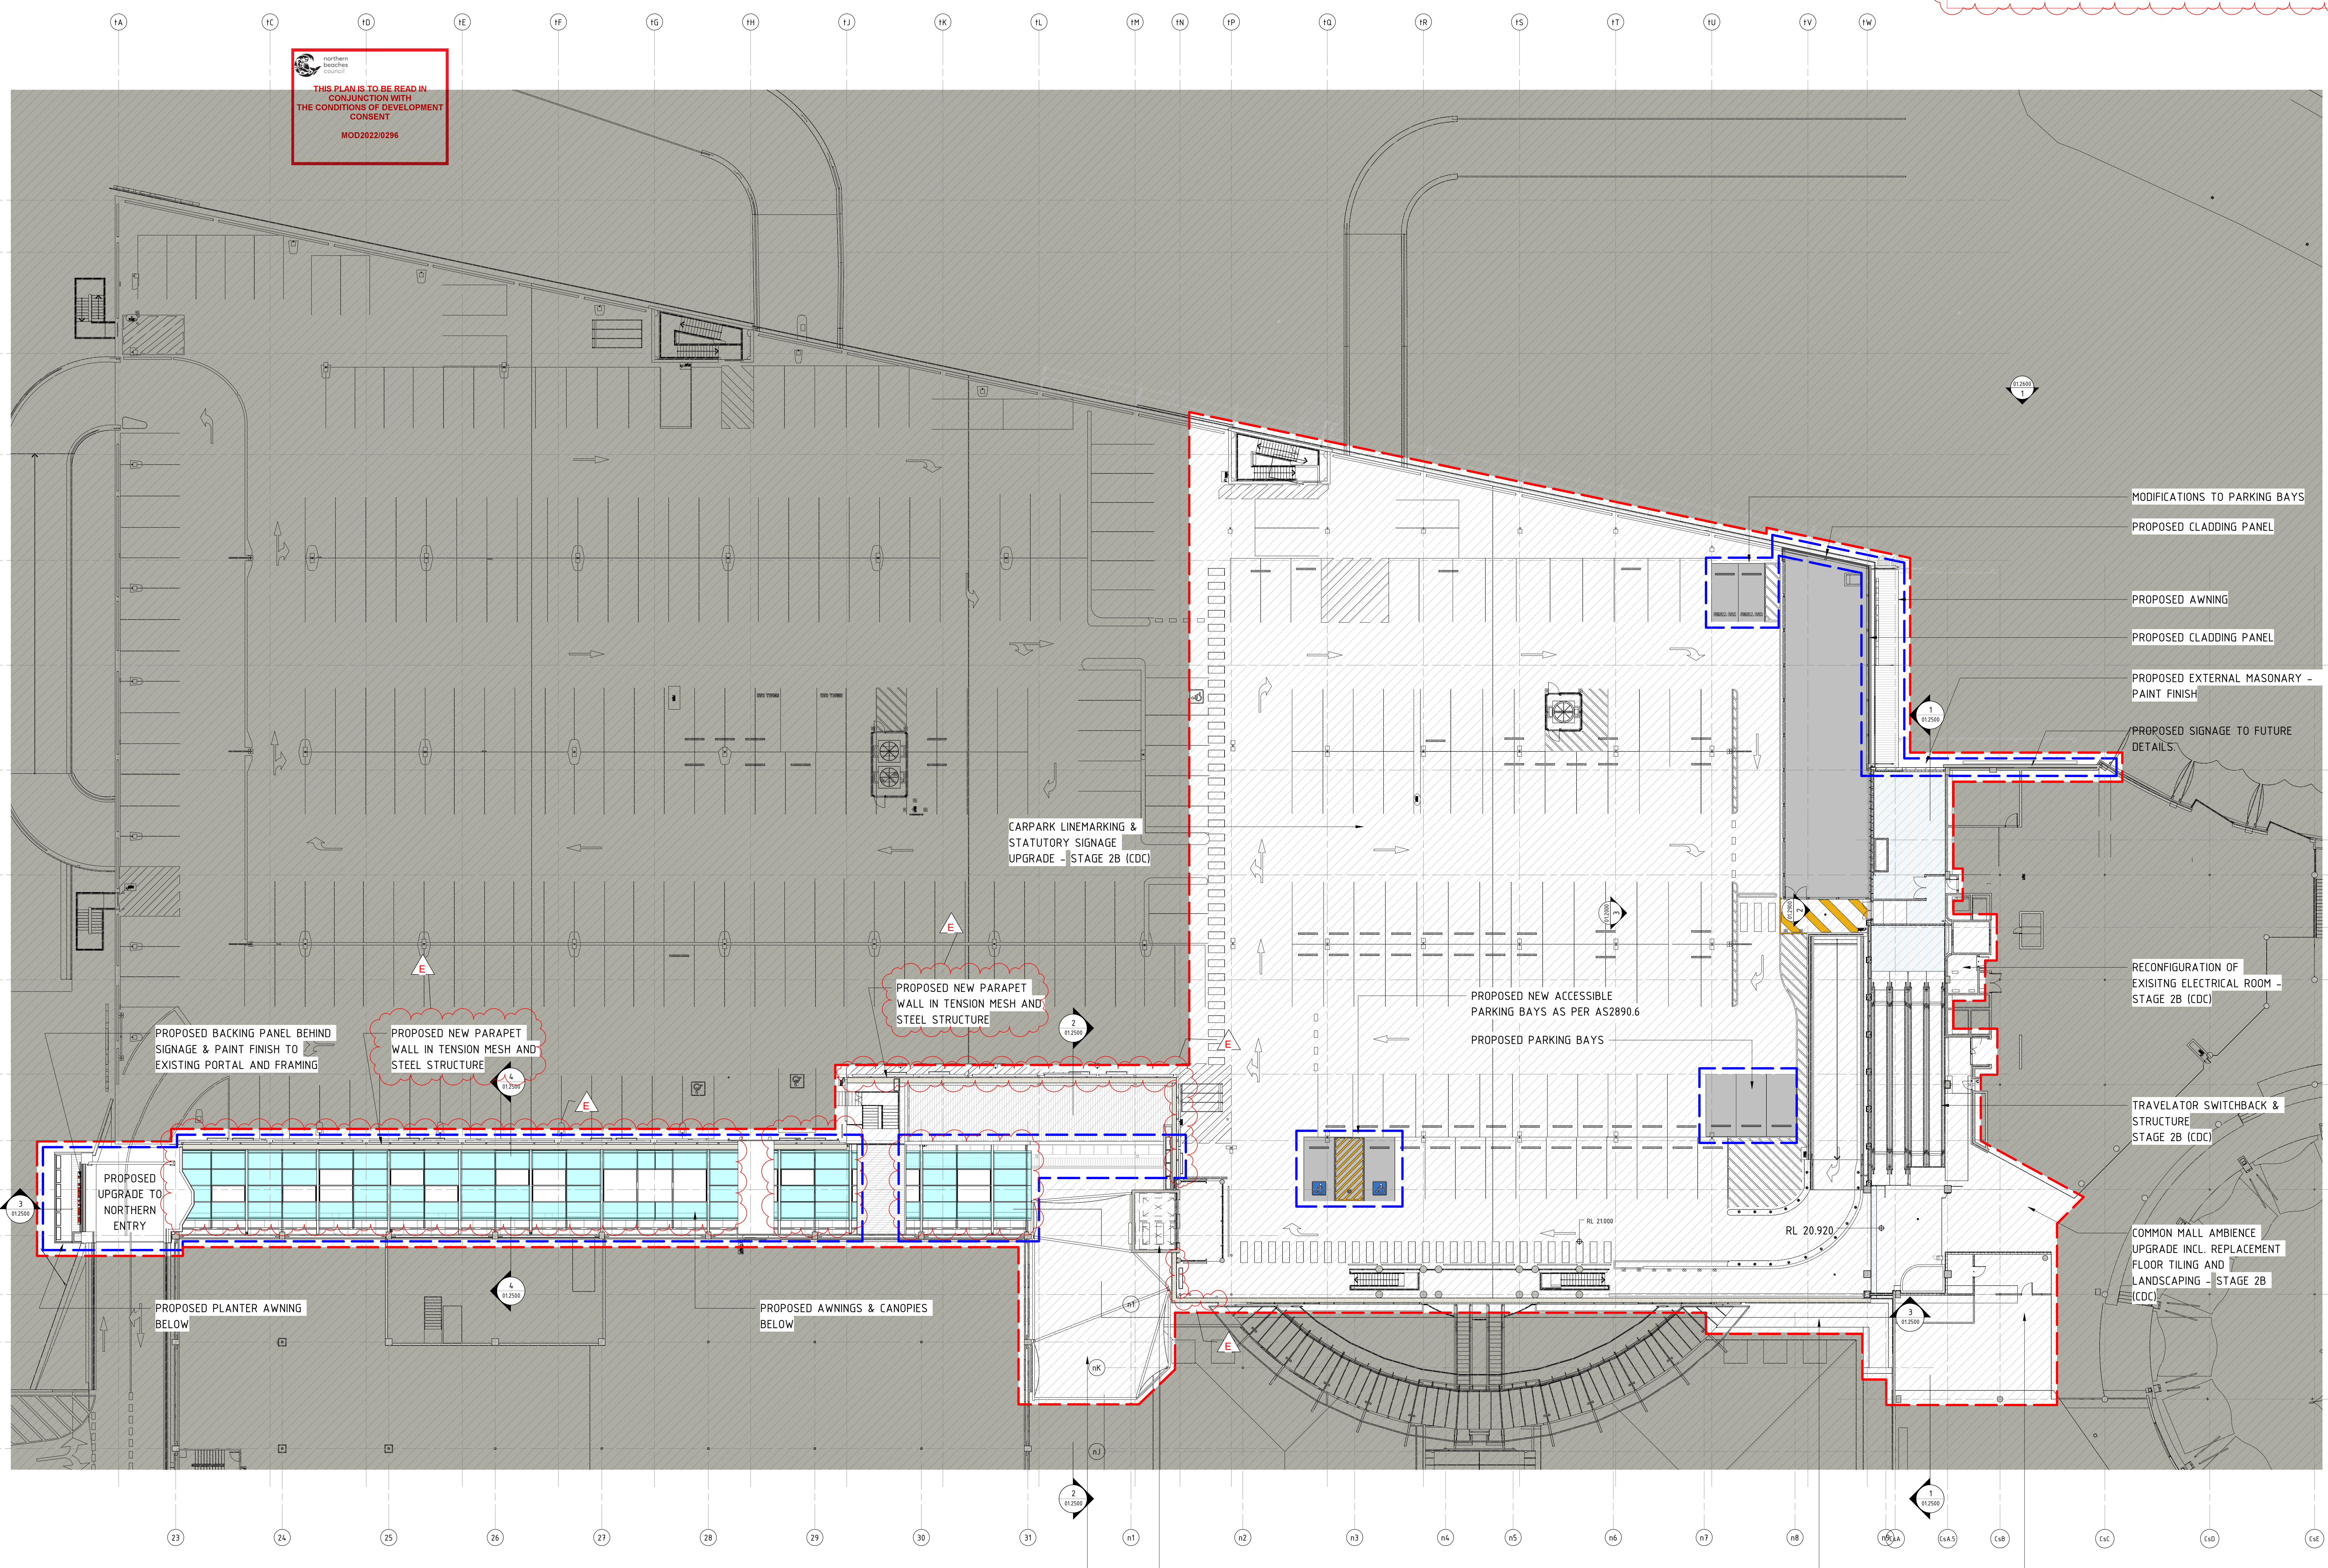

1 STAGE 2B DA - PROPOSED PLAN - LEVEL 2
1 : 200

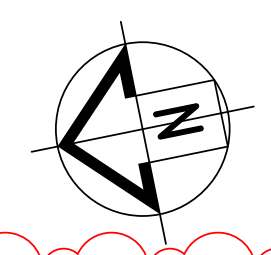

LEGEND			
[Red dashed line]	NOT PART OF THIS DEVELOPMENT APPLICATION		
[Blue dashed line]	NOT PART OF THIS DEVELOPMENT APPLICATION - STAGE 2B (CDC)		
[Blue solid line]	AREA IN SCOPE (DA)		

STAGE 2B PARKING MODIFICATION			
LEVEL	LOST CARS	GAINED CARS	TOTAL INCREMENTAL
GROUND	-18	+18	
GROUND MEZZ			
LEVEL 1	-1	+1	
LEVEL 1M	-2	+1	-1
LEVEL 2	-1	+5	-2
ROOF			
TOTAL	-28	+25	-3


STAGE 2B MALL MODIFICATION			
LEVEL	LOST AREA	GAINED AREA	TOTAL INCREMENTAL
GROUND	-380 sqm	+852 sqm	+472 sqm
GROUND MEZZ		+31 sqm	+31 sqm
LEVEL 1		+113 sqm	+113 sqm
LEVEL 1M	-49 sqm	+105 sqm	+56 sqm
LEVEL 2			
ROOF			
TOTAL	-429 sqm	+1111 sqm	+682 sqm

STAGE 2B GLA MODIFICATION			
LEVEL	LOST AREA	GAINED AREA	TOTAL INCREMENTAL
GROUND	-2625	+2481 sqm	-144 sqm
GROUND MEZZ			
LEVEL 1			
LEVEL 1M			
LEVEL 2	-70 sqm		-70 sqm
ROOF			
TOTAL	-2695 sqm	+2481 sqm	-214 sqm


NOTE:
THE ABOVE STAGE 2B GLA & MALL MODIFICATION AREA TABLES HAVE BEEN CALCULATED USING DATA FROM THE PROPOSED STAGE 2B COPING DEVELOPMENT CERTIFICATE AND STAGE 2B DEVELOPMENT APPLICATION.

D	20/05/2022	AA	DE	DA MODIFICATION
C	12/05/2021	LS	BP	DA ISSUE
B	20/05/2021	LS	BP	DA ISSUE
A	01/04/2021	HM	BP	CRISP ISSUE FOR INFORMATION

SITE ADDRESS: 145 OLD PITWATER ROAD, BROCKVALE NSW 2100

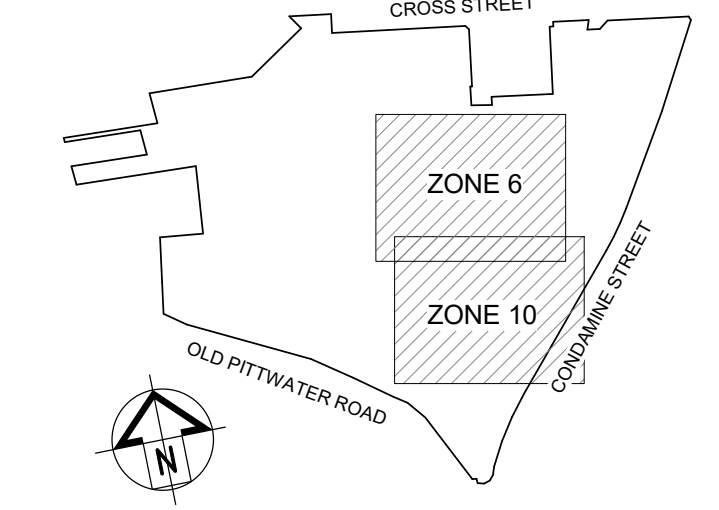

SCENTRE GROUP
Scentre Design & Construction
"people protecting people"

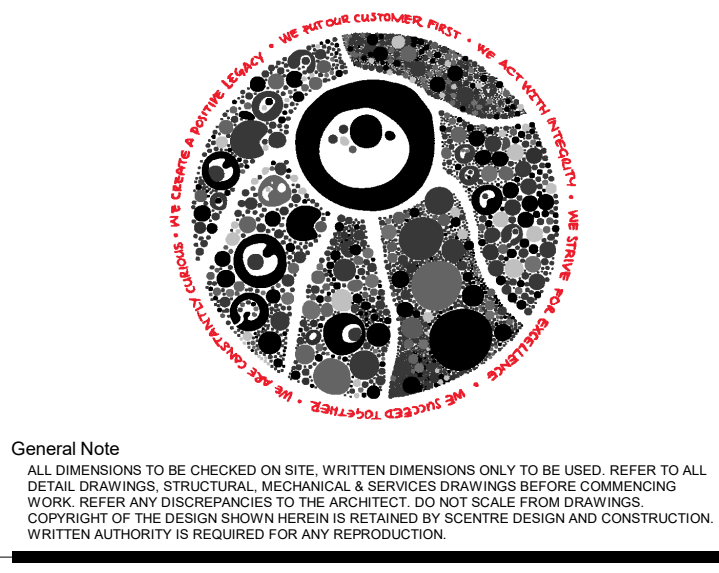

SCENTRE GROUP
Creating Extra-ordinary Places. Connecting & Enriching Communities.

WARRINGAH
DEVELOPMENT APPLICATION

Scentre Design and Construction Pty Limited
85 Castlereagh Street Sydney NSW 2000
Phone (02) 9558 7000 Fax (02) 9558 8500
GPO Box 4004 Sydney NSW 2001
ACN 100 287 261

Title:
**STAGE 2B
PROPOSED PLAN -
ROOF**


Drawing Scale: 1:200	Scale Bar 1:1 0 10 20 30 40 50
Project No: D11761	Plot Date: 25/05/2022 3:04:18 PM
Drawing No:	Revision:

SDC-01.0808 **D**

REVISIONS:


- DA MODIFICATIONS AS CLOUDED
- NEW PROPOSED TENSION MESH CARPARK SCREENS
- NEW PROPOSED L2 PARAPET WALL IN TENSION MESH AND STEEL STRUCTURE
- REVISED CANOPY DESIGN
- ADJUSTMENTS TO DEVELOPMENT APPROVAL EXTENTS AS PER THE UPDATED LEGEND

THIS PLAN IS TO BE READ IN CONJUNCTION WITH THE CONDITIONS OF DEVELOPMENT CONSENT
MOD2022/0296

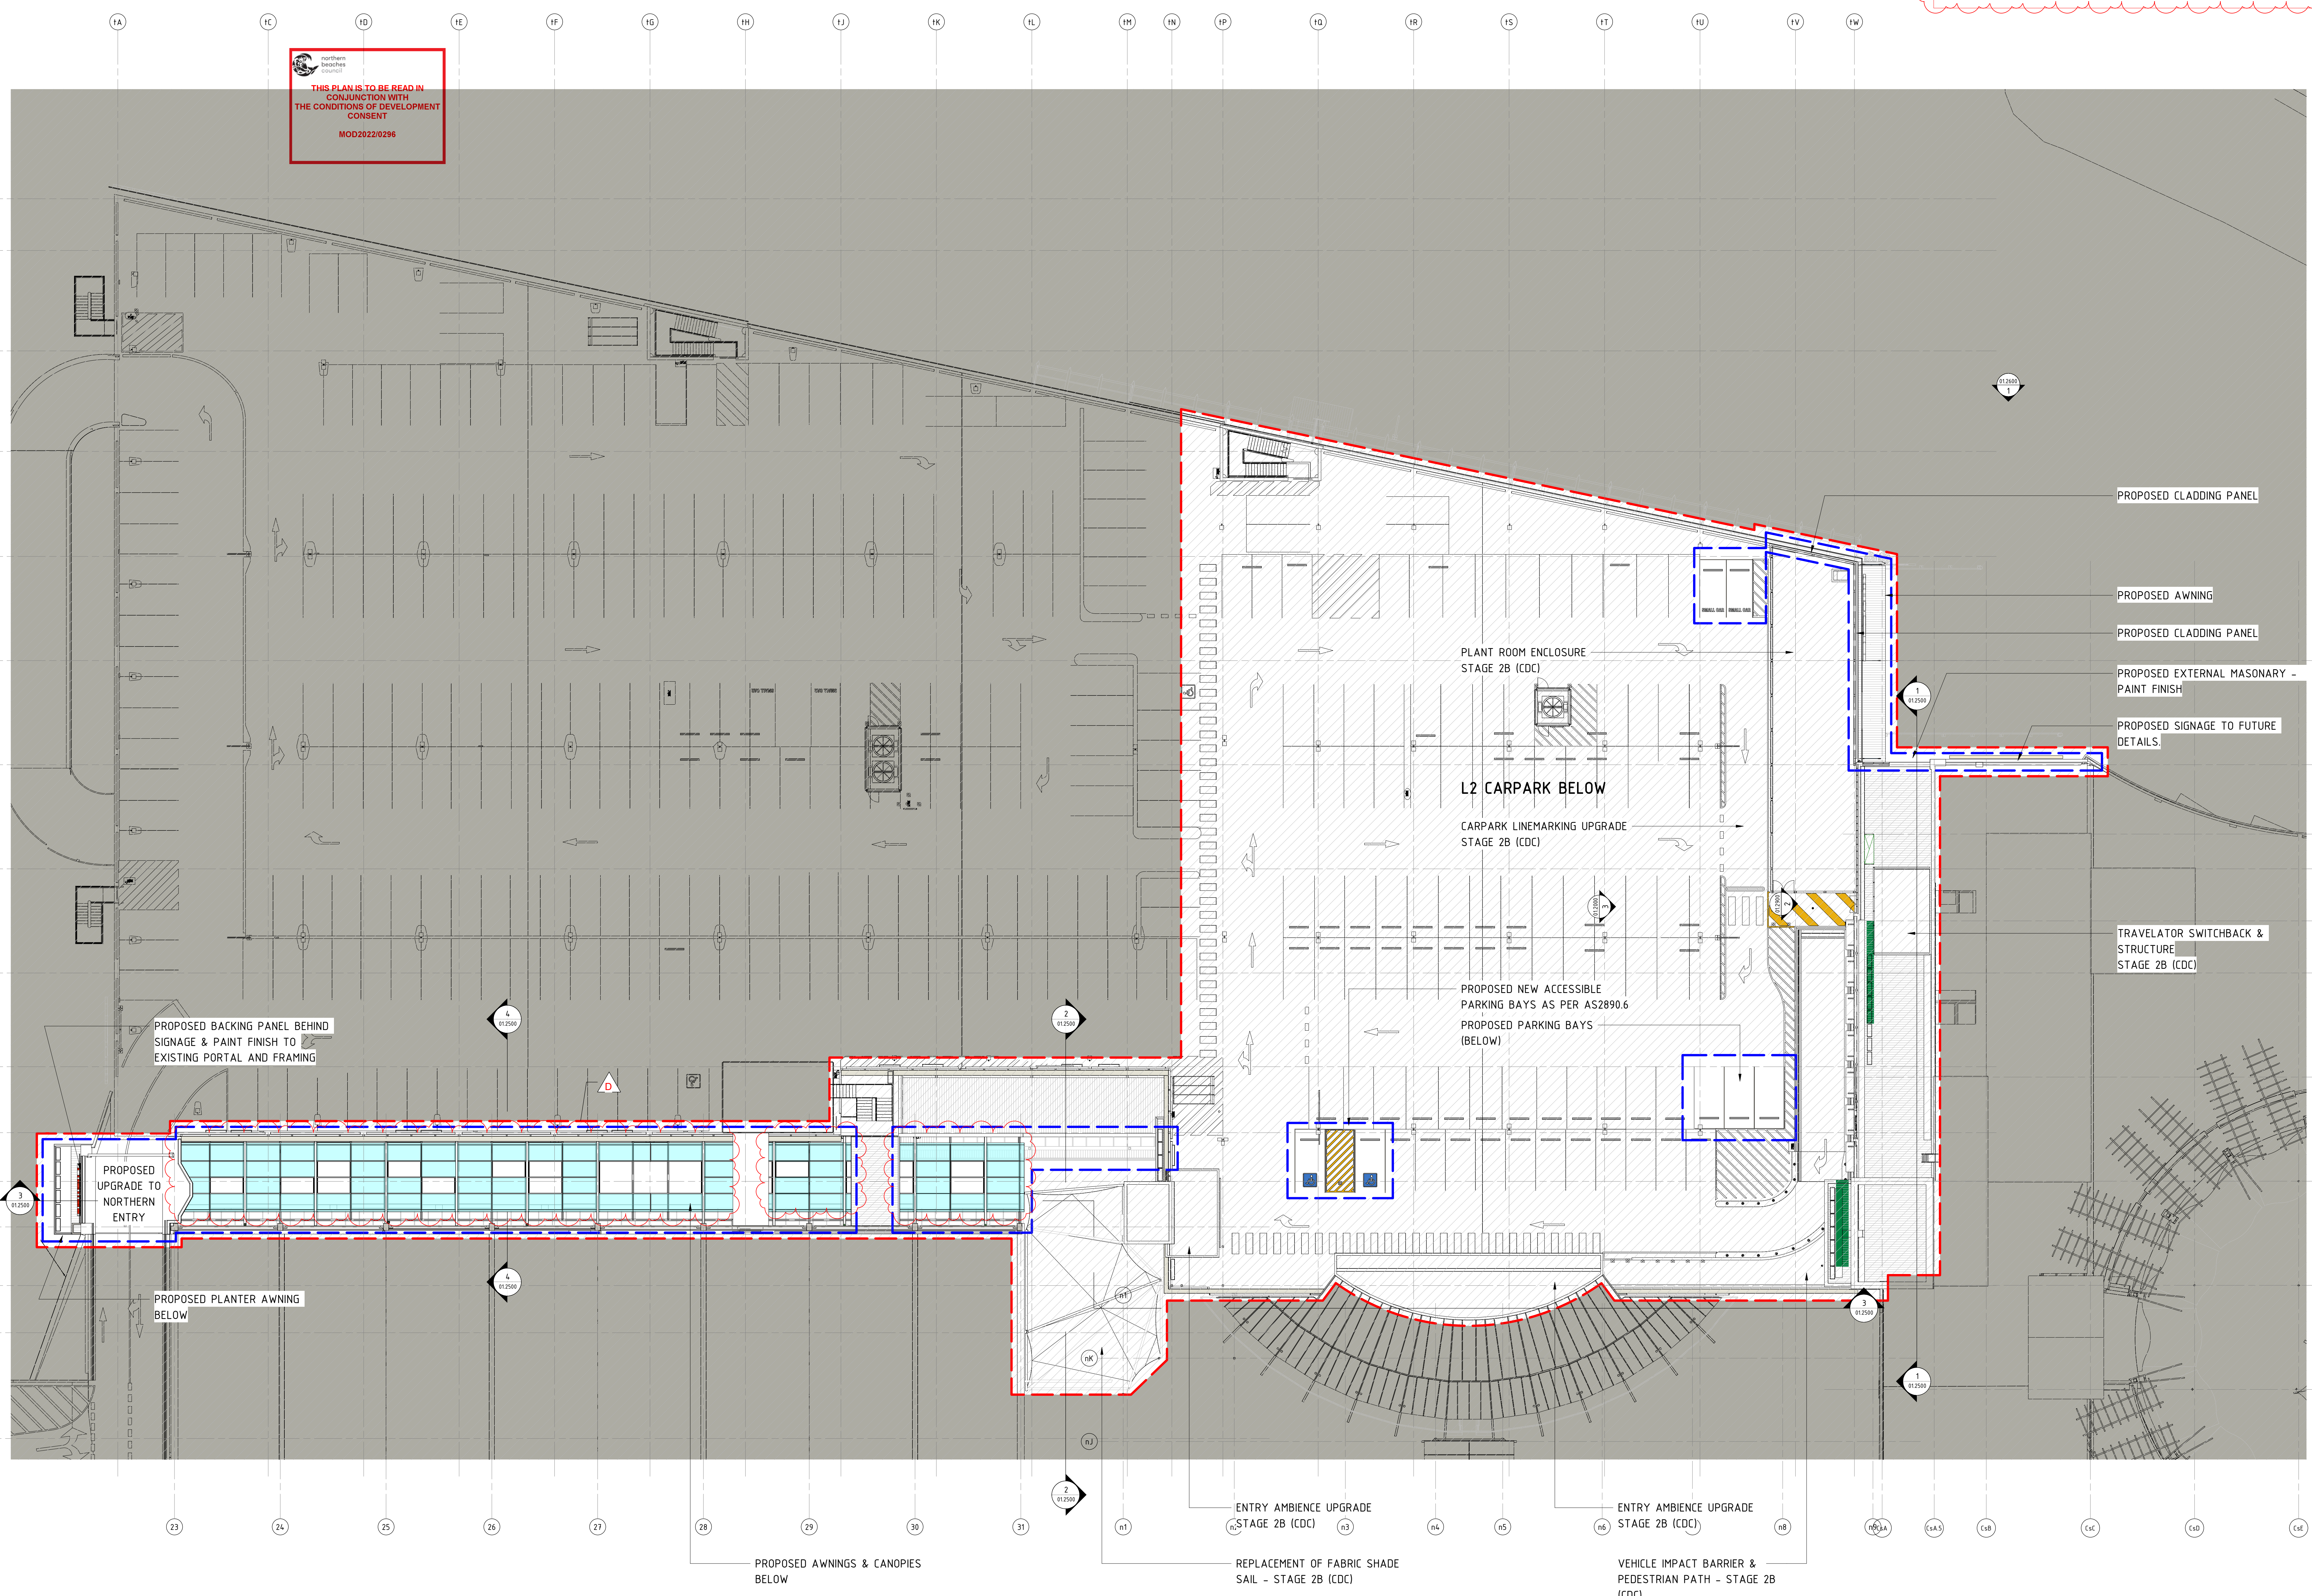

1 STAGE 2B DA - PROPOSED PLAN - ROOF
1 : 200

DEVELOPMENT APPLICATION

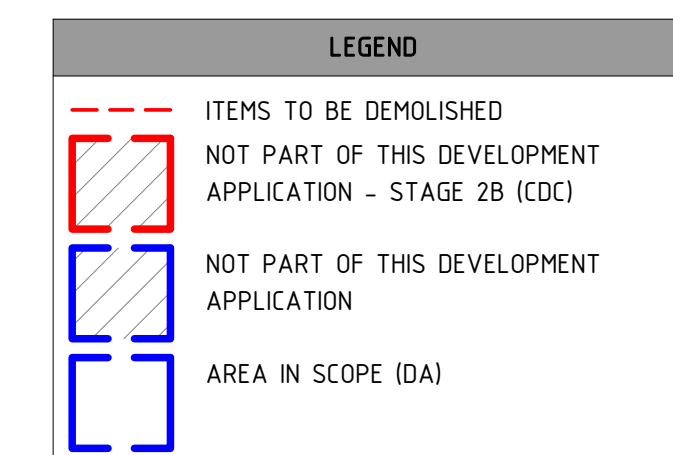

Warringah 2011
DCP Height Plane
RL30


TRAVELATOR SWITCHBACK & STRUCTURE -
STAGE 2B (CDC)

PROPOSED EXTERNAL MASONRY -
PAINT FINISH
PROPOSED LOUVRE


PROPOSED CLADDING
PANEL

WELCOM


SFL 21.200
EX LEVEL 2

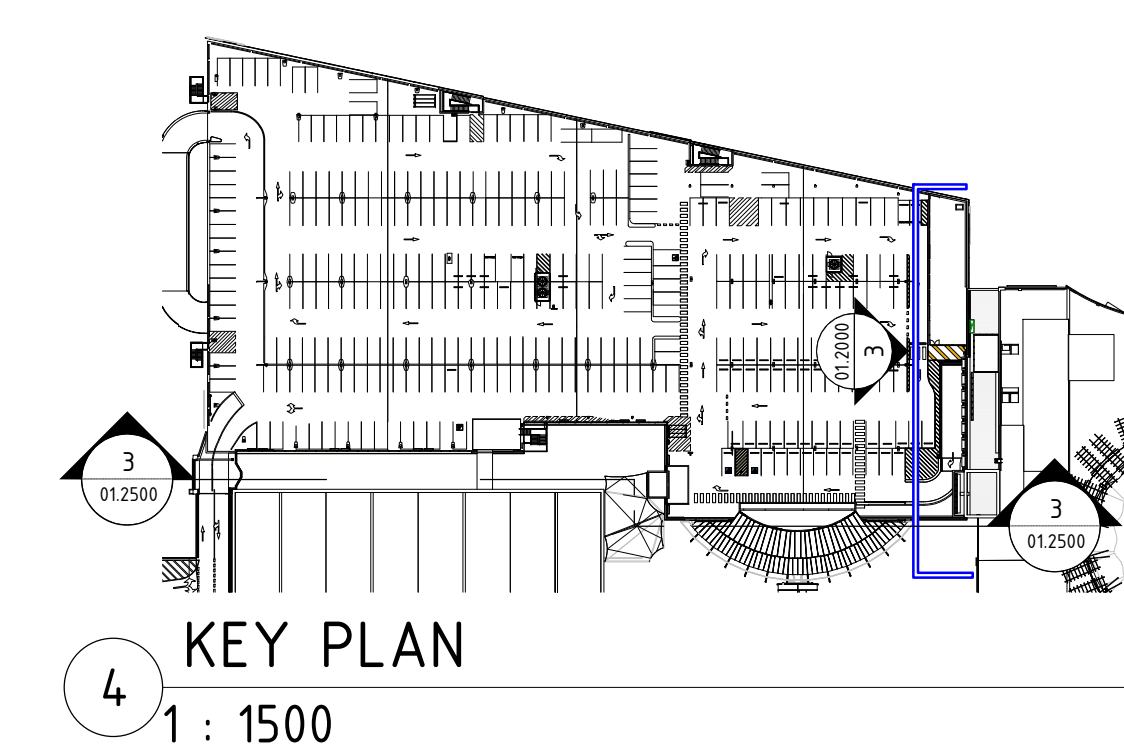


LEGEND	
	ITEMS TO BE DEMOLISHED
	NOT PART OF THIS DEVELOPMENT APPLICATION - STAGE 2B (CDC)
	NOT PART OF THIS DEVELOPMENT APPLICATION
	AREA IN SCOPE (DAI)

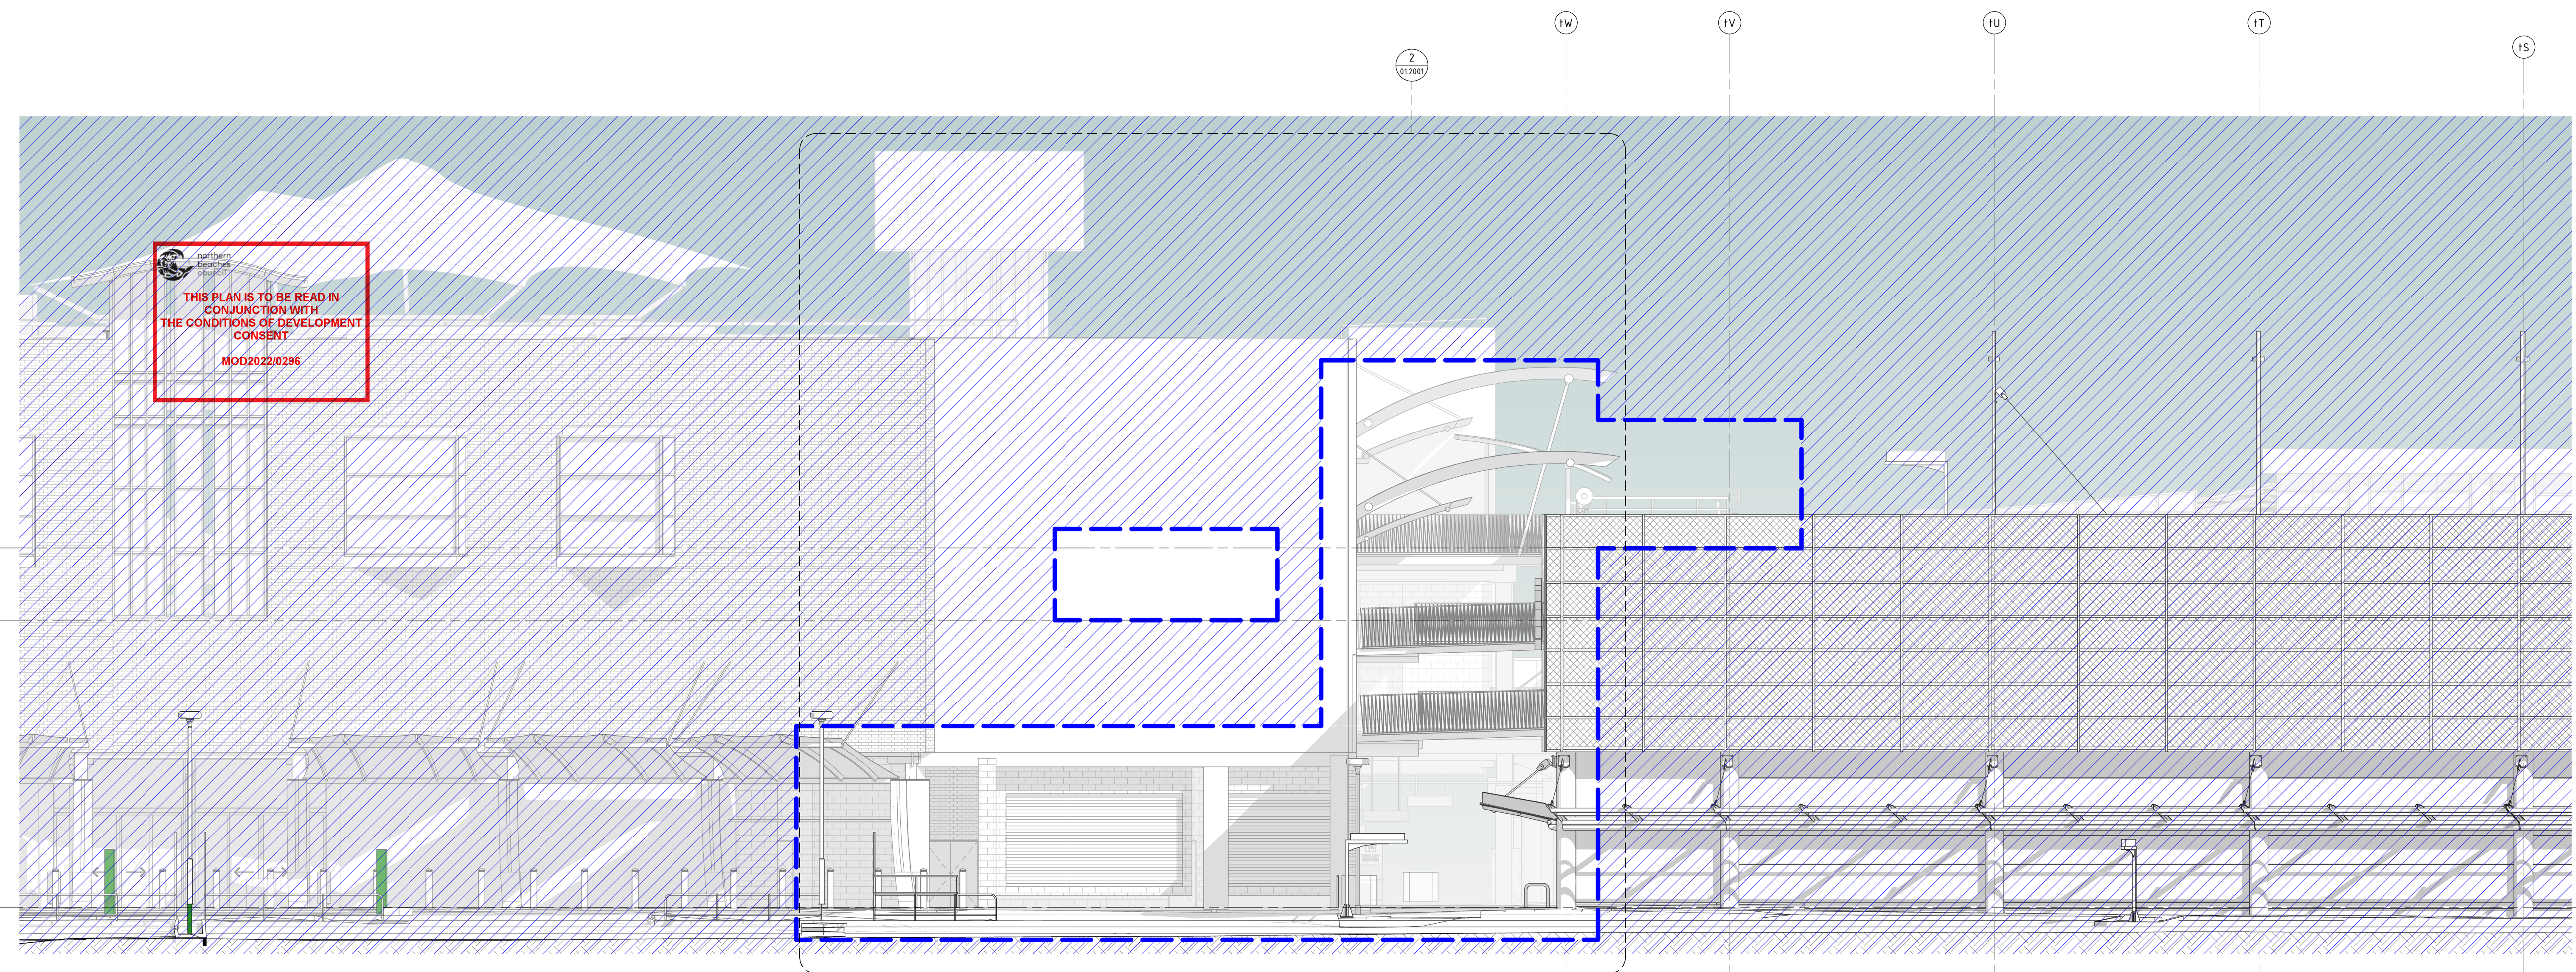

1 STAGE 2B DA - EXISTING EAST ELEVATION
1 : 100

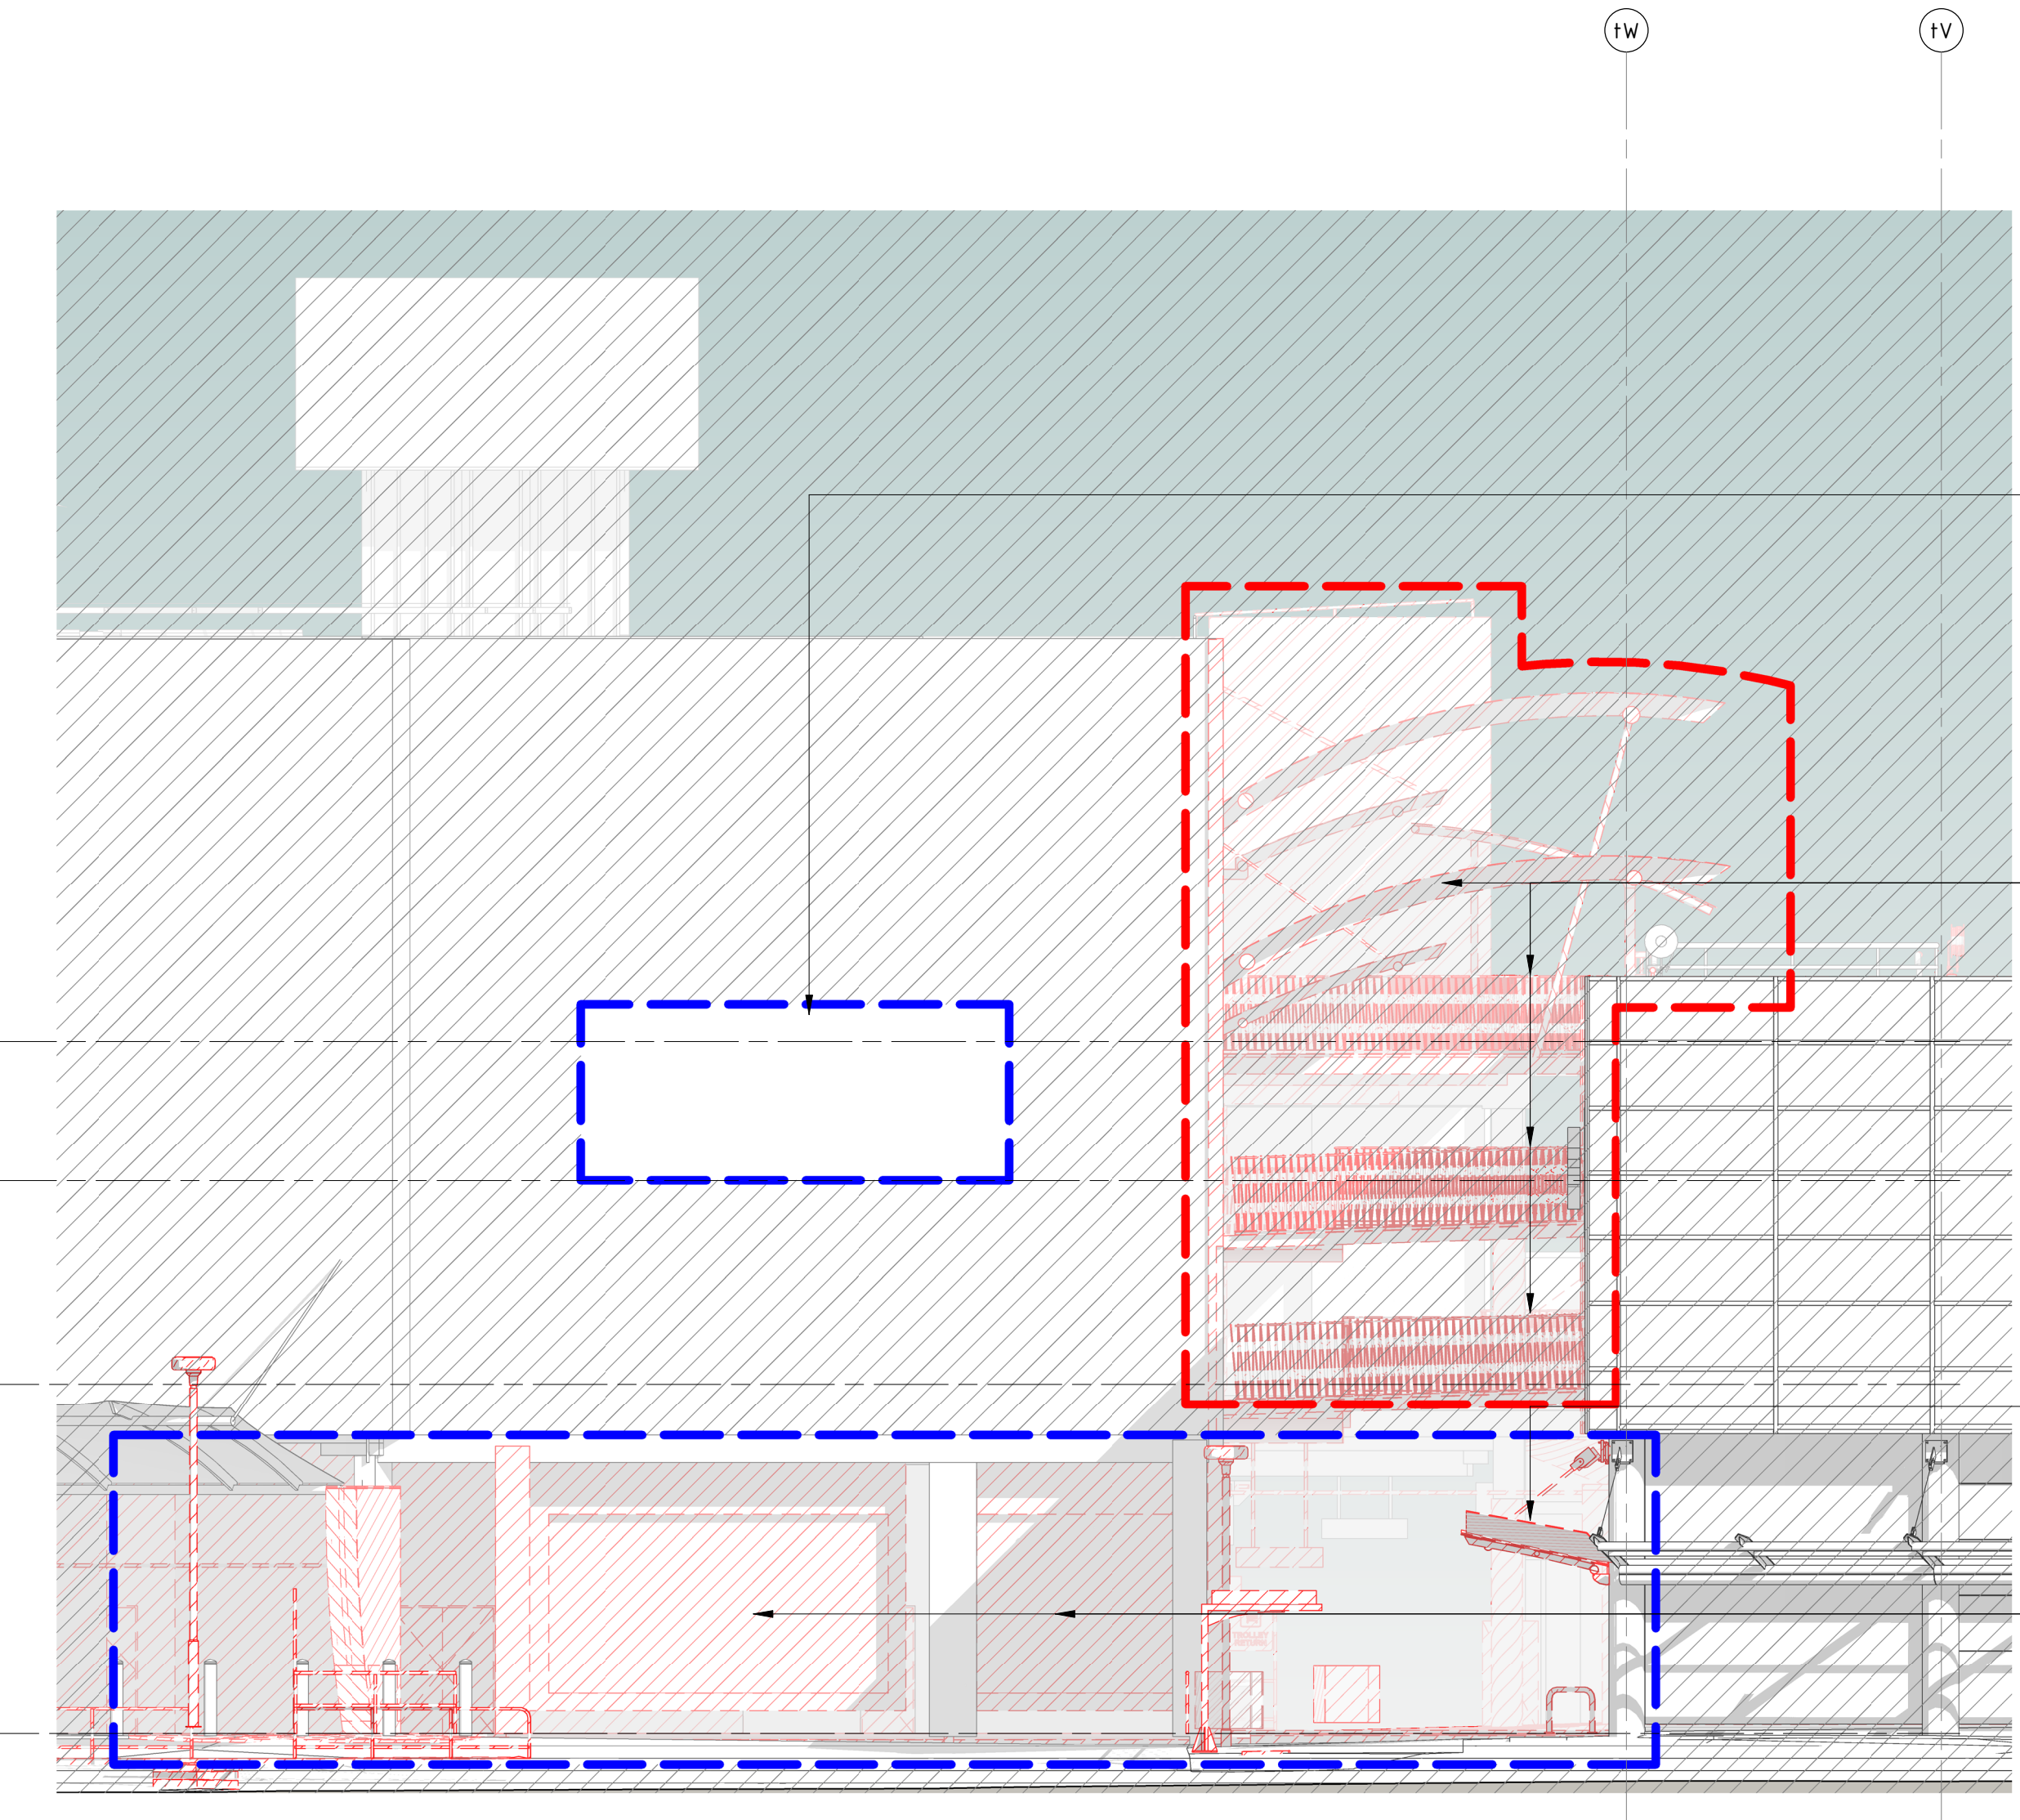

2 STAGE 2B DA - DEMOLITION EAST ELEVATION
1 : 100

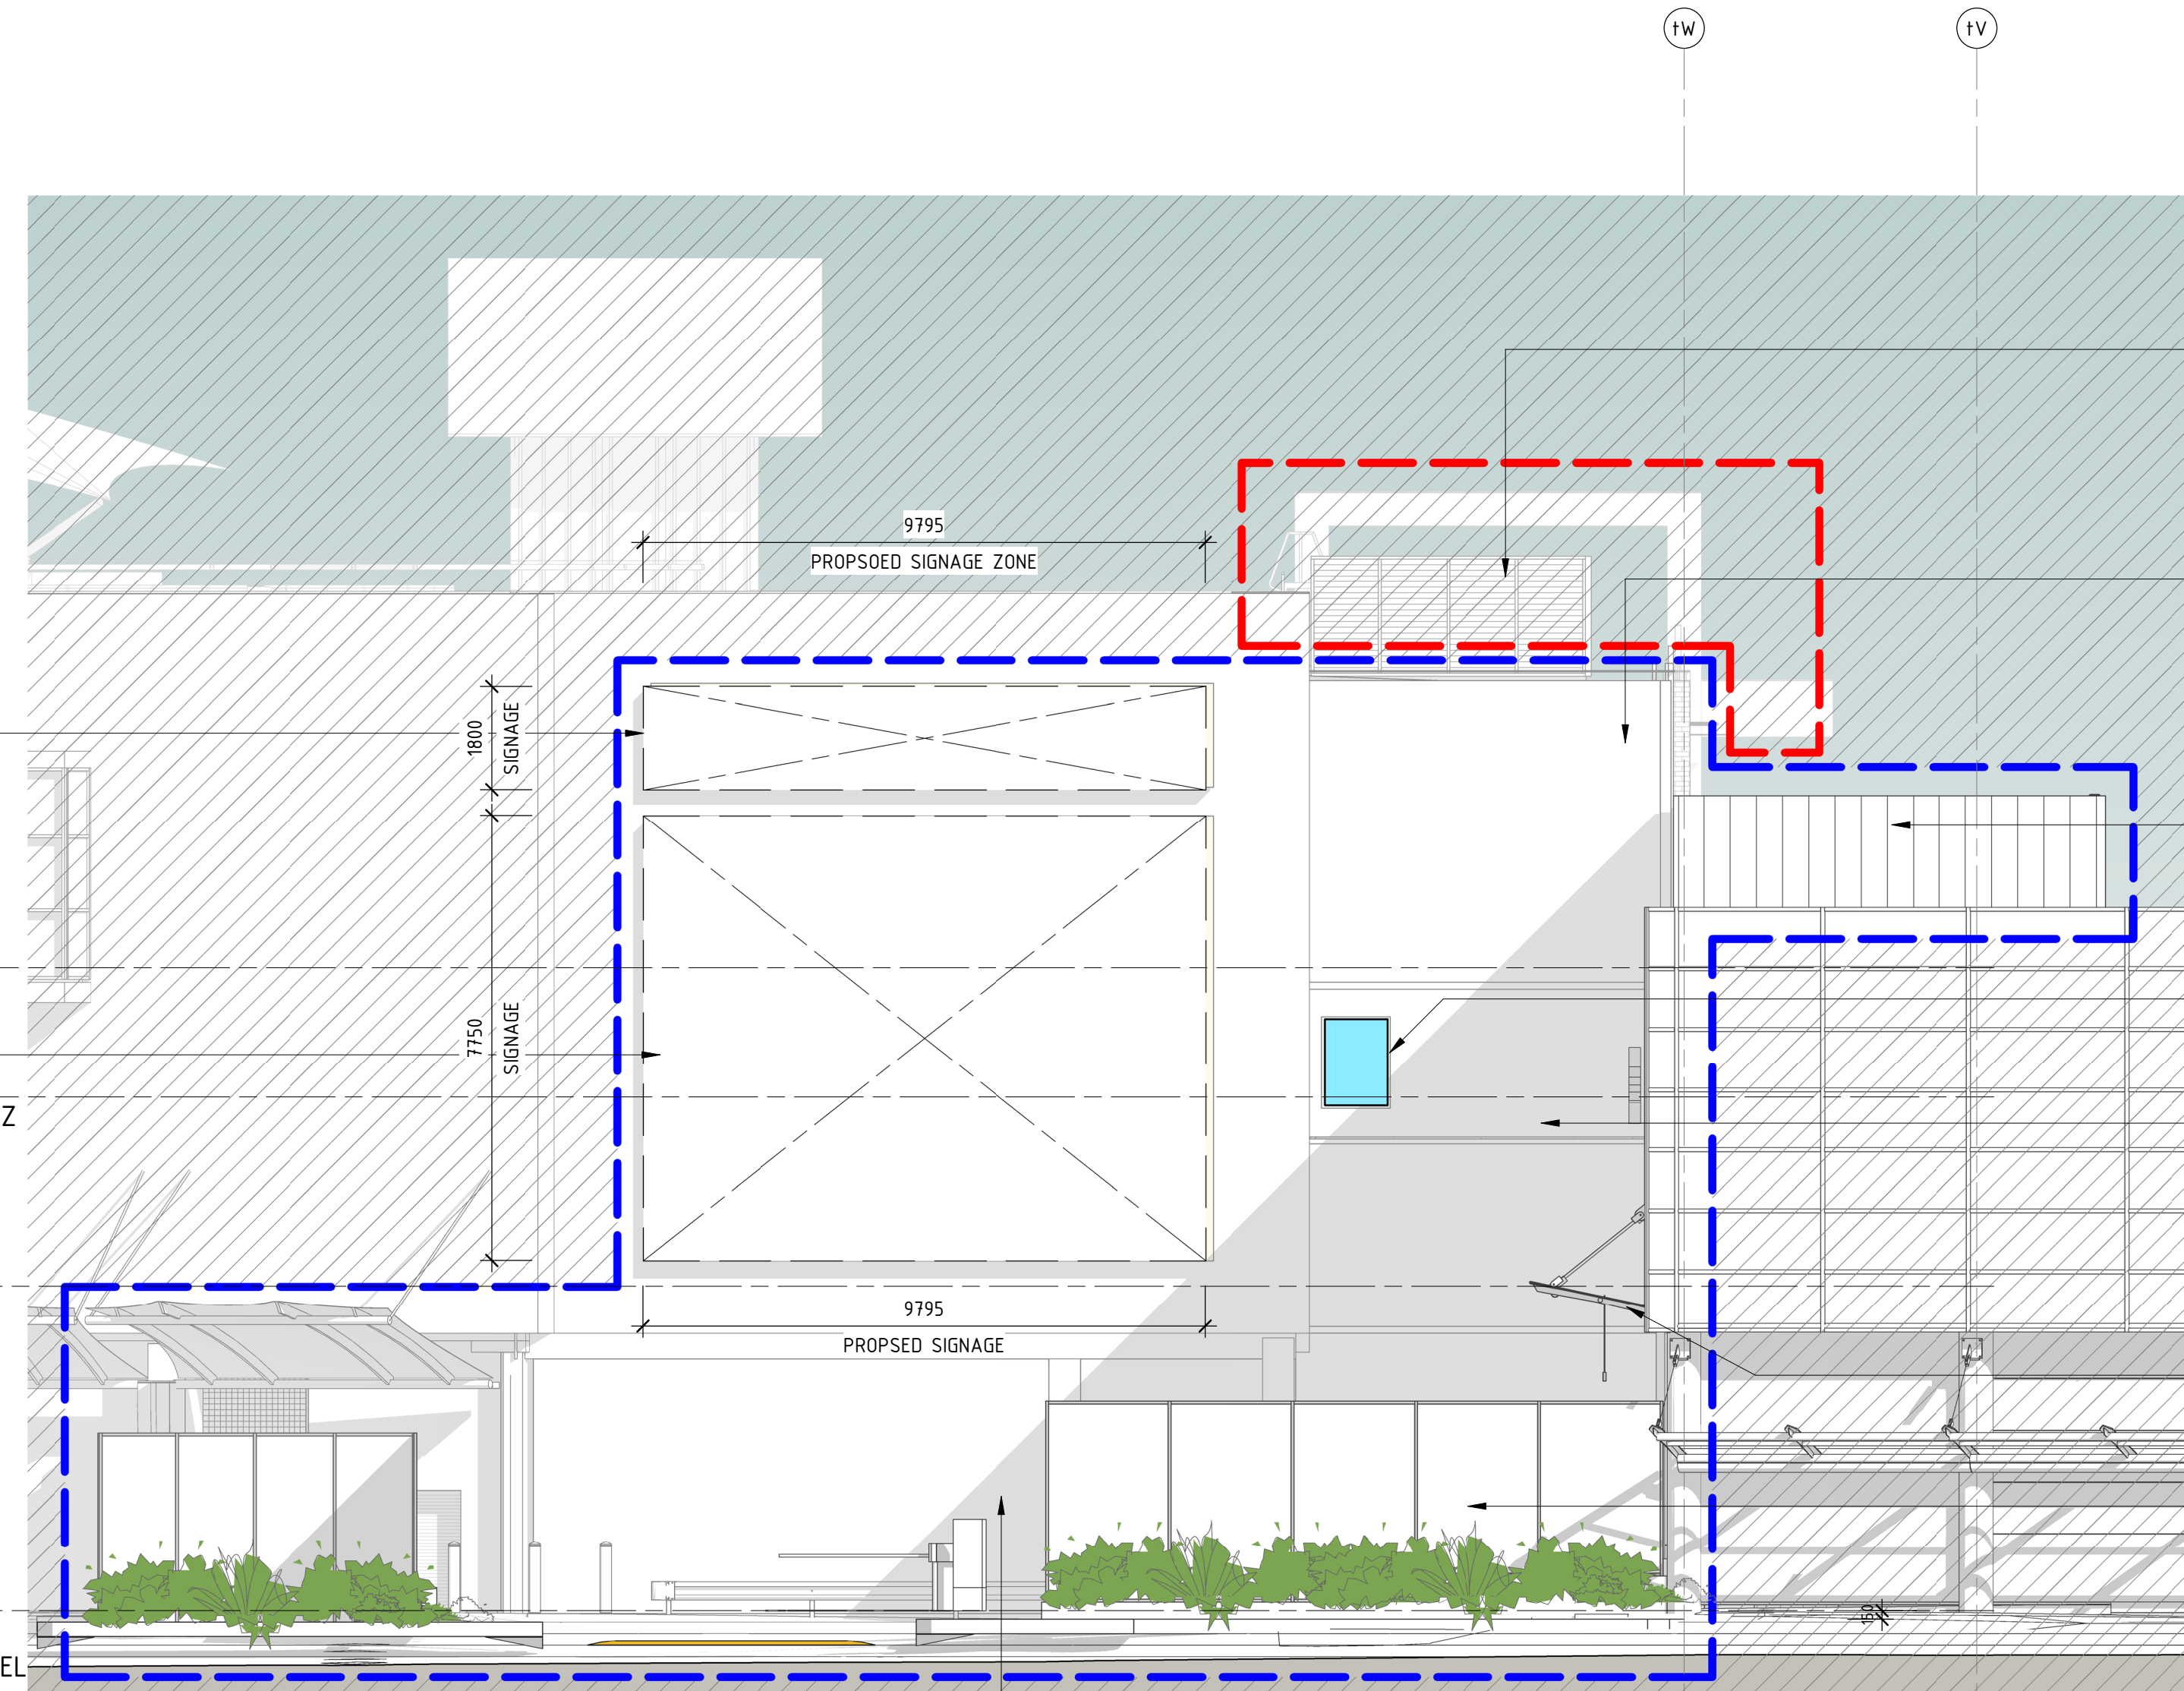


3 STAGE 2B DA - PROPOSED EAST ELEVATION
1 : 100

- DEMO/ RECONFIGURE EXISTING SIGNAGE.
- PROPOSED ILLUMINATED TENANT SIGNAGE TO FUTURE DETAILS
- DEMO EXISTING BREEZEWAY CANOPIES & BALCONIES - STAGE 2B (CDC)
- PROPOSED NON-ILLUMINATED TENANT SIGNAGE TO FUTURE DETAILS
- PARTIALLY DEMO EXISTING AWNING
- DEMO EXISTING LOADING ENCLOSURE

- TRAVELATOR SWITCHBACK & STRUCTURE BEYOND - STAGE 2B (CDC)
- PROPOSED EXTERNAL MASONRY WALL - PAINT FINISH
- PROPOSED CLADDING PANEL
- PROPOSED WINDOW
- PROPOSED EXTERNAL MASONRY WALL - PAINT FINISH
- PROPOSED AWNING
- PROPOSED SCREEN WALL WITH LANDSCAPE PLANTER - REFER TO LANDSCAPE ARCHITECT'S DETAILS



VERTICAL EXPRESSED CLADDING PANEL

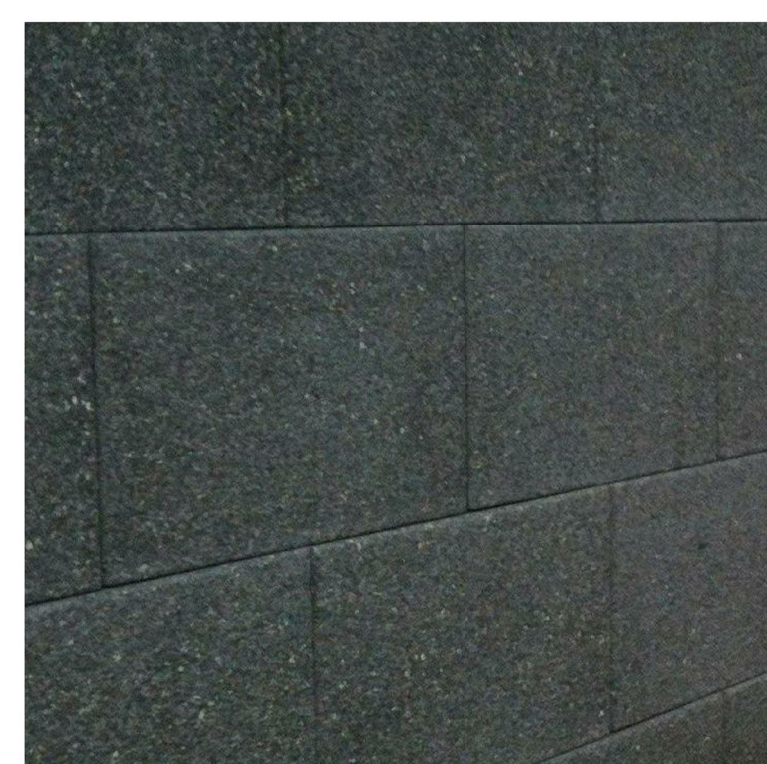


PAINTED MASONRY



SCREEN WALL WITH LANDSCAPE




METAL AWNING

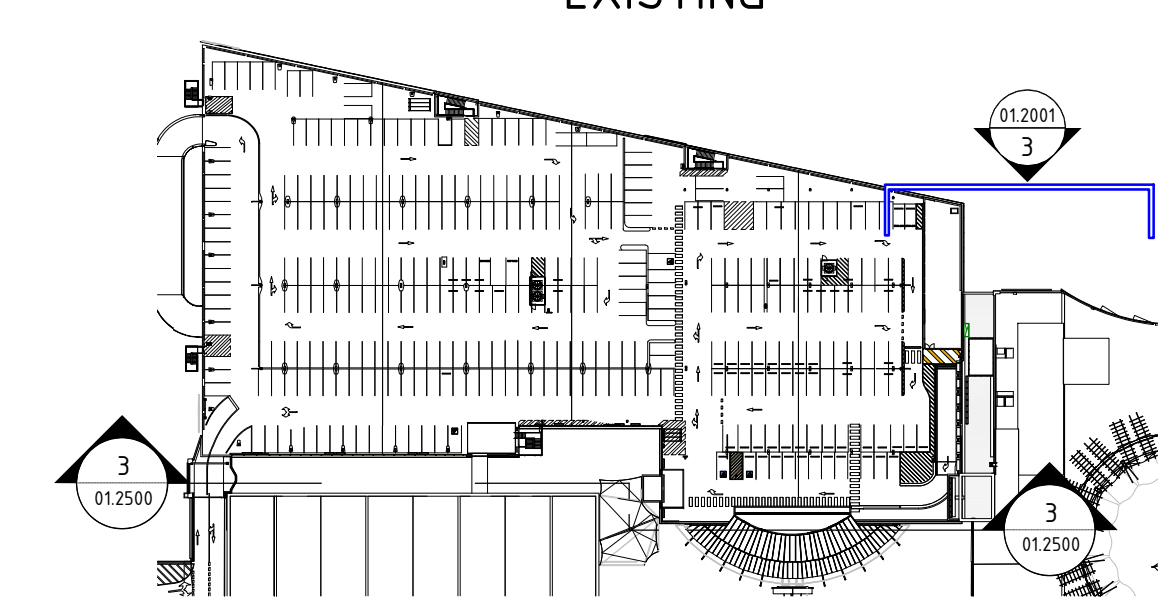


4 KEY PLAN
1 : 1500

DEVELOPMENT APPLICATION

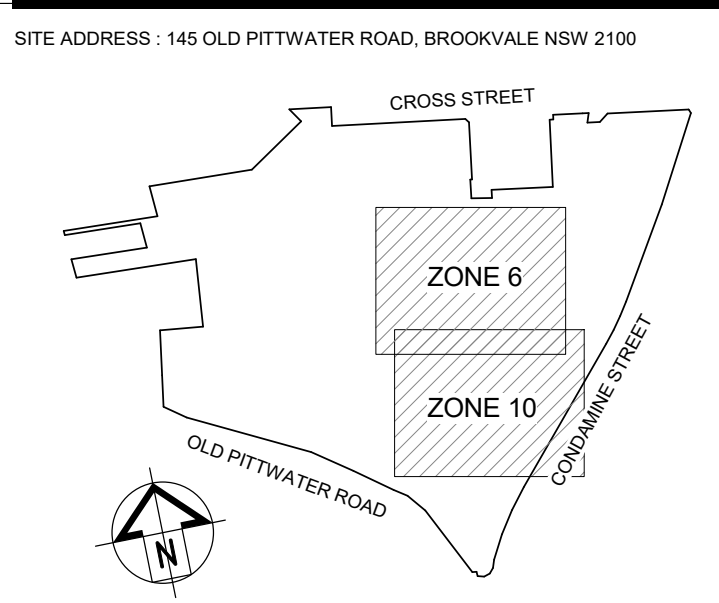

AMPCAPITAL

SCENTRE GROUP
Scentre Design & Construction
"people protecting people"

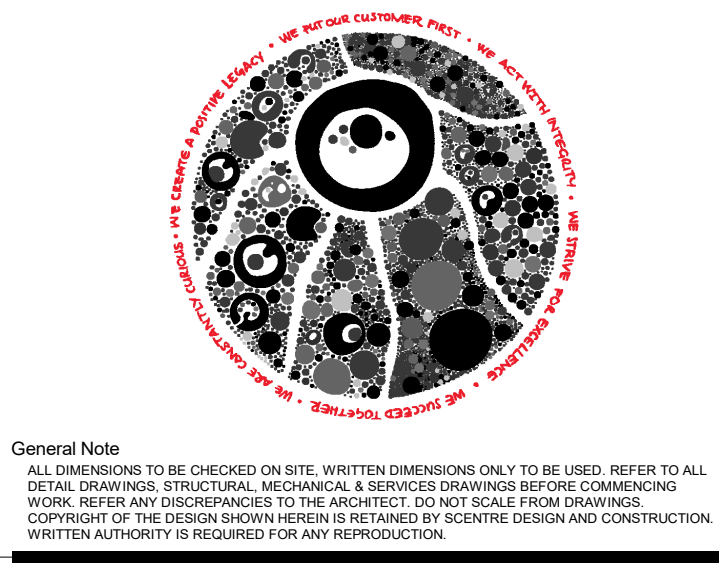

SCENTRE GROUP
Creating Extra-ordinary Places. Connecting & Enriching Communities

WARRINGAH
DEVELOPMENT APPLICATION
Scentre Design and Construction Pty Limited
85 Castlereagh Street Sydney NSW 2000
Phone (02) 8558 7000 Fax (02) 8508 8500
GPO Box 4004 Sydney NSW 2001
NCA 1000 267 261

STAGE 2B EAST ELEVATIONS	
Drawing Scale 1:100	Scale Bar 1:1 0 10 20 30 40 50
Project No. D11761	Plot Date 23/05/2022 1:27:38 PM
Drawing No.	Revision
SDC-01.2001	D



 **THIS PLAN IS TO BE READ IN CONJUNCTION WITH THE CONDITIONS OF DEVELOPMENT CONSENT**
MOD2022/0296

REVISIONS:


DA MODIFICATIONS AS CLOUDED
- INDICATION OF DEVELOPMENT APPROVAL EXTENTS AS PER THE UPDATED LEGEND

LEGEND

--- ITEMS TO BE DEMOLISHED
NOT PART OF THIS DEVELOPMENT APPLICATION - STAGE 2B (DCI)
--- NOT PART OF THIS DEVELOPMENT APPLICATION
--- AREA IN SCOPE (DAI)

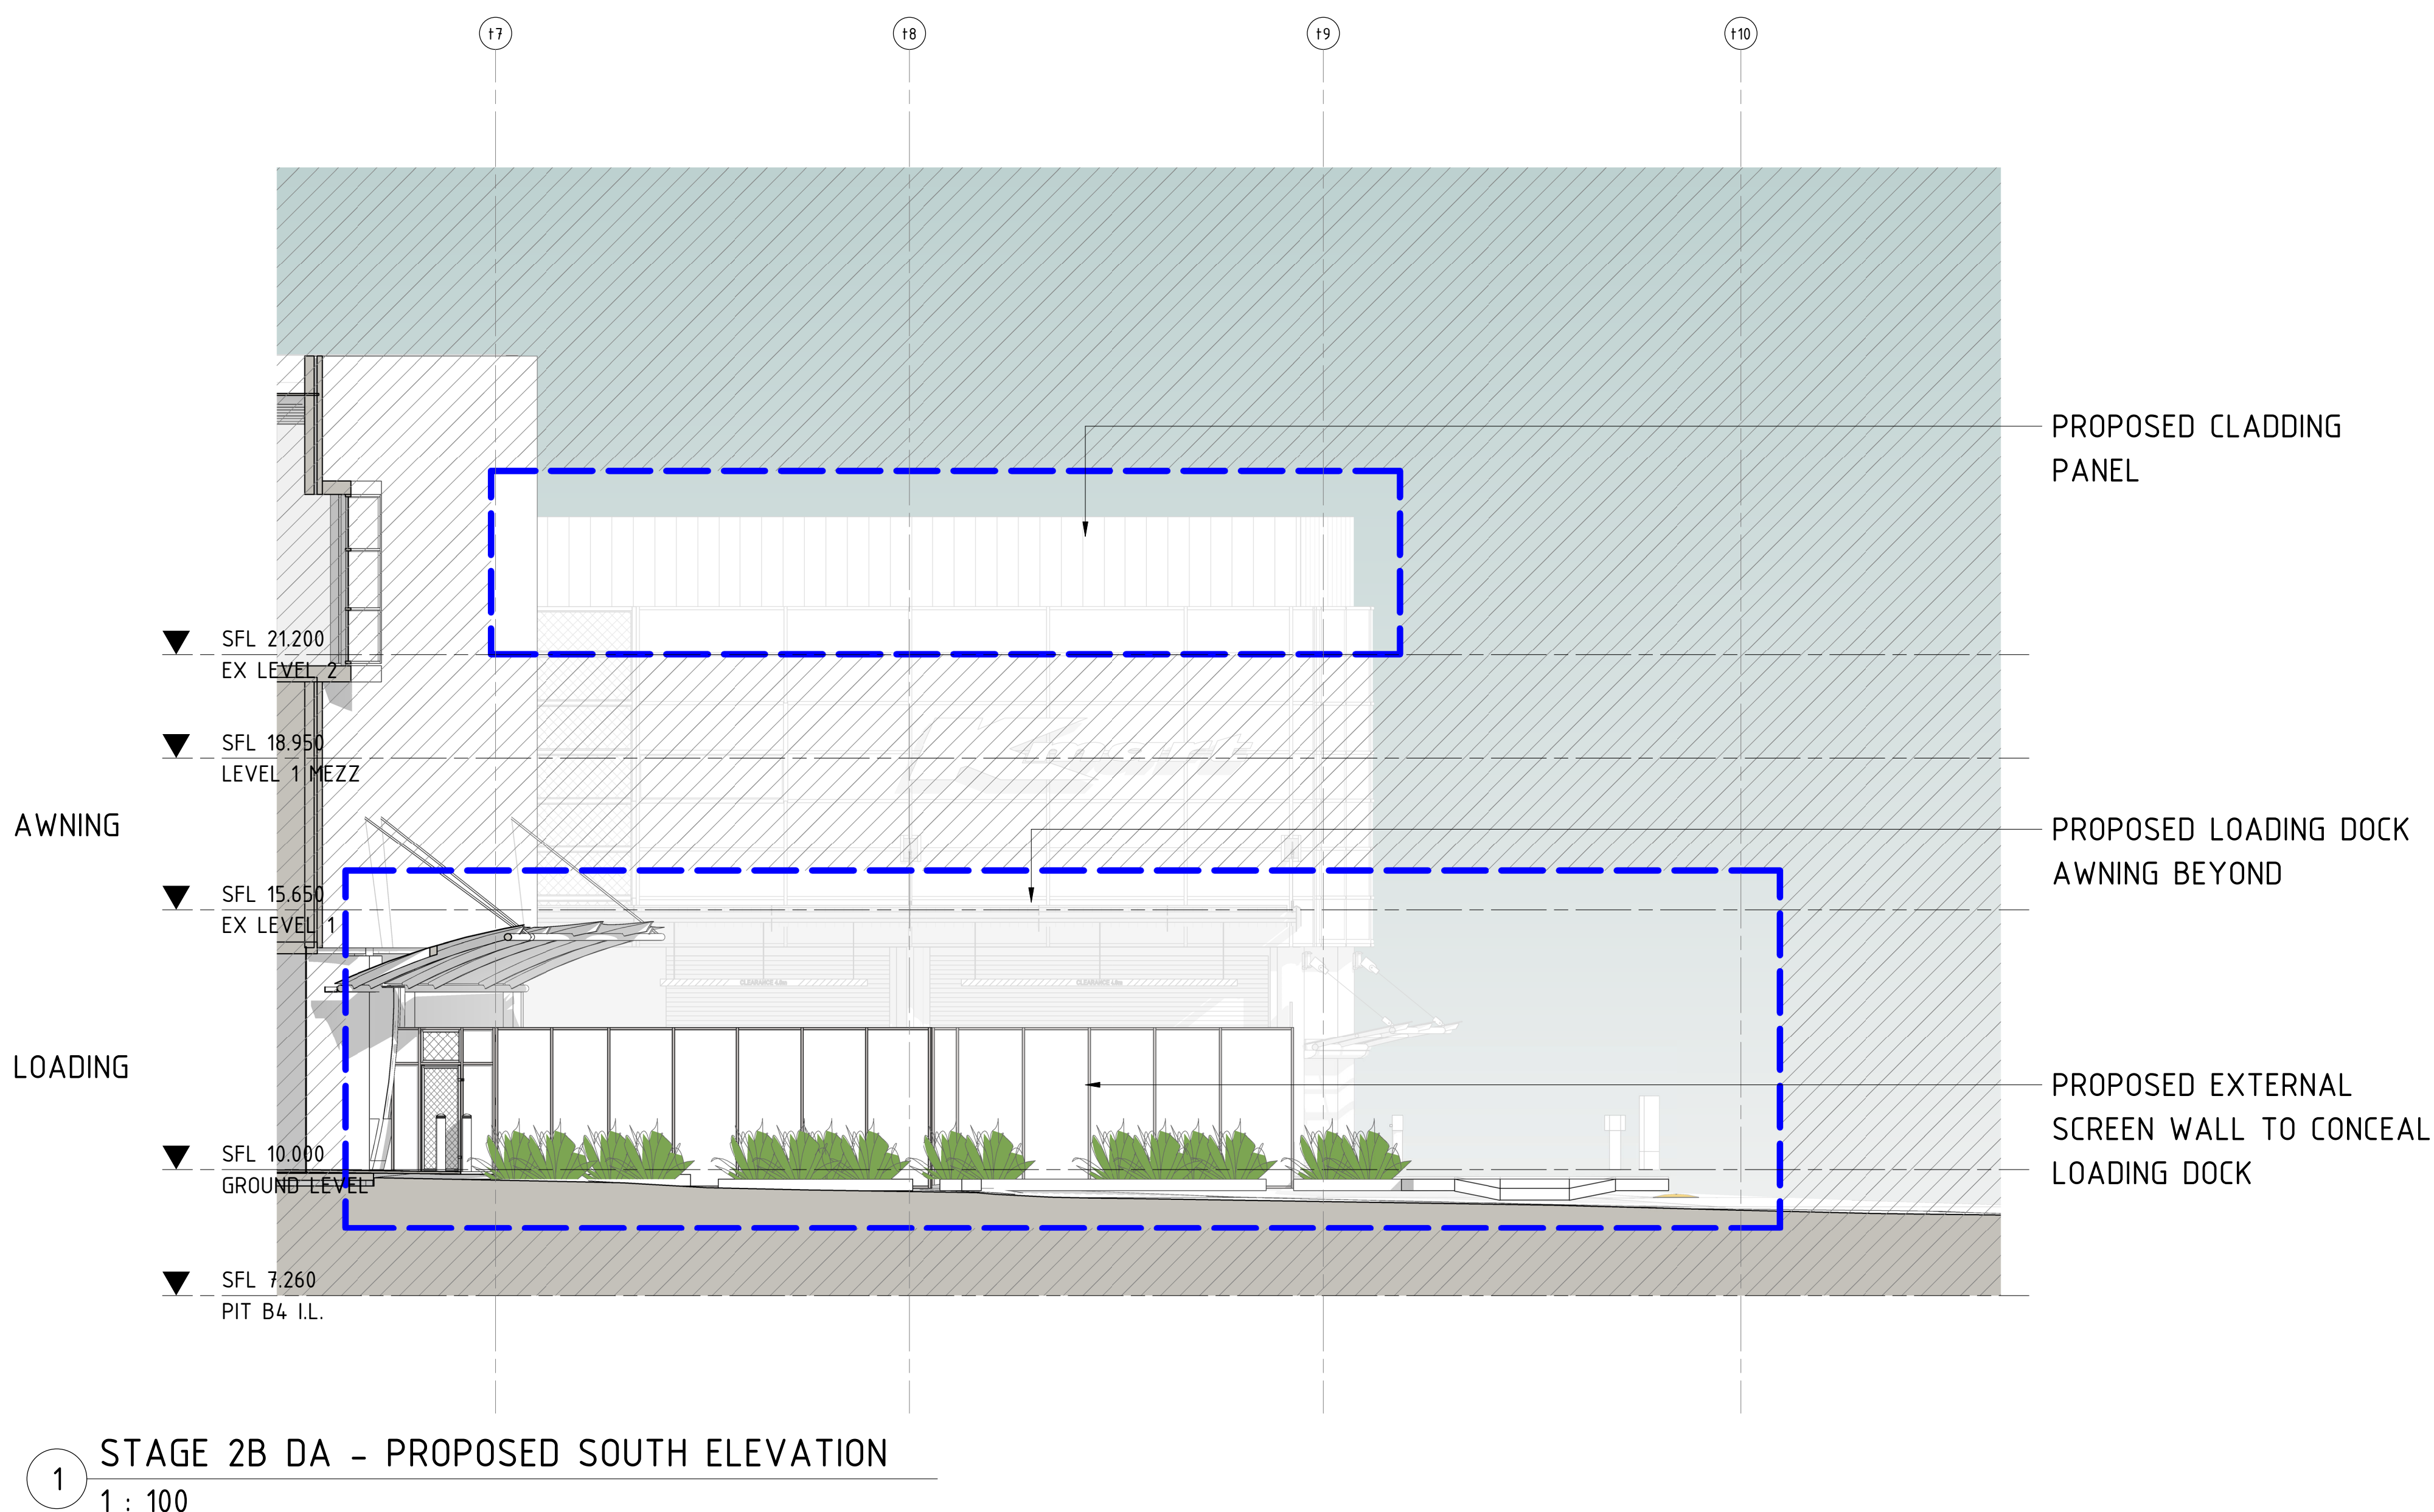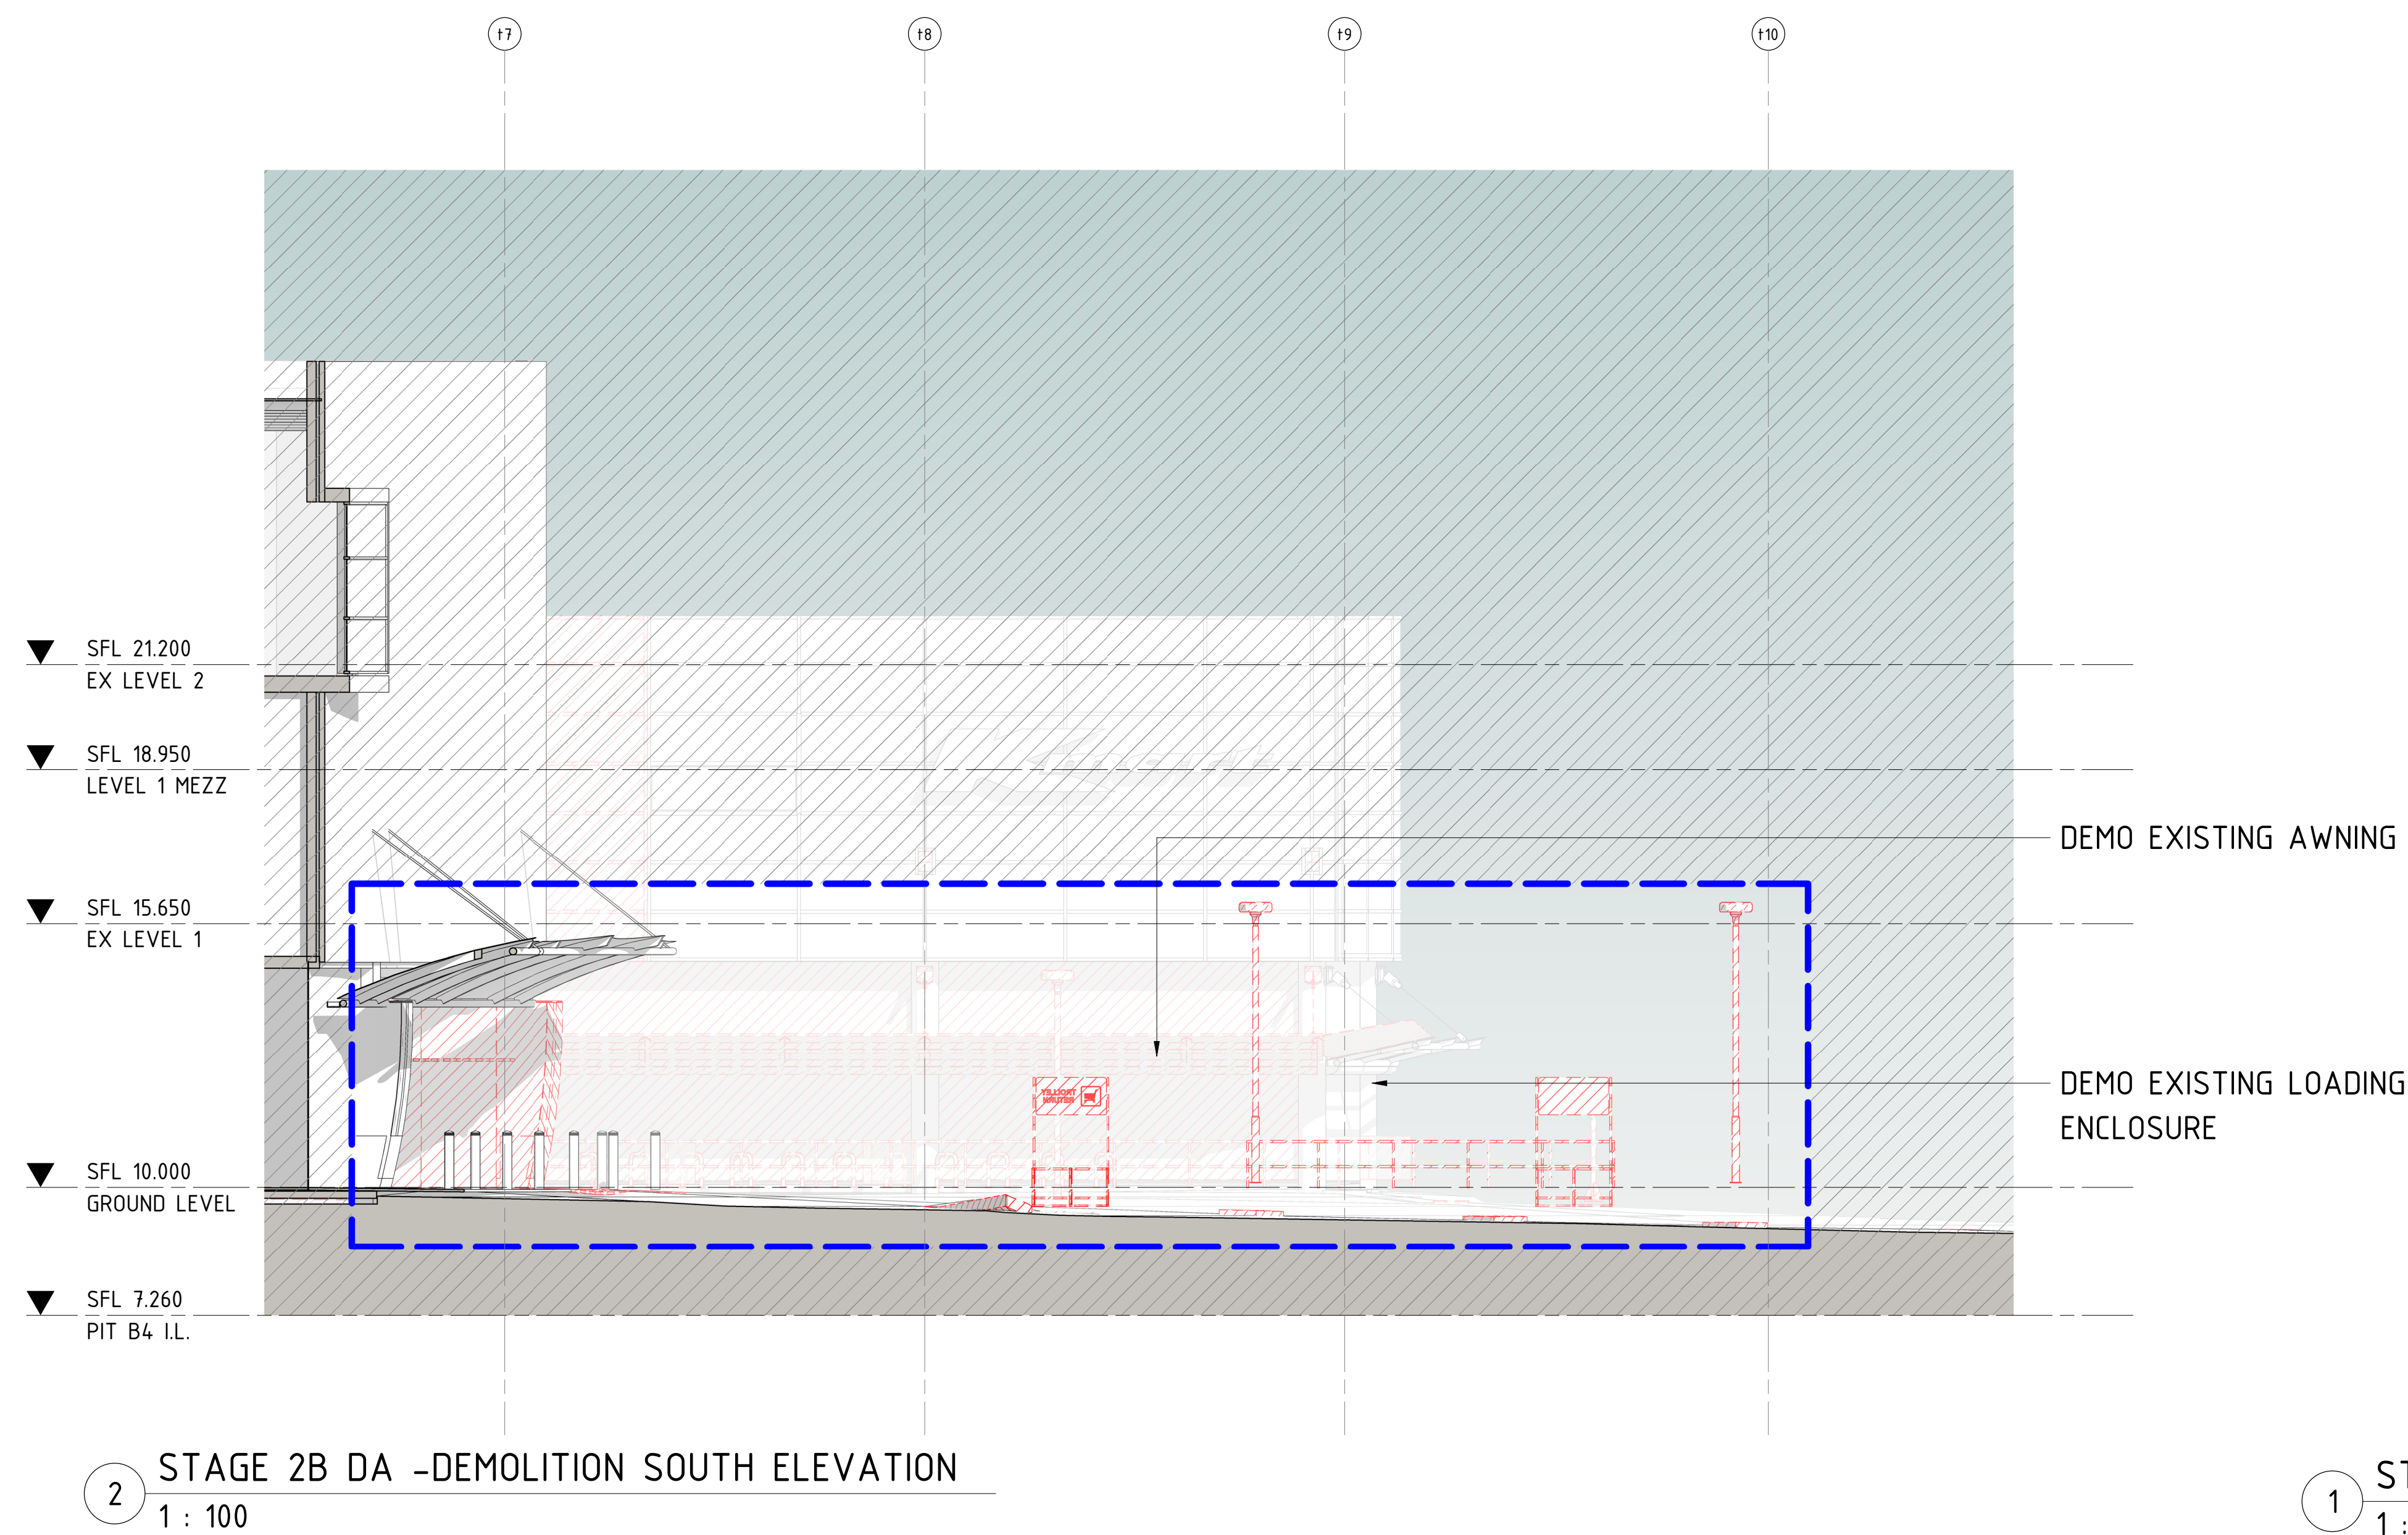

VERTICAL EXPRESSED CLADDING PANEL

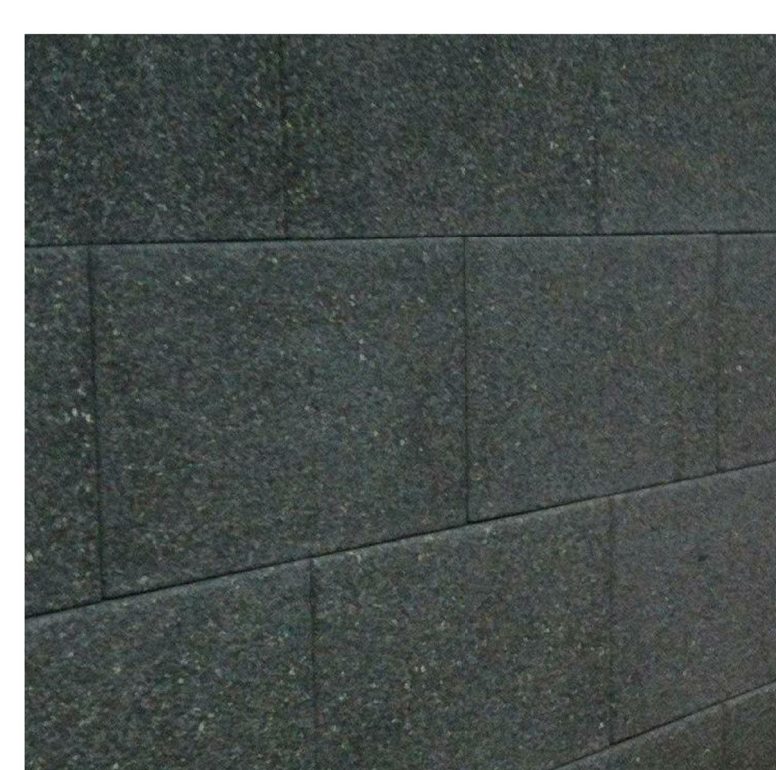


PAINTED MASONRY



SCREEN WALL WITH LANDSCAPE



METAL AWNING

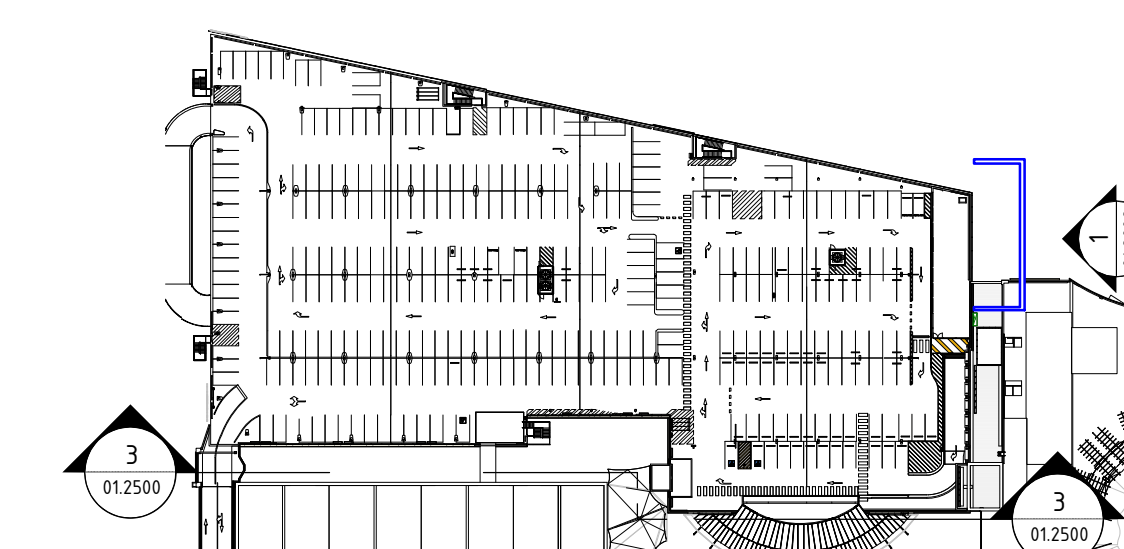

3 KEY PLAN
1 : 1500

AMP CAPITAL

SCENTRE GROUP

Scentre Design & Construction
"people protecting people"



General Note

ALL INFORMATION TO BE OBTAINED FROM THE SCENTRE GROUP ONLY TO BE USED FOR THE PURPOSES OF THE DEVELOPMENT APPLICATION. THE SCENTRE GROUP IS NOT RESPONSIBLE FOR ANY INFORMATION OBTAINED FROM ANY OTHER SOURCE. THE SCENTRE GROUP IS NOT RESPONSIBLE FOR ANY INFORMATION OBTAINED FROM ANY OTHER SOURCE.

SCENTRE GROUP

Creating Extra-ordinary Places. Connecting & Enriching Communities

WARRINGAH

DEVELOPMENT APPLICATION

Scentre Design and Construction Pty Limited
85 Castlereagh Street Sydney NSW 2000
Phone (02) 9558 7000 Fax (02) 9558 8500
GPO Box 4004 Sydney NSW 2001
ACN 100 287 261

Title

STAGE 2B
SOUTH ELEVATIONS

Drawing Scale
1:100

Scale Bar 1:1

0 10 20 30 40 50

Project No.

D11761

Plot Date

23/05/2022


1:20:14 PM

Drawing No.

Revision

SDC-01.2002

C

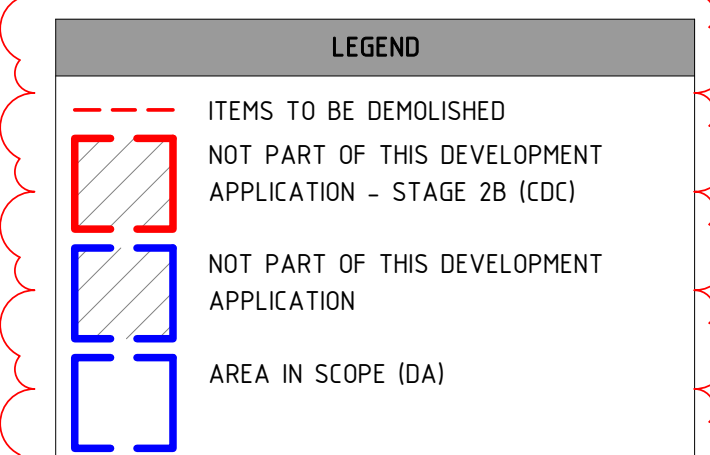

DEMOLISH EXISTING AWNING

15 14 13 12 g16 11 g15

Target

Westfield

POST

Architectural section drawing of a building facade, showing a central entrance area with a large glass portal. The drawing includes various annotations and level markers:


- Annotations:**
 - BACKING PANEL BEHIND NEW SIGNAGE.
 - PROPOSED PLANTER AWNING
 - PAINT FINISH TO EXISTING PORTAL & FRAMING
 - PROPOSED MASONRY CLADDING TO BASE OF PORTAL
- Level Markers (on the left):**
 - SFL 21.200 EX LEVEL 2
 - SFL 18.950 LEVEL 1 MEZZ
 - SFL 15.650 EX LEVEL 1
 - SFL 10.000 GROUND LEVEL
- Grid Lines (at the top):** 15, 14, 13, 12, 916, 11, 915
- Structural Elements:** The drawing shows a multi-story building with a central glass portal, a planter awning, and a masonry cladding at the base. The ground level is marked with a dashed line.

A close-up photograph of a wall constructed from rectangular stone tiles. The tiles are light beige or tan in color, with a rough, textured surface that shows natural stone grain and some darker, possibly mineral-rich, veins. The tiles are arranged in a regular grid pattern, separated by thin, dark grey or black mortar joints. The lighting is even, highlighting the texture of the stone.


This architectural section drawing illustrates the internal structure of a building with a sloped roof. The drawing shows multiple levels, including a ground floor and upper floors. A prominent feature is a large, open space on the right side, which appears to be a hall or a large room. The roof is shown with a series of parallel lines indicating its slope. The drawing is a black and white line drawing, typical of architectural plans.

4 KEY PLAN
1 : 1500




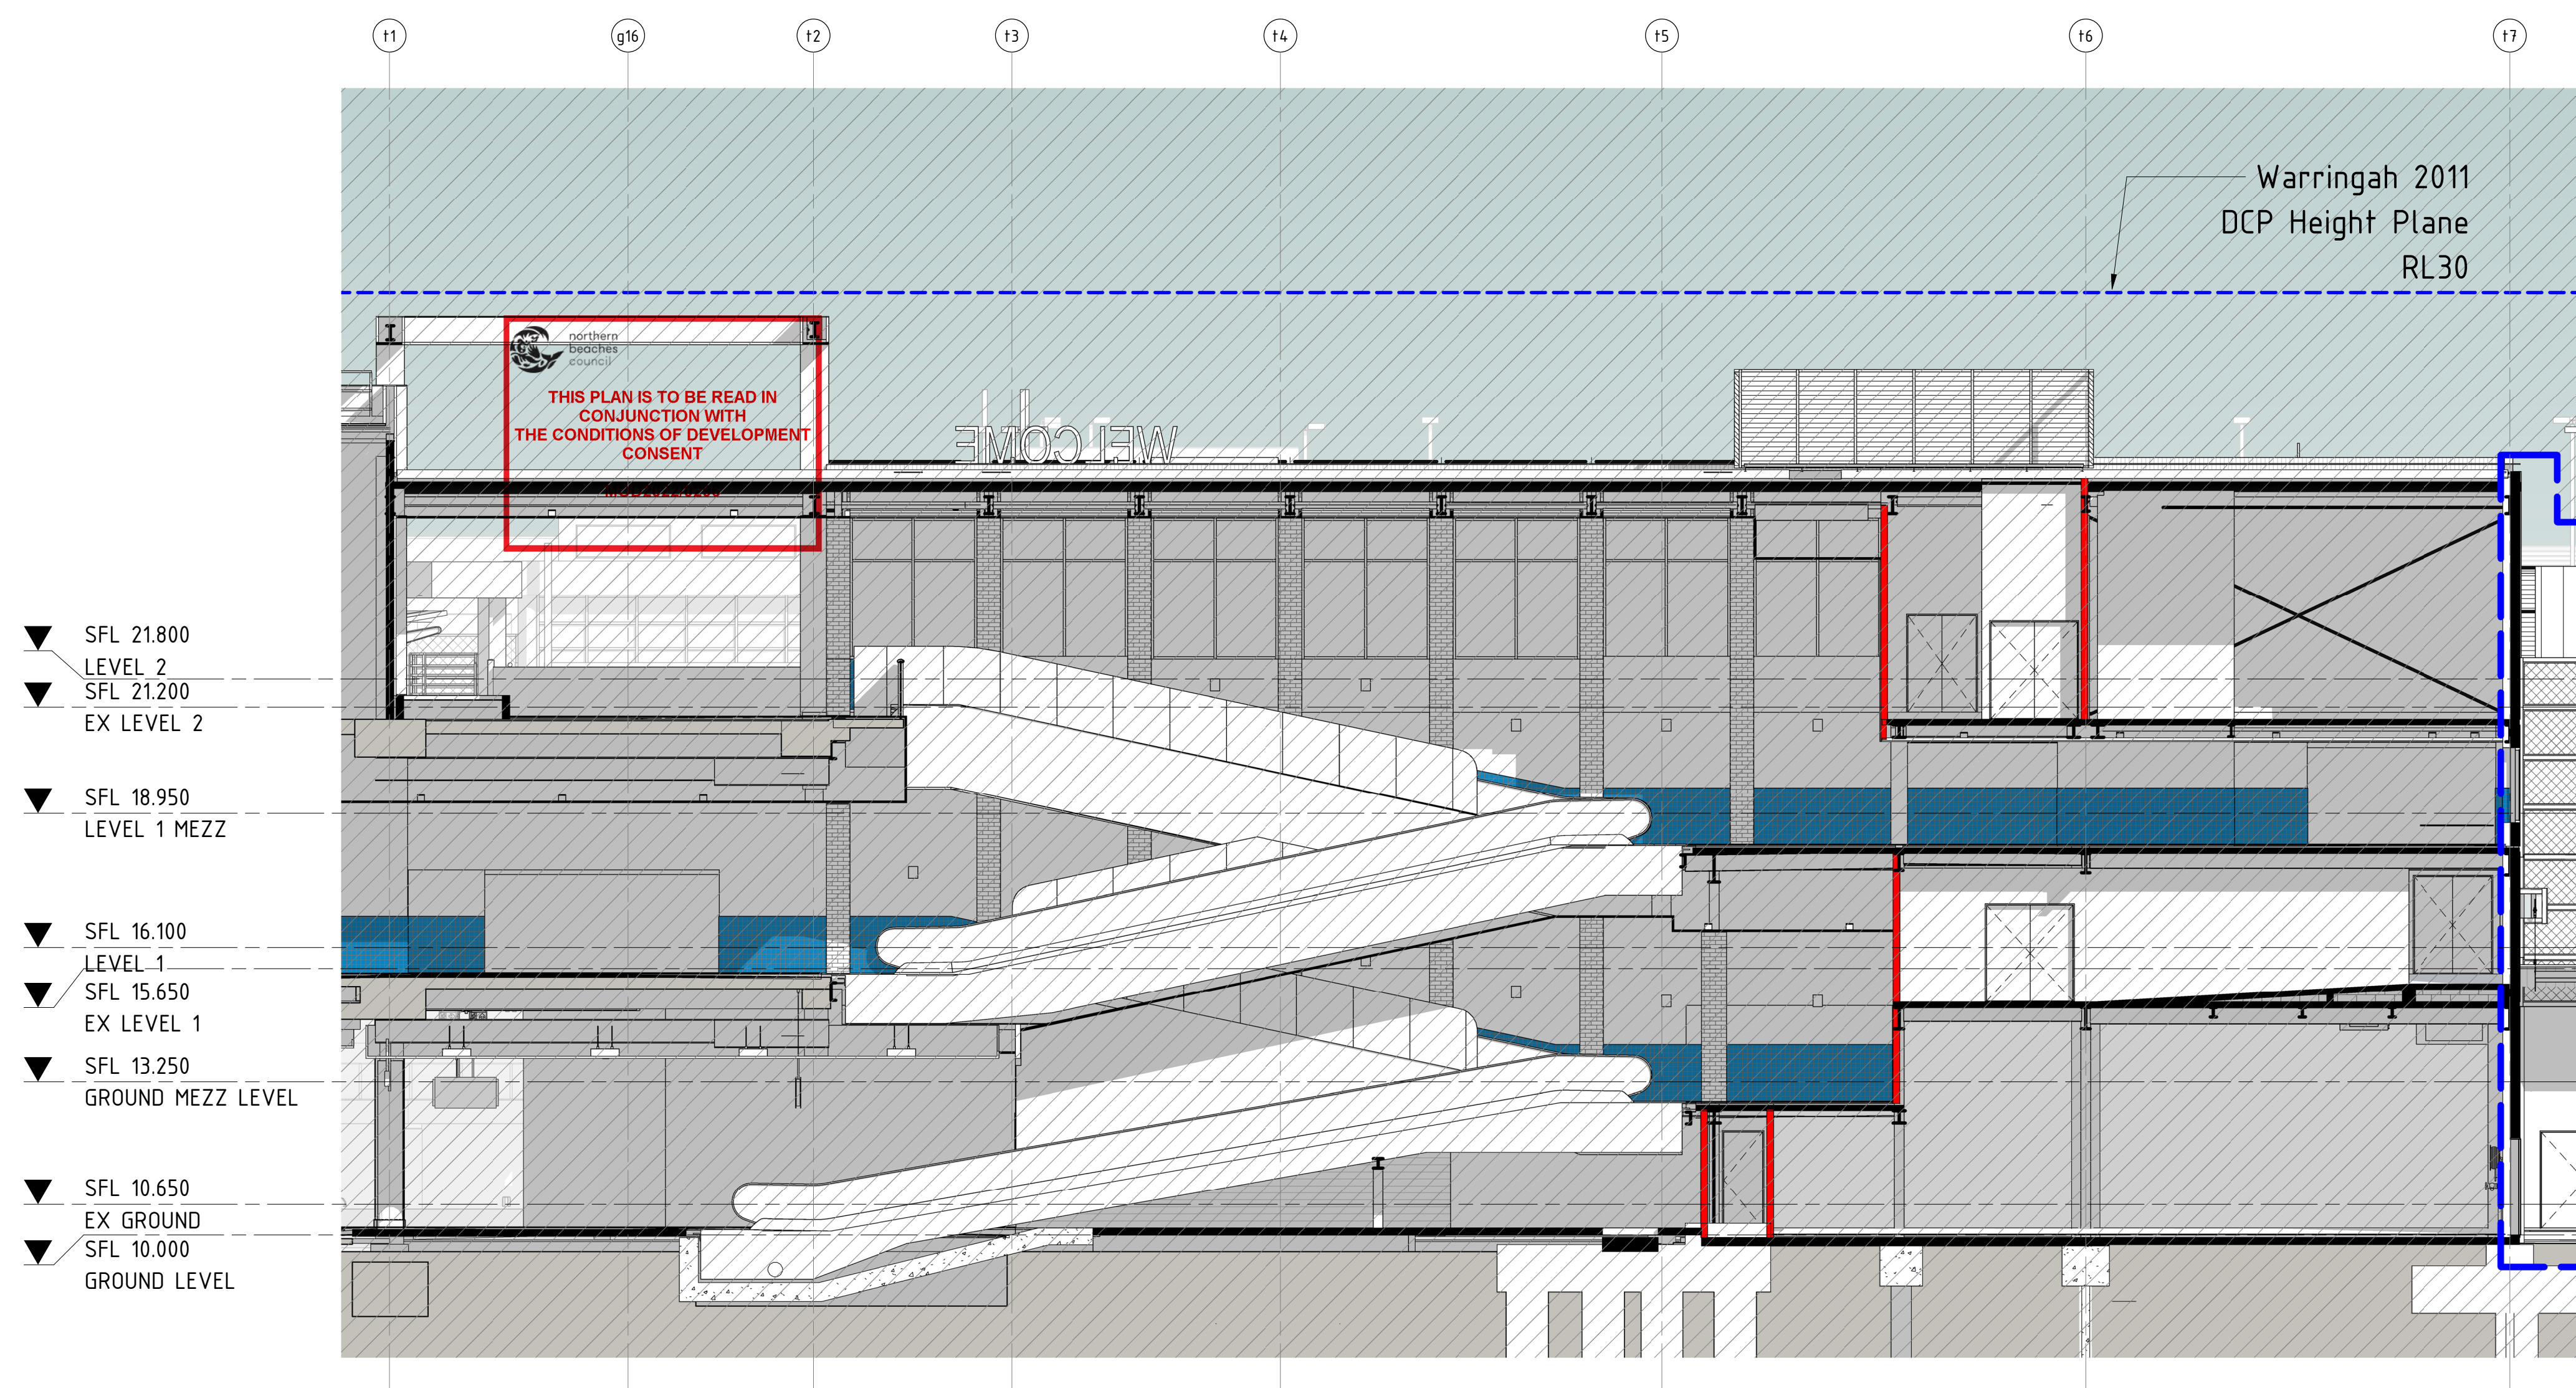


1 STAGE 2B DA - PROPOSED SECTION 01
1 : 100

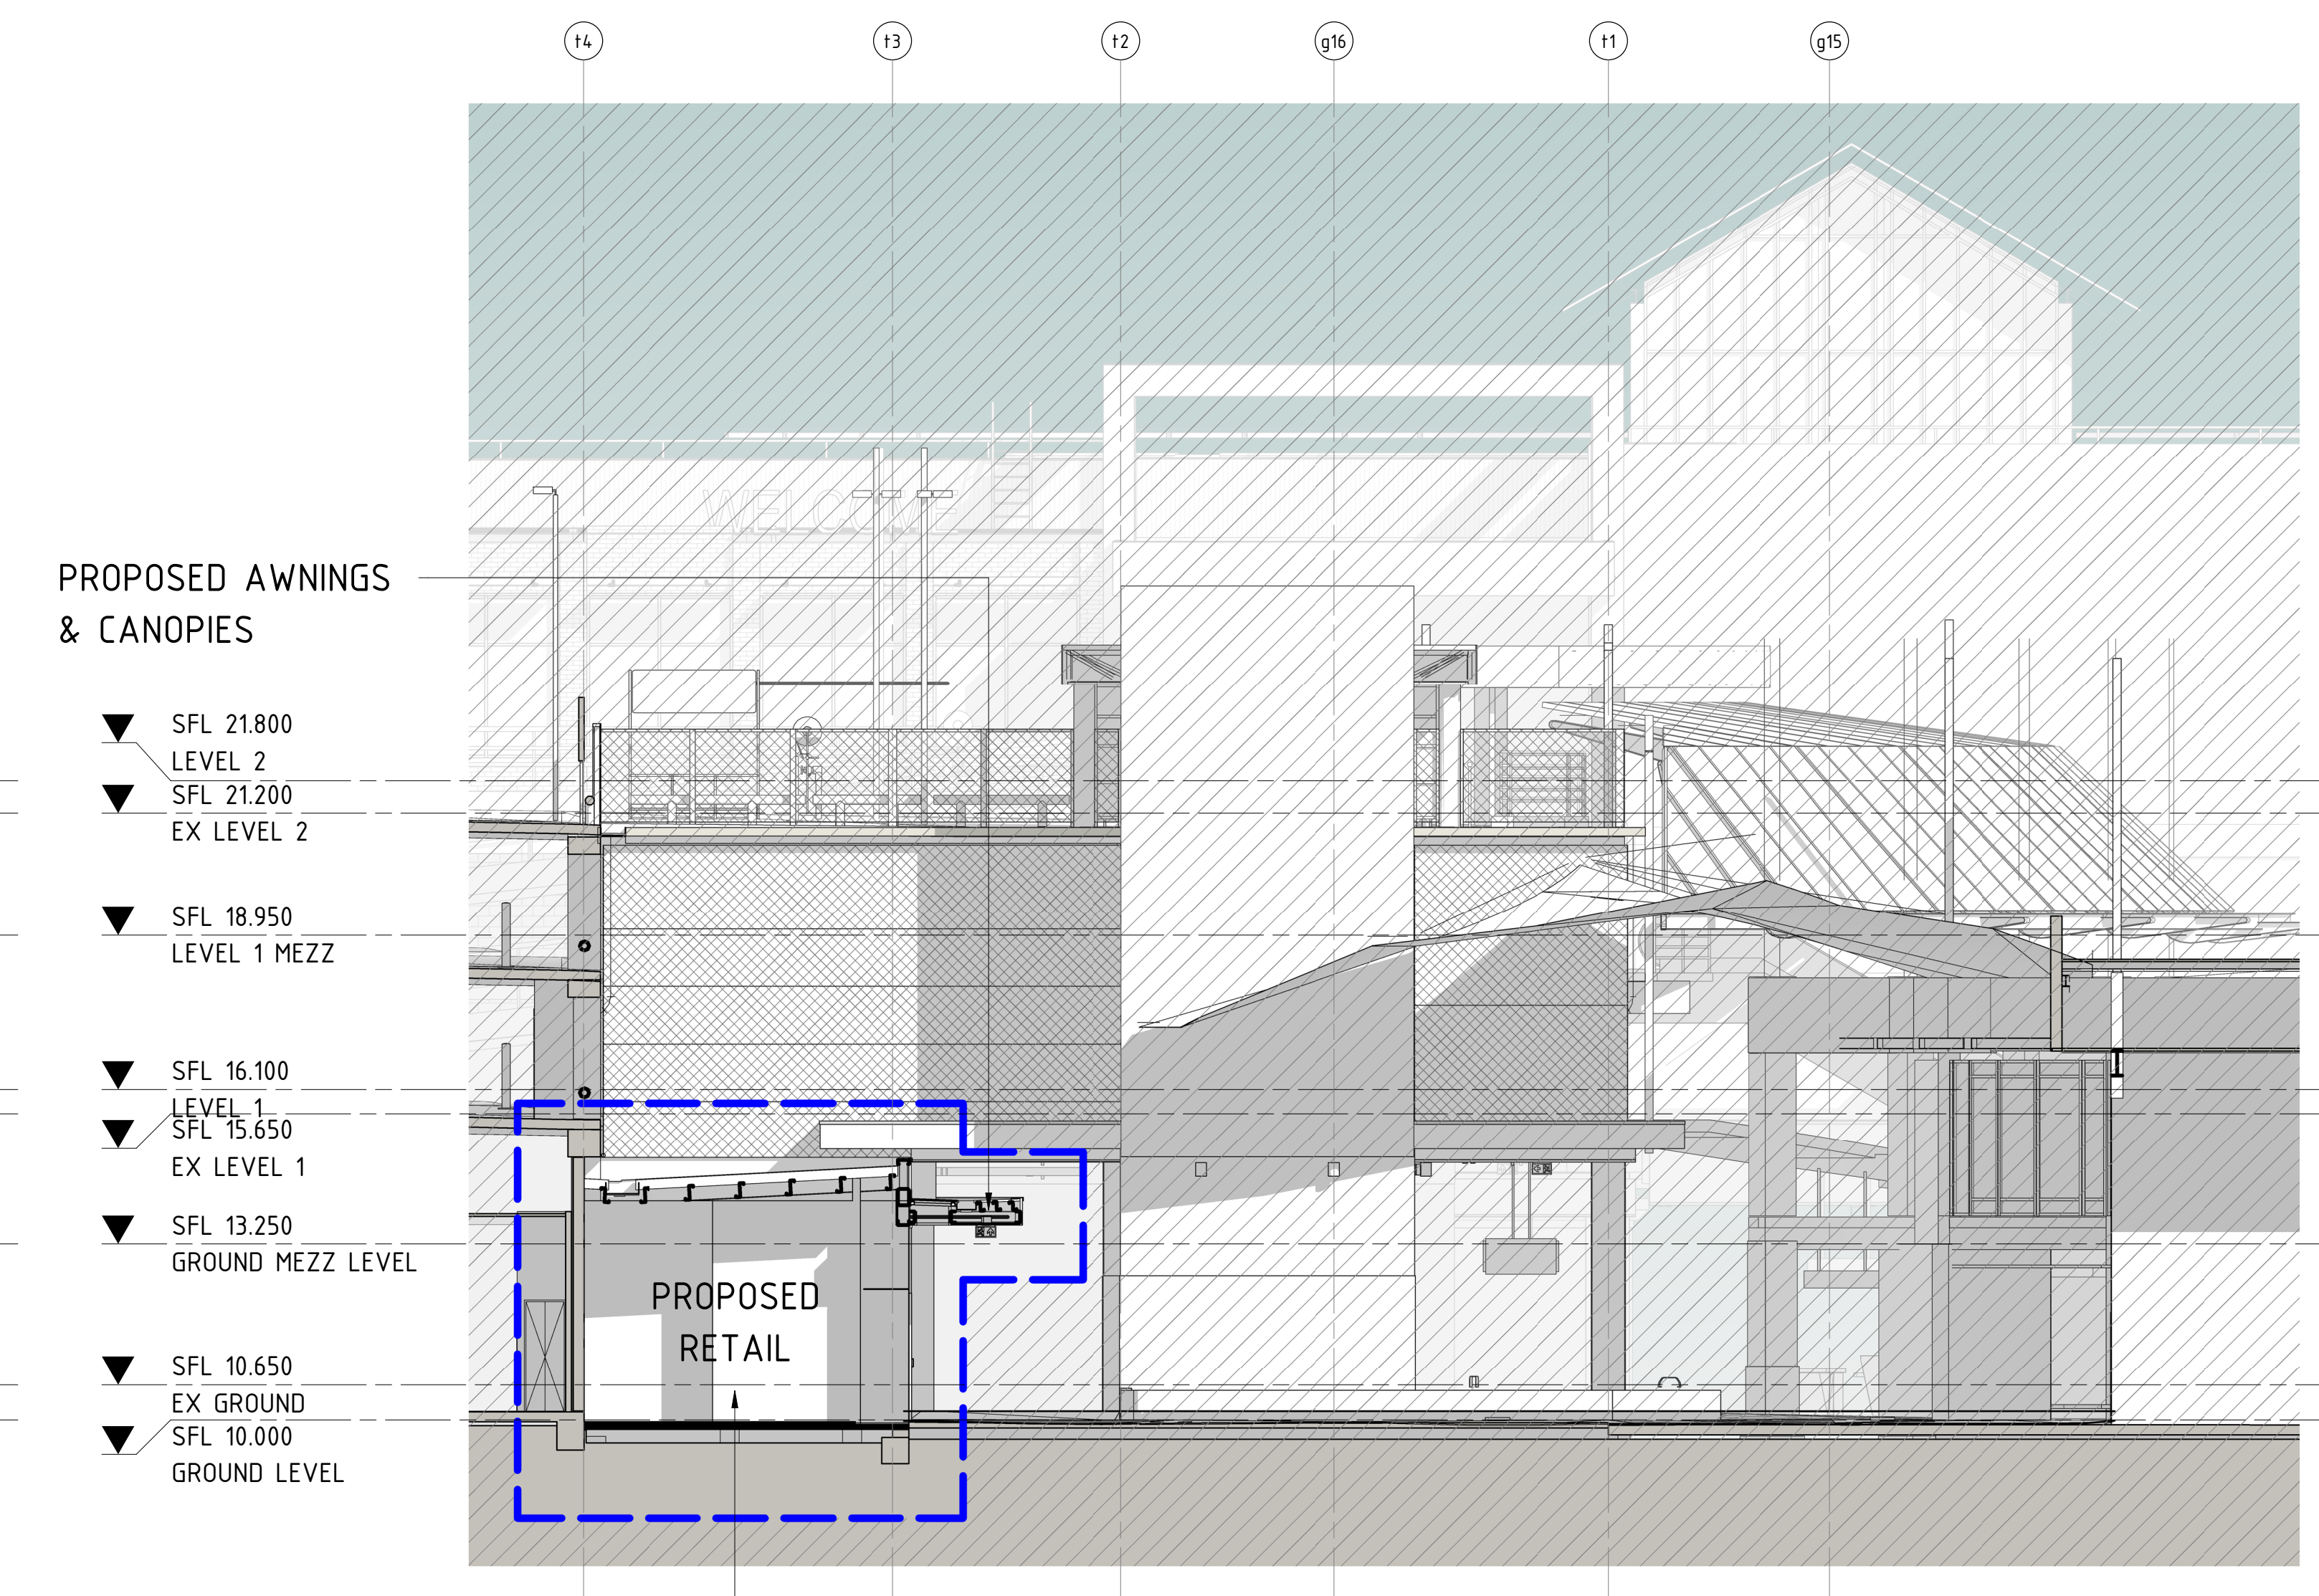


2 STAGE 2B DA - PROPOSED SECTION 02
1 : 100

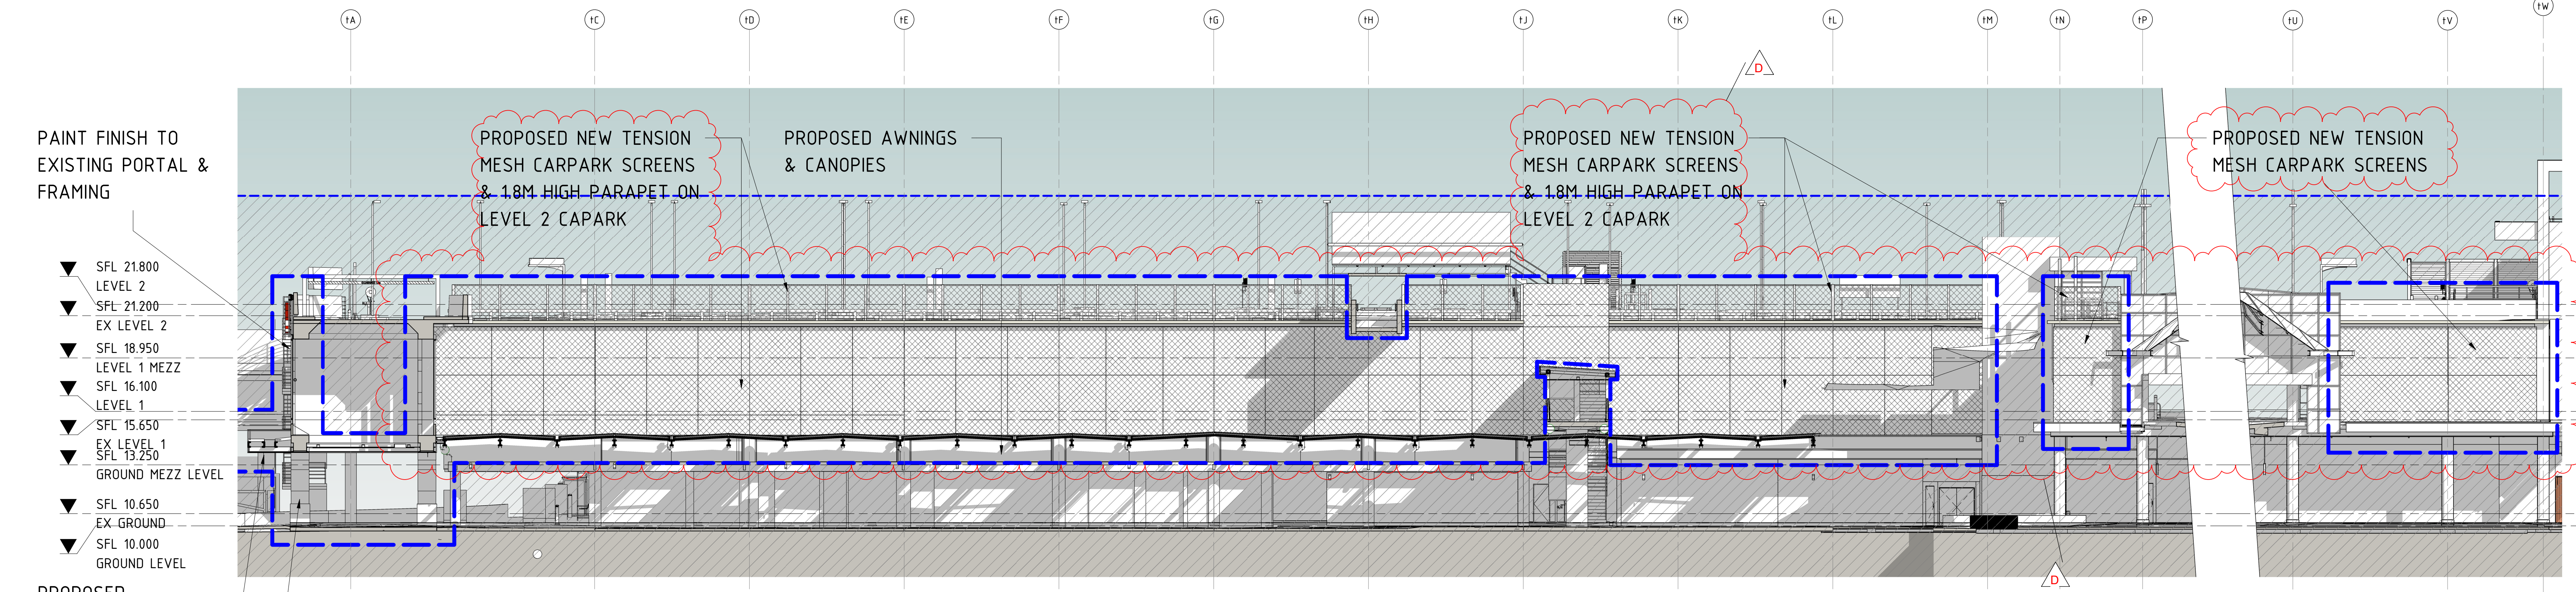

3 STAGE 2B DA - PROPOSED SECTION 03
1 : 150

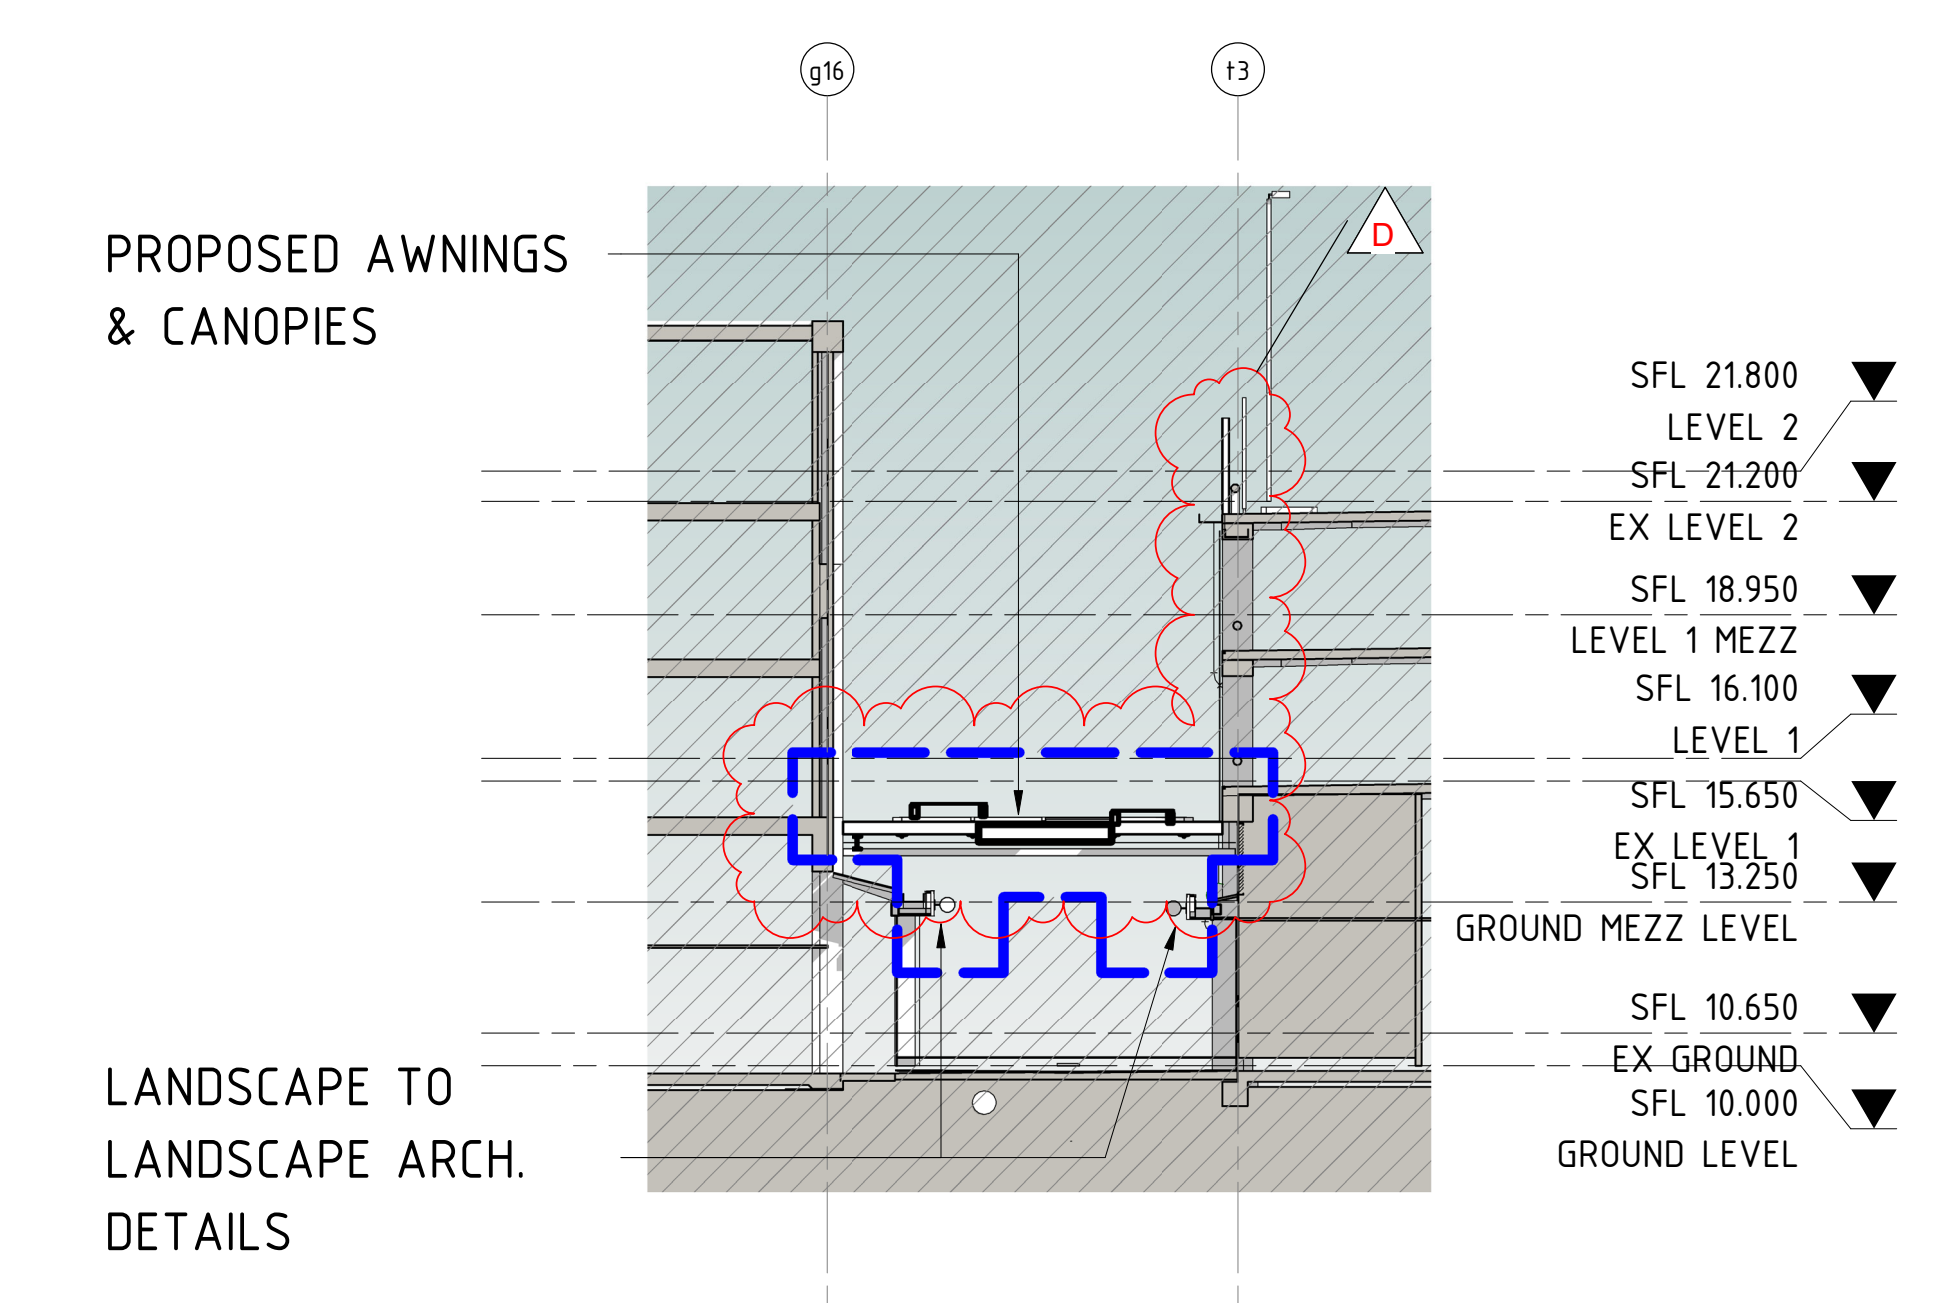


4 STAGE 2B DA - PROPOSED SECTION 04
1 : 150

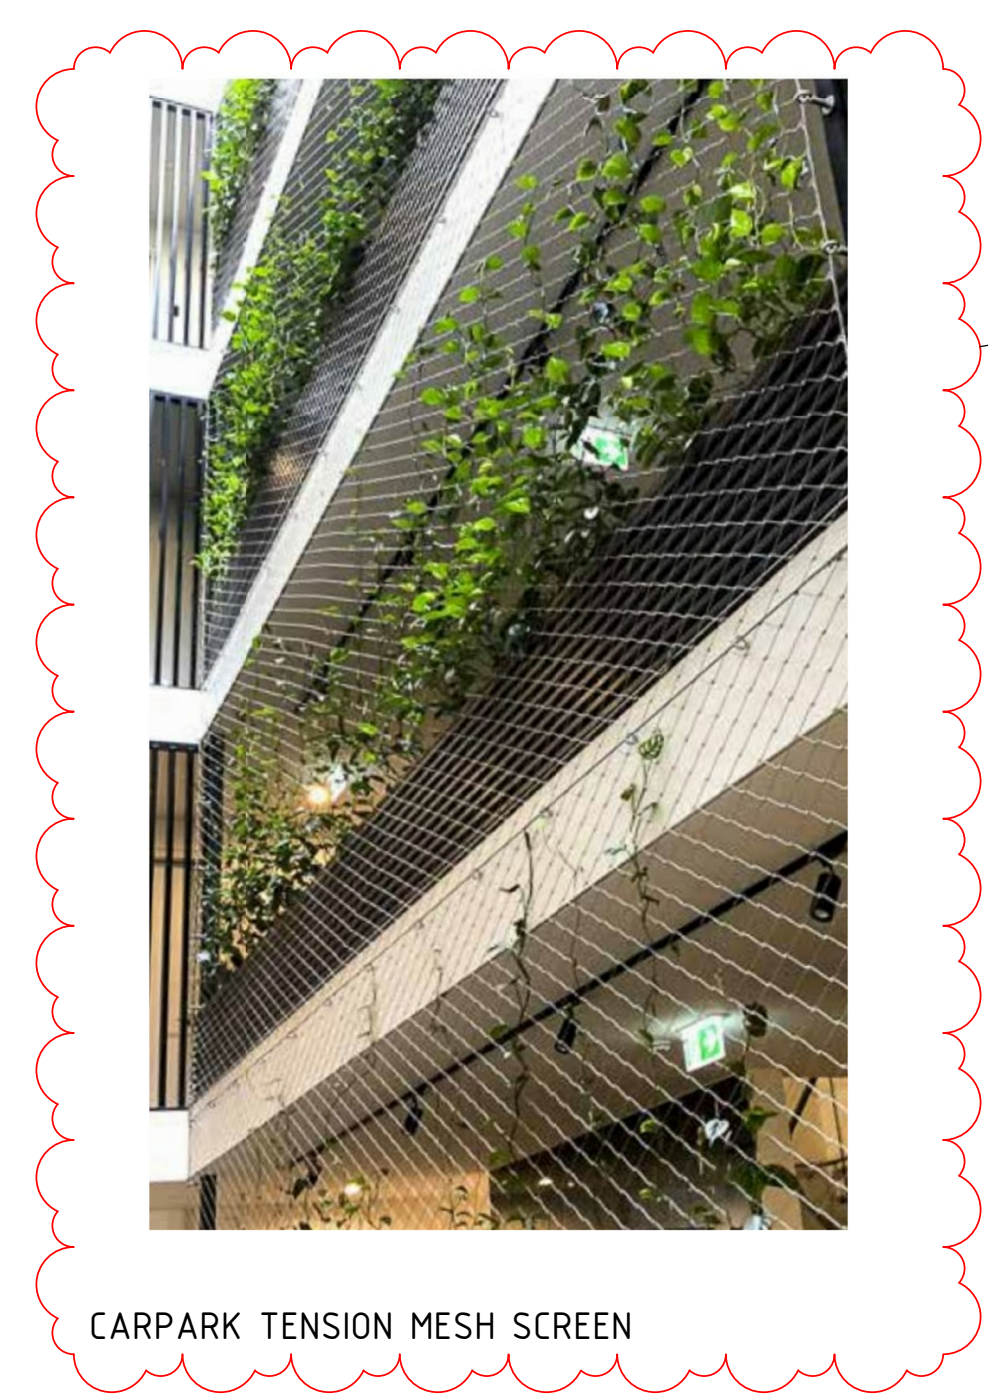

CARPARK TENSION MESH SCREEN


- REVISIONS:
- DA MODIFICATIONS AS CLOUDED
 - DEMOLITION OF EXISTING CARPARK SCREENS
 - NEW PROPOSED TENSION MESH CARPARK SCREENS
 - NEW PROPOSED PARAPET WALL IN TENSION MESH AND STEEL STRUCTURE
 - REVISED CANOPY DESIGN
 - ADJUSTMENTS TO DEVELOPMENT APPROVAL EXTENTS
 - REFERENCE IMAGE ADDED

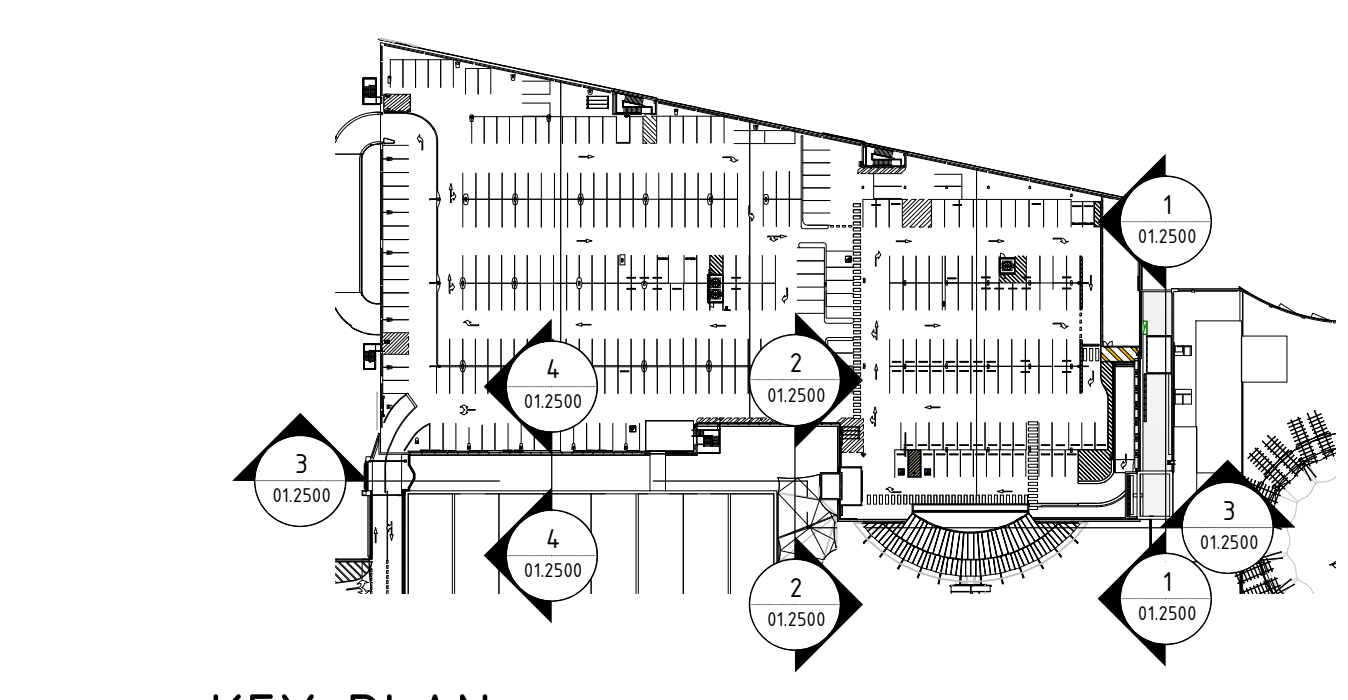

5 KEY PLAN
1 : 1500

D	20/05/2022	AA	DE	DA MODIFICATION
C	12/05/2021	LS	BP	DA ISSUE
B	22/04/2021	LS	BP	DA ISSUE
A	01/04/2021	NR	BP	DRAFT ISSUE FOR INFORMATION

SITE ADDRESS: 145 OLD PITWATER ROAD, BROCKVALE NSW 2100

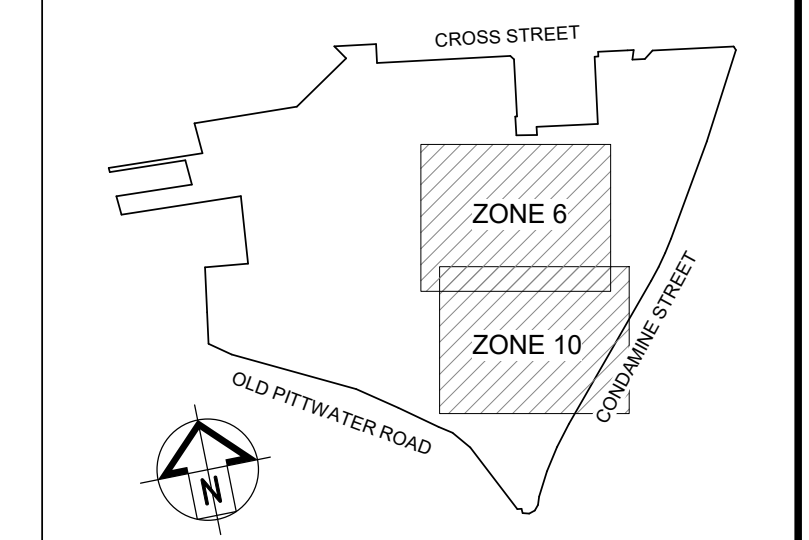

SCENTRE GROUP
Scentre Design & Construction
'people protecting people'



General Note:
ALL INFORMATION TO BE OBTAINED ON SITE. NOTHING SHOWN HEREIN IS TO BE USED, REFERRED TO, OR
OTHERWISE DISCLOSED, IN ANY MANNER, WITHOUT THE WRITTEN PERMISSION OF SCENTRE GROUP.
SCENTRE GROUP AND ITS SUBSIDIARIES ACCEPT NO LIABILITY FOR ANY LOSS OR DAMAGE, INCLUDING
CONSEQUENTIAL DAMAGES, ARISING FROM THE USE OF THIS DOCUMENT FOR ANY PURPOSE OTHER THAN THAT
FOR WHICH IT WAS PREPARED. SCENTRE GROUP AND ITS SUBSIDIARIES ACCEPT NO LIABILITY FOR ANY LOSS OR DAMAGE,
INCLUDING CONSEQUENTIAL DAMAGES, ARISING FROM THE USE OF THIS DOCUMENT FOR ANY PURPOSE OTHER THAN THAT
FOR WHICH IT WAS PREPARED.


SCENTRE GROUP
Creating Extra-ordinary Places. Connecting & Enriching Communities
WARRINGAH
DEVELOPMENT APPLICATION

Scentre Design and Construction Pty Limited
85 Castlereagh Street Sydney NSW 2000
Phone (02) 9558 7000 Fax (02) 9558 8500
GPO Box 4004 Sydney NSW 2001
NSW 1502 287 261

**STAGE 2B
PROPOSED SECTIONS**

Drawing Scale	AS INDICATED	Scale Bar 1:1	10 20 30 40 50
Project No.	D11761	Plot Date	25/05/2022 10:26:03 AM
Drawing No.		Revision	


SDC-01.2500 D

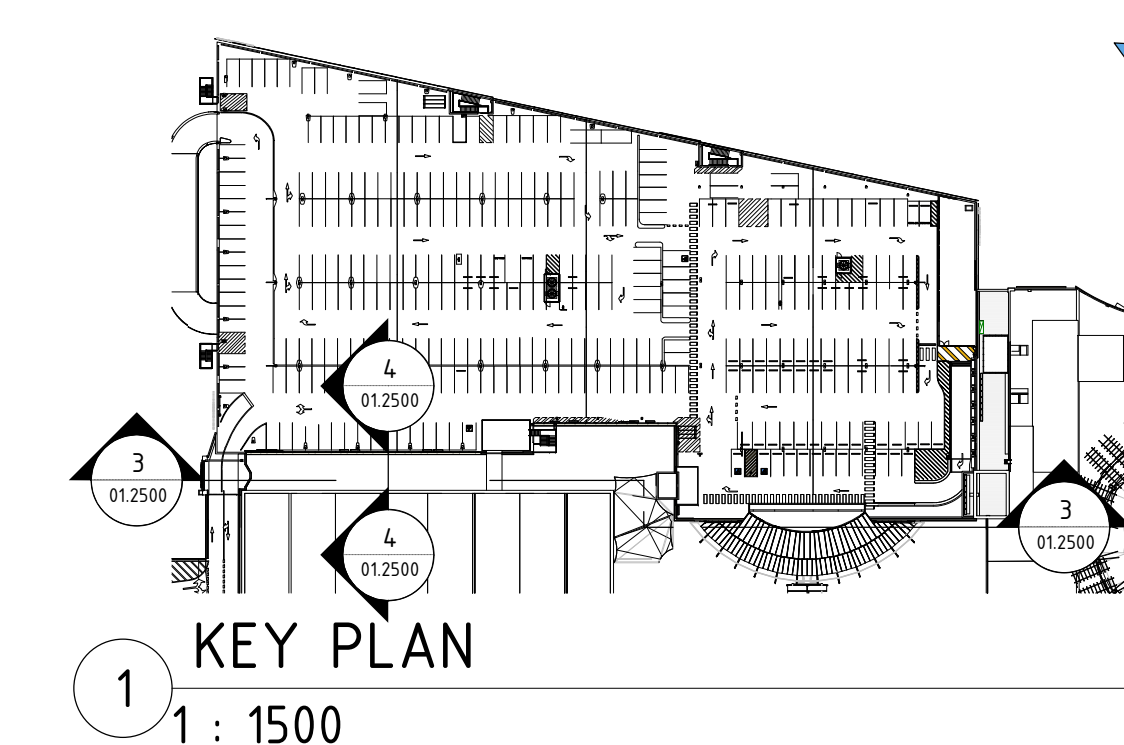

DEVELOPMENT APPLICATION

[illegible]

B	23/04/2021	LS	BK	DA ISSUE
A	01/04/2021	HK	BK	DRAFT ISSUE FOR INFORMATION
Rev	Date	By	Chk	Description
SITE ADDRESS : 145 OLD PITTSWATER ROAD, BROCKVALE NSW 2100				

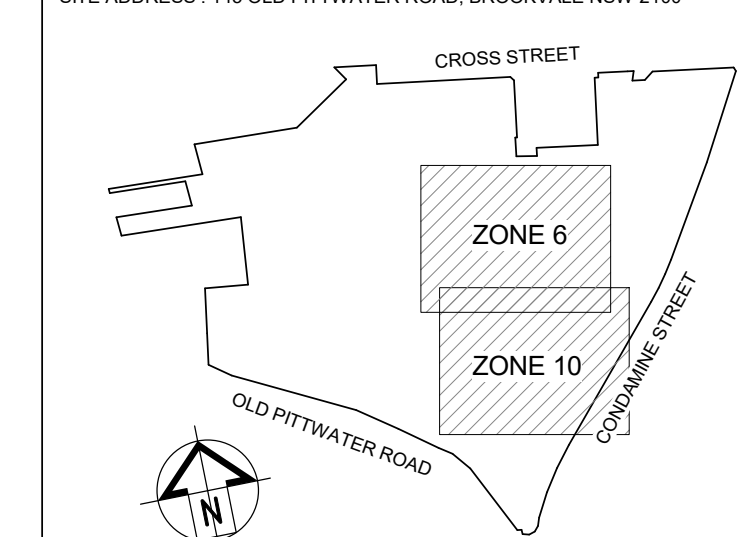

AMP CAPITAL 

SCENTRE GROUP
Scentre Design & Construction
"people protecting people"



General Note
ALL DIMENSIONS TO BE CHECKED ON SITE. WRITTEN DIMENSIONS ONLY TO BE USED. REFER TO ALL DETAIL DRAWINGS, STRUCTURAL, MECHANICAL, & SERVICES DRAWINGS BEFORE COMMENCING WORK. REPORT ANY DISCREPANCIES TO THE ARCHITECT. DO NOT SCALE FROM DRAWINGS. COPYRIGHT OF THE DESIGN SHOWN HEREIN IS RETAINED BY SCENTRE DESIGN AND CONSTRUCTION SYSTEMS. IT IS STRICTLY CONFIDENTIAL AND NOT TO BE REPRODUCED.

SCENTRE GROUP
Creating Extra-ordinary Places. Connecting & Enriching Communities

WARRINGAH


Scentre Design and Construction Pty Limited
85 Castlereagh Street, Sydney NSW 2000
Phone (02) 9358 7000 Fax (02) 9028 8500
GPO Box 4004 Sydney NSW 2001
46/34 000 267 365

STAGE 2B PERSPECTIVE 01

Drawing Scale	Scale Bar 1:1
NETC	0 10 20 30 40 50


NTS	
Project No. D11761	Plot Date 23/05/2022 1:34:04 PM

Drawing No.	Revision
SDC-01.3001	B

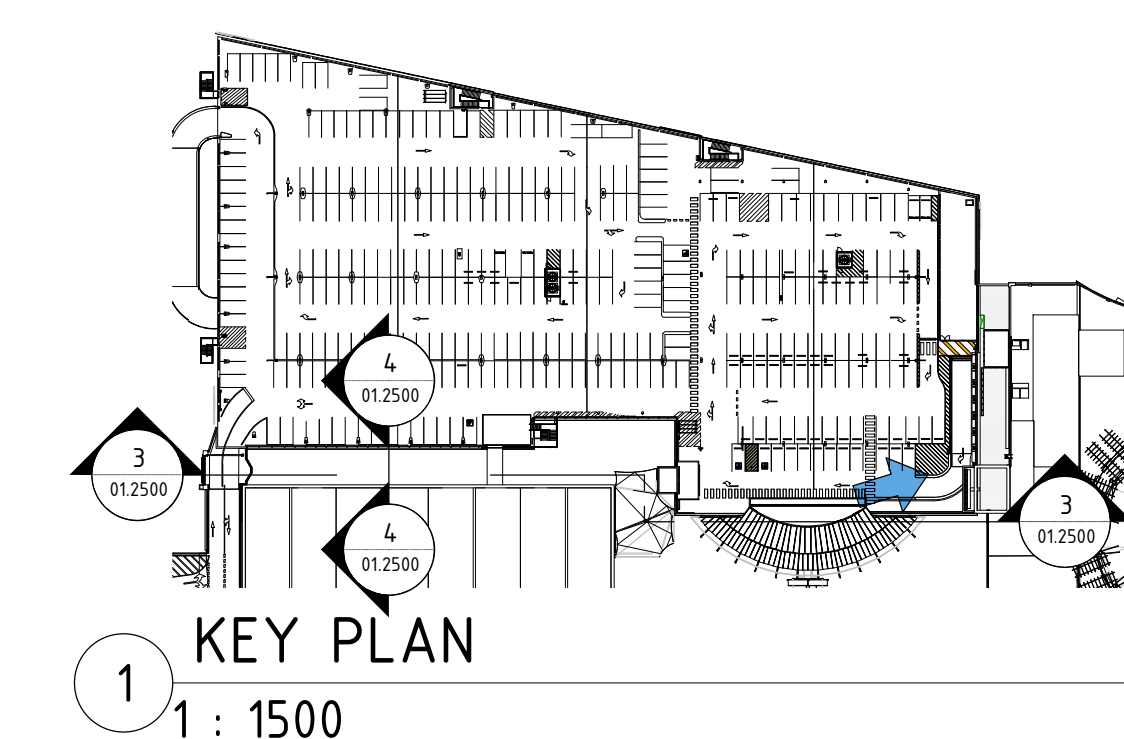[illegible]

C	12/05/2021	LS	BK	DA ISSUE
B	23/04/2021	LS	BK	DA ISSUE
A	01/04/2021	HK	BK	DRAFT ISSUE FOR INFORMATION
Rev	Date	By	Chk	Description

SITE ADDRESS : 145 OLD PITTSWATER ROAD, BROCKVALE NSW 2100

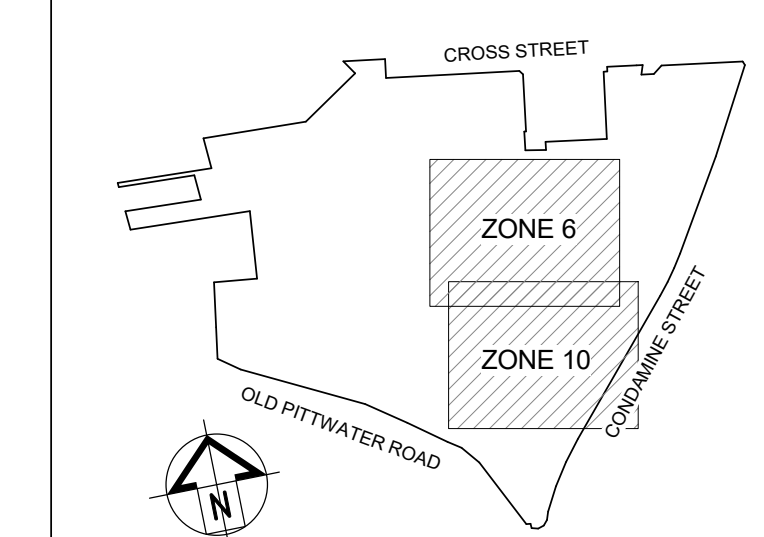

AMP CAPITAL 

SCENTRE GROUP

Scentre Design & Construction
"people protecting people"



General Note
ALL DIMENSIONS TO BE CHECKED ON SITE, WRITTEN DIMENSIONS ONLY TO BE USED. REFER TO ALL
DIGITAL DRAWINGS, STRUCTURAL, MECHANICAL & SERVICES DRAWINGS BEFORE COMMENCING
WORK. REFER ANY DISCREPANCIES TO THE ARCHITECT. DO NOT SCALE FROM DRAWINGS.
COPYRIGHT OF THE DESIGN SHOWN HEREIN IS RETAINED BY SCENTRE DESIGN AND CONSTRUCTION.
WRITTEN AUTHORITY IS REQUIRED FOR ANY REPRODUCTION.

SCENTRE GROUP

WARRINGAH

DEVELOPMENT APPLICATION

Scentre Design and Construction Pty Limited
85 Castlereagh Street, Sydney NSW 2000
Phone (02) 9358 7000 Fax (02) 9028 8500
GPO Box 4004 Sydney NSW 2001
ACN 000 267 285

STAGE 2B PERSPECTIVE 02

1	2	
---	---	---	---	---	---	---	---	---	----	----	-----	-----	

Drawing Scale: NTS

Scale (Bar 1:1)


0 10 20 30 40 50

Project No.	Plot Date
D11761	23/05/2022 1:34:34 PM

Drawing No.	Revision
-------------	----------

SDC-01.3002	C
-------------	---

DEVELOPMENT APPLICATION

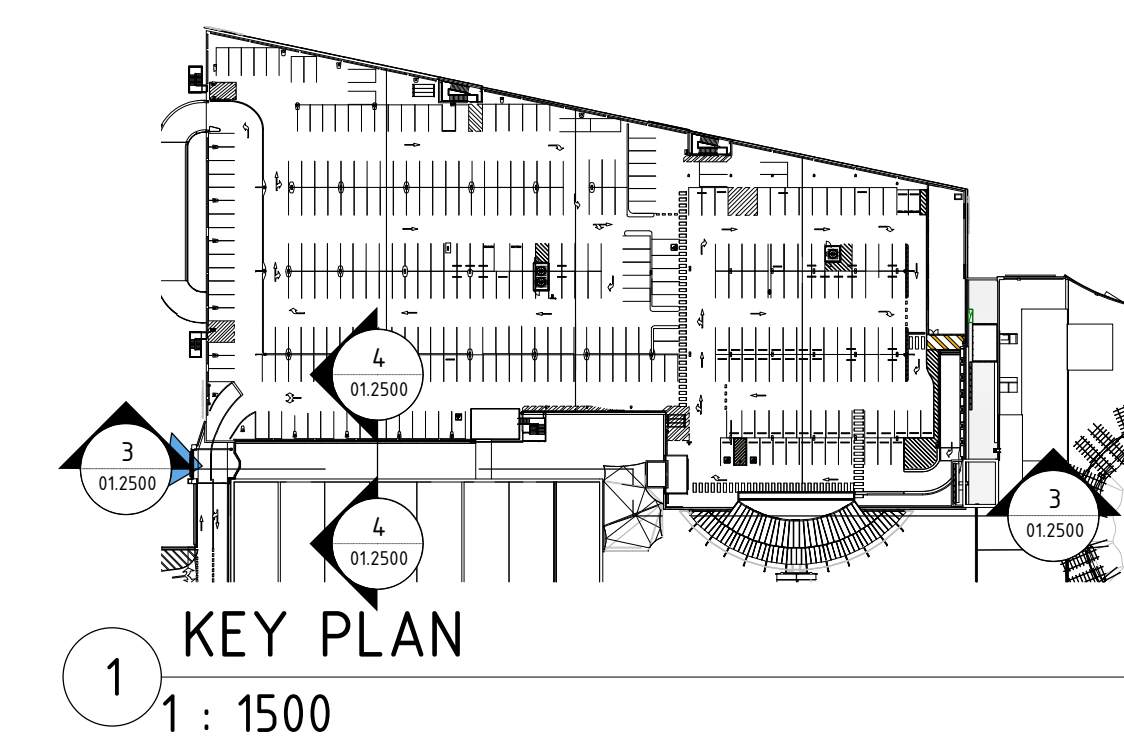

DEVELOPMENT APPLICATION

B	22/06/2021	LS	BK	OK ISS-E
A	01/04/2021	HE	BE	DRAWN ISSUE FOR INFORMATION
C	06/06/2021	BE	BE	CONSENT

SITE ADDRESS: 145 OLD PITT WATER ROAD, BROOKVIEW NSW 2100

AMP CAPITAL

SCENTRE GROUP
 Scentre Design & Construction
"people protecting people"

General Note
 ALL TENDERS TO BE CHOICE ON THE WRITTEN CONDITIONS ONLY TO BE USED. REFER TO ALL OTHER DOCUMENTS (SPECIFICATIONS, REQUIREMENTS, DRAWINGS) AND THE COMMERCIAL TERMS, TERMS AND CONDITIONS OF THE AGREEMENT. DO NOT SCALE FROM DRAWINGS. CONSENT OF THE DESIGN HUMAN WHEN THE TENDERS ARE PLACED. PLEASE DESIGN AND CONSTRUCTION METHOD APPROVAL IS REQUIRED FOR ANY REPRODUCTION.

SCENTRE GROUP
Creating Extra-ordinary Places, Connecting & Enriching Communities

WARRINGAH
 DEVELOPMENT APPLICATION

Scentre Design and Construction Pty Limited
 85 Castlereagh Street, Sydney NSW 2000
 Phone (02) 9558 7000 Fax (02) 9028 8500
 GPO Box 4004 Sydney NSW 2001
 A/CN 001 267 262

File

STAGE 2B
PERSPECTIVE 03

Drawing Scale 1 : 1500	Scale Bar 1:1
Project No. D11761	Plot Date 23/05/2022 1:35:06 PM
Drawing No.	Revision

SDC-01.3003

B