




01 location plan
- NTS

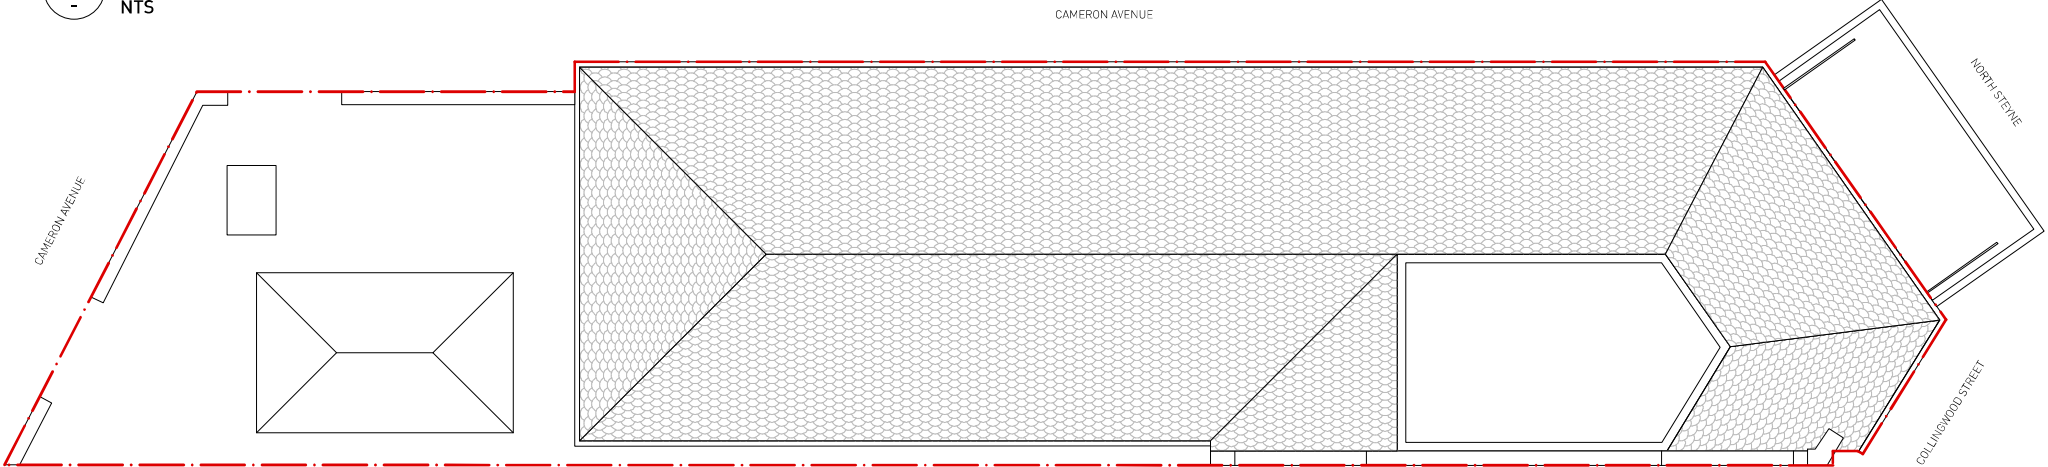

02 site plan
- Scale: 1:100

STATUS:



DA ISSUE

MORRIS^{co}
design

Studio 118/40 Yeo Street, Neutral Bay,
NSW 2089 Australia
P. 02 9380 2380 E. info@morrisco design.com.au
MORRISCODESIGN.COM.AU

NOTES:

DO NOT SCALE THIS DRAWING All dimensions to be verified on site prior to construction. Any inconsistencies to be reported to morris co design immediately. If any doubt please ask morris co design for clarification. Any variations to these drawings requires approval from morris co design. This drawing has been produced to illustrate design intent. All shop drawings are to be submitted to and sanctioned by morris co design prior to manufacture or construction. Contractor to liaise with third party suppliers to confirm exact requirements

CLIENT DETAILS:

NAME
EMMANUEL DELEUZE
PROJECT
77 COLLINGWOOD ST, MANLY
JOB NO.
HEM01

ISSUE DETAILS:

A	29.06.18	ISSUE FOR APPROVAL
B	13.07.18	ISSUE FOR APPROVAL
C	20.07.18	ISSUE FOR DA

DRAWING DETAILS: LOCATION PLAN

DRAWN BY EF	SCALE 1:100 @ A3	START DATE 23.06.18
CHECKED BY AM	DATE 20.07.18	DRAWING NO.

DA-01


KEY

NOT INCLUDED IN SCOPE

BOUNDARY LINE

EX. WALLS

Proposed use of
servery window

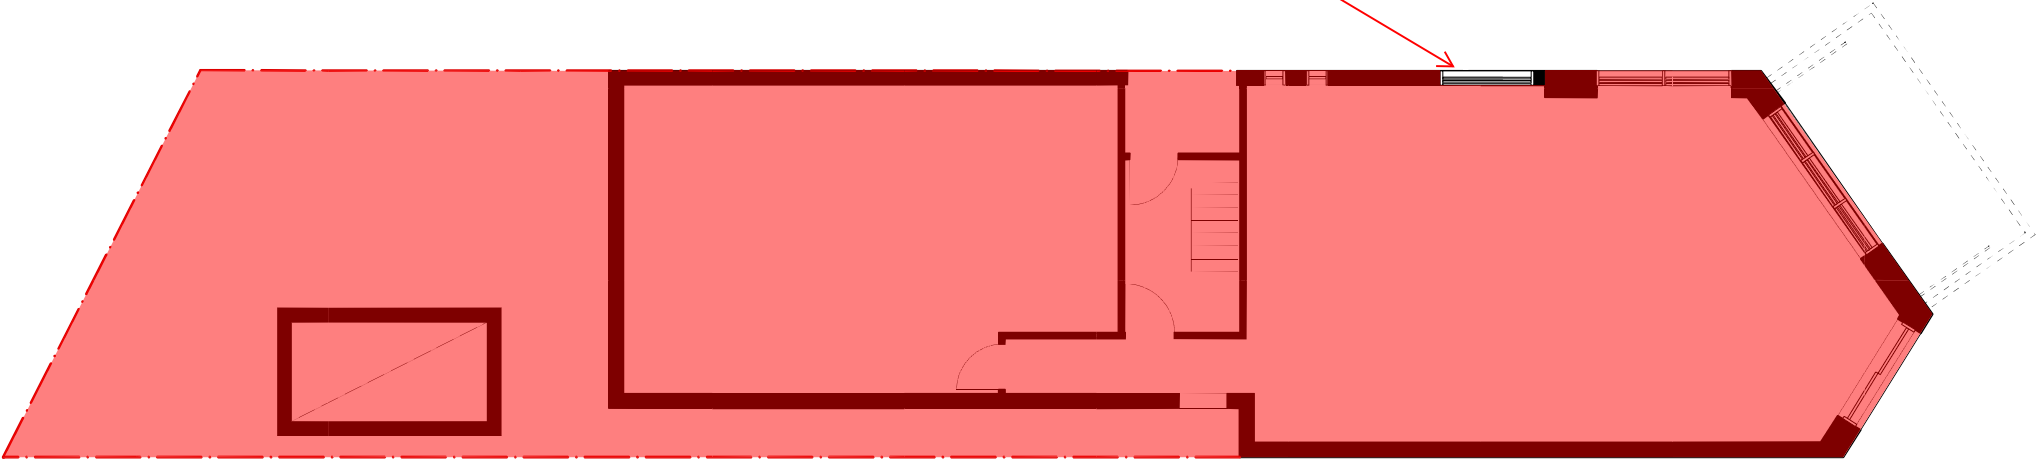

01

site plan

-

Scale: 1:100

N

STATUS:

DA ISSUE

MORRIS^{co}

design

Studio 118/40 Yeo Street, Neutral Bay,
NSW 2089 Australia
P. 02 9380 2380 E. info@morrisco design.com.au
MORRISCODESIGN.COM.AU

NOTES:

DO NOT SCALE THIS DRAWING All dimensions to be verified on site prior to construction. Any inconsistencies to be reported to morris co design immediately. If any doubt please ask morris co design for clarification. Any variations to these drawings requires approval from morris co design. This drawing has been produced to illustrate design intent. All shop drawings are to be submitted to and sanctioned by morris co design prior to manufacture or construction. Contractor to liaise with third party suppliers to confirm exact requirements

CLIENT DETAILS:

NAME
EMMANUEL DELEUZE
PROJECT
77 COLLINGWOOD ST, MANLY
JOB NO.
HEM01

ISSUE DETAILS:

A	29.06.18	ISSUE FOR APPROVAL
B	13.07.18	ISSUE FOR APPROVAL
C	20.07.18	ISSUE FOR DA


DRAWING DETAILS: PROPOSED WORKS PLAN

DRAWN BY EF	SCALE 1:100 @ A3	START DATE 23.06.18
CHECKED BY AM	DATE 20.07.18	DRAWING NO.

DA-02

KEY

EXISTING OPENING

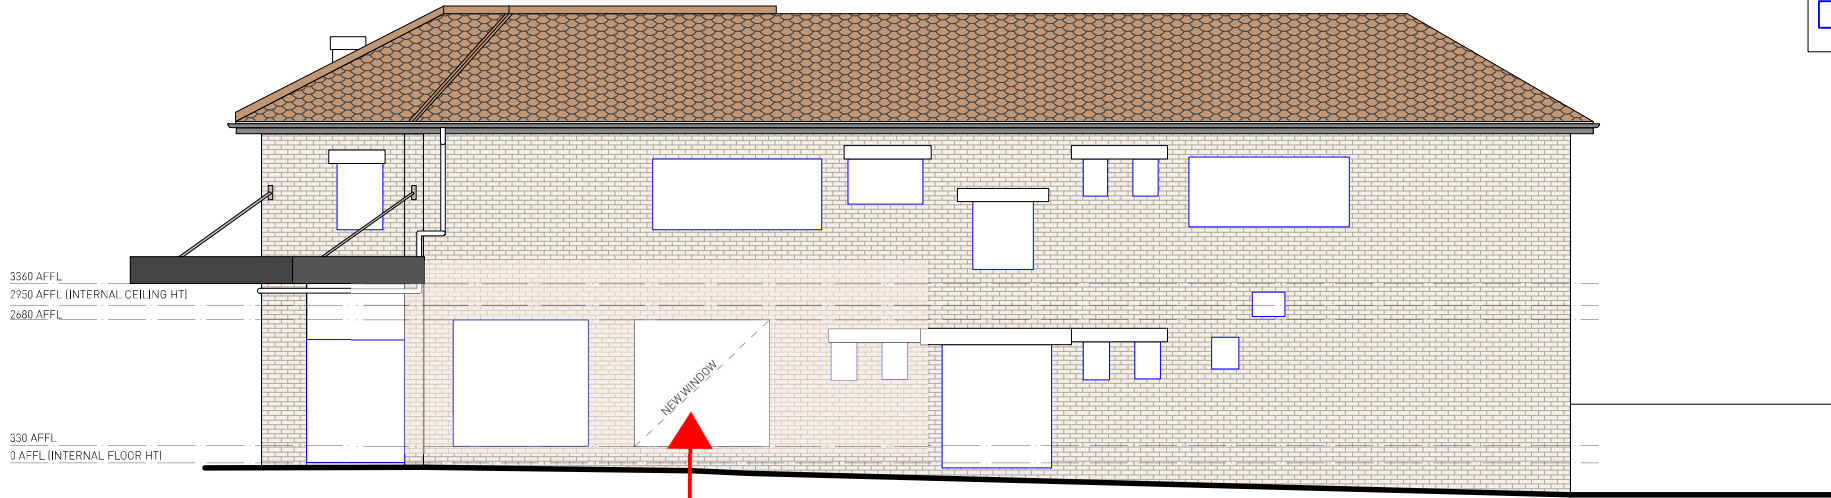


01

north elevation

-

Scale: 1:100

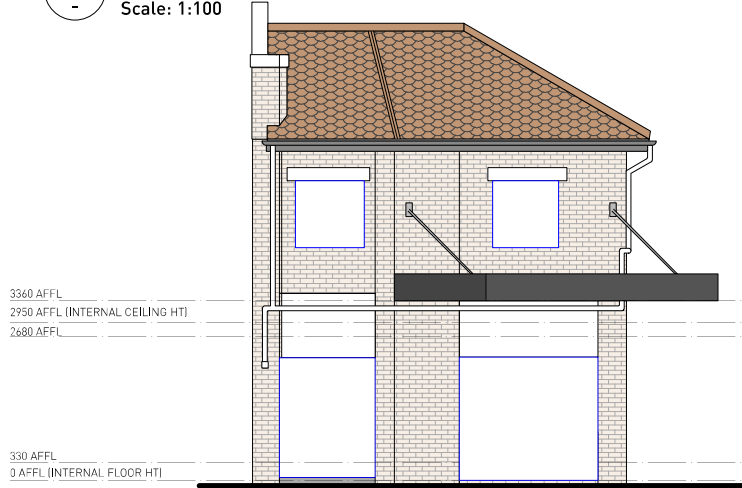

02

east elevation

-

Scale: 1:100

Proposed use of
servery window

STATUS:

DA ISSUE

MORRIS^{co}

design

Studio 118/40 Yeo Street, Neutral Bay,
NSW 2089 Australia
P. 02 9380 2380 E. info@morrisco design.com.au
MORRISCODESIGN.COM.AU

NOTES:

DO NOT SCALE THIS DRAWING All dimensions to be verified on site prior to construction. Any inconsistencies to be reported to morris co design immediately. If any doubt please ask morris co design for clarification. Any variations to these drawings requires approval from morris co design. This drawing has been produced to illustrate design intent. All shop drawings are to be submitted to and sanctioned by morris co design prior to manufacture or construction. Contractor to liaise with third party suppliers to confirm exact requirements

CLIENT DETAILS:

NAME
EMMANUEL DELEUZE
PROJECT
77 COLLINGWOOD ST, MANLY
JOB NO.
HEM01

ISSUE DETAILS:

A 29.06.18 ISSUE FOR APPROVAL
B 13.07.18 ISSUE FOR APPROVAL
C 20.07.18 ISSUE FOR DA
D 25.07.18 REVISIONS MADE BY CLIENT

DRAWING DETAILS: SHOPFRONT ELEVATION

DRAWN BY	SCALE	START DATE
EF	1:100 @ A3	23.06.18
CHECKED BY	DATE	DRAWING NO.
AM	25.07.18	

DA-03