


SEDIMENT CONTROL NOTES

1. ALL EROSION AND SEDIMENTATION CONTROL MEASURES, INCLUDING REVEGETATION & STORAGE OF SOIL AND TOPSOIL, SHALL BE IMPLEMENTED TO THE STANDARDS OF THE SOIL CONSERVATION OF NSW.
2. ALL DRAINAGE WORKS SHALL BE CONSTRUCTED AND STABILIZED AS EARLY AS POSSIBLE DURING DEVELOPMENT.
3. SEDIMENT TRAPS SHALL BE CONSTRUCTED AROUND ALL INLET PITS, CONSISTING OF 300mm WIDE X 300mm DEEP TRENCH
4. ALL SEDIMENT BASINS AND TRAPS SHALL BE CLEANED WHEN THE STRUCTURES ARE A MAXIMUM OF 60% FULL OF SOIL MATERIALS, INCLUDING THE MAINTENANCE PERIOD.
5. ALL DISTURBED AREAS SHALL BE REVEGATED AS SOON AS THE RELEVANT WORKS ARE COMPLETED.
6. SOIL AND TOPSOIL STOCKPILES SHALL BE LOCATED AWAY FROM DRAINAGE LINES AND AREA WHERE WATER MAY CONCENTRATE.
7. FILTER SHALL BE CONSTRUCTED BY STRETCHING A FILTER FABRIC (PROPEX OR APPROVED EQUIVALENT) FABRIC SHALL BE BURIED 150mm ALONG ITS LOWER EDGE.

PROPOSED NEW	
MAIN DWELLING	
PATIO ROOF/SHEDS	
CONCRETE/PAVING	

TOTAL SITE AREA - m2	699.40		
EXISTING DWELLING-GRND COVER	270.00		
EXISTING OTHER STRUCTURES	0.00		
EXISTING DRIVEWAY/PATHS	56.00		
TOTAL EXISTING IMPERVIOUS	326.00		
EXISTING HARD SURFACE BUILT OVER	35.25		
BALANCE IMPERVIOUS AREA	290.75		
PROPOSED PATIO ROOF	35.25		
TOTAL PROPOSED IMPERVIOUS AREA	326.00	46.61	%
TOTAL PROPOSED LANDSCAPE AREA	373.40	53.39	%

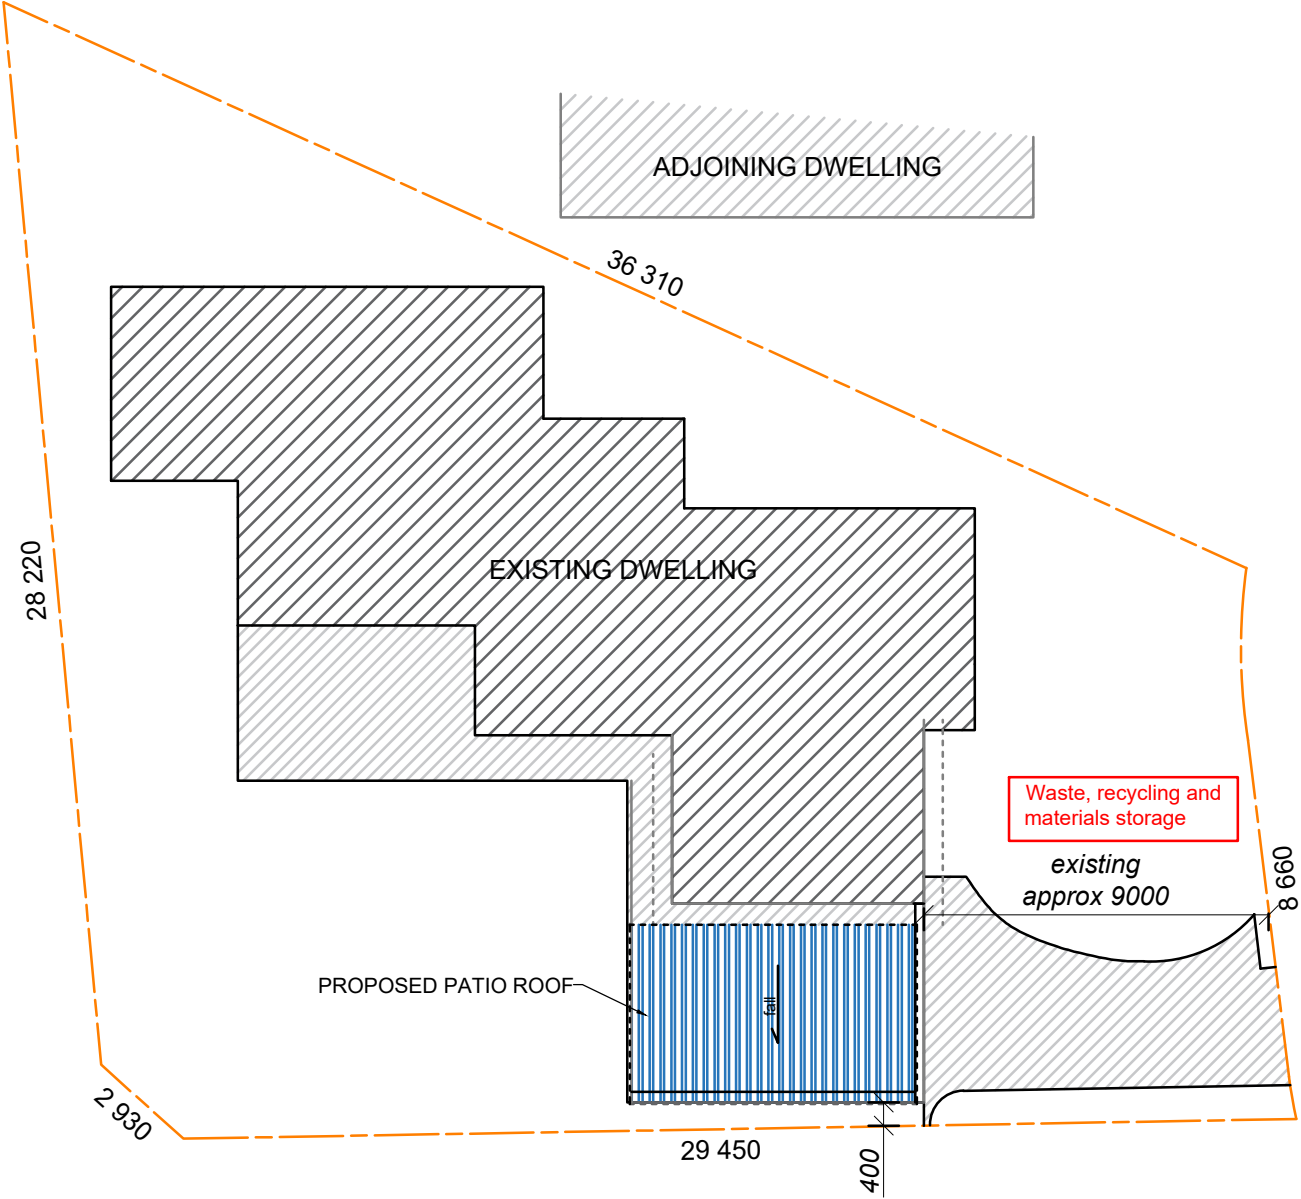

REDNAL STREET

Site Plan / Site Analysis
Site Plan: 1 : 200



Copyright © This Drawing remains the property of Connect Drafting until invoice for these plans are paid in full and may not be used or reproduced until invoice paid in full. DO NOT SCALE from Drawing. All dimensions are in millimeters and are to be verified onsite prior to construction.

	AMENDMENT	ISSUE	PROPOSED	FOR
08/11/19	PRELIMINARY ISSUE	A	ADDITIONS-PATIO ROOF	Lyndon Davies
			AT SITE ADDRESS	
			83 REDNAL STREET, MONA VALE	
			DRAWING	
			SITE PLAN/SITE ANALYSIS	LOT NO 8 DP 249245
			DATE 08/11/19	SCALE 1 : 200
			PROJECT NO CD-231/19	DRAWING NO CD-231/19-V1
				SHEET NO 1 OF 4

CONNECT DRAFTING

ABN : 44 533 496 441 OFFICE : GLENHAVEN
Robert Orehek Mob : 0416 931 237 connectdrafting@gmail.com



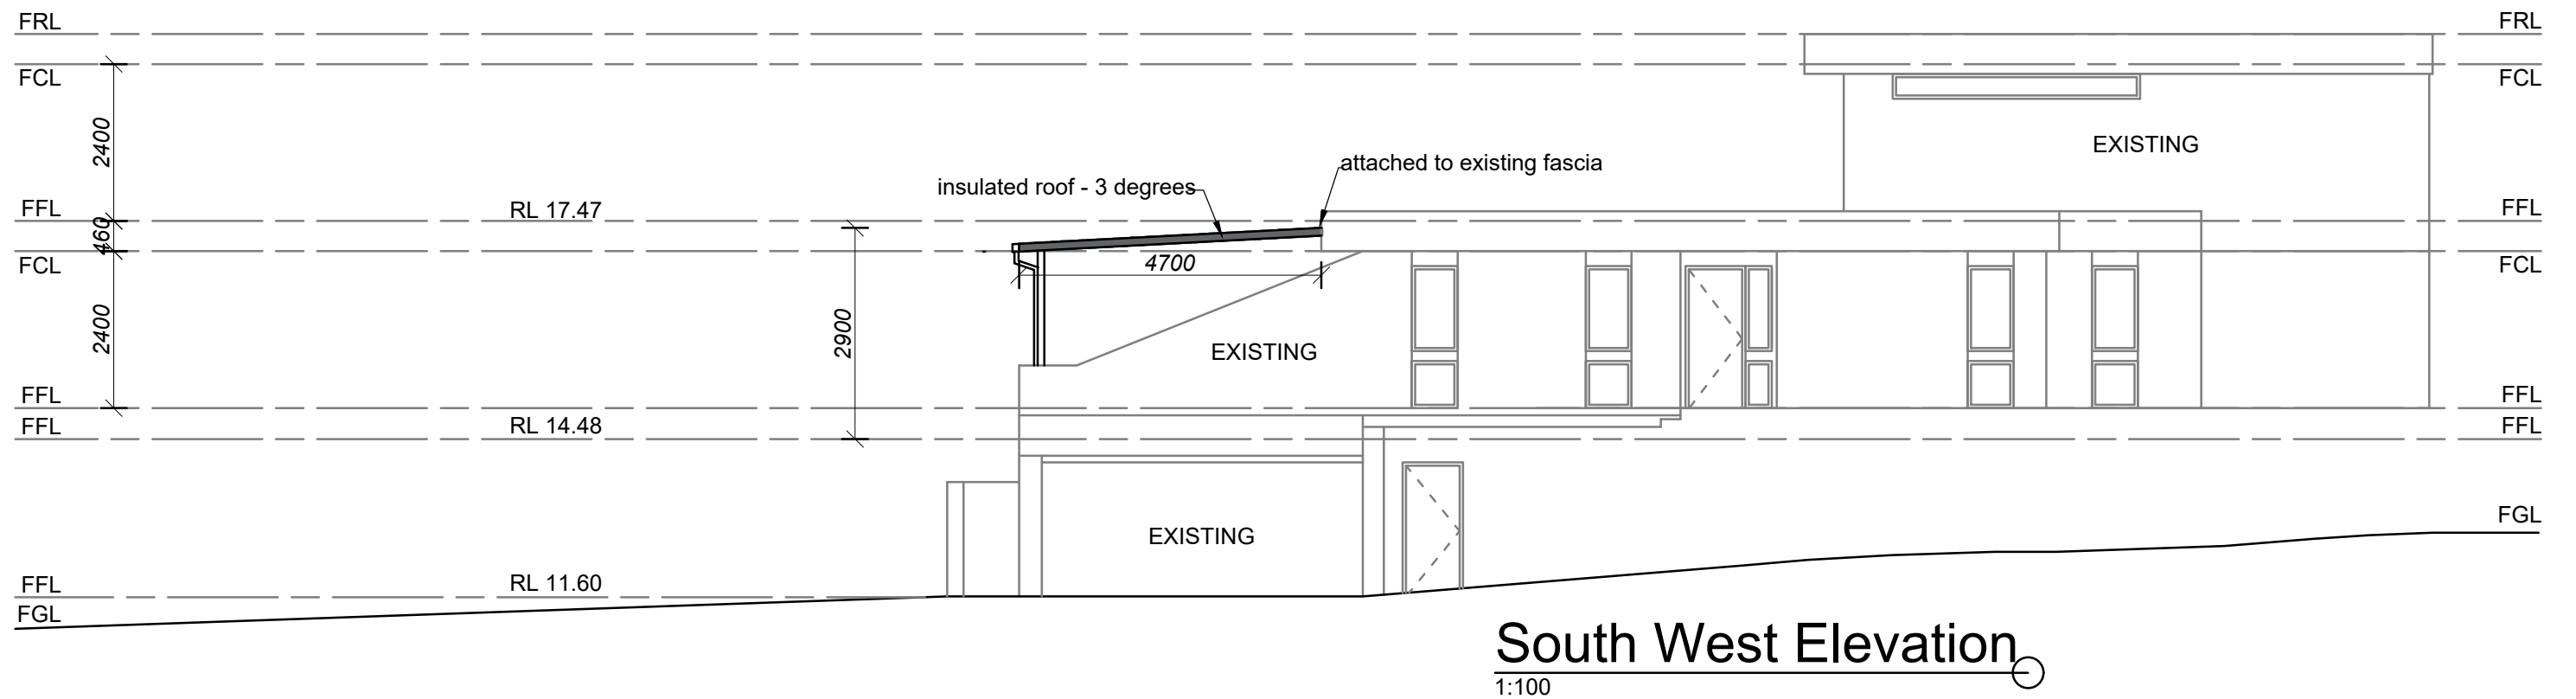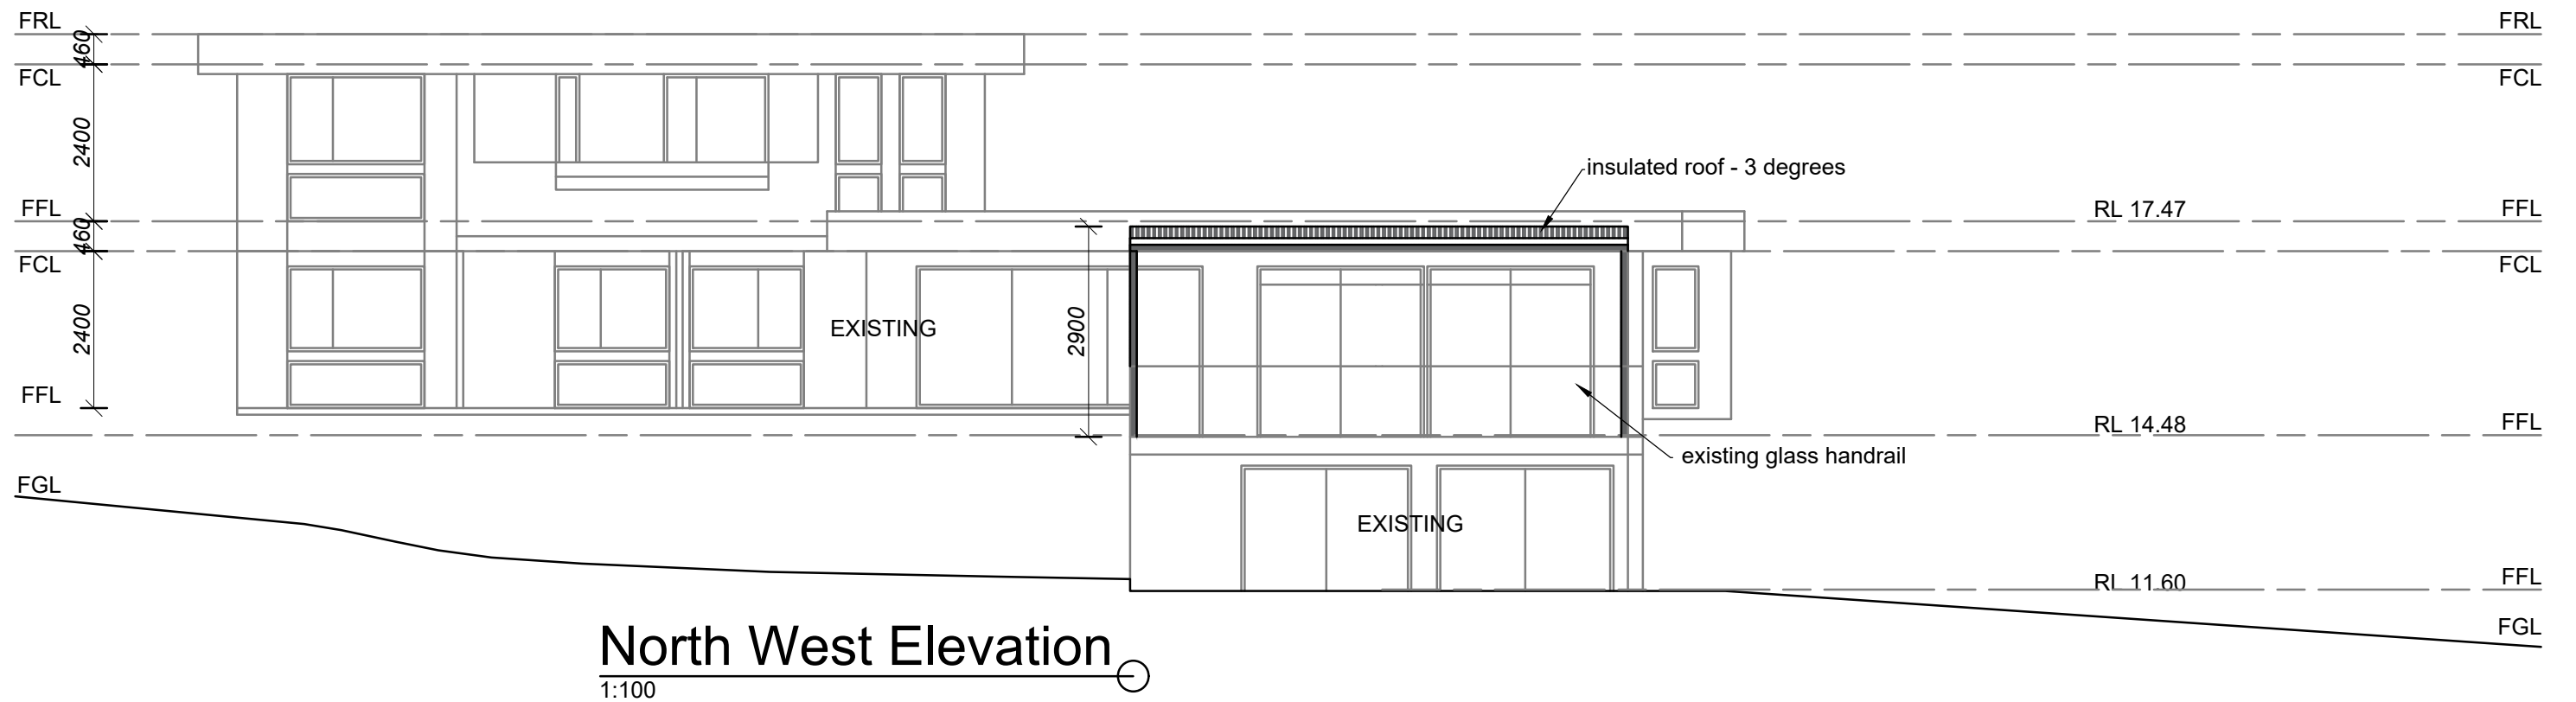


Copyright © This Drawing remains the property of Connect Drafting until invoice for these plans are paid in full and may not be used or reproduced until invoice paid in full. DO NOT SCALE from Drawing. All dimensions are in millimeters and are to be verified onsite prior to construction.



08/11/19		PRELIMINARY ISSUE		A		PROPOSED		FOR				
DATE		FINAL ISSUE				ADDITIONS-PATIO ROOF		Lyndon Davies				
NOTE : ALL MEASUREMENTS ARE TO BE CONFIRMED ON SITE PRIOR TO ORDERING/CONSTRUCTION ALL WORK TO BE CARRIED OUT IN ACCORDANCE WITH RELEVANT AUSTRALIAN STANDARDS AND BUILDING CODES DIAL BEFORE YOU DIG IS RECOMMENDED						AT SITE ADDRESS						
						83 REDNAL STREET, MONA VALE						
						DRAWING			LOT NO		DP	
						ELEVATIONS			8		249245	
DATE		SCALE		PROJECT NO		DRAWING NO		SHEET NO				
08/11/19		1:100		CD-231/19		CD-231/19-V1		3 OF 4				


NOTE : ALL MEASUREMENTS ARE TO BE CONFIRMED ON SITE PRIOR TO ORDERING/CONSTRUCTION
ALL WORK TO BE CARRIED OUT IN ACCORDANCE WITH RELEVANT AUSTRALIAN STANDARDS AND BUILDING CODES
DIAL BEFORE YOU DIG IS RECOMMENDED

CONNECT DRAFTING

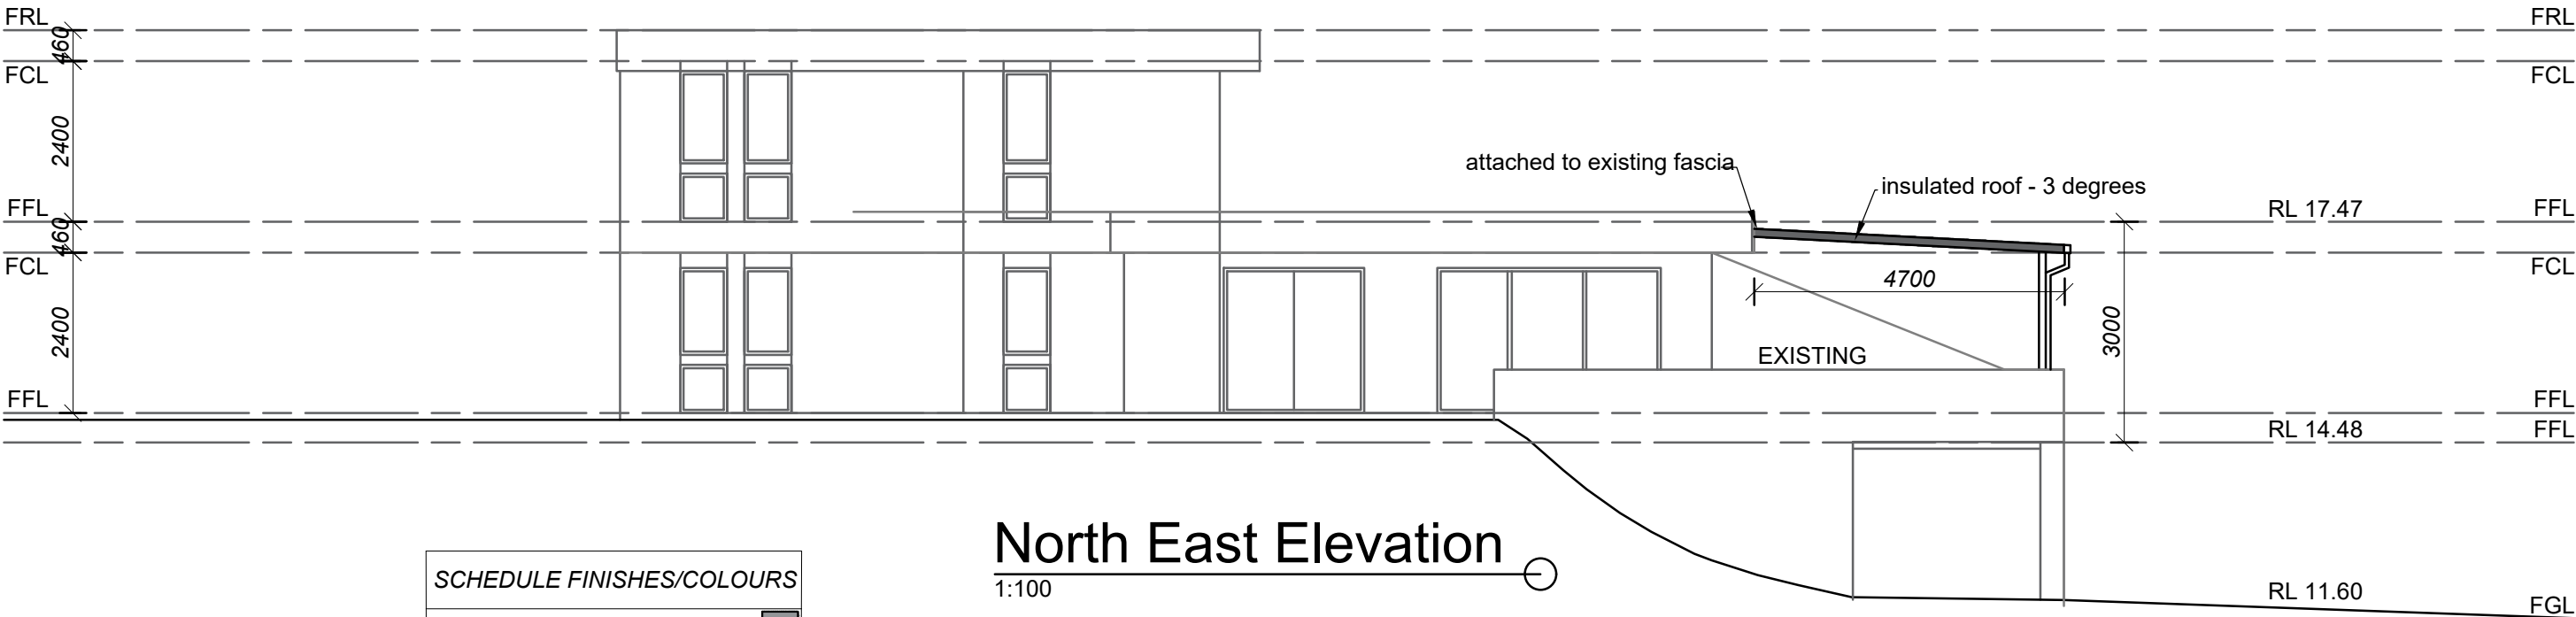ABN : 44 533 496 441 OFFICE : GLENHAVEN
Robert Orehek Mob : 0416 931 237 connectdrafting@gmail.com



SCHEDULE FINISHES/COLOURS			
ROOFING	METAL	SILVER	
GUTTER	METAL	BROWN	

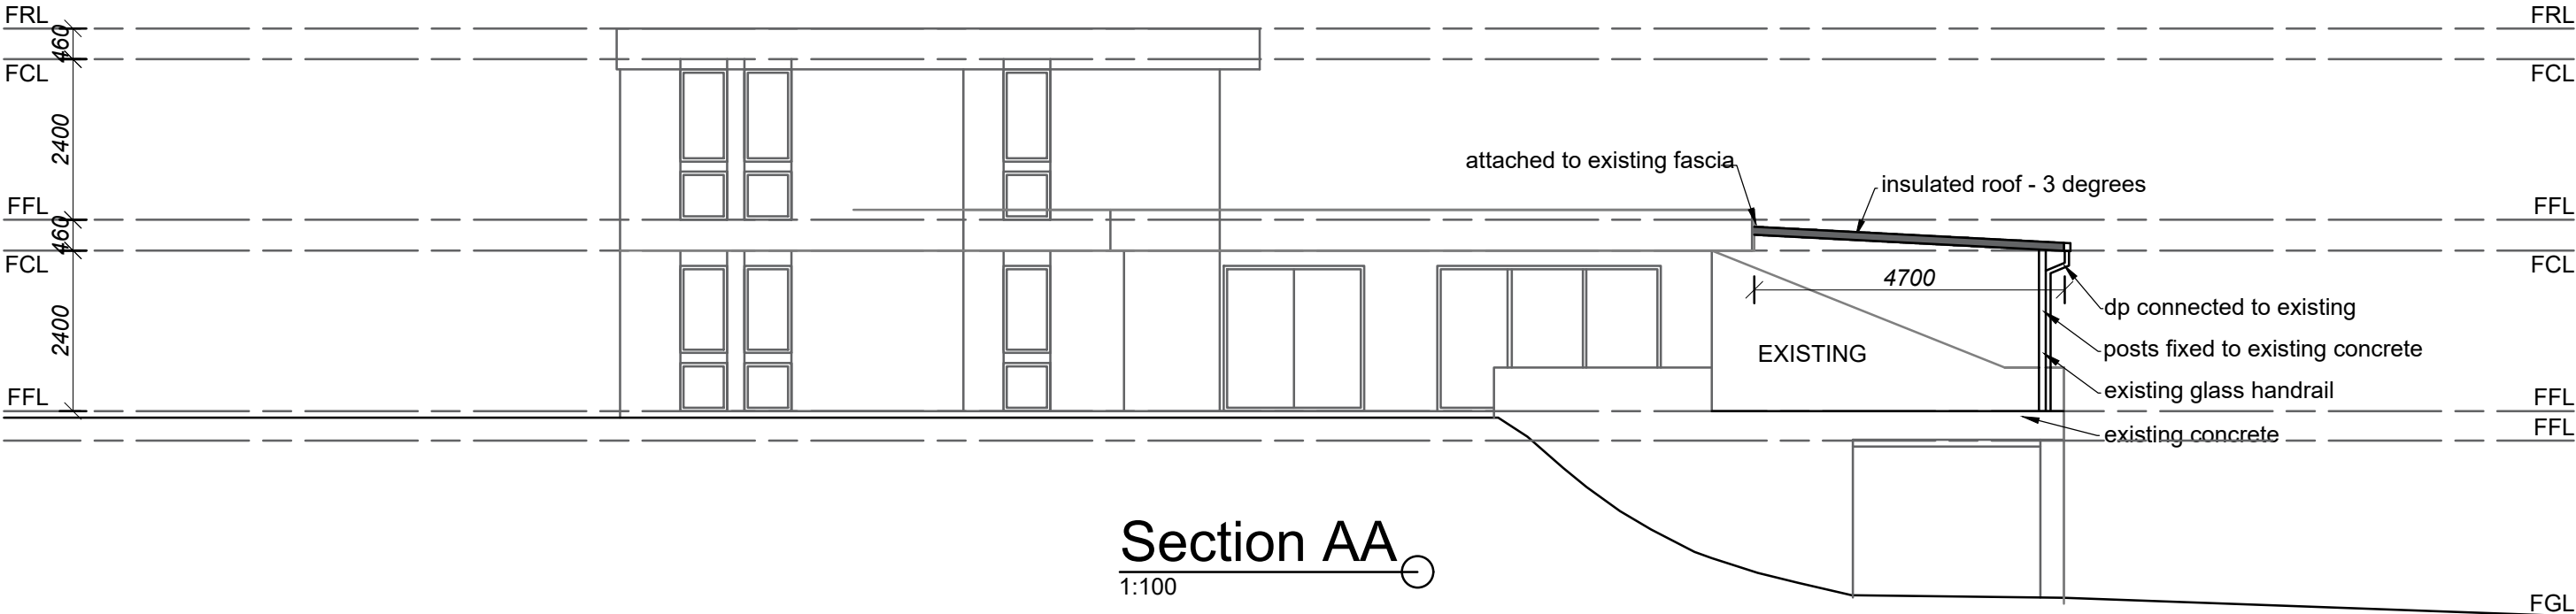

Copyright © This Drawing remains the property of Connect Drafting until invoice for these plans are paid in full and may not be used or reproduced until invoice paid in full. DO NOT SCALE from Drawing. All dimensions are in millimeters and are to be verified onsite prior to construction.

08/11/19	PRELIMINARY ISSUE	A	PROPOSED	FOR		
DATE	FINAL ISSUE		ADDITIONS-PATIO ROOF	Lyndon Davies		
NOTE : ALL MEASUREMENTS ARE TO BE CONFIRMED ON SITE PRIOR TO ORDERING/CONSTRUCTION ALL WORK TO BE CARRIED OUT IN ACCORDANCE WITH RELEVANT AUSTRALIAN STANDARDS AND BUILDING CODES DIAL BEFORE YOU DIG IS RECOMMENDED			AT SITE ADDRESS			
			83 REDNAL STREET, MONA VALE			
			DRAWING		LOT NO	DP
			ELEVATION/SECTION/COLOURS/FINISHES		8	249245
			DATE	SCALE	PROJECT NO	DRAWING NO
08/11/19	1:100	CD-231/19	CD-231/19-V1	4 OF 4		

NOTE : ALL MEASUREMENTS ARE TO BE CONFIRMED ON SITE PRIOR TO ORDERING/CONSTRUCTION
ALL WORK TO BE CARRIED OUT IN ACCORDANCE WITH RELEVANT AUSTRALIAN STANDARDS AND BUILDING CODES
DIAL BEFORE YOU DIG IS RECOMMENDED

CONNECT DRAFTING

ABN : 44 533 496 441 OFFICE : GLENHAVEN
Robert Orehek Mob : 0416 931 237 connectdrafting@gmail.com