# CONTOUR LANDSCAPE ARCHITECTURE

# **DA DOCUMENTATION**

**PROJECT** 

# Northern Beaches Essential Services Accomodation

**ADDRESS** 

16 Wyatt Avenue, Belrose NSW 2085



SITE LOCATION



CONTOUR LANDSCAPE ARCHITECTURE

PO Box 698 MONA VALE NSW 1660 Tel: 0434 500 705 - AIDLM Northern Beaches
Essential Services Accomodation
16 Wyatt Avenue,
Belrose NSW 2085


comply with building code of australia and all relevant australian standards all works shall be in accordence with development application and construction certificate conditions of consent all levels to ahd refer to survey information relating to existing site data verify all dimensions prior to works do not scale from drawings use figured dimentions in preference to scaling refer all descrepancies to landscape architect for determination

contour landscape architects.

this drawing is copyright and must not be retained, copied, used or reproduced in any way without prior written permission of

DATE	REV. ISSUE		
12/05/21	Α	06/12/21	E
19/05/21	В	07/12/21	F
01/06/21	С	24/06/22	G
09/06/21	D		

DATE:	24/06/22	DRAWING	
		SITE PLAN	4
SCALE:	1:300 @ A1 1:600 @ A3	DRAWING NO: C1	
DRAWN:	SEC	REV: G	

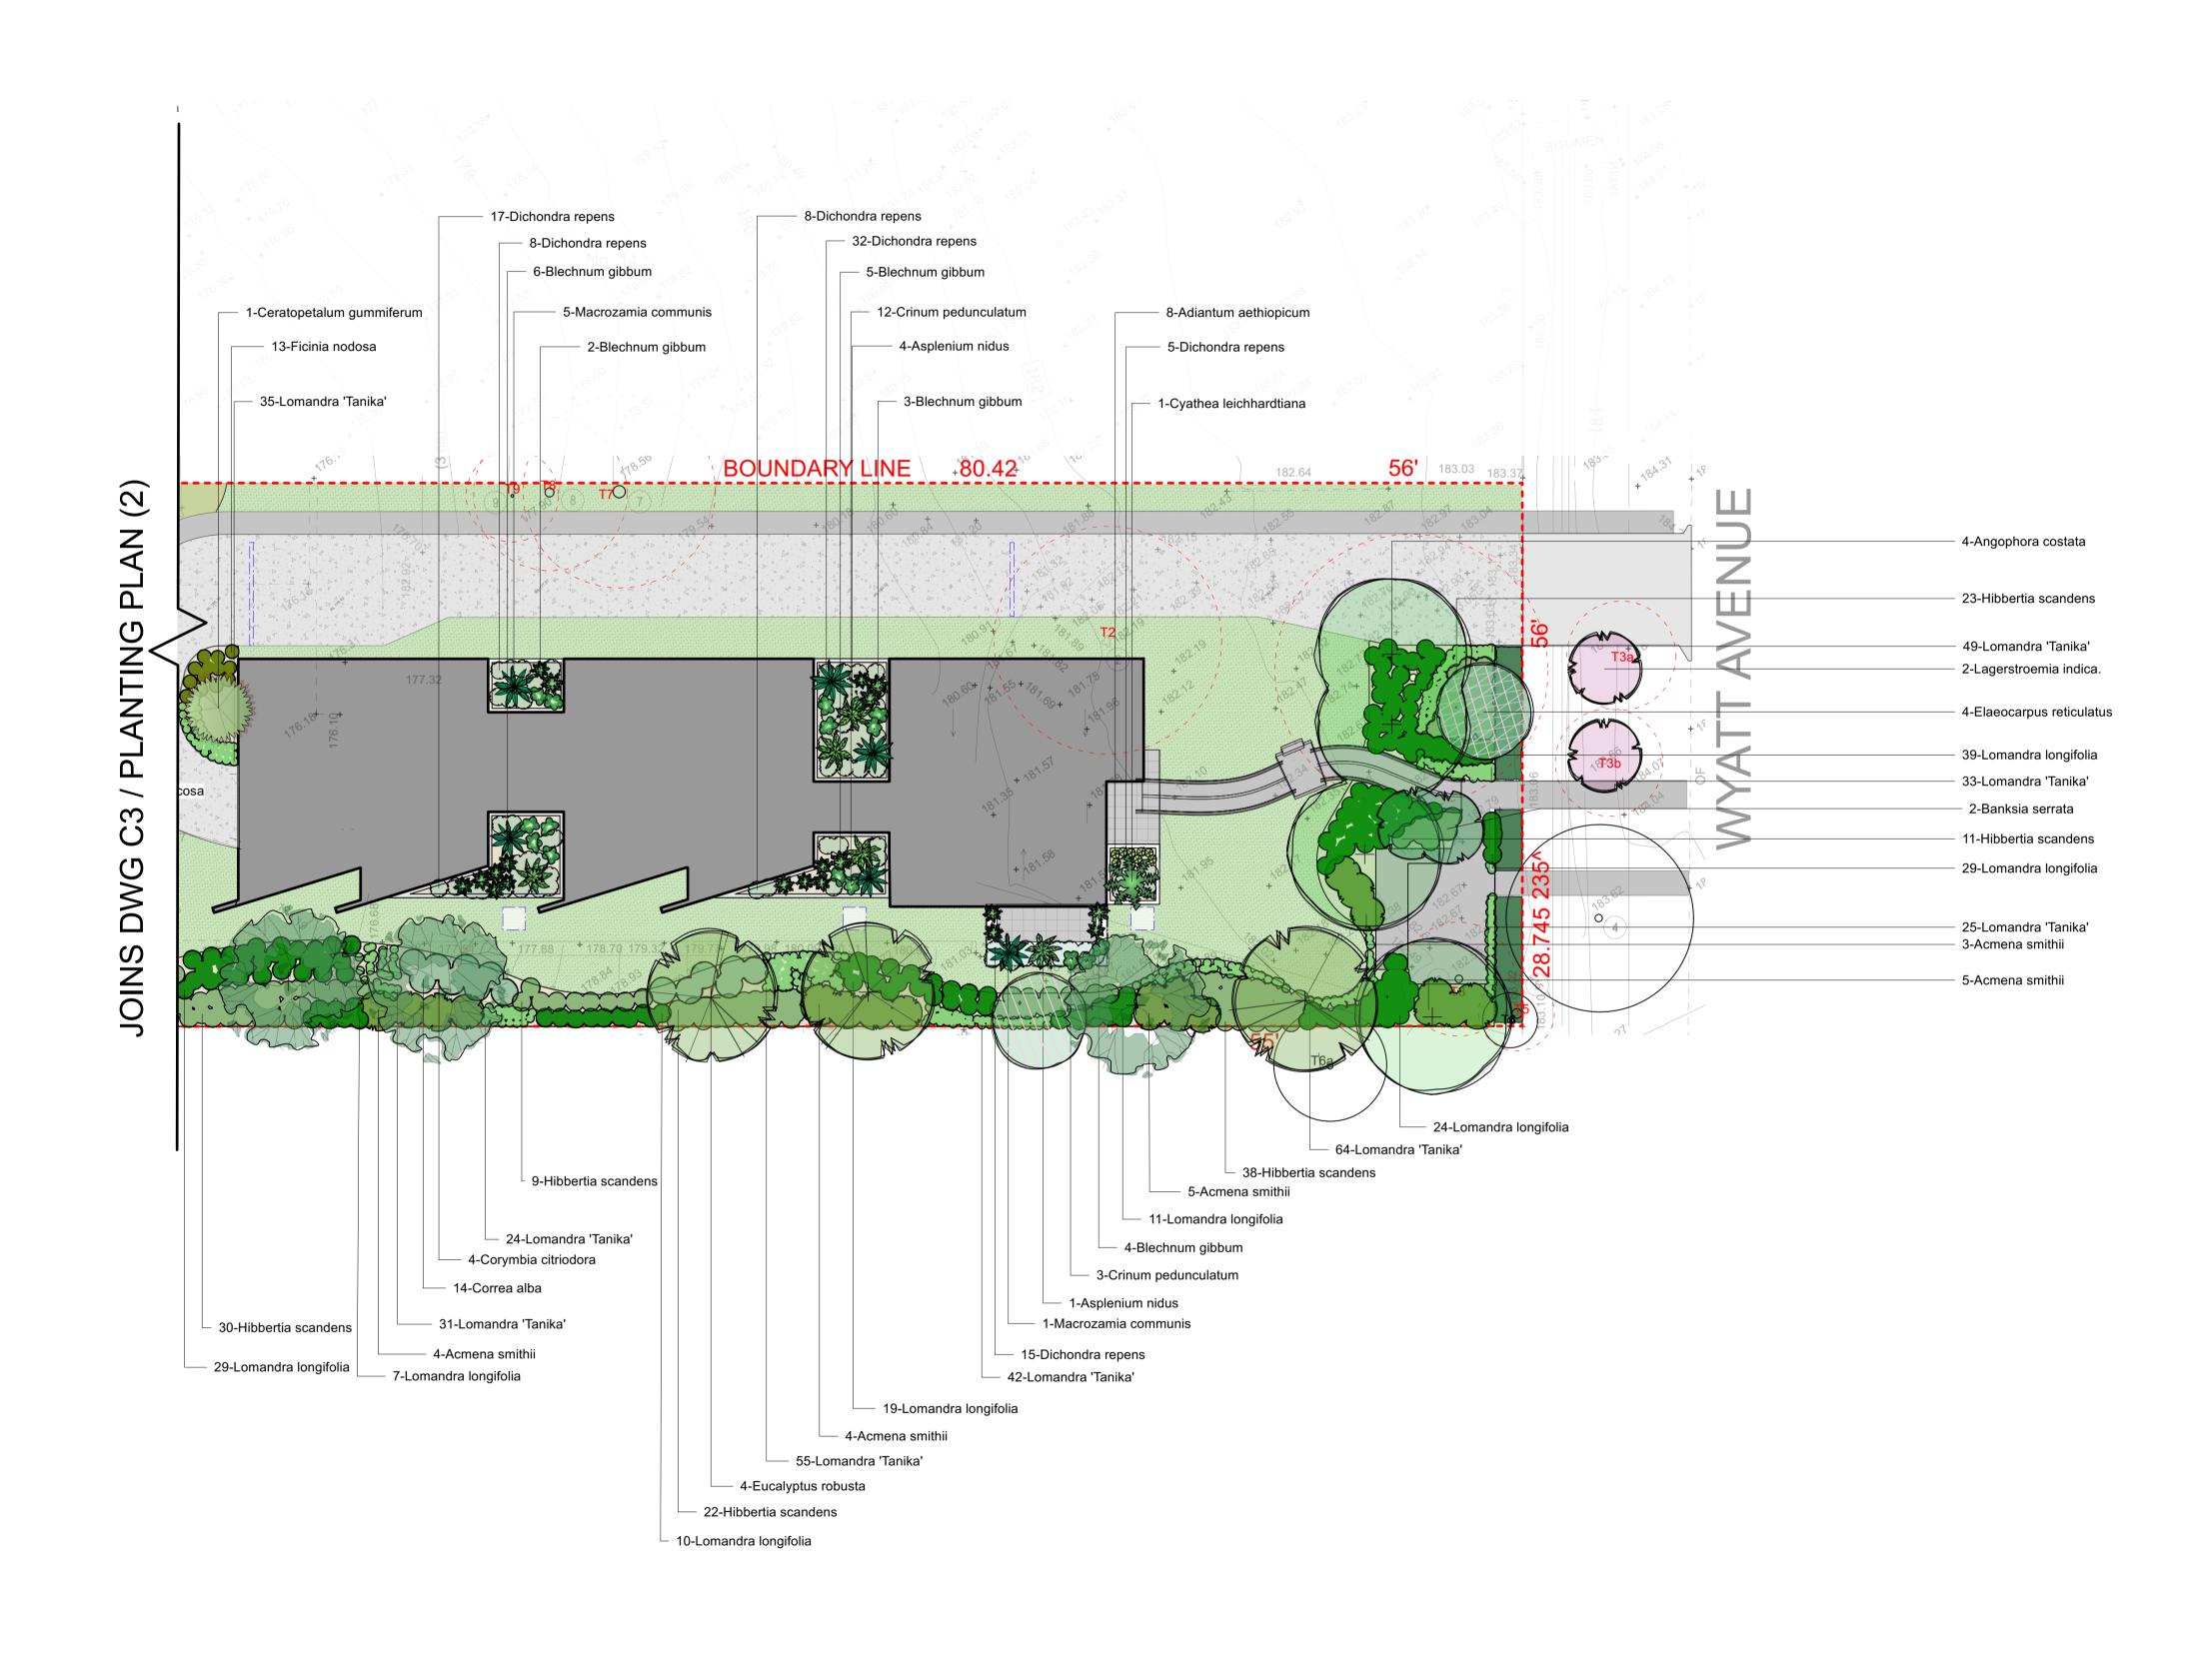

CONTOUR
LANDSCAPE ARCHITECTURE

PO Box 698 MONA VALE NSW 1660 Tel: 0434 500 705 - AIDLM Northern Beaches
Essential Services Accomodation
16 Wyatt Avenue,
Belrose NSW 2085

comply with building code of australia and all relevant australian standards all works shall be in accordence with development application and construction certificate conditions of consent all levels to ahd refer to survey information relating to existing site data verify all dimensions prior to works do not scale from drawings

refer to survey information relating to existing site data verify all dimensions prior to works do not scale from drawings use figured dimentions in preference to scaling refer all descrepancies to landscape architect for determination this drawing is copyright and must not be retained, copied, used or reproduced in any way without prior written permission of contour landscape architects.

<u>DATE</u>	REV. ISSUE				
12/05/21	Α	06/12/21	Е	 	
19/05/21	В	07/12/21	F		
01/06/21	С	24/06/22	G	 	
09/06/21	D			 	

DATE:	24/06/22	DRAWING PLANTING PLAN (1)	•
SCALE:	1:200 @ A1 1:400 @ A3	DRAWING NO: C2	_
DRAWN:	SEC	REV: G	



LANDSCAPE ARCHITECTURE

PO Box 698 MONA VALE NSW 1660 Tel: 0434 500 705 - AIDLM

**Essential Services Accomodation** 16 Wyatt Avenue,

Belrose NSW 2085

do not scale from drawings use figured dimentions in preference to scaling refer all descrepancies to landscape architect for determination

contour landscape architects.

this drawing is copyright and must not be retained, copied, used or reproduced in any way without prior written permission of

12/05/21	Α	06/12/21 E
19/05/21	В	07/12/21 F
01/06/21	С	24/06/22 G
09/06/21	D	

DATE:	24/06/22	PLANTING PLAN (2)
SCALE:	1:200 @ A1 1:400 @ A3	DRAWING NO: C3
DRAWN:	SEC	REV: G



Acmena smithii



Adiantum aethiopicum



Asplenium nidus



Banksia serrata



Blechnum gibbum



Ceratopetalum gummiferum





Crinum pedunculatum



Banksia integrifolia



Elaeocarpus reticulatis

PLANT SCHEDULE

**Botanic Name** 

Acmena smithii

Adiantum aethiopicum

Angophora costata Asplenium nidus

Banksia integrifolia

Banksia serrata

Blechnum gibbum

Ceratopetalum gummiferum

Correa alba

Corymbia citriodora

Crinum pedunculatum

Cyathea leichhardtiana

Dichondra repens

Dicksonia antarctica

Elaeocarpus reticulatus

Eucalyptus robusta

Eucalyptus viminalis

Ficinia nodosa

Hibbertia scandens

Lagerstroemia indica.

Lomandra 'Tanika'

Lomandra longifolia


Macrozamia communis

Poa labillardieri

Westringia fruticosa



Eucalyptus robusta

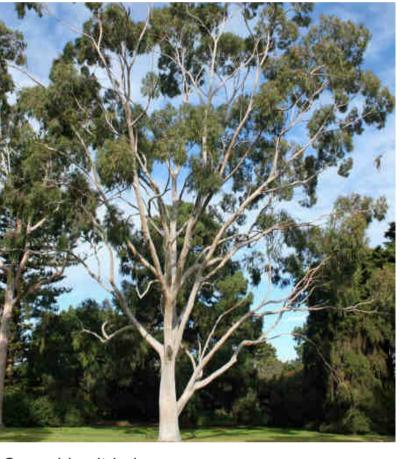

Corymbia citriodora



Ficinia nodus



Hibbertia scandens



Lomandra tanika



Lomandra longifolia



Quantity

68

36

44

19

133

15

167

385

725

329

27

46

25

Pot Size

400mm

200mm

75It

25lt

45lt

45It

45It

400mm

45It

25lt

25It

200mm

25It

45It

45lt

45lt

300mm

200mm

200mm

300mm

300mm

300mm

300mm

Macrozamia communis



Designed Spread Designed Height

2000

8000

2000

5000

4000

1100

4000

1500

8000

1100

3000

1000 3000

5000

7500

7000

800

1000

4000

450

1000

2000

750

1000

4000

250

15000

1500

9000

3000

1300

6000

1500

15000

500

4500

100

6000

6000

7000

35000

1000

350

7000

500


1000

2500

800

500

Poa labillardieri

 

Eucalyptus viminalis



Syzygium 'Cascade'



Westringia fruticosa'

CONTOUR LANDSCAPE ARCHITECTURE

PO Box 698 MONA VALE NSW 1660 Tel: 0434 500 705 - AIDLM


**PROJECT Northern Beaches Essential Services Accomodation** 16 Wyatt Avenue, Belrose NSW 2085

contour landscape architects.

comply with building code of australia and all relevant australian standards all works shall be in accordence with development application and construction certificate conditions of consent all levels to ahd refer to survey information relating to existing site data verify all dimensions prior to works do not scale from drawings use figured dimentions in preference to scaling refer all descrepancies to landscape architect for determination this drawing is copyright and must not be retained, copied, used or reproduced in any way without prior written permission of

DATE	REV. ISSUE		_
12/05/21	Α	06/12/21	E
19/05/21	В	07/12/21	F
01/06/21	С	24/06/22	G
09/06/21	D		

DATE:	24/06/22	DRAWING PLANTING SCHEDULE
SCALE:	1:200 @ A1 1:400 @ A3	DRAWING NO: C4
DRAWN:	SEC	REV: G

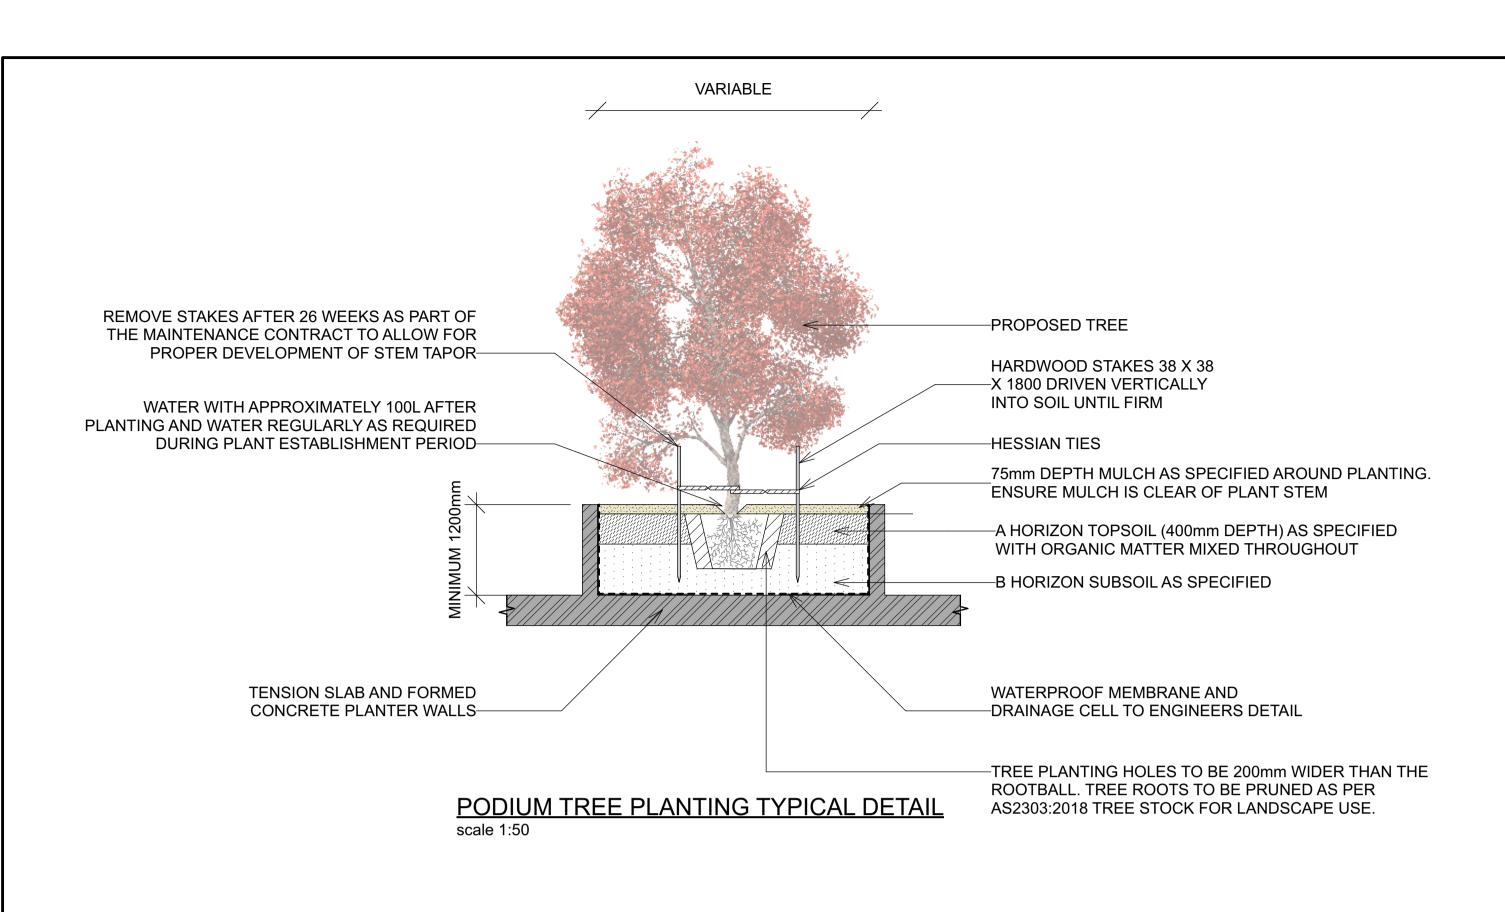

**VARIABLE** WATER WITH APPROXIMATELY 20L AFTER PLANTING AND WATER REGULARLY AS REQUIRED -PROPOSED SHRUB DURING PLANT ESTABLISHMENT PERIOD-75mm DEPTH MULCH AS SPECIFIED AROUND PLANTING. ENSURE MULCH IS CLEAR OF PLANT STEM -A HORIZON TOPSOIL AS SPECIFIED WITH ORGANIC MATTER MIXED THROUGHOUT TENSION SLAB AND FORMED WATERPROOF MEMBRANE AND CONCRETE PLANTER WALLS--DRAINAGE CELL TO ENGINEERS DETAIL -SHRUB PLANTING HOLES TO BE 200mm WIDER THAN THE ROOTBALL. SHRUB ROOTS TO BE PRUNED AS PER AS2303:2018 TREE STOCK FOR LANDSCAPE USE.

PODIUM SHRUB PLANTING TYPICAL DETAIL
scale 1:50

VARIABLE

LAWN AREA

TURF UNDERLAY AS SPECIFIED

WATERPROOF MEMBRANE AND

-DRAINAGE CELL TO ENGINEERS DETAIL

PODIUM LAWN PLANTING TYPICAL DETAIL

# CONTOUR LANDSCAPE ARCHITECTURE

TENSION SLAB AND FORMED

CONCRETE PLANTER WALLS-

PO Box 698 MONA VALE NSW 1660 Tel: 0434 500 705 - AIDLM Northern Beaches
Essential Services Accomodation
16 Wyatt Avenue

16 Wyatt Avenue, Belrose NSW 2085 comply with building code of australia and all relevant australian standards all works shall be in accordence with development application and construction certificate conditions of consent all levels to ahd refer to survey information relating to existing site data verify all dimensions prior to works do not scale from drawings use figured dimentions in preference to scaling refer all descrepancies to landscape architect for determination this drawing is copyright and must not be retained, copied, used or reproduced in any way without prior written permission of contour landscape architects.

 DATE
 REV. ISSUE

 12/05/21
 A
 06/12/21
 E

 19/05/21
 B
 07/12/21
 F


 01/06/21
 C
 24/06/22
 G


 09/06/21
 D

REMOVE STAKES AFTER 26 WEEKS AS PART OF -PROPOSED TREE THE MAINTENANCE CONTRACT TO ALLOW FOR PROPER DEVELOPMENT OF STEM TAPER-HARDWOOD STAKES 38 X 38 -X 1800 DRIVEN VERTICALLY INTO SOIL UNTIL FIRM WATER WITH APPROXIMATELY 100L AFTER PLANTING AND WATER REGULARLY AS REQUIRED DURING PLANT ESTABLISHMENT PERIOD-HESSIAN TIES 75mm DEPTH MULCH AS SPECIFIED AROUND PLANTING. ENSURE MULCH IS CLEAR OF PLANT STEM **EXISTING SITE SOIL** TREE PLANTING HOLES TO BE 200mm WIDER THAN THE ROOTBALL. TREE ROOTS TO BE PRUNED AS PER AS2303:2018 TREE STOCK FOR LANDSCAPE USE. SIDES TREE PLANTING HOLES TO BE NO DEEPER THAN THE OF PLANTING HOLE TO BE RIPPED TO ENSURE TREE ROOTBALL TO ENSURE SLUMPING DOES NOT OCCUR--ROOTS CAN PENETRATE EASILY

TREE PLANTING TYPICAL DETAIL

scale 1:50

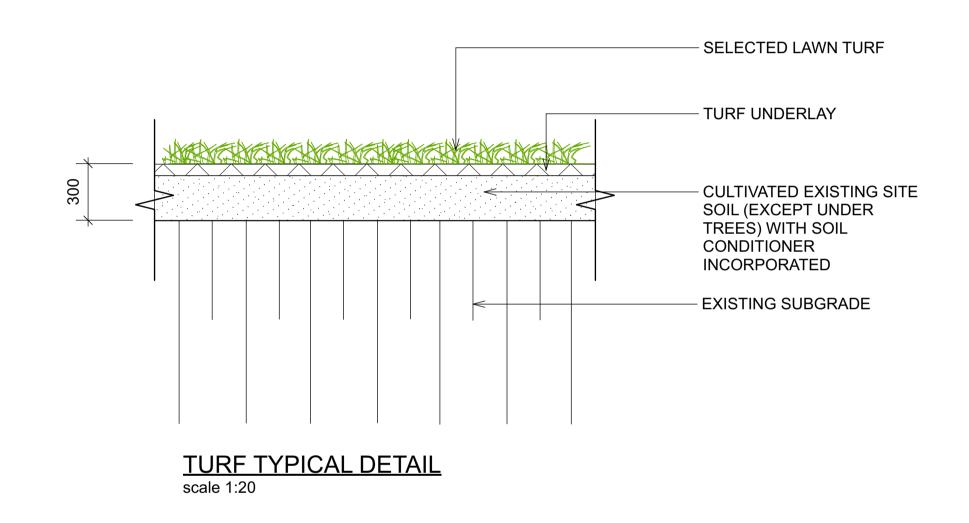

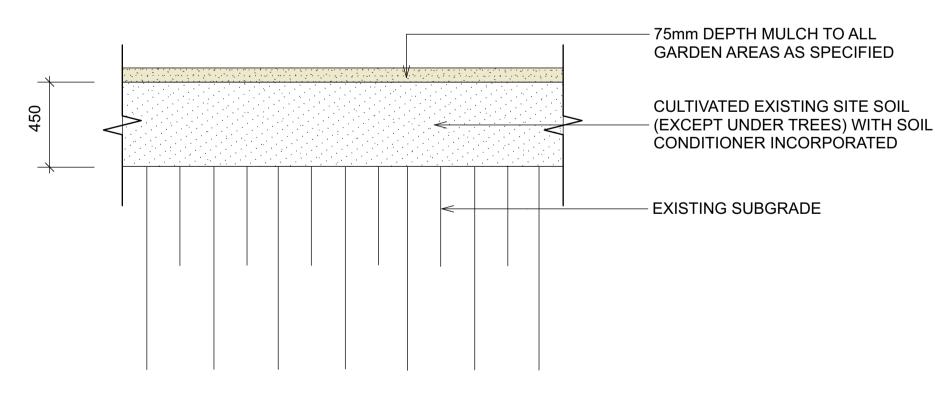

# **GARDEN AREAS TYPICAL DETAIL**

scale 1:20

DATE:	24/06/22	DRAWING  LANDSCAPE DETAILS
SCALE:	AS SHOWN @ A3	DRAWING NO: C5
DRAWN:	SEC	REV: G

# LANDSCAPE SPECIFICATION

ALL LANDSCAPE WORKS SHALL BE EXECUTED BY A COMPETENT LANDSCAPE CONTRACTOR EXPERIENCED IN HORTICULTURAL PRACTICE AND LANDSCAPE CONSTRUCTION. THE CONTRACTOR SHALL HOLD A CURRENT NSW STRUCTURAL LANDSCAPE LICENSE OR BE A MEMBER OF THE NSW LANDSCAPE CONTRACTORS ASSOCIATION. IRRIGATION WORKS SHALL BE EXECUTED BY A CONTRACTOR SUITABLY QUALIFIED AND LICENSED BY THE NSW DEPARTMENT OF FAIR TRADING FOR URBAN IRRIGATION.

THESE GENERAL LANDSCAPE SPECIFICATIONS SHALL BE READ IN CONJUNCTION WITH DETAILED DOCUMENTATION PREPARED BY CONTOUR LANDSCAPE ARCHITECTURE, STRUCTURAL ENGINEERING PLANS, STORMWATER ENGINEER PLANS, ARCHITECTURAL DOCUMENTATION AND ALL D.A. CONSENT CONDITIONS.

LANDSCAPE HARDWORKS DEMOLITION, BULK EARTHWORKS, RETAINING WALLS, STONE FACING, PLANTER BOXES, PAVING, DRAINAGE, WATERPROOFING, FENCING AND ALL SITE CONSTRUCTION INDICATED SHALL BE EXECUTED IN ACCORDANCE WITH LANDSCAPE ARCHITECTURAL, ARCHITECTURAL + ENGINEERING SPECIFICATIONS LANDSCAPE WORKS SHALL GENERALLY BE UNDERTAKEN IN ACCORDANCE WITH DA APPROVED PLANS AND CONSTRUCTION CERTIFICATE PLANS AND DETAILS AND SHALL BE COMPLIANT WITH:

AS4970-2009 Protection of trees on development sites

AS 4970-2009/Amdt 1-2010 Protection of trees on development sites

AS4373-2007 Pruning of amenity trees

AS4419-2003 Soils for landscaping and garden use

AS4454-2012 Composts, soil conditioners and mulches

AS3743-2003 Potting mixes

AS/NZ3500:2015 Plumbing and drainage Set

#### **SERVICES**

BEFORE LANDSCAPE WORK IS COMMENCED THE LANDSCAPE CONTRACTOR IS TO ESTABLISH THE POSITION OF ALL SERVICES LINES AND ENSURE TREE PLANTING IS CARRIED OUT AT LEAST 3 METRES AWAY FROM THESE SERVICES. SERVICES LIDS, VENTS AND HYDRANTS SHALL BE LEFT EXPOSED AND NOTE COVERED BY ANY LANDSCAPE FINISHES (TURNING, PAVING, GARDEN BEDS ETC.) FINISH ADJOINING SURFACES FLUSH WITH PIT LIDS.

### **MANAGEMENT OF TREE PROTECTION (AS REQUIRED)**

A QUALIFIED AND APPROVED ARBORIST IS TO BE CONTRACTED TO UNDERTAKE OR MANAGE THE INSTALLATION OF PROTECTIVE FENCING, AND TO UNDERTAKE SUCH MEASURES AS THEY DEEM APPROPRIATE TO PRESERVE THE SUBJECT TREES TO BE RETAINED. THE ARBORIST IS TO BE RETAINED FOR THE ENTIRE CONTRACT PERIOD TO UNDERTAKE ONGOING MANAGEMENT AND REVIEW OF THE TREES.

CARE SHALL BE TAKEN DURING THE ENTIRE PERIOD OF WORKS TO ENSURE NO DAMAGE TO ROOTS OR CANOPIES OF TREES TO BE RETAINED. NO STORING OF BUILDING MATERIALS, WASHING OF EQUIPMENT, DISPOSAL OF CHEMICALS, ETC. SHALL BE PERMITTED BENEATH CANOPY OF TREES TO BE RETAINED.. NO EXCAVATION OR TRENCHING SHOULD OCCUR BENEATH CANOPIES EXCEPT FOR COUNCIL-APPROVED WORKS. ALL EXCAVATION BENEATH TREE CANOPIES SHALL BE UNDERTAKEN TO COUNCIL / PROJECT ARBORIST INSTRUCTIONS. PROJECT ARBORIST SHALL BE ADVISED AND ATTEND SITE IF TREE ROOTS GREATER THAN 50MM DIAMETER ARE ENCOUNTERED.

#### PREPARATION BY BUILDER

BUILDER SHALL REMOVE ALL EXISTING CONCRETE PATHWAYS, FENCES, FOOTINGS, WALLS, ETC. NOT NOTED TO BE RETAINED AND COMPLETE ALL NECESSARY EXCAVATION WORK PRIOR TO COMMENCEMENT ON SITE BY LANDSCAPE CONTRACTOR. BUILDER SHALL ALSO INSTALL NEW RETAINING WALLS, KERBS, LAYBACKERB, CROSSOVER, PATHWAYS, ETC. AND MAKE GOOD ALL EXISTING KERBS, GUTTERS, ETC. AS NECESSARY AND TO APPROVAL OF COUNCIL. BUILDER SHALL ENSURE THAT A MINIMUM 600MM OF TOPSOIL IN GARDEN AREA AND A MINIMUM 150MM OF TOPSOIL IN LAWN AREAS EXISTS. SHOULD REQUIRED DEPTHS NOT EXIST BUILDER SHALL CONTACT LANDSCAPE ARCHITECT AND ASK FOR INSTRUCTIONS PRIOR TO COMPLETION OF EXCAVATION WORKS.

ALL LEVELS AND SURFACE DRAINAGE SHALL BE DETERMINED BY OTHERS AND APPROVED ON SITE BY LANDSCAPE CONTRACTOR

# **SOIL PREPARATION + PLANTING SOILS**

CULTIVATE TO A DEPTH OF 450MM ALL PROPOSED GARDEN AREAS AND 300mm FOR ALL LAWN AREA. DO NOT CULTIVATE BENEATH EXISTING TREES TO BE RETAINED. IN AREAS WHERE FILL IS REQUIRED GAIN REQUIRED SHAPES AND LEVELS USING A PREMIUM GRADE SOIL MIX. IN AREAS WHERE EXCAVATION IS REQUIRED (IF IN CLAY) OVER EXCAVATE AS REQUIRED TO ALLOW FOR INSTALLATION OF 600MM DEPTH OF PREMIUM GRADE TOPSOIL MIX TO GARDEN AREAS AND 300M DEPTH OF PREMIUM GRADE TOPSOIL MIX TO LAWN AREAS.

# **SUBGRADE PREPARATION**

BEFORE LAYING TOPSOIL, THE FOLLOWING SUBGRADE TREATMENT MUST BE APPLIED TO ALL FINISHED SUBGRADE AREAS:

- 1. FAIR + TRIM TO RELATIVE LEVEL TO ACCOMMODATE REQUIRE OVERALL SOIL DEPTH
- 2.REMOVE ROCK >100mm DIAMETER
- 3. REMOVE RUBBISH SUCH AS CONSTRUCTION GENERATED WASTER, PLASTICS, METALS, GLASS
- 4. APPLY GYPSUM AND LIME AT MANUFACTURER'S RECOMMENDED RATES
- 5. LOOSEN SUBGRADE TO 200mm DEPTH LEAVING SURFACE 'KEYED' TO ACCEPT TOPSOIL

CONTRACTOR SHALL UNDERTAKE PH TESTS AND ADJUST WHERE NECESSARY TO ACHIEVE A PH WITHIN THE 5.5 - 7.5 RANGE. MIX IN GYPSUM AT MANUFACTURER'S RECOMMENDED RATES IF CLAY SOIL ENCOUNTERED.

UNDERTAKE ALL REQUIRED ACTION TO ENSURE THAT NO ROOTBALLS OF PROPOSED PLANTS SIT IN CLAY WELLS AND THAT ALL GARDEN AREAS AND LAWN AREAS DRAIN SATISFACTORILY. NOTE IT IS INTENDED THAT WHEREVER POSSIBLE EXISTING LEVELS SHALL NOT BE ALTERED THROUGH GARDEN AND LAWN AREAS. IT IS THE CONTRACTOR'S RESPONSIBILITY TO ENSURE THAT THE END RESULT OF THE PROJECT IS THAT ALL LAWN AND GARDEN AREAS DRAIN SUFFICIENTLY (BOTH SURFACE AND SUBSTRATE), ARE AT REQUIRED FINISH LEVELS AND HAVE SUFFICIENT SOIL DEPTHS TO ENABLE LAWN AND PLANTS TO THRIVE AND GROW. SHOULD ALTERNATIVE WORKS TO THOSE SPECIFIED REQUIRED TO ACHIEVE THAT RESULT, CONTRACTOR SHALL INFORM BUILDER AT TIME OF TENDER AND REQUEST INSTRUCTIONS.

# WIRE (FOR CLIMBERS)

WIRE FOR THE USE AS TRELLIS FOR CLIMBING PLANTS SHALL BE VERTICAL 316-GRADE STAINLESS STEEL (7X7 WIRE ROPE) FIXED TO CONCRETE VIA STAINLESS STEEL EYELETS, INCLUDING TENSION TURN BUCKLES.

#### **PLANTING**

ALL PLANTS SHALL BE WELL GROWN AND DISEASE FREE. PLANTING SHALL BE IN ACCORDANCE WITH PLANTING SCHEDULE. TREES SHALL BE GROWN TO NATSPEC. GENERAL PLANT MATERIAL (EXOTICS AND ENDEMIC) SUPPLY PLANTS IN ACCORDANCE WITH PLANTING SCHEDULE. NO SUBSTITUTIONS ARE PERMITTED WITHOUT THE CONSENT OF THE SUPERVISING LANDSCAPE ARCHITECT. PLANT MATERIAL SHALL BE GROWN TO NATSPEC AND SHALL BE VIGOROUS, WELL ESTABLISHED, FREE OF DISEASE AND PESTS, HARDENED OFF, TRUE TO FORM, AND GROWN IN THEIR FINAL CONTAINERS FOR NOT LESS THAN 12 WEEKS. TREES SHALL HAVE A SINGLE LEADING SHOOT AND POTS FREE FROM WEEDS.

IMMEDIATELY REJECT DRIED OUT, DAMAGED OR UNHEALTHY PLANT MATERIAL BEFORE PLANTING.

PLANT HOLES SHALL BE DUG APPROXIMATELY TWICE THE WIDTH AND TO 100MM DEEPER THAN PLANT ROOTBALLS THAT THEY ARE TO RECEIVE. BASE AND SIDES OF HOLE SHALL BE FURTHER LOOSENED. FERTILISER, FOLLOWED BY 100MM DEPTH OF TOPSOIL MIX SHALL THEN BE PLACED INTO BASE OF HOLE AND LIGHTLY CONSOLIDATED. BASE OF HOLE SHALL THEN BE WATERED. REMOVE PLANT CONTAINER AND INSTALL PLANT INTO HOLE. ROOTBALL SHALL BE BACKFILLED WITH SURROUNDING TOPSOIL AND TOPSOIL FIRMED INTO PLACE. AN APPROVED SHALLOW DISH SHALL BE FORCED TO CONTAIN WATER AROUND BASE OF STEM. BASE OF STEM OF PLANT SHALL FINISH FLUSH WITH FINISHED SOIL LEVEL. ONCE INSTALLED PLANT SHALL BE THOROUGHLY WATERED AND MAINTAINED FOR THE DURATION OF THE CONTRACT.

#### STAKES + TIES

THE LANDSCAPE CONTRACTOR SHALL REPLACE OR ADJUST PLANT STAKES, AND TREE GUARDS AS NECESSARY OR AS DIRECTED BY THE LANDSCAPE ARCHITECT.

STAKES SHALL BE STRAIGHT HARDWOOD, FREE FROM KNOTS AND TWISTS, POINTED AT ONE END AND SIZED ACCORDING TO THE SIZE OF PLANTS TO BE STAKED:

- 1. 5-15 LITRE SIZE PLANT 1X 1200 X 25 X 25MM
- 2. 35-75 LITRE SIZE PLANT 2X 1500 X 38 X 38MM
- 3. 100+ LITRE SIZE PLANT 3X 1800 X 50 X 50MM

TIES SHALL BE 50MM WIDE HESSIAN WEBBING OR APPROVED EQUIVALENT NAILED OR STAPLED TO STAKE. DRIVE STAKES A MINIMUM ONE THIRD OF THEIR LENGTH, AVOIDING DAMAGE TO THE ROOT SYSTEM, ON THE WINDWARD SIDE OF THE PLANT.

#### **FERTILIZER**

AT PLANTING SPREAD SLOW RELEASE FERTILIZER AROUND DRIP LINE OF ALL PLANTS AT MANUFACTURER'S RECOMMENDED RATES GENERAL APPLICATION:

EQUAL TO OSMOCOTE PLUS TRACE ELEMENTS - ALL PURPOSE NPK 19.4 : 1.6 : 6

NATIVE PLANTS: EQUAL TO OSMOCOTE PLUS TRACE ELEMENTS - NATIVE GARDENS NPK 17.9: 0.8: 7.3

#### **COMPOST**

SHALL BE WELL-ROTTED BEGETATIVE MATTER OR ANIMAL MANURE, OR OTHER APPROVED MATERIAL, FREE FROM HARMFUL CHEMICALS, GRASS AND WEEK GROWTH AND WITH NEUTRAL PH. PROVIDE A CERTIFICATE OF PROOF OF PH UPON REQUEST.

#### MULCH

ENSURE ALL MULCH IS FREE OF WEED SEED AND VEGETATIVE MATERIAL. PROVIDE SAMPLE OF MULCH FOR CLIENT APPROVAL PRIOR TO DELIVERY.

PLACE MULCH TO REQUIRED DEPTH, (REFER TO DRAWINGS) CLEAR OF PLANT STEMS, AND RAKE TO AN EVEN SURFACE FINISHING 25MM BELOW ADJOINING LEVELS. ENSURE MULCH IS WATERED IN AND TAMPED DOWN DURING INSTALLATION.

# **EDGING**

EDGING SHALL BE INSTALLED AT THE JUNCTION OF LAWN AND GARDEN AREAS AS INDICATED ON DRAWINGS (REFER TO DETAIL) . EDGE SHALL BE FINISHED LEVEL WITH LAWN OR ADJOINING GRAVEL. EDGE

# LAWN

TURF SHALL BE 'SIR WALTER' BUFFALO. TURF ROLLS SHALL BE A MINIMUM OF 25mm THICK SUPPLIED FROM A SPECIALIST GROWER OF CULTIVATED TURF. IT SHALL BE OF EVEN THICKNESS, FREE FROM WEEDS. TURF SHALL BE DELIVERED WITHIN 24HRS OF CUTTING AND LAID WITHIN 24 HRS OF DELIVERY. CONTRACTOR SHALL LAY CLOSE BUTTED IN STRETCHER PATTERN WITH STAGGERED JOINTS TO FINISH FLUSH WITH ADJOINING SURFACES AFTER TAMPING. LIGHTLY TAMP TO AN EVEN SURFACE IMMEDIATELY AFTER LAYING. DO NOT USE ROLLER. ENSURE TURF ROLLS ARE NOT ALLOWED TO DRY OUT AND WATER IMMEDIATELY AFTER LAYING AS NECESSARY TO ENSURE TOPSOIL IS KEPT MOIST TO 100mm DEPTH. PROTECT NEWLY LAID TURF FROM PEDESTRIAN AND VEHICULAR TRAFFIC UNTIL ESTABLISHED. FERTILISE WITHIN 2 WEEKS OF LAYING WITH AN APPROVED LAWN FERTILISER APPLIED TO MANUFACTURER'S RECOMMENDATIONS. APPLY ADDITIONAL FERTILISER AS REQUIRED TO MAINTAIN HEALTHY GROWTH. ONCE ESTABLISHED, MOW TO MAINTAIN GRASS HEIGHT BETWEEN 30-50mm.

AT SAME TIME MAKE GOOD ALL EXISTING LAWN AREAS USING SAME LAWN TYPE. LAWNS IN SHADE SHALL BE OVERSOWN WITH AN APPROVED SEED MIX. ALLOW TO RETRIM AND RETURF COUNCIL NATURE STRIP AS REQUIRED.

# **ARTIFICIAL TURF**

ARTIFICIAL TURF SHALL BE CLASSIC GT AS AVALIABLE FROM https://aptasiapacific.com.au/ (REFER TO DRAWINGS FOR DETAILS)

SUBGRADE PREPARATION

1. TRIM AND GRADE EXISTING SUBSOIL

2.REMOVE ROCK >100mm DIAMETER

3. INSTALL 75mm COMPACTED ROAD BASE

4. INSTALL 20mm GRADED RIVER SAND

ENSURE ALL ARTIFICIAL TURF FINISHES FLUSH WITH ADJACENT SURFACES AND GARGEN EDGING. ENSURE ALL ARTIFICIAL TURF IS GRADED FOR SURFACE WATER TO FALL TOWARDS GARDEN AREAS AND OR DESIGNATED PITS.

# **FENCING**

(REFER TO DRAWINGS)

# PAVING & CONCRETE WORKS

AREAS TO BE PAVED SHALL BE EXCAVATED OR FILLED TO ALLOW FOR INSTALLATION OF BEDDING MATERIALS. LEVELS AND FALLS SHALL BE AS PER PLAN. SURFACE DRAINAXGE ON PAVING SHALL BE TOWARDS GRATED DRAINS INSTALLED BY BUILDER WITH ALL DRAINS CONNECTED TO STORMWATER SYSTEM.

D

# IRRIGATION

(REFER TO DRAWINGS)

CON	TOUR
LANDSCAPE	ARCHITECTURE

PO Box 698 MONA VALE NSW 1660
Tel: 0434 500 705 - AIDLM

Northern Beaches
Essential Services Accomodation
16 Wyatt Avenue,

Belrose NSW 2085

comply with building code of australia and all relevant australian standards all works shall be in accordence with development application and construction certificate conditions of consent all levels to ahd refer to survey information relating to existing site data verify all dimensions prior to works do not scale from drawings use figured dimentions in preference to scaling refer all descrepancies to landscape architect for determination this drawing is copyright and must not be retained, copied, used or reproduced in any way without prior written permission of

DATE	REV. ISSUE			
12/05/21	A	06/12/21	Е	
19/05/21	В	07/12/21	F	
01/06/21	С	24/06/22	G	
09/06/21	D			

ATE:	24/06/22	DRAWING  LANDSCAPE SPECIFICATION
SCALE:	AS SHOWN @ A3	DRAWING NO: C6
DRAWN:	SEC	REV: G