



PROPOSED FLOOR PLAN

SCALE: 1:200

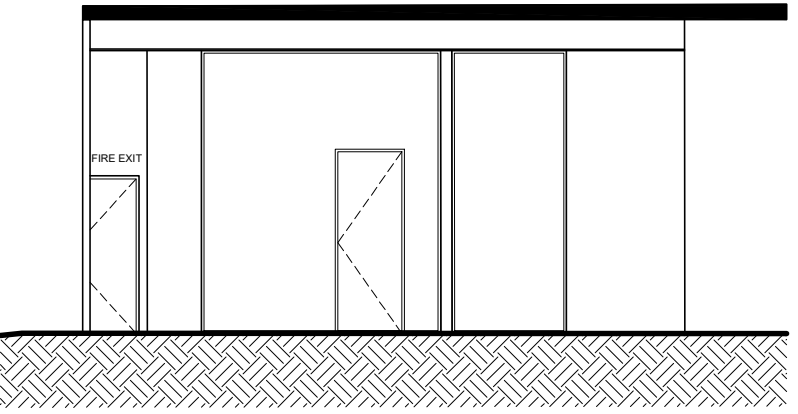

ELEVATION B

SCALE: 1:100

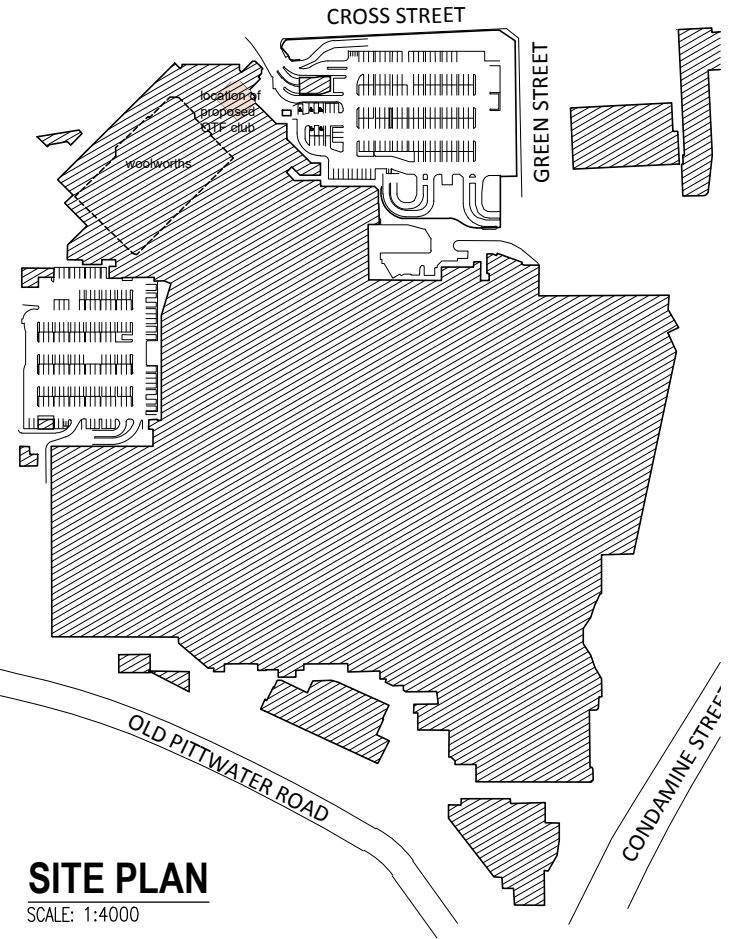

SITE PLAN

SCALE: 1:4000

ISSUE	DATE	DESCRIPTION
A	25.06.2019	DA Issue to Council



Suite C5, 8 Allen St, Waterloo NSW 2017
 ph:(02) 8003 4074 mob: (0419) 670 108
 fax: (02) 8003 9674 email: office@archispectrum.com.au
 A.B.N. 40 966 067 144

DESIGNS CONTAINED IN THESE DRAWINGS AND SPECIFICATIONS ARE THE PROPERTY OF ARCHISPECTRUM AND ARE SUBJECT TO COPYRIGHT LAWS. ALL DIMENSIONS SHOULD BE VERIFIED ON SITE BEFORE COMMENCEMENT OF ANY WORKS. IN CASE OF ANY DISCREPANCIES, IT SHOULD BE VERIFIED BEFORE CONTINUING FURTHER WORKS.

PROJECT:
Orange Theory Warringah Mall
 Shop 1233/34 Warringah Mall, Brookvale, NSW
 CLIENT:
Orange Theory Warringah Mall
 Shop 1233/34, Old Pittwater Rd, Brookvale NSW 2100

SHEET TITLE:
Notification Drawing

SCALE: varies @ A4 SHEET SIZE: DWG NO: REVISION:
 DRAWN: SB

A4 N01 a