

NEW CONCRETE SLAB LOOKING NORTH EAST



CONCRETE SLAB AND NO.17 MINKARA RD LOOKING EAST

NOTES

THESE NOTES AND THE TITLE BLOCK ARE AN INTEGRAL PART OF THE SURVEY PLAN AND ARE TO BE INCLUDED WITH ANY ELECTRONIC OR HARD COPIES CREATED FOR FURTHER DISTRIBUTION.

BOUNDARIES SHOWN ON THIS PLAN HAVE NOT BEEN MARKED BUT HAVE BEEN DEFINED BY FIELD MEASUREMENT FOR THE PURPOSE OF DETERMINING THE SETBACKS FROM THE EXISTING CONCRETE SLAB TO THE BOUNDARIES AS SHOWN.

THE EXISTENCE AND POSITION OF UNDERGROUND SERVICES HAS NOT BEEN INVESTIGATED. IT IS THE RESPONSIBILITY OF EACH CONTRACTOR AND OR CONSULTANT, TO CONTACT THE RELEVANT AUTHORITY AND OR DIAL BEFORE YOU DIG, BEFORE COMMENCING ANY EXCAVATION.

CONTOURS DEPICT THE TOPOGRAPHY ONLY AND DO NOT REPRESENT THE EXACT LEVEL AT ANY PARTICULAR SPOT. THEY ARE NOT TO BE USED FOR LEVEL INTERPOLATION. ONLY SPOT LEVELS SHOULD BE USED FOR DESIGN OR CALCULATIONS OF QUANTITIES.


TREE SPECIES, HEIGHTS AND SPREAD (IF SHOWN) HAVE BEEN ESTIMATED AT THE DATE OF SURVEY.

EASEMENTS & COVENANTS AFFECTING LOT 2 HAVE BEEN SHOWN OR INVESTIGATED.

THIS NOTICE MUST NOT BE ERASED.

- C - CONCRETE
- FL - FLOOR LEVEL
- NS - NATURAL SURFACE

CERTIFIED COPY
Scott Taylor
REGISTERED SURVEYOR

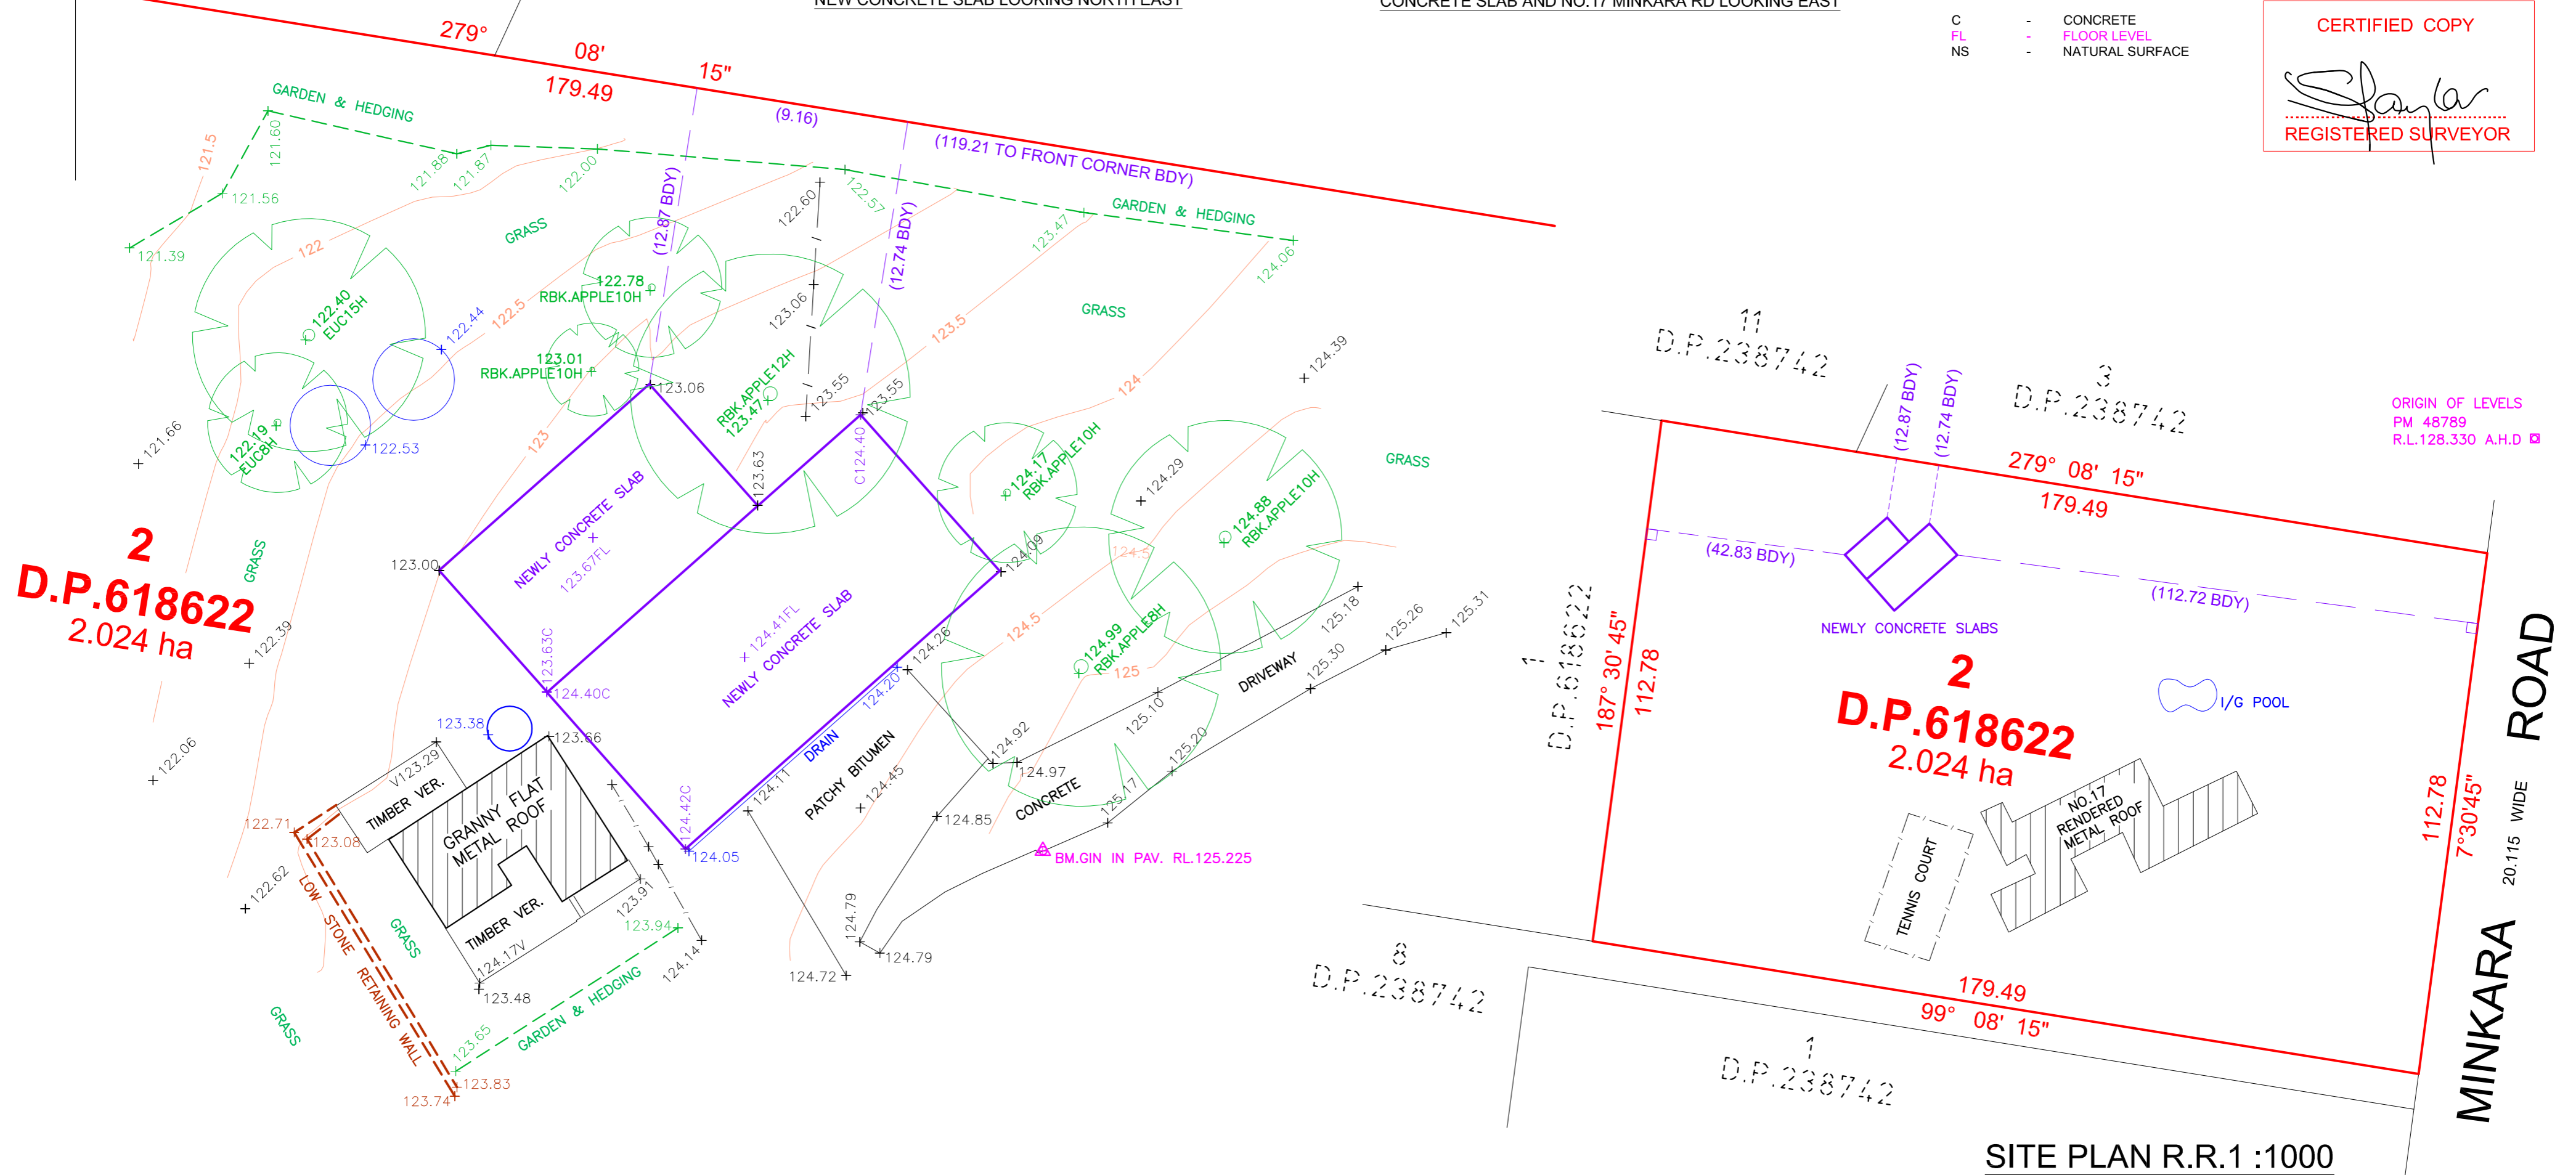

2
D.P.618622
2.024 ha


2
D.P.618622
2.024 ha

SITE PLAN R.R.1 :1000

PLAN SHOWING LEVELS AND LOCATION OF NEWLY CONSTRUCTED CONCRETE SLAB FOR FUTURE SHED UPON LOT 2 IN D.P.618622, NO. 17 MINKARA RD, BAYVIEW IN THE L.G.A OF NORTHERN BEACHES.

DRAFT - NOT FOR COUNCIL SUBMISSION

REF NO. 2256	DATE OF SURVEY: 14/07/22
R.R 1:200	SURVEY BY: ST DRAWN BY: ST CHECKED BY: ST
SHEET 1 OF 1	DATUM: A.H.D ORIGIN OF LEVELS: PM 48789 R.L. 128.330 IN MINKARA RD.

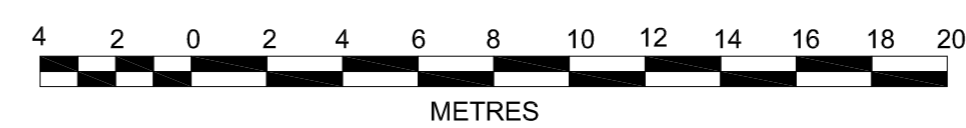

CONTOUR INTERVAL: 0.5M

COPYRIGHT TAYLOR SURVEYING 2022
THIS PLAN IS AND SHALL REMAIN THE PROPERTY OF TAYLOR SURVEYING AND MAY ONLY BE USED FOR THE PURPOSES FOR WHICH IT WAS MADE. THIS PLAN WAS COMMISSIONED UNDER THE TERMS OF ENGAGEMENT AND UNAUTHORISED USE OF ANY INFORMATION SHOWN, BY A THIRD PARTY, WITHOUT PERMISSION OF TAYLOR SURVEYING IS PROHIBITED.

SCOTT TAYLOR
Registered Land Surveyor NSW #SU008639.
B.Sp.Sc(Surv).USQ B.Sp.Sc (Tech).USQ
M.I.S.
Surveyor Registered under the Surveying and Spatial Information Act 2002.
ABN. 27 545 251 678.
p 0415 370 249
e scotttaylorsurveying@gmail.com
w taylorsurveying.com.au
KELLYVILLE 2155.

