

Date	RV	Description
08/06/22	A	FOR DA LODGEMENT

All plans and drawings are copyright of RISE PROJECTS Pty Ltd. Any attempt in using or reproducing or copying the same, wholly or in part, without prior written permission from RISE will result in legal proceeding.



ADDRESS:
576-8 Herbert Street, St Leonards NSW 2065
PH: (02) 8094 1209
ABN: 79 160 683 929
WEBSITE: www.riseprojects.com.au


DRAWN BY: G.P. CHECKED: A.S.

ADDRESS:
**LOT 02 - 53B
WARRIEWOOD ROAD,
WARRIEWOOD**

VIEW:
SITE ANALYSIS

JOB No: RP 225	NORTH:
SCALE: A1/As indicated	
DATE: 08/06/22	
DW No. DA02.01	REV: A

AREA SCHEDULE LOT 02	
Name	Area
GROUND FLOOR	72 m ²
FIRST FLOOR	77 m ²
LOWER FLOOR	74 m ²
	224 m ²
GARAGE	21 m ²
	21 m ²
Grand total	244 m ²

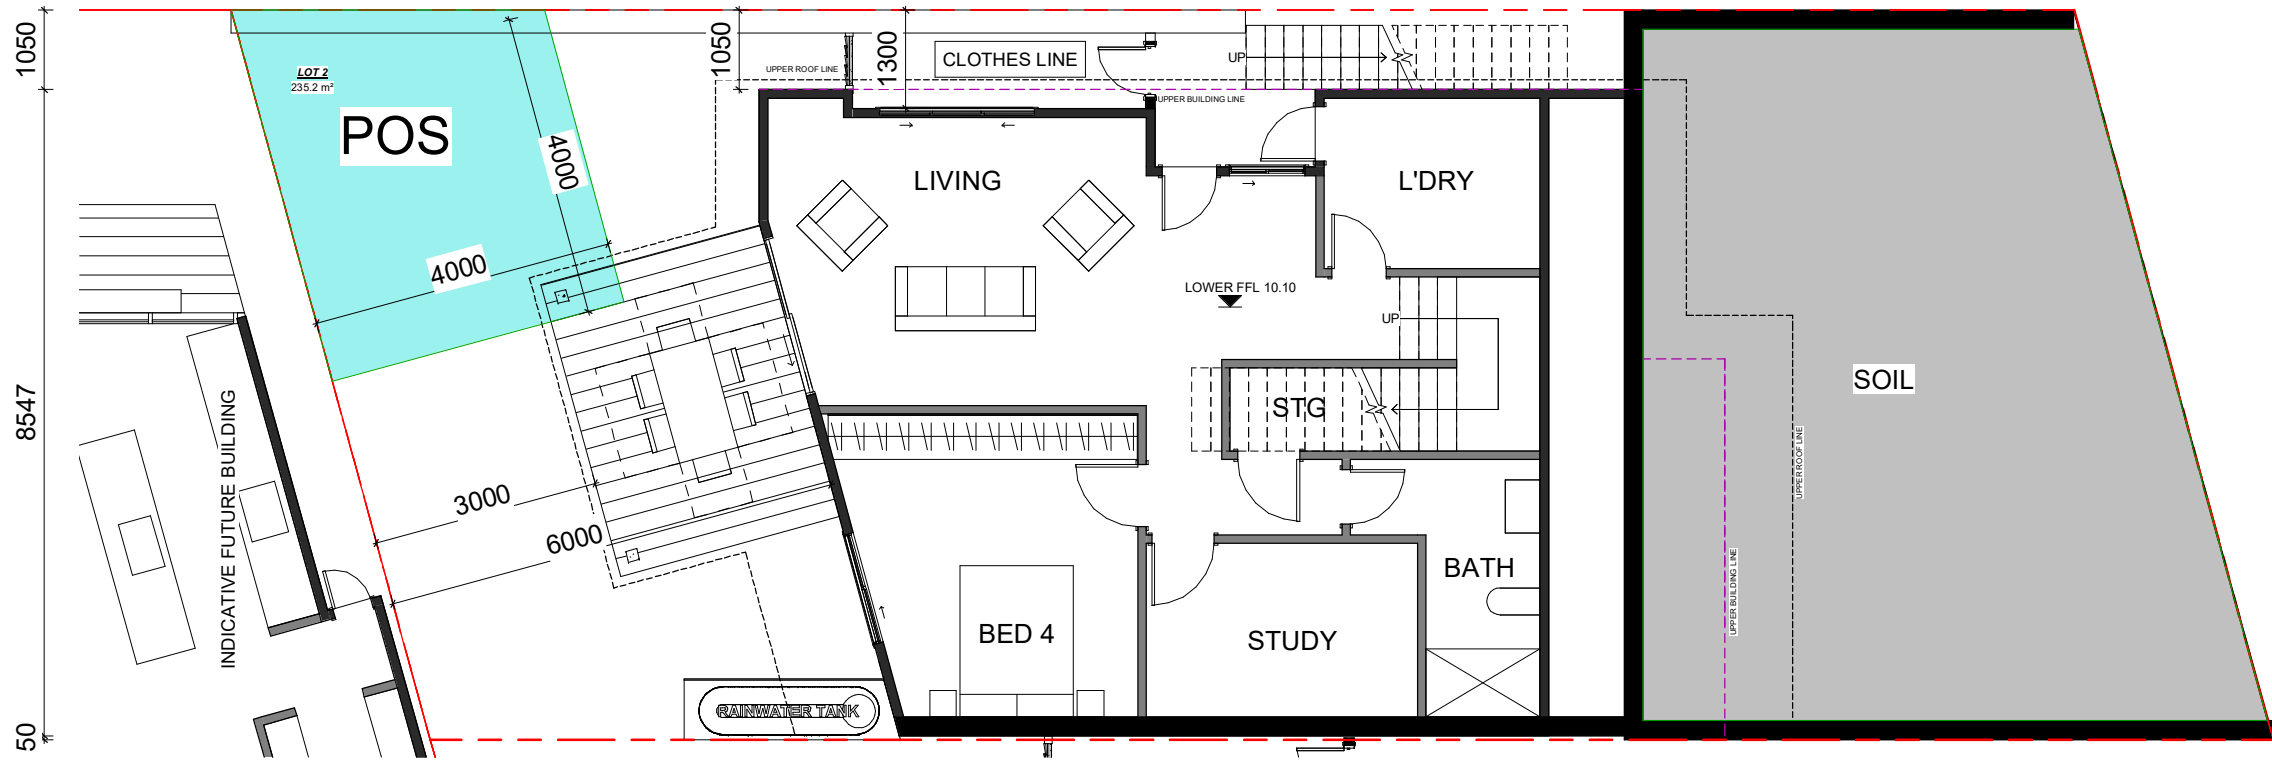

1 LOWER GROUND FLOOR
1 : 50

Date	RV	Description
08/06/22	A	FOR DA LODGEMENT

All plans and drawings are copyright of RISE PROJECTS Pty Ltd.
Any attempt in using or reproducing or copying the same, wholly or in part, without prior written permission from RISE will result in legal proceeding.



ADDRESS:
576-8 Herbert Street, St Leonards NSW 2065
PH: (02) 8094 1209
ABN: 79 160 683 929
WEBSITE: www.riseprojects.com.au

DRAWN BY: G.P CHECKED: A.S


ADDRESS:
**LOT 02 - 53B
WARRIEWOOD ROAD,
WARRIEWOOD**

VIEW:
FLOOR PLANS - 1


JOB No:	RP 225	NORTH:	
SCALE:	A1/ 1 : 50		
DATE:	08/06/22		
DW No.	DA02.03.1A	REV:	A

BM 30/Warriewood - 53B Warriewood BUDA_CENTRAL.rvt

AREA SCHEDULE LOT 02	
Name	Area
GROUND FLOOR	72 m ²
FIRST FLOOR	77 m ²
LOWER FLOOR	74 m ²
	224 m ²
GARAGE	21 m ²
	21 m ²
Grand total	244 m ²

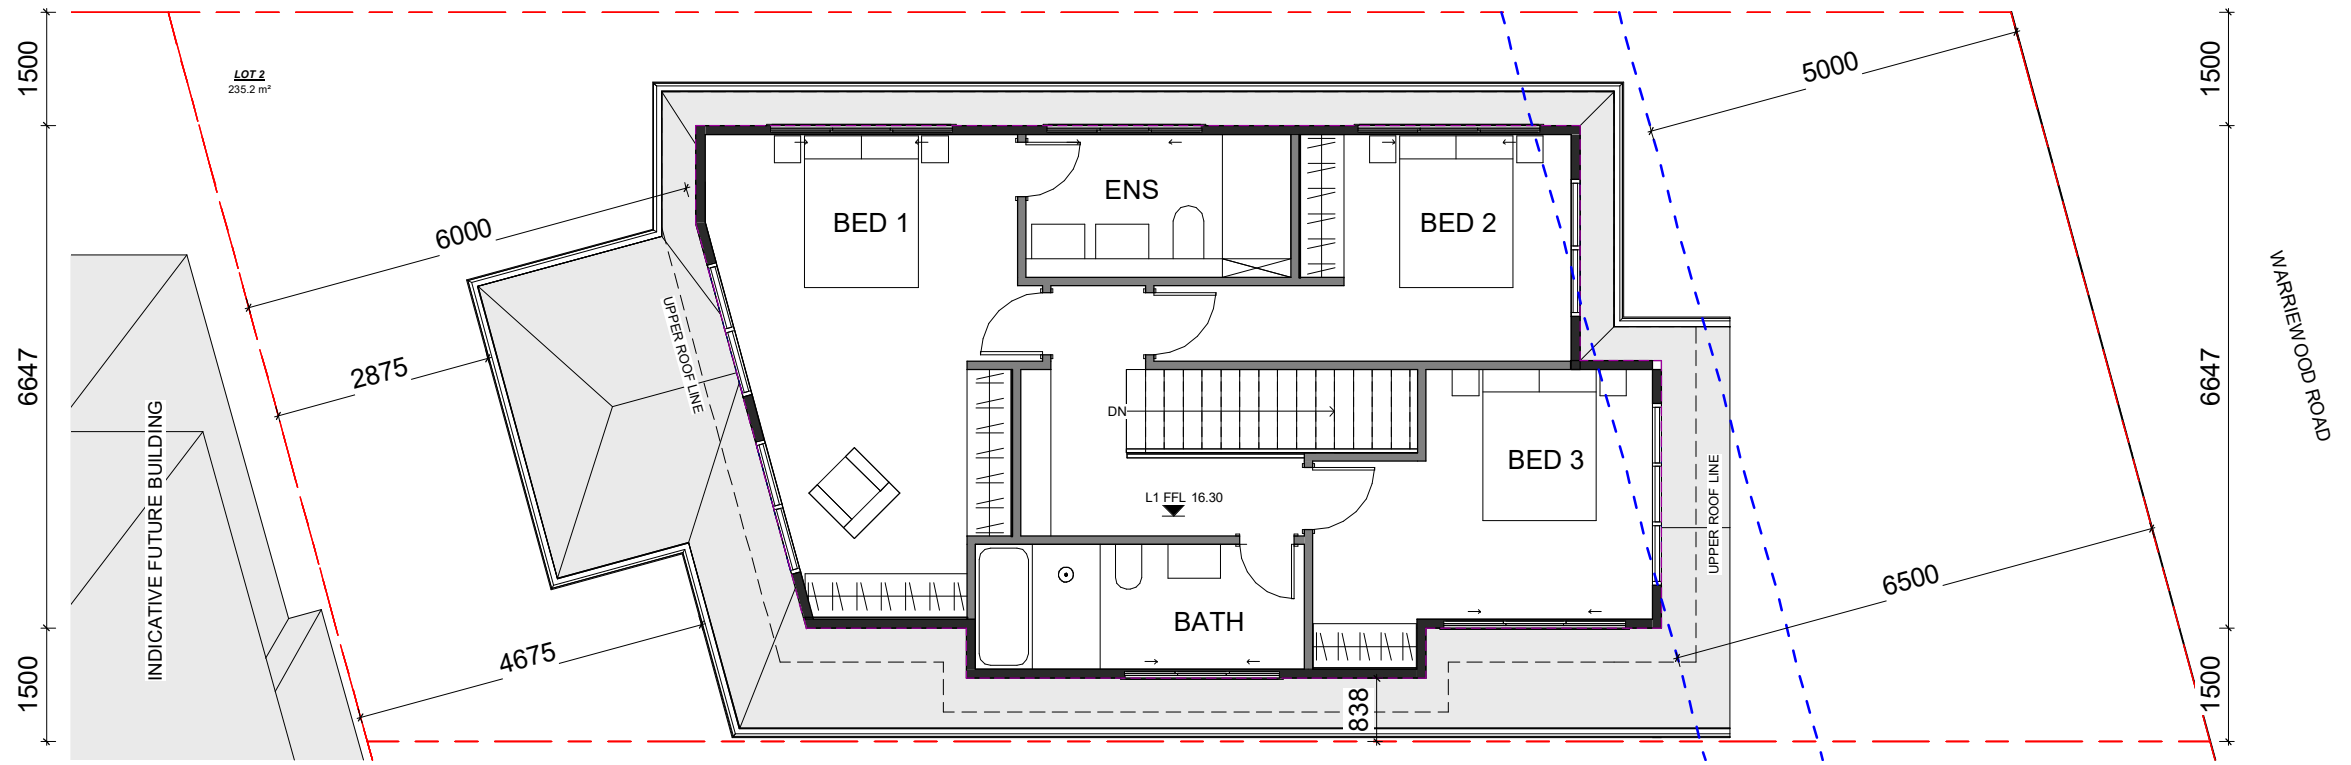

2 FIRST FLOOR
1 : 50

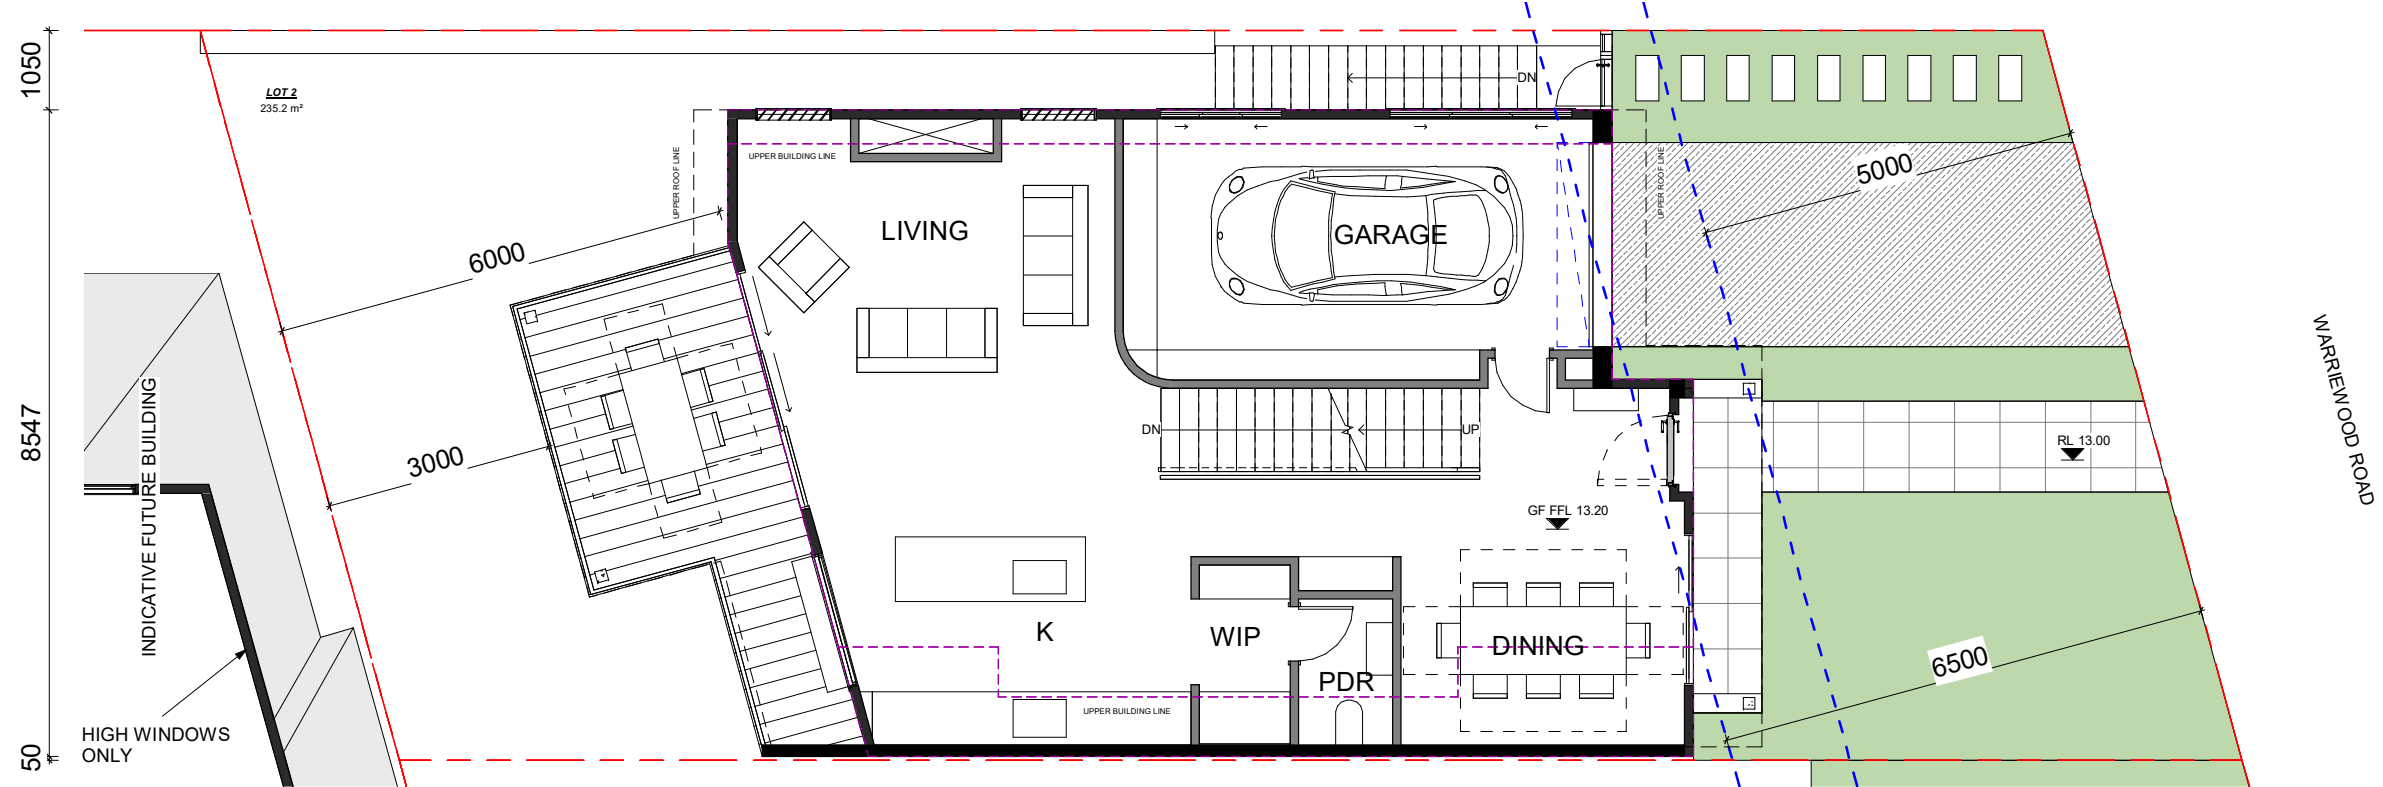

1 GROUND FLOOR
1 : 50

Date	RV	Description
08/06/22	A	FOR DA LODGEMENT

All plans and drawings are copyright of RISE PROJECTS Pty Ltd. Any attempt in using or reproducing or copying the same, wholly or in part, without prior written permission from RISE will result in legal proceeding.




ADDRESS:
5716-8 Herbert Street, St Leonards NSW 2065
PH: (02) 8094 1209
ABN: 79 160 683 929
WEBSITE: www.riseprojects.com.au

DRAWN BY: G.P CHECKED: A.S


ADDRESS:
LOT 02 - 53B WARRIEWOOD ROAD, WARRIEWOOD

VIEW:
FLOOR PLANS - 2


JOB No:	RP 225	NORTH:	
SCALE:	A1/ 1 : 50		
DATE:	08/06/22		
DW No.	DA02.03.1B	REV:	A

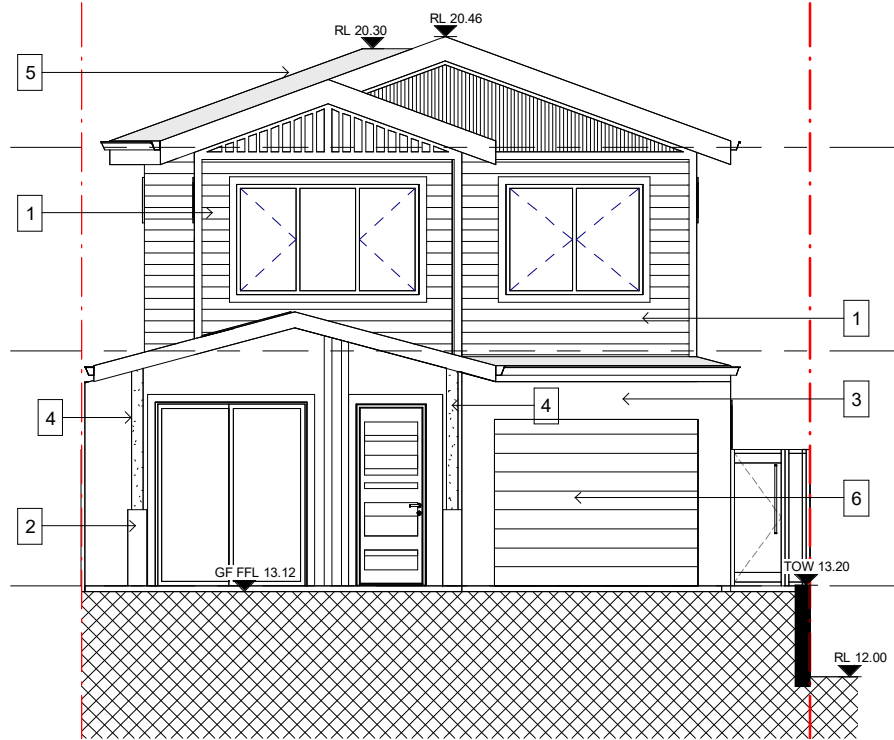


1 LOT 02 ELEVATION NE
1 : 50

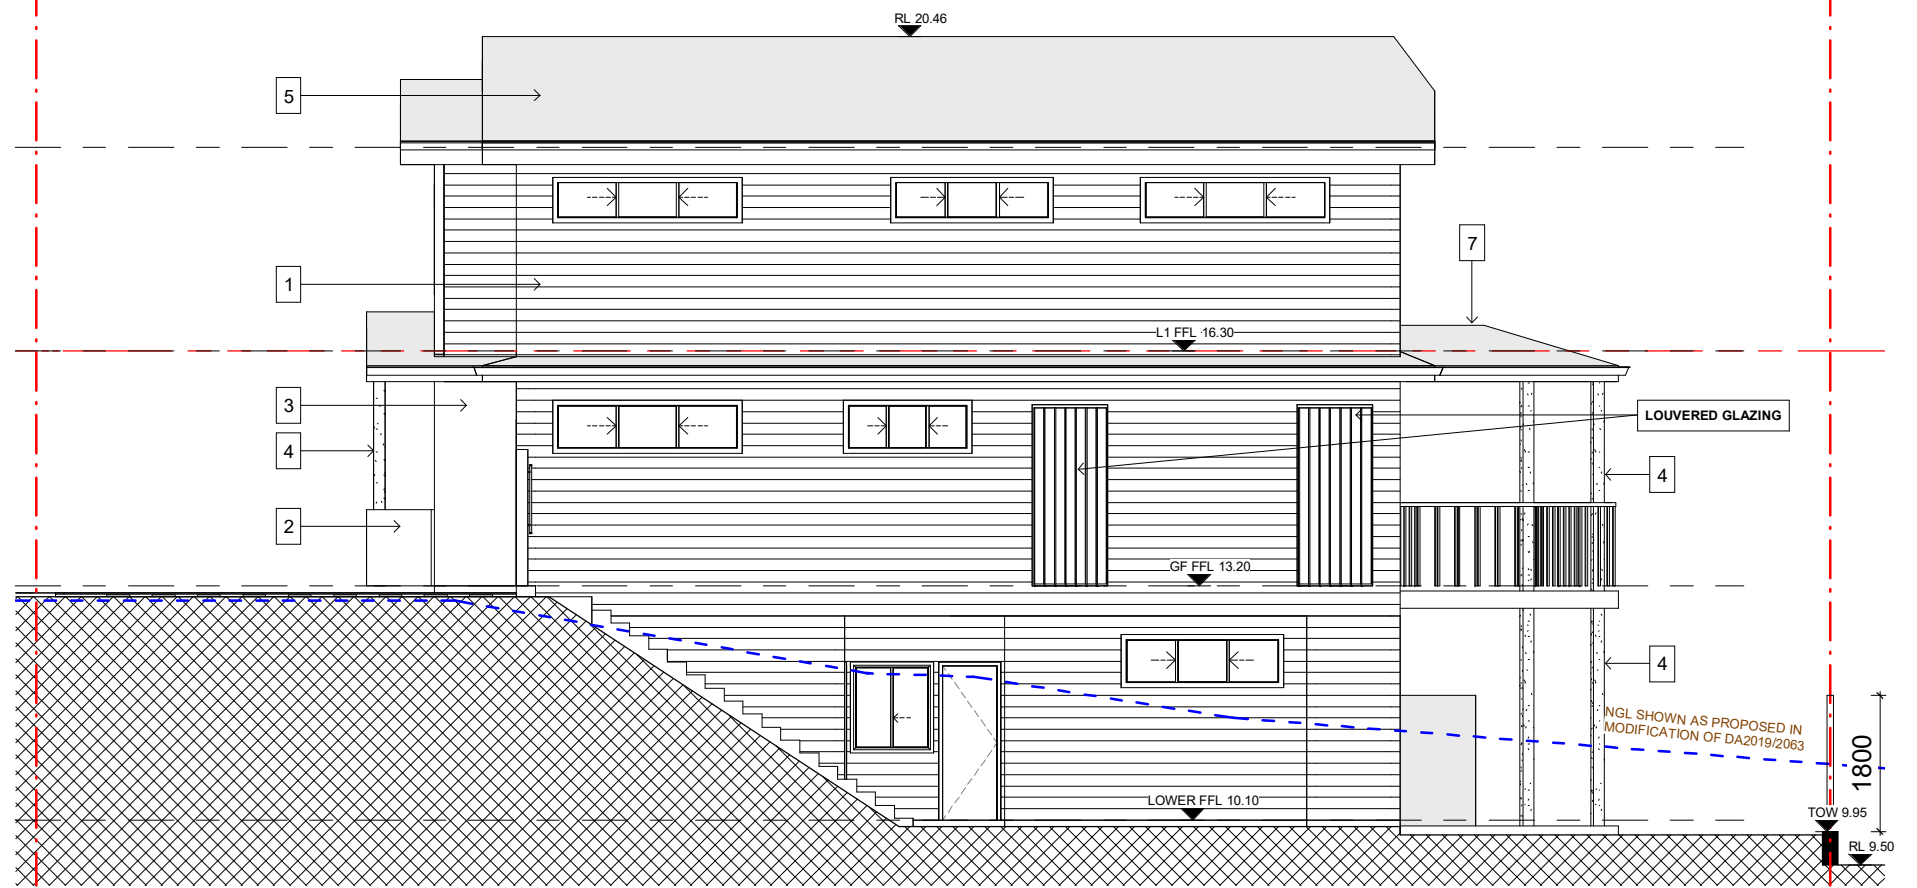

2 LOT 02 ELEVATION NW
1 : 50

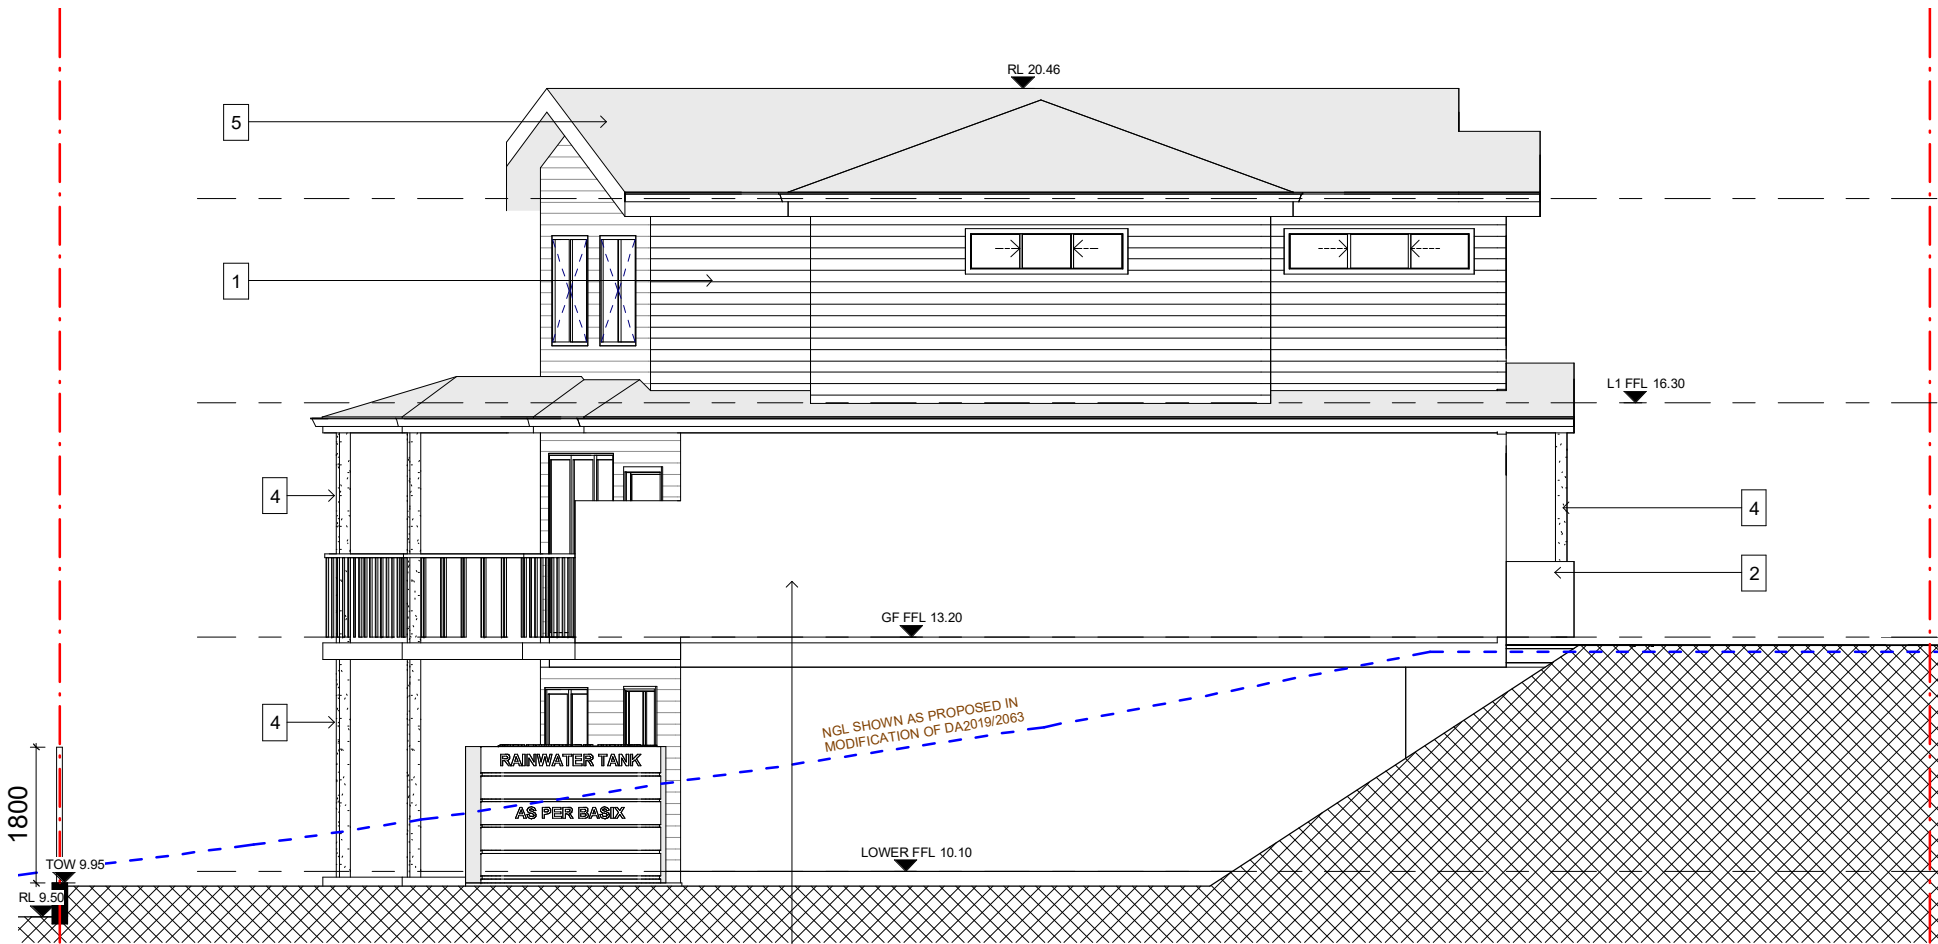

3 LOT 02 ELEVATION SE
1 : 50

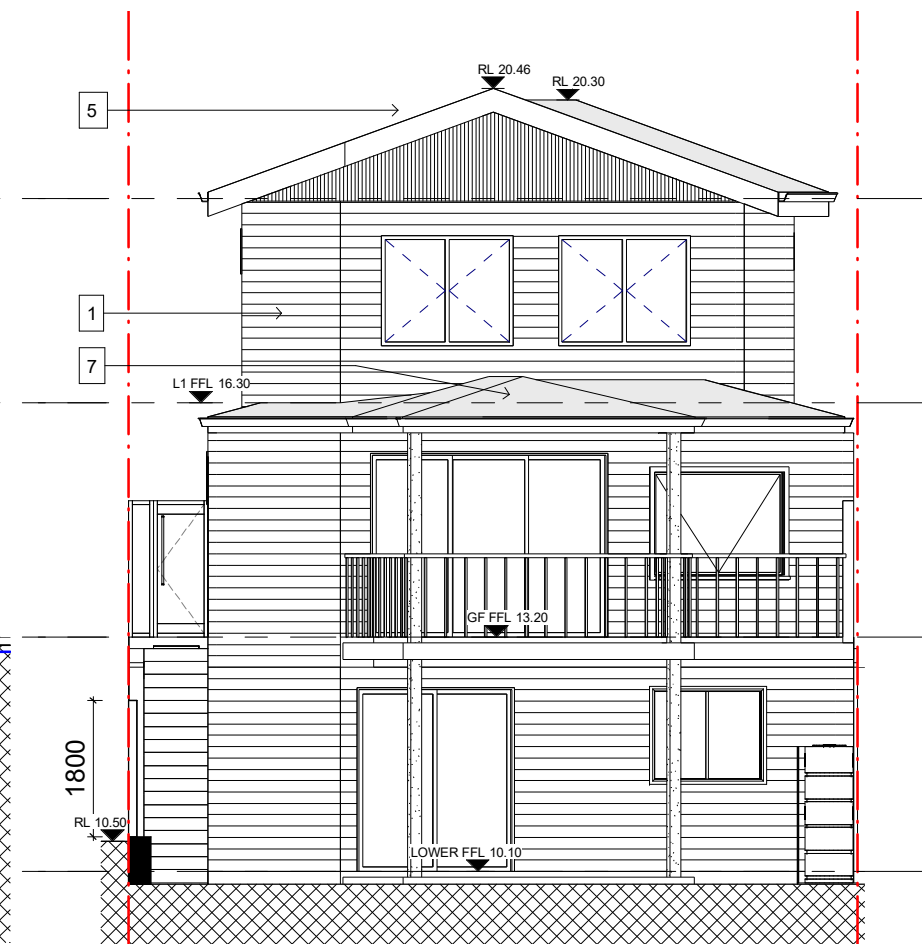

4 LOT 02 ELEVATION SW
1 : 50

- 1 - WARM COLOUR WEATHERBOARD CLADDING
- 2 - STONE CLADDING
- 3 - WARM COLOUR RENDER WALL
- 4 - PAINTED TIMBER POST
- 5 - METAL ROOF
- 6 - PANEL LIFT GARAGE DOOR
- 7 - METAL ROOF - LIGHT COLOUR

Date	RV	Description
08/06/22	A	FOR DA LODGEMENT

All plans and drawings are copyright of RISE PROJECTS Pty Ltd.
Any attempt in using or reproducing or copying the same, wholly or in part, without prior written permission from RISE will result in legal proceeding.



ADDRESS:
576-8 Herbart Street, St Leonards NSW 2065
PH: (02) 8094 1209
ABN: 79 160 683 929
WEBSITE: www.riseprojects.com.au

DRAWN BY: G.P. CHECKED: A.S.
ADDRESS:
LOT 02 - 53B WARRIEWOOD ROAD, WARRIEWOOD


VIEW:
ELEVATIONS

JOB No:	RP 225	NORTH:	
SCALE:	A1/1:50		
DATE:	08/06/22		
DW No:	DA02.03.2	REV:	A


B:\180\Warriewood - 53B Warriewood Blvd - CENTRAL.rvt

LOT 03


LOT 02

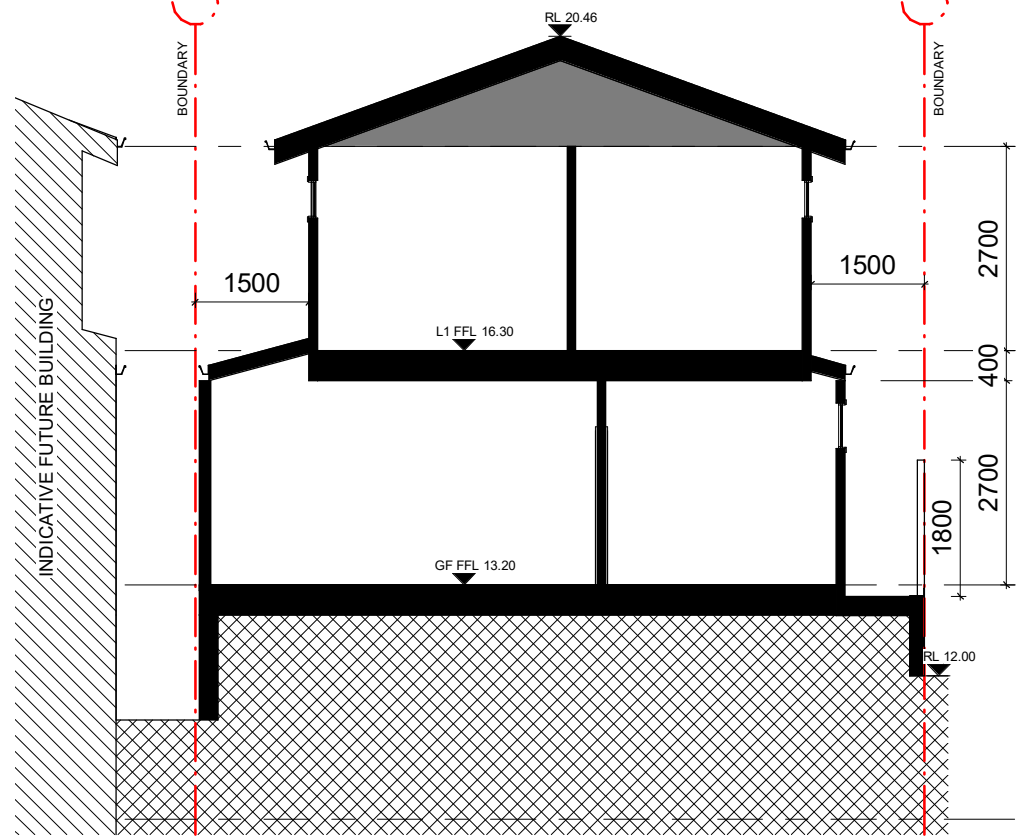


1 LOT 02 SECTION 1
1 : 50

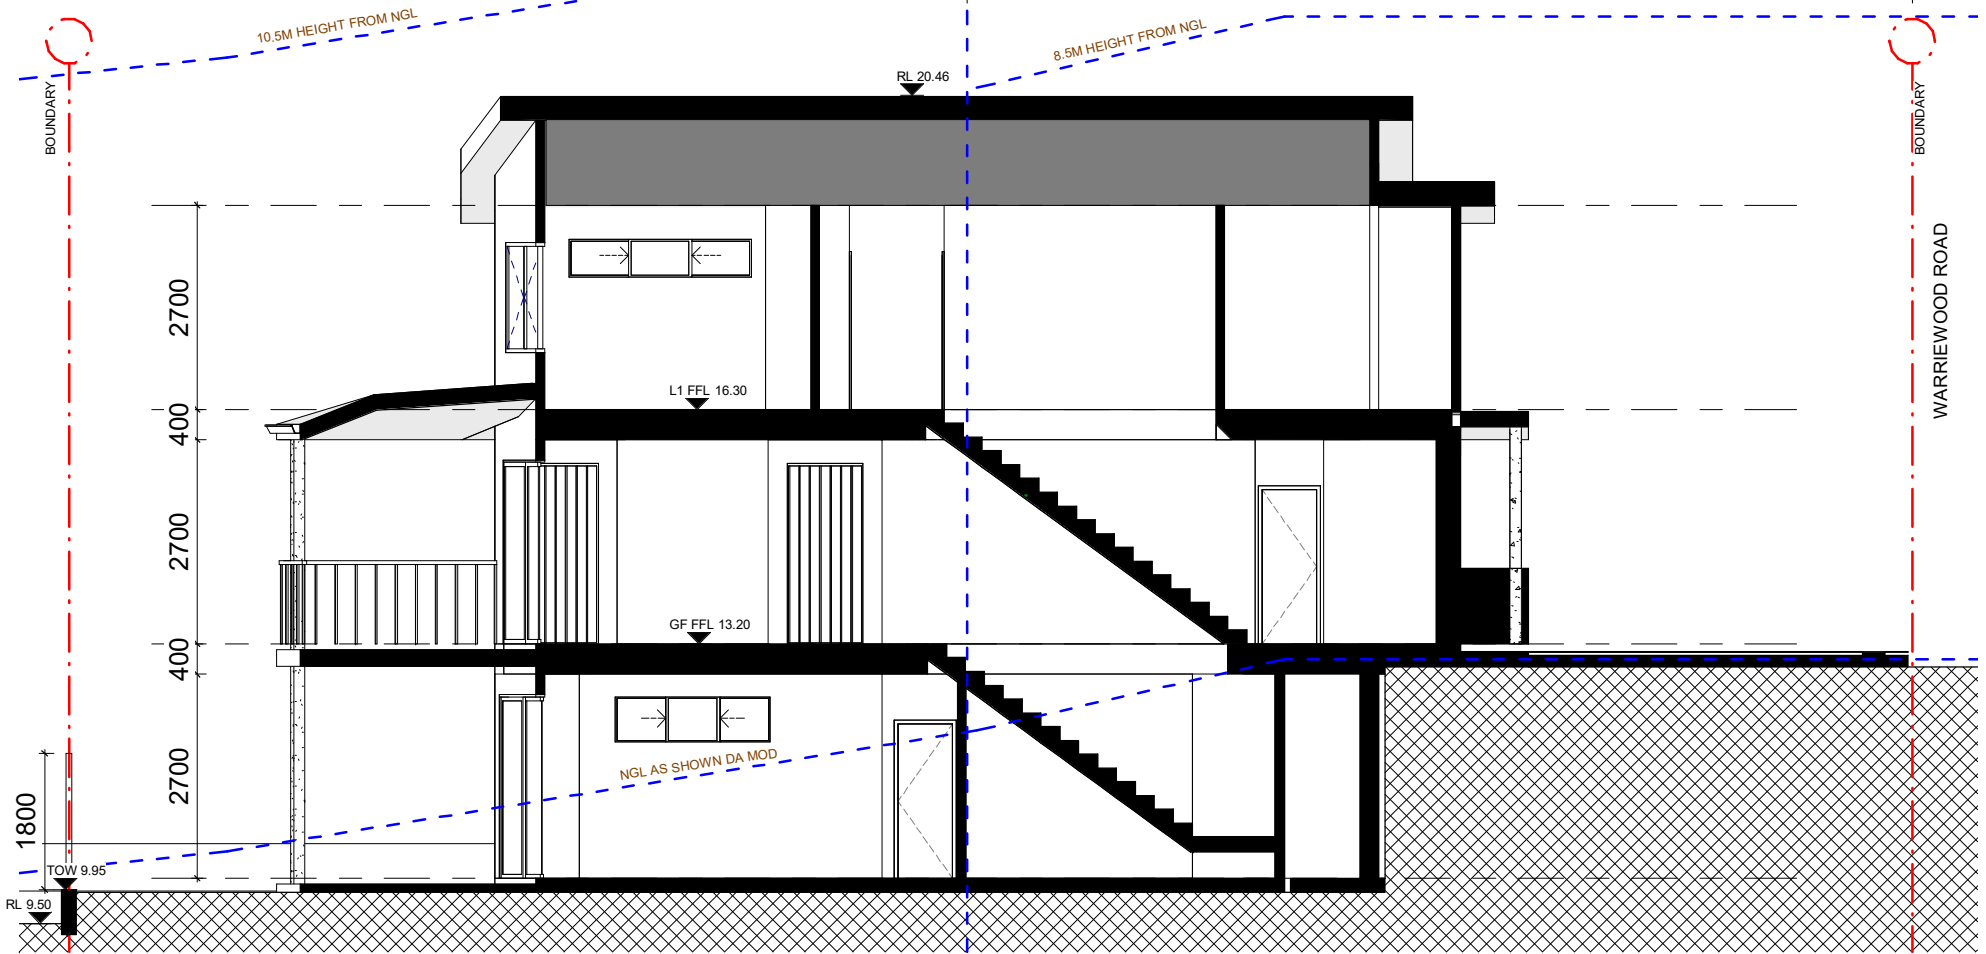

2 LOT 02 SECTION 2
1 : 50

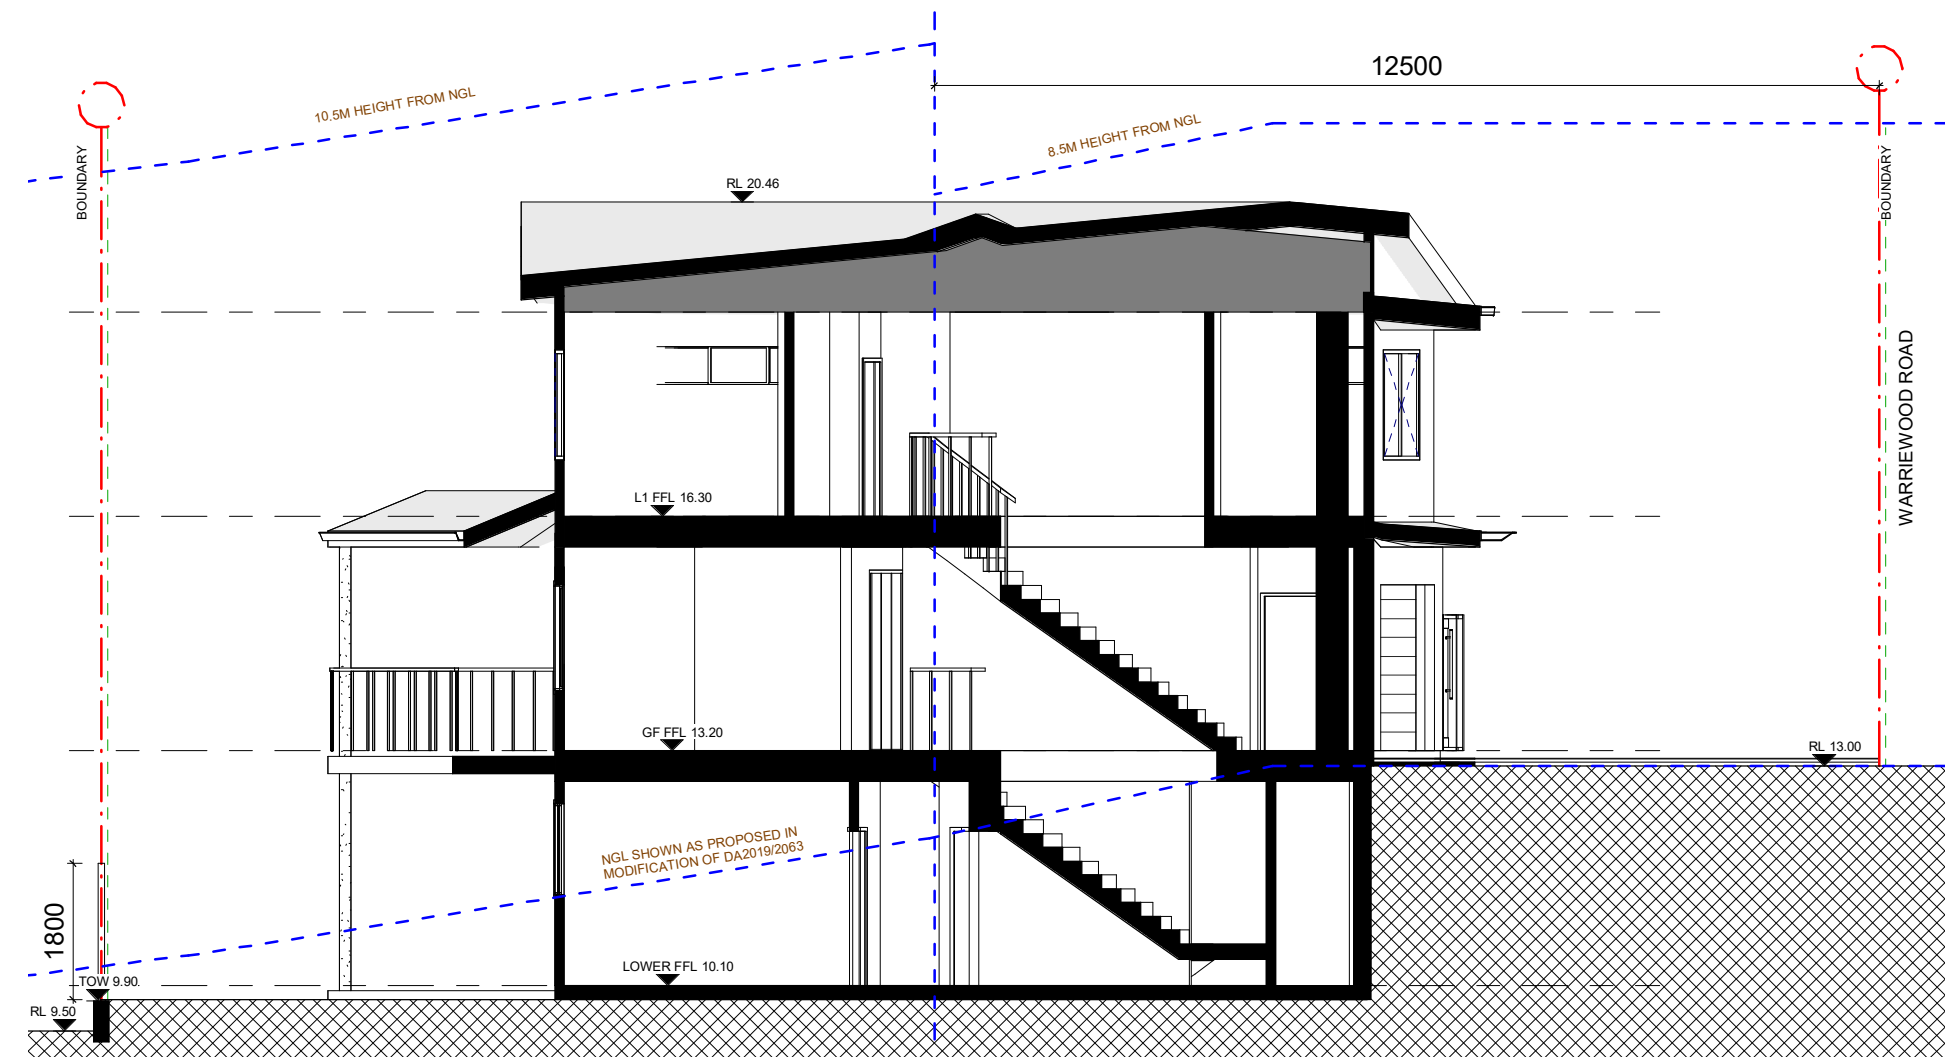

3 LOT 02 SECTION 3
1 : 50

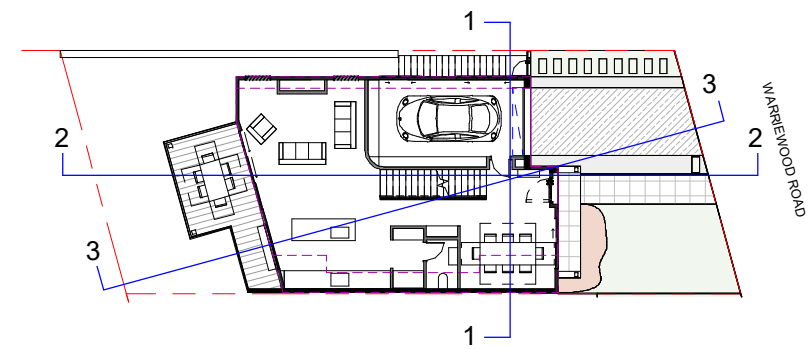

KEY PLAN

Date	RV	Description
08/06/22	A	FOR DA LODGEMENT

All plans and drawings are copyright of RISE PROJECTS Pty Ltd. Any attempt in using or reproducing or copying the same, wholly or in part, without prior written permission from RISE will result in legal proceeding.

ADDRESS:
57/6-8 Herbert Street, St Leonards NSW 2065
PH: (02) 8094 1209
ABN: 79 160 683 929
WEBSITE: www.riseprojects.com.au



ADDRESS:
LOT 02 - 53B
WARRIEWOOD ROAD,
WARRIEWOOD


DRAWN BY: G.P CHECKED: A.S

VIEW:
SECTIONS

JOB No: **RP 225** NORTH:
SCALE: A1/As indicated
DATE: 08/06/22

DW No: **DA02.03.3** REV: **A**

BN 300/Warriewood - 53B Warriewood ROAD - CENTRAL.CAT

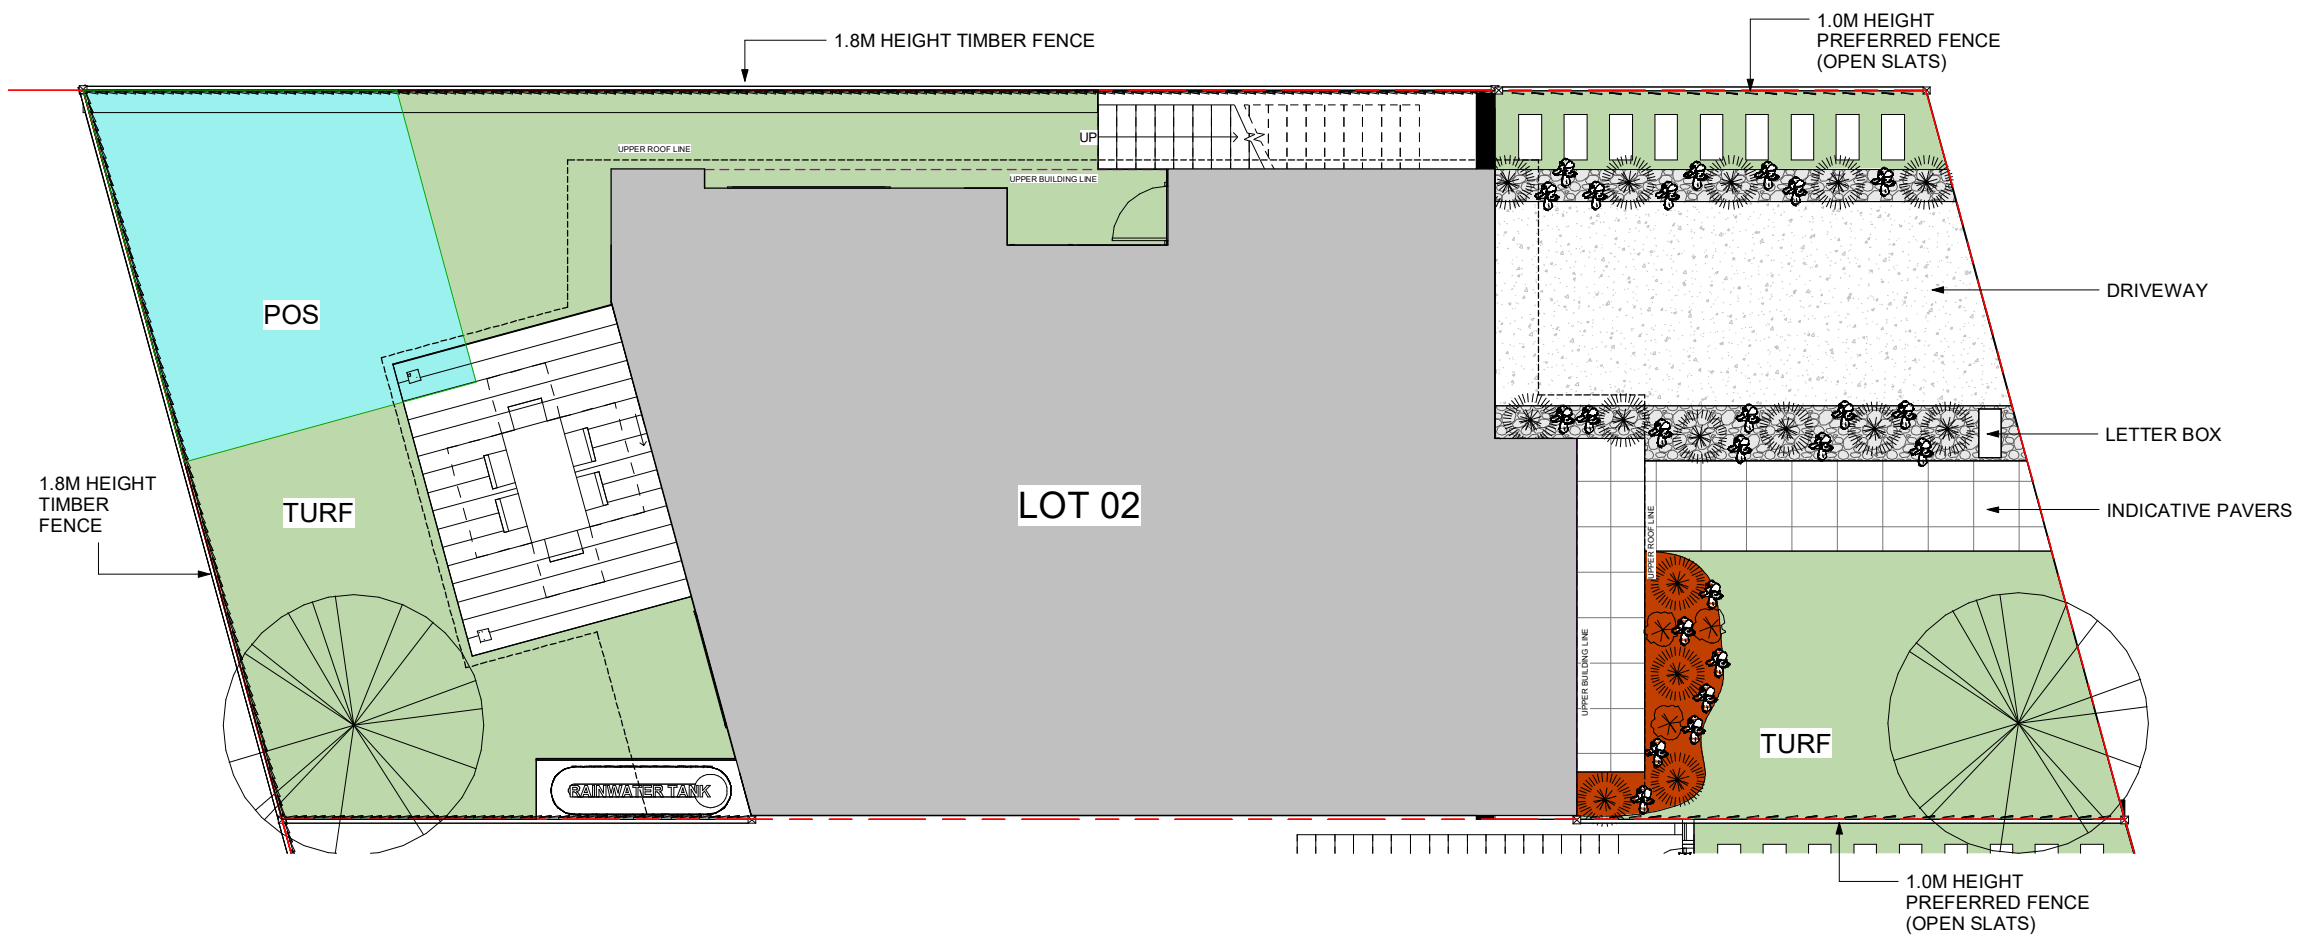

LEGEND

- DRIVEWAY
- TURF
- MULCH
- PROPOSED BUILDING
- PAVERS ON TURF
- DECKING
- STONE PEBBLES

- CERATOPETALUM GUMIFERA
- LOMANDRA 'SMALL CULTIVARS'
- DIANELLA CAERULEA
- CARPOBROTUS GLAUDESCENS
- DILLWYNIA RETORTA

LANDSCAPE SCHEDULE - LOT 02			
LOT NO.	LANDSCAPE	LOT AREA	%
LOT 2	87.9 m ²	235.2 m ²	37.39%



LOMANDRA 'SMALL CULTIVARS'



DIANELLA CAERULEA



CERATOPETALUM GUMIFERA




CARPOBROTUS GLAUDESCENS



DILLWYNIA RETORTA



WHITE STONE PEBBLES

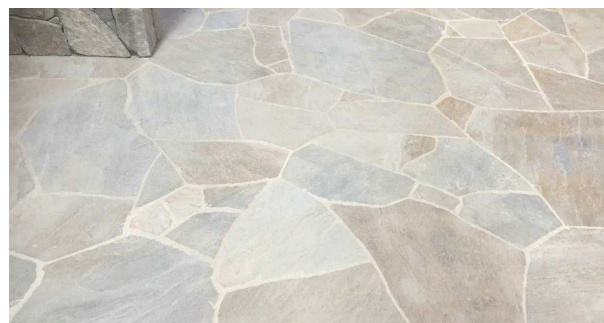

INDICATIVE PAVERS



1.8M HEIGHT TIMBER FENCE



1.0M HEIGHT TIMBER FENCE (OPEN SLATS)



INDICATIVE LETTER BOX

Date	RV	Description
08/06/22	A	FOR DA LODGEMENT

All plans and drawings are copyright of RISE PROJECTS Pty Ltd. Any attempt in using or reproducing or copying the same, wholly or in part, without prior written permission from RISE will result in legal proceeding.

ADDRESS:
57/6-8 Herbert Street, St Leonards NSW 2068
PH: (02) 8094 1209
ABN: 79 160 683 929
WEBSITE: www.riseprojects.com.au

DRAWN BY: G.P. CHECKED: A.S.

ADDRESS:
LOT 2 - 53B WARRIEWOOD ROAD, WARRIEWOOD

VIEW:
LANDSCAPE PLAN

JOB No:	RP 225	NORTH:	
SCALE:	A1/ 1 : 50		
DATE:	08/06/22		
DW No.	DA02.06	REV:	A

