

This drawing is copyright and must not be copied or reused without obtaining the architect's consent.
Contractor to verify all dimensions on site prior to commencement. Figured dimensions shall take precedence over scaled drawings.
All works shall conform to relevant Australian standards and all other applicable codes, together with other Authorities requirements and regulations.

The work indicated in this drawing shall be carried out in accordance with all Workcover requirements, Occupational health & safety act regulations and National construction code / building code of Australia.


DEVELOPMENT APPLICATION

NOT FOR CONSTRUCTION


REV.	DESCRIPTION	DATE
A	ISSUED FOR DEVELOPMENT APPLICATION	01/05/19




01 NORTH ELEVATION

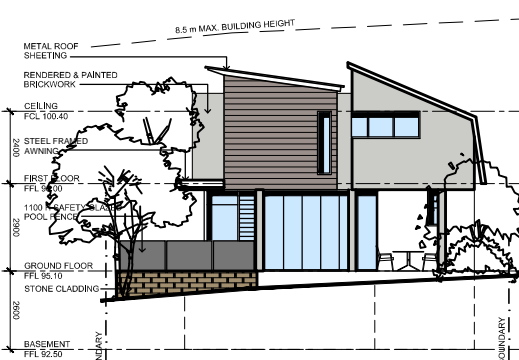


03 WEST ELEVATION

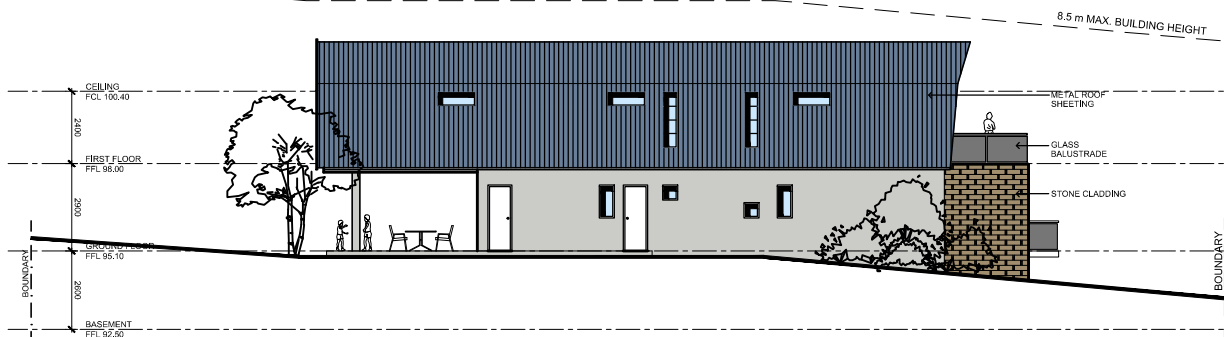

02 SOUTH ELEVATION

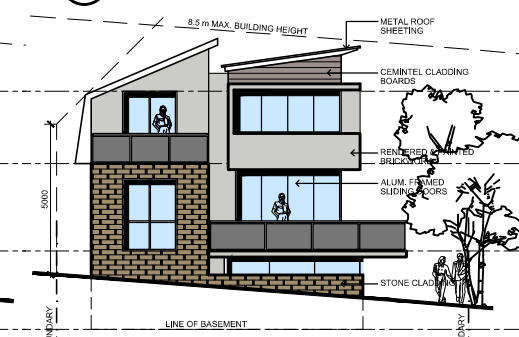

04 EAST ELEVATION

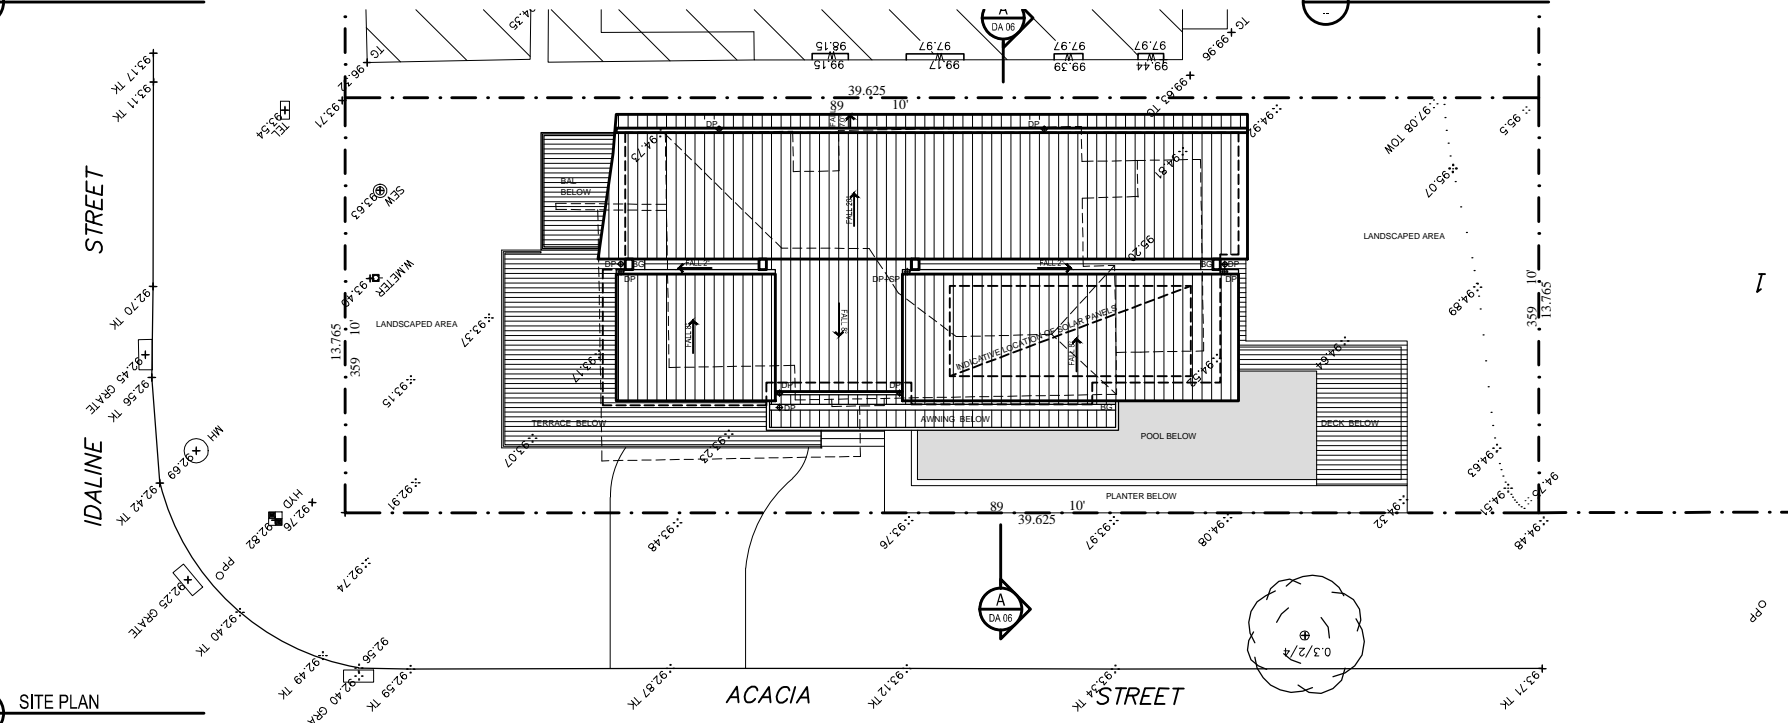

05 SITE PLAN

PROJECT
Proposed New Dwelling
88 Idaline Street, Collaroy Plateau

CLIENT

Mr. James Millard & Ms. Sandra Nicola

Drawing: Notification Plan

Scale: NTS Date: DEC 2018

PROJECT #	DRAWING #	REVISION
1402	DA-08	1