




DEVELOPMENT APPLICATION

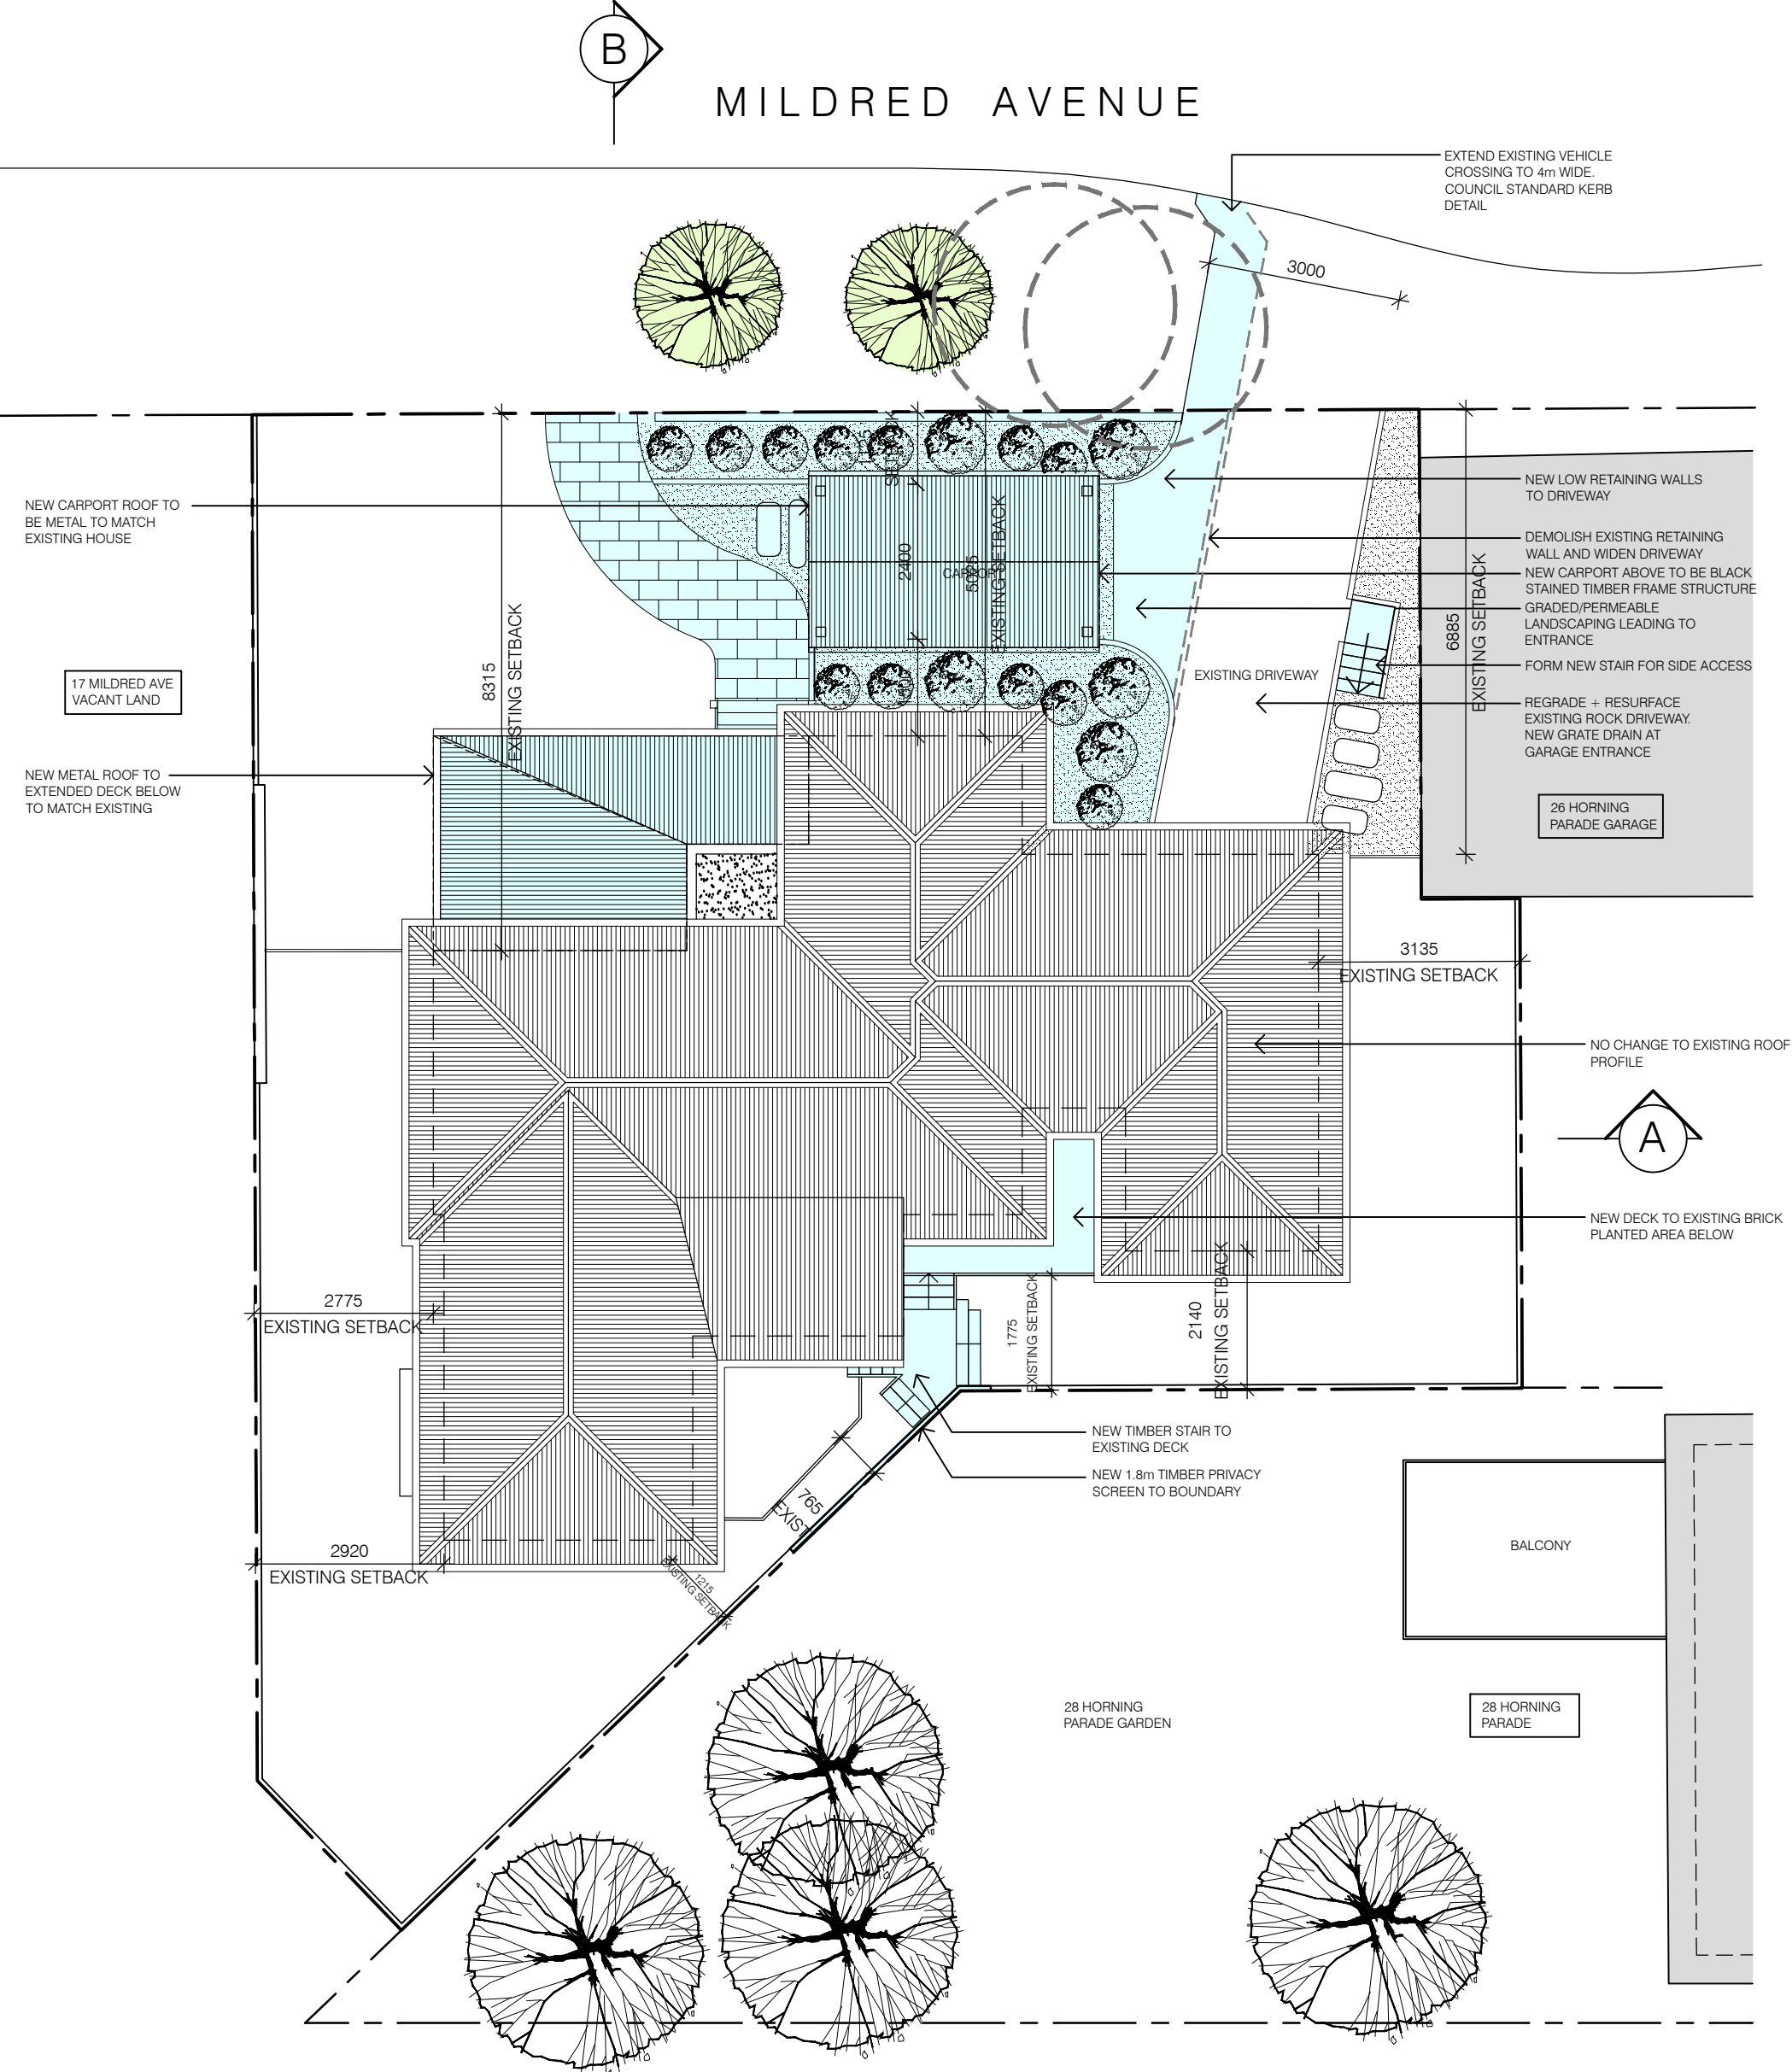


PROPOSED ROOF PLAN
NTS

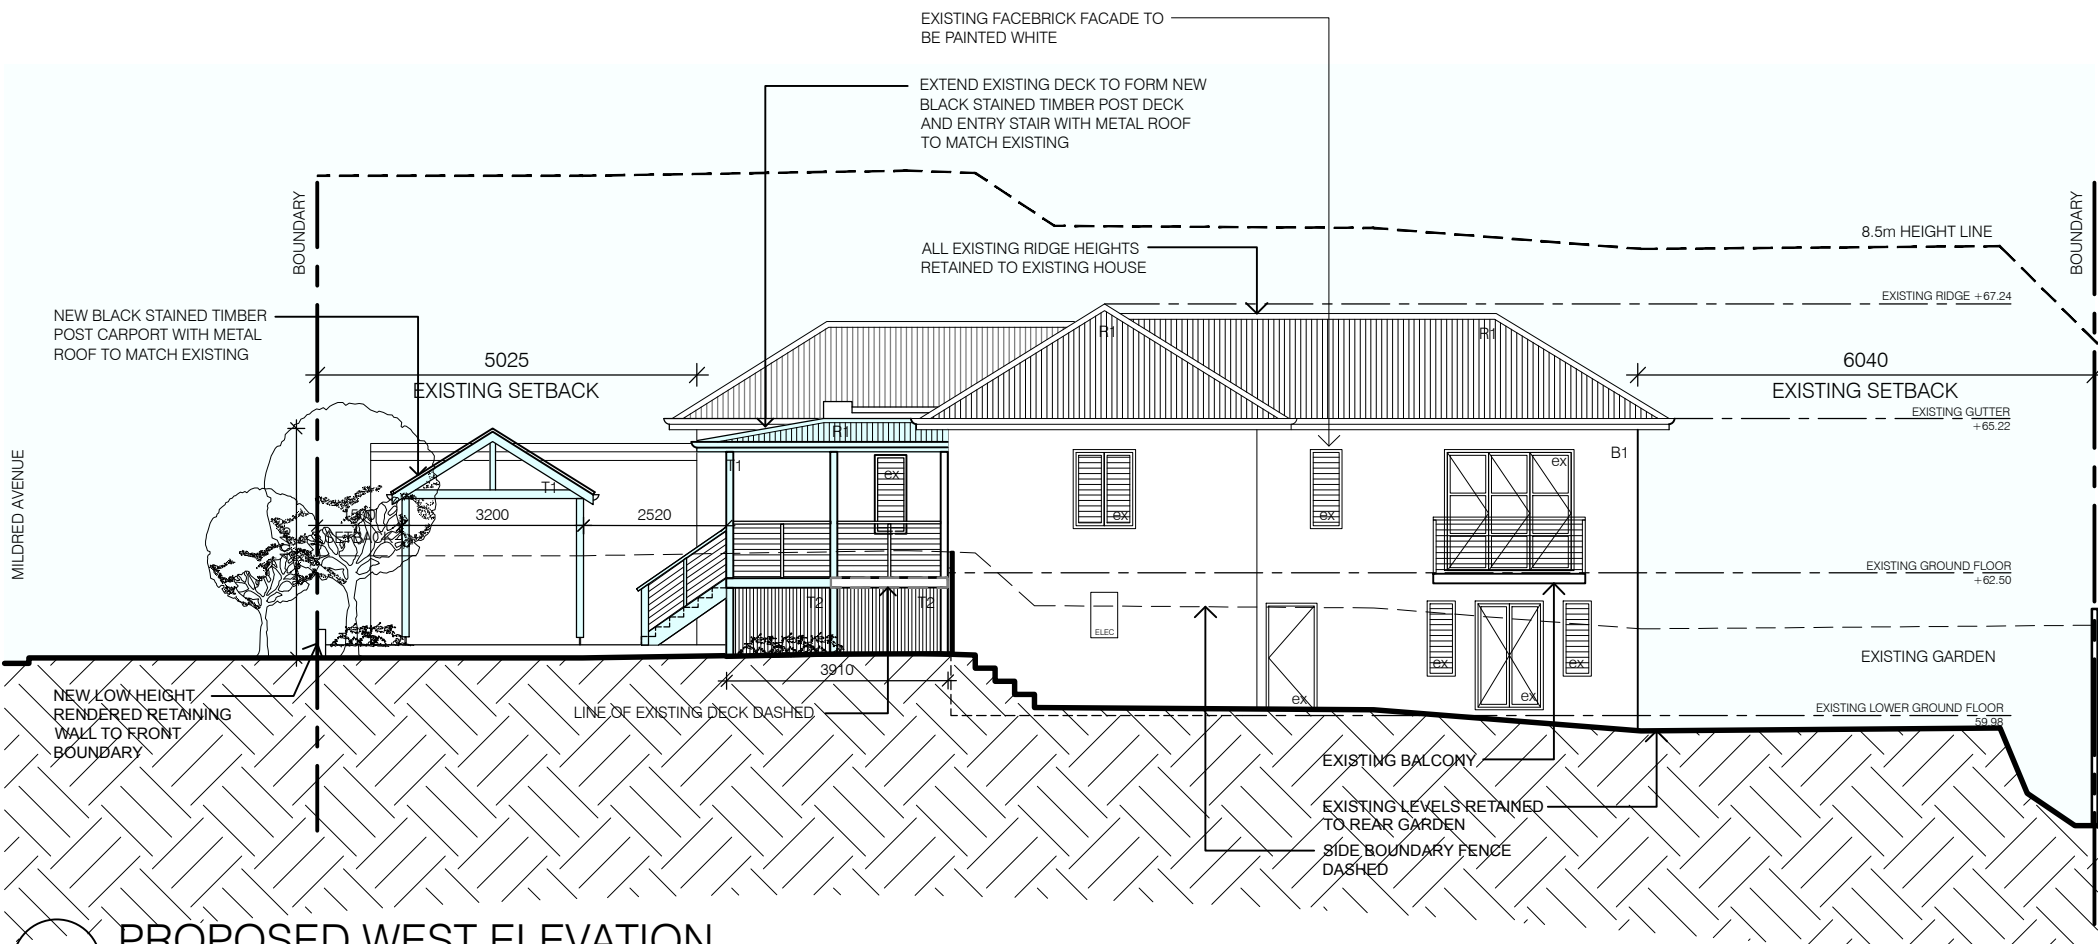


PROPOSED WEST ELEVATION
NTS

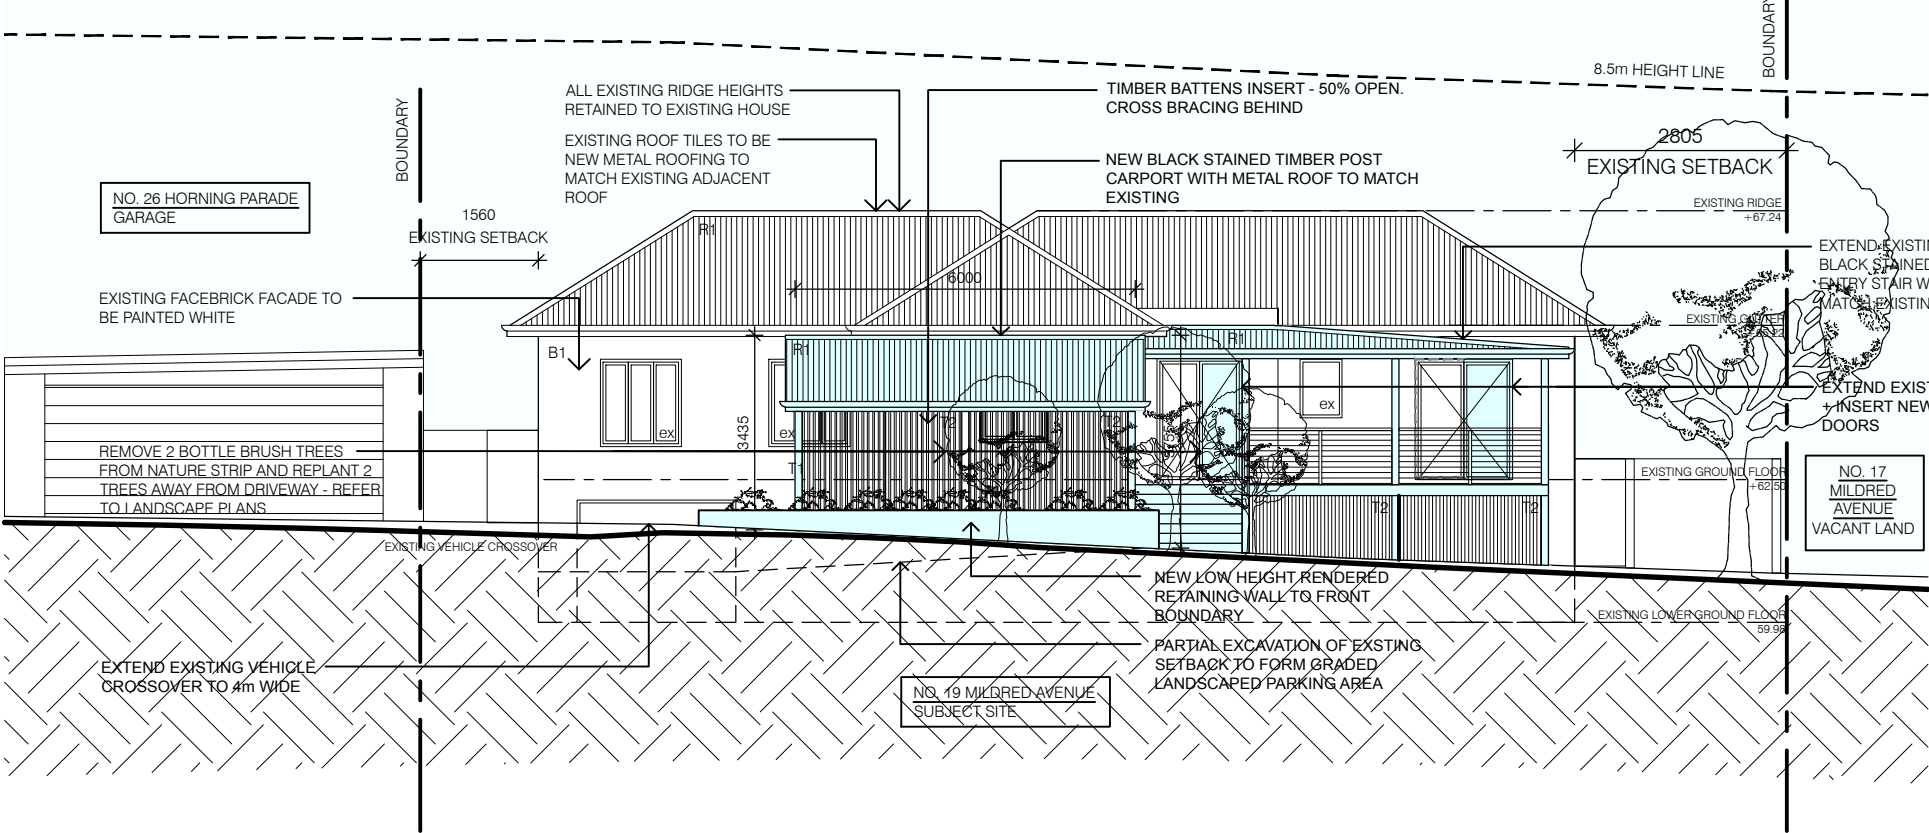

PROPOSED NORTH (FRONT) ELEVATION
NTS

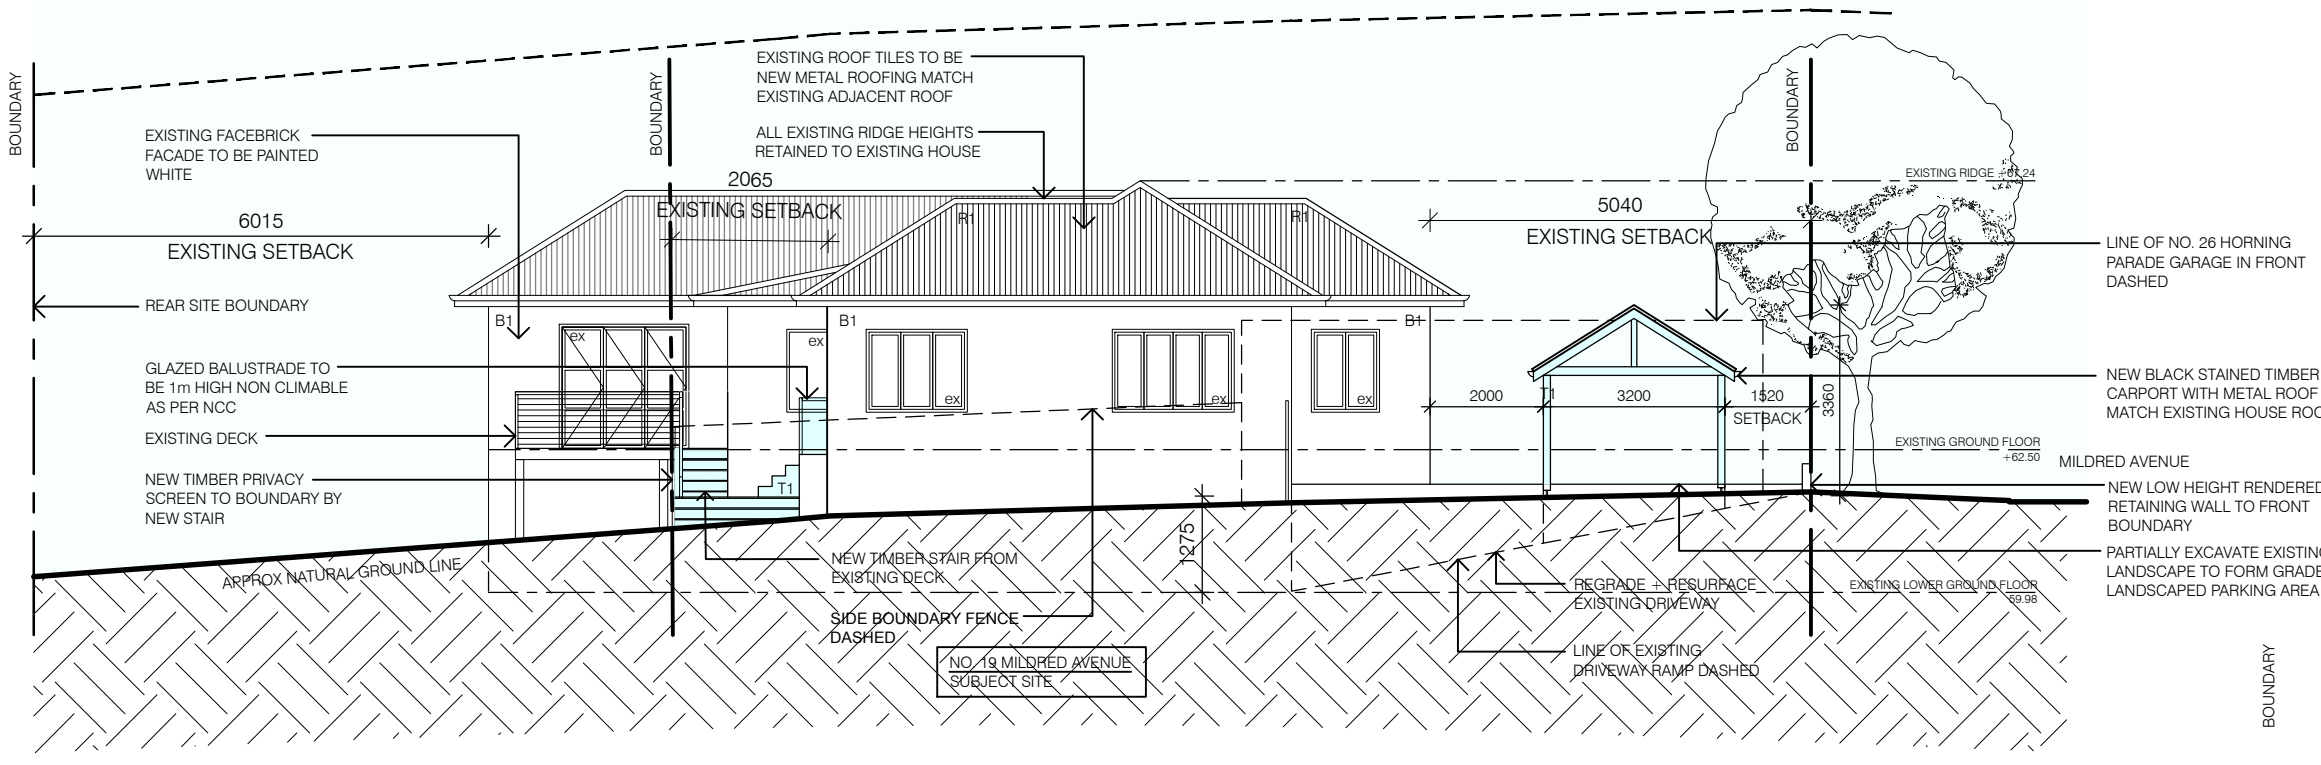

PROPOSED EAST ELEVATION
NTS

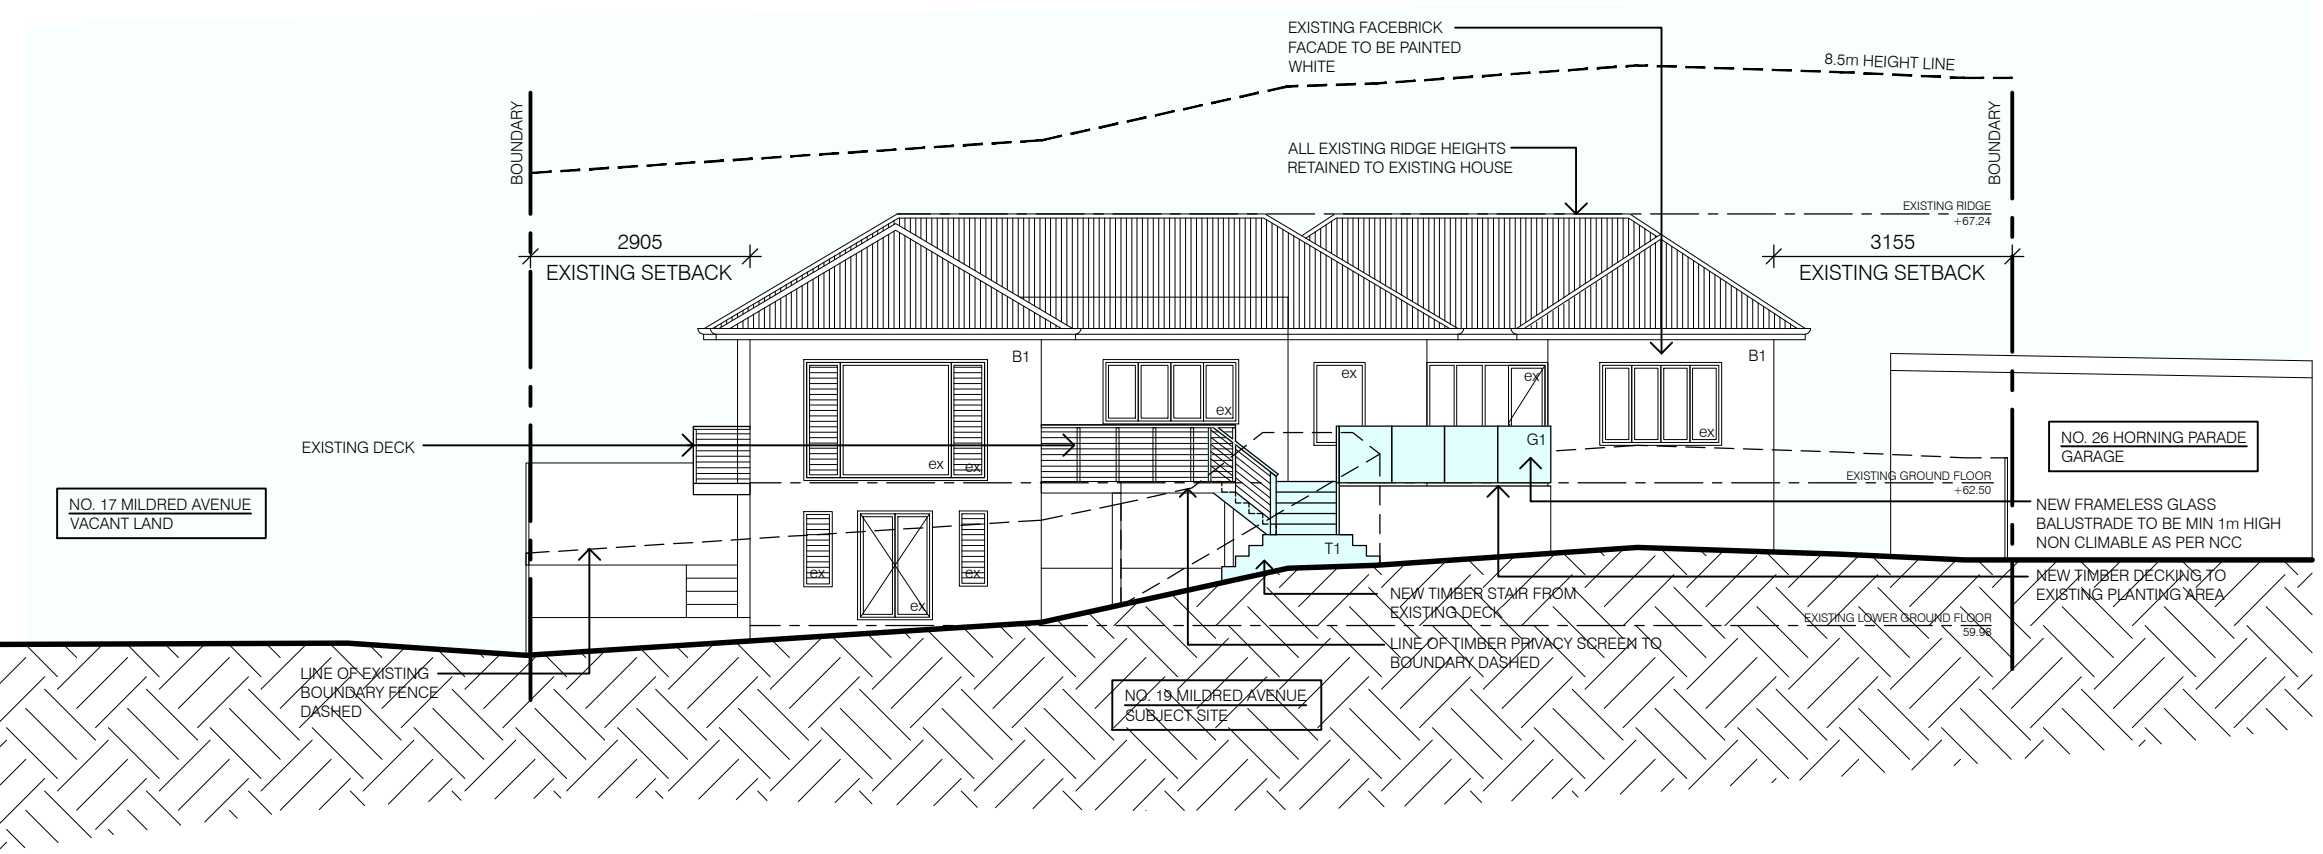

PROPOSED SOUTH ELEVATION
NTS

NOT FOR CONSTRUCTION

"FIGURED DIMENSIONS TO BE
TAKEN IN PREFERENCE TO
SCALED READINGS."
"IF IN DOUBT, ASK!"

Issue	Amendment	Date
DA	DEVELOPMENT APPLICATION	FEB 2019

- LEGEND:
- EXISTING WALLS
 - NEW WALLS
 - DEMOLISHED WALLS
 - BLUE INDICATES PROPOSED WORKS



Level 1
46-48 Dunning Ave
Rosebery New South Wales 2018 Australia
T +61 2 9662 3600 F +61 2 9662 3600
Email studio@brenchleyarchitects.com
Brenchley Architects Pty Limited
ABN 44 060 165 942 Nominated Architect Julian Brenchley 6246



RESIDENTIAL ALTERATIONS +
ADDITIONS

19 MILDRED AVE,
MANLY VALE

NOTIFICATION PLANS

SCALE: NTS @ A4
ISSUE: DA DATE: FEB 2019
DWG No.: 2018-015-A06