

SITE ANALYSIS FOR: 200 FRENCHS FOREST RD, BELROSE. 2085. D.P 1008986 LOT: 2 PROPOSED CAFE FOR 1ST FLOOR OF BUILDING.



ARCHITECTURAL DRAFTING
3D VISUALISATION
DEVELOPMENT APPLICATION
MANAGEMENT
COUNCIL COMPLIANT PLANS

General Notes

It is the contractors responsibility to confirm all measurements on site prior to commencement of work. Drawings should not be scaled. Written dimensions only should be taken from drawings. These dwg's are solely for the purpose of council submission.

DP No. **1008986**

LOT No. **1**

No.	Revision/issue	Date

 **Corona Projects**
PO Box 1749
Bondi Junction
NSW 1355
Phone: 0419 438 956
Email: info@coronaprojects.com.au

Project Name and Address
**200 FOREST WAY
BELROSE
2085.**

Project ALTS/AD'S	Sheet 1
Date 07.05.2019	
Scale n/a	


NOTE:
THIS DRAWING IS PROVIDED FOR INFORMATIONAL PURPOSES ONLY. IF USED FOR CONSTRUCTION. THE CONTRACTOR ASSUMES ALL RESPONSIBILITY FOR LOCAL CODE COMPLIANCE. ALL DRAWINGS, PLANS, SKETCHES ETC. ARE PROVIDED TO OUR CLIENTS BASED UPON INFORMATION PROVIDED BY THE CLIENT AND DRAWN IN ACCORDANCE WITH COMMON BUILDING PRACTICES AND LOCAL CODES. NONE OF THE EMPLOYEES OF DRAFTING HELP ARE REGISTERED ARCHITECTS, ENGINEERS OR LAND SURVEYORS. ALL DIMENSIONS AND SPECIFICATIONS SHOULD BE VERIFIED BY CLIENT AND/OR CONTRACTOR BEFORE ACTUAL CONSTRUCTION BEGINS. IF DIMENSIONS AND SPECIFICATIONS ARE NOT VERIFIED BY CLIENT AND/OR CONTRACTOR BEFORE ACTUAL CONSTRUCTION BEGINS DRAFTING HELP WILL BE HELD HARMLESS. DRAFTINGHELP ASSUMES NO LIABILITY FOR CHANGES AND/OR REVISIONS MADE TO PLANS BY CLIENT AND/OR CONTRACTOR.

FNAME

REVDATE

USER

SUBJECT SITE: 200 FOREST WAY, BELROSE 2085.

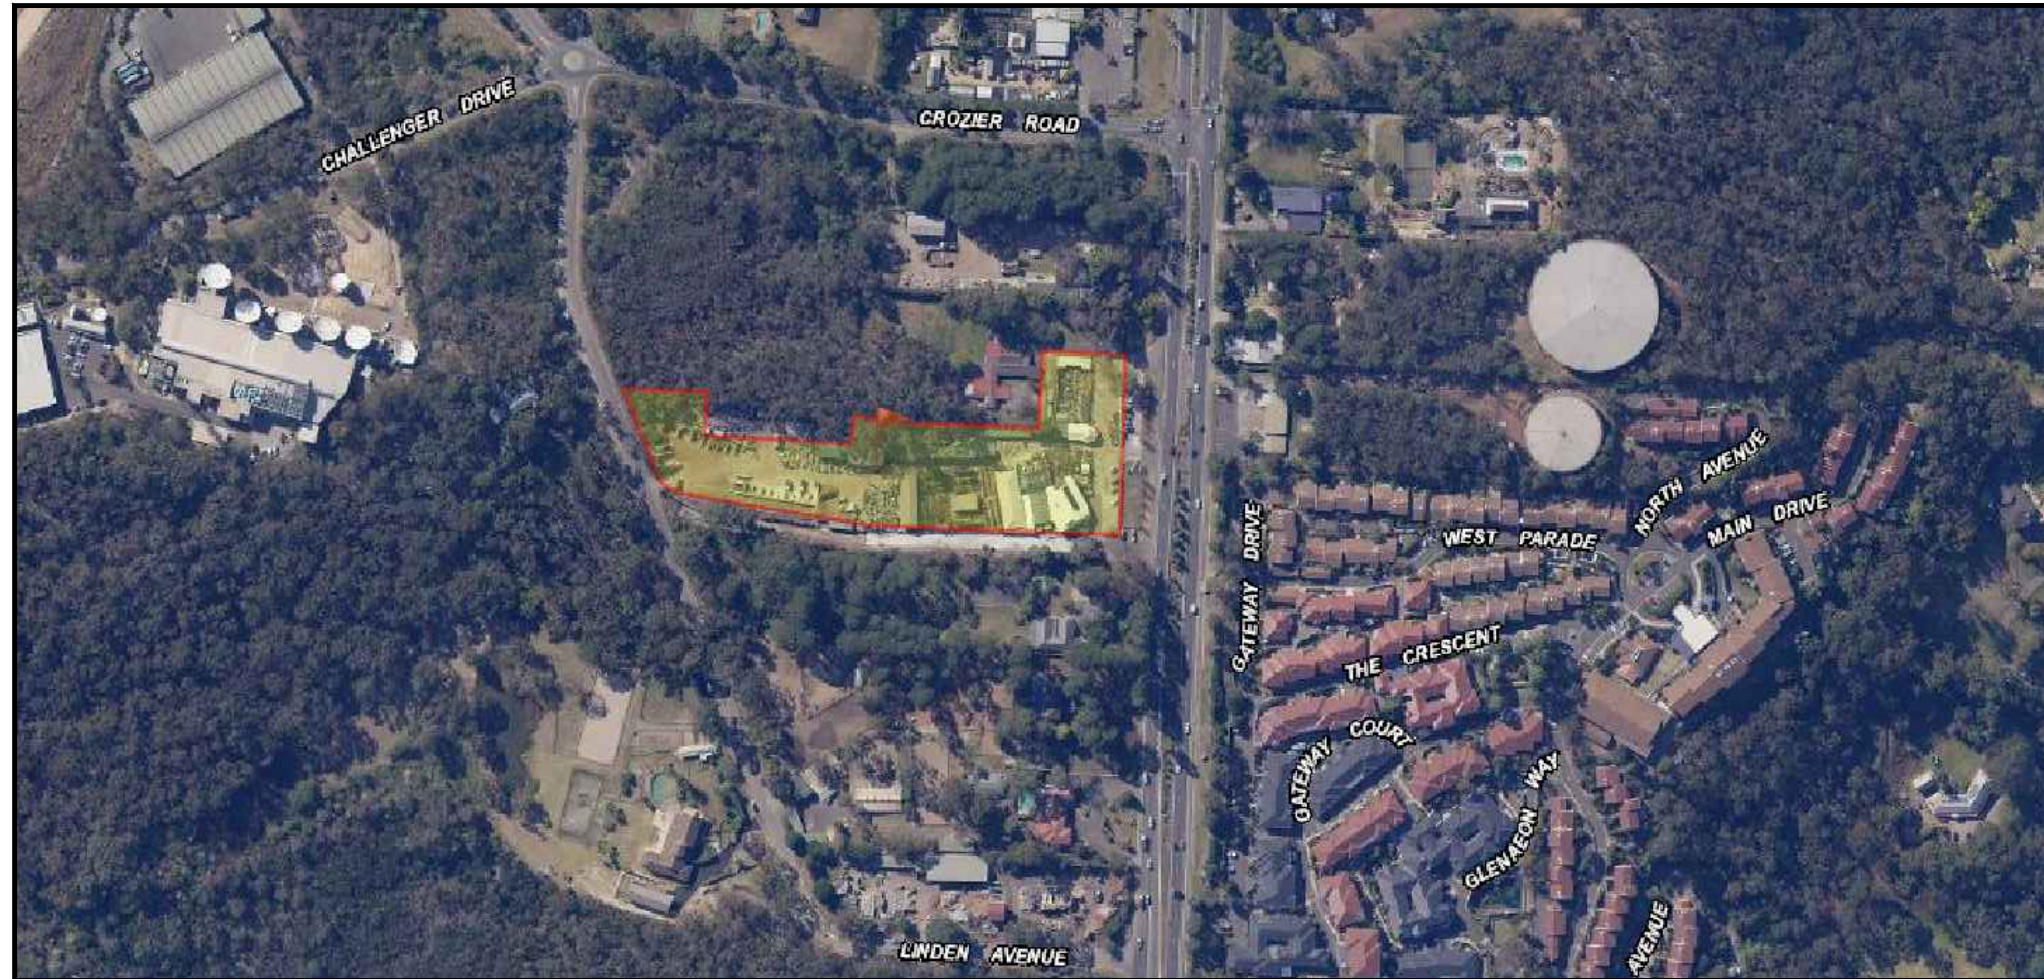

ARCHITECTURAL DRAFTING
3D VISUALISATION
DEVELOPMENT APPLICATION
MANAGEMENT
COUNCIL COMPLIANT PLANS

General Notes

It is the contractors responsibility to confirm all measurements on site prior to commencement of work. Drawings should not be scaled. Written dimensions only should be taken from drawings. These dwg's are solely for the purpose of council submission.

DP No. **1008986**

LOT No. **1**

No.	Revision/issue	Date

 **Corona Projects**
PO Box 1749
Bondi Junction
NSW 1355
Phone: 0419 438 956
Email: info@coronaprojects.com.au

Project Name and Address
**200 FOREST WAY
BELROSE
2085.**

Project ALTS/AD'S	Sheet 2
Date 07.05.2019	
Scale n/a	

NOTE:
THIS DRAWING IS PROVIDED FOR INFORMATIONAL PURPOSES ONLY. IF USED FOR CONSTRUCTION. THE CONTRACTOR ASSUMES ALL RESPONSIBILITY FOR LOCAL CODE COMPLIANCE. ALL DRAWINGS, PLANS, SKETCHES ETC. ARE PROVIDED TO OUR CLIENTS BASED UPON INFORMATION PROVIDED BY THE CLIENT AND DRAWN IN ACCORDANCE WITH COMMON BUILDING PRACTICES AND LOCAL CODES. NONE OF THE EMPLOYEES OF DRAFTING HELP ARE REGISTERED ARCHITECTS, ENGINEERS OR LAND SURVEYORS. ALL DIMENSIONS AND SPECIFICATIONS SHOULD BE VERIFIED BY CLIENT AND/OR CONTRACTOR BEFORE ACTUAL CONSTRUCTION BEGINS. IF DIMENSIONS AND SPECIFICATIONS ARE NOT VERIFIED BY CLIENT AND/OR CONTRACTOR BEFORE ACTUAL CONSTRUCTION BEGINS DRAFTING HELP WILL BE HELD HARMLESS. DRAFTINGHELP ASSUMES NO LIABILITY FOR CHANGES AND/OR REVISIONS MADE TO PLANS BY CLIENT AND/OR CONTRACTOR.

FNAME

REVDATE

USER

General Notes

It is the contractors responsibility to confirm all measurements on site prior to commencement of work. Drawings should not be scaled. Written dimensions only should be taken from drawings. These dwg's are solely for the purpose of council submission.

DP No. **1008986**



LOT No. **1**

No.	Revision/issue	Date

Corona Projects
PO Box 1749
Bondi Junction
NSW 1355
Phone: 0419 438 956
Email: info@coronaprojects.com.au


Project Name and Address
**200 FOREST WAY
BELROSE
2085.**

Project ALTS/AD'S	Sheet 3
Date 07.05.2019	
Scale NTS	

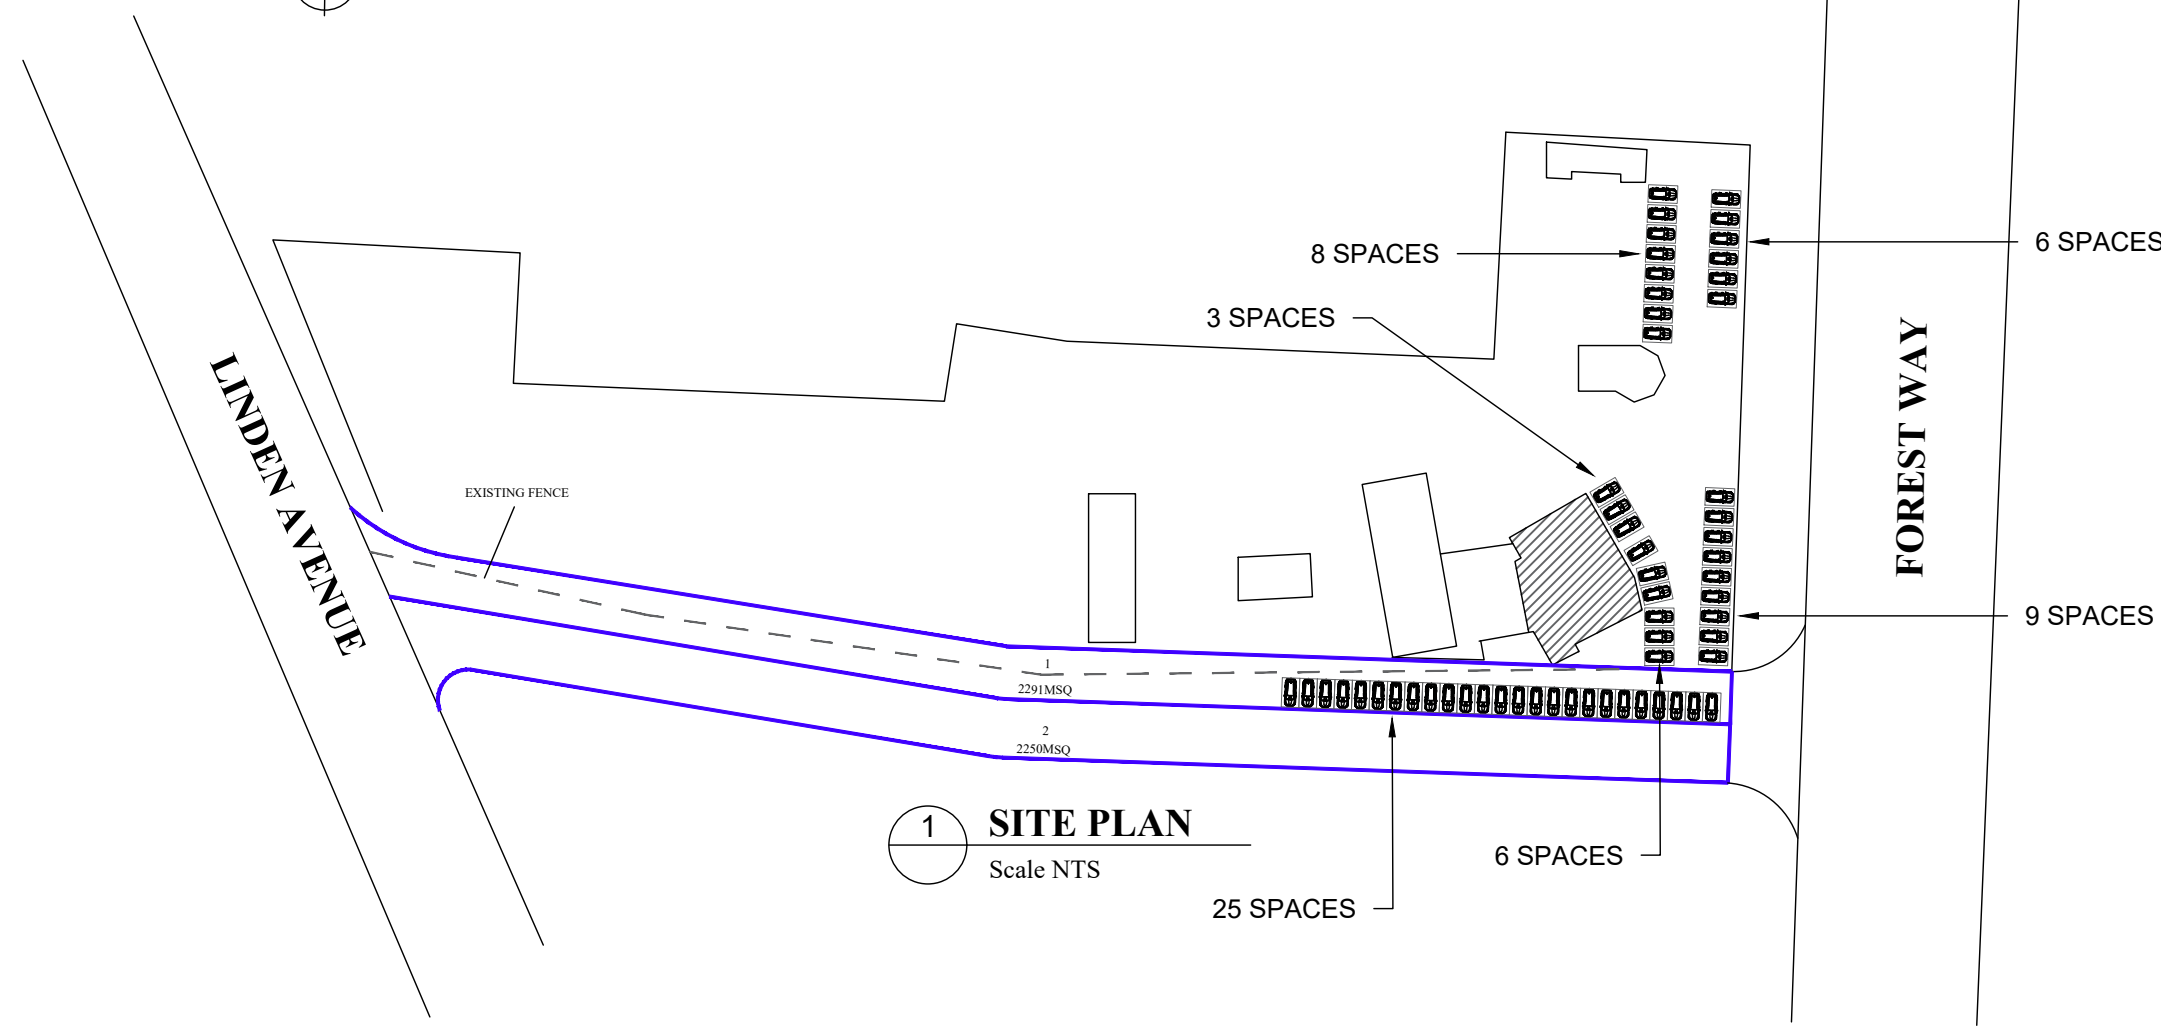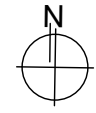

1 SITE PLAN
Scale NTS

PROPOSED PARKING

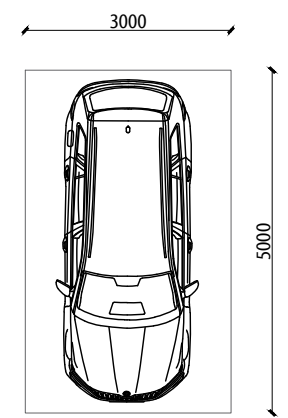


ABOVE: STANDARD CAR SPACE

NOTE:
THIS DRAWING IS PROVIDED FOR INFORMATIONAL PURPOSES ONLY. IF USED FOR CONSTRUCTION. THE CONTRACTOR ASSUMES ALL RESPONSIBILITY FOR LOCAL CODE COMPLIANCE. ALL DRAWINGS, PLANS, SKETCHES ETC. ARE PROVIDED TO OUR CLIENTS BASED UPON INFORMATION PROVIDED BY THE CLIENT AND DRAWN IN ACCORDANCE WITH COMMON BUILDING PRACTICES AND LOCAL CODES. NONE OF THE EMPLOYEES OF DRAFTING HELP ARE REGISTERED ARCHITECTS, ENGINEERS OR LAND SURVEYORS. ALL DIMENSIONS AND SPECIFICATIONS SHOULD BE VERIFIED BY CLIENT AND/OR CONTRACTOR BEFORE ACTUAL CONSTRUCTION BEGINS. IF DIMENSIONS AND SPECIFICATIONS ARE NOT VERIFIED BY CLIENT AND/OR CONTRACTOR BEFORE ACTUAL CONSTRUCTION BEGINS DRAFTING HELP WILL BE HELD HARMLESS. DRAFTINGHELP ASSUMES NO LIABILITY FOR CHANGES AND/OR REVISIONS MADE TO PLANS BY CLIENT AND/OR CONTRACTOR.

FNAME
REVDATE
USER

PROPOSED PARKING

SCALE 1:400

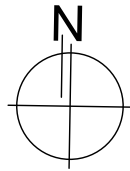

8 SPACES

6 SPACES

FOREST WAY

3 SPACES

9 SPACES

6 SPACES

2291MSQ

25 SPACES

ARCHITECTURAL DRAFTING
3D VISUALISATION
DEVELOPMENT APPLICATION
MANAGEMENT
COUNCIL COMPLIANT PLANS

General Notes

It is the contractors responsibility to confirm all measurements on site prior to commencement of work. Drawings should not be scaled. Written dimensions only should be taken from drawings. These dwg's are solely for the purpose of council submission.

DP No. **1008986**

LOT No. **1**

No.	Revision/issue	Date

 **Corona Projects**
PO Box 1749
Bondi Junction
NSW 1355
Phone: 0419 438 956
Email: info@coronaprojects.com.au

Project Name and Address
**200 FOREST WAY
BELROSE
2085.**

Project ALTS/AD'S	Sheet 4
Date 07.05.2019	
Scale 1:400	

NOTE:
THIS DRAWING IS PROVIDED FOR INFORMATIONAL PURPOSES ONLY. IF USED FOR CONSTRUCTION. THE CONTRACTOR ASSUMES ALL RESPONSIBILITY FOR LOCAL CODE COMPLIANCE. ALL DRAWINGS, PLANS, SKETCHES ETC. ARE PROVIDED TO OUR CLIENTS BASED UPON INFORMATION PROVIDED BY THE CLIENT AND DRAWN IN ACCORDANCE WITH COMMON BUILDING PRACTICES AND LOCAL CODES. NONE OF THE EMPLOYEES OF DRAFTING HELP ARE REGISTERED ARCHITECTS, ENGINEERS OR LAND SURVEYORS. ALL DIMENSIONS AND SPECIFICATIONS SHOULD BE VERIFIED BY CLIENT AND/OR CONTRACTOR BEFORE ACTUAL CONSTRUCTION BEGINS. IF DIMENSIONS AND SPECIFICATIONS ARE NOT VERIFIED BY CLIENT AND/OR CONTRACTOR BEFORE ACTUAL CONSTRUCTION BEGINS DRAFTING HELP WILL BE HELD HARMLESS. DRAFTINGHELP ASSUMES NO LIABILITY FOR CHANGES AND/OR REVISIONS MADE TO PLANS BY CLIENT AND/OR CONTRACTOR.



FNAME

REVDATE

USER

FLOORPLAN - 1ST FLOOR

SCALE 1:200

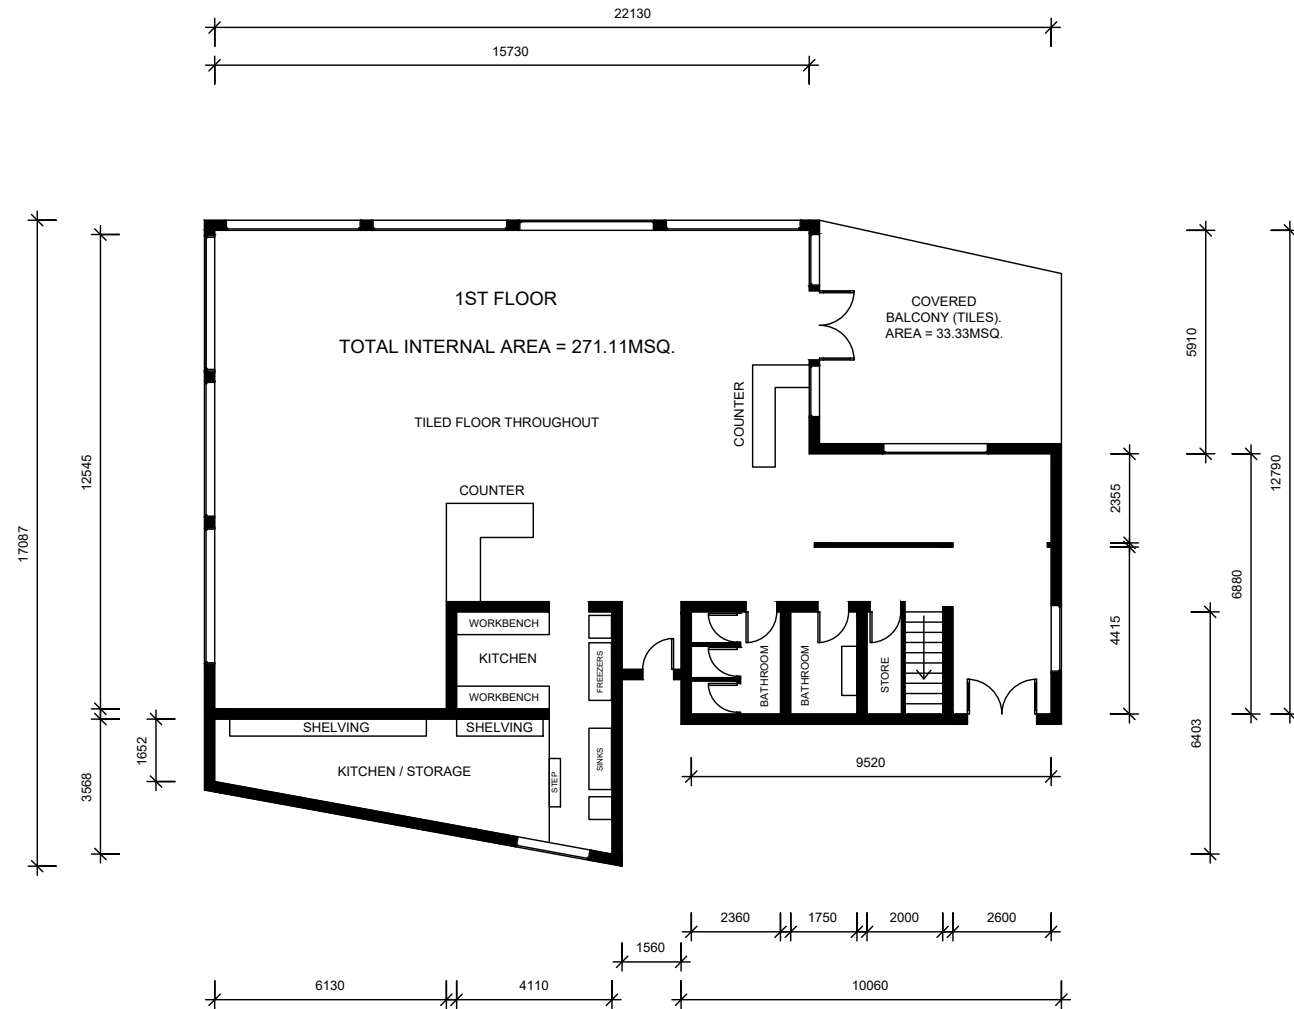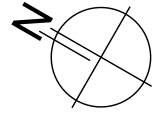

1 FLOORPLAN
Scale 1:200

ARCHITECTURAL DRAFTING
3D VISUALISATION
DEVELOPMENT APPLICATION
MANAGEMENT
COUNCIL COMPLIANT PLANS

General Notes

It is the contractors responsibility to confirm all measurements on site prior to commencement of work. Drawings should not be scaled. Written dimensions only should be taken from drawings. These dwg's are solely for the purpose of council submission.

DP No. **1008986**

LOT No. **1**

No.	Revision/issue	Date

Corona Projects
PO Box 1749
Bondi Junction
NSW 1355
Phone: 0419 438 956
Email: info@coronaprojects.com.au

Project Name and Address
**200 FOREST WAY
BELROSE
2085.**

Project ALTS/AD'S	Sheet 5
Date 07.05.2019	
Scale 1:200	

NOTE:
THIS DRAWING IS PROVIDED FOR INFORMATIONAL PURPOSES ONLY. IF USED FOR CONSTRUCTION. THE CONTRACTOR ASSUMES ALL RESPONSIBILITY FOR LOCAL CODE COMPLIANCE. ALL DRAWINGS, PLANS, SKETCHES ETC. ARE PROVIDED TO OUR CLIENTS BASED UPON INFORMATION PROVIDED BY THE CLIENT AND DRAWN IN ACCORDANCE WITH COMMON BUILDING PRACTICES AND LOCAL CODES. NONE OF THE EMPLOYEES OF DRAFTING HELP ARE REGISTERED ARCHITECTS, ENGINEERS OR LAND SURVEYORS. ALL DIMENSIONS AND SPECIFICATIONS SHOULD BE VERIFIED BY CLIENT AND/OR CONTRACTOR BEFORE ACTUAL CONSTRUCTION BEGINS. IF DIMENSIONS AND SPECIFICATIONS ARE NOT VERIFIED BY CLIENT AND/OR CONTRACTOR BEFORE ACTUAL CONSTRUCTION BEGINS DRAFTING HELP WILL BE HELD HARMLESS. DRAFTINGHELP ASSUMES NO LIABILITY FOR CHANGES AND/OR REVISIONS MADE TO PLANS BY CLIENT AND/OR CONTRACTOR.


FNAME

REVDATE

USER

SITE ANALYSIS

SCALE NTS

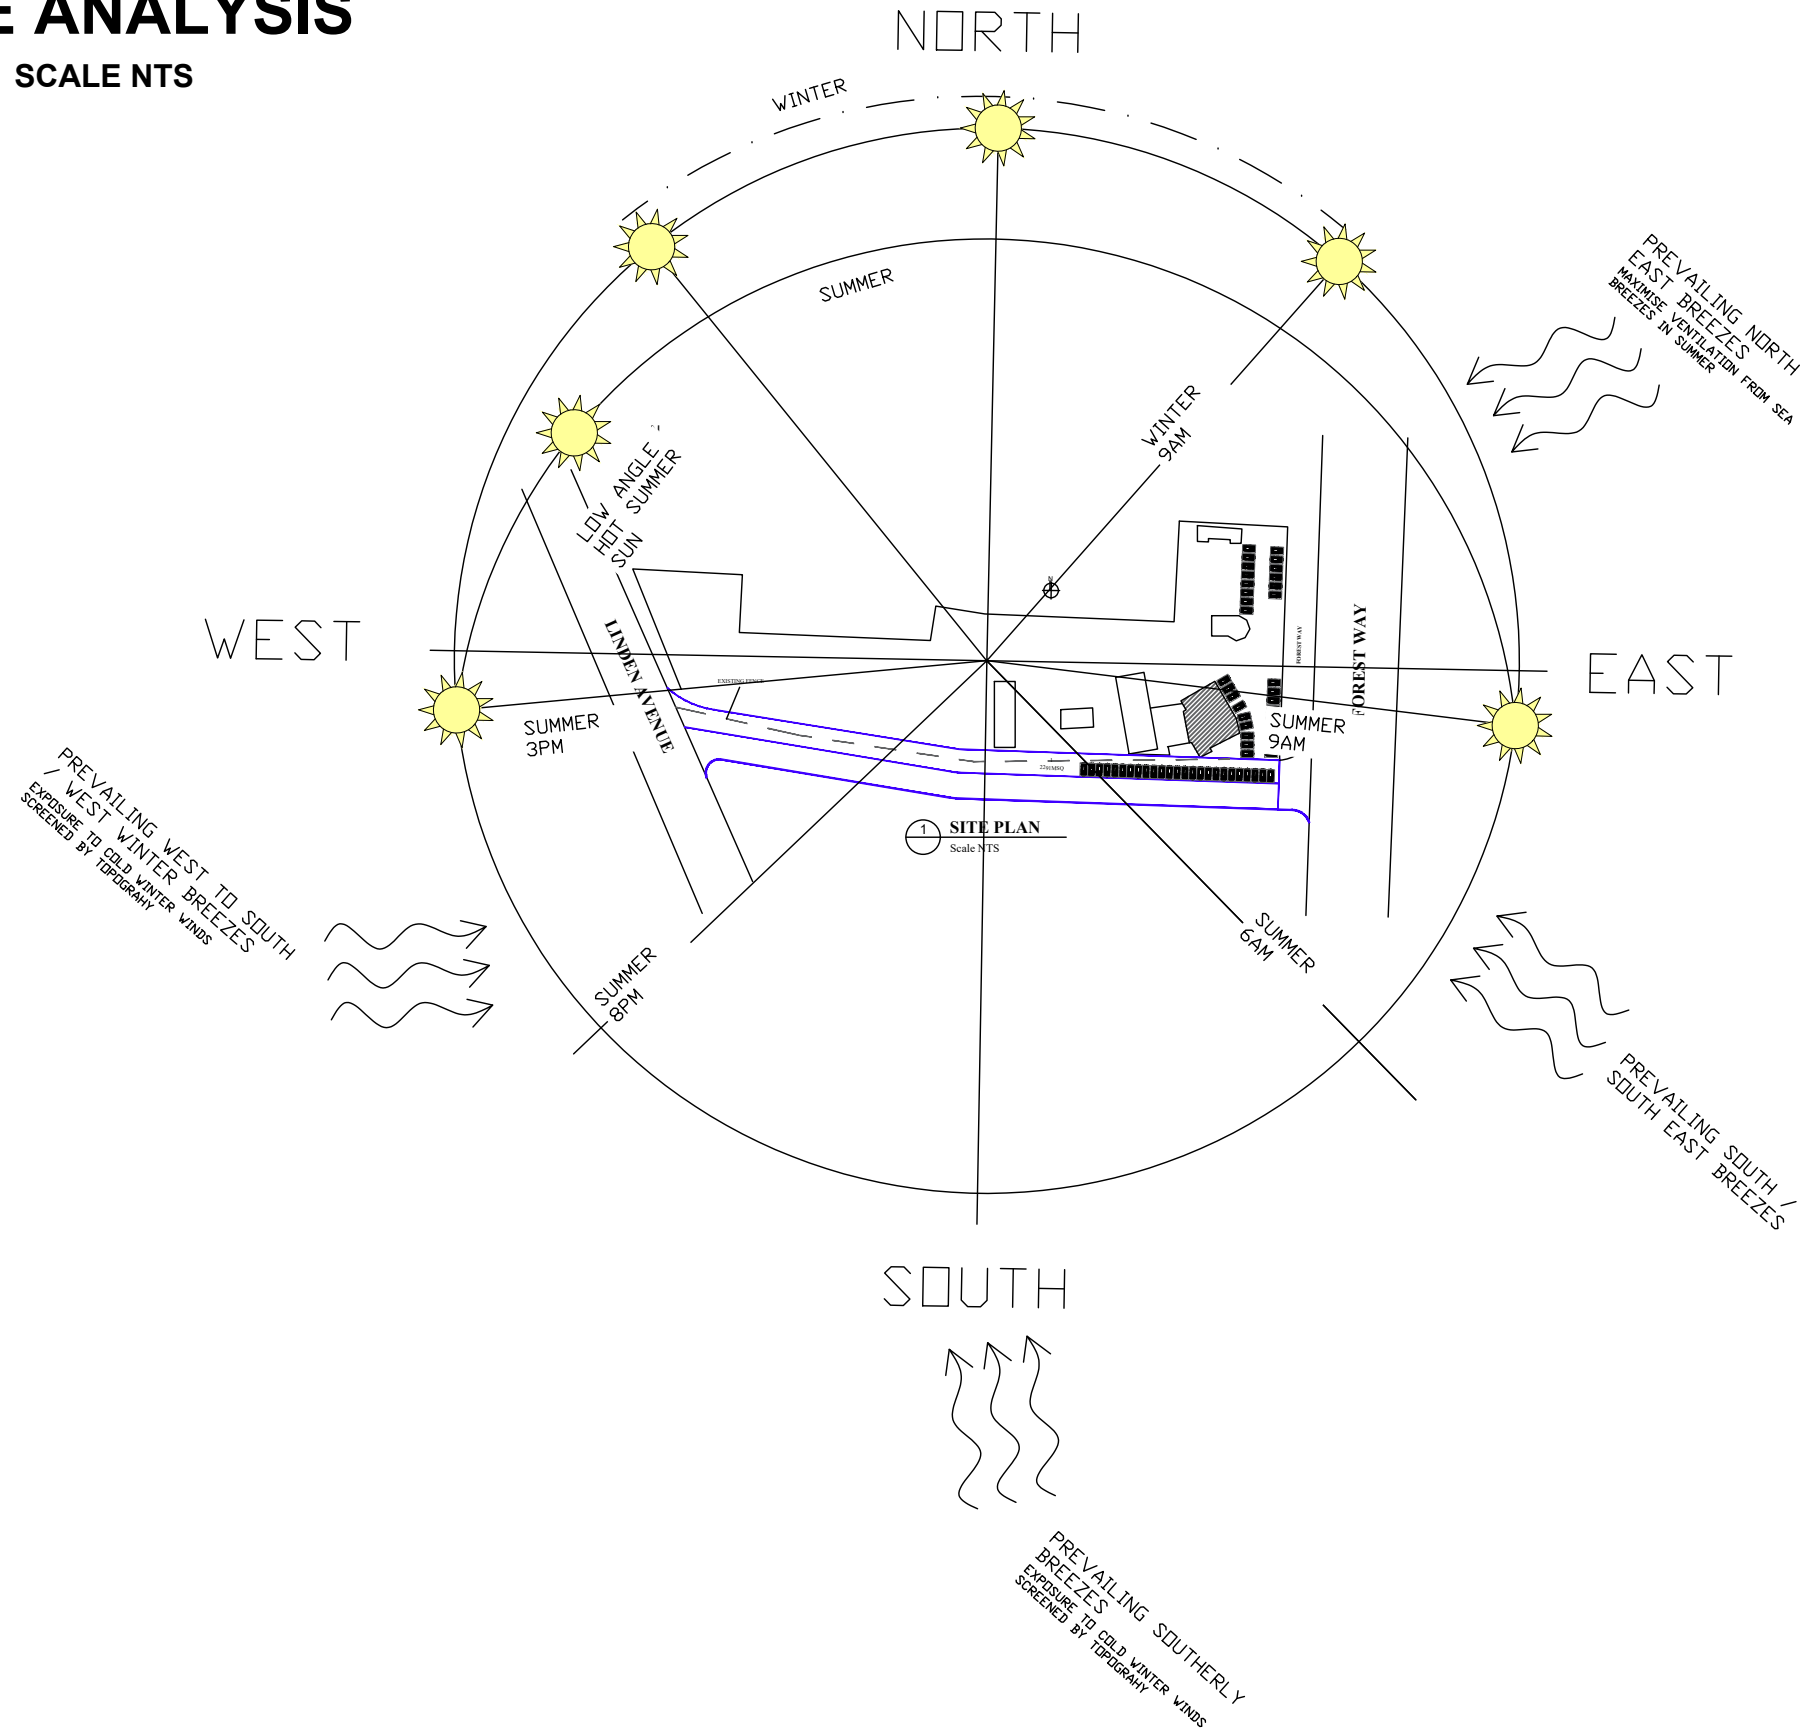

ARCHITECTURAL DRAFTING
3D VISUALISATION
DEVELOPMENT APPLICATION
MANAGEMENT
COUNCIL COMPLIANT PLANS

General Notes

It is the contractors responsibility to confirm all measurements on site prior to commencement of work. Drawings should not be scaled. Written dimensions only should be taken from drawings. These dwg's are solely for the purpose of council submission.

DP No. **1008986**

LOT No. **1**

No.	Revision/issue	Date

Corona Projects
PO Box 1749
Bondi Junction
NSW 1355
Phone: 0419 438 956
Email: info@coronaprojects.com.au

Project Name and Address
**200 FOREST WAY
BELROSE
2085.**

Project ALTS/AD'S	Sheet 6
Date 07.05.2019	
Scale NTS	

NOTE: THIS DRAWING IS PROVIDED FOR INFORMATIONAL PURPOSES ONLY. IF USED FOR CONSTRUCTION. THE CONTRACTOR ASSUMES ALL RESPONSIBILITY FOR LOCAL CODE COMPLIANCE. ALL DRAWINGS, PLANS, SKETCHES ETC. ARE PROVIDED TO OUR CLIENTS BASED UPON INFORMATION PROVIDED BY THE CLIENT AND DRAWN IN ACCORDANCE WITH COMMON BUILDING PRACTICES AND LOCAL CODES. NONE OF THE EMPLOYEES OF DRAFTING HELP ARE REGISTERED ARCHITECTS, ENGINEERS OR LAND SURVEYORS. ALL DIMENSIONS AND SPECIFICATIONS SHOULD BE VERIFIED BY CLIENT AND/OR CONTRACTOR BEFORE ACTUAL CONSTRUCTION BEGINS. IF DIMENSIONS AND SPECIFICATIONS ARE NOT VERIFIED BY CLIENT AND/OR CONTRACTOR BEFORE ACTUAL CONSTRUCTION BEGINS DRAFTING HELP WILL BE HELD HARMLESS. DRAFTINGHELP ASSUMES NO LIABILITY FOR CHANGES AND/OR REVISIONS MADE TO PLANS BY CLIENT AND/OR CONTRACTOR.

FNAME
REVDATE
USER