


LEGEND	
	EXISTING WALLS
	EXISTING WALLS TO BE DEMOLISHED
	PROPOSED WALLS
	PROPOSED NEW WORKS

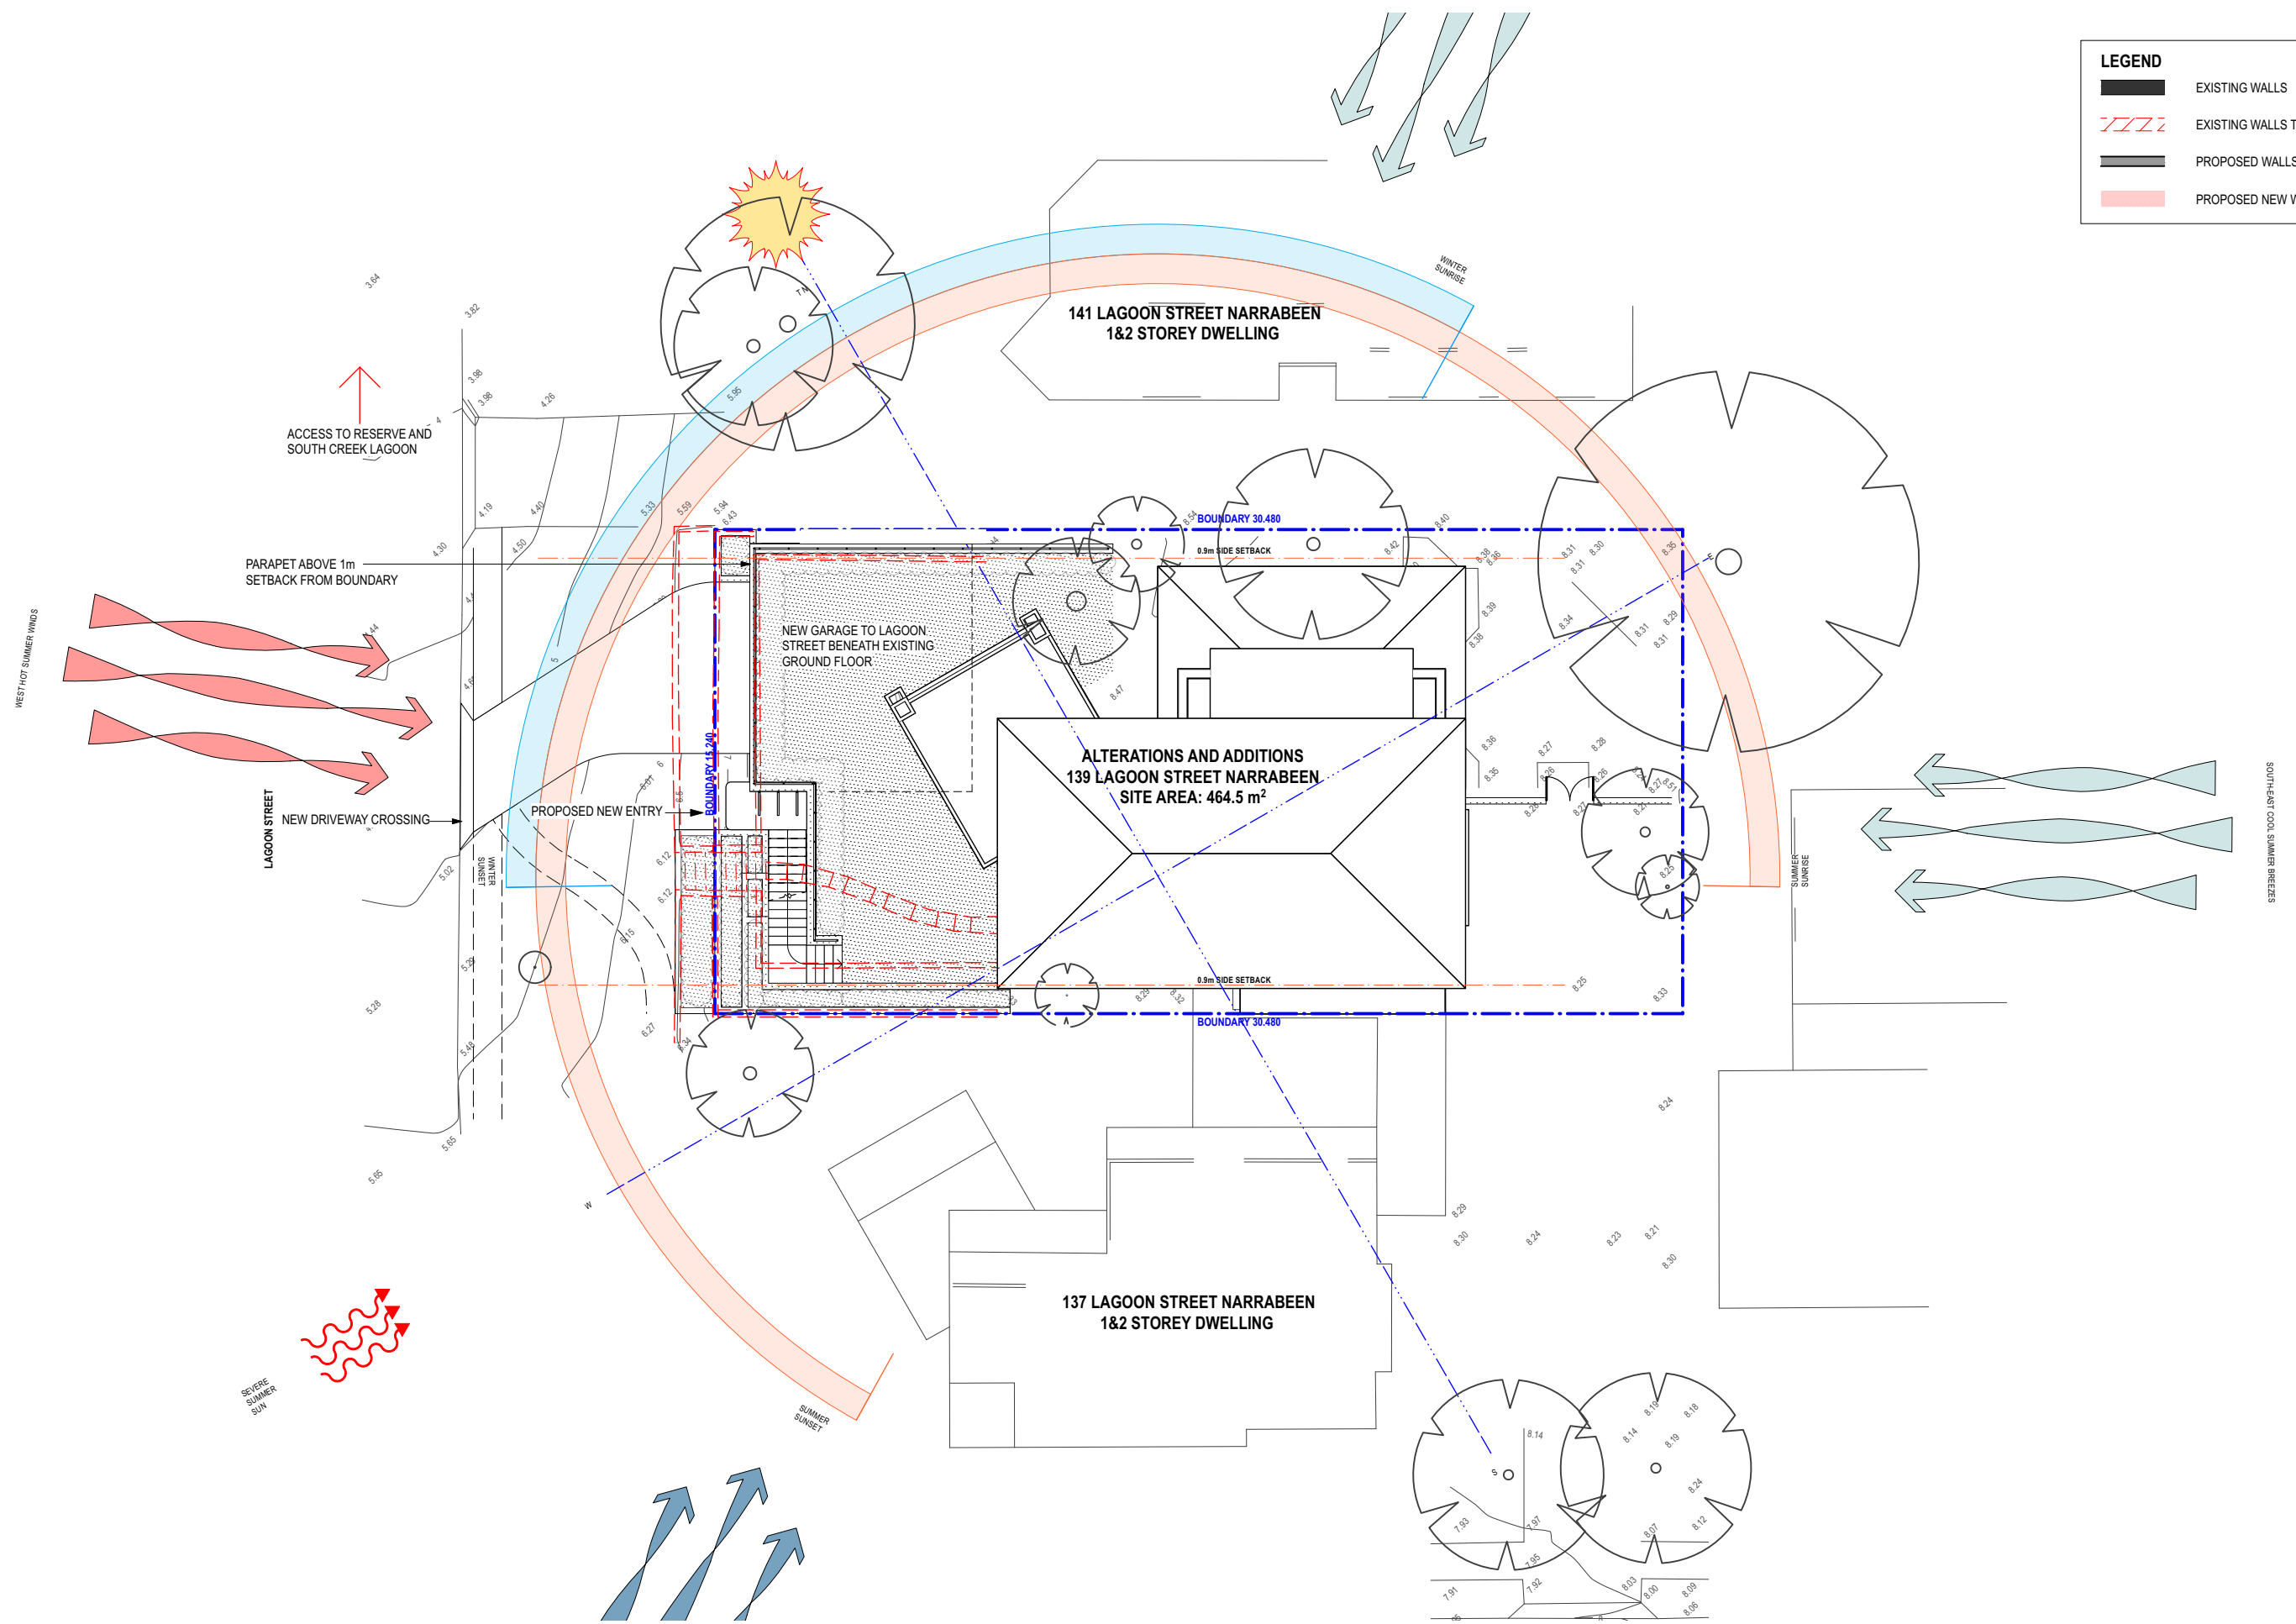

FOR DEVELOPMENT APPLICATION ONLY

ISSUED FOR DA
AMENDMENT

LEVEL 2 / 271 ALFRED STREET NORTH
NORTH SYDNEY NSW 2060
EMAIL: architects@mhdpc.com.au
TELEPHONE (02) 9955 5608
NSW NOMINATED ARCHITECT
MARK HURCUM - Reg. No. 5605
© Mark Hurcum Design Practice Pty Limited

16/1/24
DATE

A
REVISION

This drawing is the copyright of Mark Hurcum Design Practice Pty Limited and may not be altered, reproduced or transmitted in any form or by any means in part or in whole without the written permission of Mark Hurcum Design Practice Pty Limited.





ALTERATIONS AND ADDITIONS
139 LAGOON STREET NARRABEEN


SITE PLAN AND SITE ANALYSIS
1:200 @ A3

2122 A001 A
NOVEMBER 2023



LEGEND

-  EXISTING WALLS
-  EXISTING WALLS TO BE DEMOLISHED
-  PROPOSED WALLS
-  PROPOSED NEW WORKS

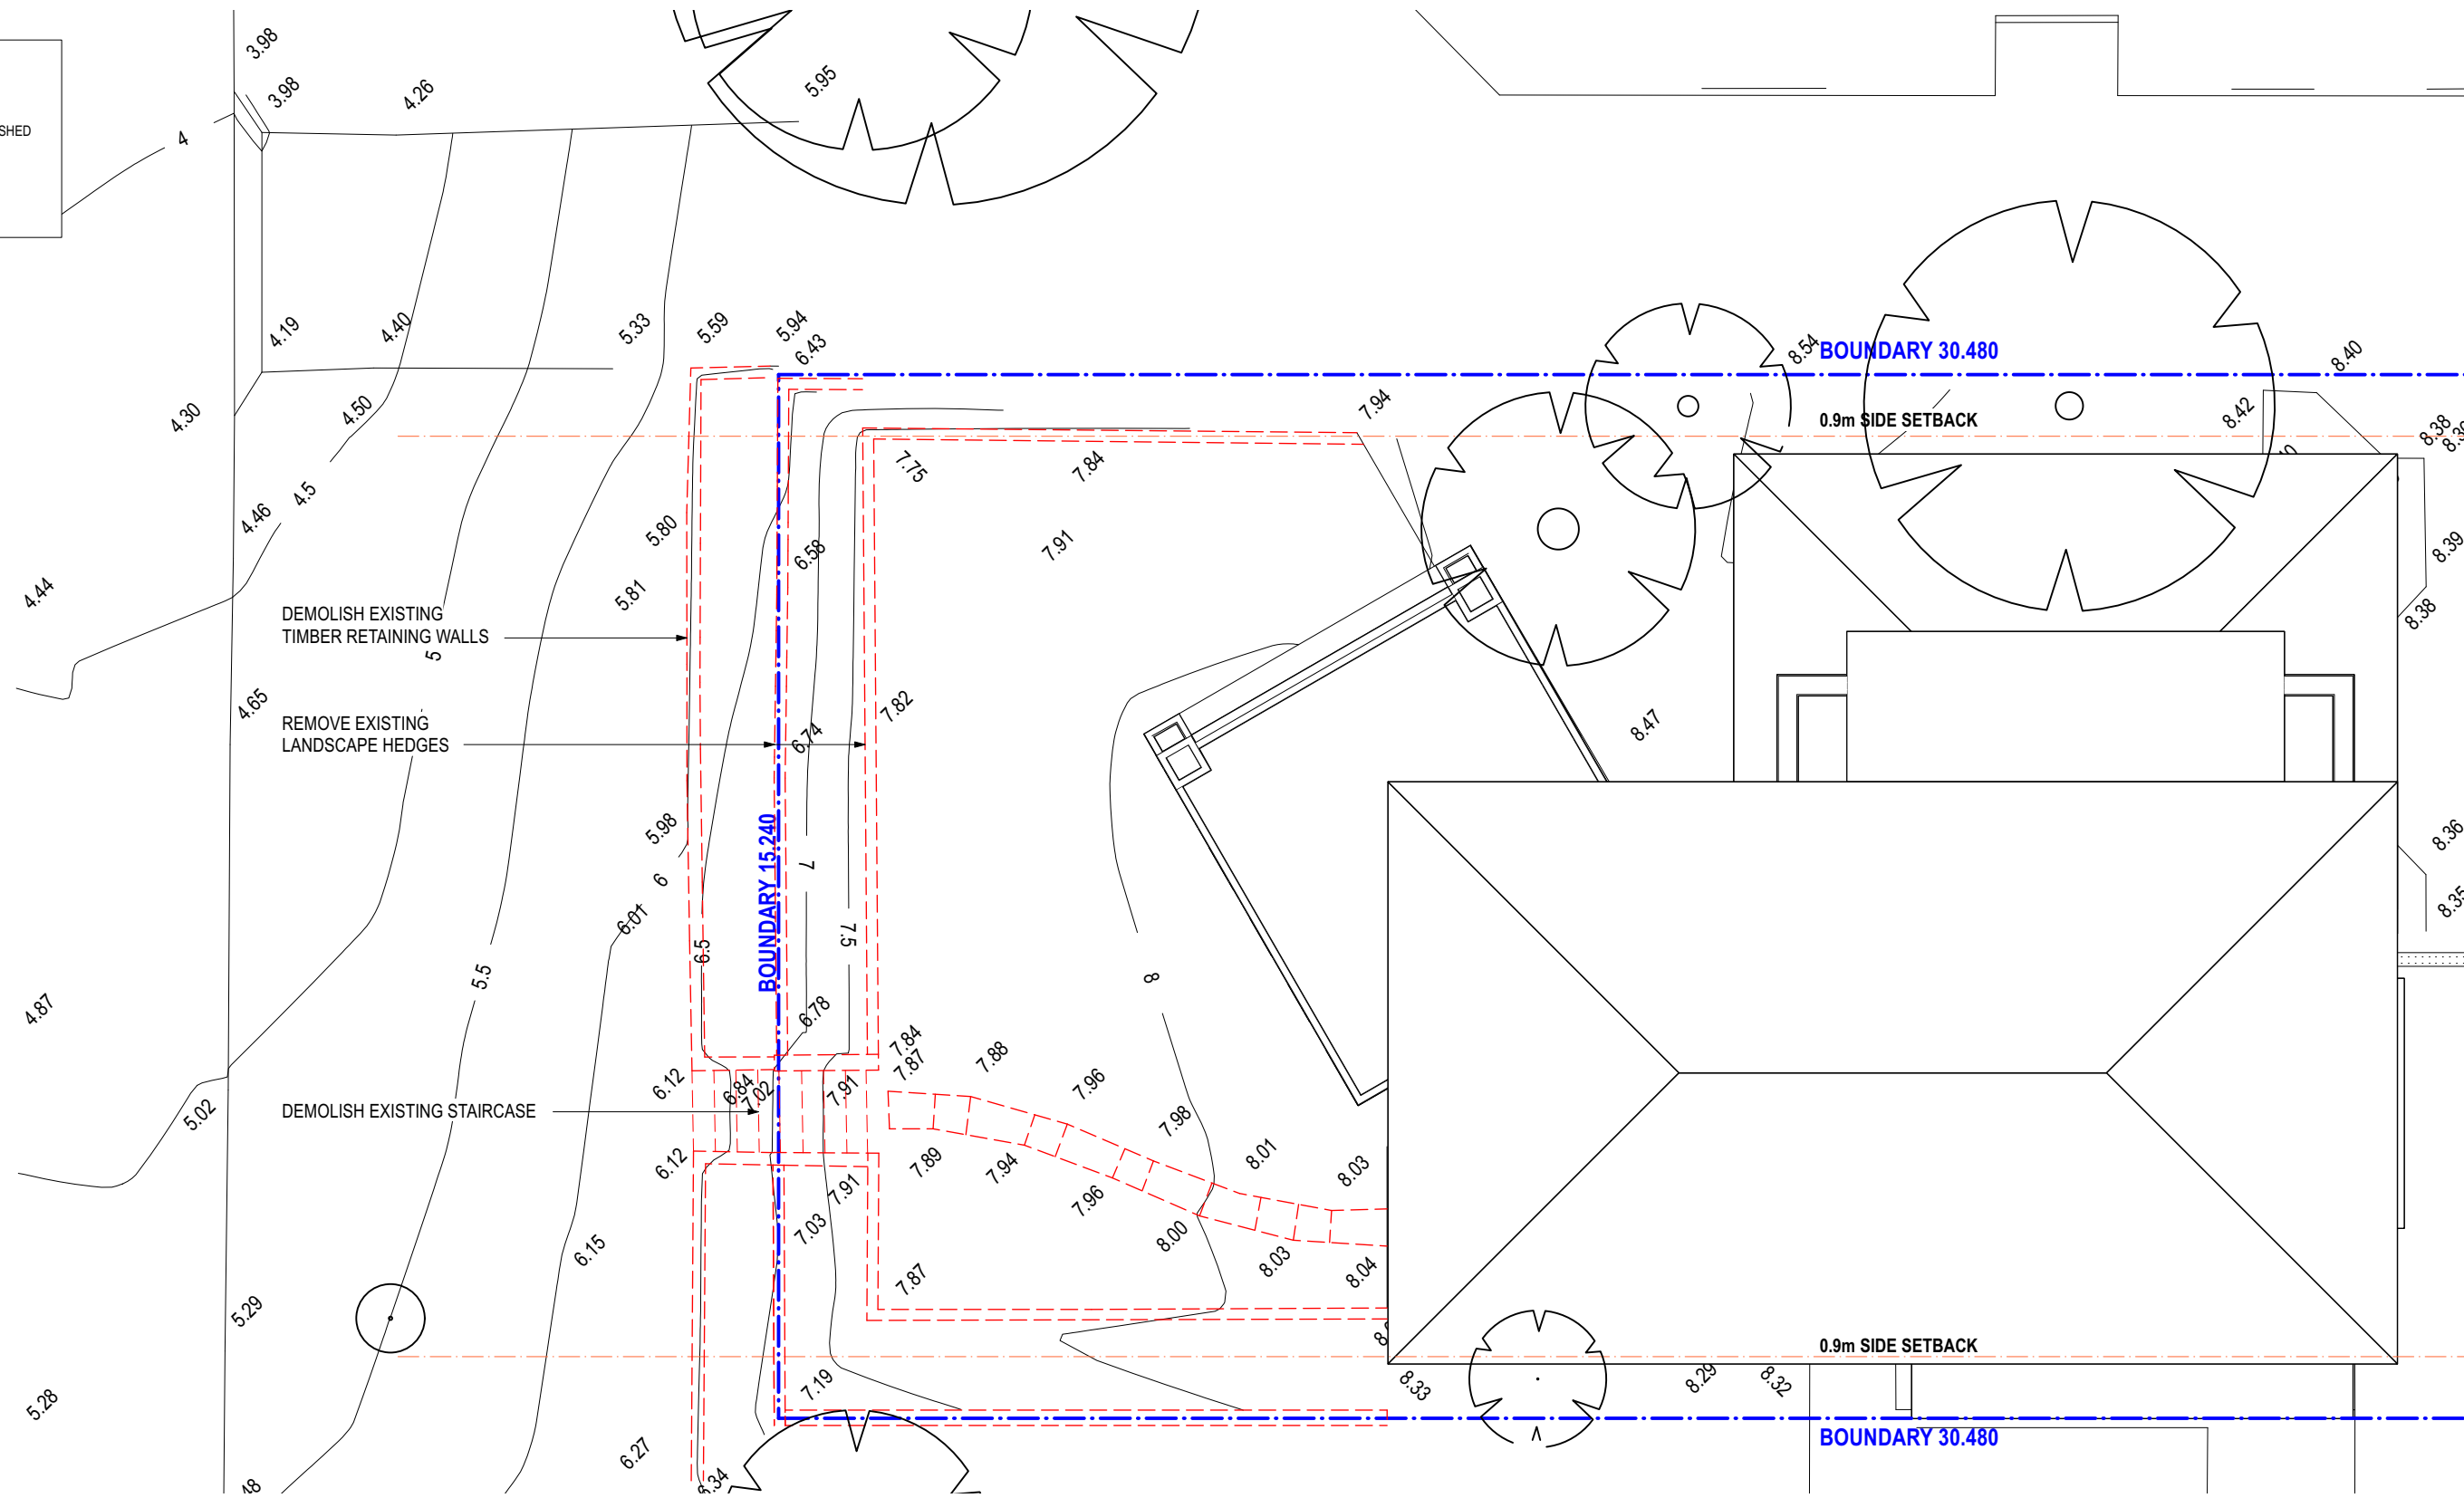

FOR DEVELOPMENT APPLICATION ONLY

ISSUED FOR DA
AMENDMENT

LEVEL 2 / 271 ALFRED STREET NORTH
NORTH SYDNEY NSW 2060
EMAIL: architects@mhdpc.com.au
TELEPHONE (02) 9955 5608
NSW NOMINATED ARCHITECT
MARK HURCUM - Reg. No. 5605
© Mark Hurcum Design Practice Pty Limited
DA 19124.000.2023.A

16/1/24
DATE

A
REVISION

This drawing is the copyright of Mark Hurcum Design Practice Pty Limited and may not be altered, reproduced or transmitted in any form or by any means in part or in whole without the written permission of Mark Hurcum Design Practice Pty Limited.


ALTERATIONS AND ADDITIONS
139 LAGOON STREET NARRABEEN

DEMOLITION PLAN
1:100 @ A3




2122 A002 A
NOVEMBER 2023

MHDP
ARCHITECTS

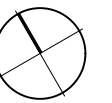

LAGOON STREET

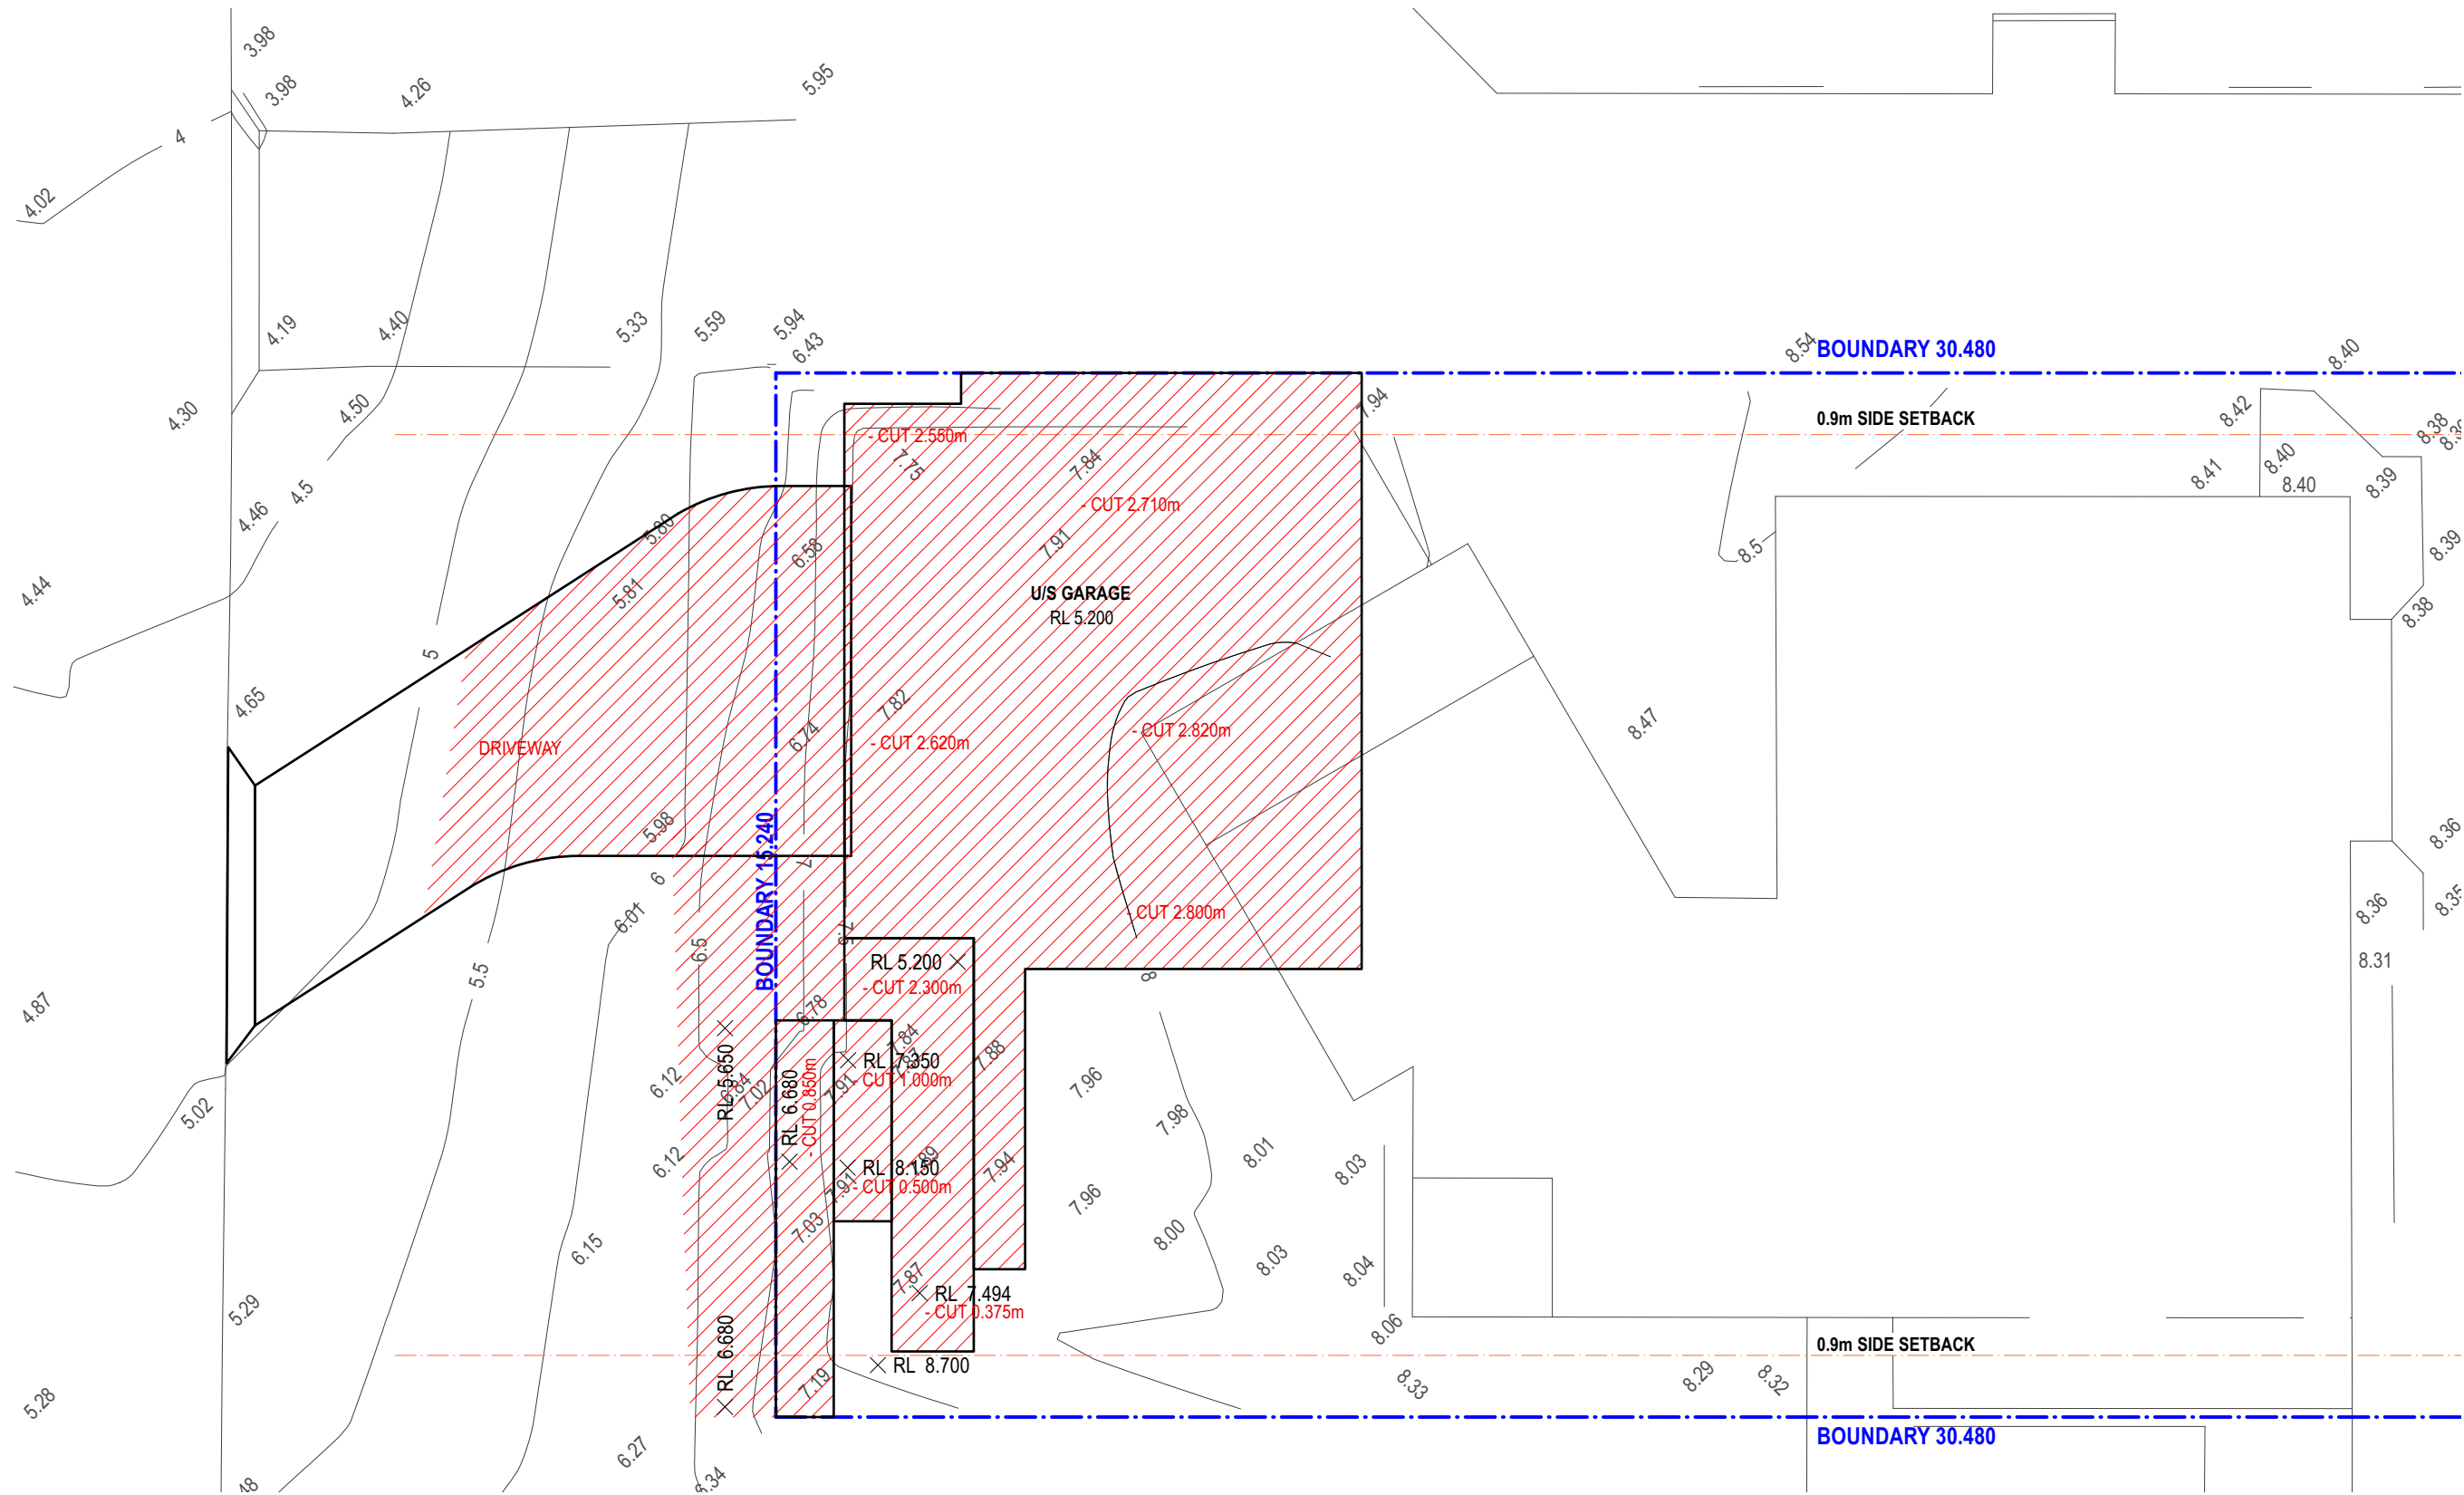

FOR DEVELOPMENT APPLICATION ONLY

ISSUED FOR DA
AMENDMENT

LEVEL 2 / 271 ALFRED STREET NORTH
NORTH SYDNEY NSW 2060
EMAIL: architects@mhdp.com.au
TELEPHONE (02) 9955 5608
NSW NOMINATED ARCHITECT
MARK HURCUM - Reg. No. 5605
© Mark Hurcum Design Practice Pty Limited
DA 1914/2023-24

16/1/24
DATE

A
REVISION

This drawing is the copyright of Mark Hurcum Design Practice Pty Limited and may not be altered, reproduced or transmitted in any form or by any means in part or in whole without the written permission of Mark Hurcum Design Practice Pty Limited.


ALTERATIONS AND ADDITIONS
139 LAGOON STREET NARRABEEN

EXCAVATION AND FILL PLAN
1:100 @ A3




2122 A003 A
NOVEMBER 2023

MHDP
ARCHITECTS

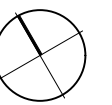

LANDSCAPE OPEN SPACE CALCULATION

TOTAL SITE AREA	464.5 sq.m.	
LANDSCAPE OPEN SPACE CONTROL	185.8 sq.m.	40%
LANDSCAPE OPEN SPACE ACHIEVED	224.8 sq.m.	48% (INCL. GREEN ROOF OVER GARAGE)
	186.9 sq.m.	40% (EXCL. GREEN ROOF OVER GARAGE)
		COMPLIES
GREEN ROOF AREA	37.9 sq.m.	8%

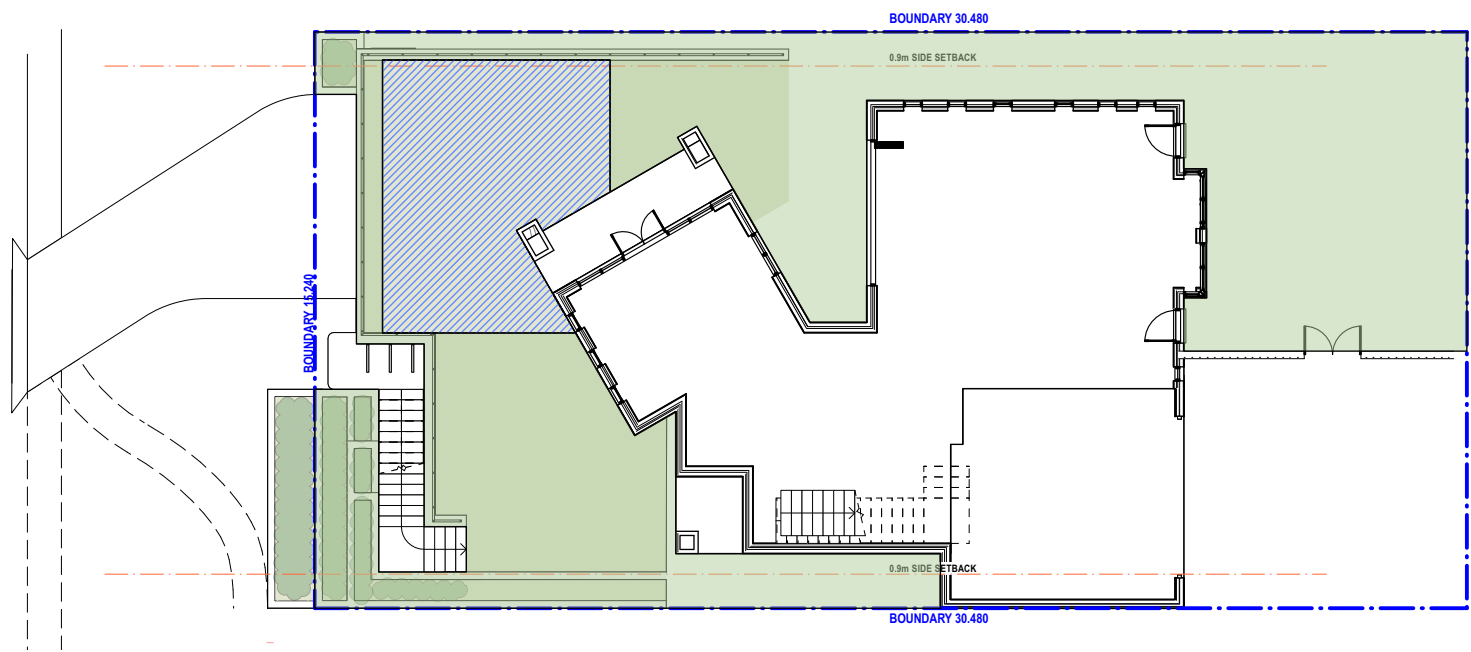

FOR DEVELOPMENT APPLICATION ONLY

ISSUED FOR DA
AMENDMENT
LEVEL 2 / 271 ALFRED STREET NORTH
NORTH SYDNEY NSW 2060
EMAIL architects@mhdp.com.au
TELEPHONE (02) 9955 5608
NSW NOMINATED ARCHITECT
MARK HURCUM - Reg. No. 5605
© Mark Hurcum Design Practice Pty Limited
DA TITLE BLOCK 2023-A

16/1/24
DATE
A
REVISION
This drawing is the copyright of Mark Hurcum Design Practice Pty Limited and may not be altered, reproduced or transmitted in any form or by any means in part or in whole without the written permission of Mark Hurcum Design Practice Pty Limited.


ALTERATIONS AND ADDITIONS
139 LAGOON STREET NARRABEEN

LANDSCAPE AREA CALCULATION
1:200 @ A3


2122 A005 A
NOVEMBER 2023



1 DRIVEWAY SECTION
SCALE 1:100

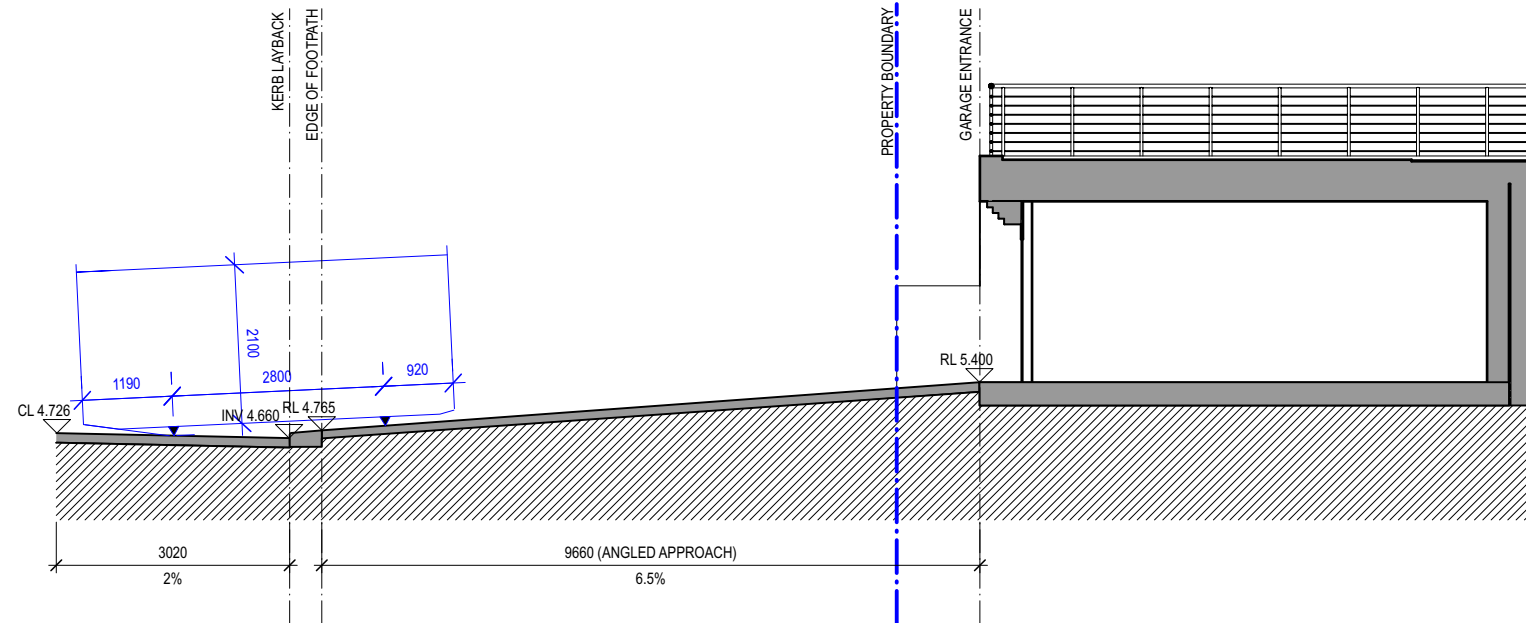

2 DRIVEWAY PLAN
SCALE 1:100

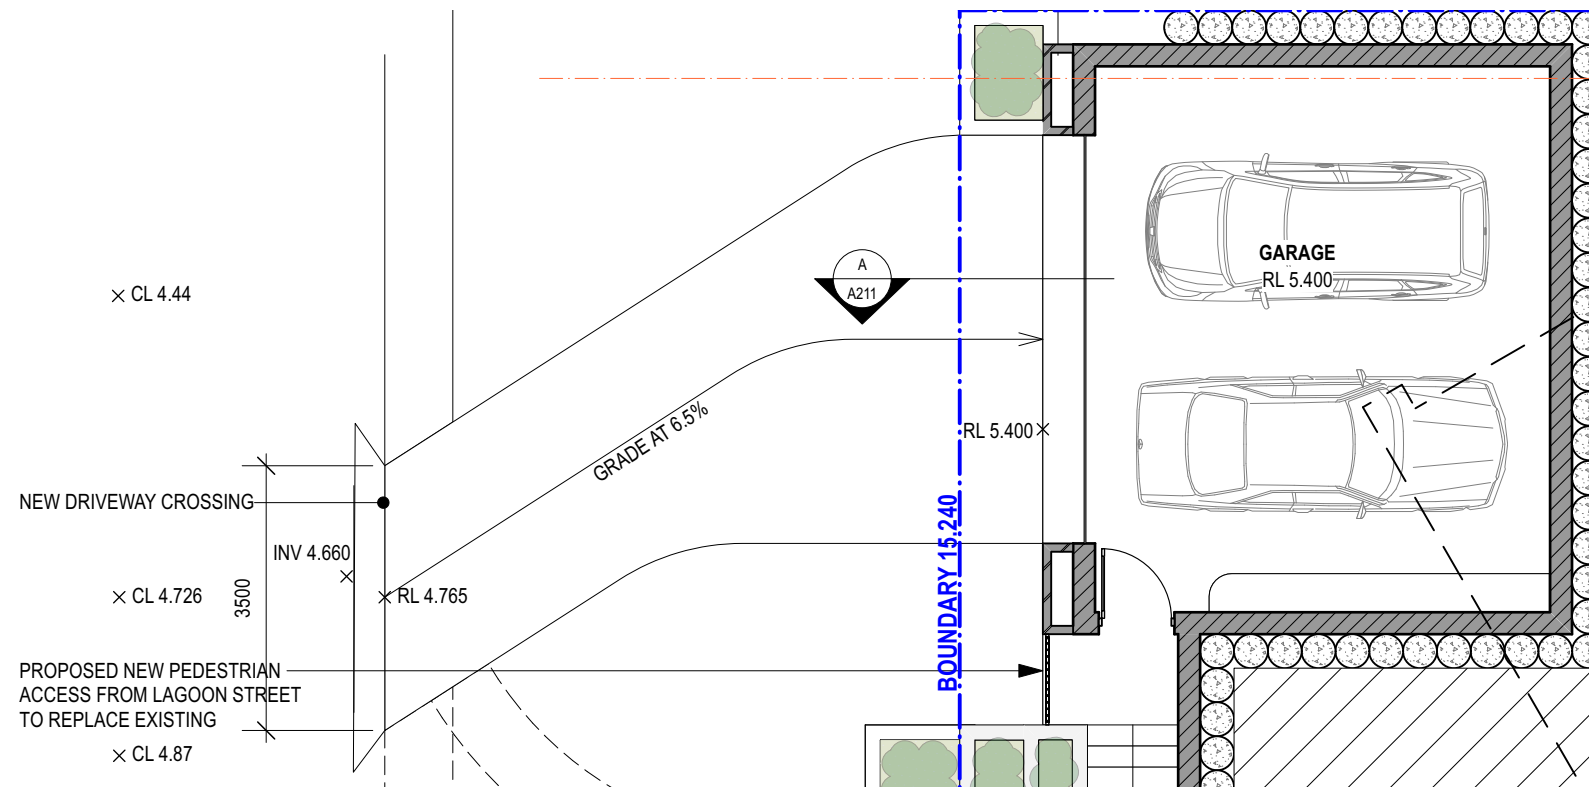

FOR DEVELOPMENT APPLICATION ONLY

ISSUED FOR DA
AMENDMENT
LEVEL 2 / 271 ALFRED STREET NORTH
NORTH SYDNEY NSW 2060
EMAIL: architects@mhdpc.com.au
TELEPHONE (02) 9955 5608
NSW NOMINATED ARCHITECT
MARK HURCUM - Reg. No. 5605
© Mark Hurcum Design Practice Pty Limited

16/1/24
DATE
A
REVISION
This drawing is the copyright of Mark
Hurcum Design Practice Pty Limited and
may not be altered, reproduced or
transmitted in any form or by any means
in part or in whole without the written
permission of Mark Hurcum Design
Practice Pty Limited.


ALTERATIONS AND ADDITIONS
139 LAGOON STREET NARRABEEN

DRIVEWAY PROFILE PLAN
1:100 @ A3

2122 A006 A
NOVEMBER 2023

MHDP
ARCHITECTS



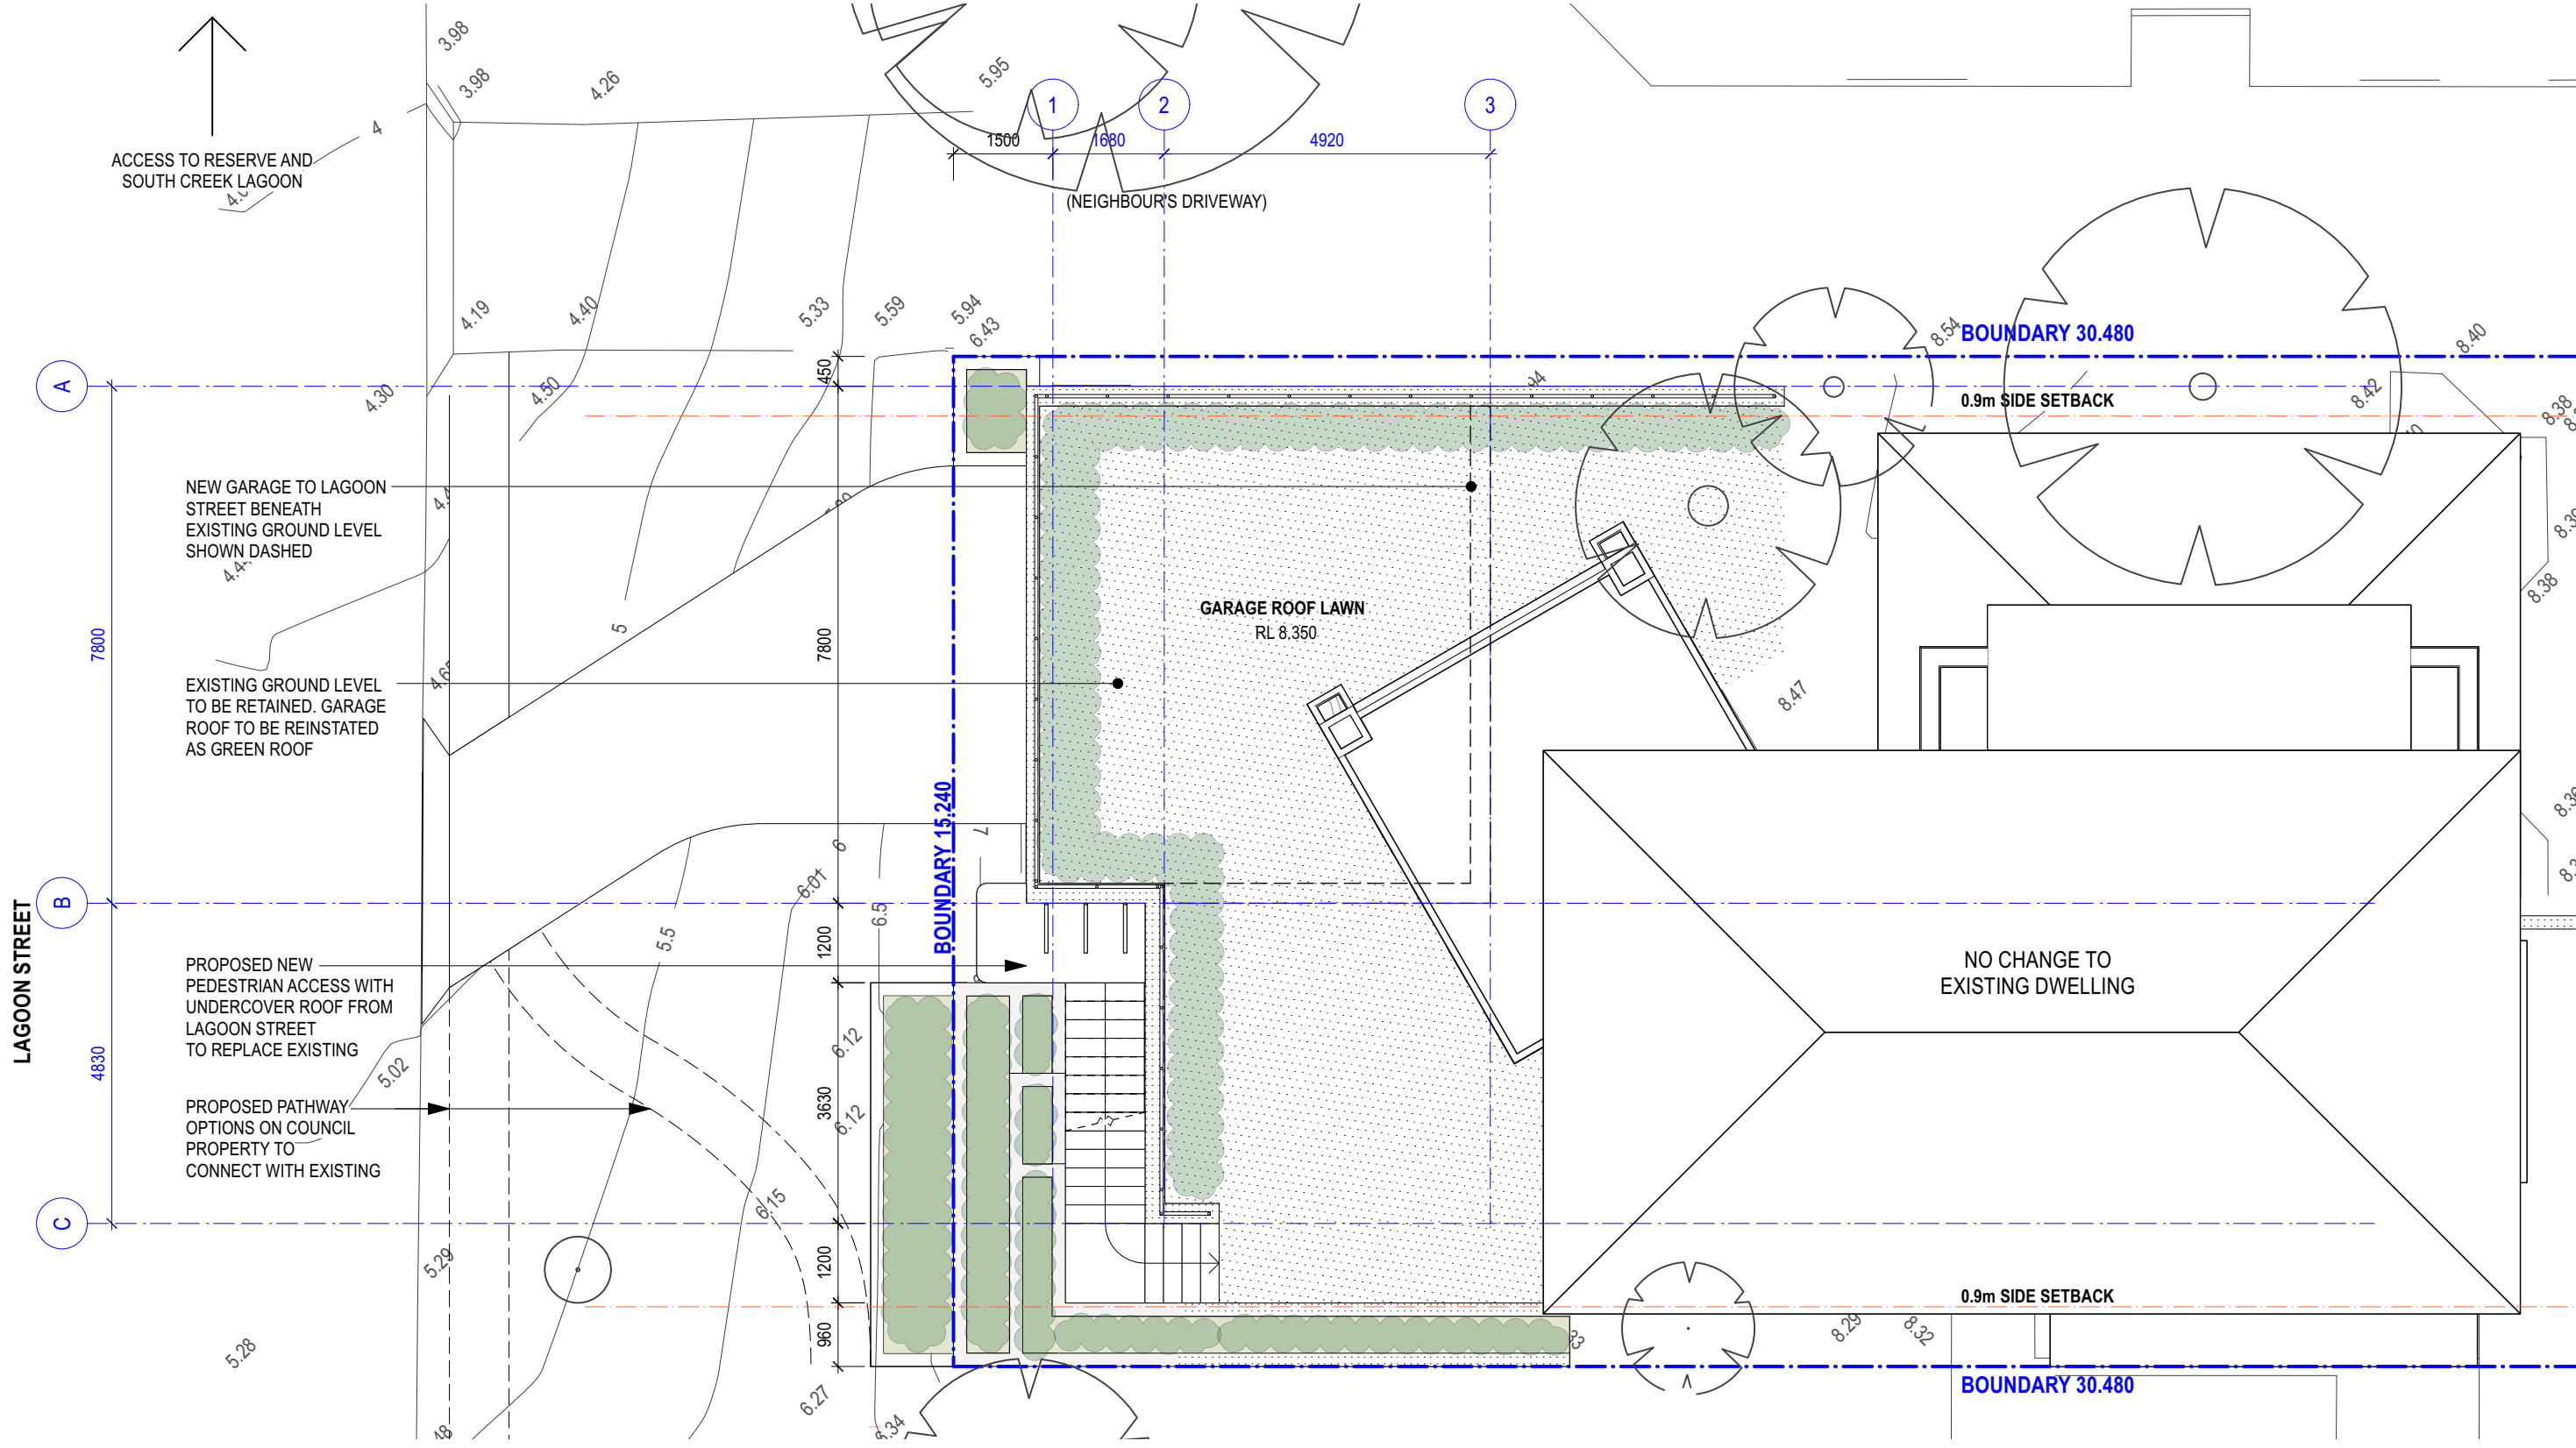

ACCESS TO RESERVE AND SOUTH CREEK LAGOON

(NEIGHBOUR'S DRIVEWAY)

NEW GARAGE TO LAGOON STREET BENEATH EXISTING GROUND LEVEL SHOWN DASHED

GARAGE ROOF LAWN
RL 8.350

EXISTING GROUND LEVEL TO BE RETAINED. GARAGE ROOF TO BE REINSTATED AS GREEN ROOF

BOUNDARY 30.480

0.9m SIDE SETBACK

PROPOSED NEW PEDESTRIAN ACCESS WITH UNDERCOVER ROOF FROM LAGOON STREET TO REPLACE EXISTING

NO CHANGE TO EXISTING DWELLING

PROPOSED PATHWAY OPTIONS ON COUNCIL PROPERTY TO CONNECT WITH EXISTING

0.9m SIDE SETBACK

BOUNDARY 30.480

LAGOON STREET

BOUNDARY 15.240

FOR DEVELOPMENT APPLICATION ONLY

ISSUED FOR DA AMENDMENT
LEVEL 2 / 271 ALFRED STREET NORTH NORTH SYDNEY NSW 2060
EMAIL: architects@mhdhp.com.au
TELEPHONE (02) 9955 5608
NSW NOMINATED ARCHITECT
MARK HURCUM - Reg. No. 5605
© Mark Hurcum Design Practice Pty Limited

16/1/24 DATE
A REVISION
This drawing is the copyright of Mark Hurcum Design Practice Pty Limited and may not be altered, reproduced or transmitted in any form or by any means in part or in whole without the written permission of Mark Hurcum Design Practice Pty Limited.


ALTERATIONS AND ADDITIONS
139 LAGOON STREET NARRABEEN


PROPOSED GROUND FLOOR PLAN
1:100 @ A3



2122 A100 A
NOVEMBER 2023

MHDP ARCHITECTS

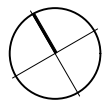

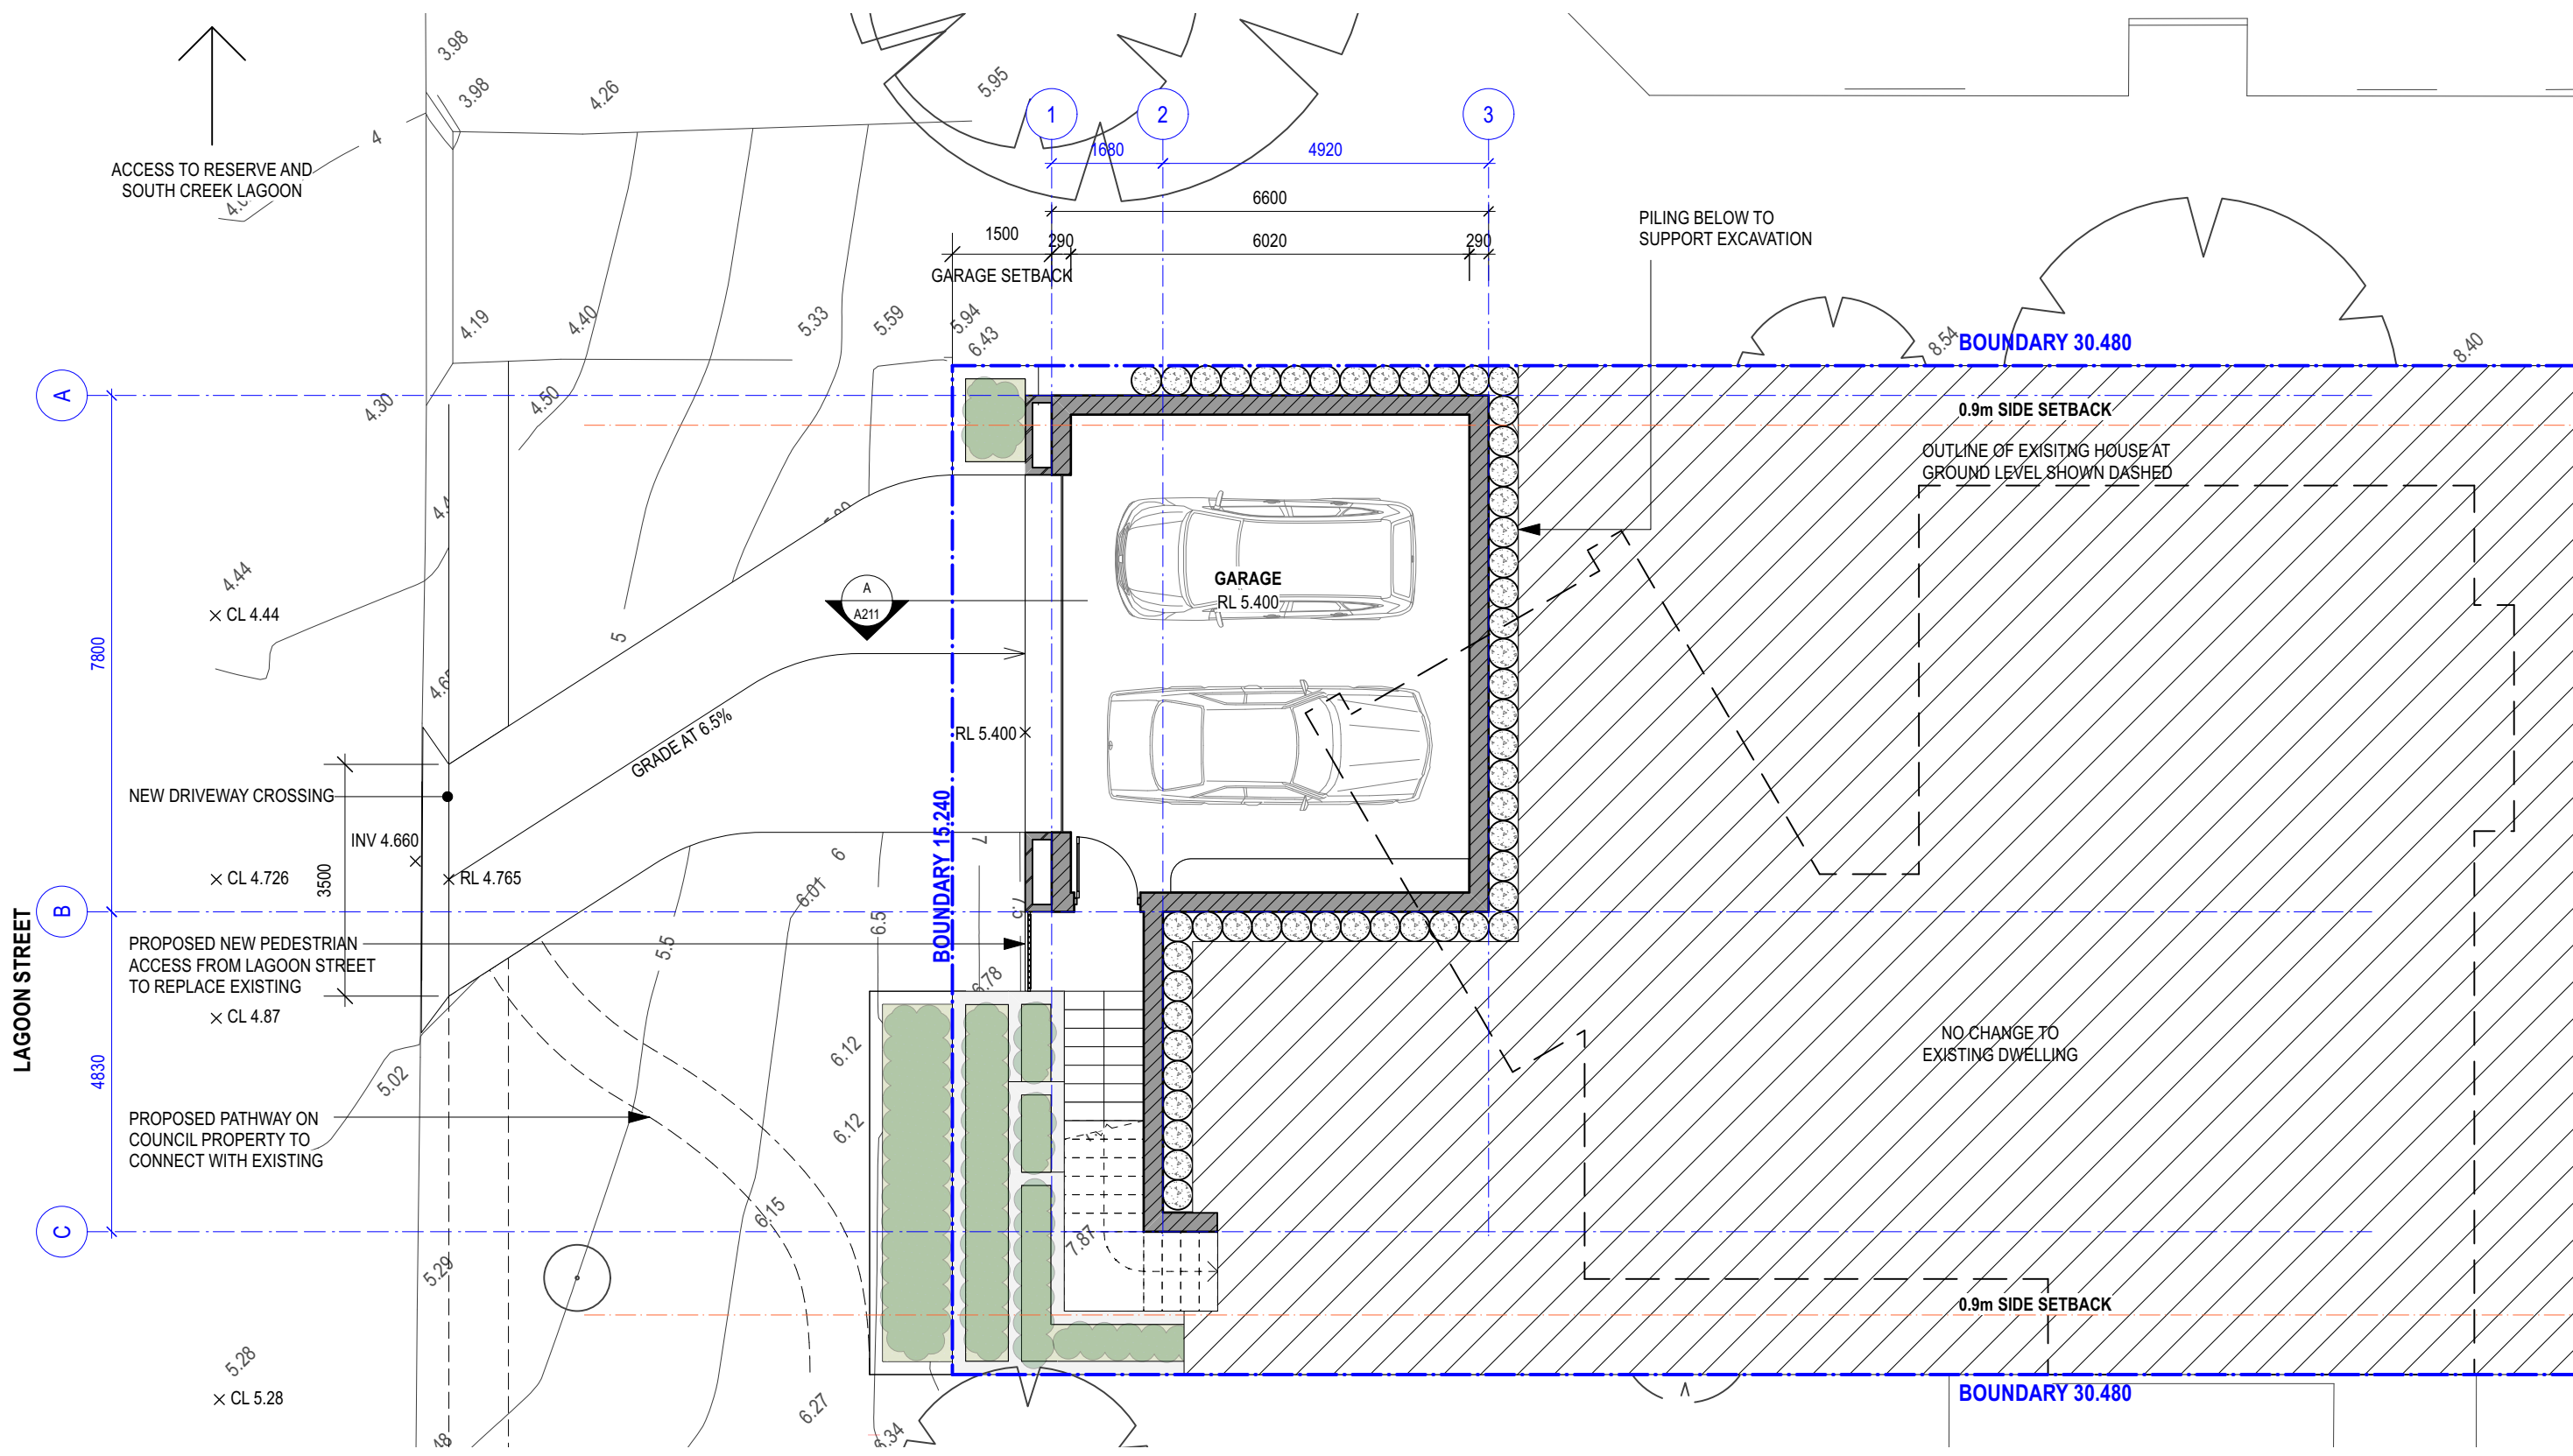

FOR DEVELOPMENT APPLICATION ONLY

ISSUED FOR DA
AMENDMENT
LEVEL 2 / 271 ALFRED STREET NORTH
NORTH SYDNEY NSW 2060
EMAIL: architects@mhdp.com.au
TELEPHONE (02) 9955 5608
NSW NOMINATED ARCHITECT
MARK HURCUM - Reg. No. 5605
© Mark Hurcum Design Practice Pty Limited
DA 1912.000.2023

16/1/24
DATE
A
REVISION
This drawing is the copyright of Mark Hurcum Design Practice Pty Limited and may not be altered, reproduced or transmitted in any form or by any means in part or in whole without the written permission of Mark Hurcum Design Practice Pty Limited.


ALTERATIONS AND ADDITIONS
139 LAGOON STREET NARRABEEN


PROPOSED GARAGE FLOOR PLAN
1:100 @ A3

0 1:100 5m


2122 A101 A
NOVEMBER 2023

MHDP
ARCHITECTS

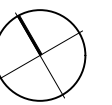


 

EP1
DARK GREY - EXTERNAL PAINT

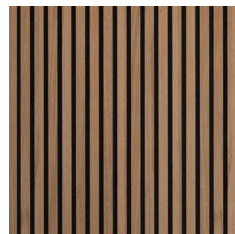

TC1
TIMBER CLADDING

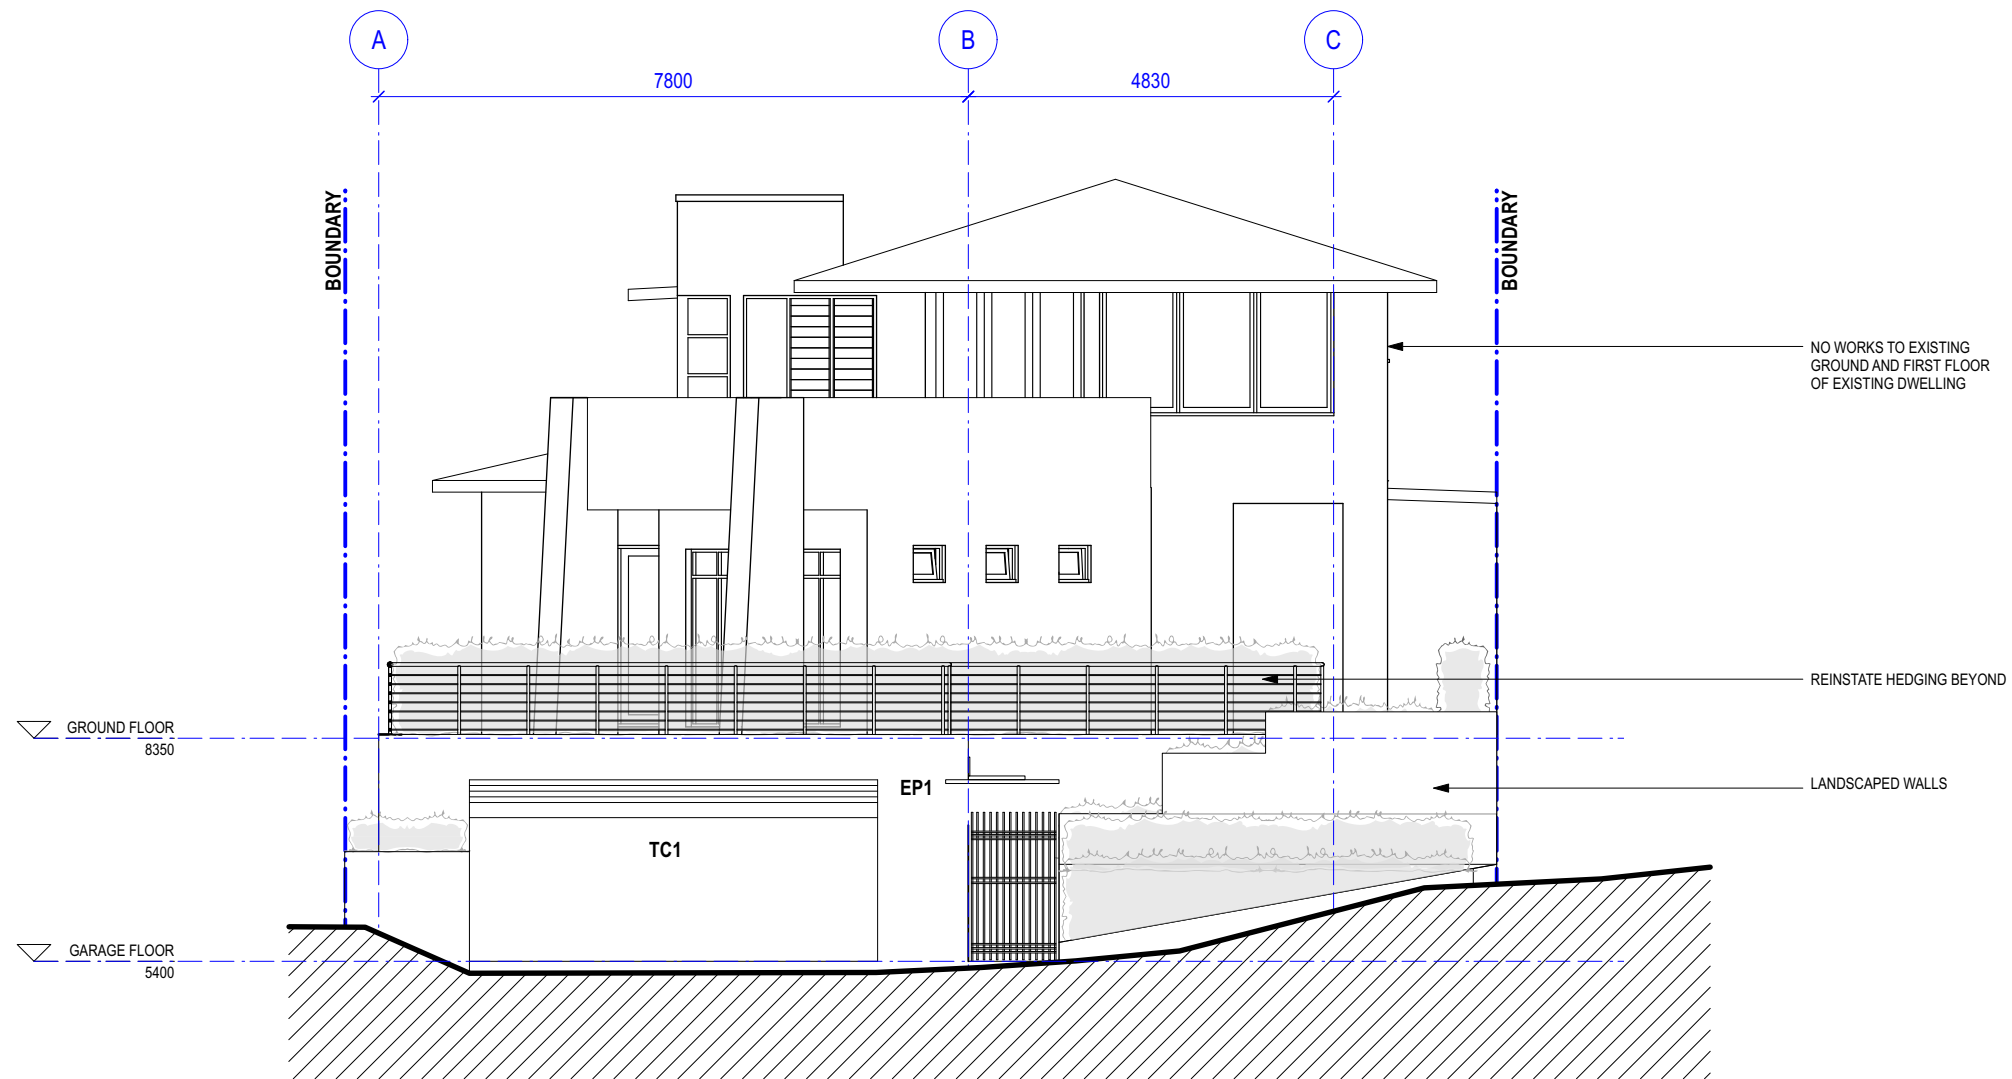

FOR DEVELOPMENT APPLICATION ONLY

ISSUED FOR DA
AMENDMENT
LEVEL 2 / 271 ALFRED STREET NORTH
NORTH SYDNEY NSW 2060
EMAIL: architects@mhdp.com.au
TELEPHONE (02) 9955 5608
NSW NOMINATED ARCHITECT
MARK HURCUM - Reg. No. 5605
© Mark Hurcum Design Practice Pty Limited
DA 19/18/000 2023-A

16/1/24
DATE
A
REVISION
This drawing is the copyright of Mark
Hurcum Design Practice Pty Limited and
may not be altered, reproduced or
transmitted in any form or by any means
in part or in whole without the written
permission of Mark Hurcum Design
Practice Pty Limited.

ALTERATIONS AND ADDITIONS
139 LAGOON STREET NARRABEEN

LAGOON STREET ELEVATION
1:100 @ A3

0 1:100 5m

2122


A201

A

NOVEMBER 2023

MHDP
ARCHITECTS



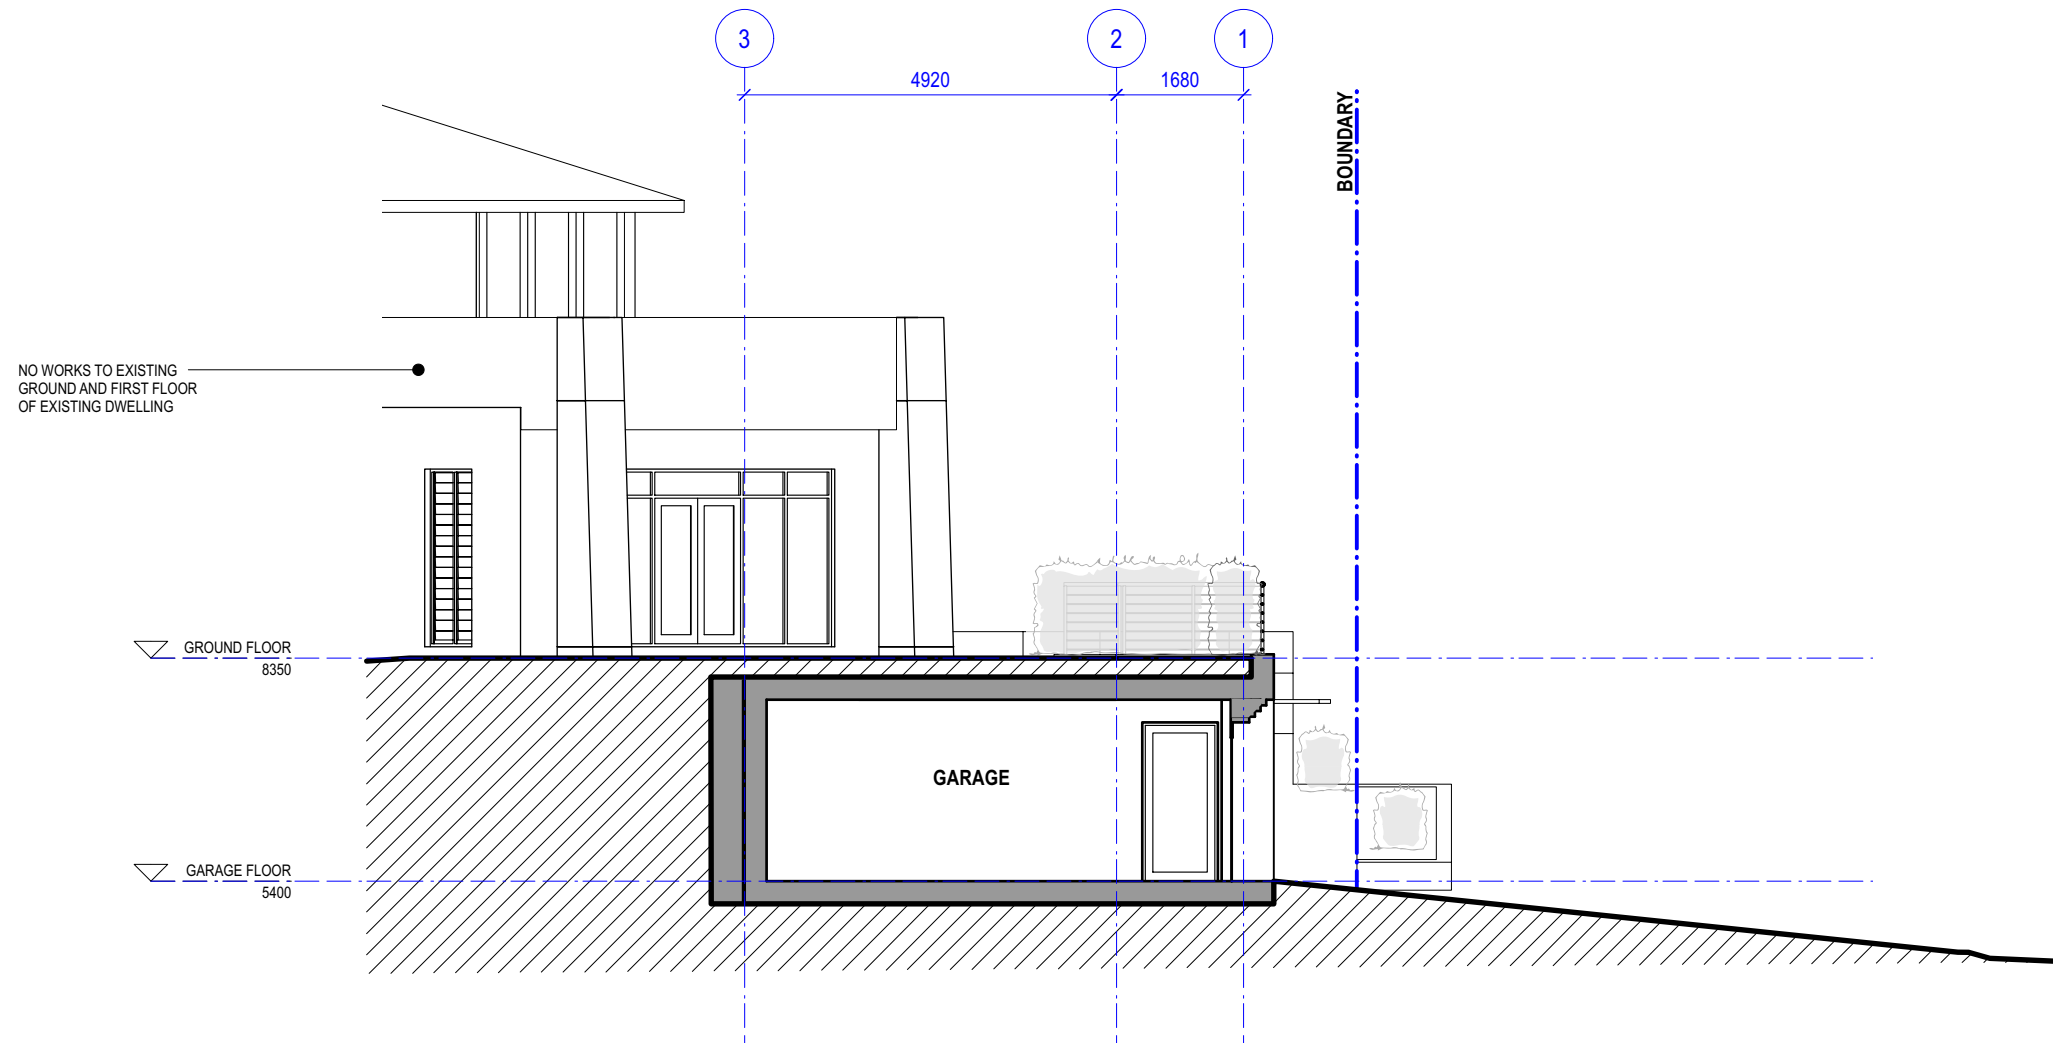

FOR DEVELOPMENT APPLICATION ONLY

ISSUED FOR DA
AMENDMENT

LEVEL 2 / 271 ALFRED STREET NORTH
NORTH SYDNEY NSW 2060
EMAIL: architects@mhdpc.com.au
TELEPHONE (02) 9955 5608
NSW NOMINATED ARCHITECT
MARK HURCUM - Reg. No. 5605
© Mark Hurcum Design Practice Pty Limited
DA 19/18/0001/2023-A

16/1/24
DATE

A
REVISION

This drawing is the copyright of Mark
Hurcum Design Practice Pty Limited and
may not be altered, reproduced or
transmitted in any form or by any means
in part or in whole without the written
permission of Mark Hurcum Design
Practice Pty Limited.

ALTERATIONS AND ADDITIONS
139 LAGOON STREET NARRABEEN

SECTION AA
1:100 @ A3

0 1:100 5m

2122

A211

A

NOVEMBER 2023

MHDP
ARCHITECTS





FOR DEVELOPMENT APPLICATION ONLY

ISSUED FOR DA
AMENDMENT
LEVEL 2 / 271 ALFRED STREET NORTH
NORTH SYDNEY NSW 2060
EMAIL: architects@mhdpc.com.au
TELEPHONE (02) 9955 5608
NSW NOMINATED ARCHITECT
MARK HURCUM - Reg. No. 5605
© Mark Hurcum Design Practice Pty Limited
DA 19/18/000 2024

16/1/24
DATE
A
REVISION

This drawing is the copyright of Mark
Hurcum Design Practice Pty Limited and
may not be altered, reproduced or
transmitted in any form or by any means
in part or in whole without the written
permission of Mark Hurcum Design
Practice Pty Limited.

ALTERATIONS AND ADDITIONS
139 LAGOON STREET NARRABEEN


PHOTOMONTAGE
NTS

2122 SK10
NOVEMBER 2023

A

MHDP
ARCHITECTS



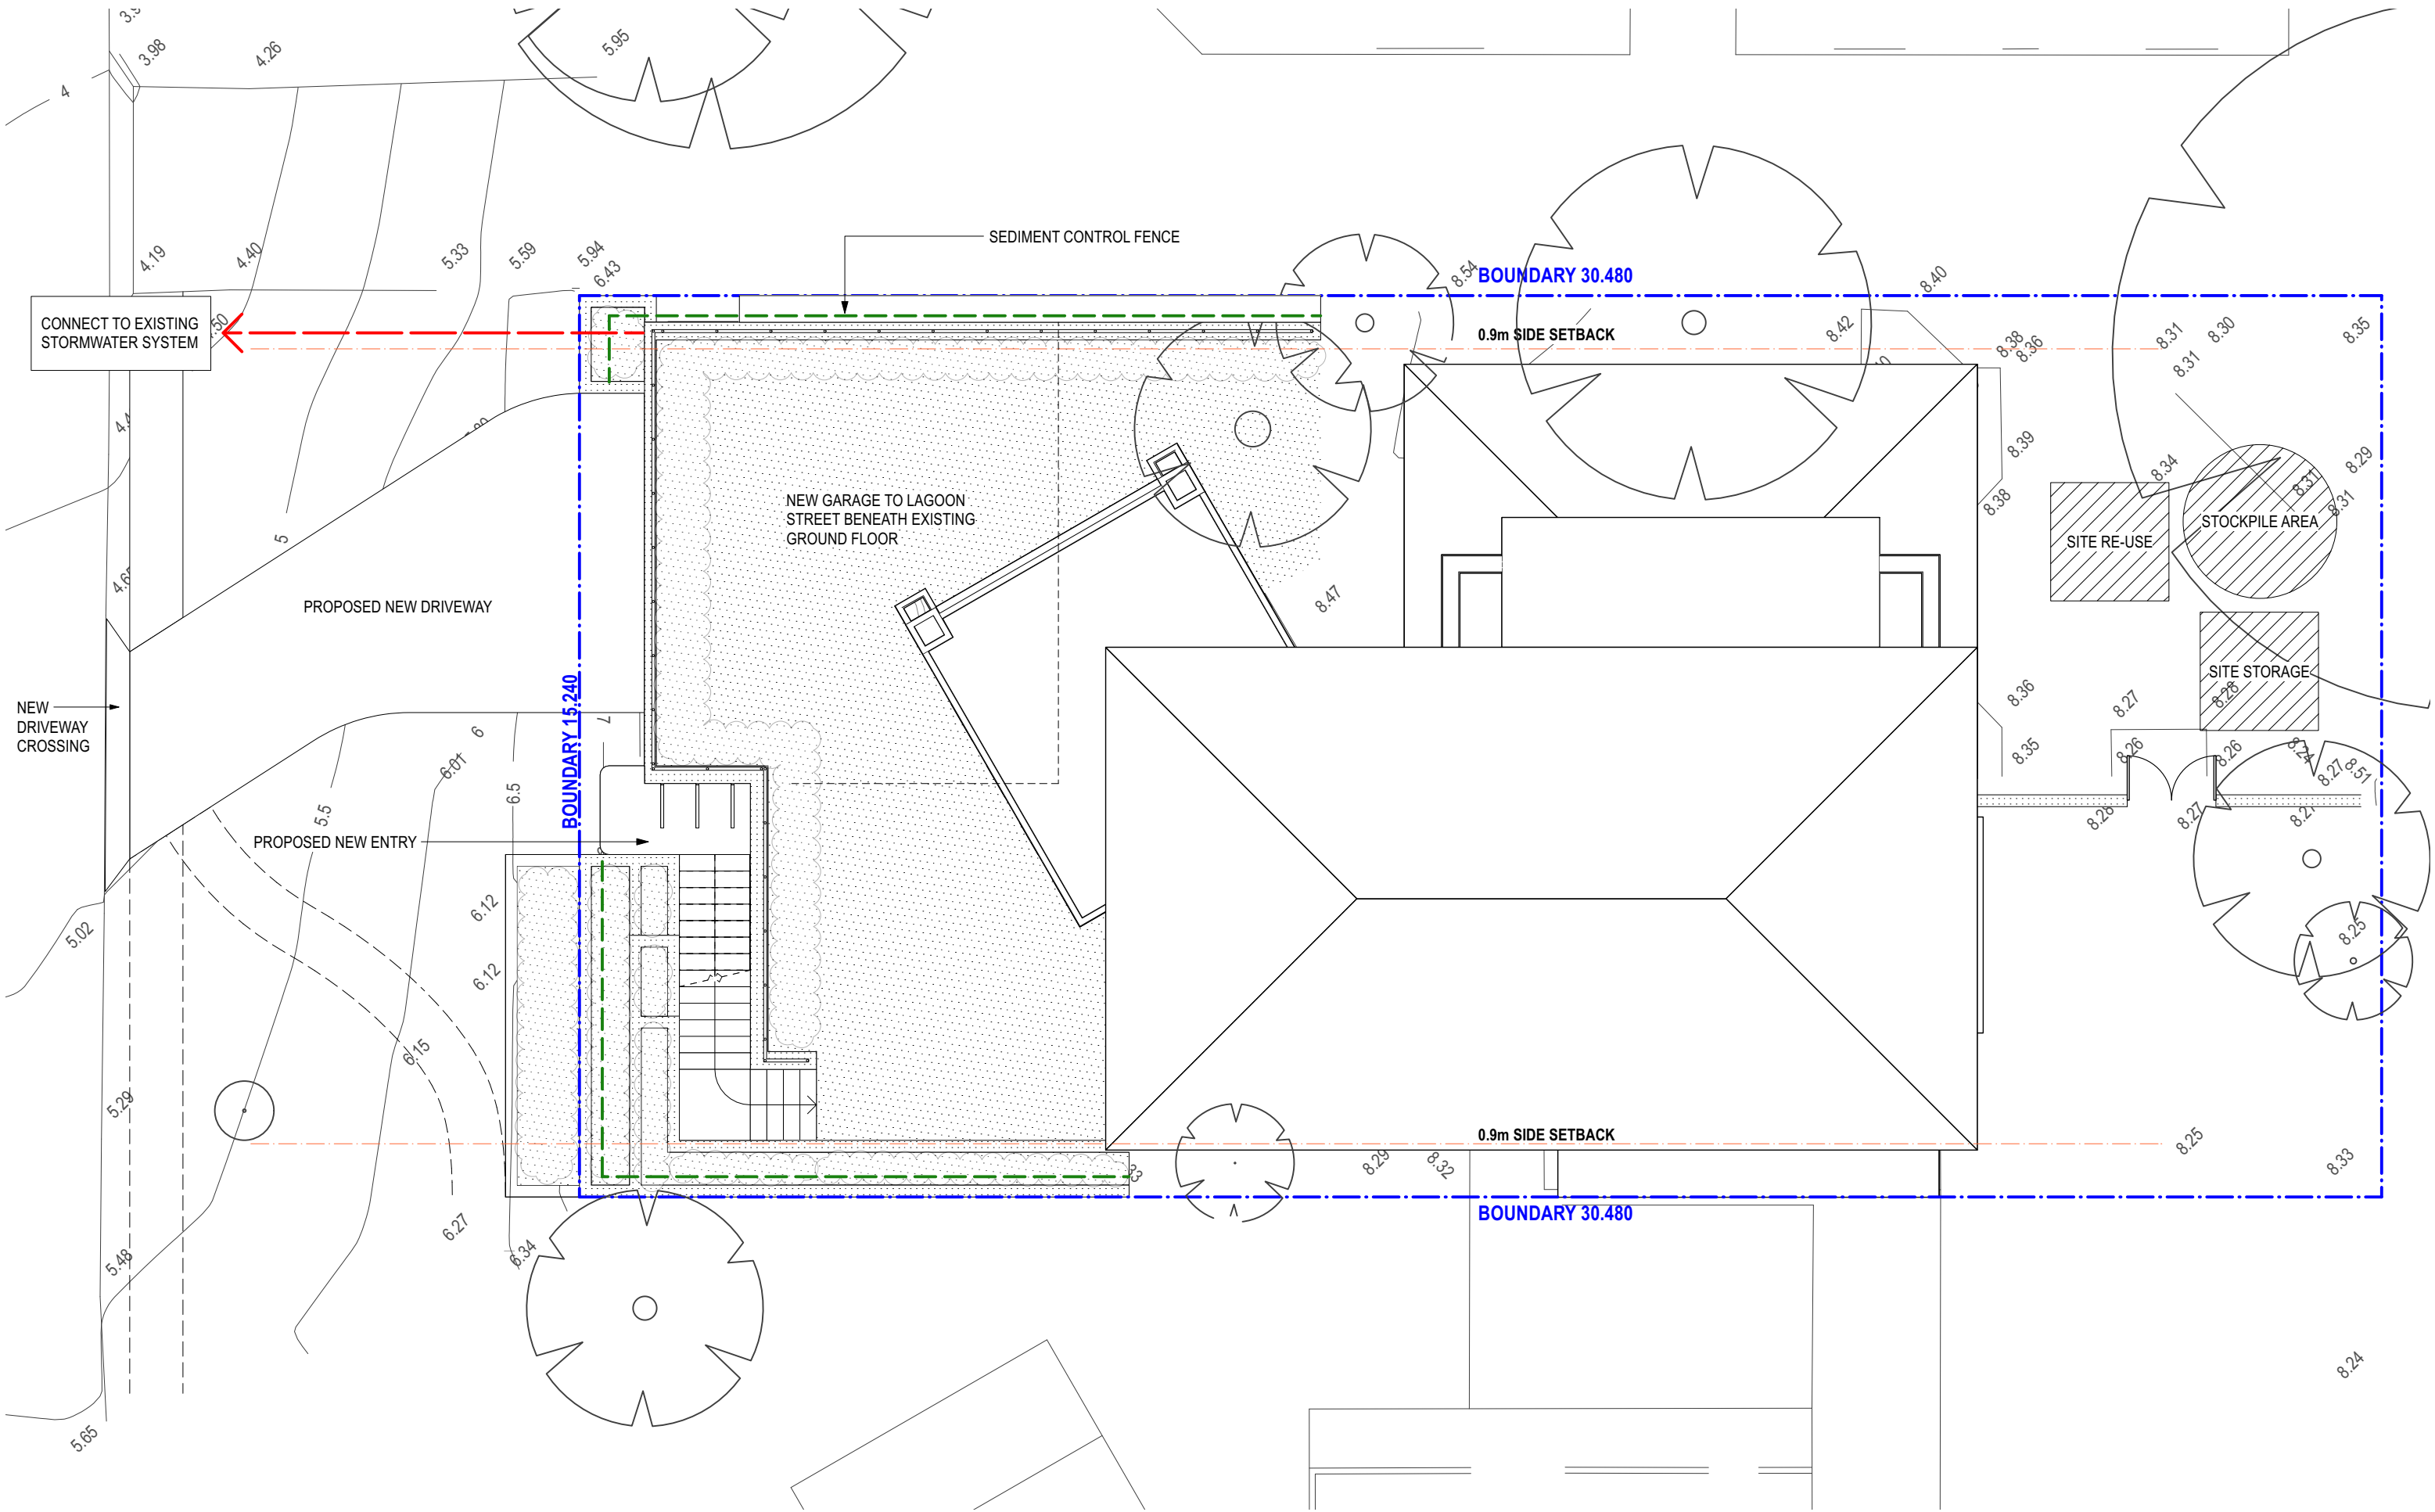

FOR DEVELOPMENT APPLICATION ONLY

ISSUED FOR DA
AMENDMENT
LEVEL 2 / 271 ALFRED STREET NORTH
NORTH SYDNEY NSW 2060
EMAIL: architects@mhdpc.com.au
TELEPHONE (02) 9955 5608
NSW NOMINATED ARCHITECT
MARK HURCUM - Reg. No. 5605
© Mark Hurcum Design Practice Pty Limited

16/1/24
DATE
A
REVISION
This drawing is the copyright of Mark
Hurcum Design Practice Pty Limited and
may not be altered, reproduced or
transmitted in any form or by any means
in part or in whole without the written
permission of Mark Hurcum Design
Practice Pty Limited.

ALTERATIONS AND ADDITIONS
139 LAGOON STREET NARRABEEN


SEDIMENT AND STORMWATER
MANAGEMENT PLAN
1:100 @ A3

2122 SK11
NOVEMBER 2023


A

MHDP
ARCHITECTS




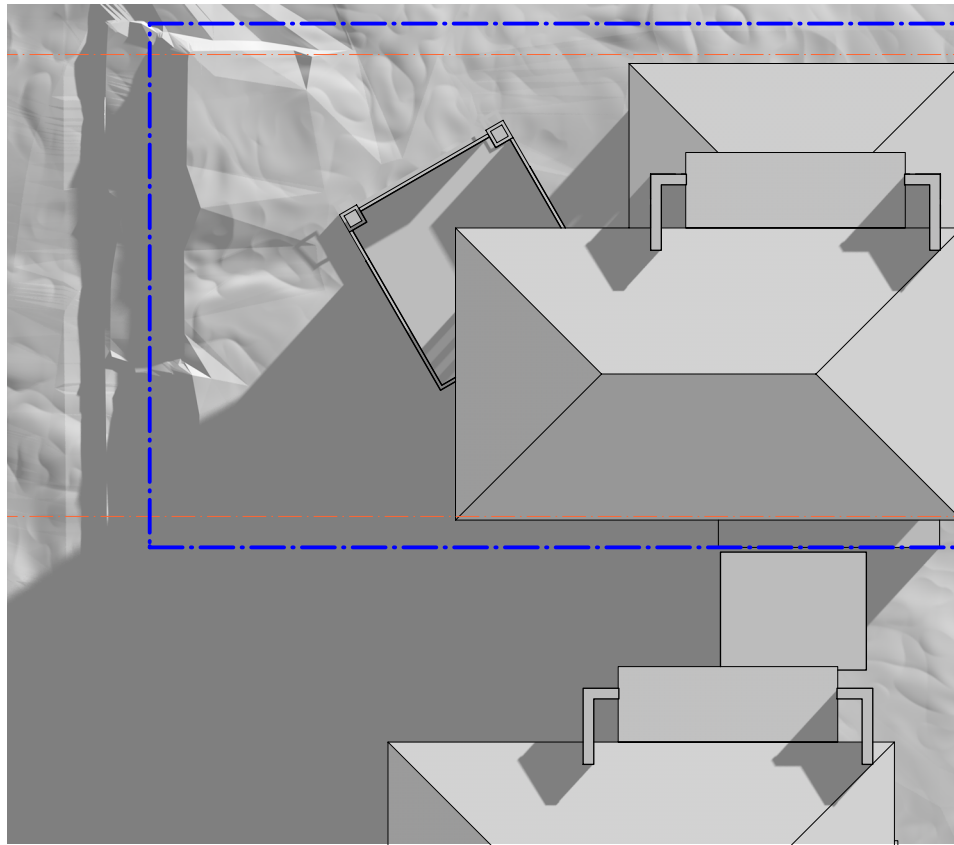


1 WINTER 0900 - EXISTING SHADOW DIAGRAM

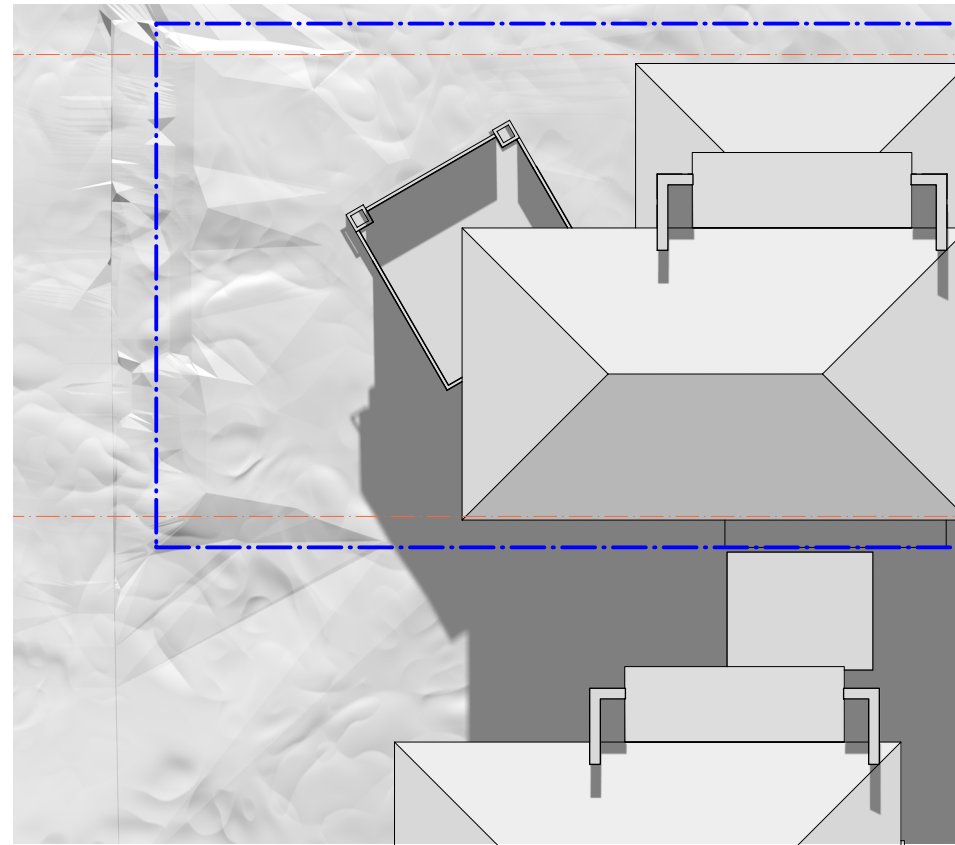


3 WINTER 1200 - EXISTING SHADOW DIAGRAM

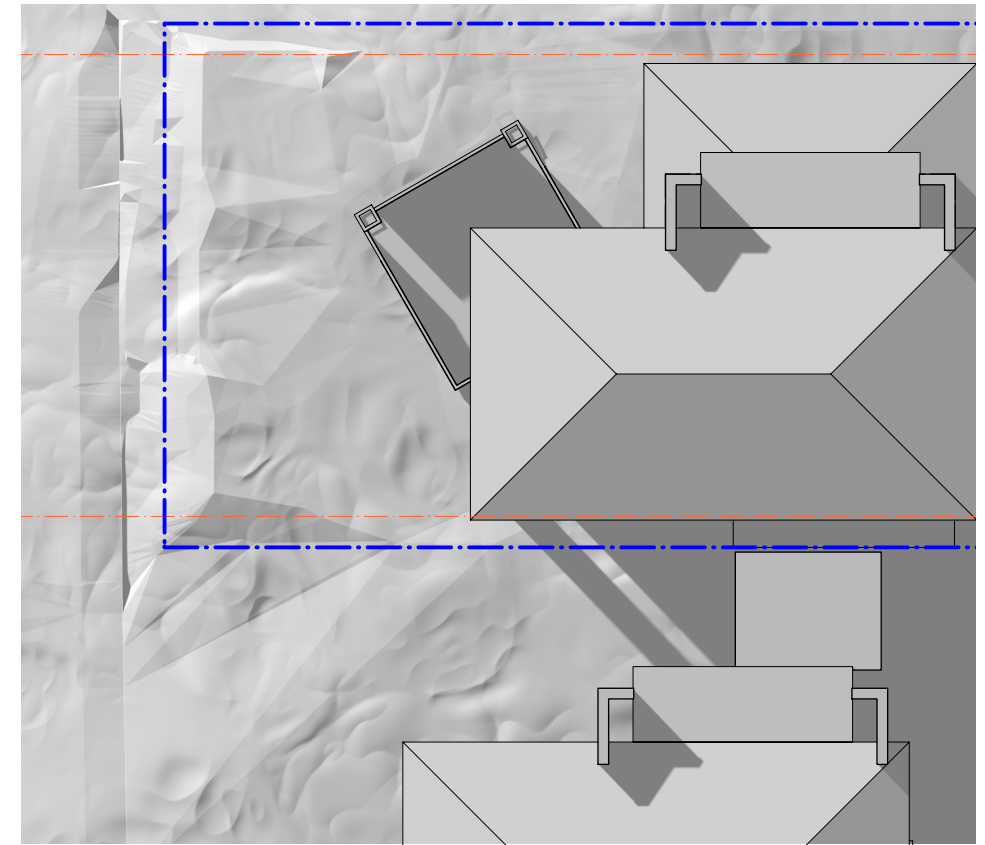


5 WINTER 1500 - EXISTING SHADOW DIAGRAM

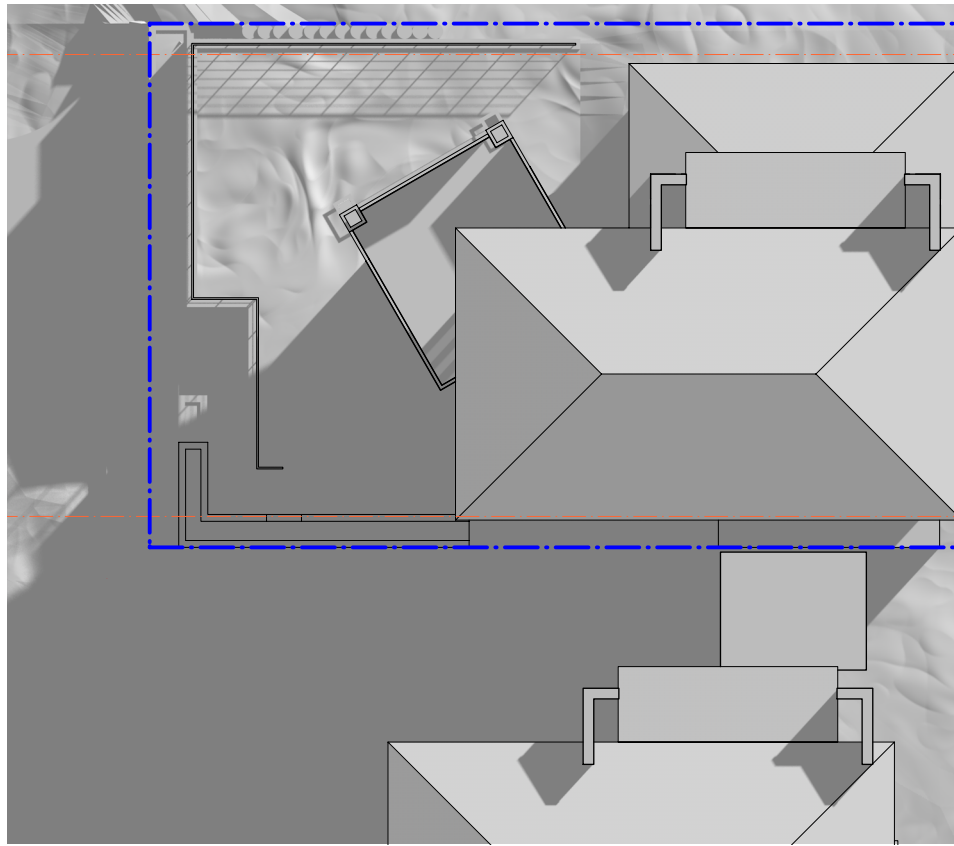

2 WINTER 0900 - PROPOSED SHADOW DIAGRAM

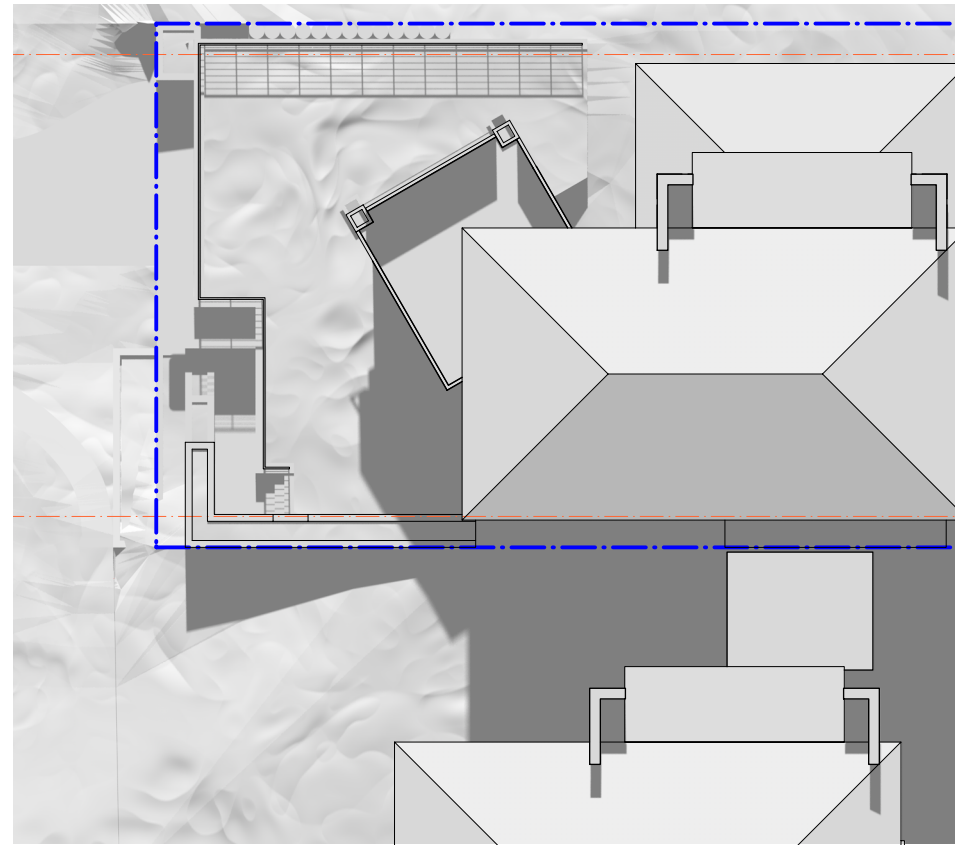

4 WINTER 1200 - PROPOSED SHADOW DIAGRAM

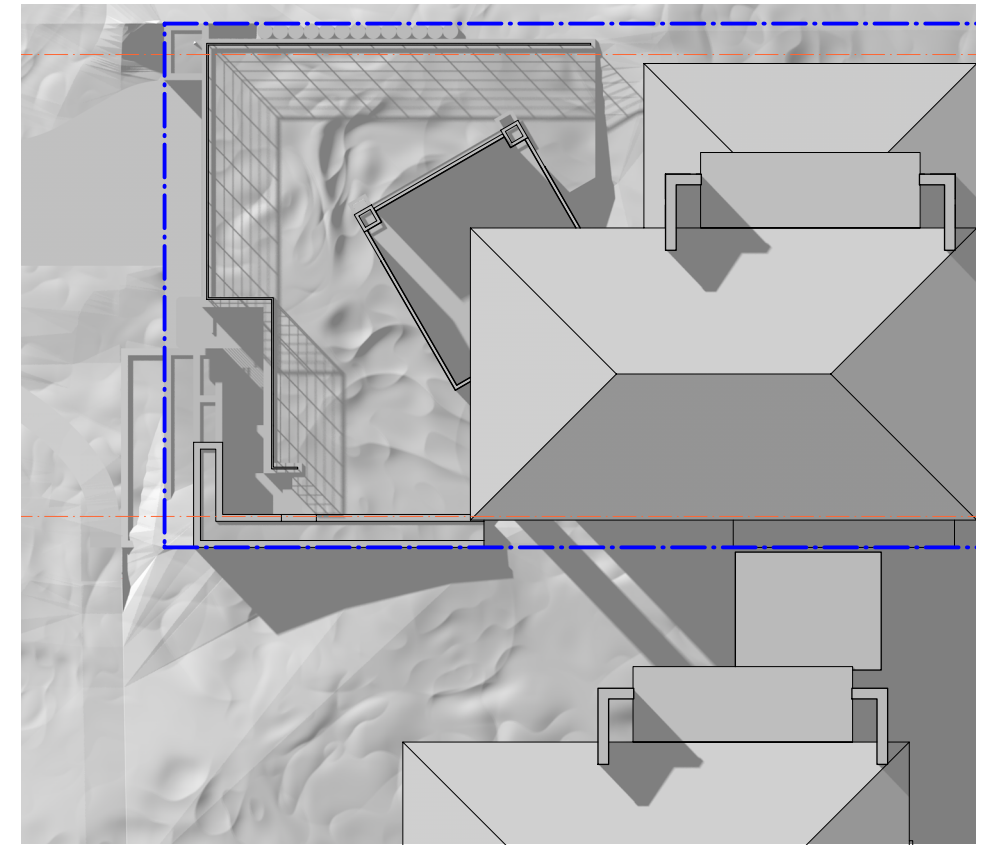

6 WINTER 1500 - PROPOSED SHADOW DIAGRAM

FOR DEVELOPMENT APPLICATION ONLY

ISSUED FOR DA
AMENDMENT
LEVEL 2 / 271 ALFRED STREET NORTH
NORTH SYDNEY NSW 2060
EMAIL architects@mhdpc.com.au
TELEPHONE (02) 9955 5608
NSW NOMINATED ARCHITECT
MARK HURCUM - Reg. No. 5605
© Mark Hurcum Design Practice Pty Limited
DA TITLE BLOCK 2024

16/1/24
DATE
A
REVISION
This drawing is the copyright of Mark
Hurcum Design Practice Pty Limited and
may not be altered, reproduced or
transmitted in any form or by any means
in part or in whole without the written
permission of Mark Hurcum Design
Practice Pty Limited.

ALTERATIONS AND ADDITIONS
139 LAGOON STREET NARRABEEN

SHADOW DIAGRAM
WINTER 9AM 12PM 3PM
NTS

2122 SK12
NOVEMBER 2023

A

MHDP
ARCHITECTS

