

 northern beaches council


**THIS PLAN IS TO BE READ IN CONJUNCTION WITH THE CONDITIONS OF DEVELOPMENT CONSENT**

**DA2020/1191**

**1 SITE, SEDIMENT CONTROL AND WASTE MANAGEMENT PLAN**

Scale 1:200

--	--	

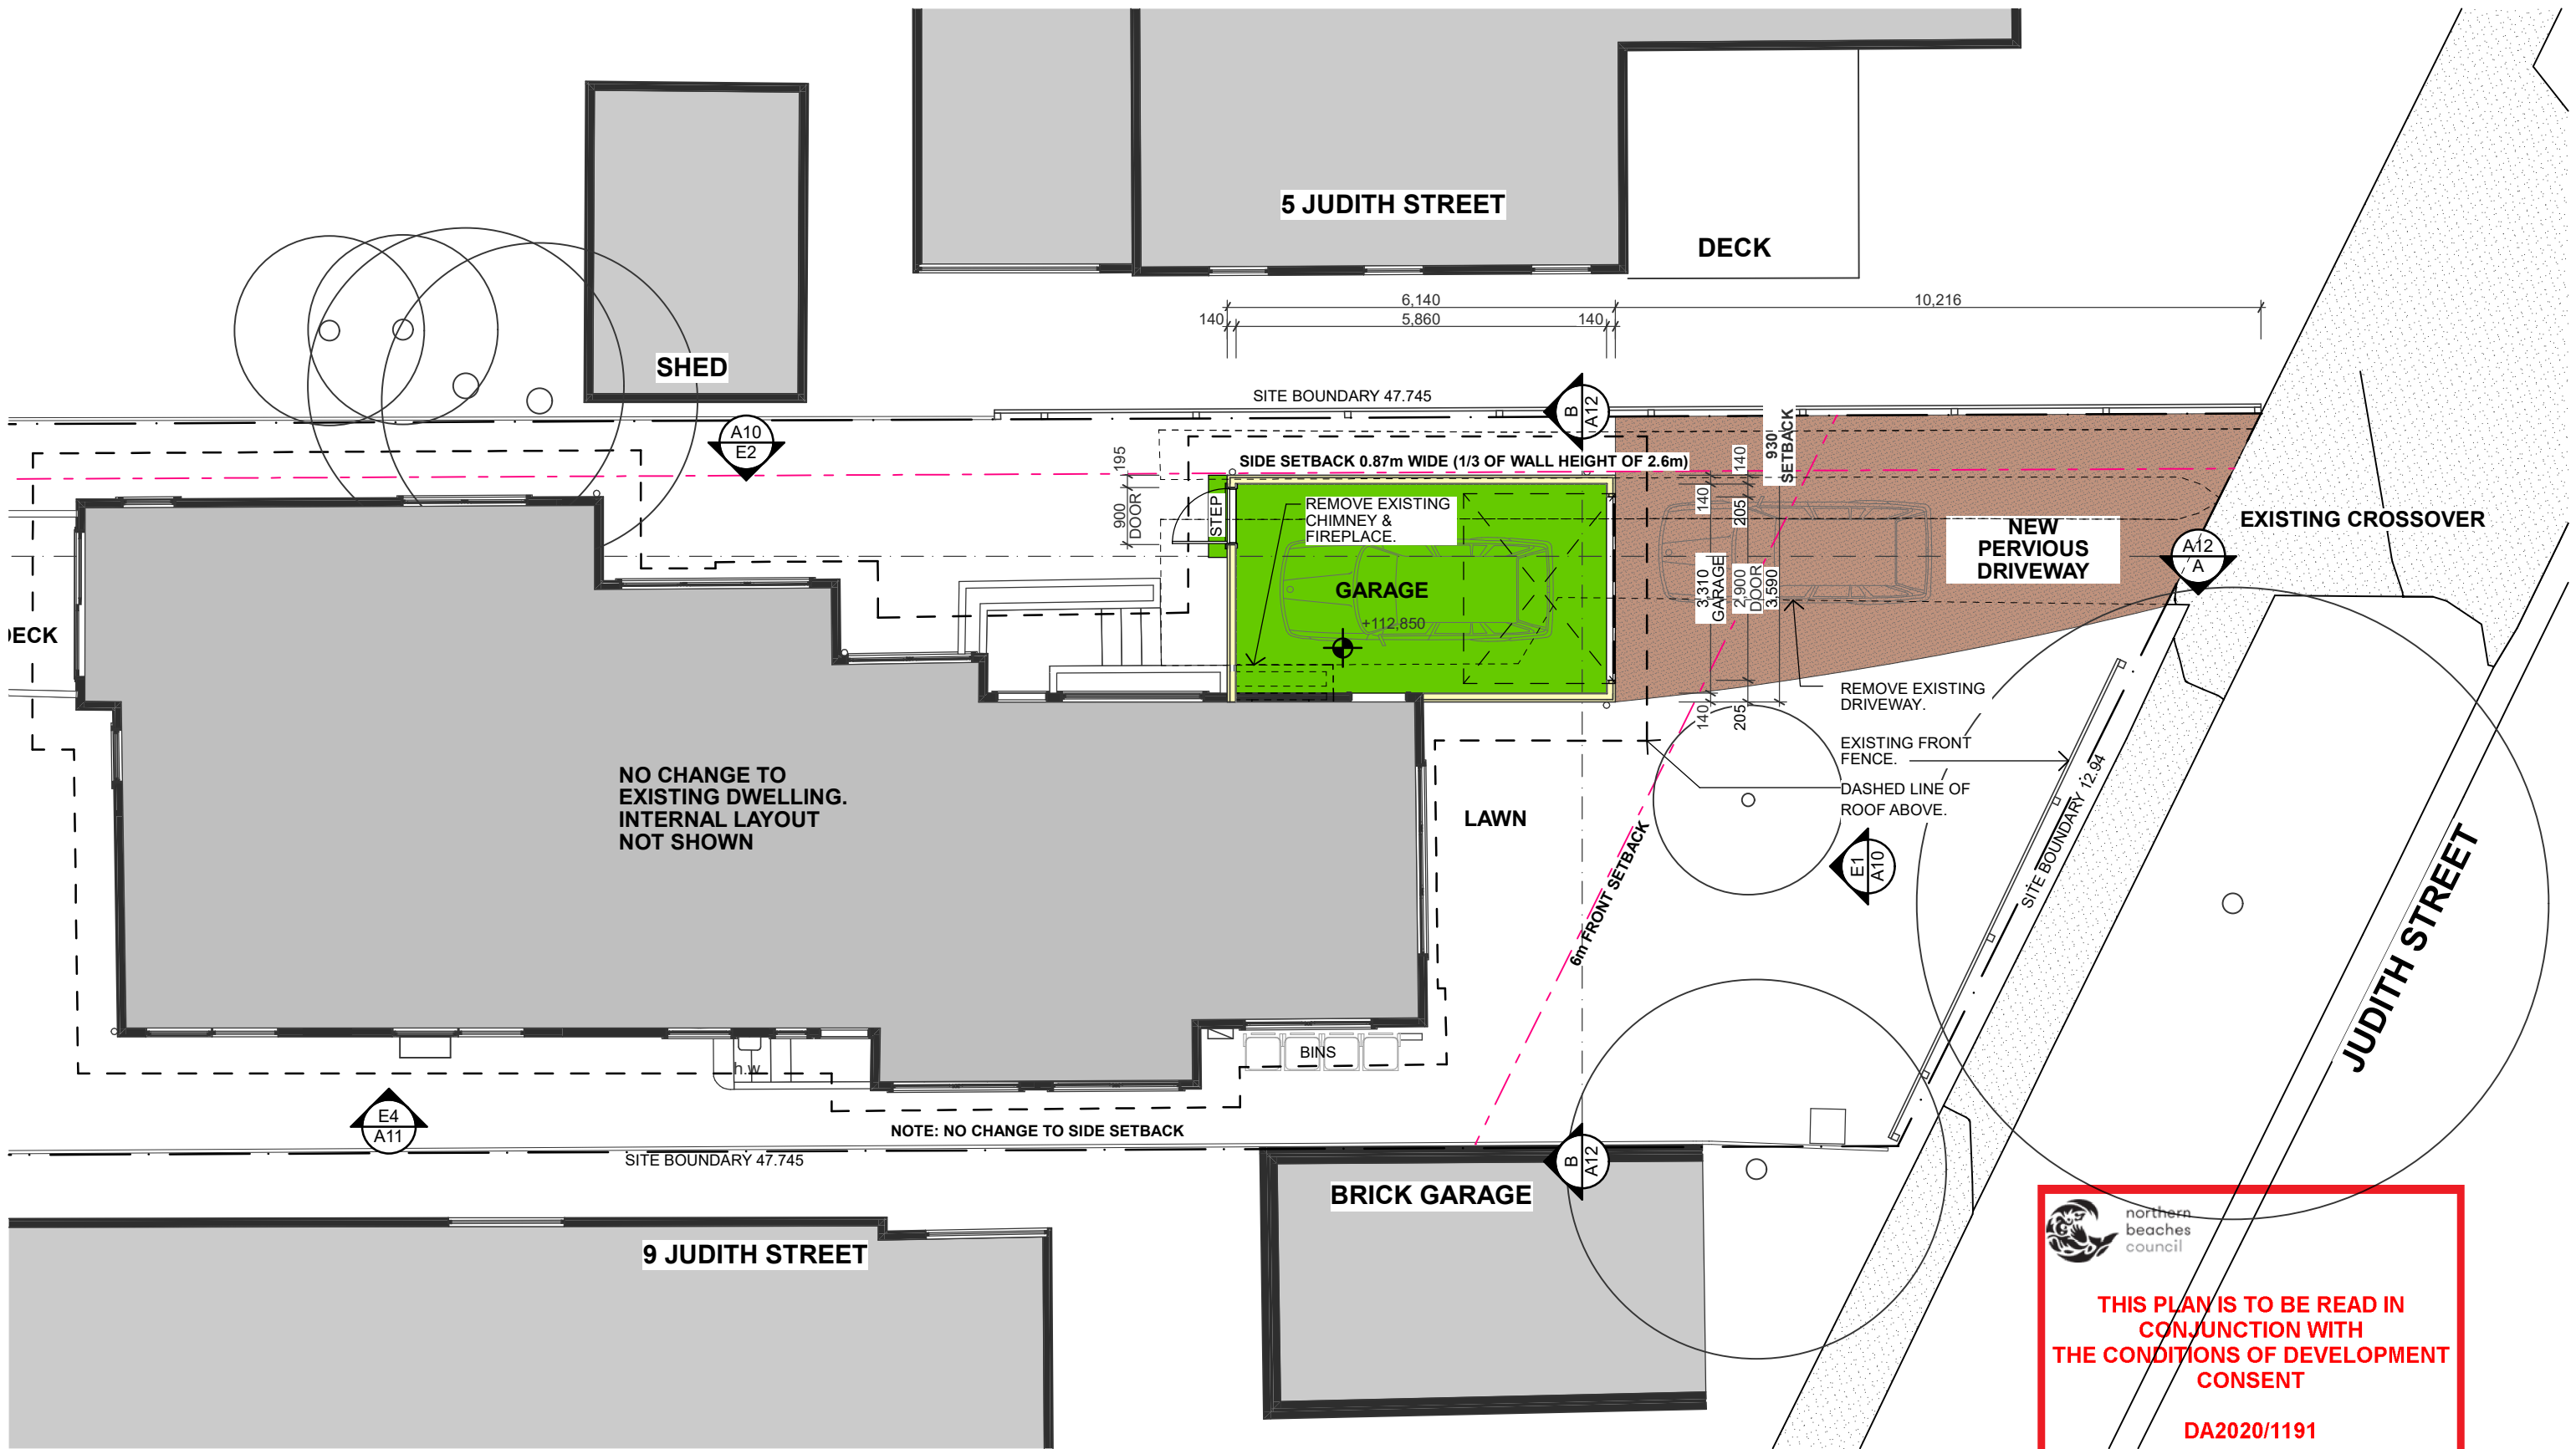

1 GROUND FLOOR  
Scale 1:100

ID	DESCRIPTION	DATE
A	DEVELOPMENT APPLICATION	18/09/2020

**DEVELOPMENT APPLICATION**

CONFIDENTIAL  
DOCUMENTS ARE NOT TO BE DISTRIBUTED OR SHARED  
WITH OTHER PARTIES WITHOUT THE PRIOR CONSENT  
OF THE ARCHITECT.

**DRAGONFLY ARCHITECTS**  
PTY LTD  
ABN 78 158 837 962

Architect - Catherine Seeto - Reg. 8345  
14 Cook Street, Forestville 2087 NSW  
T: 0421 846 288  
E: studio@dfarch.com.au  
[www.dragonflyarchitects.com.au](http://www.dragonflyarchitects.com.au)

SCALE : 1:100  
DATE PRINTED : 18/09/2020  
DRAWN BY : ES, CS  
CLIENT: LAUREN & GARETH DAWBER


The Architect retains copyright. Authority should be requested for any reproductions.

**7 JUDITH STREET SEAFORTH  
NSW 2092**

**GROUND FLOOR**

**DFA1901-A08**



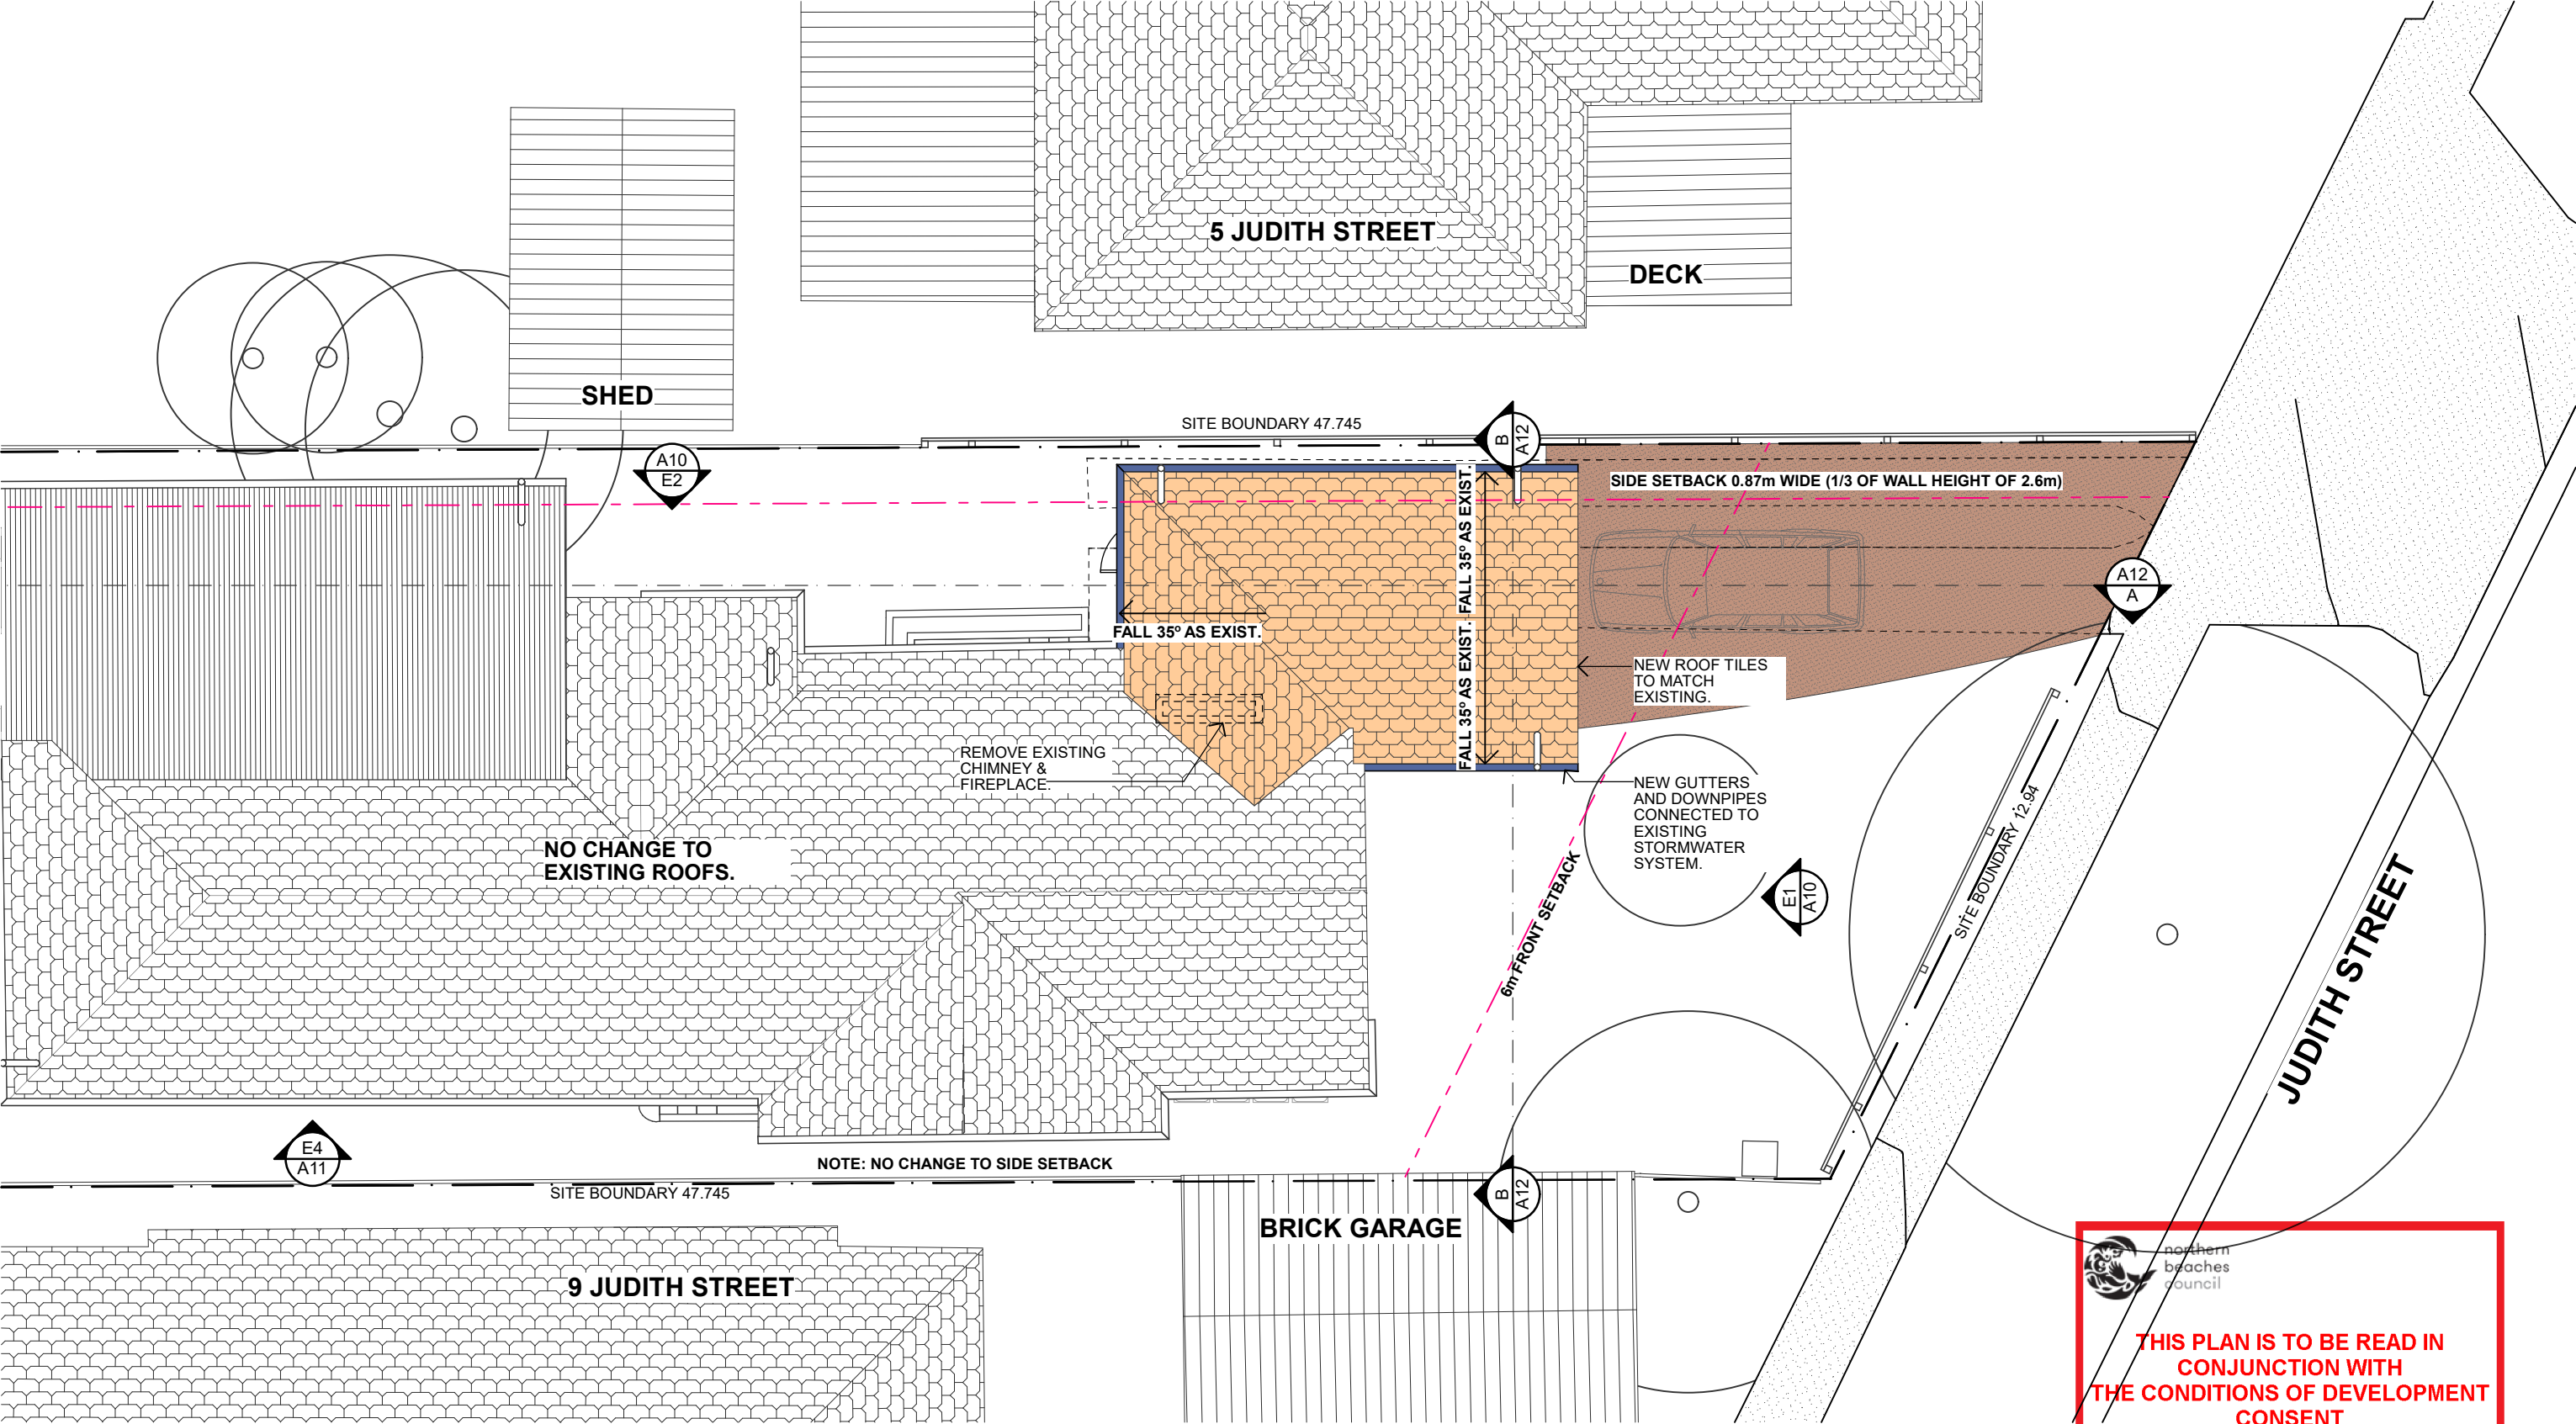



1 ROOF PLAN  
Scale 1:100

A	DEVELOPMENT APPLICATION	18/09/2020
ID	DESCRIPTION	DATE

DEVELOPMENT APPLICATION

CONFIDENTIAL  
DOCUMENTS ARE NOT TO BE DISTRIBUTED OR SHARED  
WITH OTHER PARTIES WITHOUT THE PRIOR CONSENT  
OF THE ARCHITECT.

S:\DFA\01. Projects\DFA1901-Dawber House\000 CURRENT FILE\DFA1901-DA SUBMISSION.pln

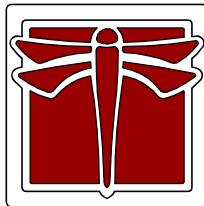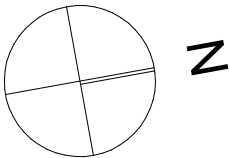

DRAGONFLY  
ARCHITECTS  
PTY LTD  
ABN 78 158 837 962

Architect - Catherine Seeto - Reg. 8345  
14 Cook Street, Forestville 2087 NSW  
T: 0421 846 288  
E: studio@dfarch.com.au  
[www.dragonflyarchitects.com.au](http://www.dragonflyarchitects.com.au)

SCALE : © A3  
DATE PRINTED : 18/09/2020  
DRAWN BY : ES, CS  
CLIENT: LAUREN & GARETH DAWBER

© The Architect retains copyright. Authority  
should be requested for any reproductions.


7 JUDITH STREET SEAFORTH  
NSW 2092

ROOF PLAN

DFA1901-A09

A

S:\DFA\01. Projects\DFA1901-Dawber House\000 CURRENT FILE\DFA1901-DA SUBMISSION.pln

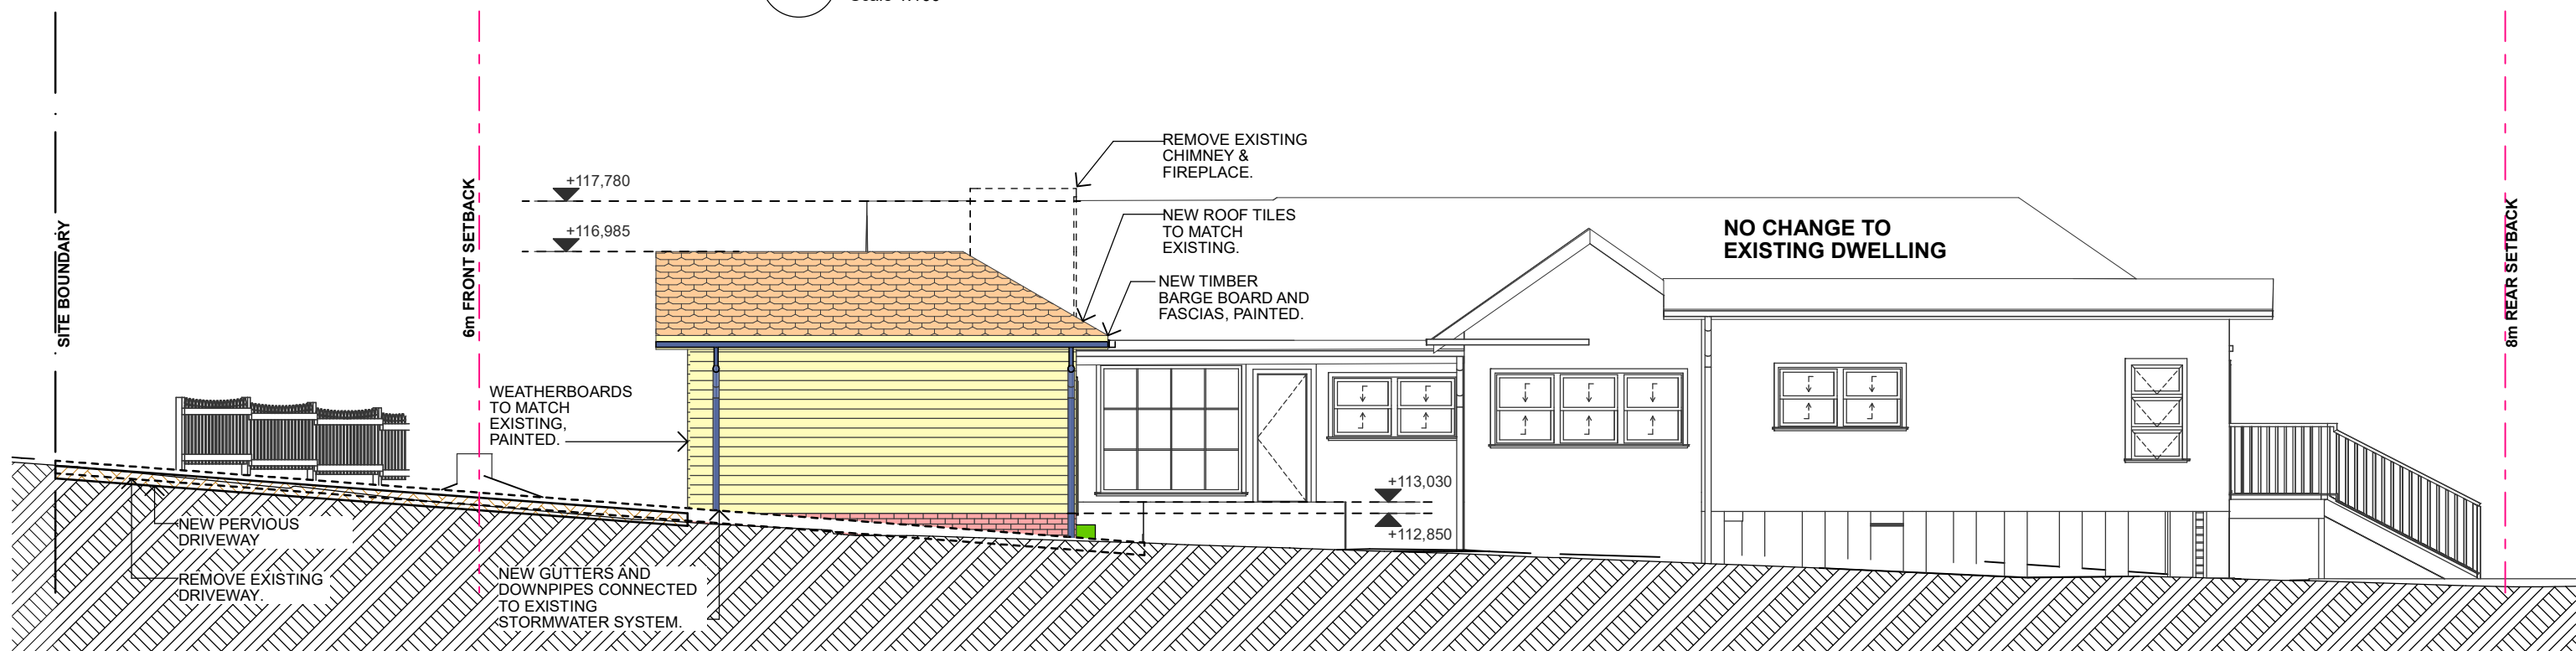

2 ELEVATION E2 (WEST)  
- Scale 1:100

A	DEVELOPMENT APPLICATION	18/09/2020
ID	DESCRIPTION	DATE

## DEVELOPMENT APPLICATION

**CONFIDENTIAL**  
DOCUMENTS ARE NOT TO BE DISTRIBUTED OR SHARED  
WITH OTHER PARTIES WITHOUT THE PRIOR CONSENT  
OF THE ARCHITECT.

S:\DFA\01\_ Projects\DFA1901-Dawber House\000 CURRENT FILE\DFA1901-DA SUBMISSION.pln



**DRAGONFLY  
ARCHITECTS**  
PTY LTD

ABN 78 158 837 962

Architect - Catherine Seeto - Reg. 8345

14 Cook Street, Forestville 2087 NSW  
T: 0421 846 288  
E: studio@dfarch.com.au  
[www.dragonflyarchitects.com.au](http://www.dragonflyarchitects.com.au)

---

SCALE : @ A3  
DATE PRINTED : 18/09/2020  
DRAWN BY : ES, CS  
CLIENT: LAUREN & GARETH DAWBER

 The Architect retains copyright. Authority should be requested for any reproductions.

**7 JUDITH STREET SEAFORTH  
NSW 2092**

---

**ELEVATION E1 & E2**


---

**DFA1901-A10**


A





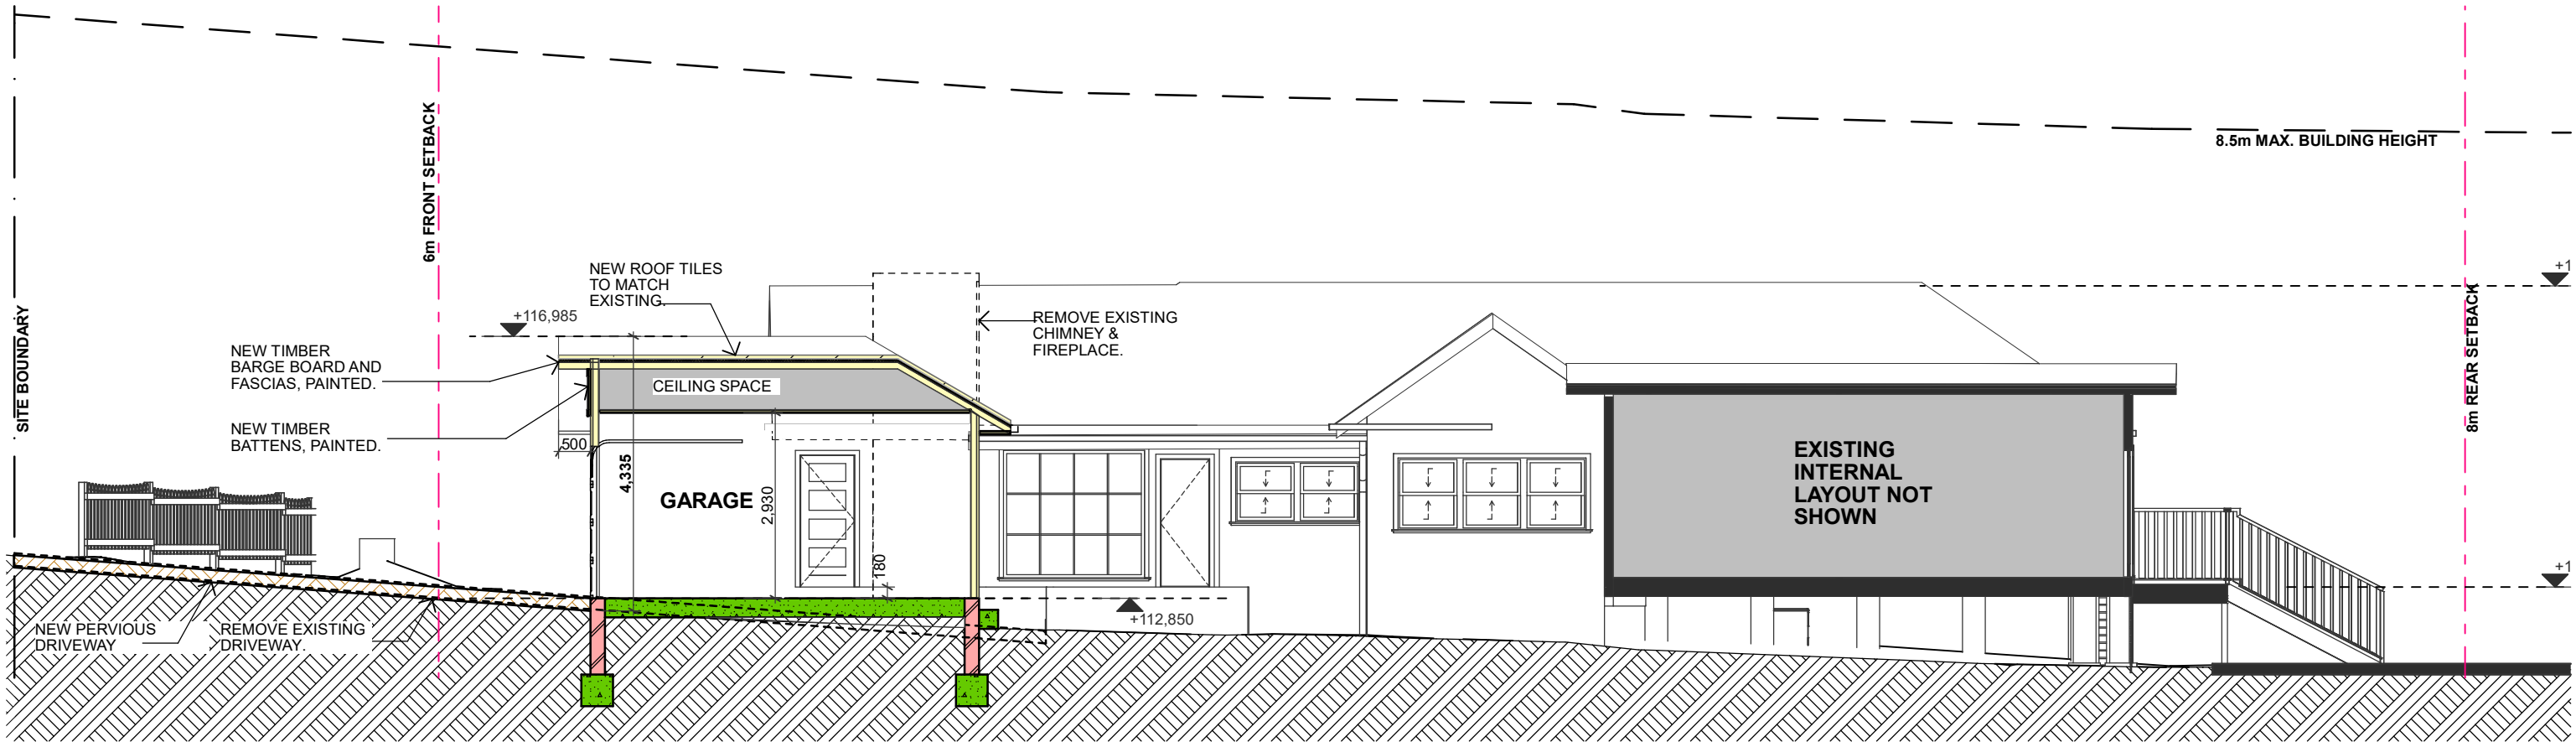

1 SECTION A  
Scale 1:100

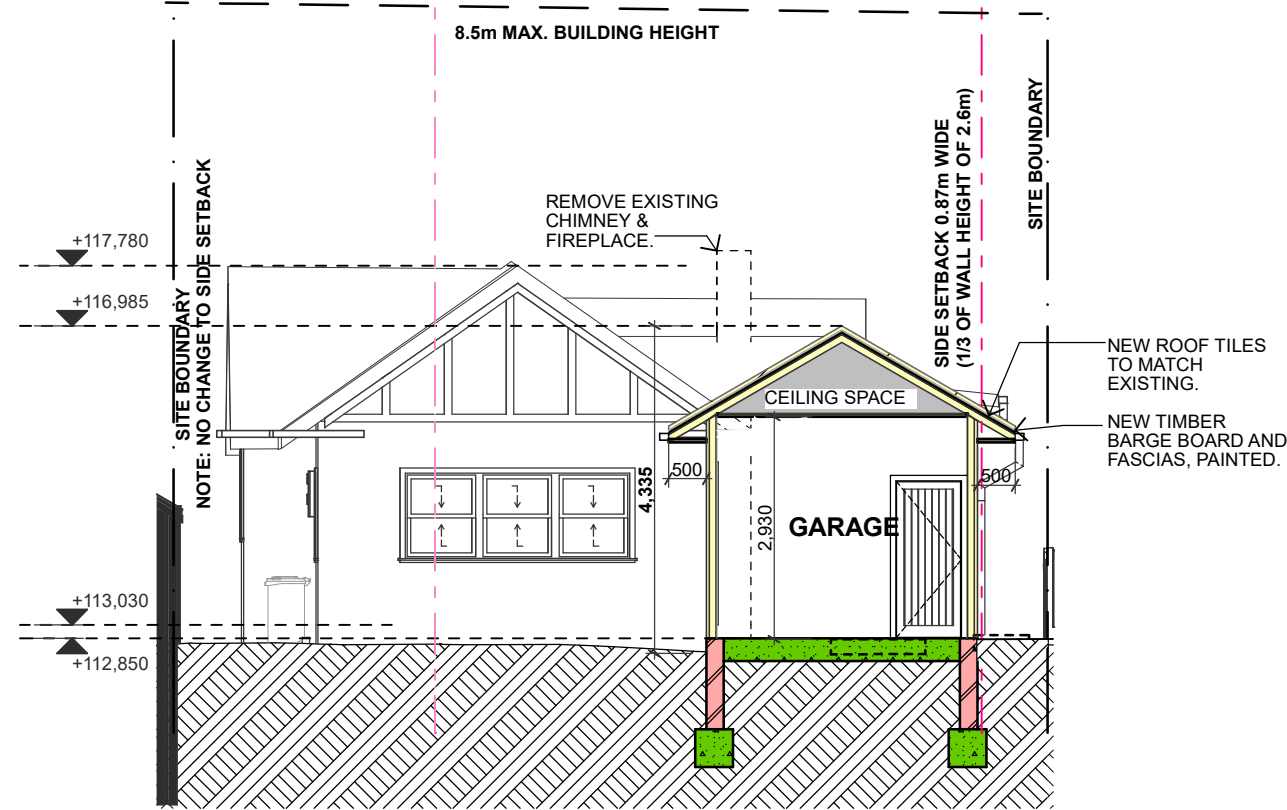

2 SECTION B  
Scale 1:100

 northern  
beaches  
council

**THIS PLAN IS TO BE READ IN  
CONJUNCTION WITH  
THE CONDITIONS OF DEVELOPMENT  
CONSENT**


**DA2020/1191**

A	DEVELOPMENT APPLICATION	18/09/2020
ID	DESCRIPTION	DATE

**DEVELOPMENT APPLICATION**

**CONFIDENTIAL**  
DOCUMENTS ARE NOT TO BE DISTRIBUTED OR SHARED  
WITH OTHER PARTIES WITHOUT THE PRIOR CONSENT  
OF THE ARCHITECT.

S:\DFA\01. Projects\DFA1901-Dawber House\000 CURRENT FILE\DFA1901-DA SUBMISSION.pln

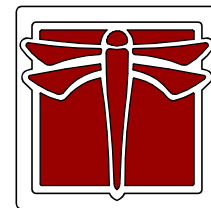

**DRAGONFLY  
ARCHITECTS**  
PTY LTD  
ABN 78 158 837 962

Architect - Catherine Seeto - Reg. 8345  
14 Cook Street, Forestville 2087 NSW  
T: 0421 846 288  
E: studio@dfarch.com.au  
[www.dragonflyarchitects.com.au](http://www.dragonflyarchitects.com.au)  
SCALE : © A3  
DATE PRINTED : 18/09/2020  
DRAWN BY : ES, CS  
CLIENT: LAUREN & GARETH DAWBER

© The Architect retains copyright. Authority  
should be requested for any reproductions.

**7 JUDITH STREET SEAFORTH  
NSW 2092**

**SECTION A & B**

**DFA1901-A12**

A

S:\DFA\01. Projects\DFA1901-Dawber House\000 CURRENT FILE\DFA1901-DA SUBMISSION.pln