


10 20 30 40 50 100

THIS BAR REPRESENTS 100mm ON ORIGINAL
 Curtin Architects accepts no responsibility for dimensions scaled off drawing. Check all copies and electronic drawings of any type for accuracy in scaling.

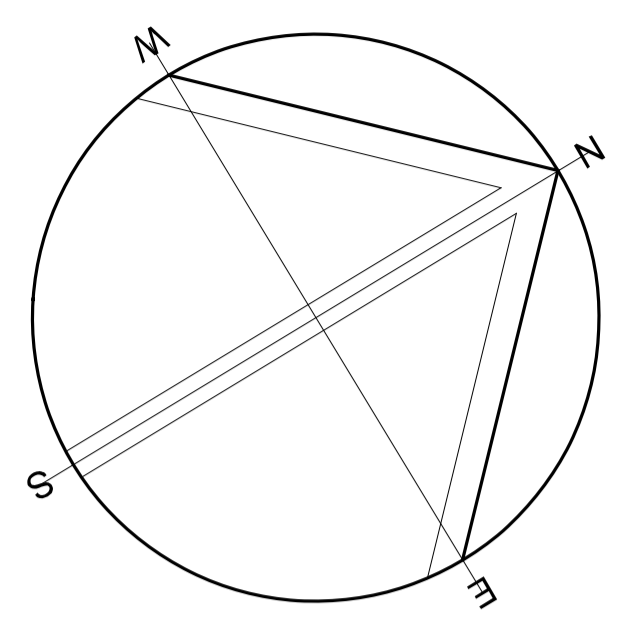

GENERAL LEGEND

EXISTING CLUB PREMISES
 No work to toned area

Issue	Amendment Description	Date
P2	Columns repositioned, Planter deleted	21.08.19
P1	Preliminary Issue	16.08.19

AMENDMENTS
 1. Figured dimensions to be taken in preference to scaling.
 2. Builder to check all dimensions on site where relevant and notify of any discrepancies.
 3. All dimensions are given in millimetres except levels and drawings to scale 1:500 and smaller which are in metres.

CLIENT
PAYNTER DIXON
 CREATING SINCE 1914
 Paynter Dixon Constructions Pty Limited
 Level 2, 2 Richardson Place
 Riverside Corporate Park
 North Ryde SYDNEY NSW 2113
 Tel (02) 9797 5555 Fax (02) 9797 5533
 ABN 84 097 120 315



CURTIN ARCHITECTS
 PTY. LIMITED
 ABN 43 052 102 744
 Reg. No. 4307
 Level 2, 52 Atchison Street ST LEONARDS NSW 2065
 mail@curtinarchitects.com.au Phone: (02) 9437 1111

PROJECT:
PITTSWATER RSL CLUB
EXTENSION TO EXISTING GAMING AREA
 PITTSWATER RSL CLUB
 82 Mona Vale Road
 Mona Vale NSW 2103

DRAWING TITLE:
NORTHERN GROUND FLOOR PLAN

DRAWN BY: PM	SCALE: 1:200 @ A1
PROJECT No: 6650	DATE STARTED: AUGUST 2019
PRL 1/35	DRAWING No: A-103 ISSUE: P2

PLOT DATE: \$DATES PLOT TIME: \$TIMES

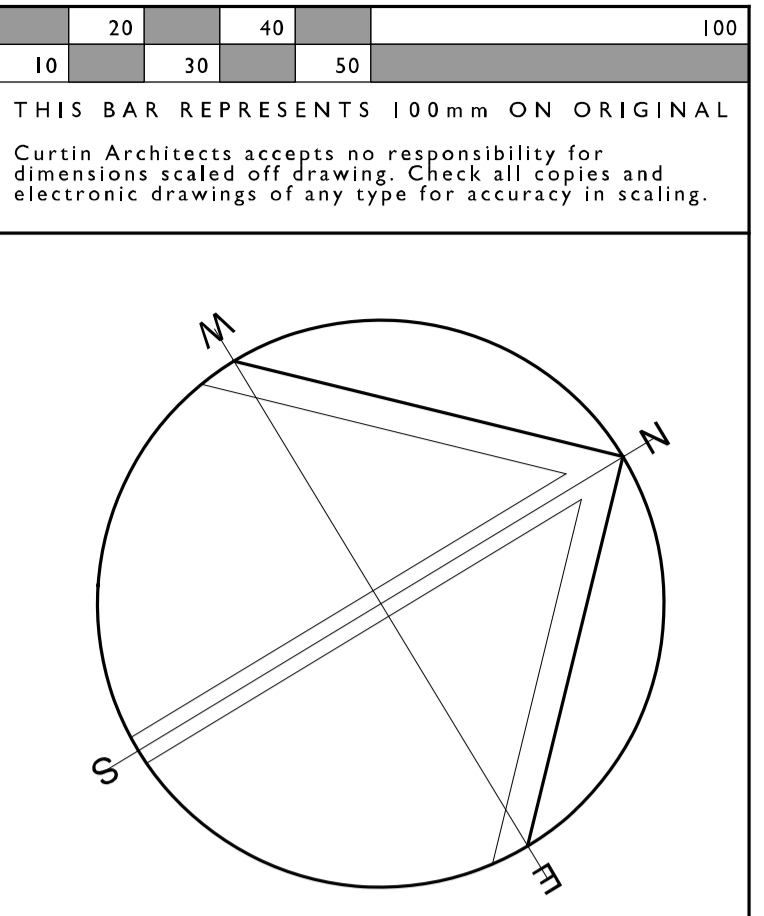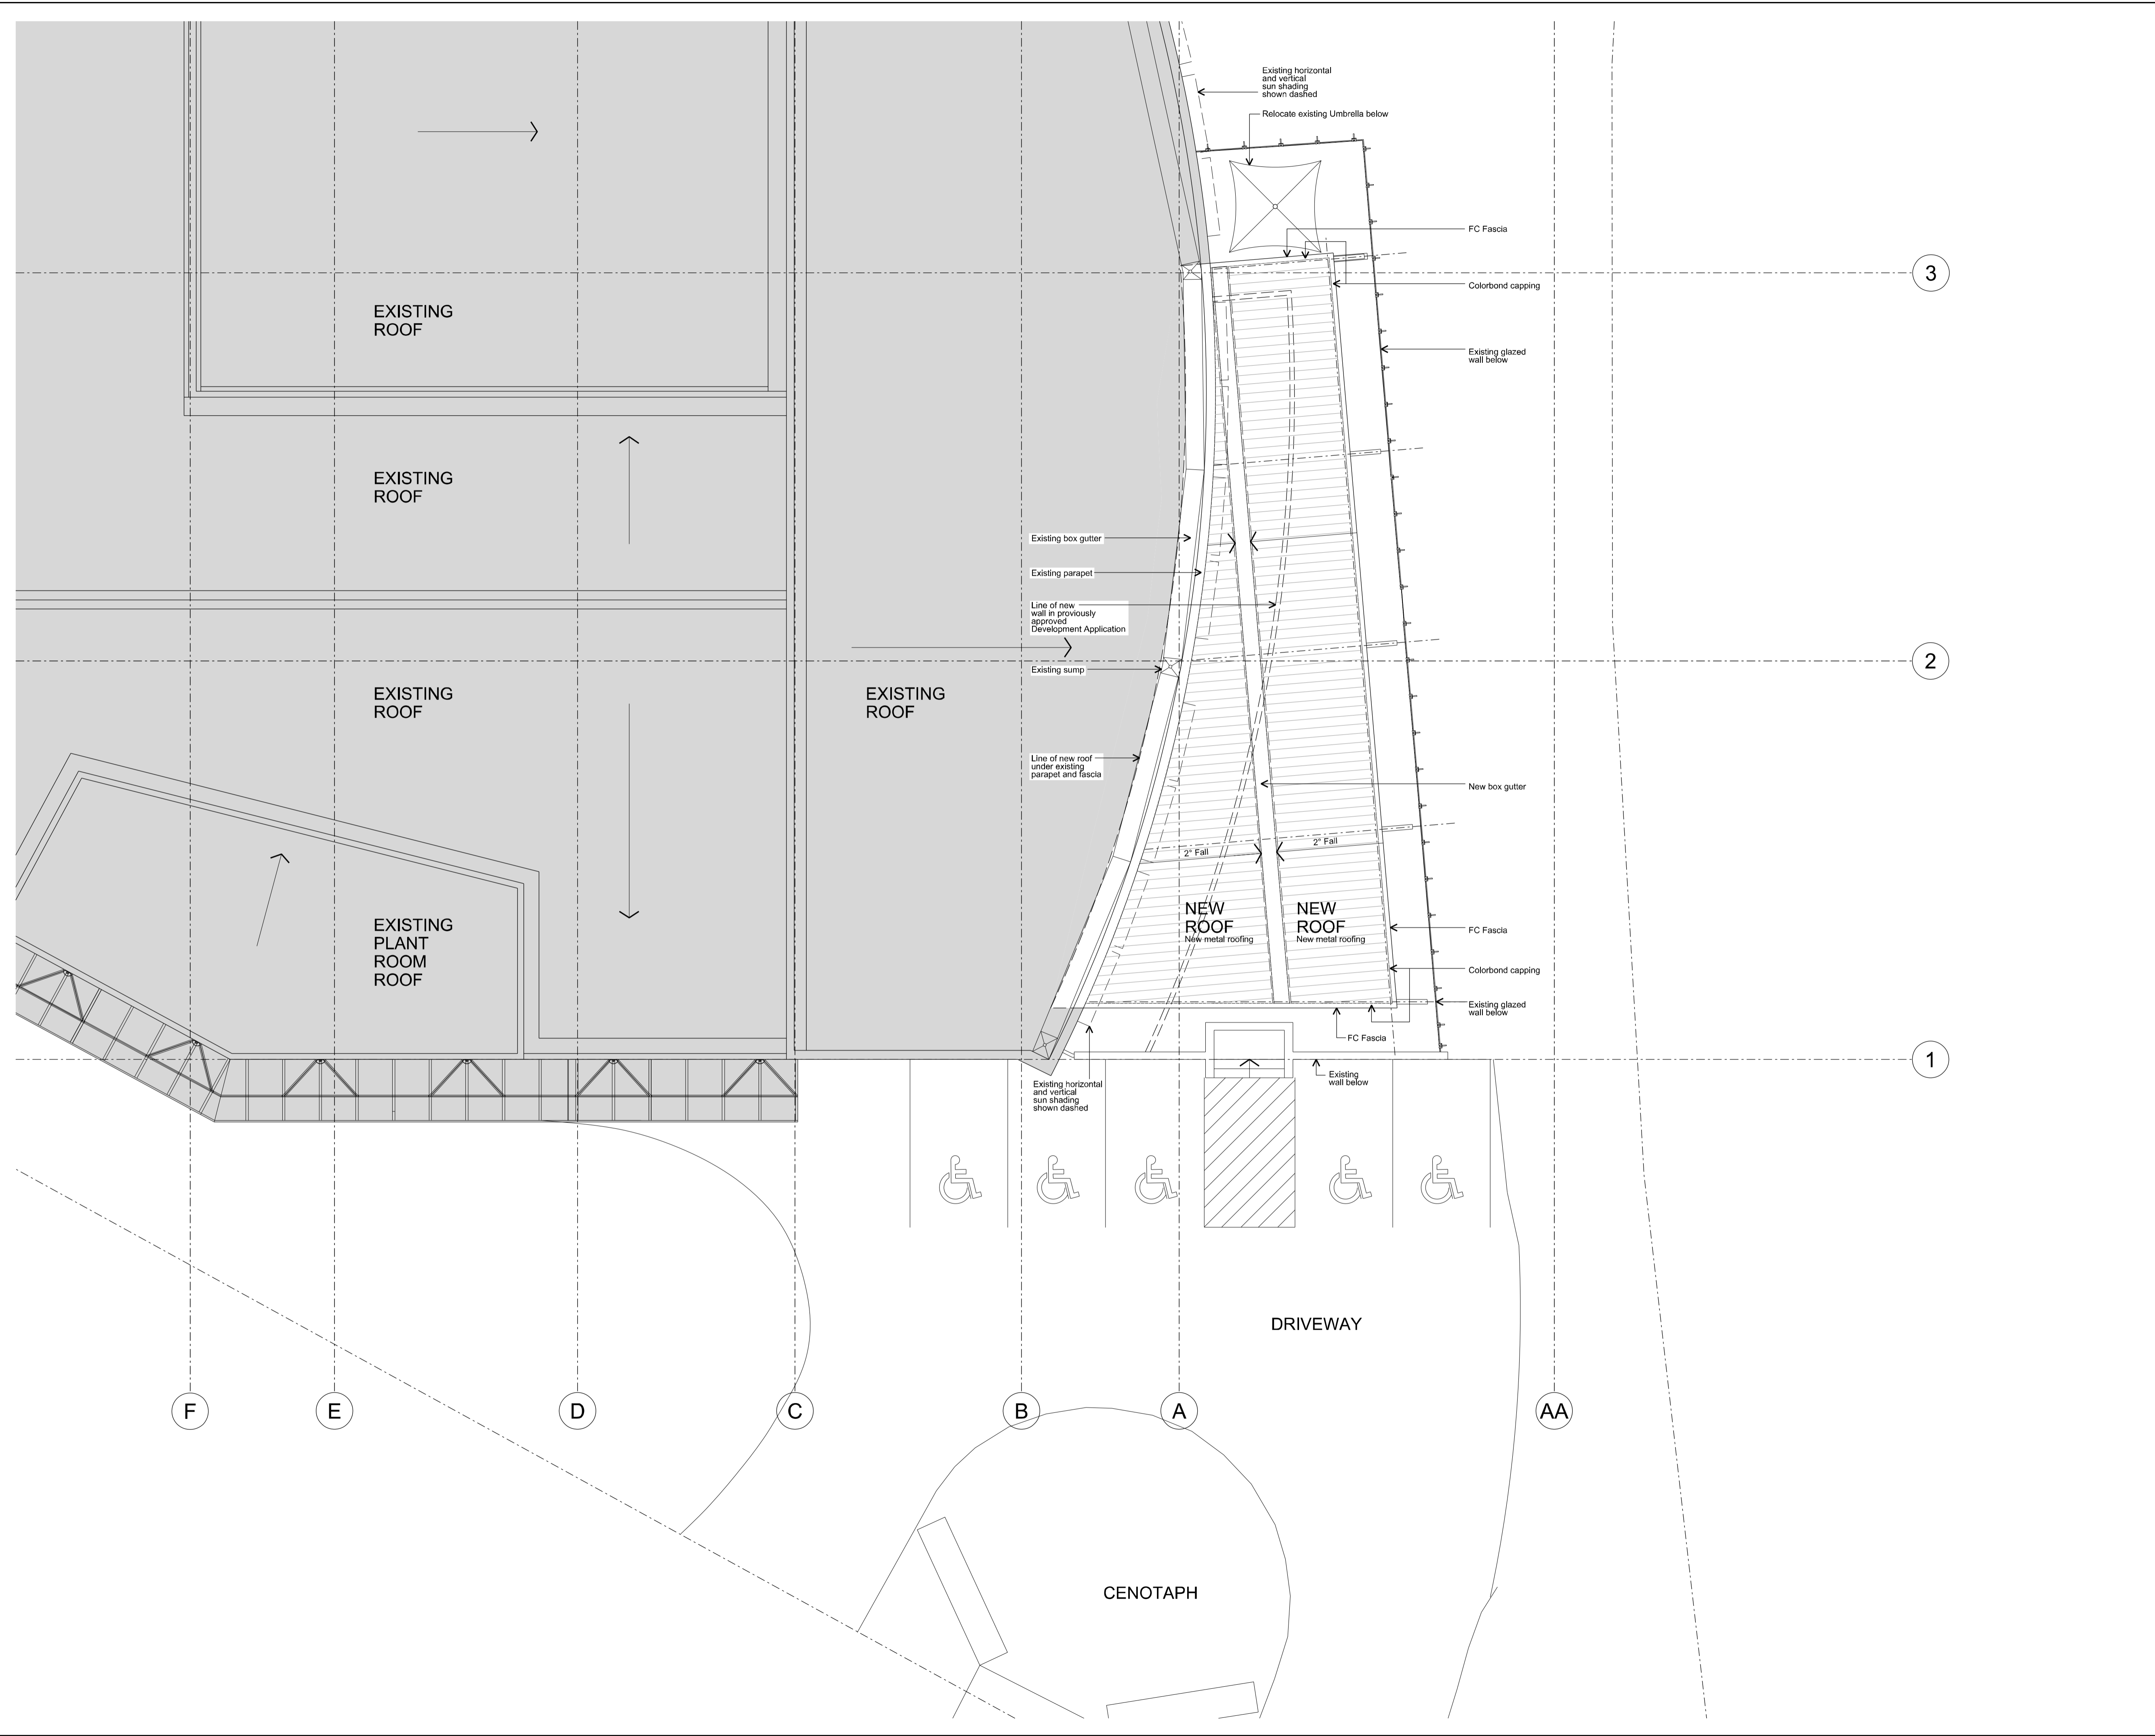

GENERAL LEGEND

EXISTING CLUB PREMISES
No work to toned area

Issue	Amendment Description	Date
P1	Preliminary Issue	21.08.19
Issue	Amendment Description	Date

AMENDMENTS

1. Figured dimensions to be taken in preference to scaling.
 2. Builder to check all dimensions on site where relevant and notify of any discrepancies.
 3. All dimensions are given in millimetres except levels and drawings to scale 1:500 and smaller which are in metres.

CLIENT

PAYNTER DIXON
 CREATING SINCE 1914
 Paynter Dixon Constructions Pty Limited
 Level 2, 2 Richardson Place
 Riverside Corporate Park
 North Ryde SYDNEY NSW 2113
 Tel (02) 9797 5555 Fax (02) 9797 5533
 ABN 84 097 120 315

CURTIN ARCHITECTS
 PTY. LIMITED
 ABN 43 052 102 744
 Reg. No. 4307
 Level 2, 52 Atchison Street ST LEONARDS NSW 2065
 mail@curtinarchitects.com.au Phone: (02) 9437 1111

PROJECT:


PITTWATER RSL CLUB
EXTENSION TO EXISTING GAMING AREA
 PITTWATER RSL CLUB
 82 Mona Vale Road
 Mona Vale NSW 2103

DRAWING TITLE:


NORTHERN ROOF PLAN

DRAWN BY: PM	SCALE: 1:200 @ A1
PROJECT No: 6650	DATE STARTED: AUGUST 2019
PRL 1/35	DRAWING No: A-104 ISSUE: P1


PLOT DATE: \$DATES PLOT TIME: \$TIMES

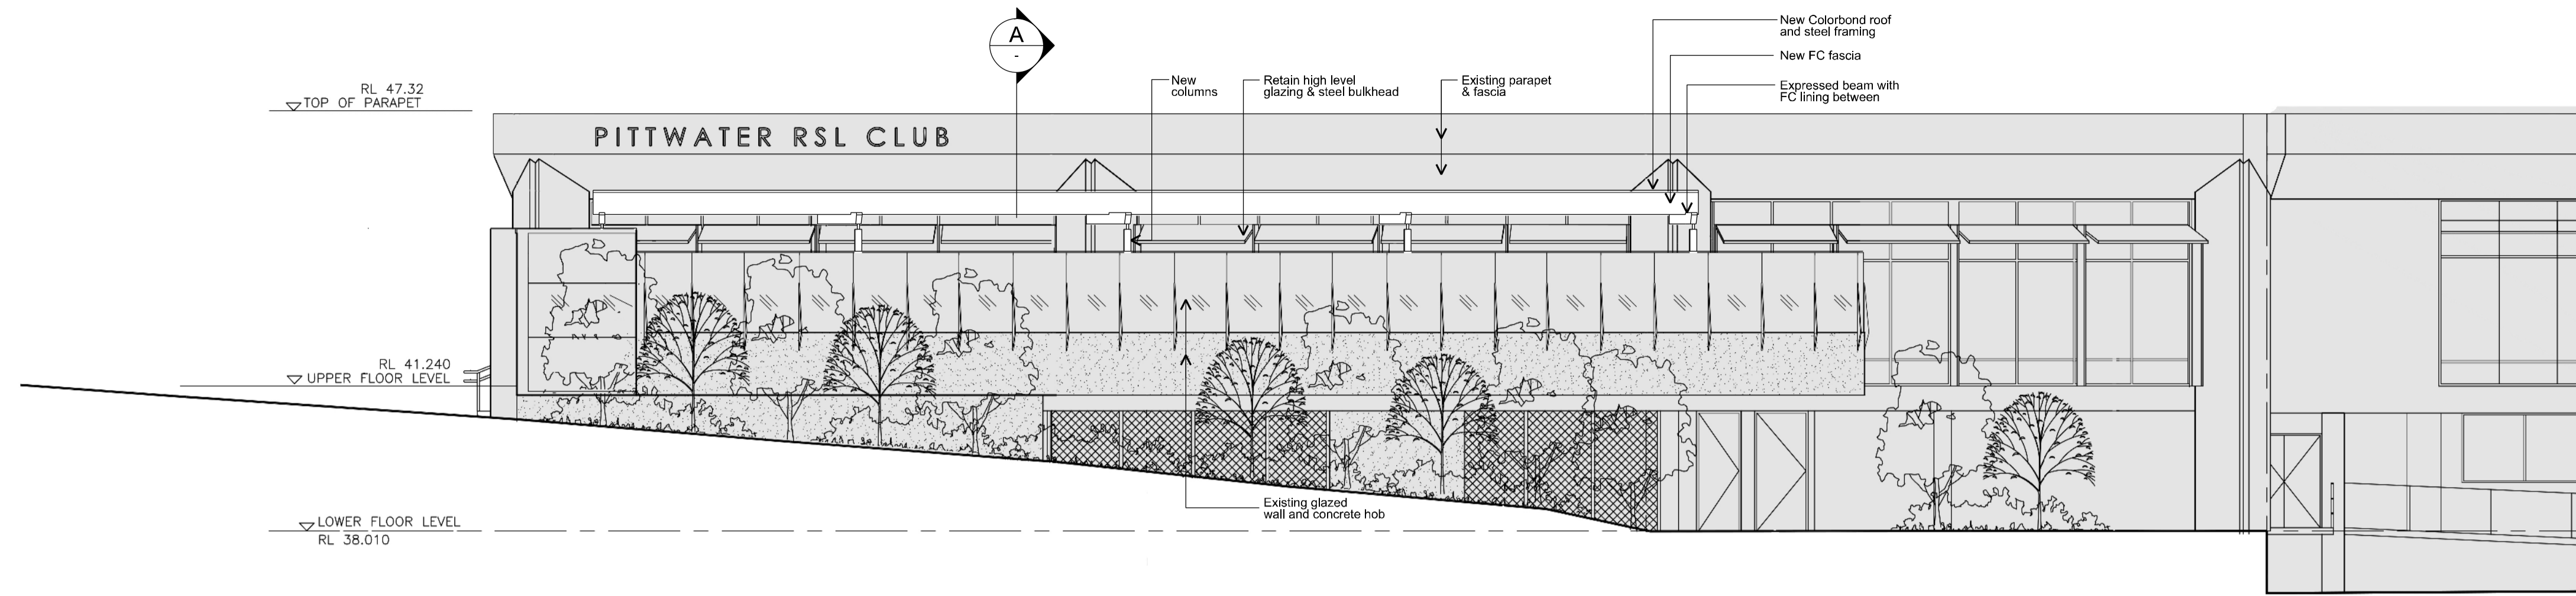

01 NORTH-EAST ELEVATION
SCALE 1:100

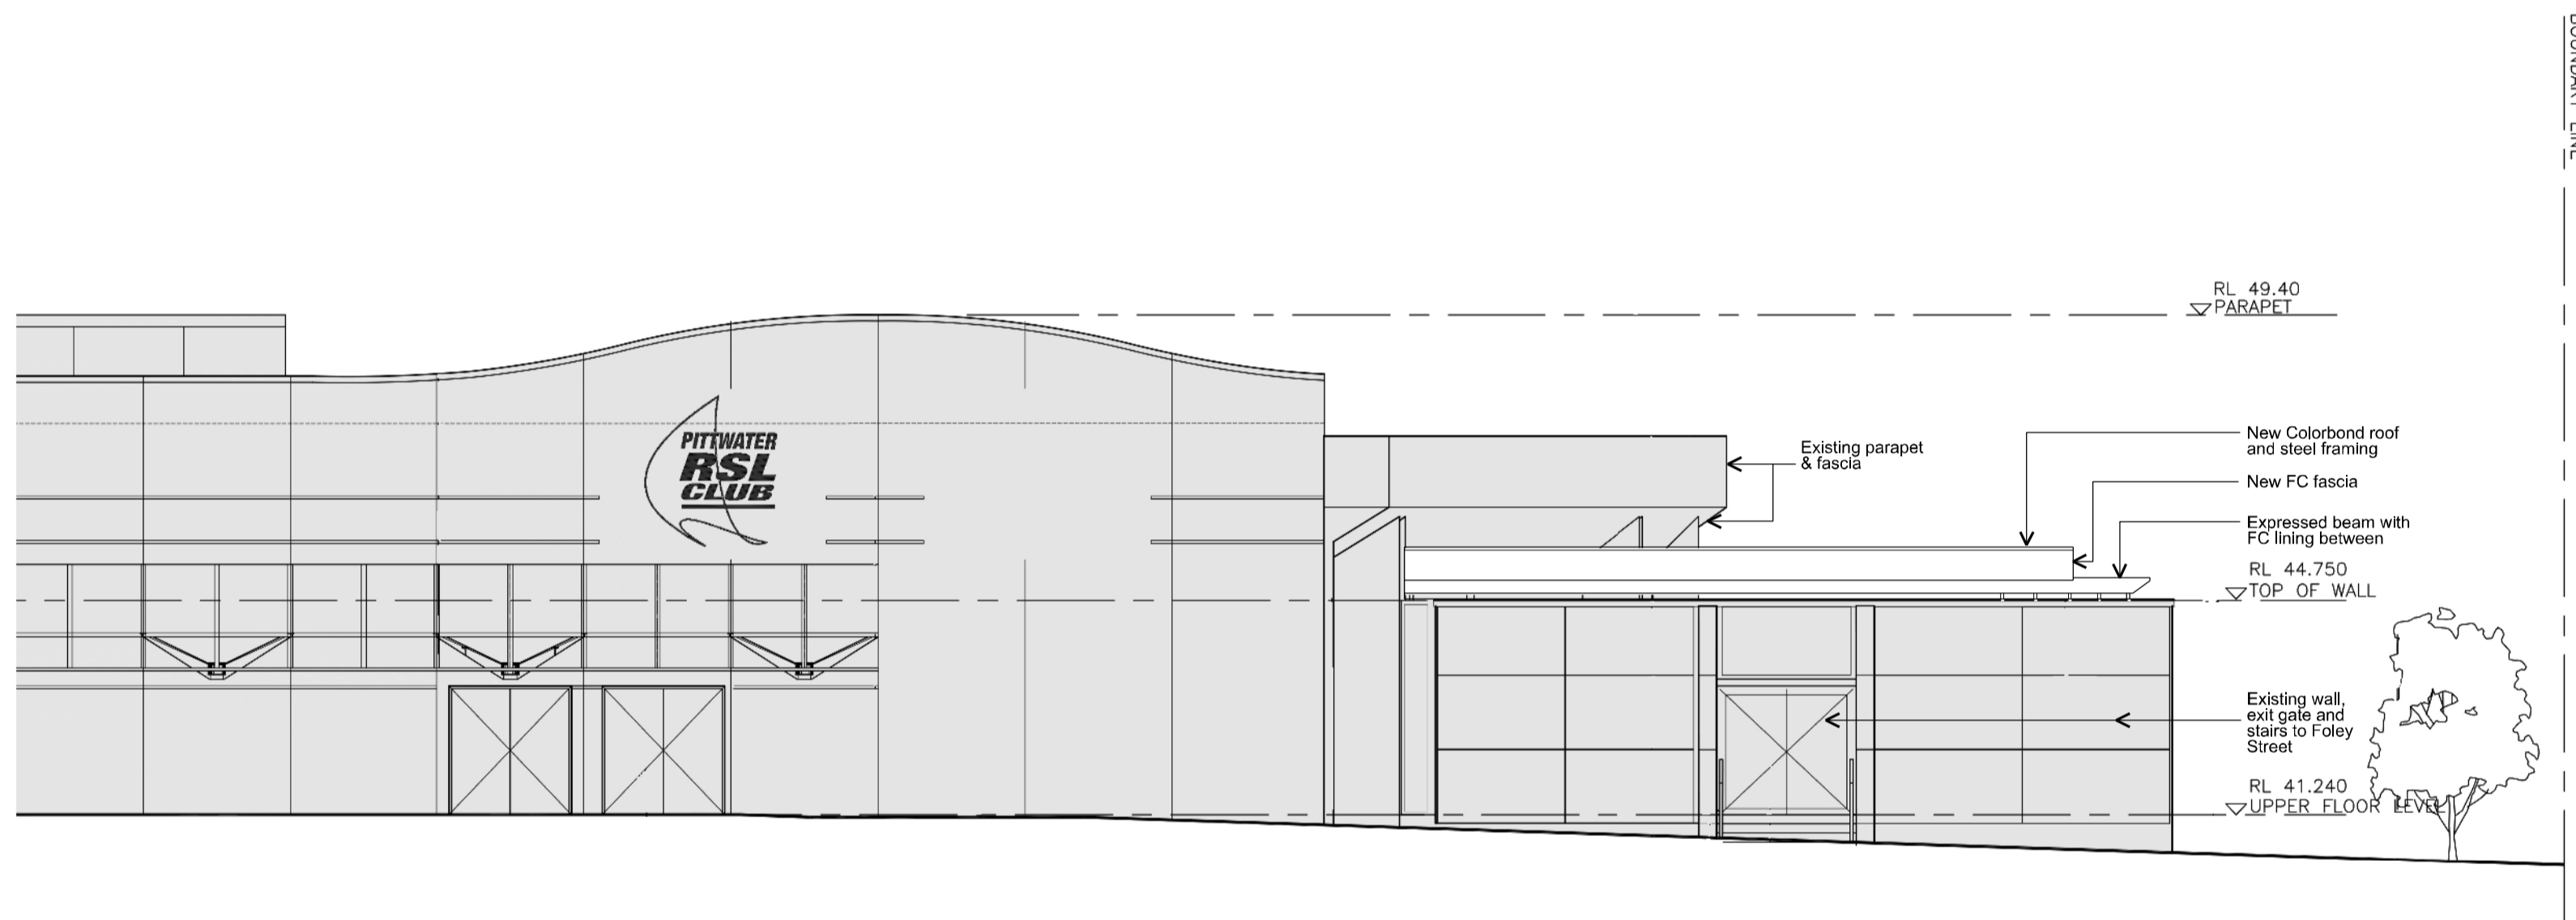


02 SOUTH-EAST ELEVATION
SCALE 1:100

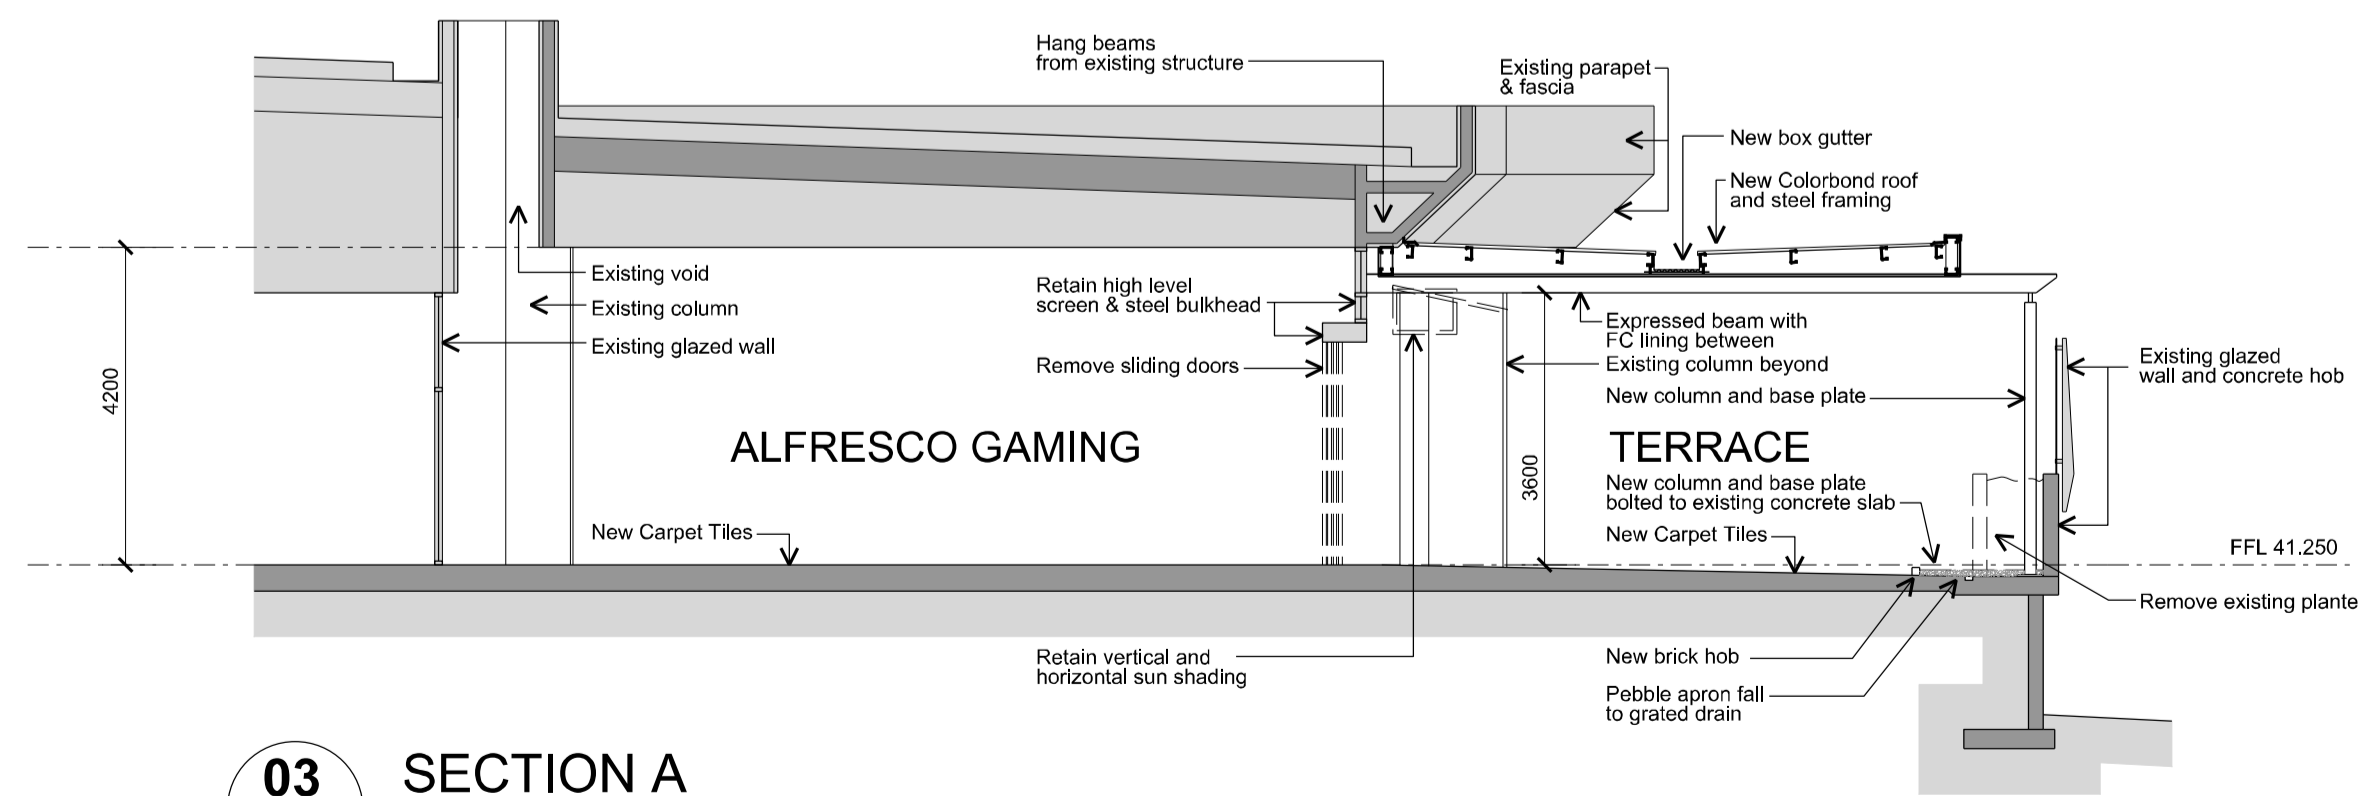

03 SECTION A
SCALE 1:100

20 40 100

THIS BAR REPRESENTS 100mm ON ORIGINAL
Curtin Architects accepts no responsibility for dimensions scaled off drawing. Check all copies and electronic drawings of any type for accuracy in scaling.

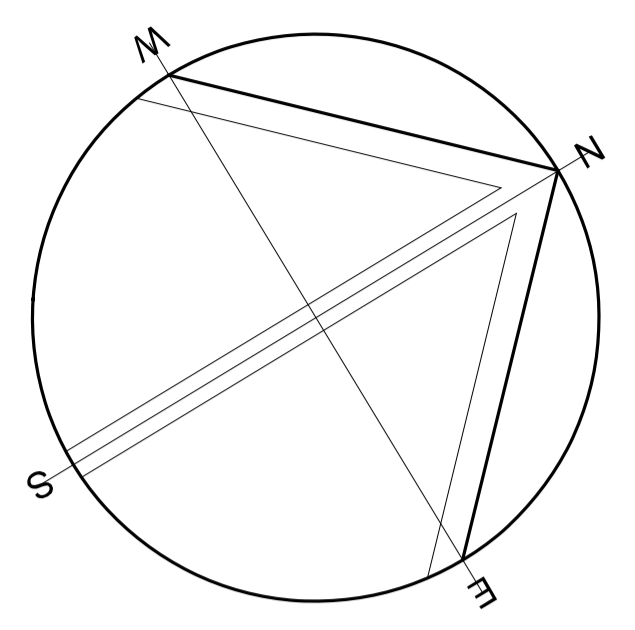

GENERAL LEGEND

EXISTING CLUB PREMISES
No work to toned area

Issue	Amendment Description	Date
P2	Columns repositioned	21.08.19
P1	Preliminary Issue	16.08.19

AMENDMENTS
1. Figured dimensions to be taken in preference to scaling.
2. Builder to check all dimensions on site where relevant and notify of any discrepancies.
3. All dimensions are given in millimetres except levels and drawings to scale 1:500 and smaller which are in metres.

INTELLECTUAL PROPERTY
COPYRIGHT CURTIN ARCHITECTS PTY LTD. (C.A.). UNLESS OTHERWISE AGREED IN WRITING, ALL RIGHTS TO USE THIS DOCUMENT ARE SUBJECT TO PAYMENT IN FULL OF ALL C.A. CHARGES. THIS DOCUMENT MAY ONLY BE USED FOR THE EXPRESS PURPOSE AND PROJECT FOR WHICH IT HAS BEEN CREATED AND DELIVERED, AS NOTIFIED IN WRITING BY C.A. AND THIS DOCUMENT MAY NOT BE OTHERWISE USED OR COPIED. ANY UNAUTHORIZED USE OF THIS DOCUMENT IS AT THE USER'S SOLE RISK AND WITHOUT LIMITING C.A.'S RIGHTS TO USE, REPRODUCE AND IMPROVE C.A. LOGO AND AGAINST ALL LOSS OF REVENUE.

CLIENT
PAYNTER DIXON
CREATING SINCE 1914
Paynter Dixon Constructions Pty Limited
Level 2, 2 Richardson Place
Riverside Corporate Park
North Ryde SYDNEY NSW 2113
Tel (02) 9797 5555 Fax (02) 9797 5533
ABN 84 097 120 315

CURTIN ARCHITECTS
PTY. LIMITED
ABN 43 052 102 744
Reg. No. 4307
Level 2, 52 Archison Street ST LEONARDS NSW 2065
mail@curtinarchitects.com.au Phone: (02) 9437 1111

PROJECT:
PITTWATER RSL CLUB
EXTENSION TO EXISTING GAMING AREA
PITTWATER RSL CLUB
82 Mona Vale Road
Mona Vale NSW 2103

DRAWING TITLE:
ELEVATIONS & SECTION

DRAWN BY: PM	SCALE: 1:100 @ A1
PROJECT No: 6650	DATE STARTED: AUGUST 2019
PRL 1/35	DRAWING No: A-110
	ISSUE: P2

PLOT DATE: \$DATES PLOT TIME: \$TIMES