


SEDIMENT AND EROSION CONTROL PLAN

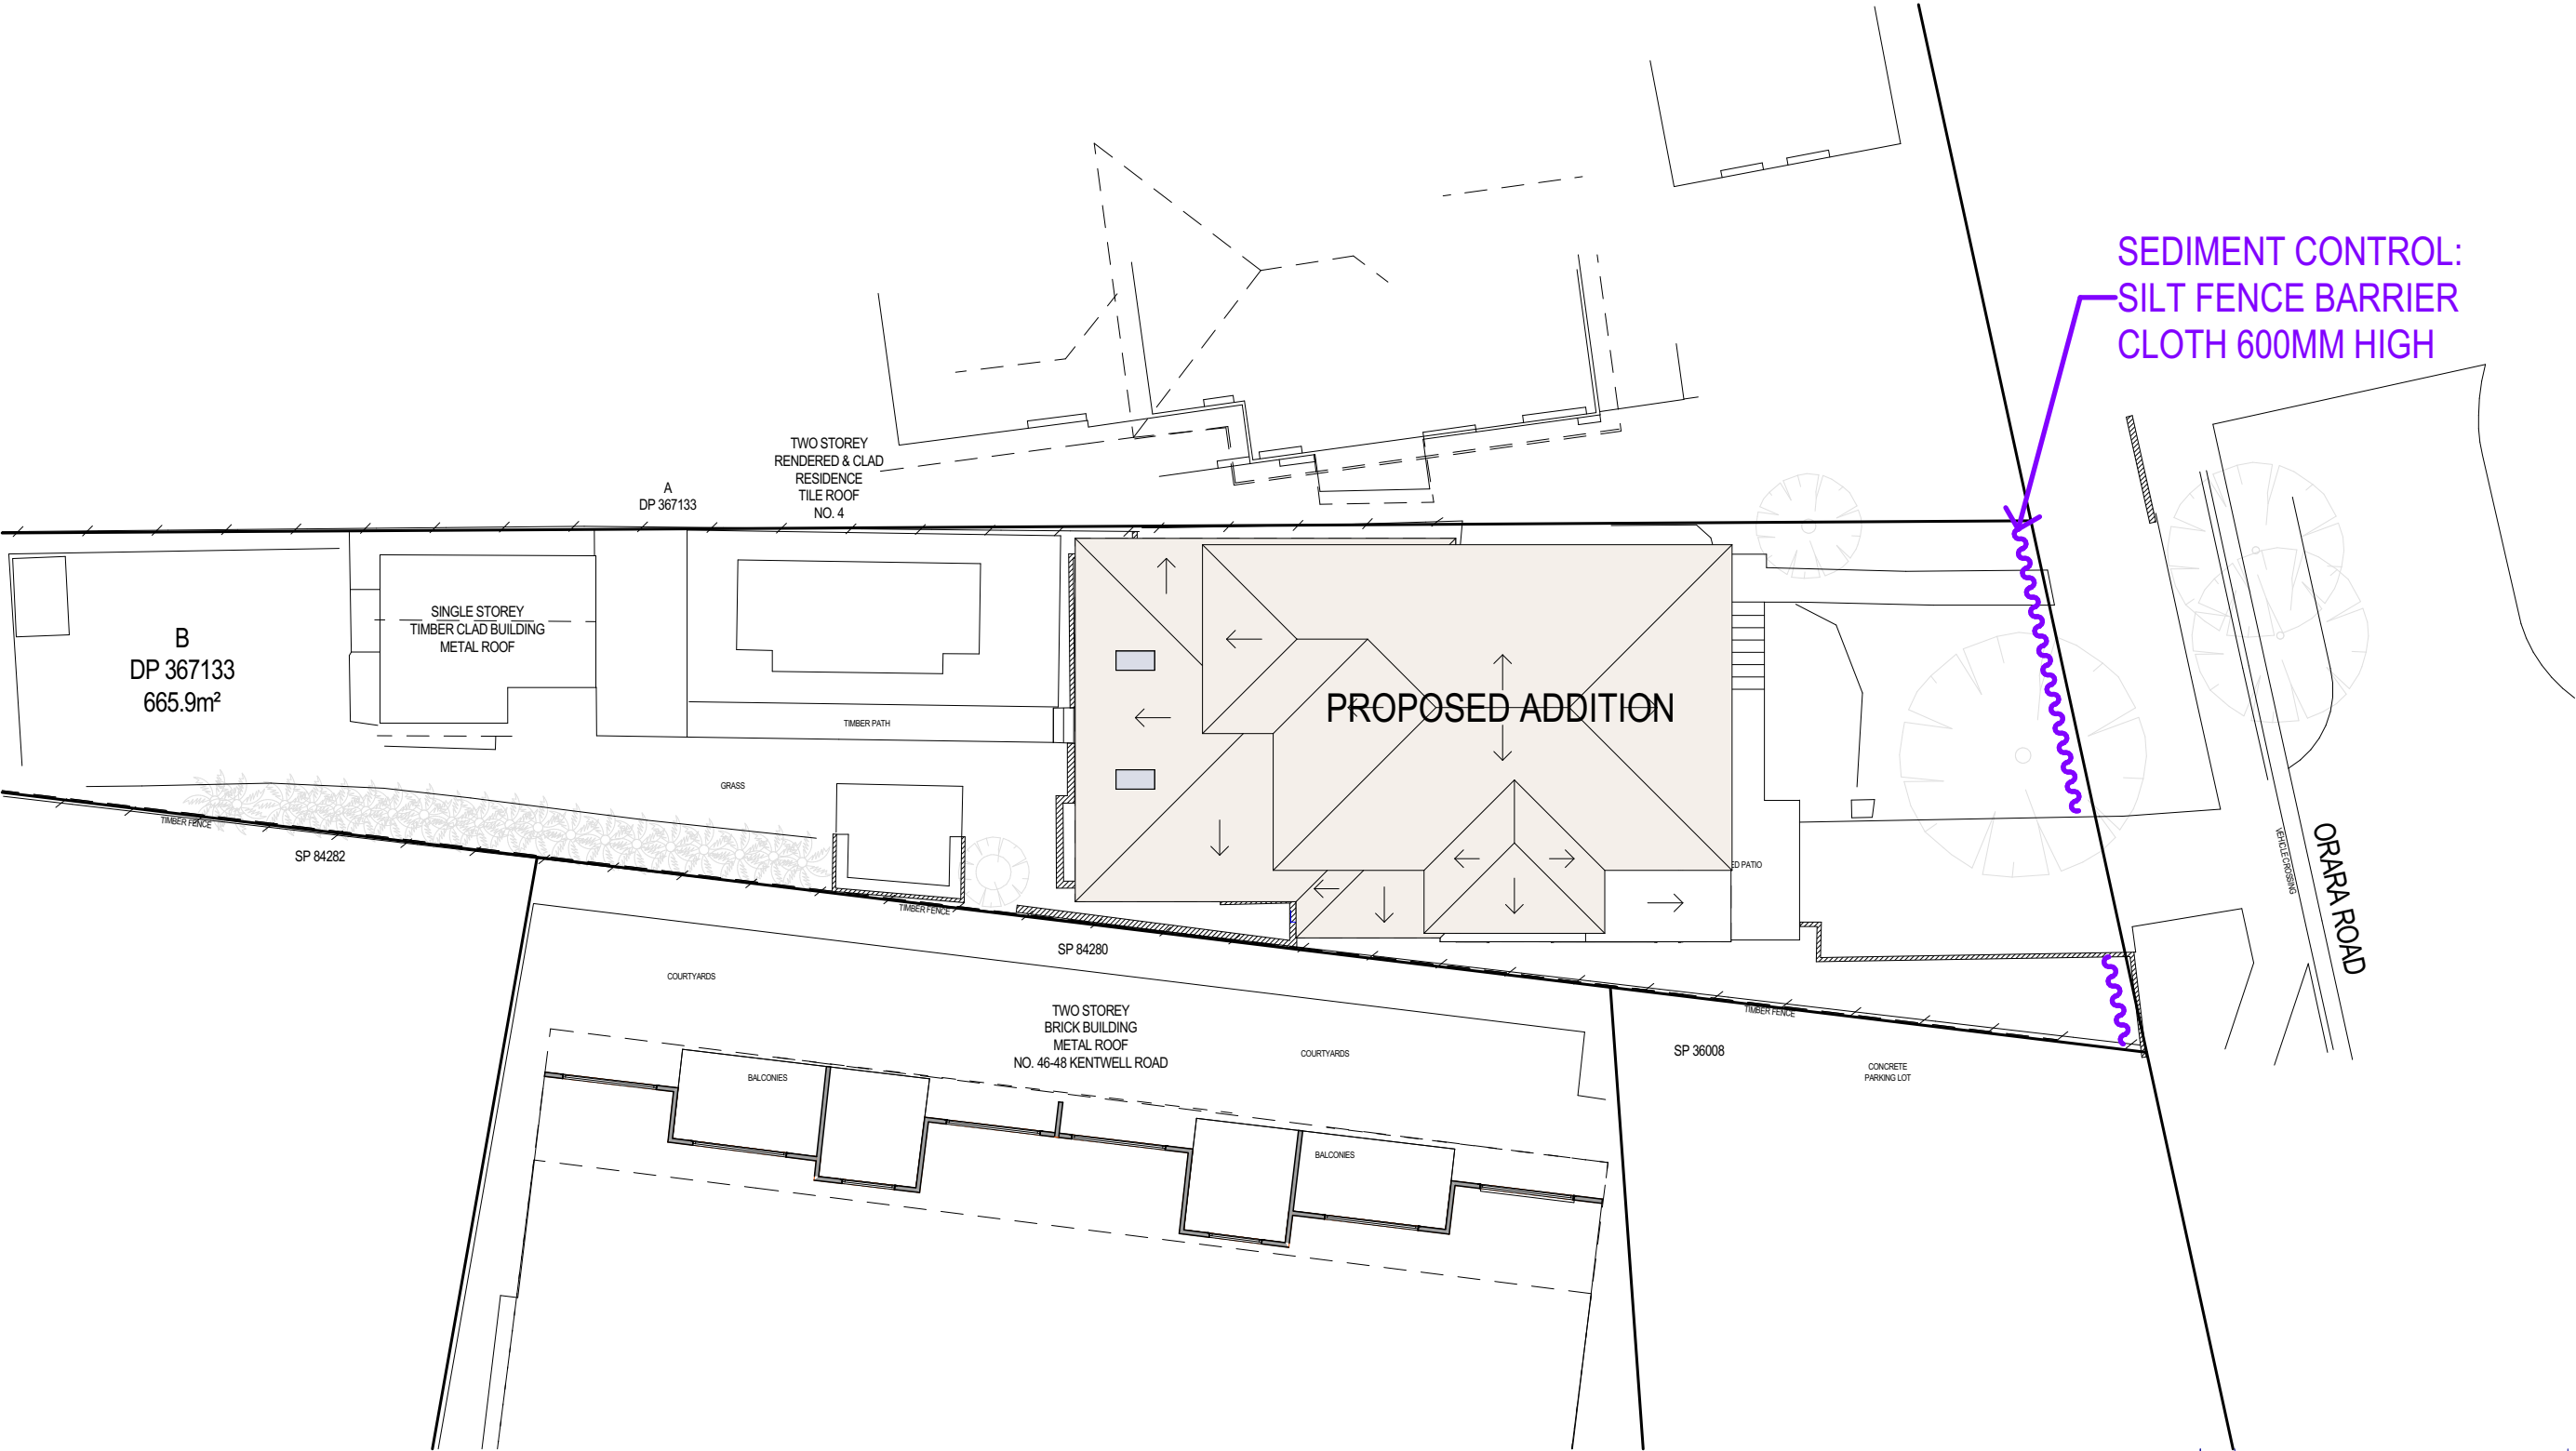



**ADD-STYLE**  
HOME ADDITIONS  
Upstairs Specialists

5/319 CONDOMINE ST MANLY VALE 2093 P: (02) 9907 9055 E: info@addstyle.com.au

Proposed Additions at: 2 Orara Road, Allambie Heights NSW 2100	DRAWING TITLE	SEDIMENT AND EROSION CONTROL PLAN	DRAWING NO.	ISSUE					
	SCALE 1:200	DRAWN BY JH	CHECKED BY CW	4392 DA 1	A	A	For Council	09/04/25	JH
					NO.	REVISION		DATE	BY