


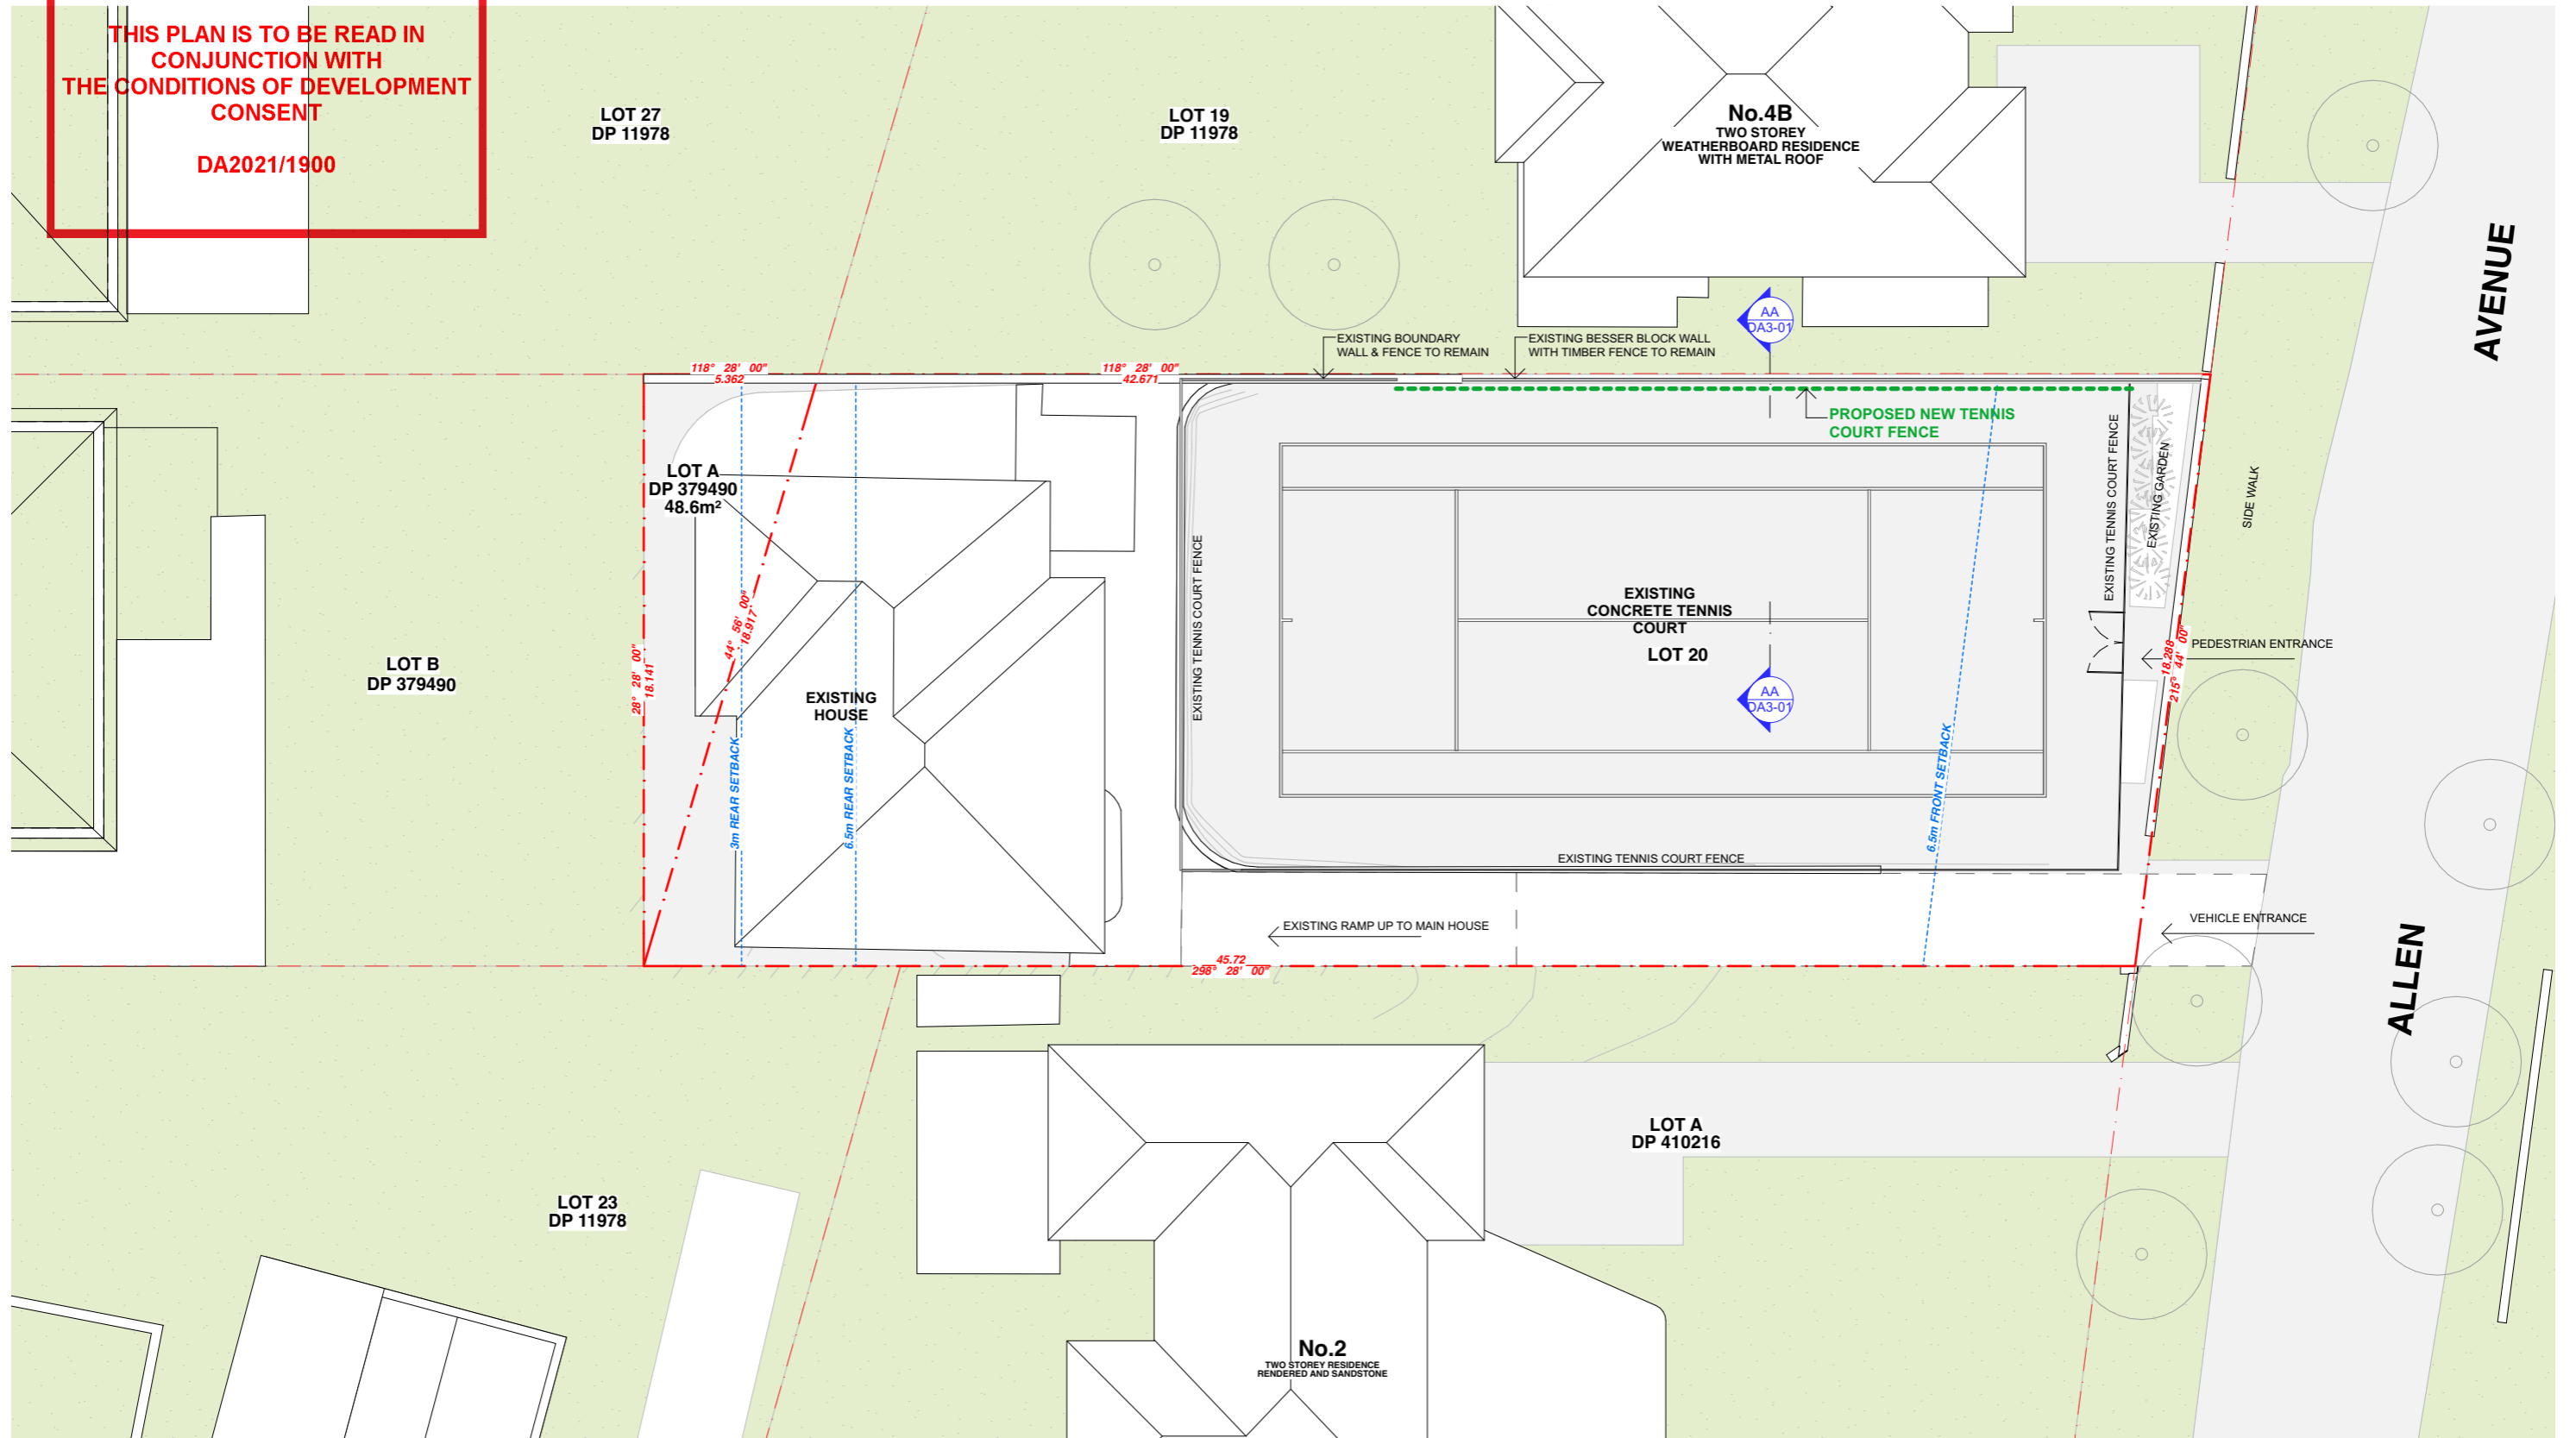


THIS PLAN IS TO BE READ IN CONJUNCTION WITH THE CONDITIONS OF DEVELOPMENT CONSENT DA2021/1900



PRELIMINARY

Revision: A B	Revision Description: DA SUBMISSION ADDITIONAL INFORMATION	Date: 22/09/21 30/11/21	Notes: Do not scale from this drawing, contractor to check all dimensions on site prior to work commencing. Any discrepancies to be reported to designer. Subcontractors to verify all dimensions on site before making shop drawings or commencing manufacture	FOR DEVELOPMENT APPLICATION - NOT FOR CONSTRUCTION -	 Suite 202 2-8 Elizabeth Street Paddington Sydney NSW 2021 T 02 9261 3062 F 02 9261 3175 E info@designrking.com.au www.designrking.com.au ACN 066 321 373	 Scale: 1:200	Project Address: 2A Allen Avenue Bilgola NSW 2107 Project: Wimbledon House Client: Wimbledon 1963 P/L	Title: EXISTING SITE PLAN Drawing No: DA1-01 Issue: DEVELOPMENT APPLICATION SET Date: 30/11/21	Rev: B
----------------------------	---	--------------------------------------	---	--	--	------------------	---	---	------------------

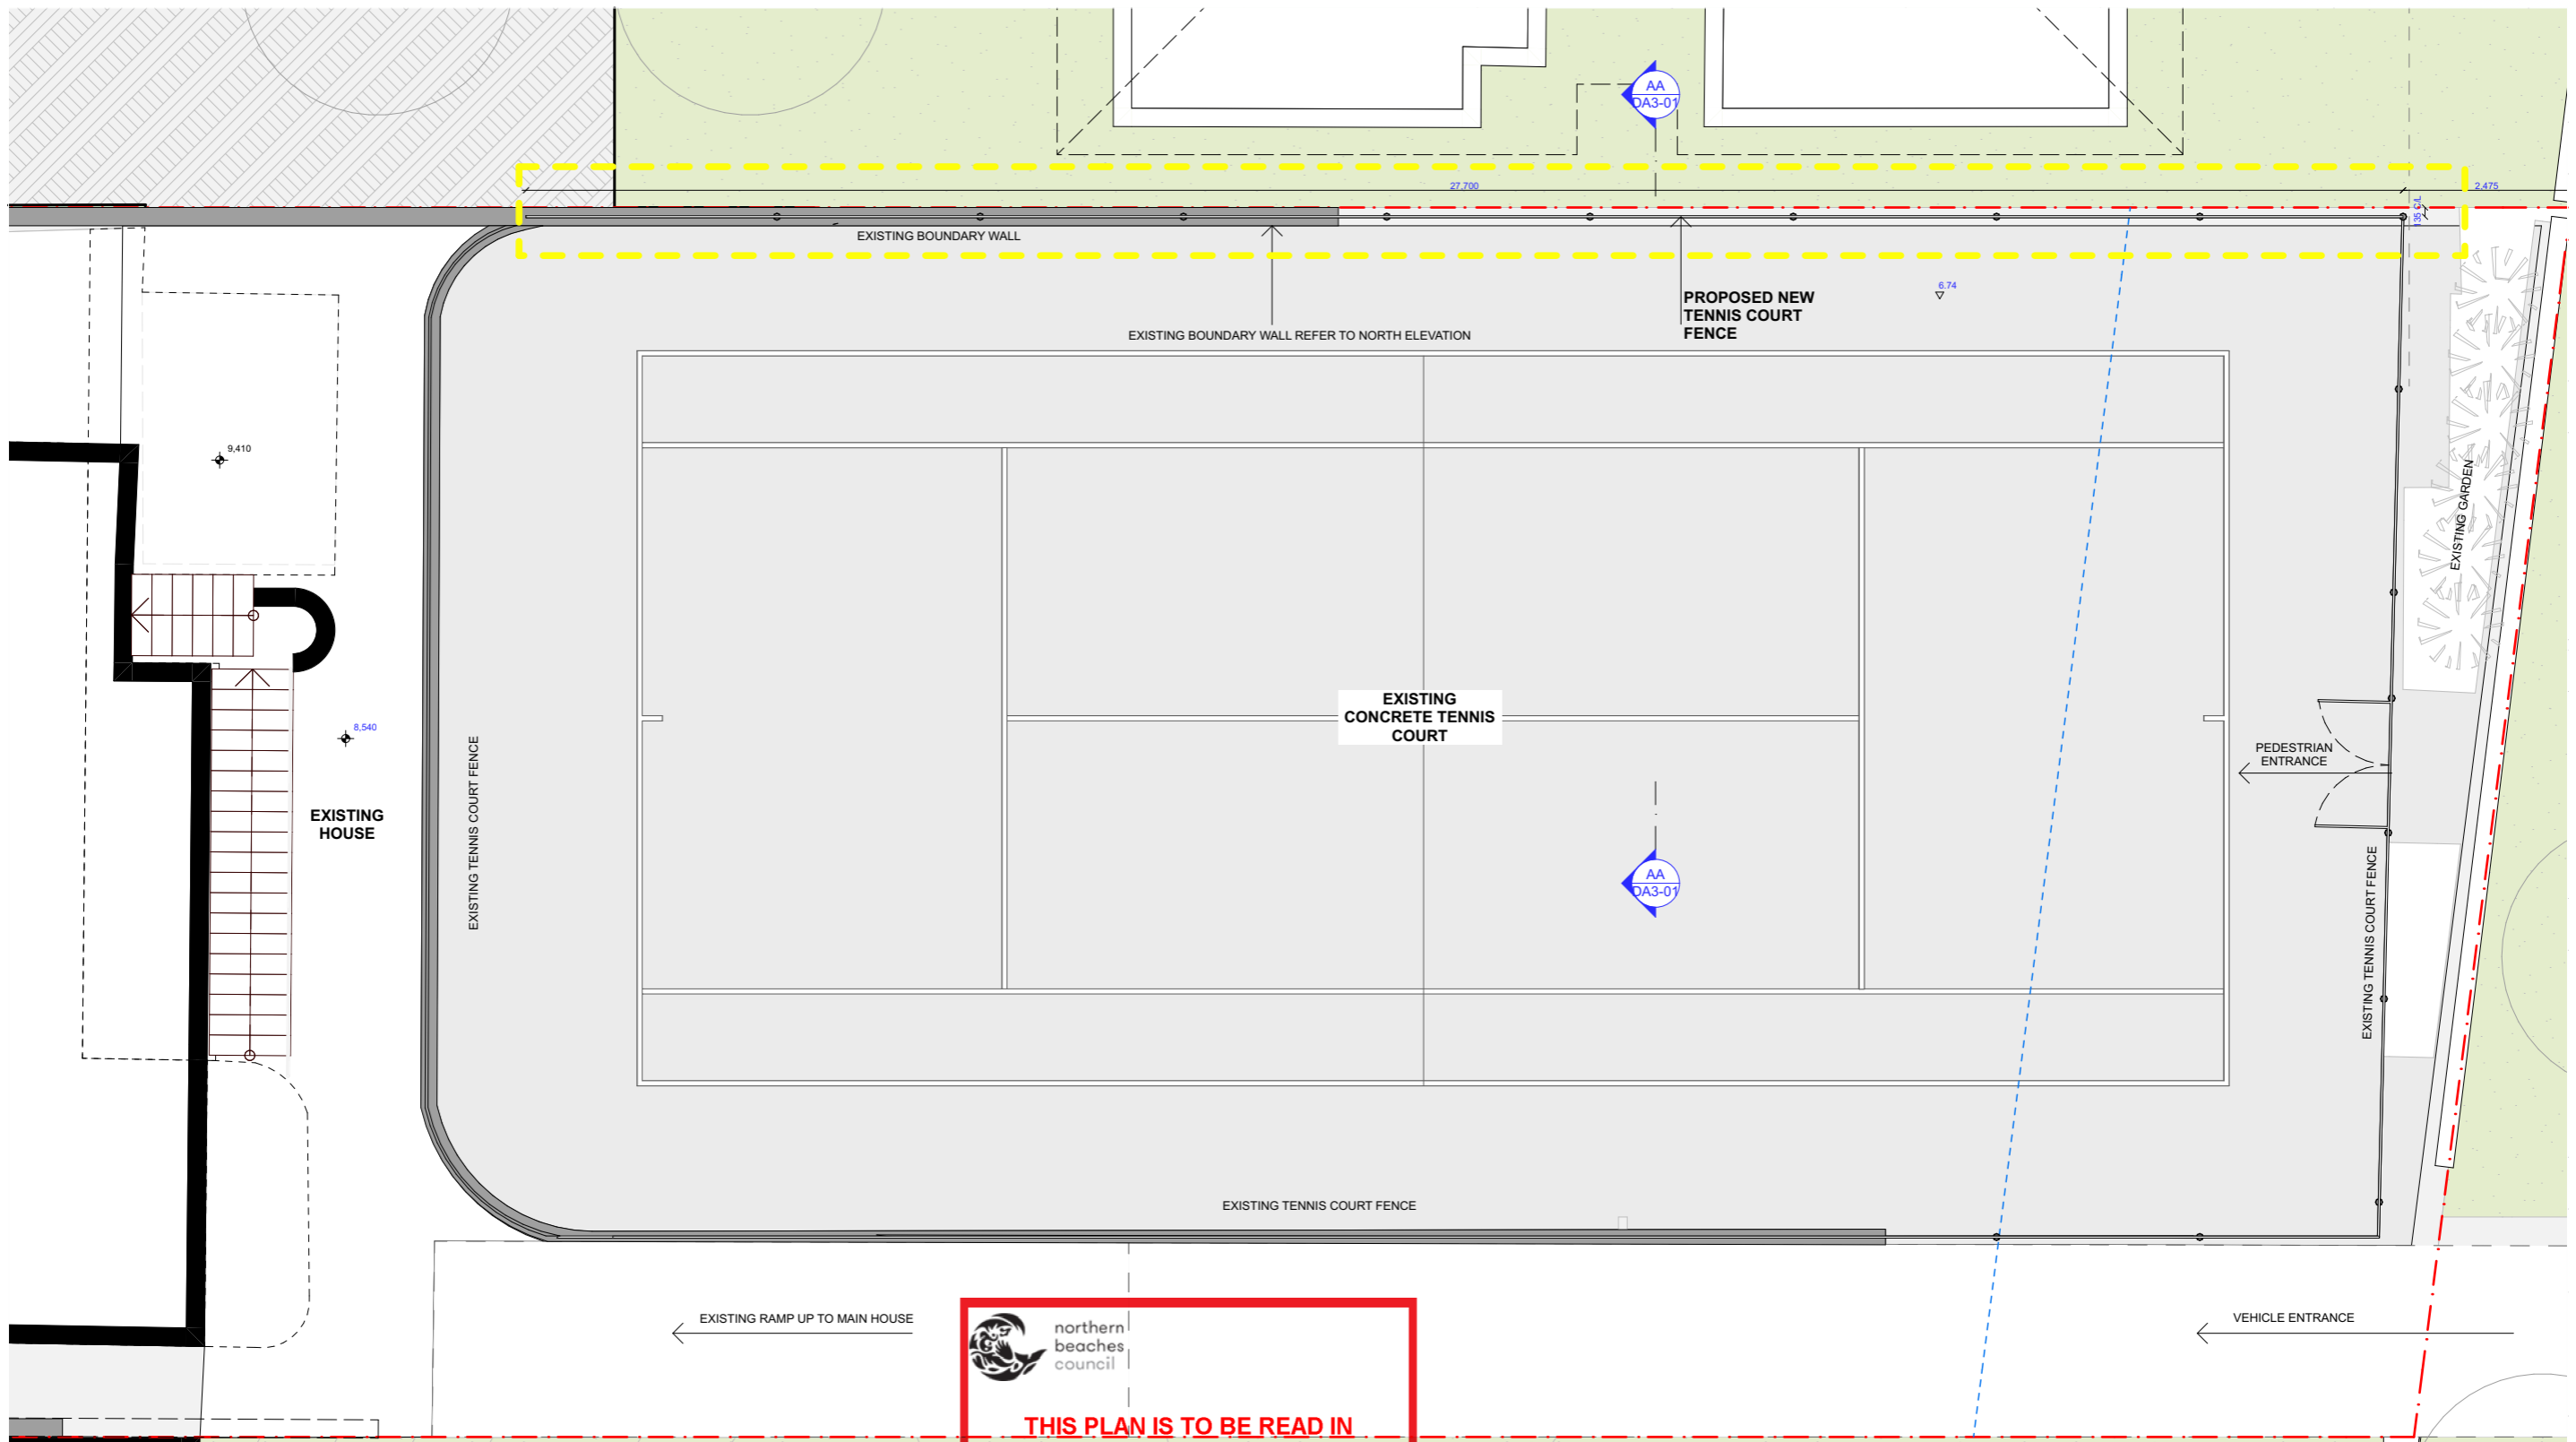

PROPOSED NORTH WALL TENNIS FENCE
1:100


 northern beaches council
THIS PLAN IS TO BE READ IN CONJUNCTION WITH THE CONDITIONS OF DEVELOPMENT CONSENT
DA2021/1900

PRELIMINARY


Revision: A	Revision Description: DA SUBMISSION	Date: 22/09/21	Notes: Do not scale from this drawing, contractor to check all dimensions on site prior to work commencing. Any discrepancies to be reported to designer. Subcontractors to verify all dimensions on site before making shop drawings or commencing manufacture	FOR DEVELOPMENT APPLICATION - NOT FOR CONSTRUCTION -	 Suite 202 2-8 Elizabeth Street Paddington Sydney NSW 2021 T 02 9261 3062 F 02 9261 3175 E info@designking.com.au www.designking.com.au ACN 066 321 373	 Scale: 1:100	Project Address: 2A Allen Avenue Bilgola NSW 2107 Project: Wimbledon House Client: Wimbledon 1963 P/L	Title: PROPOSED TENNIS FENCE Drawing No: DA1-02 Issue: DEVELOPMENT APPLICATION SET Date: 22/09/21	Rev: A
----------------	--	-------------------	--	---	--	---	---	--	------------------



northern
beaches
council

**THIS PLAN IS TO BE READ IN
CONJUNCTION WITH
THE CONDITIONS OF DEVELOPMENT
CONSENT**

DA2021/1900

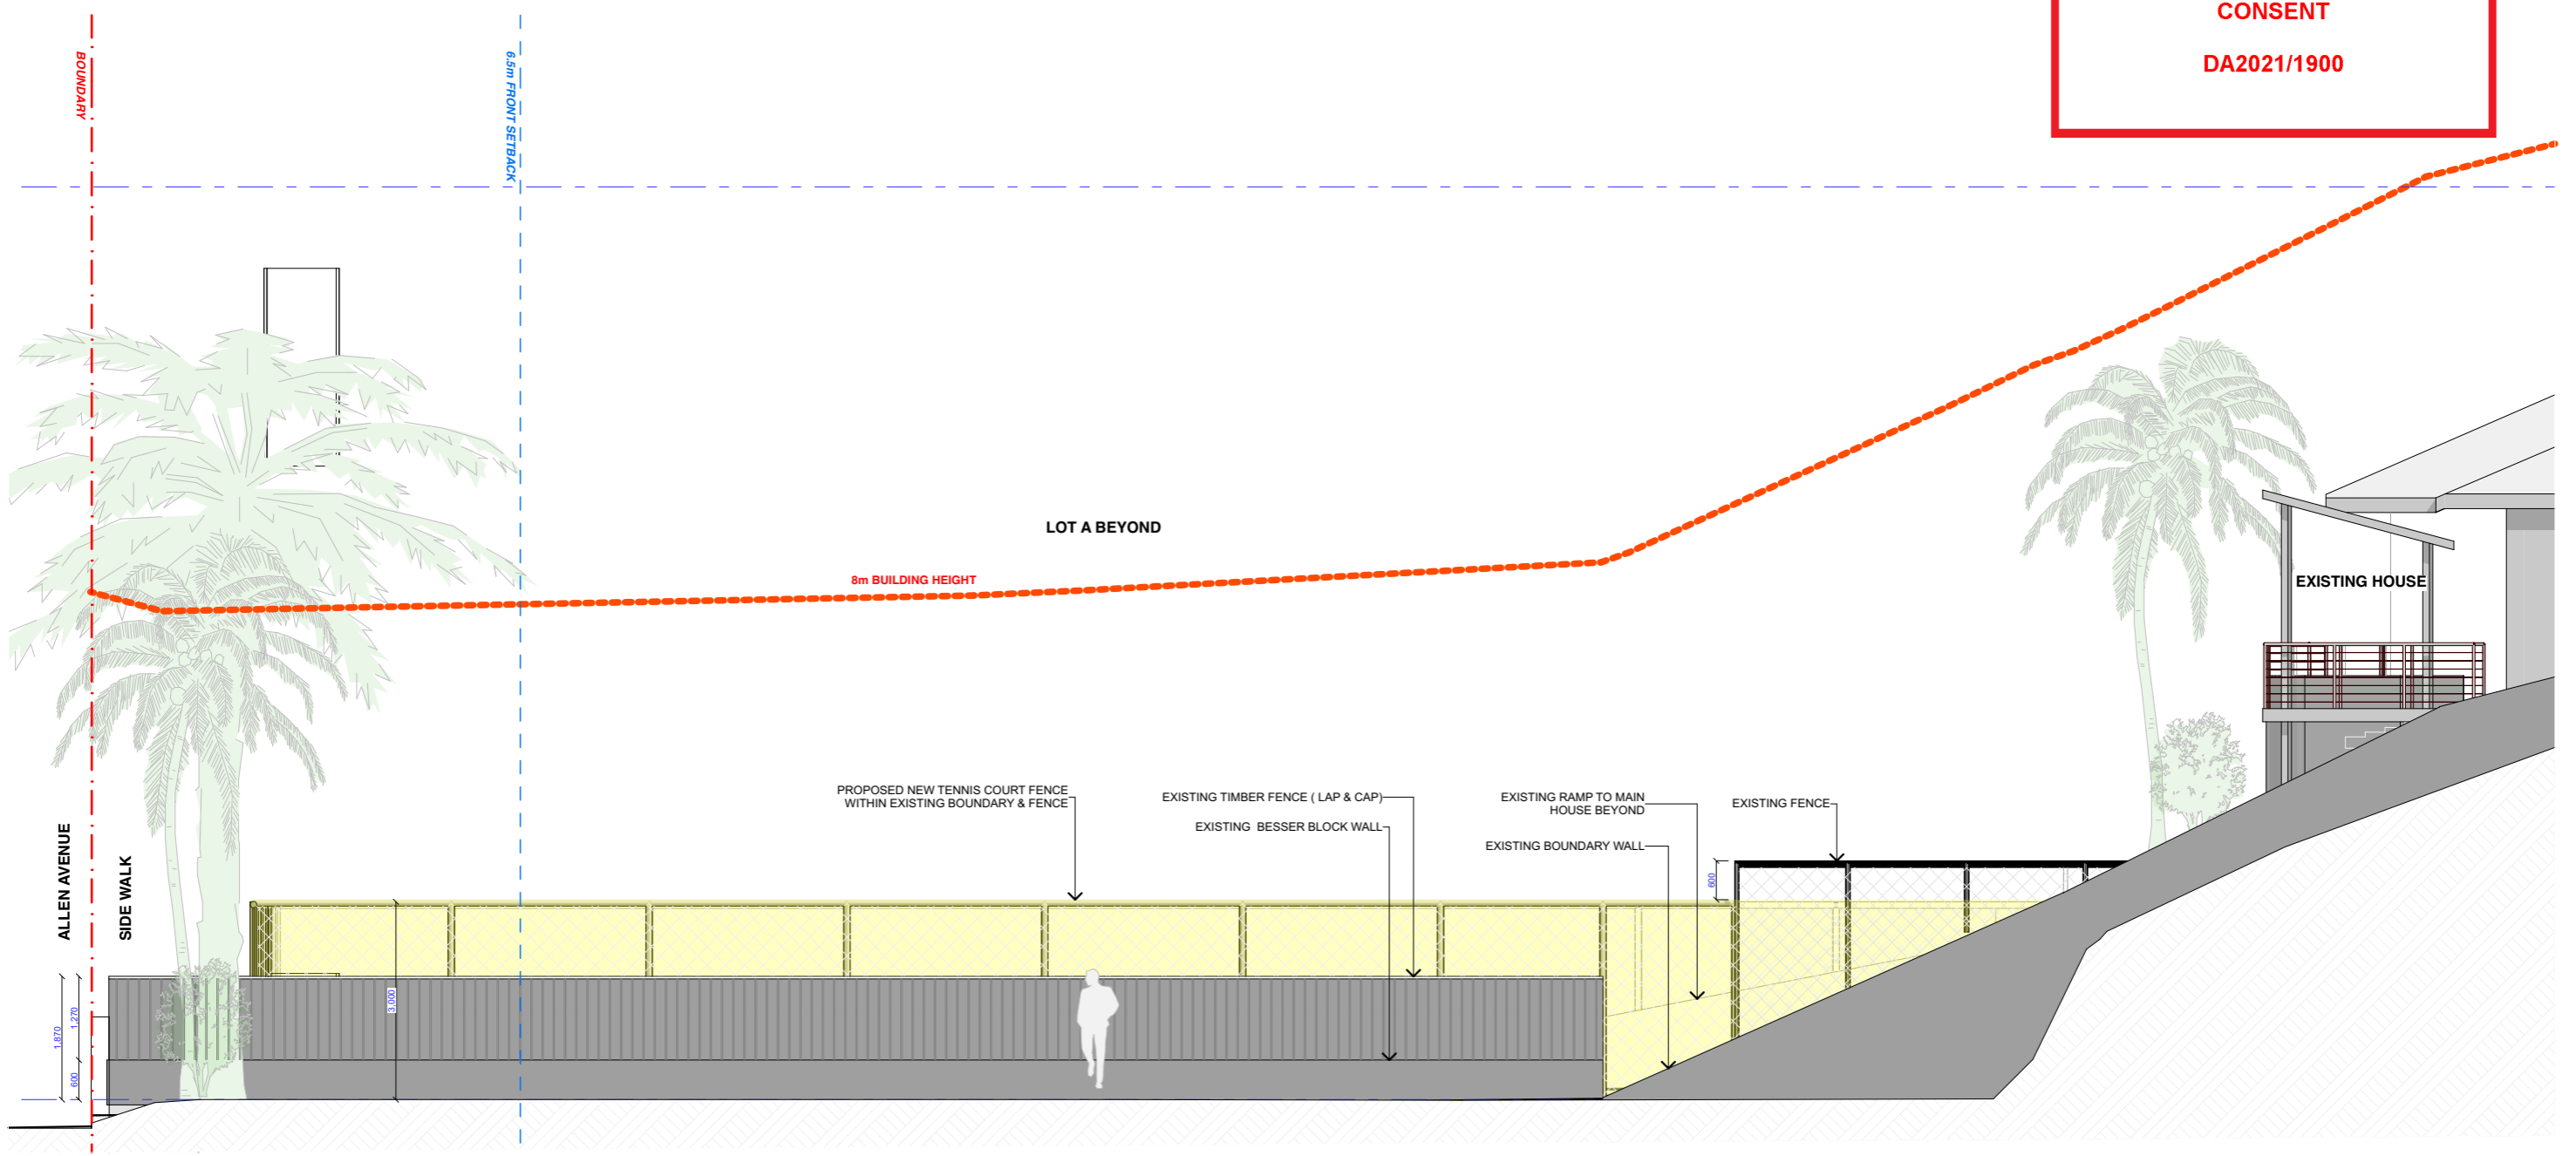


NORTH ELEVATION
Scale 1:100

PRELIMINARY

Revision: A B	Revision Description: DA SUBMISSION ADDITIONAL INFORMATION	Date: 22/09/21 30/11/21	Notes: Do not scale from this drawing, contractor to check all dimensions on site prior to work commencing. Any discrepancies to be reported to designer. Subcontractors to verify all dimensions on site before making shop drawings or commencing manufacture	FOR DEVELOPMENT APPLICATION - NOT FOR CONSTRUCTION -	 <p>Suite 202 2-8 Elizabeth Street Paddington Sydney NSW 2021 T 02 9261 3062 F 02 9261 3175 E info@designking.com.au www.designking.com.au ACN 066 321 373</p>	Scale:	Project Address: 2A Allen Avenue Bilgola NSW 2107 Project : Wimbledon House Client: Wimbledon 1963 P/L	Title: NORTH ELEVATION Drawing No: DA2-01 Issue: DEVELOPMENT APPLICATION SET Date: 30/11/21	Rev: B
----------------------------	---	--------------------------------------	---	--	---	---------------	---	--	------------------



EAST STREET VIEW
- NTS

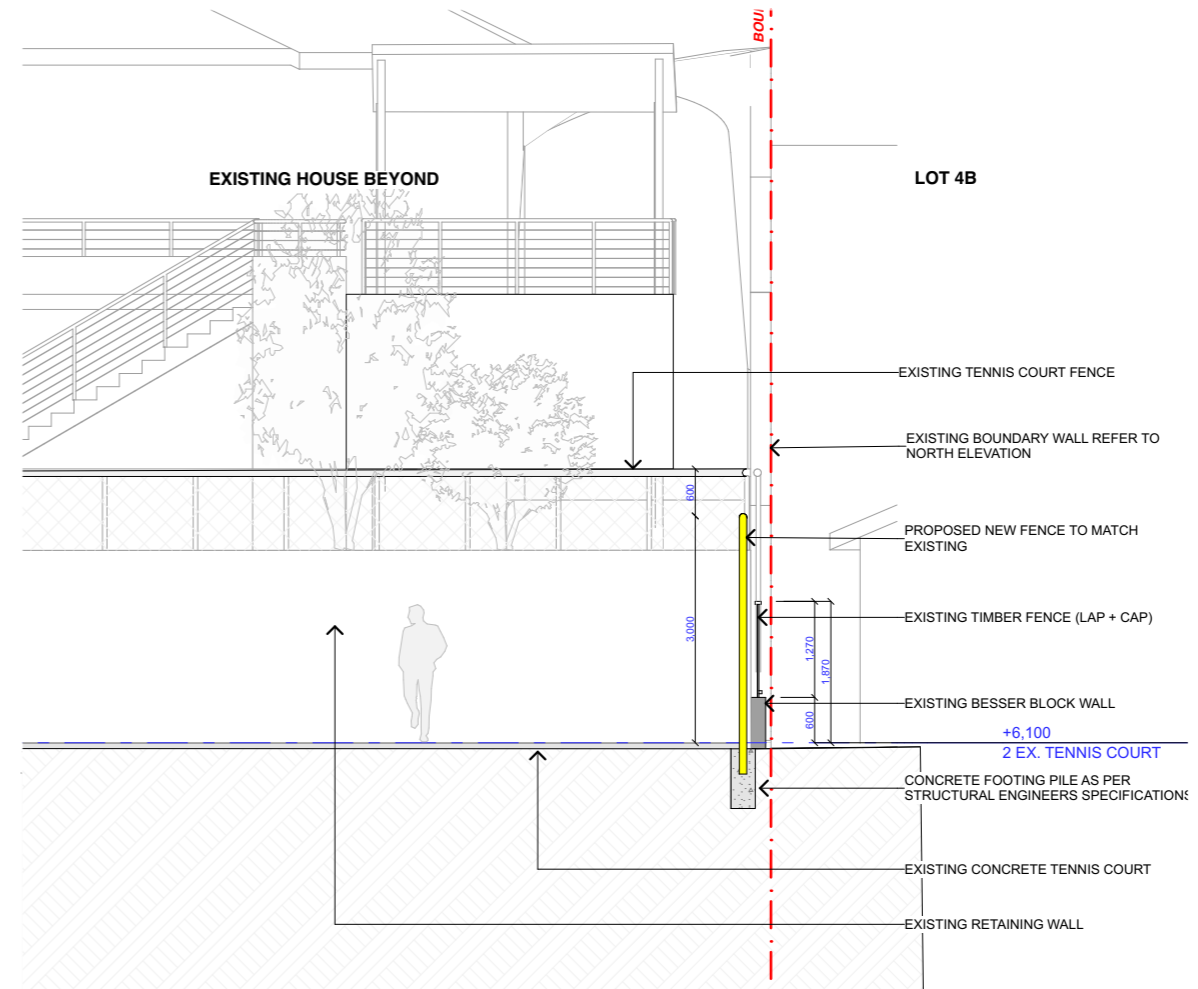

AA SECTION AA
- 1:100

northern beaches council

THIS PLAN IS TO BE READ IN CONJUNCTION WITH THE CONDITIONS OF DEVELOPMENT CONSENT

DA2021/1900

PRELIMINARY

Revision: A B	Revision Description: DA SUBMISSION ADDITIONAL INFORMATION	Date: 22/09/21 30/11/21	Notes: Do not scale from this drawing, contractor to check all dimensions on site prior to work commencing. Any discrepancies to be reported to designer. Subcontractors to verify all dimensions on site before making shop drawings or commencing manufacture	FOR DEVELOPMENT APPLICATION - NOT FOR CONSTRUCTION -	 Suite 202 2-8 Elizabeth Street Paddington Sydney NSW 2021 T 02 9261 3062 F 02 9261 3175 E info@designking.com.au www.designking.com.au ACN 066 321 373	Scale:	Project Address: 2A Allen Avenue Bilgola NSW 2107 Project : Wimbledon House Client: Wimbledon 1963 P/L	Title: SECTION AA Drawing No: DA3-01 Issue: DEVELOPMENT APPLICATION SET Date: 30/11/21	Rev: B
----------------------------	---	--------------------------------------	---	--	--	---------------	---	---	------------------