

This Drawing must not be used for Construction unless signed as Approved

© Copyright - This document is and shall remain the property of C+M Studio Pty Ltd.

C+M Studio Conditions of Use: This Document may only be used for the purpose for which it was commissioned and in accordance with the terms of engagement for the commission.

Project:

Park House Avalon

4 Park Avenue, Avalon Beach

Project number

2020_107

Client:

Eliza & Greg Viney

Drawing Number:

Issue

DA100

Date

12-10-2020

Drawing:

Site Plan + Site Analysis Plan

Scale

1 : 200

Drawn by:


EV

Checked by:

OP




	TIMBER
	TILES
	CLADDING
	STEEL, ALUMINIUM
	GLASS
	CONCRETE
	DEMOLITION

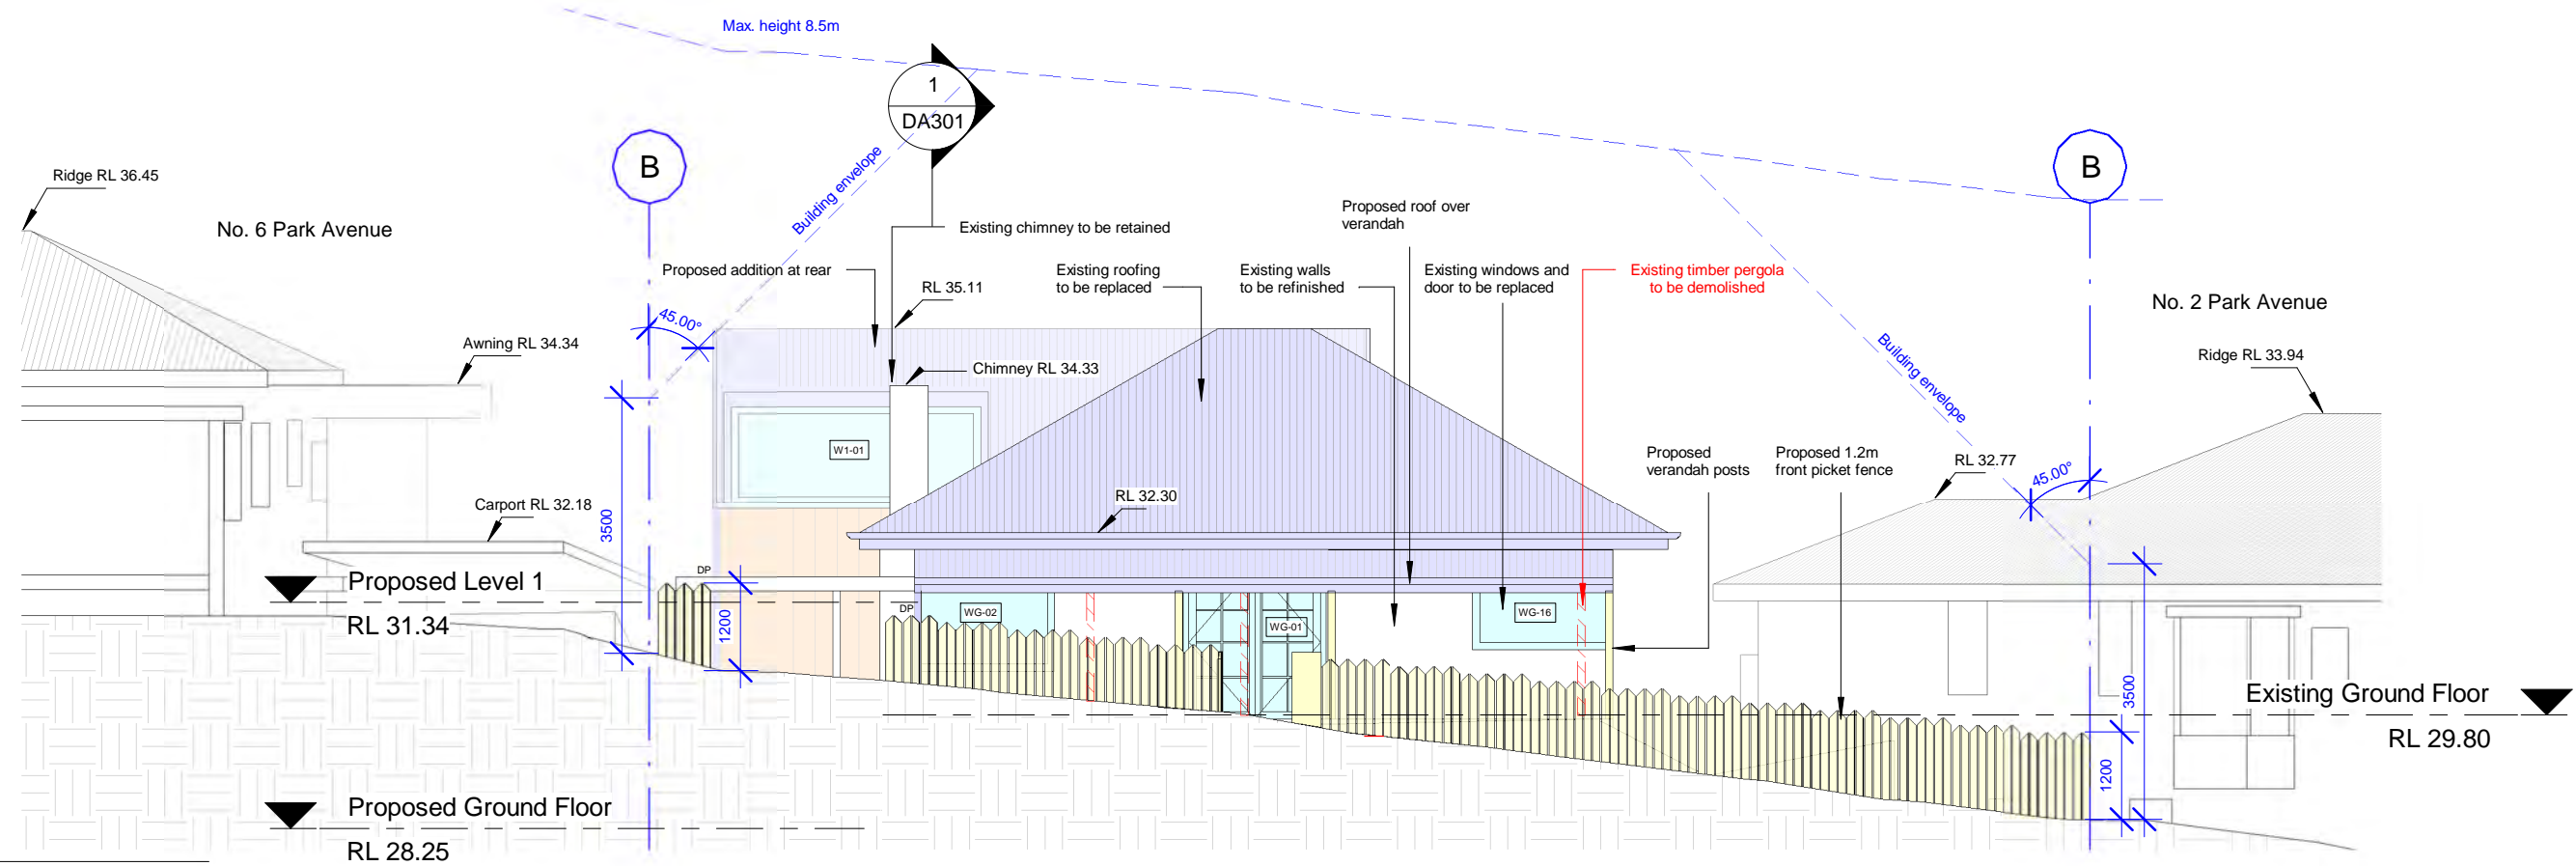

1

1 : 100

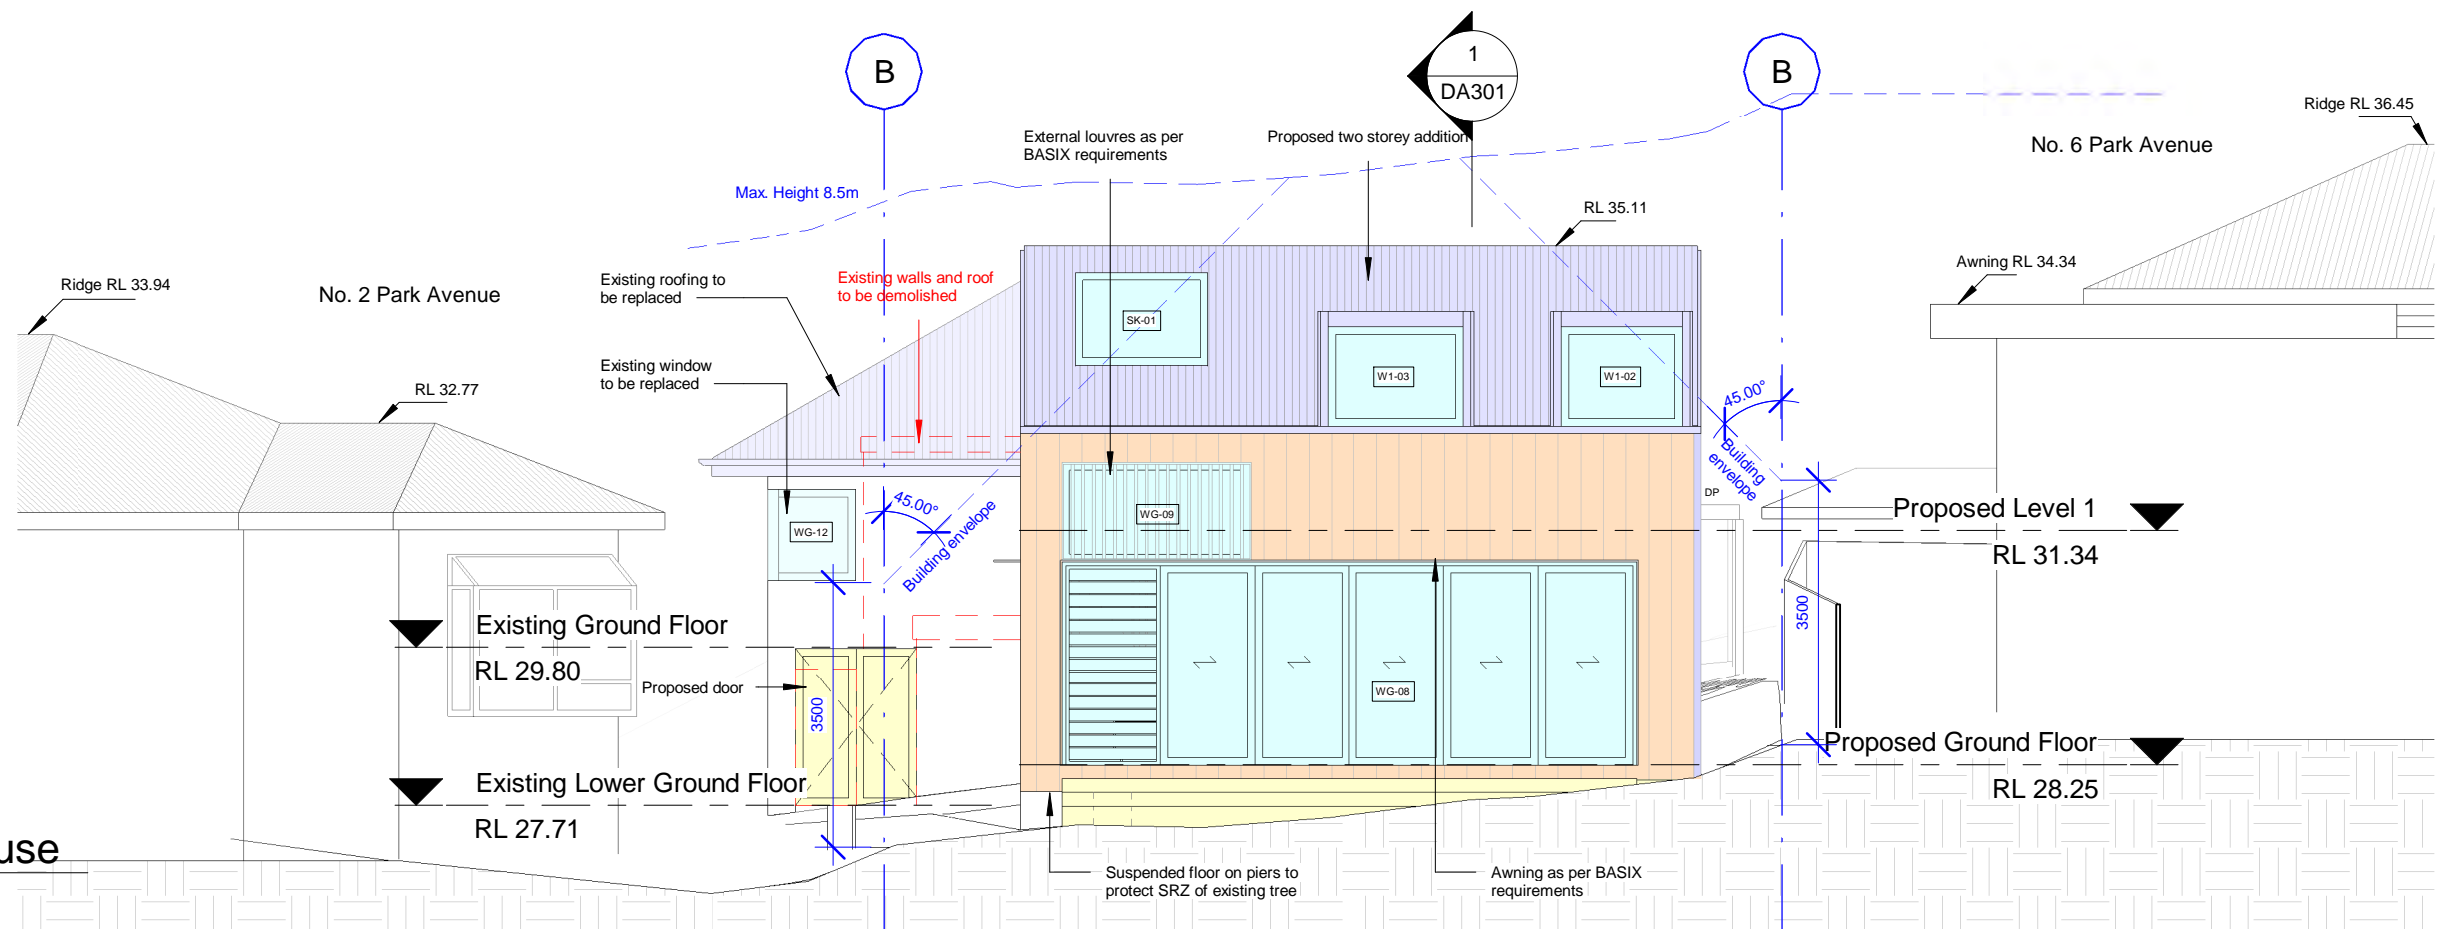

2

1 : 100

C+M Studio Conditions of Use: This Document may only be used for the purpose for which it was commissioned and in accordance with the terms of engagement for the commission.

Project number 2020_107



Date 12-10-2020

Drawn by: EV Checked by: OP

c m

MATERIAL COLOUR KEY

- TIMBER
- TILES
- CLADDING
- STEEL, ALUMINIUM
- GLASS
- CONCRETE
- DEMOLITION

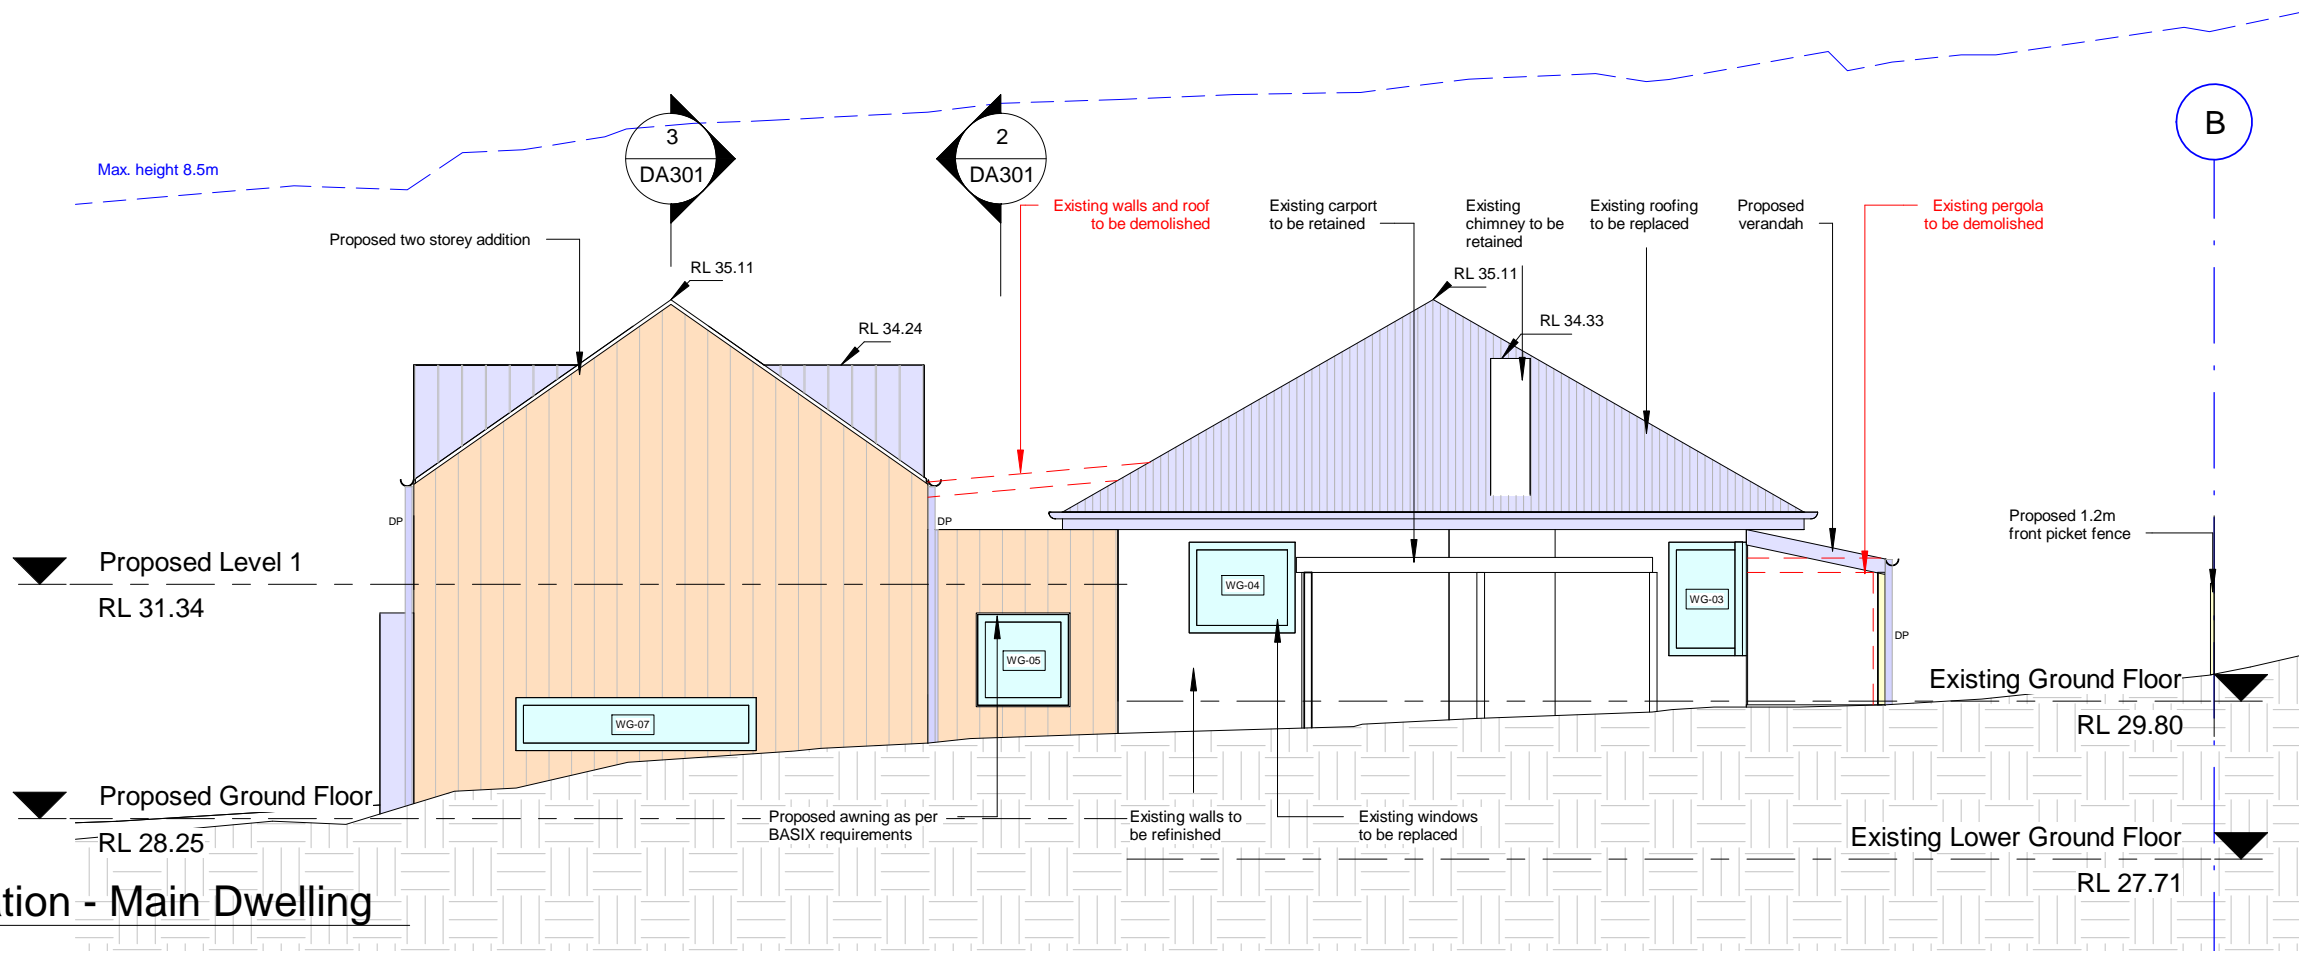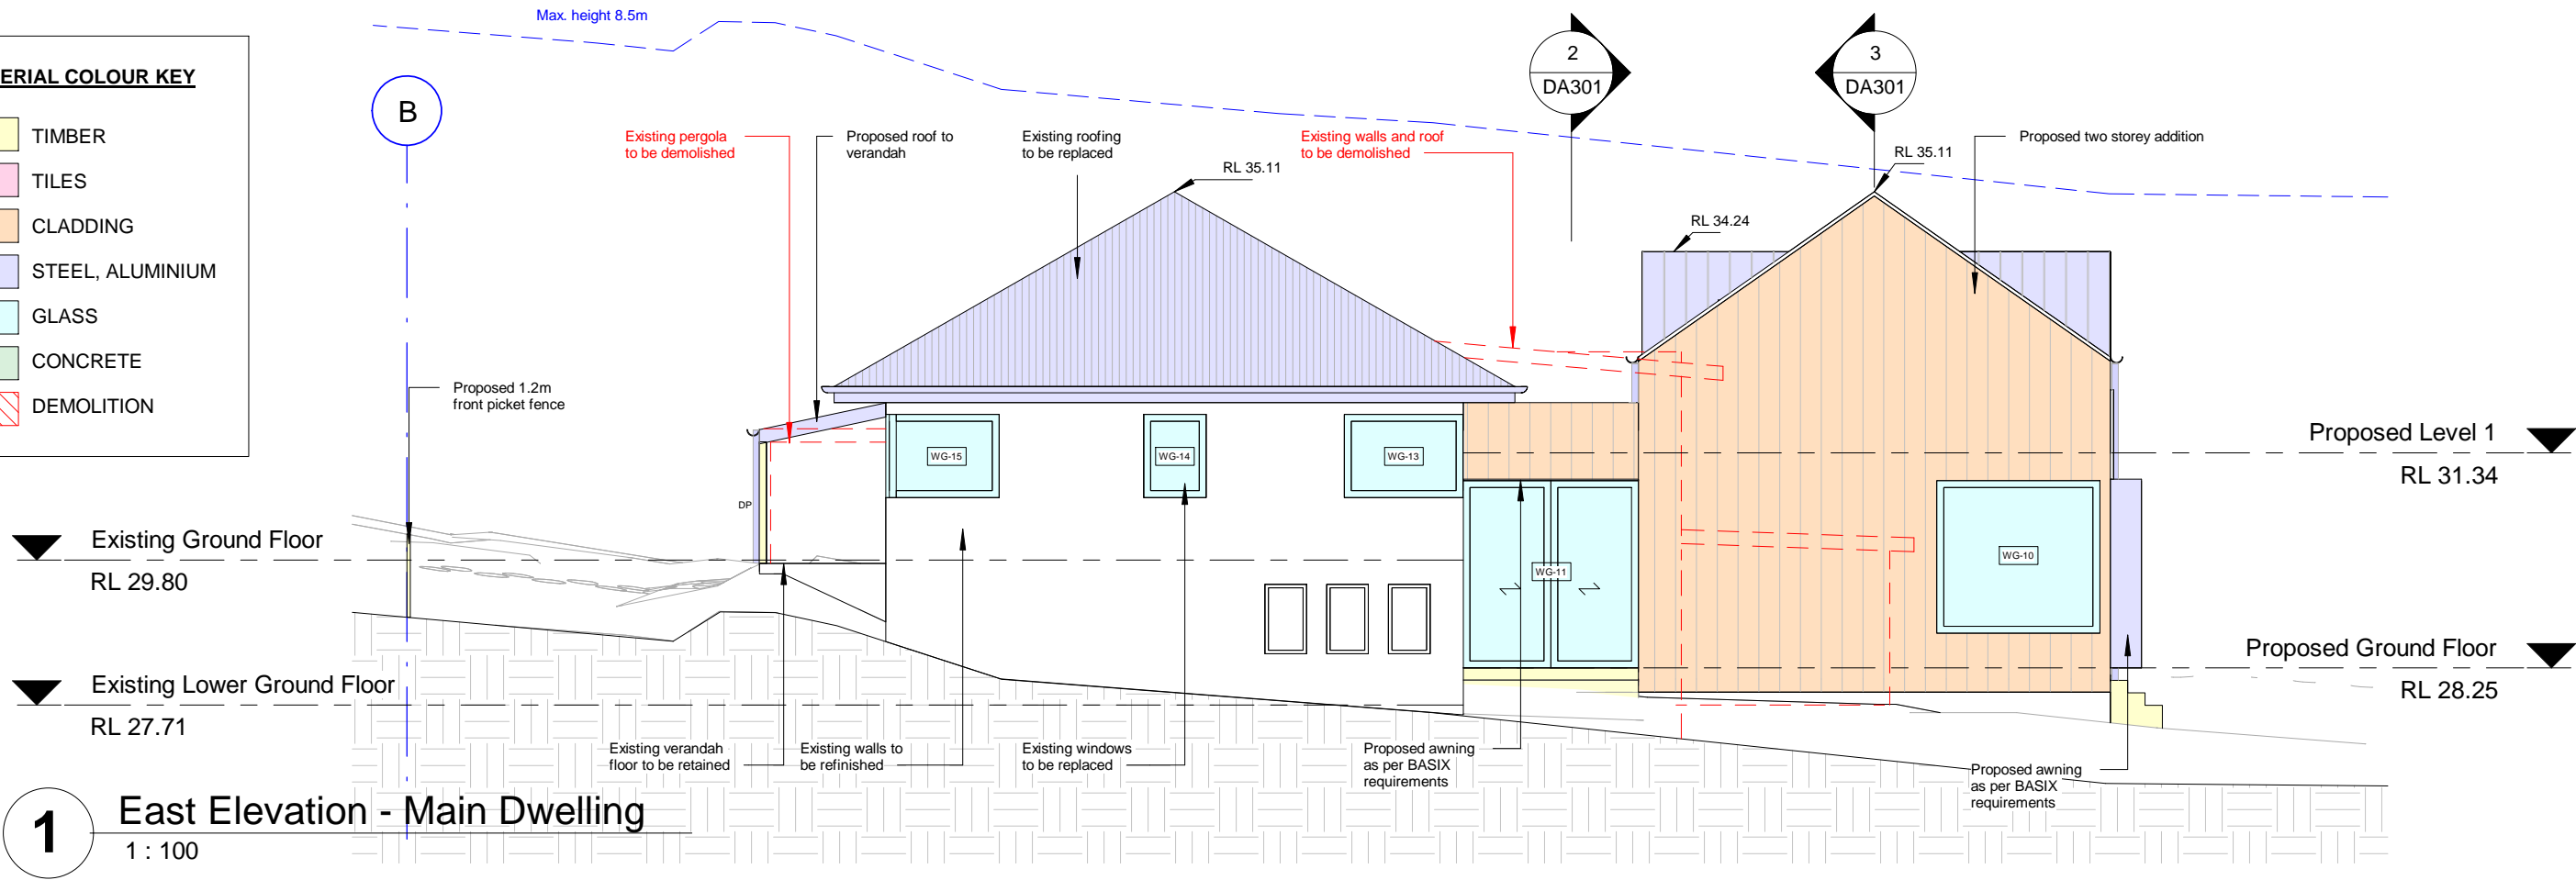

This Drawing must not be used for Construction unless signed as Approved

© Copyright - This document is and shall remain the property of C+M Studio Pty Ltd.

C+M Studio Conditions of Use: This Document may only be used for the purpose for which it was commissioned and in accordance with the terms of engagement for the commission.

Project:

Park House Avalon

4 Park Avenue, Avalon Beach

Project number

2020_107

Client:

Eliza & Greg Viney

Drawing Number:

Issue

DA202

Date

12-10-2020

Drawing:

Side Elevations

Scale

1 : 100

Drawn by:





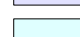
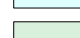

EV


Checked by:

OP


c m

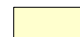MATERIAL COLOUR KEY


	TIMBER
	TILES
	CLADDING
	STEEL, ALUMINIUM
	GLASS
	CONCRETE
	DEMOLITION

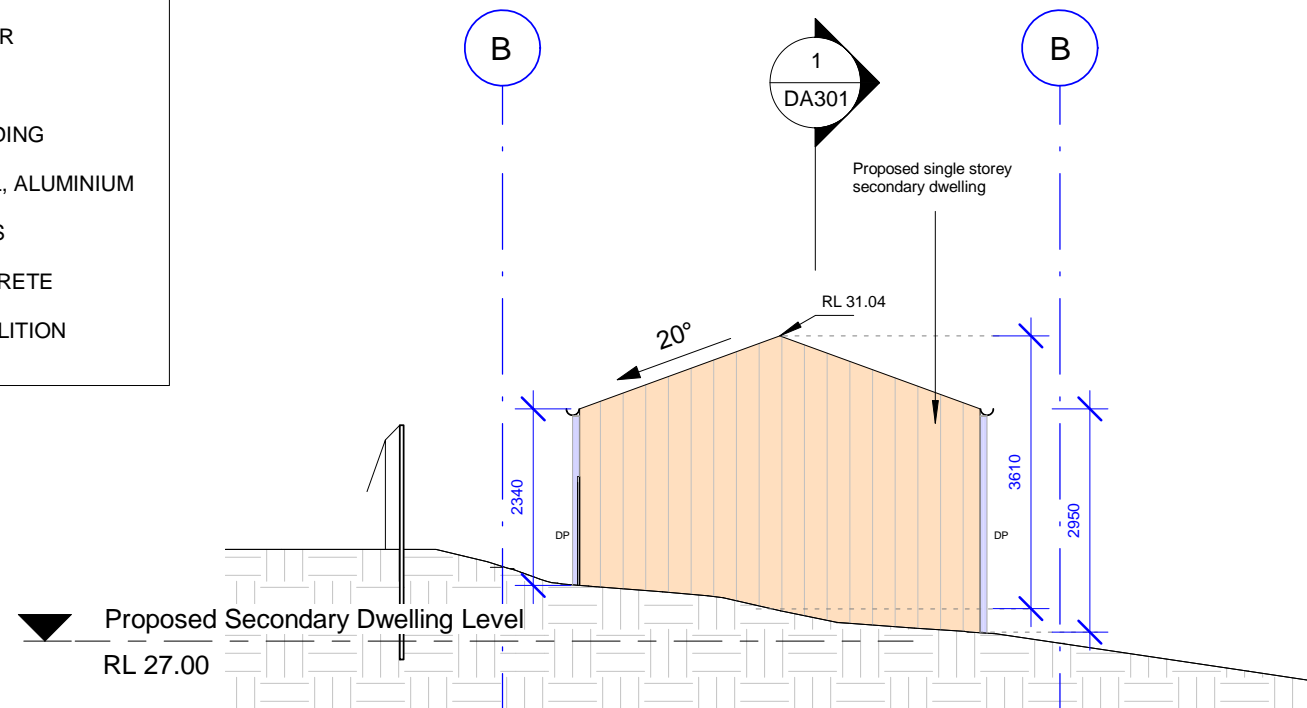


1 South Elevation
1 : 100

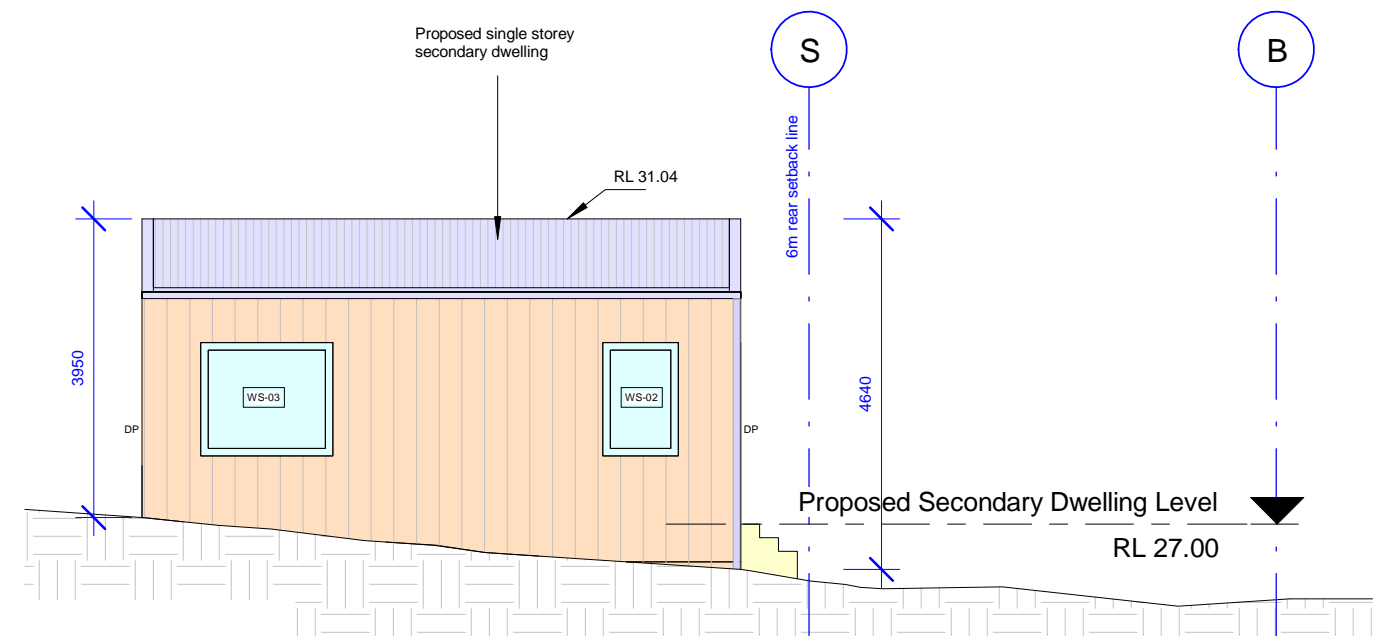

3 East Elevation
1 : 100

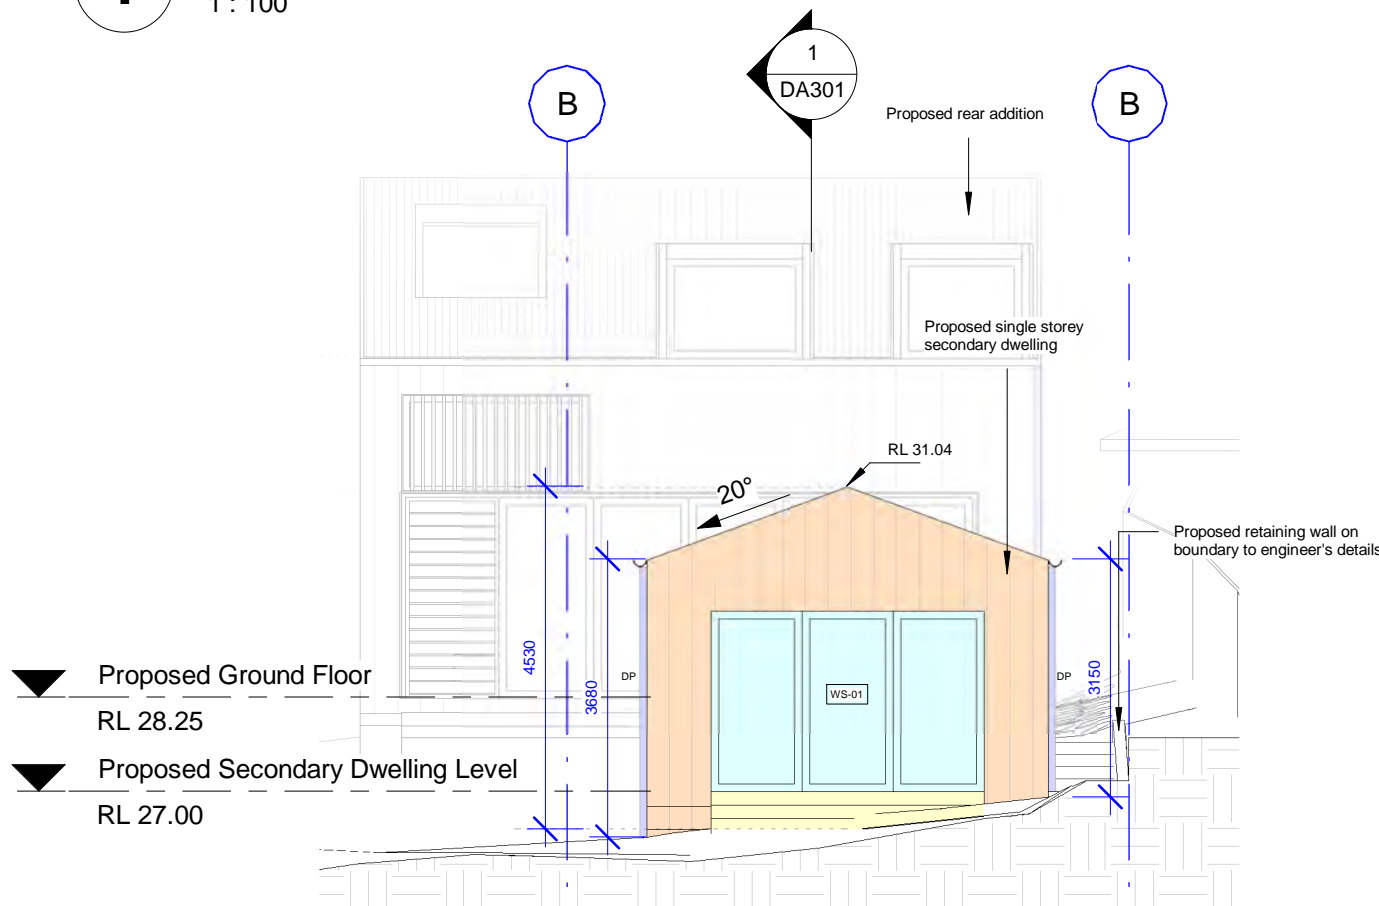

2 North Elevation
1 : 100

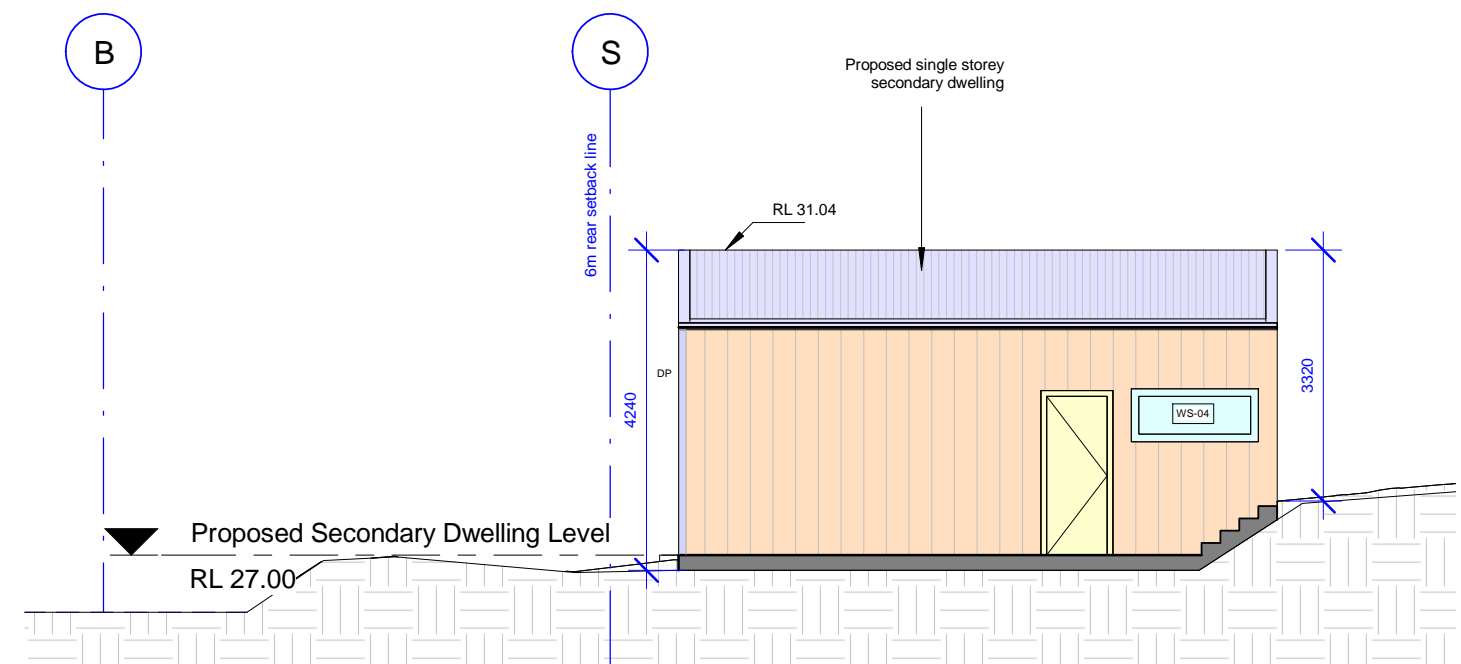

4 West Elevation
1 : 100

This Drawing must not be used for Construction unless signed as Approved

© Copyright - This document is and shall remain the property of C+M Studio Pty Ltd.

C+M Studio Conditions of Use: This Document may only be used for the purpose for which it was commissioned and in accordance with the terms of engagement for the commission.

Project:

Park House Avalon

4 Park Avenue, Avalon Beach

Project number

2020_107

Client:

Eliza & Greg Viney

Drawing Number: Issue

DA203

Date

12-10-2020

Drawing:

Secondary Dwelling Elevations

Scale 1 : 100

Drawn by: EV Checked by: OP

c m