
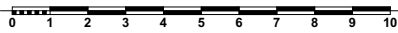
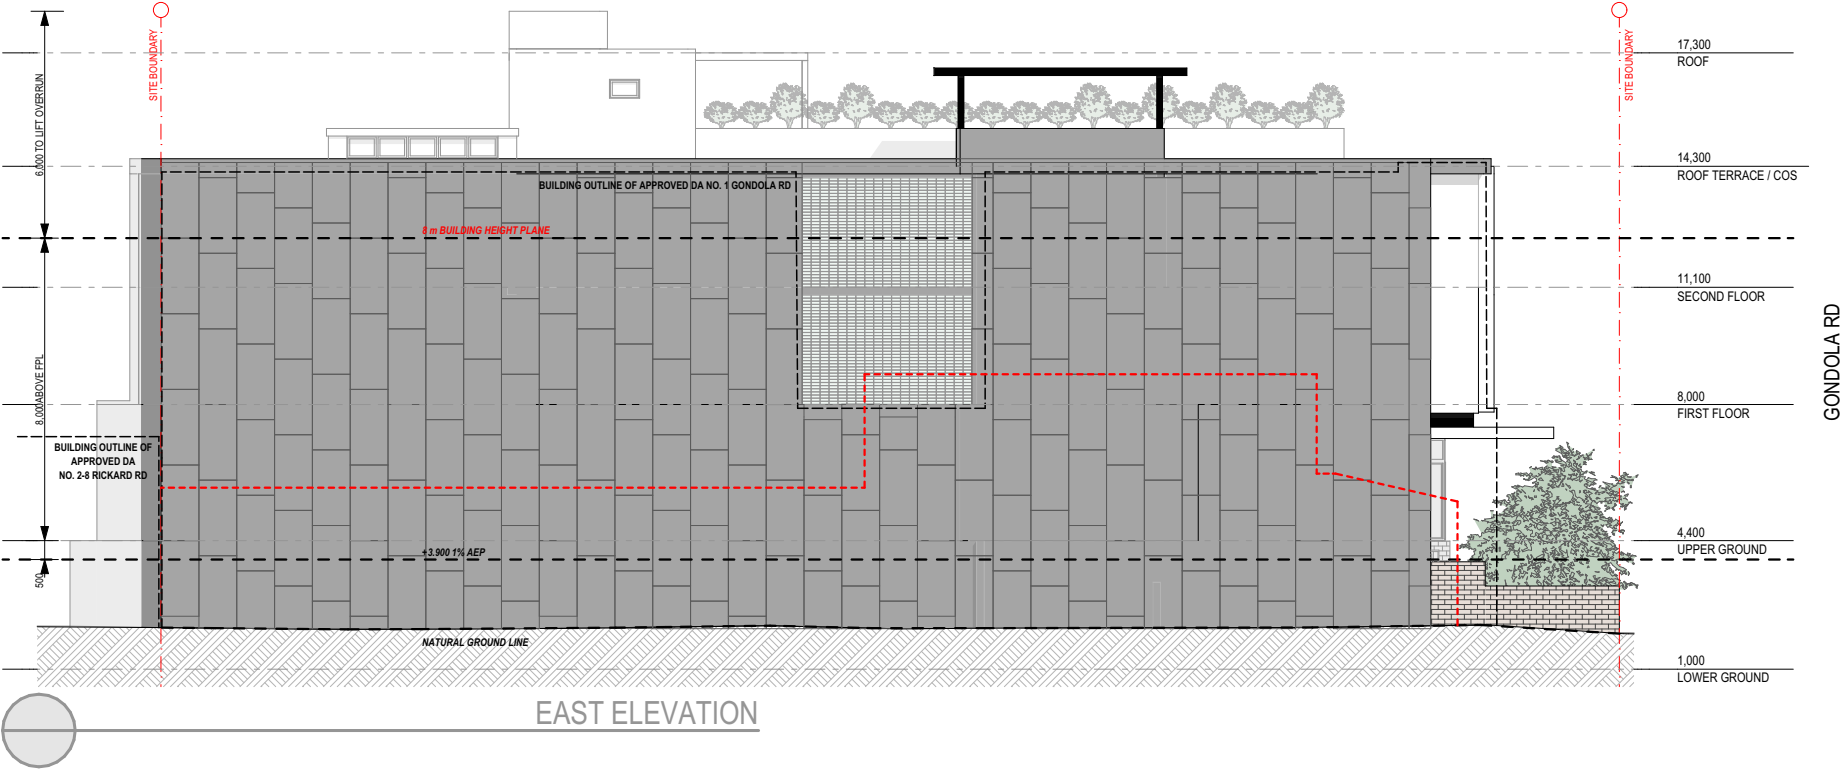


LEGEND

- SITE BOUNDARY
- EXISTING BLDG

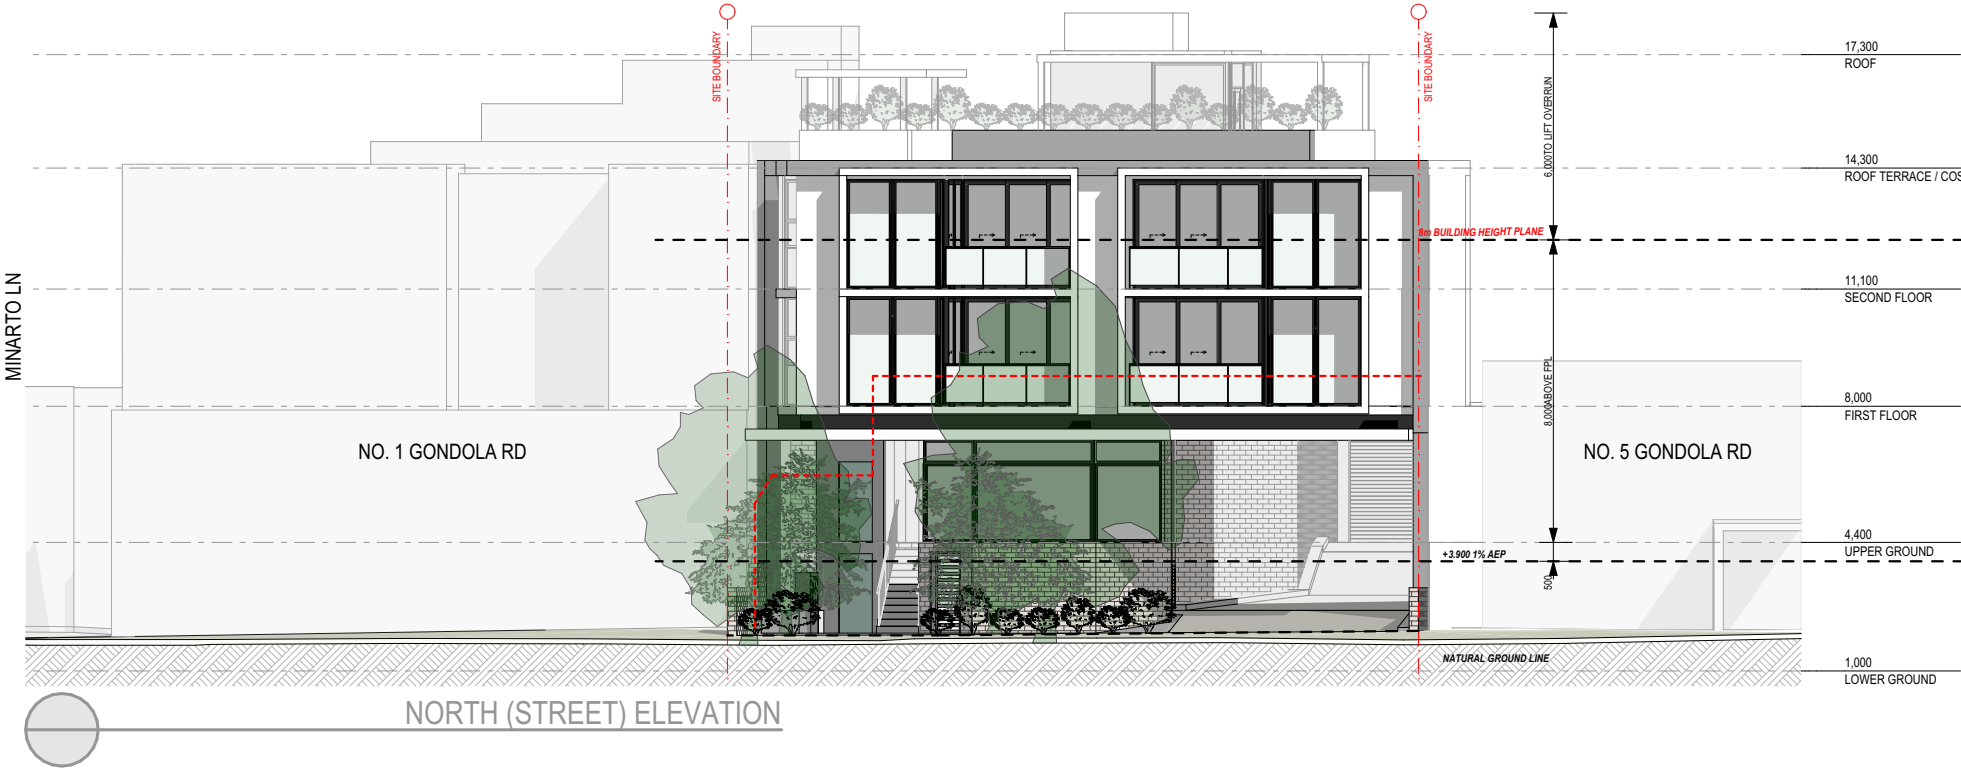

mackenzie  
architects  
international

Pacific Hwy, Gordon 2072  
Phone: (02) 9967 9966  
Fax: (02) 9967 9977  
info@maininternational.com.au  
www.maininternational.com.au

Nominated Architect No.6033  
ABN 78 091 101 201  
ACN 091107201

STATUS:  
#Project Status  
LEGEND  
DO NOT SCALE DRAWINGS  
VERIFY ALL DIMENSIONS ON SITE BEFORE COMMENCING WORK  
COPYRIGHT  
Mackenzie Architects International is the owner of the copyright subsisting in these drawings,  
plans, designs and specifications. They must not be used, reproduced or copied in whole or part  
without prior written consent of Mackenzie Architects International.




AMENDMENTS			
REV	STATUS	BY	DATE
A	DA	AM	18/05/2022

PROJECT NORTH  
PROJECT  
Development Application  
3 GONDOLA RD  
NORTH NARRABEEN  
NSW 2101, AUSTRALIA

DRAWING:  
STREET + EAST ELEVATIONS  
SCALE:  
1:200@A3  
DRAWING NO.:  
A2000  
ISSUE:  
A  
Copyright Mackenzie Architects International. All rights reserved

LEGEND

- SITE BOUNDARY  
--- EXISTING BLDG

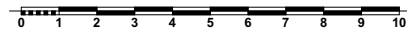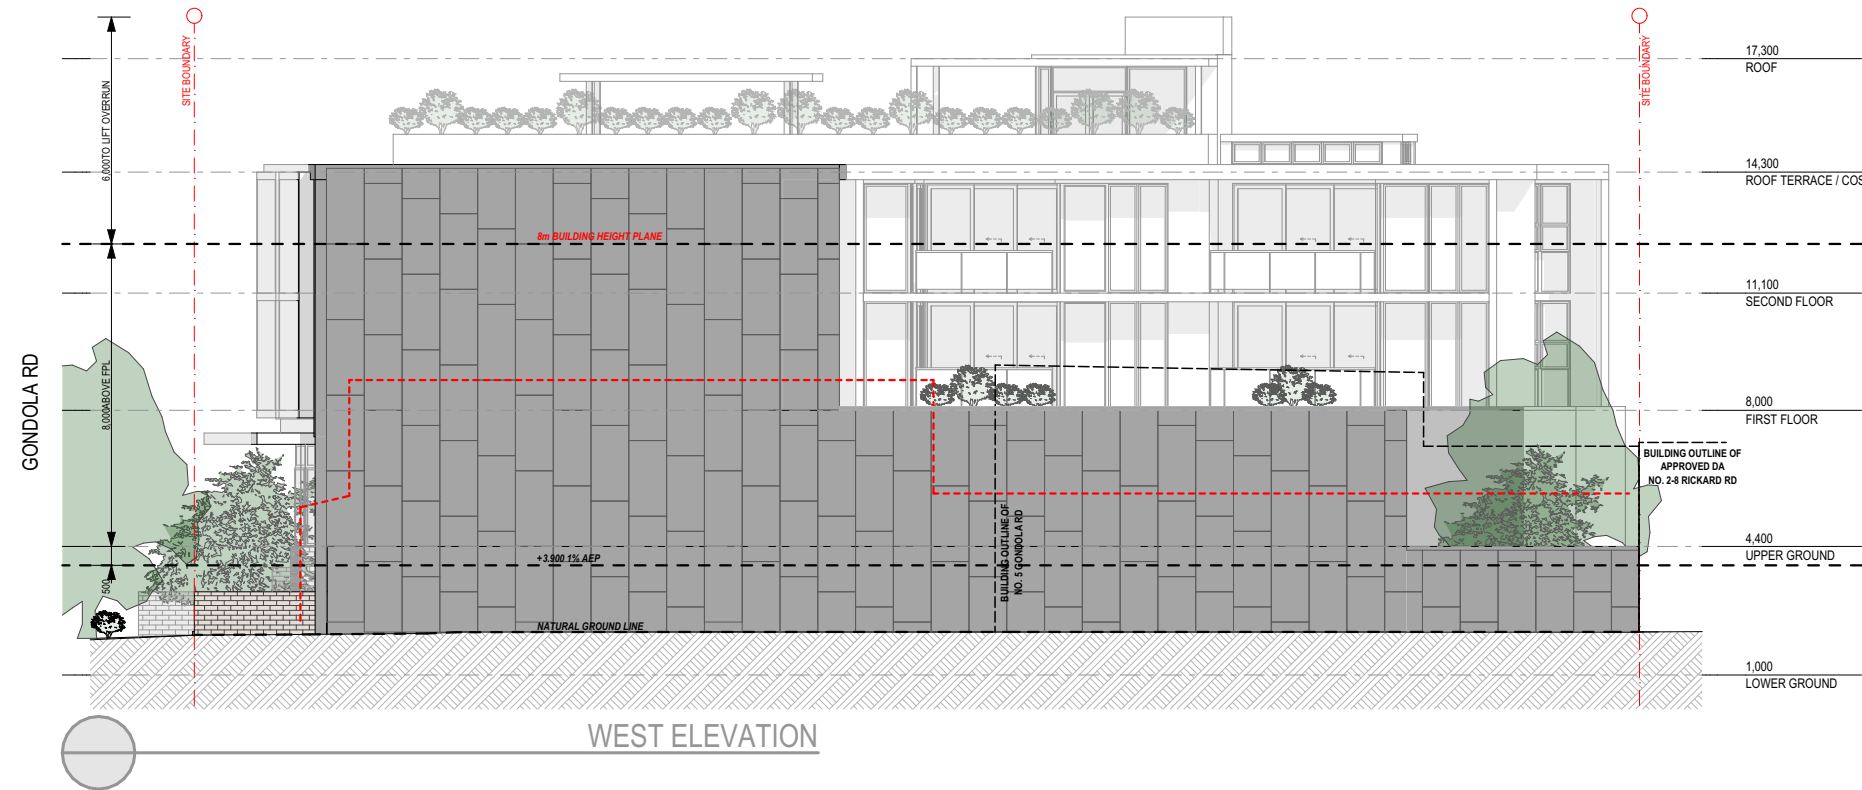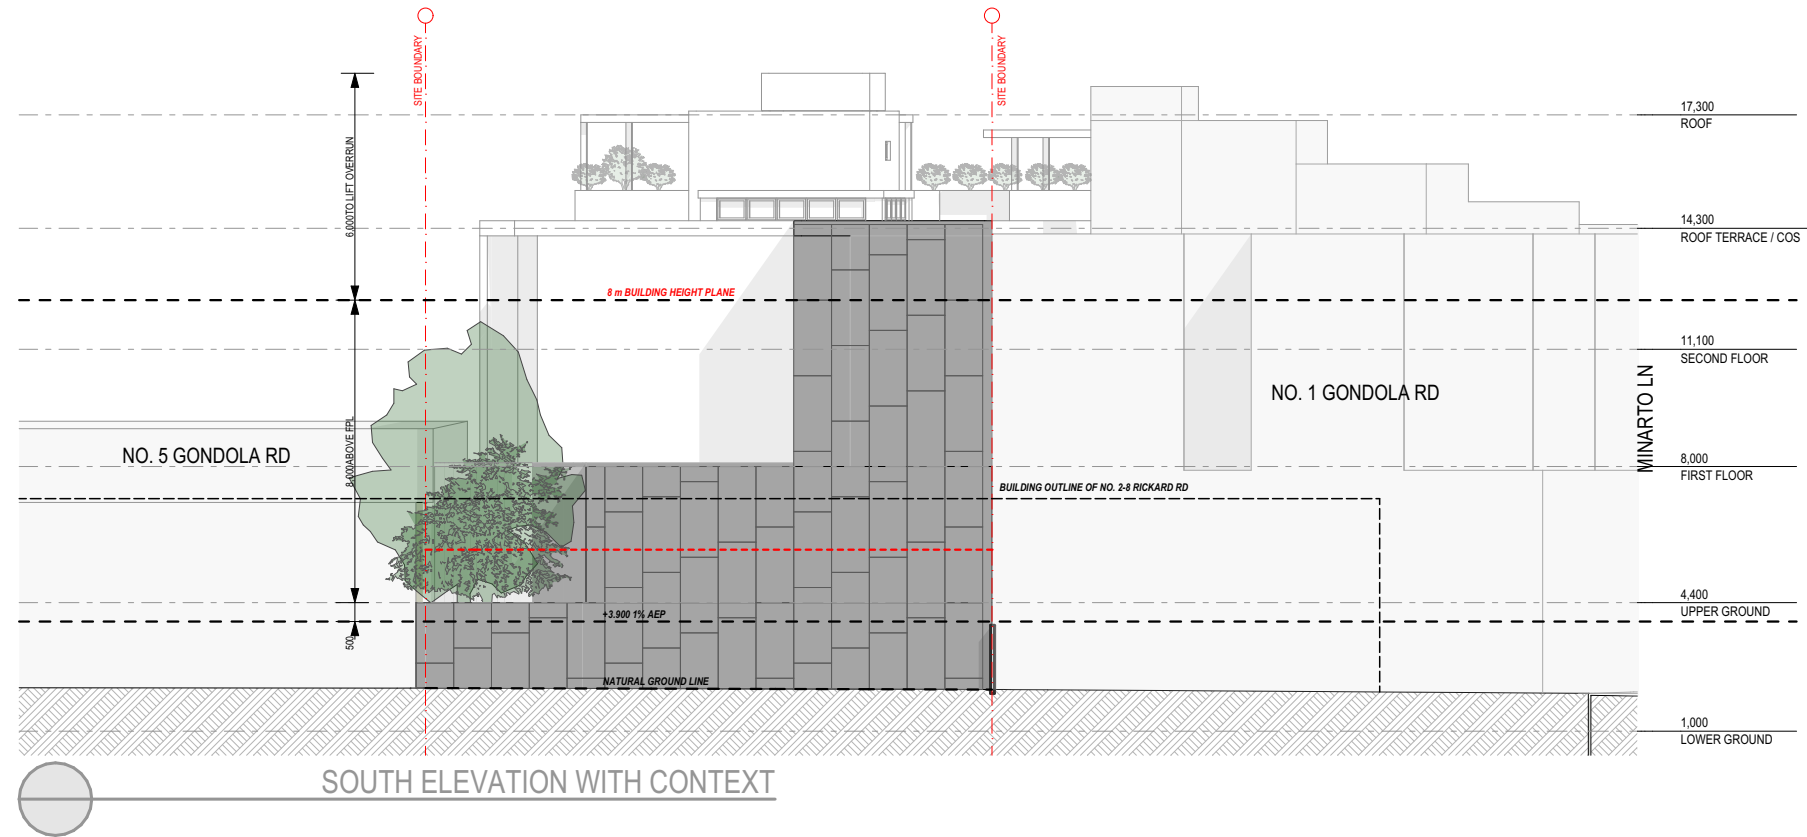

mackenzie  
architects  
international

Pacific Hwy, Gordon 2072  
Phone: (02) 9967 9966  
Fax: (02) 9967 9977  
info@maininternational.com.au  
www.maininternational.com.au

Nominated Architect No.6033  
ABN 78 091 107 201  
ACN 091107201

STATUS:  
#Project Status  
LEGEND  
DO NOT SCALE DRAWINGS  
VERIFY ALL DIMENSIONS ON SITE BEFORE COMMENCING WORK  
COPYRIGHT  
Mackenzie Architects International is the owner of the copyright subsisting in these drawings,  
plans, designs and specifications. They must not be used, reproduced or copied in whole or part  
without prior written consent of Mackenzie Architects International.



AMENDMENTS			
REV	STATUS	BY	DATE
A	DA	AM	18/05/2022

PROJECT NORTH  
PROJECT  
Development Application  
3 GONDOLA RD  
NORTH NARRABEEN  
NSW 2101, AUSTRALIA

DRAWING:  
SOUTH + WEST ELEVATIONS  
SCALE:  
1:200@A3  
DRAWING NO.:  
A2001  
ISSUE:  
A  
Copyright Mackenzie Architects International. All rights reserved

LEGEND

- - - - - SITE BOUNDARY
- - - - - EXISTING BLDG

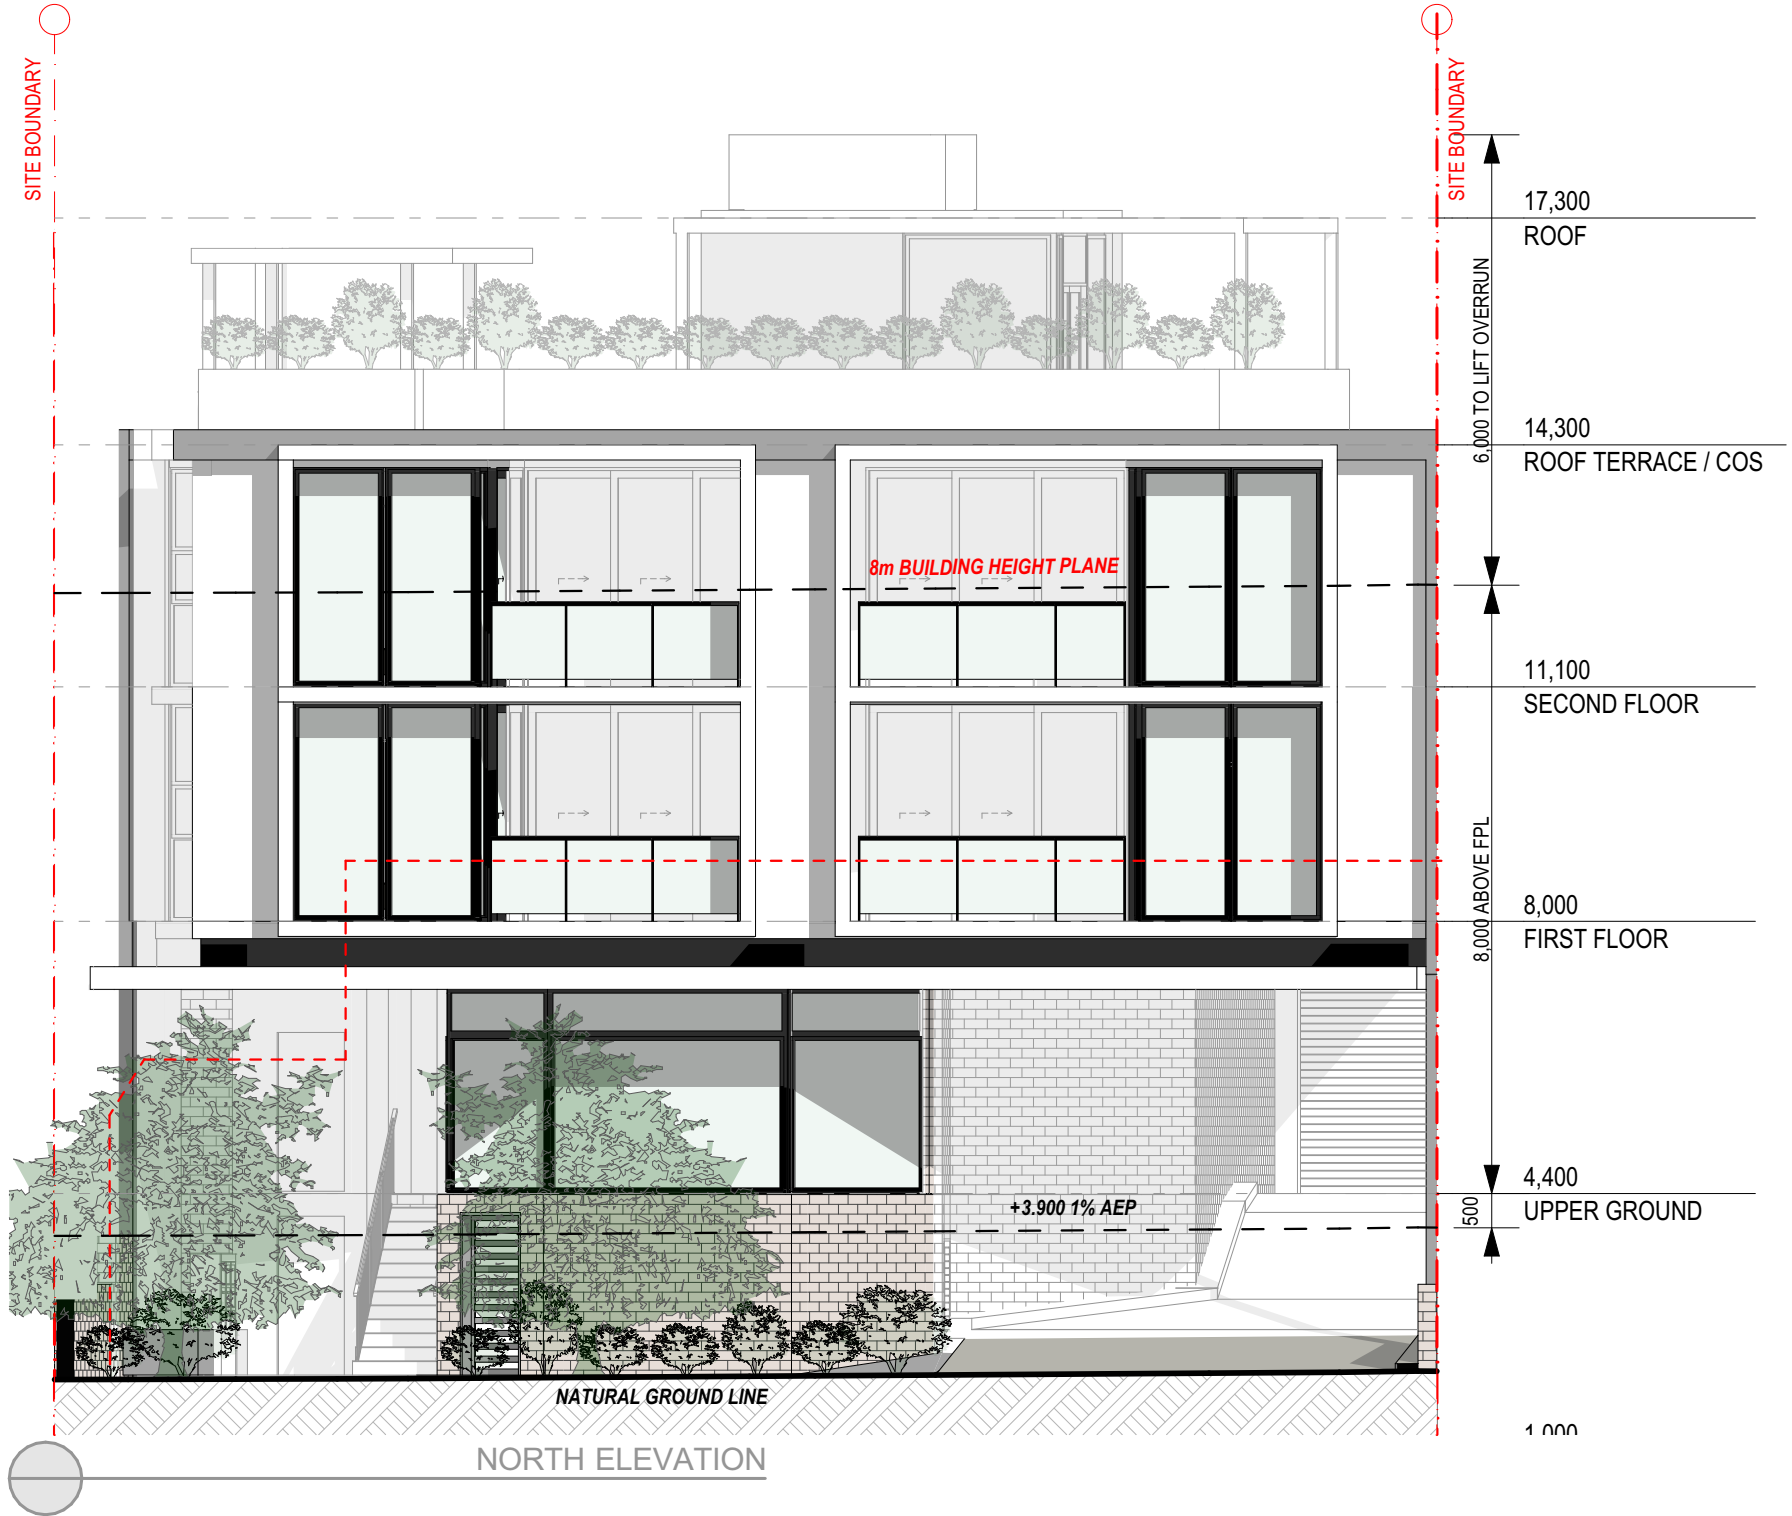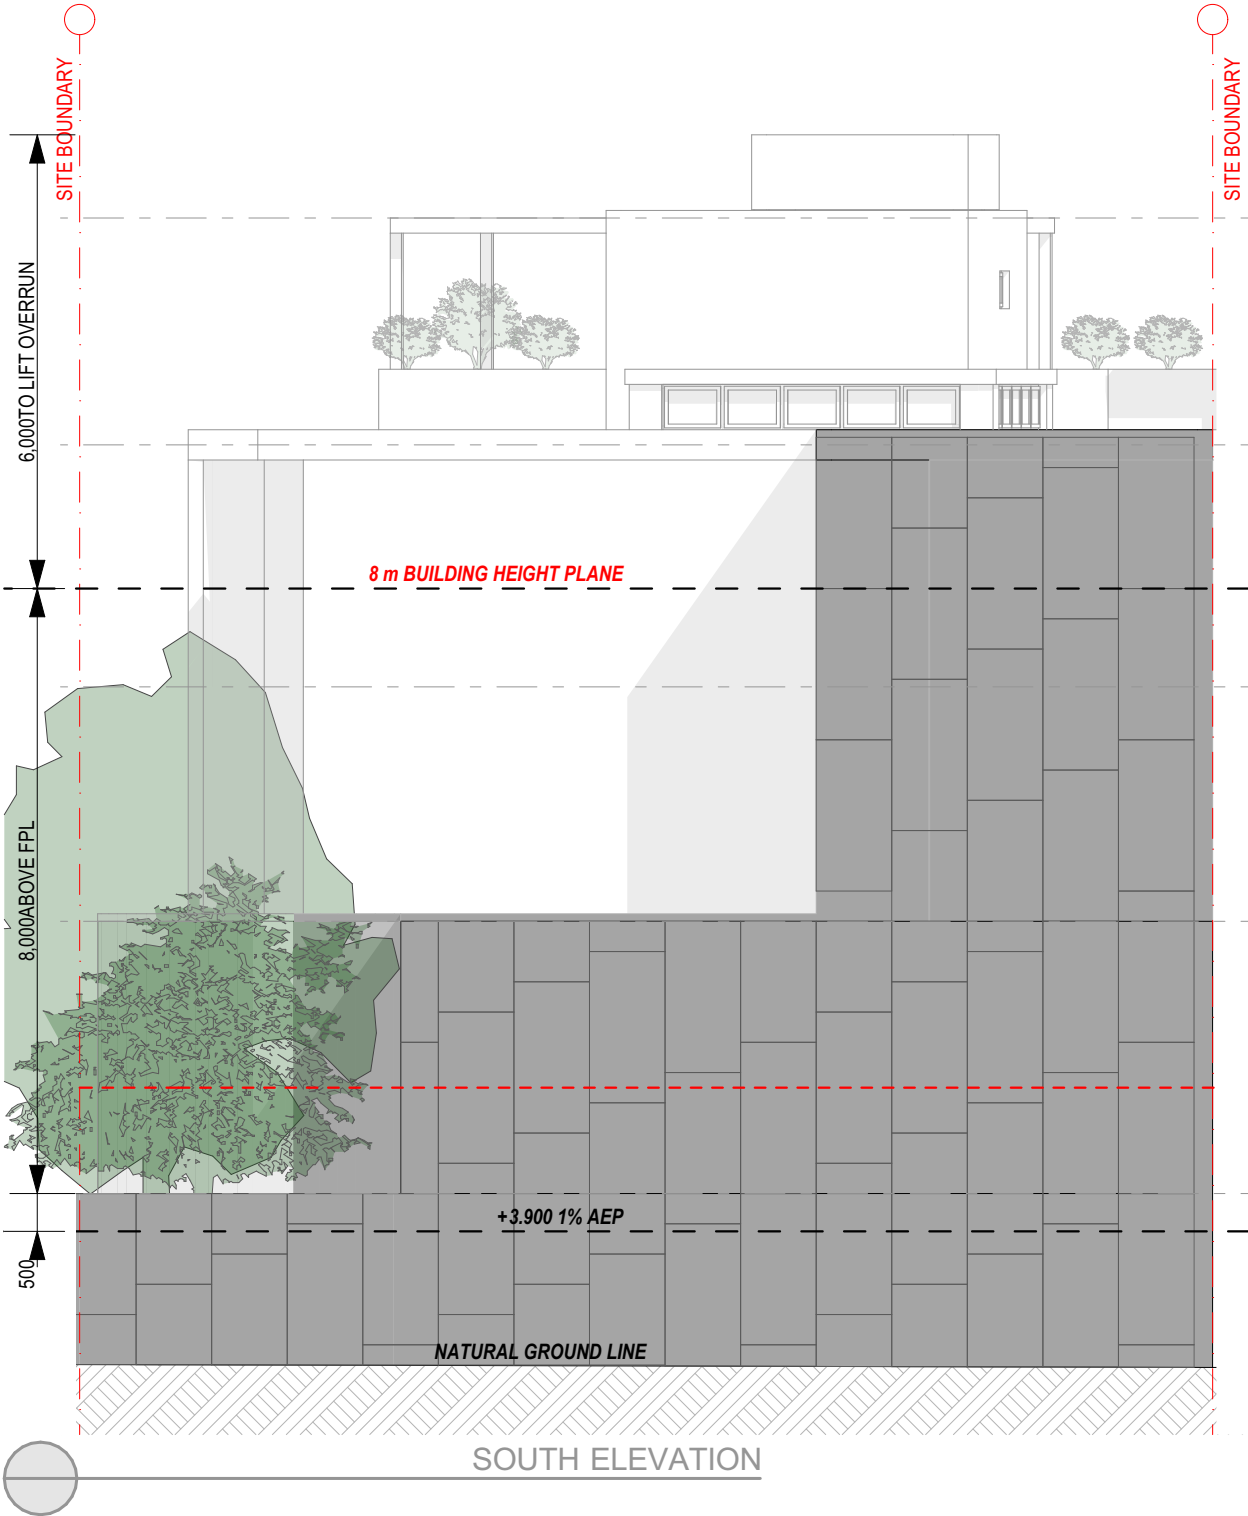

mackenzie  
architects  
international

Pacific Hwy, Gordon 2072  
Phone: (02) 9967 9966  
Fax: (02) 9967 9977  
info@maininternational.com.au  
www.maininternational.com.au



Nominated Architect No.6033  
ABN 78 091 107 201  
ACN 091107201

STATUS:  
#Project Status  
LEGEND  
DO NOT SCALE DRAWINGS  
VERIFY ALL DIMENSIONS ON SITE BEFORE COMMENCING WORK  
COPYRIGHT  
Mackenzie Architects International is the owner of the copyright subsisting in these drawings,  
plans, designs and specifications. They must not be used, reproduced or copied in whole or part  
without prior written consent of Mackenzie Architects International.

AMENDMENTS			
REV	STATUS	BY	DATE
A			18/05/2022

PROJECT NORTH  
PROJECT  
Development Application  
3 GONDOLA RD  
NORTH NARRABEEN  
NSW 2101, AUSTRALIA

DRAWING:  
NORTH + SOUTH ELEVATIONS  
SCALE:  
1:100@A3  
DRAWING NO.:  
A2002  
ISSUE:  
A  
Copyright Mackenzie Architects International. All rights reserved

 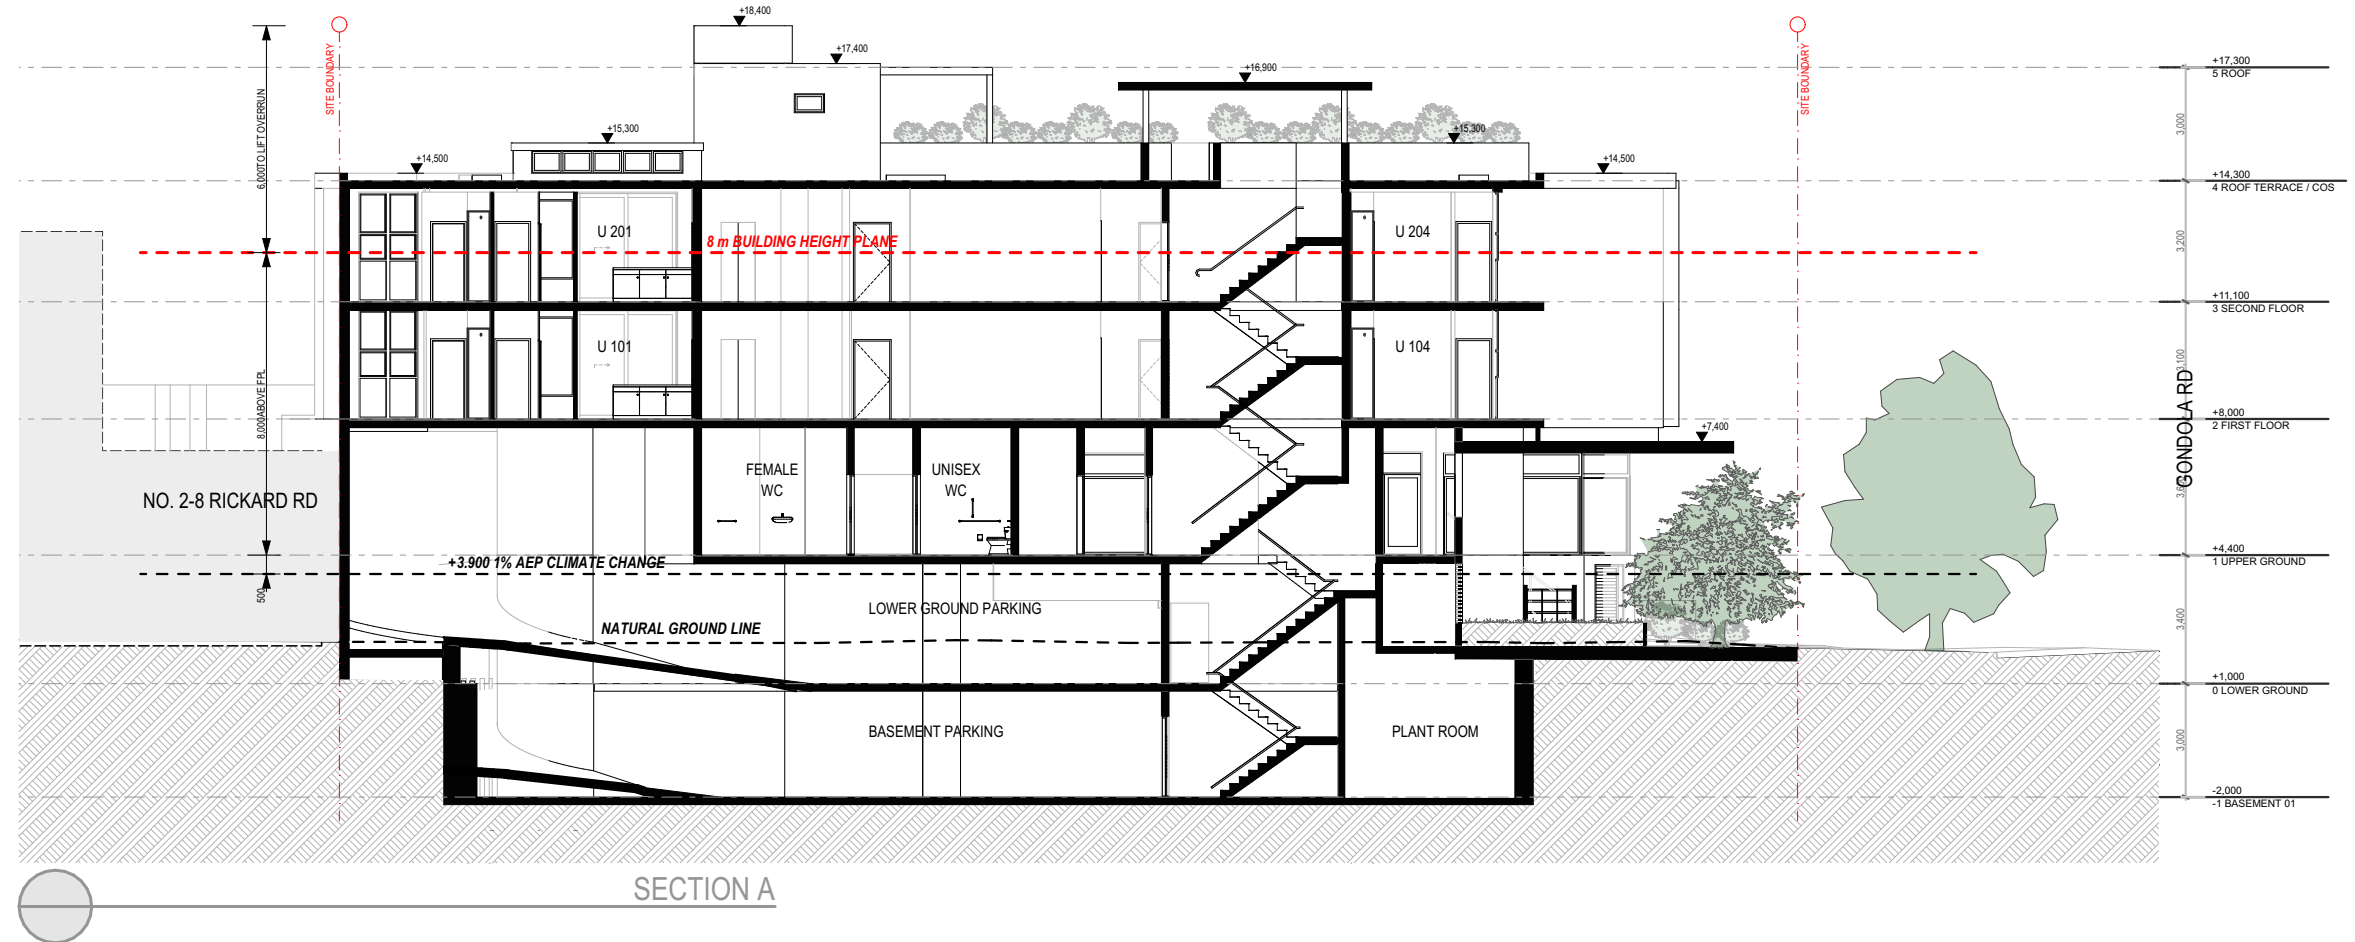

mackenzie  
architects  
international

Pacific Hwy, Gordon 2072  
Phone: (02) 9967 9966  
Fax: (02) 9967 9977  
info@maininternational.com.au  
www.maininternational.com.au

Nominated Architect No.6033  
ABN 78 091 101 201  
ACN 091107201

STATUS:  
#Project Status  
LEGEND  
DO NOT SCALE DRAWINGS  
VERIFY ALL DIMENSIONS ON SITE BEFORE COMMENCING WORK  
COPYRIGHT  
Mackenzie Architects International is the owner of the copyright subsisting in these drawings,  
plans, designs and specifications. They must not be used, reproduced or copied in whole or part  
without prior written consent of Mackenzie Architects International.

AMENDMENTS			
REV	STATUS	BY	DATE
A	DA	AM	18/05/2022

PROJECT NORTH  
PROJECT  
Development Application  
3 GONDOLA RD  
NORTH NARRABEEN  
NSW 2101, AUSTRALIA

DRAWING: SECTION A		
SCALE: 1:200@A3	DRAWING NO.: A2100	ISSUE: A
Copyright Mackenzie Architects International. All rights reserved		



Pacific Hwy, Gordon 2072  
Phone: (02) 9967 9966  
Fax: (02) 9967 9977  
info@mainternational.com.au  
www.mainternational.com.au



**STATUS:**  
#Project Status

**LEGEND**  
DO NOT SCALE DRAWINGS  
VERIFY ALL DIMENSIONS ON SITE BEFORE COMMENCING WORK

**COPYRIGHT**  
Mackenzie Architects International is the owner of the copyright subsisting in these drawings, designs and specifications. They must not be used, reproduced or copied in whole or in part without prior written consent of Mackenzie Architects International.

PROJECT NORTH	PROJECT Development Application <b>3 GONDOLA RD NORTH NARRABEEN NSW 2101, AUSTRALIA</b>
---------------	---

DRAWING:		
<b>SECTION B</b>		
SCALE:	DRAWING NO.:	ISSUE:
1:200@A3	<b>A2101</b>	<b>A</b>
Copyright Mackenzie Architects International. All rights reserved		

 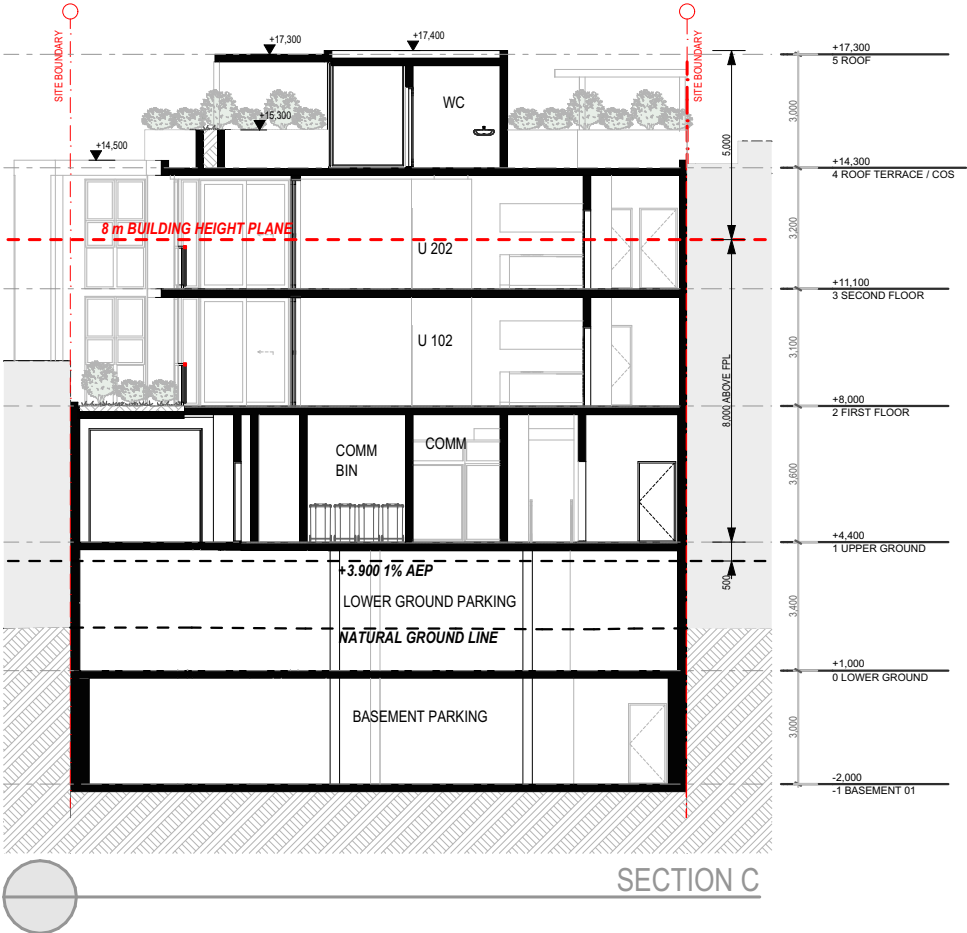

mackenzie  
architects  
international

Pacific Hwy, Gordon 2072  
Phone: (02) 9967 9966  
Fax: (02) 9967 9977  
info@maininternational.com.au  
www.maininternational.com.au

Nominated Architect No.6033  
ABN 78 091 101 201  
ACN 091107201

**STATUS:**  
#Project Status  
**LEGEND**  
DO NOT SCALE DRAWINGS  
VERIFY ALL DIMENSIONS ON SITE BEFORE COMMENCING WORK  
**COPYRIGHT**  
Mackenzie Architects International is the owner of the copyright subsisting in these drawings, plans, designs and specifications. They must not be used, reproduced or copied in whole or part without prior written consent of Mackenzie Architects International.

AMENDMENTS			
REV	STATUS	BY	DATE
A	DA	AM	18/05/2022

PROJECT NORTH  
PROJECT  
Development Application  
3 GONDOLA RD  
NORTH NARRABEEN  
NSW 2101, AUSTRALIA

DRAWING:  
**SECTION C**  
SCALE:  
1:200@A3  
DRAWING NO.:  
**A2102**  
ISSUE:  
**A**  
Copyright Mackenzie Architects International. All rights reserved