


XX OR XXX-XX STANDARD NOTE TAG:
REFER TO DRAWING 00.0011 FOR SPECIFIC NOTE. FINISHES TAG:
REFER TO FINISHES SCHEDULE BOOKLET XXXXX XXXX PACKAGE SPECIFIC TAGS, SYMBOLS AND GRAPHICS ZONE PLAN NUMBERING CONVENTION

C 28/10/2024 MH SG DEVELOPMENT APPLICATION
3 04/10/2024 MM HW UPDATED FOR DEVELOPMENT APPLICATION
A 03/10/2024 MM NS ISSUE FOR DEVELOPMENT APPLICATION SITE ADDRESS : 145 OLD PITTWATER ROAD, BROOKVALE NSW 2100

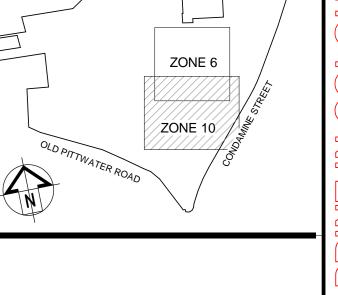

SCENTRE GROUP Scentre Design & Construction
"people protecting people"



SCENTRE GROUP

Scentre Design and Construction Pty Limited 85 Castlereagh Street. Sydney NSW 2000 Phone (02) 9358 7000 Fax (02) 9028 8500 GPO Box 4004 Sydney NSW 2001 ACN 000 267 265

**AVAC SEWER PUMP** REPLACEMENT

**DEMOLITION SCOPE** 

As indicated 0 10 20 30 40 50 Project No.

SDC-ARC-42.0001 C

C130139 30/10/2024 5:35:12 PM

CAD Filename - C:\Users\mhinden\Documents\SDC\_WR\_C130139\_SHEETS\_RVT20\_mhindenGRXLZ.rvt



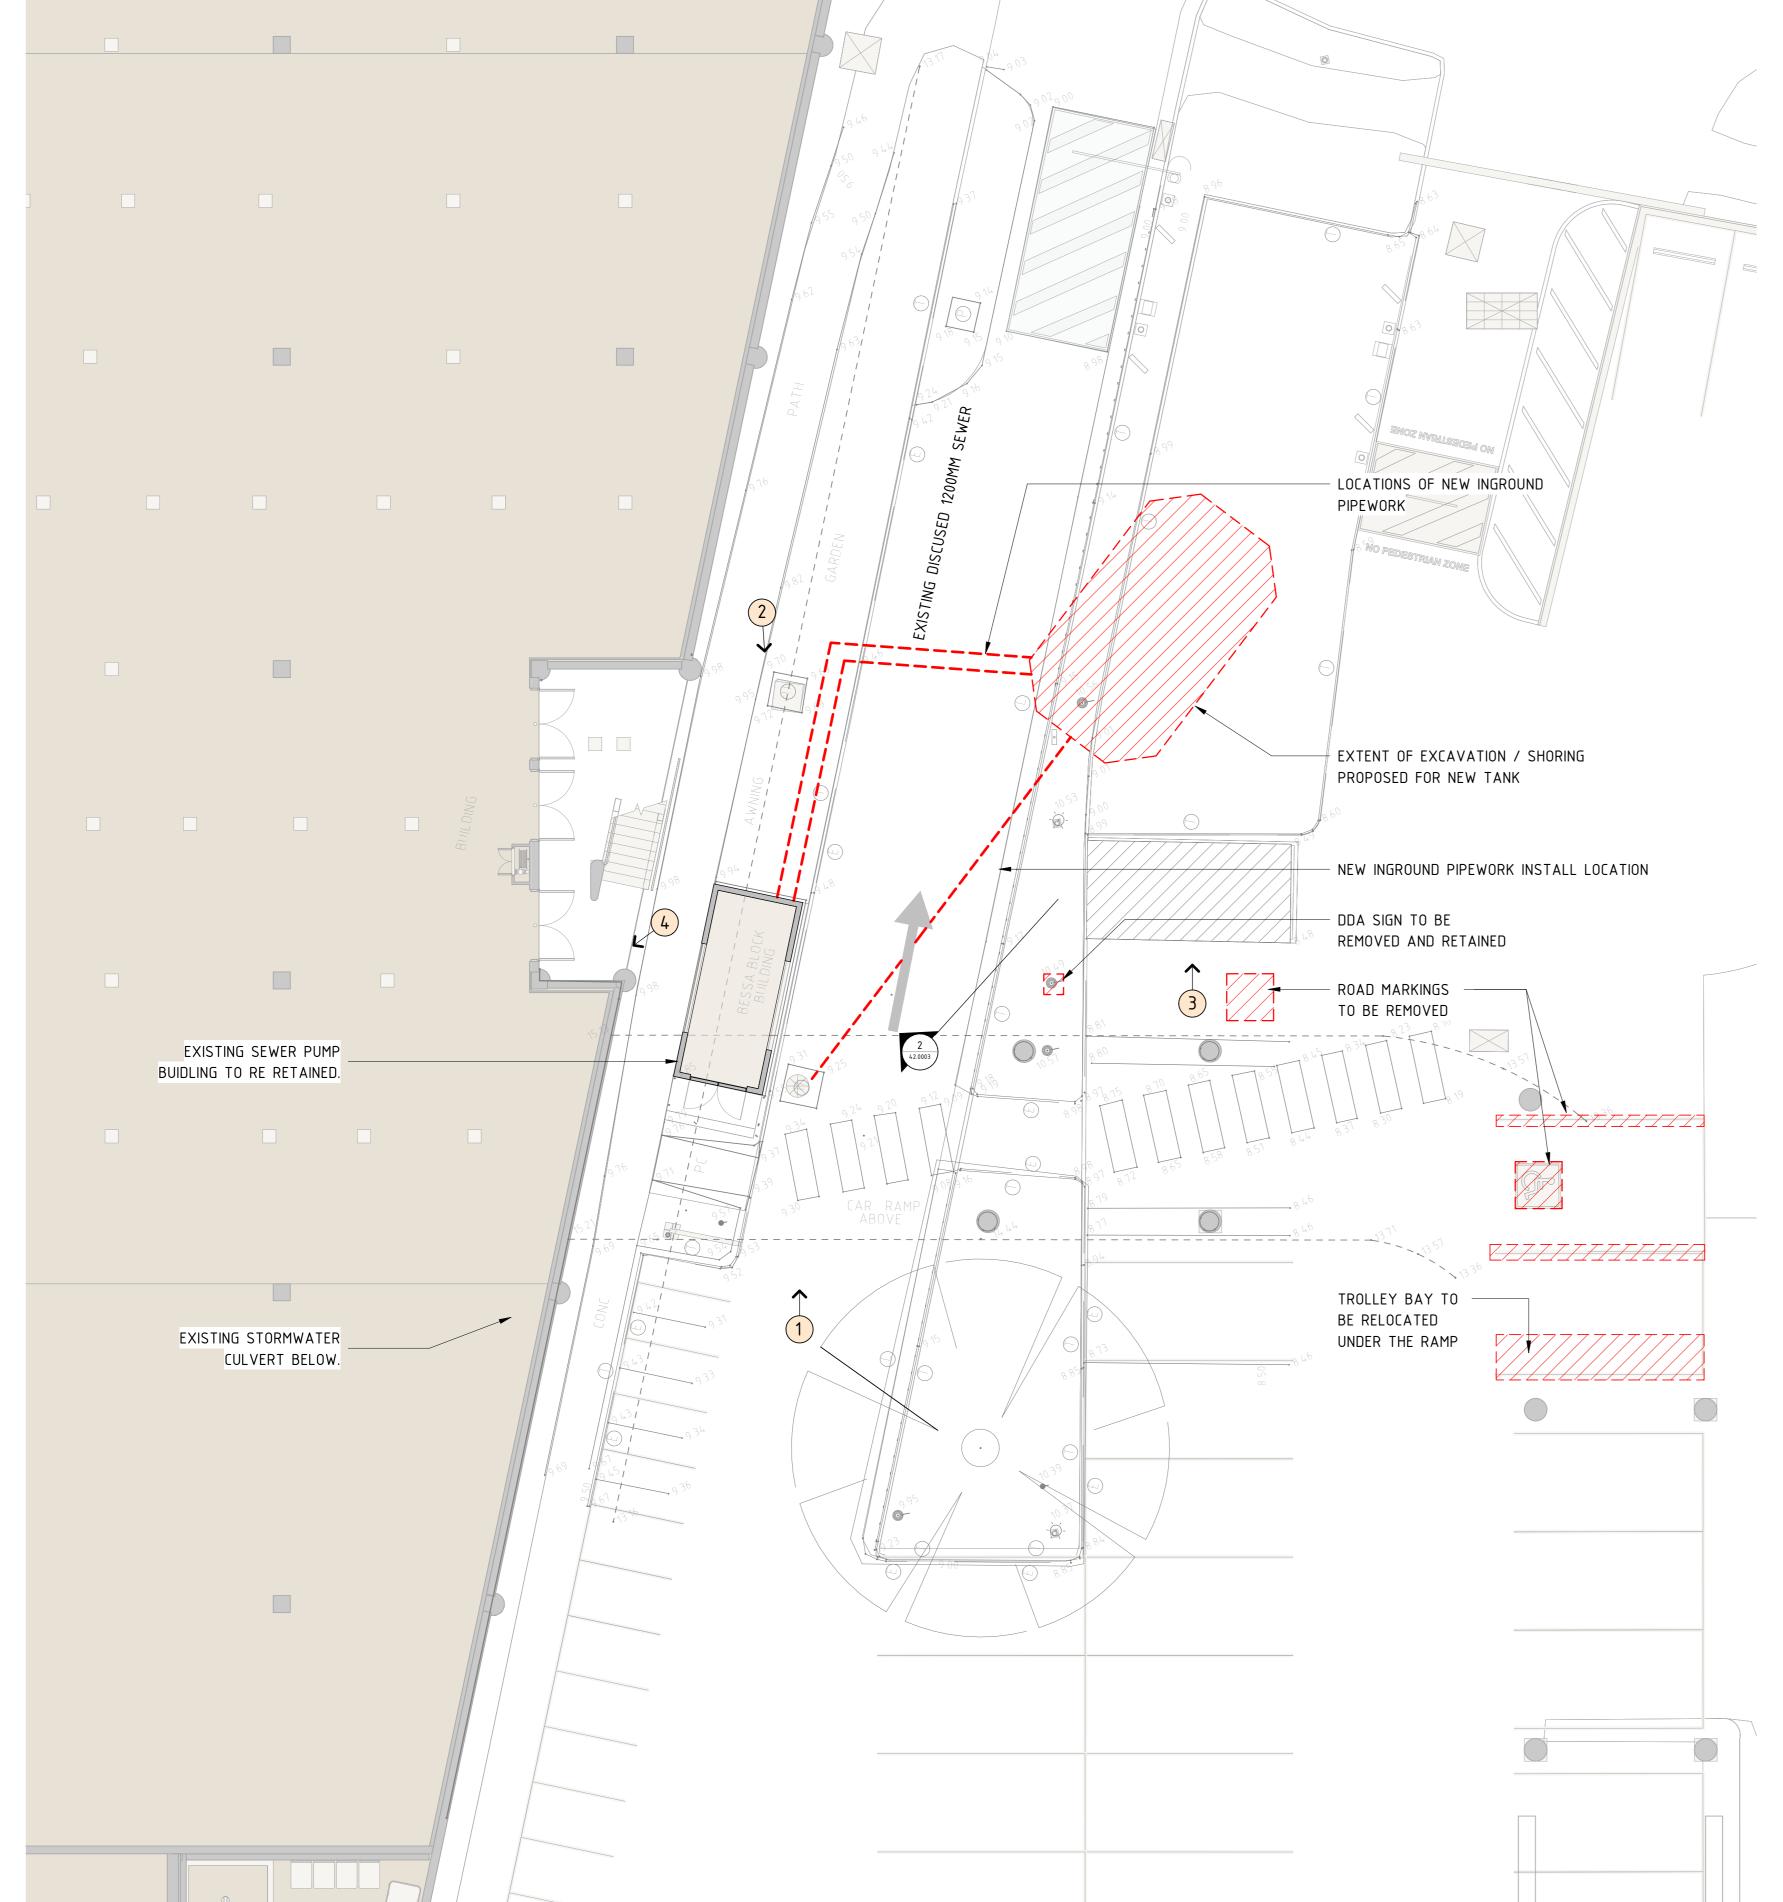






IMAGE 3






SEWER PUMP DEMOLITION/ EXCAVATION PLAN
1: 100


IMAGE 2

IMAGE 4

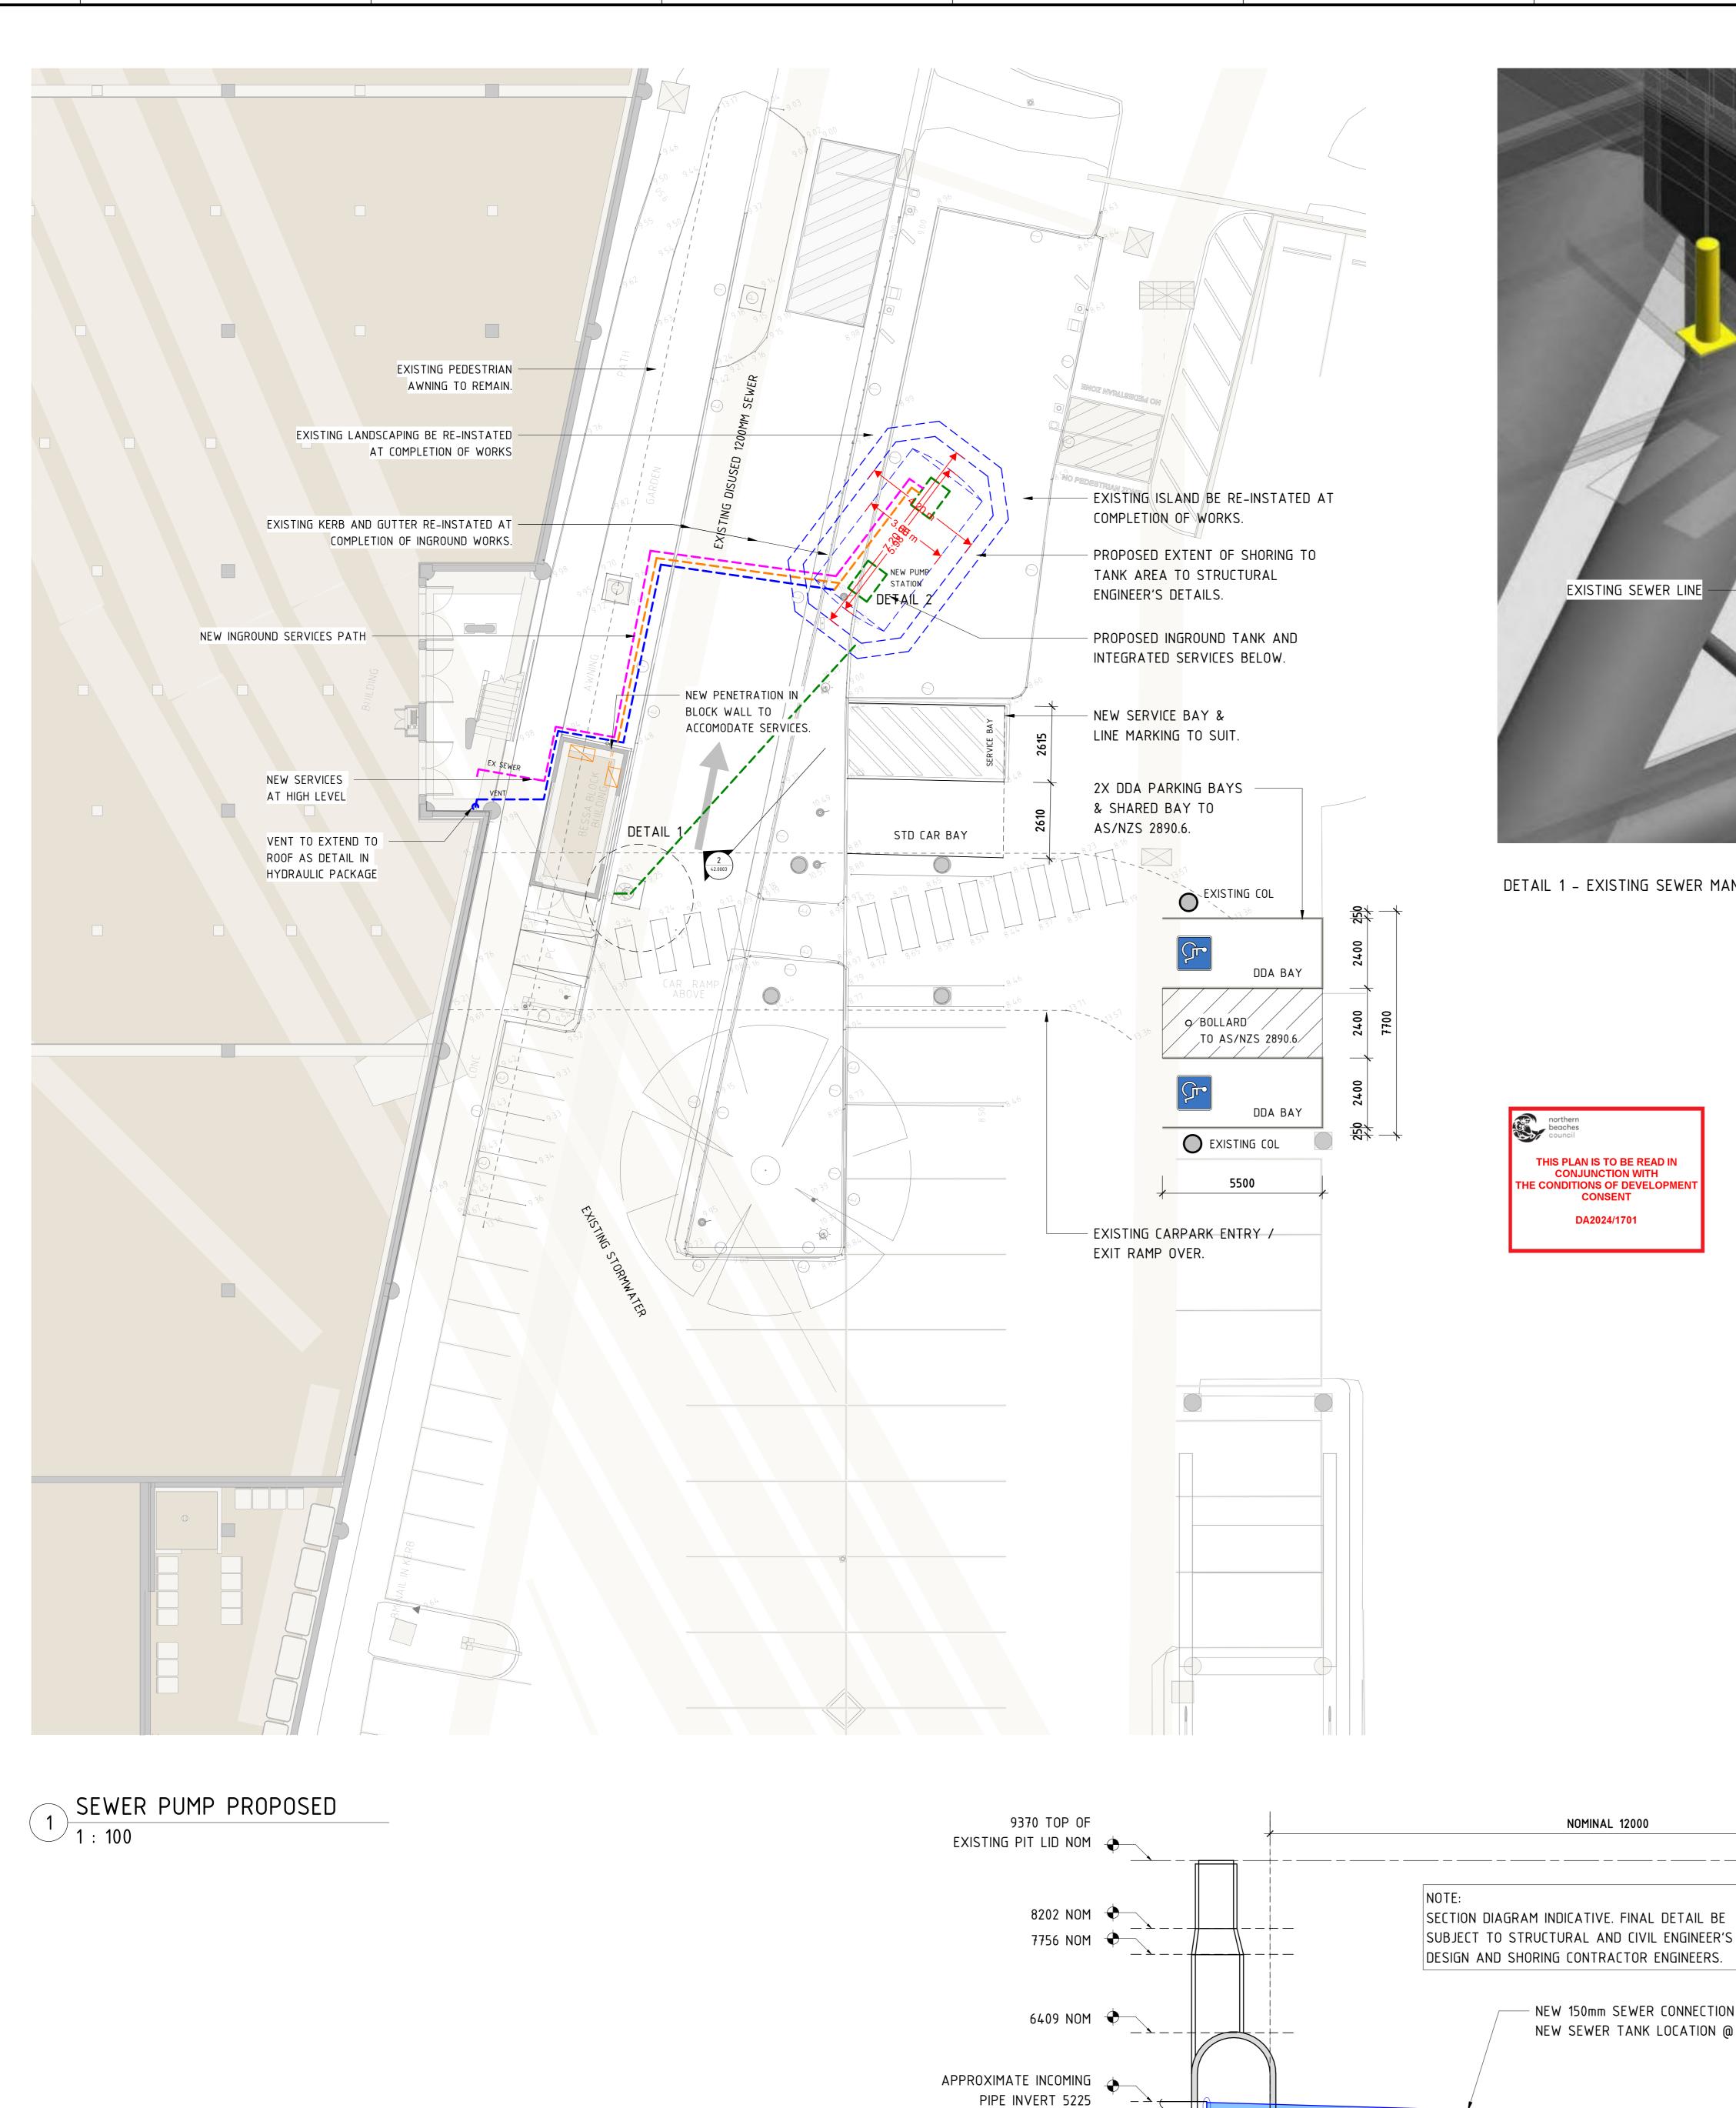

4250 NOM 🔷

2 INDICATIVE SECTION NEW TANK 1:50

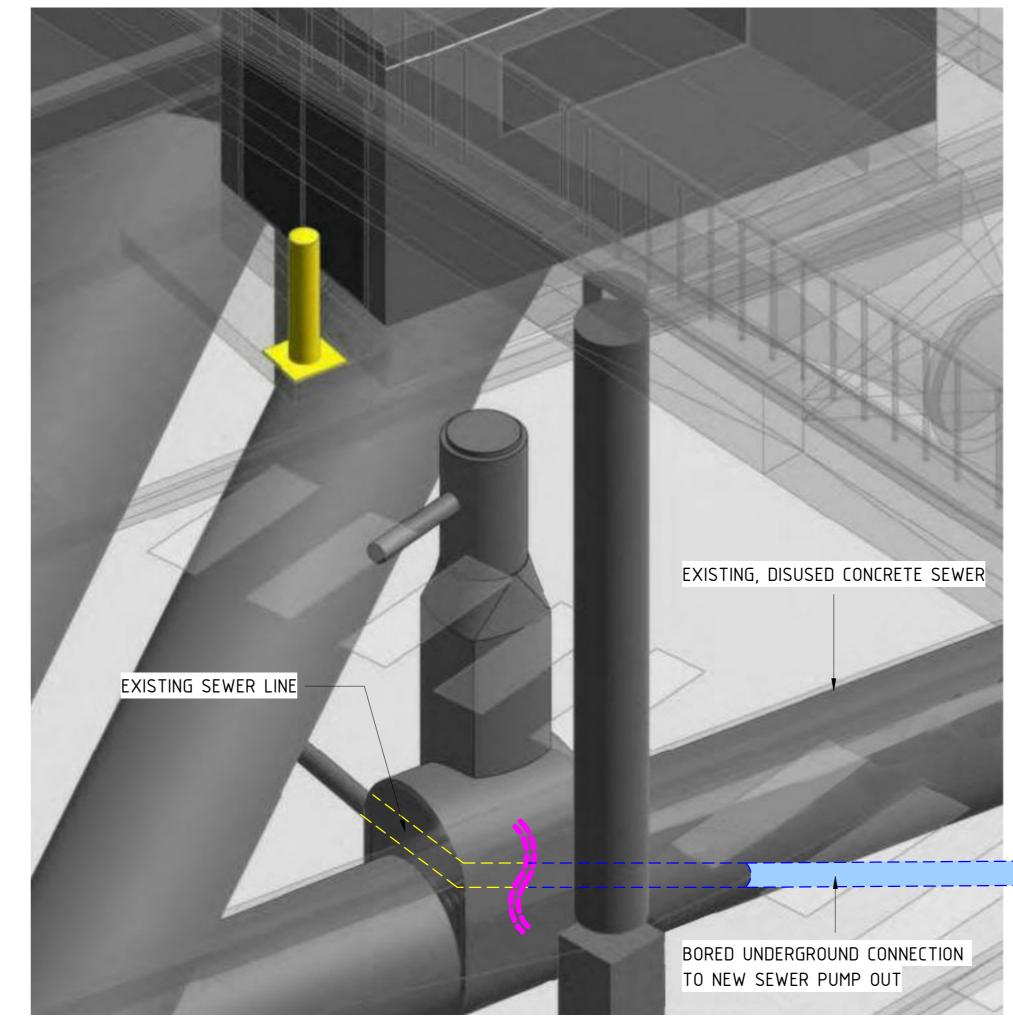

DETAIL 1 - EXISTING SEWER MANHOLE ACCESS CHAMBER



NOMINAL 12000

CONNECTION TO EXISTING SEWER INLET

WITHIN EXISTING SEWER MANHOLE

- NEW 150mm SEWER CONNECTION BORED FROM

NEW SEWER TANK LOCATION @ 1 IN 60 FALL

NEW BLINDING SLAB FOR FOR TANK

AND BASE OF BORING EQUIPMENT

CONTRACTOR TO ALLOW FOR DESIGN AND INSTALLATION OF DE-WATERING SYSTME TO MEET GEOTCH ENGINEER'S WATER INFLOW ASESSMENT.

8930 TOP OF EXISTING ISLAND

======== ASPHALT, NOM 200mm GRAVEL, NOM 150mm FILL / GRAVELLY SAND WITH SILT, NOM 900mm

\_\_\_\_\_

CLAYEY SAND WITH SILT, TRACE GRAVEL, NOM 2600mm

\_\_\_\_\_

CLAY WITH PEAT AND SAND, NOM 1200mm

SDC-ARC-42.0002 C

CLAYEY SAND WITH SILT, NOM 300mm PROPOSED SECANT PILE SHORING AS PER STRUCTURAL ENGINEER'S DETAIL AND TO MINIMISE WATER INGRESS DURING CONSTRUCTION.

10. STRUCTURAL STEEL 28. ROLLER SHUTTERS 46. WATERPROOFING 10. STRULTURAL STEEL 20. ROLLEN STOTTENS

11. EXPANSION JOINT 29. SLAB SOFFIT INSUL. 47. SERVICE CORRIDORS 12. FLOOR ACCESS POINTS | 30. METAL ROOF | 48. REMEDIATION 13. FLOOR TILING 31. BALUSTRADE 49. WORKS 14. STAIR 17. ESC/TRAVELATORS 35. FIRE RATINGS 18. MALL ENTRIES 36. CEILINGS ARCHITECTURAL DRAWING REFERENCES THIS DRAWING MUST BE READ IN CONJUNCTION WITH ALL RELEVANT DISCIPLINES SUC AS STRUCTURAL, SERVICES DETAIL DRAWINGS AND SPECIFICATIONS INCLUSIVE OF ARCHITECTURAL DWG SERIES PACKAGES HIGHLIGHTED BELOW BUT NOT LIMITED TO 00 COVER INDEX/LEGENDS | 17 CARPARK & SIGNAGE | 53 GLAZING 01 GRID SETOUT 18 STRUCTURAL STEEL 54 ENTRIES 04 EXISTING BUILDING | 19 INGROUND SERVICES | 55 SKYLIGHTS 05 DEMOLITION 20 BUILDING ELEVATIONS 57 ROOFS & AWNINGS 06 BULK EXCAVATION 22 DETAILED ELEVATIONS 60 CENTRE MANAGEMENT 06 SHORING & FOOTINGS 25 BUILDING SECTIONS 61 AMENITIES 07 STAGING & IMPACT | 26 DETAILED SECTIONS | 62 MALL PRECINCTS 07 HOARDING PLANS 30 VERTICAL TRANSPORT 63 VOIDS & 08 GENERAL ARR. PLANS | 39 SERVICES KEYPLAN | BALUSTRADES 08 MASTER LEASE PLANS | 40 LOADING DOCKS | 64 COLUMN FINISHES 09 EGRESS PLANS 41 ELECTRICAL SERVICES 65 WALL FINISHES 10 ZONE PLANS 42 HYDRAULIC SERVICES 68 WINDOW SCHEDULE 11 CONCRETE PROFILES 43 MECHANICAL SERVICES 69 DOOR SCHEDULE 12 BLOCKWORK DETAILS 44 FIRE SERVICES 70 EXTERNAL WORKS 13 FLOOR FINISHES 45 WASTE MANAGEMENT 80 LEASE PLANS 14 CEILING PLANS 47 INSULATION 81 MINI MAJOR TENANTS | 15 MALL COORDINATION | 49 MISC. METAL WORK | 85 MAJOR TENANTS 16 EXTERNAL SIGNAGE 50 EXTERNAL FINISHES 99 STANDARD DETAILS DIMENSIONS ALL DIMENSIONS TO BE CHECKED ON SITE. WRITTEN DIMENSIONS ONLY TO BE USED. REFER TO ALL DETAIL DRAWINGS, STRUCTURAL, MECHANICAL AND SERVICE DRAWINGS BEFORE COMMENCING WORK. REFER ANY DISCREPANCIES TO ARCHITECTS. TYPICAL TAG LEGEND REFER TO 00.0011 FOR LEGENDS OR XXX-XX STANDARD NOTE TAG:
REFER TO DRAWING 00.0011 FOR SPECIFIC NOTE. (XX-XX) XXXXX XXXX PACKAGE SPECIFIC TAGS, SYMBOLS AND GRAPHICS ZONE PLAN NUMBERING CONVENTION XX XX PACKAGE XX XX ZONE SEQUENTIAL XXX SUB-ZONE SHEET No: XXX

C 28/10/2024 MH SG DEVELOPMENT APPLICATION
3 04/10/2024 MM HW UPDATED FOR DEVELOPMENT APPLICATION 03/10/2024 MM NS ISSUE FOR DEVELOPMENT APPLICATION SITE ADDRESS: 145 OLD PITTWATER ROAD, BROOKVALE NSW 2100

NOTES & REFERENCES

DEMOLITION

5. FOOTINGS

6. SHORING CONCRETE

8. BLOCKWORK

9. COLUMN

THIS DRAWING MUST BE READ IN CONJUNCTION WITH RELEVANT NOTES FOUND ON

4. BULK EXCAVATION 22. LOUVRE 40. OPAQUE CLADDING

33. SIGNAGE COLOURS

REFER TO FINISHES SCHEDULE BOOKLET

LEVEL CODE or XXX

XX.XXX

34. PAINT FINISHES

19. AUTOMATIC DOORS 37. DOORWAYS 20. EGRESS 38. SKYLIGHTS

23. COMPOSITE PANELS 41. HEBEL 24. CARPARK ENTRIES 42. MALL FURNITURE

21. GENERAL GLAZING 39. PRECAST CLADDING

25. PARKING 43. AHU PLANT ROOMS

32. COLUMN CLADDING 50. MALL COORDINATION NORTH OF THE PROPERTY OF THE PROPERT

WORKSHOP DWG

26. LOADING DOCKS 44. LANDSCAPING

27. BOLLARDS 45. METAL WORK

NOTES (CONT.)

NOTES (CONT.)

DRAWINGS 00.0001/2 AS HIGHLIGHTED BELOW BUT NOT LIMITED TO:

SCENTRE GROUP Scentre Design & Construction

"people protecting people"



SCENTRE GROUP

Scentre Design and Construction Pty Limited 85 Castlereagh Street. Sydney NSW 2000 Phone (02) 9358 7000 Fax (02) 9028 8500 GPO Box 4004 Sydney NSW 2001 ACN 000 267 265

**AVAC SEWER PUMP** REPLACEMENT

PROPOSED SCOPE


0 10 20 30 40 50 indicated Project No. C130139 30/10/2024 5:35:39 PM

CAD Filename - C:\Users\mhinden\Documents\SDC\_WR\_C130139\_SHEETS\_RVT20\_mhindenGRXLZ.rvt

SEWER PUMP PROPOSED BUILDERS WORKS


1: 100



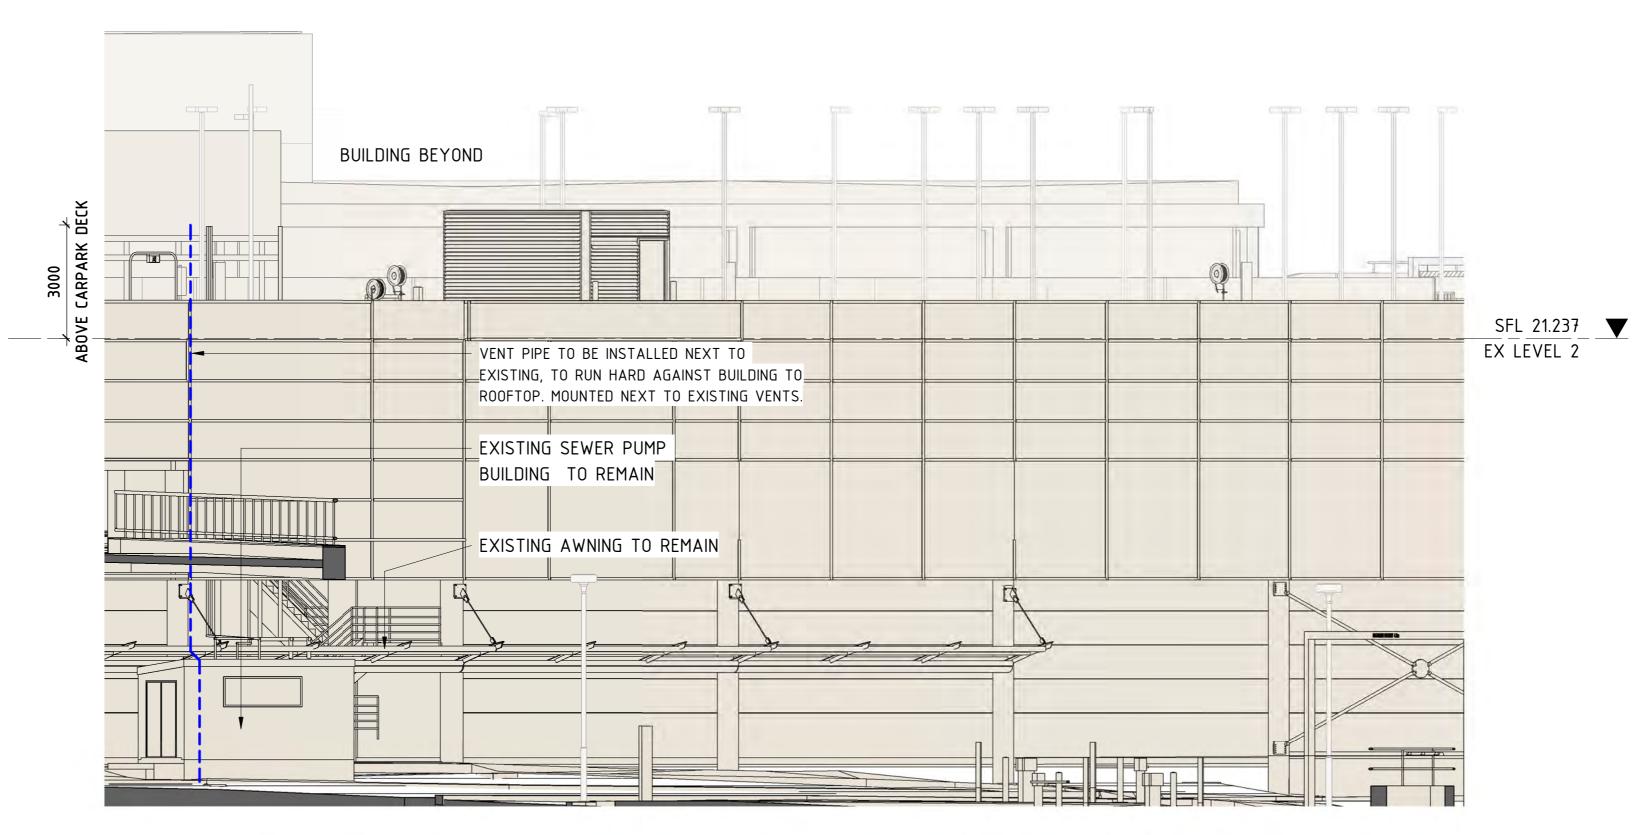


EXISTING BUILDING ELEVATION

1: 100

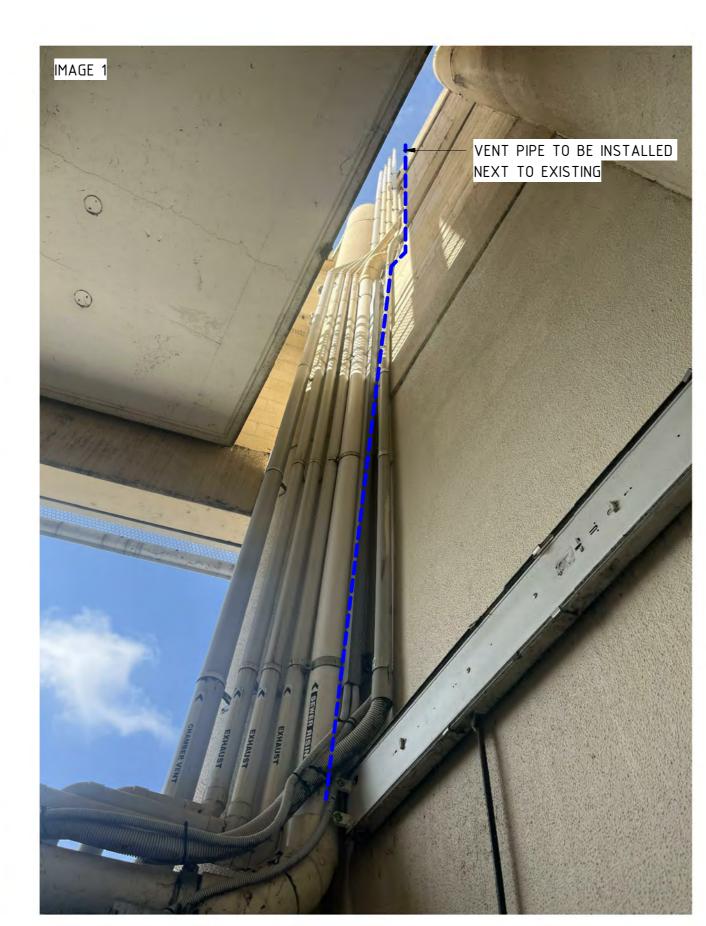



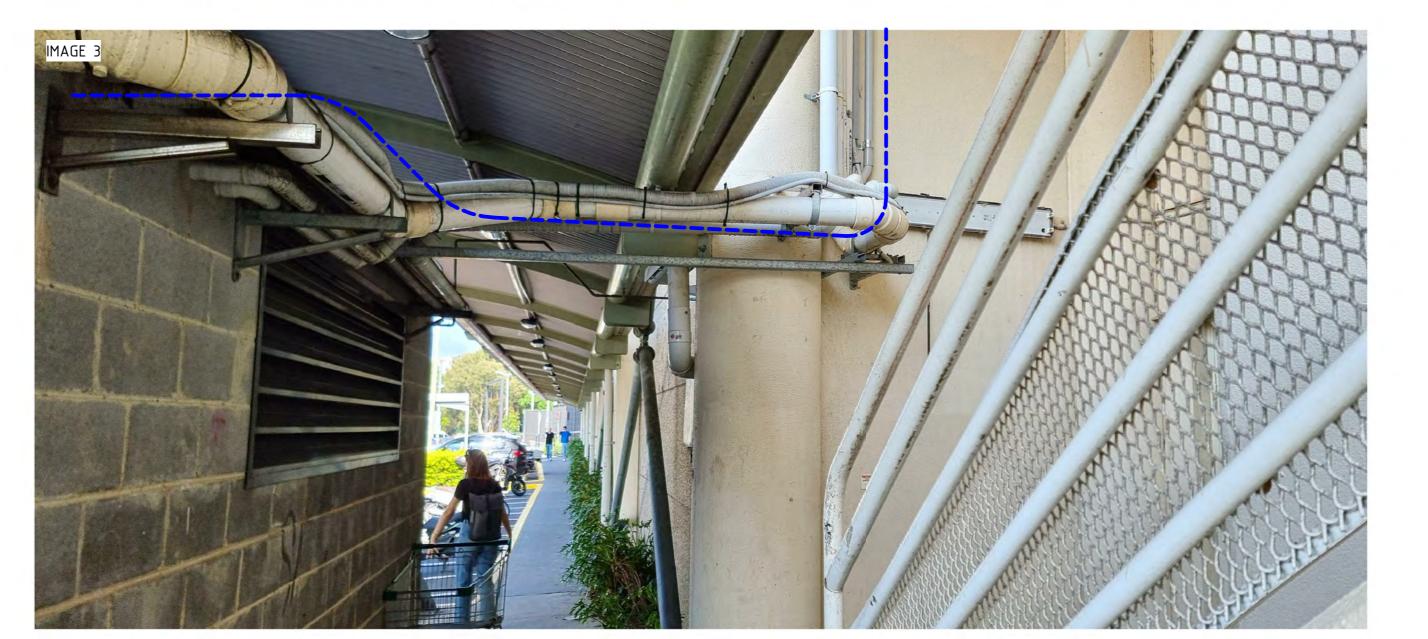

NOTES & REFERENCES THIS DRAWING MUST BE READ IN CONJUNCTION WITH RELEVANT NOTES FOUND ON DRAWINGS 00.0001/2 AS HIGHLIGHTED BELOW BUT NOT LIMITED TO: NOTES (CONT.) NOTES (CONT.) 19. AUTOMATIC DOORS 37. DOORWAYS 20. EGRESS 38. SKYLIGHTS 3. DEMOLITION 21. GENERAL GLAZING 39. PRECAST CLADDING 4. BULK EXCAVATION 22. LOUVRE 40. OPAQUE CLADDING 5. FOOTINGS 23. COMPOSITE PANELS 41. HEBEL 24. CARPARK ENTRIES 42. MALL FURNITURE 6. SHORING 7. CONCRETE 25. PARKING 43. AHU PLANT ROOMS 8. BLOCKWORK 26. LOADING DOCKS 44. LANDSCAPING 9. COLUMN 27. BOLLARDS 45. METAL WORK 10. STRUCTURAL STEEL 28. ROLLER SHUTTERS 46. WATERPROOFING 11. EXPANSION JOINT 29. SLAB SOFFIT INSUL. 47. SERVICE CORRIDORS 12. FLOOR ACCESS POINTS | 30. METAL ROOF | 48. REMEDIATION 13. FLOOR TILING 31. BALUSTRADE 49. WORKS 32. COLUMN CLADDING 50. MALL COORDINATION WORKSHOP DWG 14. STAIR 33. SIGNAGE COLOURS WORKSHOP DWG 34. PAINT FINISHES 17. ESC/TRAVELATORS 35. FIRE RATINGS 18. MALL ENTRIES 36. CEILINGS

ARCHITECTURAL DRAWING REFERENCES THIS DRAWING MUST BE READ IN CONJUNCTION WITH ALL RELEVANT DISCIPLINES SUC AS STRUCTURAL, SERVICES DETAIL DRAWINGS AND SPECIFICATIONS INCLUSIVE OF ARCHITECTURAL DWG SERIES PACKAGES HIGHLIGHTED BELOW BUT NOT LIMITED TO 00 COVER INDEX/LEGENDS | 17 CARPARK & SIGNAGE | 53 GLAZING 01 GRID SETOUT 18 STRUCTURAL STEEL 54 ENTRIES 04 EXISTING BUILDING 19 INGROUND SERVICES 55 SKYLIGHTS 05 DEMOLITION 20 BUILDING ELEVATIONS 57 ROOFS & AWNINGS 06 BULK EXCAVATION 22 DETAILED ELEVATIONS 60 CENTRE MANAGEMENT 06 SHORING & FOOTINGS 25 BUILDING SECTIONS 61 AMENITIES 07 STAGING & IMPACT | 26 DETAILED SECTIONS | 62 MALL PRECINCTS 07 HOARDING PLANS 30 VERTICAL TRANSPORT 63 VOIDS & 08 GENERAL ARR. PLANS | 39 SERVICES KEYPLAN | BALUSTRADES 08 MASTER LEASE PLANS | 40 LOADING DOCKS | 64 COLUMN FINISHES 09 EGRESS PLANS 41 ELECTRICAL SERVICES 65 WALL FINISHES 10 ZONE PLANS 42 HYDRAULIC SERVICES 68 WINDOW SCHEDULE 11 CONCRETE PROFILES 43 MECHANICAL SERVICES 69 DOOR SCHEDULE 12 BLOCKWORK DETAILS 44 FIRE SERVICES 70 EXTERNAL WORKS 13 FLOOR FINISHES 45 WASTE MANAGEMENT 80 LEASE PLANS 14 CEILING PLANS 47 INSULATION 81 MINI MAJOR TENANTS 15 MALL COORDINATION 49 MISC. METAL WORK 85 MAJOR TENANTS 16 EXTERNAL SIGNAGE 50 EXTERNAL FINISHES 99 STANDARD DETAILS

DIMENSIONS ALL DIMENSIONS TO BE CHECKED ON SITE. WRITTEN DIMENSIONS ONLY TO BE USED. REFER TO ALL DETAIL DRAWINGS, STRUCTURAL, MECHANICAL AND SERVICE DRAWINGS BEFORE COMMENCING WORK.


REFER ANY DISCREPANCIES TO ARCHITECTS. TYPICAL TAG LEGEND REFER TO 00.0011 FOR LEGENDS

OR XXX-XX STANDARD NOTE TAG:
REFER TO DRAWING 00.0011 FOR SPECIFIC NOTE. (XX-XX)

REFER TO FINISHES SCHEDULE BOOKLET XXXXX XXXX PACKAGE SPECIFIC TAGS, SYMBOLS AND GRAPHICS

ZONE PLAN NUMBERING CONVENTION XX.XXX LEVEL CODE or XXX XX XX PACKAGE XX XX ZONE SEQUENTIAL XXX SUB-ZONE SHEET No: XXX

C 28/10/2024 MH SG DEVELOPMENT APPLICATION
B 04/10/2024 MM HW UPDATED FOR DEVELOPMENT APPLICATION
A 03/10/2024 MM NS ISSUE FOR DEVELOPMENT APPLICATION

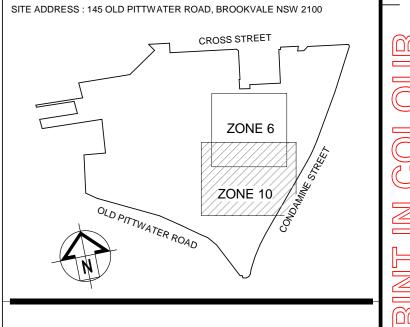

SCENTRE GROUP Scentre Design & Construction
"people protecting people"



General Note

ALL DIMENSIONS TO BE CHECKED ON SITE, WRITTEN DIMENSIONS ONLY TO BE USED. REFER TO ALL
DETAIL DRAWINGS, STRUCTURAL, MECHANICAL & SERVICES DRAWINGS BEFORE COMMENCING
WORK. REFER ANY DISCREPANCIES TO THE ARCHITECT. DO NOT SCALE FROM DRAWINGS.

SCENTRE GROUP

Scentre Design and Construction Pty Limited 85 Castlereagh Street. Sydney NSW 2000 Phone (02) 9358 7000 Fax (02) 9028 8500 GPO Box 4004 Sydney NSW 2001 ACN 000 267 265

**AVAC SEWER PUMP** REPLACEMENT PROPOSED BUILDERS WORK SCOPE

C130139 30/10/2024 5:36:09 PM

SDC-ARC-42.0003 C

CAD Filename - C:\Users\mhinden\Documents\SDC\_WR\_C130139\_SHEETS\_RVT20\_mhindenGRXLZ.rvt