

Palm Beach Rd

22 Palm Beach Rd

12 Palm Beach Rd

14 Palm Beach Rd

16 Palm Beach Rd

THIS PLAN IS TO BE READ IN  
CONJUNCTION WITH  
THE CONDITIONS OF DEVELOPMENT  
CONSENT  
  
DA2020/0214




1

- Site Plan

1 : 200

PROPOSED MEEHAN HOUSE		DRAWING Site Plan		MICHAEL ROBILLIARD & ASSOCIATES
SITE ADDRESS 20 Palm Beach road ,Palm Beach		64 Goodhope Street, Paddington NSW 2021 <small>Tel. 9331 2232    Mob. 0431 295 512</small>		
DATE 28-May-20 3:37:58 PM	SCALE 1 : 200		428 WD 01	

Copyright © This drawing remains the property of Michael Robilliard & Associates Pty Ltd and may not be repeated without written consent. DO NOT SCALE from drawing. All dimensions are in millimetres and are to be on site prior to construction.

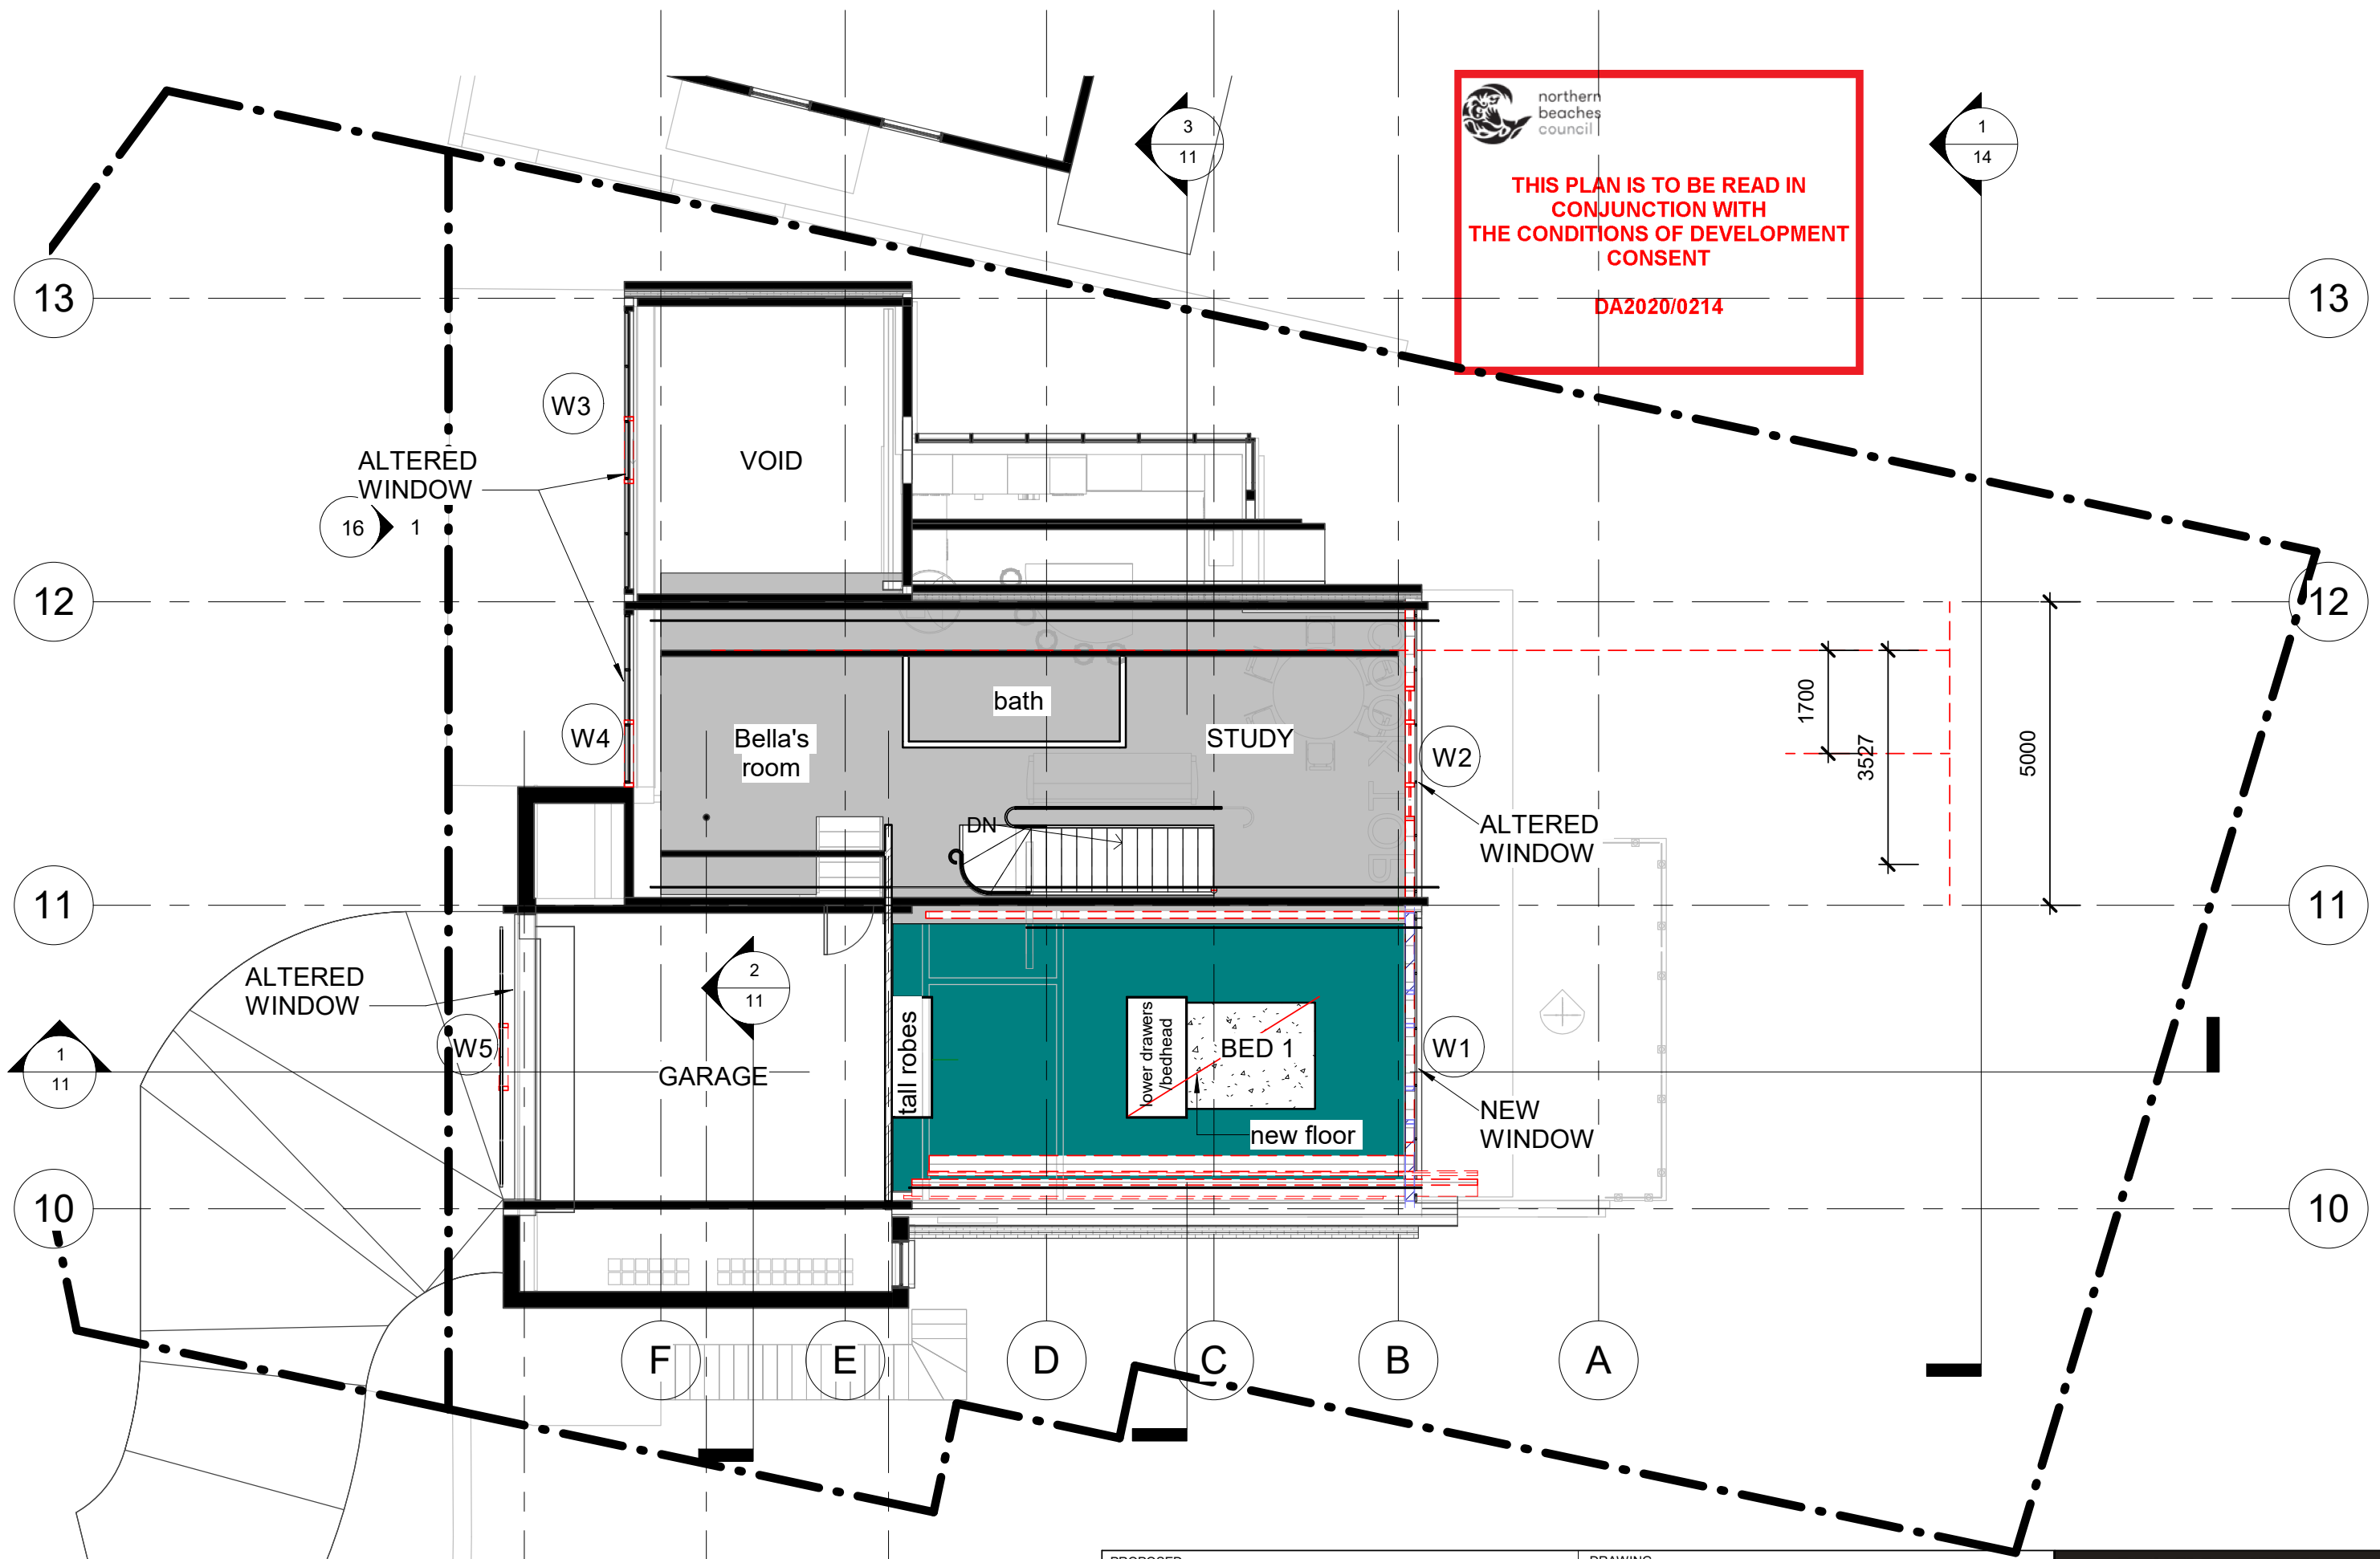

PROPOSED MEEHAN HOUSE		DRAWING Attic Floor	
SITE ADDRESS 20 Palm Beach road ,Palm Beach		64 Goodhope Street, Paddington NSW 2021 <small>Tel. 9331 2232 Mob. 0431 295 512</small>	
DATE 28-May-20 3:38:07 PM	SCALE 1 : 100	428 WD 04	

**MICHAEL  
ROBILLIARD  
& ASSOCIATES**






northern  
beaches  
council

THIS PLAN IS TO BE READ IN  
CONJUNCTION WITH  
THE CONDITIONS OF DEVELOPMENT  
CONSENT

DA2020/0214

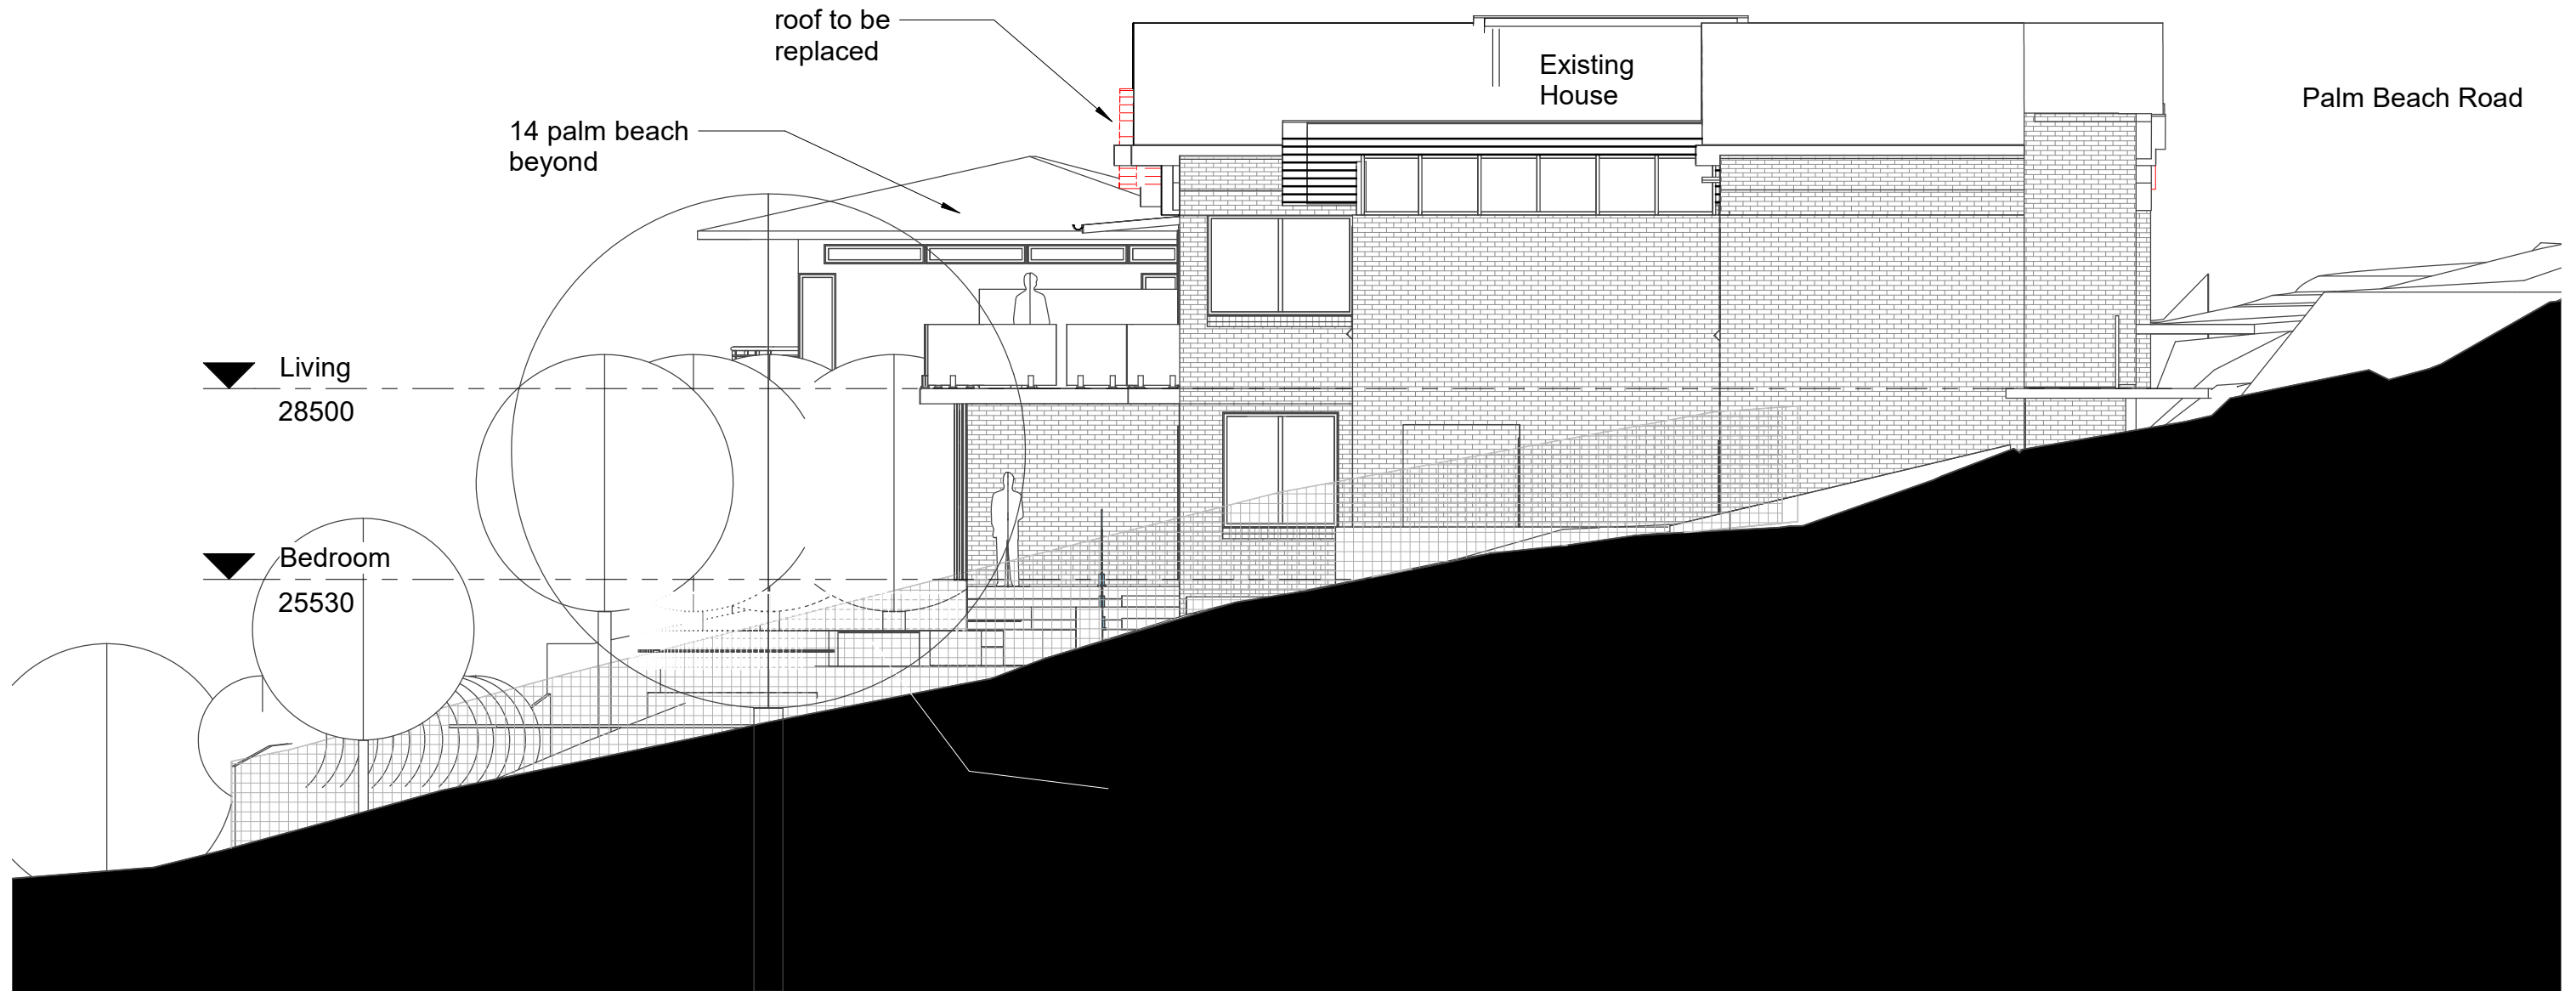



2

North Boundary Elevation

1 : 100


PROPOSED MEEHAN HOUSE		DRAWING North Elevation		MICHAEL ROBILLIARD & ASSOCIATES
SITE ADDRESS 20 Palm Beach road ,Palm Beach		64 Goodhope Street, Paddington NSW 2021 <small>Tel. 9331 2232    Mob. 0431 295 512</small>		
DATE 28-May-20 3:38:12 PM	SCALE 1 : 100		428 WD 13	

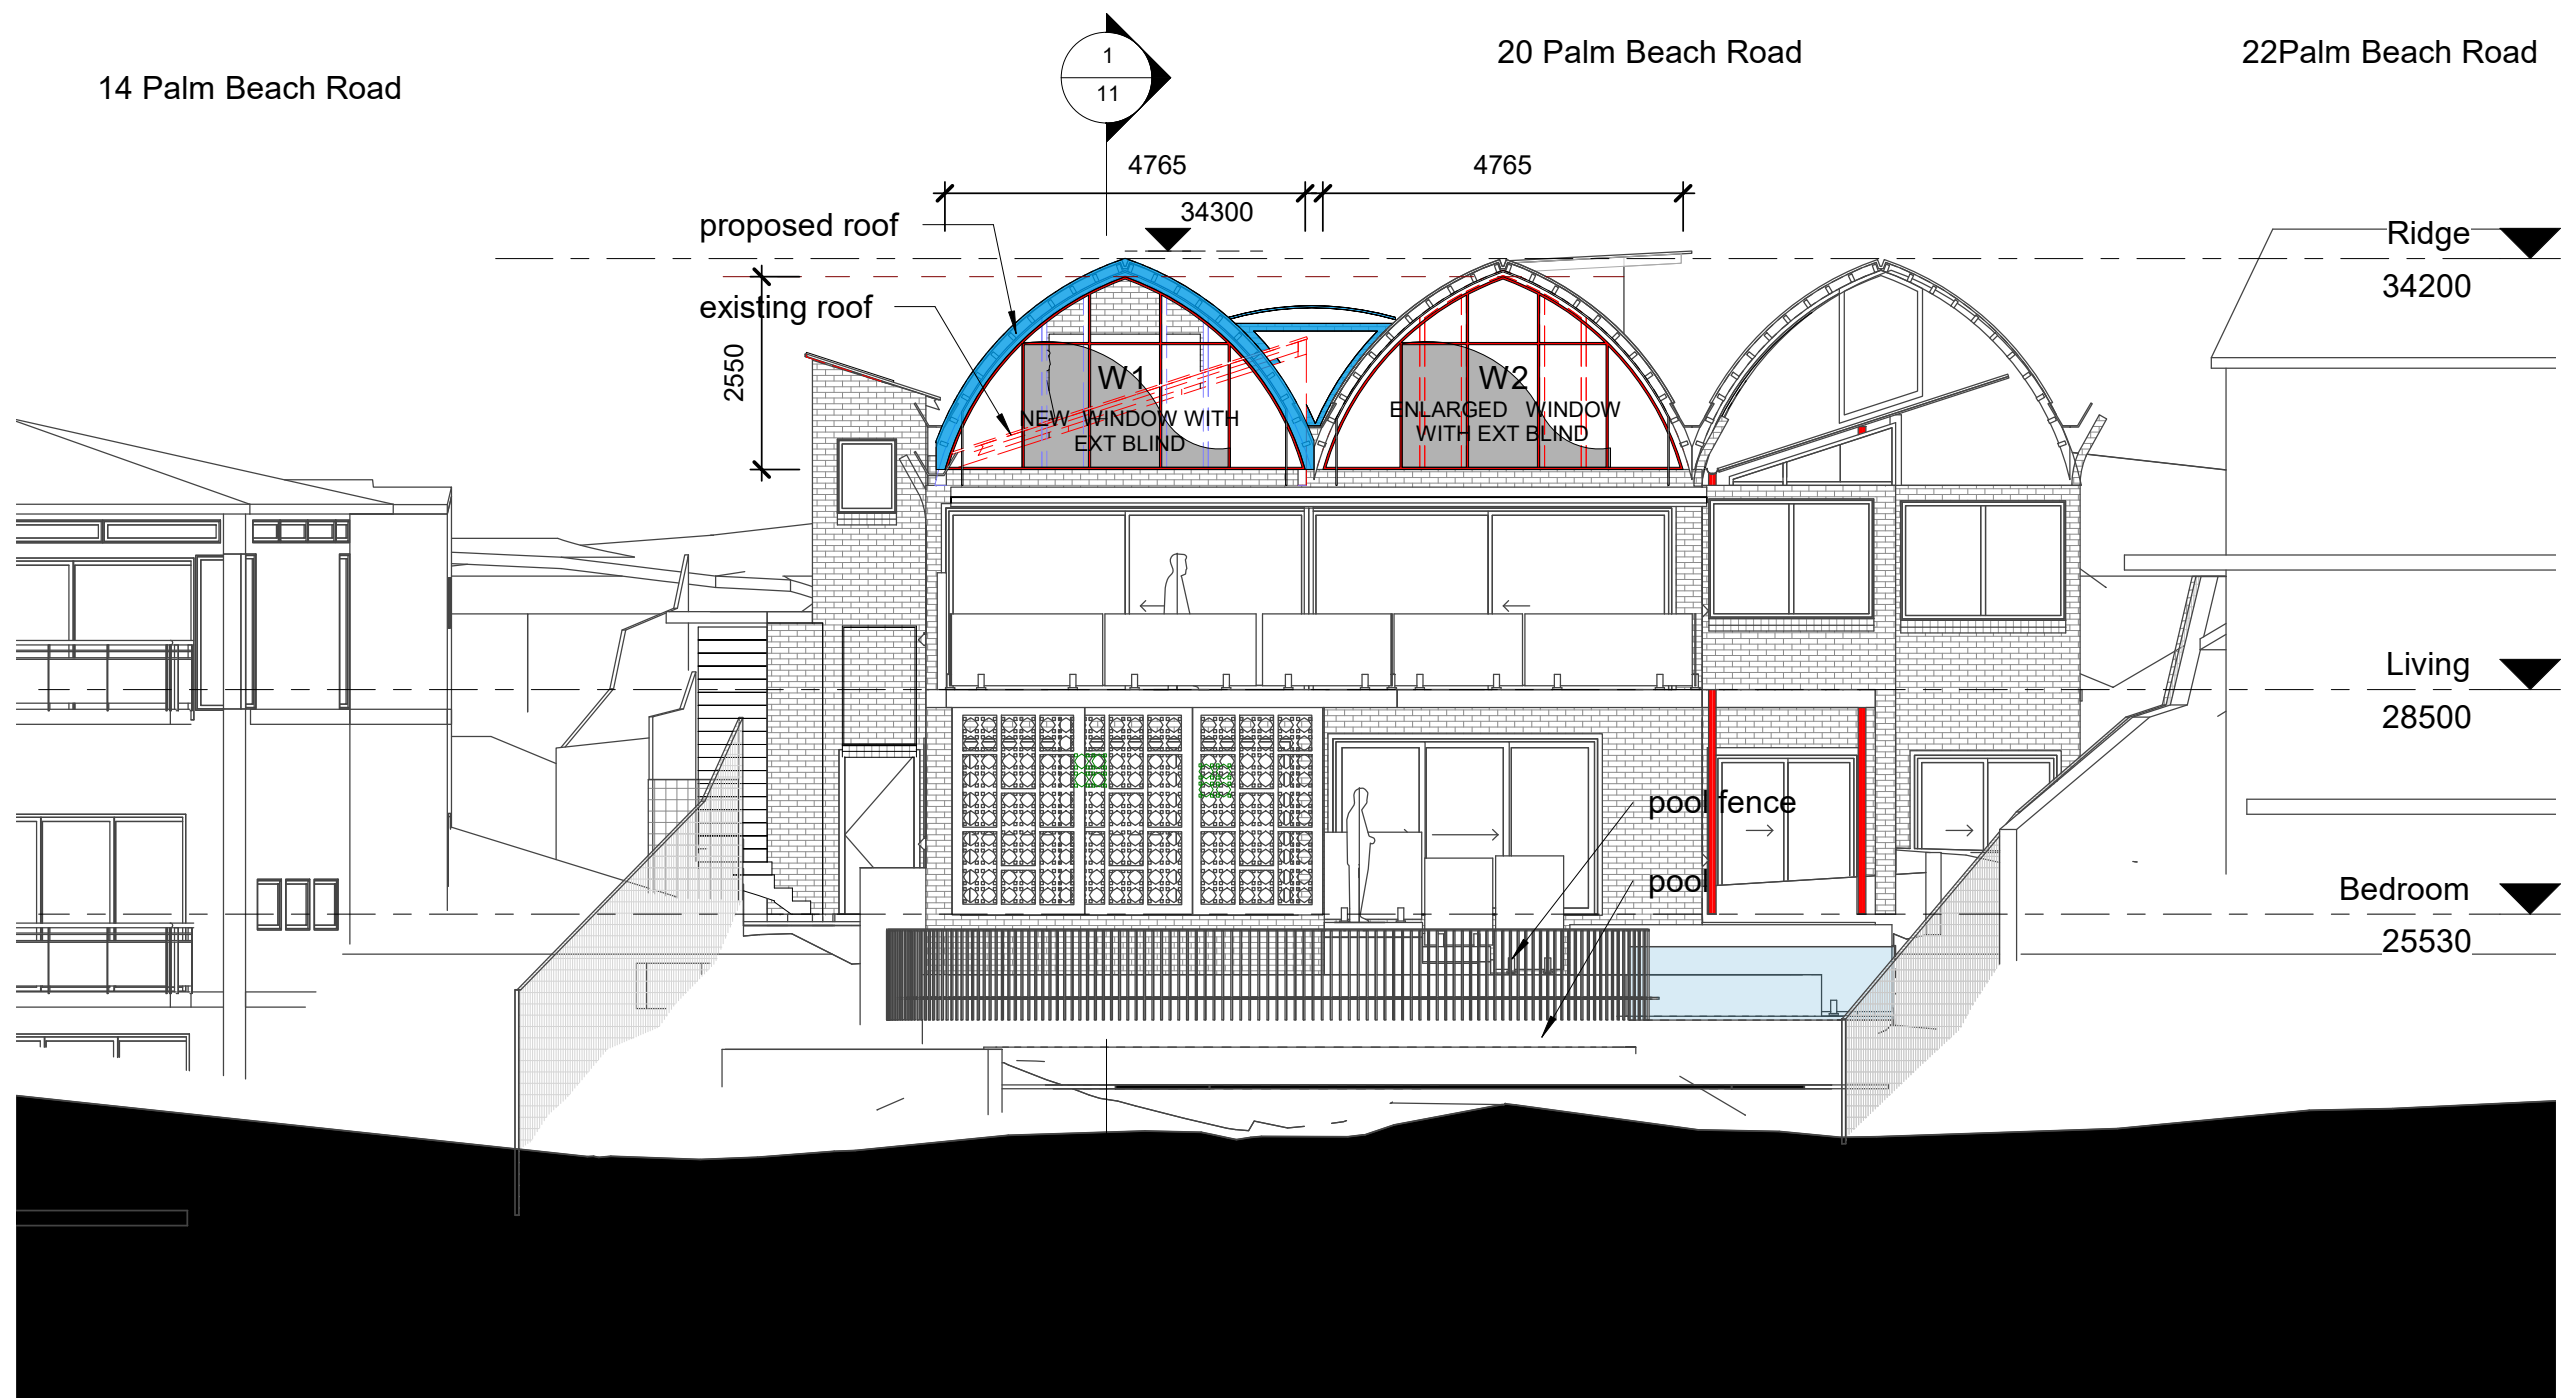


 northern  
beaches  
council  
  
**THIS PLAN IS TO BE READ IN  
CONJUNCTION WITH  
THE CONDITIONS OF DEVELOPMENT  
CONSENT**  
  
**DA2020/0214**

# 1 East Boundary Elevation 1 : 100

PROPOSED MEEHAN HOUSE		DRAWING East Elevation		MICHAEL ROBILLIARD & ASSOCIATES
SITE ADDRESS 20 Palm Beach road ,Palm Beach		64 Goodhope Street, Paddington NSW 2021 <small>Tel. 9331 2232    Mob. 0431 295 512</small>		
DATE 28-May-20 3:38:17 PM	SCALE 1 : 100		428 WD 14	

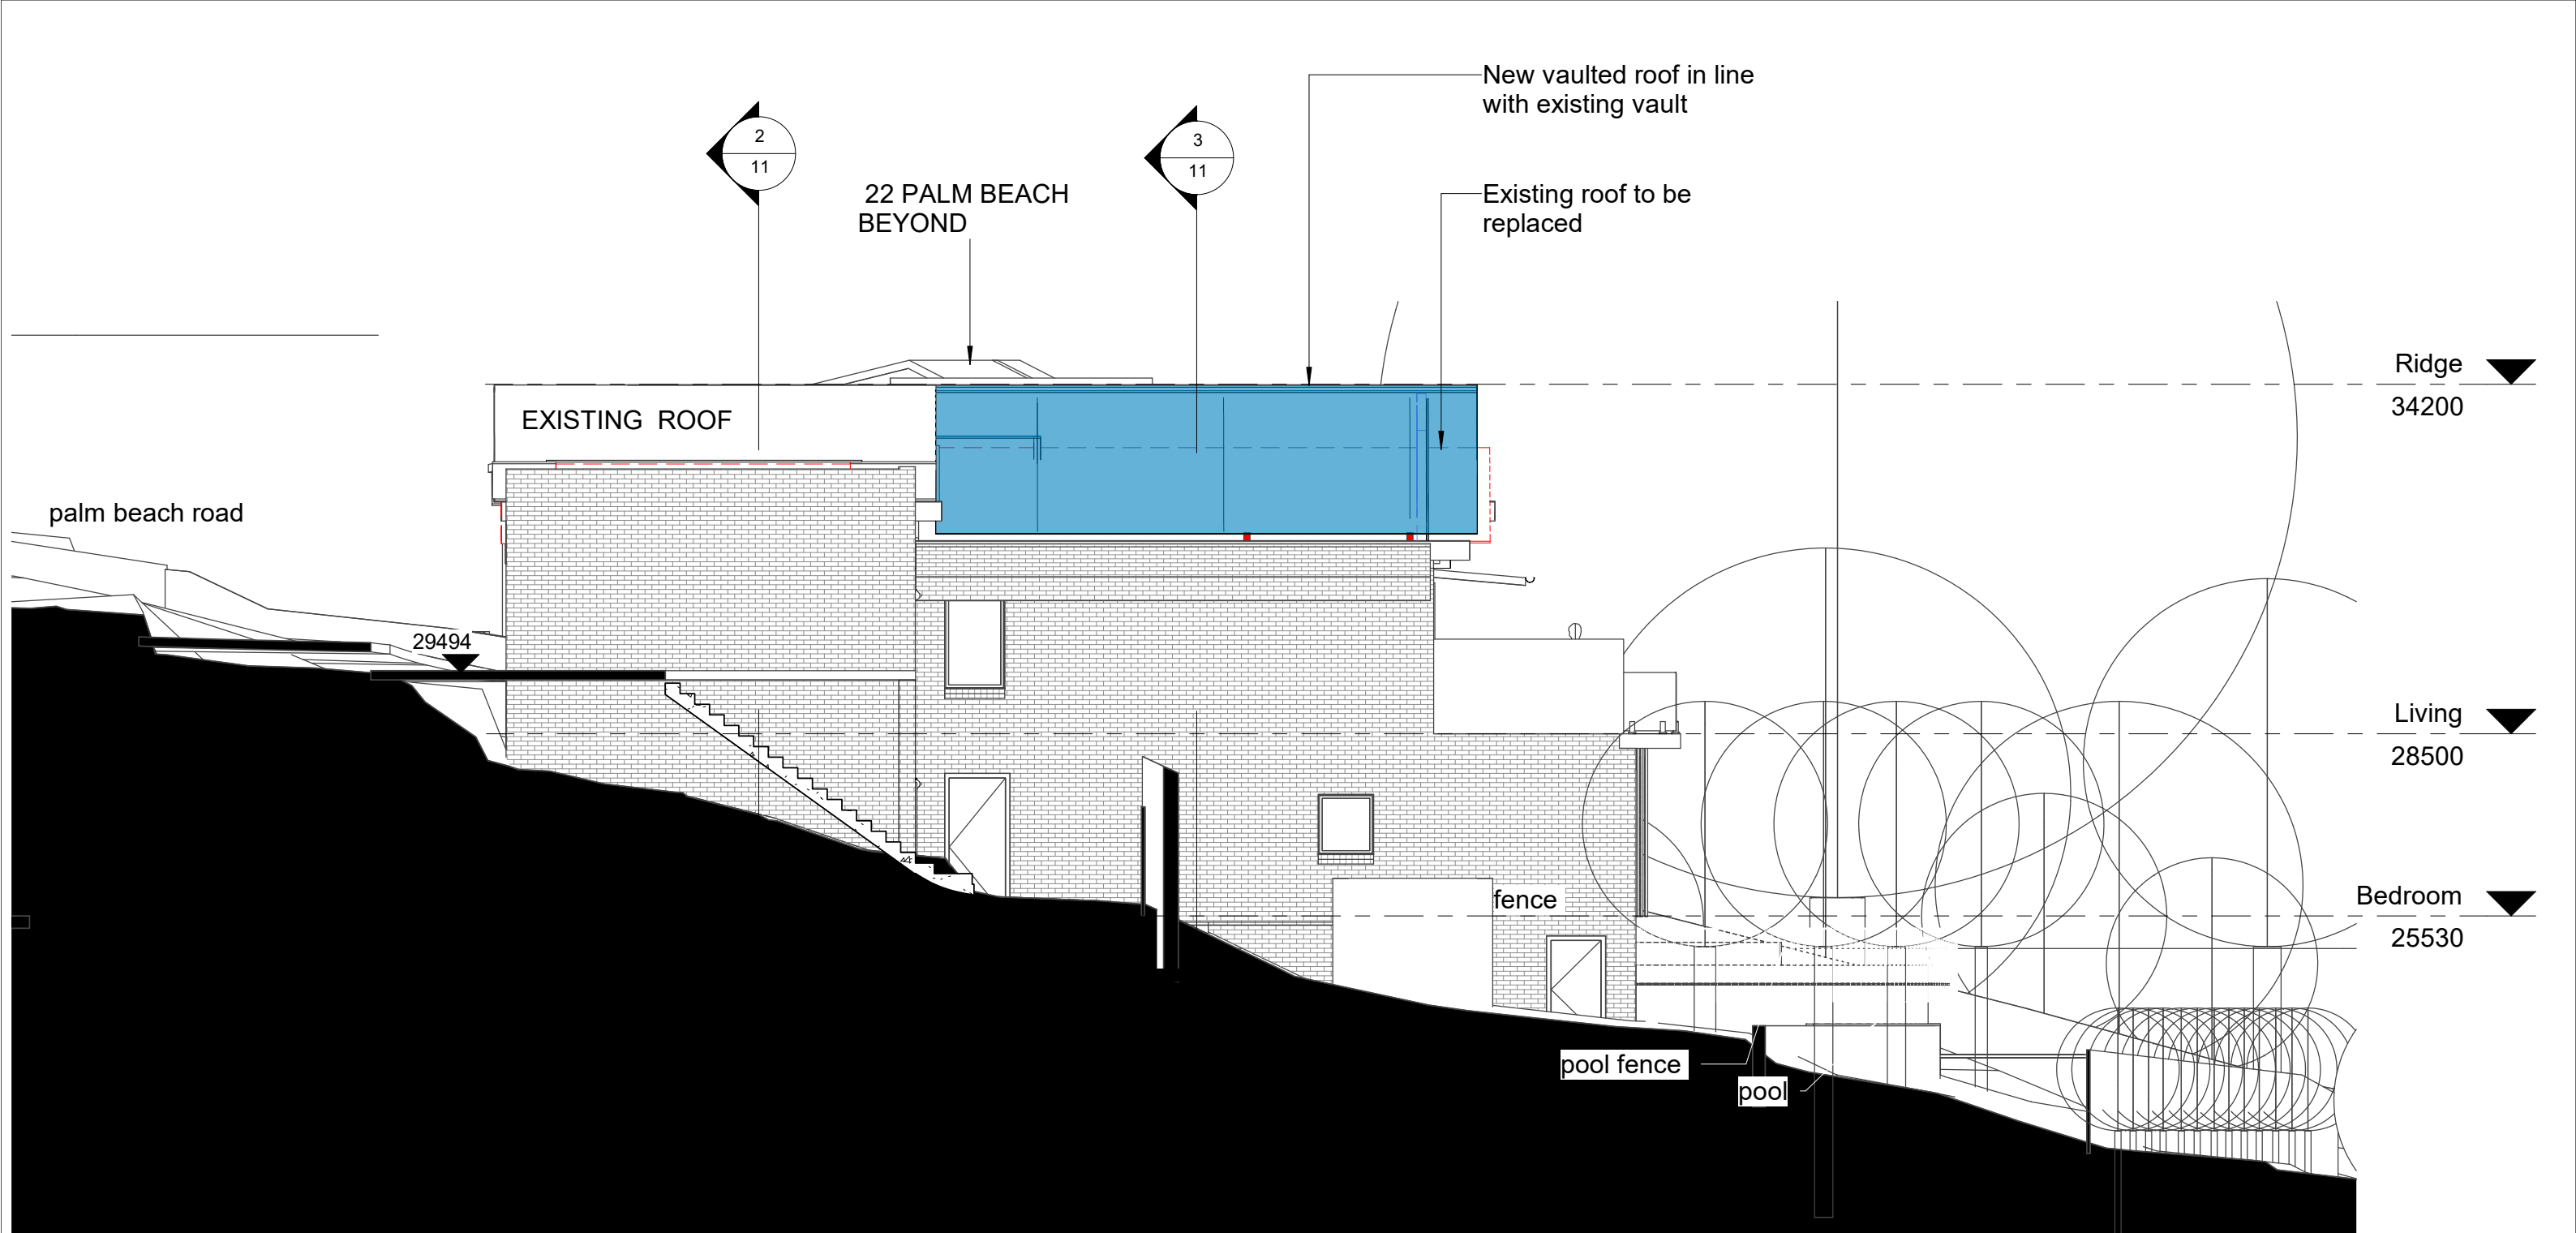

 northern  
beaches  
council


**THIS PLAN IS TO BE READ IN  
CONJUNCTION WITH  
THE CONDITIONS OF DEVELOPMENT  
CONSENT**

**DA2020/0214**

# 1 South Boundary Elevation

1 : 100


PROPOSED MEEHAN HOUSE		DRAWING South Elevation		MICHAEL ROBILLIARD & ASSOCIATES
SITE ADDRESS 20 Palm Beach road ,Palm Beach		64 Goodhope Street, Paddington NSW 2021 <small>Tel. 9331 2232      Mob. 0431 295 512</small>		
DATE 28-May-20 3:38:19 PM	SCALE 1 : 100		428 WD 15	

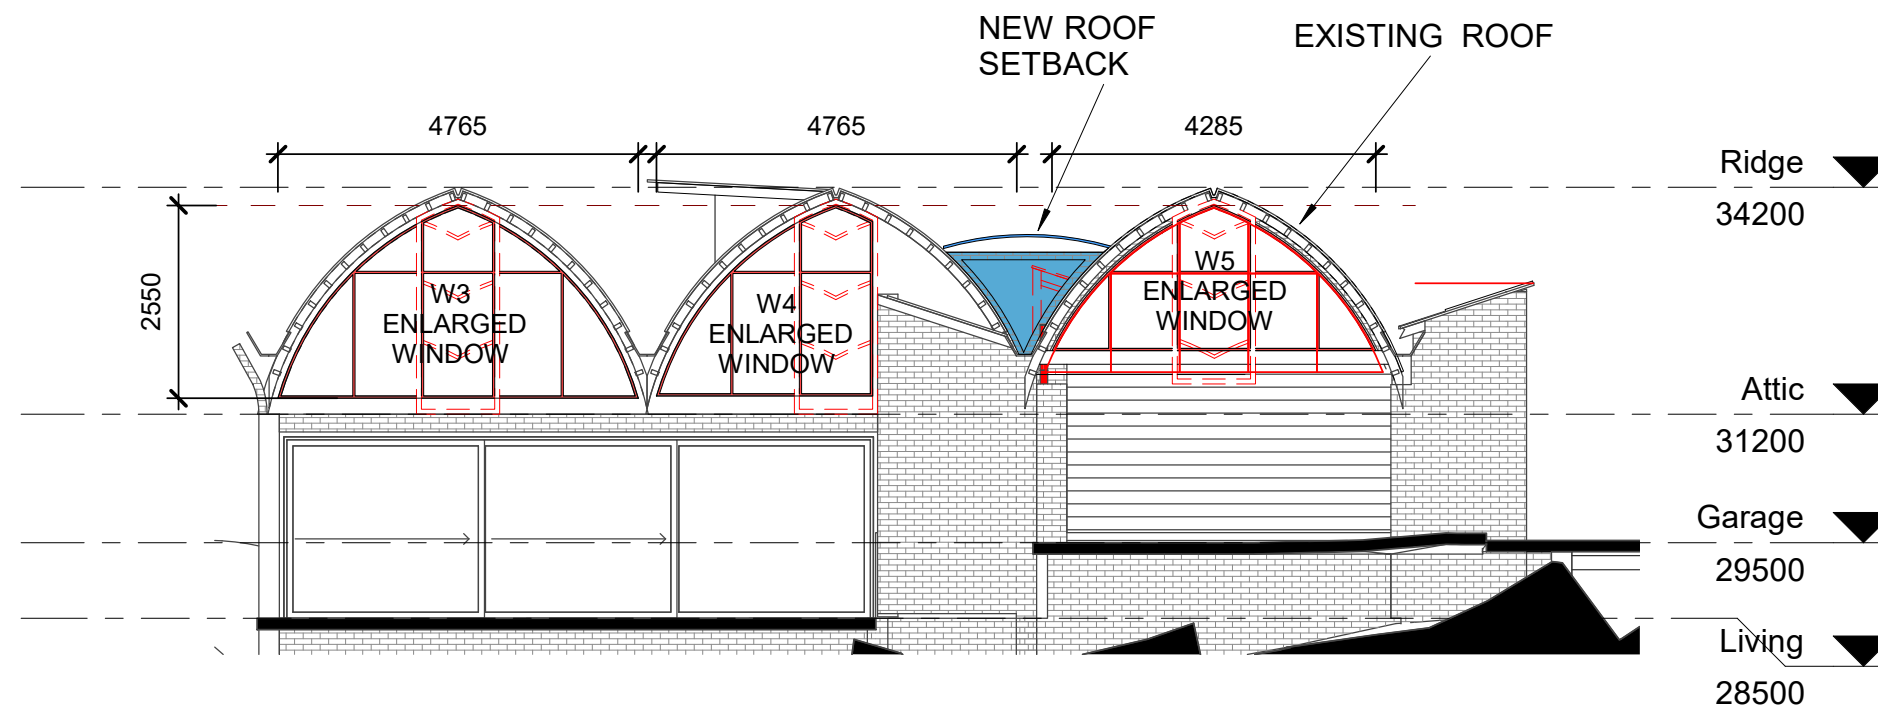


 northern  
beaches  
council  
  
**THIS PLAN IS TO BE READ IN  
CONJUNCTION WITH  
THE CONDITIONS OF DEVELOPMENT  
CONSENT**  
  
**DA2020/0214**

# 1 West Boundary Elevation 1 : 100

PROPOSED MEEHAN HOUSE		DRAWING West Elevation		MICHAEL ROBILLIARD & ASSOCIATES
SITE ADDRESS 20 Palm Beach road ,Palm Beach		64 Goodhope Street, Paddington NSW 2021 <small>Tel. 9331 2232    Mob. 0431 295 512</small>		
DATE 28-May-20 3:38:22 PM	SCALE 1 : 100		428 WD 16	

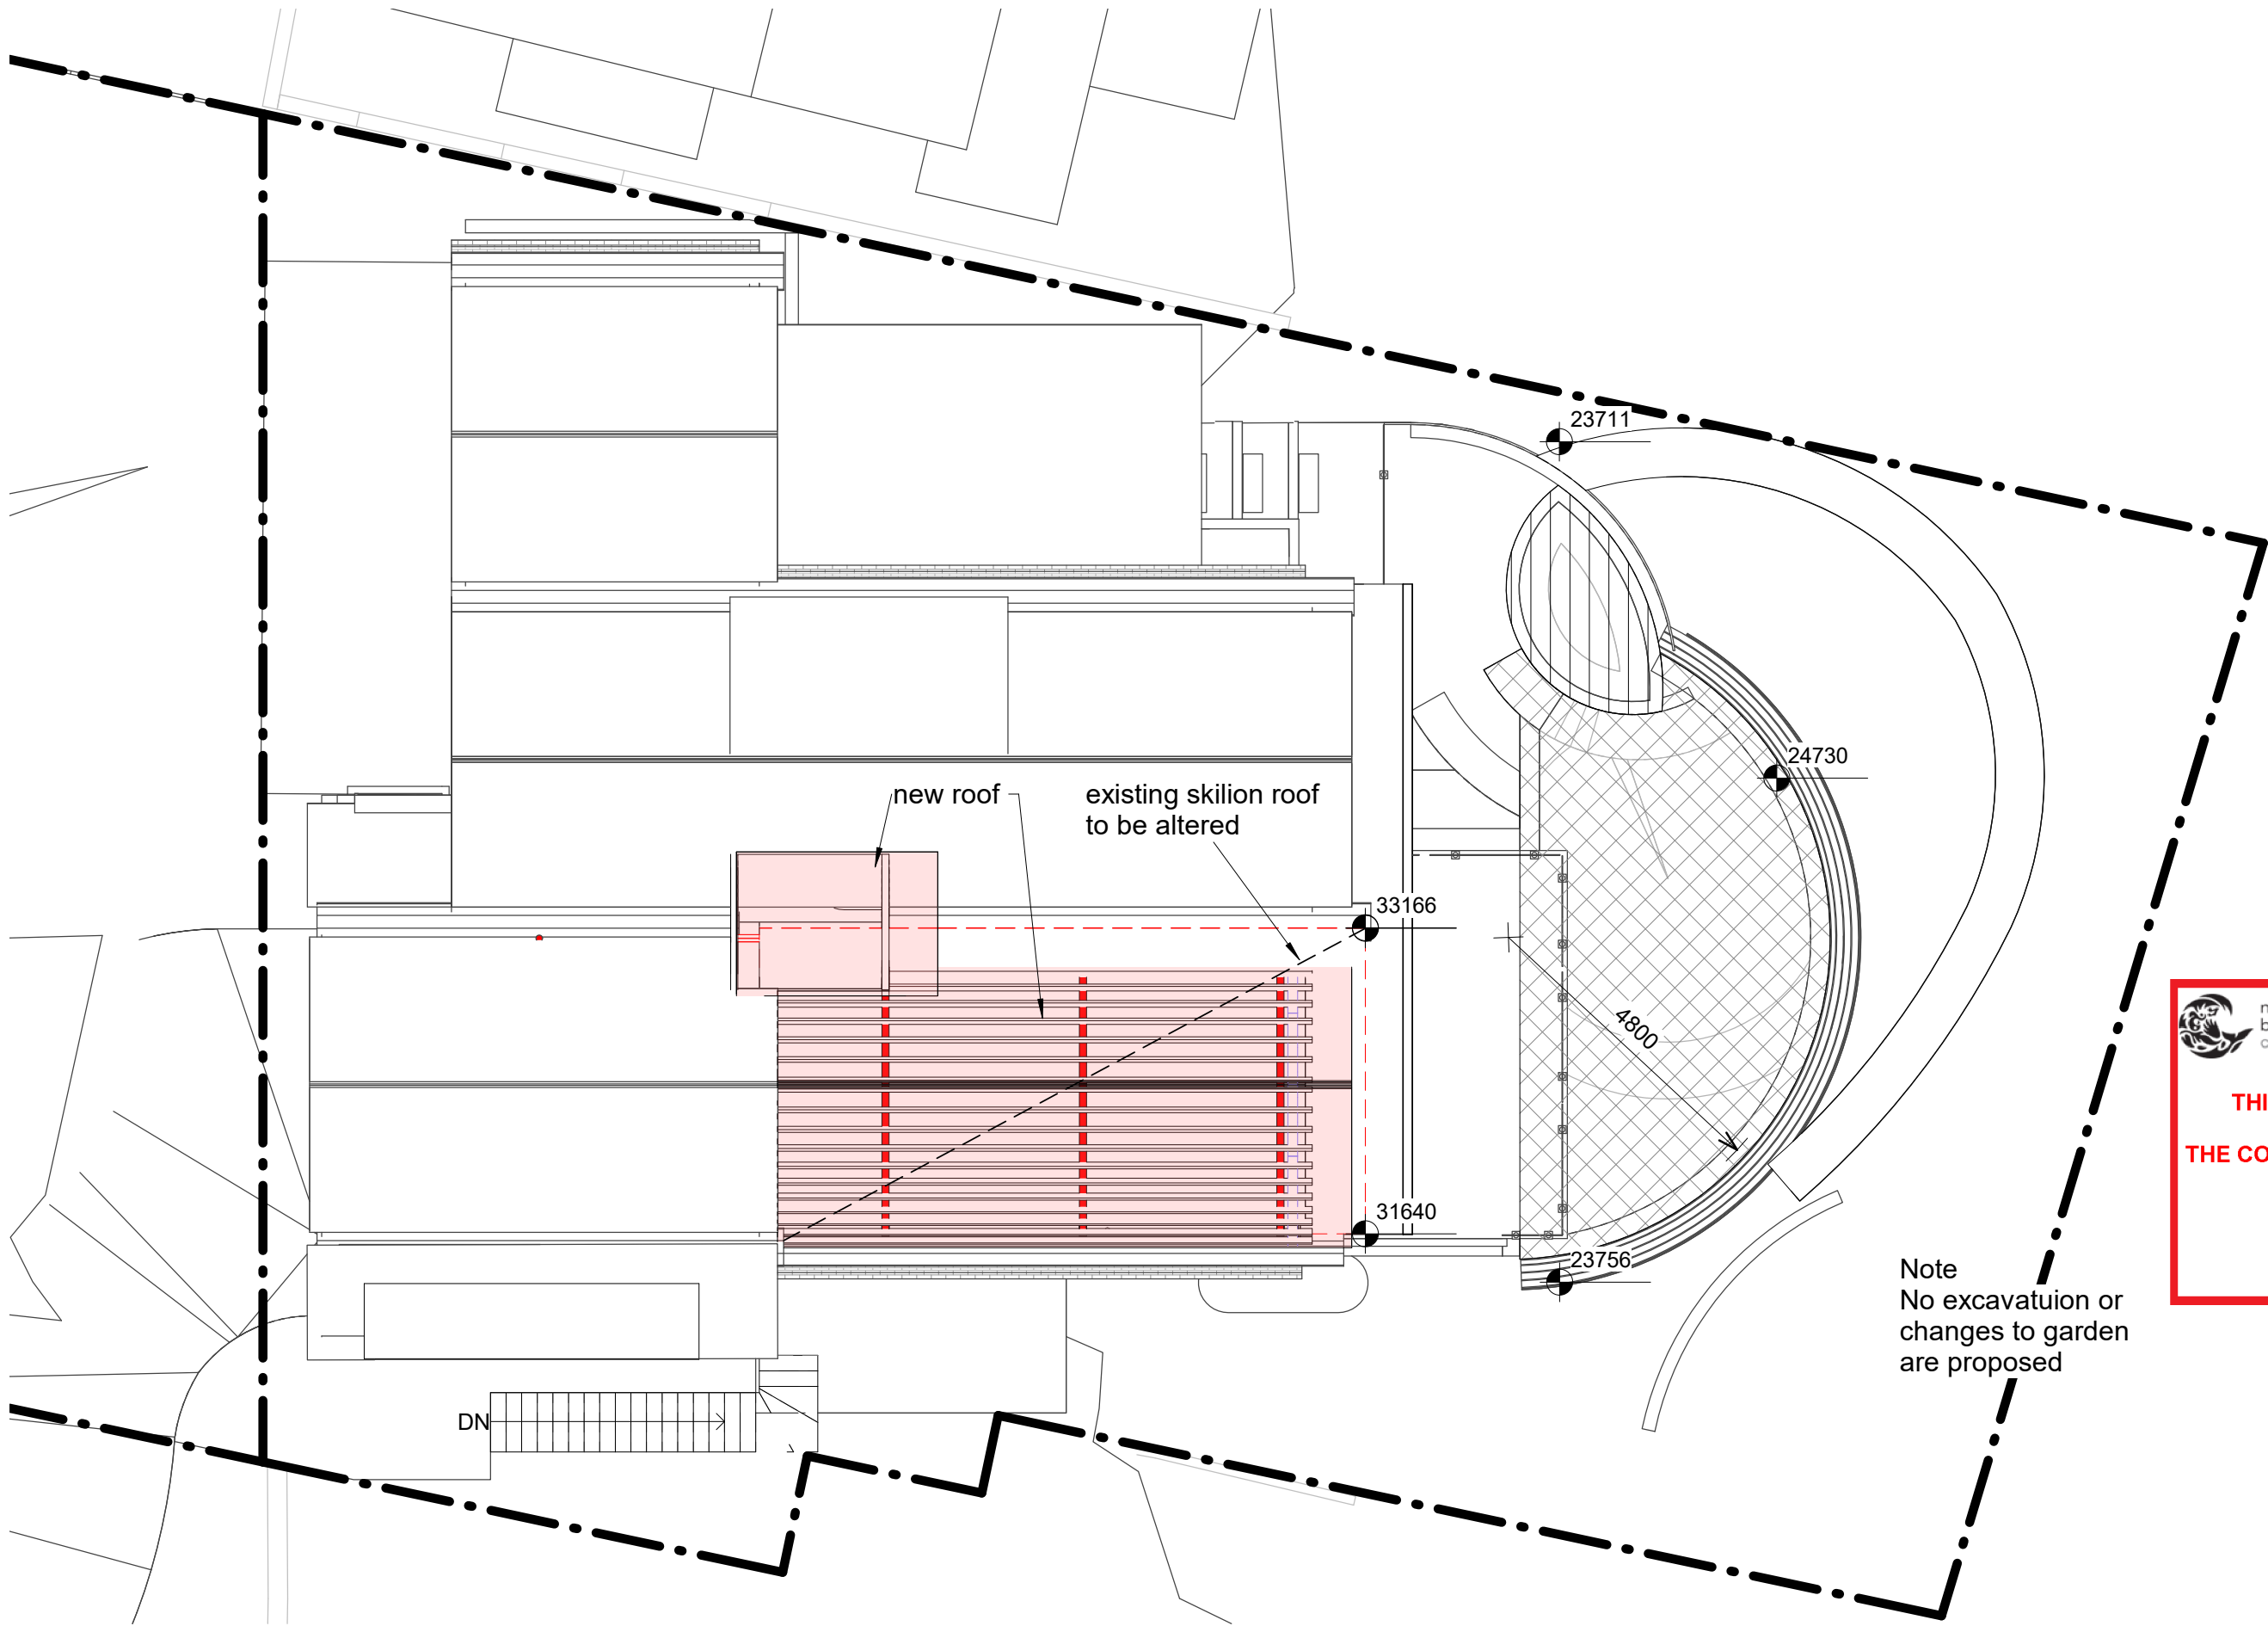



**THIS PLAN IS TO BE READ IN  
CONJUNCTION WITH  
THE CONDITIONS OF DEVELOPMENT  
CONSENT**

**DA2020/0214**

1

# Demolition Plan

1 : 100

PROPOSED MEEHAN HOUSE		DRAWING Demolition Plan	
SITE ADDRESS 20 Palm Beach road ,Palm Beach		64 Goodhope Street, Paddington NSW 2021 <small>Tel. 9331 2232 Mob. 0431 295 512</small>	
DATE 28-May-20 3:38:28 PM	SCALE 1 : 100		428 WD 91

**MICHAEL  
ROBILLIARD  
& ASSOCIATES**

Copyright © This drawing remains the property of Michael Robilliard & Associates Pty Ltd and may not be repeated without written consent. DO NOT SCALE from drawing. All dimensions are in millimetres and are to be on site prior to construction.