




GROUND FLOOR PLAN - TYPE A

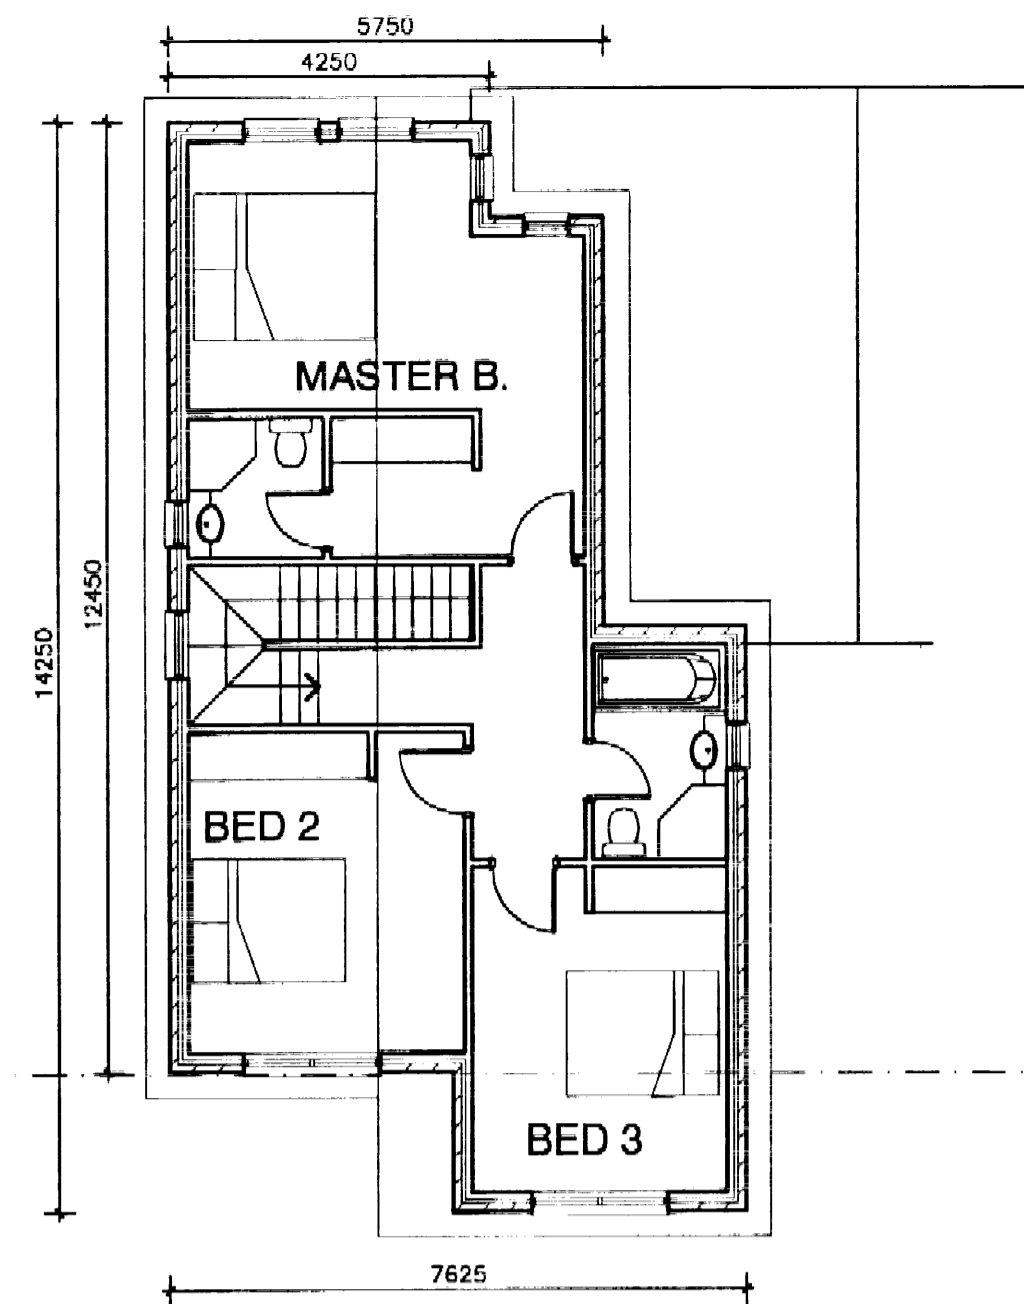


FIRST FLOOR PLAN -TYPE A & A1(MIRROR)

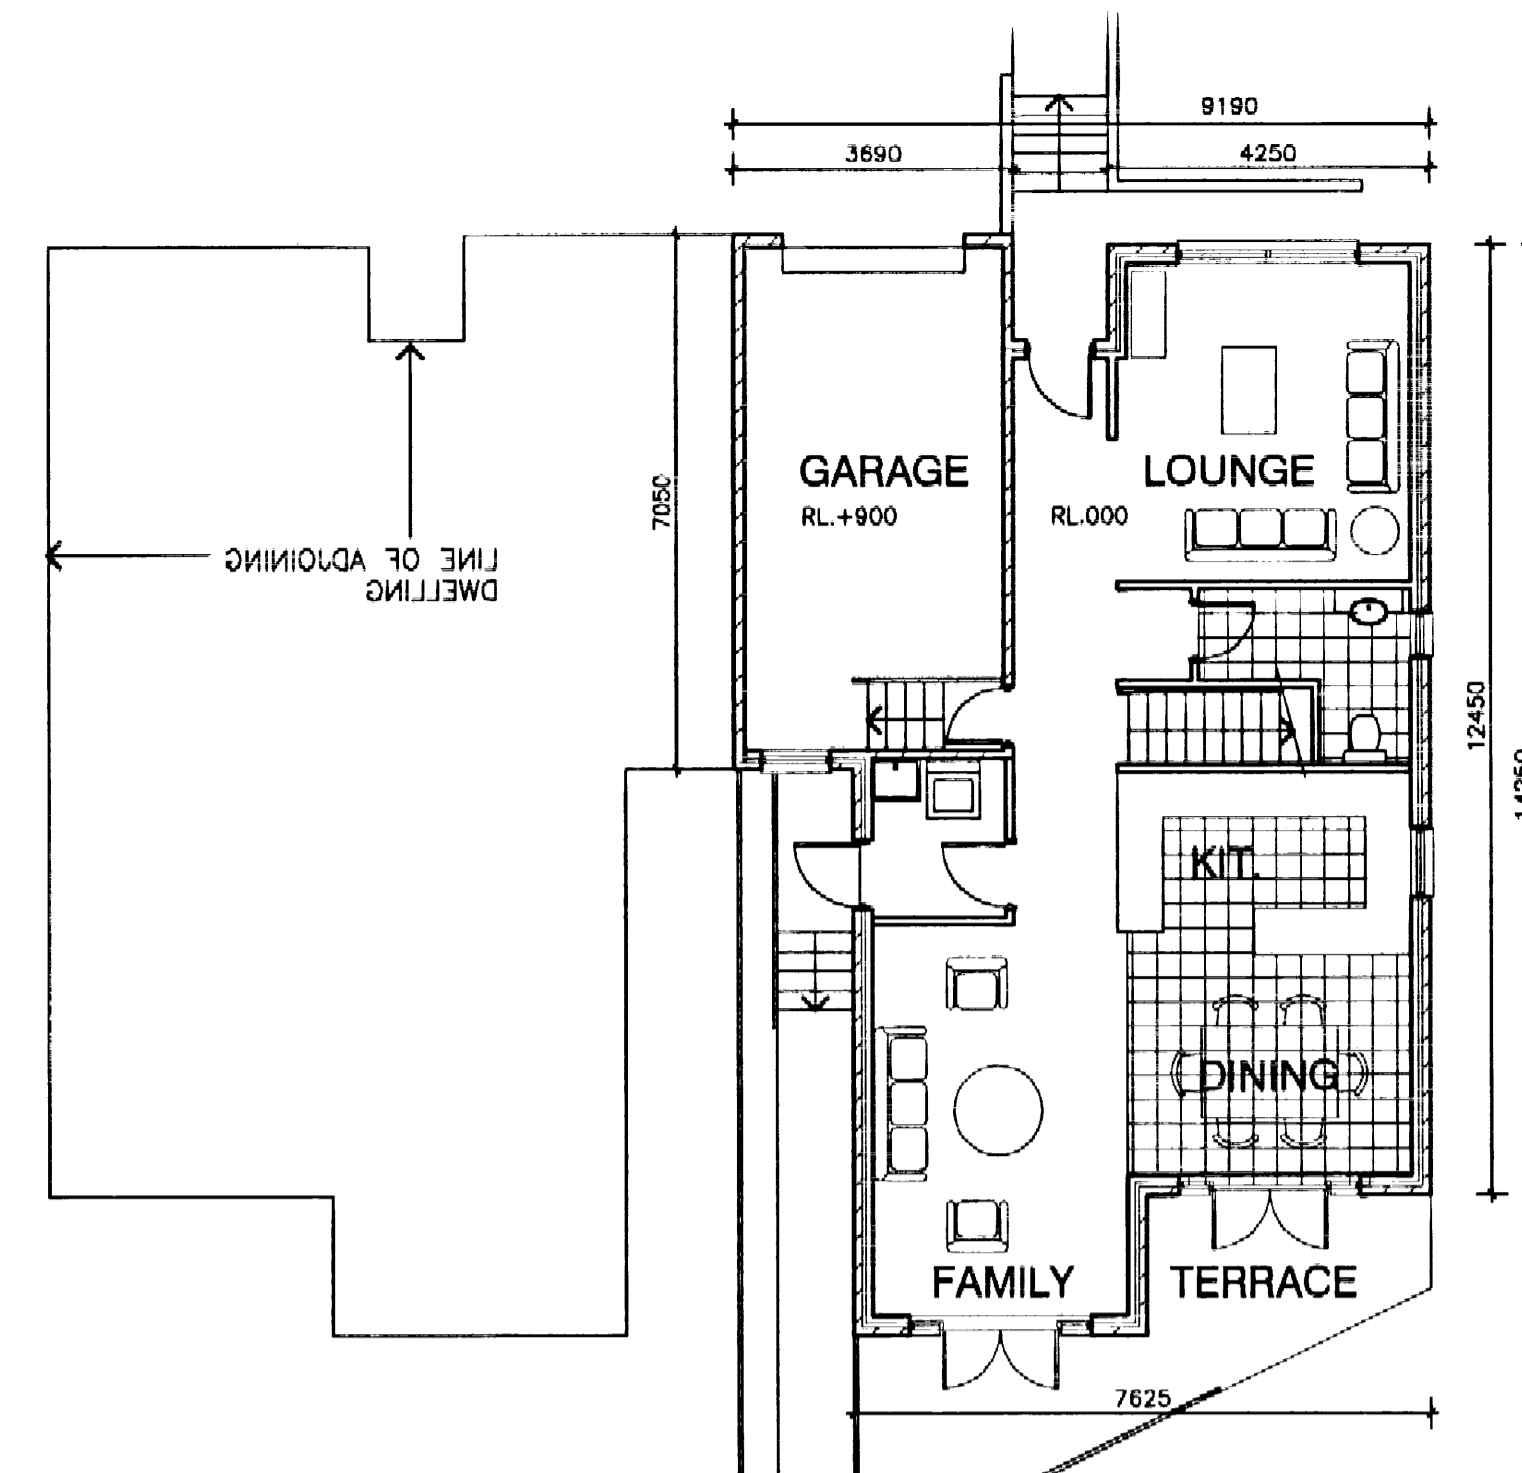


GROUND FLOOR PLAN - TYPE A1

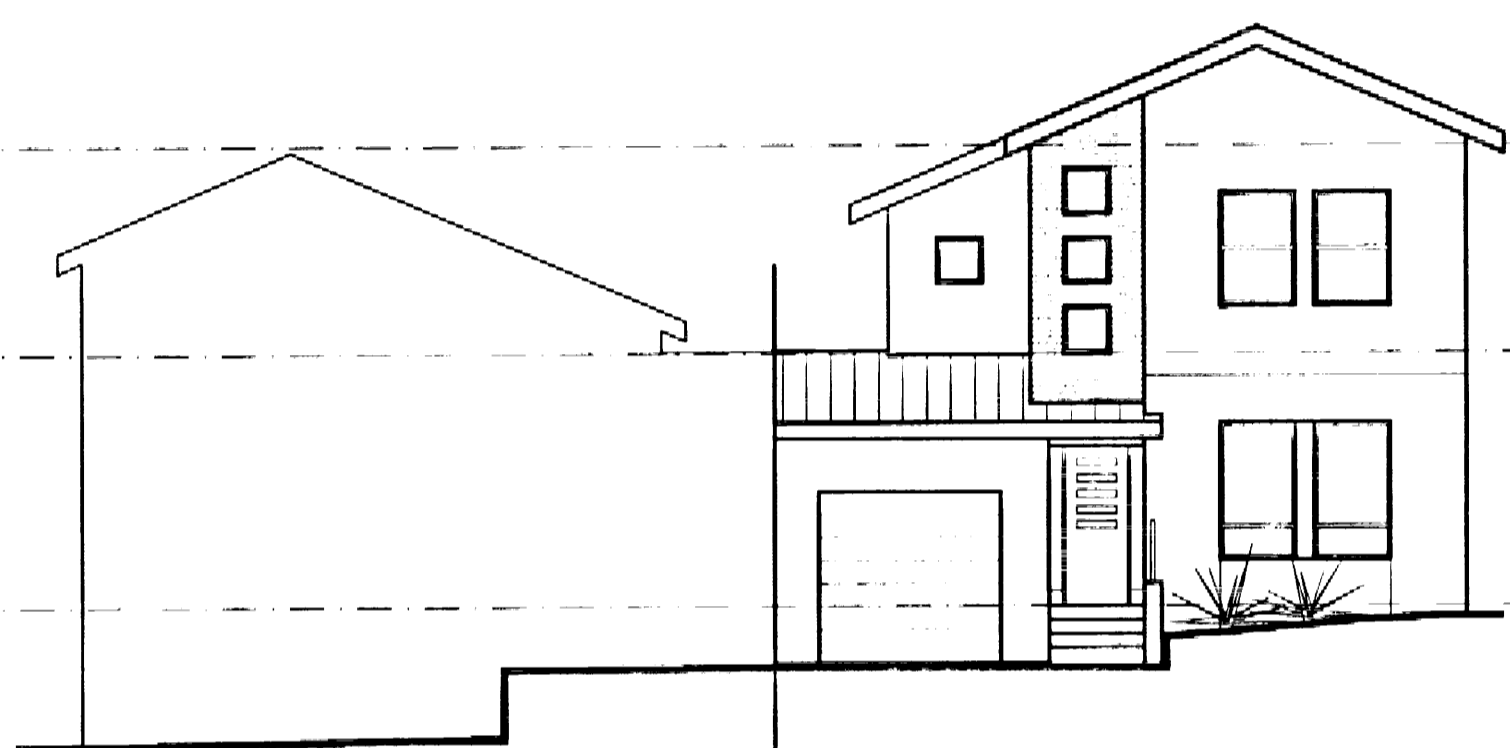


FRONT ELEVATION - TYPE A

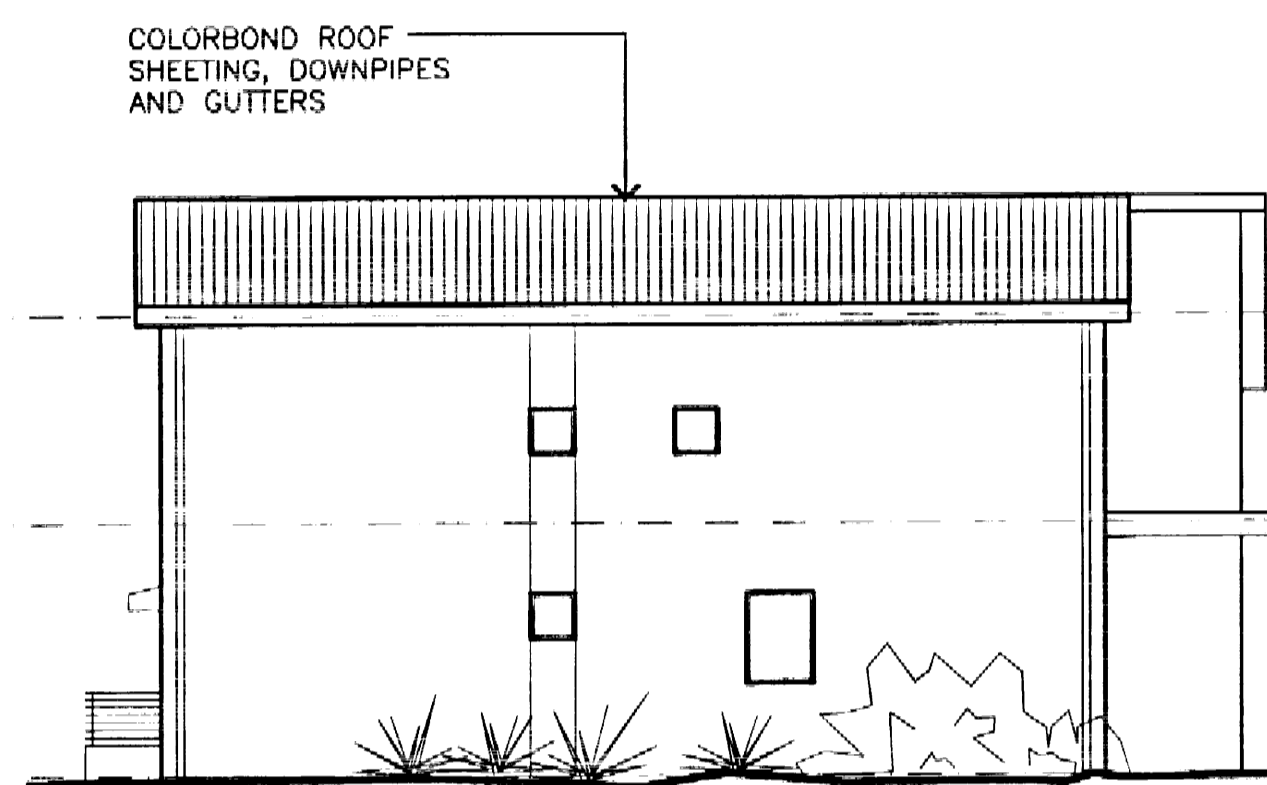


SIDE ELEVATION -TYPE A

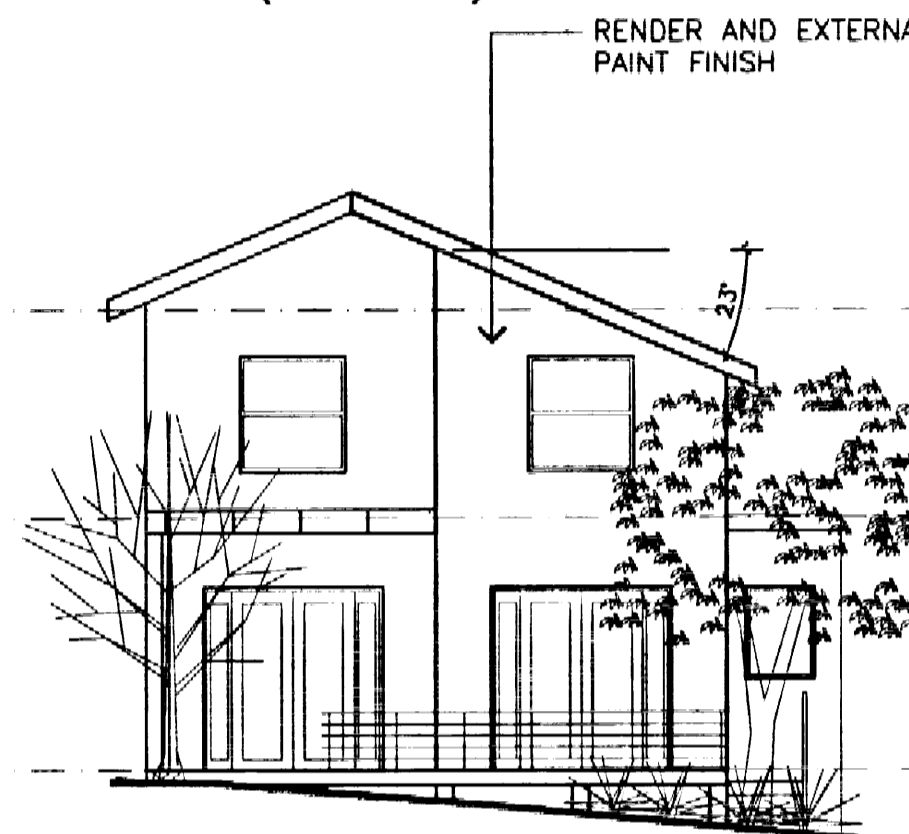


REAR ELEVATION - TYPE A

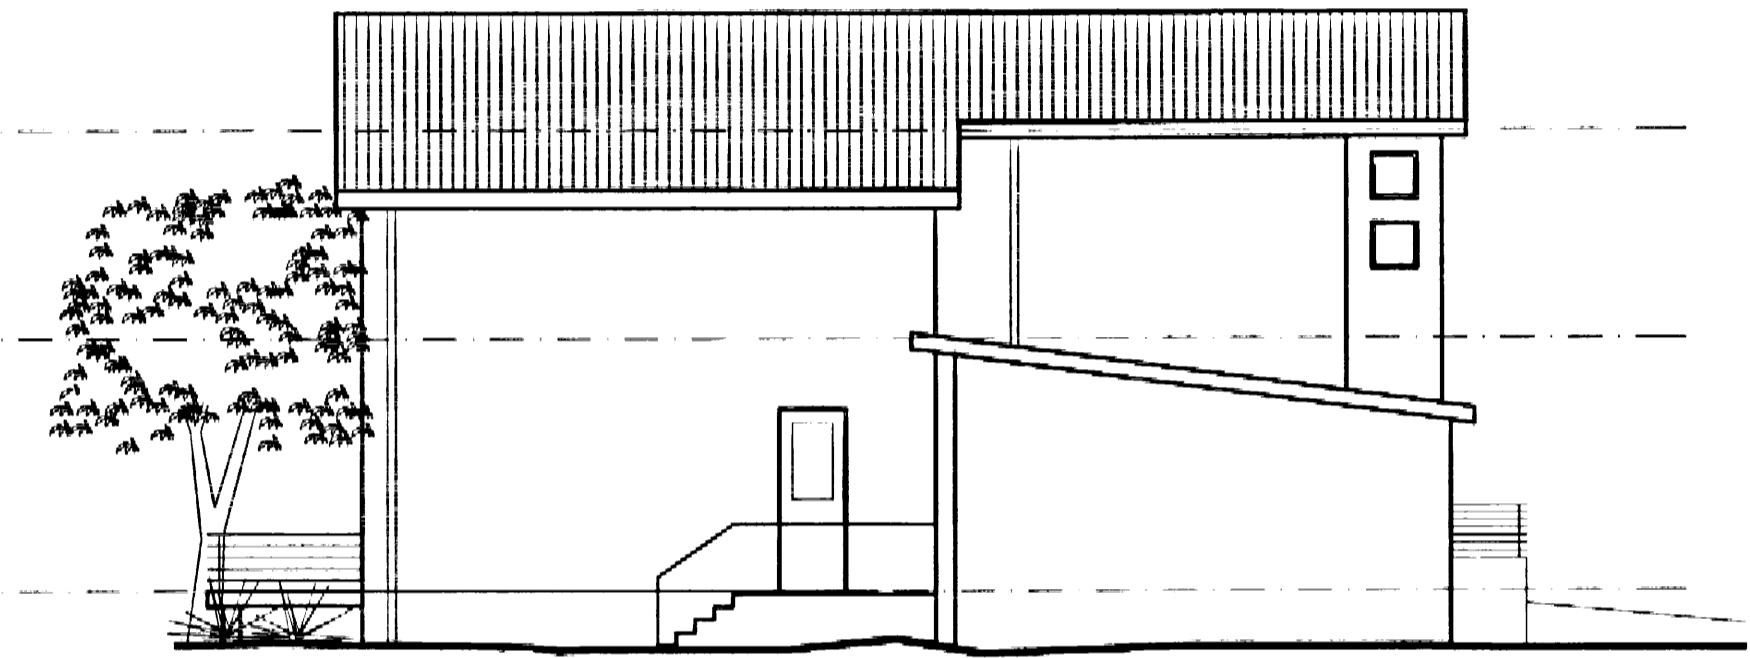

SIDE ELEVATION -TYPE A

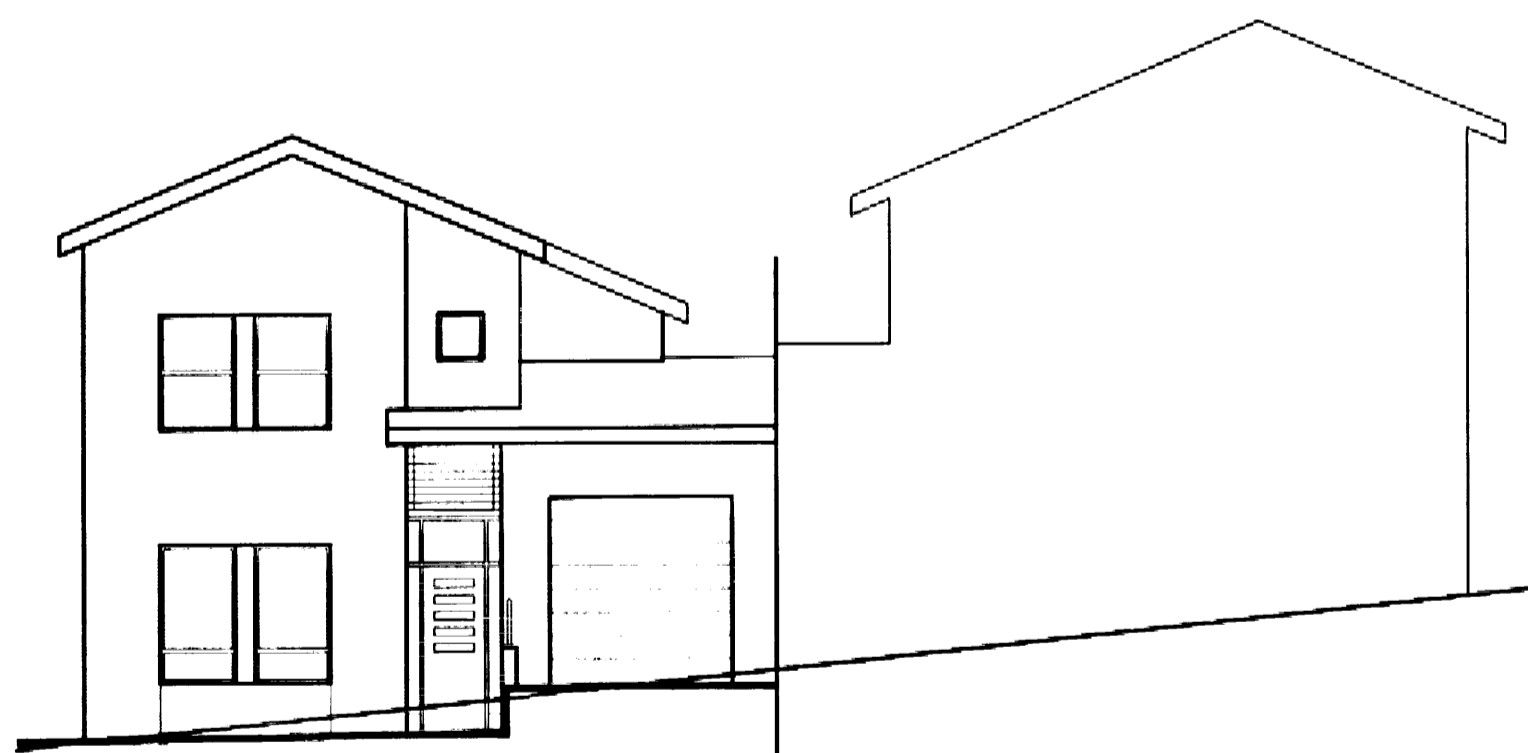

FRONT ELEVATION - TYPE A1

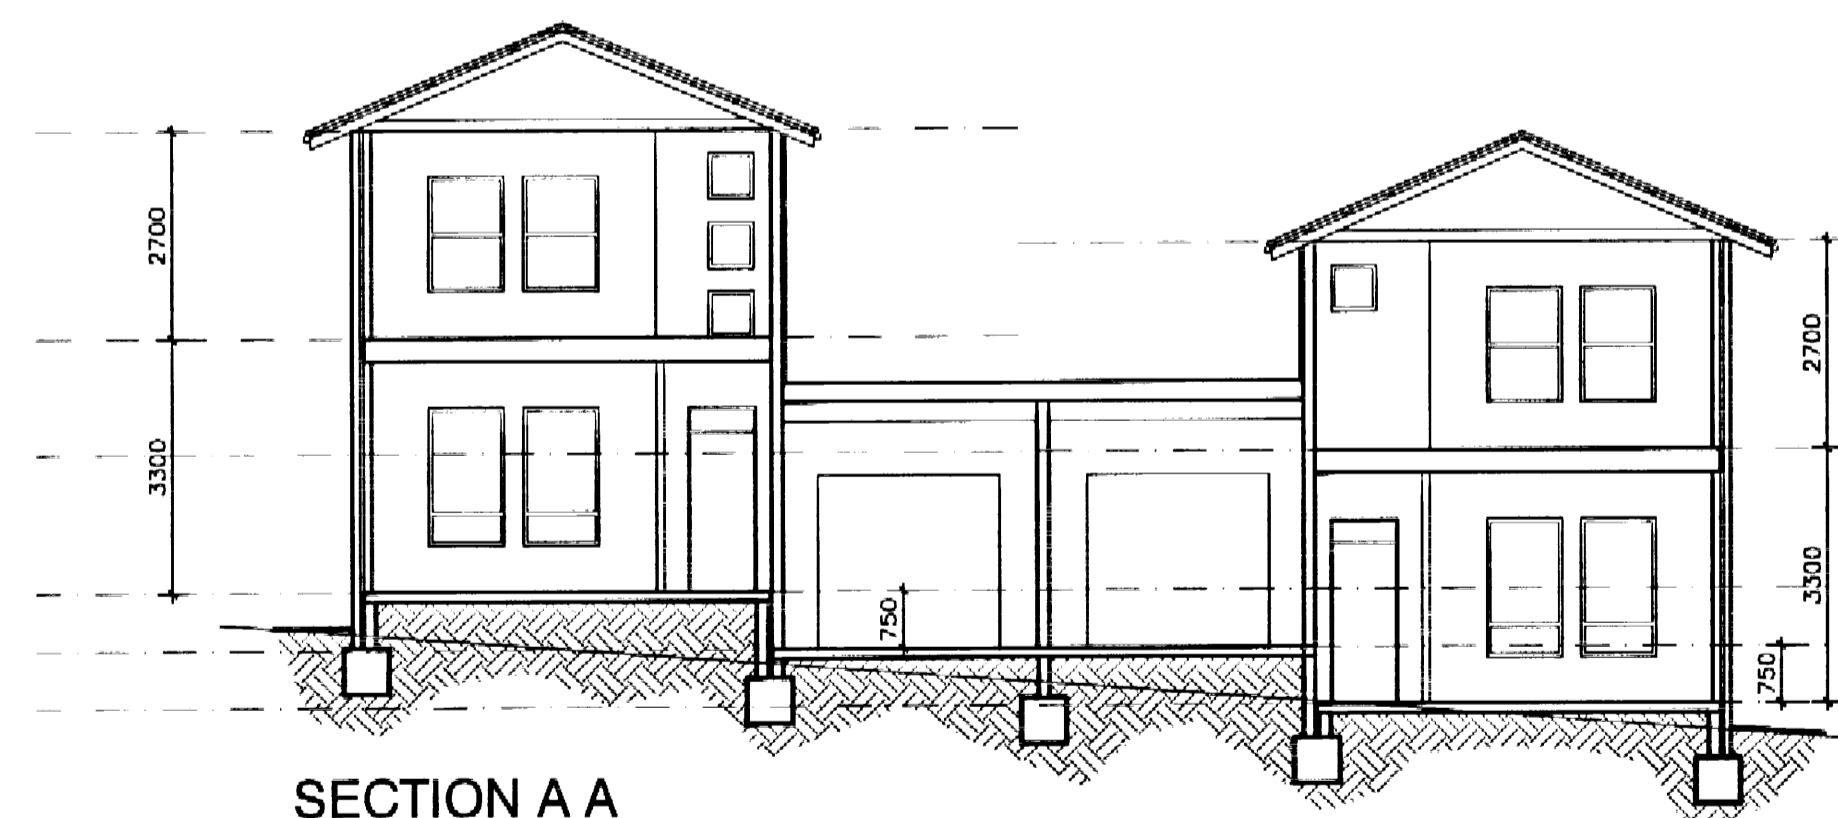

SECTION A A

1 HOUSES TYPE A & A1 DETAILS
SCALE 1:100

20.12.04	A	FOR SUBMISSION TO COUNCIL	KH
DATE	ISSUE	REVISION DESCRIPTION	BY
1. DO NOT SCALE OFF THIS DRAWING. USE WRITTEN DIMENSIONS ONLY. 2. LEVELS ARE INDICATIVE ONLY AND ARE TO BE CHECKED PRIOR TO COMMENCEMENT OF WORK. 3. THESE DRAWINGS SHALL BE READ IN CONJUNCTION WITH ALL OTHER CONSULTANTS DRAWINGS AND OTHER RELEVANT REFERENCE DRAWINGS AND SPECIFICATIONS. 4. ALL DISCREPANCIES SHALL BE REFERRED TO ICA PROPERTY COMPANY ARCHITECT FOR DECISION BEFORE PROCEEDING.			

CLIENT	Mr. Peter Gualtier, Ms. Teresa Gualtier, Mr. John Gigliotti and Mr. Vincenzo Sacco		PROJECT PART SECTOR 5, FOREST RD, WARRIEWOOD	
	ARCHITECT:		TITLE HOUSE TYPES A AND A1 DETAILS	
ARCHITECT:	K. HUGHES 24 GREGORY ST, PUTNEY Tel: 02 9802 5605 Mob: 0422 222 876		ARCHITECT:	KH
	DRAWN:	KH	SCALE:	1:100
	CHECKED:		DATE:	20-12-04
			PROJECT NO	0000
			DRAWING NO	DA-05
			ISSUE	A