

northern beaches council

THIS PLAN IS TO BE READ IN CONJUNCTION WITH THE CONDITIONS OF DEVELOPMENT CONSENT

DA2020/0152

SITE PLAN
1 : 100

NORTH

general notes:

- *Any discrepancies to be brought to Architects attention
- *Use figure dimensions in preference to scaling
- *Only scale under direction from architect
- *Builder to examine site and verify conditions and dimensions
- *This drawing remains the property of the Architect
- *Client is granted conditional license to use the drawings
- *Transfer of the License is prohibited
- *Architect reserves the right to terminate the license
- *Electronic data transfer should be scanned for viruses before use
- *Any loss or damage (including consequential damage) caused to the recipient of electronic data, by its direct or indirect use, is not the liability of the Architect
- *Refer to hard copies for accuracy of electronic data
- *Copyright reserved by the Architect

issue	date	amendment
C	31/01/20	REVISED D.A. ISSUE
B	02/12/19	REVISED D.A. ISSUE
A	29/10/19	D.A. ISSUE

BAXTER & JACOBSON
ARCHITECTS

SYDNEY MANLY, NSW AUSTRALIA
BYRON BAY NSW AUSTRALIA
Nominated Architect D.Jacobson #4259

PHONE +612 9977 7648
EMAIL mark@bja.net.au
WEB www.bja.net.au

project 21 HERBERT STREET

client A VINSON & K MAK

title SITE & ROOF PLAN

address 21 HERBERT ST.
MANLY, N.S.W.

Job No 419-01
Drawn MB
Checked LS
Scale @ A3 1 : 100
0m 1m 2m 4m


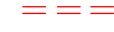

drawing no. DA 01
issue C

AREA OF GARAGE = 30m²


NOTE

UNDERPIN EXISTING FOUNDATIONS & WALLS AS NECESSARY FOR GARAGE EXCAVATION

LEGEND

-  EXISTING WALLS IN GREY
-  ITEMS TO BE REMOVED IN RED
-  NEW WORK IN BLUE

- EMB ELECTRICAL METER BOARD
- GM GAS METER
- GRT GRATE
- O/H OVERHEAD
- U/G UNDERGROUND

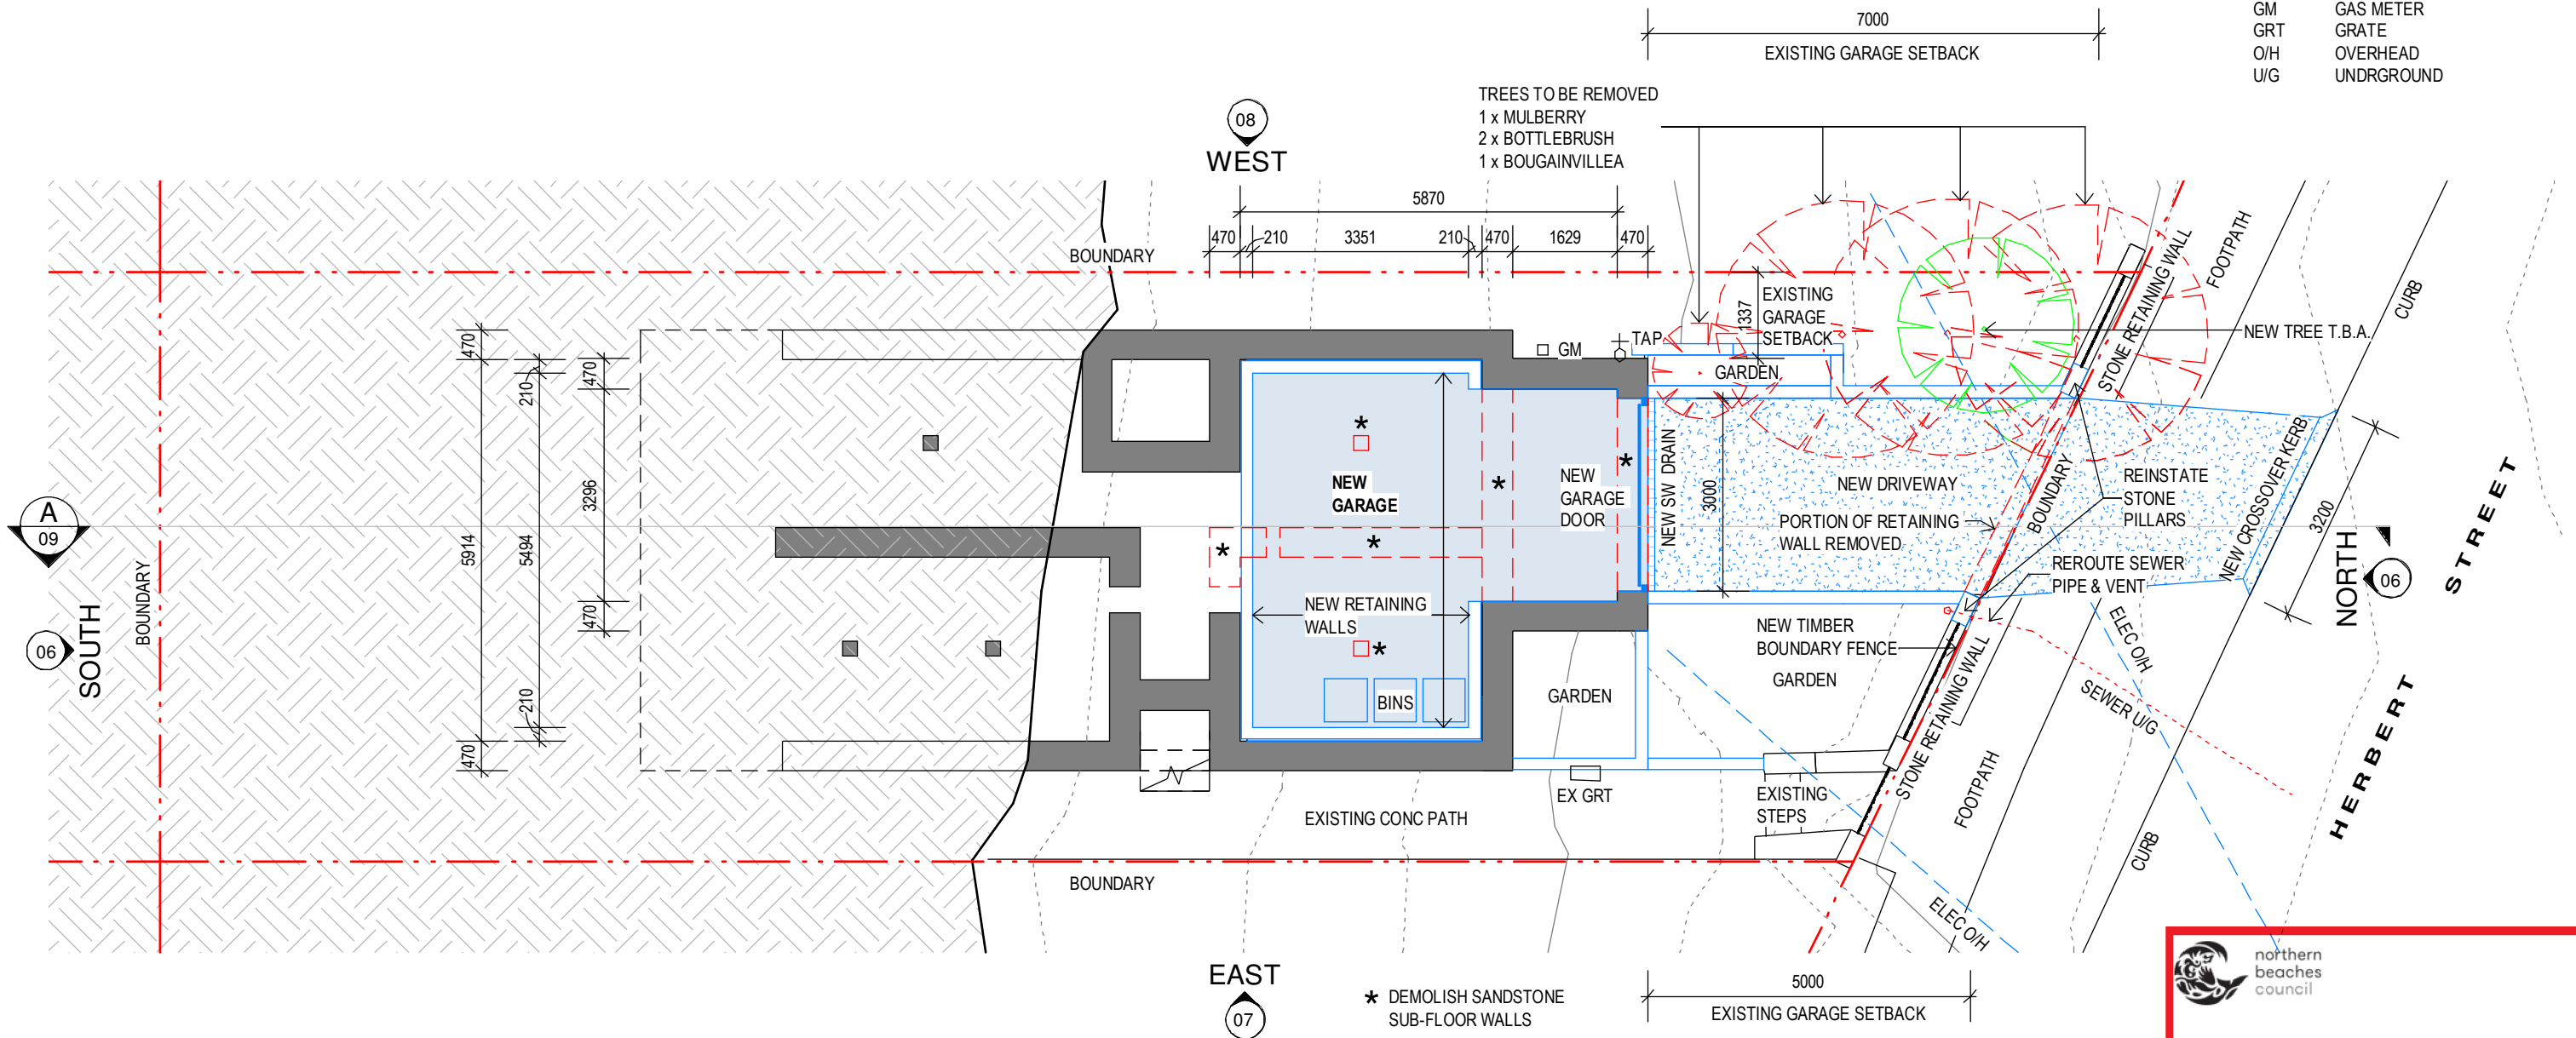

TREES TO BE REMOVED
 1 x MULBERRY
 2 x BOTTLEBRUSH
 1 x BOUGAINVILLEA

 northern beaches council

THIS PLAN IS TO BE READ IN CONJUNCTION WITH THE CONDITIONS OF DEVELOPMENT CONSENT

DA2020/0152

PROPOSED GARAGE FLOOR PLAN
 1 : 100

 NORTH

general notes:

- *Any discrepancies to be brought to Architects attention
- *Use figure dimensions in preference to scaling
- *Only scale under direction from architect
- *Builder to examine site and verify conditions and dimensions
- *This drawing remains the property of the Architect
- *Client is granted conditional license to use the drawings
- *Transfer of the License is prohibited
- *Architect reserves the right to terminate the license
- *Electronic data transfer should be scanned for viruses before use
- *Any loss or damage (including consequential damage) caused to the recipient of electronic data, by its direct or indirect use, is not the liability of the Architect
- *Refer to hard copies for accuracy of electronic data
- *Copyright reserved by the Architect

issue	date	amendment
C	31/01/20	REVISED D.A. ISSUE
B	02/12/19	REVISED D.A. ISSUE
A	29/10/19	D.A. ISSUE

 **BAXTER & JACOBSON**
 ARCHITECTS

SYDNEY MANLY, NSW AUSTRALIA
 BYRON BAY NSW AUSTRALIA
 Nominated Architect D.Jacobson #4259

PHONE +612 9977 7648
 EMAIL mark@bja.net.au
 WEB www.bja.net.au



 
project 21 HERBERT STREET
 client A VINSON & K MAK


title PROPOSED GARAGE FLOOR PLAN
 address 21 HERBERT ST. MANLY. N.S.W.


Job No 419-01
 Drawn MB
 Checked LS
 Scale @ A3 1 : 100
 0m 1m 2m 4m

drawing no. DA 03
 issue C

AREA OF GROUND FLOOR = 89m²

 - LEGEND**
-  EXISTING WALLS IN GREY
 -  ITEMS TO BE REMOVED IN RED
 -  NEW WORK IN BLUE
- EMB ELECTRICAL METER BOARD
 GM GAS METER
 GRT GRATE
 O/H OVERHEAD
 U/G UNDERGROUND

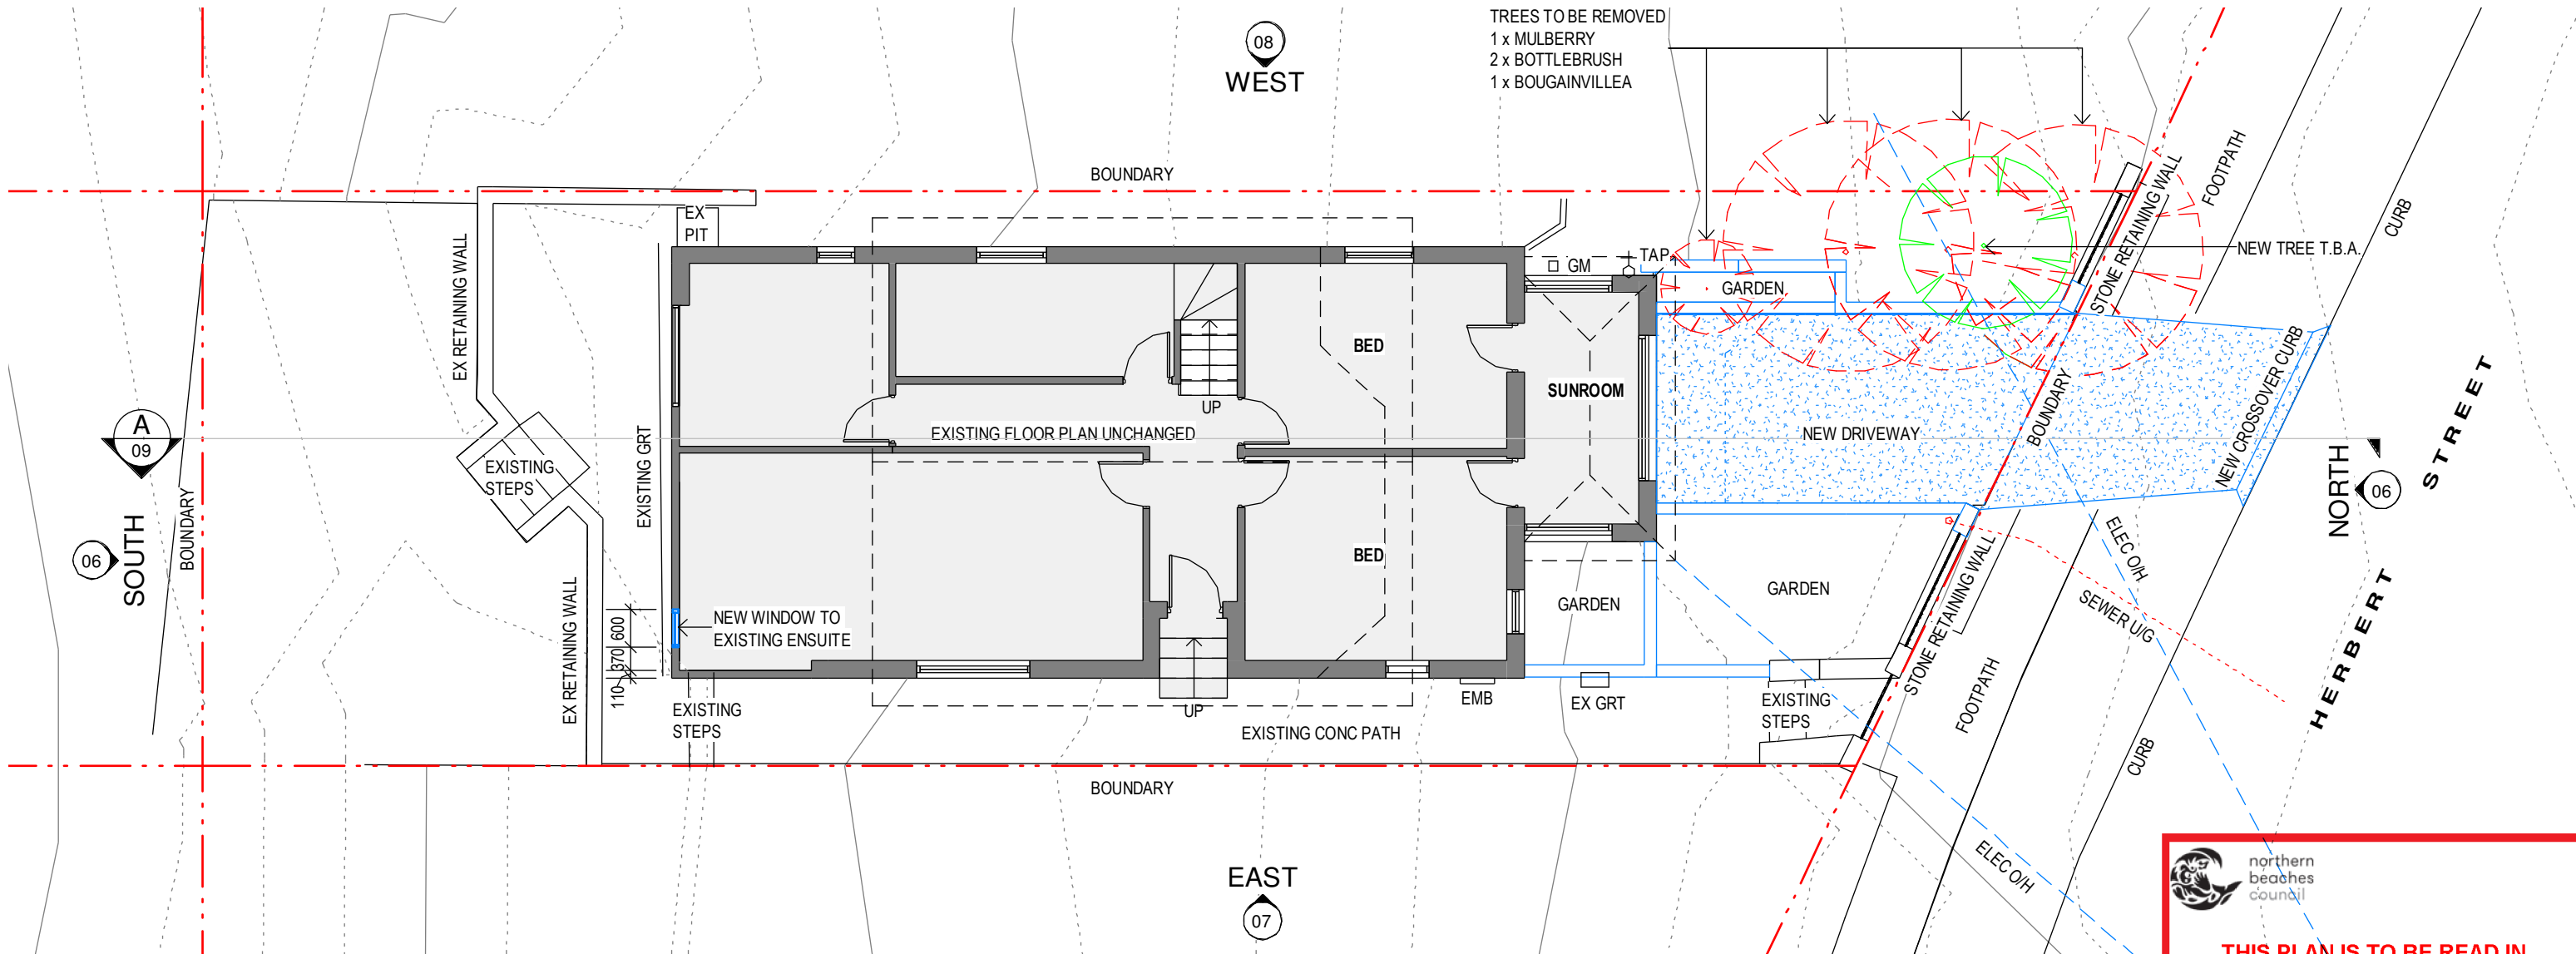

 northern beaches council
THIS PLAN IS TO BE READ IN CONJUNCTION WITH THE CONDITIONS OF DEVELOPMENT CONSENT
DA2020/0152

PROPOSED GROUND FLOOR PLAN
1 : 100



general notes:

- *Any discrepancies to be brought to Architects attention
- *Use figure dimensions in preference to scaling
- *Only scale under direction from architect
- *Builder to examine site and verify conditions and dimensions
- *This drawing remains the property of the Architect
- *Transfer of the License is prohibited
- *Client is granted conditional license to use the drawings
- *Architect reserves the right to terminate the license
- *Electronic data transfer should be scanned for viruses before use
- *Any loss or damage (including consequential damage) caused to the recipient of electronic data, by its direct or indirect use, is not the liability of the Architect
- *Refer to hard copies for accuracy of electronic data
- *Copyright reserved by the Architect

issue	date	amendment
C	31/01/20	REVISED D.A. ISSUE
B	02/12/19	REVISED D.A. ISSUE
A	29/10/19	D.A. ISSUE


BAXTER & JACOBSON
 ARCHITECTS

SYDNEY MANLY, NSW AUSTRALIA
 BYRON BAY NSW AUSTRALIA
 Nominated Architect D.Jacobson #4259

PHONE +612 9977 7648
 EMAIL mark@bja.net.au
 WEB www.bja.net.au

project 21 HERBERT STREET
 client A VINSON & K MAK

title PROPOSED GROUND FLOOR PLAN
 address 21 HERBERT ST. MANLY. N.S.W.


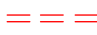
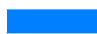
Job No 419-01
 Drawn MB
 Checked LS
 Scale @ A3 1 : 100
 0m 1m 2m 4m


drawing no. DA 04
 issue C

AREA OF EXISTING FIRST FLOOR = 48m²
 AREA OF ADDED FIRST FLOOR = 15m²

AREA OF EXISTING DECK = 17m²
 AREA OF ADDED DECK = 3m²

EXISTING FLOOR AREA TOTAL = 137m²
 PROPOSED FLOOR AREA TOTAL = 152m²

- LEGEND**
-  EXISTING WALLS IN GREY
 -  ITEMS TO BE REMOVED IN RED
 -  NEW WORK IN BLUE
 - EMB ELECTRICAL METER BOARD
 - GM GAS METER
 - GRT GRATE
 - O/H OVERHEAD
 - U/G UNDERGROUND

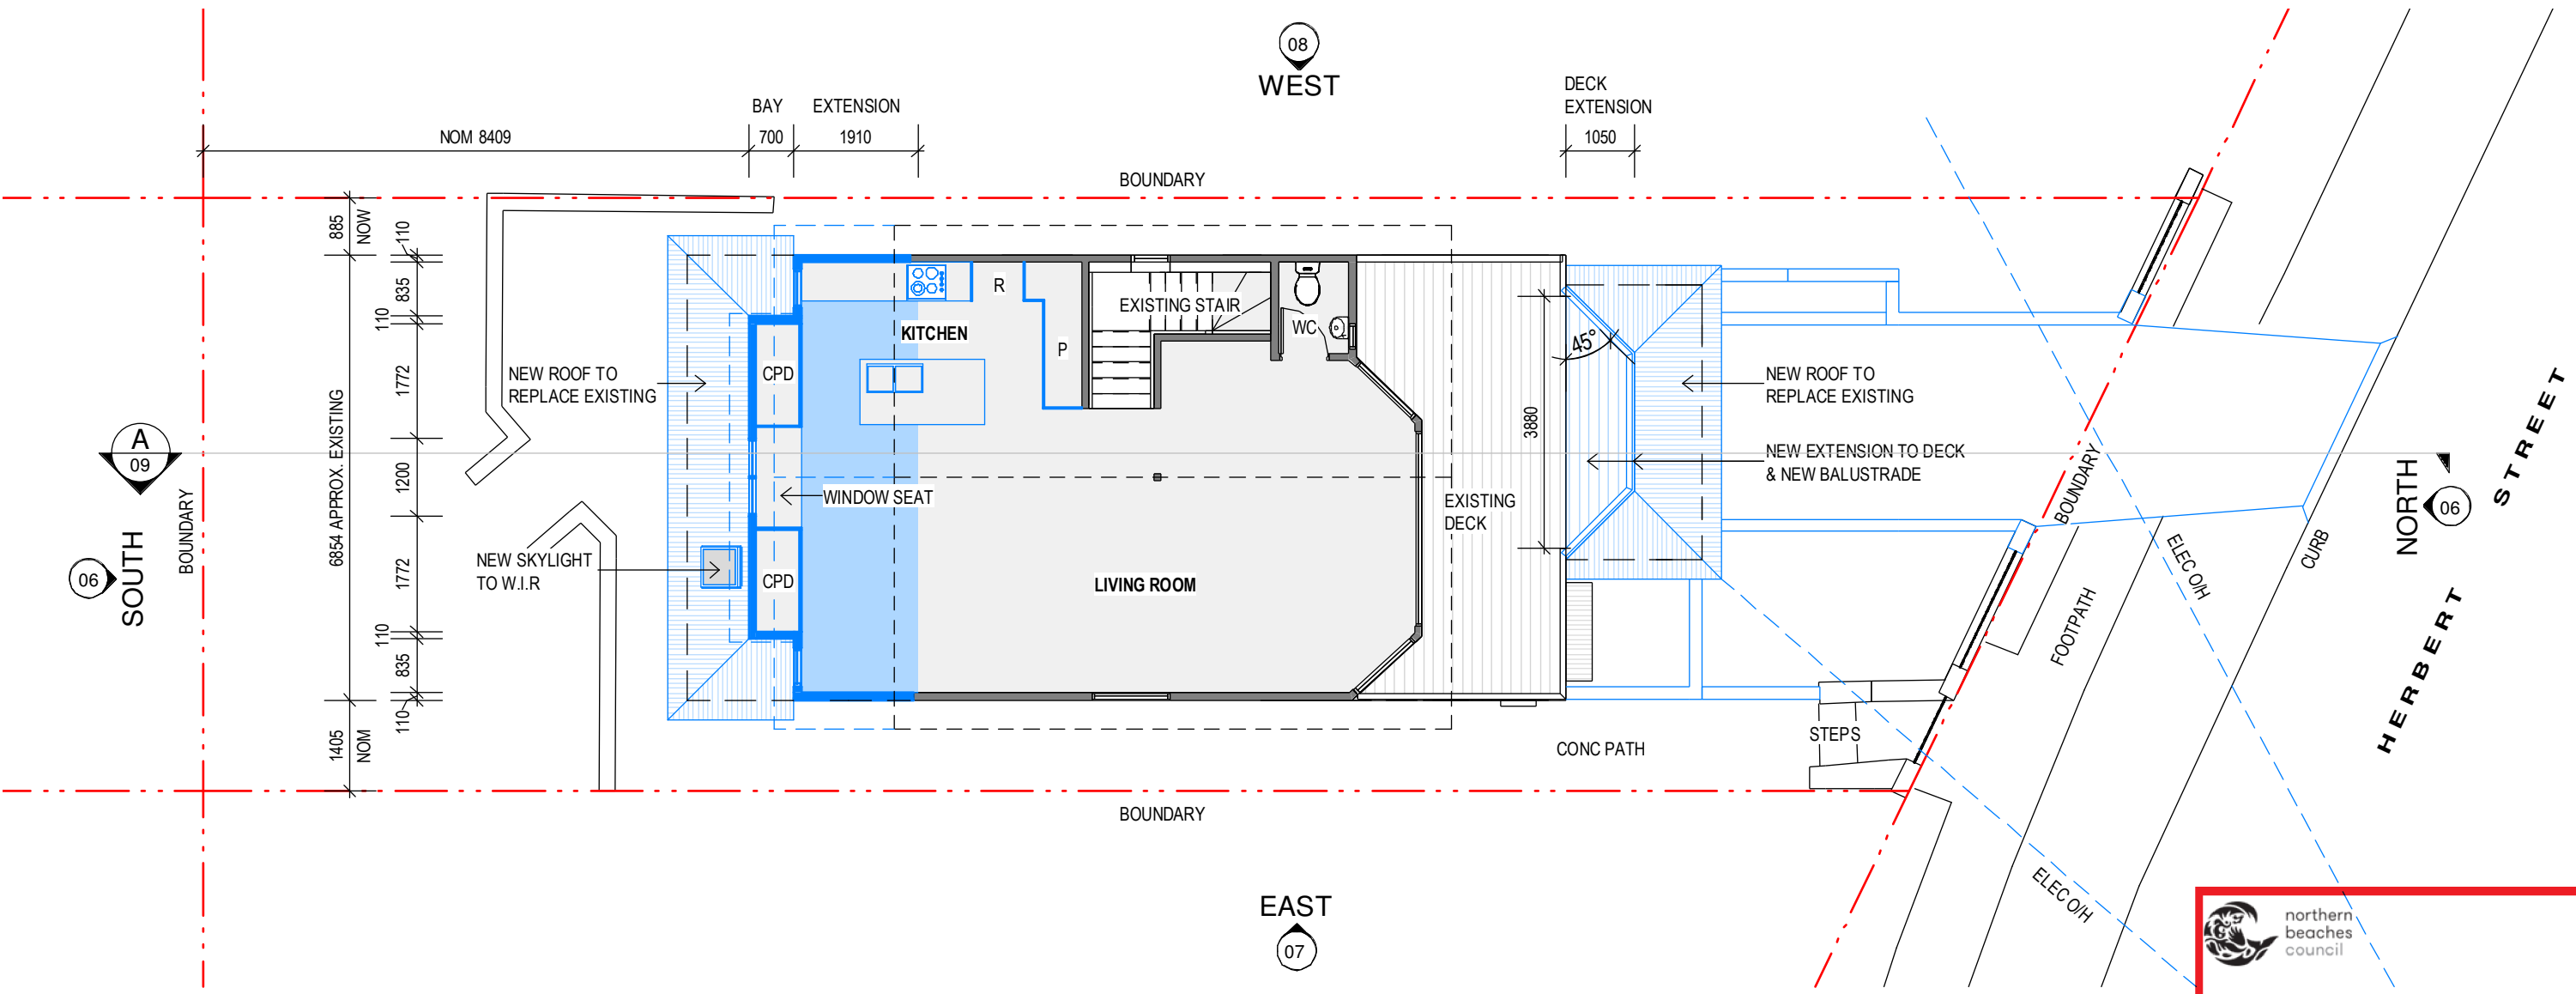

 northern beaches council

THIS PLAN IS TO BE READ IN CONJUNCTION WITH THE CONDITIONS OF DEVELOPMENT CONSENT

DA2020/0152

PROPOSED UPPER FLOOR PLAN
 1 : 100

 NORTH

general notes:

- *Any discrepancies to be brought to Architects attention
- *Use figure dimensions in preference to scaling
- *Only scale under direction from architect
- *Builder to examine site and verify conditions and dimensions
- *This drawing remains the property of the Architect
- *Client is granted conditional license to use the drawings
- *Transfer of the License is prohibited
- *Architect reserves the right to terminate the license
- *Electronic data transfer should be scanned for viruses before use
- *Any loss or damage (including consequential damage) caused to the recipient of electronic data, by its direct or indirect use, is not the liability of the Architect
- *Refer to hard copies for accuracy of electronic data
- *Copyright reserved by the Architect

issue	date	amendment
B	02/12/19	REVISED D.A. ISSUE
A	29/10/19	D.A. ISSUE

 **BAXTER & JACOBSON**
 ARCHITECTS

SYDNEY MANLY, NSW AUSTRALIA
 BYRON BAY NSW AUSTRALIA
 Nominated Architect D.Jacobson #4259

PHONE +612 9977 7648
 EMAIL mark@bja.net.au
 WEB www.bja.net.au

project 21 HERBERT STREET

client A VINSON & K MAK


title PROPOSED UPPER FLOOR PLAN

address 21 HERBERT ST. MANLY. N.S.W.


Job No 419-01
 Drawn MB
 Checked LS

drawing no. DA 05
 issue B

Scale @ A3 1 : 100
 0m 1m 2m 4m

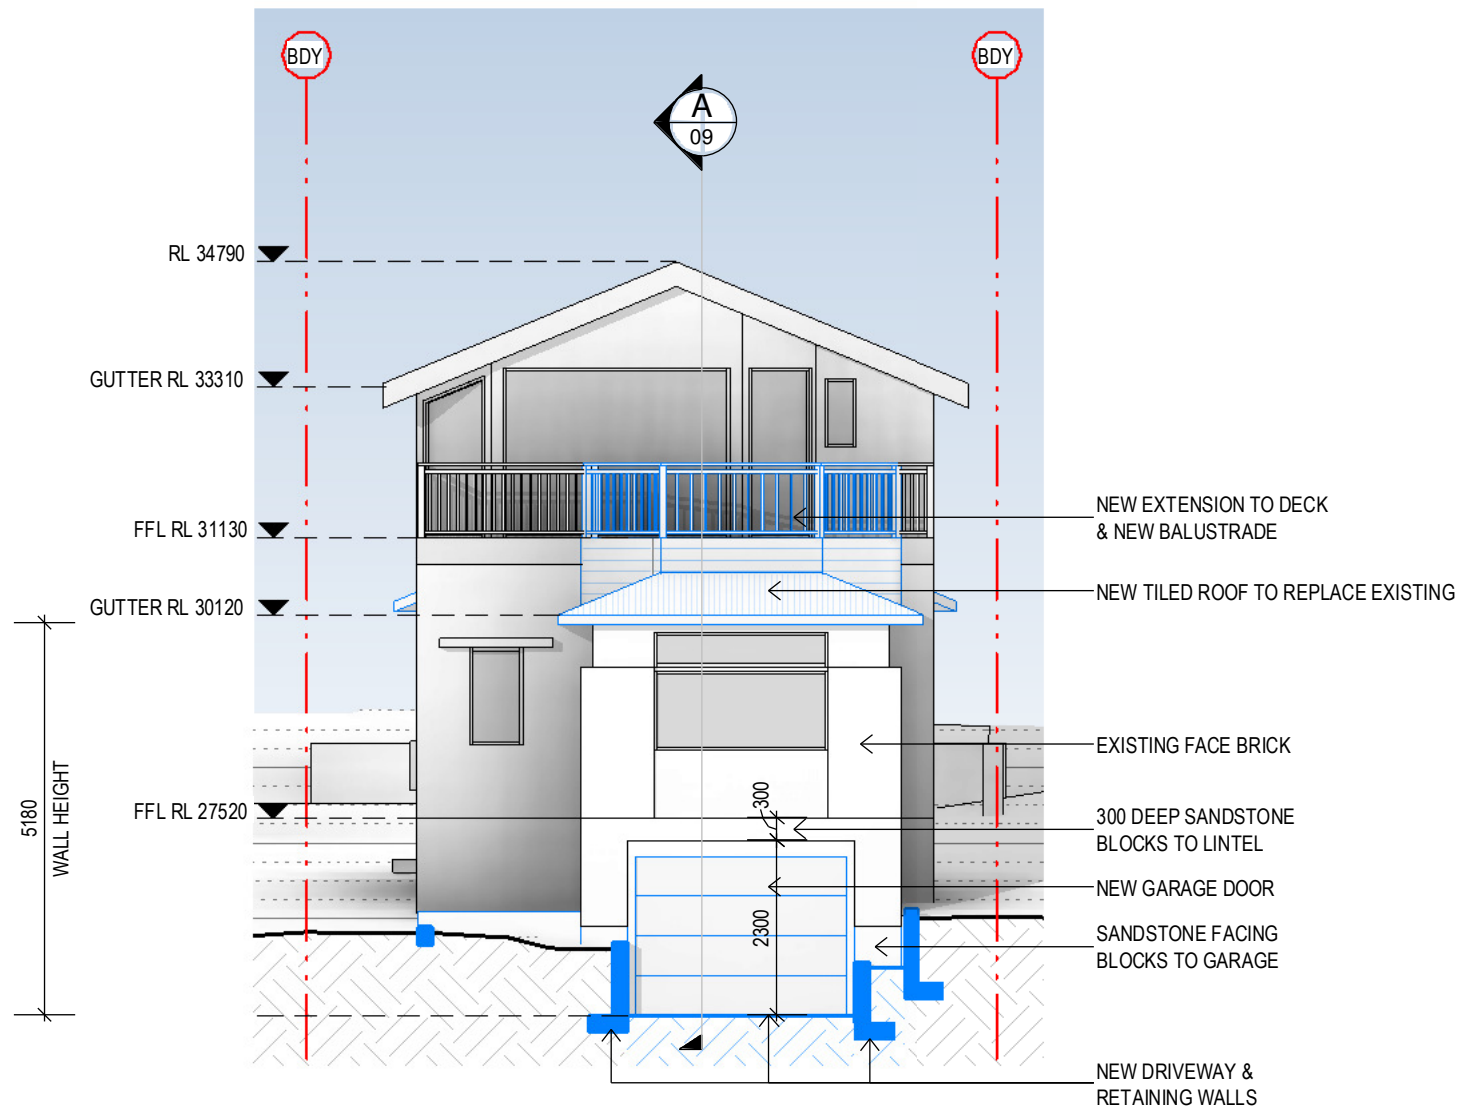

ELEVATION - NORTH
1 : 100

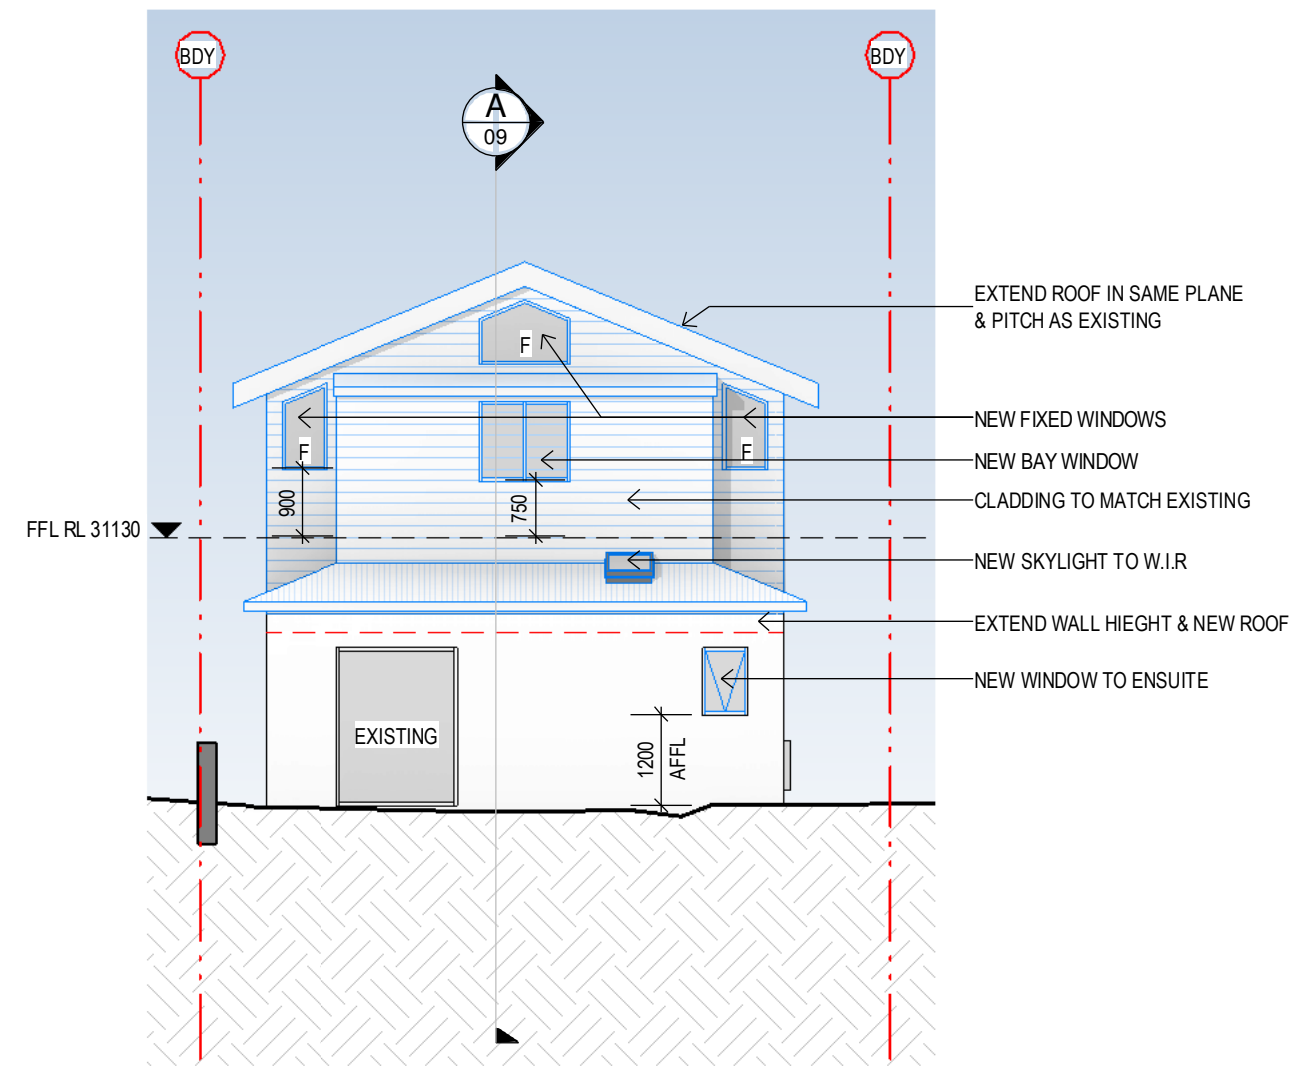

ELEVATION - SOUTH
1 : 100


 northern
beaches
council

**THIS PLAN IS TO BE READ IN
CONJUNCTION WITH
THE CONDITIONS OF DEVELOPMENT
CONSENT**

DA2020/0152

general notes:

- *Any discrepancies to be brought to Architects attention
- *Use figure dimensions in preference to scaling
- *Only scale under direction from architect
- *Builder to examine site and verify conditions and dimensions
- *This drawing remains the property of the Architect
- *Client is granted conditional license to use the drawings
- *Transfer of the License is prohibited
- *Architect reserves the right to terminate the license
- *Electronic data transfer should be scanned for viruses before use
- *Any loss or damage (including consequential damage) caused to the recipient of electronic data, by its direct or indirect use, is not the liability of the Architect
- *Refer to hard copies for accuracy of electronic data
- *Copyright reserved by the Architect


issue	date	amendment
C	31/01/20	REVISED D.A. ISSUE
B	02/12/19	REVISED D.A. ISSUE
A	29/10/19	D.A. ISSUE


**BAXTER &
JACOBSON**
 ARCHITECTS
 SYDNEY MANLY, NSW AUSTRALIA PHONE +612 9977 7648
 BYRON BAY NSW AUSTRALIA EMAIL mark@bja.net.au
 Nominated Architect D.Jacobson #4259 WEB www.bja.net.au

project 21 HERBERT STREET
 client A VINSON & K MAK

title ELEVATIONS
 address 21 HERBERT ST.
 MANLY. N.S.W.

Job No 419-01 drawing no.
 Drawn MB DA 06
 Checked LS issue
 Scale @ A3 1 : 100 C
 0m 1m 2m 4m

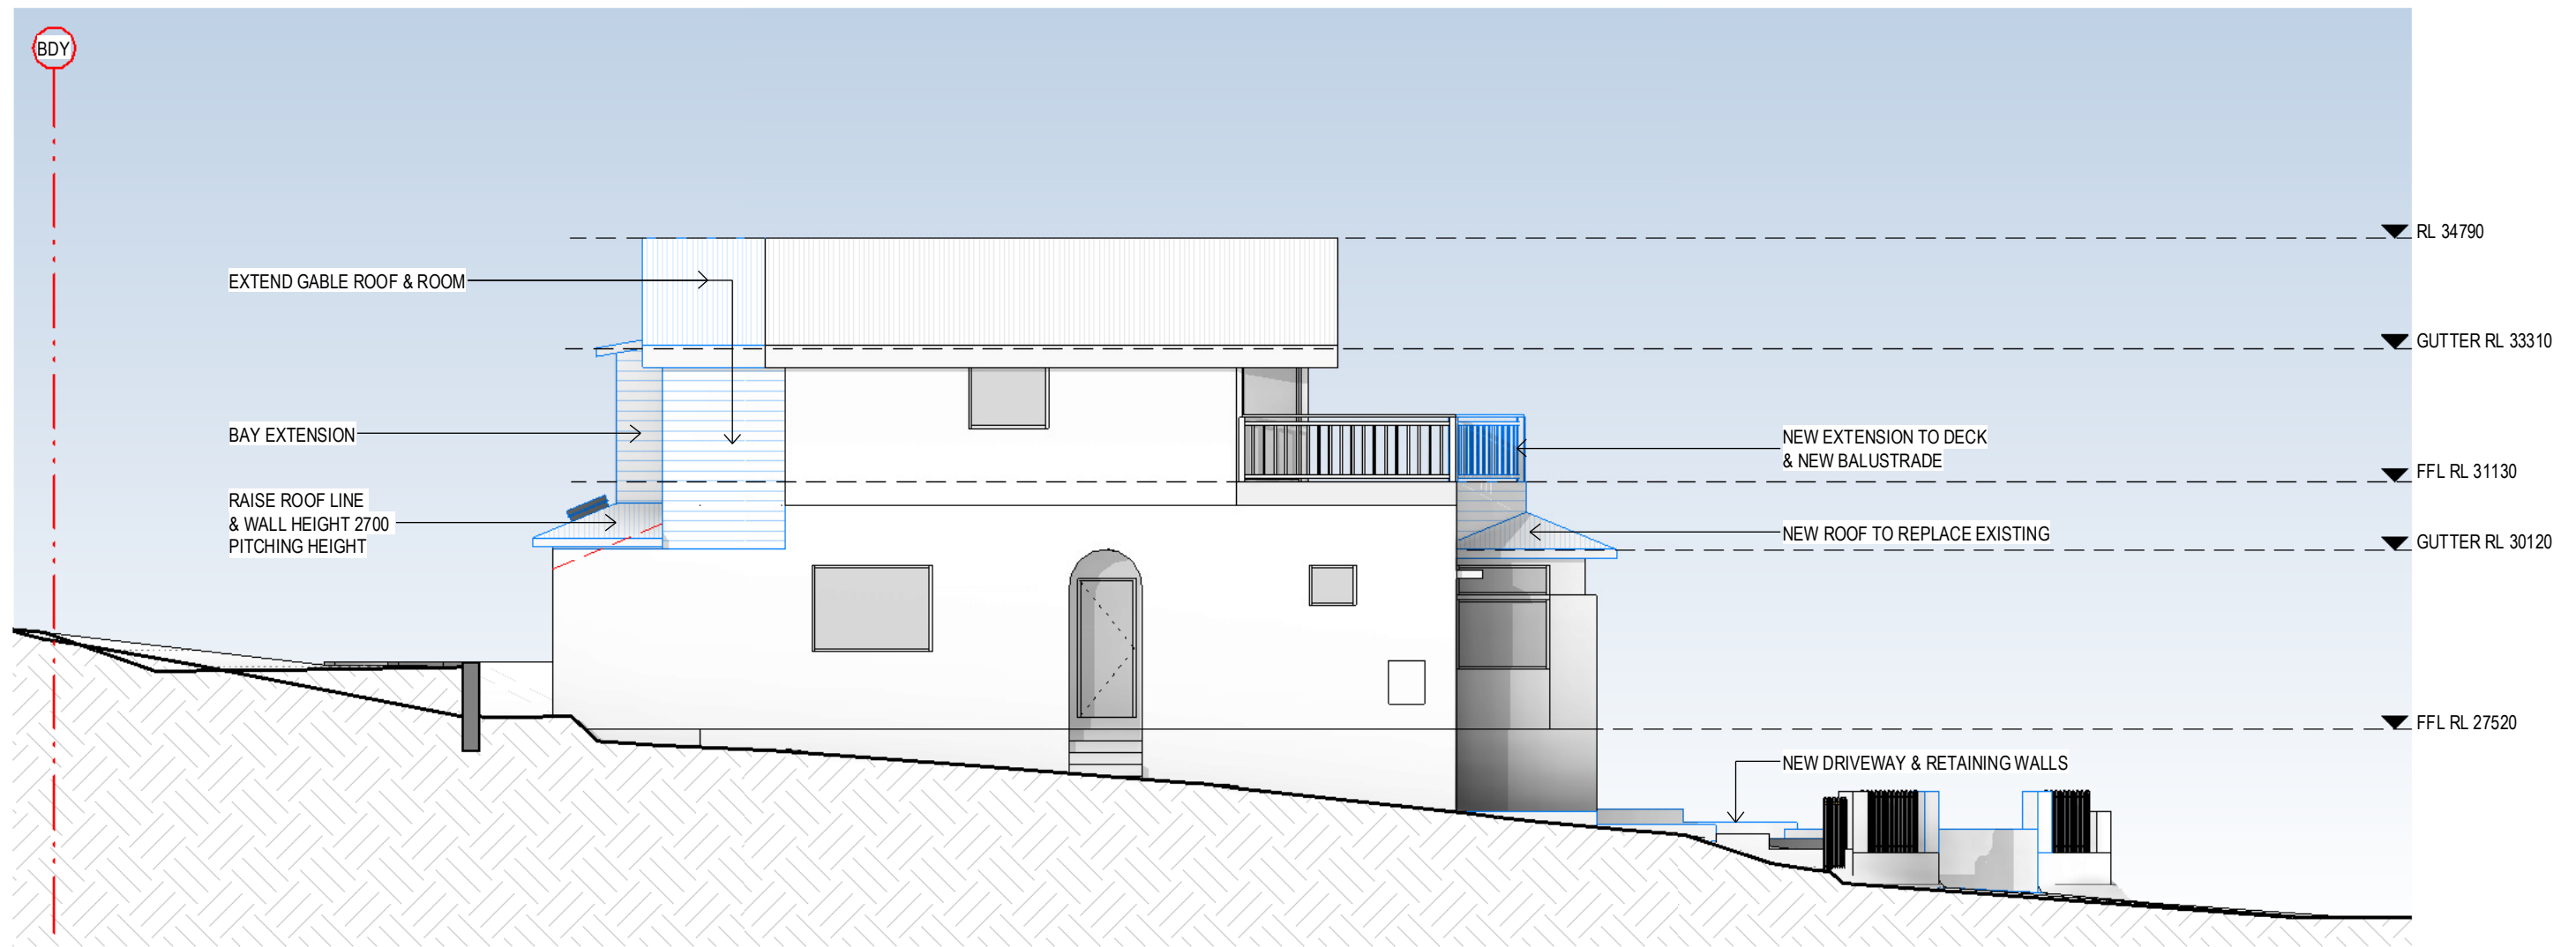

ELEVATION - EAST
1 : 100

 northern beaches council

THIS PLAN IS TO BE READ IN CONJUNCTION WITH THE CONDITIONS OF DEVELOPMENT CONSENT

DA2020/0152

general notes:

- *Any discrepancies to be brought to Architects attention
- *Use figure dimensions in preference to scaling
- *Only scale under direction from architect
- *Builder to examine site and verify conditions and dimensions
- *This drawing remains the property of the Architect
- *Client is granted conditional license to use the drawings
- *Transfer of the License is prohibited
- *Architect reserves the right to terminate the license
- *Electronic data transfer should be scanned for viruses before use
- *Any loss or damage (including consequential damage) caused to the recipient of electronic data, by its direct or indirect use, is not the liability of the Architect
- *Refer to hard copies for accuracy of electronic data
- *Copyright reserved by the Architect

issue	date	amendment
C	31/01/20	REVISED D.A. ISSUE
B	02/12/19	REVISED D.A. ISSUE
A	29/10/19	D.A. ISSUE



BAXTER & JACOBSON
ARCHITECTS

SYDNEY MANLY, NSW AUSTRALIA
BYRON BAY NSW AUSTRALIA
Nominated Architect D.Jacobson #4259

PHONE +612 9977 7648
EMAIL mark@bja.net.au
WEB www.bja.net.au


project 21 HERBERT STREET

client A VINSON & K MAK

title ELEVATIONS

address 21 HERBERT ST.
MANLY, N.S.W.

Job No	419-01	drawing no.	DA 07
Drawn	MB	issue	C
Checked	LS	Scale @ A3 1 : 100	
		0m 1m 2m 4m	

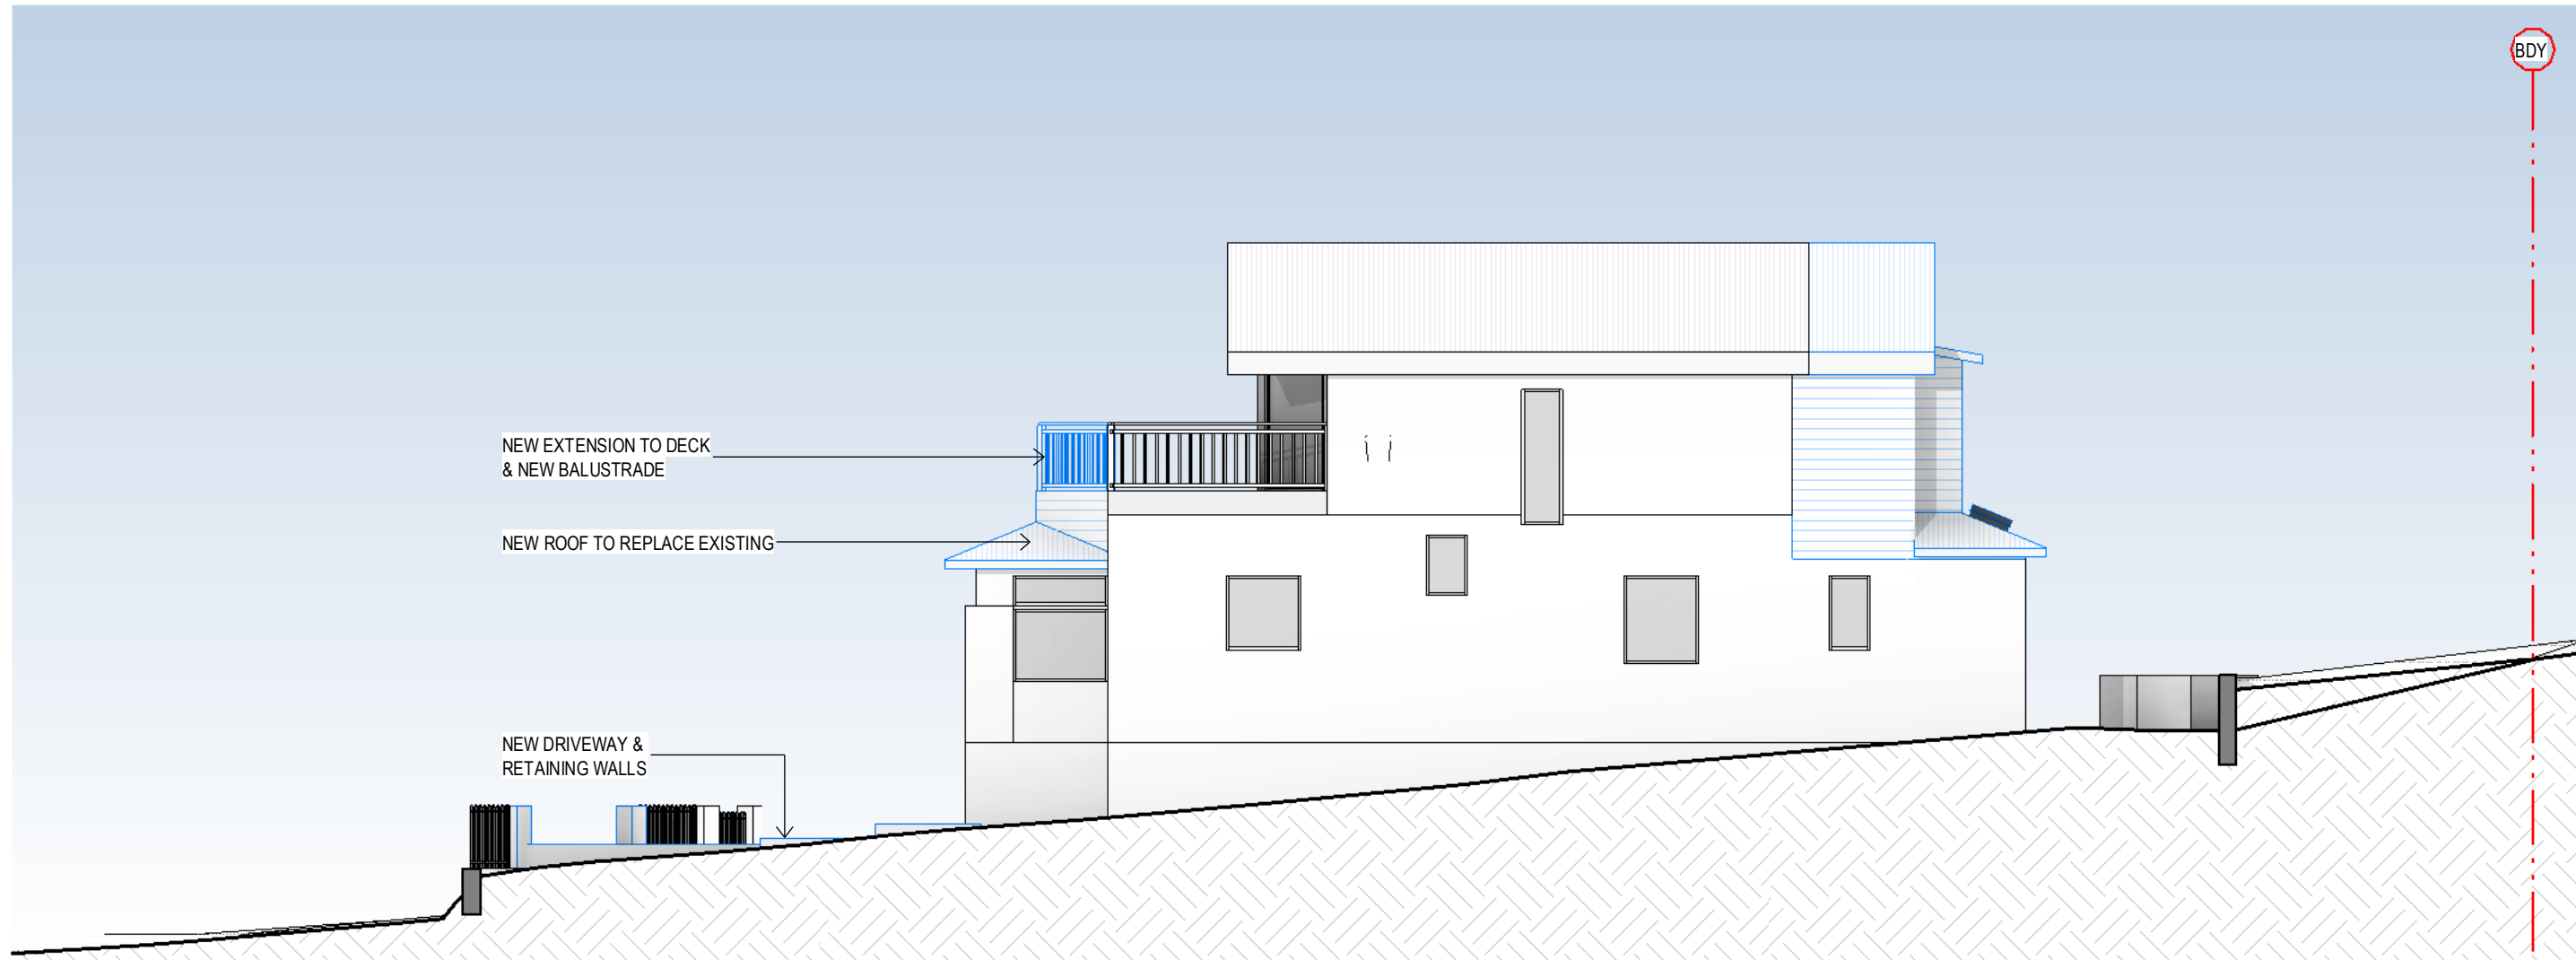

ELEVATION - WEST
1 : 100


 northern beaches council
THIS PLAN IS TO BE READ IN CONJUNCTION WITH THE CONDITIONS OF DEVELOPMENT CONSENT
DA2020/0152

general notes:

- *Any discrepancies to be brought to Architects attention
- *Use figure dimensions in preference to scaling
- *Only scale under direction from architect
- *Builder to examine site and verify conditions and dimensions
- *This drawing remains the property of the Architect
- *Client is granted conditional license to use the drawings
- *Transfer of the License is prohibited
- *Architect reserves the right to terminate the license
- *Electronic data transfer should be scanned for viruses before use
- *Any loss or damage (including consequential damage) caused to the recipient of electronic data, by its direct or indirect use, is not the liability of the Architect
- *Refer to hard copies for accuracy of electronic data
- *Copyright reserved by the Architect


issue	date	amendment
C	31/01/20	REVISED D.A. ISSUE
B	02/12/19	REVISED D.A. ISSUE
A	29/10/19	D.A. ISSUE


BAXTER & JACOBSON
 ARCHITECTS
 SYDNEY MANLY, NSW AUSTRALIA PHONE +612 9977 7648
 BYRON BAY NSW AUSTRALIA EMAIL mark@bja.net.au
 Nominated Architect D.Jacobson #4259 WEB www.bja.net.au

project 21 HERBERT STREET
 client A VINSON & K MAK

title ELEVATIONS
 address 21 HERBERT ST.
 MANLY. N.S.W.

Job No 419-01 drawing no. DA 08
 Drawn MB issue
 Checked LS
 Scale @ A3 1 : 100 C
 0m 1m 2m 4m

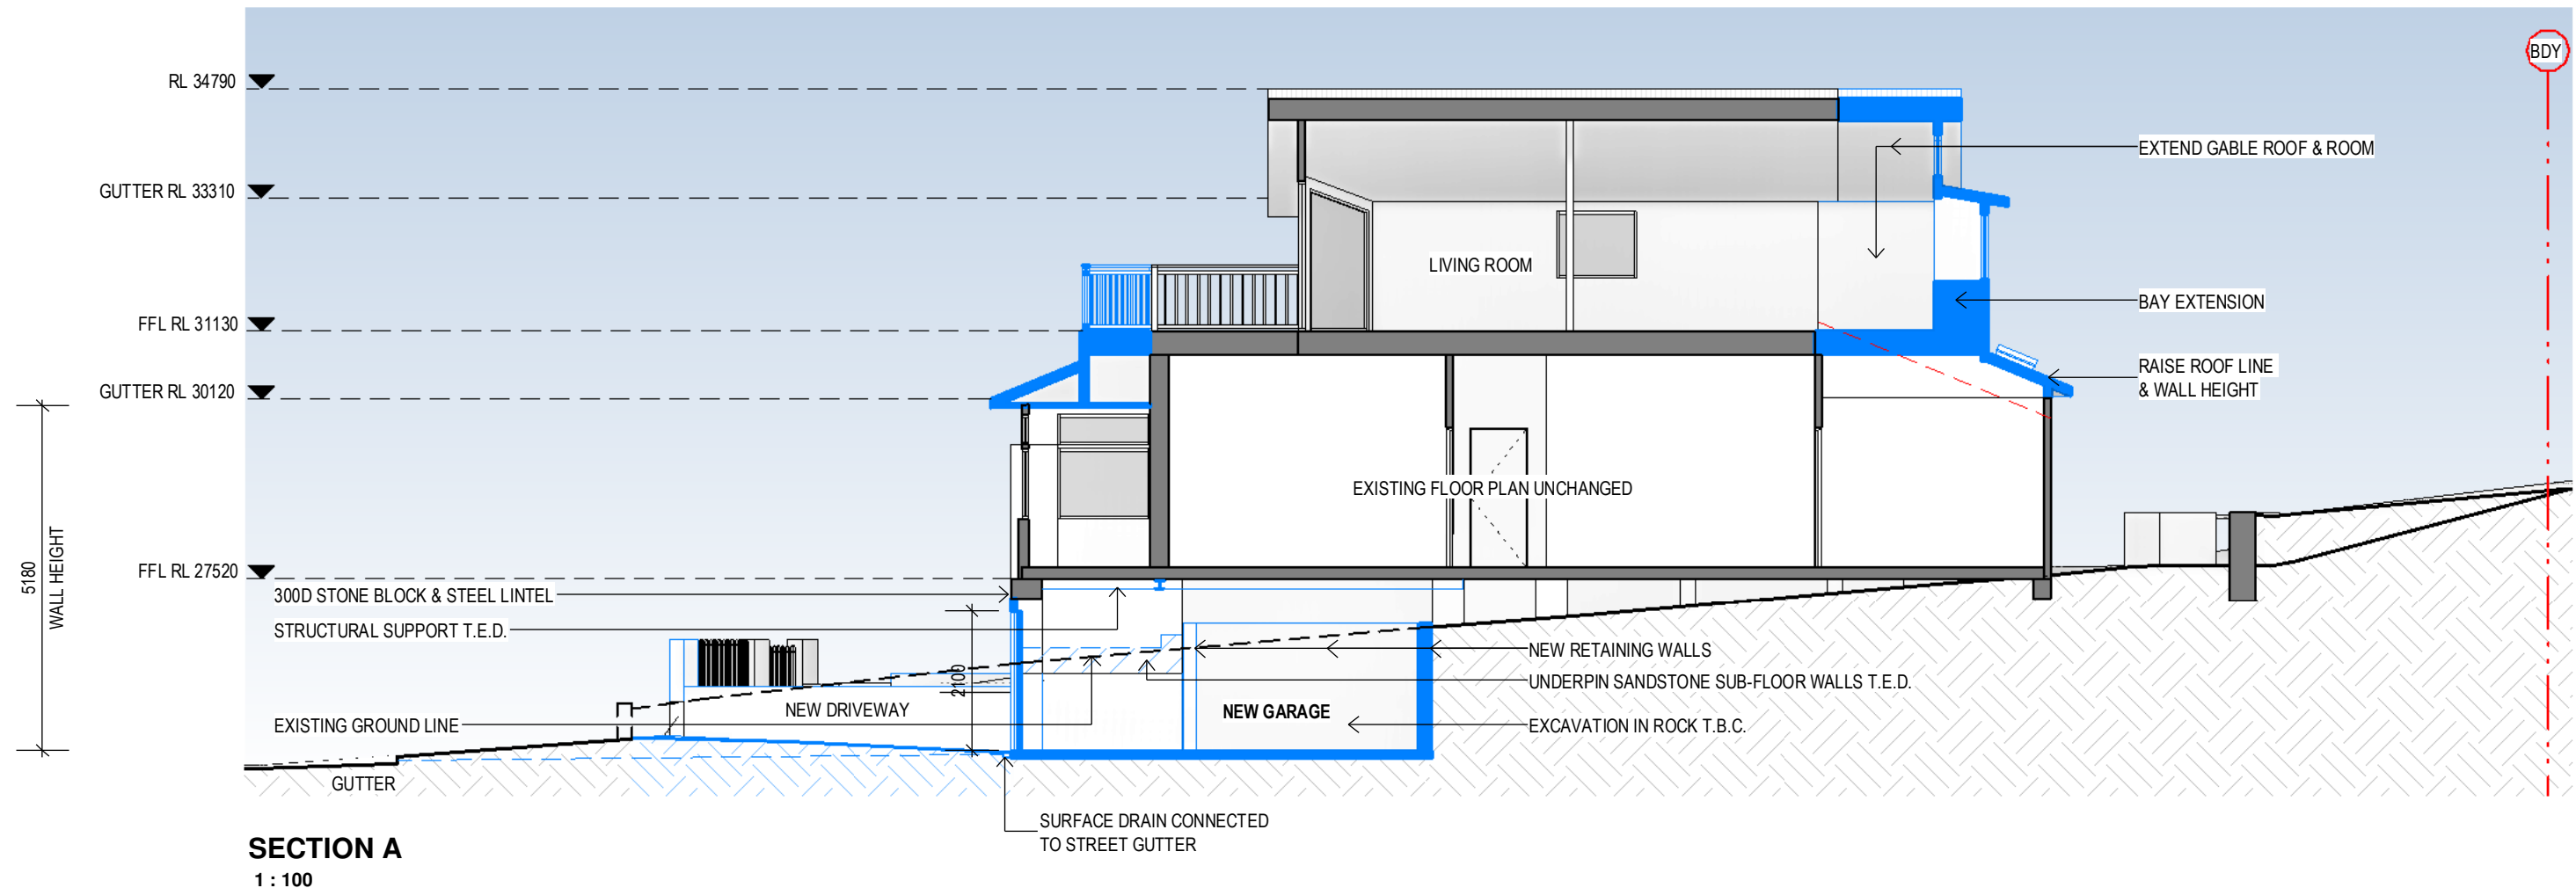

SECTION A
1 : 100

 northern beaches council

THIS PLAN IS TO BE READ IN CONJUNCTION WITH THE CONDITIONS OF DEVELOPMENT CONSENT

DA2020/0152

general notes:

- *Any discrepancies to be brought to Architects attention
- *Use figure dimensions in preference to scaling
- *Only scale under direction from architect
- *Builder to examine site and verify conditions and dimensions
- *This drawing remains the property of the Architect
- *Client is granted conditional license to use the drawings
- *Transfer of the License is prohibited
- *Architect reserves the right to terminate the license
- *Electronic data transfer should be scanned for viruses before use
- *Any loss or damage (including consequential damage) caused to the recipient of electronic data, by its direct or indirect use, is not the liability of the Architect
- *Refer to hard copies for accuracy of electronic data
- *Copyright reserved by the Architect

issue	date	amendment
C	31/01/20	REVISED D.A. ISSUE
B	02/12/19	REVISED D.A. ISSUE
A	29/10/19	D.A. ISSUE

 **BAXTER & JACOBSON**
ARCHITECTS

SYDNEY MANLY, NSW AUSTRALIA
BYRON BAY NSW AUSTRALIA
Nominated Architect D.Jacobson #4259

PHONE +612 9977 7648
EMAIL mark@bja.net.au
WEB www.bja.net.au

project 21 HERBERT STREET

client A VINSON & K MAK

title SECTIONS

address 21 HERBERT ST.
MANLY. N.S.W.

Job No 419-01
Drawn MB
Checked LS
Scale @ A3 1 : 100
0m 1m 2m 4m

drawing no. DA 09
issue C