



- LEGEND**
- EXISTING LANDSCAPED AREA
  - PROPOSED LANDSCAPED AREA
  - PROPOSED NEW PRIVACY SCREEN
  - EXISTING STRUCTURE

ARCHITECT  
**ARCHISOUL**  
ARCHITECTS  
UNIT 23/28-34 ROSEBERRY STREET  
BALGOWLAH NSW AUSTRALIA 2093  
Ph: 02 9976 5449  
www.archisoul.com.au

**NOTES**  
COPYRIGHT - ARCHISOUL ARCHITECTS PTY LTD  
COPYRIGHT - ARCHITECTS ACT - 2003 NSW  
DO NOT SCALE FROM DRAWINGS. THE BUILDER SHALL CHECK AND VERIFY ALL DIMENSIONS AND LEVELS ON SITE PRIOR TO MANUFACTURE & INSTALLATION. ALL ERRORS AND OMISSIONS TO BE CONFIRMED WITH THE ARCHITECT. DRAWINGS ARE TO BE READ IN CONJUNCTION WITH THE PREPARED WRITTEN SPECIFICATION & SCHEDULES & REQUIRED SHOP DRAWINGS. ALL WORK IN ACCORDANCE WITH RELEVANT AUSTRALIAN STANDARDS.


REV	DATE	DESCRIPTION

**PROJECT DETAILS**  
Drawn | Checked **DH - JG**  
Plot Date: **7/4/20**  
Project Status **DEVELOPMENT APPLICATION**  
Client: **L. CHANDLER**  
Project: **2005**

**DRAWING TITLE :**  
**NOTIFICATION PLAN (SITE)**  
**PROJECT NAME :**  
**7 TALLAROOK CLOSE,**  
**MONA VALE**


**REVISION NO.**  
**01**  
**DRAWING NO.**  
**N-01**

**SCALE:**  
**1:300 @ A4**

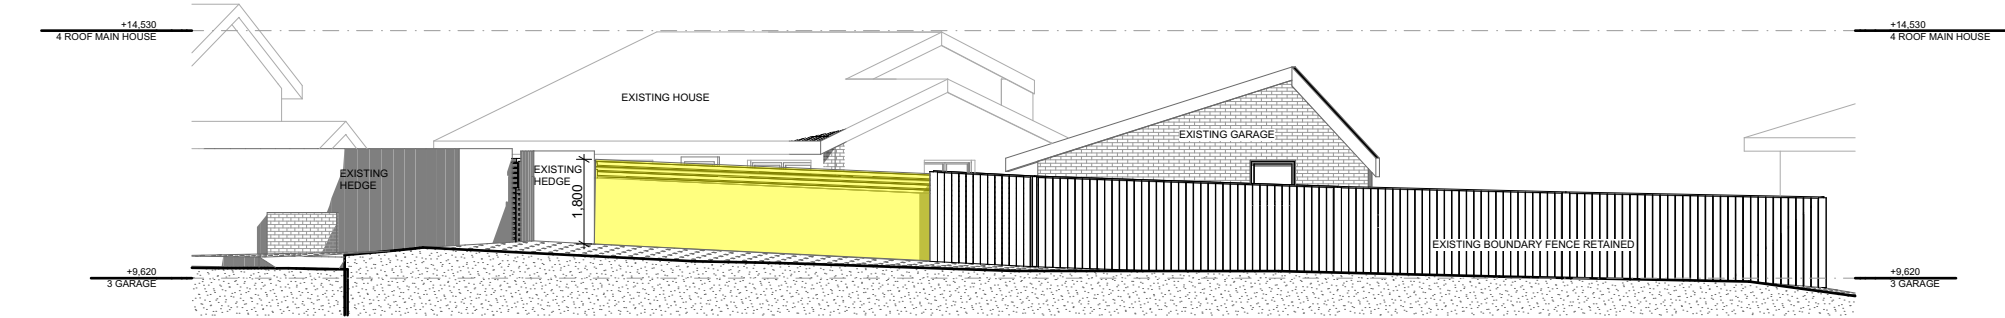


1 PROPOSED EAST BOUNDARY ELEVATION

1:150

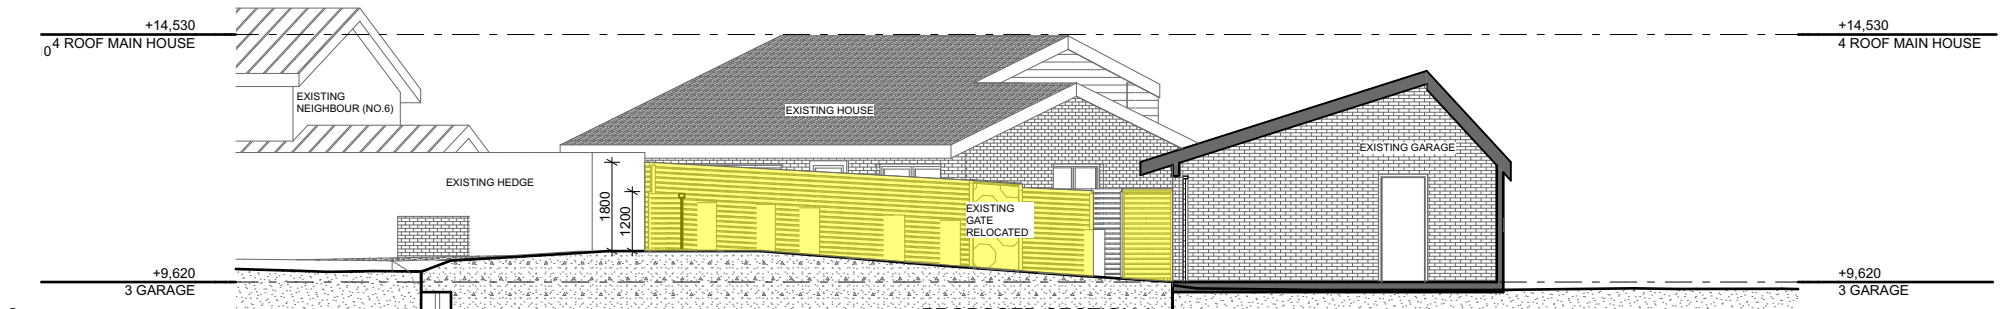

2 PROPOSED SECTION A

1:150

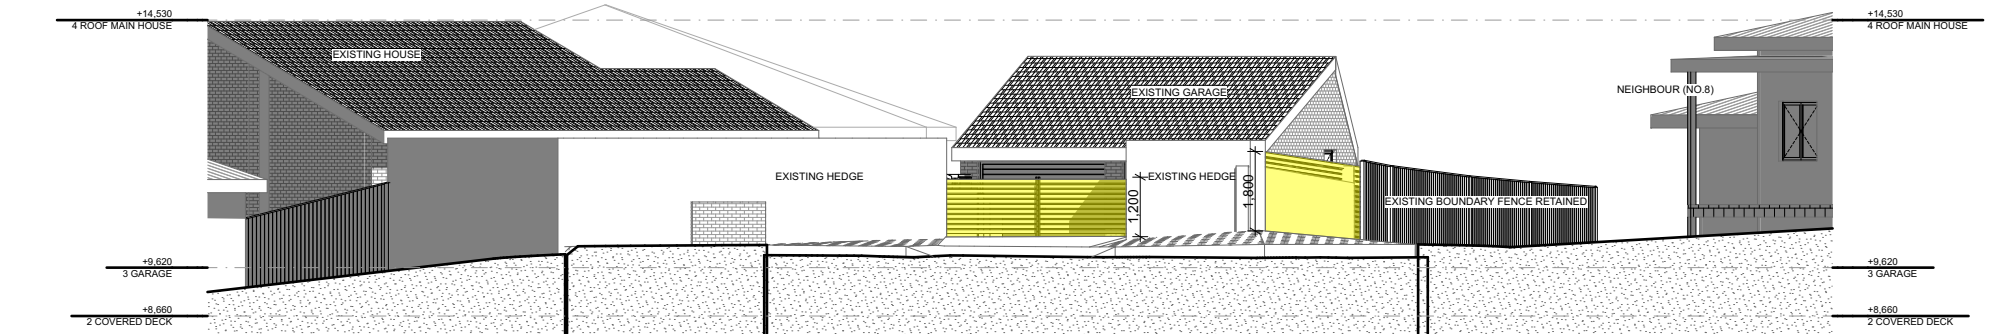

3 PROPOSED STREET FRONT ELEVATION

1:150

ARCHITECT

**ARCHISOUL**  
ARCHITECTS  
UNIT 23/28-34 ROSEBERRY STREET  
BALGOWLAH NSW AUSTRALIA 2093  
Ph: 02 9976 5449  
www.archisoul.com.au

NOTES

COPYRIGHT - ARCHISOUL ARCHITECTS PTY LTD  
COPYRIGHT - ARCHITECTS ACT - 2003 NSW

DO NOT SCALE FROM DRAWINGS. THE BUILDER SHALL CHECK AND VERIFY ALL DIMENSIONS AND LEVELS ON SITE PRIOR TO MANUFACTURE & INSTALLATION. ALL ERRORS AND OMISSIONS TO BE CONFIRMED WITH THE ARCHITECT. DRAWINGS ARE TO BE READ IN CONJUNCTION WITH THE PREPARED WRITTEN SPECIFICATION & SCHEDULES & REQUIRED SHOP DRAWINGS. ALL WORK IN ACCORDANCE WITH RELEVANT AUSTRALIAN STANDARDS.

REV	DATE	DESCRIPTION

PROJECT DETAILS

Drawn | Checked **DH - JG**

Plot Date: **7/4/20**

Project Status **DEVELOPMENT APPLICATION**

Client: **L. CHANDLER**

Project: **2005**

DRAWING TITLE :

**NOTIFICATION PLAN  
SECTIONS AND  
ELEVATIONS**

PROJECT NAME :

**7 TALLAROOK CLOSE,  
MONA VALE**

REVISION NO.

**01**

DRAWING NO.

**N-02**

SCALE:  
1:150 @ A4