



East Elevation

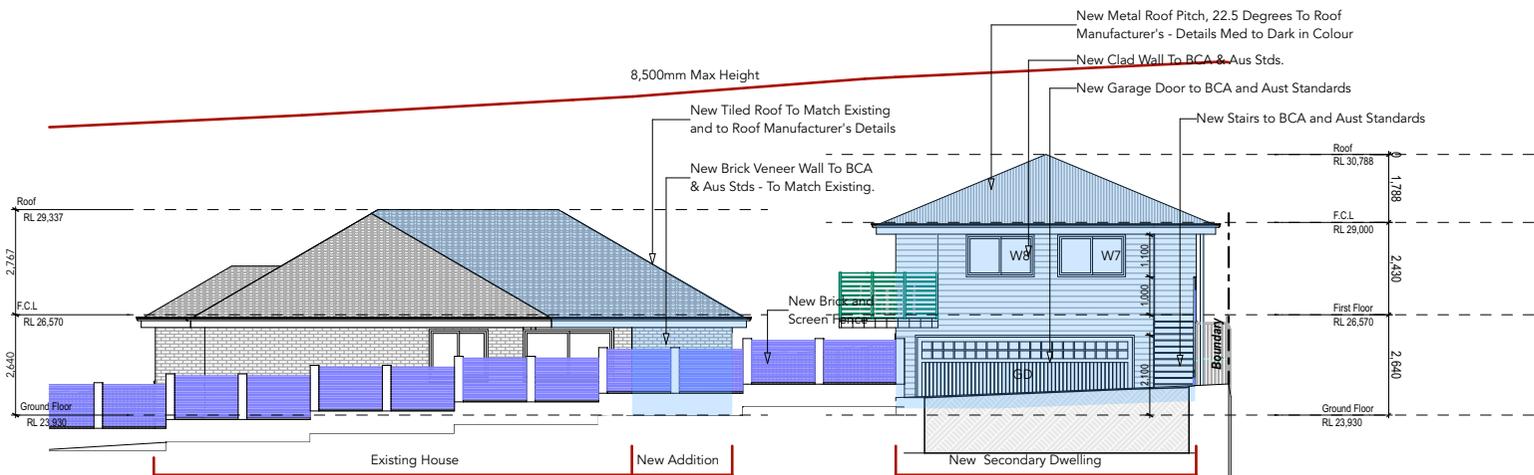


West Elevation

Builder to check and confirm all measurements on site prior to commencement


					The Builder shall check all dimensions and levels on site prior to construction. Notify any errors, discrepancies or omissions to the Architect or Draftsperson. Drawings shall not be used for construction purposes until issued for construction. Do not scale drawings. All boundaries and contours subject to survey.		Creative HomePlans PO Box 394, Forestville NSW 2087 m: 0402451119 w: www.creativehomeplans.com.au e: shane@creativehomeplans.com.au		North 		Project ALTERATIONS & ADDITIONS 31 Carawa Road, Cromer, NSW 2064 Lot 1 IN DP 14433		Drawing Title Notification Plans				
									Scale 1:200		A3 Client Mr Steve Poole						
									Status DA	Job No. 18107	Drawing No. 	Date 16/02/2020	Issue B				
Issue	Date	Description	Drawn	Approved													

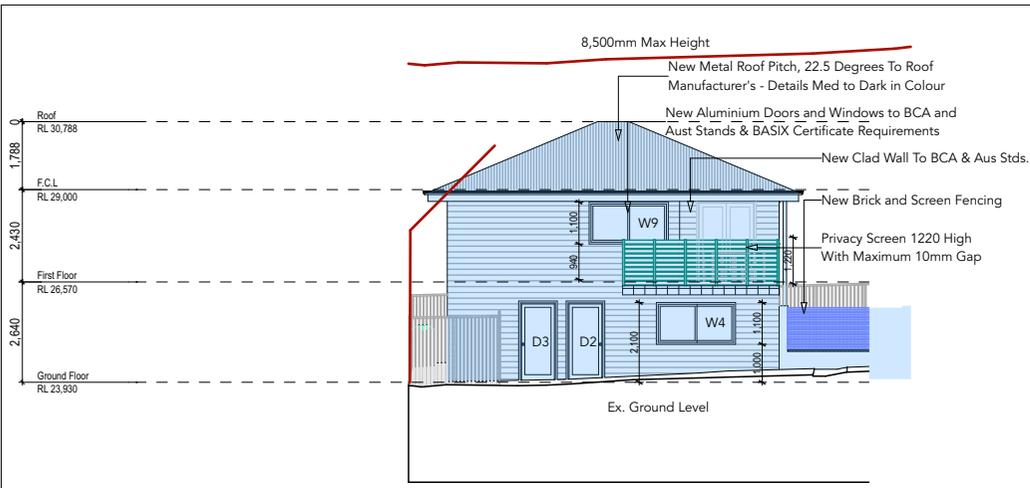


North Elevation 2 Secondary Dwelling

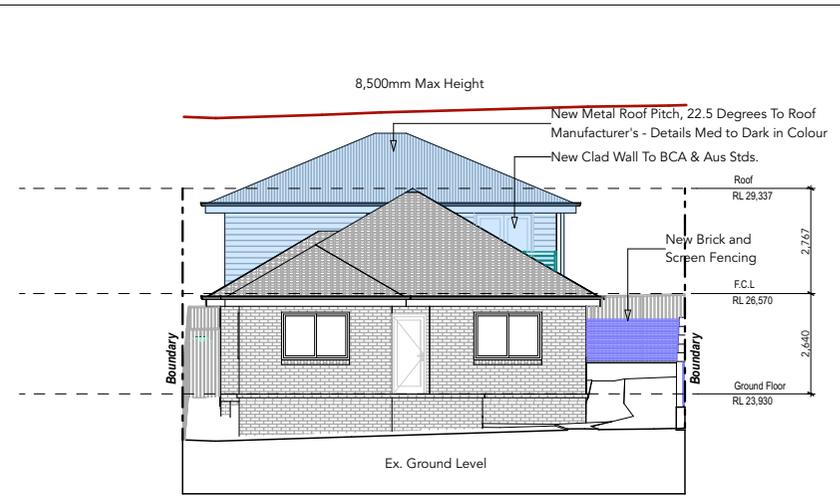

North Elevation 1 Main Dwelling

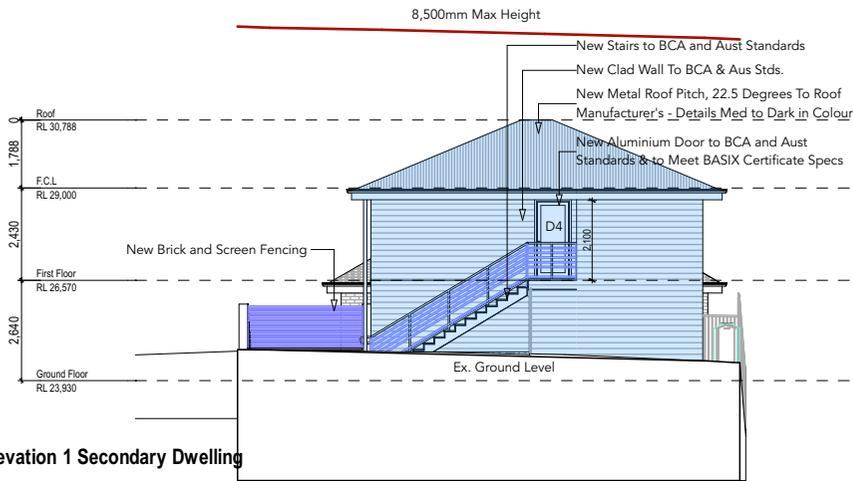

South Elevation 1 Secondary Dwelling

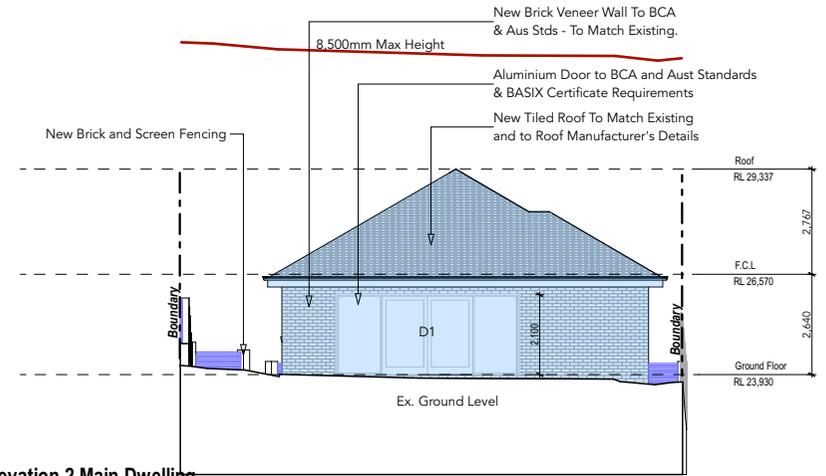

South Elevation 2 Main Dwelling

Builder to check and confirm all measurements on site prior to commencement

					<p>The Builder shall check all dimensions and levels on site prior to construction. Notify any errors, discrepancies or omissions to the Architect or Draftsperson. Drawings shall not be used for construction purposes until issued for construction. Do not scale drawings. All boundaries and contours subject to survey.</p>		<p>Creative HomePlans PO Box 394, Forestville NSW 2087</p>		<p>North Project ALTERATIONS & ADDITIONS 31 Carara Road, Cromer, NSW 2064 Lot 1 IN DP 14433</p>		<p>Drawing Title Notification Plans page 2</p>											
									<p>Scale 1:200</p>		<p>Client Mr Steve Poole</p>											
Issue					Date		Description		Drawn		Approved		Status		Job No.		Drawing No.		Date		Issue	
													DA		18107		16/02/2020				B	

