


northern beaches council

THIS PLAN IS TO BE READ IN CONJUNCTION WITH THE CONDITIONS OF DEVELOPMENT CONSENT

DA2023/0044

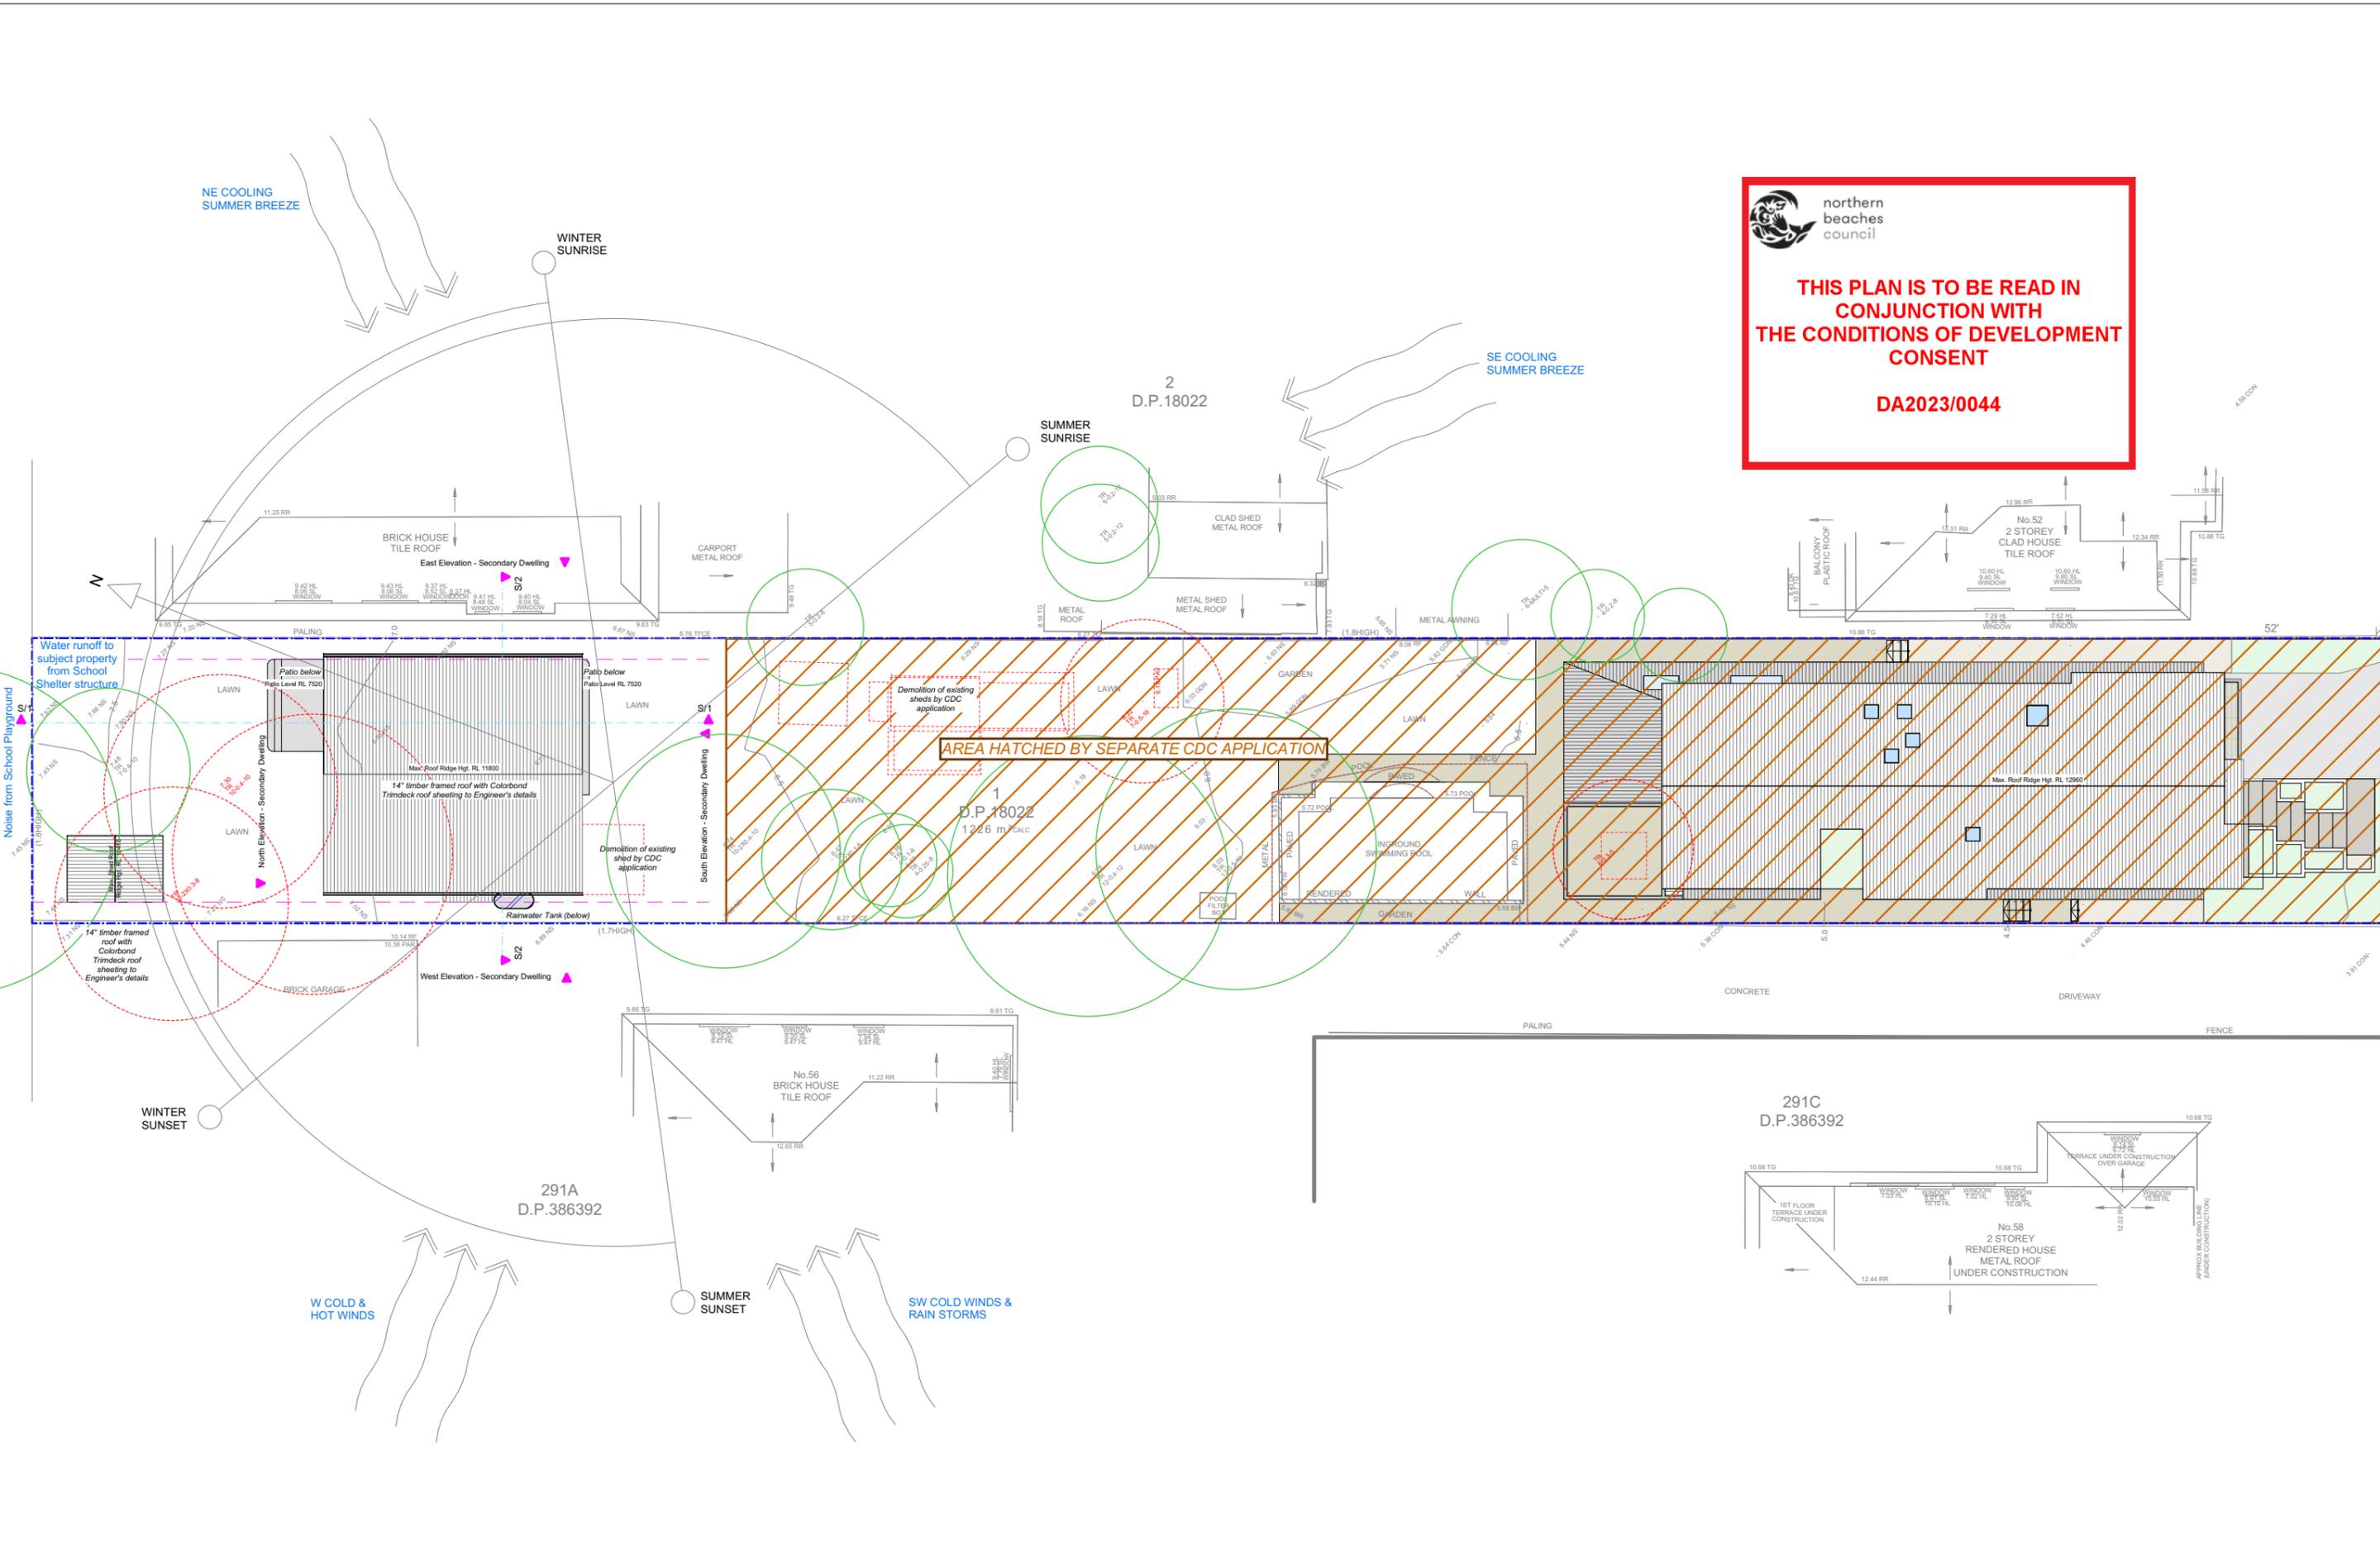

NOTES

***NOT FOR CONSTRUCTION**

This drawing is the copyright of Canvas Architecture & Design and may not be altered, reproduced or transmitted in any form or by any means in part or in whole without prior written permission of Canvas Architecture & Design. All levels and dimensions are to be checked and verified on site prior to the commencement of any work. All new and altered works to relevant NCC, BCA and AS/NZ standards.

Submission
 221111 DEVELOPMENT APPLICATION to NORTHERN BEACHES COUNCIL

1803: DODD
 54 ABBOTT ROAD
 NORTH CURL CURL NSW 2096
 Lot 1 in DP 18022
 Site Area: 1226m²




Canvas Architecture & Design
 ABN 80 154 221 722
 21 ENDEAVOUR DRIVE
 BEACON HILL NSW 2100
Roslyn Toia
 NSW REG 9453 BARCH (HONS I) USYD
 roslyn@canvasarch.com.au 0405 60 11 30

Drawing Name
Site & Analysis Plan

Drawing Scale
1:250

Drawn
 RT

Layout ID
DA01

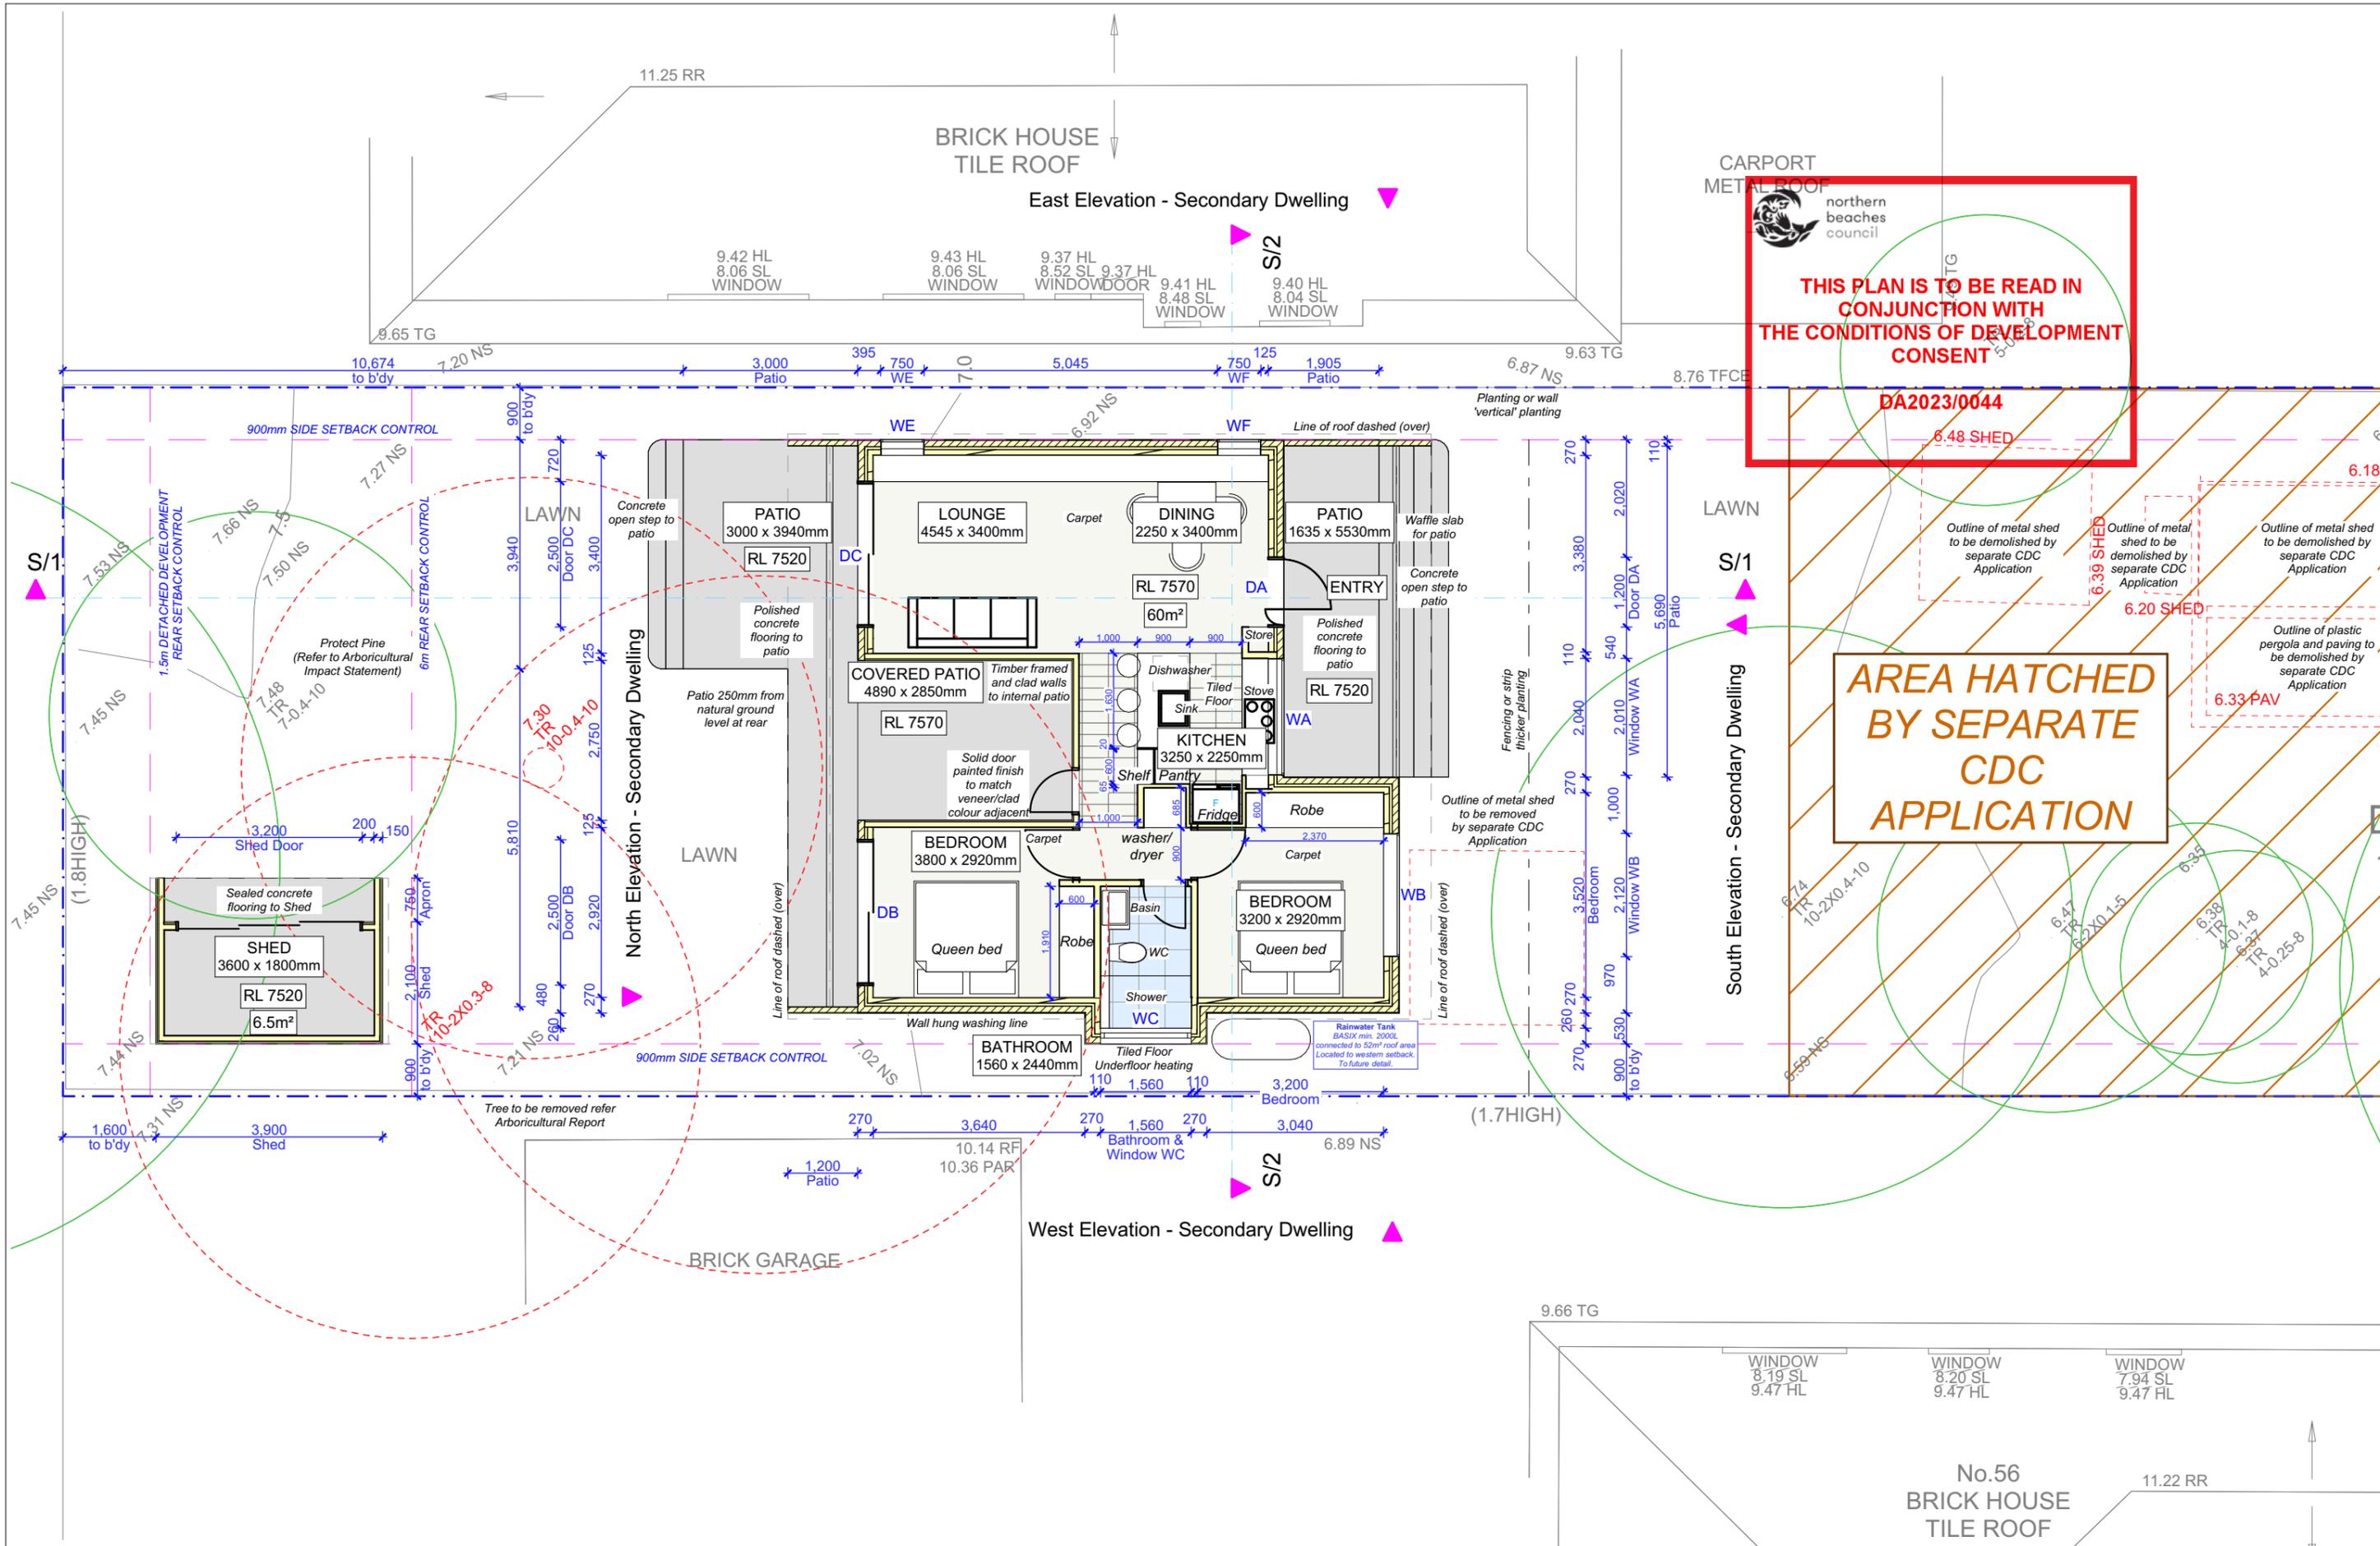

THIS PLAN IS TO BE READ IN CONJUNCTION WITH THE CONDITIONS OF DEVELOPMENT CONSENT

DA2023/0044

AREA HATCHED BY SEPARATE CDC APPLICATION

NOTES
 *NOT FOR CONSTRUCTION
 This drawing is the copyright of Canvas Architecture & Design and may not be altered, reproduced or transmitted in any form or by any means in part or in whole without prior written permission of Canvas Architecture & Design. All levels and dimensions are to be checked and verified on site prior to the commencement of any work. All new and altered works to relevant NCC, BCA and AS/NZ standards.

Submission
 221111 DEVELOPMENT APPLICATION to NORTHERN BEACHES COUNCIL

1803: DODD
 54 ABBOTT ROAD
 NORTH CURL CURL NSW 2096
 Lot 1 in DP 18022
 Site Area: 1226m²




Canvas Architecture & Design
 ABN 80 154 221 722
 21 ENDEAVOUR DRIVE
 BEACON HILL NSW 2100
Roslyn Toia
 NSW REG 9453 BARCH (HONS I) USYD
 roslyn@canvasarch.com.au 0405 60 11 30

Drawing Name
Ground Floor Plan Secondary Dwelling


Drawing Scale
 Drawn
 RT

Layout ID
DA03

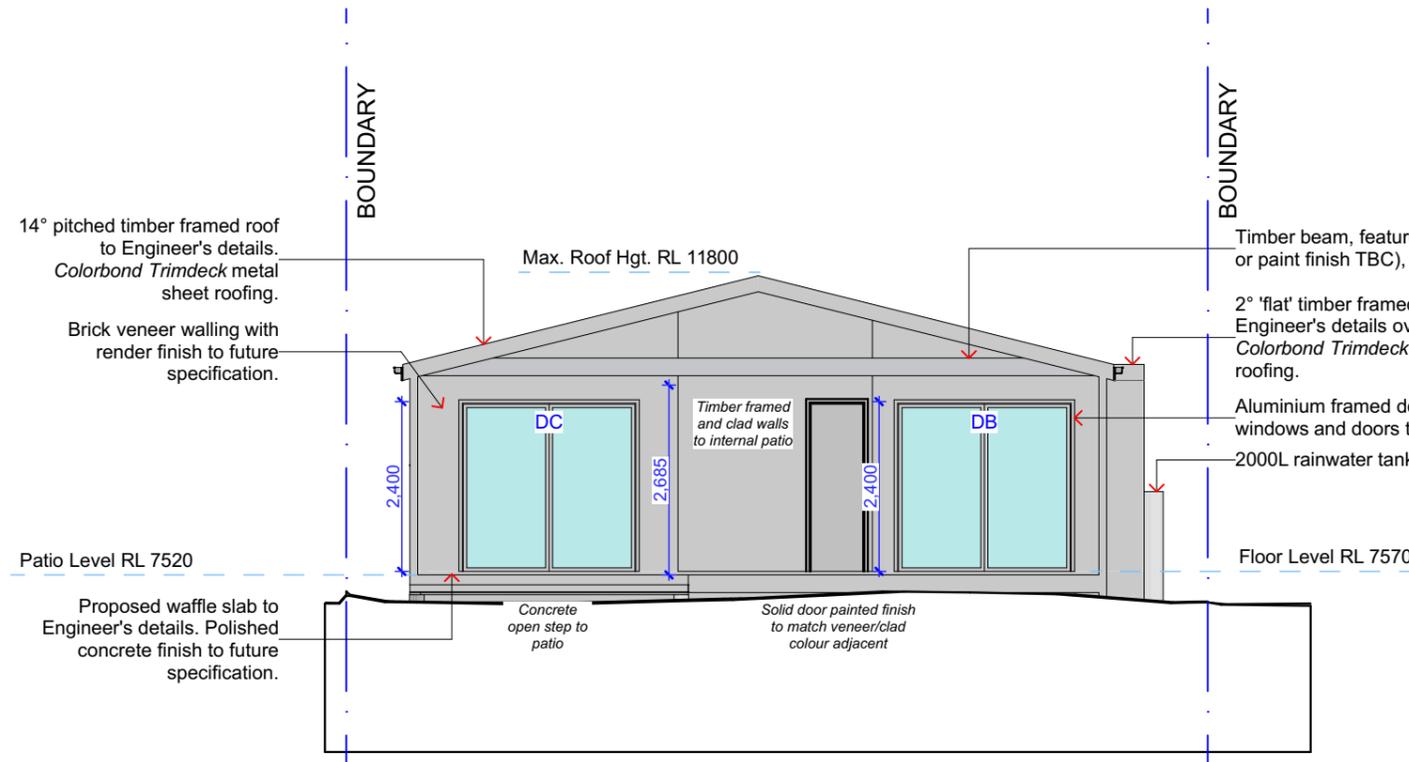


 northern beaches council
THIS PLAN IS TO BE READ IN CONJUNCTION WITH THE CONDITIONS OF DEVELOPMENT CONSENT DA2023/0044

North Elevation - Secondary Dwelling

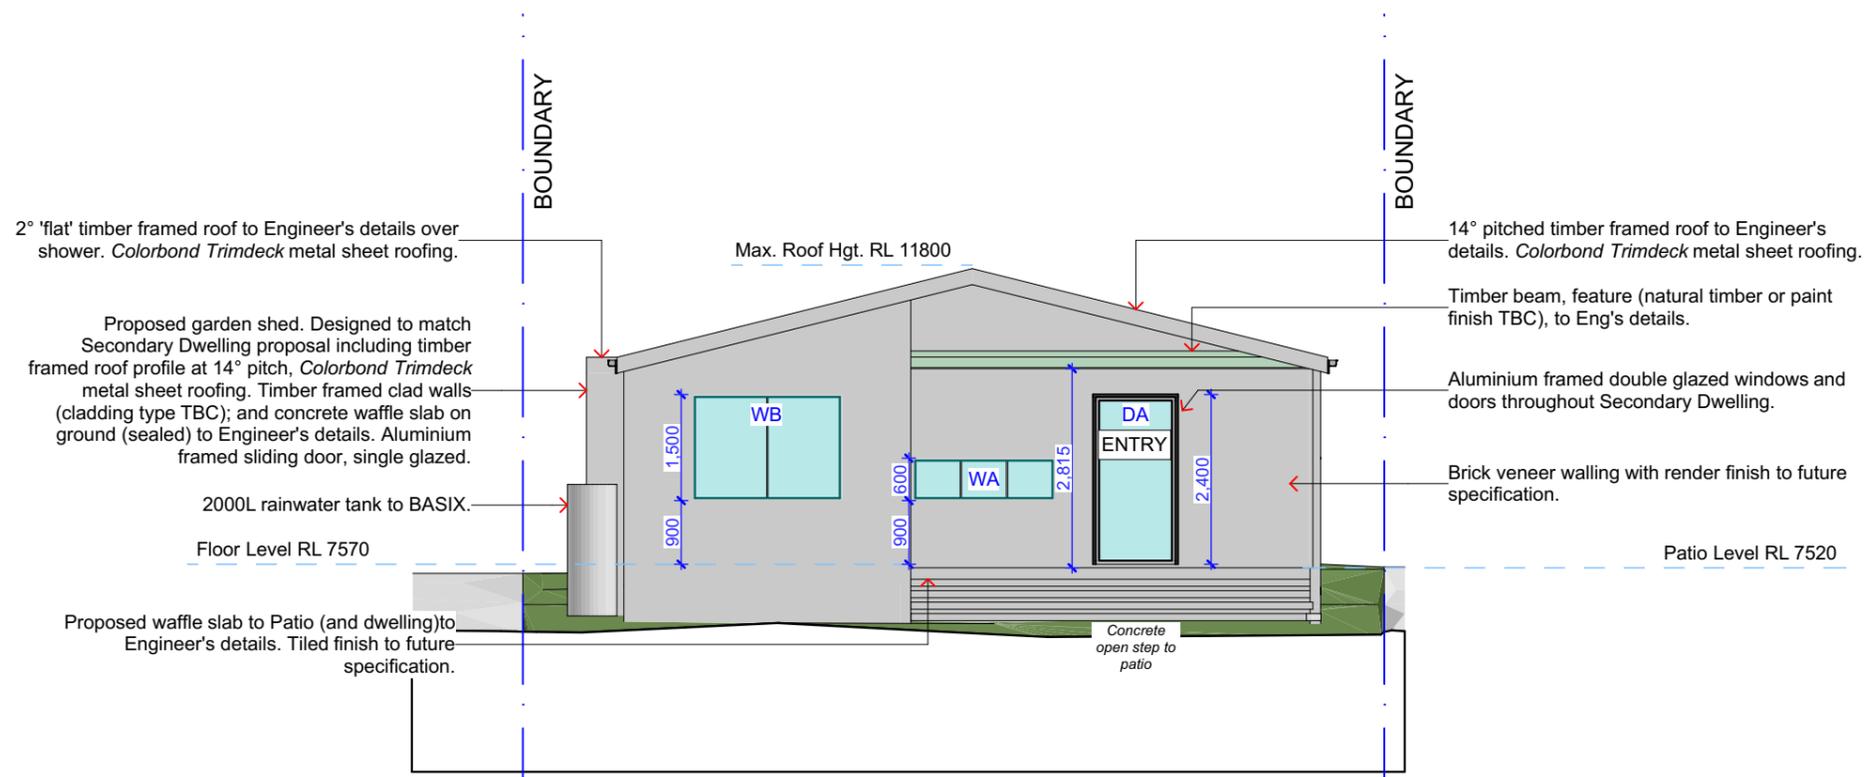

South Elevation - Secondary Dwelling

NOTES
***NOT FOR CONSTRUCTION**
 This drawing is the copyright of Canvas Architecture & Design and may not be altered, reproduced or transmitted in any form or by any means in part or in whole without prior written permission of Canvas Architecture & Design. All levels and dimensions are to be checked and verified on site prior to the commencement of any work. All new and altered works to relevant NCC, BCA and AS/NZ standards.

Submission
 221111 DEVELOPMENT APPLICATION to NORTHERN BEACHES COUNCIL

1803: DODD
 54 ABBOTT ROAD
 NORTH CURL CURL NSW 2096
 Lot 1 in DP 18022
 Site Area: 1226m²




Canvas Architecture & Design
 ABN 80 154 221 722
 21 ENDEAVOUR DRIVE
 BEACON HILL NSW 2100
Roslyn Toia
 NSW REG 9453 BARCH (HONS I) USYD
 roslyn@canvasarch.com.au 0405 60 11 30

Drawing Name
Elevations Sheet 1 Secondary Dwelling


Drawing Scale
 Drawn
 RT

Layout ID
DA04

BOUNDARY

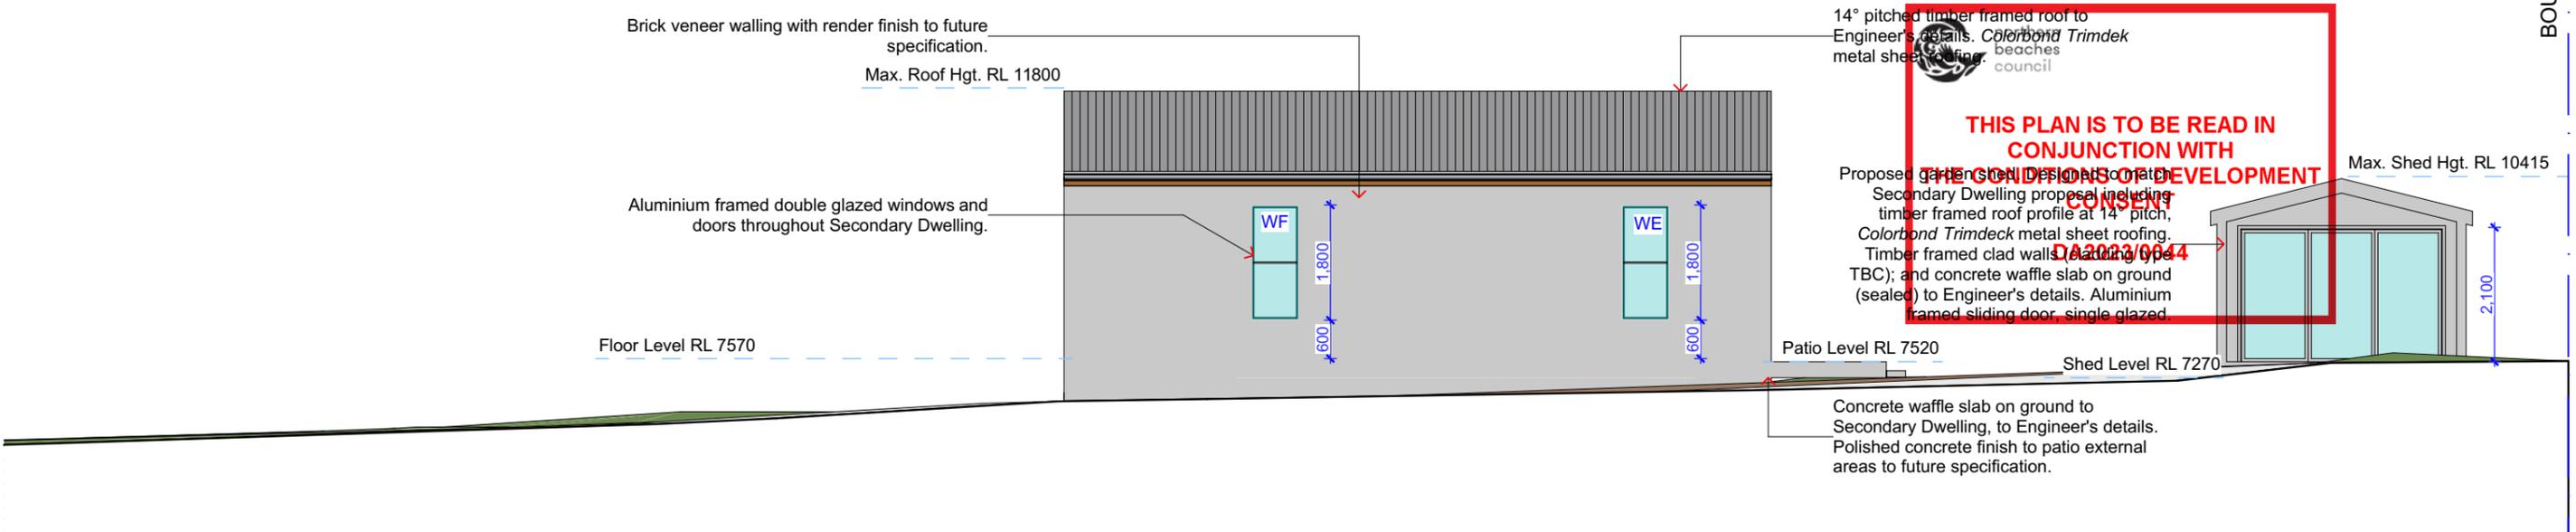

East Elevation - Secondary Dwelling

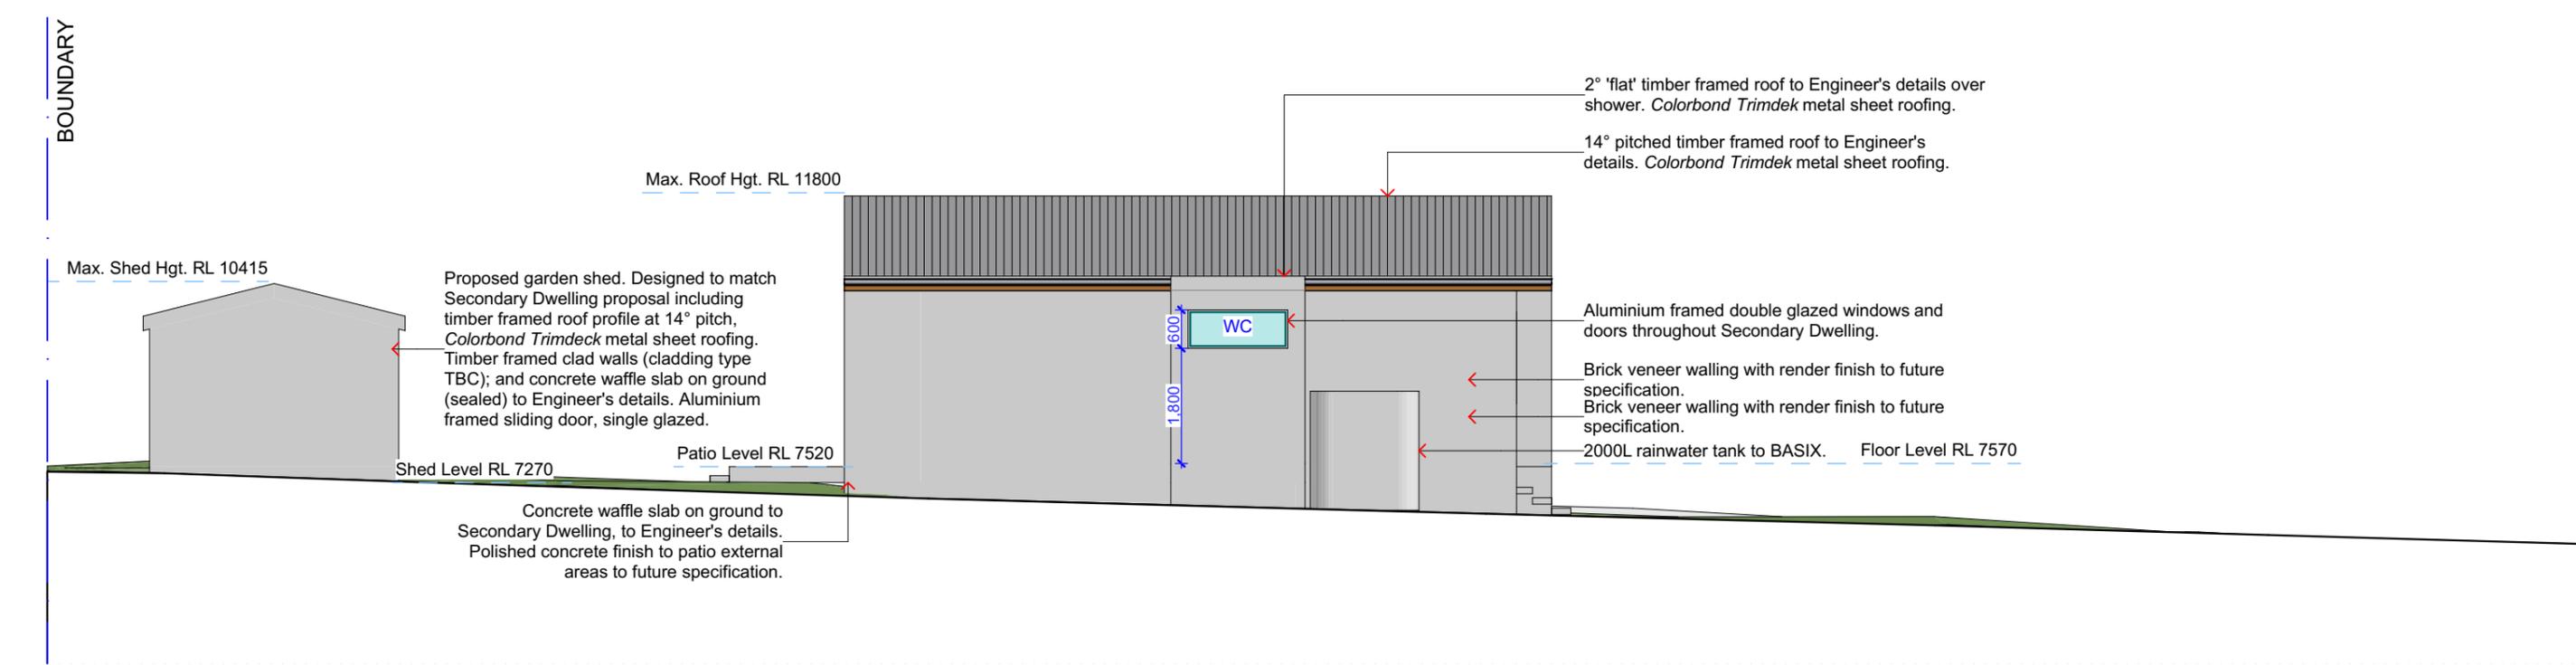

West Elevation - Secondary Dwelling

NOTES
 This drawing is the copyright of Canvas Architecture & Design and may not be altered, reproduced or transmitted in any form or by any means in part or in whole without prior written permission of Canvas Architecture & Design. All levels and dimensions are to be checked and verified on site prior to the commencement of any work. All new and altered works to relevant NCC, BCA and AS/NZ standards.

***NOT FOR CONSTRUCTION**
Submission
 221111 DEVELOPMENT APPLICATION to NORTHERN BEACHES COUNCIL

1803: DODD
 54 ABBOTT ROAD
 NORTH CURL CURL NSW 2096
 Lot 1 in DP 18022
 Site Area: 1226m²




Canvas Architecture & Design
 ABN 80 154 221 722
 21 ENDEAVOUR DRIVE
 BEACON HILL NSW 2100
Roslyn Toia
 NSW REG 9453 BARCH (HONS I) USYD
 roslyn@canvasarch.com.au 0405 60 11 30

Drawing Name
Elevations Sheet 2 Secondary Dwelling


Drawing Scale
 Drawn
 RT

Layout ID
DA05

BOUNDARY

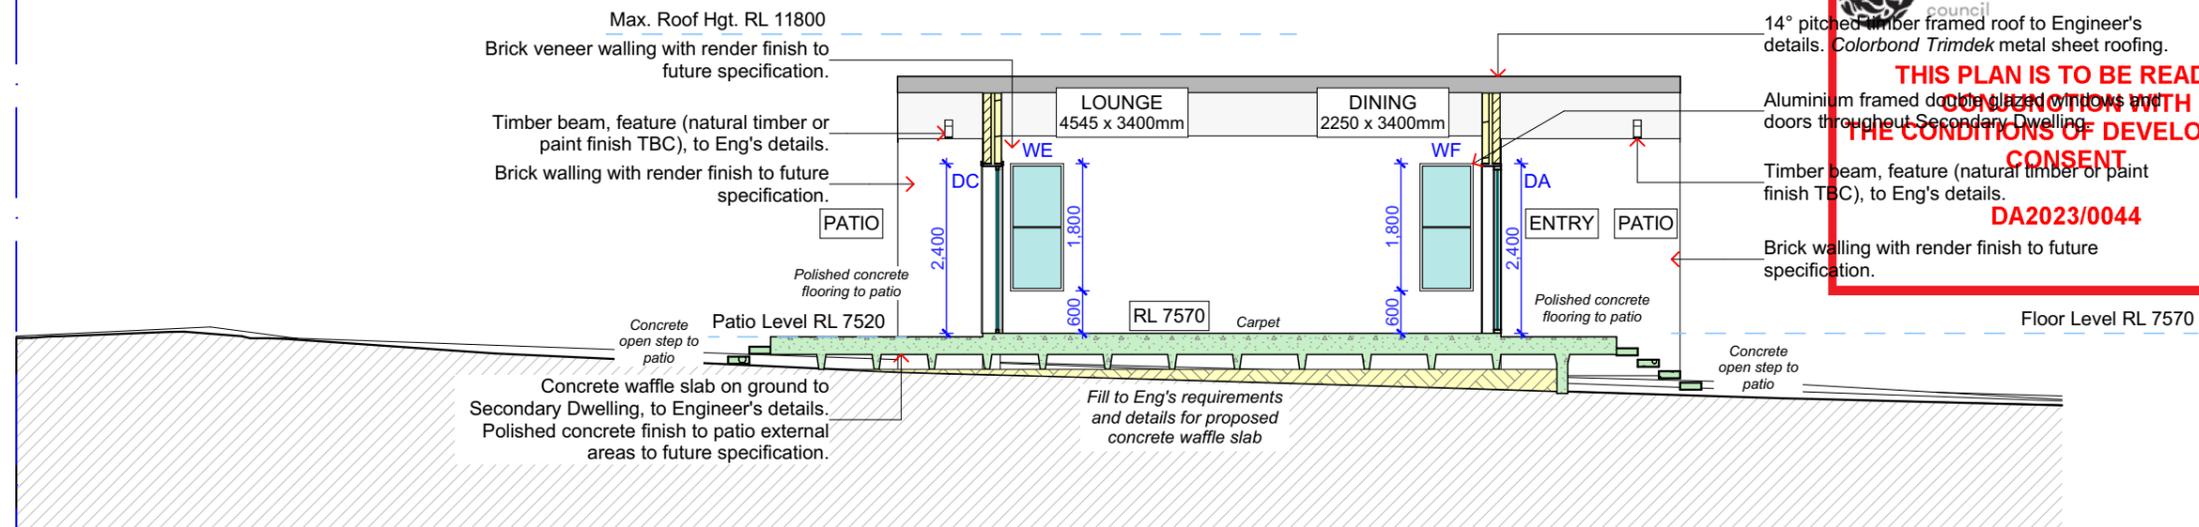

S/1 Secondary Dwelling Section 01

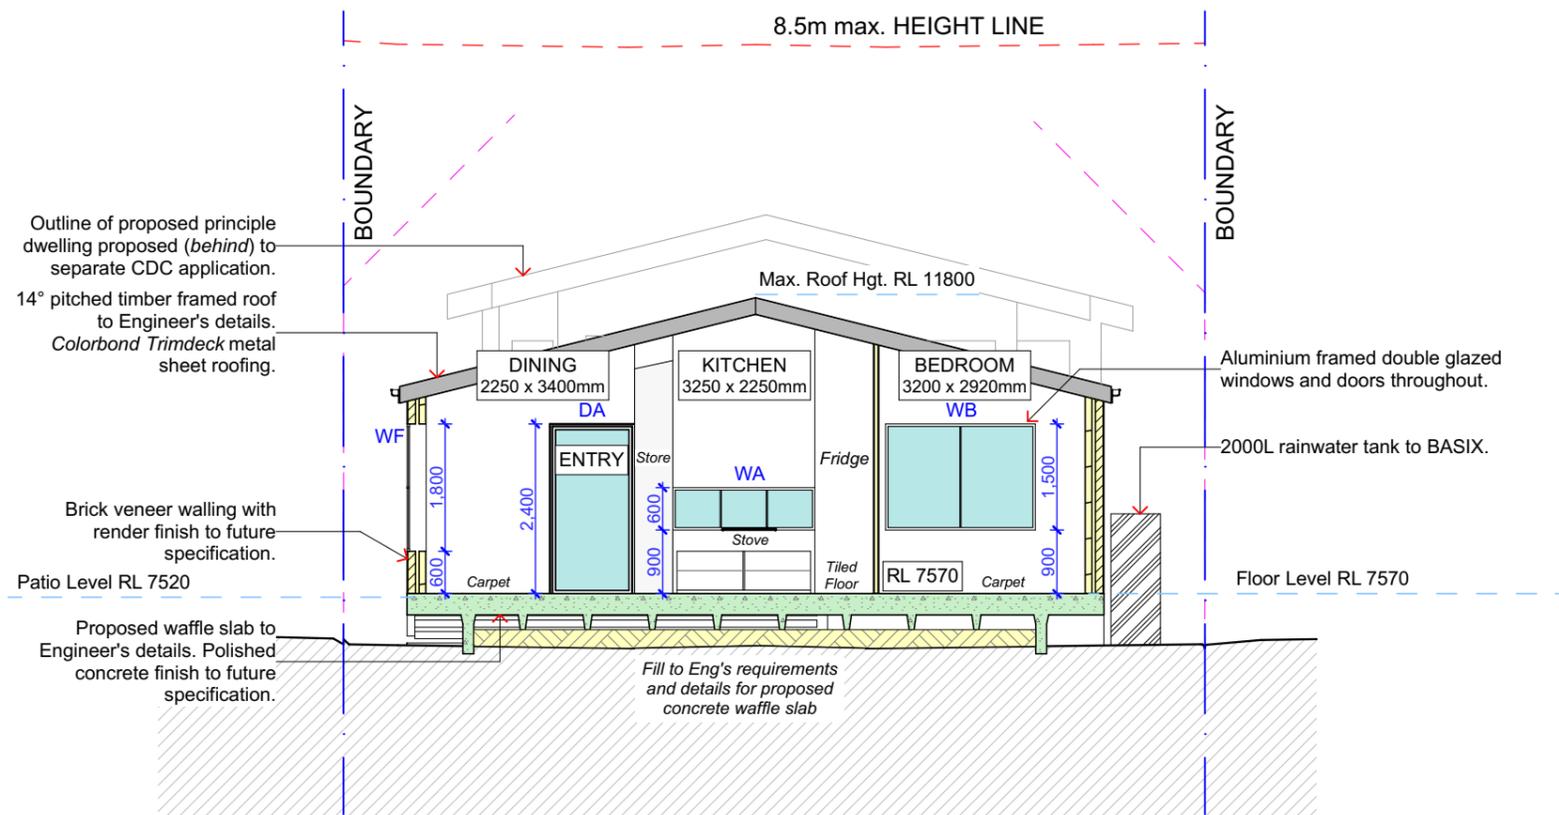

S/2 Secondary Dwelling Section 02

NOTES
 This drawing is the copyright of Canvas Architecture & Design and may not be altered, reproduced or transmitted in any form or by any means in part or in whole without prior written permission of Canvas Architecture & Design. All levels and dimensions are to be checked and verified on site prior to the commencement of any work. All new and altered works to relevant NCC, BCA and AS/NZ standards.

***NOT FOR CONSTRUCTION**
 Submission 221111 DEVELOPMENT APPLICATION to NORTHERN BEACHES COUNCIL

1803: DODD
 54 ABBOTT ROAD
 NORTH CURL CURL NSW 2096
 Lot 1 in DP 18022
 Site Area: 1226m²



Canvas Architecture & Design
 ABN 80 154 221 722
 21 ENDEAVOUR DRIVE
 BEACON HILL NSW 2100
Roslyn Toia
 NSW REG 9453 BARCH (HONS I) USYD
 roslyn@canvasarch.com.au 0405 60 11 30

Drawing Name
Sections Secondary Dwelling

Drawing Scale

Drawn
RT

Layout ID
DA06