

LOT	10
DP	27133
AREA CALCULATIONS	
SITE AREA	689.31 m ²

SITE ANALYSIS PLAN
1:200

TRUE NORTH:

NOTES (E & OE)

- All structures including stormwater & drainage to engineer's details.
- Do not obtain dimensions by scaling drawings.
- All dimensions are to be checked on site prior to starting work.
- These drawings are to be read in conjunction with all other consultant's drawings and specifications.
- All workmanship & materials shall be in accordance with the requirements of current editions including amendments of the National Construction Code, relevant Australian Standards & local council requirements.
- New materials are to be used throughout unless otherwise noted.
- Concrete footings, slab, structural beams or any other structural members are to be designed by a practicing engineer.

JJ Drafting


174 Garden St, North Narrabeen, NSW, 2101
 PO Box 687, Dee Why, NSW, 2099
 Mob. 0414 717 541
 Email. jjdraft@tpg.com.au
 www.jjdrafting.com.au

REV:	DATE:	DESCRIPTION:
A	29.09.20	GYM MEZZANINE. EXTEND UPPER BALC.
B	19.11.20	EXTEND WIP.
C	09.12.20	UPDATE SURVEY
D	16.12.20	BALCONY DIMS
E	11.01.21	TREES REFLECT SURVEY

PROJECT DETAILS:
 PROPOSED ALTERATIONS AND ADDITIONS
 10 TAMINGA STREET, BAYVIEW NSW 2104

DRAWING TITLE:
 SITE ANALYSIS PLAN

DATE: JULY/20	DRAWN BY: AHB	SCALE: 1:200 @ A3
JOB No: 815/20	CHECKED BY: JJ	DRAWING No: DA.01

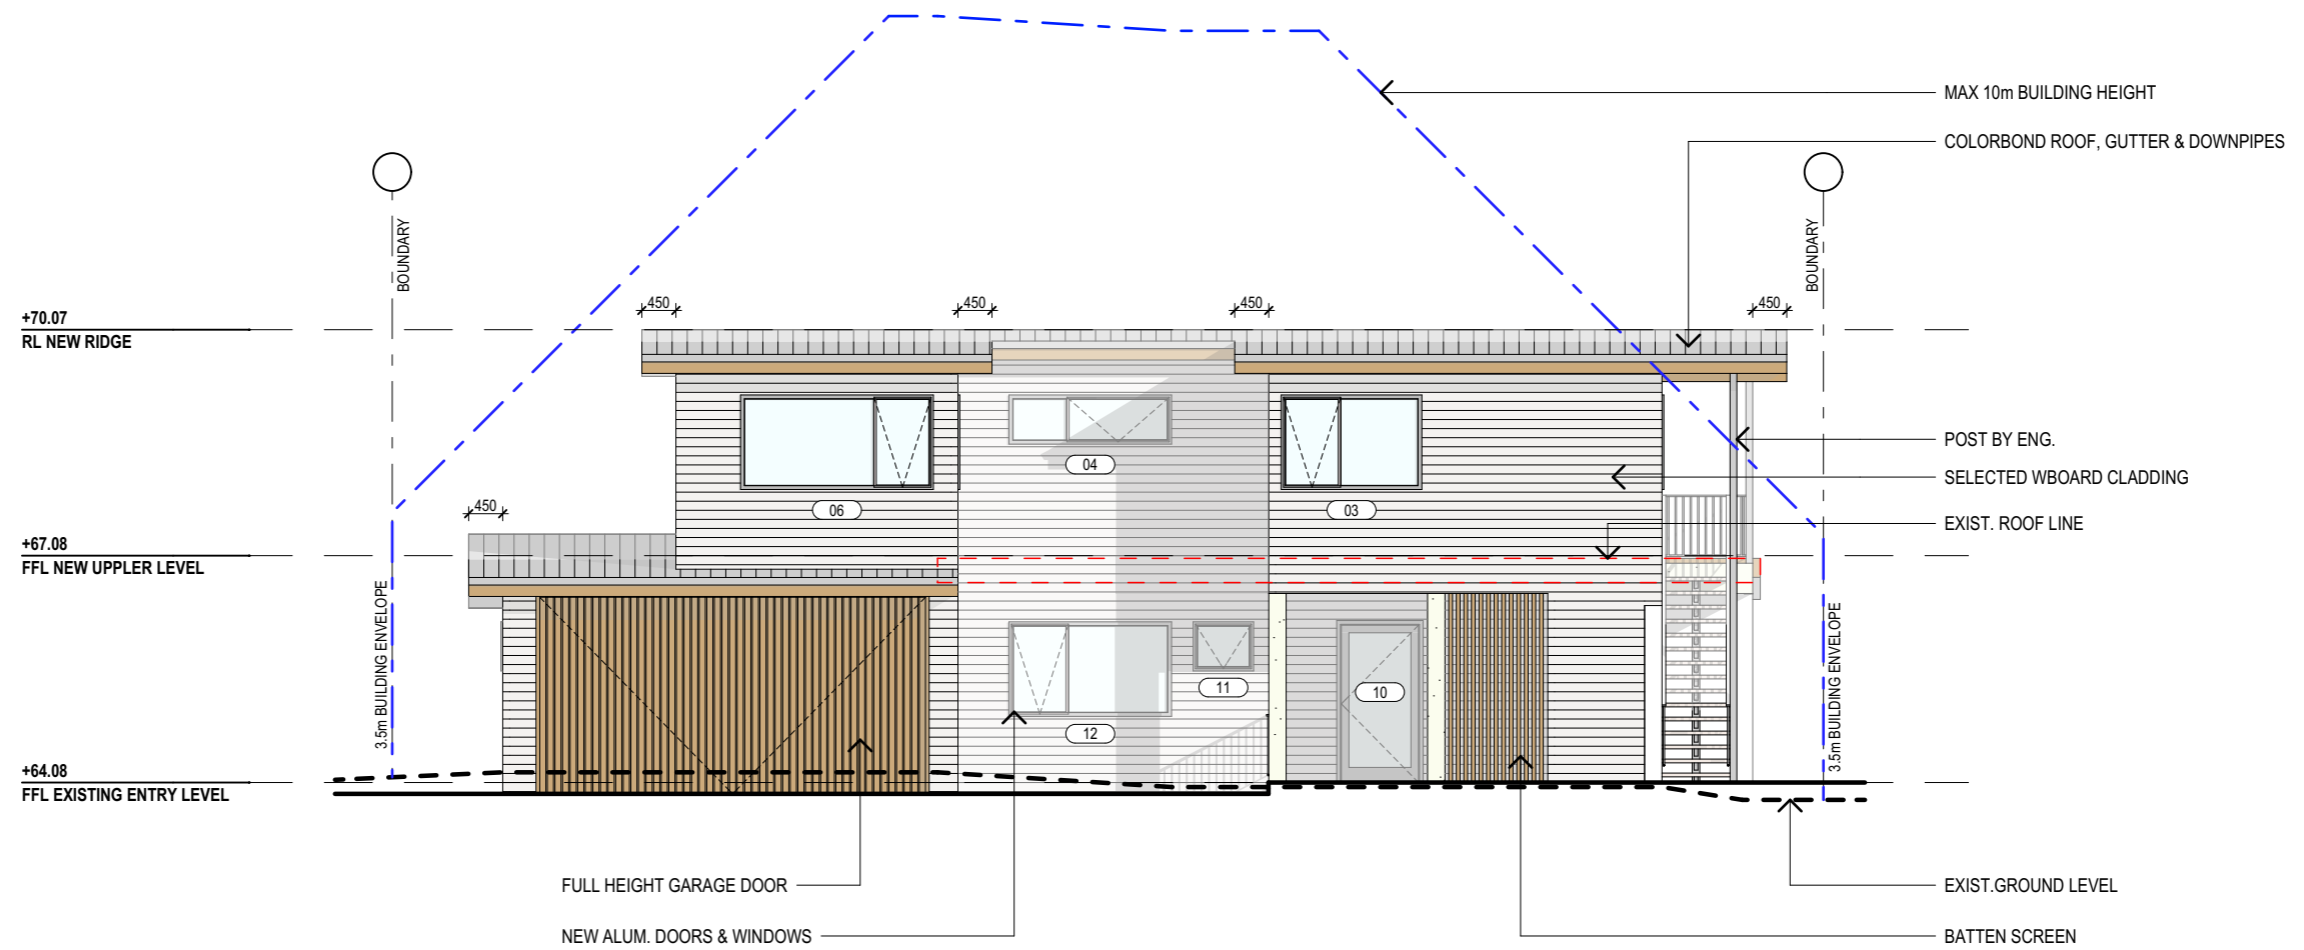

SOUTH ELEVATION
 1:100

NOTES (E & OE)

- All structures including stormwater & drainage to engineer's details.
- Do not obtain dimensions by scaling drawings.
- All dimensions are to be checked on site prior to starting work.
- These drawings are to be read in conjunction with all other consultant's drawings and specifications.
- All workmanship & materials shall be in accordance with the requirements of current editions including amendments of the National Construction Code, relevant Australian Standards & local council requirements.
- New materials are to be used throughout unless otherwise noted.
- Concrete footings, slab, structural beams or any other structural members are to be designed by a practicing engineer.


JJ Drafting

174 Garden St, North Narrabeen, NSW, 2101
 PO Box 687, Dee Why, NSW, 2099
 Mob. 0414 717 541
 Email. jjdraft@tpg.com.au
 www.jjdrafting.com.au

REV:	DATE:	DESCRIPTION:
A	29.09.20	GYM MEZZANINE. EXTEND UPPER BALC.
B	19.11.20	EXTEND WIP.
C	09.12.20	UPDATE SURVEY
D	16.12.20	BALCONY DIMS
E	11.01.21	TREES REFLECT SURVEY

PROJECT DETAILS: PROPOSED ALTERATIONS AND ADDITIONS 10 TAMINGA STREET, BAYVIEW NSW 2104
DRAWING TITLE: PROPOSED ELEVATIONS SHEET 1

DATE: JULY/20	DRAWN BY: AHB	SCALE: 1:100 @ A3
JOB No: 815/20	CHECKED BY: JJ	DRAWING No: DA.11

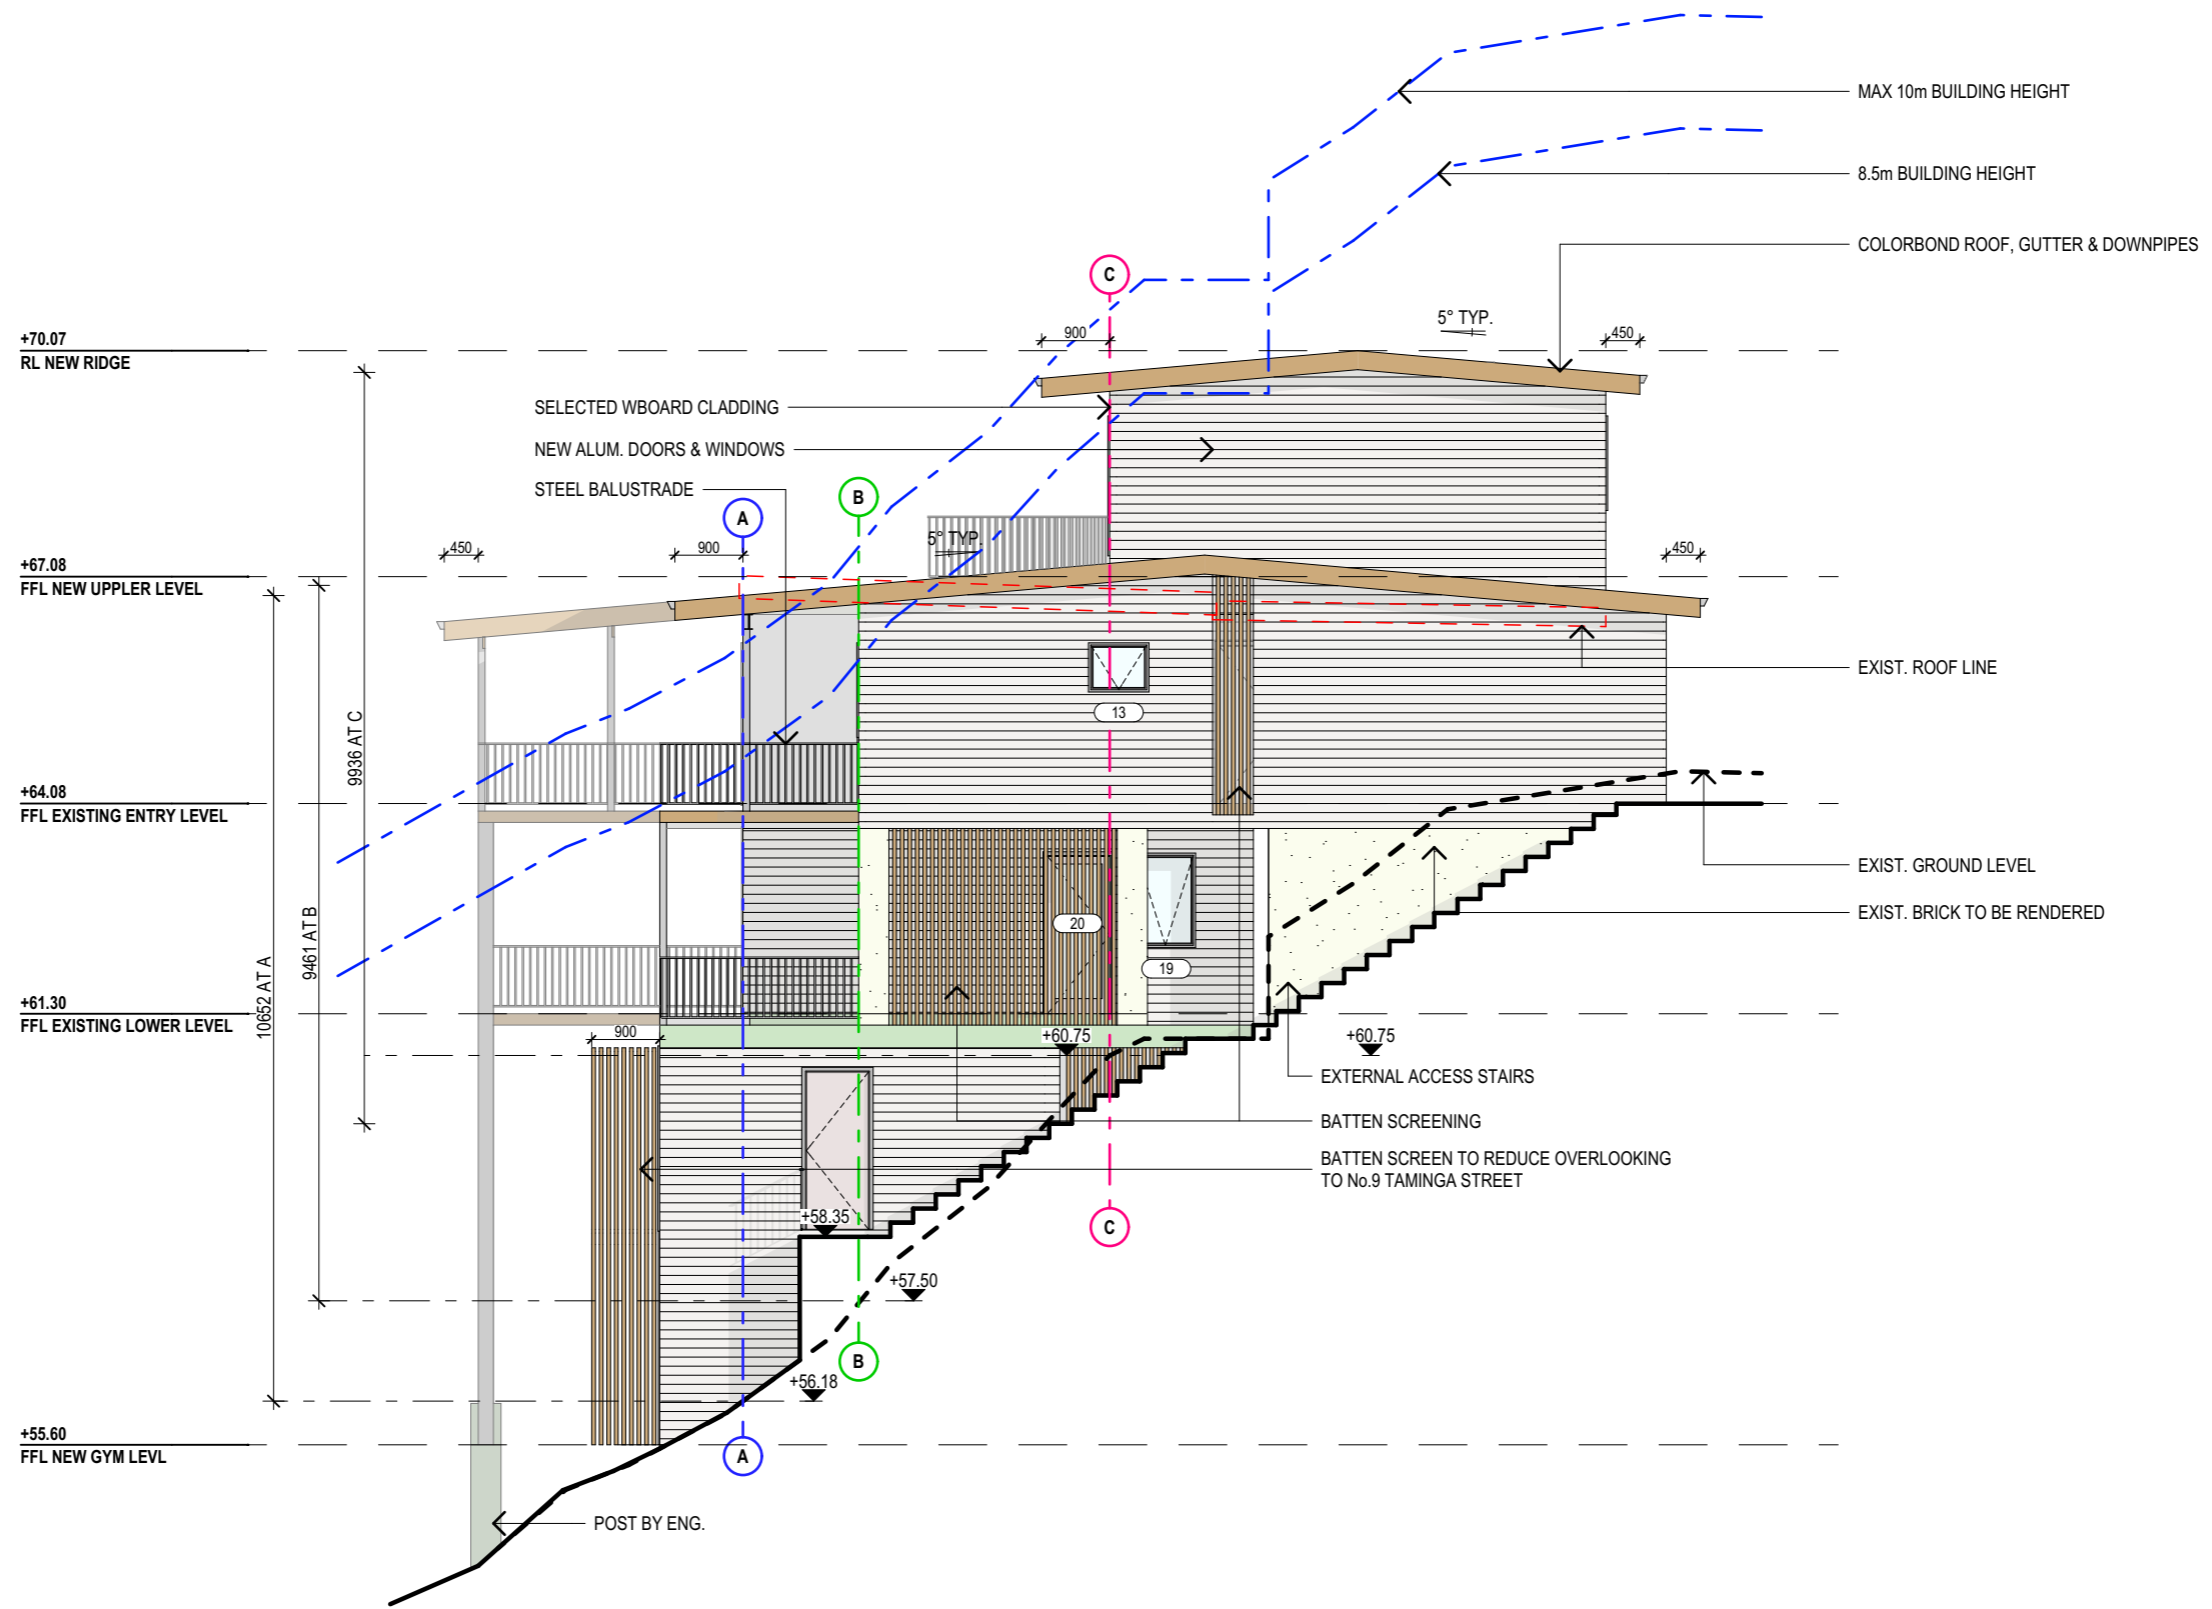

WEST ELEVATION
1:100

NOTES (E & OE)

- All structures including stormwater & drainage to engineer's details.
- Do not obtain dimensions by scaling drawings.
- All dimensions are to be checked on site prior to starting work.
- These drawings are to be read in conjunction with all other consultant's drawings and specifications.
- All workmanship & materials shall be in accordance with the requirements of current editions including amendments of the National Construction Code, relevant Australian Standards & local council requirements.
- New materials are to be used throughout unless otherwise noted.
- Concrete footings, slab, structural beams or any other structural members are to be designed by a practicing engineer.

JJ Drafting

174 Garden St, North Narrabeen, NSW, 2101
 PO Box 687, Dee Why, NSW, 2099
 Mob. 0414 717 541
 Email. jjdraft@tpg.com.au
 www.jjdrafting.com.au


REV:	DATE:	DESCRIPTION:
A	29.09.20	GYM MEZZANINE. EXTEND UPPER BALC.
B	19.11.20	EXTEND WIP.
C	09.12.20	UPDATE SURVEY
D	16.12.20	BALCONY DIMS
E	11.01.21	TREES REFLECT SURVEY

PROJECT DETAILS: PROPOSED ALTERATIONS AND ADDITIONS 10 TAMINGA STREET, BAYVIEW NSW 2104
DRAWING TITLE: PROPOSED ELEVATIONS SHEET 2

DATE: JULY/20
JOB No: 815/20

DRAWN BY: AHB
CHECKED BY: JJ

SCALE: 1:100 @ A3
DRAWING No: DA.12

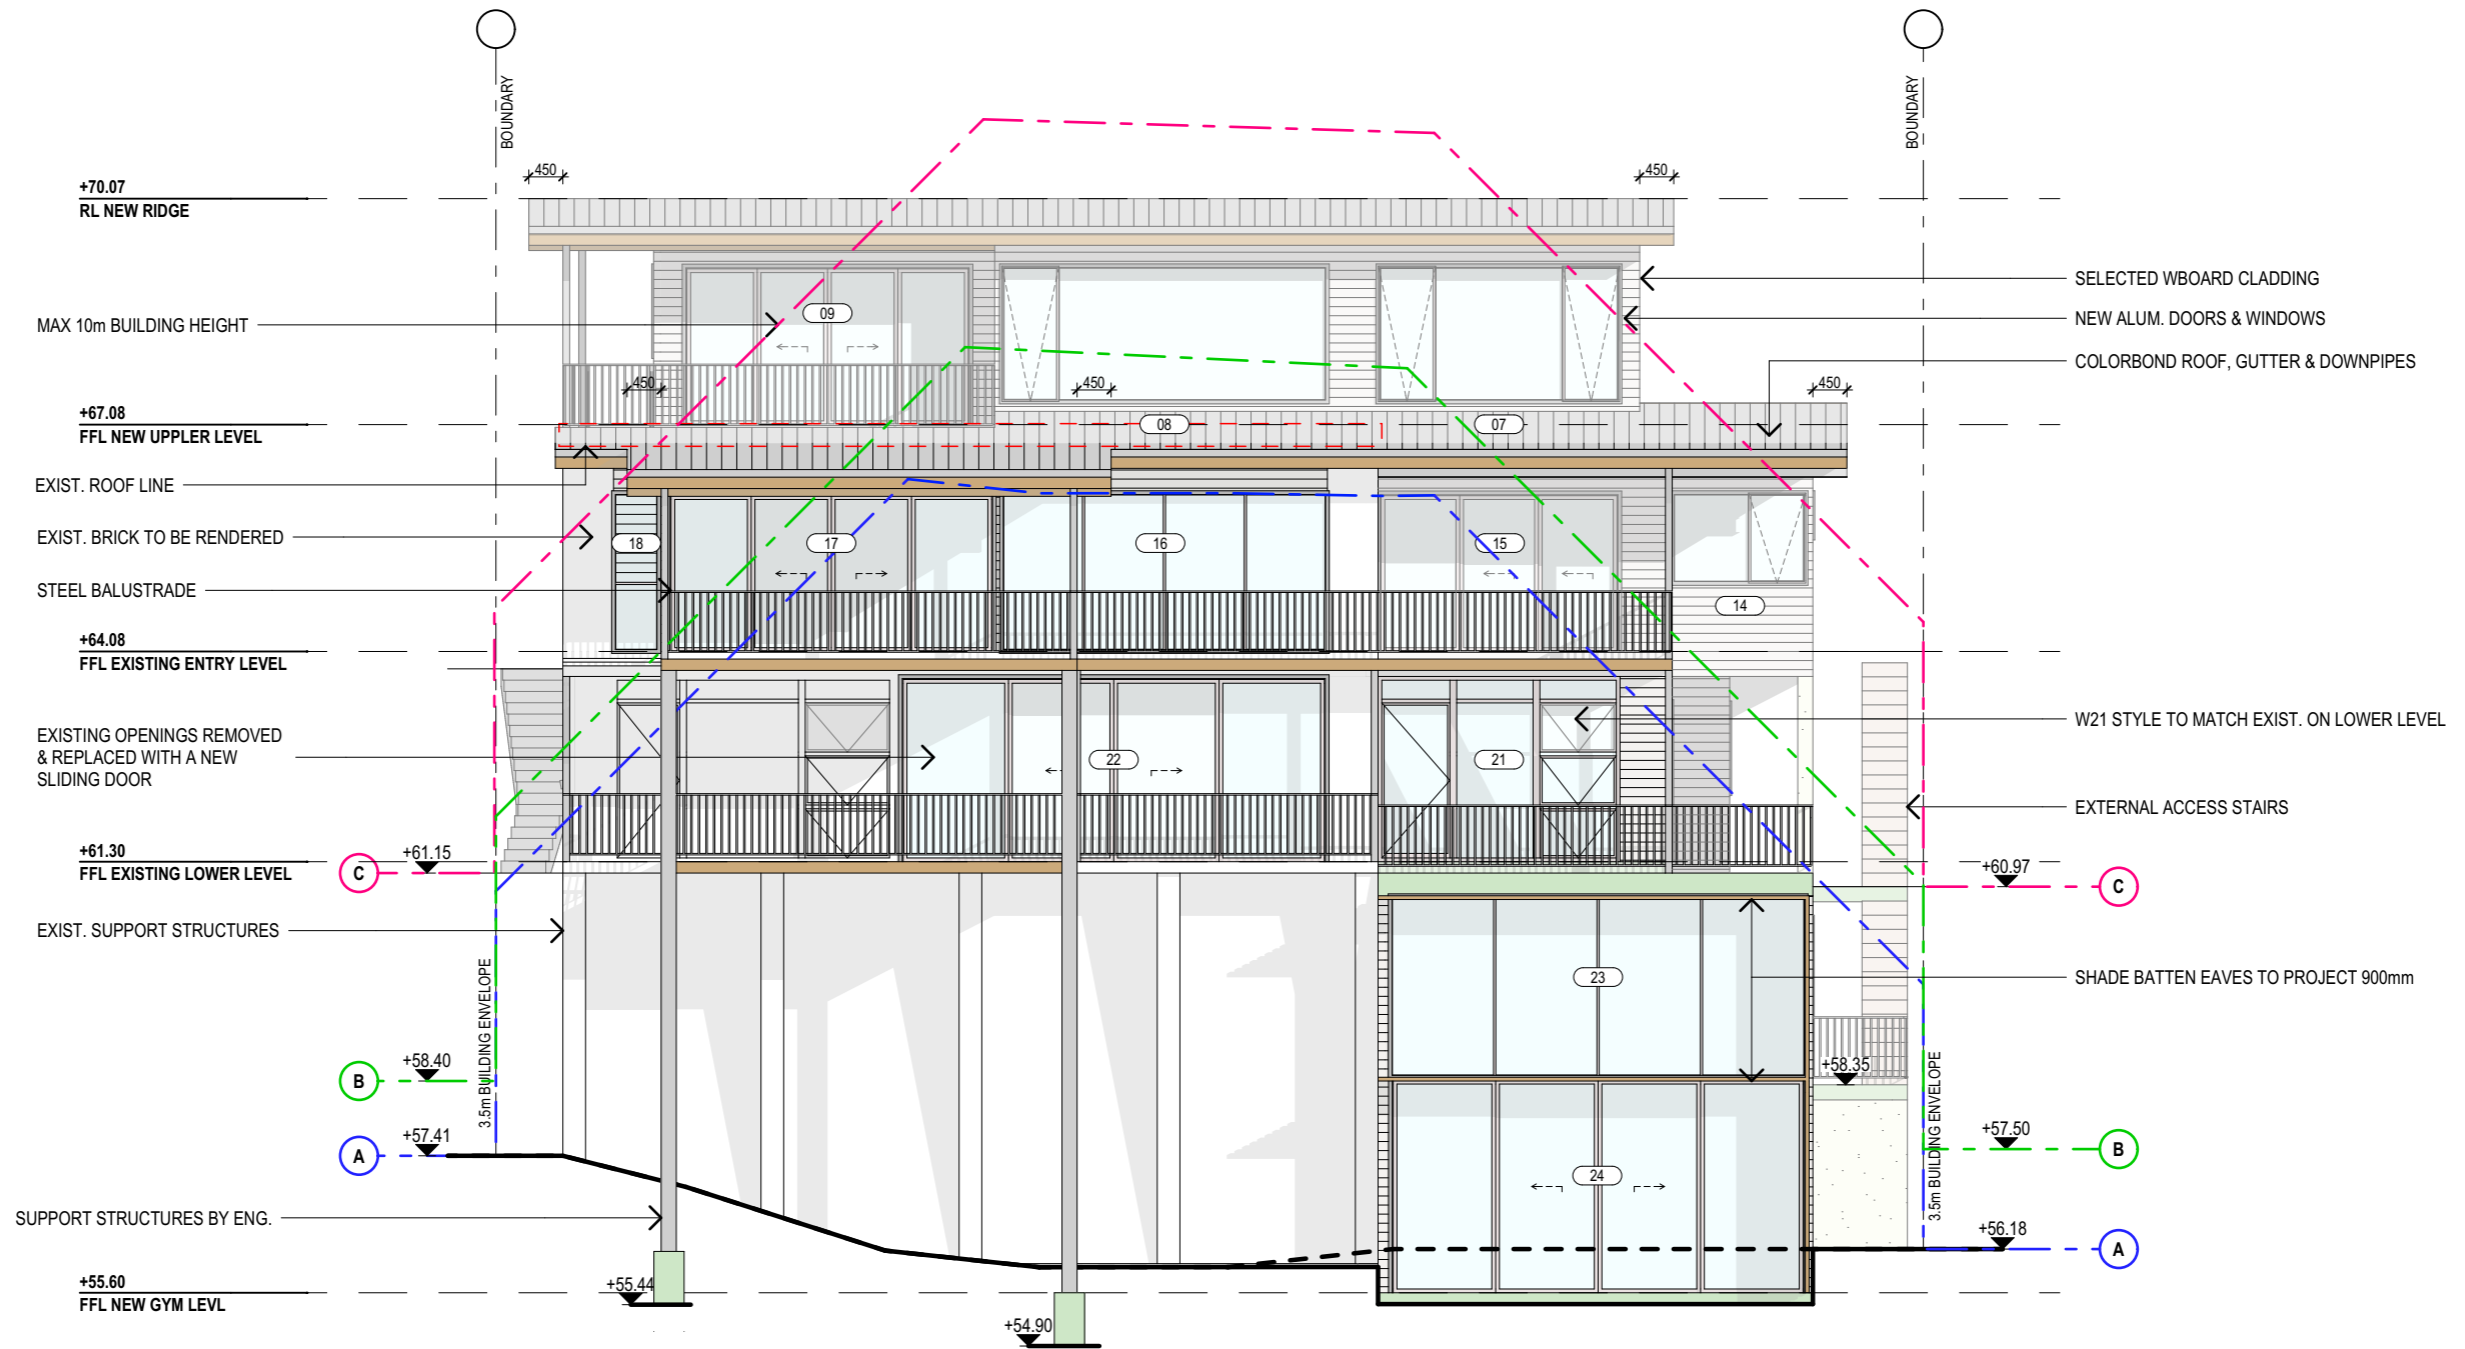

NORTH ELEVATION
 1:100

NOTES (E & OE)


- All structures including stormwater & drainage to engineer's details.
- Do not obtain dimensions by scaling drawings.
- All dimensions are to be checked on site prior to starting work.
- These drawings are to be read in conjunction with all other consultant's drawings and specifications.
- All workmanship & materials shall be in accordance with the requirements of current editions including amendments of the National Construction Code, relevant Australian Standards & local council requirements.
- New materials are to be used throughout unless otherwise noted.
- Concrete footings, slab, structural beams or any other structural members are to be designed by a practicing engineer.

JJ Drafting
 174 Garden St, North Narrabeen, NSW, 2101
 PO Box 687, Dee Why, NSW, 2099
 Mob. 0414 717 541
 Email. jjdraft@tpg.com.au
 www.jjdrafting.com.au

REV:	DATE:	DESCRIPTION:
A	29.09.20	GYM MEZZANINE. EXTEND UPPER BALC.
B	19.11.20	EXTEND WIP.
C	09.12.20	UPDATE SURVEY
D	16.12.20	BALCONY DIMS
E	11.01.21	TREES REFLECT SURVEY

PROJECT DETAILS: PROPOSED ALTERATIONS AND ADDITIONS 10 TAMINGA STREET, BAYVIEW NSW 2104
DRAWING TITLE: PROPOSED ELEVATIONS SHEET 3

DATE: JULY/20	DRAWN BY: AHB	SCALE: 1:100 @ A3
JOB No: 815/20	CHECKED BY: JJ	DRAWING No: DA.13

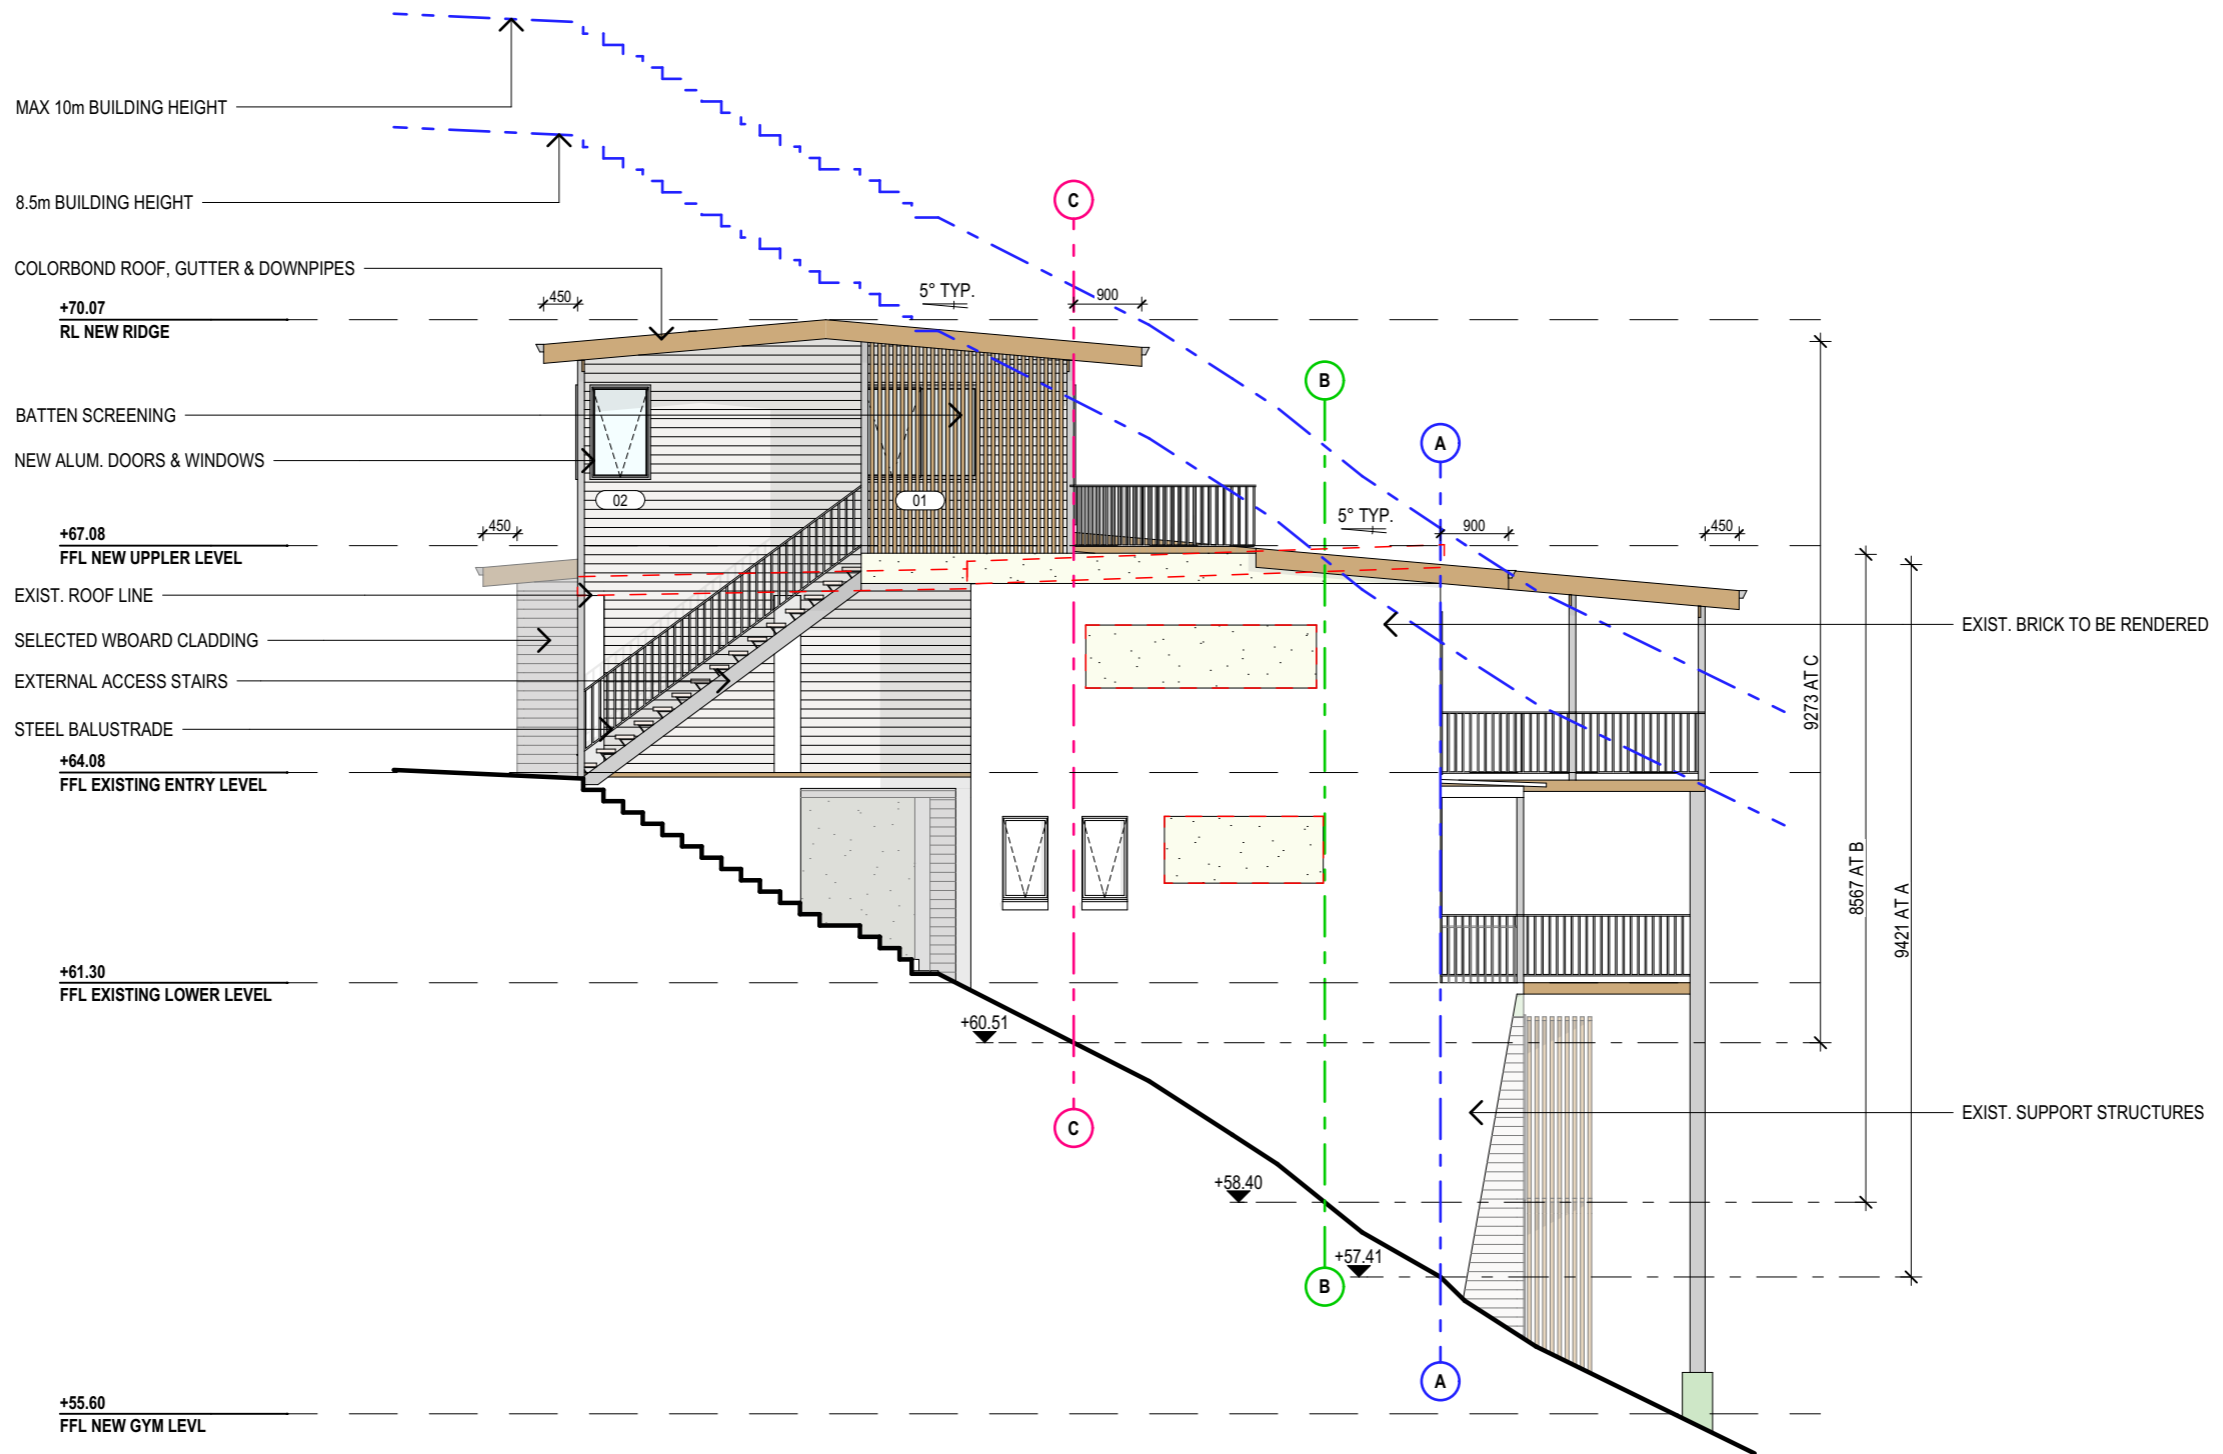

EAST ELEVATION
 1:100

NOTES (E & OE)

- All structures including stormwater & drainage to engineer's details.
- Do not obtain dimensions by scaling drawings.
- All dimensions are to be checked on site prior to starting work.
- These drawings are to be read in conjunction with all other consultant's drawings and specifications.
- All workmanship & materials shall be in accordance with the requirements of current editions including amendments of the National Construction Code, relevant Australian Standards & local council requirements.
- New materials are to be used throughout unless otherwise noted.
- Concrete footings, slab, structural beams or any other structural members are to be designed by a practicing engineer.

JJ Drafting
 174 Garden St, North Narrabeen, NSW, 2101
 PO Box 687, Dee Why, NSW, 2099
 Mob. 0414 717 541
 Email. jjdraft@tpg.com.au
 www.jjdrafting.com.au

REV:	DATE:	DESCRIPTION:
A	29.09.20	GYM MEZZANINE. EXTEND UPPER BALC.
B	19.11.20	EXTEND WIP.
C	09.12.20	UPDATE SURVEY
D	16.12.20	BALCONY DIMS
E	11.01.21	TREES REFLECT SURVEY

PROJECT DETAILS: PROPOSED ALTERATIONS AND ADDITIONS 10 TAMINGA STREET, BAYVIEW NSW 2104	DATE: JULY/20
DRAWING TITLE: PROPOSED ELEVATIONS SHEET 4	DRAWN BY: AHB
JOB No: 815/20	SCALE: 1:100 @ A3
CHECKED BY: JJ	DRAWING No: DA.14