DEVELOPMENT APPLICATION

IVANHOE HOTEL

NO 23 THE CORSO, MANLY, NSW 2095

Project Number: 552

DRAWINGS

DA 000 Cover Page

DA 00 1 01 GROUND FLOOR - EXISTING / DEMOLITION PLAN (CONTEXT 1:200) DA 01 1 01a LEVEL ONE - EXISTING / DEMOLITION PLAN (CONTEXT 1:200)

DA 00 1 01a GROUND FLOOR - EXISTING / DEMOLITION PLAN DA 00 1 02 GROUND FLOOR - PROPOSED PLAN

DA 01 1 01 LEVEL ONE - EXISTING / DEMOLITION PLAN (CONTEXT 1:200) DA 01 1 02 LEVEL ONE - PROPOSED PLAN

DA 02 1 01 ROOF - EXISTING / DEMOLITION PLAN DA 02 102 ROOF - PROPOSED PLAN


DA 00 2 01ELEVATION (SOUTH-EASTERN: THE CORSO) - EXISTINGDA 00 2 02ELEVATION (SOUTH-EASTERN: THE CORSO) - PROPOSEDDA 00 2 03ELEVATION (NORTH-WESTERN: MARKET PL) - EXISTINGDA 00 2 04ELEVATION (NORTH-WESTERN: MARKET PL) - PROPOSED

 NO 23 THE CORSO MANLY NSW 2095




OPYRIGHT		
inghts reserved. This work has copyright and cannot be reproduced or copied in any more by any means (graphic, electronic or mechanical, Including photocopyring) without written permission of Paul Kelly Design. license, expressed or implied, to use this document for any purpose whatsoever is tricted to the terms and agreement or implied agreement between Paul Kelly Design, diverse intervent park.		COVER PAGE
OTE		Status DEVELOPME
y use written dimensions. Do not scale. If in doubt, consult with Paul Kelly Design. ack all dimensions on site before fabrication or set out.		Scale NTS
		Drawn DL
		Project No. 552
		Drawing No.
DEVELOPMENT APPLICATION		DA
	A 21.03.19 DEVELOPMENT APPLICATION PK	Discipline Level


IVANHOE HOTEL NO. 23 THE CORSO, MANLY NSW 2095

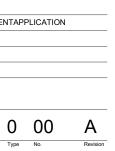


503 / 50 Holt Street Surry Hills NSW 2010 phone: 02 9660 8299 www.paulkellydesign.com.au



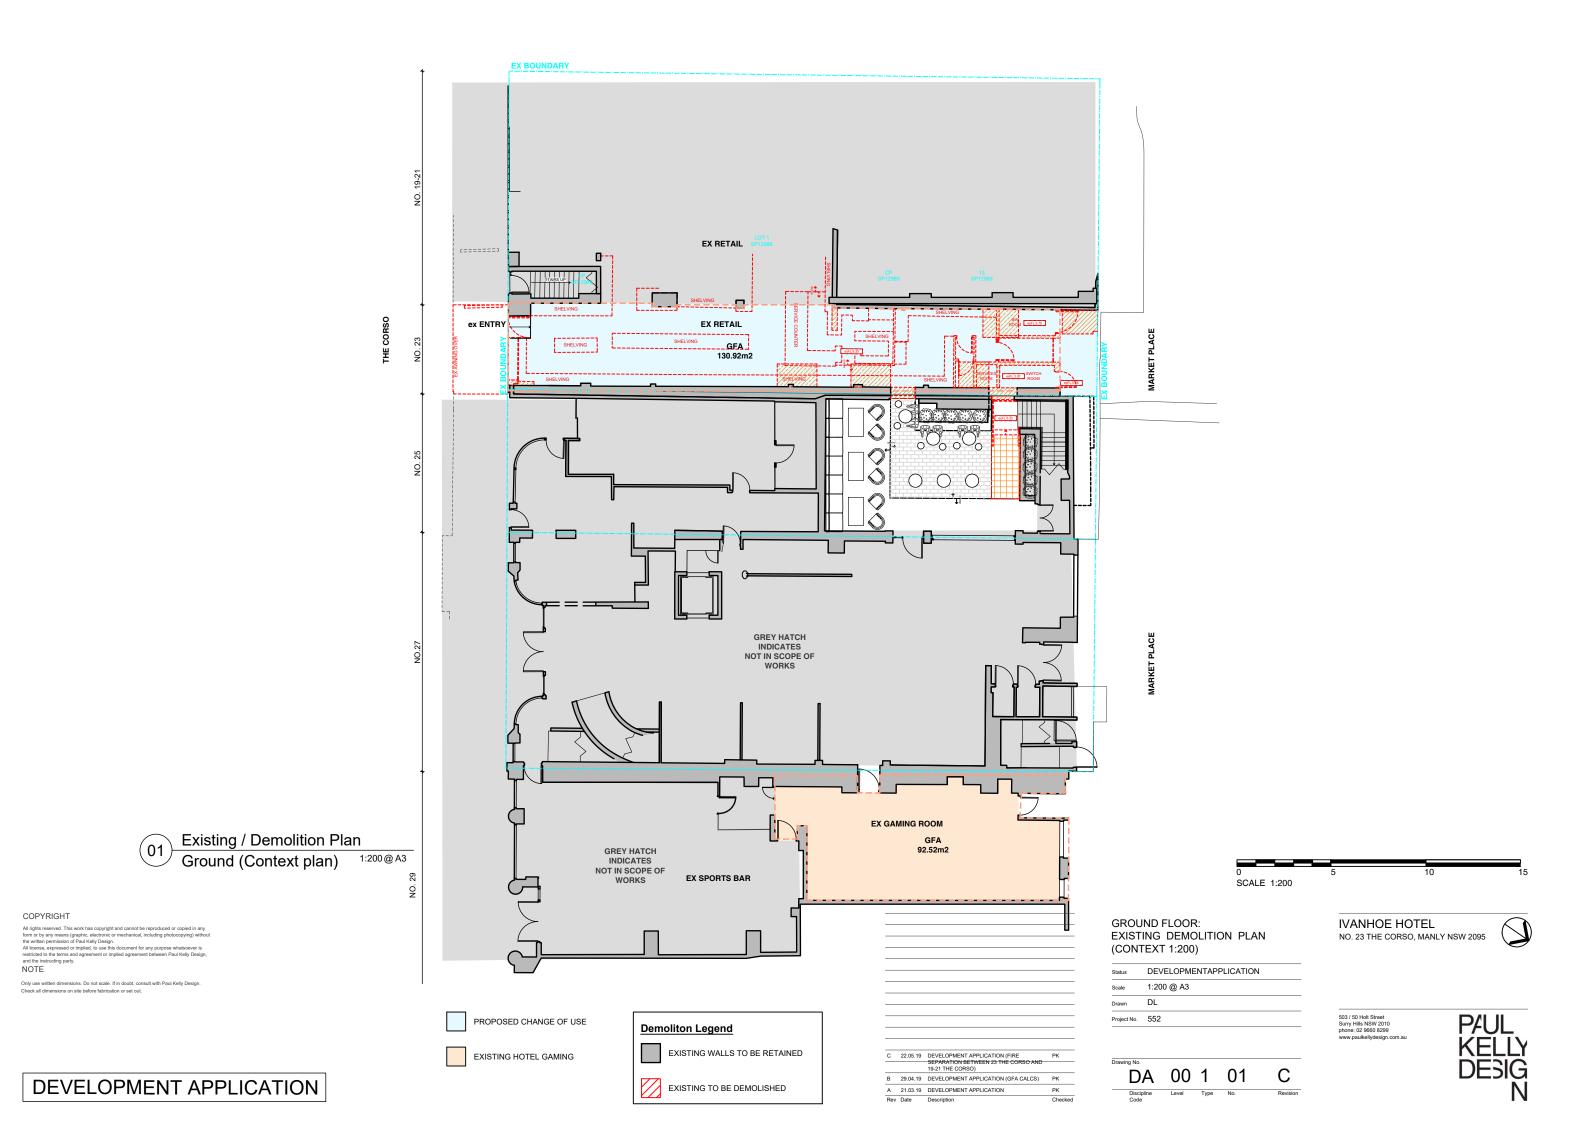

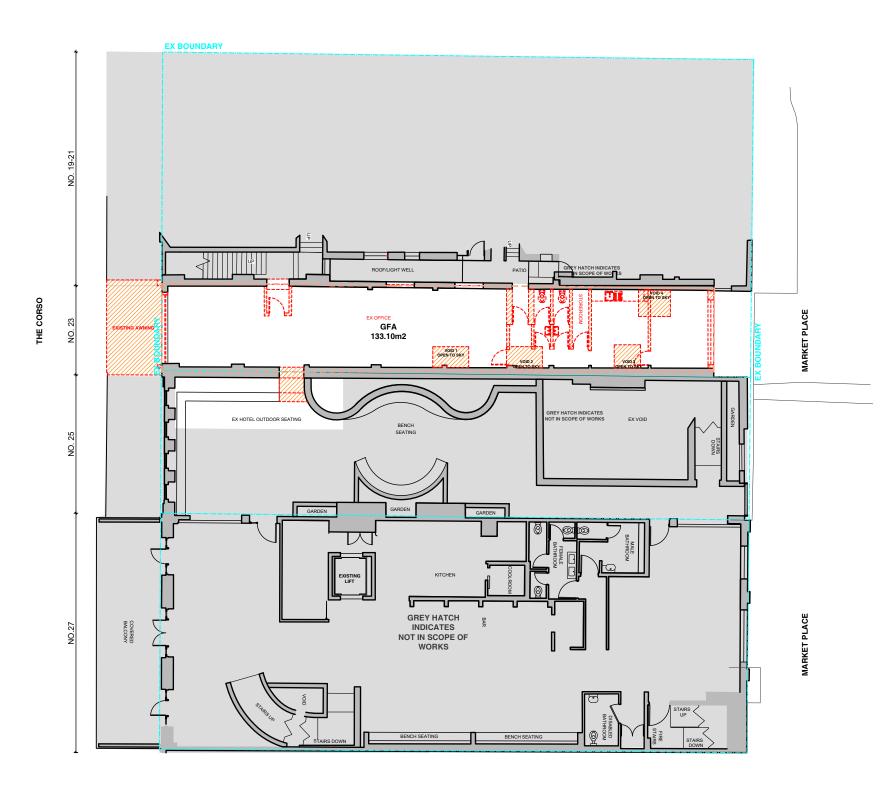


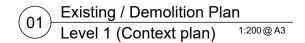

COPYRIGHT

All rights reserved. This work has copyright and cannot be reproduced or co form or by any means (graphic, electronic or mechanical, including photocop the written permission of Paul Kelly Design. All license, expressed or implied, to use this document for any purpose what restricted to the terms and agreement or implied agreement between Paul Ke and the instruction next-NOTE Only use written dimensions. Do not scale. If in doubt, consult with Paul Kelly Design. Check all dimensions on site before fabrication or set out.

DEVELOPMENT APPLICATION

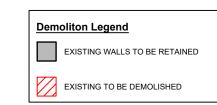





DL

Project No. 552


1:200 @ A3


LEVEL 1:

Status


Scale


Drawn

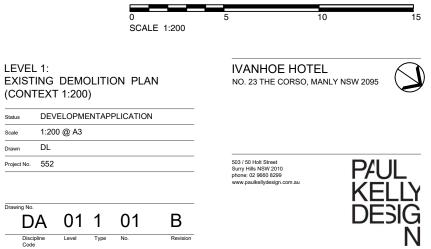


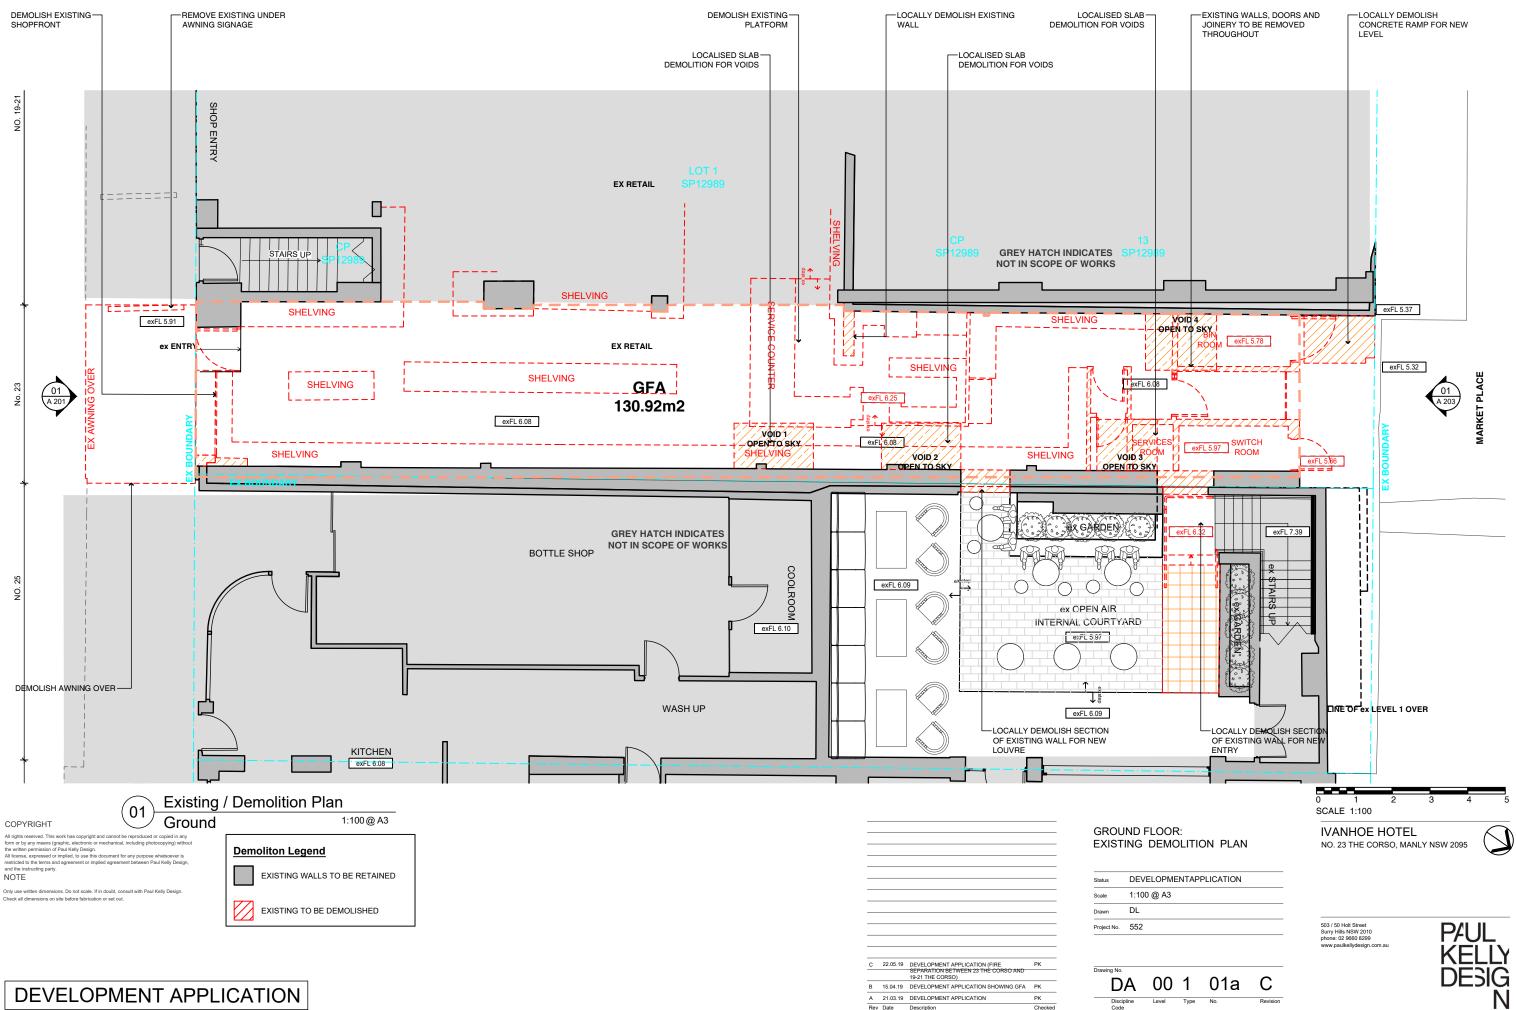



Discipline Code

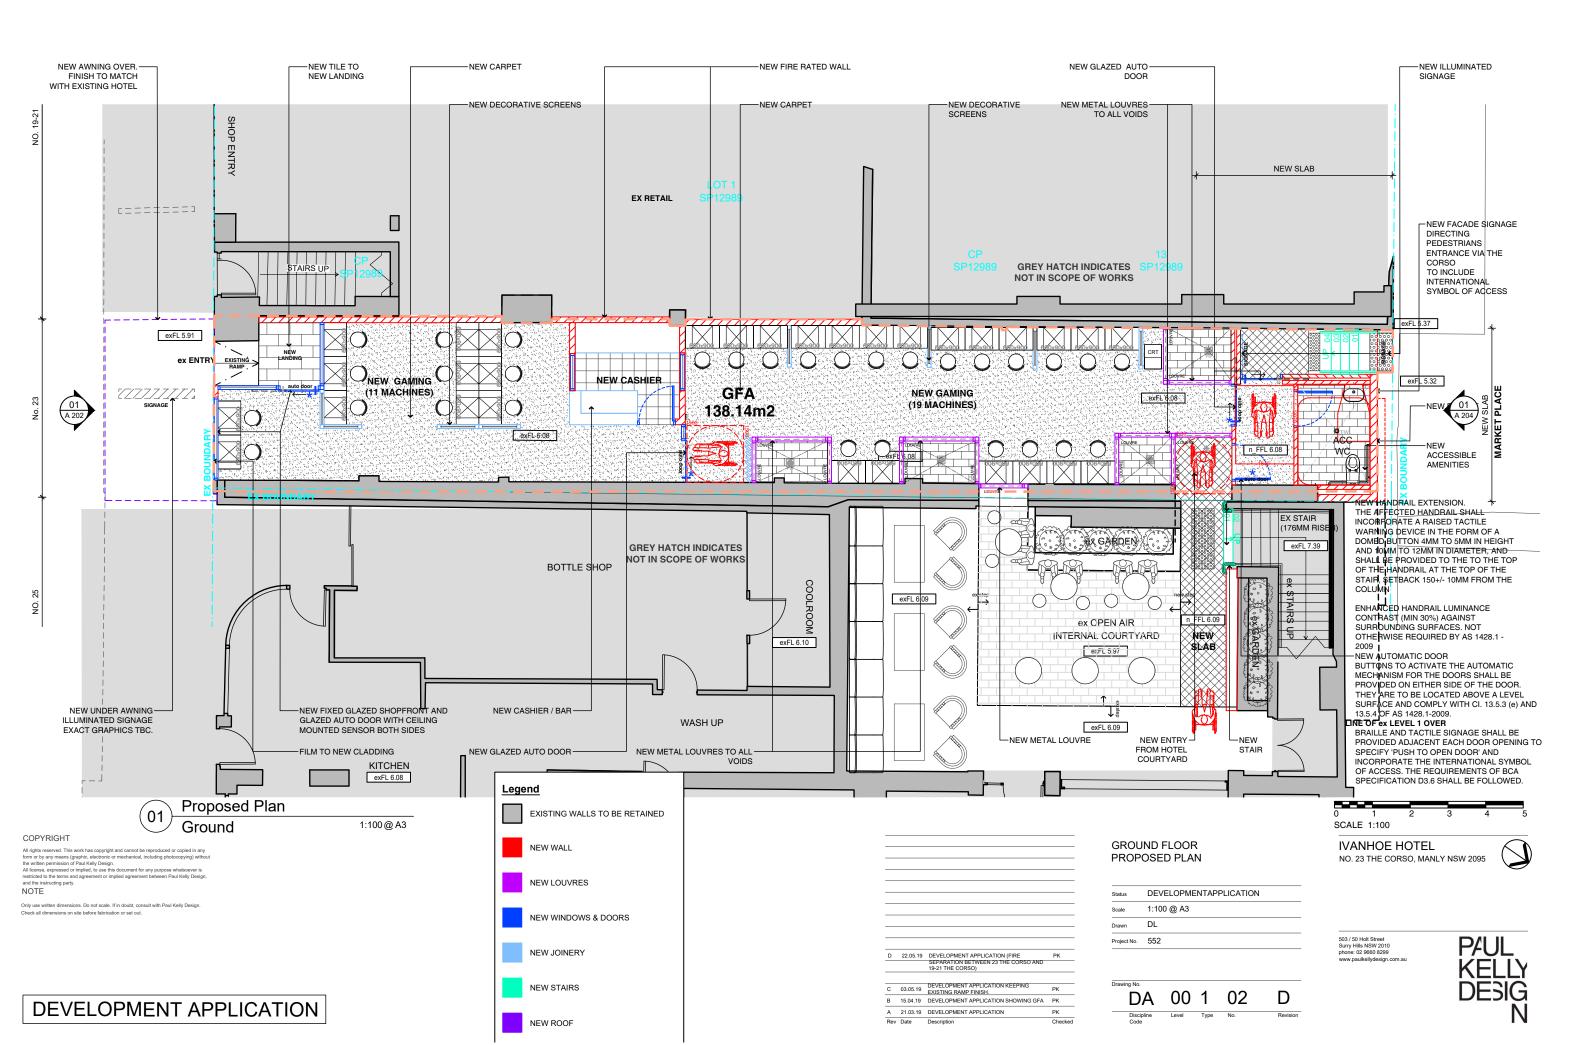

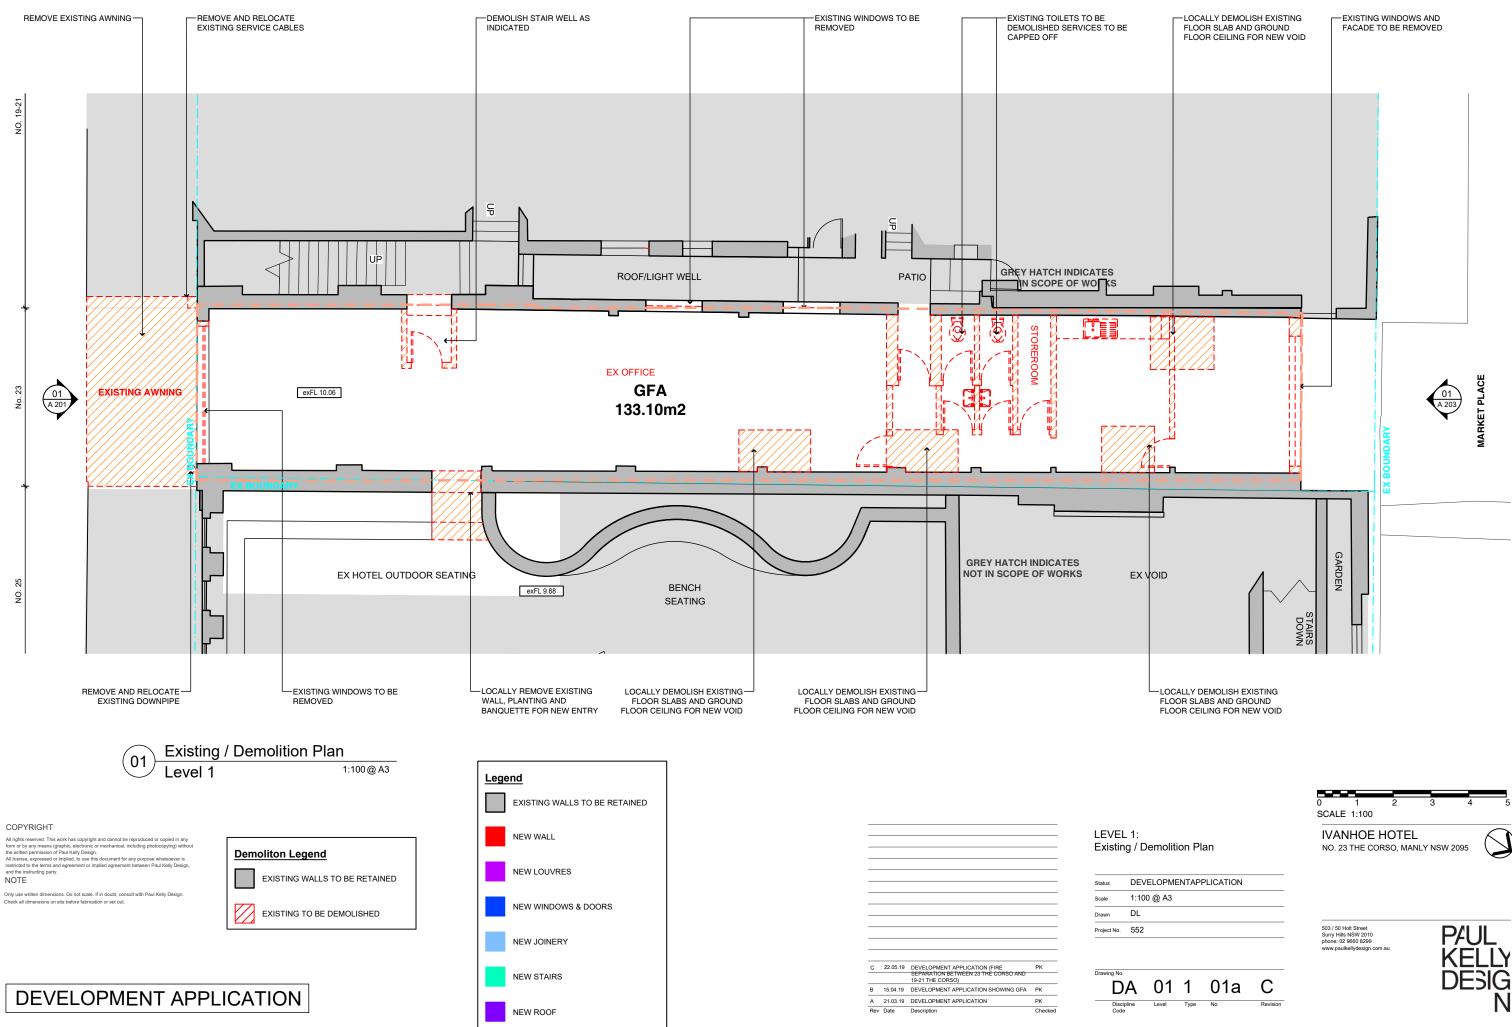

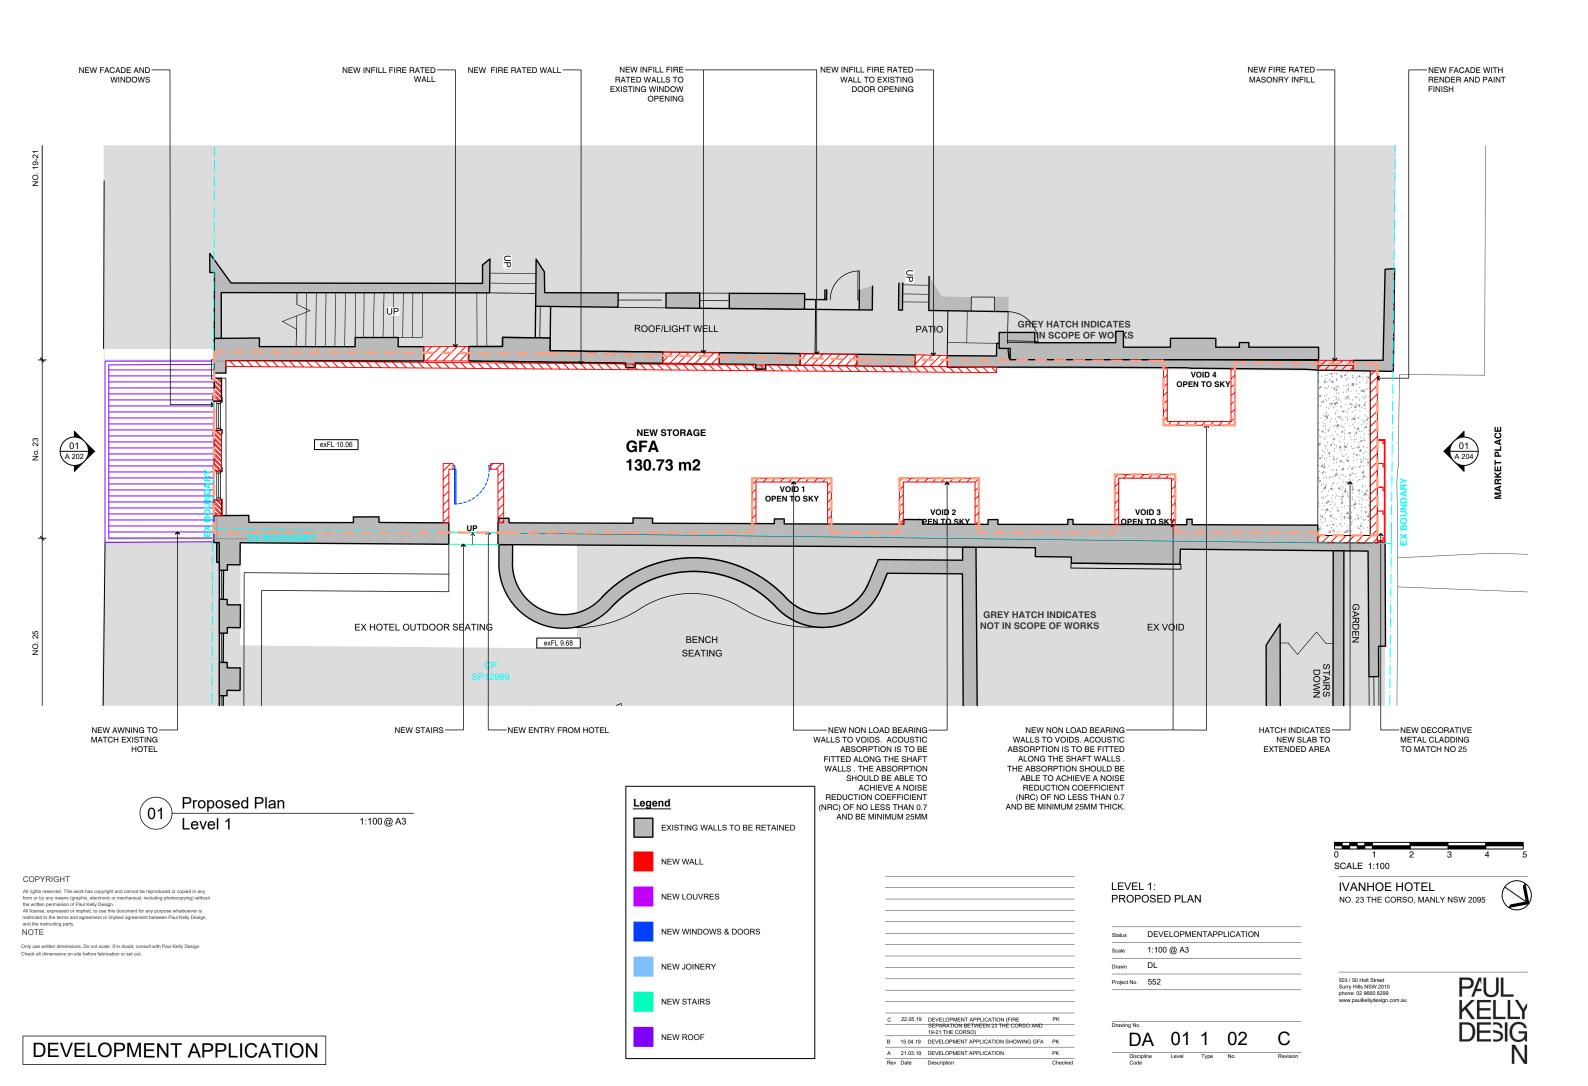

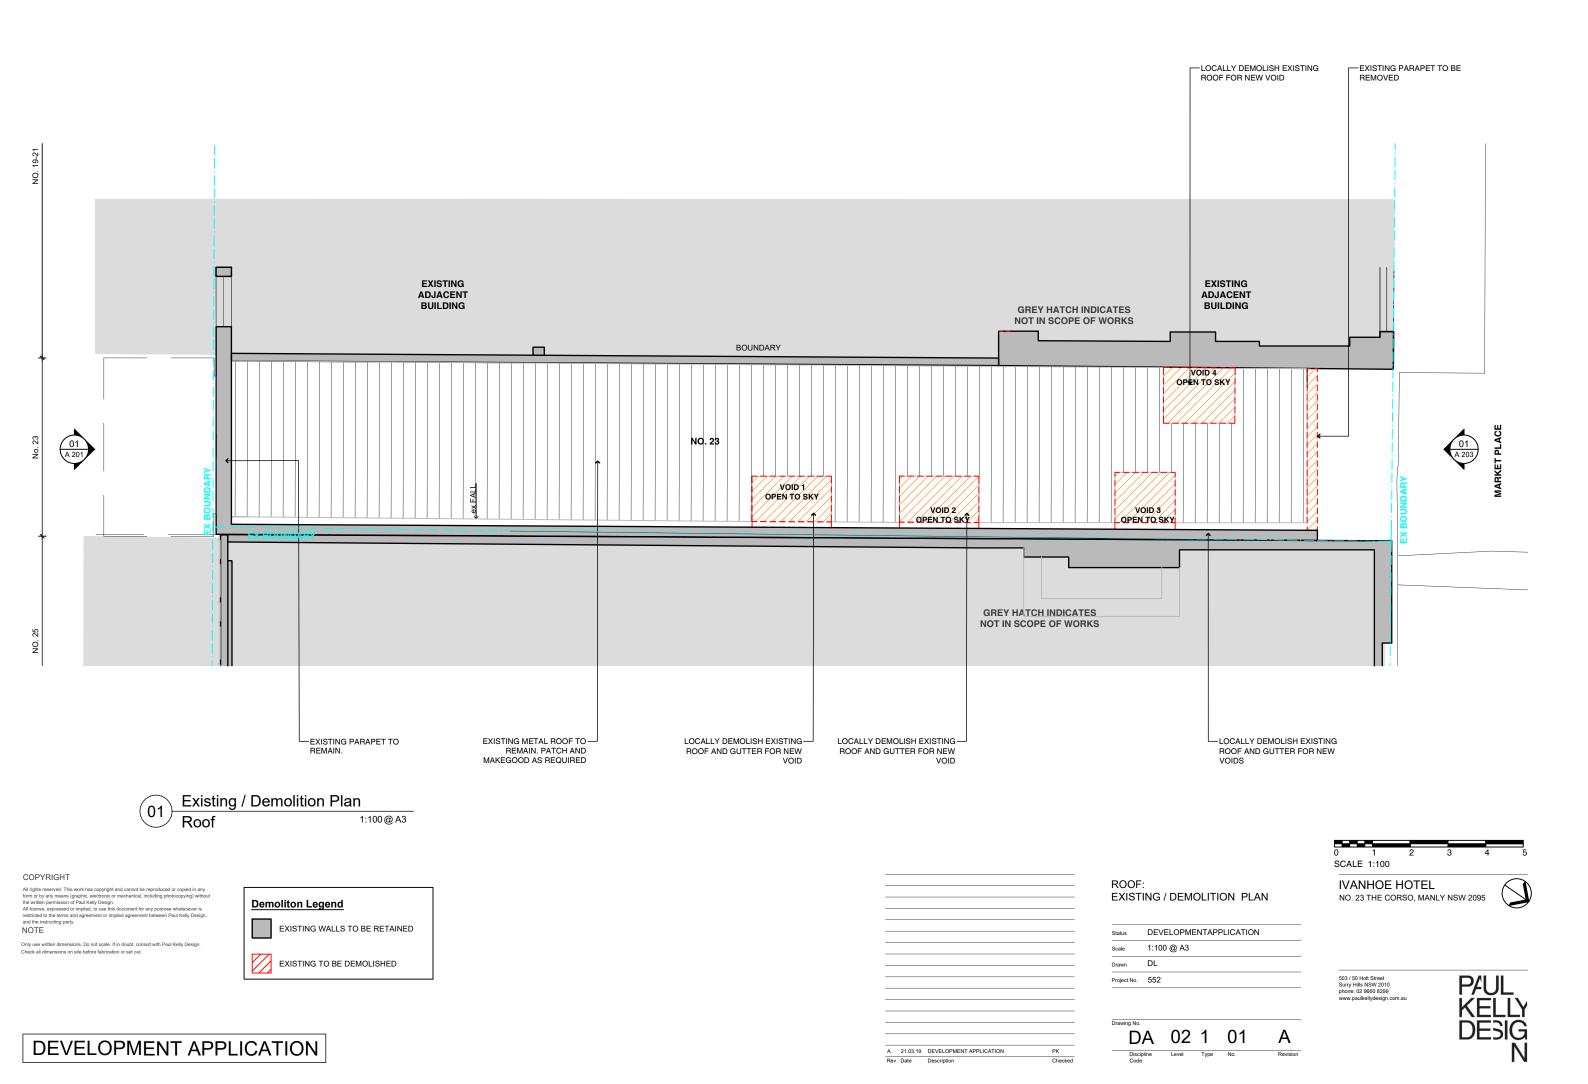

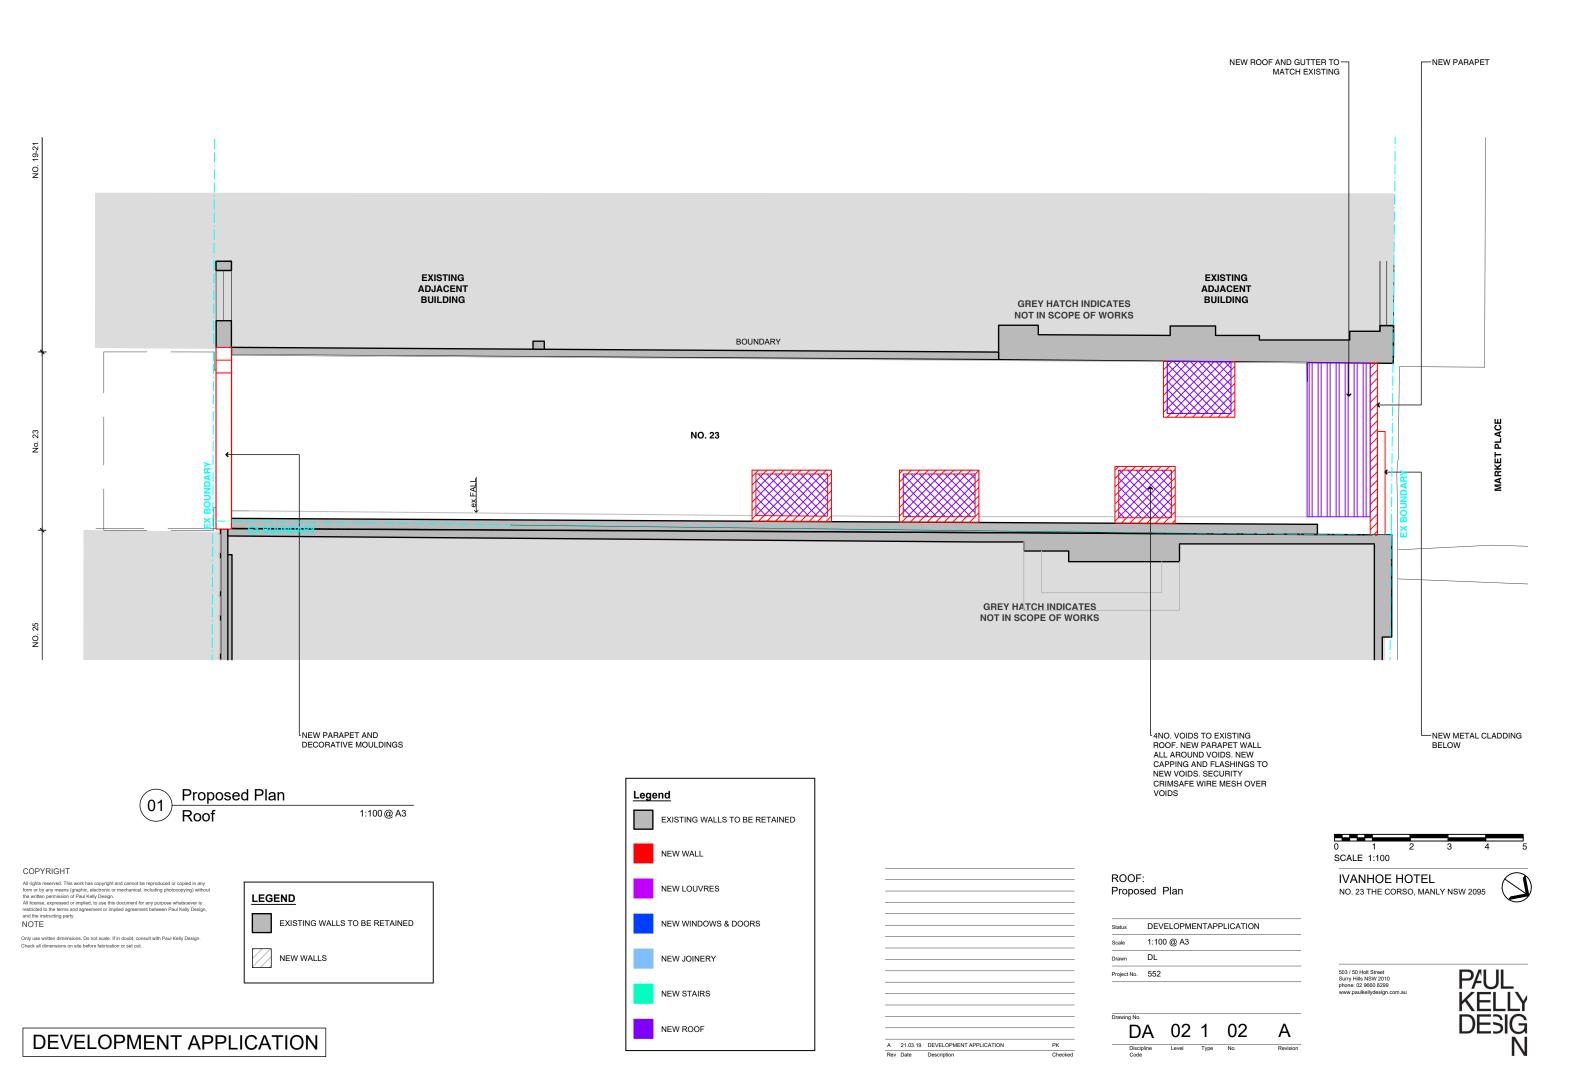



DEVELOPMENT APPLICATION

A 21.03.19 DEVELOPMENT APPLICATION Rev Date Description

PK


Checked

Discipline Code

Level Type No. Revision

Ν



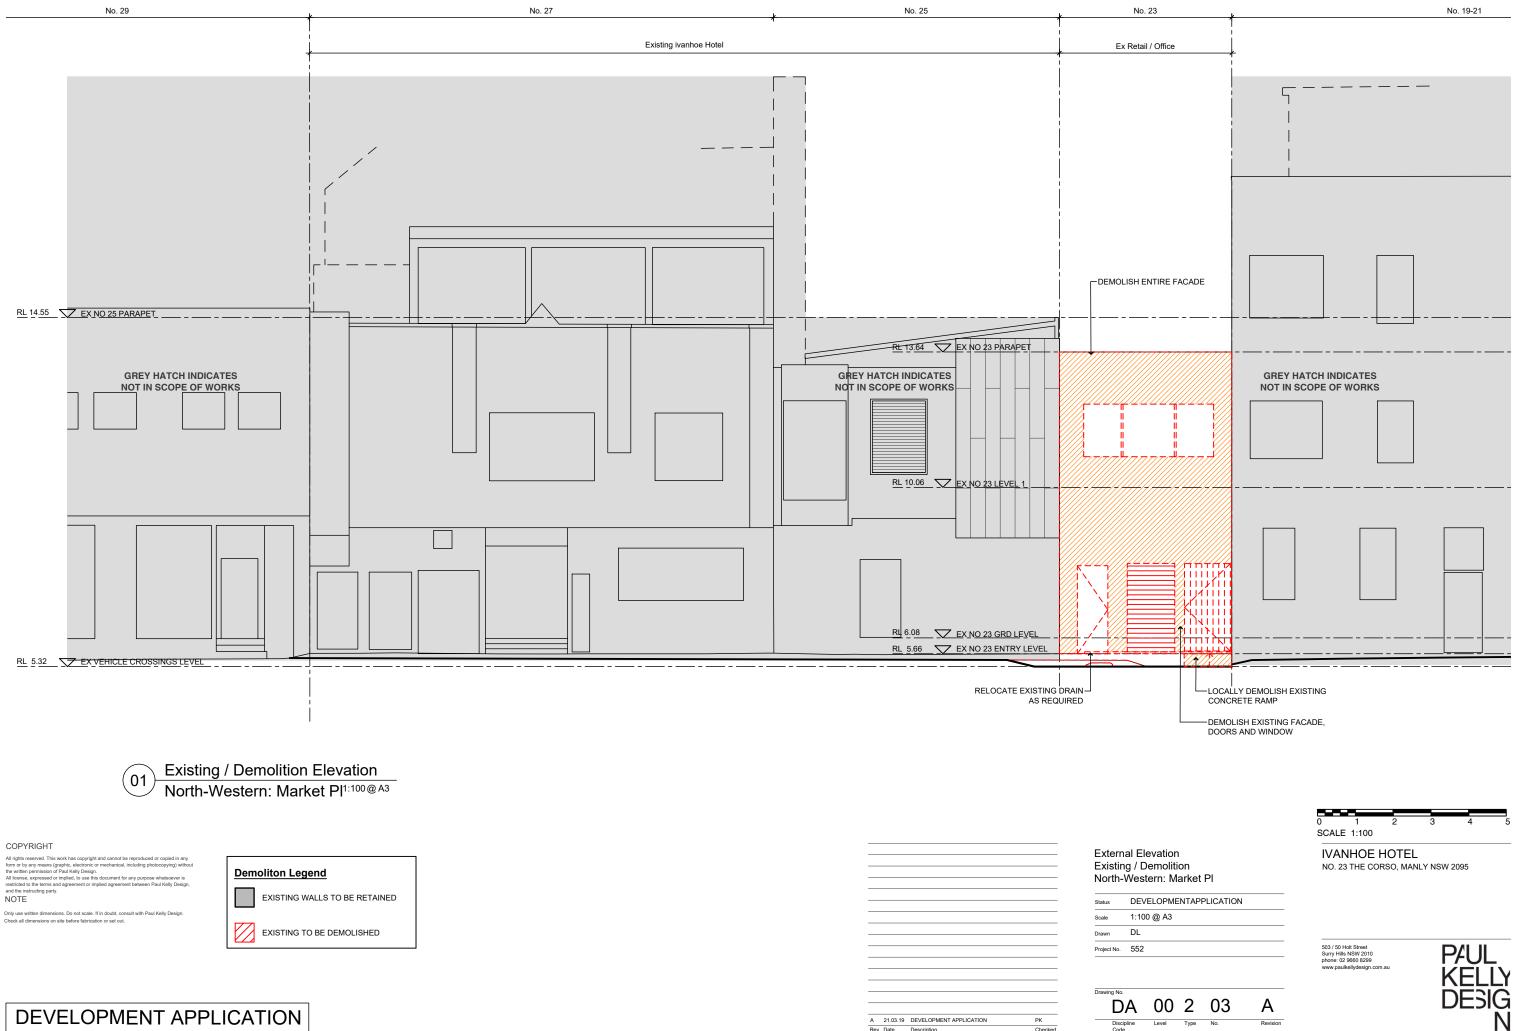


DEVELOPMENT APPLICATION

A 21.03.19 DEVELOPMENT APPLICATION Rev Date Description

Discipline Code Level Type No.

Checked

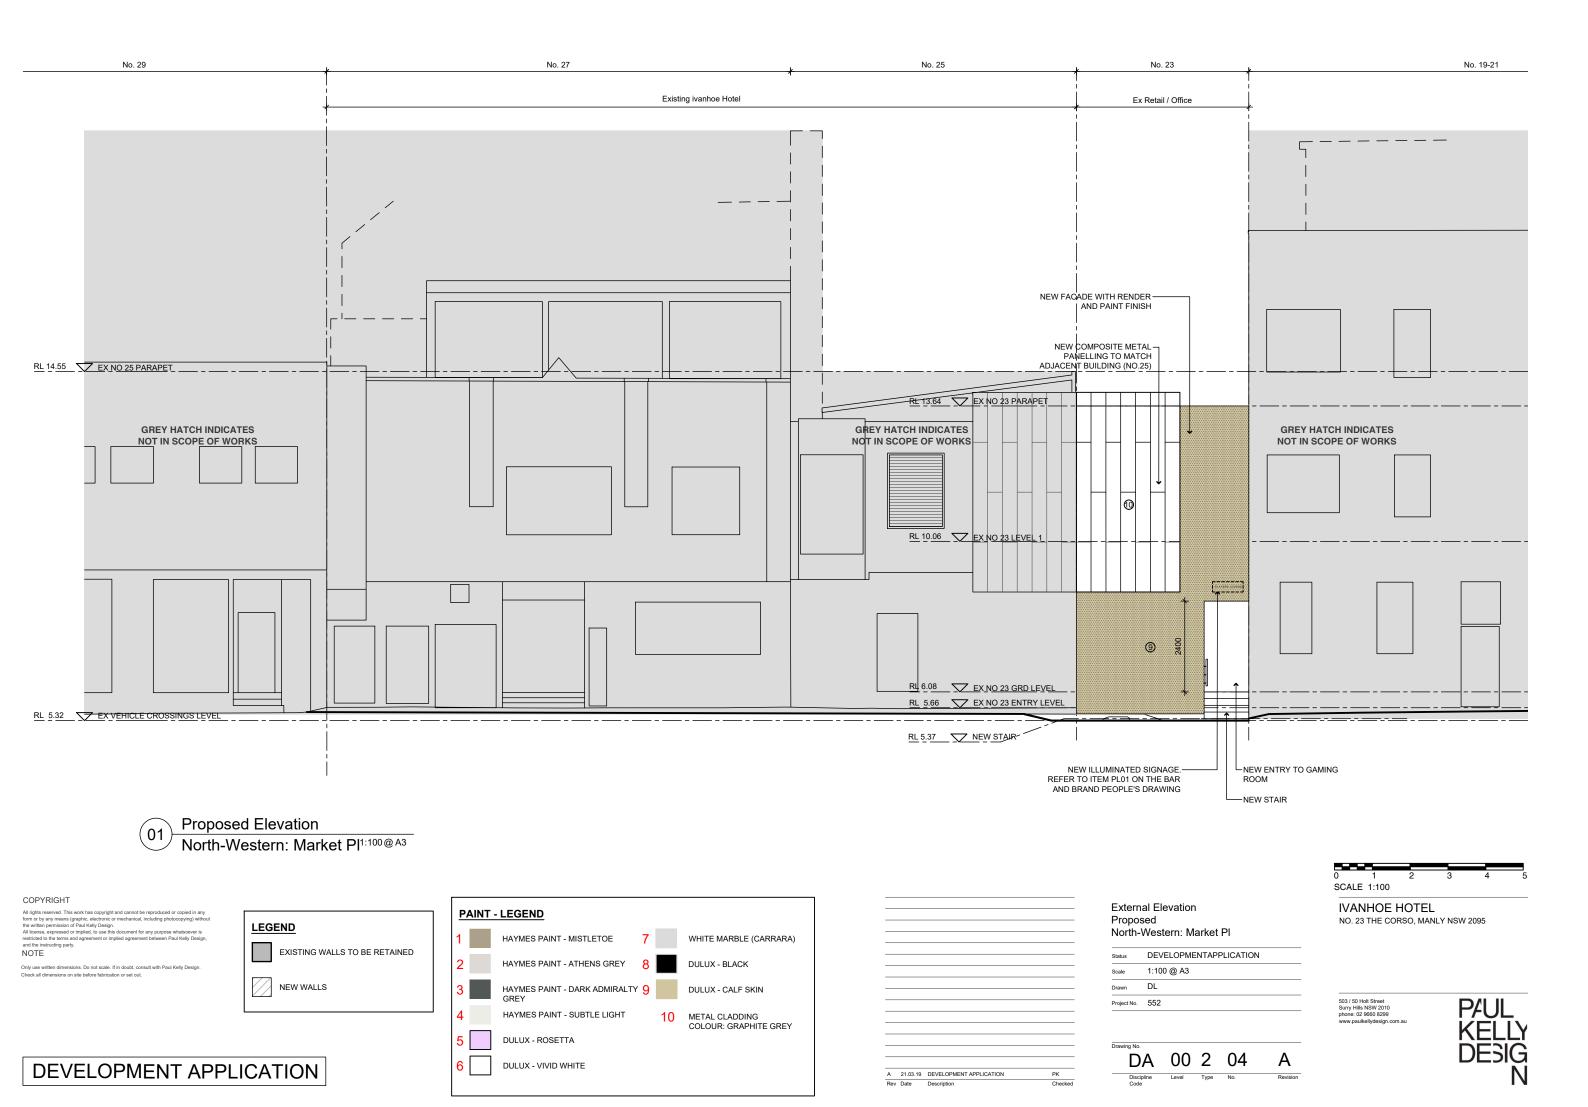



Ivanhoe Hotel Players Lounge The Corso & Market Place Facades (not to scale)

Issued for Review

Revisions 01 190213 Issued for Review 02 190516 Issued for Review 03 190523 Issued for Review



Project Ivanhoe Hotel 27 The Corso, Manly NSW 2095

Job number 190523 TIH002

Date

constitutes an infringement of copyright. The information ideas and concepts contained in this document are confidential. The recipient(s) of this document is prohibited from disclosing such information, ideas and concepts to any person without the prior written consent of The Bar Brand People.

PL01


 	PLAYERS LOUNGE

NORTH ELEVATION (MARKET PLACE FACADE) - PLAYERS LOUNGE ENTRY

'Players Lounge' Wall Mounted Lightbox 1125x350mm Lightbox with push through LED dimensional letters

and LED chaser light border, mounted to wall above rear entry.

PLAYERS LOUNGE

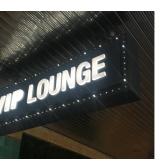

Reference: Push through LED letters with chaser light border

Reproduction of the whole or part of this document

ISSUED FOR REVIEW

The Bar Brand People M +61 4 3351 2949 gemma@thebarbrandpeople.com