


THIS PLAN TO BE READ IN
CONJUNCTION WITH


DA2018/1773

ENDORSEMENT DATE: 03/04/2019

NORTHERN BEACHES COUNCIL

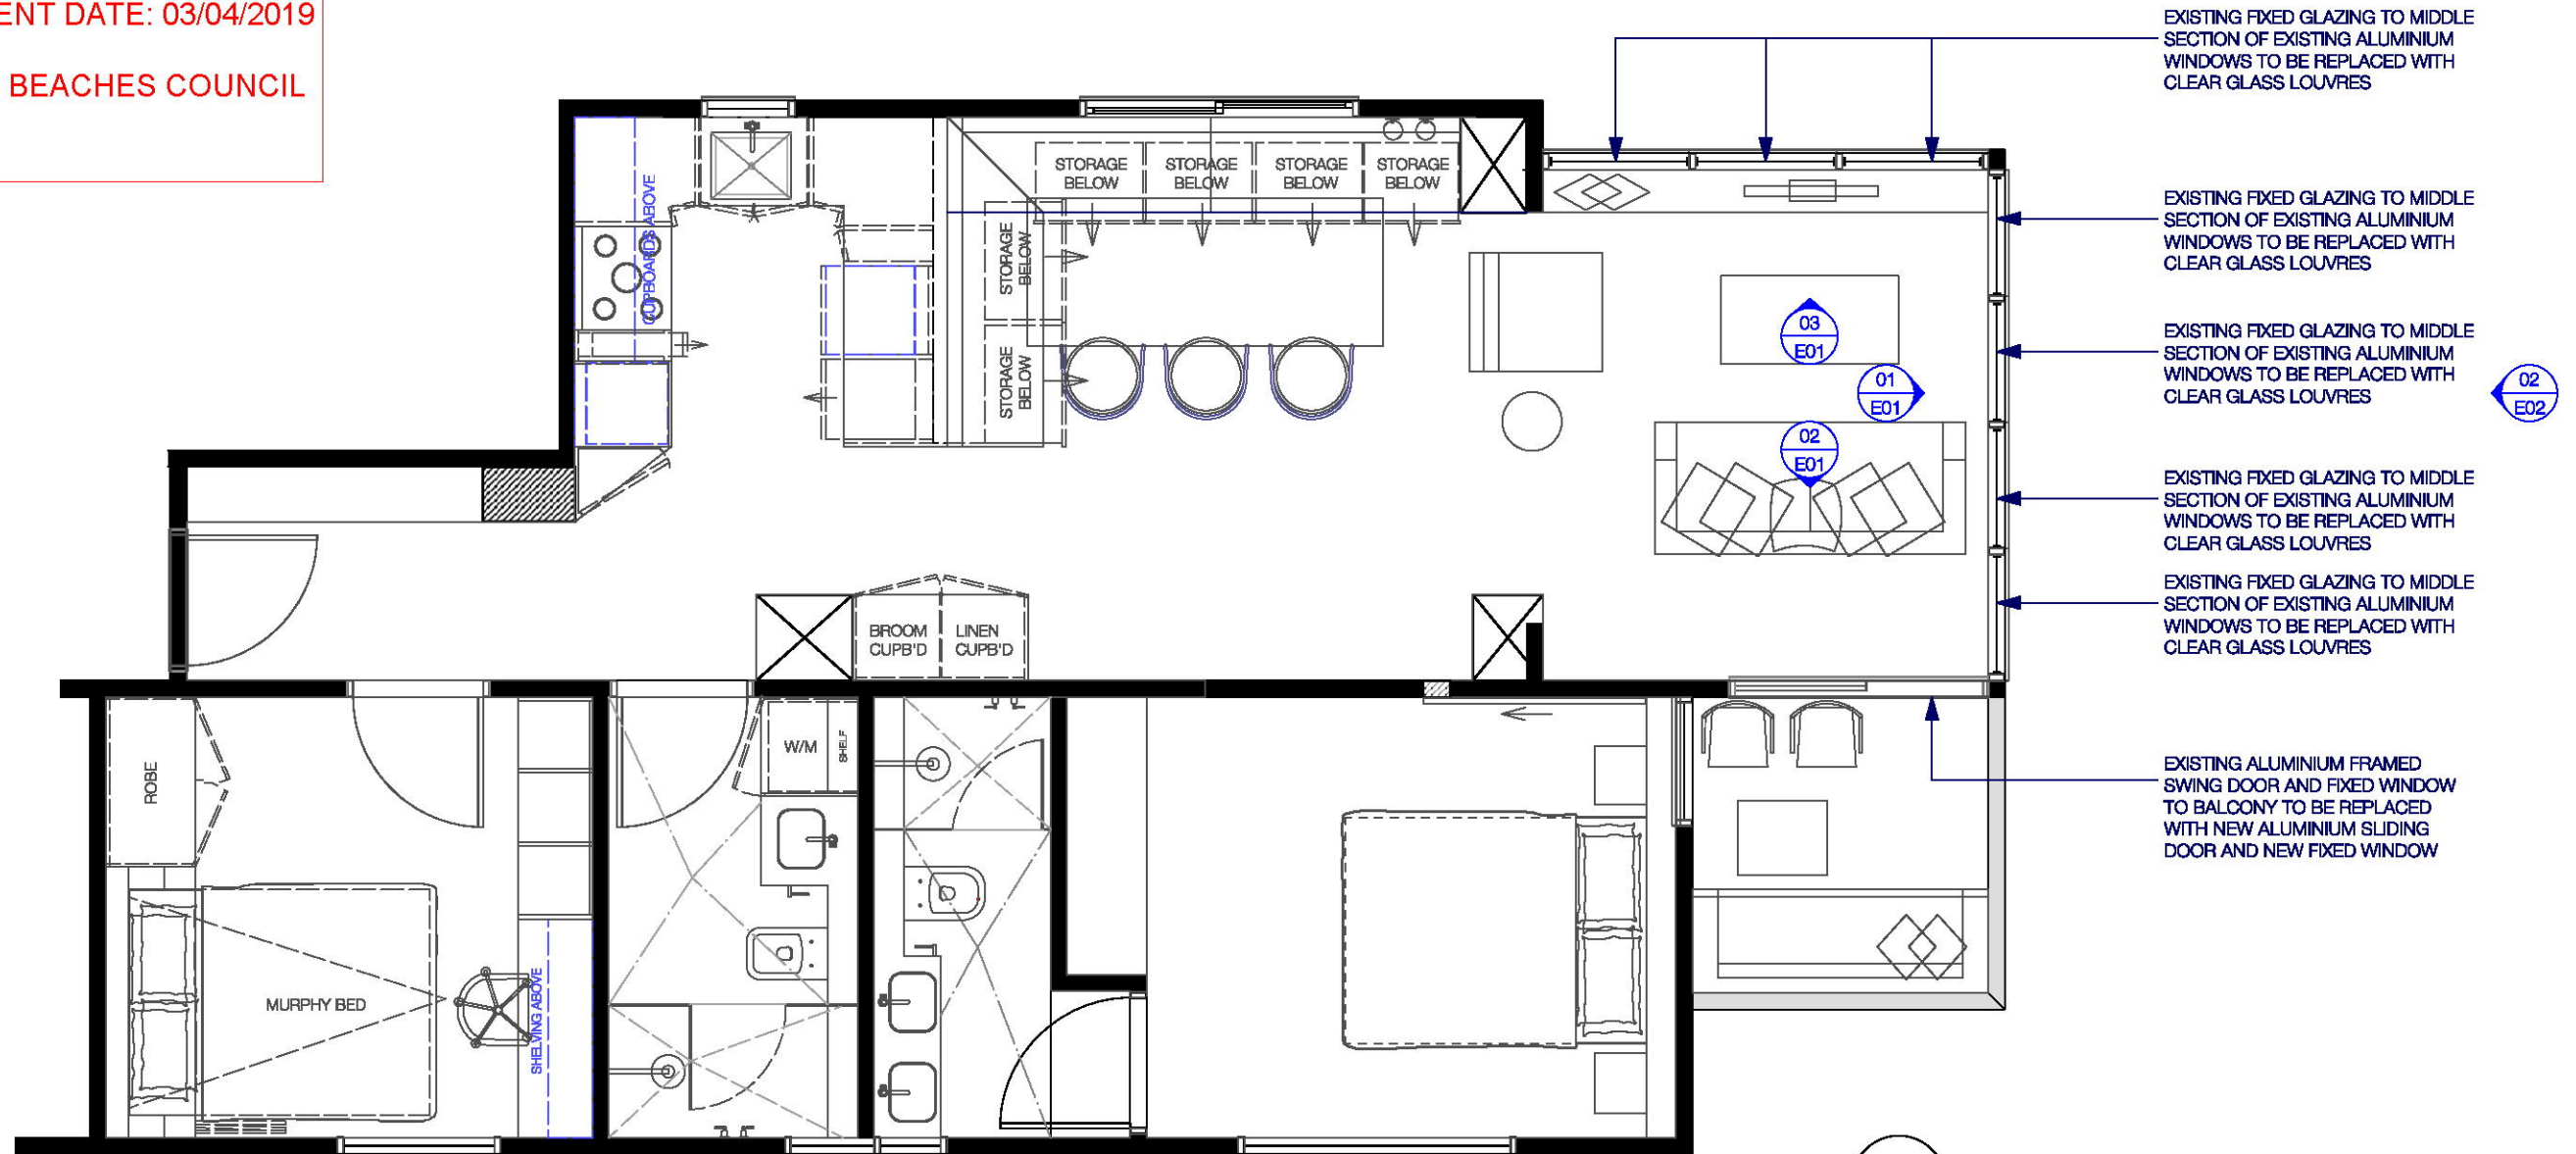

01 FLOOR PLAN
Rear Building Windows
Scale 1 : 50

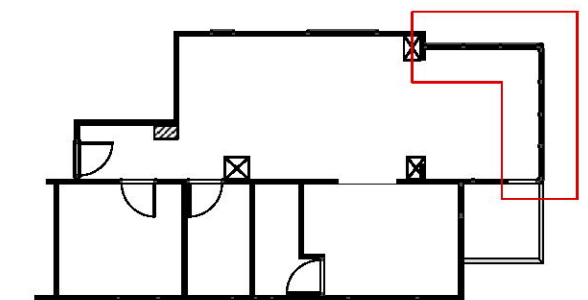

02 REFERENCE PLAN
Rear Building Windows
Scale 1 : 200

TOM MARK HENRY.

TomMarkHenry Pty Ltd
Suite 508, Level 5, 18A Boundary St, Darlinghurst, NSW 2010
Info@tommarkhenry.studio +612 9390 4049

TOMMARKHENRY.STUDIO
ACN 600 456 004




Notes
Design and Copyright remains property of TomMarkHenry. Schematic plans are provided to show design intent only and are not for construction. Designers are to be consulted before any change to the design, specification, finishes, construction method or materials used is implemented on site. All dimensions to be verified on site. All shop drawings to be approved by designers. Contractors to ensure all work is carried out in accordance with relevant Building Codes and Australian Standards.
NOT FOR CONSTRUCTION. ALL DIMENSIONS TO BE CHECKED ON SITE

REVISION	DATE	BY	REVISION NOTES	ISSUE	DATE	BY	ISSUE NOTES
A	17/10/18	PW	New Drawing	1	17/10/18	PW	For Development Application

PROJECT	Manly Apartment Unit 16, Level 4 7 Commonwealth Parade, Manly NSW
RETAIL AREA	sqm
BOH AREA	sqm
TOTAL AREA	sqm
DRAWING	FLOOR PLAN

STATUS	ISSUE FOR DEVELOPMENT APPLICATION
REVISION	A
CLIENT NAME	Nell & Jane Stewart

DRAWING NUMBER	A03
PLOT DATE	7/3/19
DRAWN BY	PW
CHECKED BY	CM
SCALE	@ A3 1:50

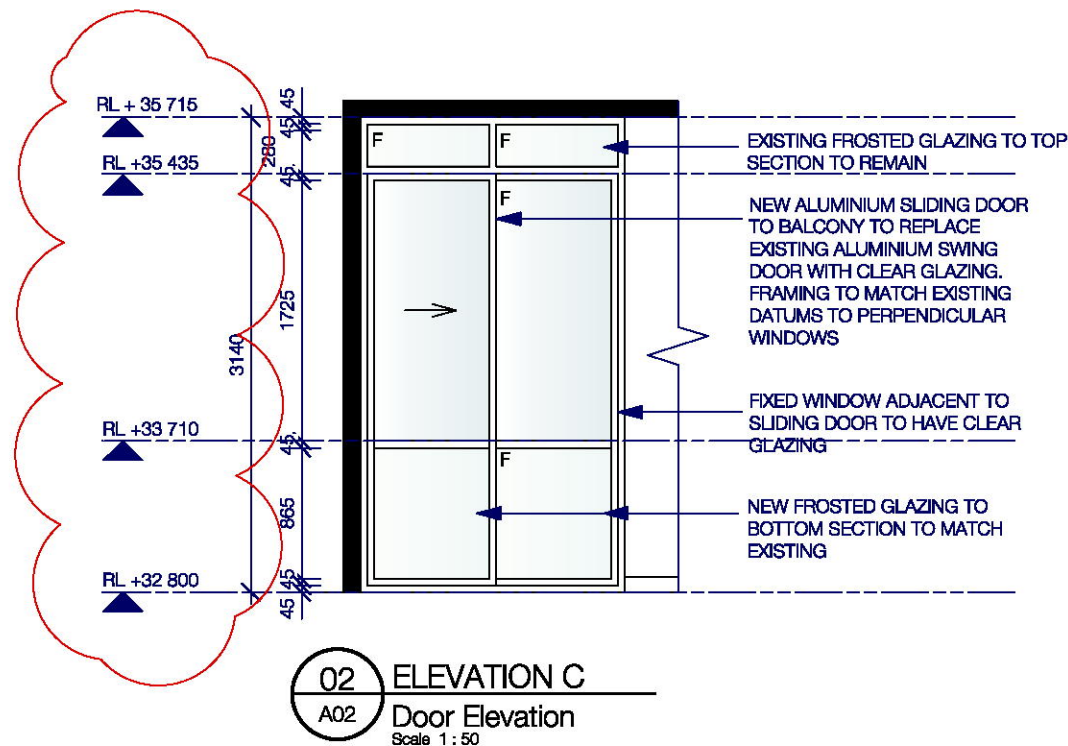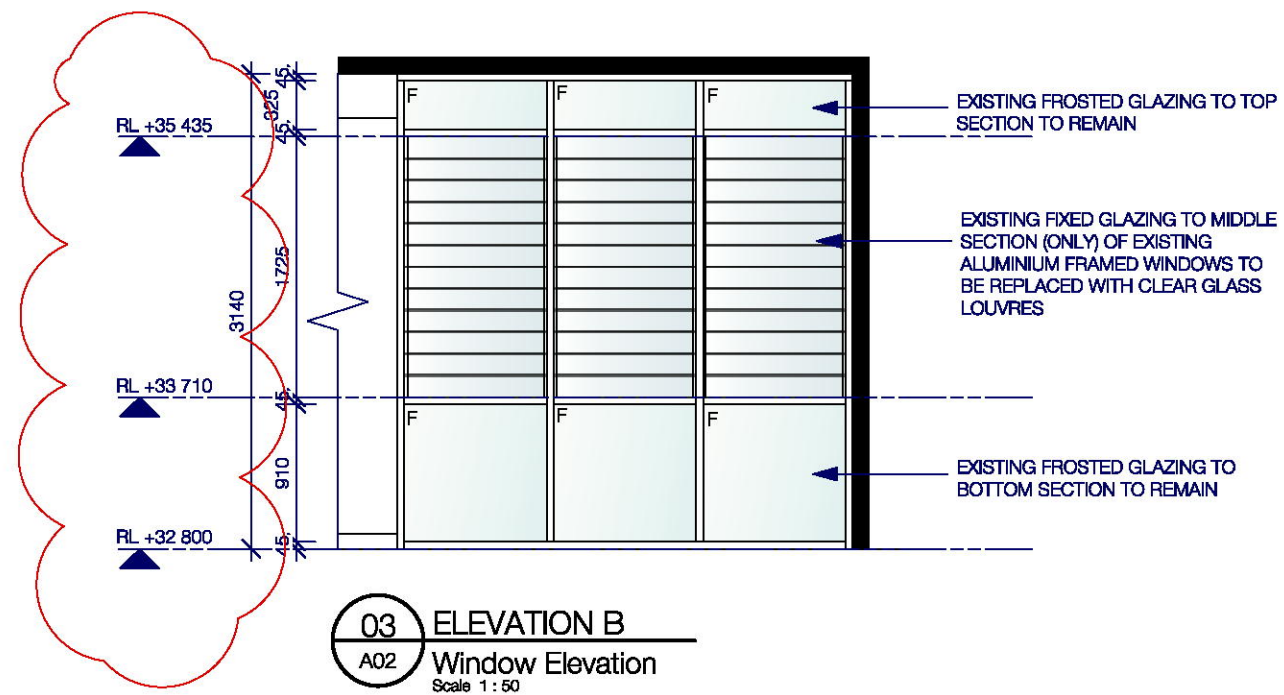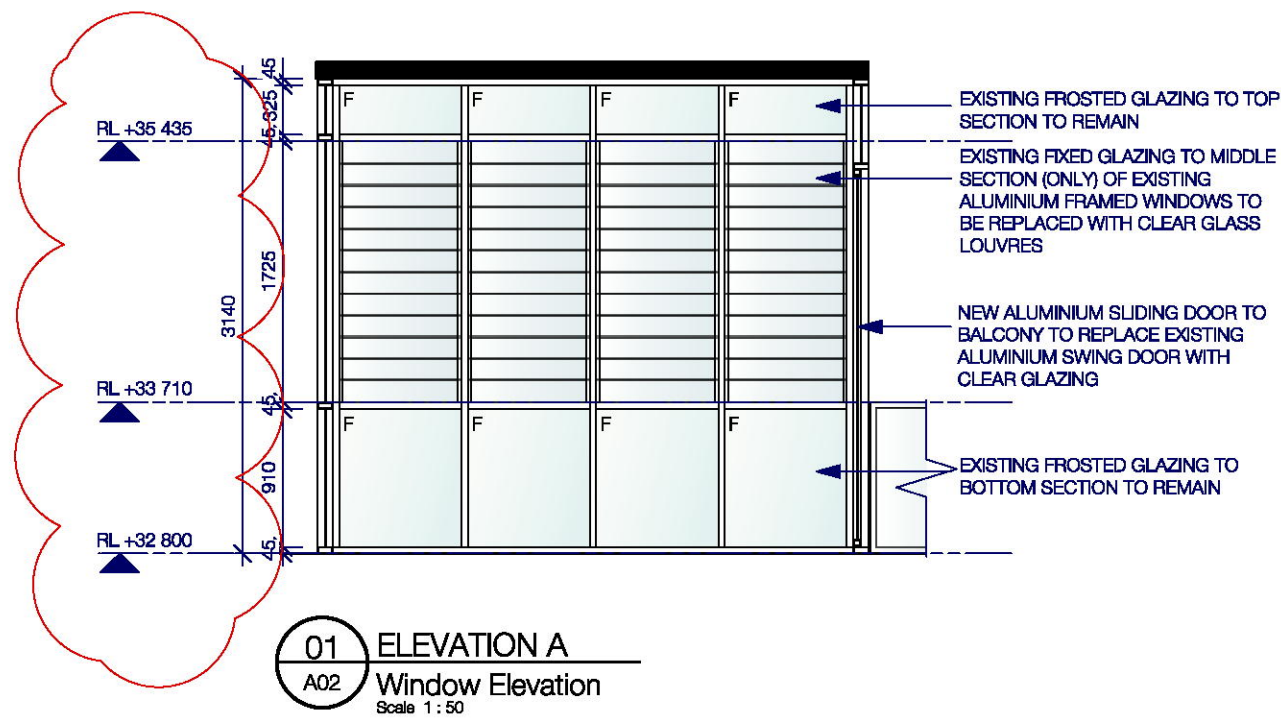

THIS PLAN TO BE READ IN
CONJUNCTION WITH

DA2018/1773

ENDORSEMENT DATE: 03/04/2019

NORTHERN BEACHES COUNCIL

TOM MARK HENRY.

TomMarkHenry Pty Ltd
Suite 508, Level 5, 18A Boundary St, Darlinghurst, NSW 2010
Info@tommarkhenry.studio +612 9380 4049

TOMMARKHENRY.STUDIO
ACN 600 456 004

Notes
Design and Copyright remains property of TomMarkHenry. Schematic plans are provided to show design intent only and are not for construction. Designers are to be consulted before any change to the design, specification, finishes, construction method or materials used is implemented on site. All dimensions to be verified on site. All shop drawings to be approved by designers. Contractors to ensure all work is carried out in accordance with relevant Building Codes and Australian Standards.
NOT FOR CONSTRUCTION. ALL DIMENSIONS TO BE CHECKED ON SITE

D	7/3/19	PW	Amended RL's	4	7/3/19	PW	For Development Application
C	18/1/19	PW	Revised for DA	3	18/1/19	PW	For Development Application
B	17/10/18	PW	New Drawing	2	17/10/18	PW	For Development Application
A	12/9/18	PW	New Drawing	1	12/9/18	PW	For Development Application
REVISION	DATE	BY	REVISION NOTES	ISSUE	DATE	BY	ISSUE NOTES

PROJECT
Manly Apartment
Unit 16, Level 4
7 Commonwealth Parade, Manly NSW

RETAIL AREA	sqm
BOH AREA	sqm
TOTAL AREA	sqm
DRAWING	ELEVATIONS

STATUS
ISSUE FOR DEVELOPMENT APPLICATION

REVISION
D
CLIENT NAME
Nell & Jane Stewart

DRAWING NUMBER
E01

PLOT DATE	7/3/19
DRAWN BY	PW
CHECKED BY	CM
SCALE	@ A3 1:50