

1

SITE ANALYSIS

1:200

NOTE: ALL DEMOLISHED ELEMENTS TO ENG. SPECIFICATIONS AND AS. 2601 - 2001



ACTION PLANS

m: 0426 957 518
e:operations@actionplans.com.au
w: www.actionplans.com.au

REV.	DATE	COMMENTS	DRWN	NOTES
A	04.02.2021	DA MODIFICATION	EAS	This drawing is the copyright of Action Plans and not be altered, reproduced or transmitted in any form or by any means in part or in whole with the written permission of Action Plans. Do not scale measure from drawings. Figured dimensions are to be used only. The Builder/Contractor shall check and verify all levels and dimensions on site prior to commencement of any work, creation of shop drawings, or fabrication of components. All errors and omissions are to be verified by the Builder/Contractor and referred to the designer prior to the commencement of works.

LEGEND

- SOFT LANDSCAPE
- HARD LANDSCAPE
- PROPOSED
- EXISTING
- DEMOLISHED

EX. DP. EXISTING DOWNPIPE

PROP. DP. PROPOSED DOWNPIPE

CLIENT

Duncan Wallace & Darlene De Lima Costa

PROJECT ADDRESS

128A Elanora Road,
Elanora Heights, NSW 2101

DRAWING NO.

DA01

DATE


Thursday, February 4, 2021


DRAWING NAME

SITE ANALYSIS

SCALE

1:200 @A3

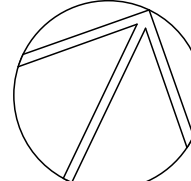

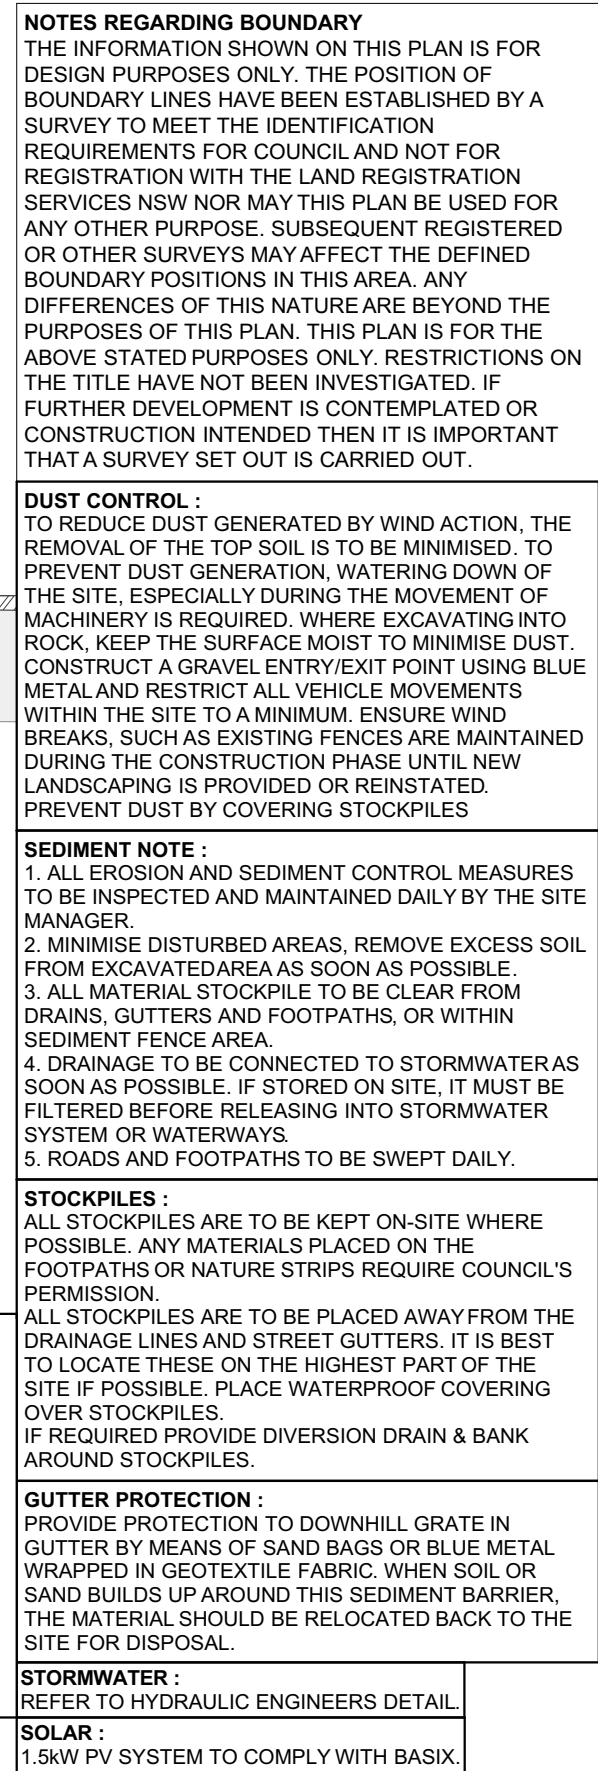






ACTION PLANS

m: 0426 957 518
e: operations@actionplans.com.au
w: www.actionplans.com.au

REV.	DATE	COMMENTS	DRWN	NOTES
A	04.02.2021	DA MODIFICATION	EAS	This drawing is the copyright of Action Plans and not be altered, reproduced or transmitted in any form or by any means in part or in whole with the written permission of Action Plans.
				Do not scale measure from drawings. Figured dimensions are to be used only.
				The Builder/Contractor shall check and verify all levels and dimensions on site prior to commencement of any work, creation of shop drawings, or fabrication of components.
				All errors and omissions are to be verified by the Builder/Contractor and referred to the designer prior to the

LEGEND

    SOFT LANDSCAPE
 HARD LANDSCAPE
 PROPOSED
 EXISTING
 DEMOLISHED

EX.	EXISTING
DP.	DOWNPIPE
PROP.	PROPOSED
DP.	DOWNPIPE

CLIENT

Duncan Wallace &
Darlene De Lima Costa

PROJECT ADDRESS

128A Elanora Road,
Elanora Heights, NSW
2101

DRAWING NO.

DA02

DATE _____


Thursday, February 4,
2021


DRAWING NAME

SITE / ROOF / SEDIMENT
EROSION / WASTE
MANAGEMENT / STORMWATER
CONCEPT PLAN

SCALE

1:200 @A3

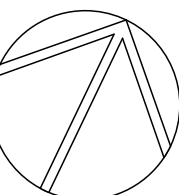

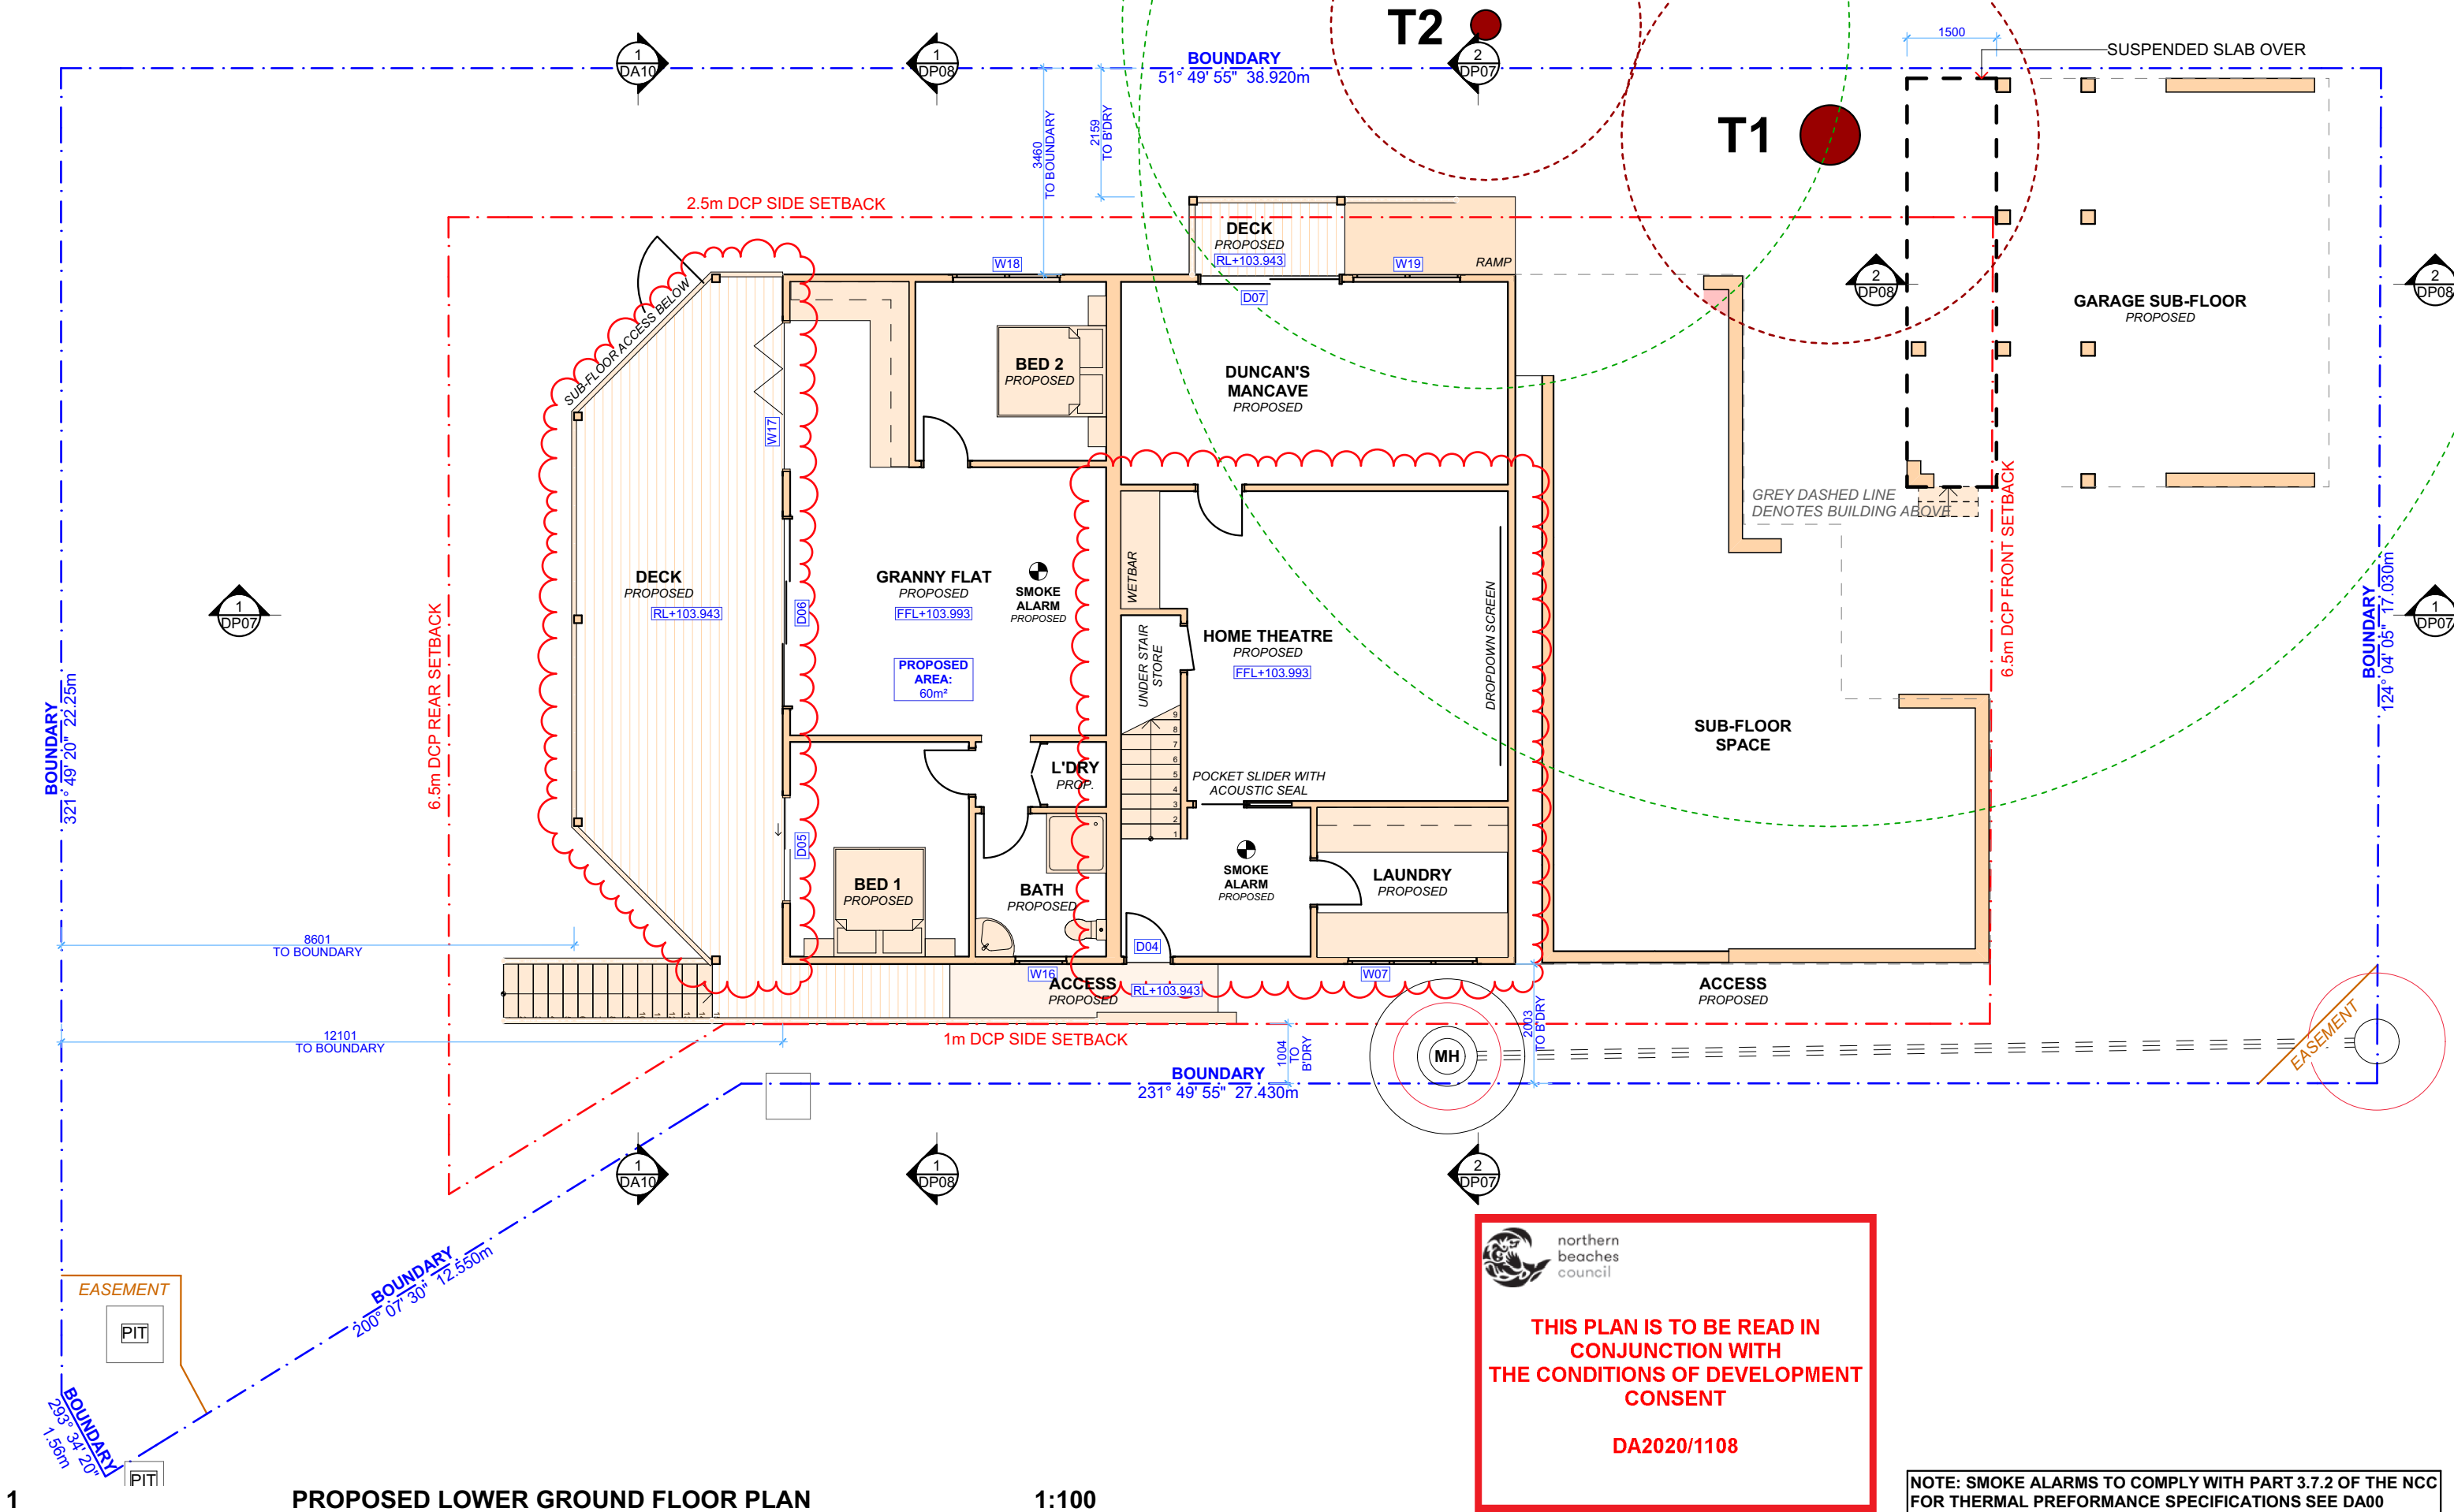

1

PROPOSED LOWER GROUND FLOOR PLAN

1:100



ACTION PLANS

m: 0426 957 518
e:operations@actionplans.com.au
w: www.actionplans.com.au

REV.	DATE	COMMENTS	DRWN	NOTES
A	04.02.2021	DA MODIFICATION	EAS	<p>This drawing is the copyright of Action Plans and not be altered, reproduced or transmitted in any form or by any means in part or in whole with the written permission of Action Plans.</p> <p>Do not scale measure from drawings. Figured dimensions are to be used only.</p> <p>The Builder/Contractor shall check and verify all levels and dimensions on site prior to commencement of any work, creation of shop drawings, or fabrication of components.</p> <p>All errors and omissions are to be verified by the Builder/Contractor and referred to the designer prior to the commencement of works.</p>

LEGEND

EXISTING

PROPOSED

DEMOLISHED

CLIENT

Duncan Wallace & Darlene De Lima Costa

PROJECT ADDRESS

128A Elanora Road,
Elanora Heights, NSW
2101

DRAWING NO.

DA03

DATE


Thursday, February 4,
2021

DRAWING NAME


PROPOSED LOWER GROUND FLOOR PLAN

SCALE

1:100 @A3

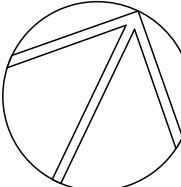


NOTE: SMOKE ALARMS TO COMPLY WITH PART 3.7.2 OF THE NCC FOR THERMAL PERFORMACE SPECIFICATIONS SEE DA00

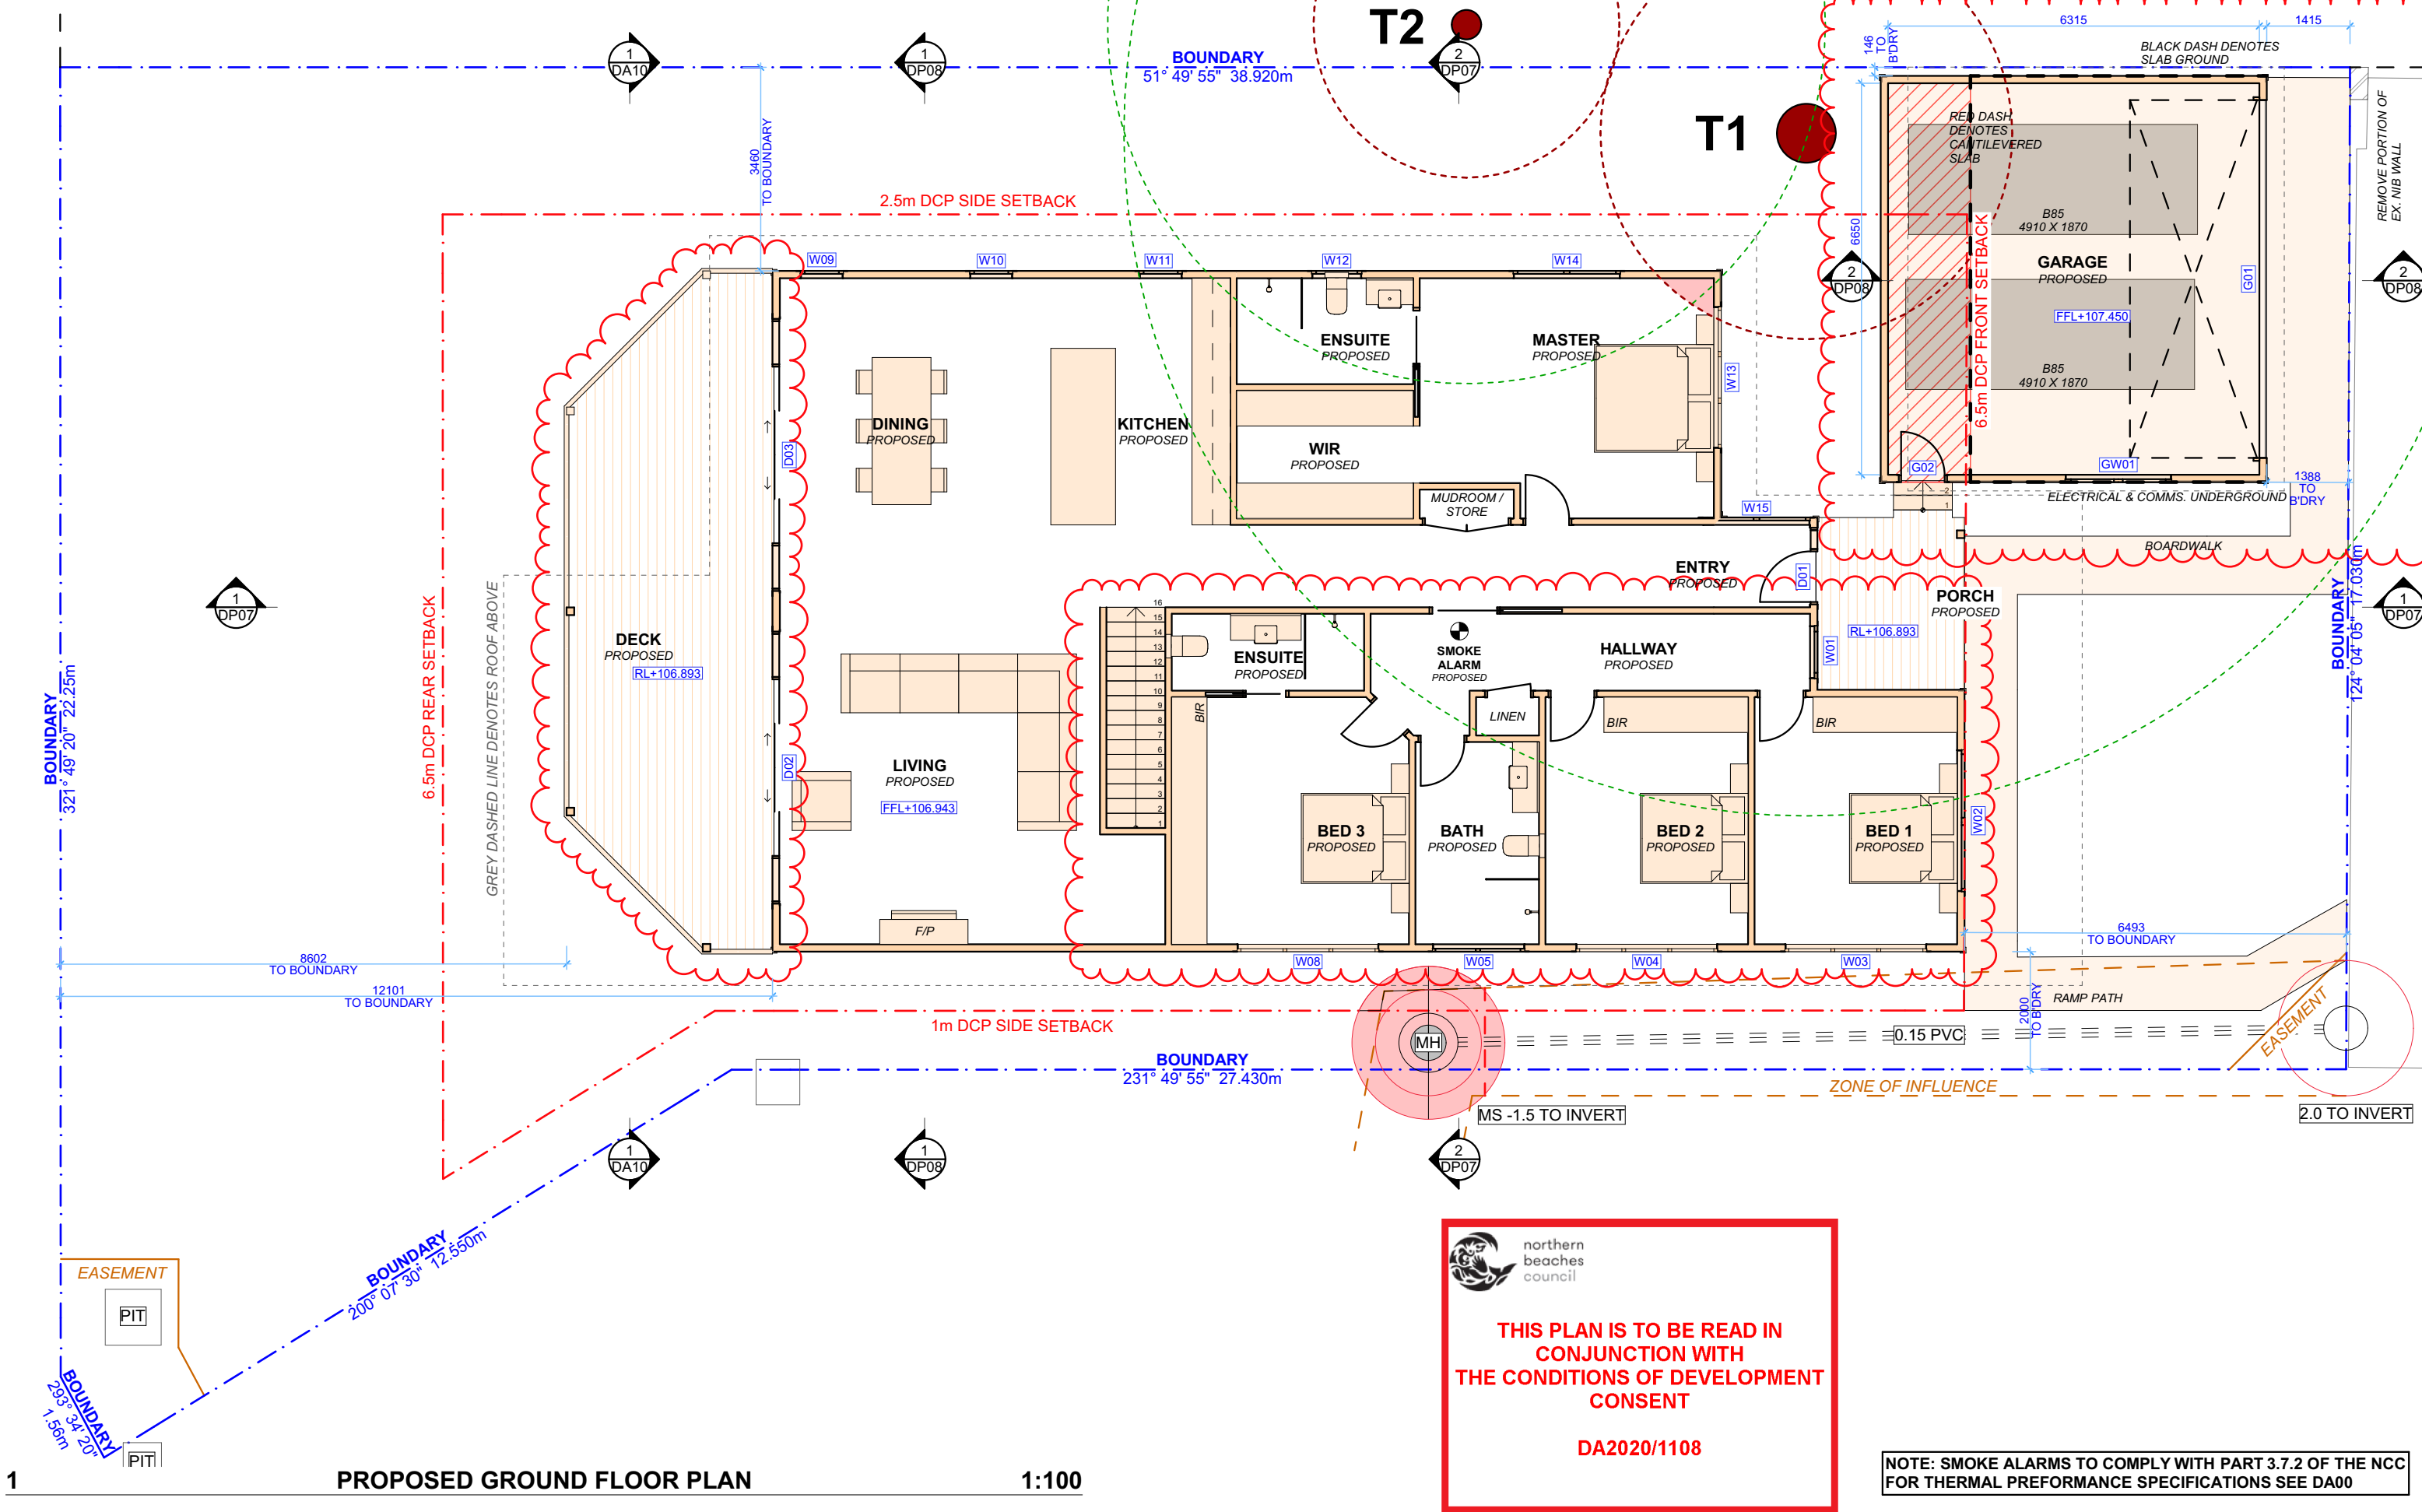

1

PROPOSED GROUND FLOOR PLAN

1:100



ACTION PLANS

m: 0426 957 518
e:operations@actionplans.com.au
w: www.actionplans.com.au

REV.	DATE	COMMENTS	DRWN	NOTES
A	04.02.2021	DA MODIFICATION	EAS	This drawing is the copyright of Action Plans and not be altered, reproduced or transmitted in any form or by any means in part or in whole with the written permission of Action Plans. Do not scale measure from drawings. Figured dimensions are to be used only. The Builder/Contractor shall check and verify all levels and dimensions on site prior to commencement of any work, creation of shop drawings, or fabrication of components. All errors and omissions are to be verified by the Builder/Contractor and referred to the designer prior to the commencement of works.

LEGEND

- EXISTING
- PROPOSED
- DEMOLISHED

CLIENT

Duncan Wallace & Darlene De Lima Costa

PROJECT ADDRESS

128A Elanora Road,
Elanora Heights, NSW
2101

DRAWING NO.

DA04

DATE


Thursday, February 4, 2021

DRAWING NAME

PROPOSED GROUND FLOOR PLAN


SCALE

1:100 @A3


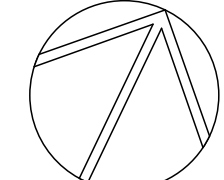




1 NORTH ELEVATION 1:100 NOTE: FOR THERMAL PREFORMANCE SPECIFICATIONS SEE DA00

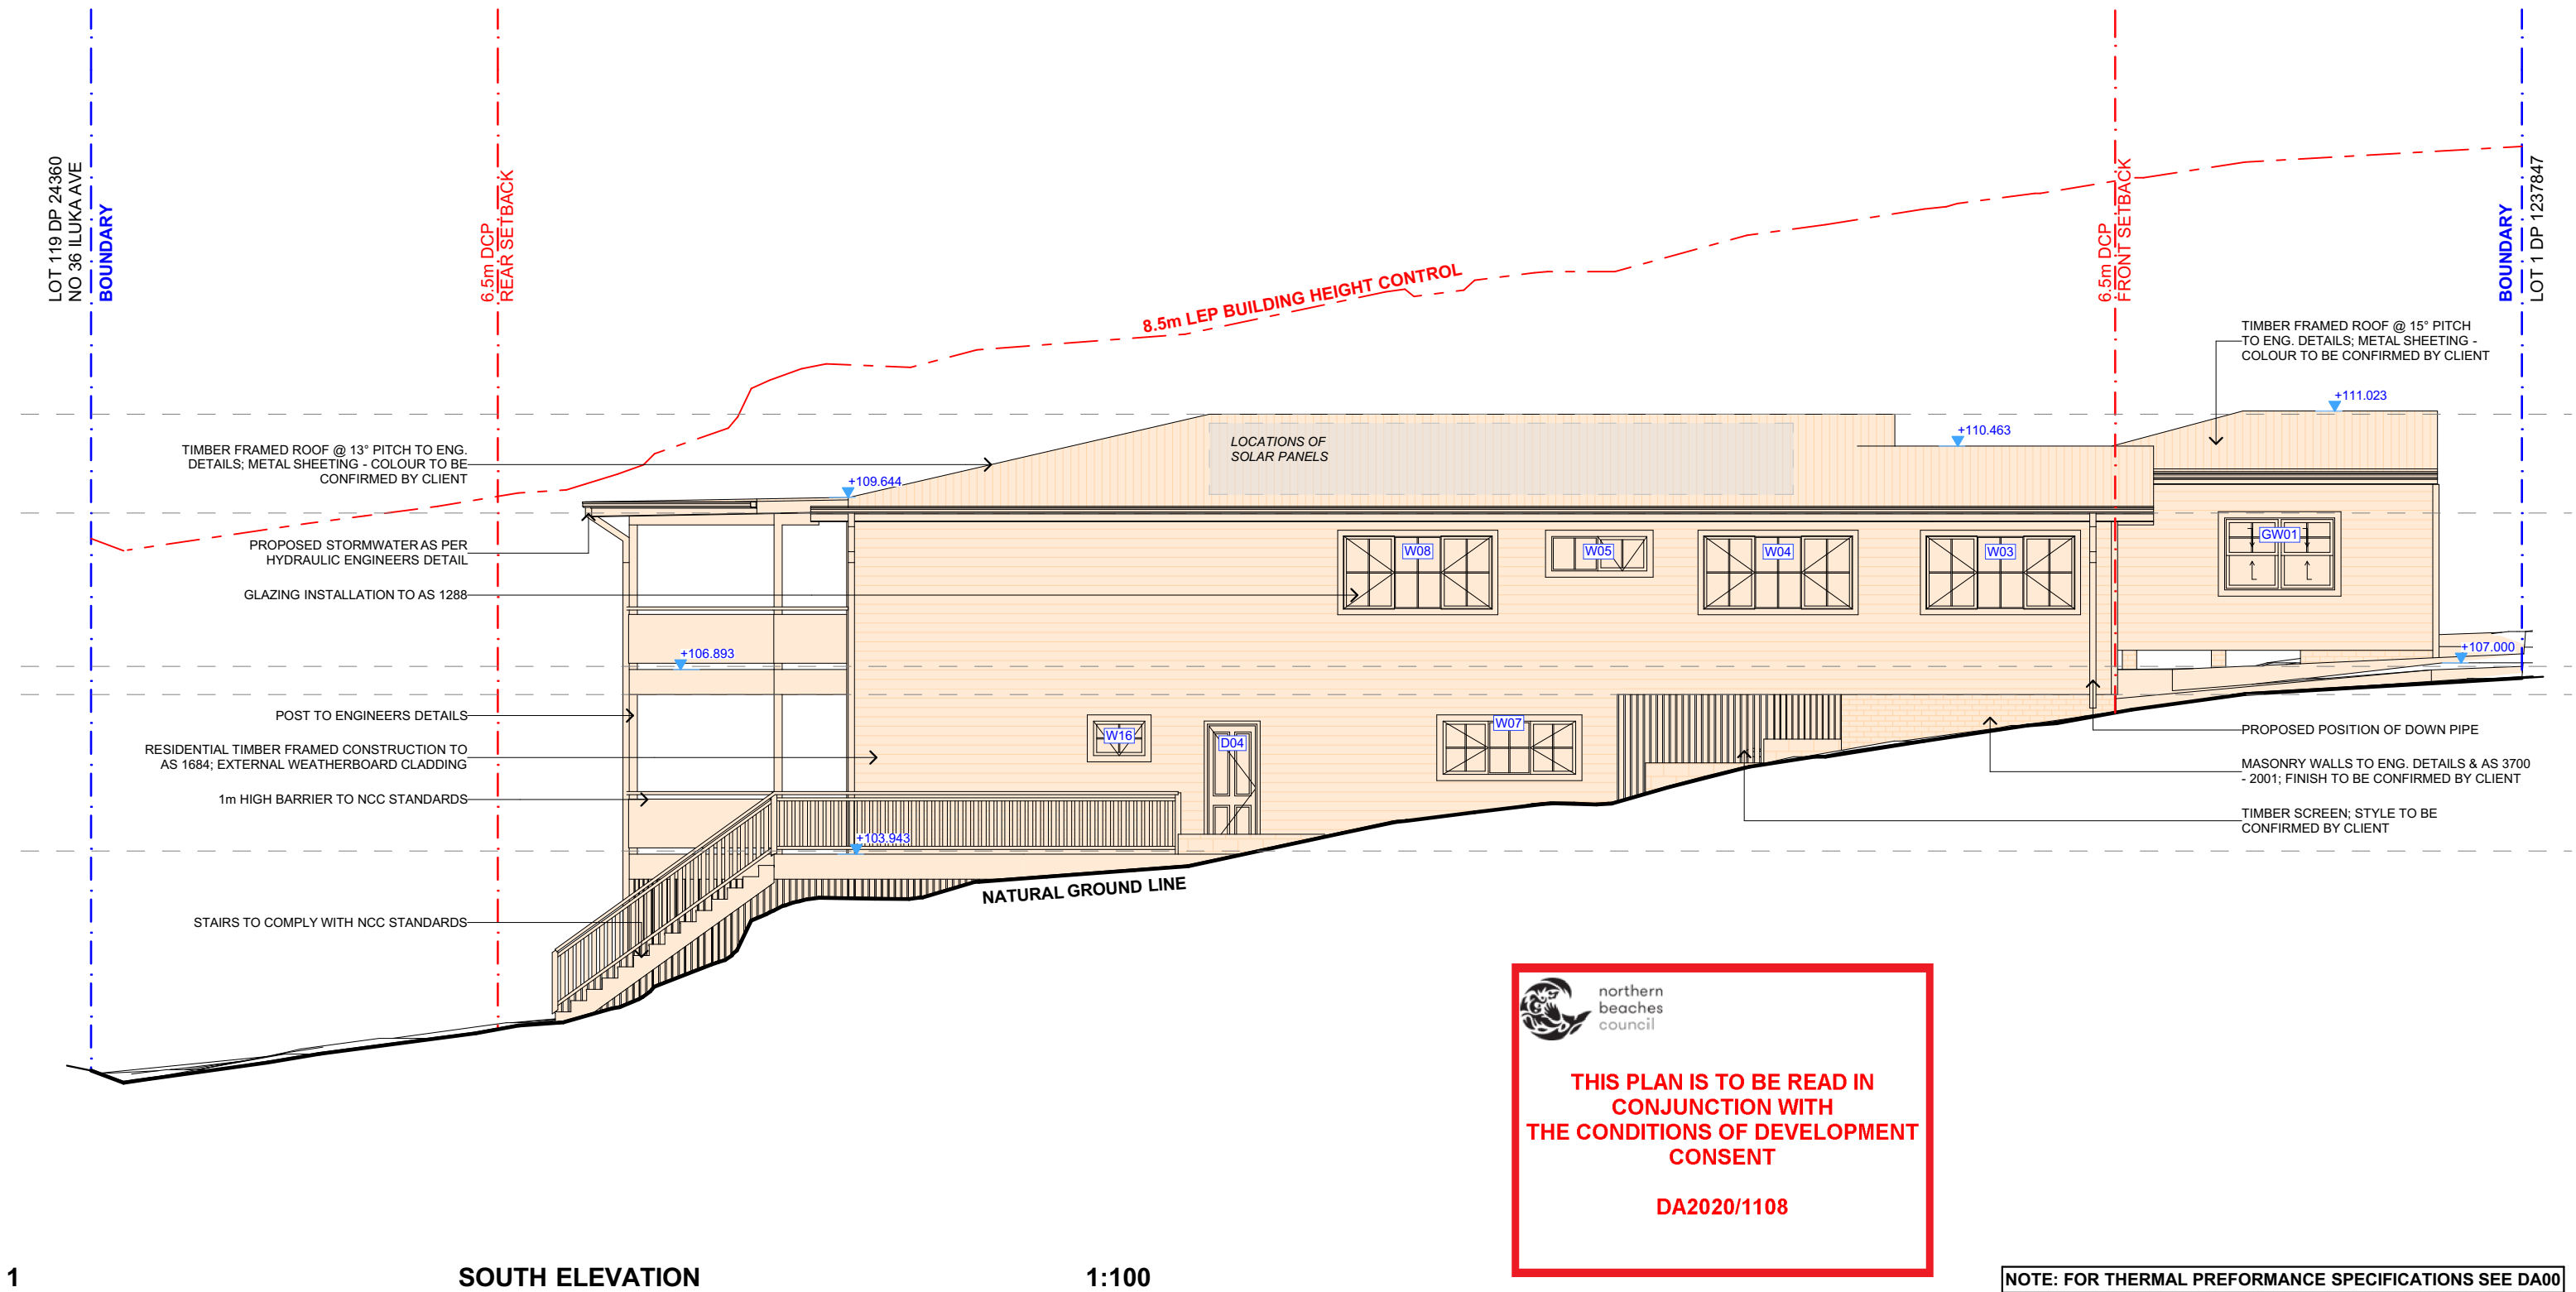

1 SOUTH ELEVATION 1:100

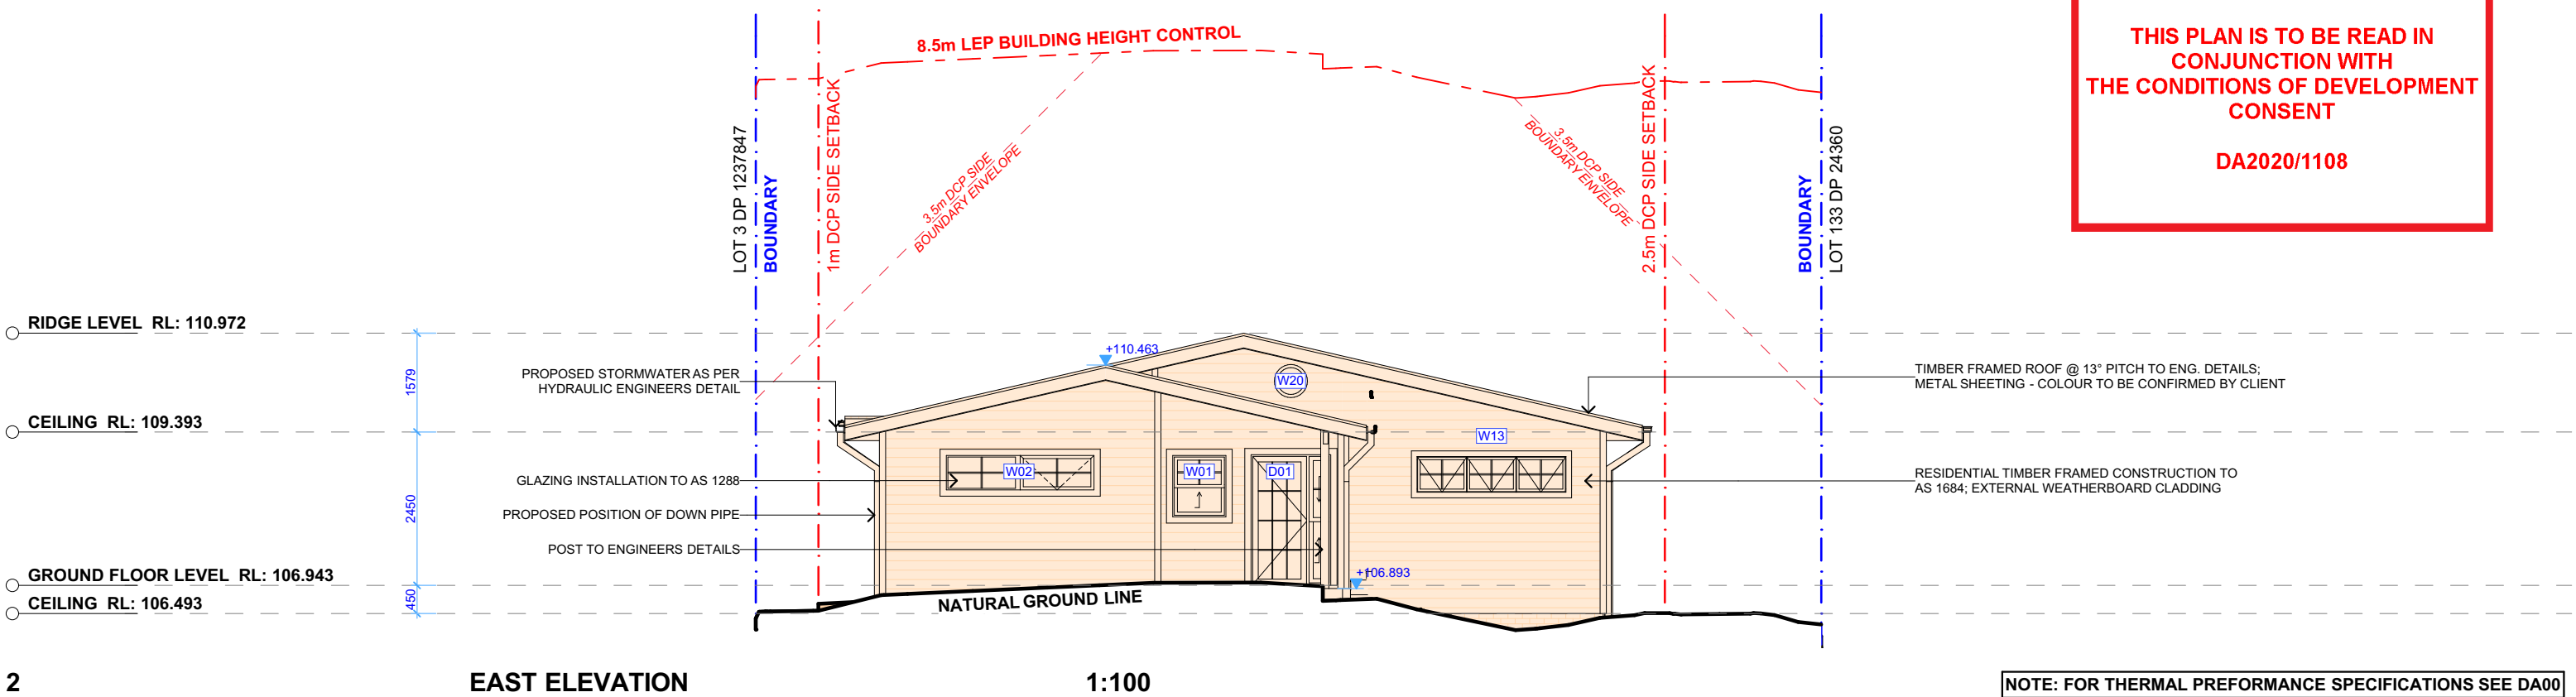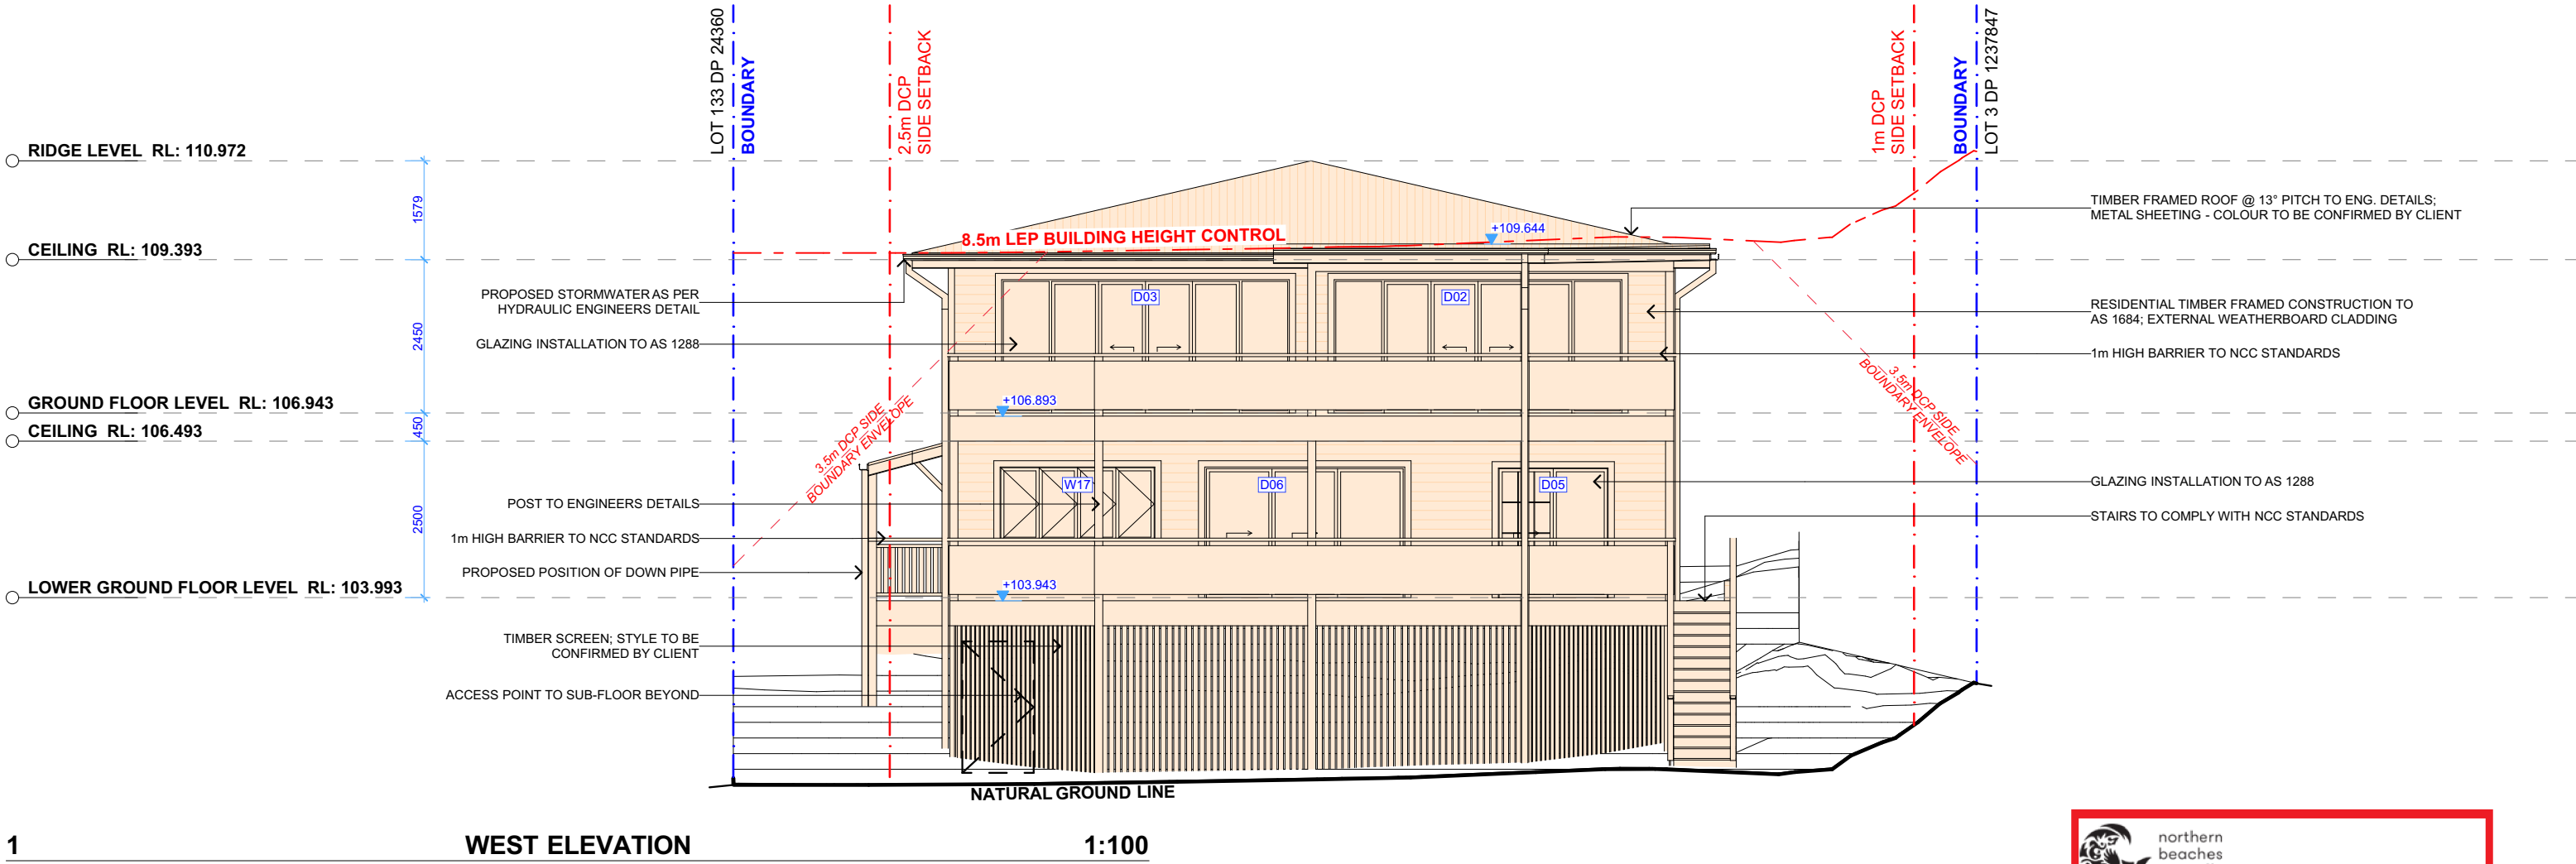


 northern
beaches
council

**THIS PLAN IS TO BE READ IN
CONJUNCTION WITH
THE CONDITIONS OF DEVELOPMENT
CONSENT**

DA2020/1108

NOTE: FOR THERMAL PREFORMANCE SPECIFICATIONS SEE DA00



ACTION PLANS

m: 0426 957 518
e:operations@actionplans.com.au
w: www.actionplans.com.au

REV.	DATE	COMMENTS	DRWN	NOTES
A	04.02.2021	DA MODIFICATION	EAS	<div>This drawing is the copyright of Action Plans and not be altered, reproduced or transmitted in any form or by any means in part or in whole with the written permission of Action Plans.</div> <div>Do not scale measure from drawings. Figured dimensions are to be used only.</div> <div>The Builder/Contractor shall check and verify all levels and dimensions on site prior to commencement of any work, creation of shop drawings, or fabrication of components.</div> <div>All errors and omissions are to be verified by the Builder/Contractor and referred to the designer prior to the commencement of works.</div>

LEGEND

EXISTING

PROPOSED

CLIENT

Duncan Wallace & Darlene De Lima Costa

PROJECT ADDRESS

128A Elanora Road,
Elanora Heights, NSW
2101

DRAWING NO.

DA07

DATE

Thursday, February 4,
2021

DRAWING NAME

EAST / WEST ELEVATION

SCALE


1:100 @A3




northern
beaches
council

THIS PLAN IS TO BE READ IN
CONJUNCTION WITH
THE CONDITIONS OF DEVELOPMENT
CONSENT

DA2020/1108

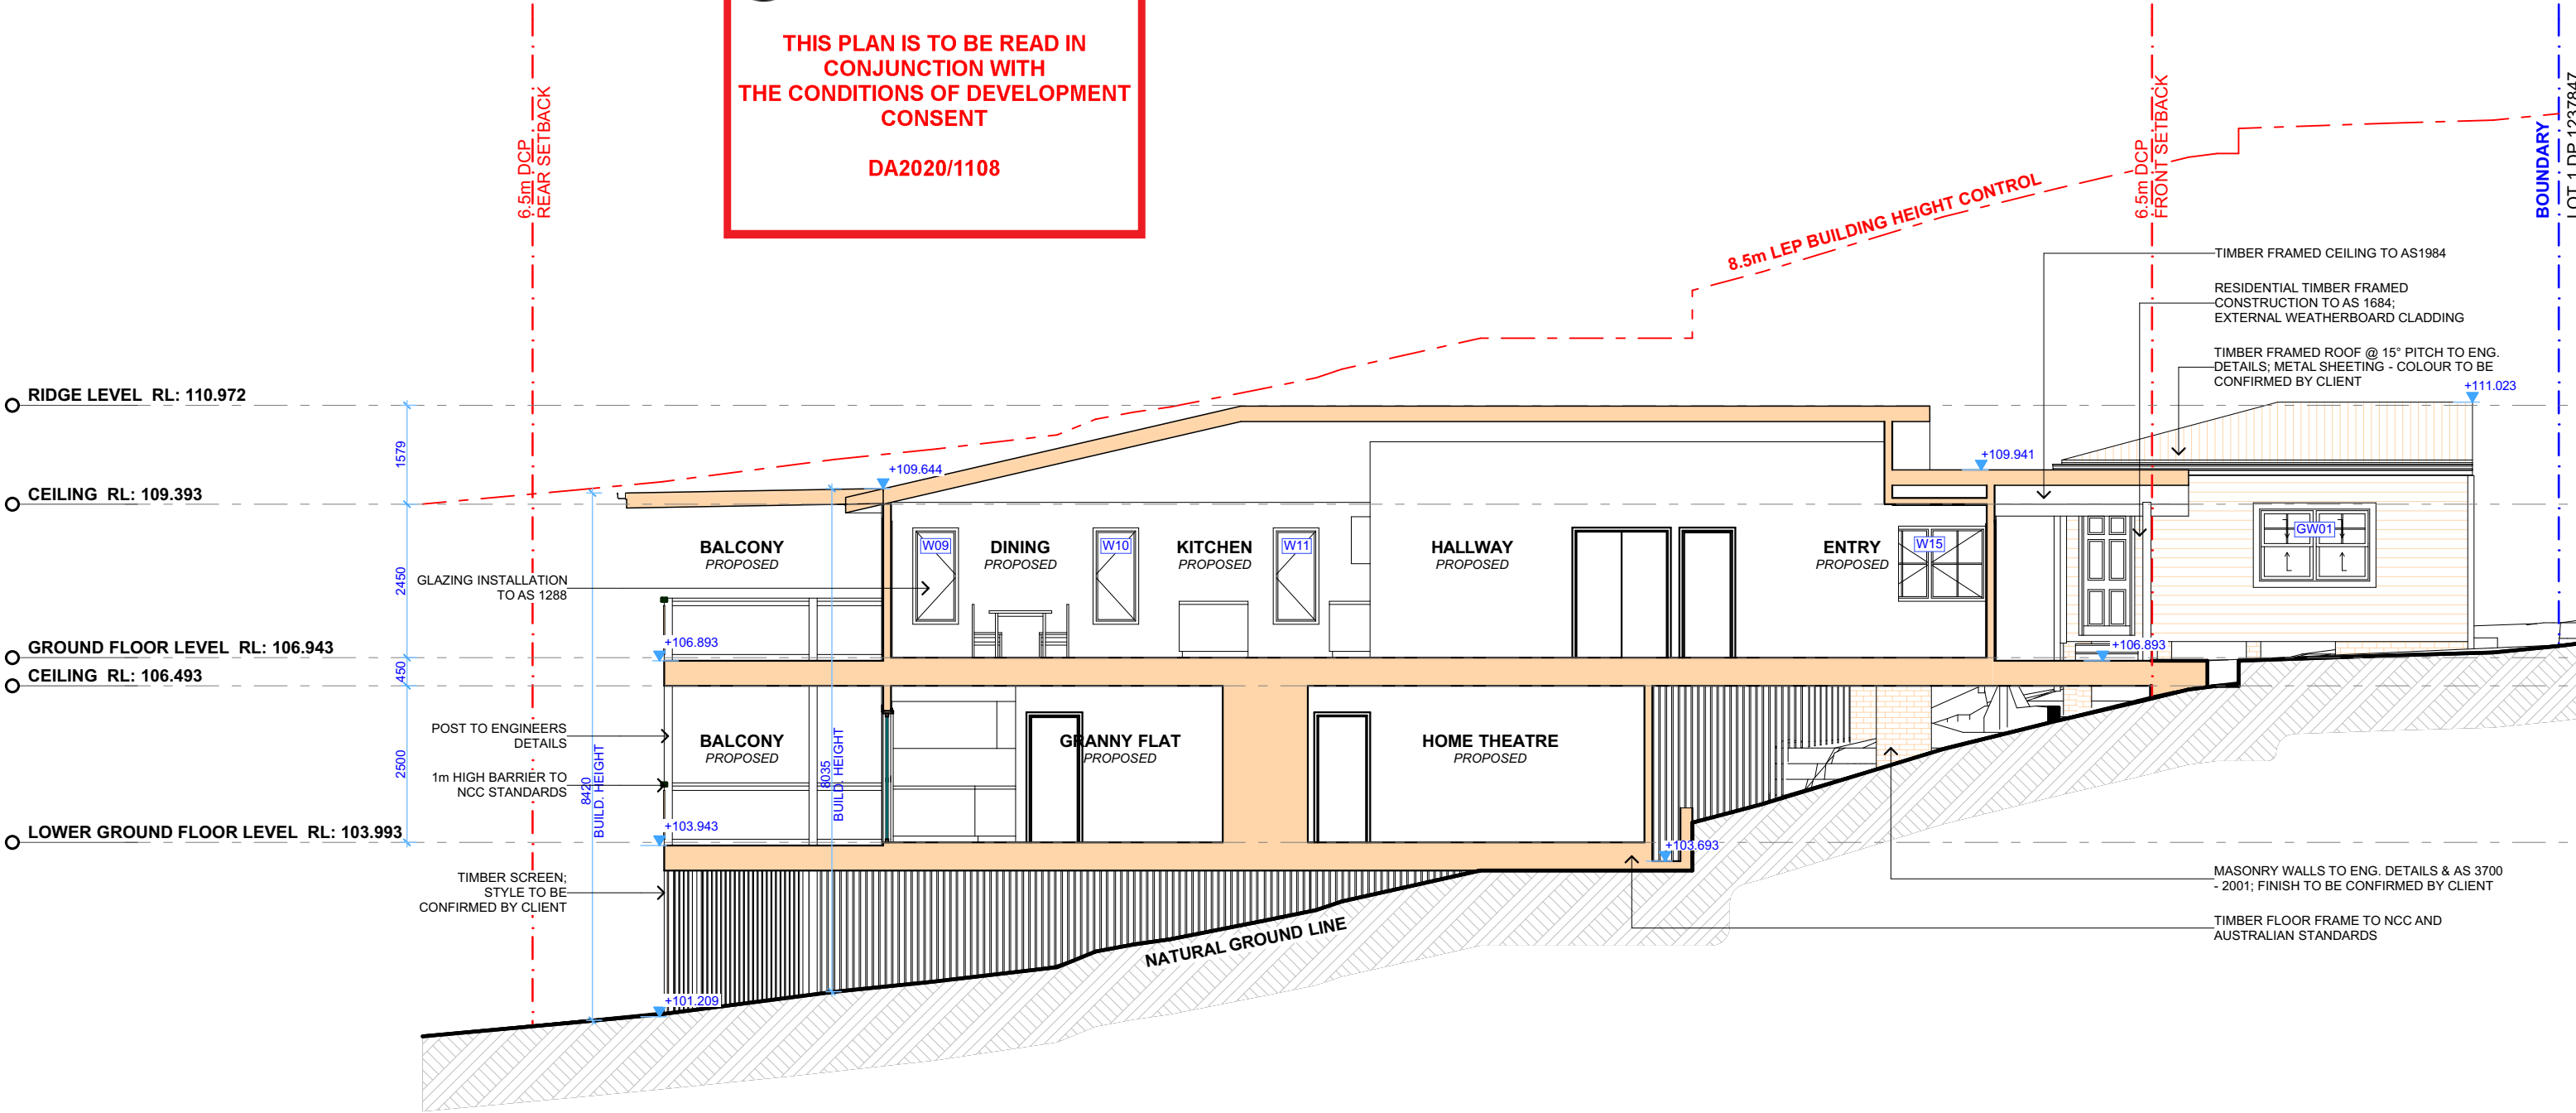



ACTION PLANS

m: 0426 957 518
e:operations@actionplans.com.au
w: www.actionplans.com.au

REV.	DATE	COMMENTS	DRWN	NOTES
A	04.02.2021	DA MODIFICATION	EAS	This drawing is the copyright of Action Plans and not be altered, reproduced or transmitted in any form or by any means in part or in whole with the written permission of Action Plans. Do not scale measure from drawings. Figured dimensions are to be used only. The Builder/Contractor shall check and verify all levels and dimensions on site prior to commencement of any work, creation of shop drawings, or fabrication of components. All errors and omissions are to be verified by the Builder/Contractor and referred to the designer prior to the commencement of works.

LEGEND

EXISTING

PROPOSED

CLIENT

Duncan Wallace & Darlene De Lima Costa

PROJECT ADDRESS

128A Elanora Road,
Elanora Heights, NSW
2101

DRAWING NO.

DA08

DATE


Thursday, February 4,
2021

DRAWING NAME

LONG SECTION

SCALE


1:100 @A3

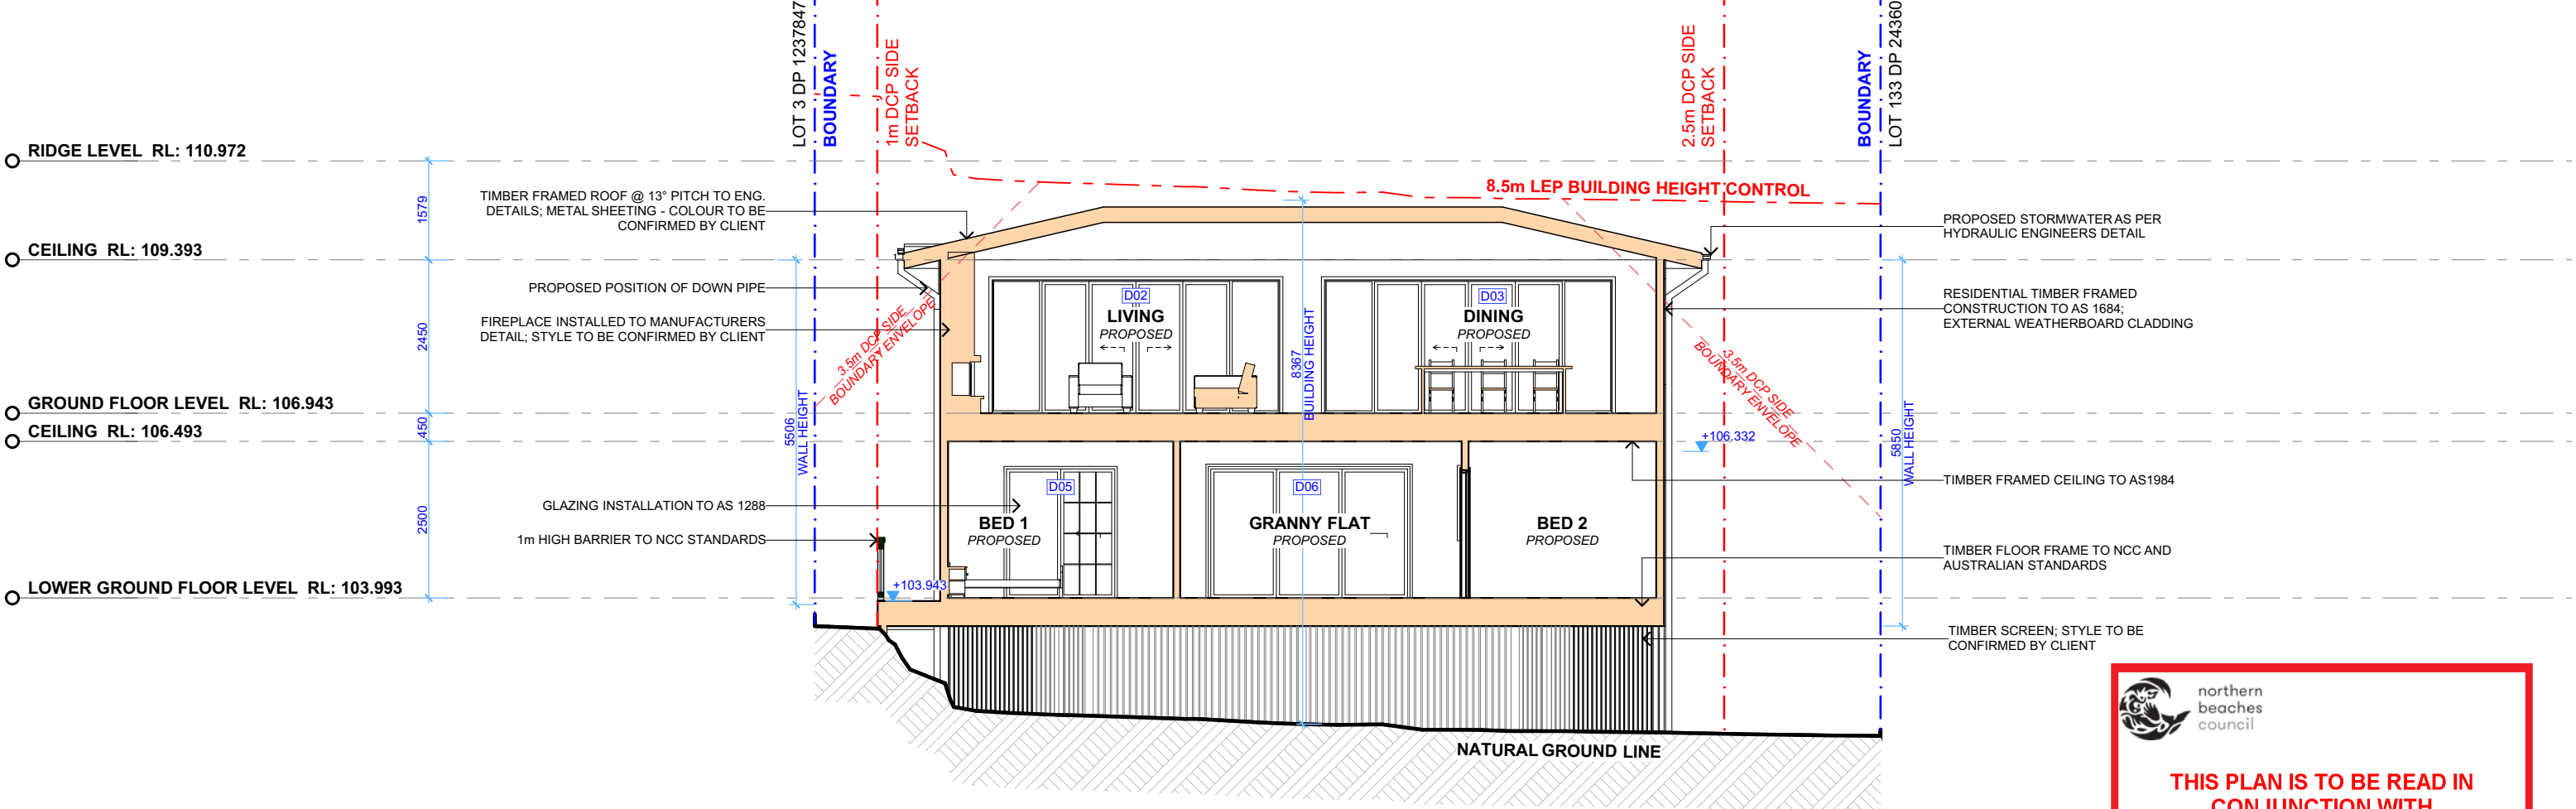

 **northern beaches council**

THIS PLAN IS TO BE READ IN CONJUNCTION WITH THE CONDITIONS OF DEVELOPMENT CONSENT

DA2020/1108

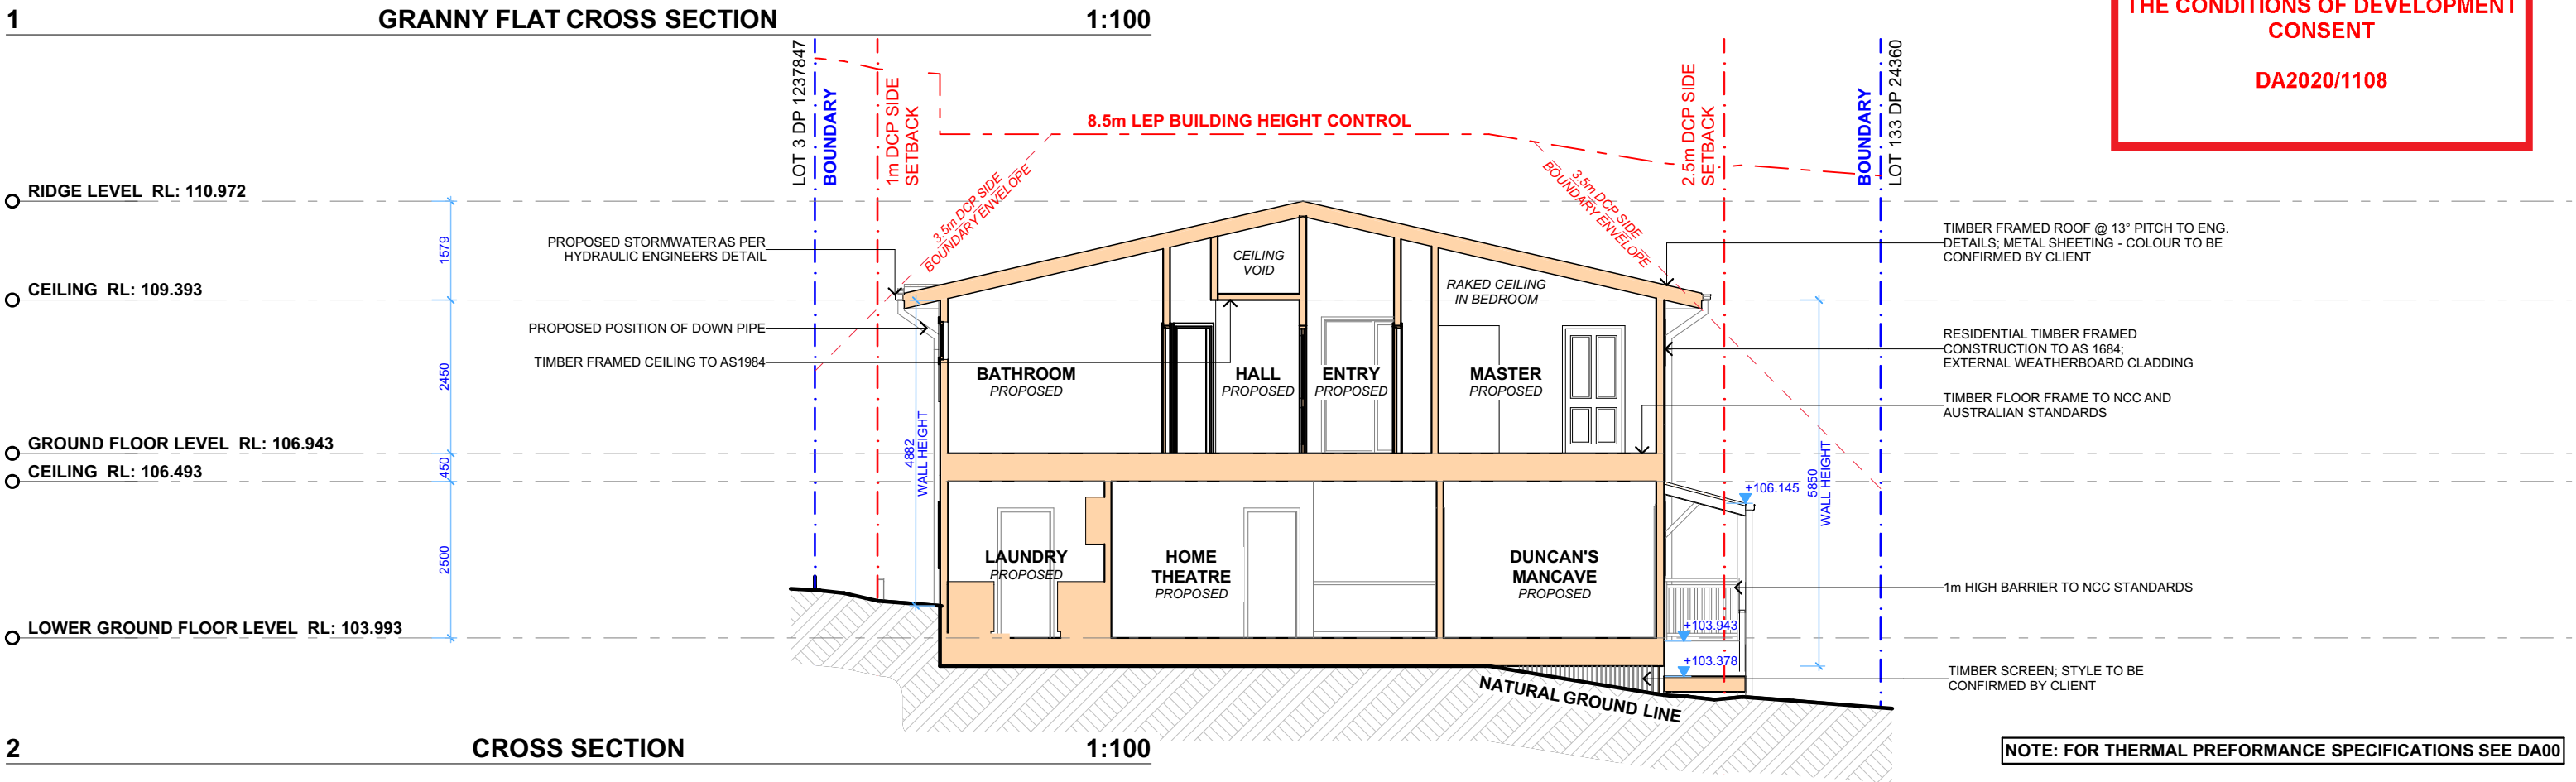

NOTE: FOR THERMAL PREFORMANCE SPECIFICATIONS SEE DA00



northern
beaches
council

THIS PLAN IS TO BE READ IN
CONJUNCTION WITH
THE CONDITIONS OF DEVELOPMENT
CONSENT

DA2020/1108

LOT 133 DP 24360
BOUNDARY

2.5m DCP SIDE SETBACK

8.5m LEP BUILDING HEIGHT CONTROL

BALCONY PROPOSED

BALCONY PROPOSED

3.5m DCP SIDE BOUNDARY ENVELOPE

1m DCP SIDE SETBACK
BOUNDARY
LOT 3 DP 1237847

RIDGE LEVEL RL: 110.972

CEILING RL: 109.393
GLAZING INSTALLATION TO AS 1288

GROUND FLOOR LEVEL RL: 106.943
CEILING RL: 106.493

POST TO ENGINEERS DETAILS

1m HIGH BARRIER TO NCC STANDARDS

LOWER GROUND FLOOR LEVEL RL: 103.993

TIMBER SCREEN; STYLE TO BE CONFIRMED BY CLIENT

NATURAL GROUND LINE

1

CROSS SECTION

1:100

ACTION PLANS

m: 0426 957 518
e:operations@actionplans.com.au
w: www.actionplans.com.au

REV.	DATE	COMMENTS	DRWN
A	04.02.2021	DA MODIFICATION	EAS

NOTES
This drawing is the copyright of Action Plans and not be altered, reproduced or transmitted in any form or by any means in part or in whole with the written permission of Action Plans.
Do not scale measure from drawings. Figured dimensions are to be used only.
The Builder/Contractor shall check and verify all levels and dimensions on site prior to commencement of any work, creation of shop drawings, or fabrication of components.
All errors and omissions are to be verified by the Builder/Contractor and referred to the designer prior to the commencement of works.

LEGEND

CLIENT
Duncan Wallace &
Darlene De Lima Costa


PROJECT ADDRESS
128A Elanora Road,
Elanora Heights, NSW
2101

DRAWING NO.
DA10

DATE
Thursday, February 4,
2021

DRAWING NAME
CROSS SECTIONS

SCALE
1:100 @A3

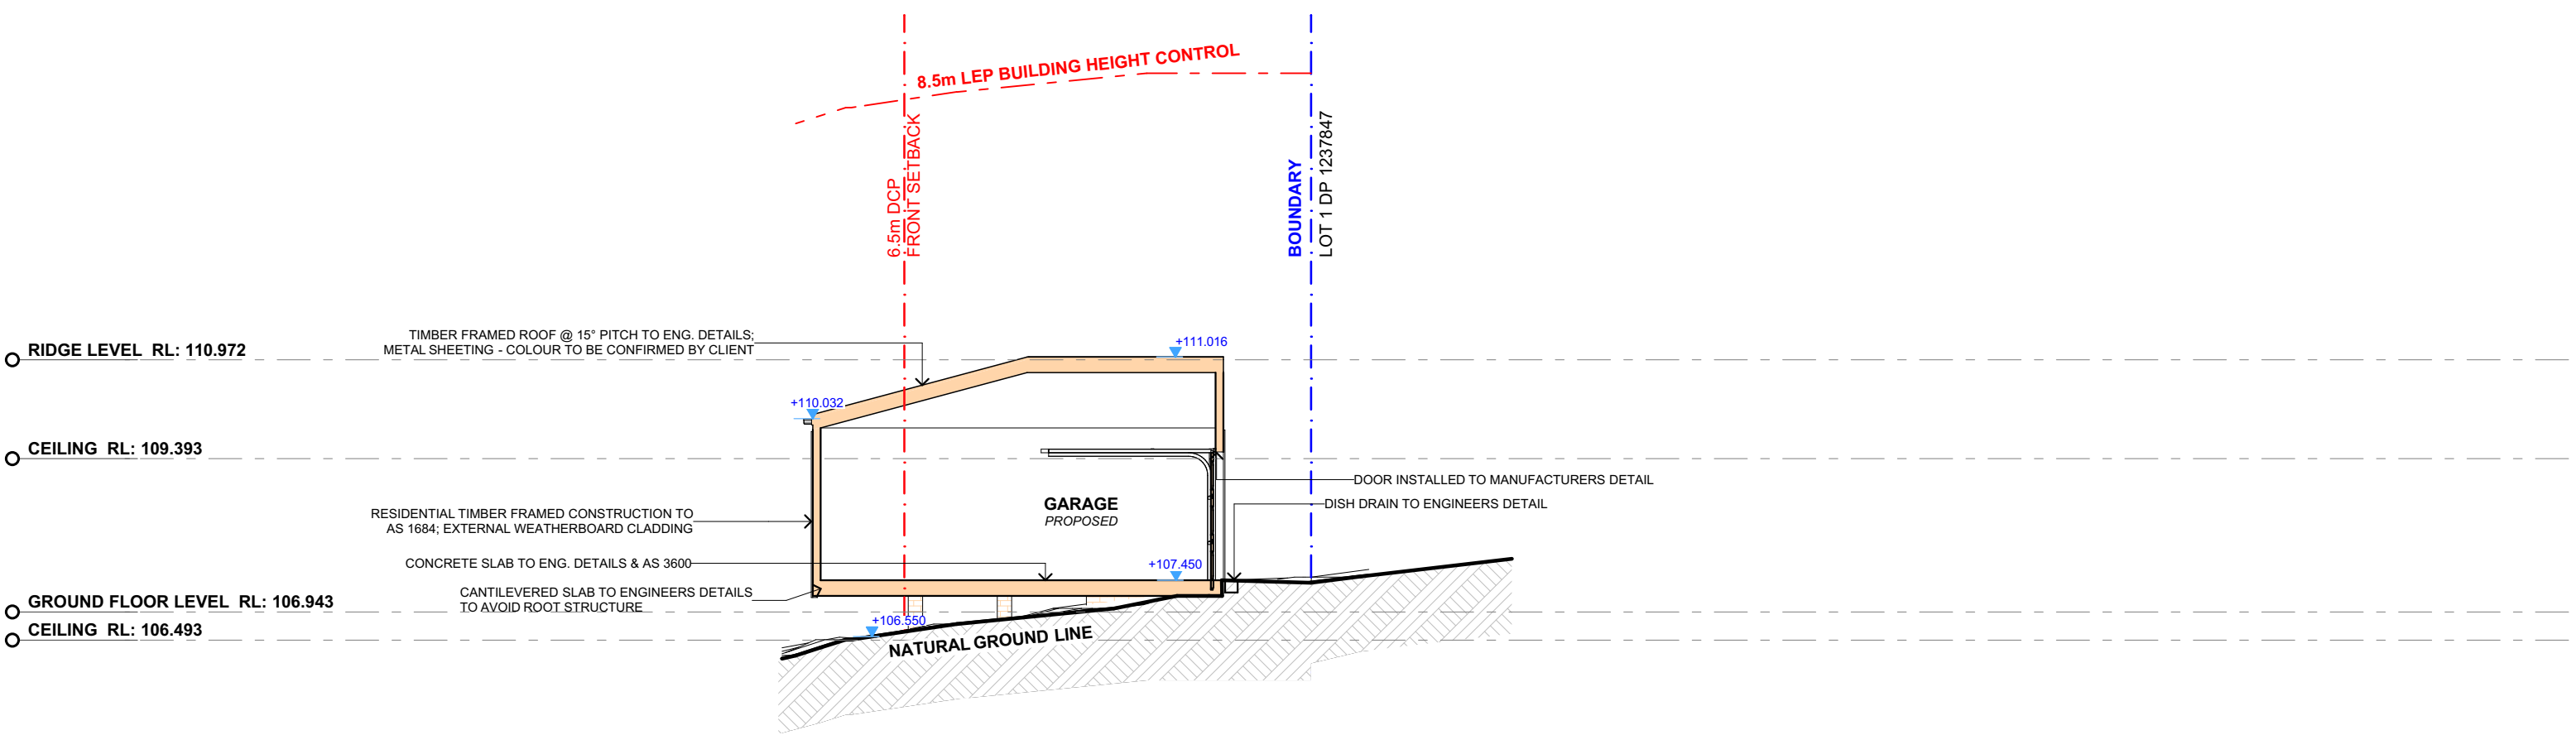


1 GARAGE SECTION 1:100

 northern beaches council


THIS PLAN IS TO BE READ IN CONJUNCTION WITH THE CONDITIONS OF DEVELOPMENT CONSENT

DA2020/1108

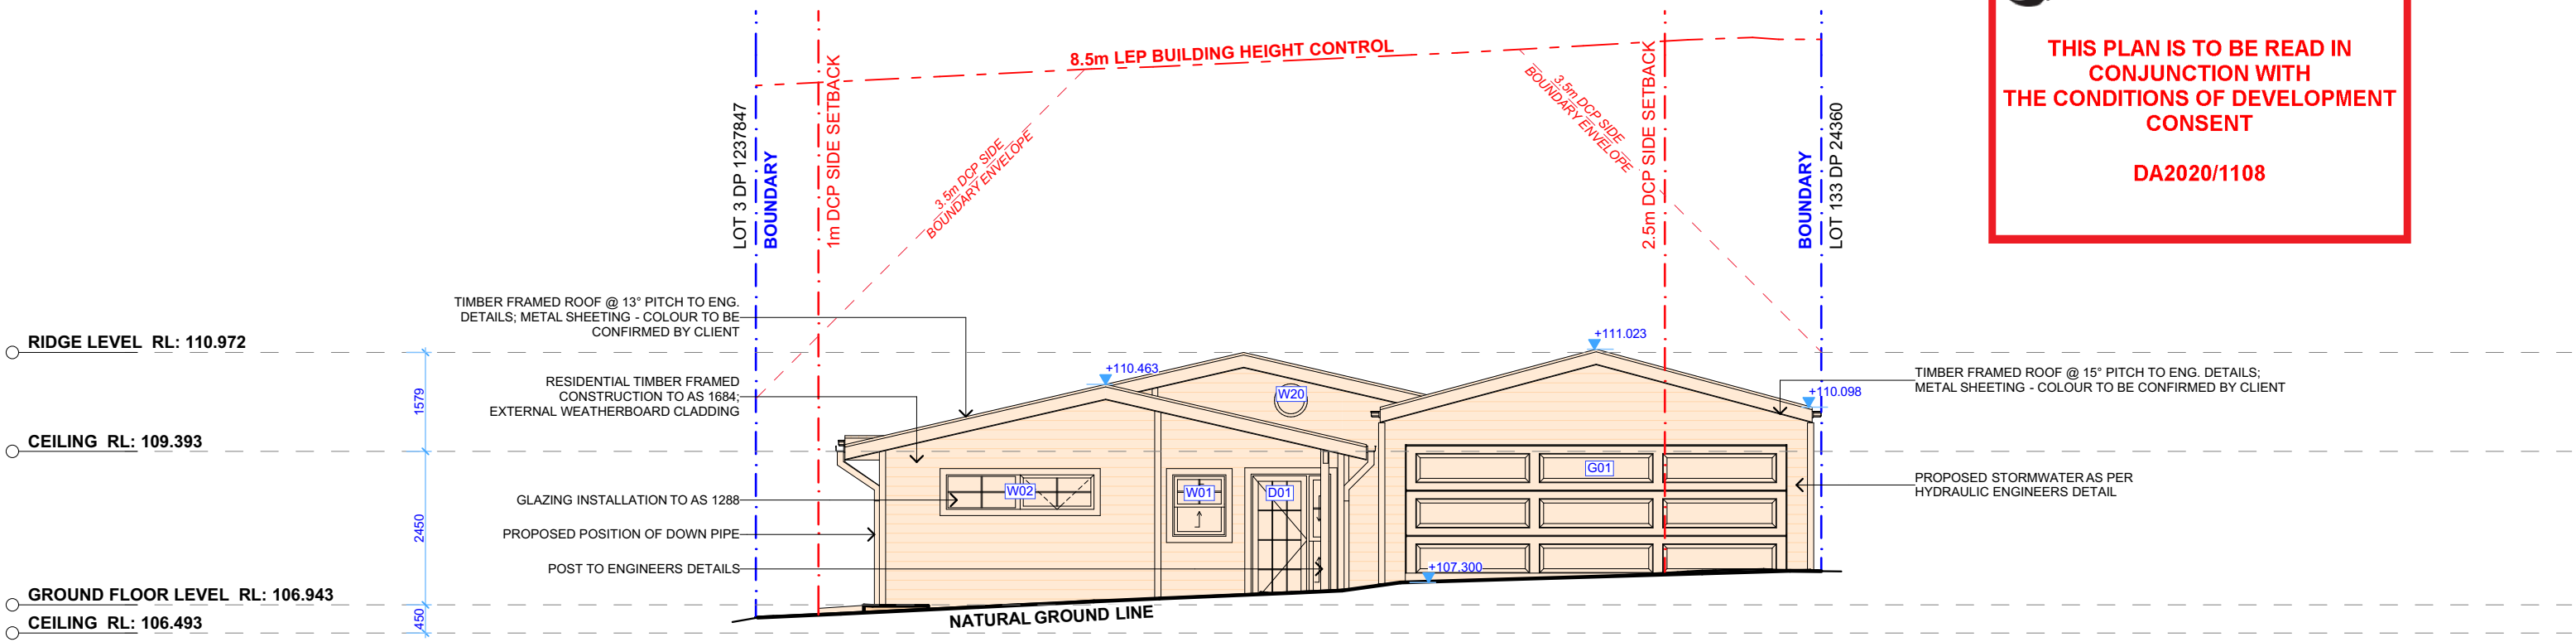

2 FRONT BOUNDARY ELEVATION 1:100

NOTE: FOR THERMAL PREFORMANCE SPECIFICATIONS SEE DA00

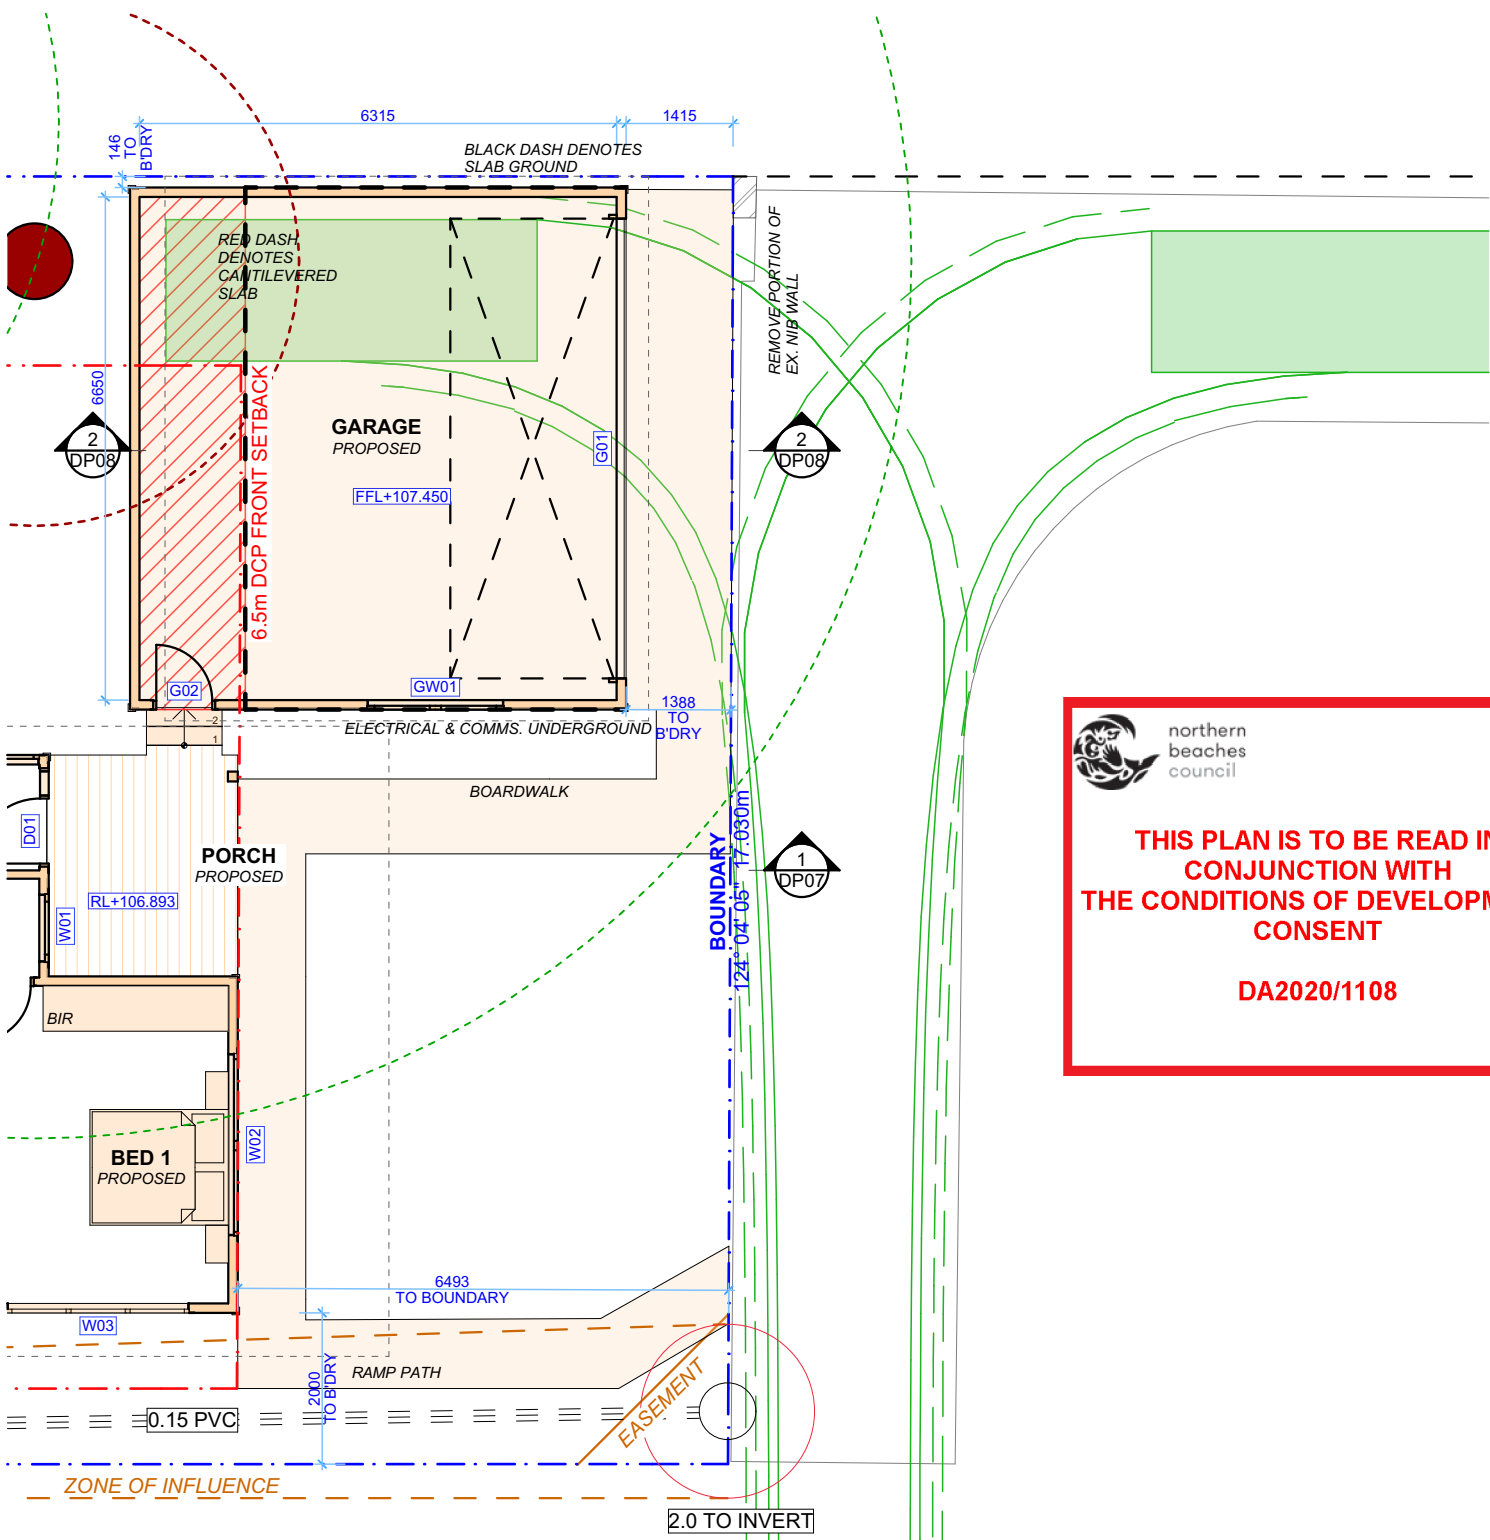

 northern
beaches
council

**THIS PLAN IS TO BE READ IN
CONJUNCTION WITH
THE CONDITIONS OF DEVELOPMENT
CONSENT**

DA2020/1108

