


SYDNEY ROAD

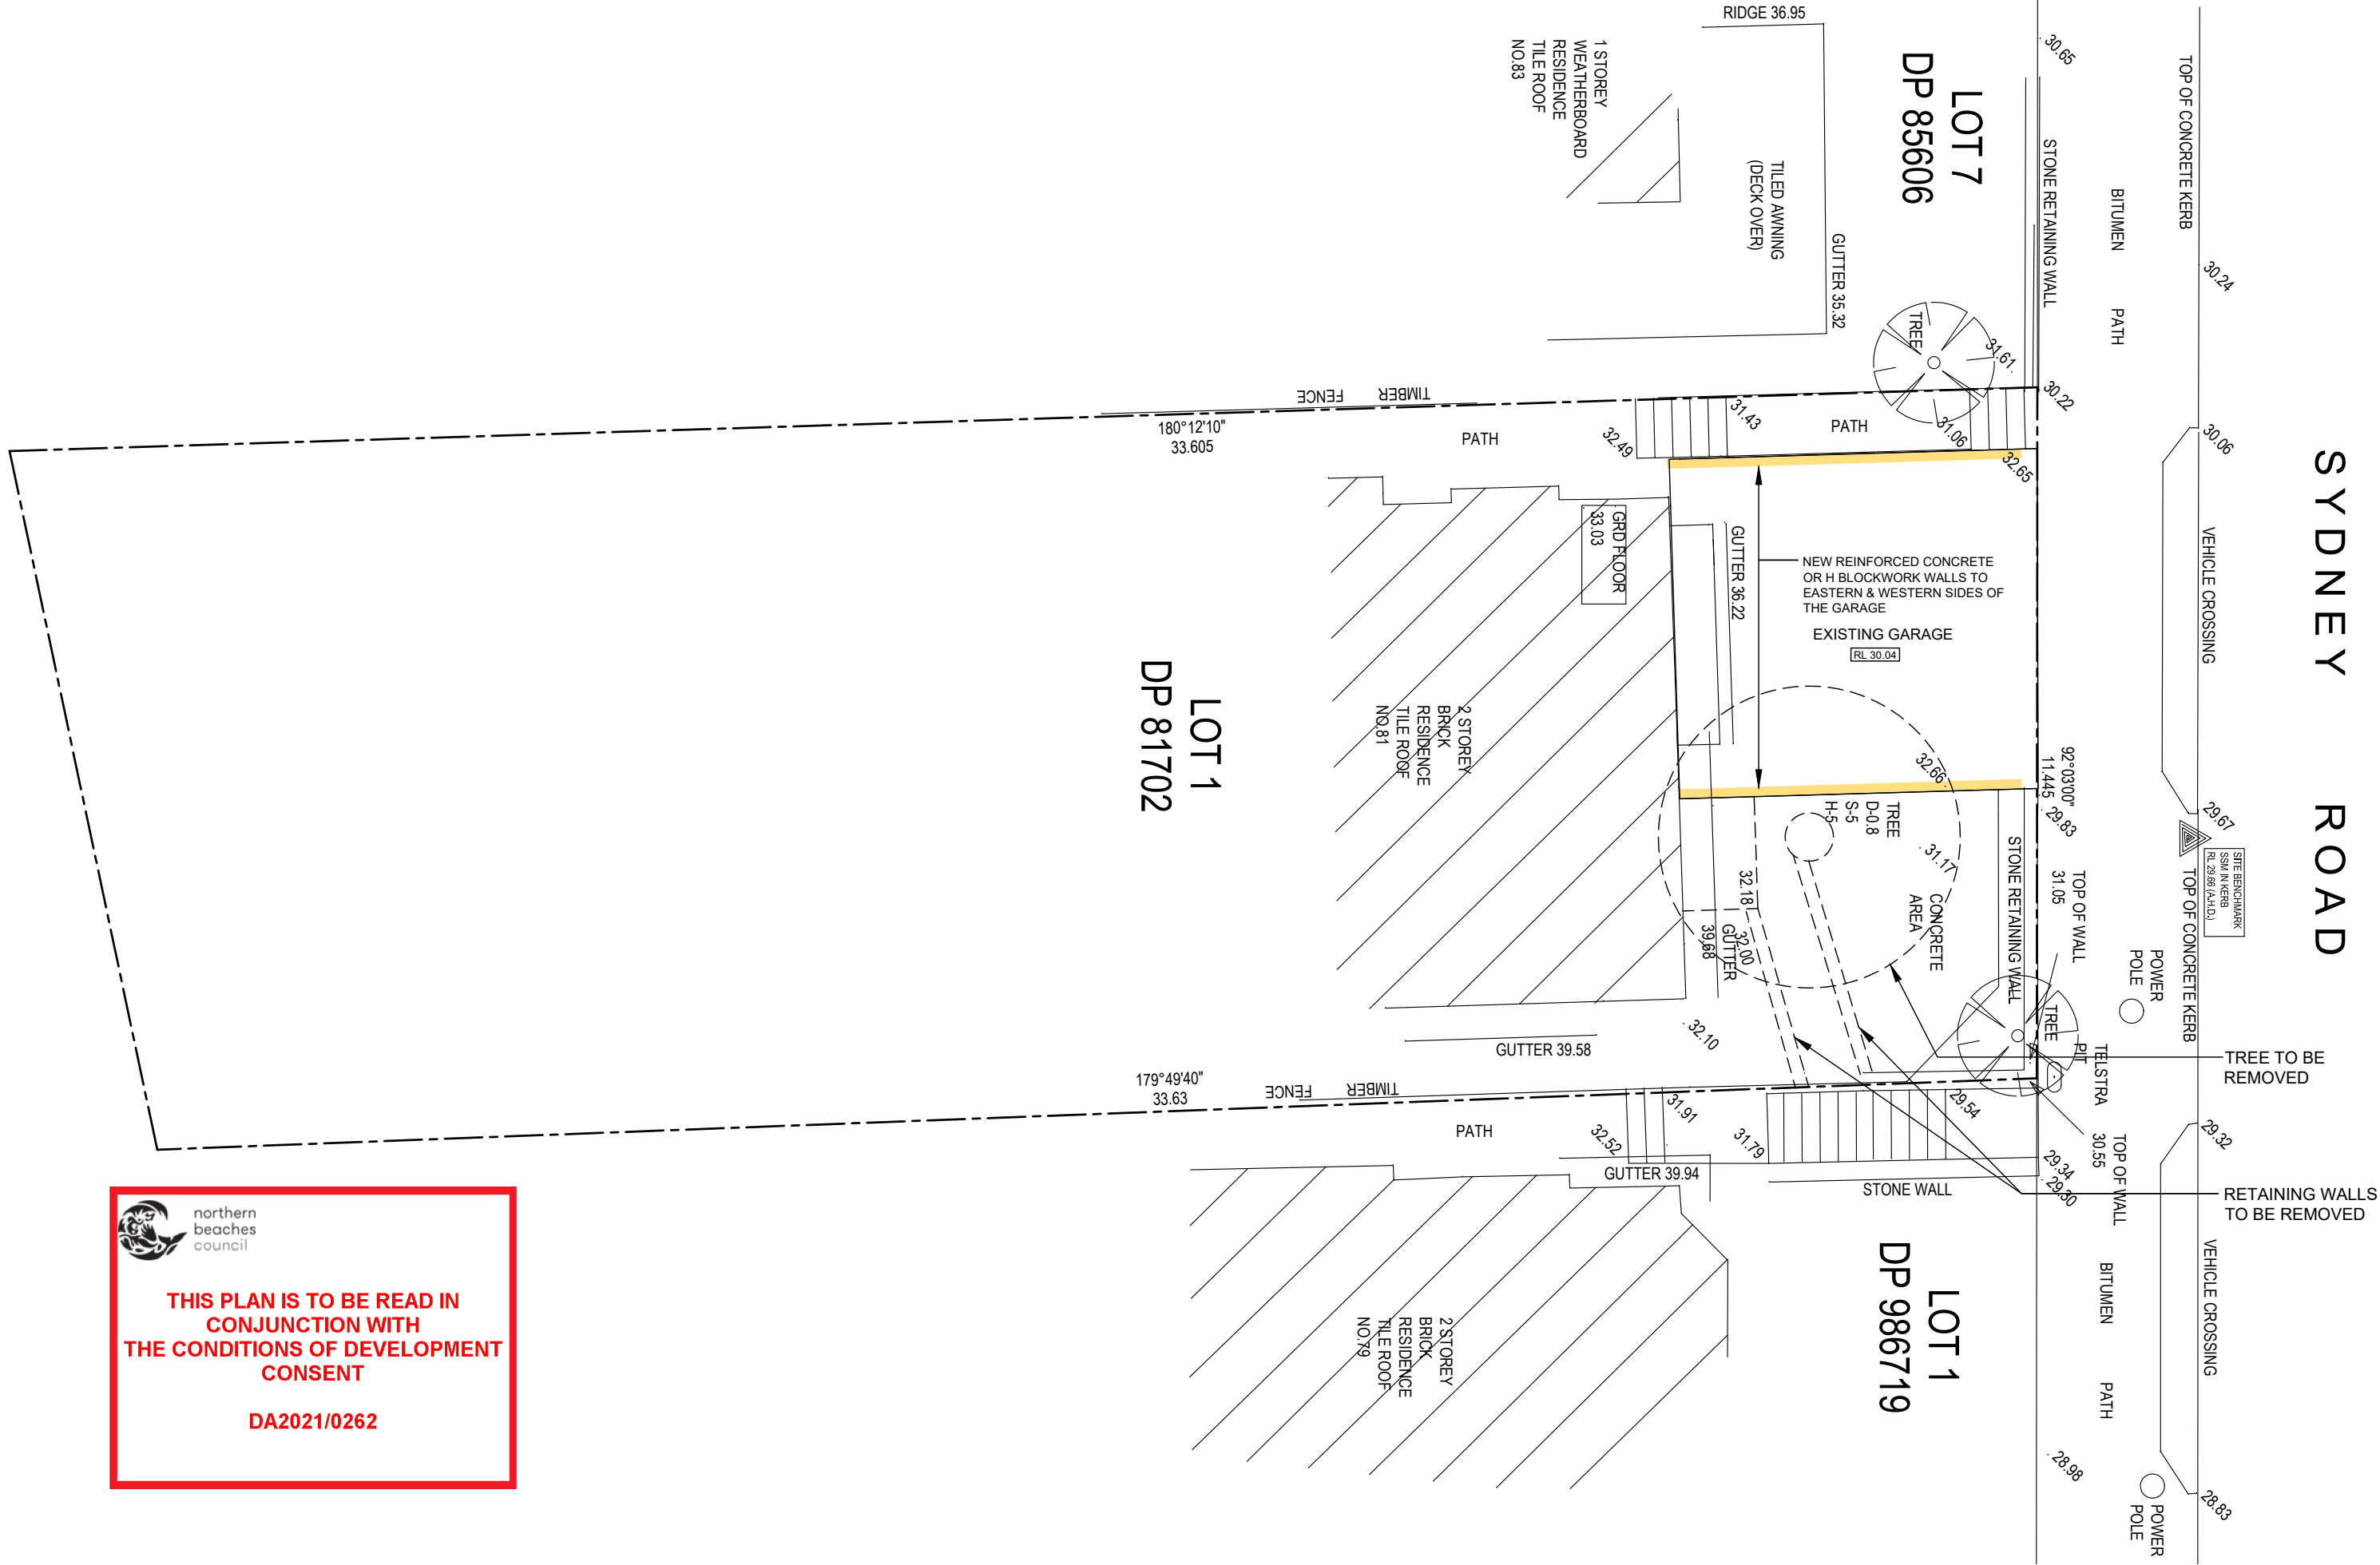

 northern
beaches
council

**THIS PLAN IS TO BE READ IN
CONJUNCTION WITH
THE CONDITIONS OF DEVELOPMENT
CONSENT**

DA2021/0262



AMENDMENTS

THE WORK IS TO BE COMPLETED WITH THE BUILDING CODE OF AUSTRALIA, SAA CODES AND RELEVANT BY-LAWS.

THE BUILDING MANUFACTURER SHALL CHECK AND VERIFY ALL DIMENSIONS, RL, GROUND LINES AND CONSTRUCTION METHODS PRIOR TO COMMENCEMENT OF WORK.

PREFERENCES OF DIMENSIONED MEASUREMENTS TO BE TAKEN OVER SCALED MEASUREMENTS.

THESE DRAWINGS HAVE BEEN PREPARED BY CORONA PROJECTS AND REMAIN THE PROPERTY OF THE ABOVE NAMED PARTY. THESE DRAWINGS ARE NOT TO BE USED IN ANY WAY WITHOUT THE PERMISSION OF CORONA PROJECTS AND ARE SUBJECT TO COPYRIGHT LAWS.

A COPY OF THIS PLAN IS TO BE SUBMITTED BY THE PROPRIETOR TO THE WATERBOARD FOR APPROVAL AS REQUIRED BY THE LOCAL COUNCIL.

DESIGN INTENT ONLY. NOT FOR CONSTRUCTION.



Corona Projects

PO BOX 1749 BONDI JUNCTION NSW 1355
PHONE: 0419 438 956
EMAIL: info@coronaprojects.com

DRAWING:
SITE PLAN

SCALE:
1:100 @ A3


PROJECT:
PROPOSED RECTIFICATION WORKS

ADDRESS:
81 SYDNEY ROAD
MANLY

SHEET No:
01

DATE:
JULY 2020



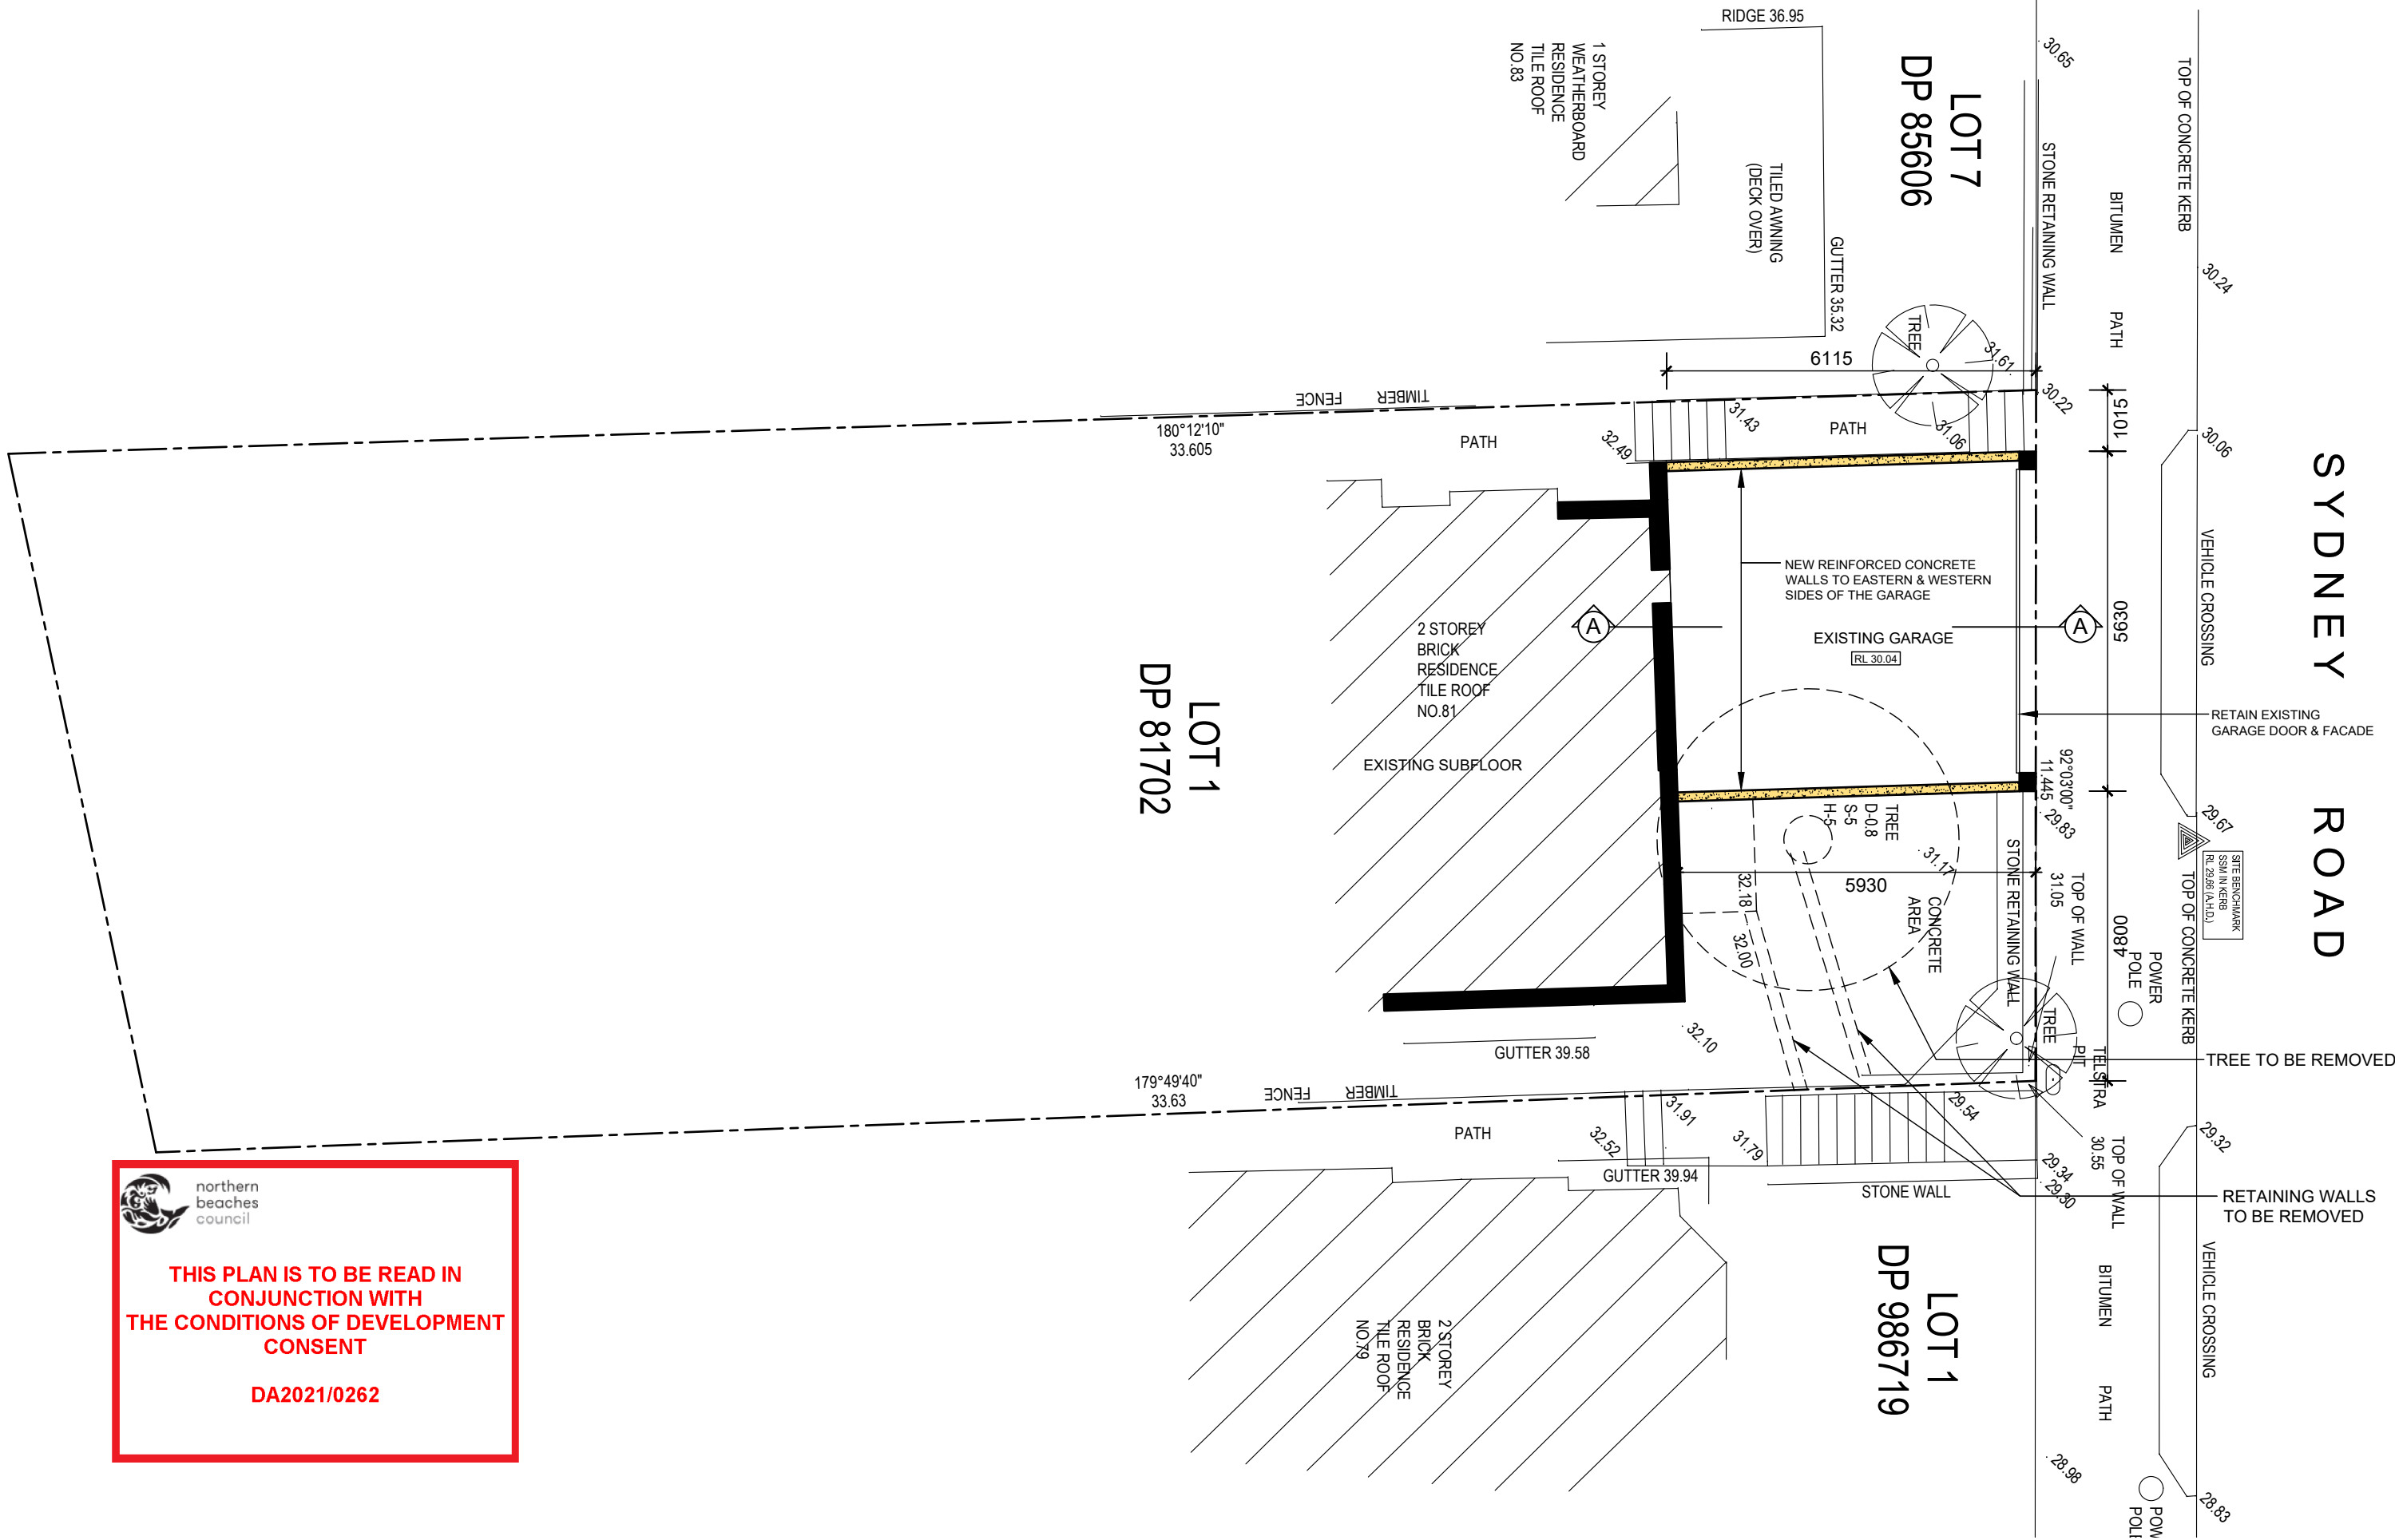


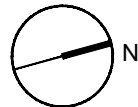
 northern beaches council


THIS PLAN IS TO BE READ IN CONJUNCTION WITH THE CONDITIONS OF DEVELOPMENT CONSENT

DA2021/0262




AMENDMENTS			 Corona Projects PO BOX 1749 BONDI JUNCTION NSW 1355 PHONE: 0419 438 956 EMAIL: info@coronaprojects.com	DRAWING: GARAGE PLAN	PROJECT: PROPOSED RECTIFICATION WORKS	SHEET No: 02
				SCALE: 1:100 @ A3	ADDRESS: 81 SYDNEY ROAD MANLY	DATE: JULY 2020



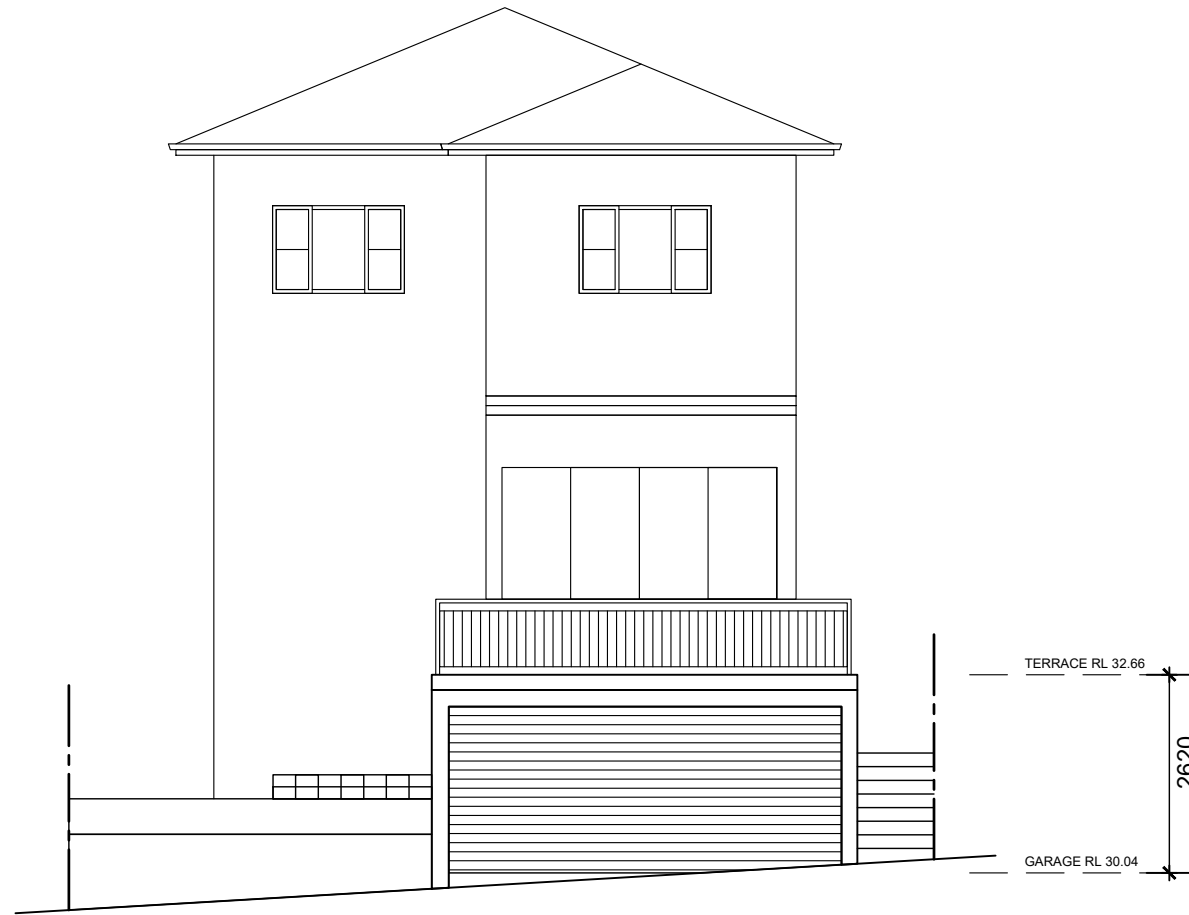

NORTH ELEVATION

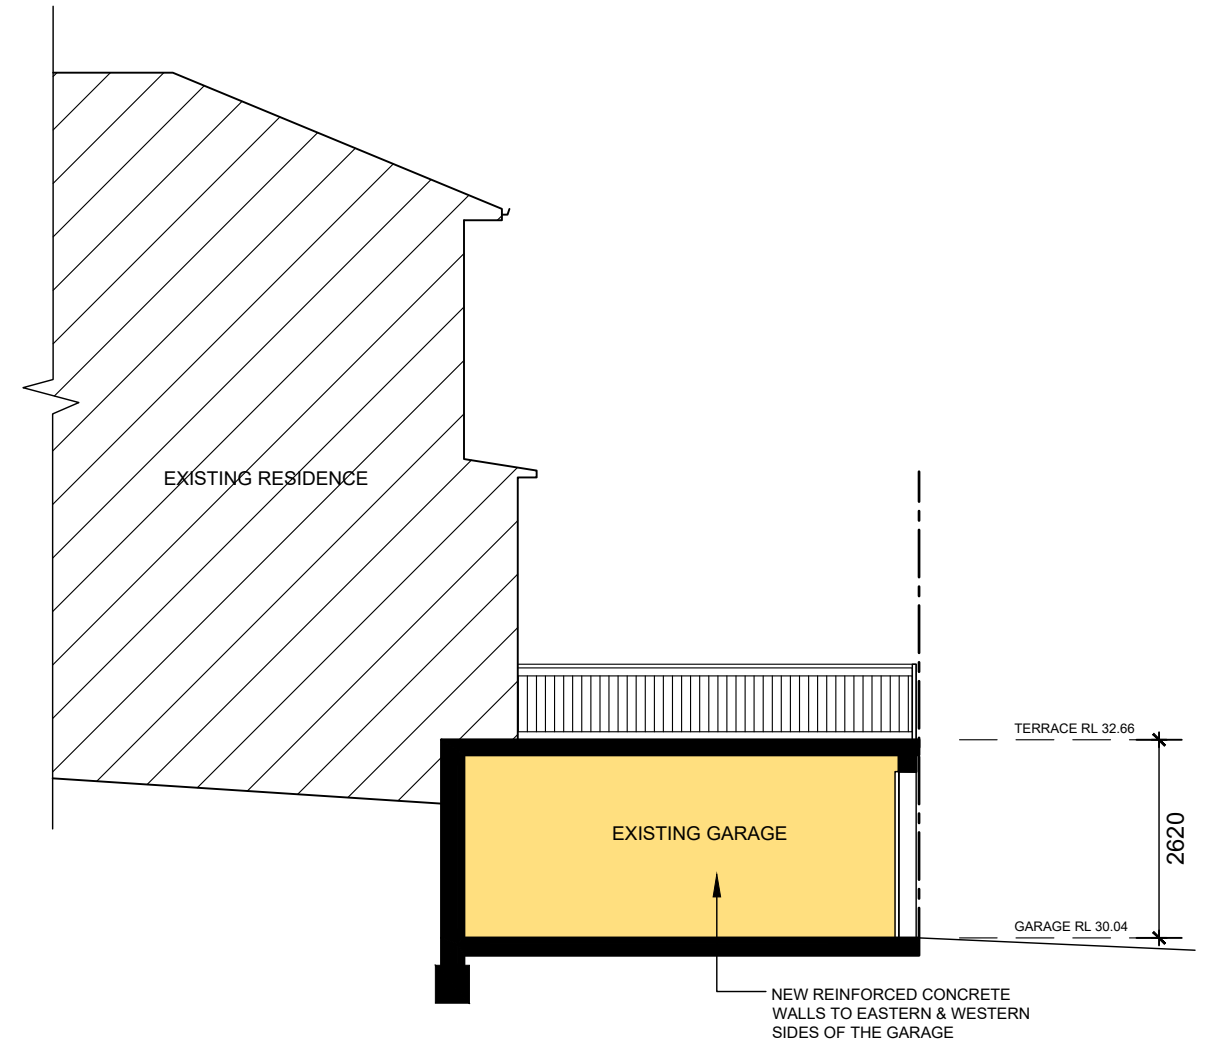

NORTH ELEVATION



THIS PLAN IS TO BE READ IN
CONJUNCTION WITH
THE CONDITIONS OF DEVELOPMENT
CONSENT

DA2021/0262



AMENDMENTS			DRAWING: ELEVATION, SECTION	PROJECT: PROPOSED RECTIFICATION WORKS	SHEET No: 02
			SCALE: 1:100 @ A3	ADDRESS: 81 SYDNEY ROAD MANLY	DATE: JULY 2020

THE WORK IS TO BE COMPLETED WITH THE BUILDING CODE OF AUSTRALIA, SAA CODES AND RELEVANT BY-LAWS.
THE BUILDING / MANUFACTURER SHALL CHECK AND VERIFY ALL DIMENSIONS, RL, GROUND LINES AND CONSTRUCTION METHODS PRIOR TO COMMENCEMENT OF WORK.
PREFERENCES OF DIMENSIONED MEASUREMENTS TO BE TAKEN OVER SCALED MEASUREMENTS.
THESE DRAWINGS HAVE BEEN PREPARED BY CORONA PROJECTS AND REMAIN THE PROPERTY OF THE ABOVE NAMED PARTY. THESE DRAWINGS ARE NOT TO BE USED IN ANY WAY WITHOUT THE PERMISSION OF CORONA PROJECTS AND ARE SUBJECT TO COPYRIGHT LAWS.
A COPY OF THIS PLAN IS TO BE SUBMITTED BY THE PROPRIETOR TO THE WATERBOARD FOR APPROVAL AS REQUIRED BY THE LOCAL COUNCIL.
DESIGN INTENT ONLY, NOT FOR CONSTRUCTION.

Corona Projects
PO BOX 1749 BONDI JUNCTION NSW 1355
PHONE: 0419 438 956
EMAIL: info@coronaprojects.com