




NORTH ELEVATION
SCALE 1:100

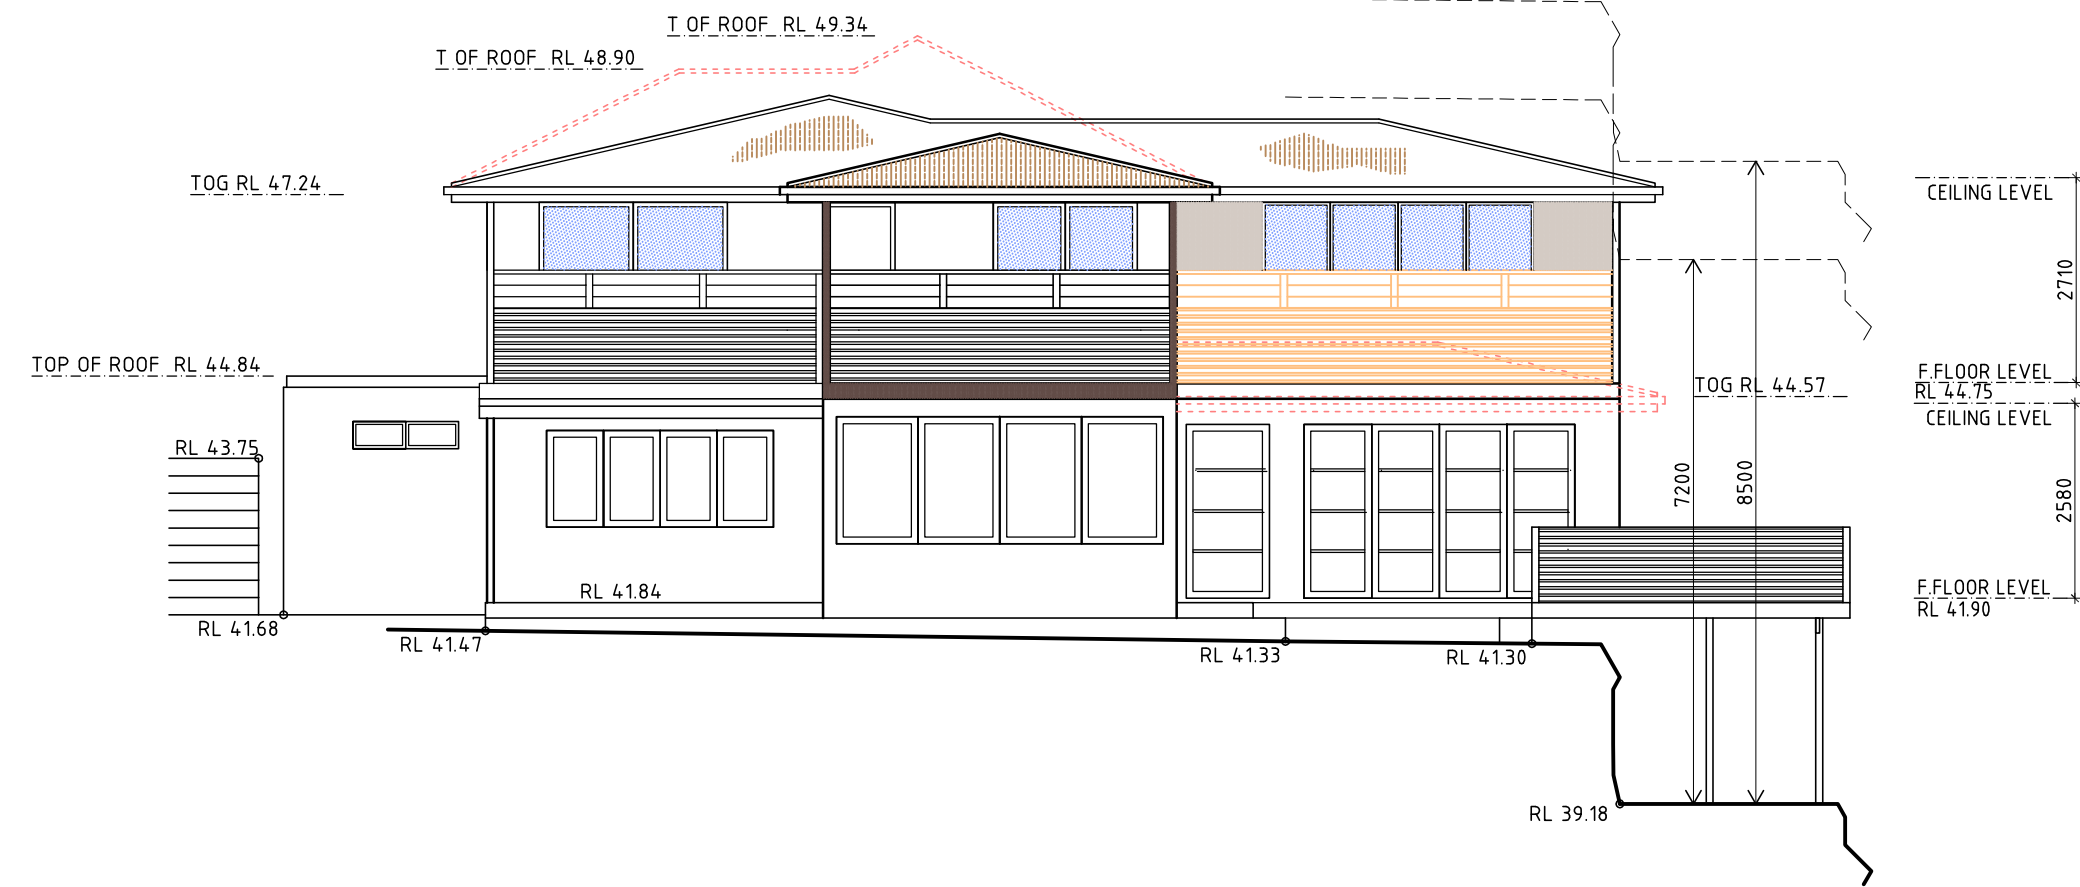


EAST ELEVATION
SCALE 1:100

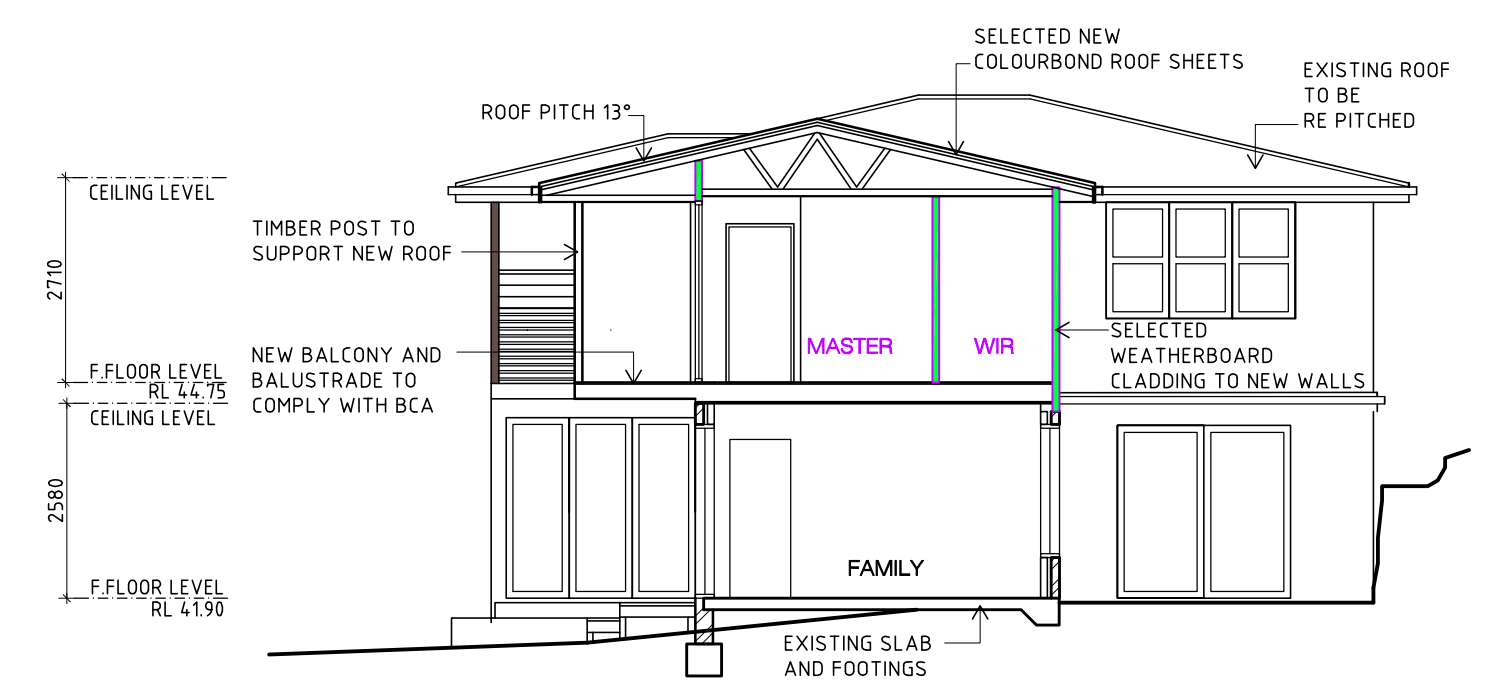


SECTION A-A
SCALE 1:100

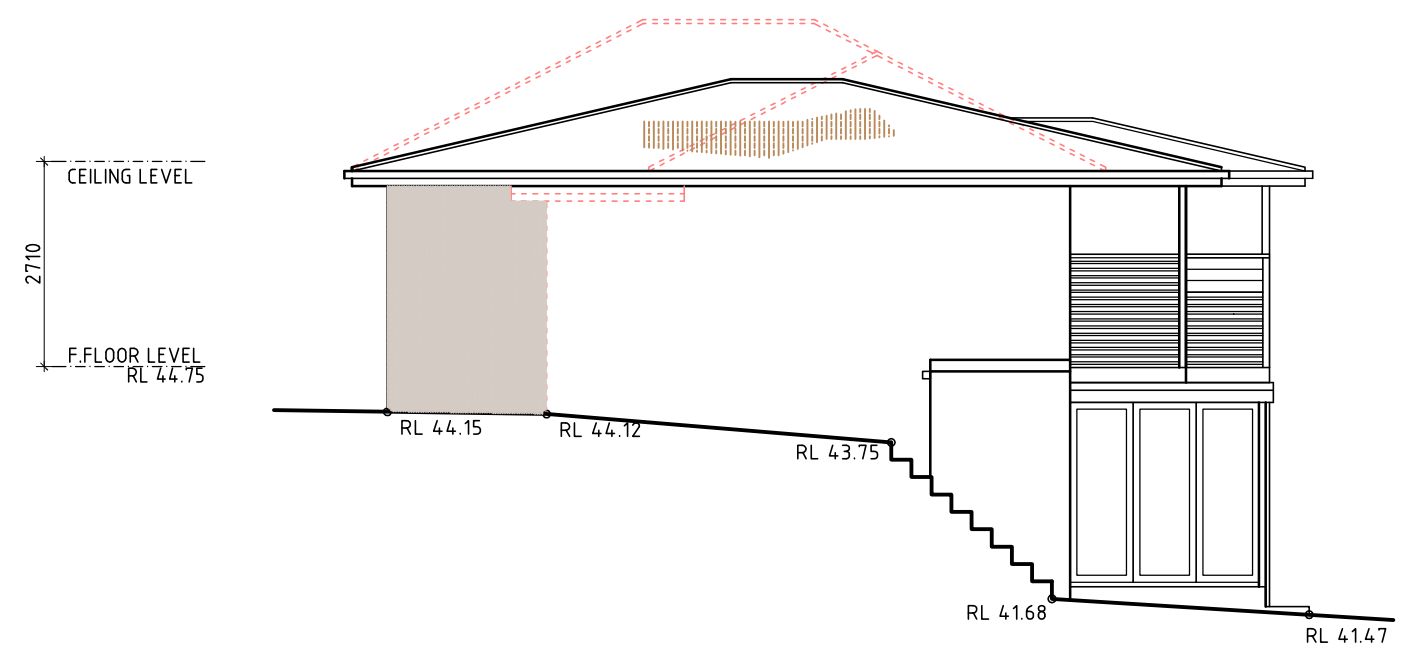


SOUTH ELEVATION
SCALE 1:100

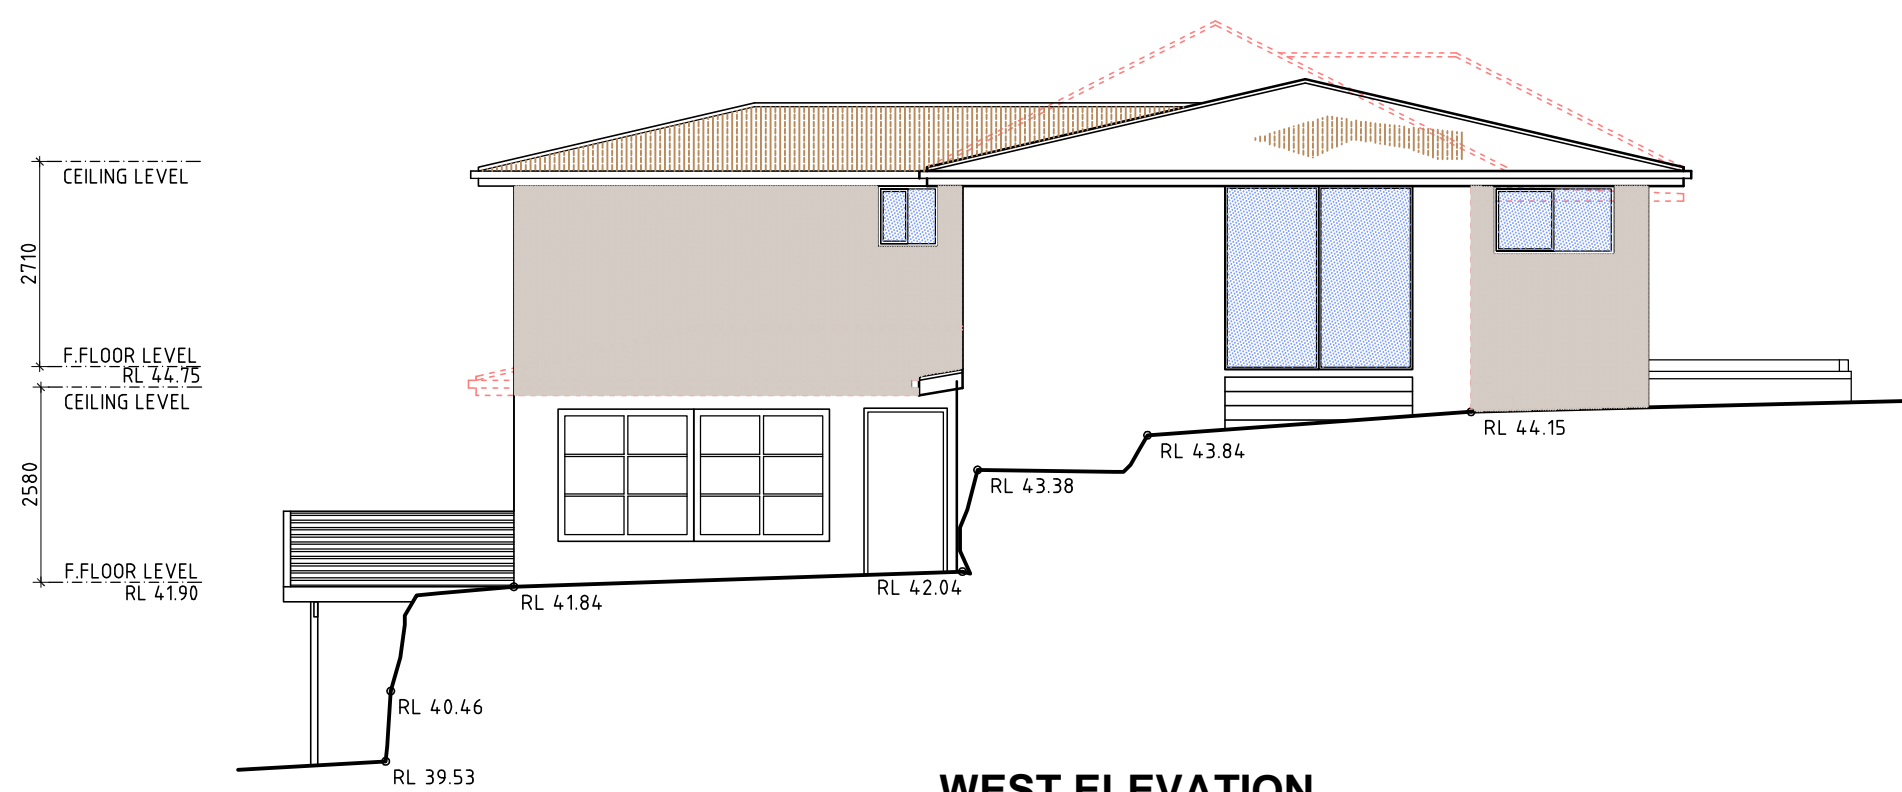


WEST ELEVATION
SCALE 1:100

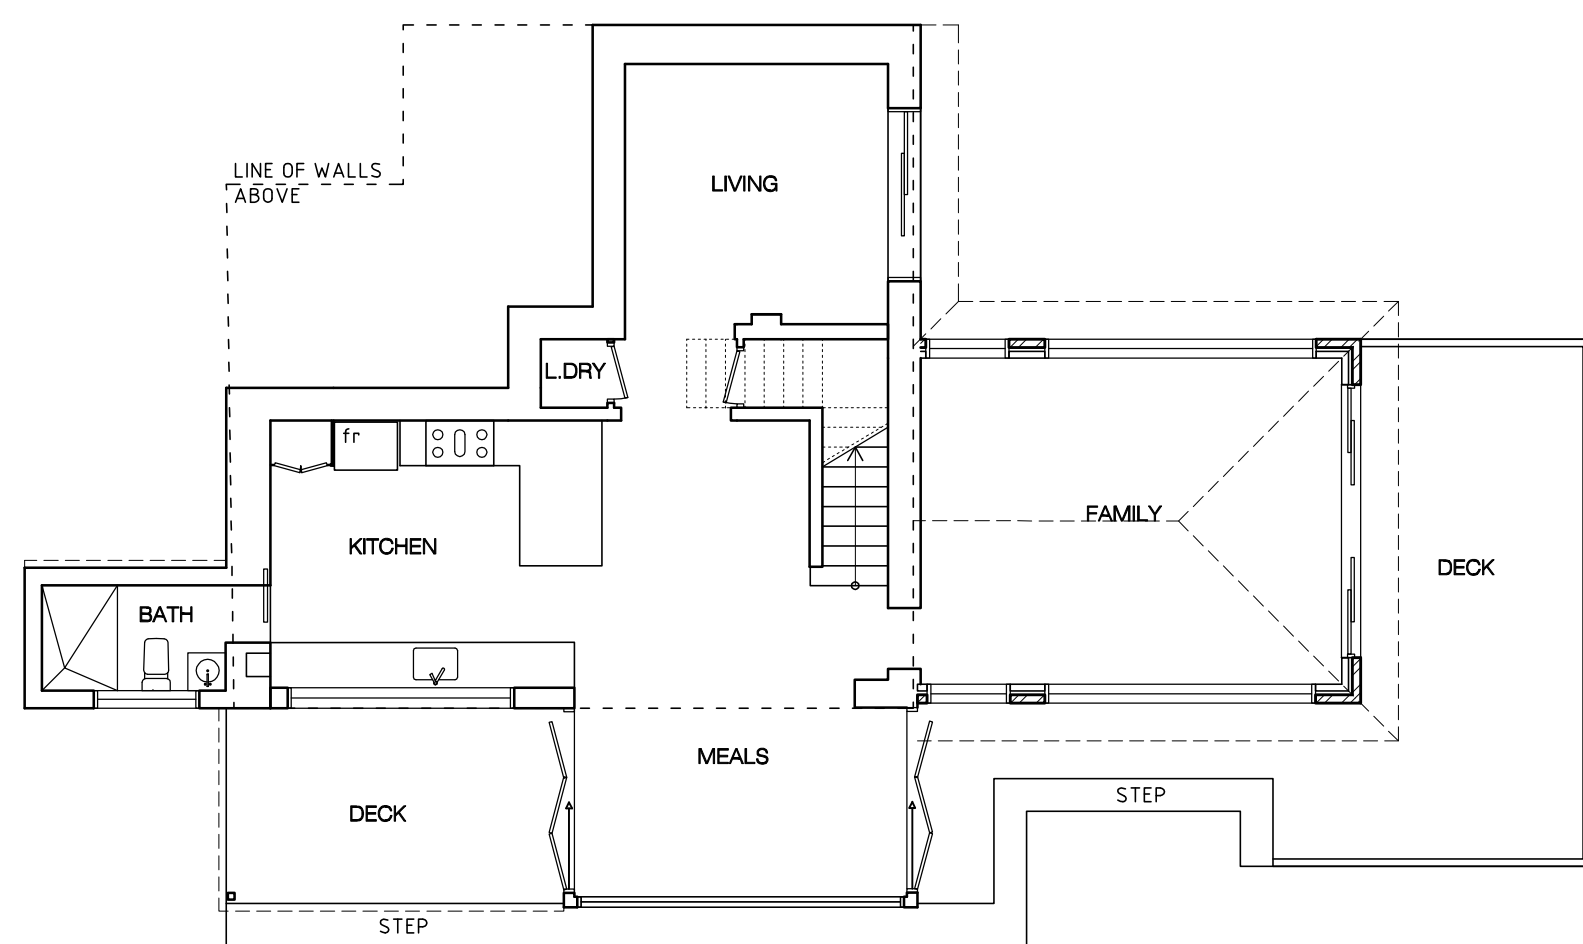

EXISTING LOWER GROUND FLOOR PLAN
SCALE 1:100

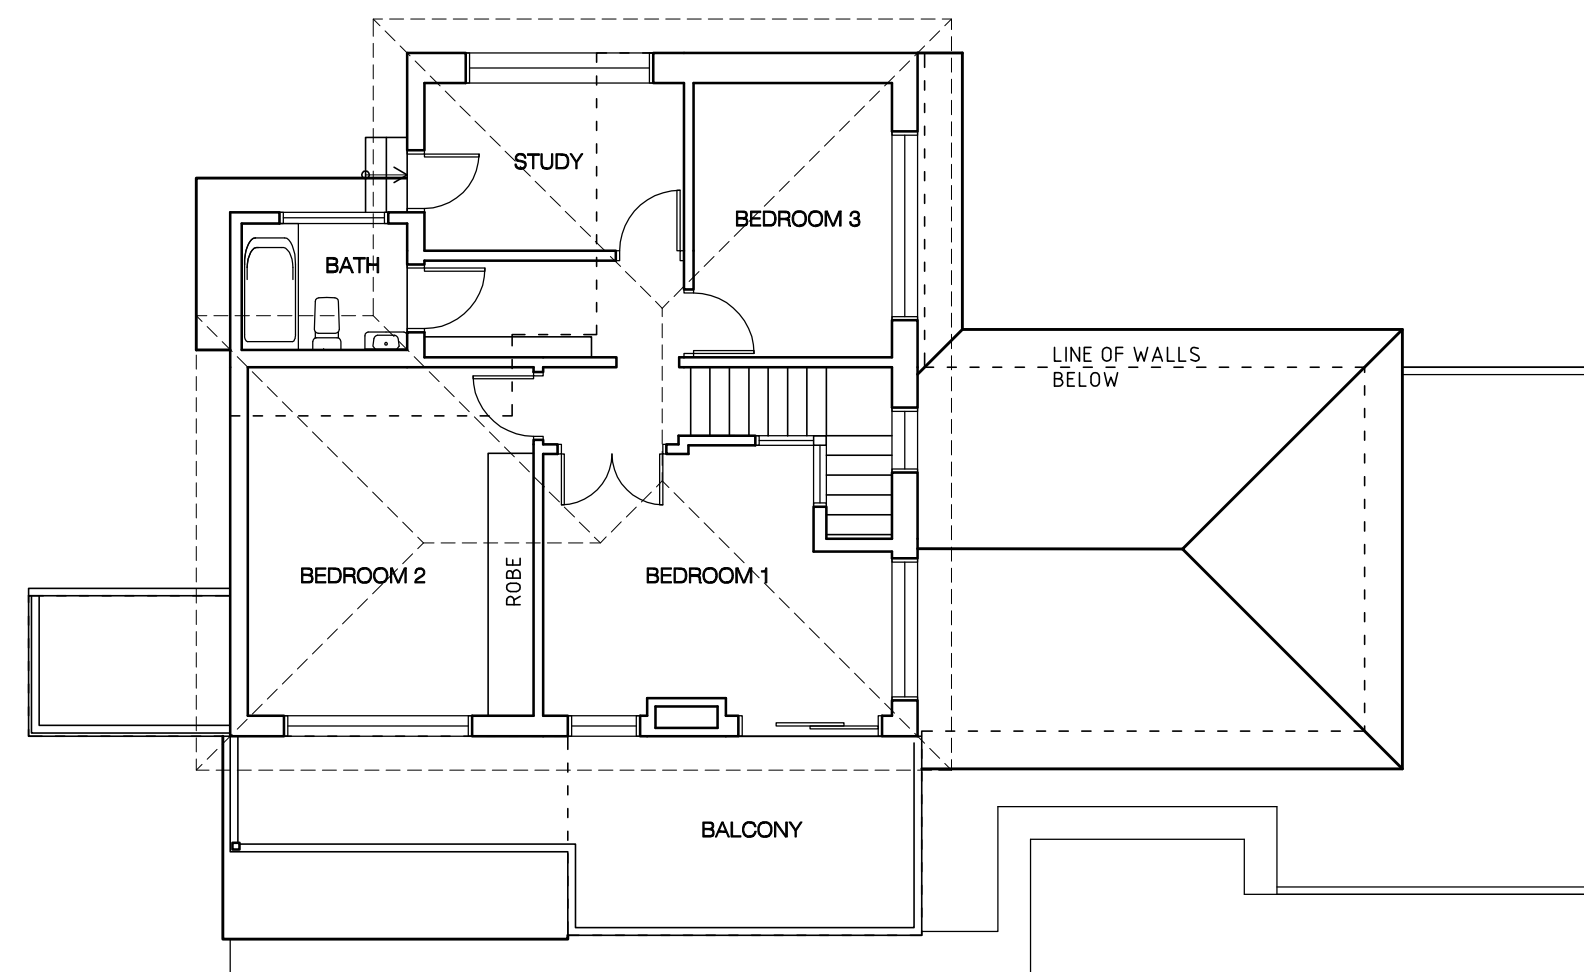

EXISTING UPPER GROUND FLOOR PLAN
SCALE 1:100

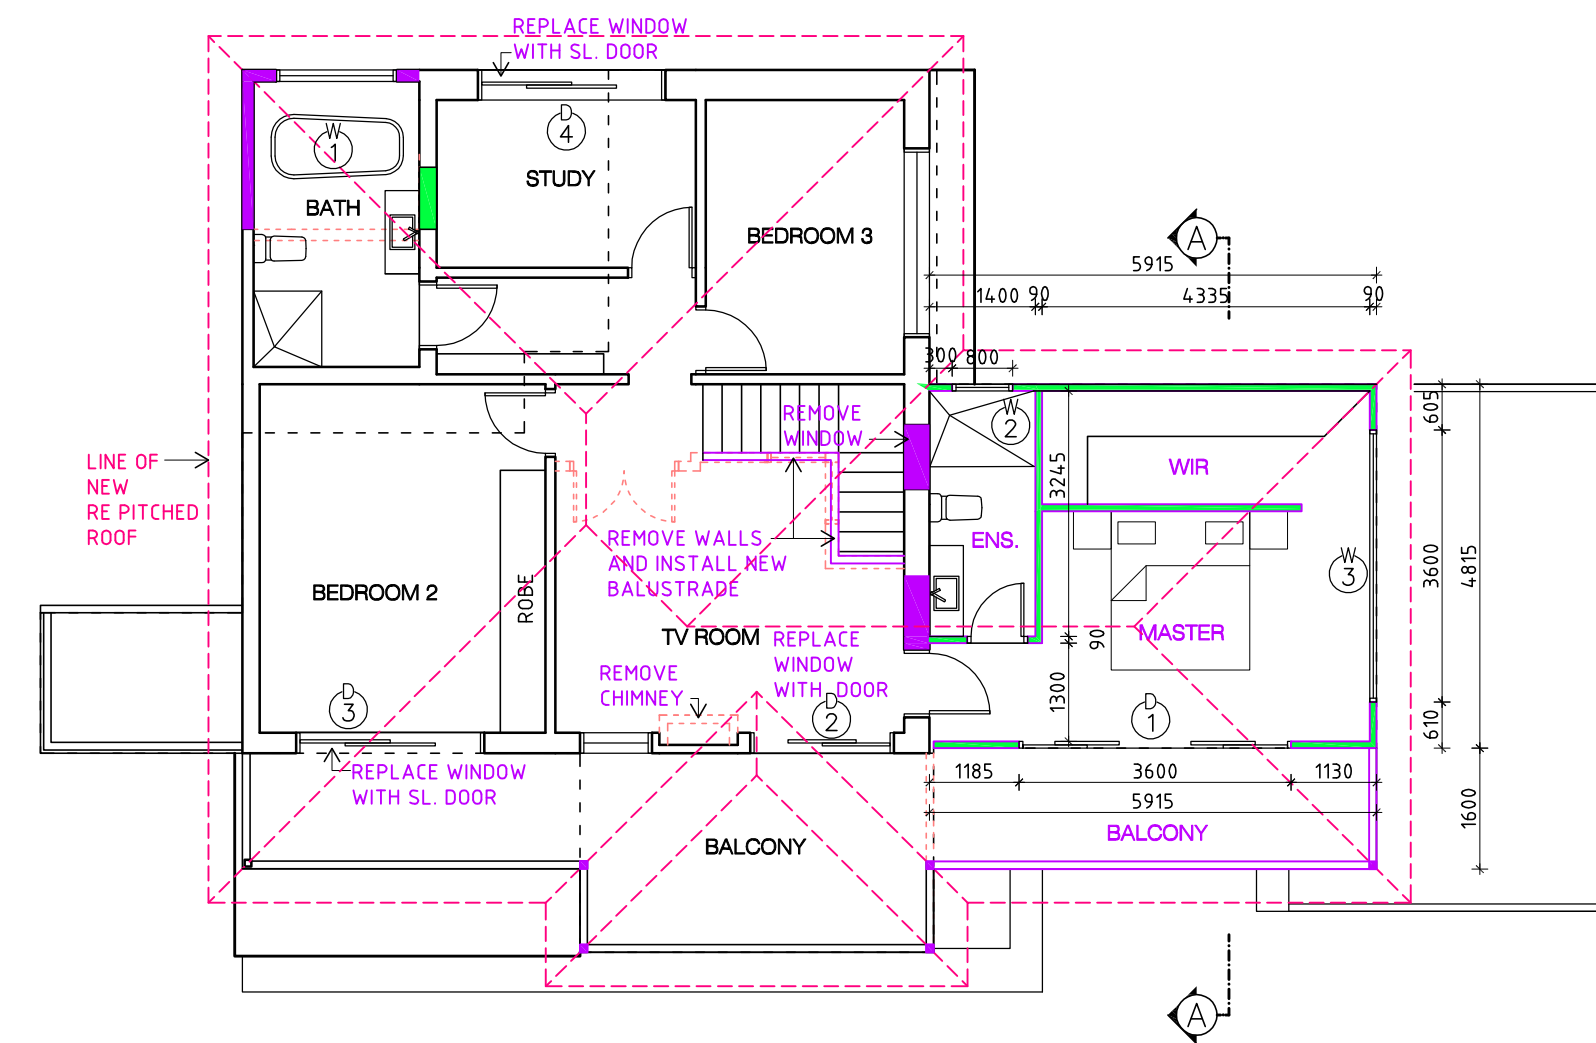

PROPOSED UPPER FIRST FLOOR PLAN
SCALE 1:100