

MINOR WORKS

14 HEADLAND ROAD, NORTH CURL CURL

QUATTRO PROJECT NUMBER 18-0522

BASIX REFERENCE NUMBER : A368811



ARCHITECTURAL DRAWINGS: QUATTRO ARCHITECTURE

DA-A-000	COVER SHEET
DA-A-010	NOTIFICATION PLAN
DA-A-030	EXISTING SITE PLAN
DA-A-050	EXISTING PLANS
DA-A-100	PROPOSED GROUND FLOOR PLANS
DA-A-101	GROUND FLOOR PERSPECTIVE
DA-A-200	PROPOSED ELEVATIONS
DA-A-250	PROPOSED SECTIONS 1 & 2
DA-A-251	PROPOSED SECTION 3 AND FINISHES
DA-A-600	DETAILS - WATER FEATURES
DA-A-601	DETAILS - PIZZA OVEN AND RENDERS
DA-A-900	WINDOW SCHEDULE REPORT

Figured dimensions shall take precedence over scale. Contractors must verify all dimensions on job before commencing any work or making shop drawings.

Client



quattro
architecture

www.quattro.com.au
Quattro Architecture
ACN 150 198 842

Sydney 61 2 9001 0190
Suite 125, Lifestyle Working
117 Old Pittwater Road Brookvale
NSW 2100

Registered Architect - 6854
Peter Hosking (Director)

Canberra 61 2 6239 4044
Unit 5, Kingston Warehouse
71 Latchford Street Kingston
ACT 2604

Registered Architect - 2384
Tim Zuber

Notes

Rev. No.	Date	Revision	Auth'd
A	11/9/19	FOR REVIEW	FP
B	23/9/19	FOR REVIEW	FP
C	30/10/19	FOR REVIEW	FP
D	29/1/20	BASIX MODIFICATIONS	FP

Project
MINOR WORKS
14 HEADLAND ROAD,
NORTH CURL CURL

Drawing title
COVER SHEET

Drawn By
FP

Checked By
PH

No Sheets

Project Number
18-0522

Drawing Number
DA-A-000 D

Rev


**AUTHORITY
APPROVAL**

This drawing is protected by copyright.

MINOR WORKS- 14 HEADLAND ROAD, NORTH CURL CURL



LOT 25/ DP12667

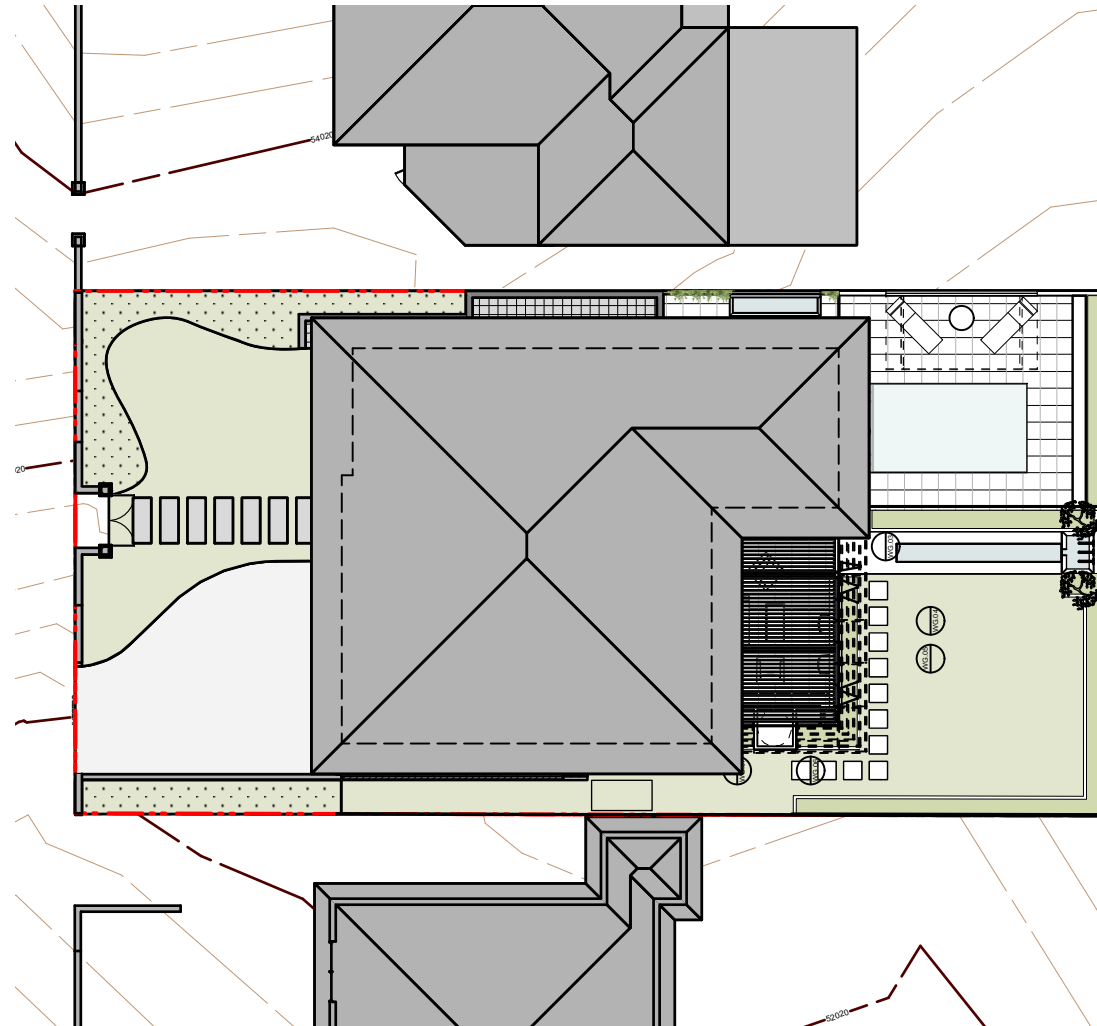

01 SITE PLAN
scale 1:NA - A4

Figured dimensions shall take precedence over scale. Contractors must verify all dimensions on job before commencing any work or making shop drawings.

Client



Sydney 61 2 9551 0190
Scale: 1:20 Landscape Working
117 Old Pittwater Road Brookvale
NSW 2100
Registered Architect - 6554
Peter Hosking (Director)
Carlswale 61 2 6238 4044
Unit 5, Kingston Overlook
71 Leachhead Street Kingston
ACT 2604
Registered Architect - 2384
Tim Butler

Notes

Rev. No.	Date	Revision	Author
A	1/8/19	FOR REVIEW	FP
B	23/9/19	FOR REVIEW	FP
C	30/10/19	FOR REVIEW	FP
D	29/1/20	BASIC MODIFICATIONS	FP

Project

MINOR WORKS
14 HEADLAND ROAD,
NORTH CURL CURL

Drawing title

NEIGHBOUR NOTIFICATION

AUTHORITY
APPROVAL


This drawing is protected by copyright.

Drawn By Checked By No Sheets

FP PH

Project Number Drawing Number Rev

18-0522 DA-A-010 D

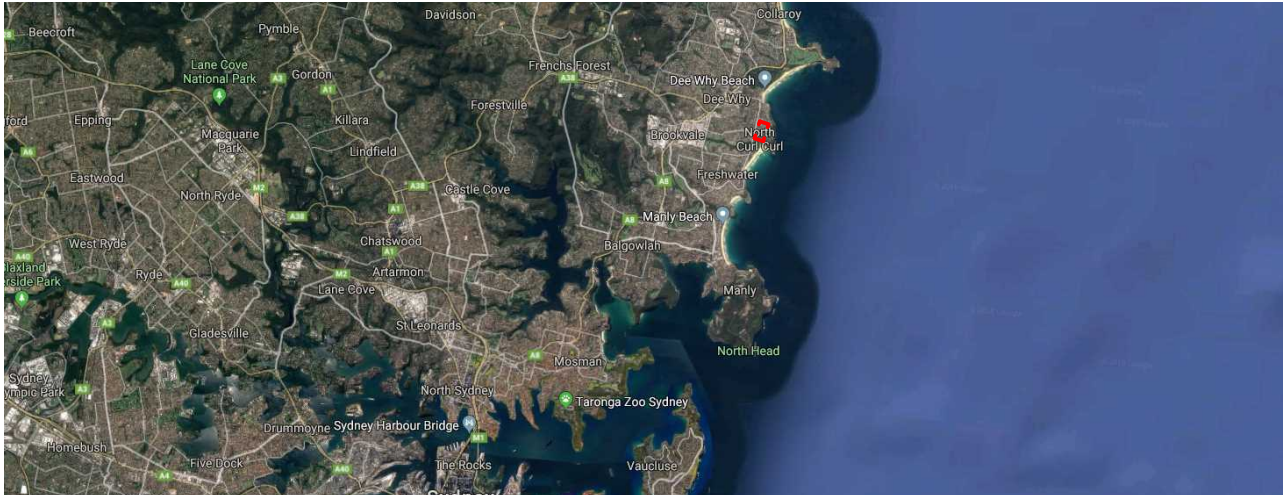

01 SITE - REGIONAL
scale 1:NTS



02 SITE - LOCAL
scale 1:NTS



03 SITE PLAN
scale 1:NTS

Scale at A3 1:250
0m 1.0 2.0 5.0 10

Figured dimensions shall take precedence over scale. Contractors must verify all dimensions on job before commencing any work or making shop drawings.

Client

quattro
architecture
www.qaarch.com.au
Quattro Architecture
ACN 150 198 842

Sydney 61 2 9001 0190
Suite 125, Lifestyle Working
117 Old Pittwater Road Brookvale
NSW 2100
Registered Architect - 6854
Peter Hosking (Director)
Canberra 61 2 6239 4044
Unit 5, Kingston Warehouse
71 Latchford Street Kingston
ACT 2604
Registered Architect - 2384
Tim Zuber


Notes

Rev. No.	Date	Revision	Auth'd
A	11/9/19	FOR REVIEW	FP
B	23/9/19	FOR REVIEW	FP
C	30/10/19	FOR REVIEW	FP
D	29/1/20	BASIX MODIFICATIONS	FP


Project
**MINOR WORKS
14 HEADLAND ROAD,
NORTH CURL CURL**
Drawing title
SITE PLAN

**AUTHORITY
APPROVAL**
This drawing is protected by copyright.


Drawn By
FP
Project Number
18-0522
Checked By
PH
Drawing Number
DA-A-030 D
No Sheets
Rev

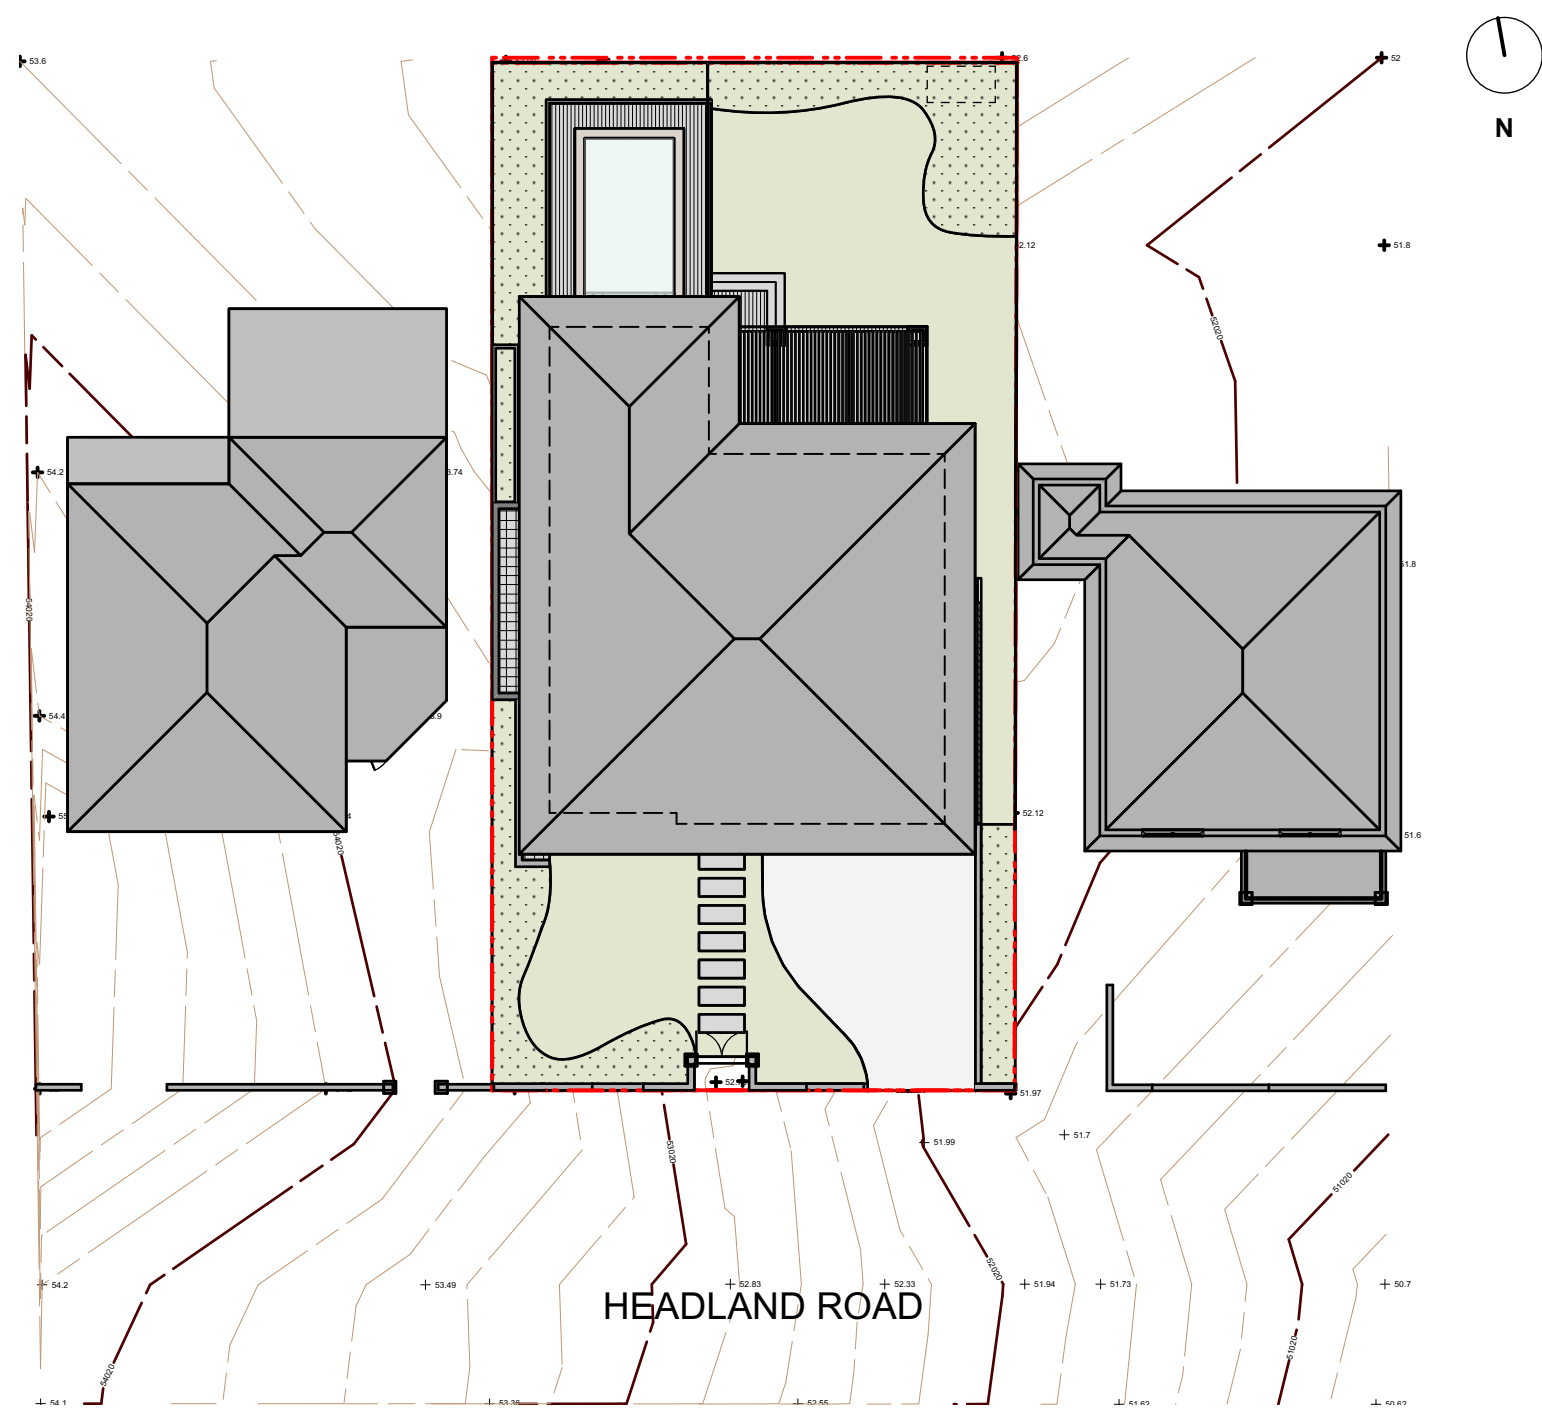


04 EXISTING SITE PLAN
scale 1:250

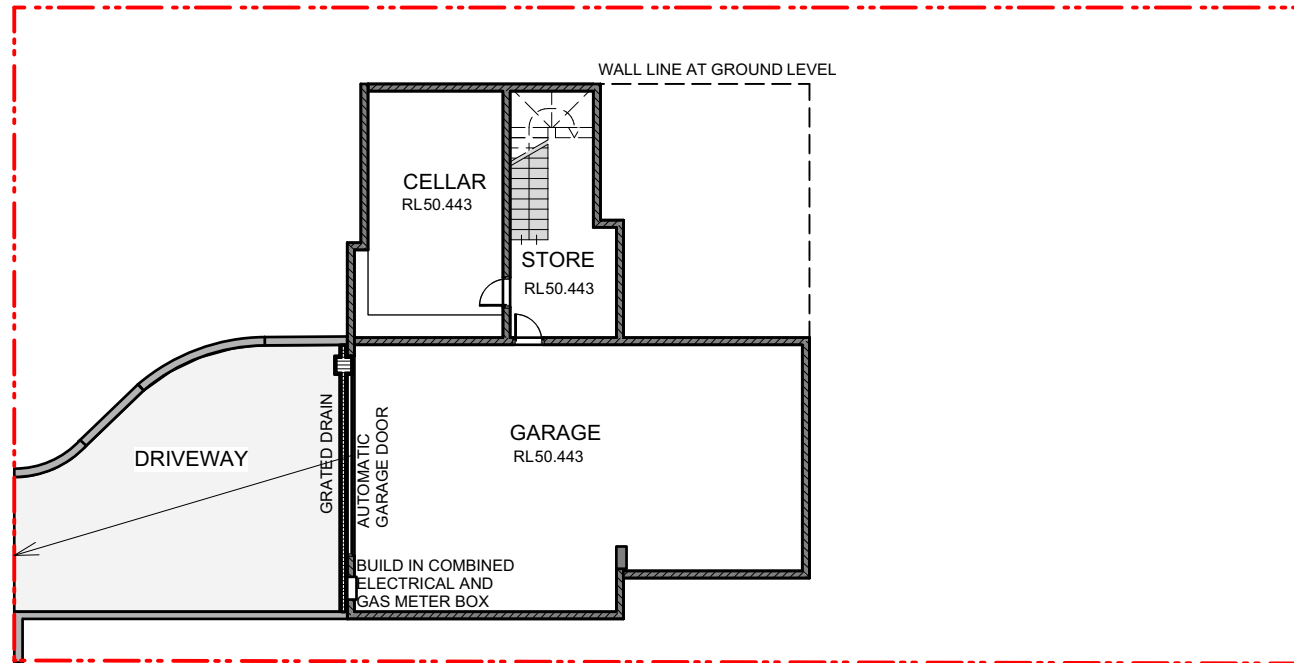


01 BASEMENT PLAN
scale 1:200

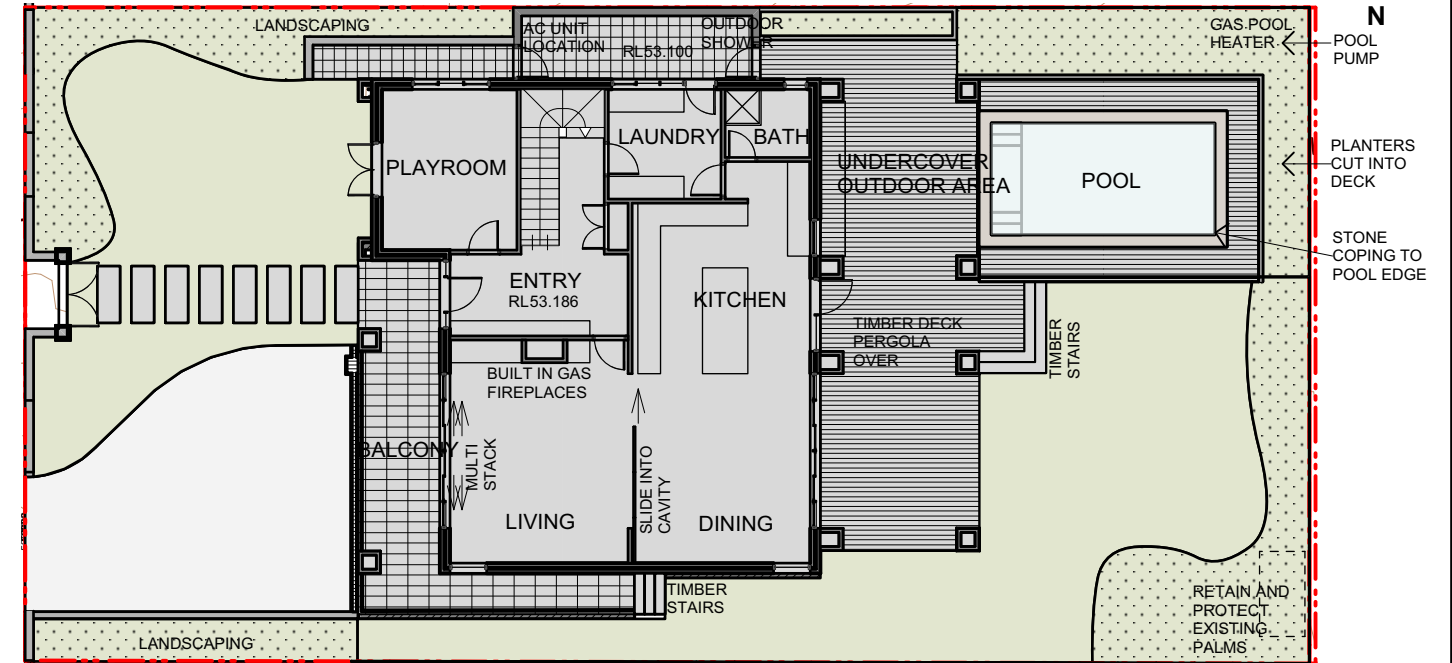

02 GROUND FLOOR PLAN
scale 1:200

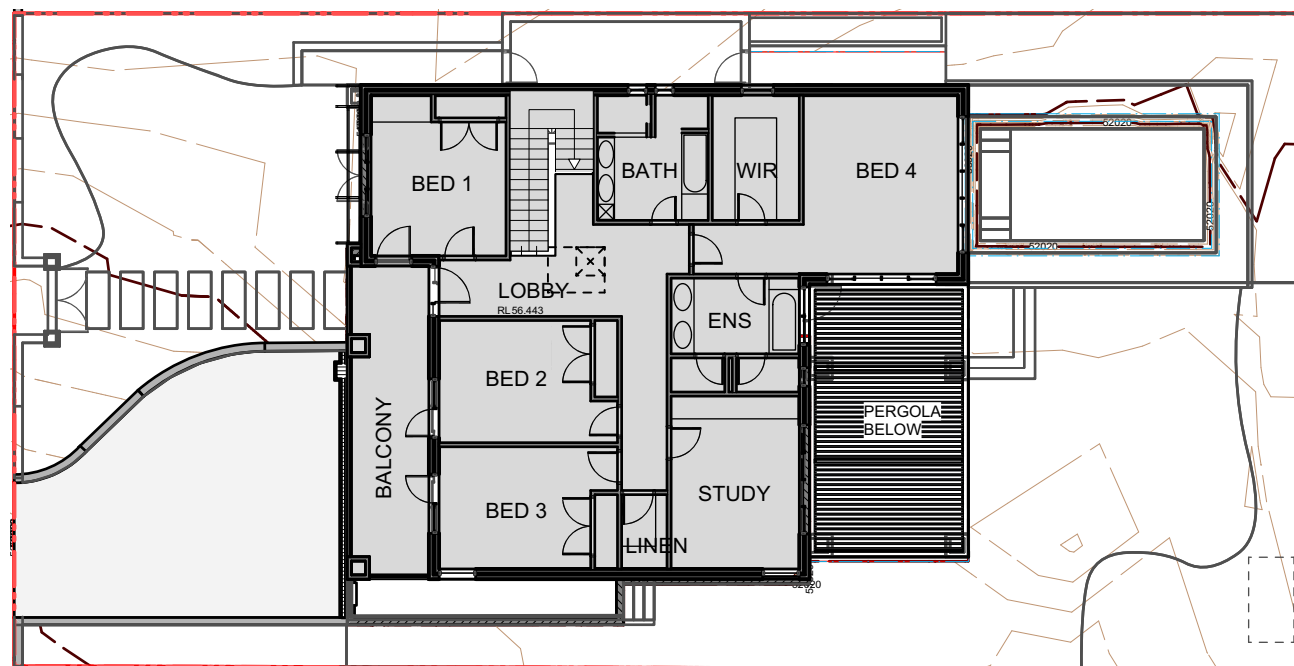

03 LEVEL 1 PLAN
scale 1:200

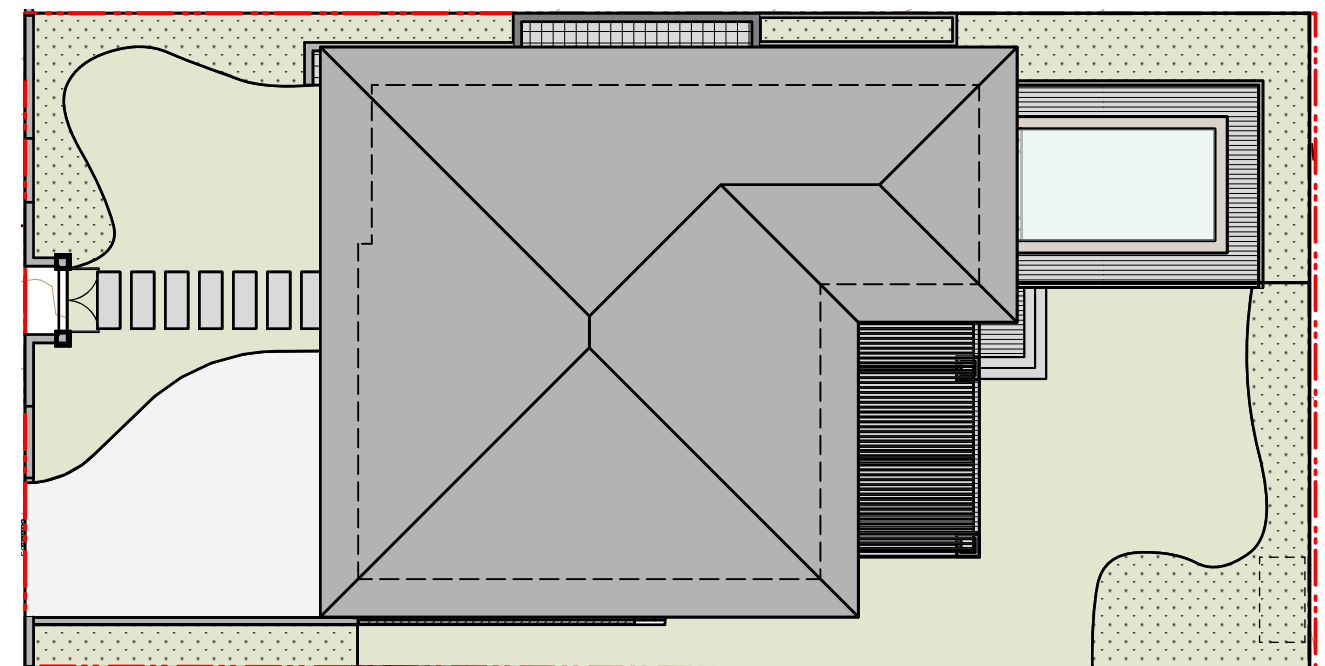

04 ROOF PLAN
scale 1:200

Scale at A3 1:200
0m 1m 2m 3m 4m 5m 6m 7m 8m 9m 10m

Figured dimensions shall take precedence over scale. Contractors must verify all dimensions on job before commencing any work or making shop drawings.

Client

quattro
architecture

www.qaarch.com.au

Sydney 61 2 9001 0190
Suite 125, Lifestyle Working
117 Old Pittwater Road Brookvale
NSW 2100

Registered Architect - 6854
Peter Hosking (Director)

Canberra 61 2 6239 4044
Unit 5, Kingston Warehouse
71 Latchford Street Kingston
ACT 2604

Registered Architect - 2384
Tim Zuber

Notes

Rev. No.	Date	Revision	Auth'd
A	11/9/19	FOR REVIEW	FP
B	23/9/19	FOR REVIEW	FP
C	30/10/19	FOR REVIEW	FP
D	29/1/20	BASIX MODIFICATIONS	FP

Project
**MINOR WORKS
14 HEADLAND ROAD,
NORTH CURL CURL**
Drawing title
EXISTING FLOOR PLANS

**AUTHORITY
APPROVAL**

This drawing is protected by copyright.

Drawn By
PH

Checked By
PH

Project Number
18-0522

No Sheets

Drawing Number
DA-A-050 D

Rev



01 GROUND FLOOR - PERSPECTIVE
scale 1:NTS

Figured dimensions shall take precedence over scale. Contractors must verify all dimensions on job before commencing any work or making shop drawings.

Client



Sydney 61 2 9001 0190
Suite 125, Lifestyle Working
117 Old Pittwater Road Brookvale
NSW 2100
Registered Architect - 6854
Peter Hosking (Director)
Canberra 61 2 6239 4044
Unit 5, Kingston Warehouse
71 Latchford Street Kingston
ACT 2604
Registered Architect - 2384
Tim Zuber

Notes

Rev. No.	Date	Revision	Auth'd
A	11/8/19	FOR REVIEW	FP
B	23/9/19	FOR REVIEW	FP
C	30/10/19	FOR REVIEW	FP

Project
MINOR WORKS
14 HEADLAND ROAD,
NORTH CURL CURL
Drawing title
PERSPECTIVE VIEW


AUTHORITY
APPROVAL

This drawing is protected by copyright.

Drawn By FP	Checked By PH	No Sheets
Project Number 18-0522	Drawing Number DA-A-101 C	Rev



01 SOUTH ELEVATION - STREET
scale 1:200

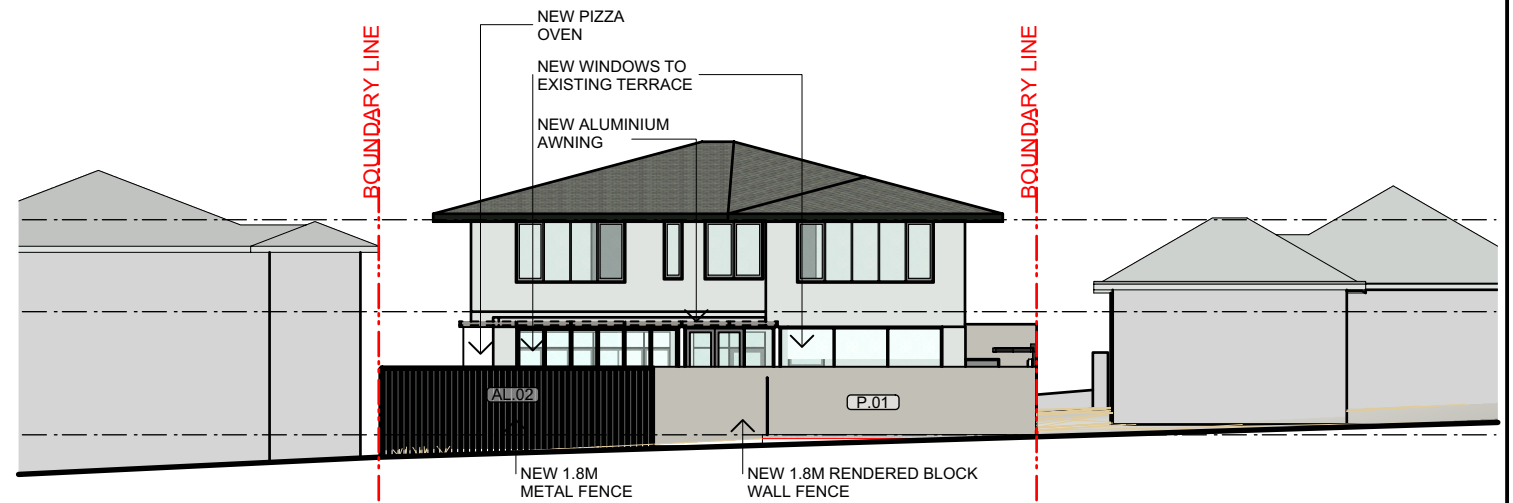

03 NORTH ELEVATION - GARDEN
scale 1:200



02 EAST ELEVATION
scale 1:200



04 WEST ELEVATION
scale 1:200

Scale at A3 1:100
0m 500 1m 2.5 4
Figured dimensions shall take precedence over scale. Contractors must verify all dimensions on job before commencing any work or making shop drawings.

Client

quattro
architecture
www.qaarch.com.au
Quattro Architecture
ACN 150 198 842

Sydney 61 2 8001 0190
Suite 125, Lifestyle Working
117 Old Pittwater Road Brookvale
NSW 2100
Registered Architect - 6854
Peter Hosking (Director)
Canberra 61 2 6239 4044
Unit 5, Kingston Warehouse
71 Latchford Street Kingston
ACT 2604
Registered Architect - 2384
Tim Zuber

Notes

Rev. No.	Date	Revision	Auth'd
A	11/8/19	FOR REVIEW	FP
B	23/9/19	FOR REVIEW	FP
C	30/10/19	FOR REVIEW	FP
D	19/11/19	FOR REVIEW	FP
E	29/1/20	BASIX MODIFICATIONS	FP


Project

MINOR WORKS
14 HEADLAND ROAD,
NORTH CURL CURL
Drawing title
PROPOSED ELEVATIONS


AUTHORITY
APPROVAL

This drawing is protected by copyright.

Drawn By
FP
Project Number
18-0522
Checked By
PH
Drawing Number
DA-A-200 E
No Sheets
Rev

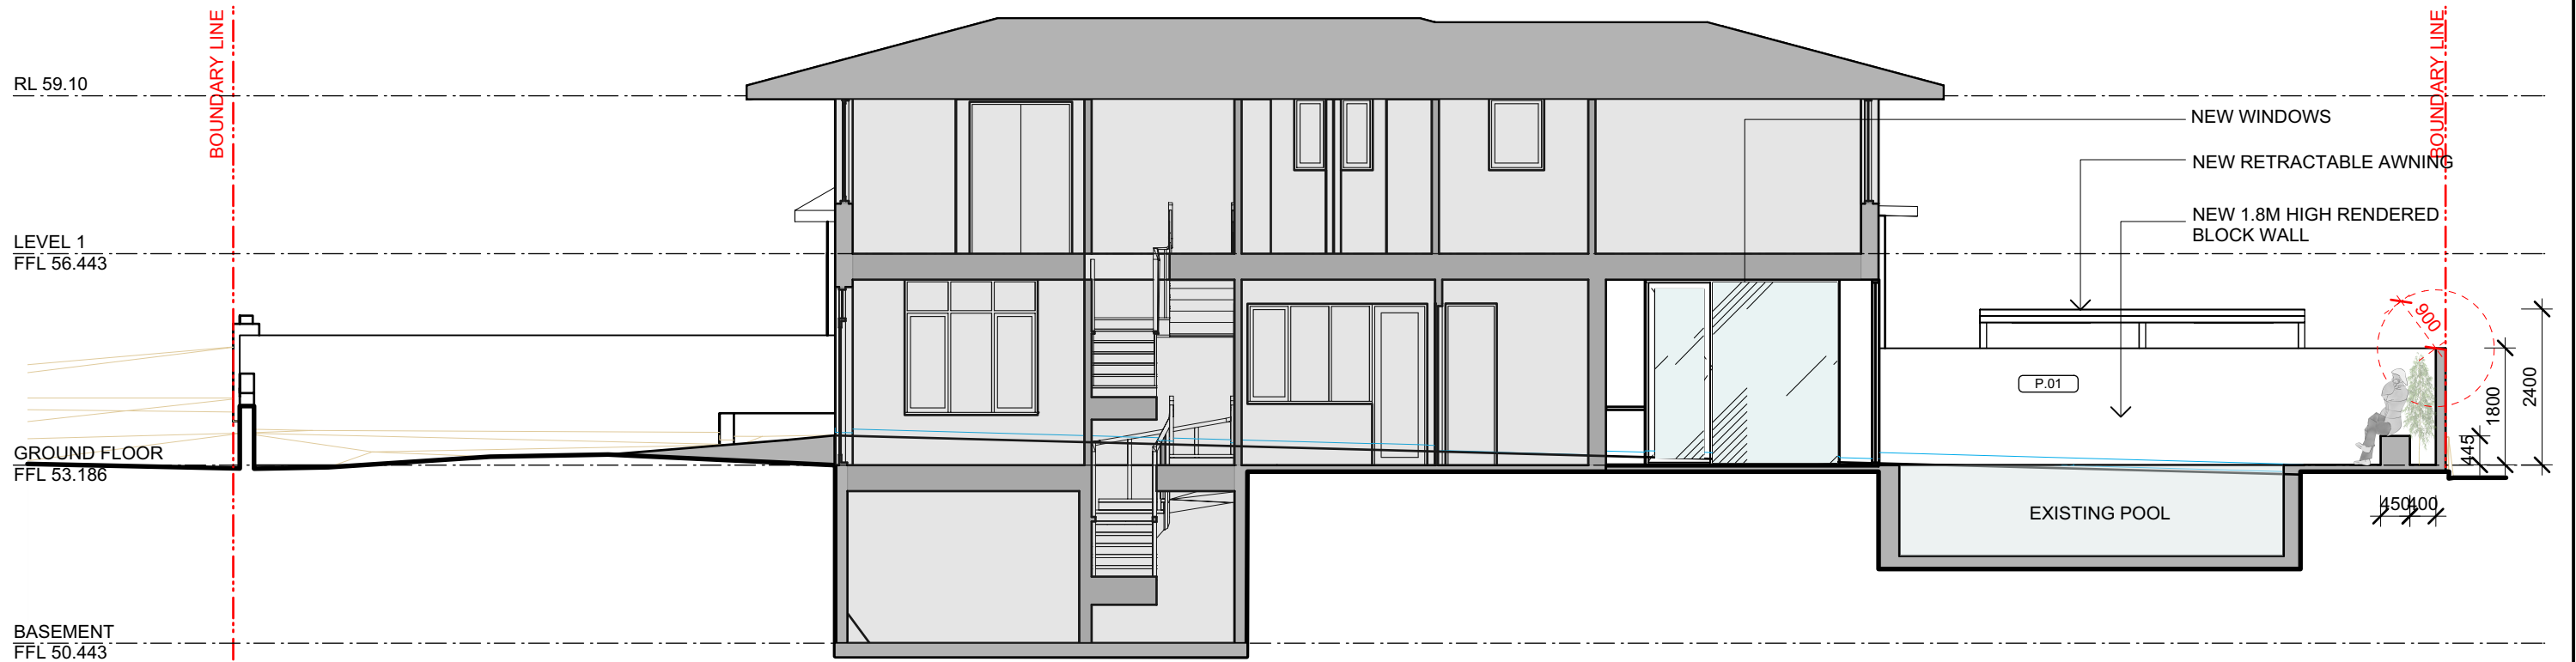

01 SECTION 1
scale 1:100

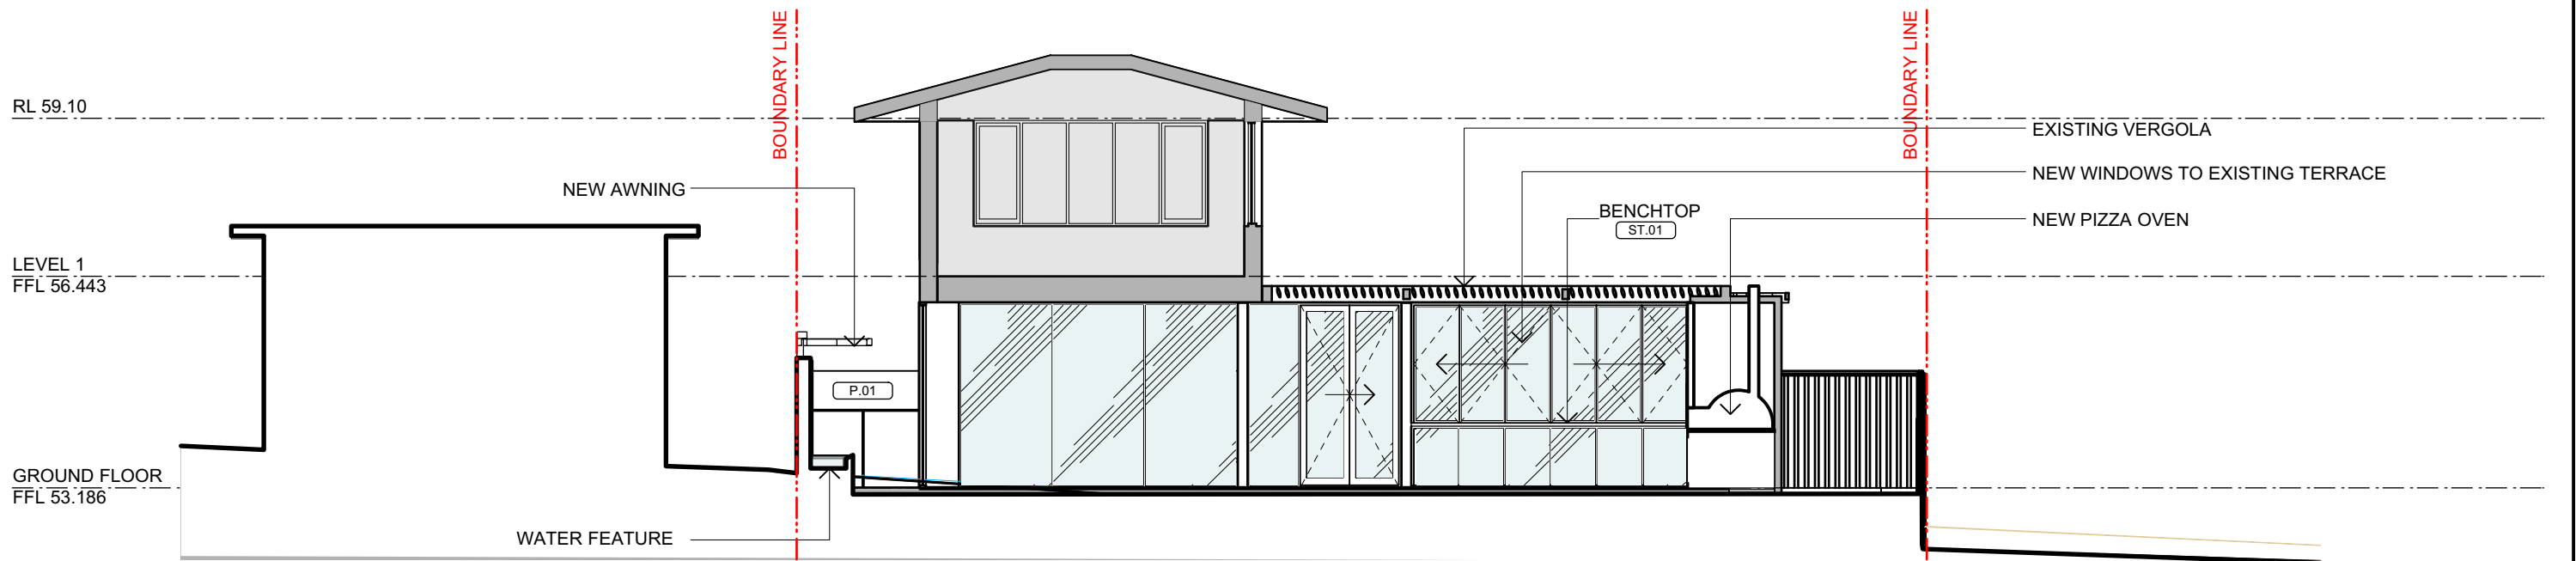

02 SECTION 2
scale 1:100

Scale at A3 1:100
0m 500 1m 2.5 4
Figured dimensions shall take precedence over scale. Contractors must verify all dimensions on job before commencing any work or making shop drawings.

Client

quattro
architecture
www.qaarch.com.au
Quattro Architecture
ACN 150 198 842

Sydney 61 2 9001 0190
Suite 125, Lifestyle Working
117 Old Pittwater Road Brookvale
NSW 2100
Registered Architect - 6854
Peter Hosking (Director)
Canberra 61 2 6239 4044
Unit 5, Kingston Warehouse
71 Latchford Street Kingston
ACT 2604
Registered Architect - 2384
Tim Zuber

Notes

Rev. No.	Date	Revision	Auth'd
A	11/9/19	FOR REVIEW	FP
B	23/9/19	FOR REVIEW	FP
C	30/10/19	FOR REVIEW	FP
D	19/11/19	FOR REVIEW	FP
E	29/1/20	BASIX MODIFICATIONS	FP


Project
MINOR WORKS
14 HEADLAND ROAD,
NORTH CURL CURL

Drawing title
PROPOSED SECTIONS 1 AND 2

AUTHORITY
APPROVAL

This drawing is protected by copyright.

Drawn By
FP
Project Number
18-0522
Checked By
PH
Drawing Number
DA-A-250 E
No Sheets
Rev

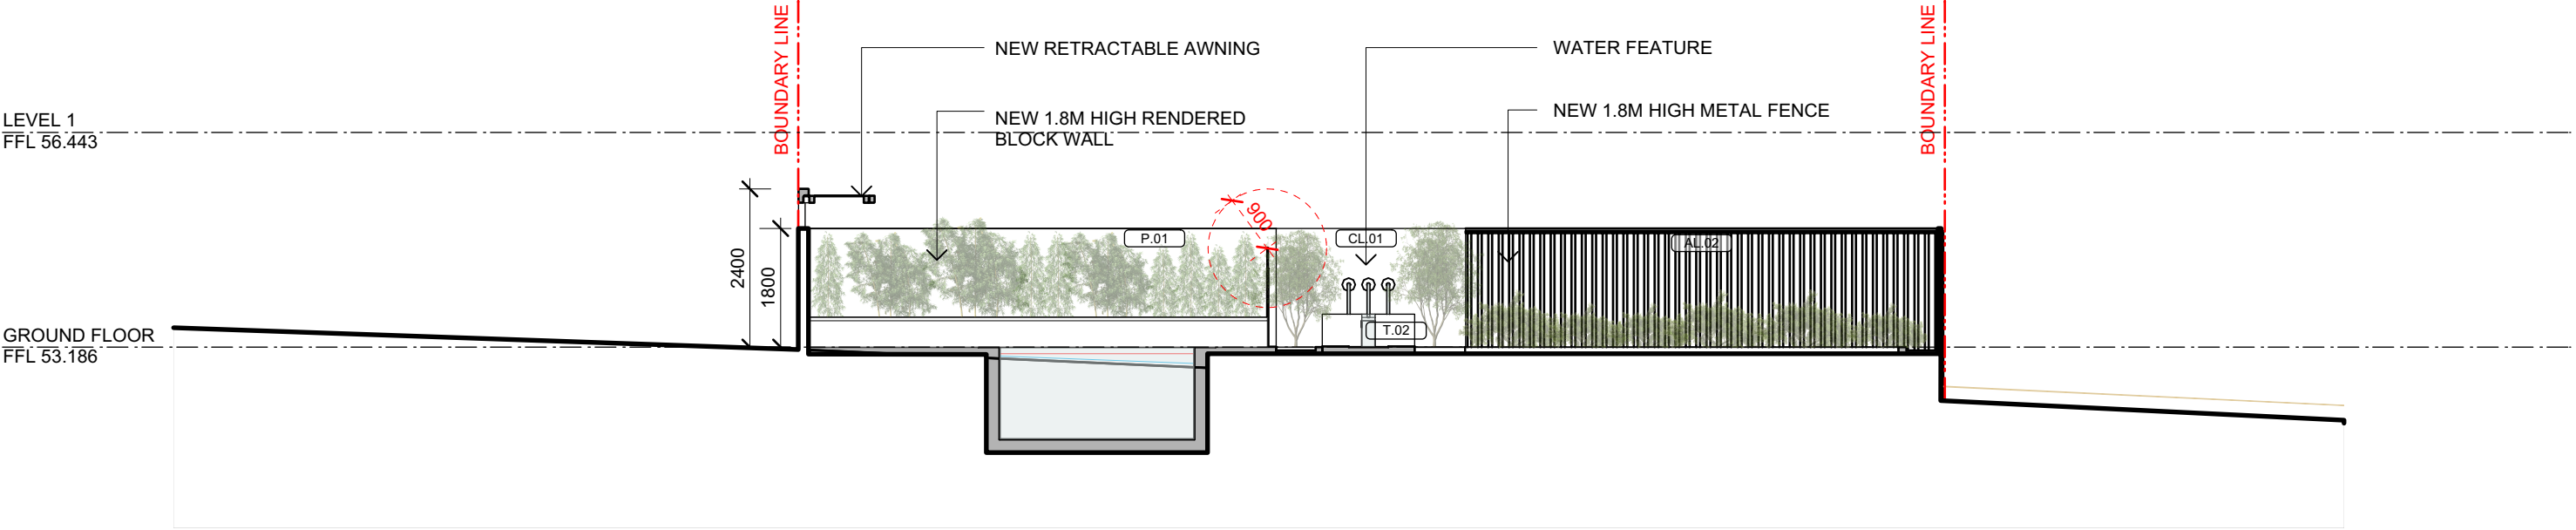


01 SECTION 3
scale 1:100

AL.01
ANODISED ALUMINIUM



AL.02
COLORBOND METAL

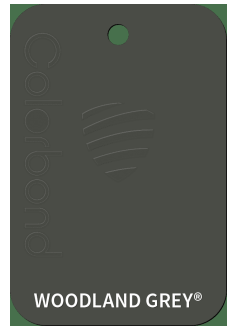

BAL.01
TOUGHENED SAFETY GLASS



P.01
PAINT FINISH



PC.01
POWDERCOATED BLACK




T.01
FLOOR TILE TERRACE AND POOL AREA
SURFACE GALLERY - DOGAL LIGHT GREY



T.02
WATER FEATURES - SURFACE GALLERY
FOREST GREY COBBLE SG239



CL.01
WATER FEATURE BACK WALL -
DARK VERTICAL STONE

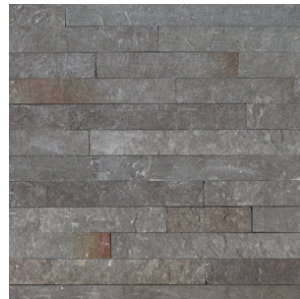

ST.01
PIZZA OVEN BENCH TOP - SURFACE
GALLERY ITALIAN TERRAZZO HONED SG22-47H



02 FINISHES
scale 1:100

Scale at A3 1:100
0m 500 1m 2.5 4

Figured dimensions shall take precedence over scale. Contractors must verify all dimensions on job before commencing any work or making shop drawings.

Client

quattro
architecture
www.qaarch.com.au
Quattro Architecture
ACN 150 198 842

Sydney 61 2 9001 0190
Suite 125, Lifestyle Working
117 Old Pittwater Road Brookvale
NSW 2100
Registered Architect - 6854
Peter Hosking (Director)
Canberra 61 2 6239 4044
Unit 5, Kingston Warehouse
71 Latchford Street Kingston
ACT 2604
Registered Architect - 2384
Tim Zuber

Notes


Rev. No.	Date	Revision	Auth'd
A	11/8/19	FOR REVIEW	FP
B	23/9/19	FOR REVIEW	FP
C	30/10/19	FOR REVIEW	FP
D	29/1/20	BASIX MODIFICATIONS	FP

Project
**MINOR WORKS
14 HEADLAND ROAD,
NORTH CURL CURL**
Drawing title
**PROPOSED SECTION 3 AND
FINISHES**

Drawn By
FP
Project Number
18-0522
Checked By
PH
Drawing Number
DA-A-251 D
No Sheets
Rev


**AUTHORITY
APPROVAL**

This drawing is protected by copyright.

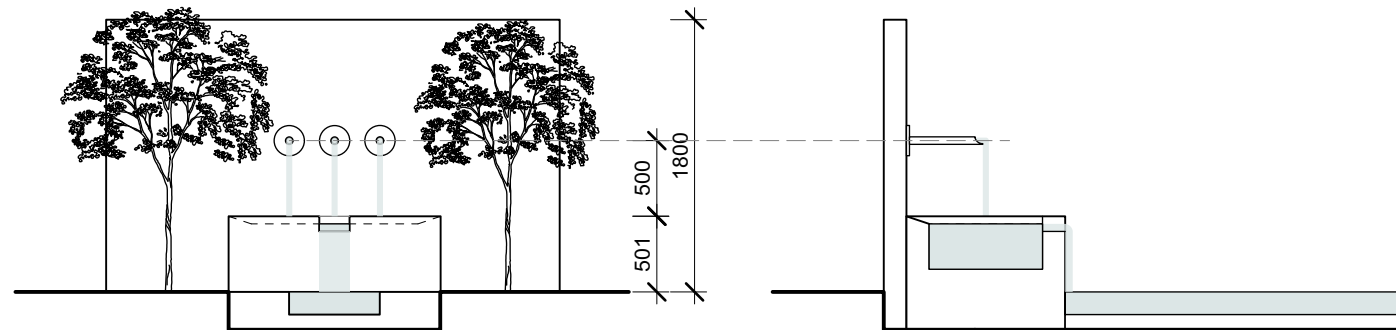

02 WATER FEATURE 1 - ELEVATION
scale 1:50

03 WATER FEATURE 1 - SECTION
scale 1:50

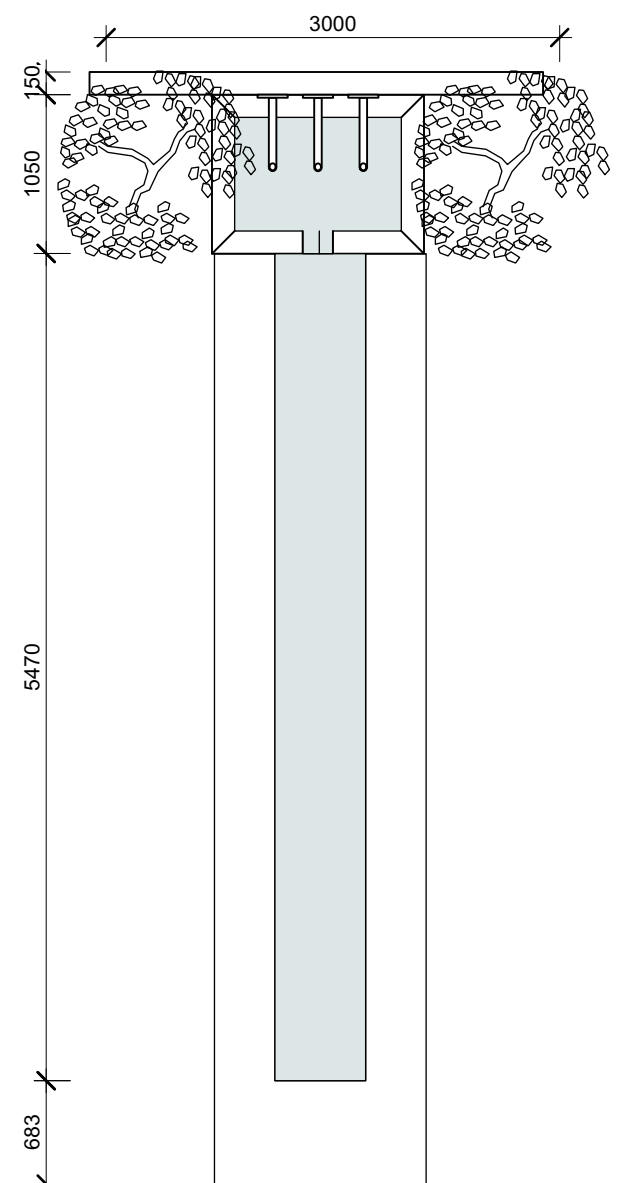

01 WATER FEATURE 1 - PLAN
scale 1:50

NEW WATER FEATURE IN TERRACE DOOR AXIS
STONE FINISH ON CONCRETE SLAB
BACK FEATURE WALL DARK VERTICAL STONE
POWDER COATED TAPS
SYMETRIC FEATURE TREES




04 WATER FEATURE 1 - RENDERS
scale 1:50



07 WATER FEATURE 2 - ELEVATION
scale 1:50

08 WATER FEATURE 2 - SECTION
scale 1:50

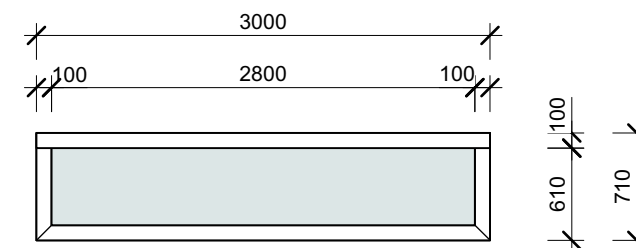

06 WATER FEATURE 2 - PLAN
scale 1:50

NEW WATER FEATURE IN TERRACE DINING TABLE AXIS
STONE FINISH ON CONCRETE SLAB
GREEN WALL
WATER FLOWS DOWN TO A POND



05 WATER FEATURE 2 - RENDERS
scale 1:NTS



Scale at A3 1:50
0mm 200 400 

Figured dimensions shall take precedence over scale. Contractors must verify all dimensions on job before commencing any work or making shop drawings.

Client

quattro
architecture
www.qaarch.com.au
Quattro Architecture
ACN 150 198 842

Sydney 61 2 9001 0190
Suite 125, Lifestyle Working
117 Old Pittwater Road Brookvale
NSW 2100
Registered Architect - 6854
Peter Hosking (Director)
Canberra 61 2 6239 4044
Unit 5, Kingston Warehouse
71 Lachlan Street Kingston
ACT 2604
Registered Architect - 2384
Tim Zuber


Notes

Rev. No.	Date	Revision	Auth'd
A	11/9/19	FOR REVIEW	FP
B	23/9/19	FOR REVIEW	FP
C	30/10/19	FOR REVIEW	FP
D	29/1/20	BASIX MODIFICATIONS	FP


Project
MINOR WORKS
14 HEADLAND ROAD,
NORTH CURL CURL
Drawing title
DETAIL - WATER FEATURES

AUTHORITY
APPROVAL
This drawing is protected by copyright.


Drawn By
FP
Project Number
18-0522
Checked By
PH
Drawing Number
DA-A-600 D
No Sheets
Rev

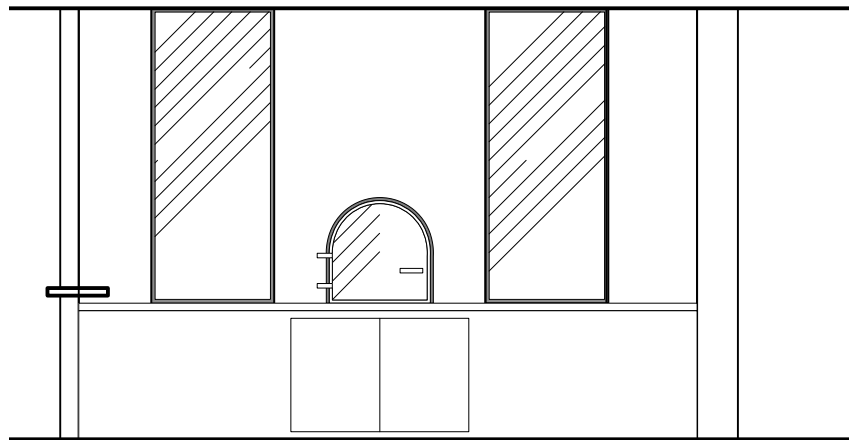

03 PIZZA OVEN - ELEVATION
scale 1:50

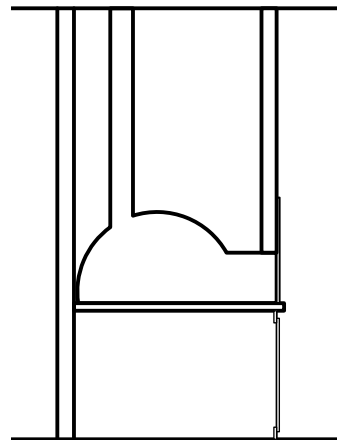

04 PIZZA OVEN - SECTION
scale 1:50

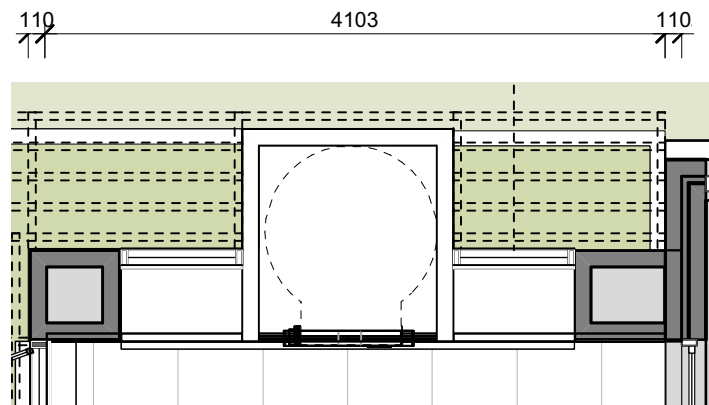

02 PIZZA OVEN - PLAN
scale 1:50

NEW EXTENSION TO FIT PIZZA OVEN AND WOOD STORAGE,
NEW ROOF AND SMOKE EXHAUST TO BE INSTALLED
TWO CUTS IN THE WALL FOR PIZZA OVEN DOOR
WOOD STORAGE CABITS



01 PIZZA OVEN - RENDERS
scale 1:50

Scale at A3 1:50
0mm 250 500 1m 2m
Figured dimensions shall take precedence over scale. Contractors must verify all dimensions on job before commencing any work or making shop drawings.

Client

quattro
architecture
www.qaarch.com.au
Quattro Architecture
ACN 150 198 842

Sydney 61 2 9001 0190
Suite 125, Lifestyle Working
117 Old Pittwater Road Brookvale
NSW 2100
Registered Architect - 6854
Peter Hosking (Director)
Canberra 61 2 6239 4044
Unit 5, Kingston Warehouse
71 Lachlan Street Kingston
ACT 2604
Registered Architect - 2384
Tim Zuber



05 VIEW FROM THE GARDEN
scale 1:NTS



06 VIEW OF THE POOL
scale 1:NTS

**AUTHORITY
APPROVAL**




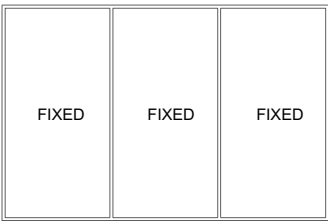

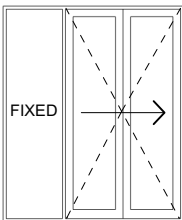

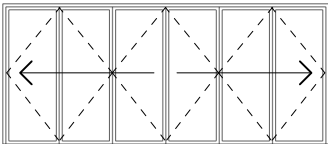






This drawing is protected by copyright.

Notes

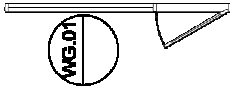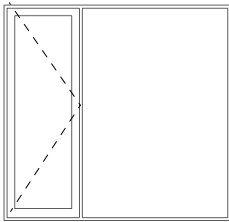Rev. No.	Date	Revision	Auth'd
A	11/8/19	FOR REVIEW	FP
B	23/9/19	FOR REVIEW	FP
C	30/10/19	FOR REVIEW	FP
D	29/1/20	BASIS MODIFICATIONS	FP

Project
**MINOR WORKS
14 HEADLAND ROAD,
NORTH CURL CURL**
Drawing title
**DETAIL - PIZZA OVEN AND
RENDERS**

Drawn By
Checked By
Project Number
Drawing Number
Rev
18-0522 DA-A-601 D

WINDOWS								
Plan	Image	ID	Type	Frame Height	Frame Width	Glazed Area	Level	Room
		WG.01	Hinged glazed door + Fixed glass	2850	2980	7.2	Ground Floor	Terrace
		WG.02	3 Fixed glass	2850	4300	11.47	Ground Floor	Terrace
		WG.03	Fixed glass + bi-fold glazed doors	2850	2368	4.87	Ground Floor	Terrace
		WG.04	2x three-fold glazed doors	1850	4297	6.47	Ground Floor	Terrace
		WG.05	6 Fixed glass	950	4297	3.49	Ground Floor	Terrace
		WG.06	Fixed glass	1950	800	1.35	Ground Floor	Terrace
		WG.07	Fixed glass	1950	800	1.35	Ground Floor	Terrace

Figured dimensions shall take precedence over scale. Contractors must verify all dimensions on job before commencing any work or making shop drawings.

Client



quattro
architecture
www.qarch.com.au
Quattro Architecture
ACN 150 198 842

Sydney 61 2 9001 0190
Suite 125, Lifestyle Working
117 Old Pittwater Road Brookvale
NSW 2100
Registered Architect - 6854
Peter Hosking (Director)
Canberra 61 2 6239 4044
Unit 5, Kingston Warehouse
71 Latchford Street Kingston
ACT 2604
Registered Architect - 2384
Tim Zuber

Notes

Rev. No.	Date	Revision	Auth'd
A	11/9/19	FOR REVIEW	FP
B	23/9/19	FOR REVIEW	FP
C	30/10/19	FOR REVIEW	FP
D	29/1/20	BASIX MODIFICATIONS	FP

Project

MINOR WORKS
14 HEADLAND ROAD,
NORTH CURL CURL

Drawing title

DOOR AND WINDOW SCHEDULE

Drawn By

FP

Project Number

18-0522

Checked By

PH

Drawing Number

DA-A-900 D

No Sheets

Rev

AUTHORITY
APPROVAL

This drawing is protected by copyright.