
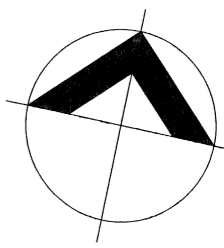


**LEGENDS**

- BOUNDARY LINE
- SUBJECT UNIT EXISTING WALLS
- SUBJECT SHOP UNIT

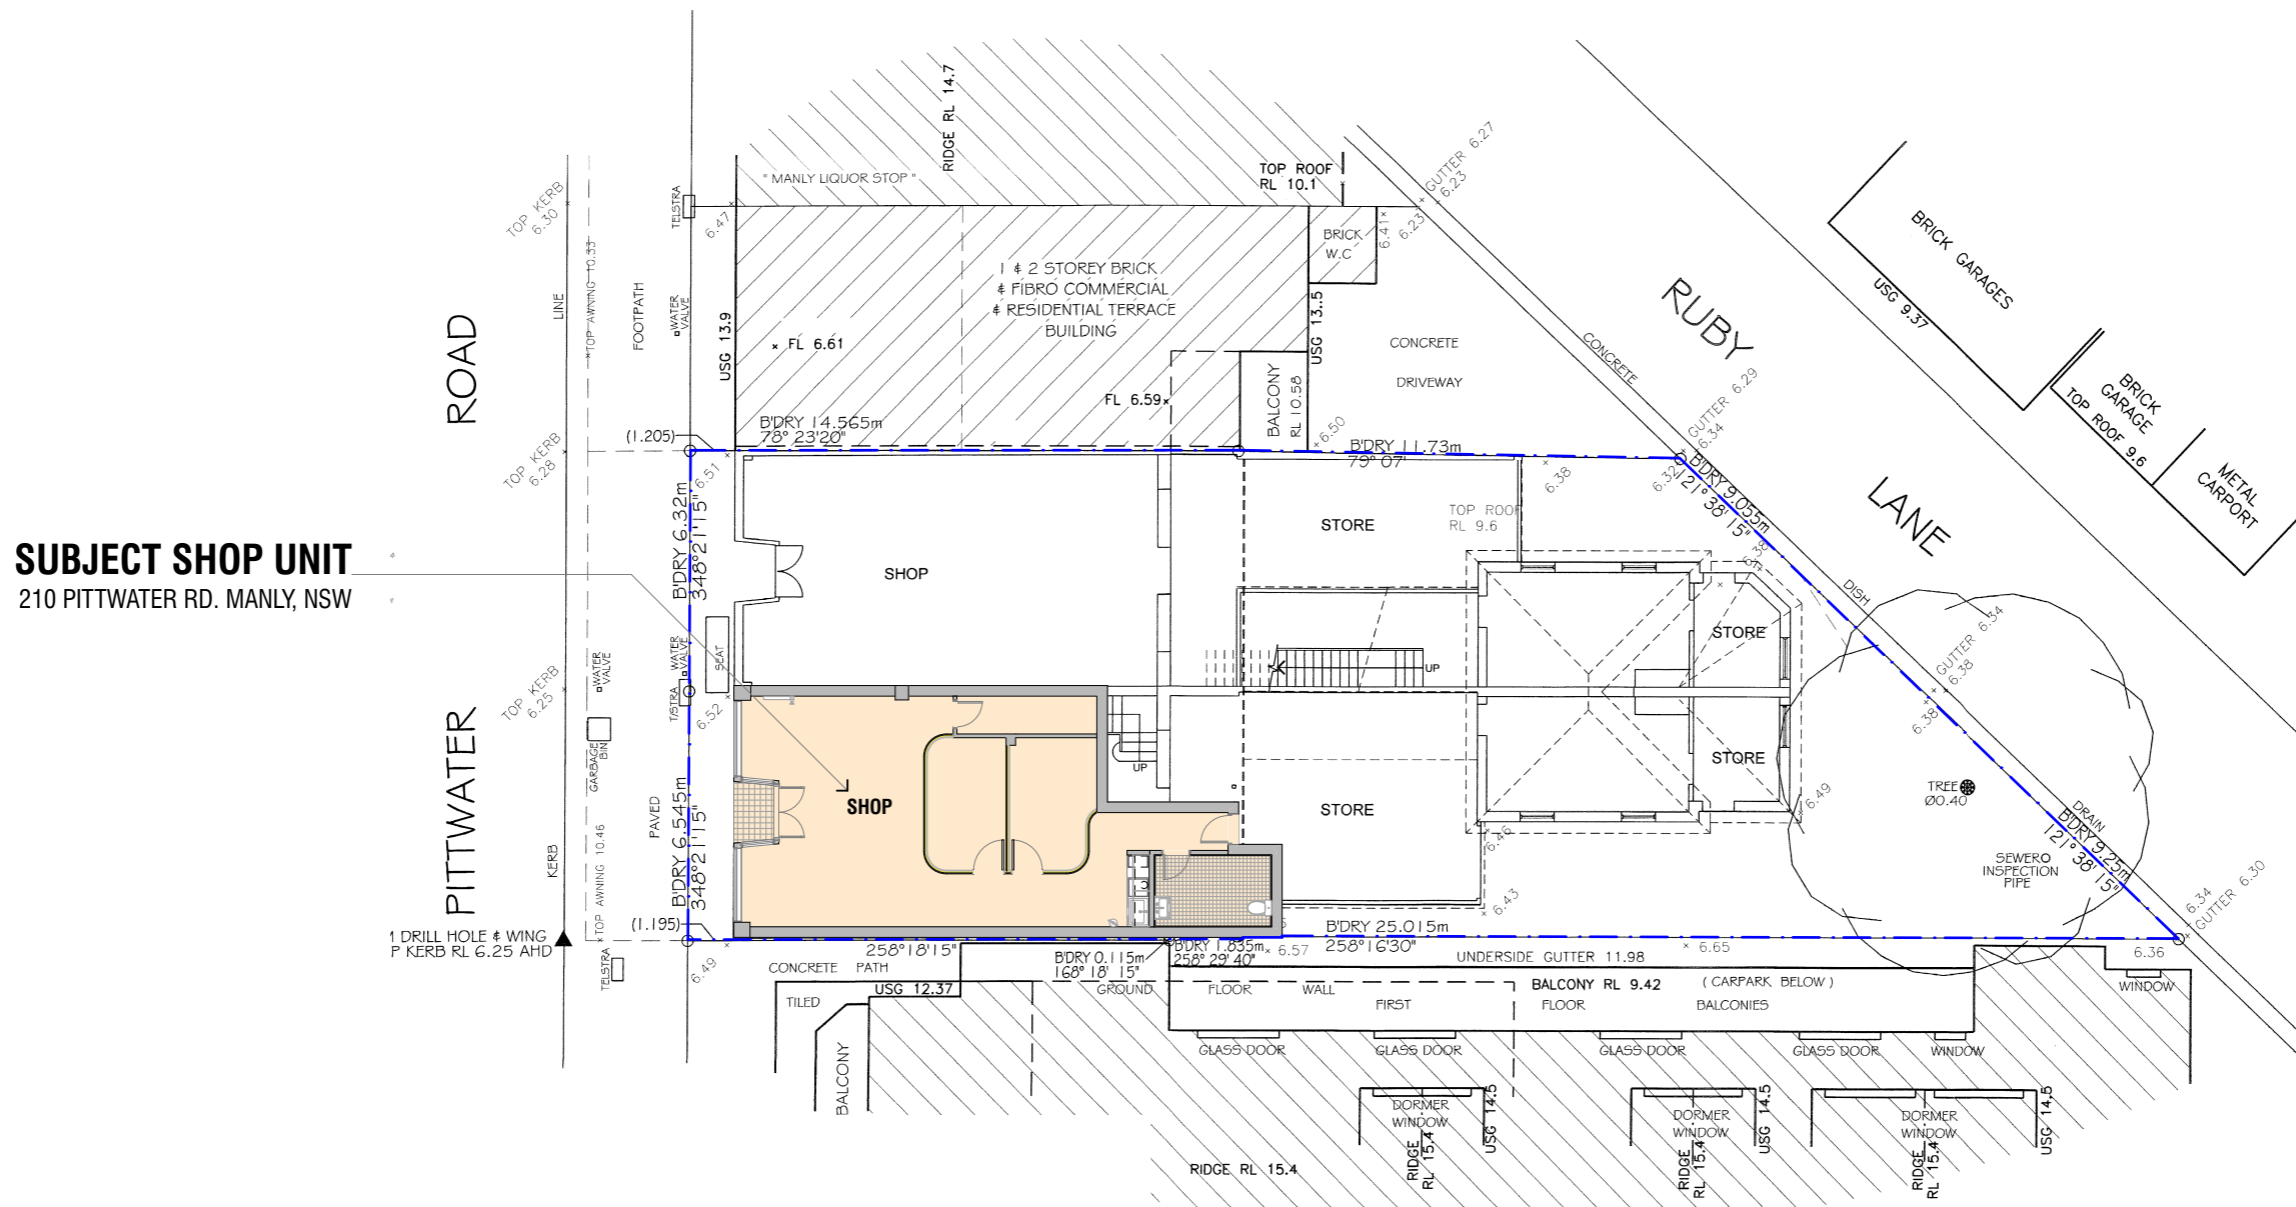

1

**SITE PLAN**  
1:200

SCOTT PEARSE 0487 770 025  
CONTACT@TIGHTKNITBUILDINGDESIGN.COM

REV	DESCRIPTION	DATE
A	DA APPLICATION	03.05.2024

ALL LEVELS TO AUSTRALIAN HEIGHT DATUM AND ALL WORK TO CONFORM WITH RELEVANT AUSTRALIAN STANDARDS & CODES. IT IS THE CONTRACTOR'S RESPONSIBILITY TO CONFIRM ALL MEASUREMENTS ON SITE PRIOR TO COMMENCEMENT OF WORK AND ALL DISCREPANCIES MUST BE REPORTED TO THE BUILDING DESIGNER. WRITTEN DIMENSIONS TO BE TAKEN ONLY FROM DRAWINGS AND SHOULD NOT BE SCALED.

PROJECT	<b>PITTWATER</b>
ADDRESS	<b>210 Pittwater Rd. Manly NSW 2095</b>

CLIENT	<b>LUCY BROWNHILL</b>
DRAWING NAME	<b>SITE PLAN</b>

DATE	03.05.2024
SCALE	1:200 @ A3
DRAWN BY / CHECKED BY	AS / AC

SHEET NUMBER	<b>DA.01</b>
REVISION	<b>A</b>