

GENERAL NOTES

. All dimensions are to be confirmed on site by the builder/subcontractor, any incongruencies must be reported to the Designer before commencement of any work.

. No Survey has been made on the boundaries, all bearings, distances and areas have been taken from the contour survey plan. A Survey must be carried out to confirm the exact boundary locations.

. No construction work shall commence until a site survey confirming the site boundaries has been completed. The contractor is to ensure that the boundary setbacks are confirmed and used, the boundary setbacks take precedence over all other dimensions. The Survey work must be performed by a registered Surveyor.

. In the event of encountering any discrepancies on these drawings, specification or subsequent instructions issued, the Builder/Subcontractor shall contact the designer before proceeding further with any work.

. All construction, control joints and expansion joints in the wall, floors, other locations shall be in strict accordance with the Structural Engineering details. No joints or breaks other than specified, are allowed without written permission from the Engineer.

. Measurements for the fabrication of secondary components such as, windows, doors, internal frames, structural steel components and the like, are not to be taken from these documents. Measurements must be taken on site to suit the work as constructed.

. All structural components shall be in strict accordance to details and specifications as prepared by a structural engineer.

. All existing structures need to be examined for structural adequacy, and it is the Contractor's responsibility to ensure that a certificate of structural adequacy is available prior to the start of any work.

drawn	date	issue	description
LS	05/08/24	A	ISSUE FOR DA
LS	30/08/24	B	ISSUE FOR DA
LS	06/09/24	C	ISSUE FOR DA
LS	27/09/24	D	ISSUE FOR DA
LS	07/11/24	E	ISSUE FOR DA
LS	10/01/25	F	ISSUE FOR DA
LS	05/03/25	G	ISSUE FOR RFI
LS	18/03/25	H	ISSUE FOR RFI
LS	18/03/25	I	ISSUE FOR RFI

project

PROPOSED CONSTRUCTION OF A GRANNY FLAT AT 4 WOLLOMBI ROAD BILGOLA PLATEAU NSW 2107 LOT 217 DP16902

client

WADE ORTH

true north

drawing


SITE AND ROOF PLAN

project no	date	sheet no.	scale @ A3	issue	checked
24-47	05/08/24	A 3	1 : 200	I	?

ACCREDITED BUILDING DESIGNER

6/7 Parkes Street,
Parramatta NSW 2150
www.rkdesigns.com.au
admin@rkdesigns.com.au
02 9633 4797
abn. 68 659 200 389
spaces designed for life

RK
DESIGNS

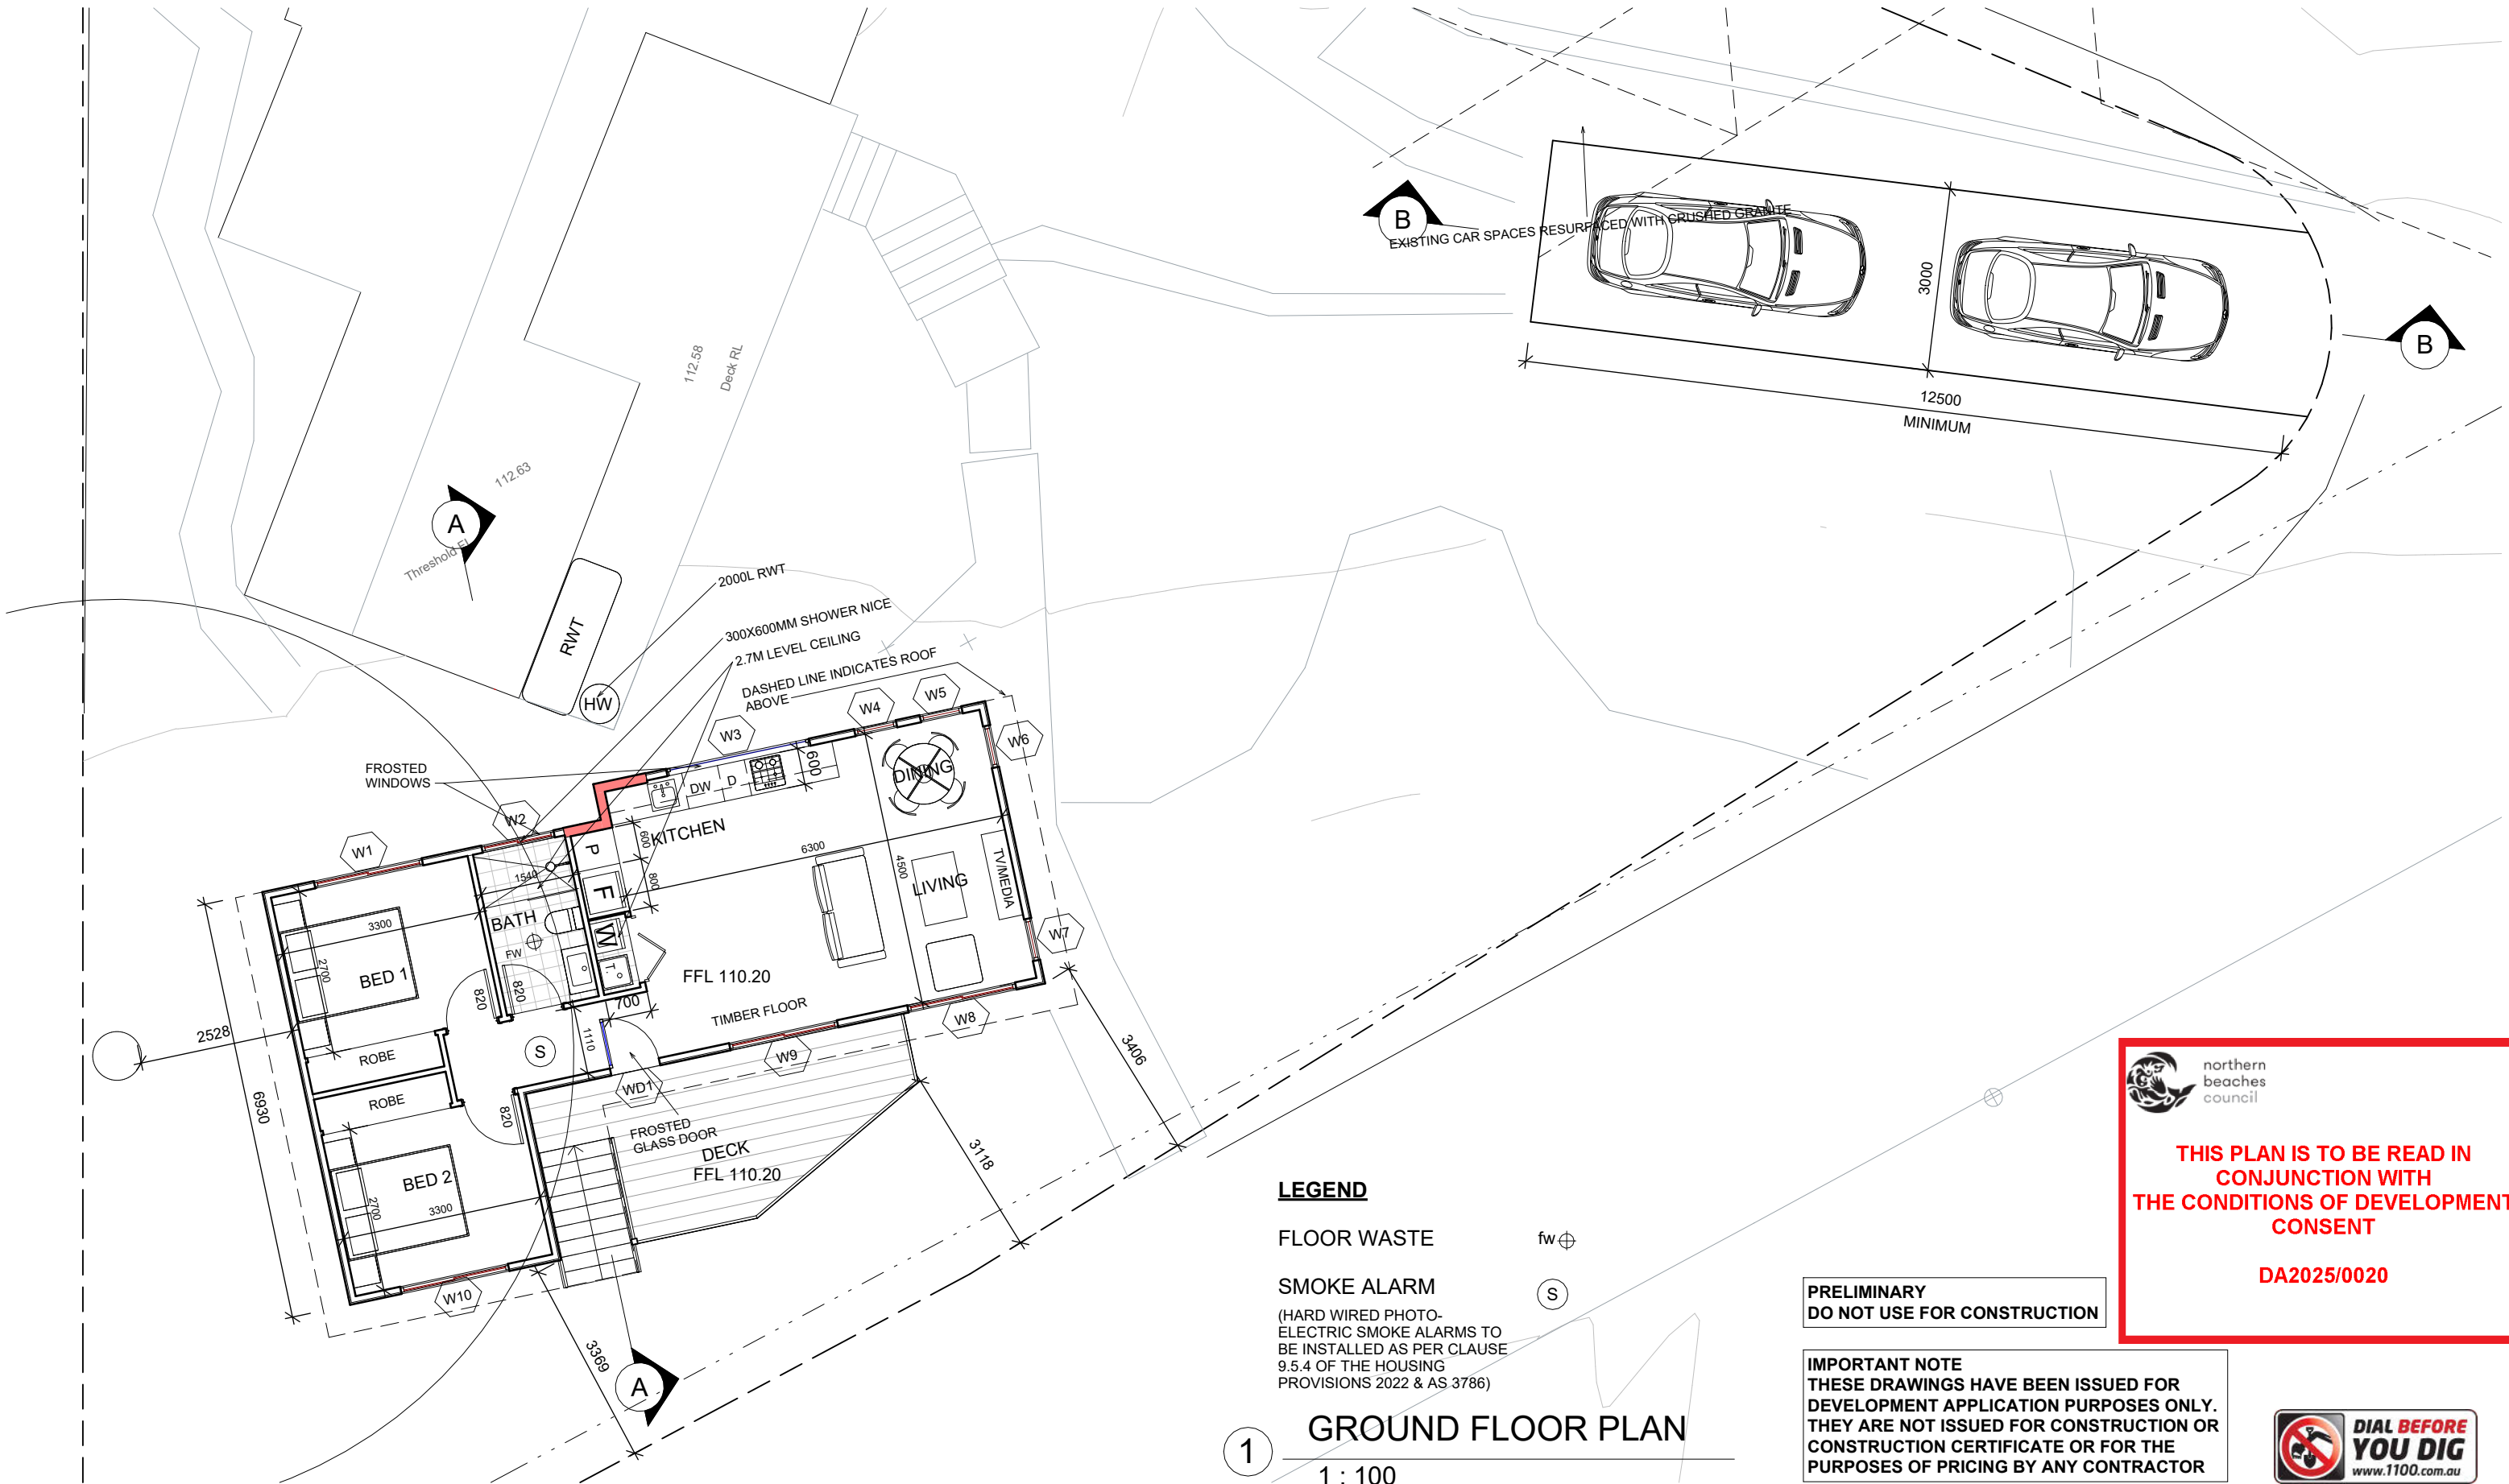

GENERAL NOTES

. All dimensions are to be confirmed on site by the builder/subcontractor, any incongruencies must be reported to the Designer before commencement of any work.

. No Survey has been made on the boundaries, all bearings, distances and areas have been taken from the contour survey plan. A Survey must be carried out to confirm the exact boundary locations.

. No construction work shall commence until a site survey confirming the site boundaries has been completed. The contractor is to ensure that the boundary setbacks are confirmed and used, the boundary setbacks take precedence over all other dimensions. The Survey work must be performed by a registered Surveyor.

. In the event of encountering any discrepancies on these drawings, specification or subsequent instructions issued, the Builder/Subcontractor shall contact the designer before proceeding further with any work.

. All construction, control joints and expansion joints in the wall, floors, other locations shall be in strict accordance with the Structural Engineering details. No joints or breaks other than specified, are allowed without written permission from the Engineer.

. Measurements for the fabrication of secondary components such as, windows, doors, internal frames, structural steel components and the like, are not to be taken from these documents. Measurements must be taken on site to suit the work as constructed.

. All structural components shall be in strict accordance to details and specifications as prepared by a structural engineer.

. All existing structures need to be examined for structural adequacy, and it is the Contractor's responsibility to ensure that a certificate of structural adequacy is available prior to the start of any work.

drawn	date	issue	description
LS	05/08/24	A	ISSUE FOR DA
LS	30/08/24	B	ISSUE FOR DA
LS	06/09/24	C	ISSUE FOR DA
LS	27/09/24	D	ISSUE FOR DA
LS	07/11/24	E	ISSUE FOR DA
LS	10/01/25	F	ISSUE FOR DA
LS	05/03/25	G	ISSUE FOR RFI
LS	18/03/25	H	ISSUE FOR RFI
LS	18/03/25	I	ISSUE FOR RFI

project

PROPOSED CONSTRUCTION OF A GRANNY FLAT AT 4 WOLLOMBI ROAD BILGOLA PLATEAU NSW 2107 LOT 217 DP16902

client

WADE ORTH

true north


drawing

GROUND FLOOR PLAN


project no	date	sheet no.	scale @ A3	issue	checked
24-47	05/08/24	A 4	1 : 100	I	?

6/7 Parkes Street, Parramatta NSW 2150
www.rkdesigns.com.au
admin@rkdesigns.com.au
02 9633 4797
abn. 66 659 200 389
spaces designed for life


RK DESIGNS

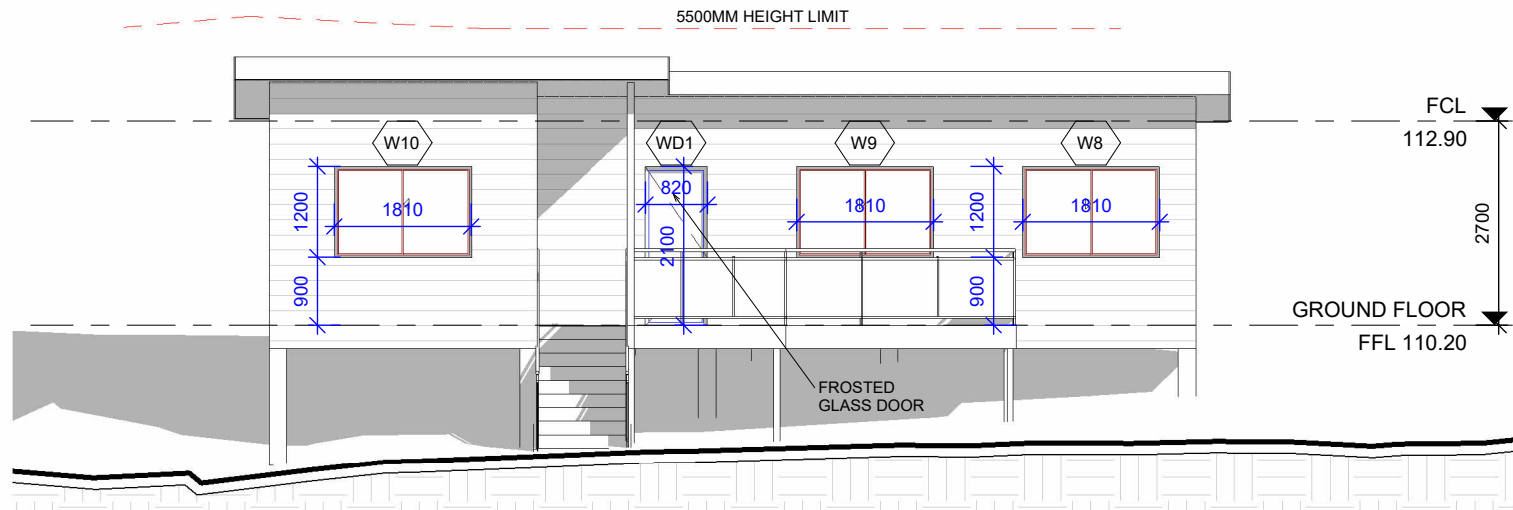

1 EAST ELEVATION
1 : 100

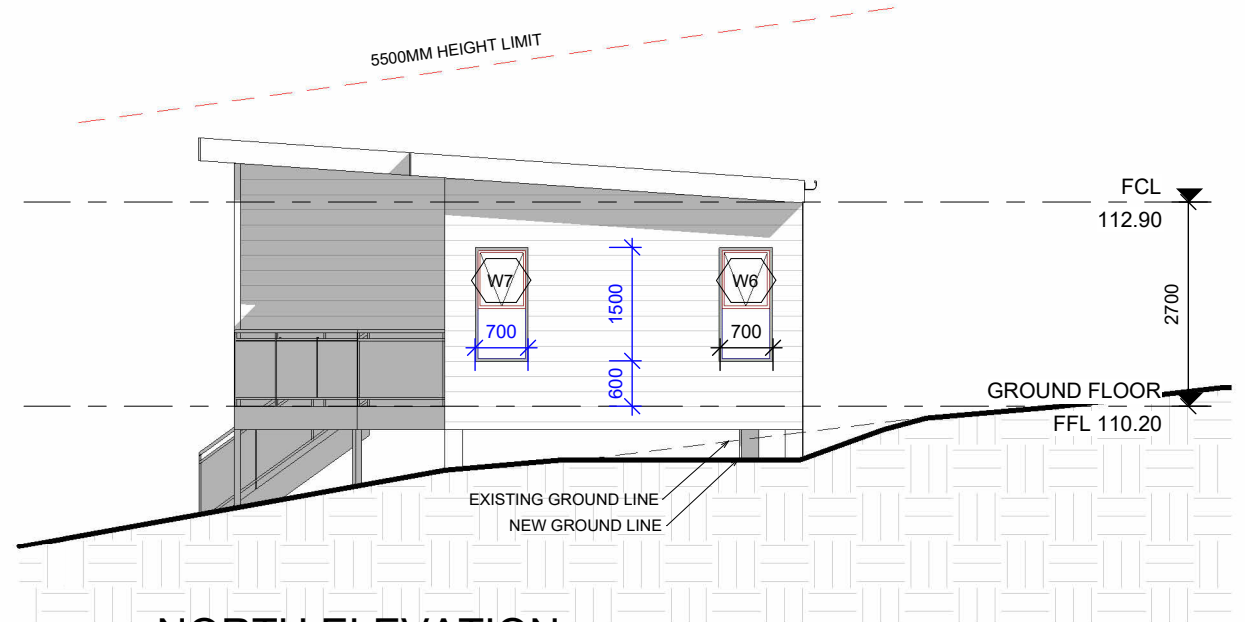

2 NORTH ELEVATION
1 : 100

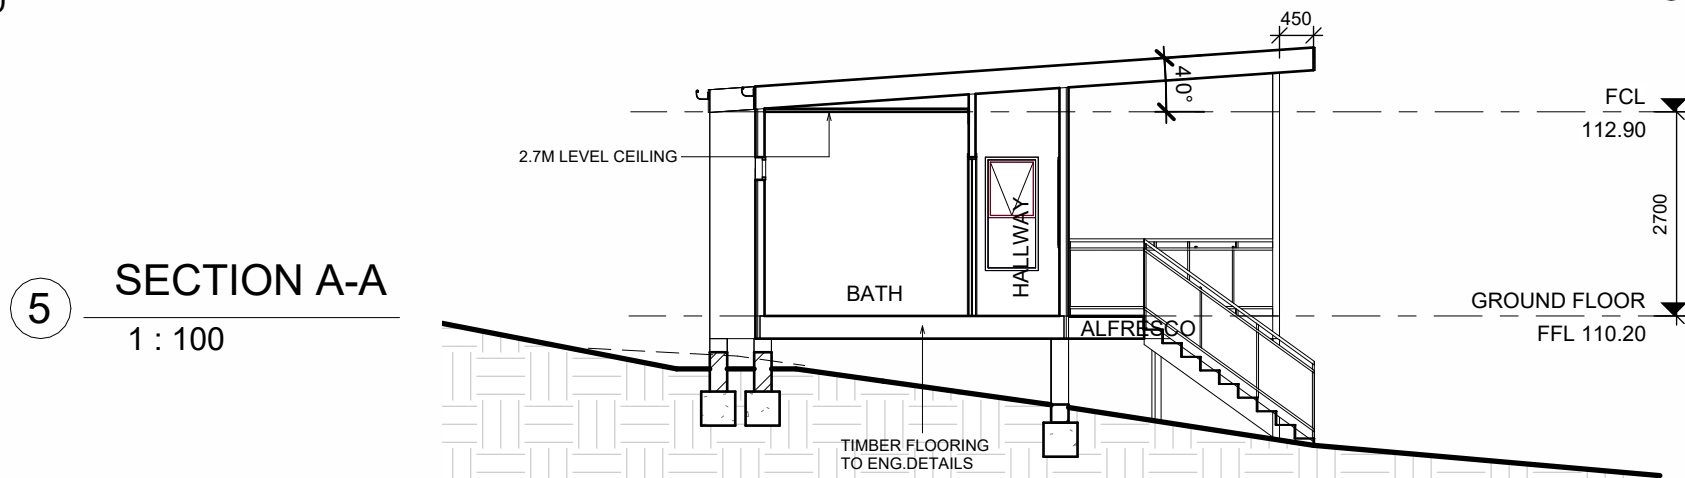


5 SECTION A-A
1 : 100

 northern beaches council


THIS PLAN IS TO BE READ IN CONJUNCTION WITH THE CONDITIONS OF DEVELOPMENT CONSENT

DA2025/0020

IMPORTANT NOTE
THESE DRAWINGS HAVE BEEN ISSUED FOR DEVELOPMENT APPLICATION PURPOSES ONLY. THEY ARE NOT ISSUED FOR CONSTRUCTION OR CONSTRUCTION CERTIFICATE OR FOR THE PURPOSES OF PRICING BY ANY CONTRACTOR

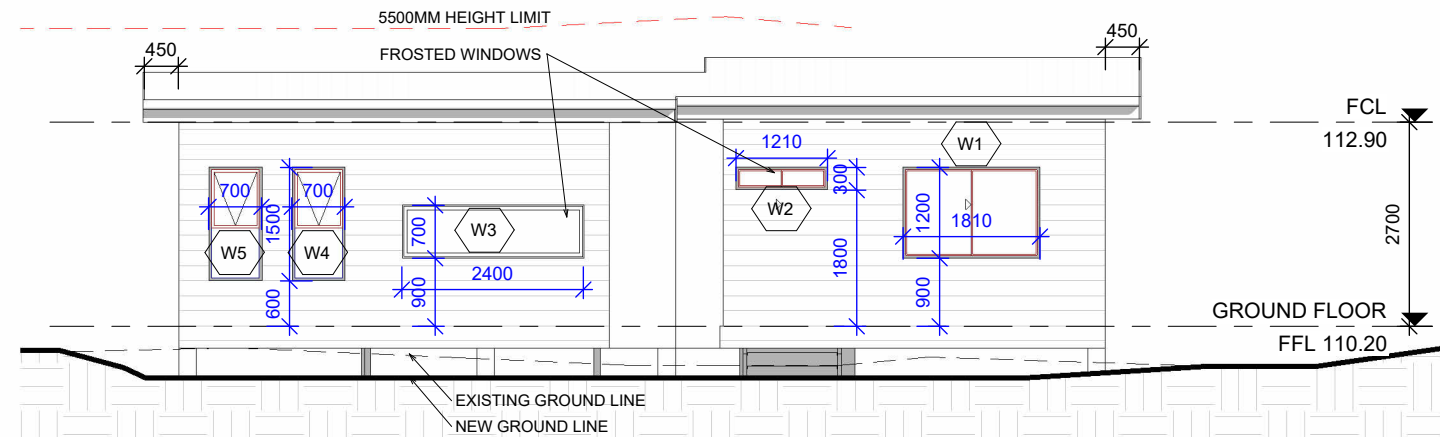

3 WEST ELEVATION
1 : 100

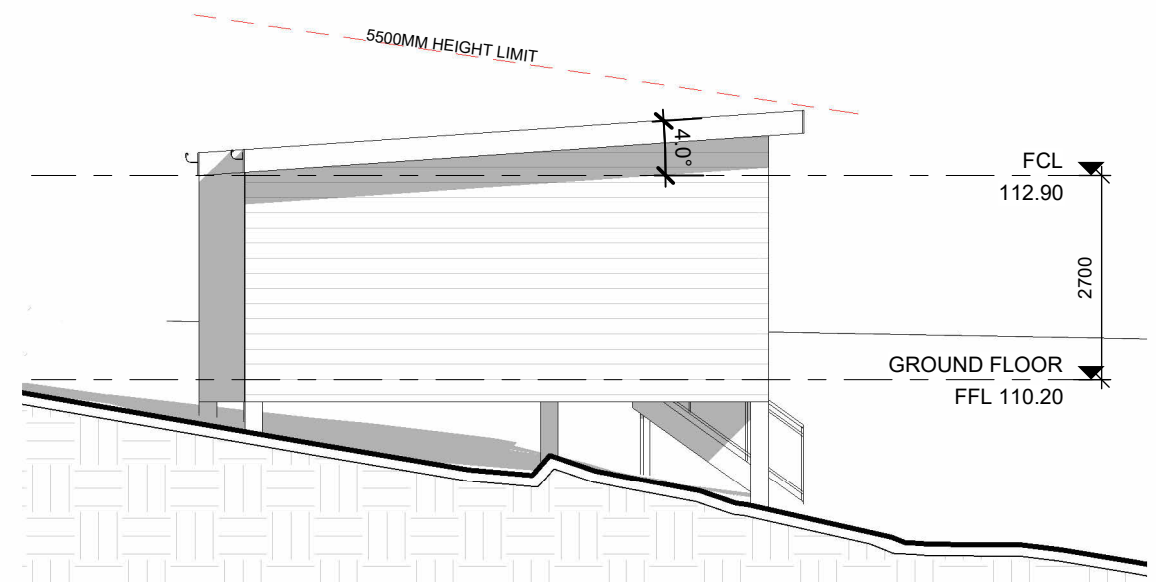

4 SOUTH ELEVATION
1 : 100

GENERAL NOTES

- . All dimensions are to be confirmed on site by the builder/subcontractor, any incongruencies must be reported to the Designer before commencement of any work.
- . No Survey has been made on the boundaries, all bearings, distances and areas have been taken from the contour survey plan. A Survey must be carried out to confirm the exact boundary locations.
- . No construction work shall commence until a site survey confirming the site boundaries has been completed. The contractor is to ensure that the boundary setbacks are confirmed and used, the boundary setbacks take precedence over all other dimensions. The Survey work must be performed by a registered Surveyor.
- . In the event of encountering any discrepancies on these drawings, specification or subsequent instructions issued, the Builder/Subcontractor shall contact the designer before proceeding further with any work.
- . All construction, control joints and expansion joints in the wall, floors, other locations shall be in strict accordance with the Structural Engineering details. No joints or breaks other than specified, are allowed without written permission from the Engineer.
- . Measurements for the fabrication of secondary components such as, windows, doors, internal frames, structural steel components and the like, are not to be taken from these documents. Measurements must be taken on site to suit the work as constructed.
- . All structural components shall be in strict accordance to details and specifications as prepared by a structural engineer.
- . All existing structures need to be examined for structural adequacy, and it is the Contractor's responsibility to ensure that a certificate of structural adequacy is available prior to the start of any work.

drawn	date	issue	description
LS	05/08/24	A	ISSUE FOR DA
LS	30/08/24	B	ISSUE FOR DA
LS	06/09/24	C	ISSUE FOR DA
LS	27/09/24	D	ISSUE FOR DA
LS	07/11/24	E	ISSUE FOR DA
LS	10/01/25	F	ISSUE FOR DA
LS	05/03/25	G	ISSUE FOR RFI
LS	18/03/25	H	ISSUE FOR RFI
LS	18/03/25	I	ISSUE FOR RFI

project
PROPOSED CONSTRUCTION OF A GRANNY FLAT AT 4 WOLLOMBI ROAD BILGOLA PLATEAU NSW 2107 LOT 217 DP16902

client
WADE ORTH

 **Bungalow Homes**

project no	date	sheet no.	scale @ A3	issue	checked
24-47	05/08/24	A 5	1 : 100	I	?

 **ACCREDITED BUILDING DESIGNER**

6/7 Parkes Street,
Parramatta NSW 2150
www.rkdesigns.com.au
admin@rkdesigns.com.au
02 9633 4797
abn. 68 659 200 389
spaces designed for life


RK
DESIGNS



northern
beaches
council

THIS PLAN IS TO BE READ IN
CONJUNCTION WITH
THE CONDITIONS OF DEVELOPMENT
CONSENT

DA2025/0020

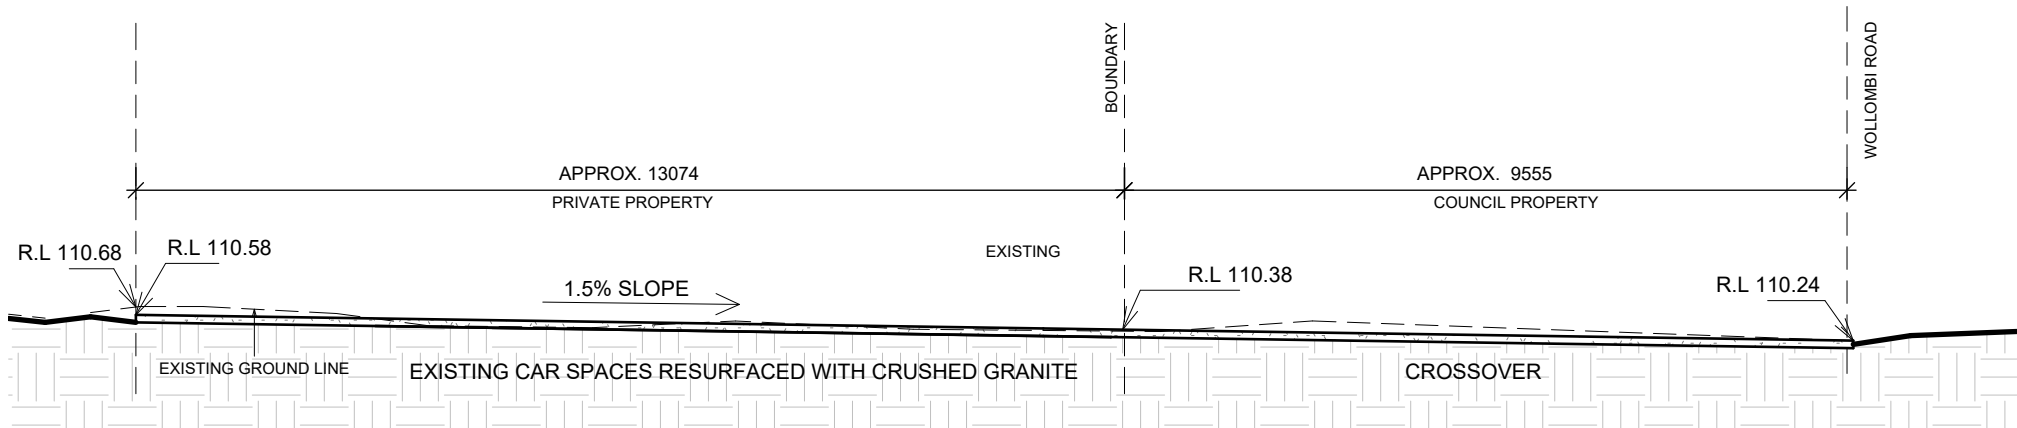

1

SECTION B-B

1 : 100

GENERAL NOTES

. All dimensions are to be confirmed on site by the builder/subcontractor, any incongruencies must be reported to the Designer before commencement of any work.

. No Survey has been made on the boundaries, all bearings, distances and areas have been taken from the contour survey plan. A Survey must be carried out to confirm the exact boundary locations.

. No construction work shall commence until a site survey confirming the site boundaries has been completed. The contractor is to ensure that the boundary setbacks are confirmed and used, the boundary setbacks take precedence over all other dimensions. The Survey work must be performed by a registered Surveyor.

. In the event of encountering any discrepancies on these drawings, specification or subsequent instructions issued, the Builder/Subcontractor shall contact the designer before proceeding further with any work.

. All construction, control joints and expansion joints in the wall, floors, other locations shall be in strict accordance with the Structural Engineering details. No joints or breaks other than specified, are allowed without written permission from the Engineer.

. Measurements for the fabrication of secondary components such as, windows, doors, internal frames, structural steel components and the like, are not to be taken from these documents. Measurements must be taken on site to suit the work as constructed.

. All structural components shall be in strict accordance to details and specifications as prepared by a structural engineer.

. All existing structures need to be examined for structural adequacy, and it is the Contractor's responsibility to ensure that a certificate of structural adequacy is available prior to the start of any work.


drawn	date	issue	description
LS	05/08/24	A	ISSUE FOR DA
LS	30/08/24	B	ISSUE FOR DA
LS	06/09/24	C	ISSUE FOR DA
LS	27/09/24	D	ISSUE FOR DA
LS	07/11/24	E	ISSUE FOR DA
LS	10/01/25	F	ISSUE FOR DA
LS	05/03/25	G	ISSUE FOR RFI
LS	18/03/25	H	ISSUE FOR RFI
LS	18/03/25	I	ISSUE FOR RFI

project

PROPOSED CONSTRUCTION OF A GRANNY FLAT AT 4 WOLLOMBI ROAD BILGOLA PLATEAU NSW 2107 LOT 217 DP16902

client

WADE ORTH


Bungalow Homes

true north

drawing

DRIVEWAY SECTION

project no	date	sheet no.	scale @ A3	issue	checked
24-47	05/08/24	A 7	1 : 100	I	?



ACCREDITED
BUILDING DESIGNER

6/7 Parkes Street,
Parramatta NSW 2150
www.rkdesigns.com.au
admin@rkdesigns.com.au
02 9633 4797
abn. 66 659 200 389
spaces designed for life

RK
DESIGNS