


P.01

SITE PLAN 1:250



4plan

0419 988 653 - mail@4plan.com.au - http://4plan.com.au - 36 EAST PARADE EASTWOOD

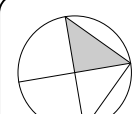


CLIENT: MATT & NAOMI NOFFS
PROJECT: NEW ATTACHED TWO STOREY DUAL OCCUPANCY
& ADDITIONS TO AN EXISTING BRICK DWELLING
SITE: 141 POWDERWORKS ROAD ELANORA HEIGHTS
NSW 2102

DRAWING: NOTIFICATION PLAN 01

SCALE: AS SHOWN @ A4


DRAWN: ALM
DRAWING ID: NOTIF.01
REV. STATUS: APPROVALS
CREATED: 22nd JUNE 2018
DO NOT SCALE FROM DRAWINGS.

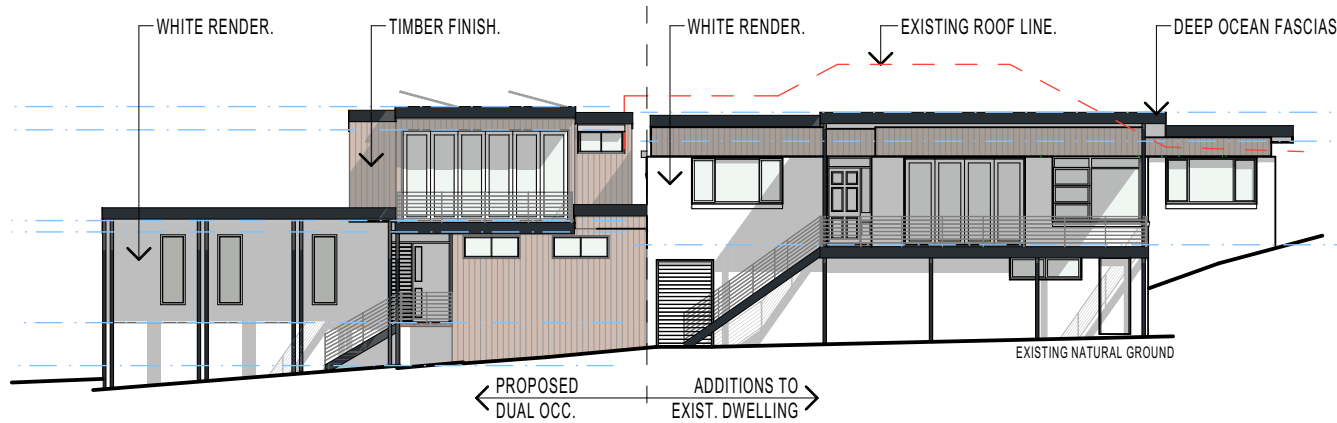

E.01

EASTERN ELEVATION


1:200

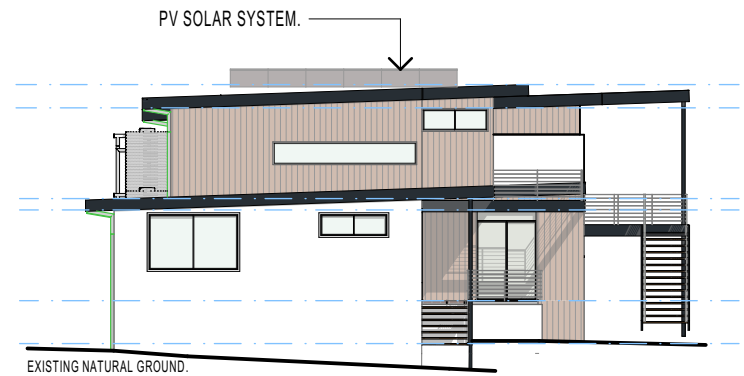

E.02

SOUTHERN ELEVATION


1:200

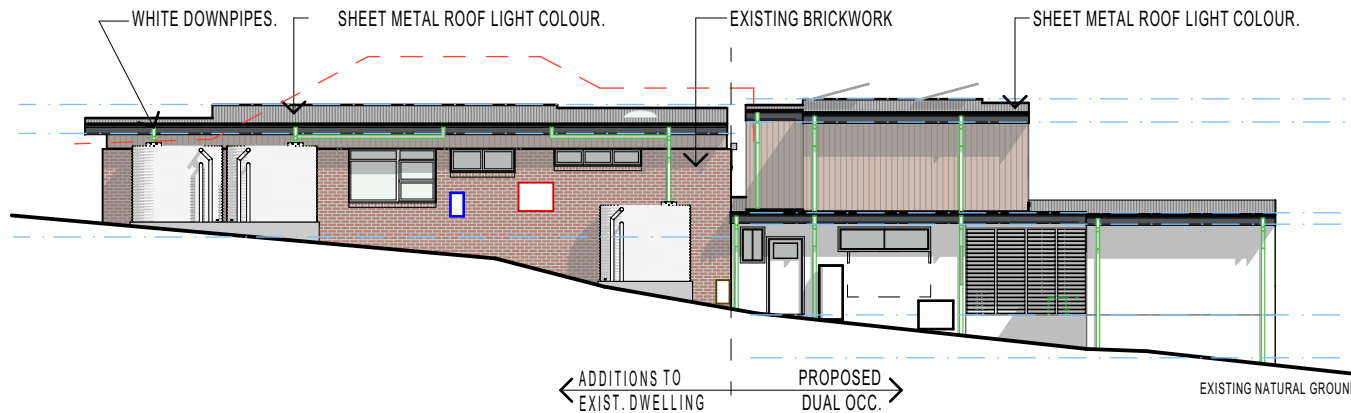

E.03

WESTERN ELEVATION

1:200

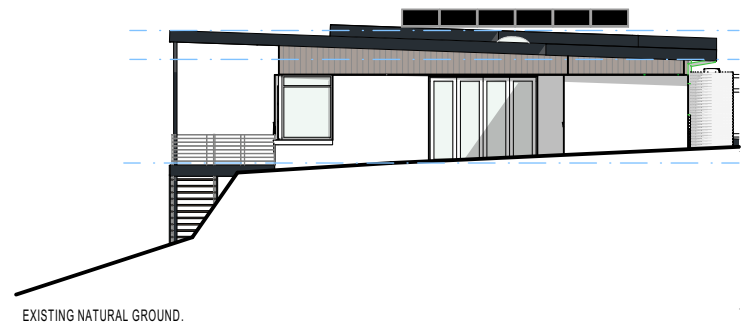

E.04

NORTHERN ELEVATION

1:200



4plan

0419 988 653 - mail@4plan.com.au - http://4plan.com.au - 36 EAST PARADE EASTWOOD

CLIENT: MATT & NAOMI NOFFS
 PROJECT: NEW ATTACHED TWO STOREY DUAL OCCUPANCY
 & ADDITIONS TO AN EXISTING BRICK DWELLING
 SITE: 141 POWDERWORKS ROAD ELANORA HEIGHTS
 NSW 2102

DRAWING: NOTIFICATION PLAN 02

SCALE: AS SHOWN @ A4

DRAWN: ALM
 DRAWING ID: NOTIF.02
 REV. STATUS: APPROVALS
 CREATED: 22nd JUNE 2018
 DO NOT SCALE FROM DRAWINGS.

© 2019 - 4Plan - ABN: 64159346504 - BDAA Accreditation No. 6329 - Copyright of the design and drawing are vested with 4Plan. The design and details shown on this drawing are applicable to this project only and may not be reproduced in any part or whole, with out written consent of 4Plan.